


**PROJECT
B-4026**

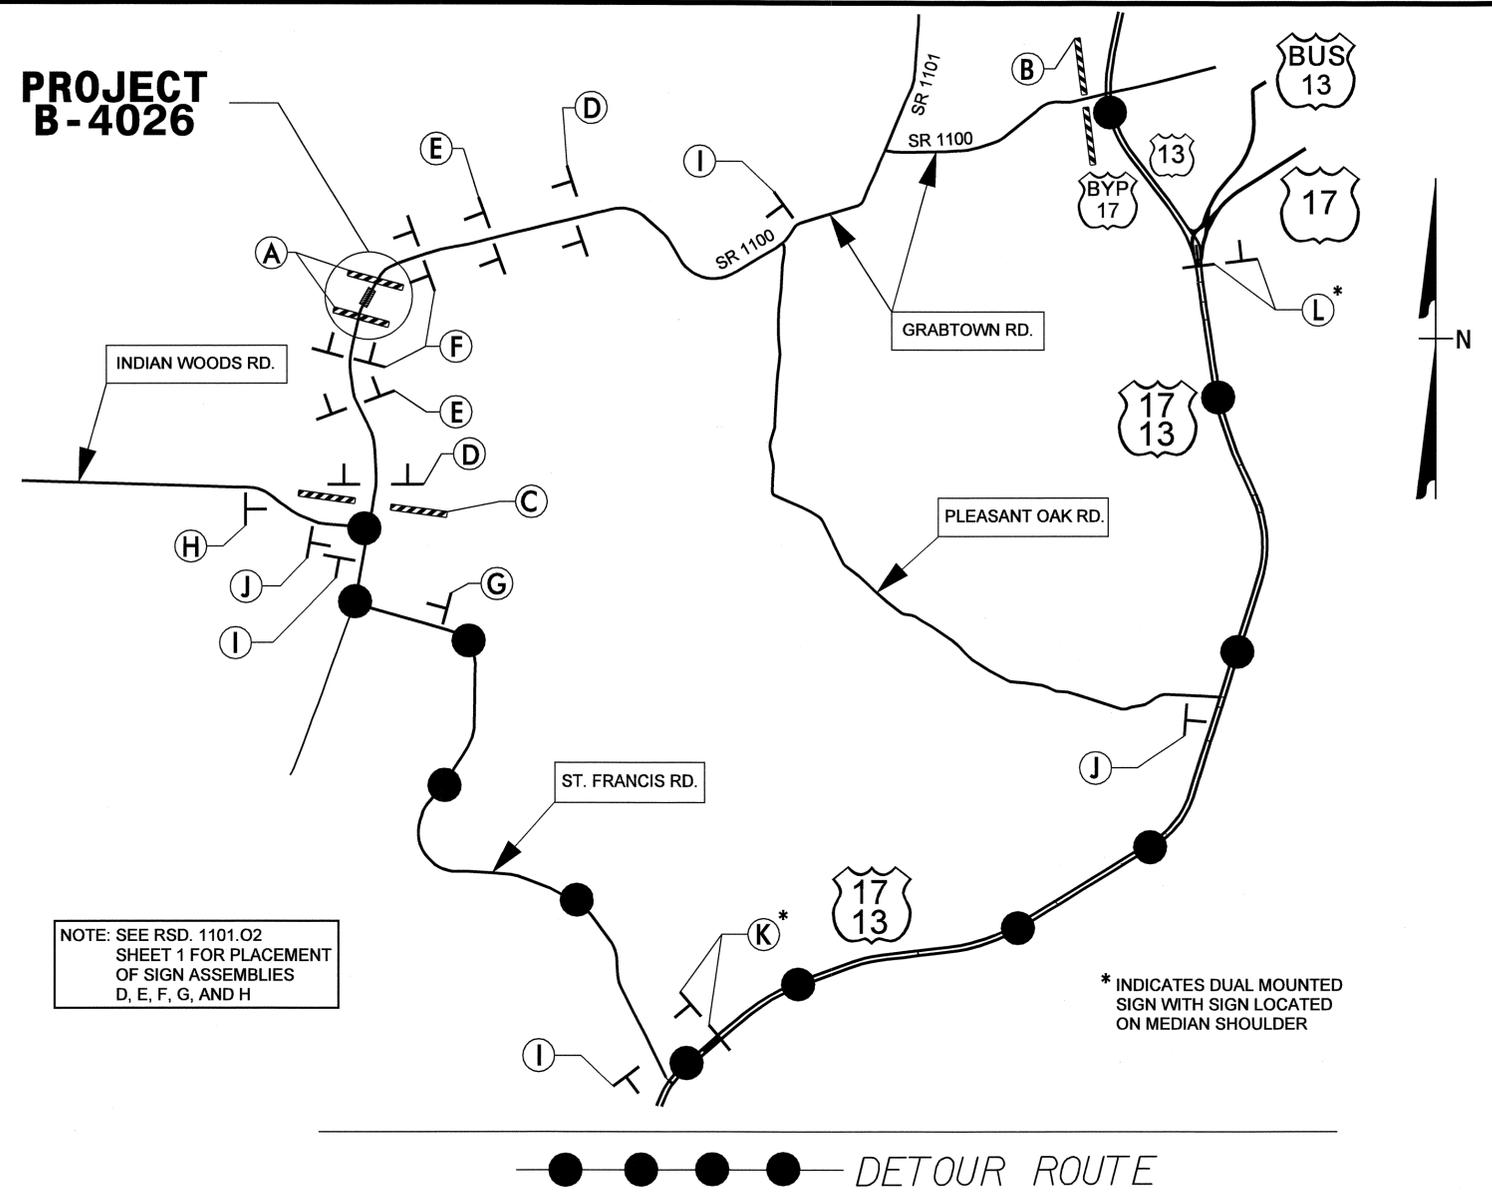

NOTE: SEE RSD. 1101.02 SHEET 1 FOR PLACEMENT OF SIGN ASSEMBLIES D, E, F, G, AND H

* INDICATES DUAL MOUNTED SIGN WITH SIGN LOCATED ON MEDIAN SHOULDER



Sign Number: Type: D Ground Quantity:	Design By: DME Project ID:	Check By: DIV:	STD #: N/A Date: Aug 03, 2006	N. C. DEPARTMENT OF TRANSPORTATION DIVISION OF HIGHWAYS TRAFFIC ENGINEERING BRANCH SIGNING DEPARTMENT
---	-------------------------------	-------------------	----------------------------------	--



Sign Width: 4'-0"	Background Color: Fluorescent Orange
Height: 2'-0"	Legend & Border Color: Black
Total Area: 8.0 Sq.Ft.	

Border Type: Recessed	Backing Material: 0.125 in. Aluminum
Recess: 0.38"	0.079 in. Composite
Width: 0.63"	
Radius: 1.5"	

NOTES:
1. Legend and border shall be direct applied non-reflective sheeting.
2. Background shall be Type VII, VIII, or IX (prismatic) retroreflective sheeting.

Letter spacings are to start of next letter											Series/Size
	G	R	A	B	T	O	W	N			Text Length
	6.4	4.6	4.3	4.8	4.3	4	4.5	5.5	3.3	6.4	35.1
		R	O	A	D						16.8
	15.6	4.3	4.5	4.8	3.3	15.6					

Spacing Factor is 1 unless specified otherwise

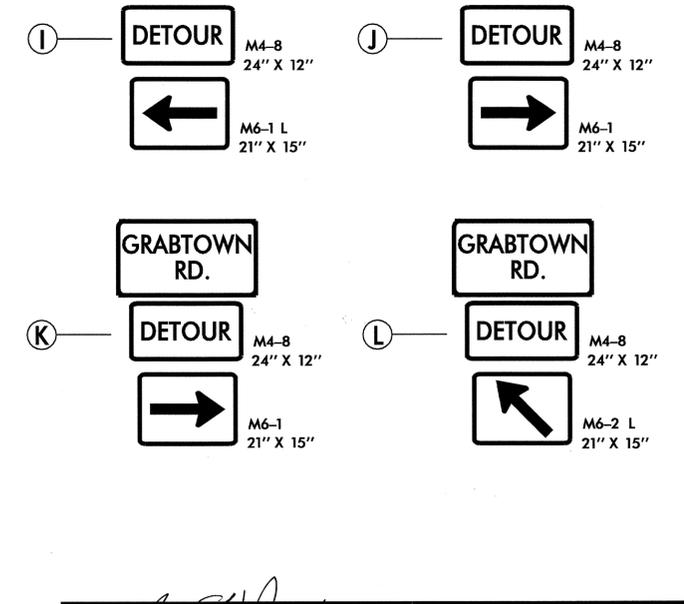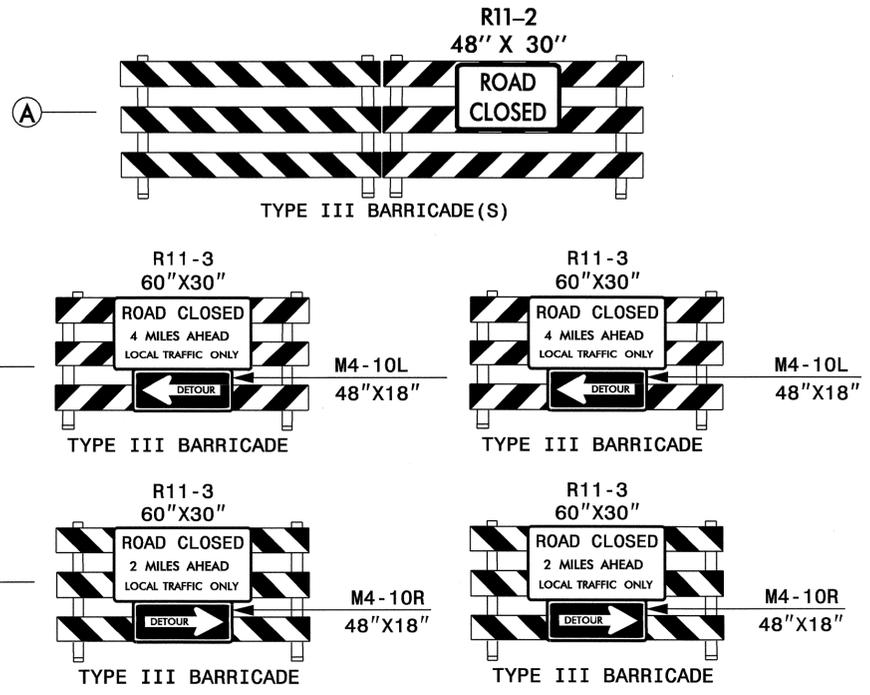

APPROVED: <i>[Signature]</i> DATE: 2/22/09	OFF-SITE DETOUR SIGNING	
SEAL PROF. S. KITE JR. ENGINEER 022104	SCALE: NONE	REVISIONS
	DATE: 08/06	
	DWG. BY: MVS	
	DESIGN BY: MVS	
REVIEWED BY: DAP		

16-FEB-2009 16:24 \\dot\dfsroot\Proj\TIP\Projects-B\4026\Traffic\TrafficControl\Top\B4026_Top_02.dgn AT: WZ1C24749 dougloynes