



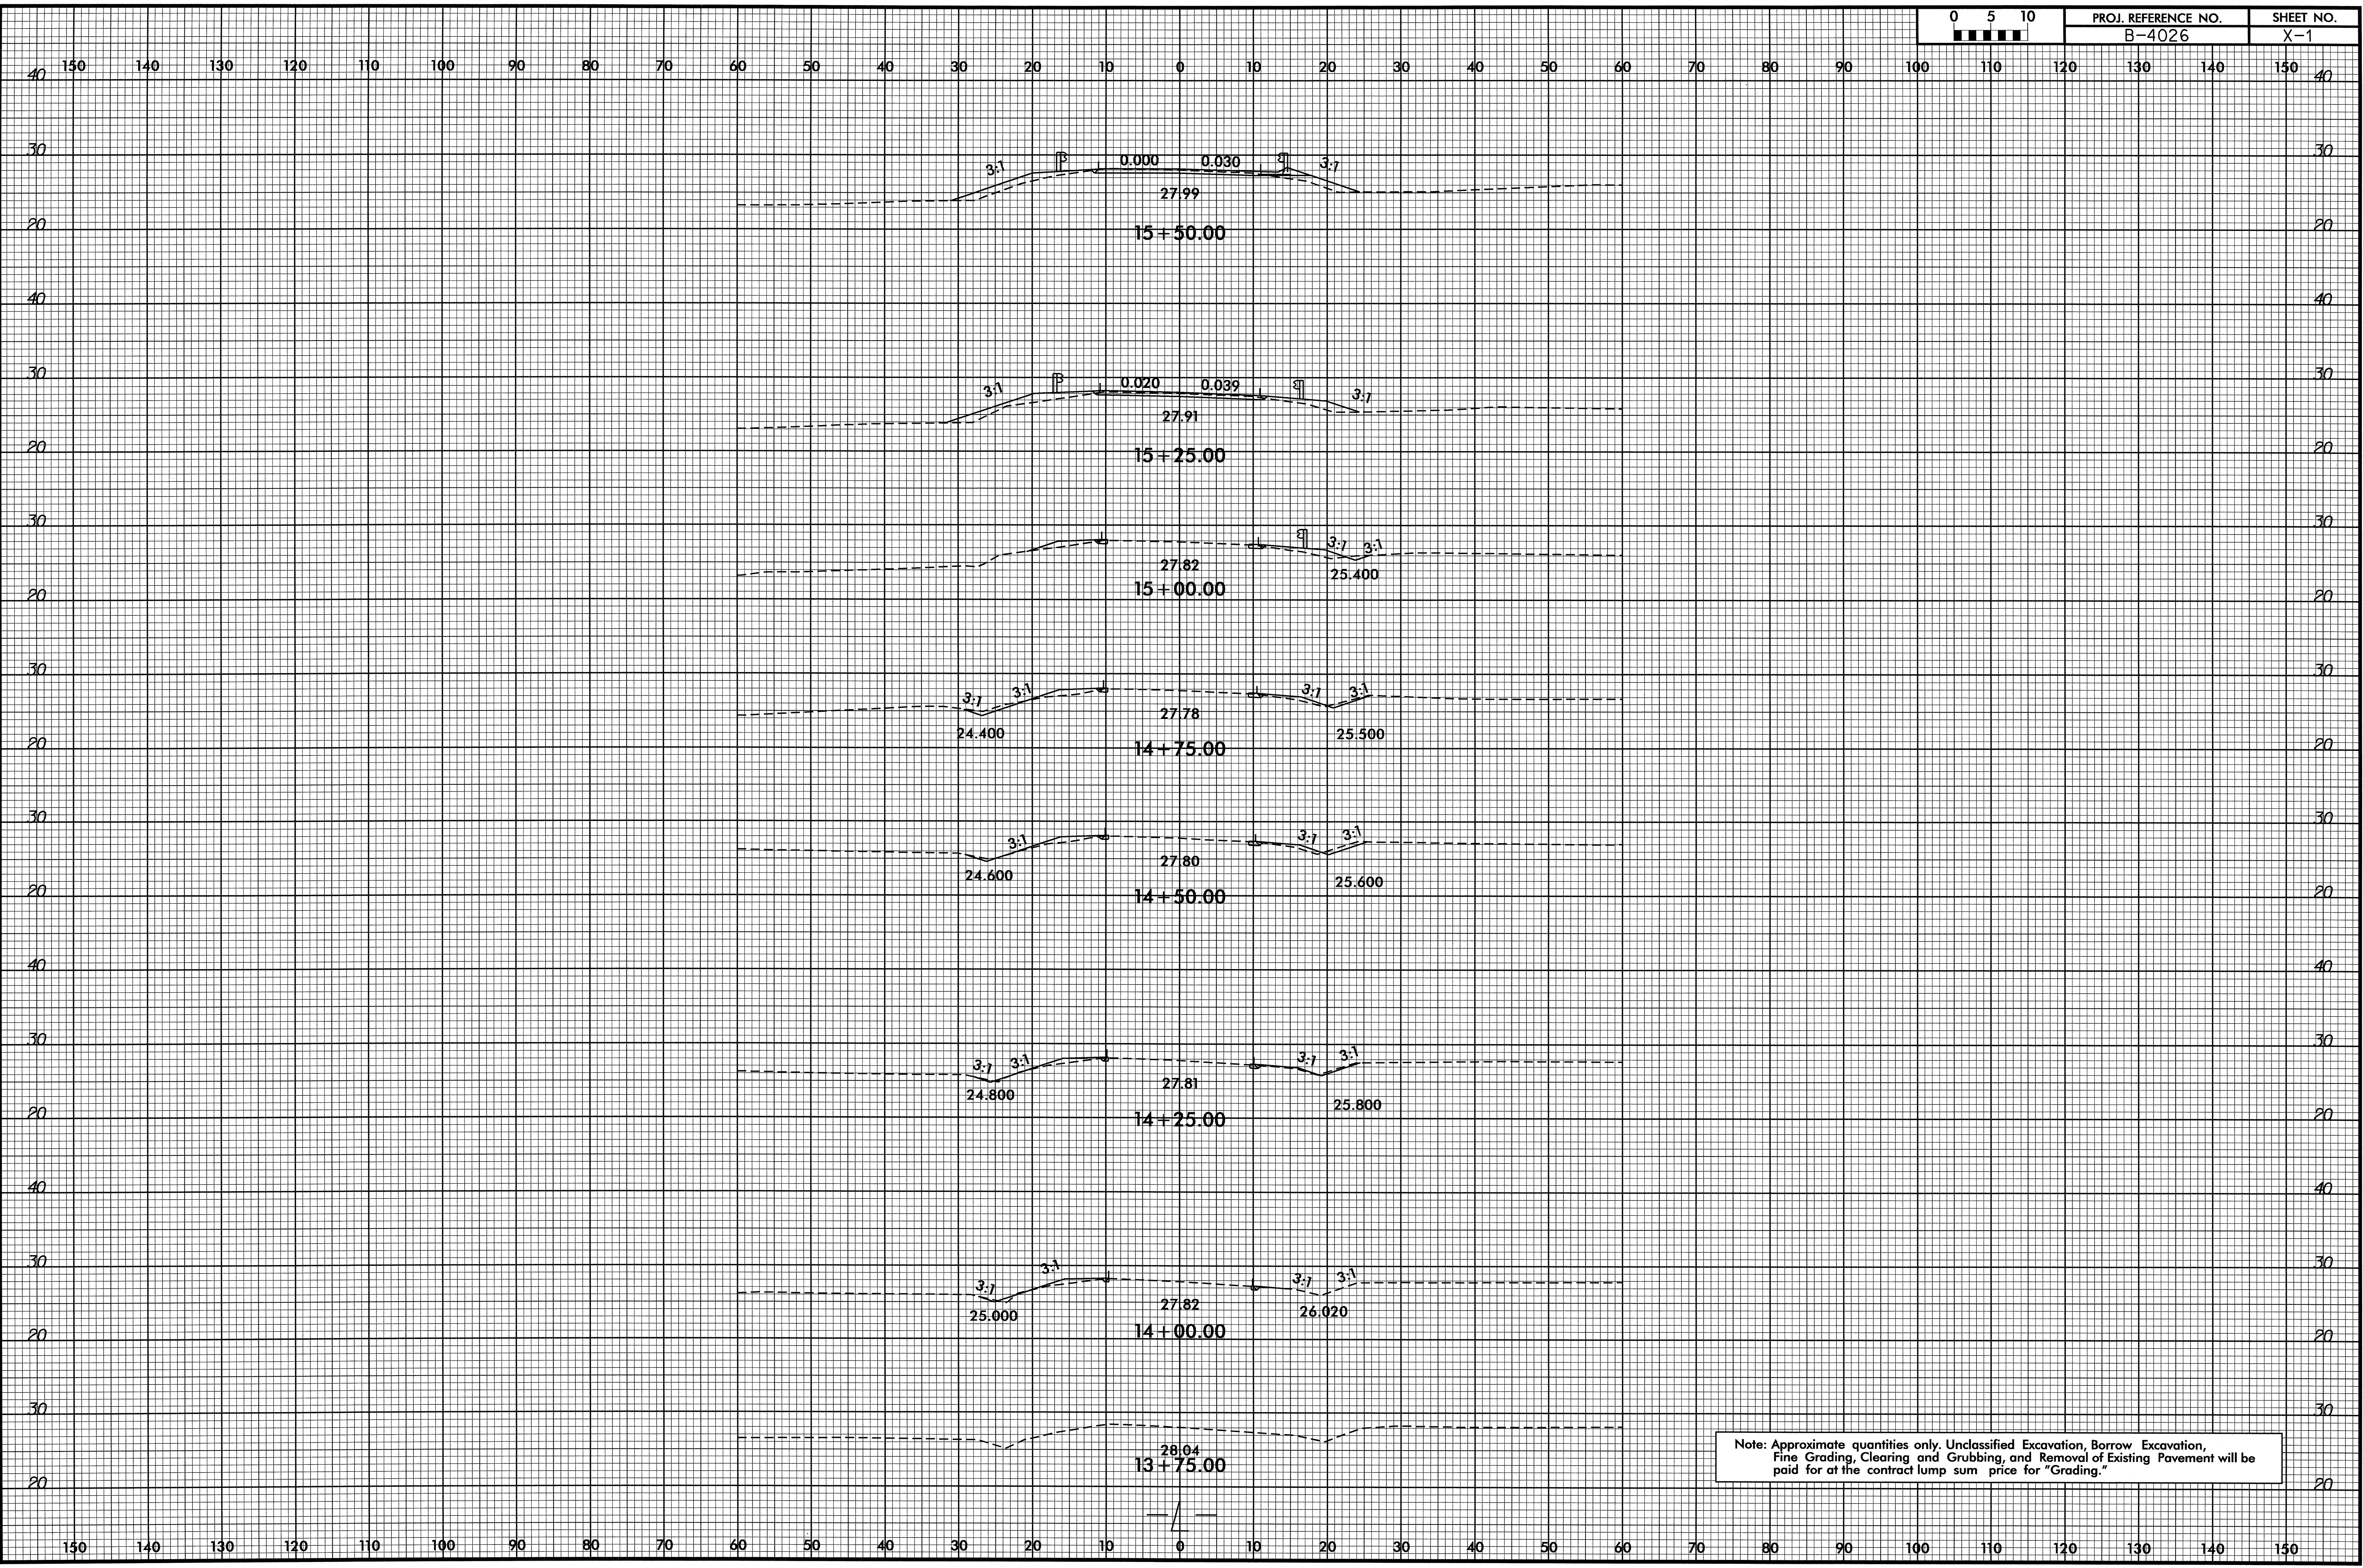


8/23/99

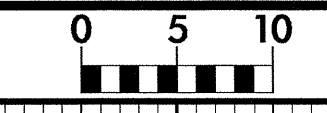

Note: Approximate quantities only. Unclassified Excavation, Borrow Excavation, Fine Grading, Clearing and Grubbing, and Removal of Existing Pavement will be paid for at the contract lump sum price for "Grading."


M:\JAN-2009 09:44  
R:\ROBERT\X&C\B-4026-rdy\_xpl.dgn  
\$\$\$\$USER\$\$\$\$

8/23/99

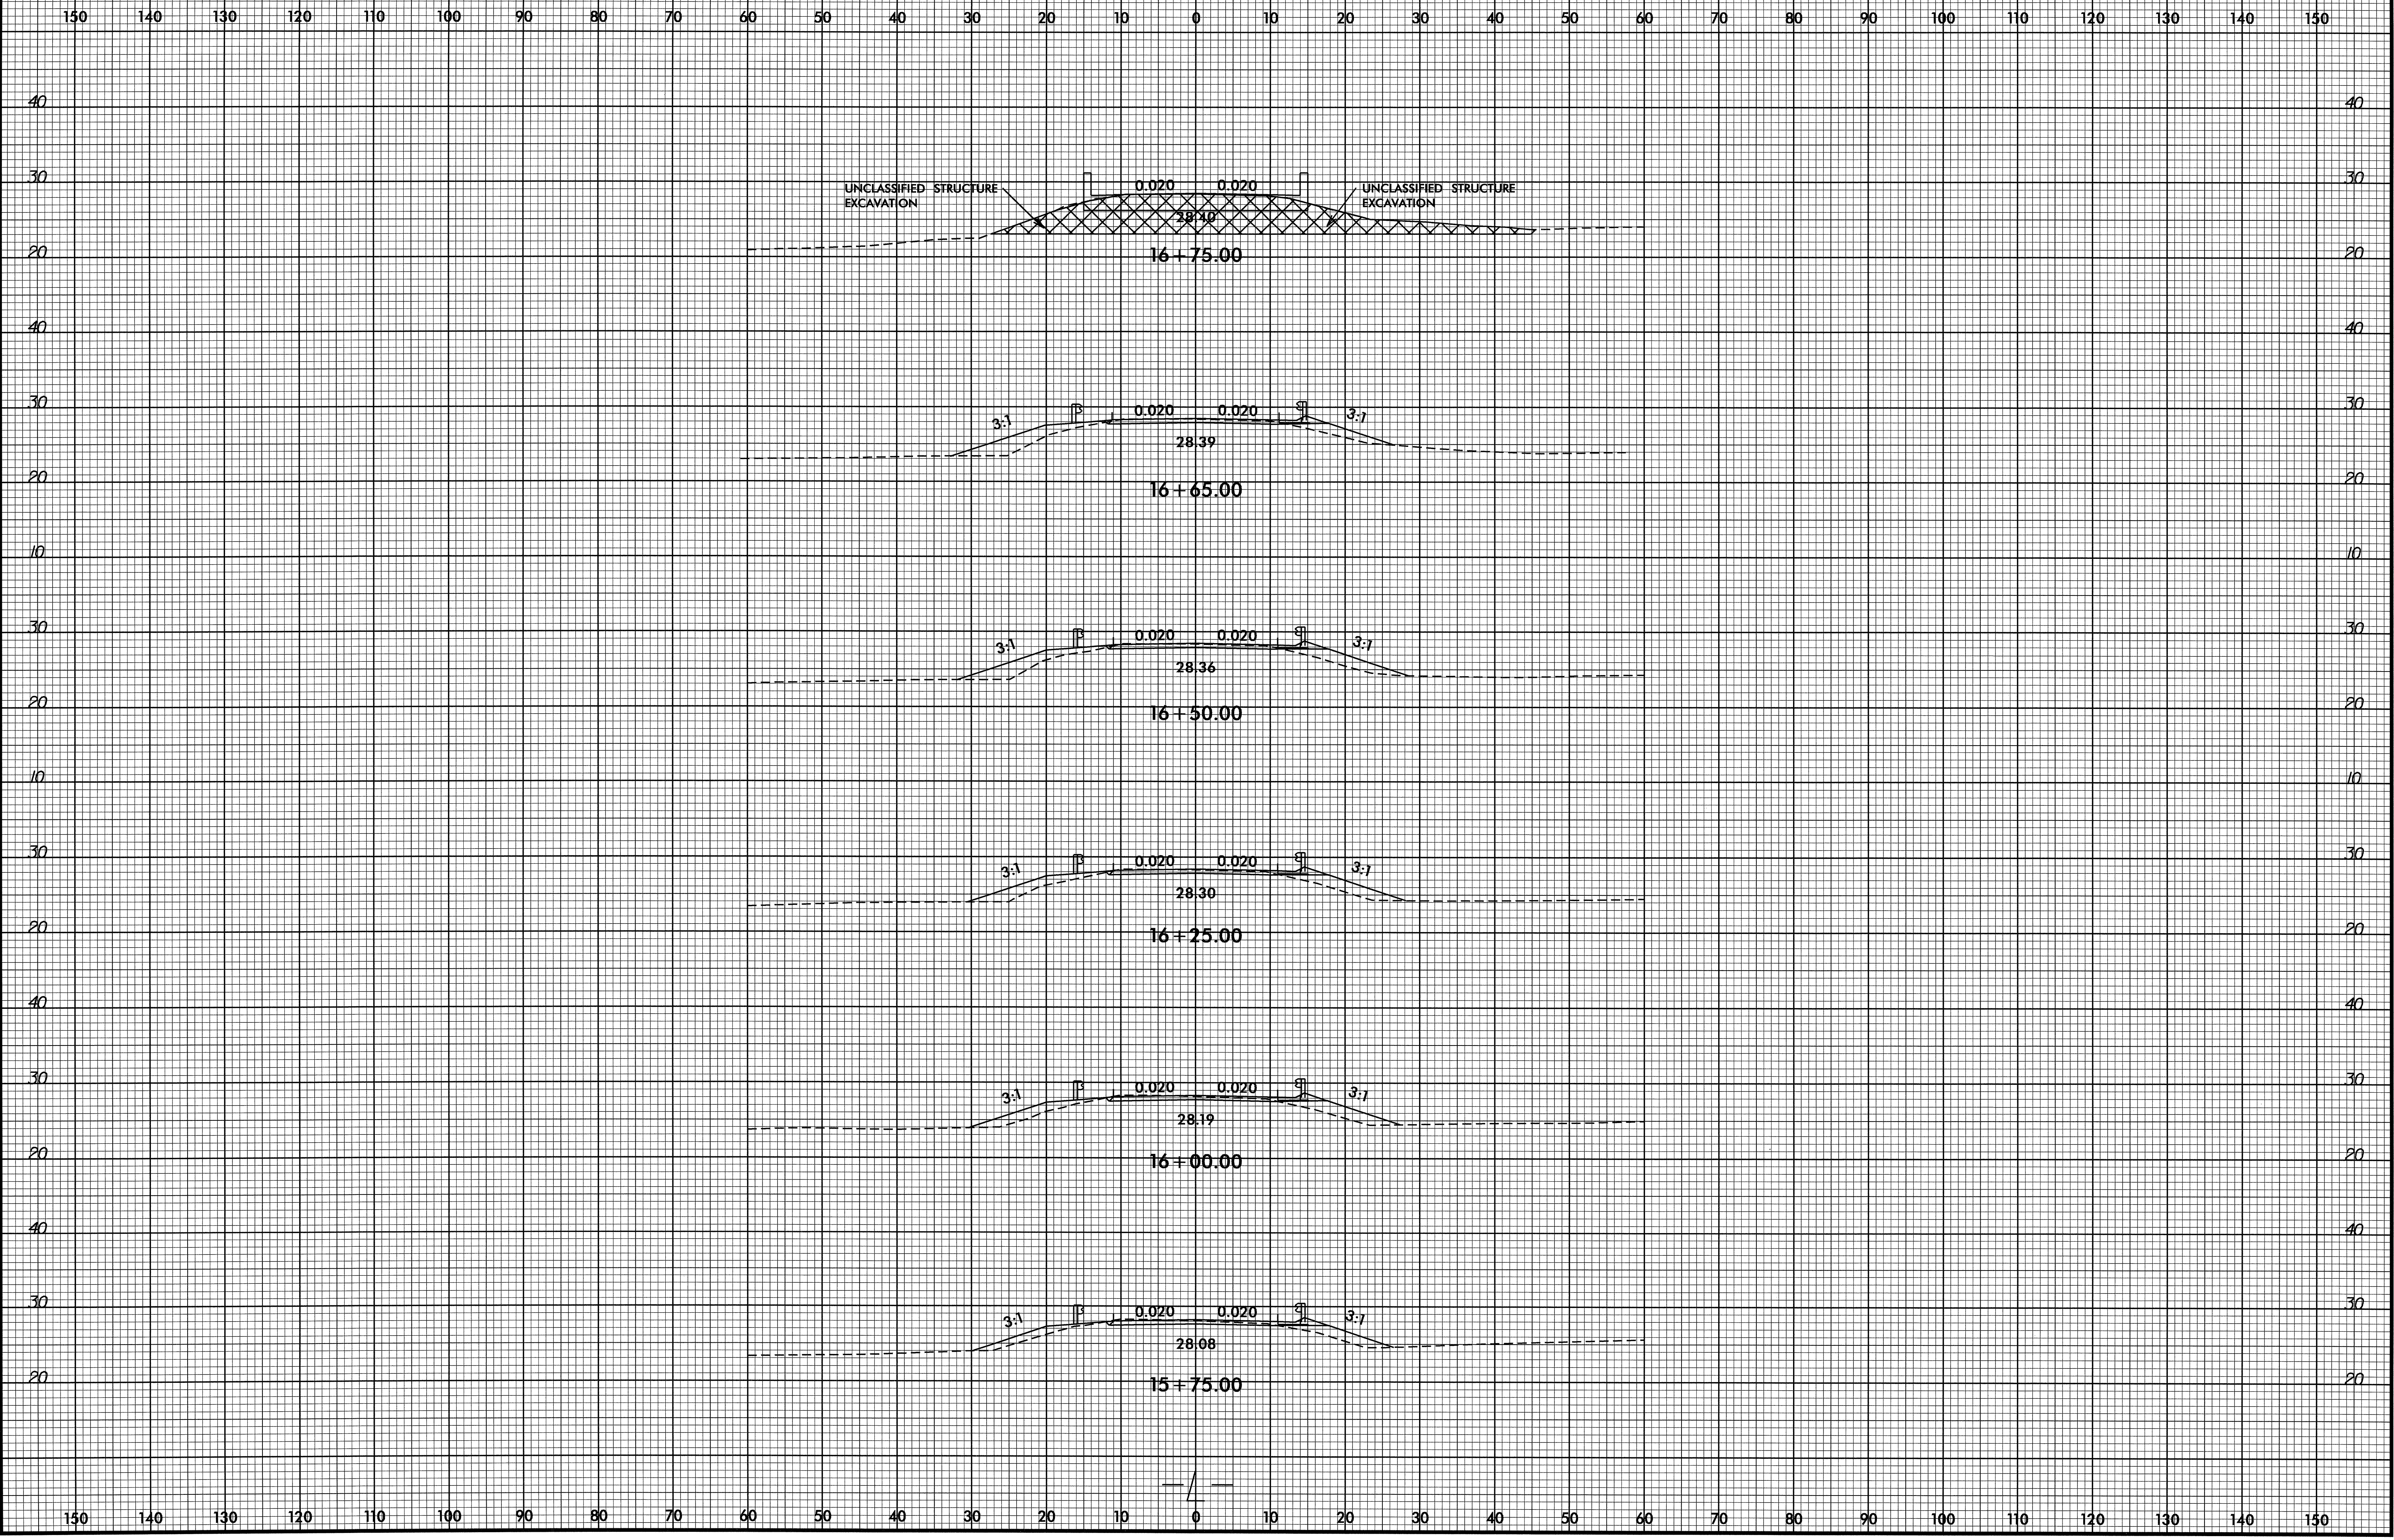







14-JAN-2009 09:44  
R:\Roadway\Xgs\_b4026\_rdy\_xpl1.dgn  
\$\$\$\$USERNAME\$\$\$\$

8/23/99

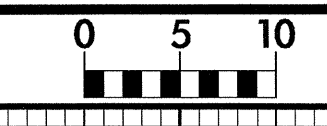

PROJ. REFERENCE NO.  
B-4026  
SHEET NO.  
X-3


150 140 130 120 110 100 90 80 70 60 50 40 30 20 10 0 10 20 30 40 50 60 70 80 90 100 110 120 130 140 150

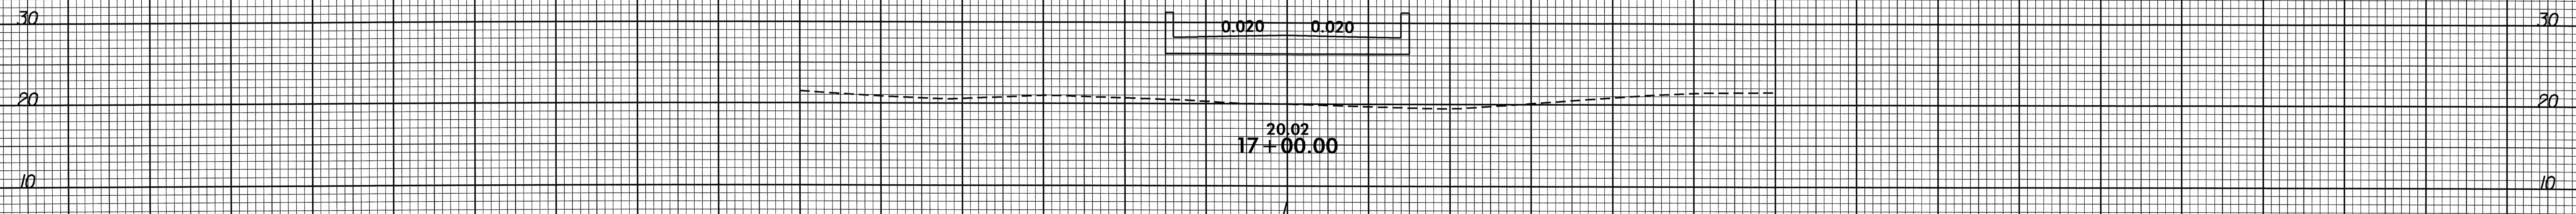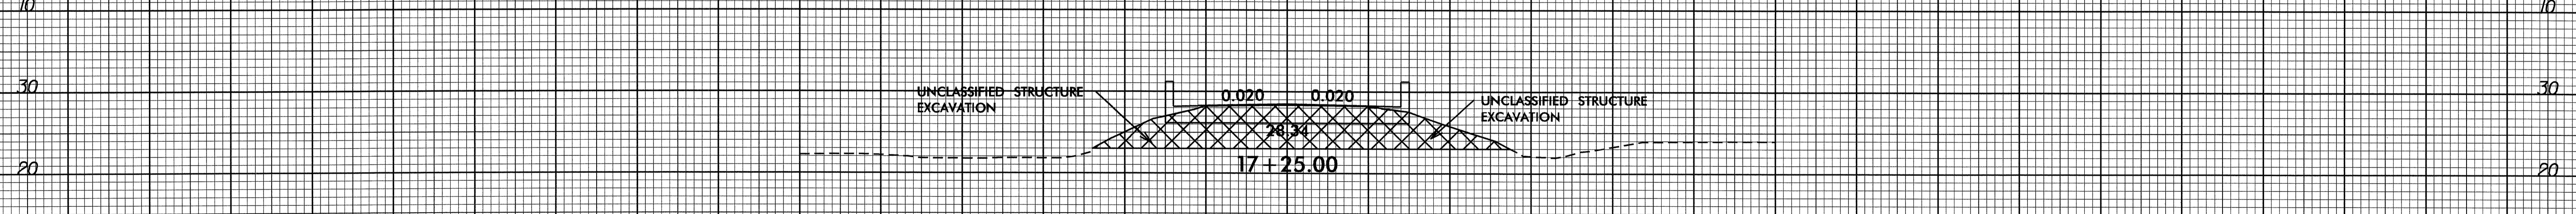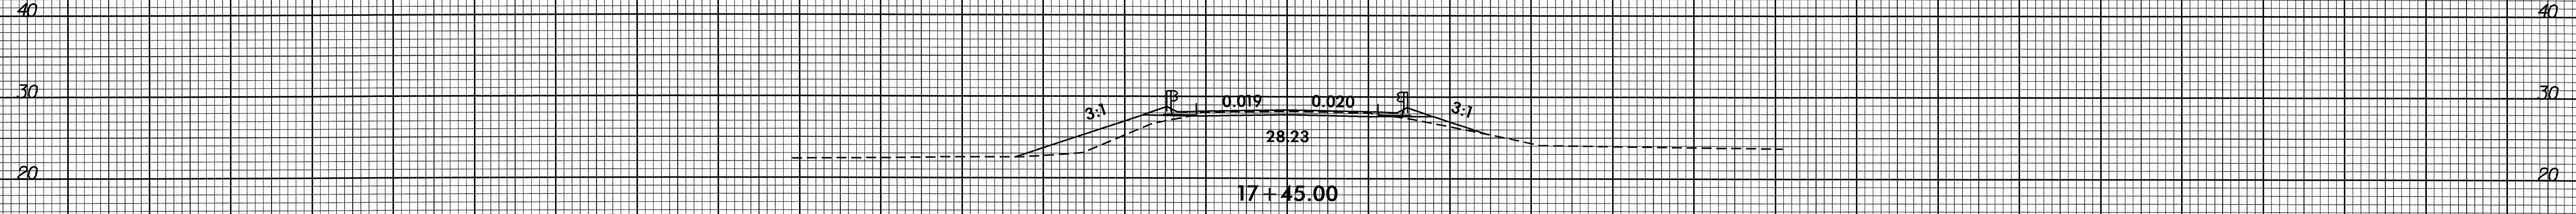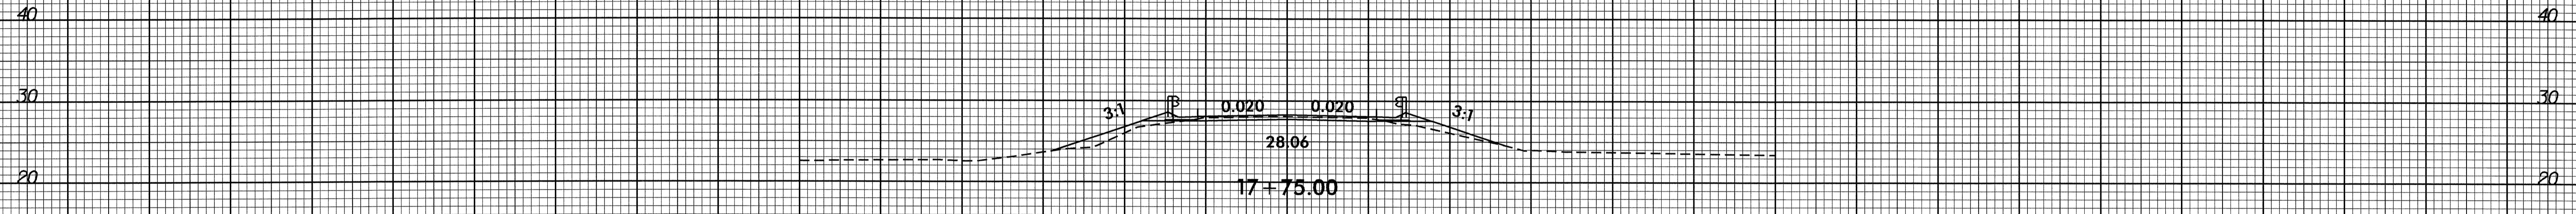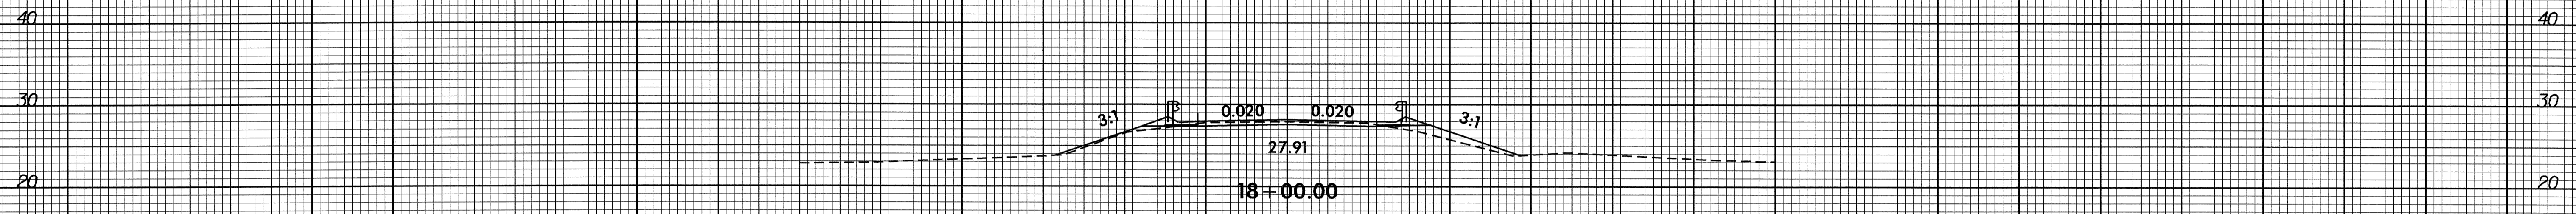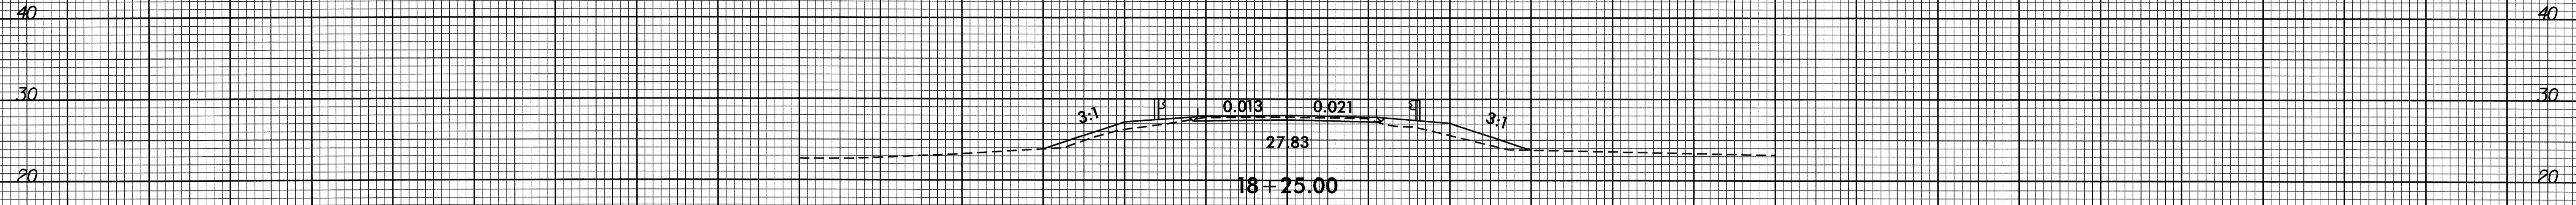

150 140 130 120 110 100 90 80 70 60 50 40 30 20 10 0 10 20 30 40 50 60 70 80 90 100 110 120 130 140 150


14-JAN-2009 09:44  
R:\Roadway\Xsc\4026\_rdy\_xpl.dgn  
\$\$\$\$USERNAME\$\$\$\$

8/23/95

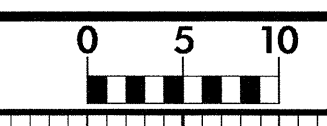

PROJ. REFERENCE NO.	SHEET NO.
B-4026	X-4

150 140 130 120 110 100 90 80 70 60 50 40 30 20 10 0 10 20 30 40 50 60 70 80 90 100 110 120 130 140 150

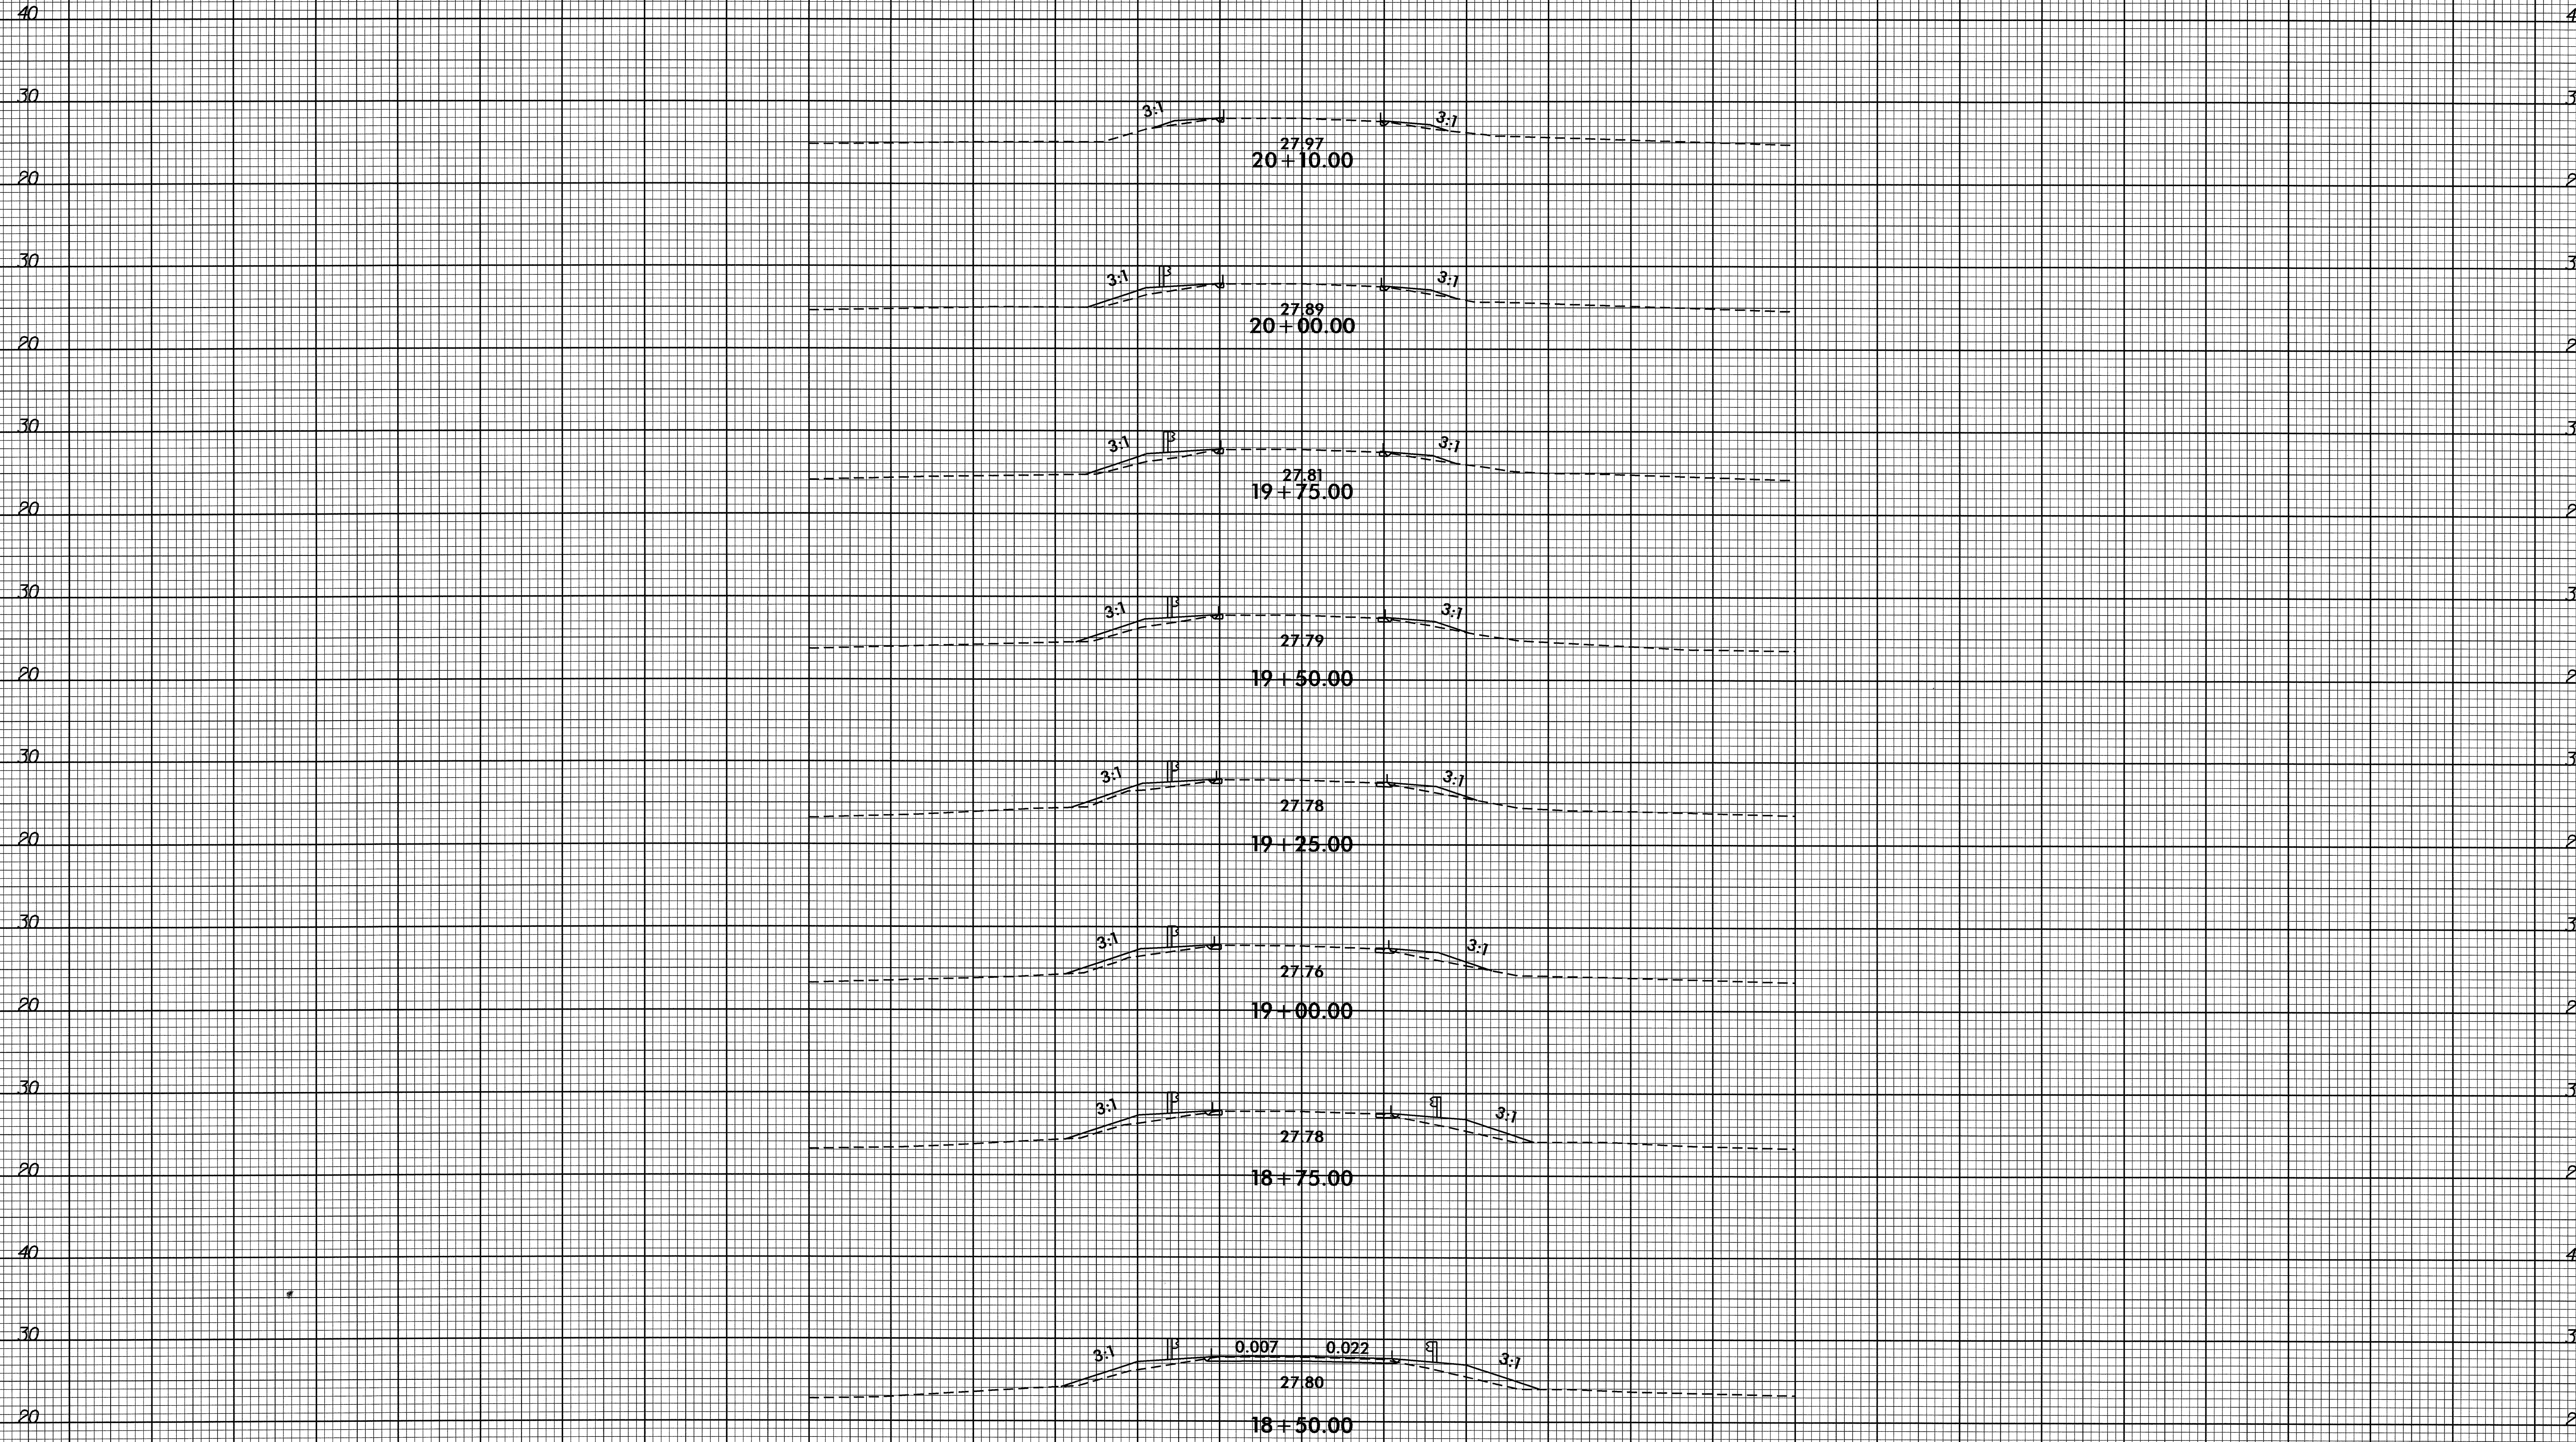

150 140 130 120 110 100 90 80 70 60 50 40 30 20 10 0 10 20 30 40 50 60 70 80 90 100 110 120 130 140 150

I:\JAN-2009 09:44  
 R:\Roadway\Xgs\4026\_rdy\_xpl\_1.dgn  
 \$\$\$USERNAME\$\$\$