

T.I.P.: B-4304


CONTRACT: C202069

**STATE OF NORTH CAROLINA
DEPARTMENT OF TRANSPORTATION**

**SIGNING PLANS
WAKE COUNTY**

LOCATION: BRIDGE NO. 143 OVER BEAVER DAM CREEK ON SR 2217 (OLD MILBURNIE ROAD)

TIP NO. B-4304	SHEET NO. SIGN-1
APPROVED:	
DATE: 11/3/08	

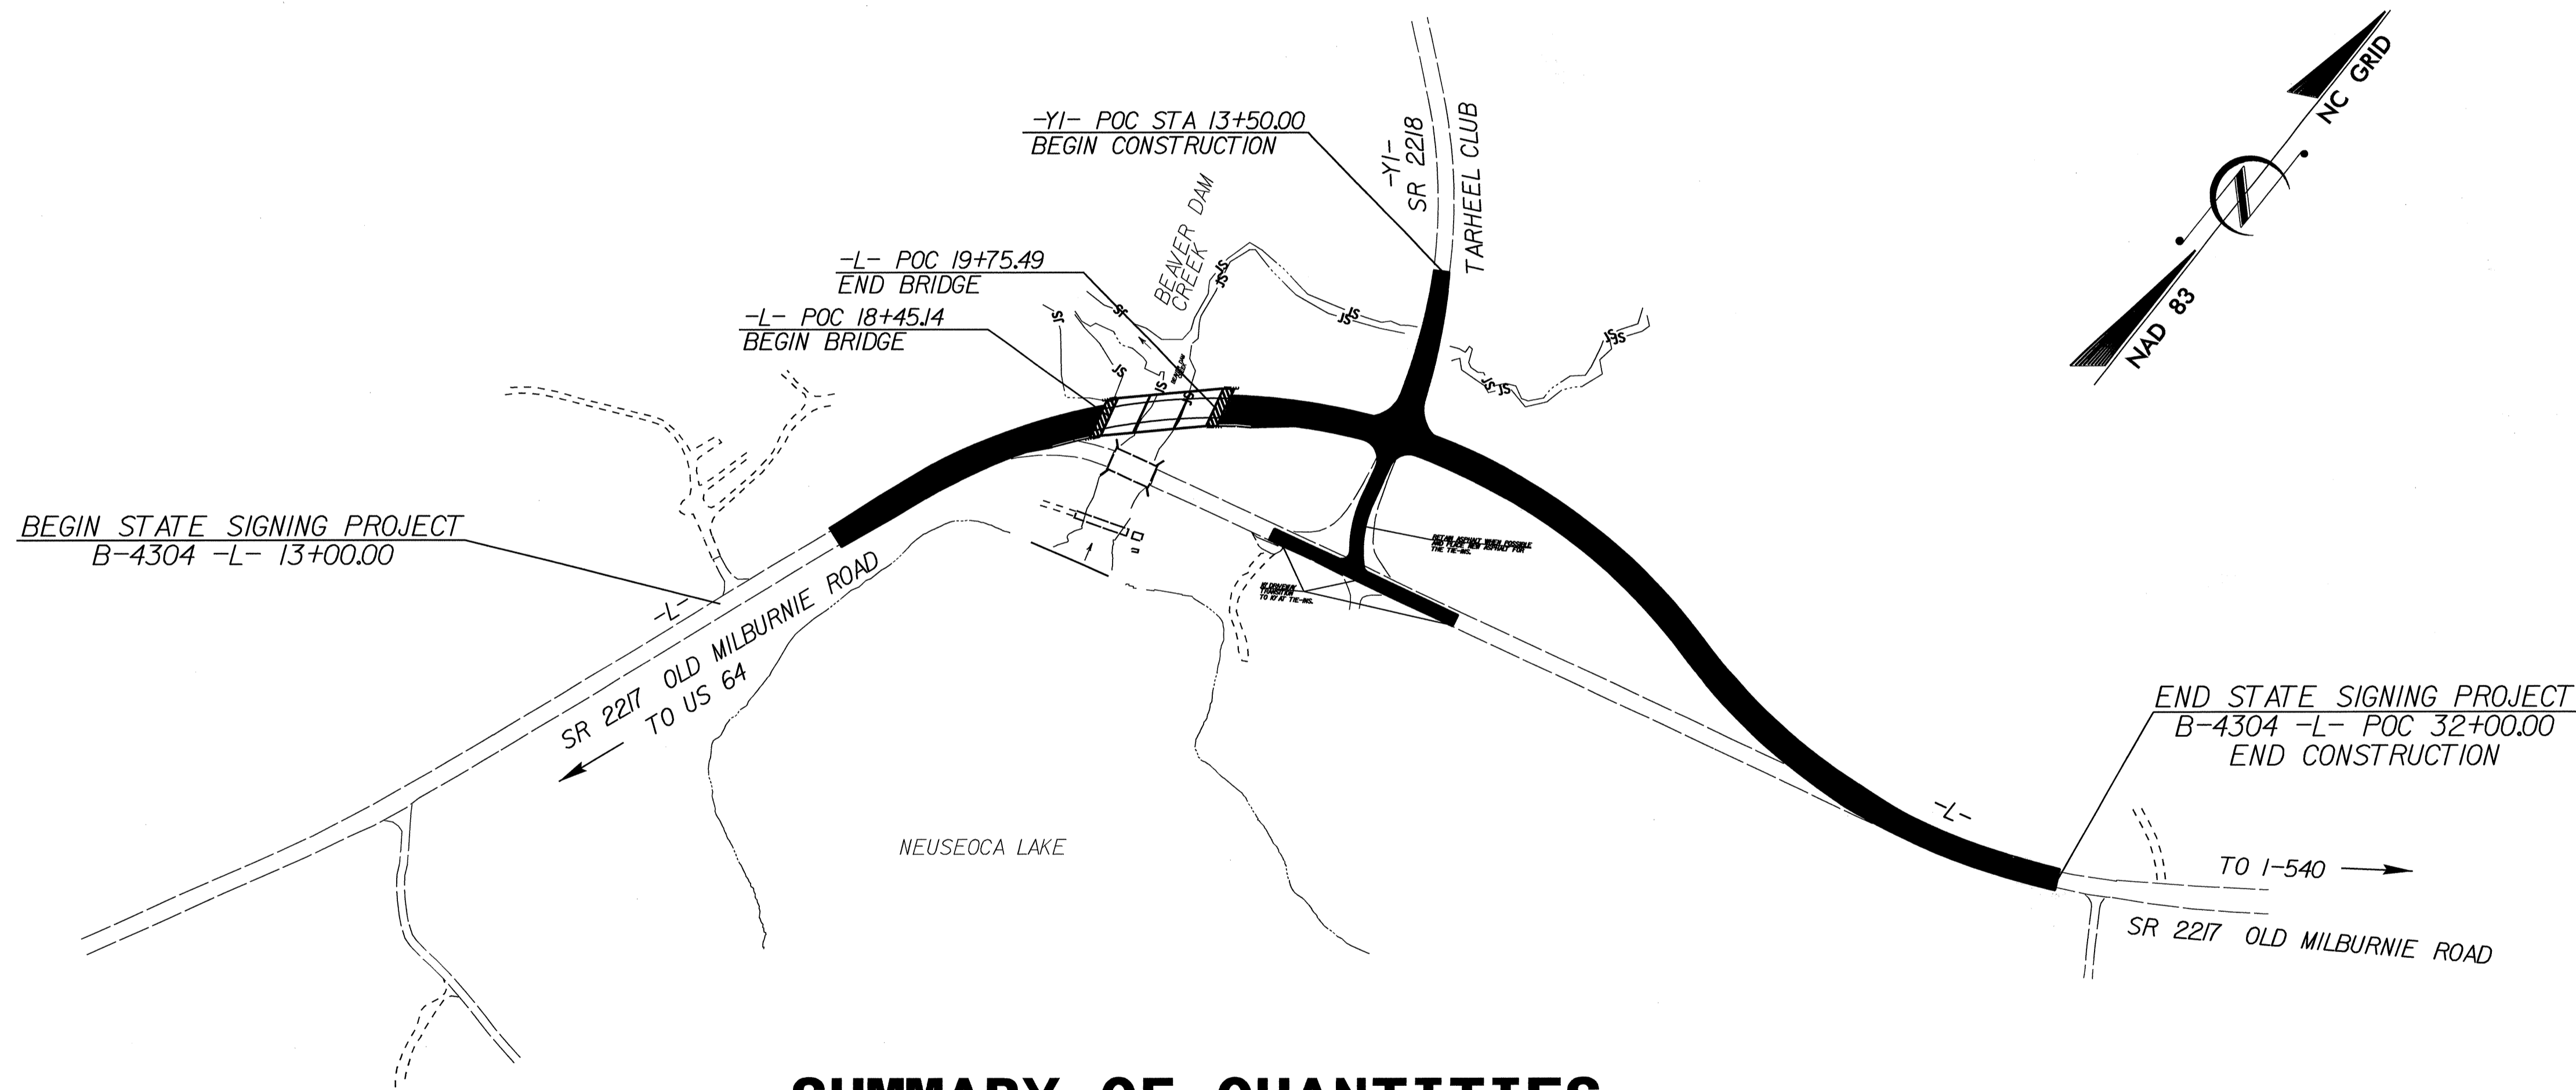

SUMMARY OF QUANTITIES


ITEM NO.		ITEM DESCRIPTION	QUANTITY	UNIT
DESC. NO.	SECT. NO.			
4072000000	903	SUPPORTS, 3 LB STEEL U-CHANNEL.....	137	L.F.
4102000000	904	SIGN ERECTION, TYPE E.....	10	EA.
4116100000	904	SIGN ERECTION, RELOCATE SIGN TYPE E.....	2	EA.
4155000000	907	DISPOSAL OF SIGN SYSTEM, U-CHANNEL.....	21	EA.
4192000000	907	DISPOSAL OF SUPPORT, U-CHANNEL.....	1	EA.

INDEX


SHEET NO.	DESCRIPTION
1	TITLE SHEET
2	TYPE "E" SIGNS
3-4	EXISTING/PROPOSED ROADWAY

PLAN PREPARED BY: N.C.D.O.T. SIGNING SECTION	
R. W. KING, PE	SIGNING ENGINEER
A. I. ALQUDWAH, PE	SIGNING PROJECT ENGINEER
D. M. EATON	SIGNING PROJECT DESIGN ENGINEER
R. R. HENNEIN	SIGNING DESIGNER

ROADWAY STANDARD DRAWINGS
APPLICABLE TO THESE SIGNING PLANS
904.10 904.50

TIP NO. B-4304	SHEET NO. SIGN-2
APPROVED: <i>[Signature]</i>	
DATE: 11/3/08	
SEAL	
	


403 QUANTITY REQ'D 1

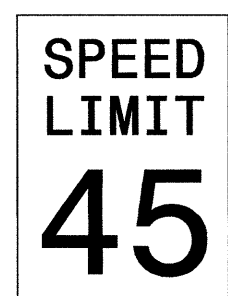

24 X 30
R2-1

ONE "U" POST PER SIGN


458 QUANTITY REQ'D 1



30 X 30
W14-2

ONE "U" POST PER SIGN


408 QUANTITY REQ'D 3



30 X 30
R1-1

ONE "U" POST PER SIGN


464 QUANTITY REQ'D 1

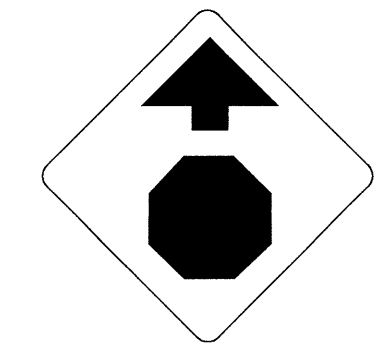

36 X 36
W3-1

ONE "U" POST PER SIGN


443 QUANTITY REQ'D 1



30 X 30
W1-2L

ONE "U" POST PER SIGN


444 QUANTITY REQ'D 1

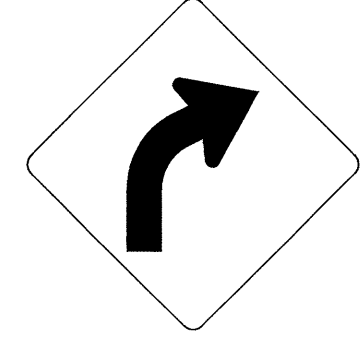

30 X 30
W1-2R

ONE "U" POST PER SIGN

448 QUANTITY REQ'D 2

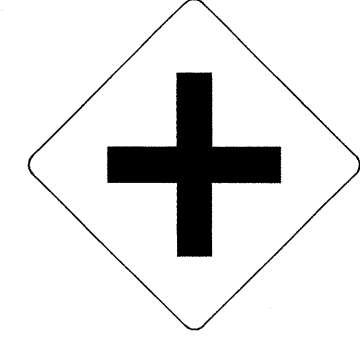


30 X 30
W2-1

ONE "U" POST PER SIGN

TYPE "E" SIGNS


TIP NO. B-4304	SHEET NO. SIGN-3
APPROVED: <i>Ryman Dandovich</i>	
DATE: 11/3/08	
SEAL	

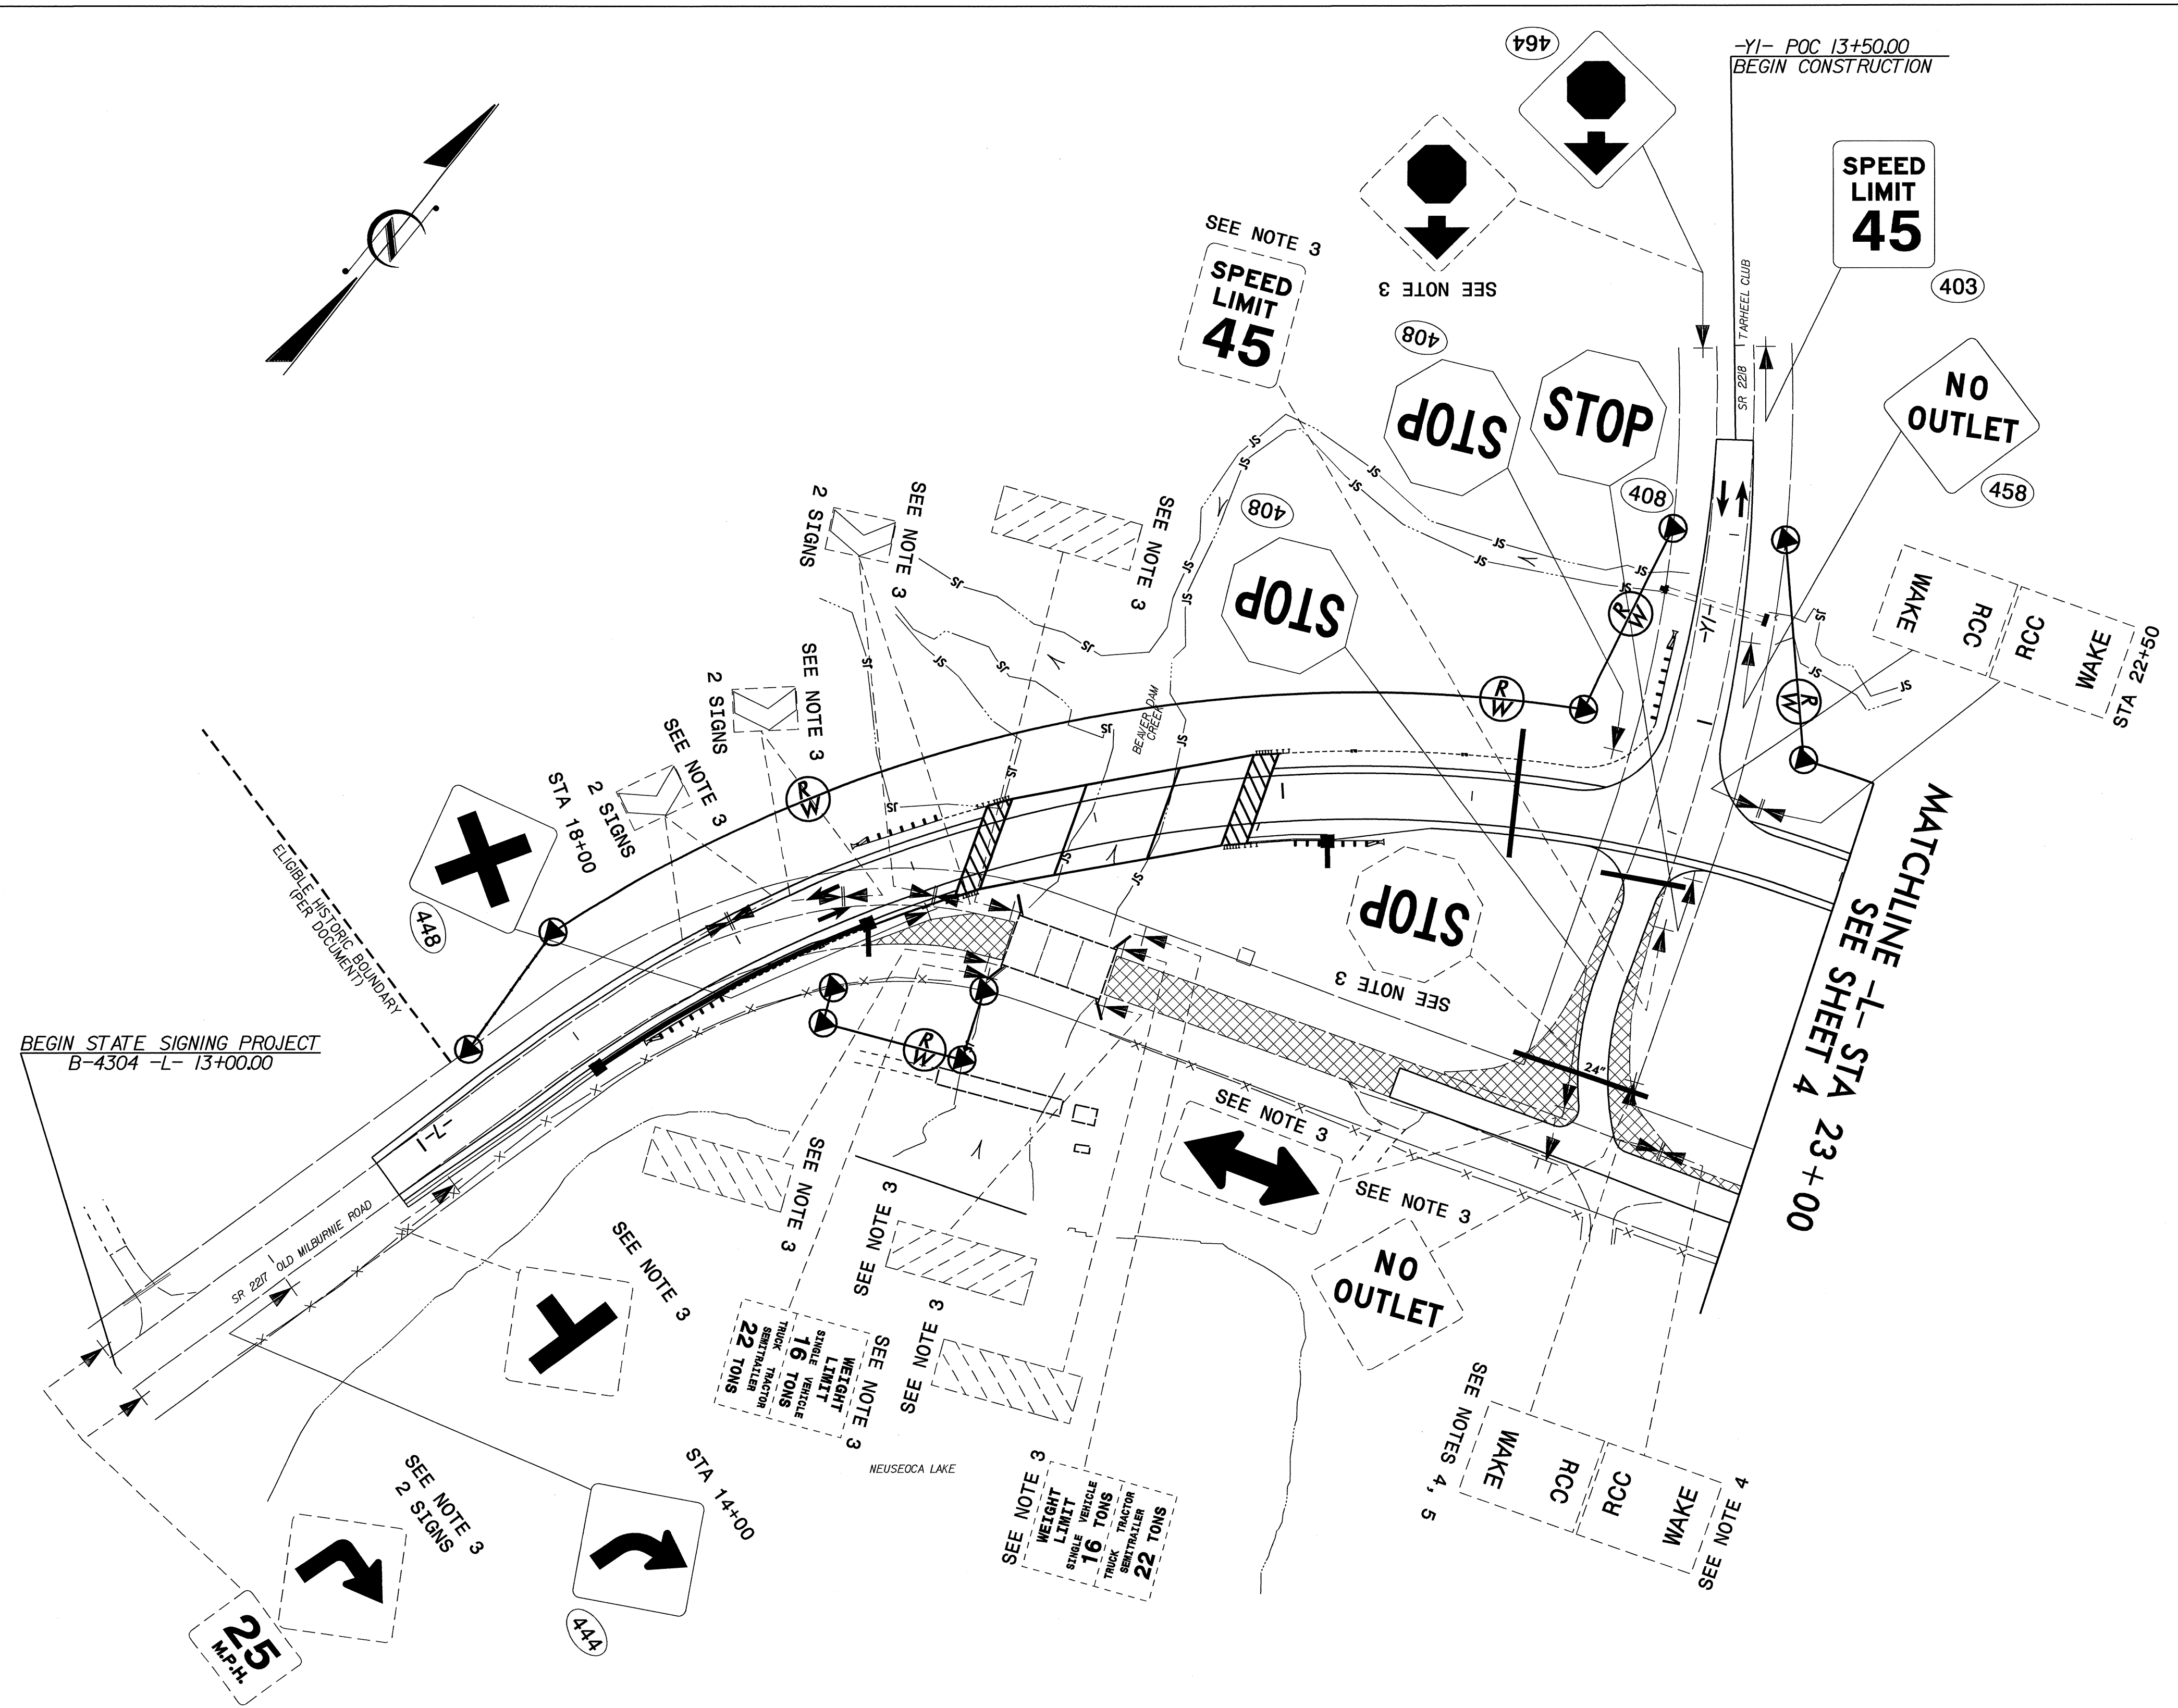

1. SEE ROADWAY STANDARD NO. 904.50 FOR MOUNTING OF TYPE 'D', 'E', AND 'F' SIGNS ON 'U' CHANNEL POSTS.
2. SIGNS FURNISHED BY STATE. BACKGROUND SHEETING SHALL BE GRADE C REFLECTIVE SHEETING.
3. DISPOSAL OF SIGN SYSTEM, U-CHANNEL.
4. SIGN ERECTION, RELOCATE SIGN TYPE E
5. DISPOSAL OF SUPPORT, U-CHANNEL

STA 13+00 TO 23+00
 SR 2217/MILBURNIE RD
 EXISTING/PROPOSED ROADWAY

TIP NO. B-4304	SHEET NO. SIGN-4
APPROVED: <i>Syran Alaudiah</i>	
DATE: 11/3/08	
SEAL	

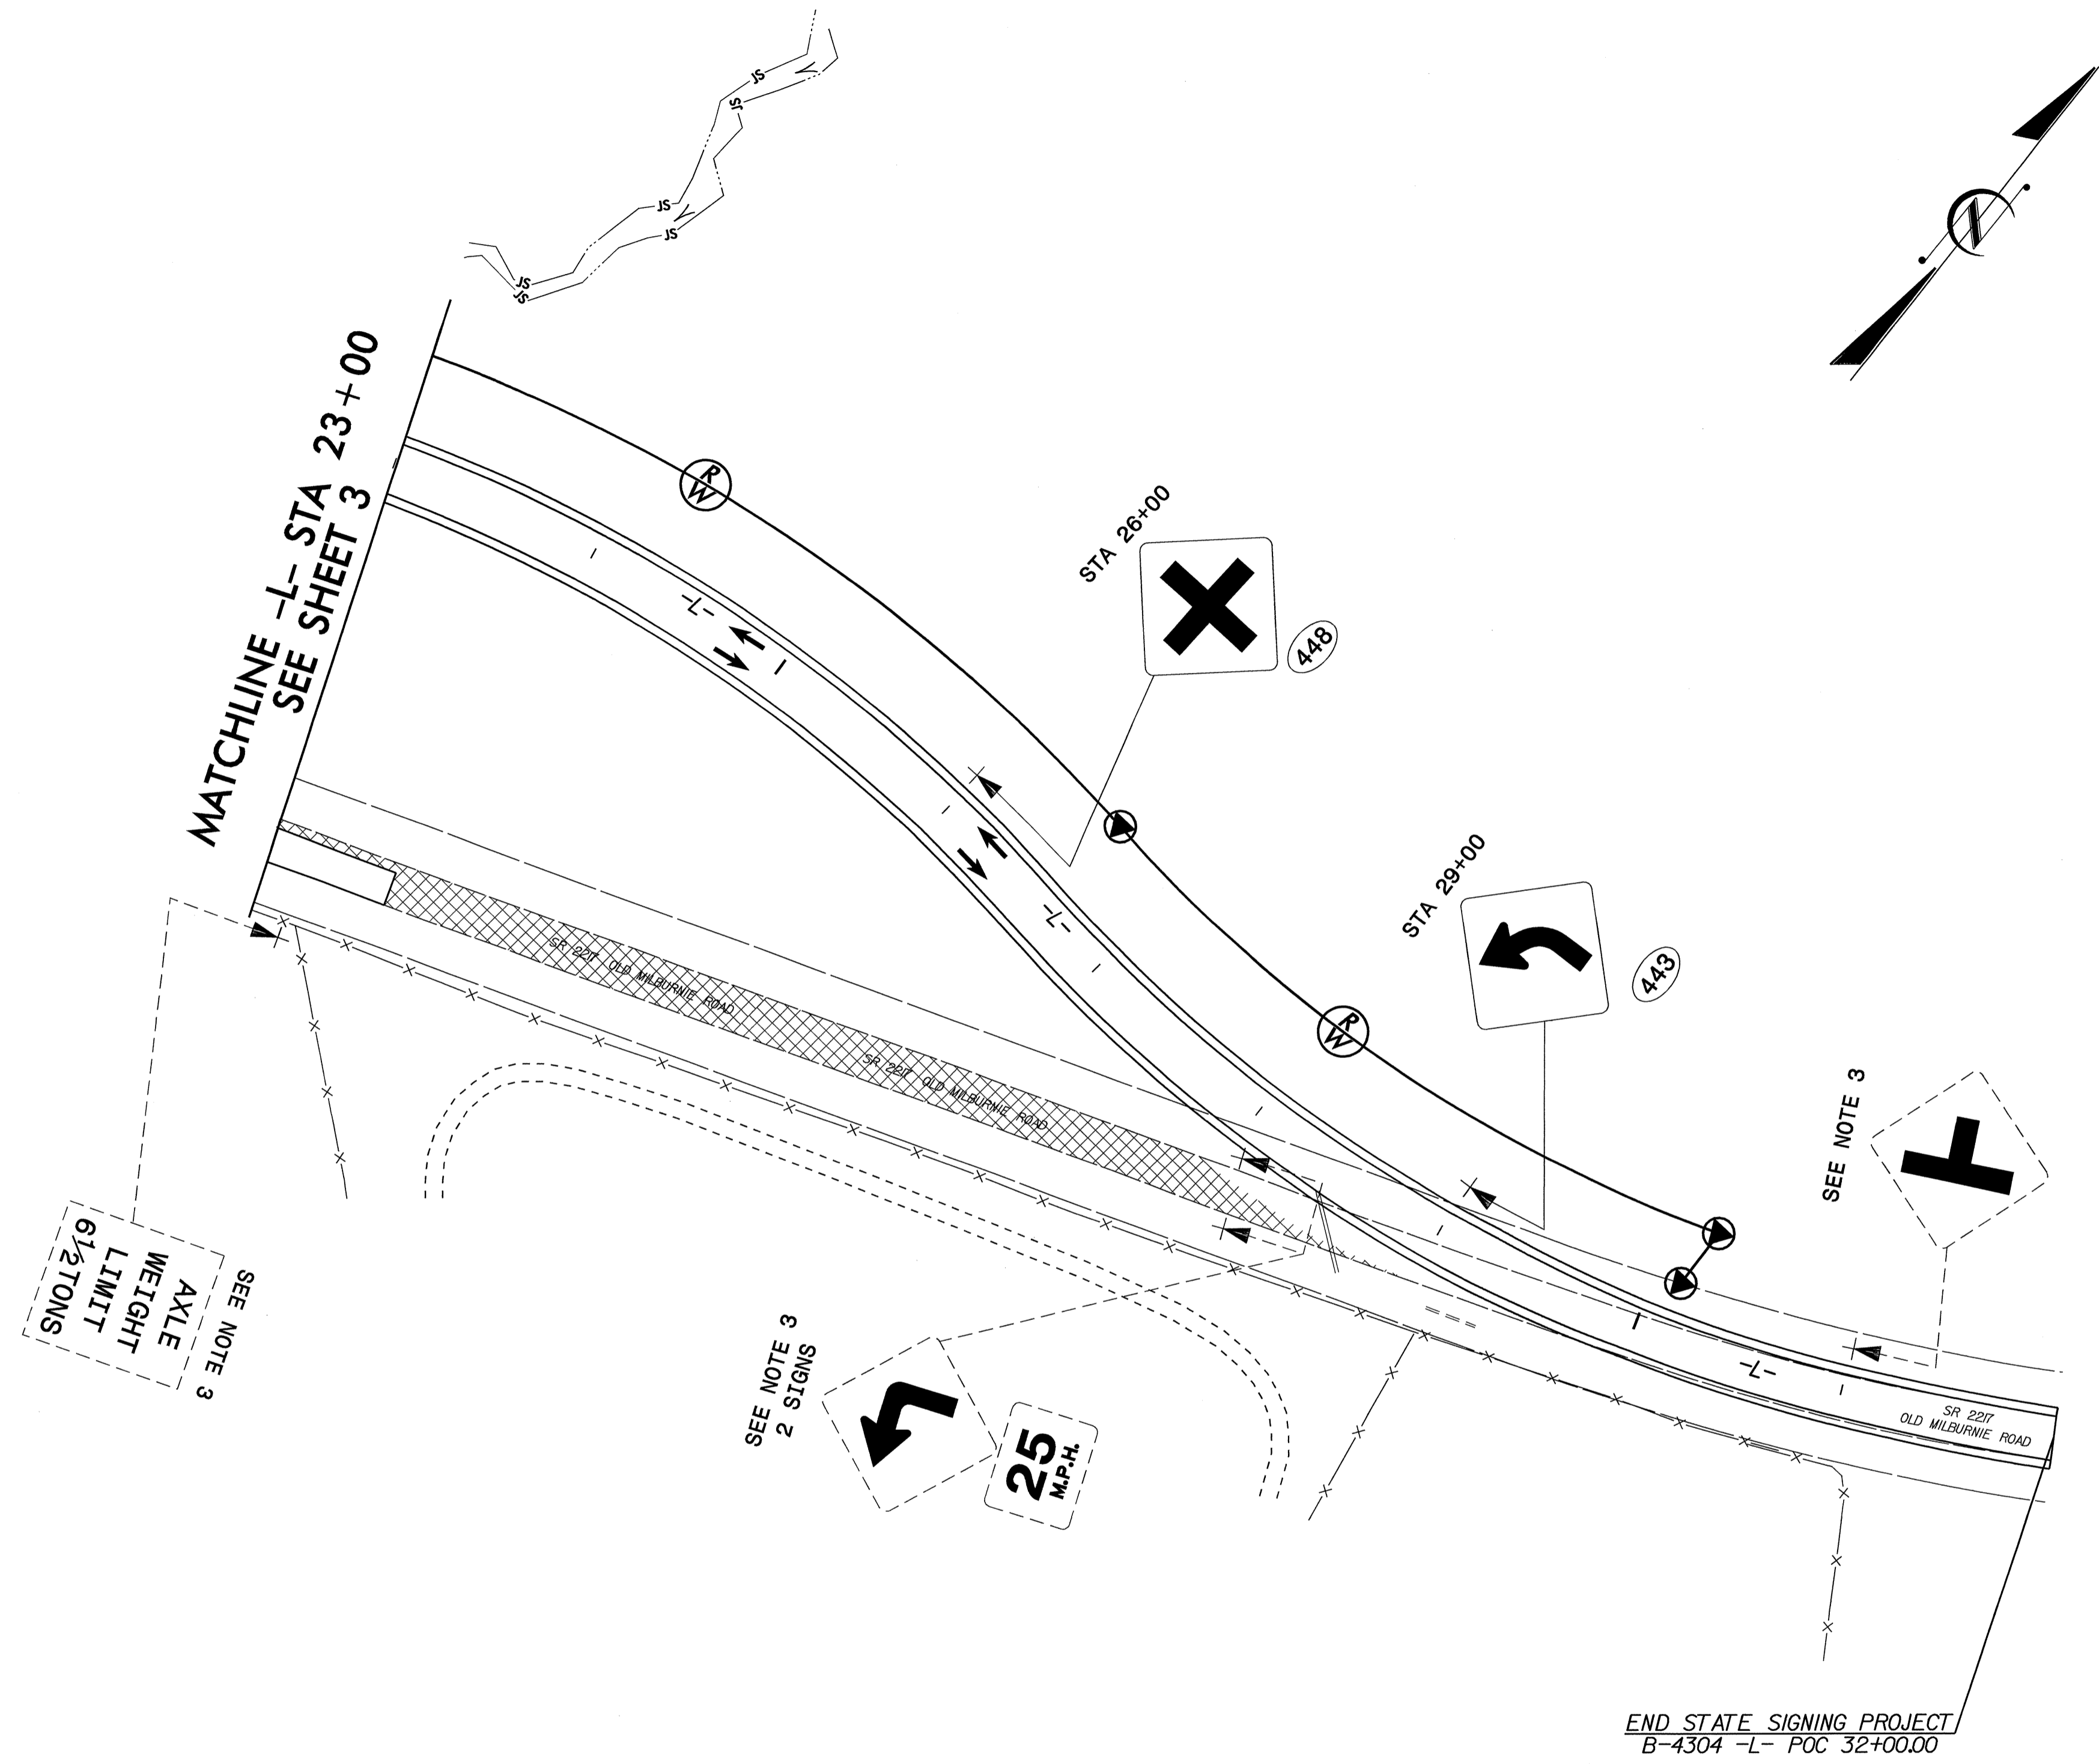

1. SEE ROADWAY STANDARD NO. 904.50 FOR MOUNTING OF TYPE 'D', 'E', AND 'F' SIGNS ON 'U' CHANNEL POSTS.
2. SIGNS FURNISHED BY STATE. BACKGROUND SHEETING SHALL BE GRADE C REFLECTIVE SHEETING.
3. DISPOSAL OF SIGN SYSTEM, U-CHANNEL.
4. SIGN ERECTION, RELOCATE SIGN TYPE E
5. DISPOSAL OF SUPPORT, U-CHANNEL

STA 23+00 TO 32+00
SR 2217/MILBURNIE RD
EXISTING/PROPOSED ROADWAY