
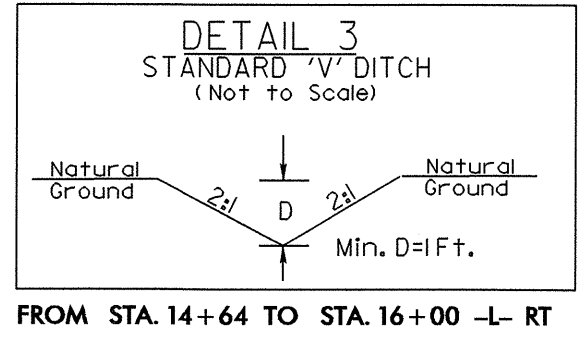
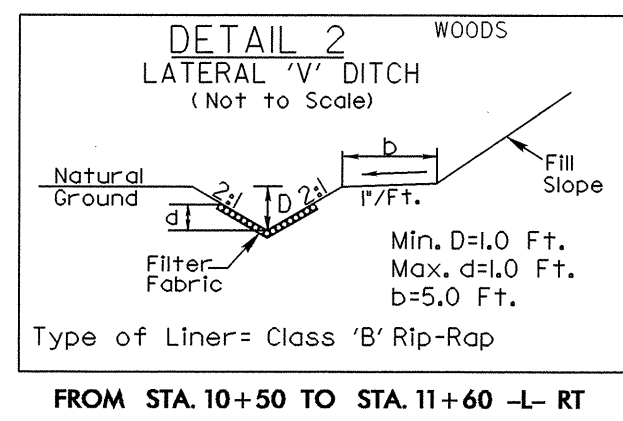
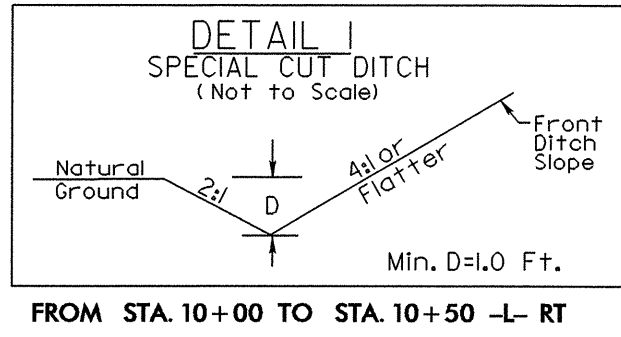
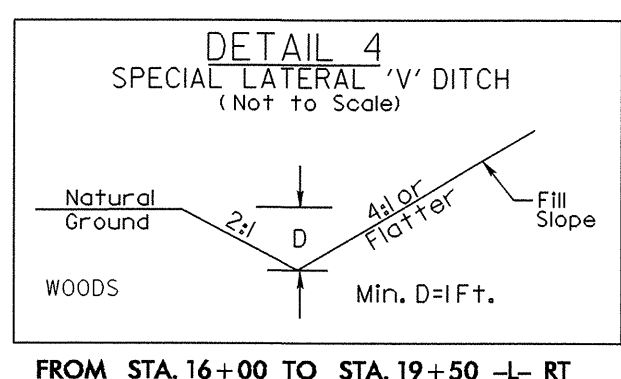
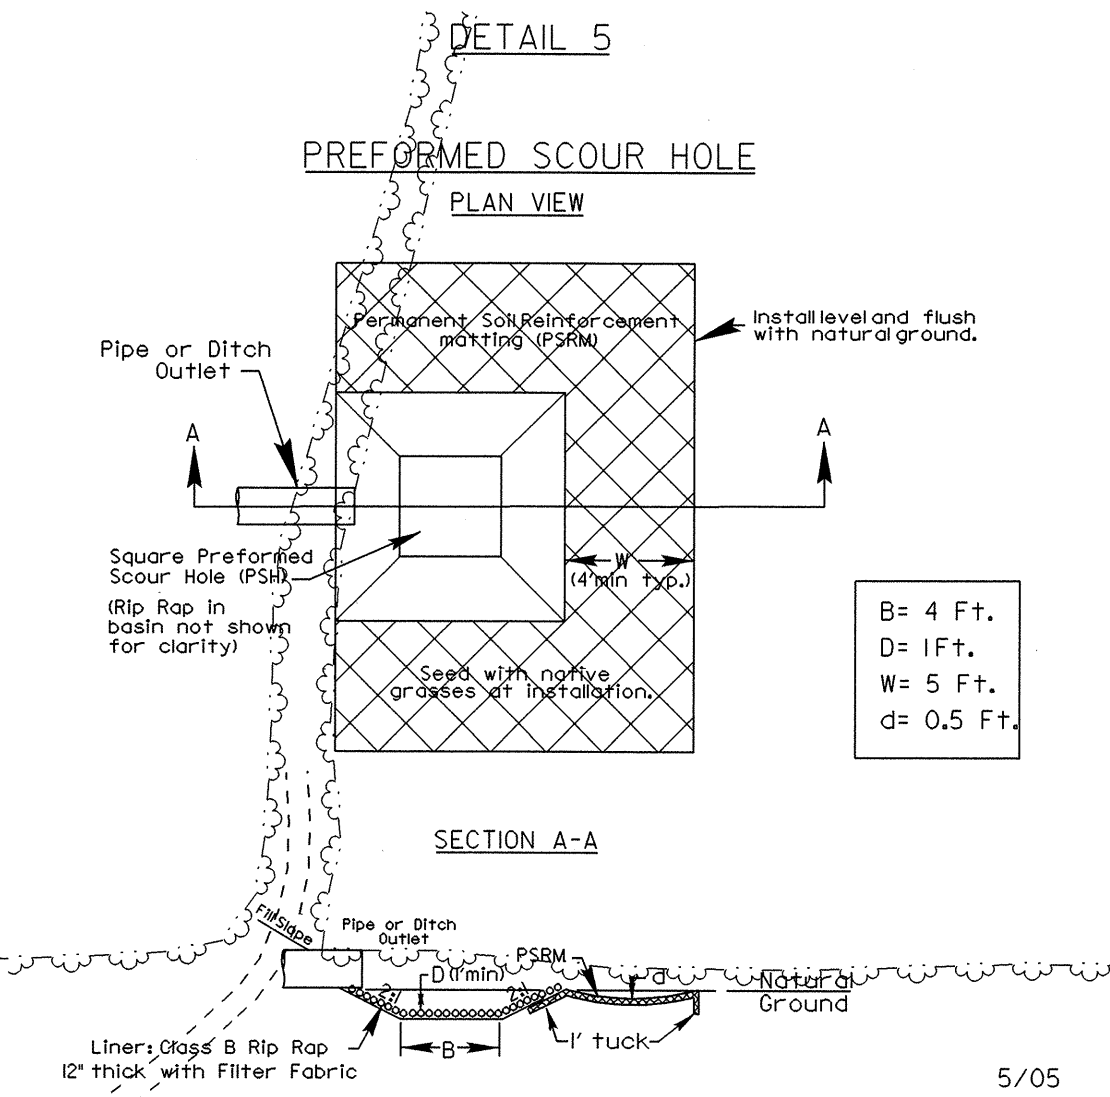


UTILITIES BY OTHERS

NOTE:
ALL PROPOSED UTILITY WORK
SHOWN ON THIS SHEET WILL
BE DONE BY OTHERS

5/14/99

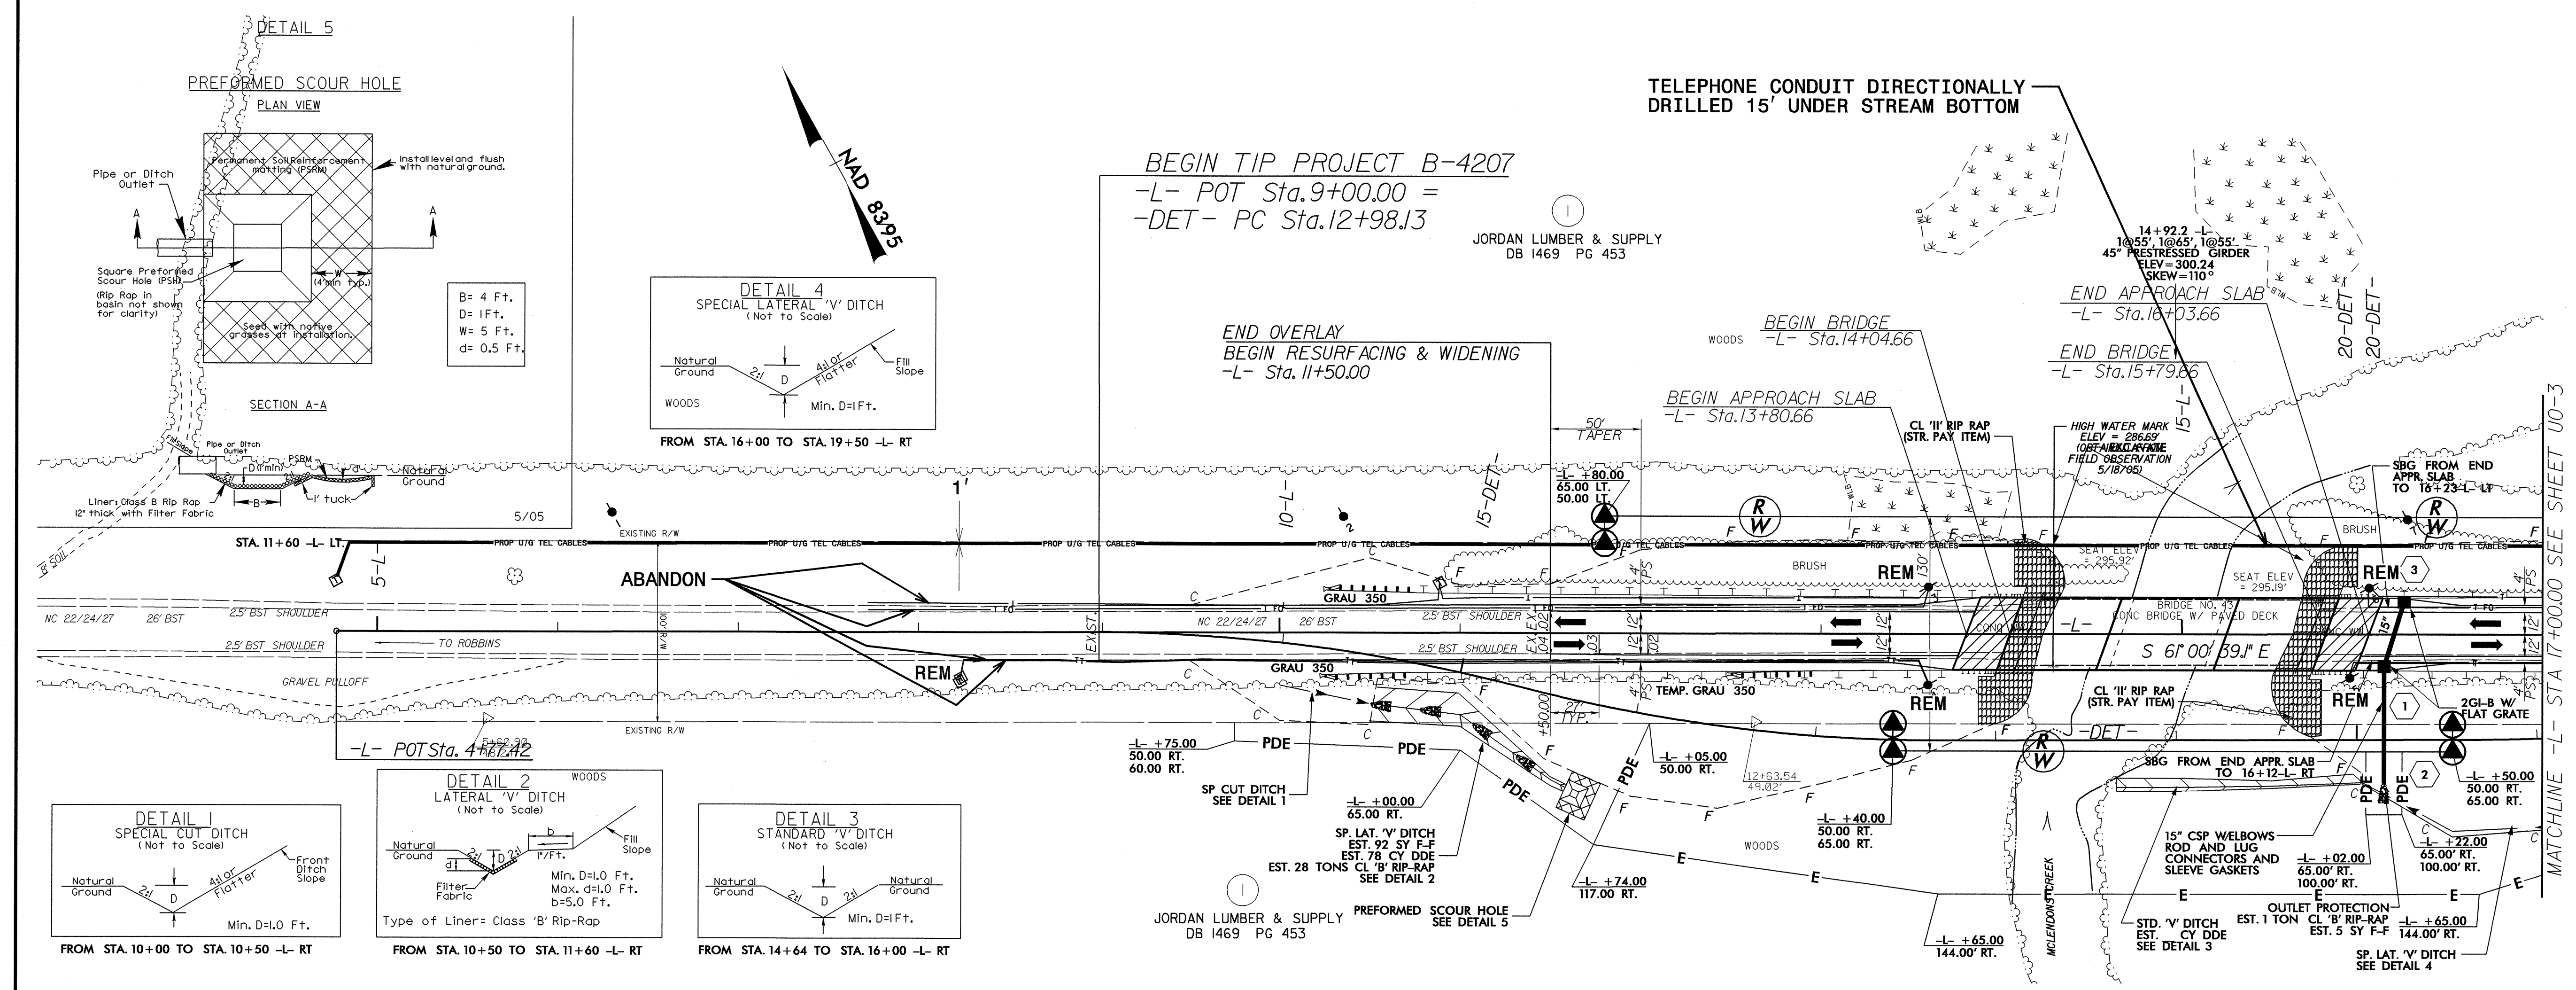

BEGIN TIP PROJECT B-4207
-L- POT Sta. 9+00.00 =
-DET- PC Sta. 12+98.13

JORDAN LUMBER & SUPPLY
DB 1469 PG 453

END OVERLAY
BEGIN RESURFACING & WIDENING
-L- Sta. 11+50.00

TELEPHONE CONDUIT DIRECTIONALLY
DRILLED 15' UNDER STREAM BOTTOM

BEGIN BRIDGE
-L- Sta. 14+04.66

BEGIN APPROACH SLAB
-L- Sta. 13+80.66

END APPROACH SLAB
-L- Sta. 16+03.66

END BRIDGE
-L- Sta. 15+79.66

MATCHLINE -L- STA 17+00.00 SEE SHEET UO-3

