


T.I.P.: B-4302



CONTRACT: C202089

**STATE OF NORTH CAROLINA
DEPARTMENT OF TRANSPORTATION**

**SIGNING PLANS
WAKE COUNTY**

LOCATION: BRIDGE NO. 336 OVER TERRIBLE CREEK ON SR 1301 (SUNSET LAKE ROAD)

TIP NO. B-4302	SHEET NO. SIGN-1
APPROVED: <i>[Signature]</i>	
DATE: 12/19/08	
SEAL	
	

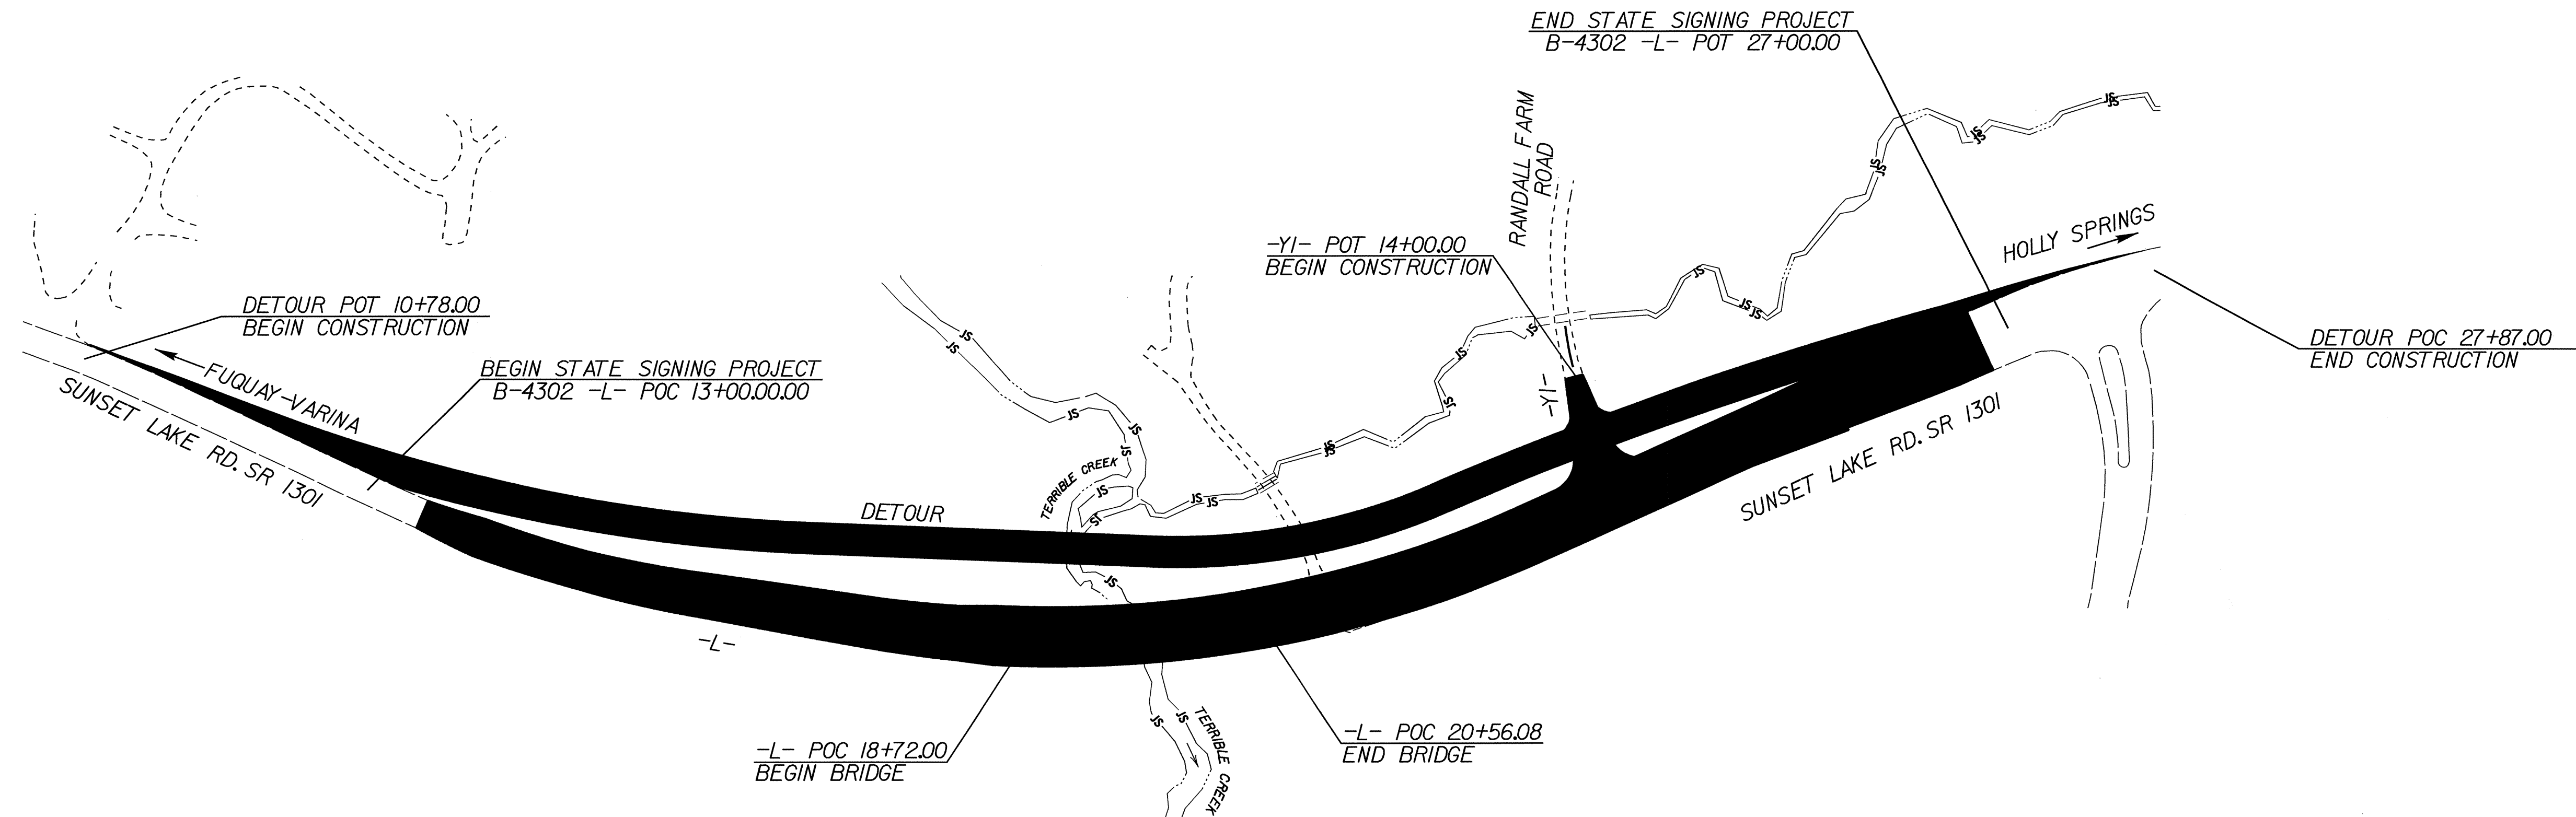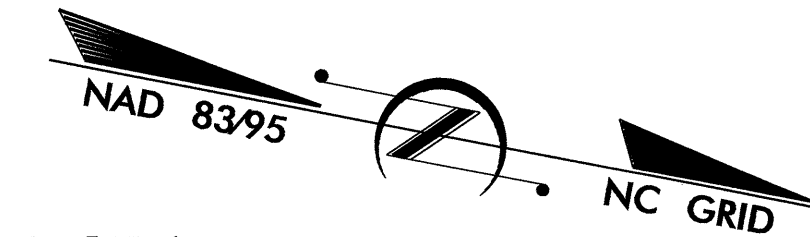

SUMMARY OF QUANTITIES

ITEM NO.			ITEM DESCRIPTION	QUANTITY	UNIT
DESC. NO.	SECT. NO.				
4072000000	903	SUPPORTS, 3 LB STEEL U-CHANNEL.....		97	L.F.
4102000000	904	SIGN ERECTION, TYPE E.....		6	EA.
4116100000	904	SIGN ERECTION, RELOCATE SIGN TYPE E.....		2	EA.
4155000000	907	DISPOSAL OF SIGN SYSTEM, U-CHANNEL.....		6	EA.
4158000000	907	DISPOSAL OF SIGN SYSTEM, WOOD.....		3	EA.
4192000000	907	DISPOSAL OF SUPPORT, U-CHANNEL.....		1	EA.





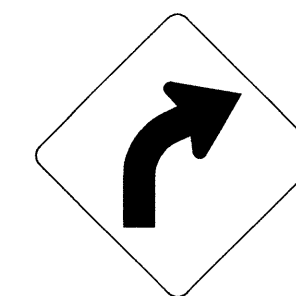
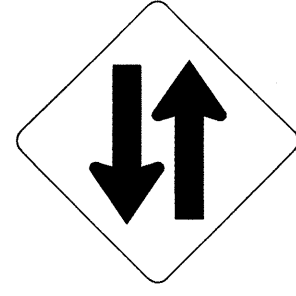
**ROADWAY STANDARD DRAWINGS
APPLICABLE TO THESE SIGNING PLANS
904.10 904.50**

INDEX

SHEET NO.	DESCRIPTION
1	TITLE SHEET
2	TYPE "E" SIGNS
3	EXISTING/PROPOSED ROADWAY


PLAN PREPARED BY: N.C.D.O.T. SIGNING SECTION


R. W. KING, PE SIGNING ENGINEER
A. I. ALQUDWAH, PE SIGNING PROJECT ENGINEER
D. M. EATON SIGNING PROJECT DESIGN ENGINEER
R. R. HENNEIN SIGNING DESIGNER

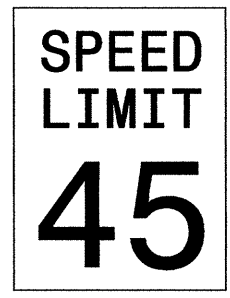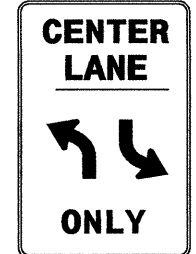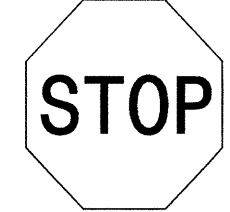
		TIP NO. B-4302	SHEET NO. SIGN-2	
<p>403 QUANTITY REQ'D <u> 1 </u></p>  <p>24 X 30 R2-1</p> <p>ONE "U" POST PER SIGN</p>	<p>466 QUANTITY REQ'D <u> 1 </u></p>  <p>24 X 36 R3-9B</p> <p>ONE "U" POST PER SIGN</p>			
<p>408 QUANTITY REQ'D <u> 1 </u></p>  <p>30 X 30 R1-1</p> <p>ONE "U" POST PER SIGN</p>				
<p>443 QUANTITY REQ'D <u> 1 </u></p>  <p>30 X 30 W1-2R</p> <p>ONE "U" POST PER SIGN</p>				
<p>444 QUANTITY REQ'D <u> 1 </u></p>  <p>30 X 30 W1-2L</p> <p>ONE "U" POST PER SIGN</p>				
<p>452 QUANTITY REQ'D <u> 1 </u></p>  <p>36 X 36 W6-3</p> <p>ONE "U" POST PER SIGN</p>				
				<p>TYPE "E" SIGNS</p>

APPROVED: *[Signature]*
DATE: 12/9/08

SEAL



TIP NO. B-4302	SHEET NO. SIGN-3
APPROVED: <i>[Signature]</i>	
DATE: 12/19/08	
SEAL	
	

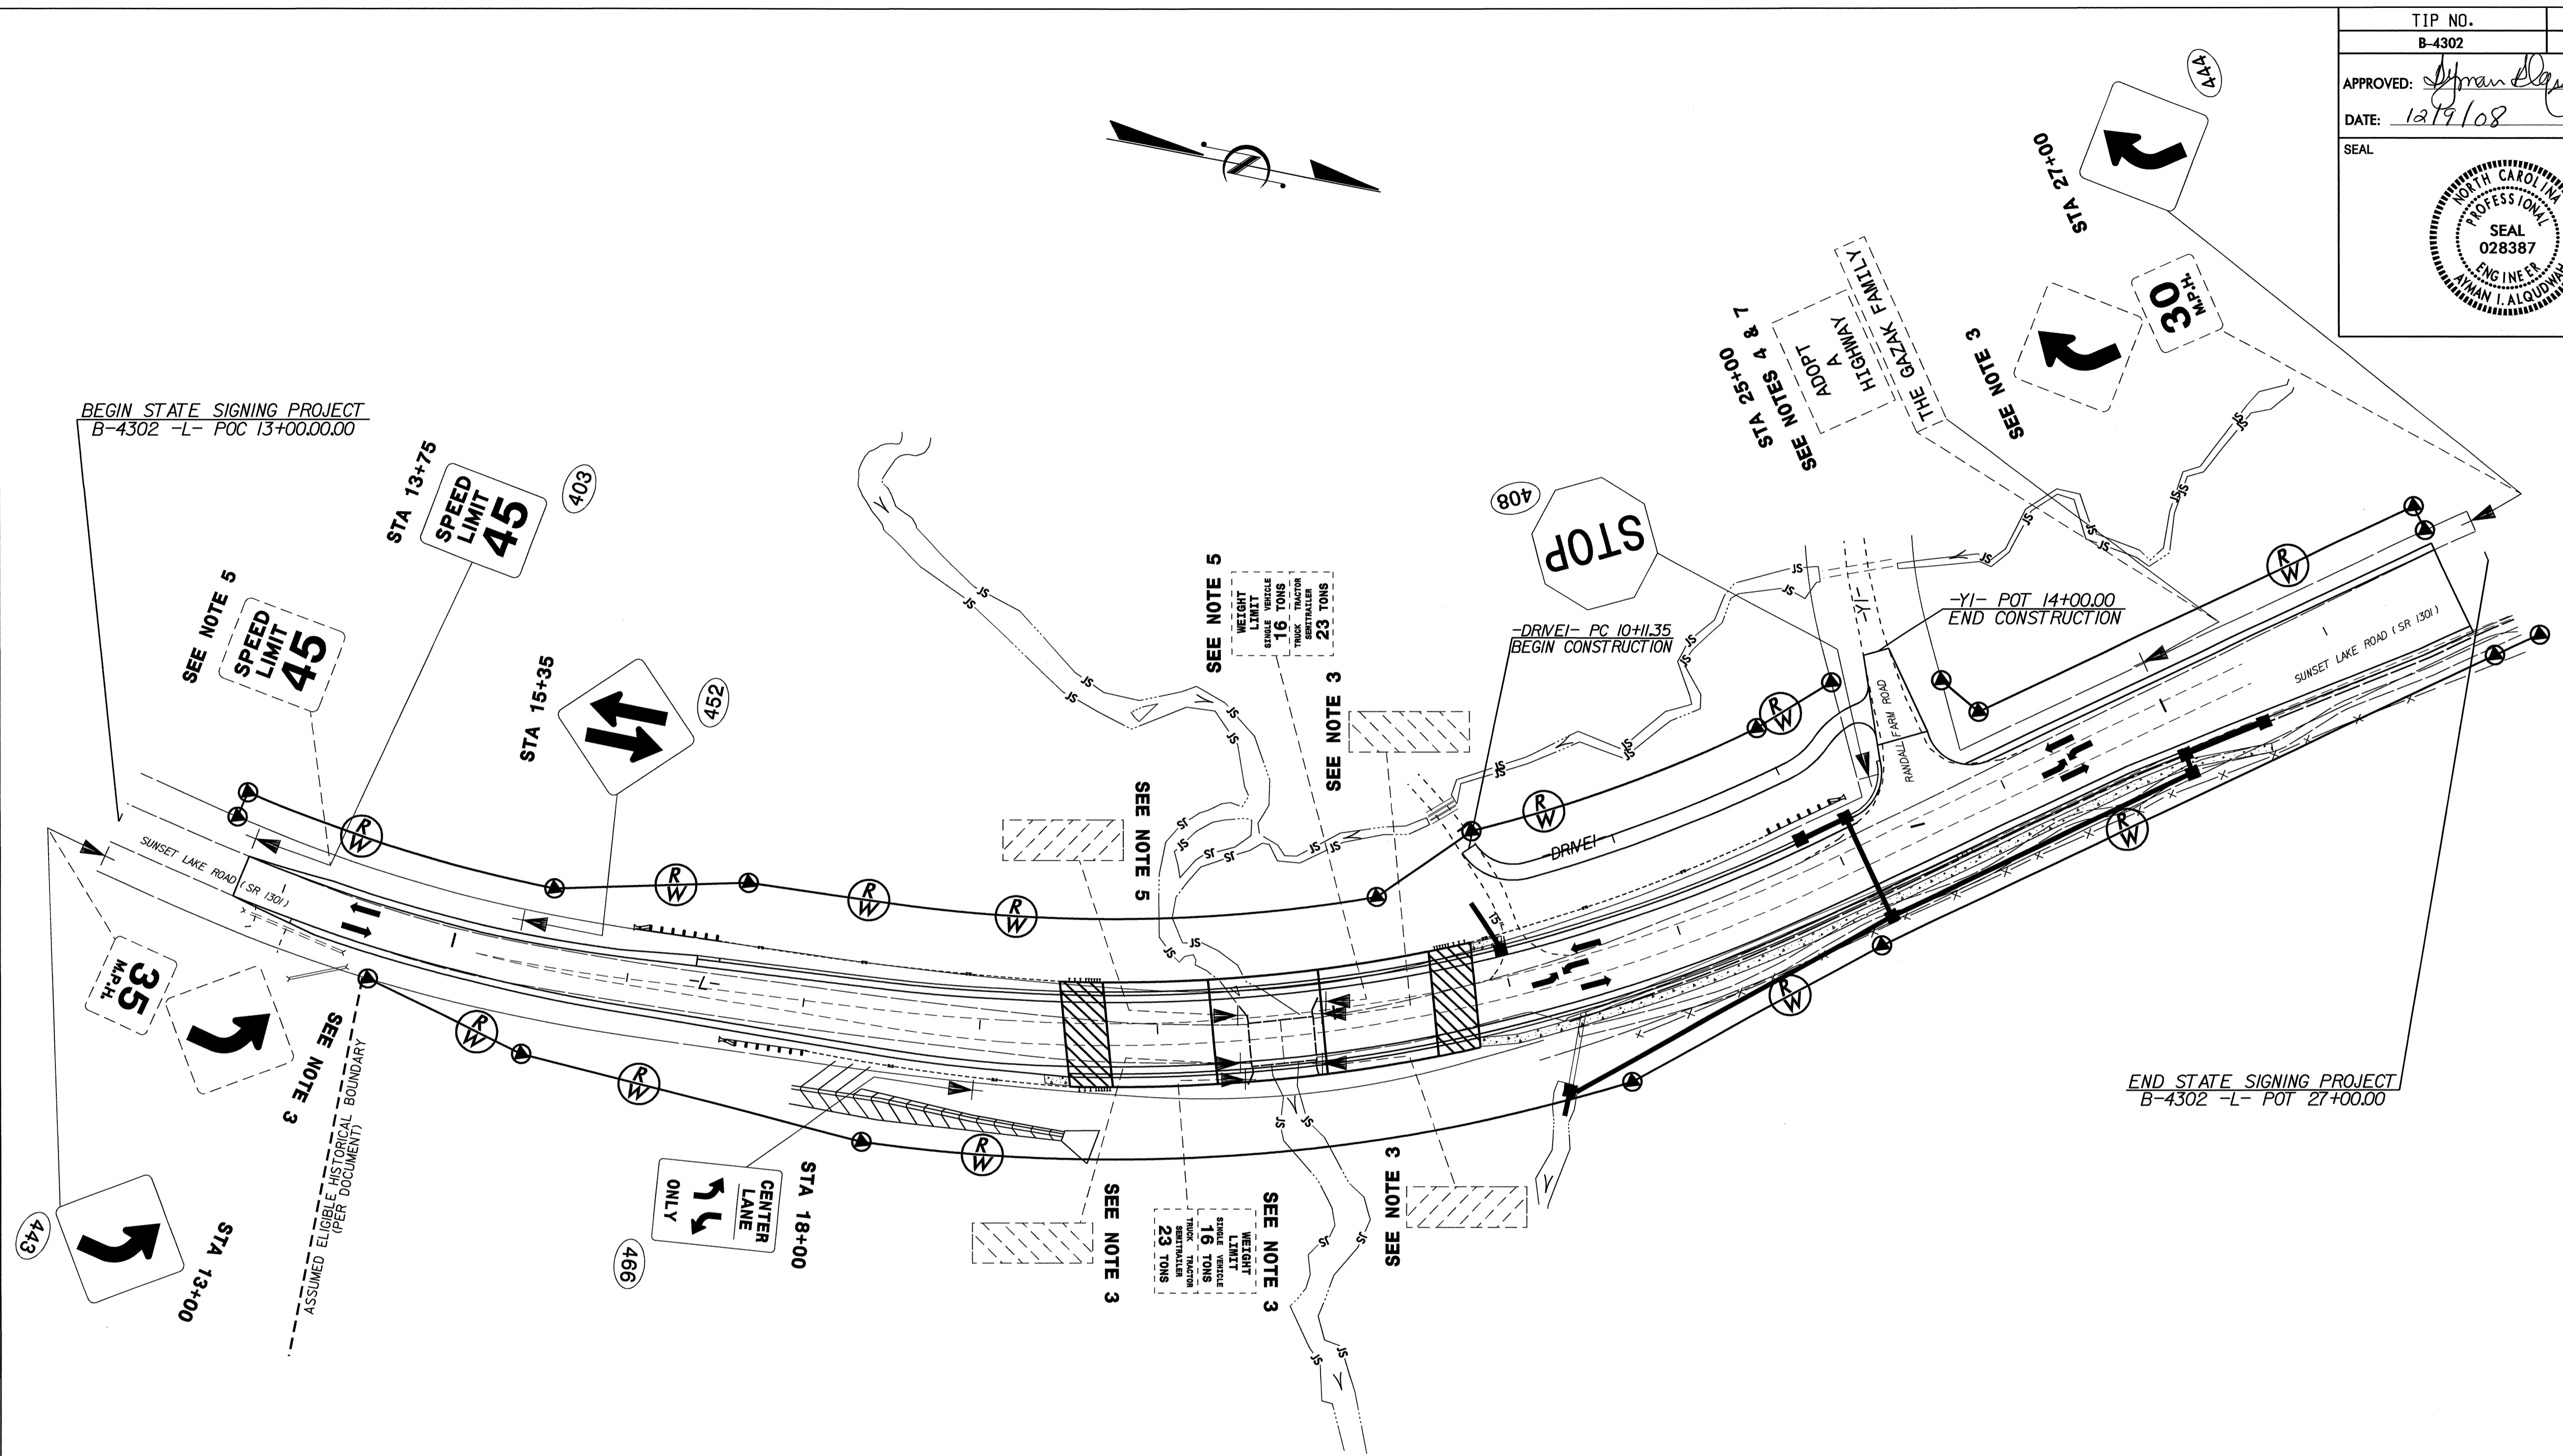

BEGIN STATE SIGNING PROJECT
B-4302 -L- POC 13+00.00.00

END STATE SIGNING PROJECT
B-4302 -L- POT 27+00.00

1. SEE ROADWAY STANDARD NO. 904.50 FOR MOUNTING OF TYPE 'D', 'E', AND 'F' SIGNS ON 'U' CHANNEL POSTS.
2. SIGNS FURNISHED BY STATE. BACKGROUND SHEETING SHALL BE GRADE C REFLECTIVE SHEETING.
3. DISPOSAL OF SIGN SYSTEM, U-CHANNEL.
4. SIGN ERECTION, RELOCATE SIGN TYPE D, E, OR F.
5. DISPOSAL OF SIGN SYSTEM, WOOD.
6. DISPOSAL OF SIGN, D, E, OR F.
7. DISPOSAL OF SUPPORT, U-CHANNEL.

STA 13+00 TO 27+00
SR 1301/SUNSET LAKE RD
EXISTING/PROPOSED ROADWAY