
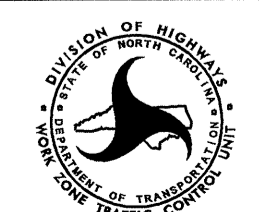
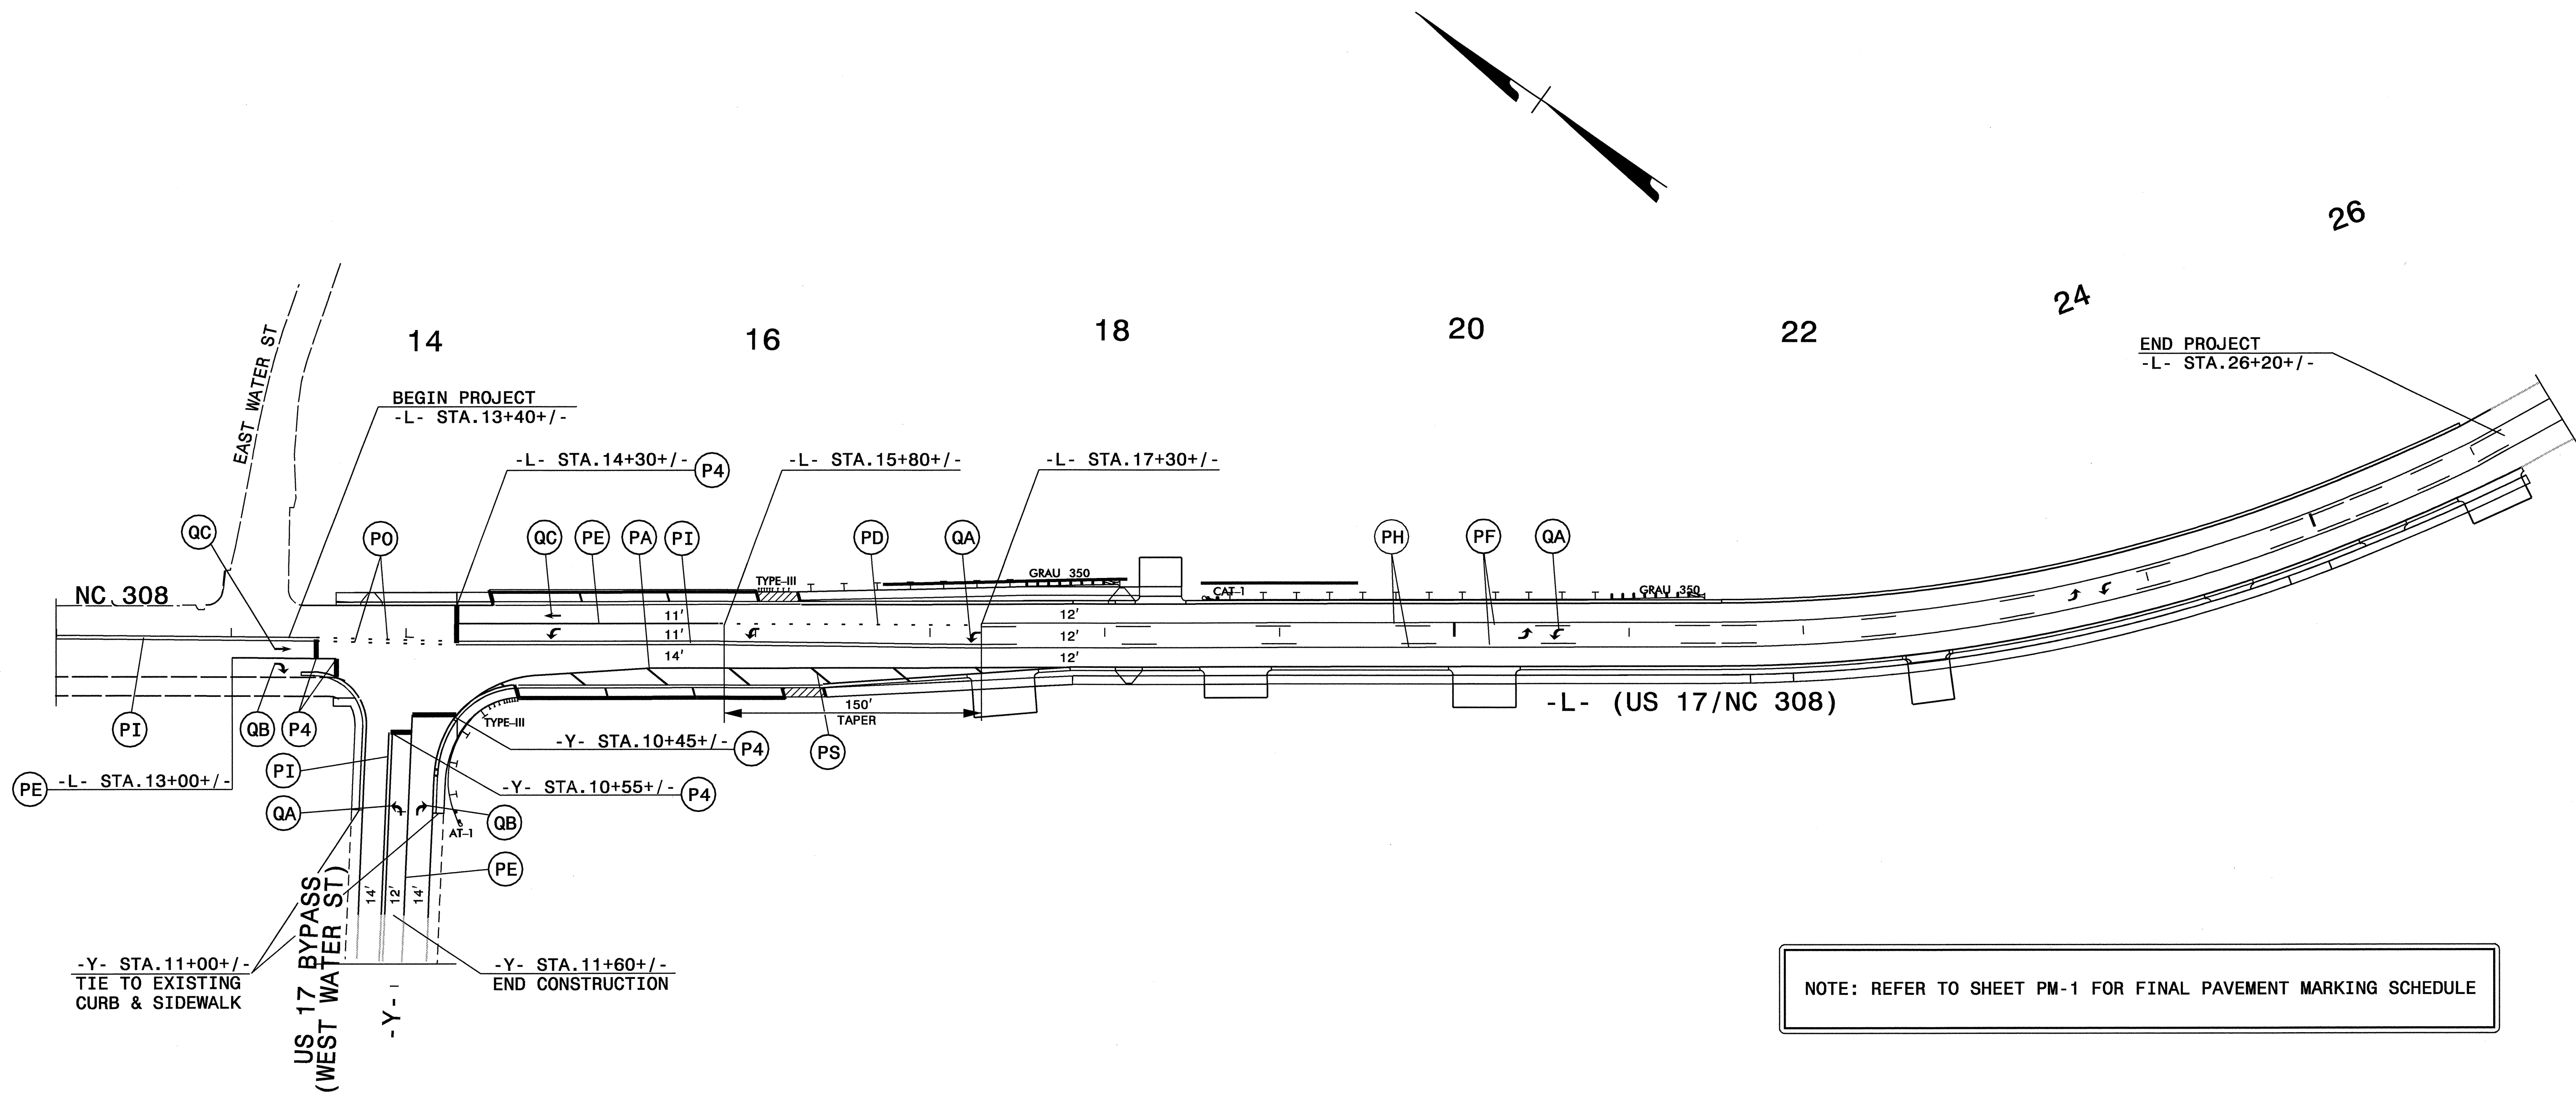


FINAL PAVEMENT MARKING SCHEDULE

SYMBOL	DESCRIPTION	PAVEMENT MARKINGS	PAY ITEM QUANTITY BREAKDOWN	TOTAL
P4	WHITE STOPBAR (2X)	PAINT (24")	75 FT	150 FT
PA	WHITE EDGE LINE (2X)	PAINT (4")	440 FT	880 FT
PD	2 FT WHITE MINISKIP (2X)	PAINT (4")	150 FT	40 FT
PE	WHITE SOLID LANE (2X)	PAINT (4")	380 FT	760 FT
PF	10 FT YELLOW SKIP LINE (2X)	PAINT (4")	990 FT	495 FT
PH	YELLOW SINGLE CENTER LINE (2X)	PAINT (4")	990 FT	1980 FT
PI	YELLOW DOUBLE CENTER (2X)	PAINT (4")	650 FT	2600 FT
			TOTAL:	6755 FT
P0	2 FT YELLOW MINISKIP (2X)	PAINT (6")	169 FT	45 FT
PS	WHITE DIAGONAL (2X)	PAINT (8")	25 FT	50 FT
T3	WHITE CROSSWALK LINE (1X)	THERMOPLASTIC (24", 120 MILS)	110 FT	110 FT
<u>PAVEMENT MARKING SYMBOLS (PAINT)</u>				
QA	LEFT TURN ARROW (2X)		8 EA	16 EA
QB	RIGHT TURN ARROW (2X)		2 EA	4 EA
QC	STRAIGHT ARROW (2X)		2 EA	4 EA
			TOTAL:	24 EA
<u>MARKERS</u>				
MA	YELLOW & YELLOW	PERMANENT RAISED PAVEMENT	24 EA	24 EA
MB	CRYSTAL & RED	PERMANENT RAISED PAVEMENT	6 EA	6 EA
			TOTAL:	30 EA
 NOTE: FOR EACH PAINT PAVEMENT MARKING ITEM, 1X IMPLIES A SINGLE APPLICATION, 2X IMPLIES TWO APPLICATIONS, AND 3X IMPLIES THREE APPLICATIONS.				

19-FEB-2009 12:50
 \\dot\dfs\00\01\Proj\Tipp\Projects-b\4434\Traffic\TrafficControl\top\B-4434_Tc_TCP_PMI.dgn
 ayudmi AT WZTC237440

APPROVED:	DATE:	FINAL PAVEMENT MARKING SCHEDULE					
	SCALE: NONE						
	DATE: FEB-09			REVISIONS			
	DWG. BY: AYL			<table border="1" style="width: 100%; height: 20px;"> <tr><td> </td><td> </td></tr> </table>			
DESIGN BY: AYL	<table border="1" style="width: 100%; height: 20px;"> <tr><td> </td><td> </td></tr> </table>						
REVIEWED BY: JLP		<table border="1" style="width: 100%; height: 20px;"> <tr><td> </td><td> </td></tr> </table>					



NOTE: REFER TO SHEET PM-1 FOR FINAL PAVEMENT MARKING SCHEDULE

LEGEND
 ——— EXISTING MARKINGS

APPROVED: _____ DATE: _____	FINAL PAVEMENT MARKING PLAN		REVISIONS	
			SCALE: NONE	
	DATE: FEB-09	_____		
	DWG. BY: JLF DESIGN BY: JLF REVIEWED BY: JLP	_____	_____	

19-FEB-2009 12:50
 \\dot\dfs\02f01\p\proj\ipproj\projects-b\4434\traffic\trafficcontrol\top\b-4434.tc_top.pm2.dgn
 glyudmi AT WZTC237440