


T.I.P.: B-4434

CONTRACT: C202125

**STATE OF NORTH CAROLINA  
DEPARTMENT OF TRANSPORTATION**

**SIGNING PLANS  
BERTIE COUNTY**

**LOCATION: BRIDGE NO. 14 OVER CASHIE RIVER ON US 17/NC 308**

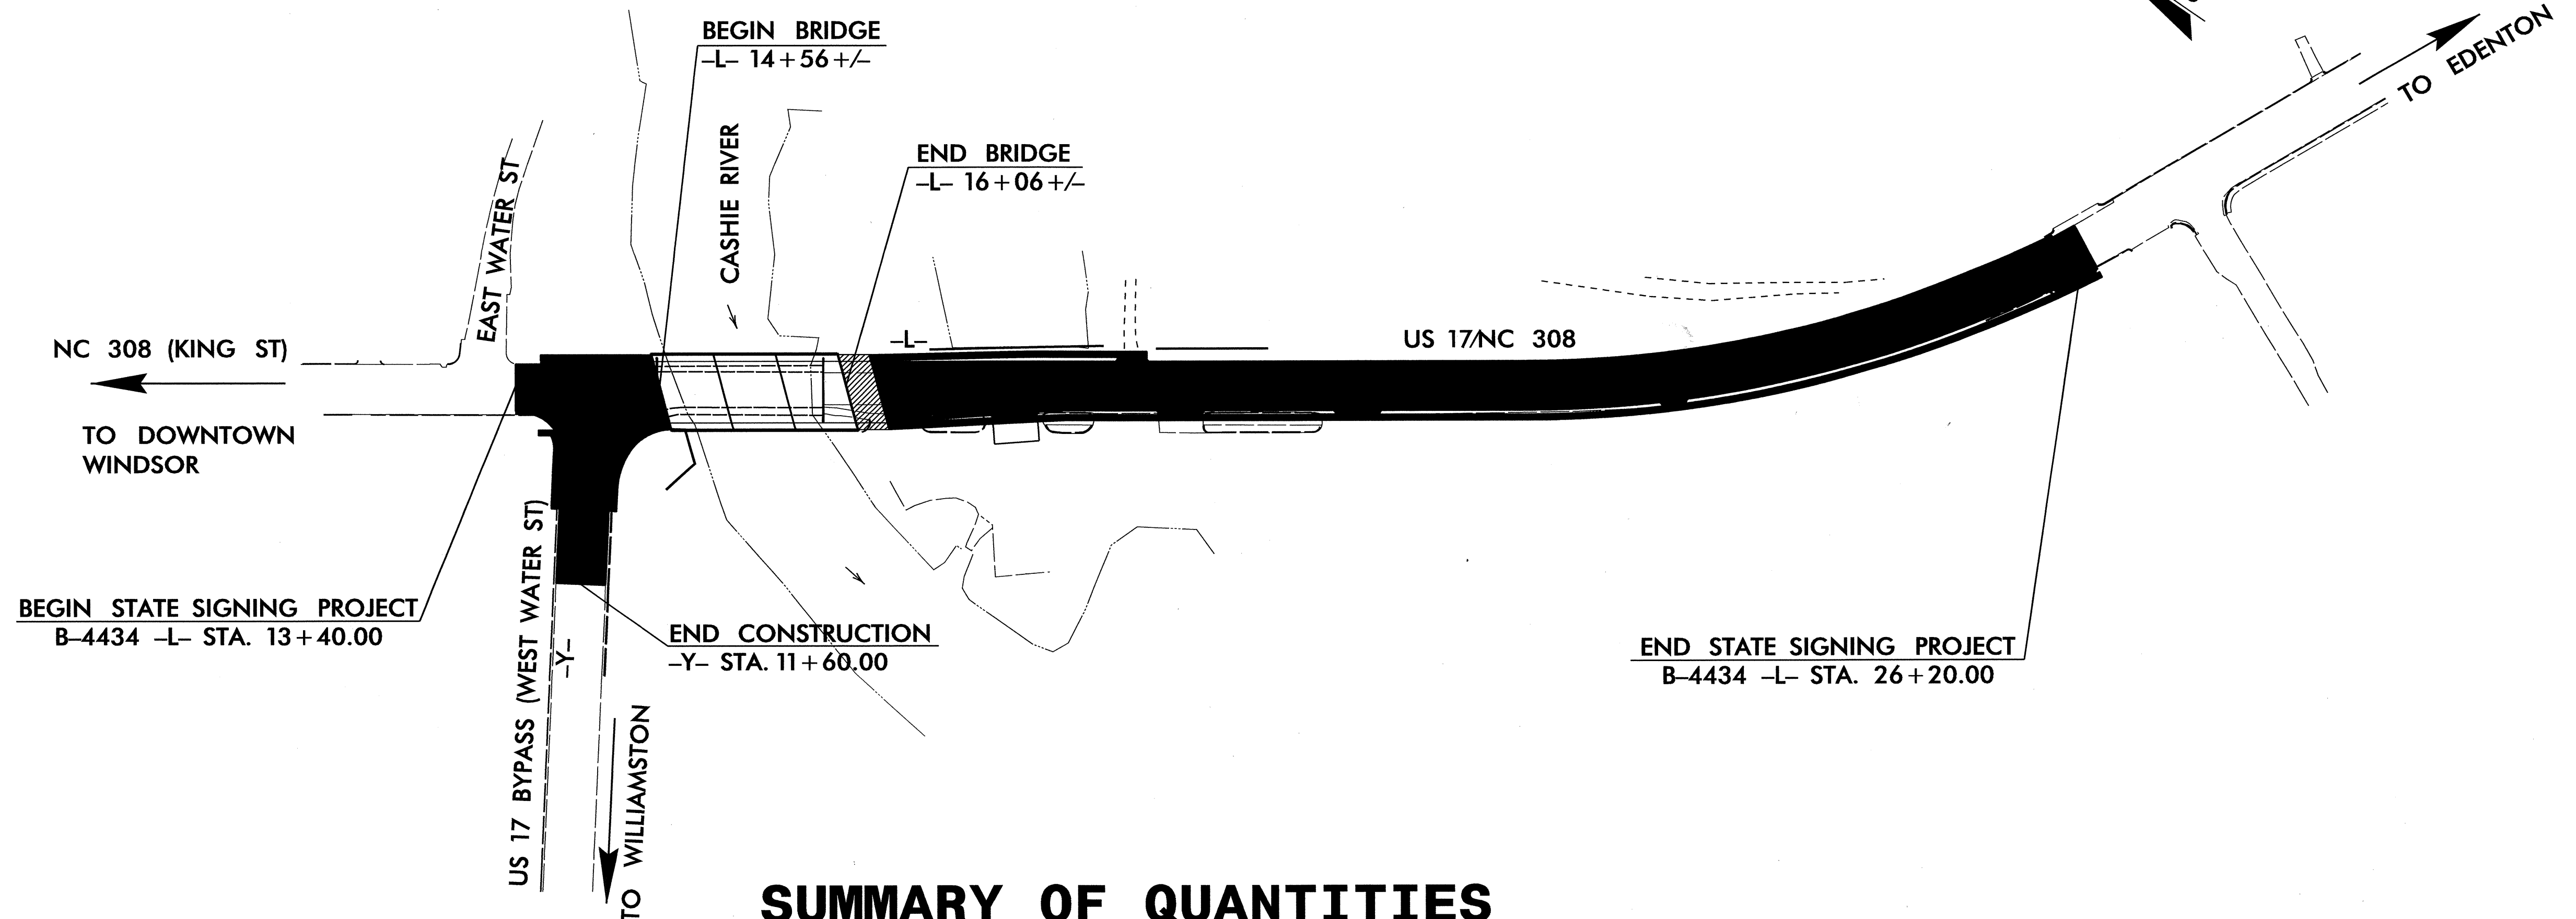

TIP NO. B-4434	SHEET NO. SIGN-1
APPROVED: <i>[Signature]</i>	
DATE: 1/30/09	

**SUMMARY OF QUANTITIES**

ITEM NO.	ITEM DESCRIPTION		QUANTITY	UNIT
DESC. NO.	SECT. NO.			
4082000000	903	SUPPORTS, WOOD.....	281	L.F.
4102000000	904	SIGN ERECTION, TYPE E.....	5	EA.
4108000000	904	SIGN ERECTION, TYPE F.....	2	EA.
4116100000	904	SIGN ERECTION, RELOCATE SIGN TYPE D.....	8	EA.
4116100000	904	SIGN ERECTION, RELOCATE SIGN TYPE E.....	2	EA.
4141000000	907	DISPOSAL OF SUPPORT, WOOD.....	7	EA.
4155000000	907	DISPOSAL OF SIGN SYSTEM, U-CHANNEL.....	3	EA.
4158000000	907	DISPOSAL OF SIGN SYSTEM, WOOD.....	2	EA.

PLAN PREPARED BY: N.C.D.O.T. SIGNING SECTION

R. W. KING, PE      SIGNING ENGINEER

A. I. ALQUDWAH, PE      SIGNING PROJECT ENGINEER




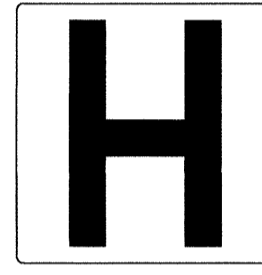
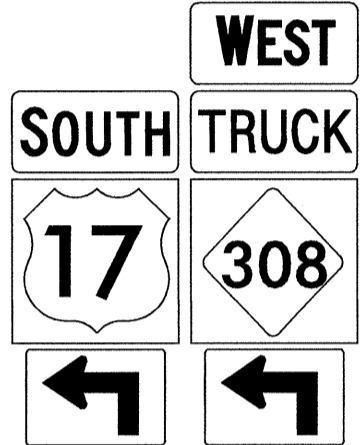
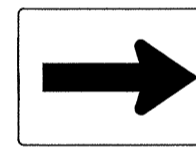
D. M. EATON      SIGNING PROJECT DESIGN ENGINEER


R. R. HENNEIN      SIGNING DESIGNER


**INDEX**

SHEET NO.	DESCRIPTION
1	TITLE SHEET
2	TYPE "E" & "F" SIGNS
3	EXISTING ROADWAY
4	PROPOSED ROADWAY

ROADWAY STANDARD DRAWINGS  
APPLICABLE TO THESE SIGNING PLANS  
903.20 904.10 904.50
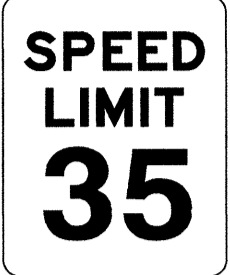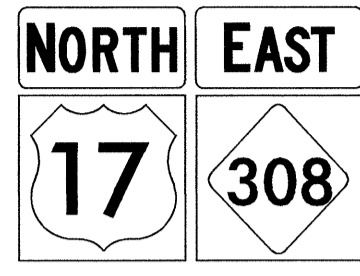
<p>403 QUANTITY REQ'D <u>3</u></p>  <p>24 X 30 R2-1</p> <p>ONE WOOD POST PER SIGN</p>			<p>501</p>  <p>2 - 24" X 12" 2 - 24" X 24"</p> <p>TWO WOOD POSTS PER SIGN</p>			<p>TIP NO. B-4434 SHEET NO. SIGN-2</p> <p>APPROVED: <i>[Signature]</i></p> <p>DATE: 1/30/09</p> <p>SEAL</p> 
<p>464 QUANTITY REQ'D <u>1</u></p>  <p>24 X 24 D9-2</p> <p>SEE SHEET 4 FOR MOUNTING</p>			<p>502</p>  <p>1 - 24" X 12" 2 - 24" X 12" 2 - 24" X 24" 2 - 21" X 15"</p> <p>TWO WOOD POSTS PER SIGN</p>			
<p>465 QUANTITY REQ'D <u>1</u></p>  <p>21 X 15 M6-1</p> <p>WHITE ON BLUE</p> <p>MOUNT BELOW SIGN 464 IN 1 INSTALLATION</p>						
						<p>TYPE "E" &amp; "F" SIGNS</p>


TIP NO. B-4434	SHEET NO. SIGN-3
APPROVED: <i>[Signature]</i>	
DATE: 1/30/09	
SEAL	
	

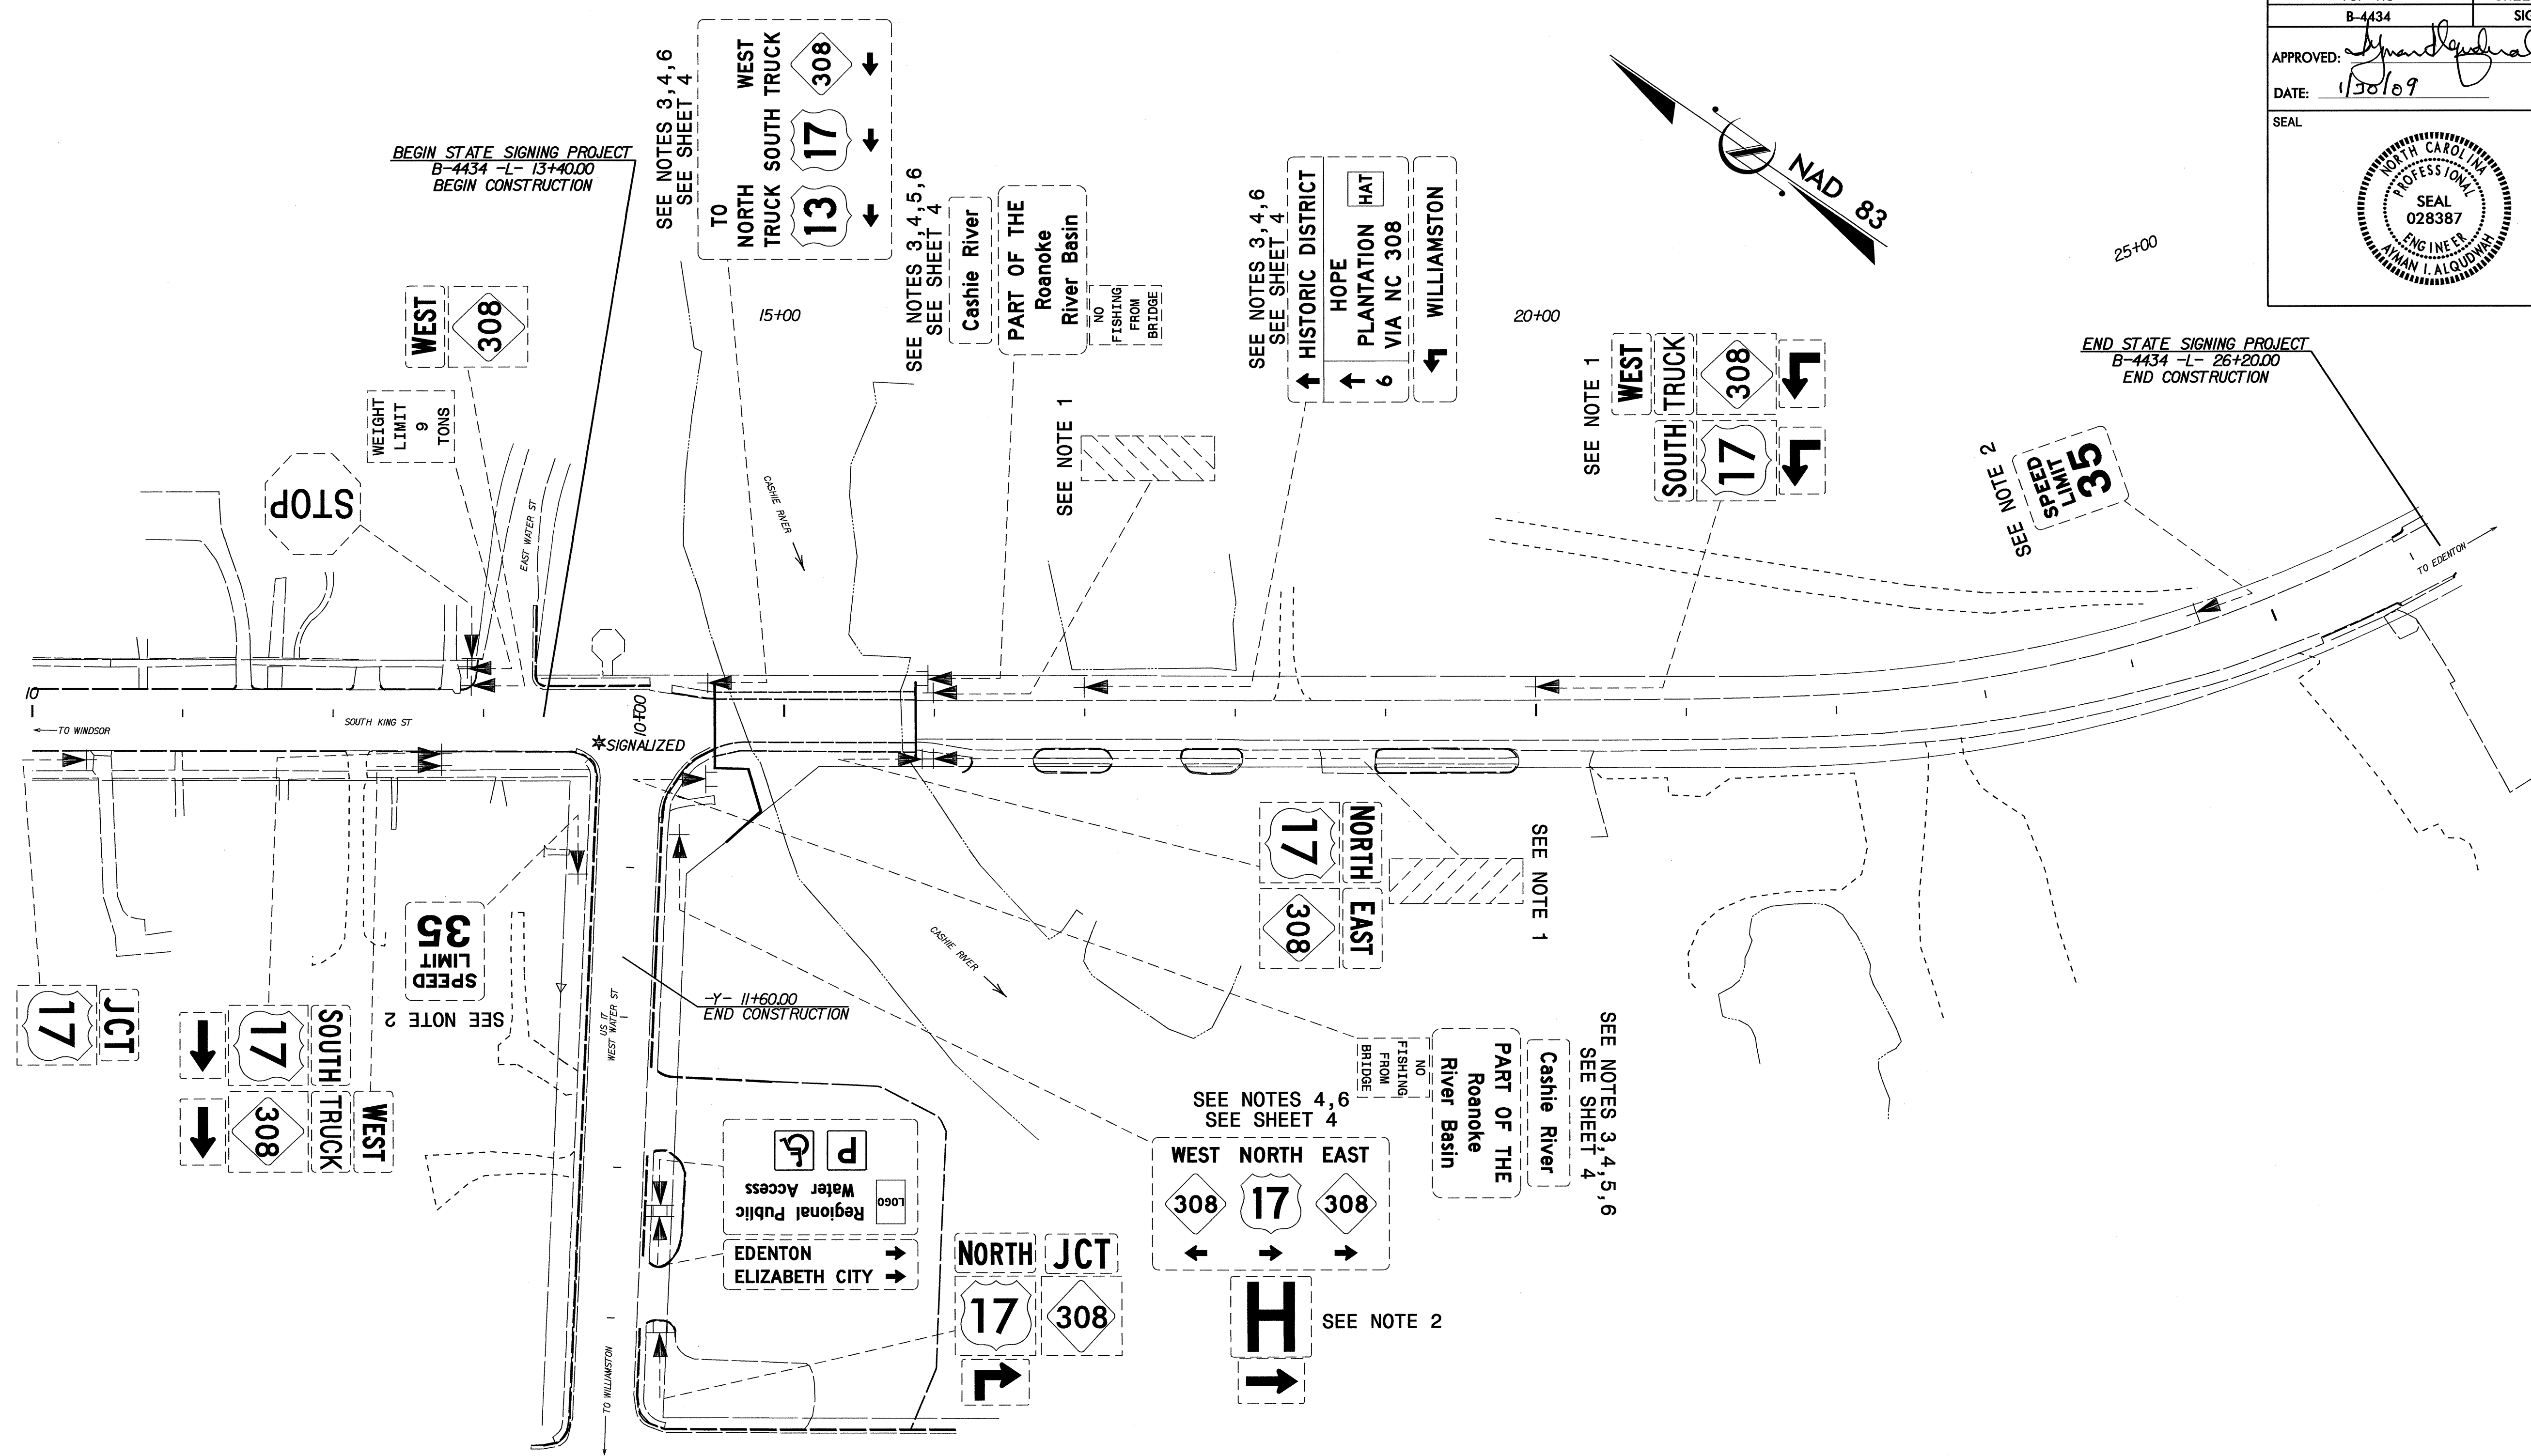

1. DISPOSAL OF SIGN SYSTEM, U-CHANNEL
2. DISPOSAL OF SIGN SYSTEM, WOOD
3. DISPOSAL OF SUPPORT, WOOD
4. SIGN ERECTION, RELOCATE SIGN TYPE D
5. SIGN ERECTION, RELOCATE SIGN TYPE E
6. MOUNT RELOCATED SIGNS ON TWO NEW WOOD POSTS

**STA 10+00 TO 26+20**  
**US 17/NC 308**  
**EXISTING ROADWAY**

TIP NO. B-4434	SHEET NO. SIGN-4
APPROVED: <i>[Signature]</i>	
DATE: 1/30/09	
SEAL	

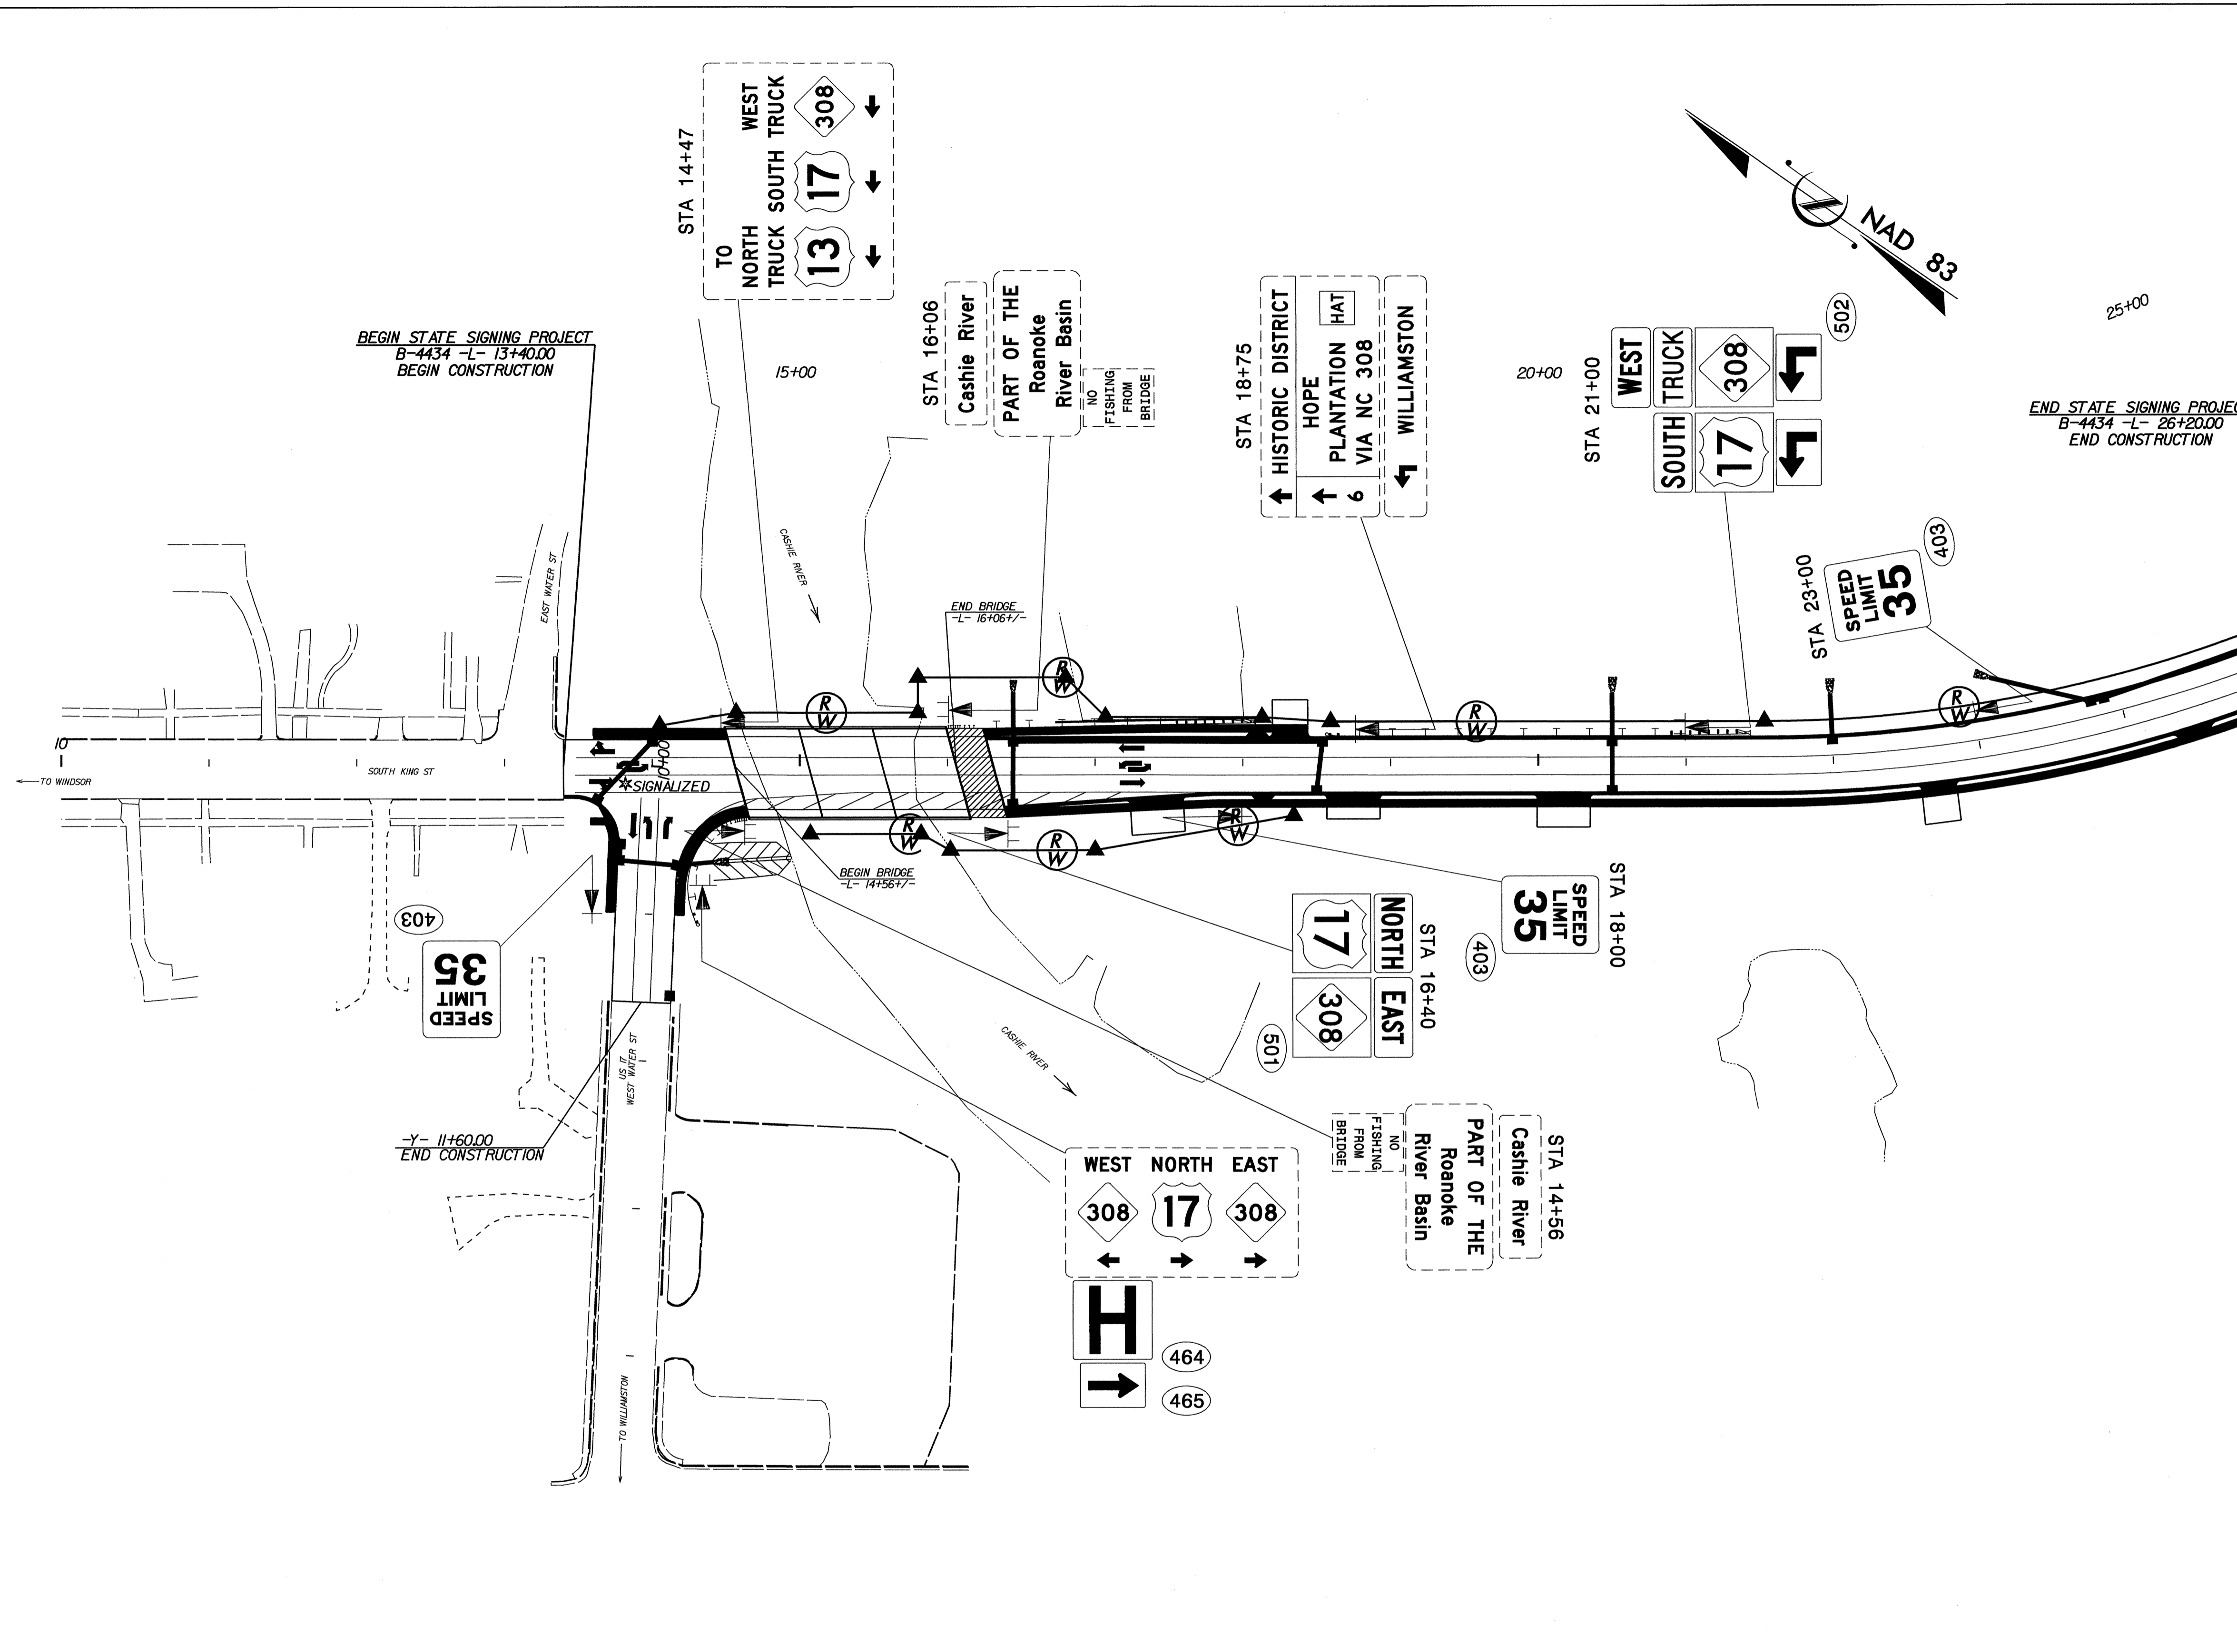

7. SEE ROADWAY STANDARD NO. 903.20 FOR MOUNTING OF TYPE 'D', 'E', AND 'F' SIGNS ON WOOD POSTS.
8. SIGNS FURNISHED BY STATE. BACKGROUND SHEETING SHALL BE GRADE C REFLECTIVE SHEETING.

**STA 10+00 TO 26+20**  
**US 17/NC 308**  
**PROPOSED ROADWAY**