


19-FEB-2009 11:53
 \\dot\dfs\p010\Pro\N\ip\projects-b\2515\traffic\control\top\off-site\detour 2 phase concept\2515.pm.pmp-pm-1.dgn
 kbroadwell AT WZTC23745

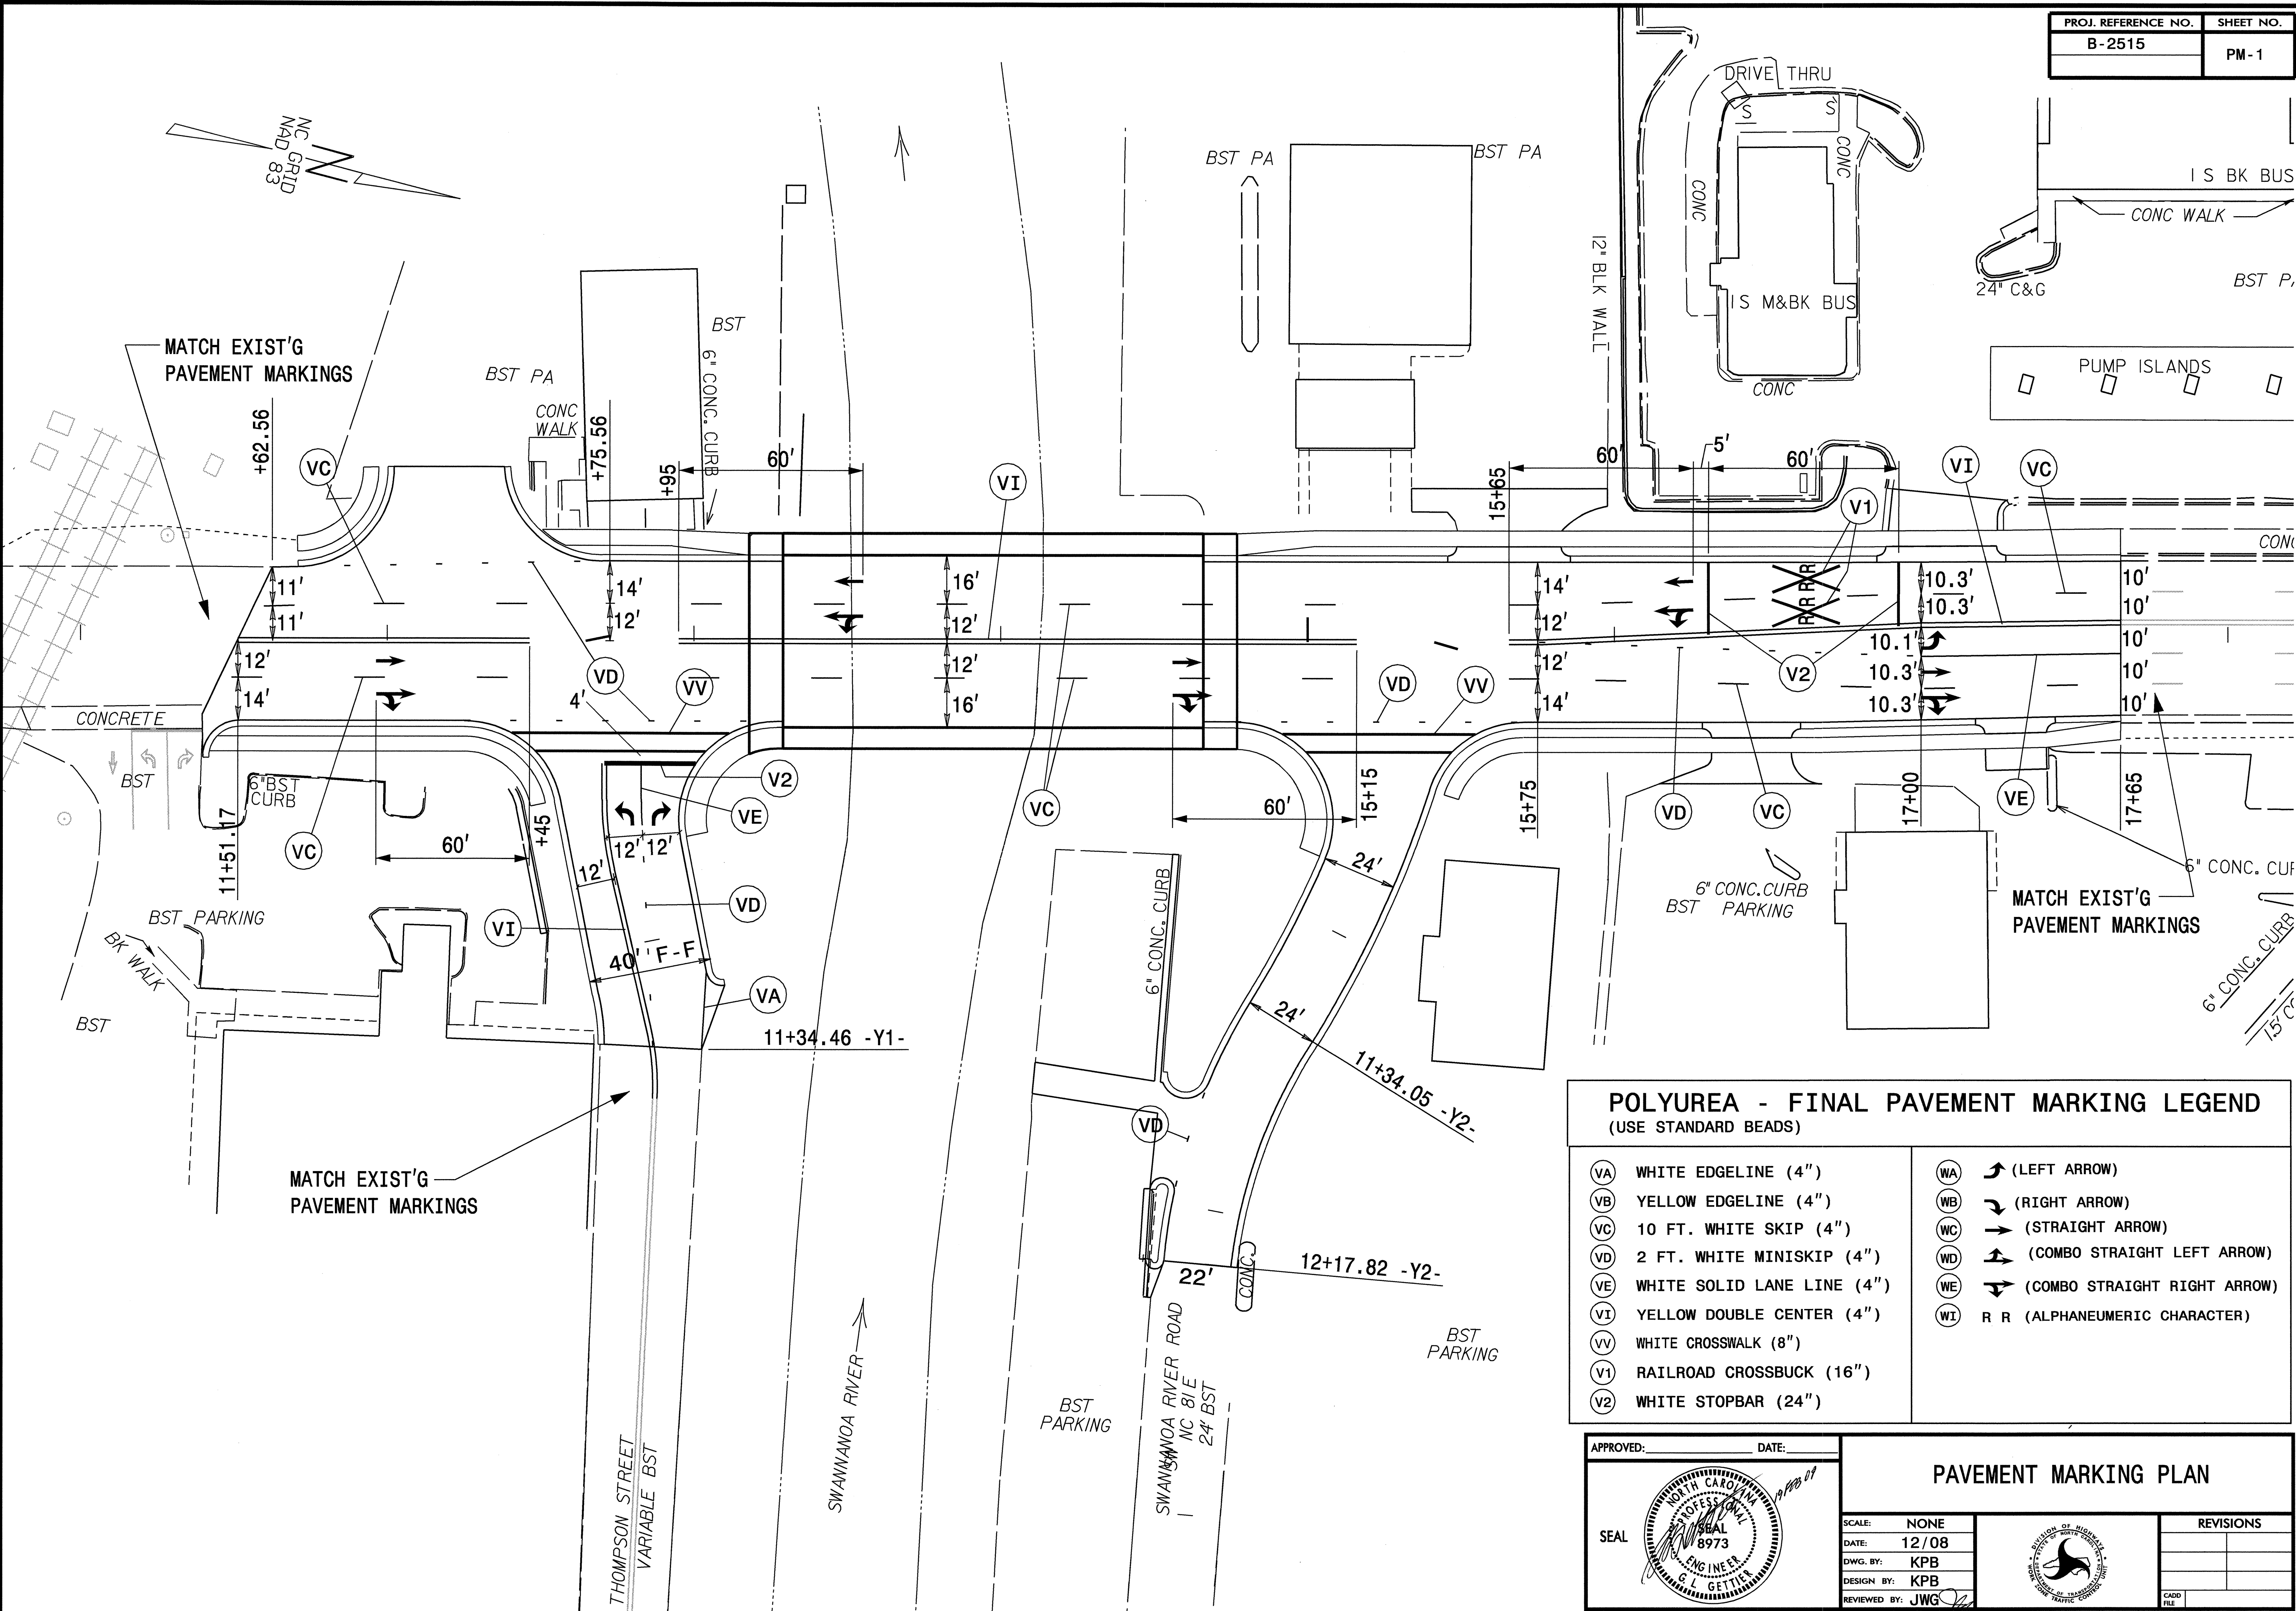

POLYUREA - FINAL PAVEMENT MARKING LEGEND (USE STANDARD BEADS)	
(VA) WHITE EDGELINE (4")	(WA) (LEFT ARROW)
(VB) YELLOW EDGELINE (4")	(WB) (RIGHT ARROW)
(VC) 10 FT. WHITE SKIP (4")	(WC) (STRAIGHT ARROW)
(VD) 2 FT. WHITE MINISKIP (4")	(WD) (COMBO STRAIGHT LEFT ARROW)
(VE) WHITE SOLID LANE LINE (4")	(WE) (COMBO STRAIGHT RIGHT ARROW)
(VI) YELLOW DOUBLE CENTER (4")	(WI) R R (ALPHANEUMERIC CHARACTER)
(VV) WHITE CROSSWALK (8")	
(V1) RAILROAD CROSSBUCK (16")	
(V2) WHITE STOPBAR (24")	

APPROVED: _____ DATE: _____

SEAL

PAVEMENT MARKING PLAN							
SCALE: NONE							
DATE: 12/08							
DWG. BY: KPB							
DESIGN BY: KPB							
REVIEWED BY: JWG	<table border="1"> <tr> <th colspan="2">REVISIONS</th> </tr> <tr> <td> </td> <td> </td> </tr> <tr> <td> </td> <td> </td> </tr> </table>	REVISIONS					
REVISIONS							