

STATE OF NORTH CAROLINA DIVISION OF HIGHWAYS


Approximate quantities only. Unclassified excavation, fine grading, clearing and grubbing, shoulder borrow, and removal of existing pavement will be paid for at the lump sum price for "Grading".


CROSS-SECTION SUMMARY

NOTE: EMBANKMENT COLUMN DOES NOT INCLUDE BACKFILL FOR UNDERCUT


Station	Uncl. Exc. (cu. yd.)	Embt (cu. yd.)	Station	Uncl. Exc. (cu. yd.)	Embt (cu. yd.)
L (Left)			Y2		
12+00.0000	0	0	12+17.8200	26	0
12+25.0000	15	3			
12+50.0000	16	3			
13+00.0000	26	9			
13+27.0000	24	5			
Station	Uncl. Exc.	Embt			
L (Left)	(cu. yd.)	(cu. yd.)			
14+53.0000	0	0			
15+00.0000	25	237			
15+50.0000	30	14			
16+00.0000	8	10			
16+50.0000	10	4			
17+00.0000	10	6			
17+50.0000	11	4			
17+65.0000	4	0			
Station	Uncl. Exc.	Embt			
L (Right)	(cu. yd.)	(cu. yd.)			
11+50.0000	0	0			
12+00.0000	30	1			
12+25.0000	10	3			
12+50.0000	8	2			
13+00.0000	18	0			
13+27.0000	20	13			
Station	Uncl. Exc.	Embt			
Y1	(cu. yd.)	(cu. yd.)			
10+50.0000	0	0			
11+00.0000	109	18			
Station	Uncl. Exc.	Embt			
L (Right)	(cu. yd.)	(cu. yd.)			
14+53.0000	0	0			
15+00.0000	15	251			
15+50.0000	20	0			
16+00.0000	8	5			
16+50.0000	6	15			
17+00.0000	8	19			
17+50.0000	12	10			
17+65.0000	4	1			
Station	Uncl. Exc.	Embt			
Y2	(cu. yd.)	(cu. yd.)			
10+50.0000	0	0			
11+00.0000	55	36			
11+50.0000	88	38			
12+00.0000	76	11			


DATE: 3/19/2009
 TIME: 3:46:03 PM
 USER: rdw\adm\w\10255179_rdw\rdw
 FILE: #311111.dgn

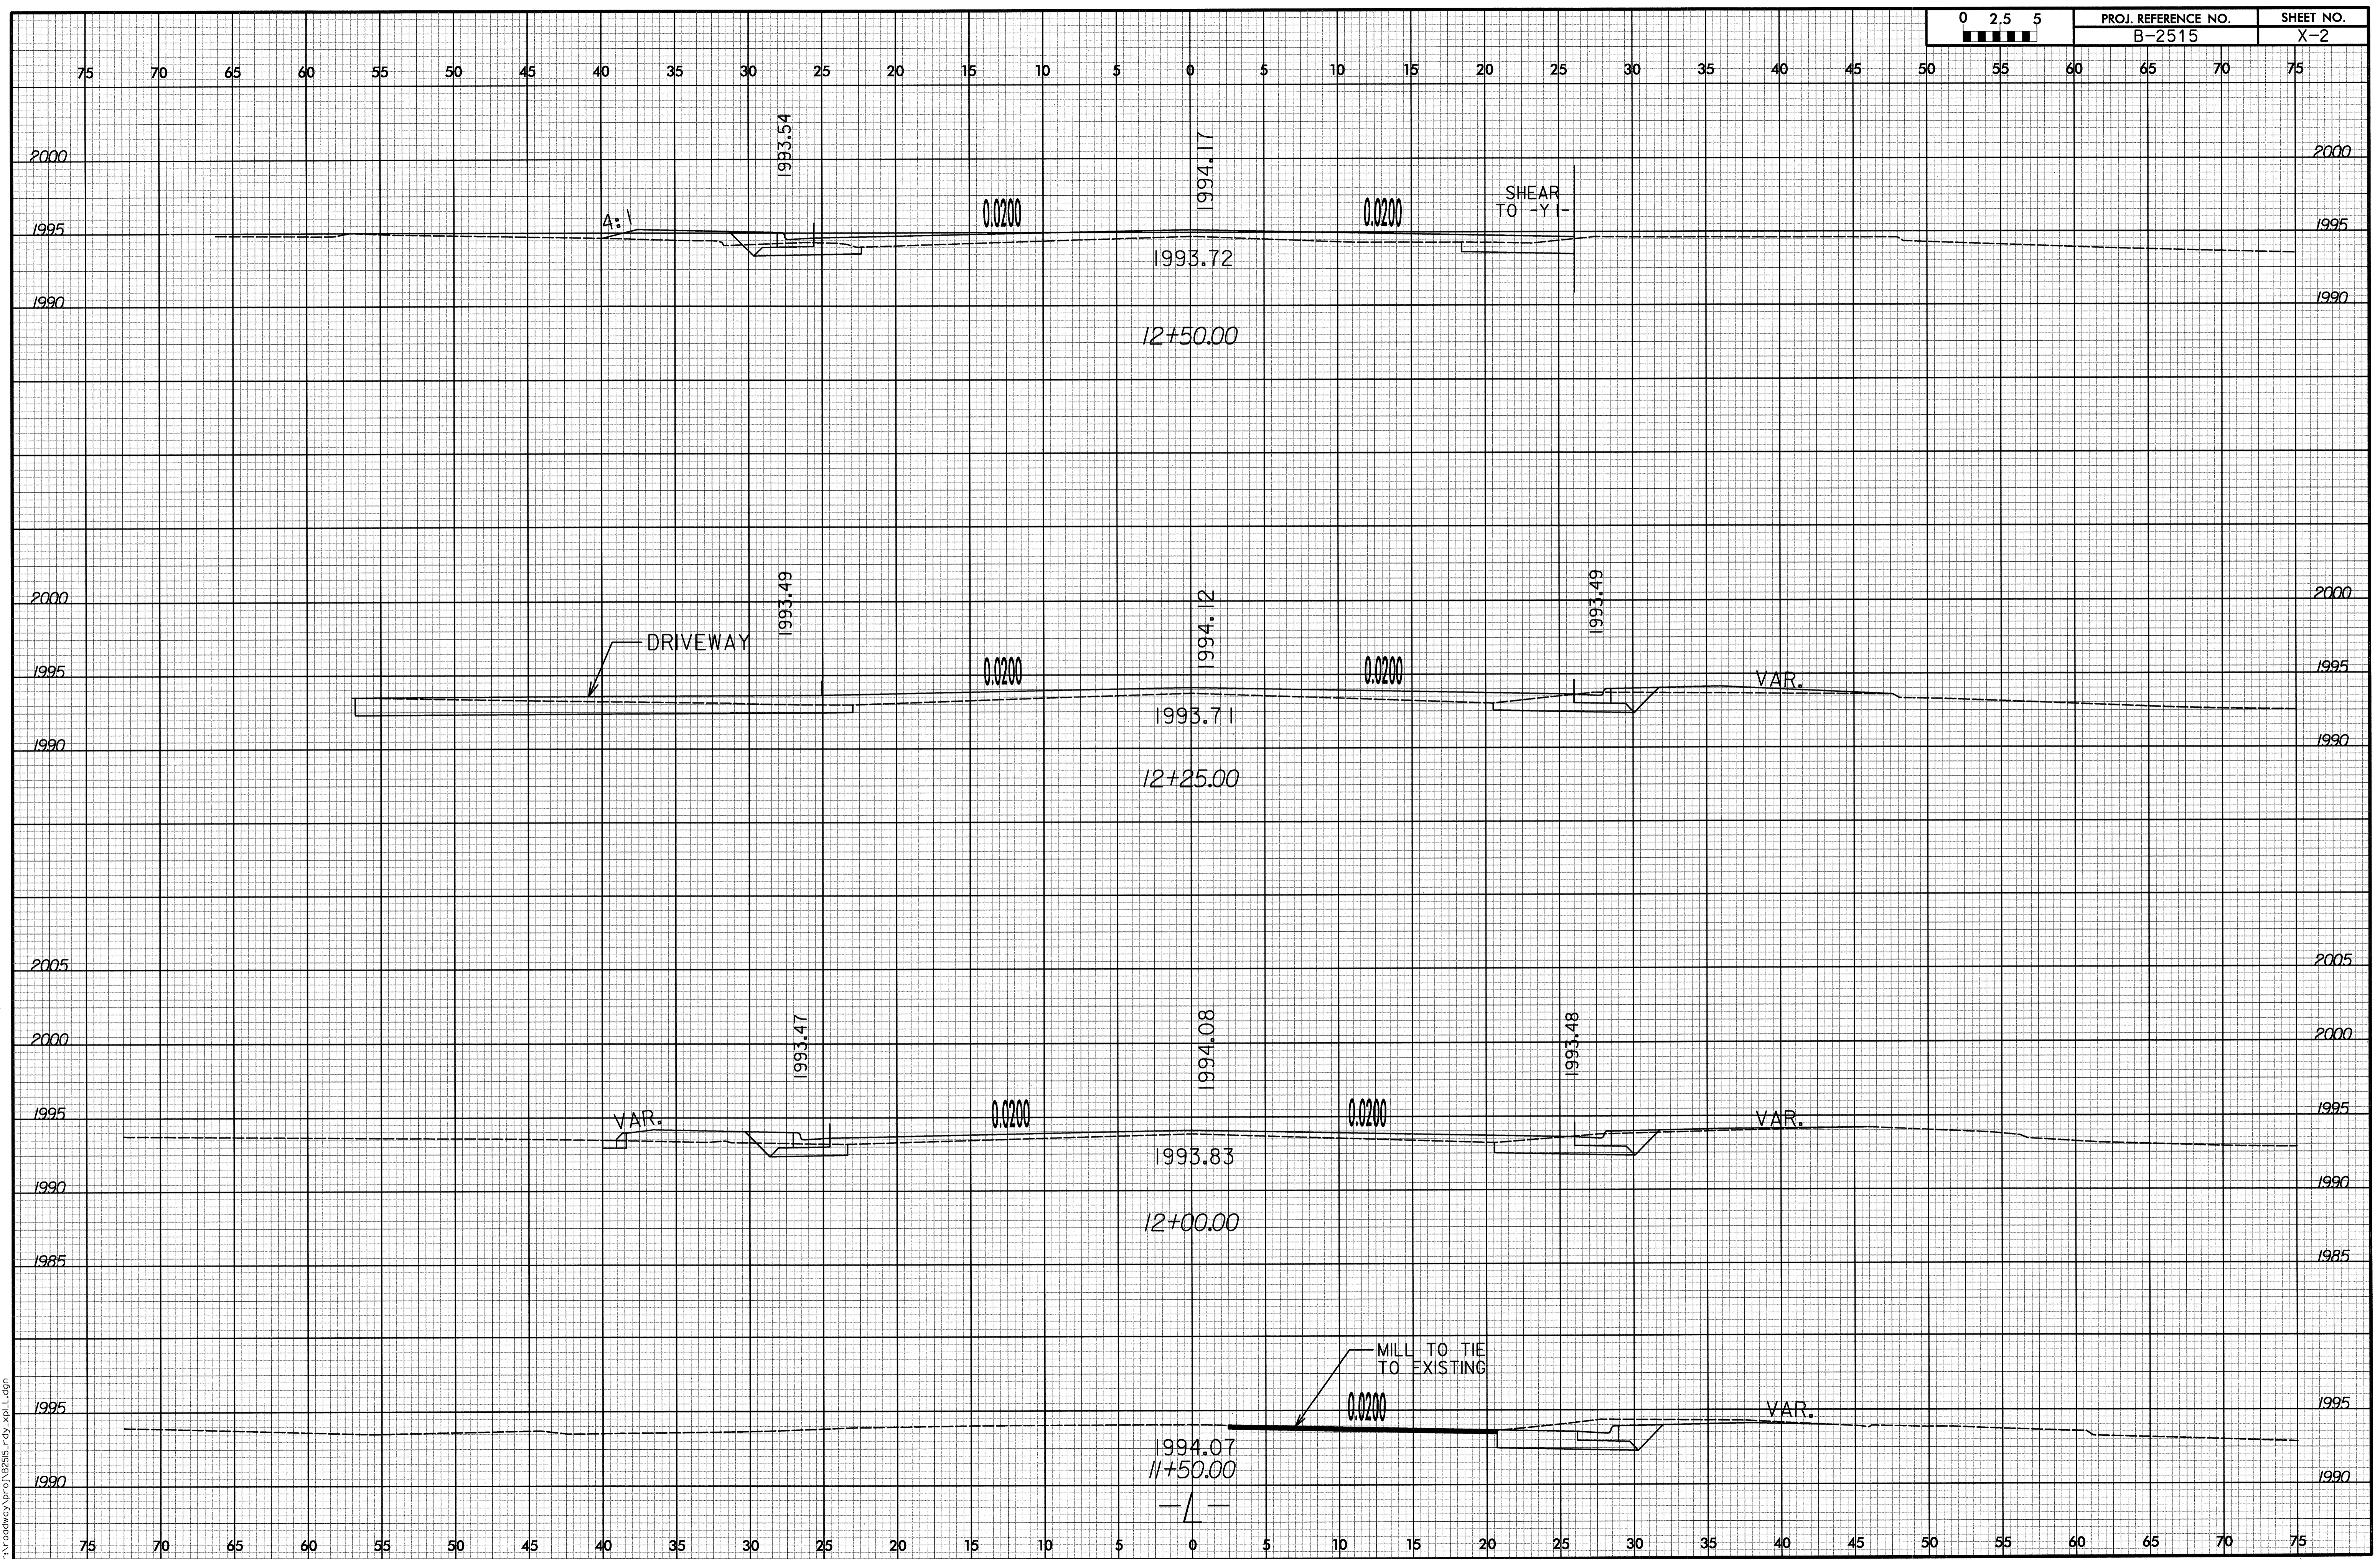


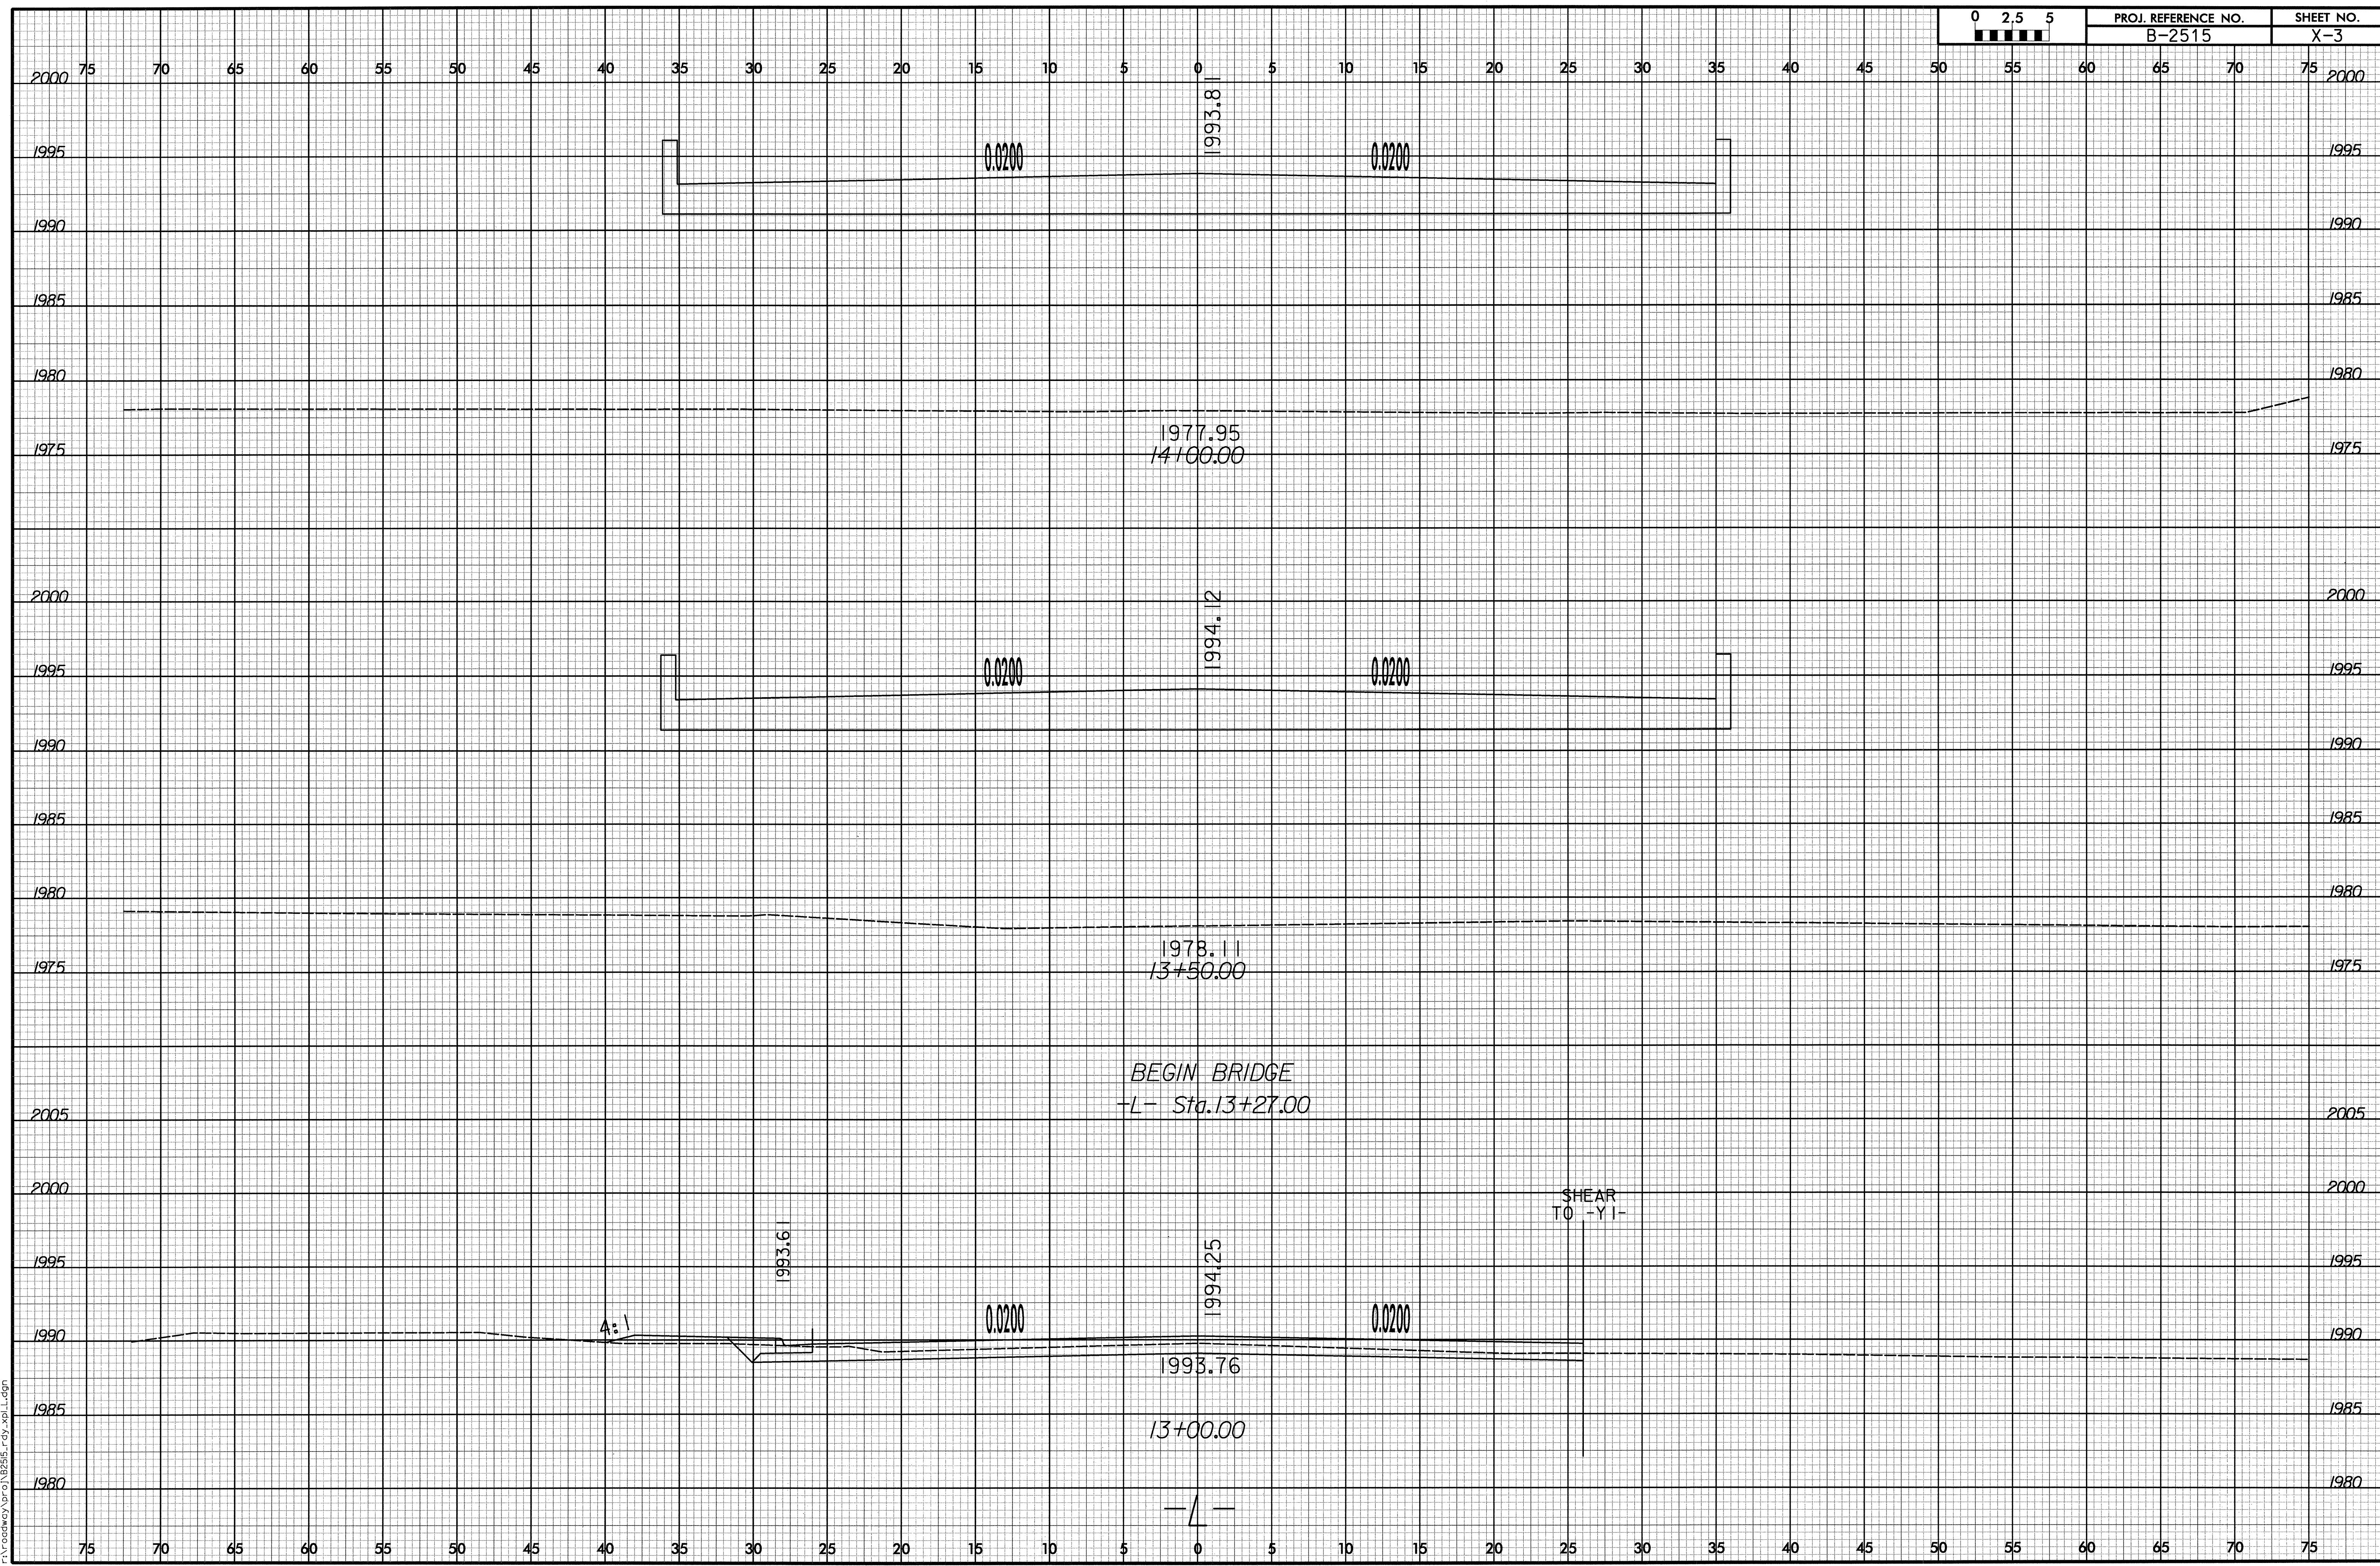


neli.dcn
 3/18/2009
 3:44:38 PM
 C:\roadway\proj\B2515\rdy\apl.L.dgn

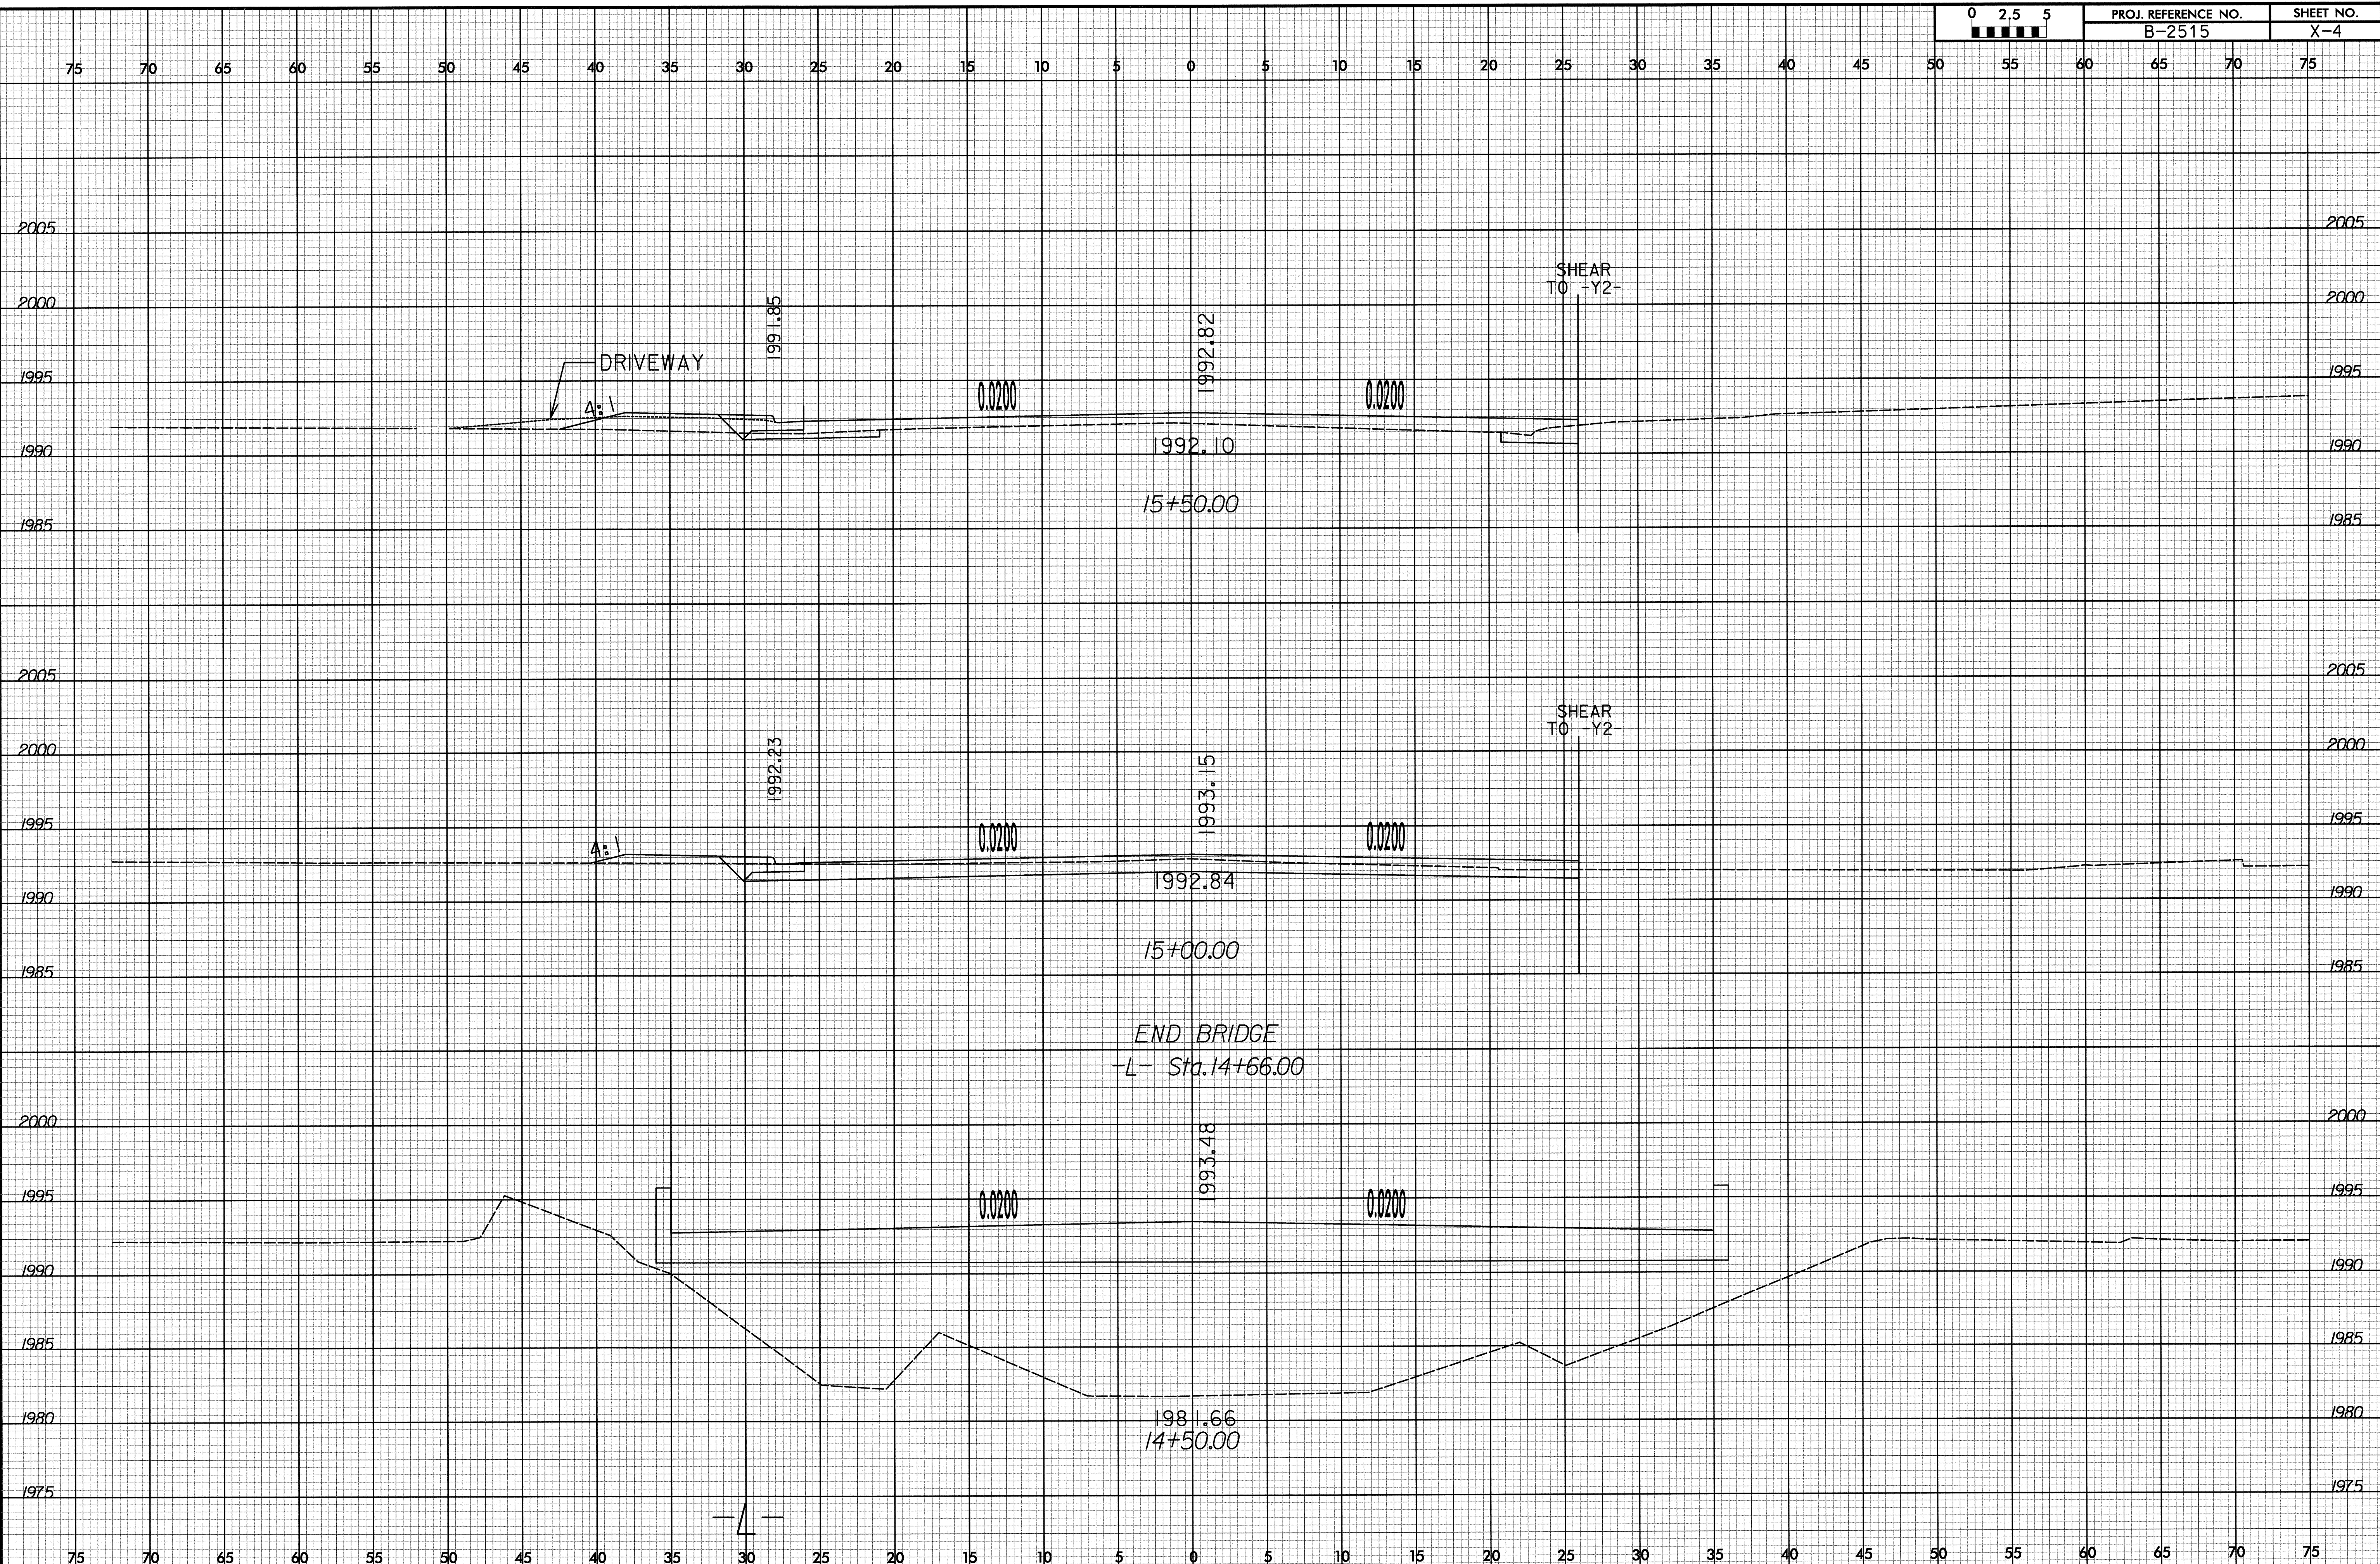


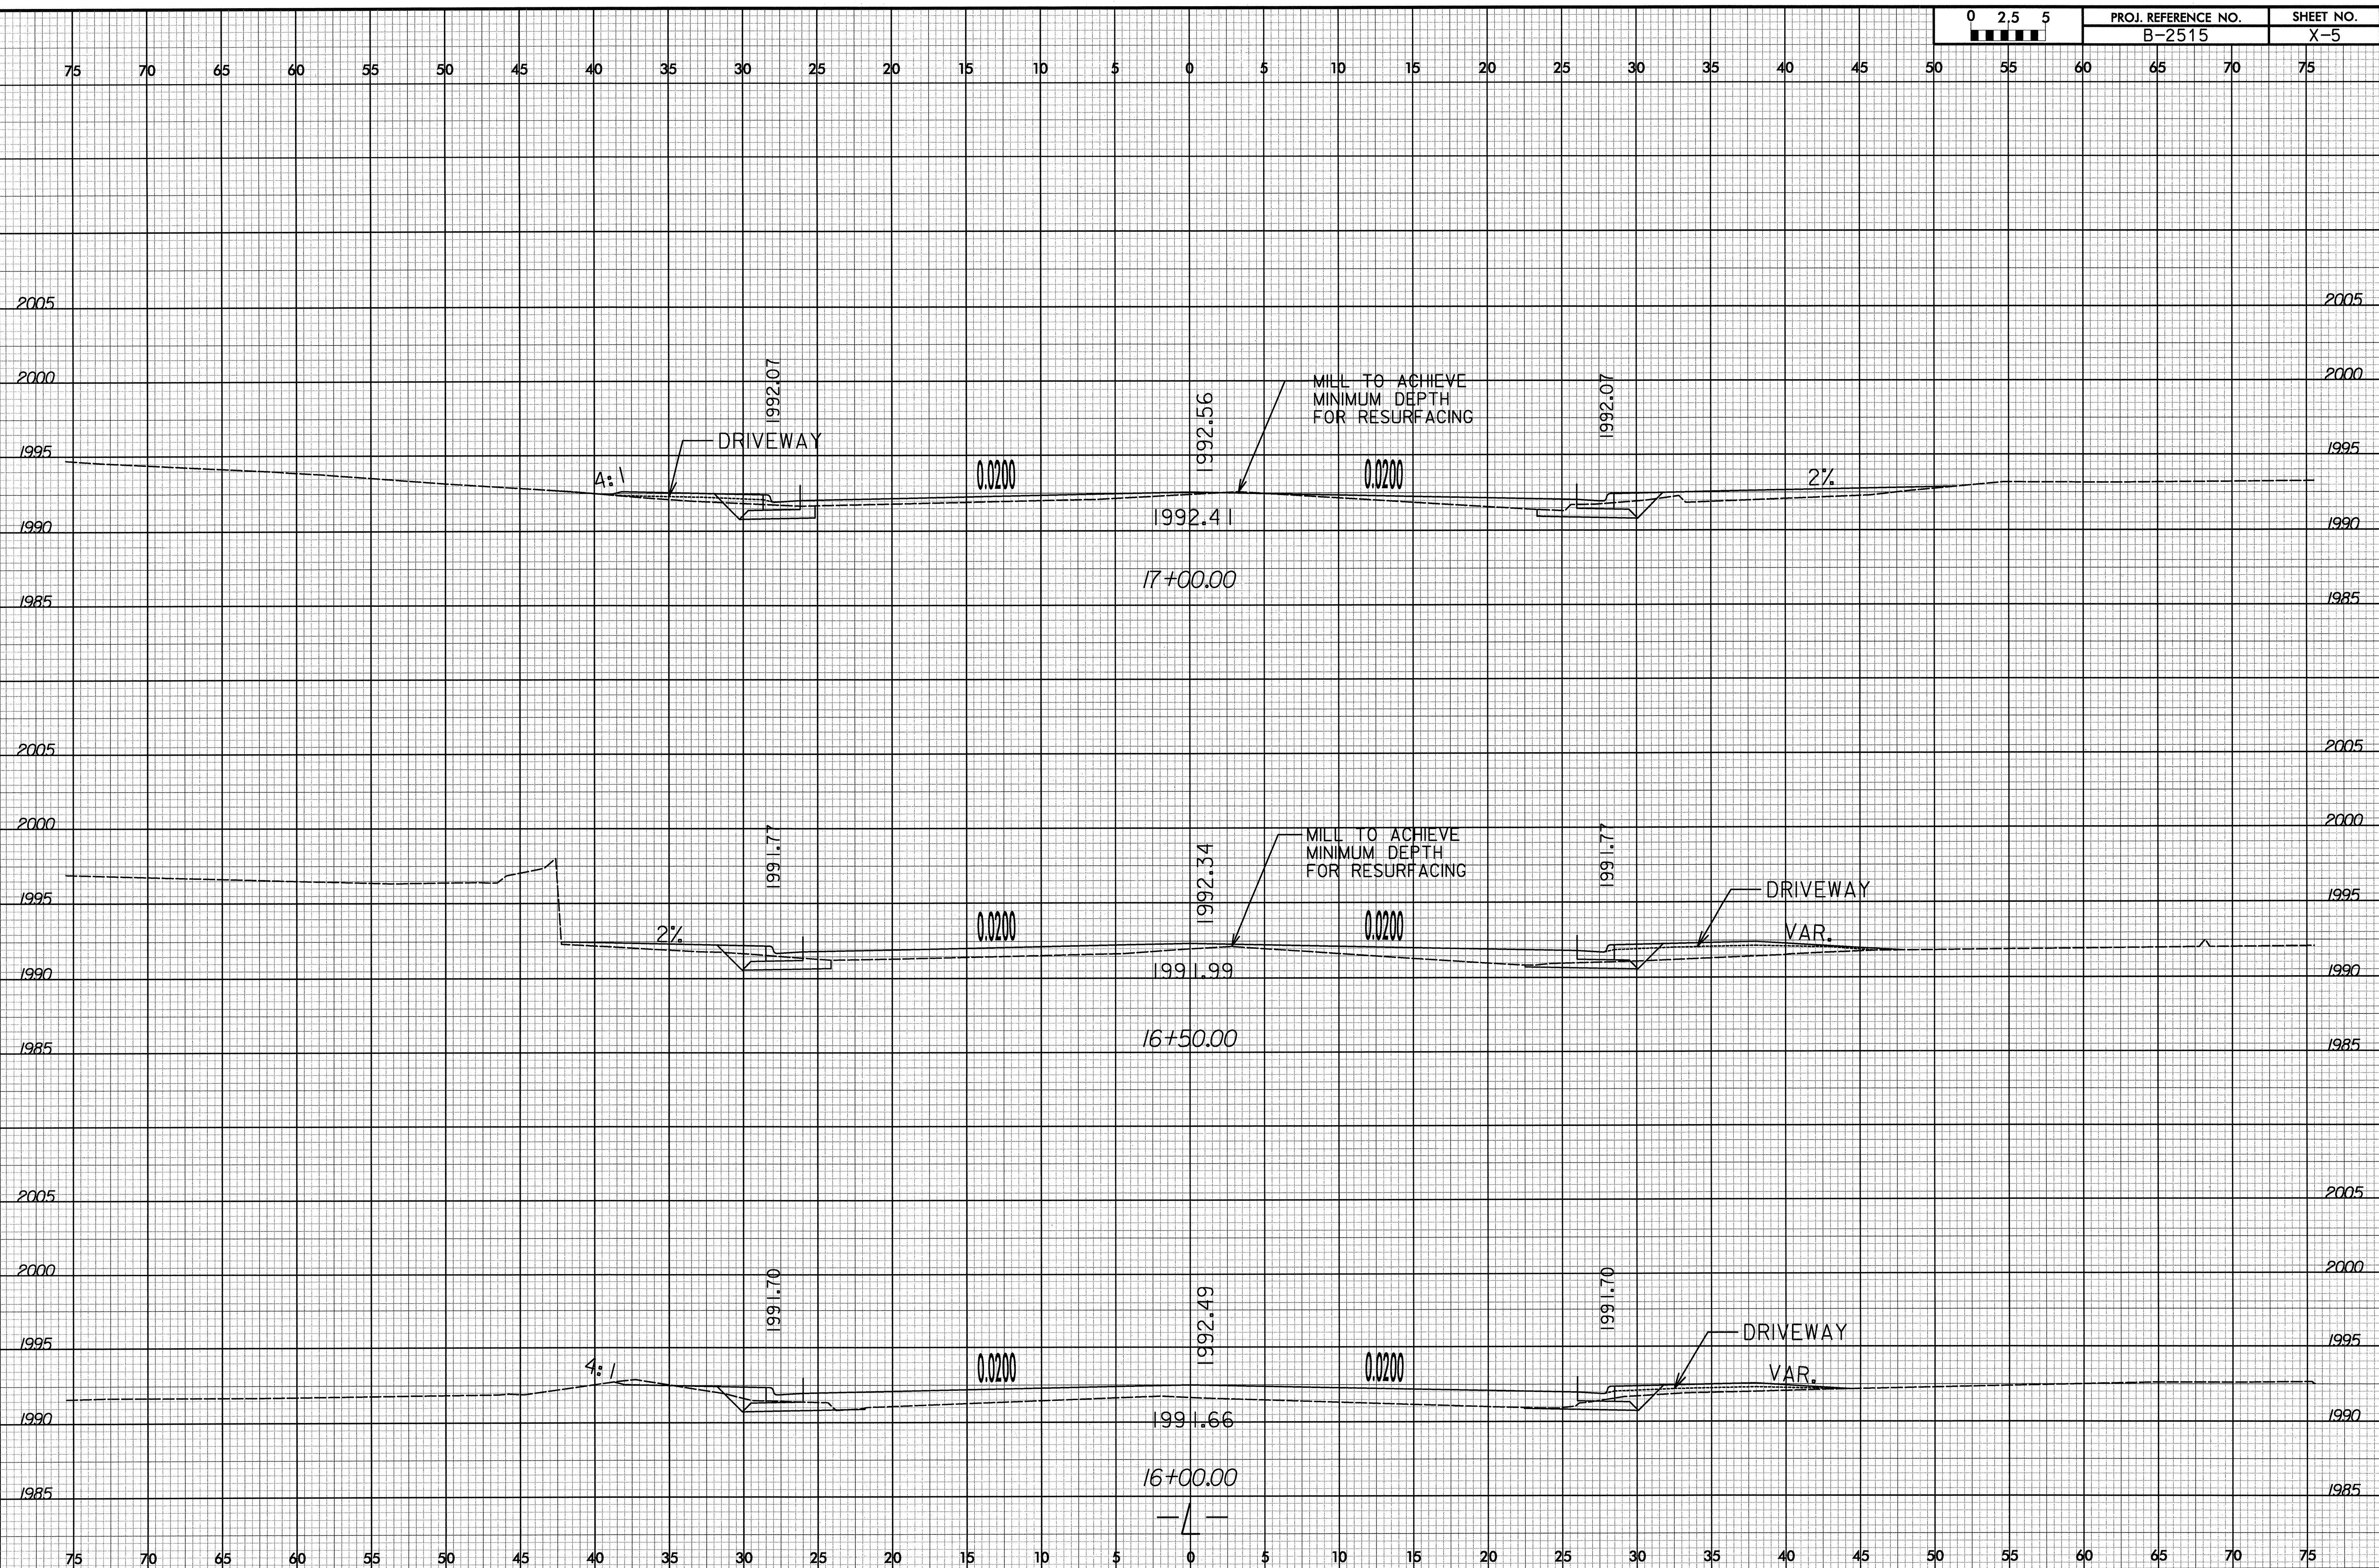


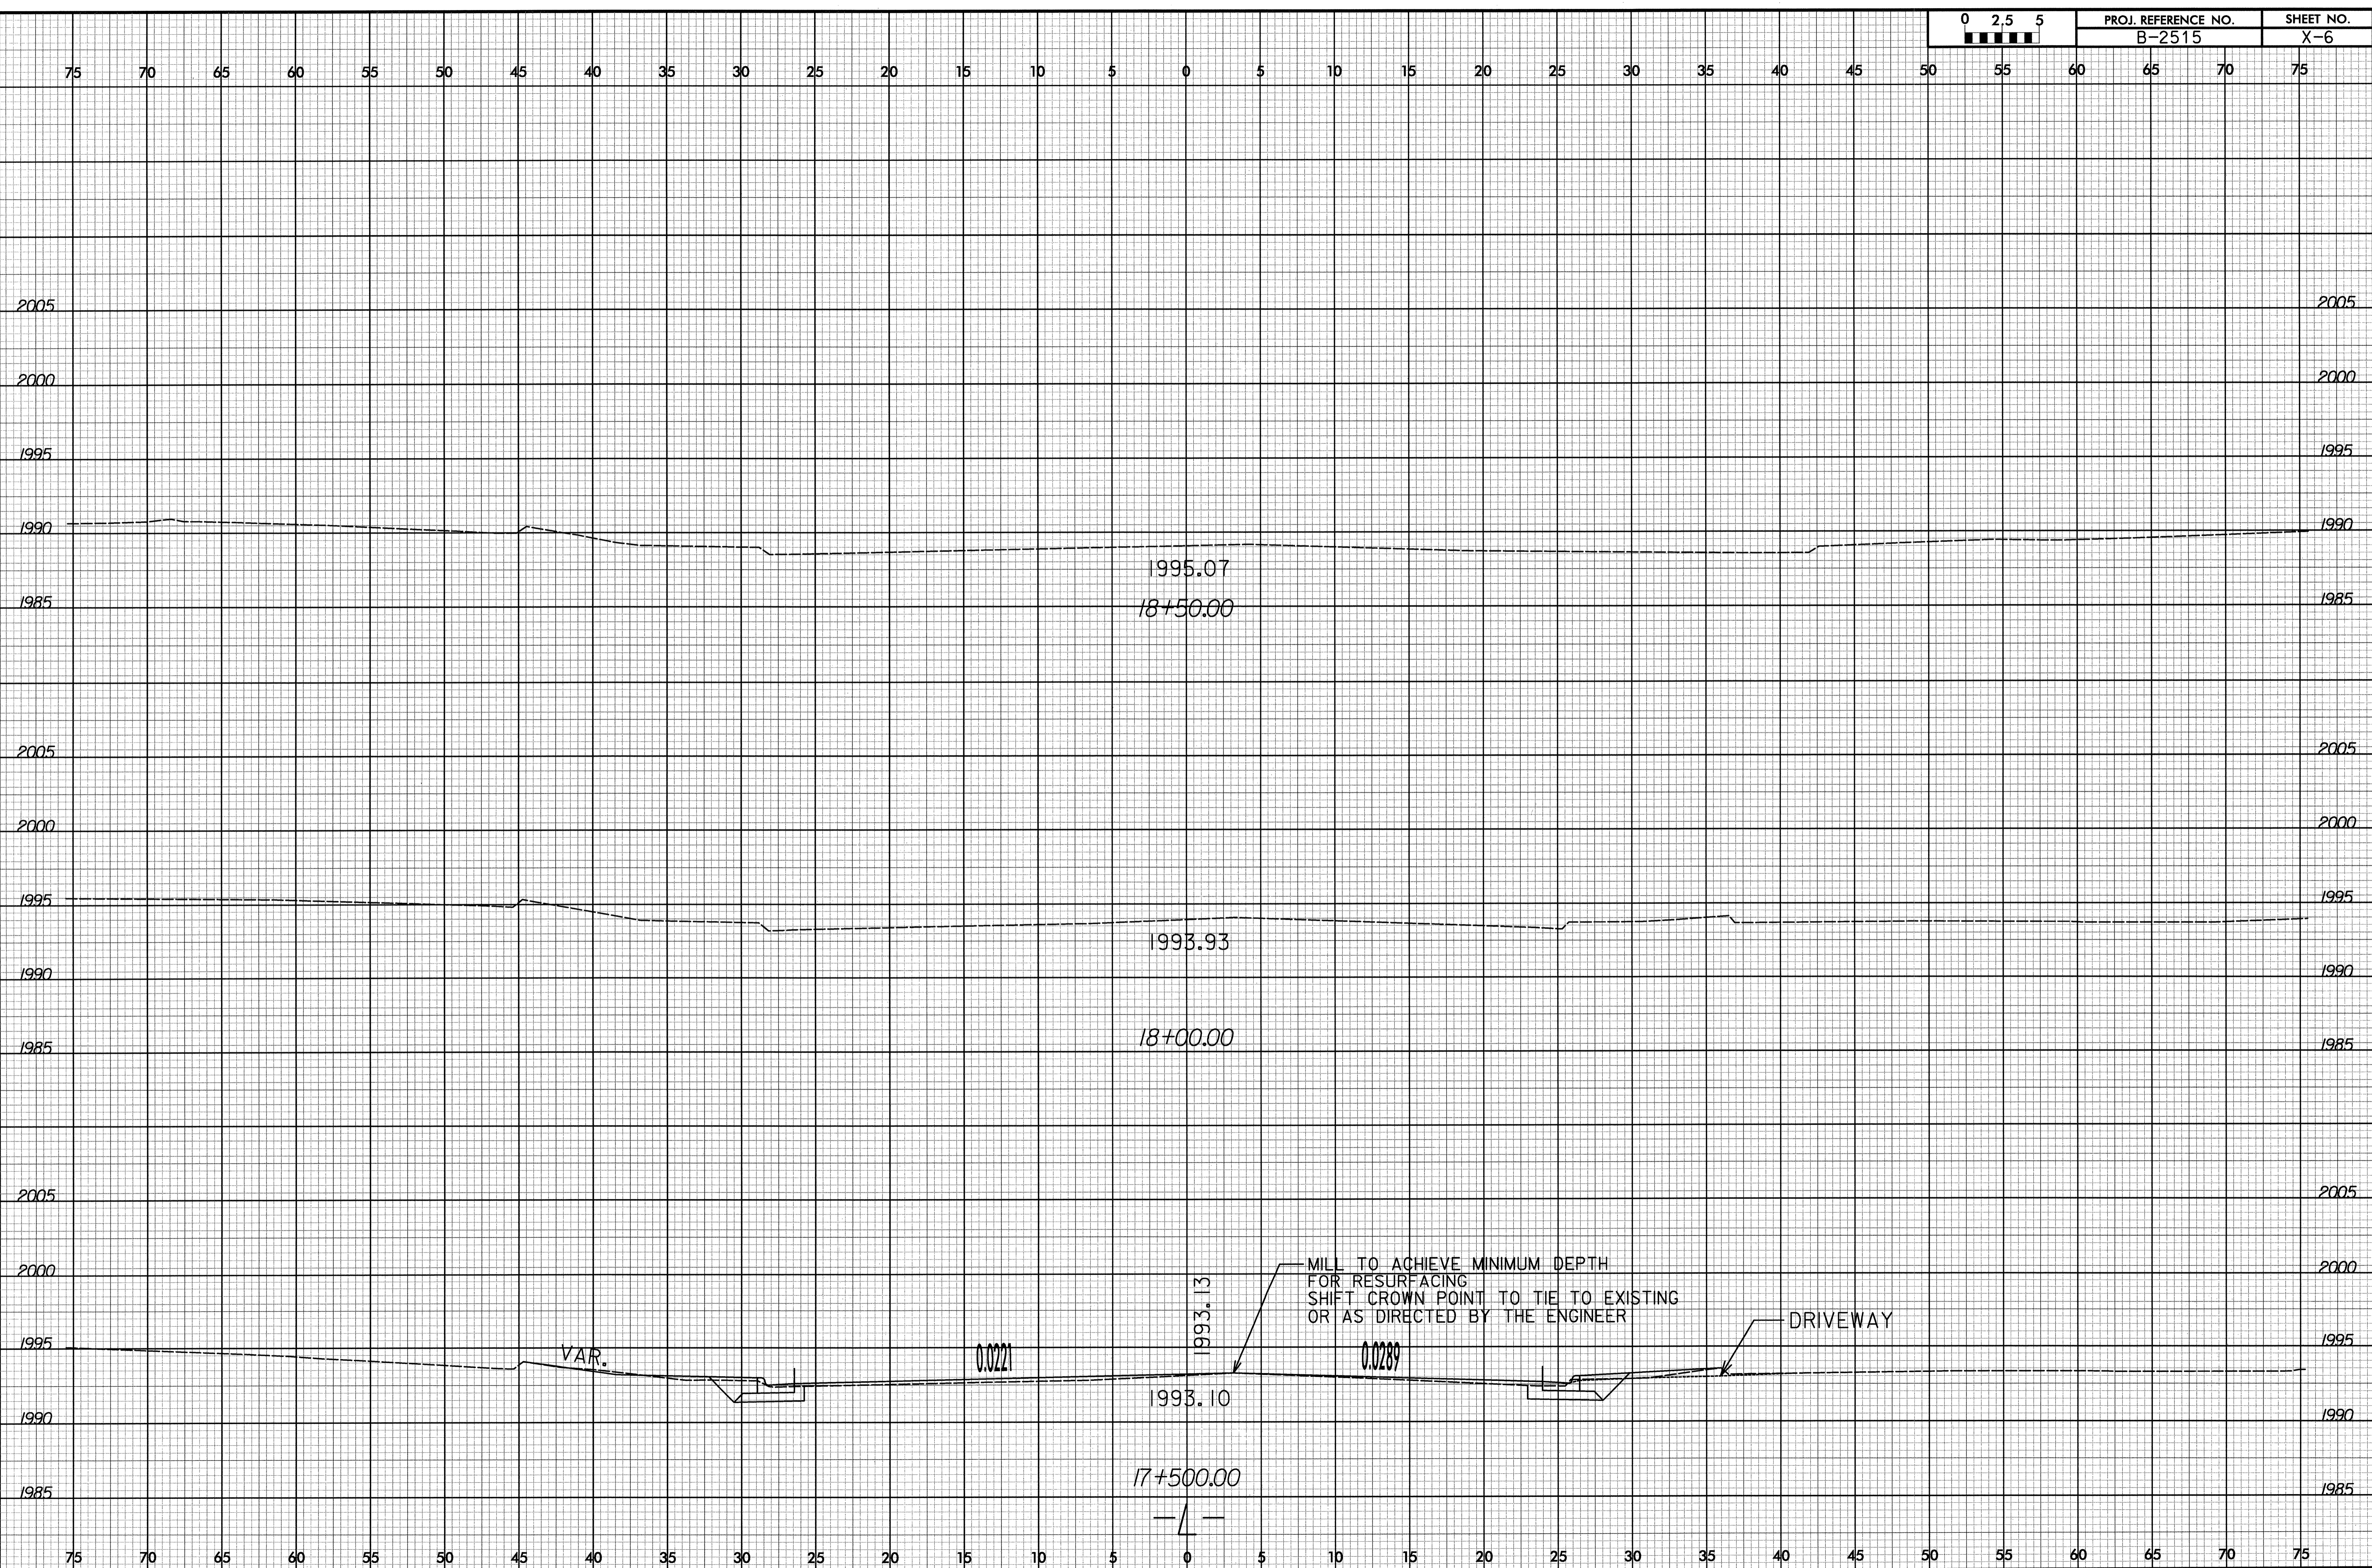

neliceen
 3/18/2009
 3:44:33 PM
 C:\roadway\proj\B2515\rdy\wp.L.dgn

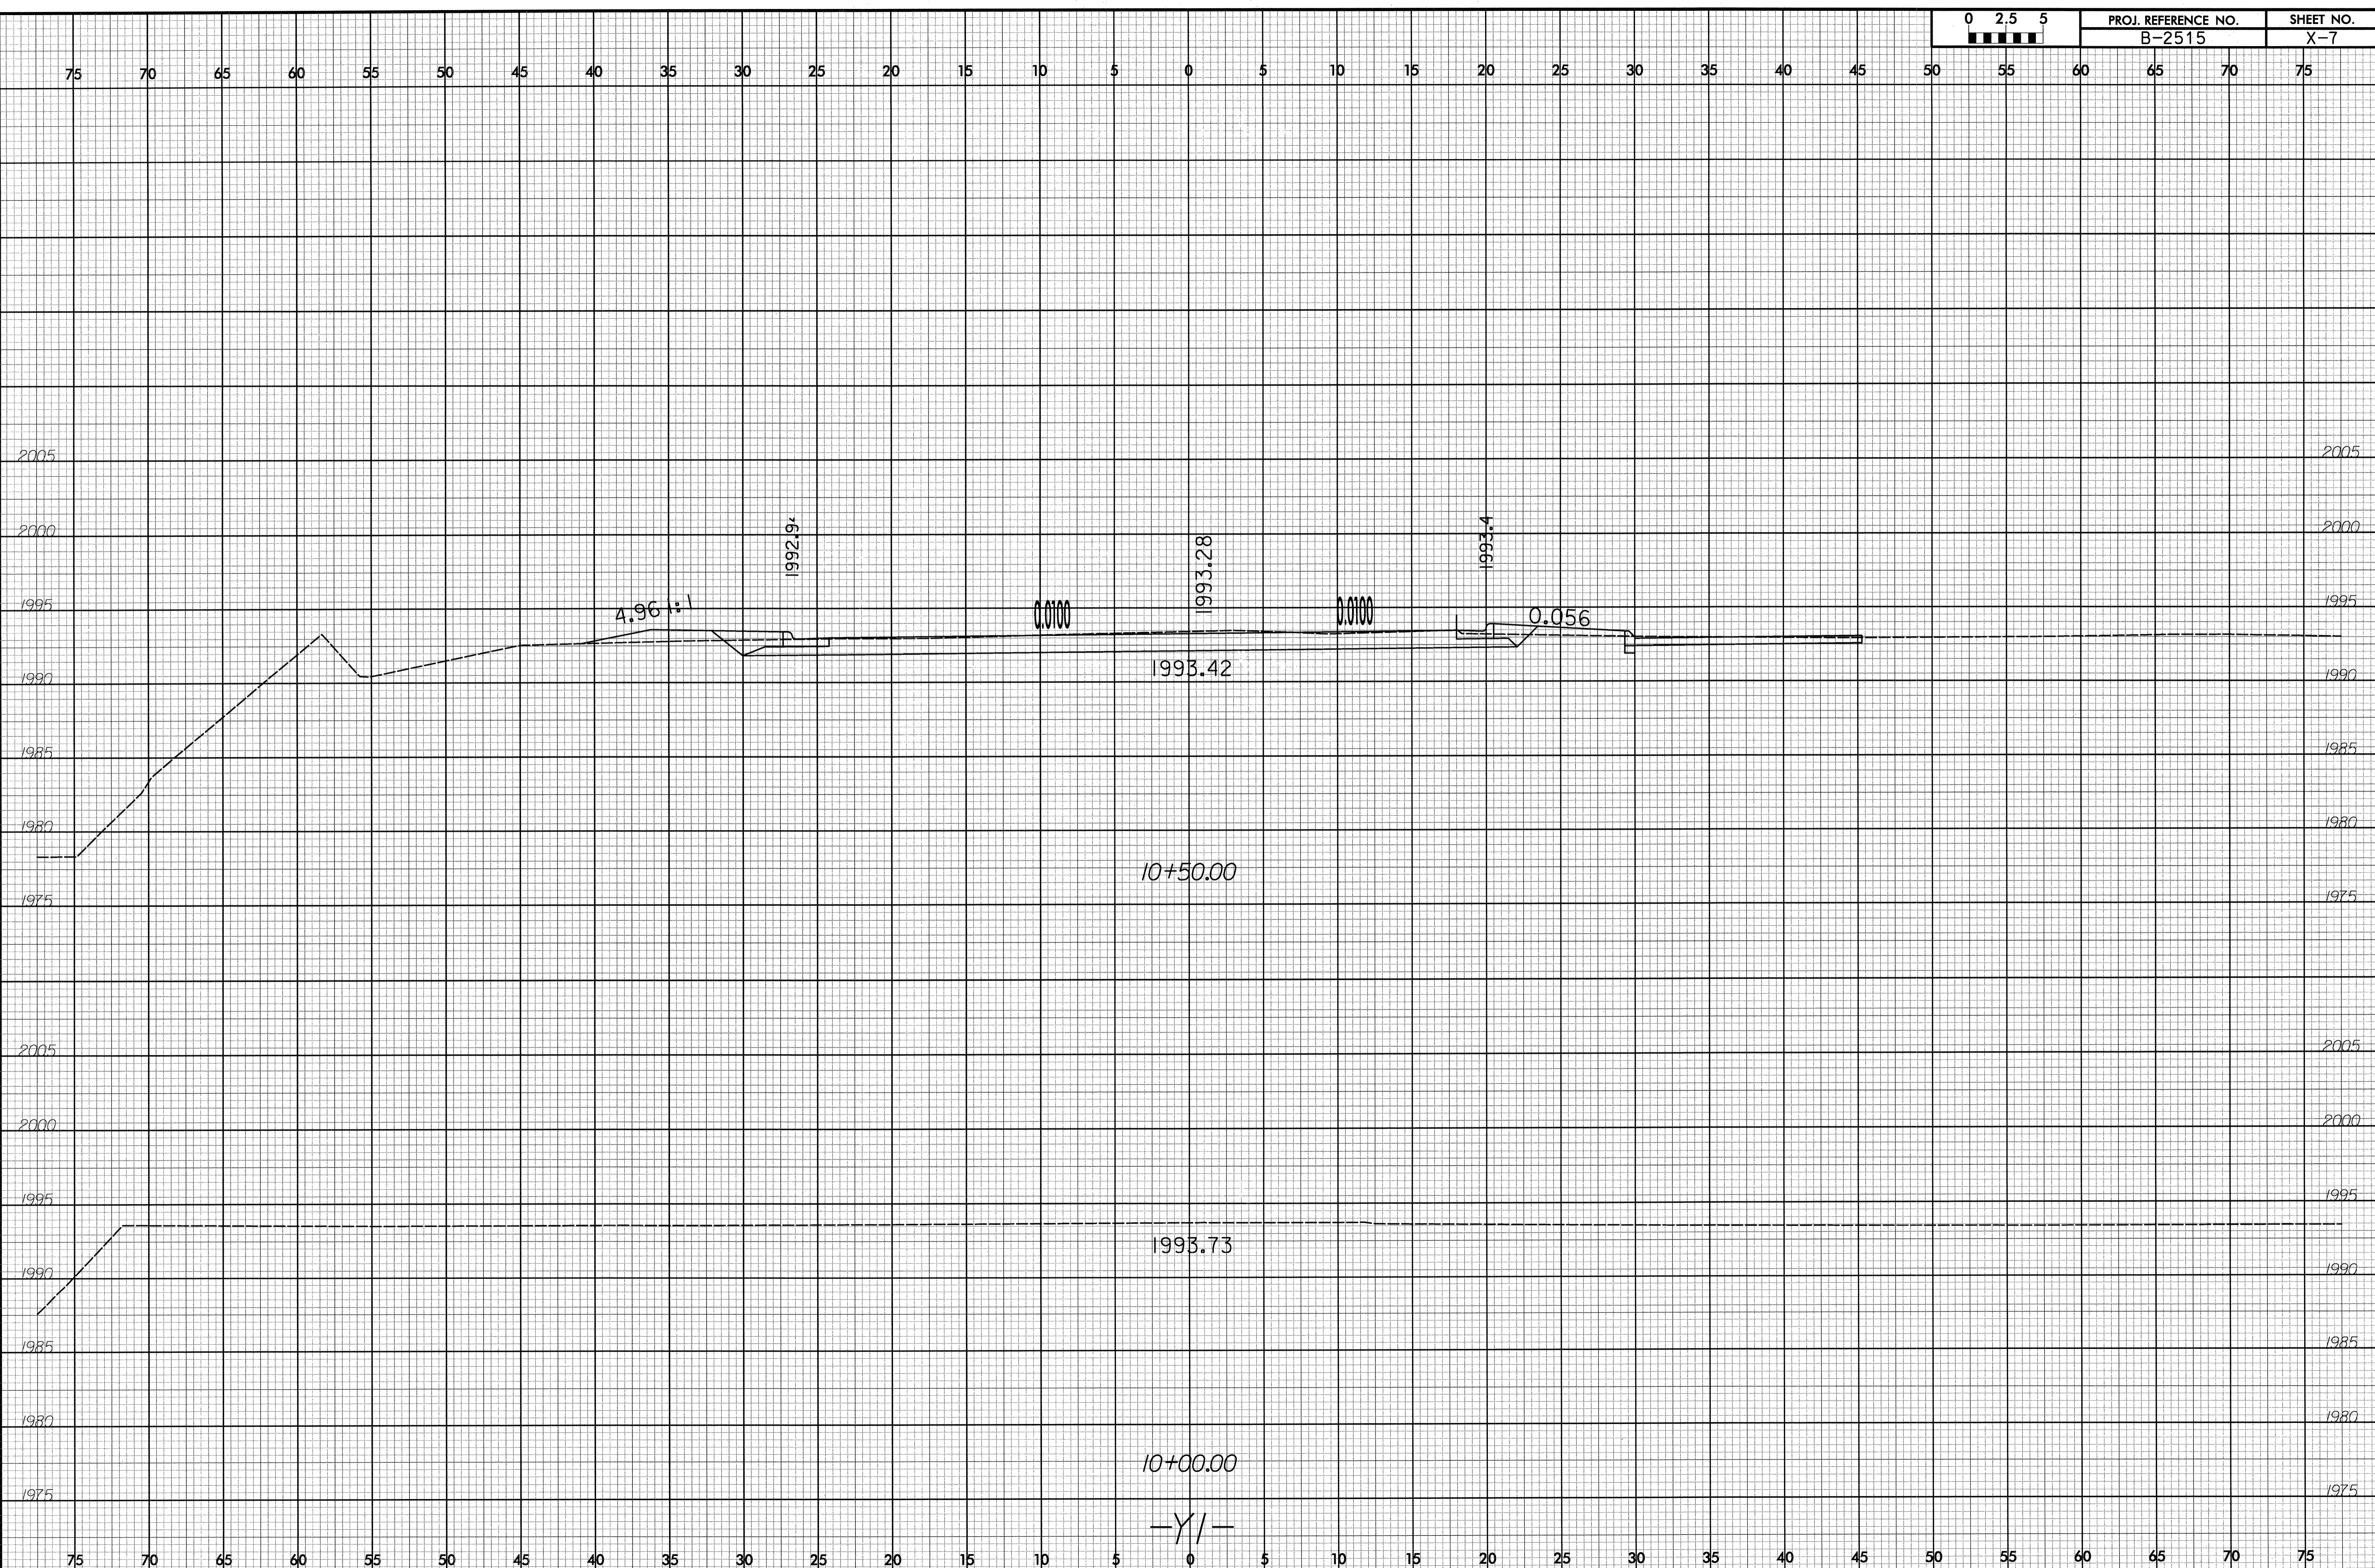


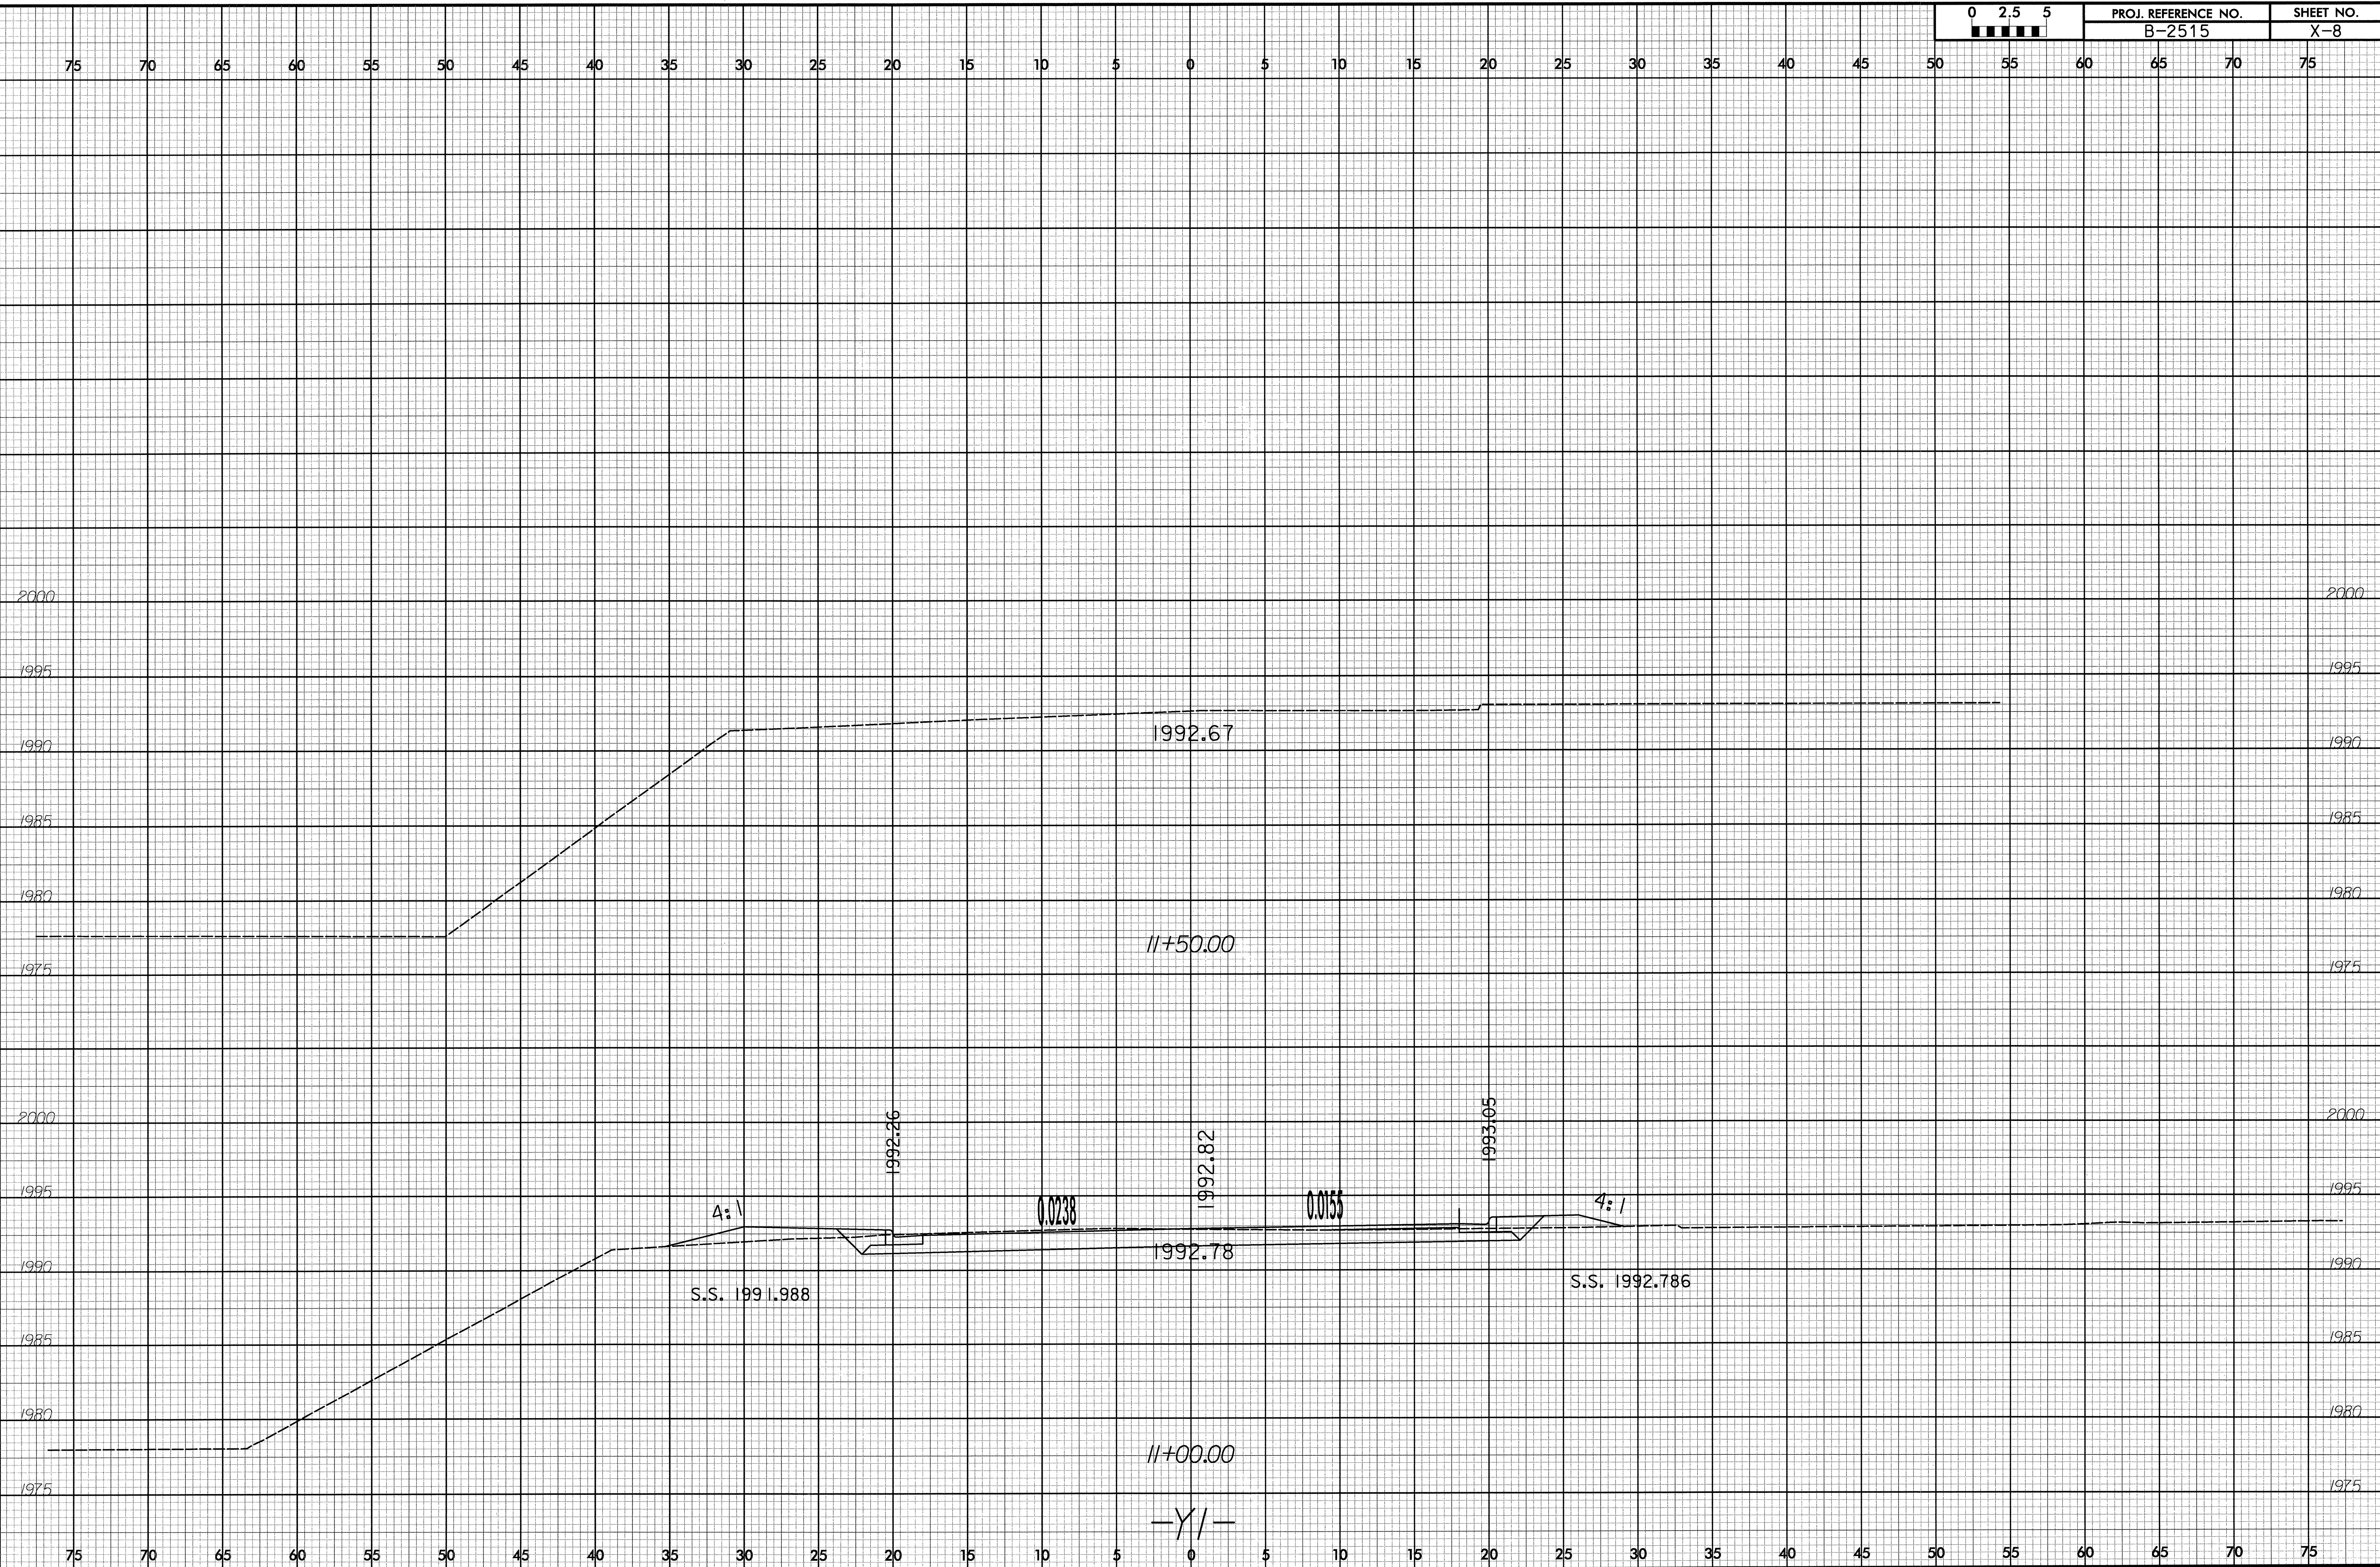

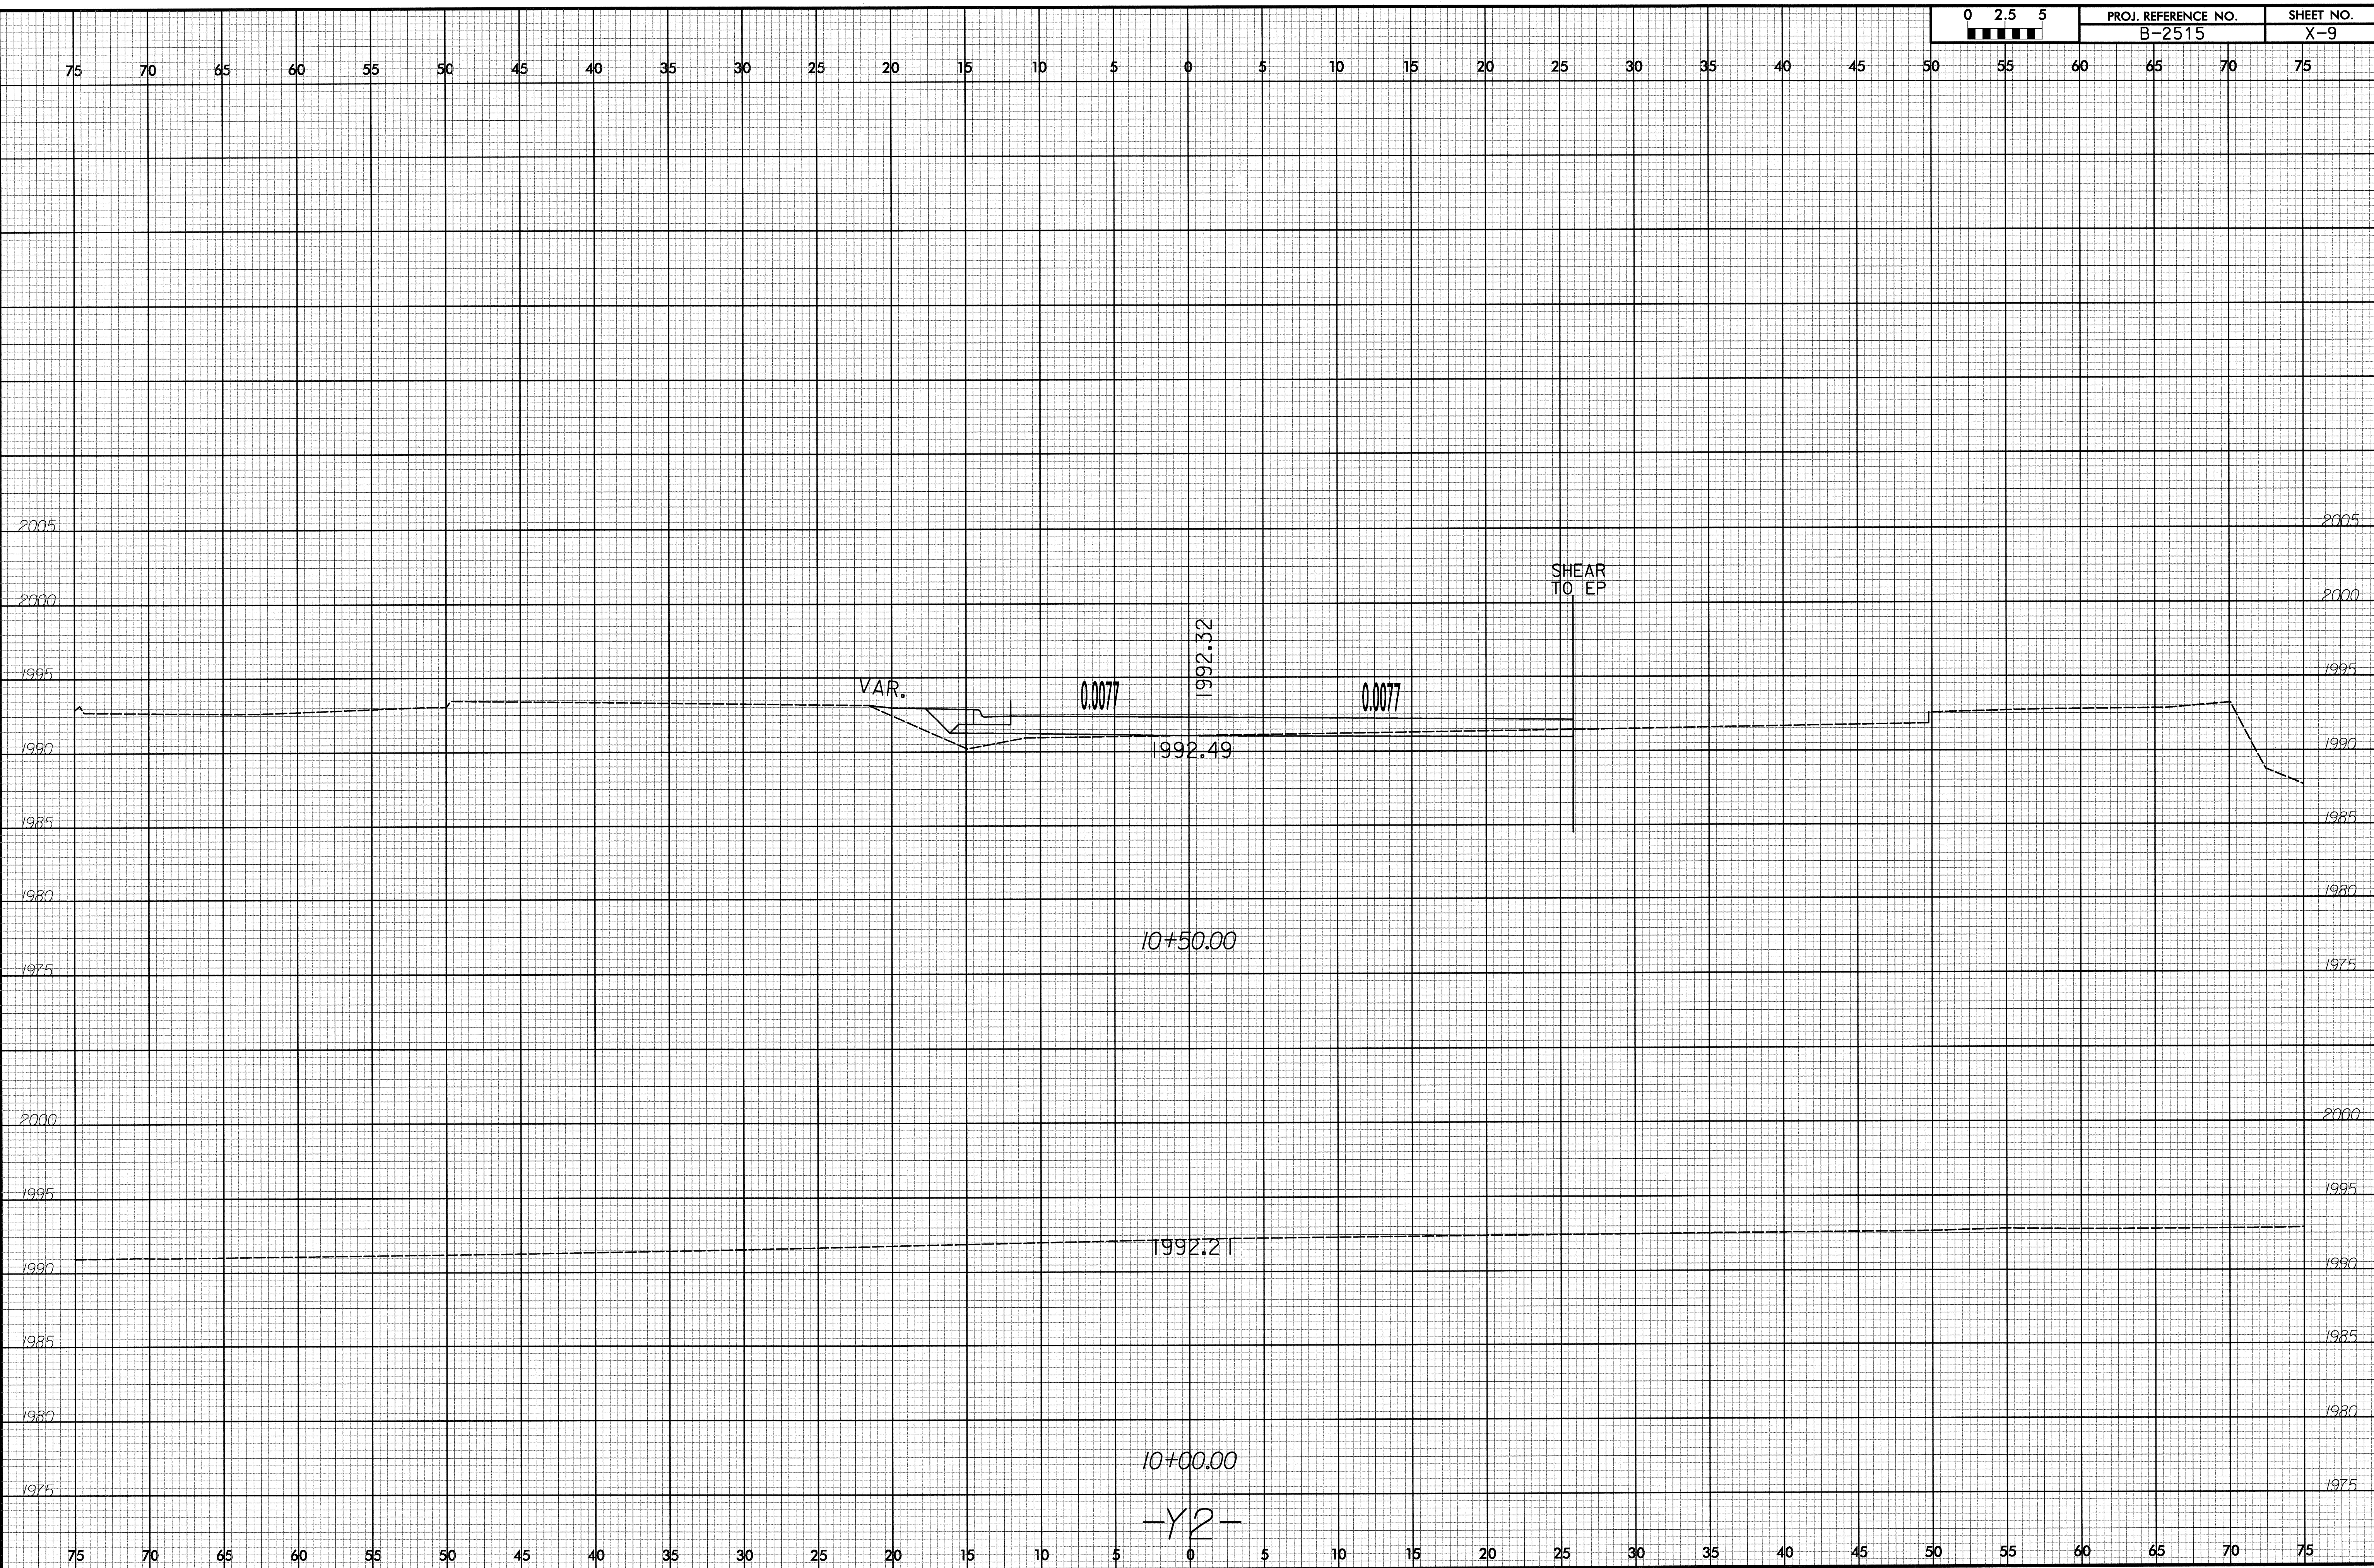

nell.dgn
 3/18/2009
 3:54:22 PM
 C:\pccadwork\pccad\182515.dwg

-Y2-

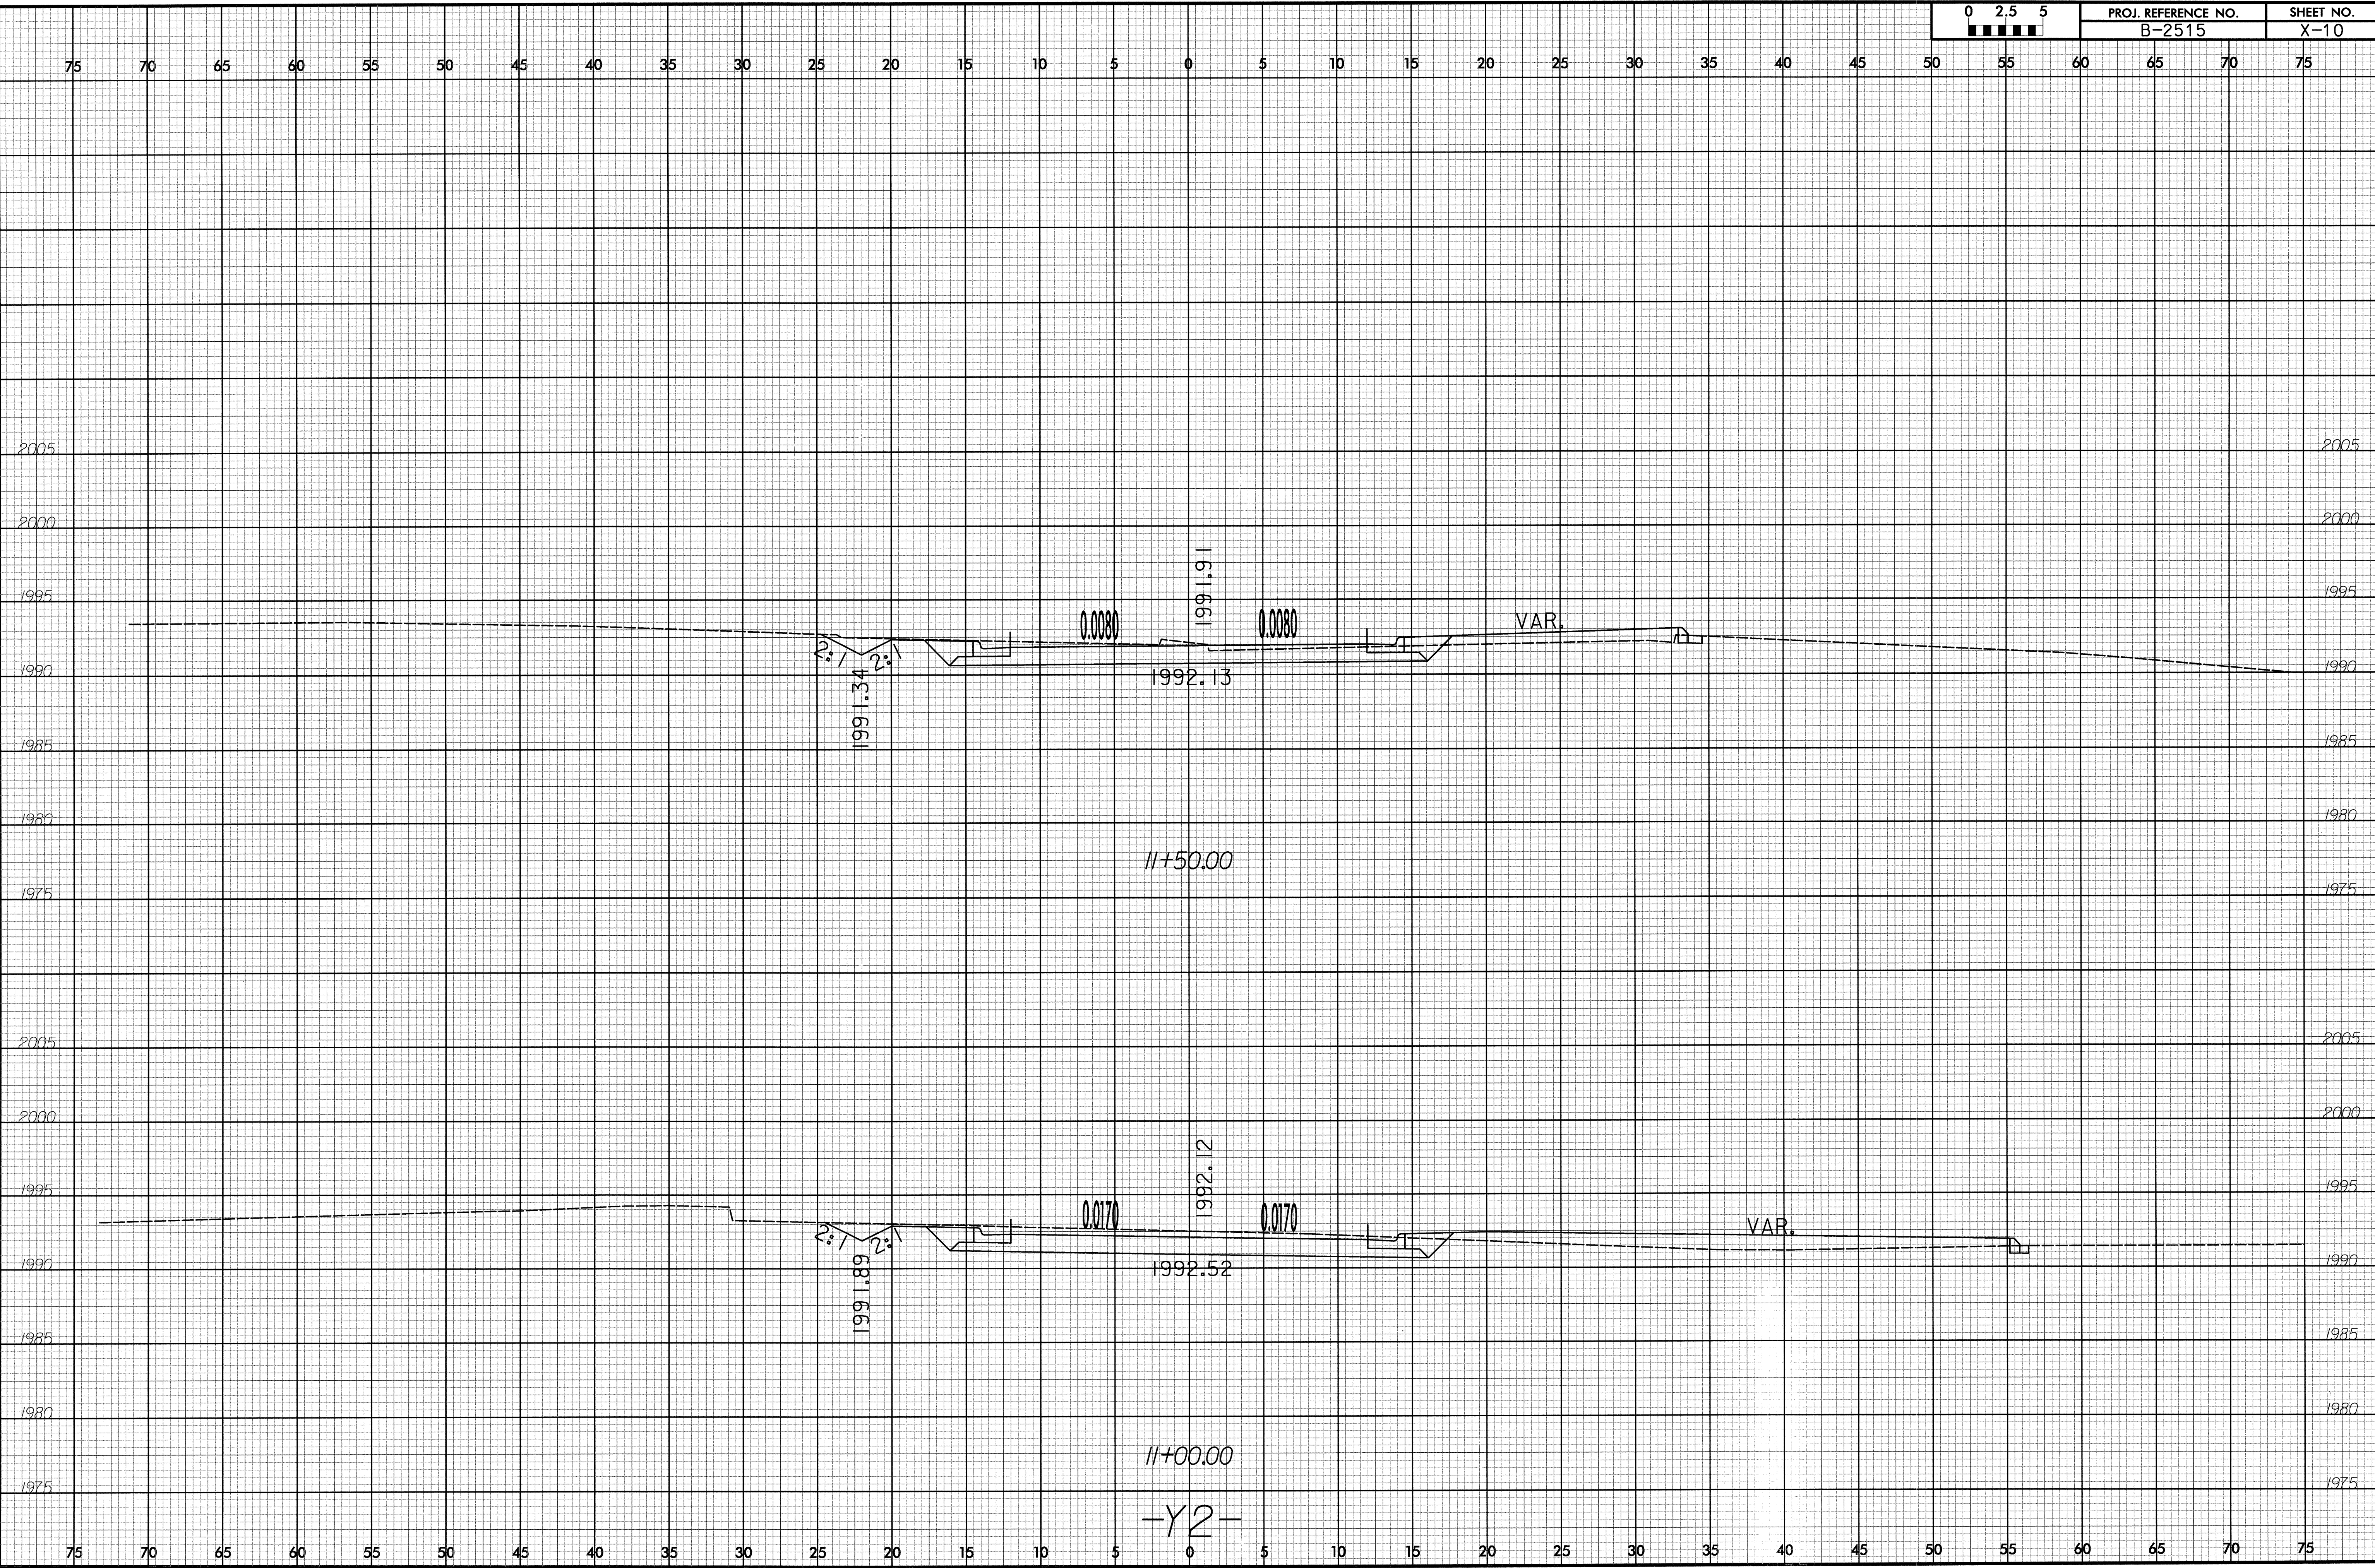

neilclean
 3/18/2009
 3:42:11 PM
 C:\p000000\p000000\102515_rdy_spl_spl.dgn

-Y2-