

SIGN NUMBER: SPO9015  
 TYPE: STATIONARY  
 QUANTITY: SEE PLANS  
 SIGN WIDTH: 42"  
 HEIGHT: 24"  
 TOTAL AREA: 7.0 Sq.Ft.  
 BORDER TYPE: INSET  
 RECESS: 0.38"  
 WIDTH: 0.63"  
 RADII: 1.5"  
 NO. Z BARS:  
 LENGTH:

|        |   |   |     |    |
|--------|---|---|-----|----|
| SYMBOL | X | Y | WID | HT |
|        |   |   |     |    |
|        |   |   |     |    |
DESIGN BY: R. HENNEIN  
 PROJECT ID: B-3921  
 CHECKED BY:  
 DIV: 5  
 DATE: Jan 27, 2009



**BORDER**  
 R=1.5"  
 TH=0.63"  
 IN=0.38"

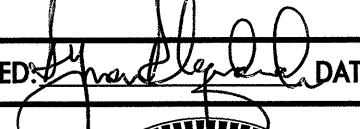
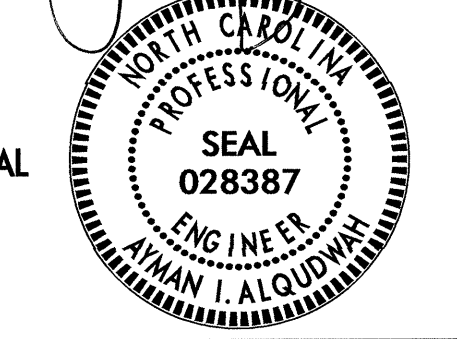

Spacing Factor is 1 unless specified otherwise

- USE NOTES: 1,2
- Legend and border shall be direct applied black non-reflective sheeting.
  - Background shall be Type VII, VIII, or IX (prismatic) fluorescent orange retroreflective sheeting.

**LETTER POSITIONS**

Letter spacings are to start of next letter

| Letter spacings are to start of next letter |     |     |     |     |      |     |     |     |     |     | Series/Size |        |
|---|-----|-----|-----|-----|------|-----|-----|-----|-----|-----|-------------|--------|
|   |     |     |     |     |      |     |     |     |     |     | Text Length |        |
|   | B   | A   | L   | T   | I    | M   | O   | R   | E   |     |             | C 2000 |
| 3.3   | 3.9 | 4.7 | 3.4 | 3.9 | 2.2  | 5.2 | 4.7 | 4.4 | 3.1 | 3.3 |             | 35.4   |
|   | R   | O   | A   | D   |      |     |     |     |     |     |             | C 2000 |
| 12.7  | 4.3 | 4.3 | 4.7 | 3.4 | 12.7 |     |     |     |     |     |             | 16.6   |

|   |                            |   |
|---|----------------------------|---|
| APPROVED:  DATE: 1/28/09 | <b>SPECIAL SIGN DESIGN</b> |   |
|                          | SCALE: NONE                |  |
|   | DATE: 1/28/09              |   |
|   | DESIGN BY: RRH             |   |
|   | REVIEWED BY: DME           |   |
|   | REVISIONS                  |   |
|   |                            |   |
|   |                            |   |
|   |                            |   |