



Detail for Temporary Containment of Contaminated Soil


Cross-Section View

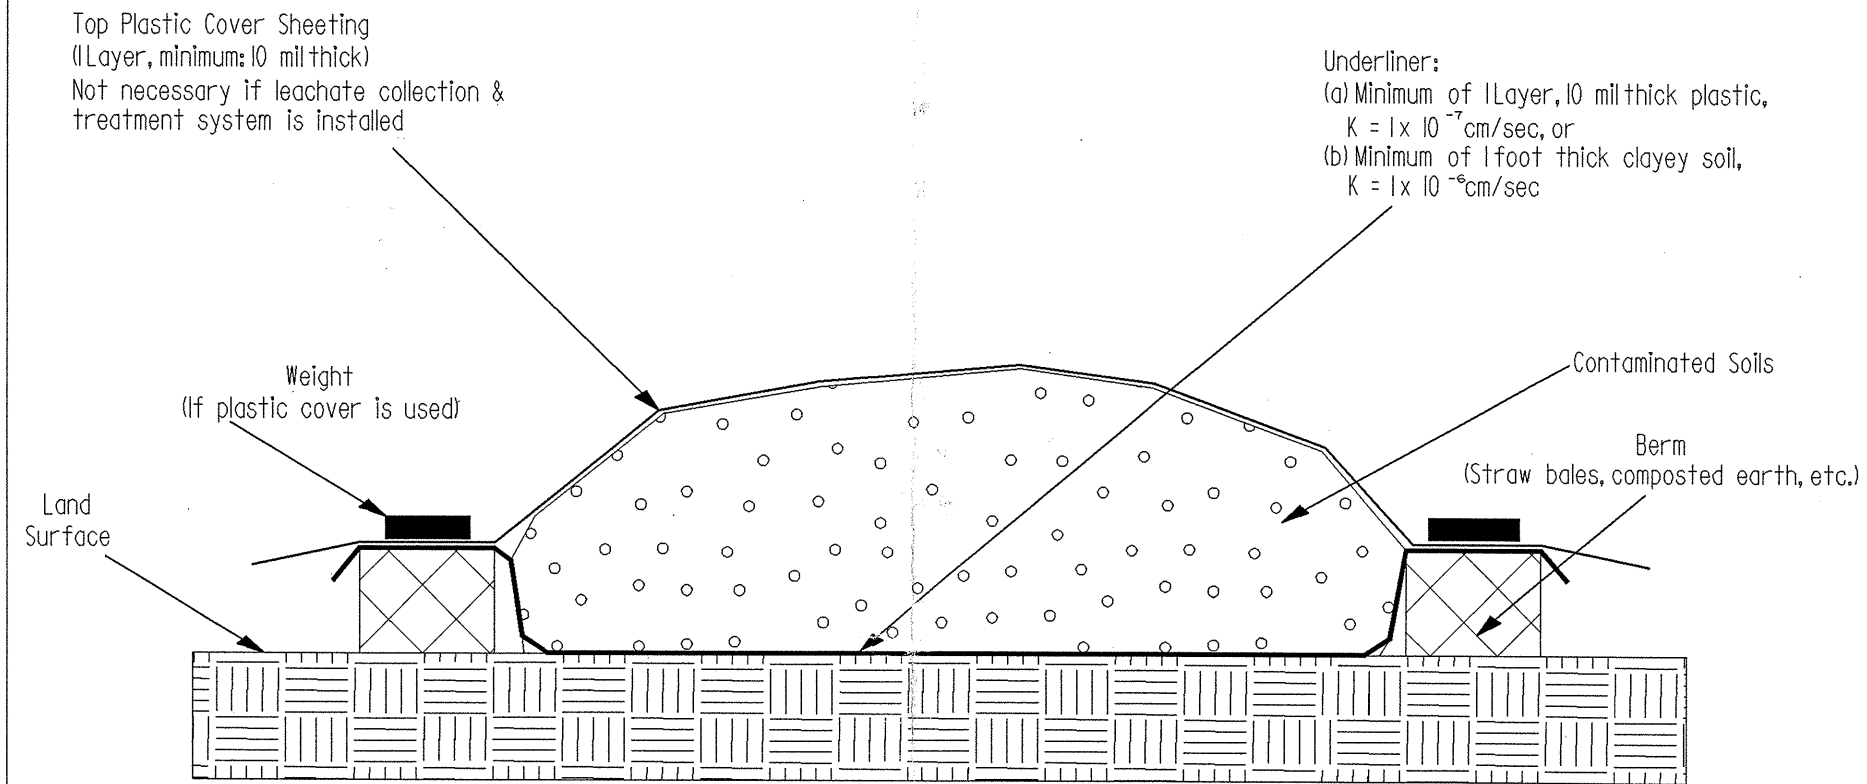

Map View

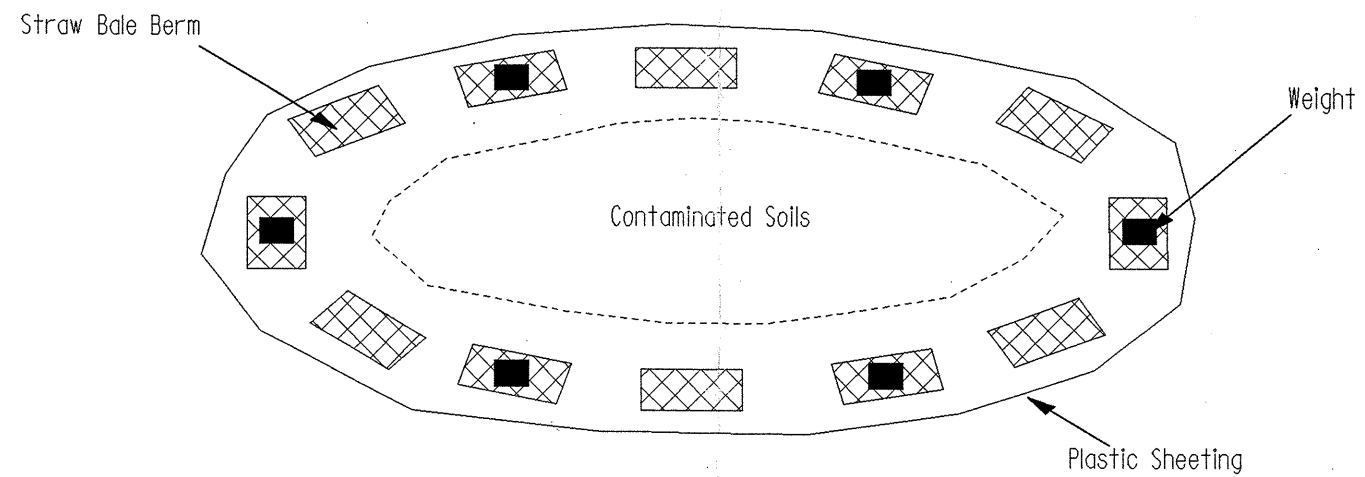

Contaminated Soil

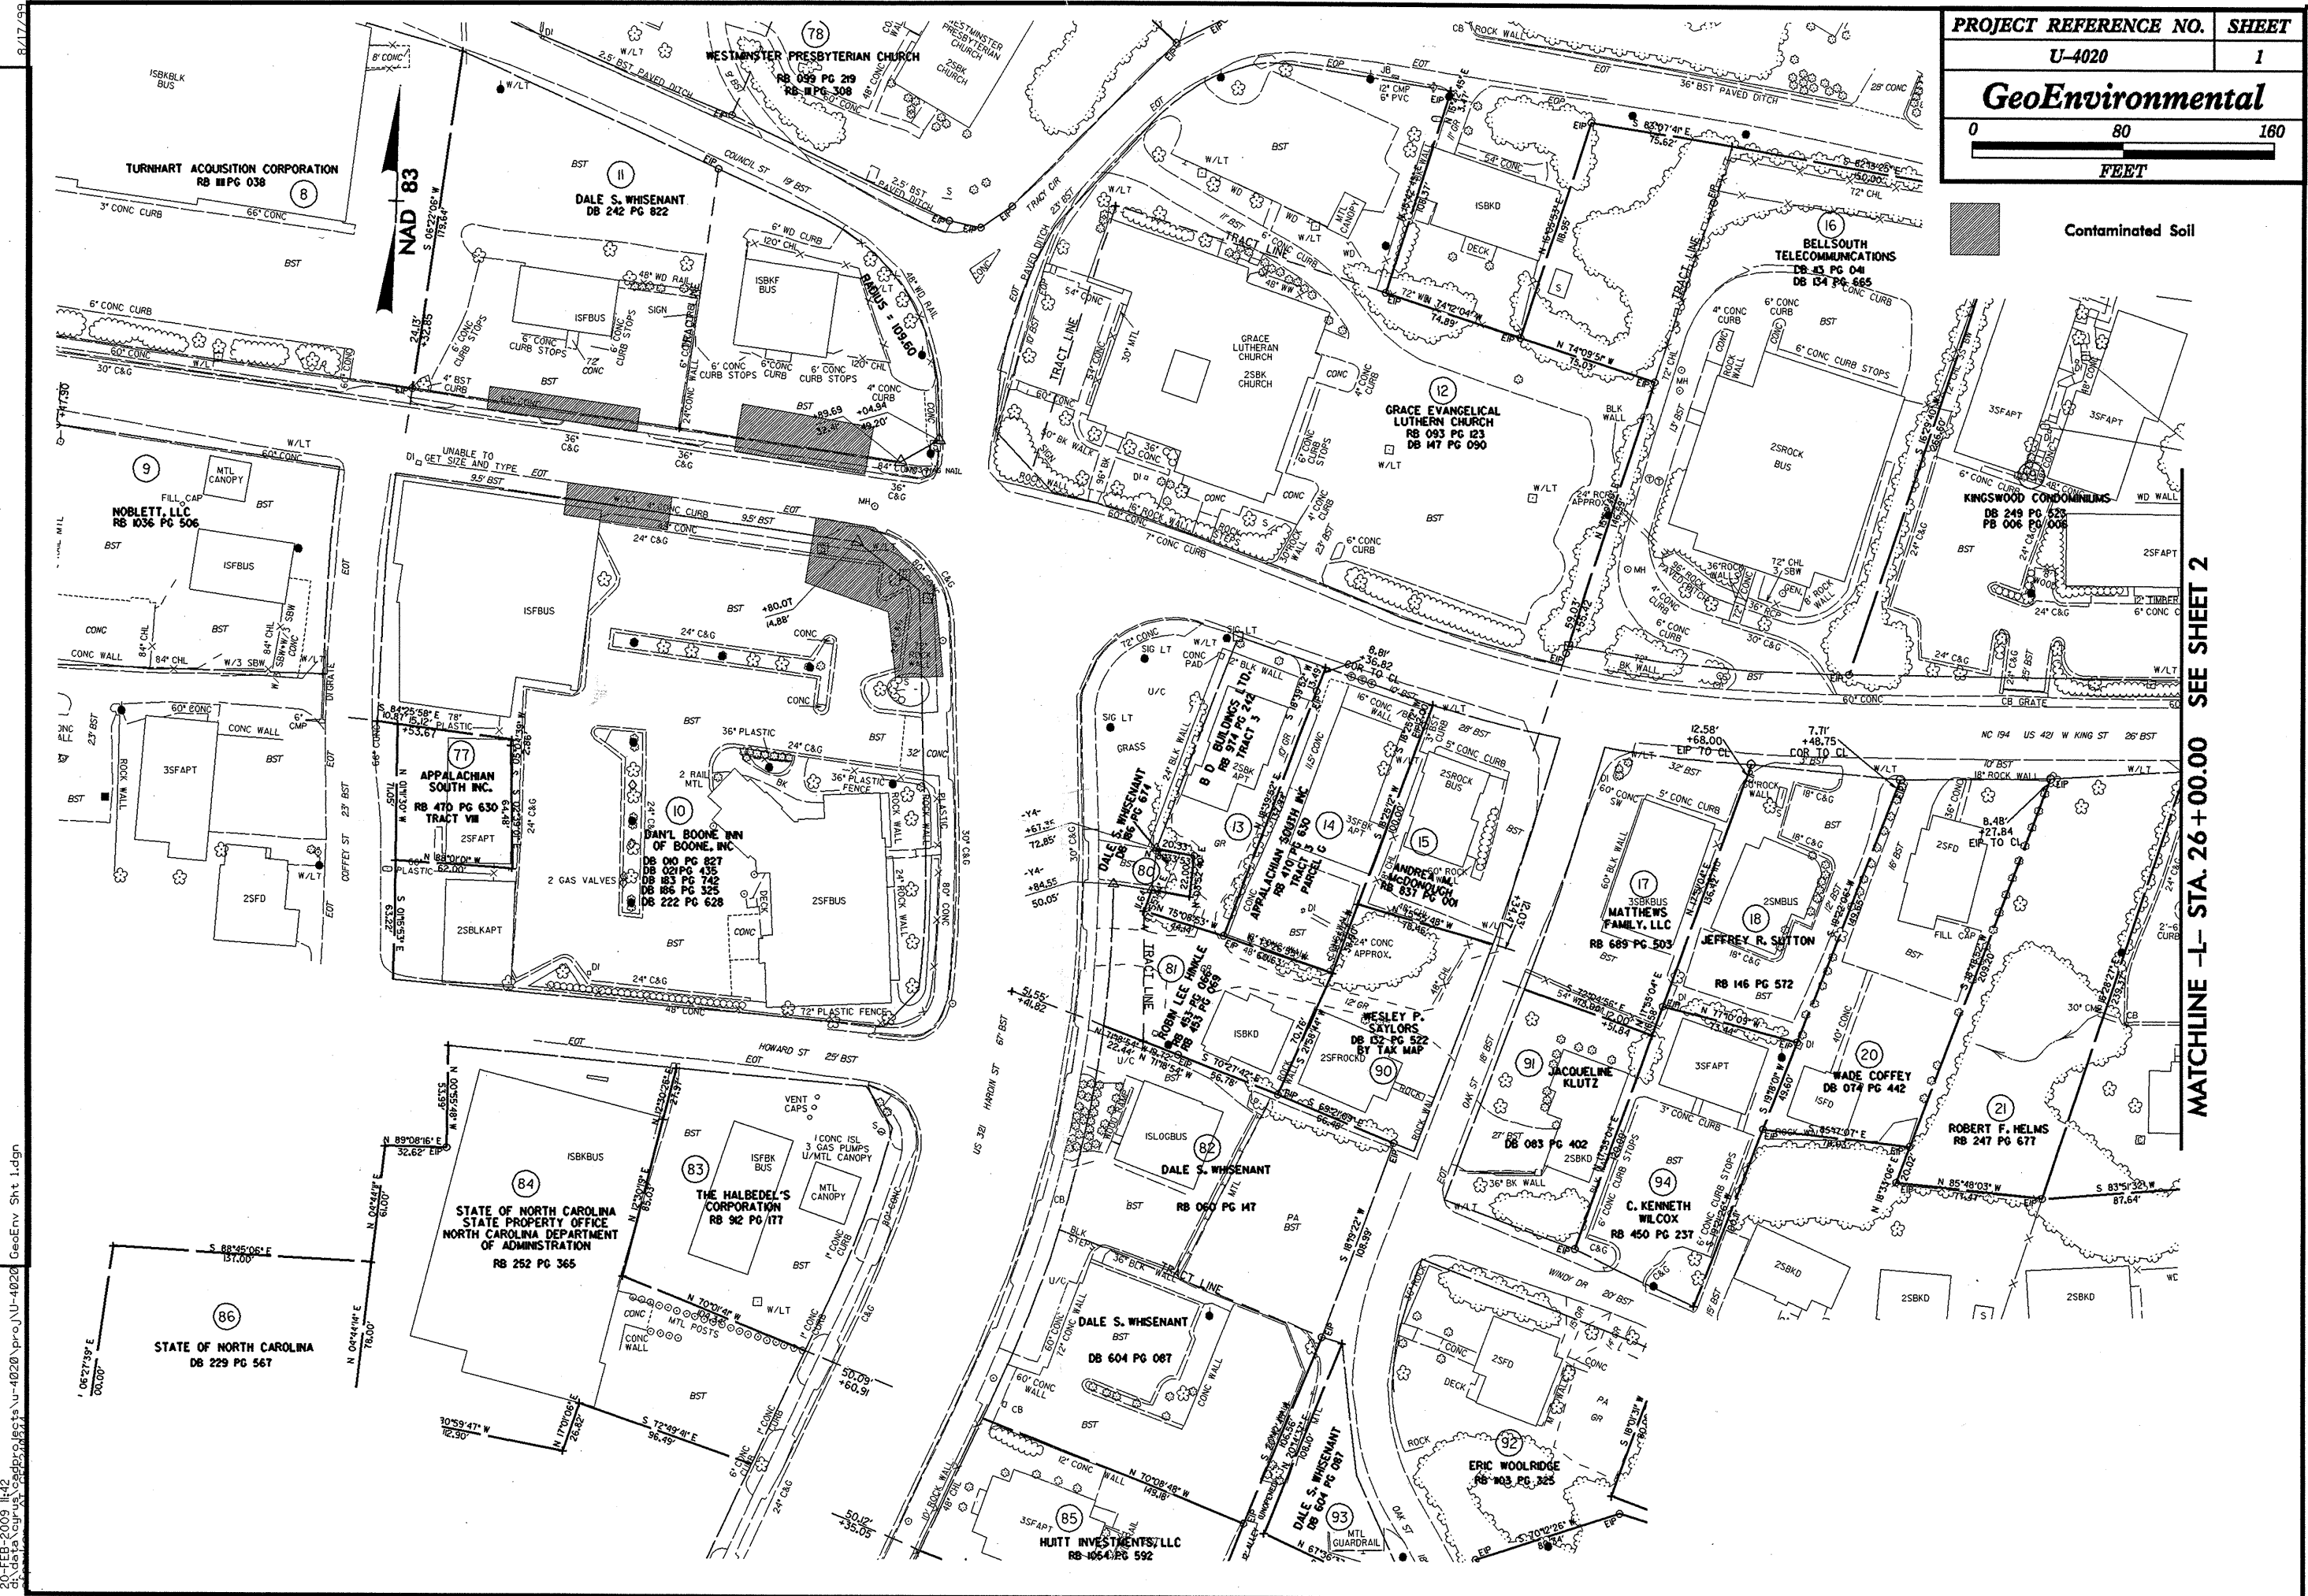

REVISIONS

MATCHLINE -L- STA. 26+00.00 SEE SHEET 2


20-FEB-2009 11:42
 d:\data\cyrus\geopri\91835\U-4020\pro\U-4020\GeoEnv Sht 1.dgn
 8/17/99

Contaminated Soil



MATCHLINE -L- STA. 37+25 SEE SHEET 2


MATCHLINE -L- STA. 48+00 SEE SHEET 4

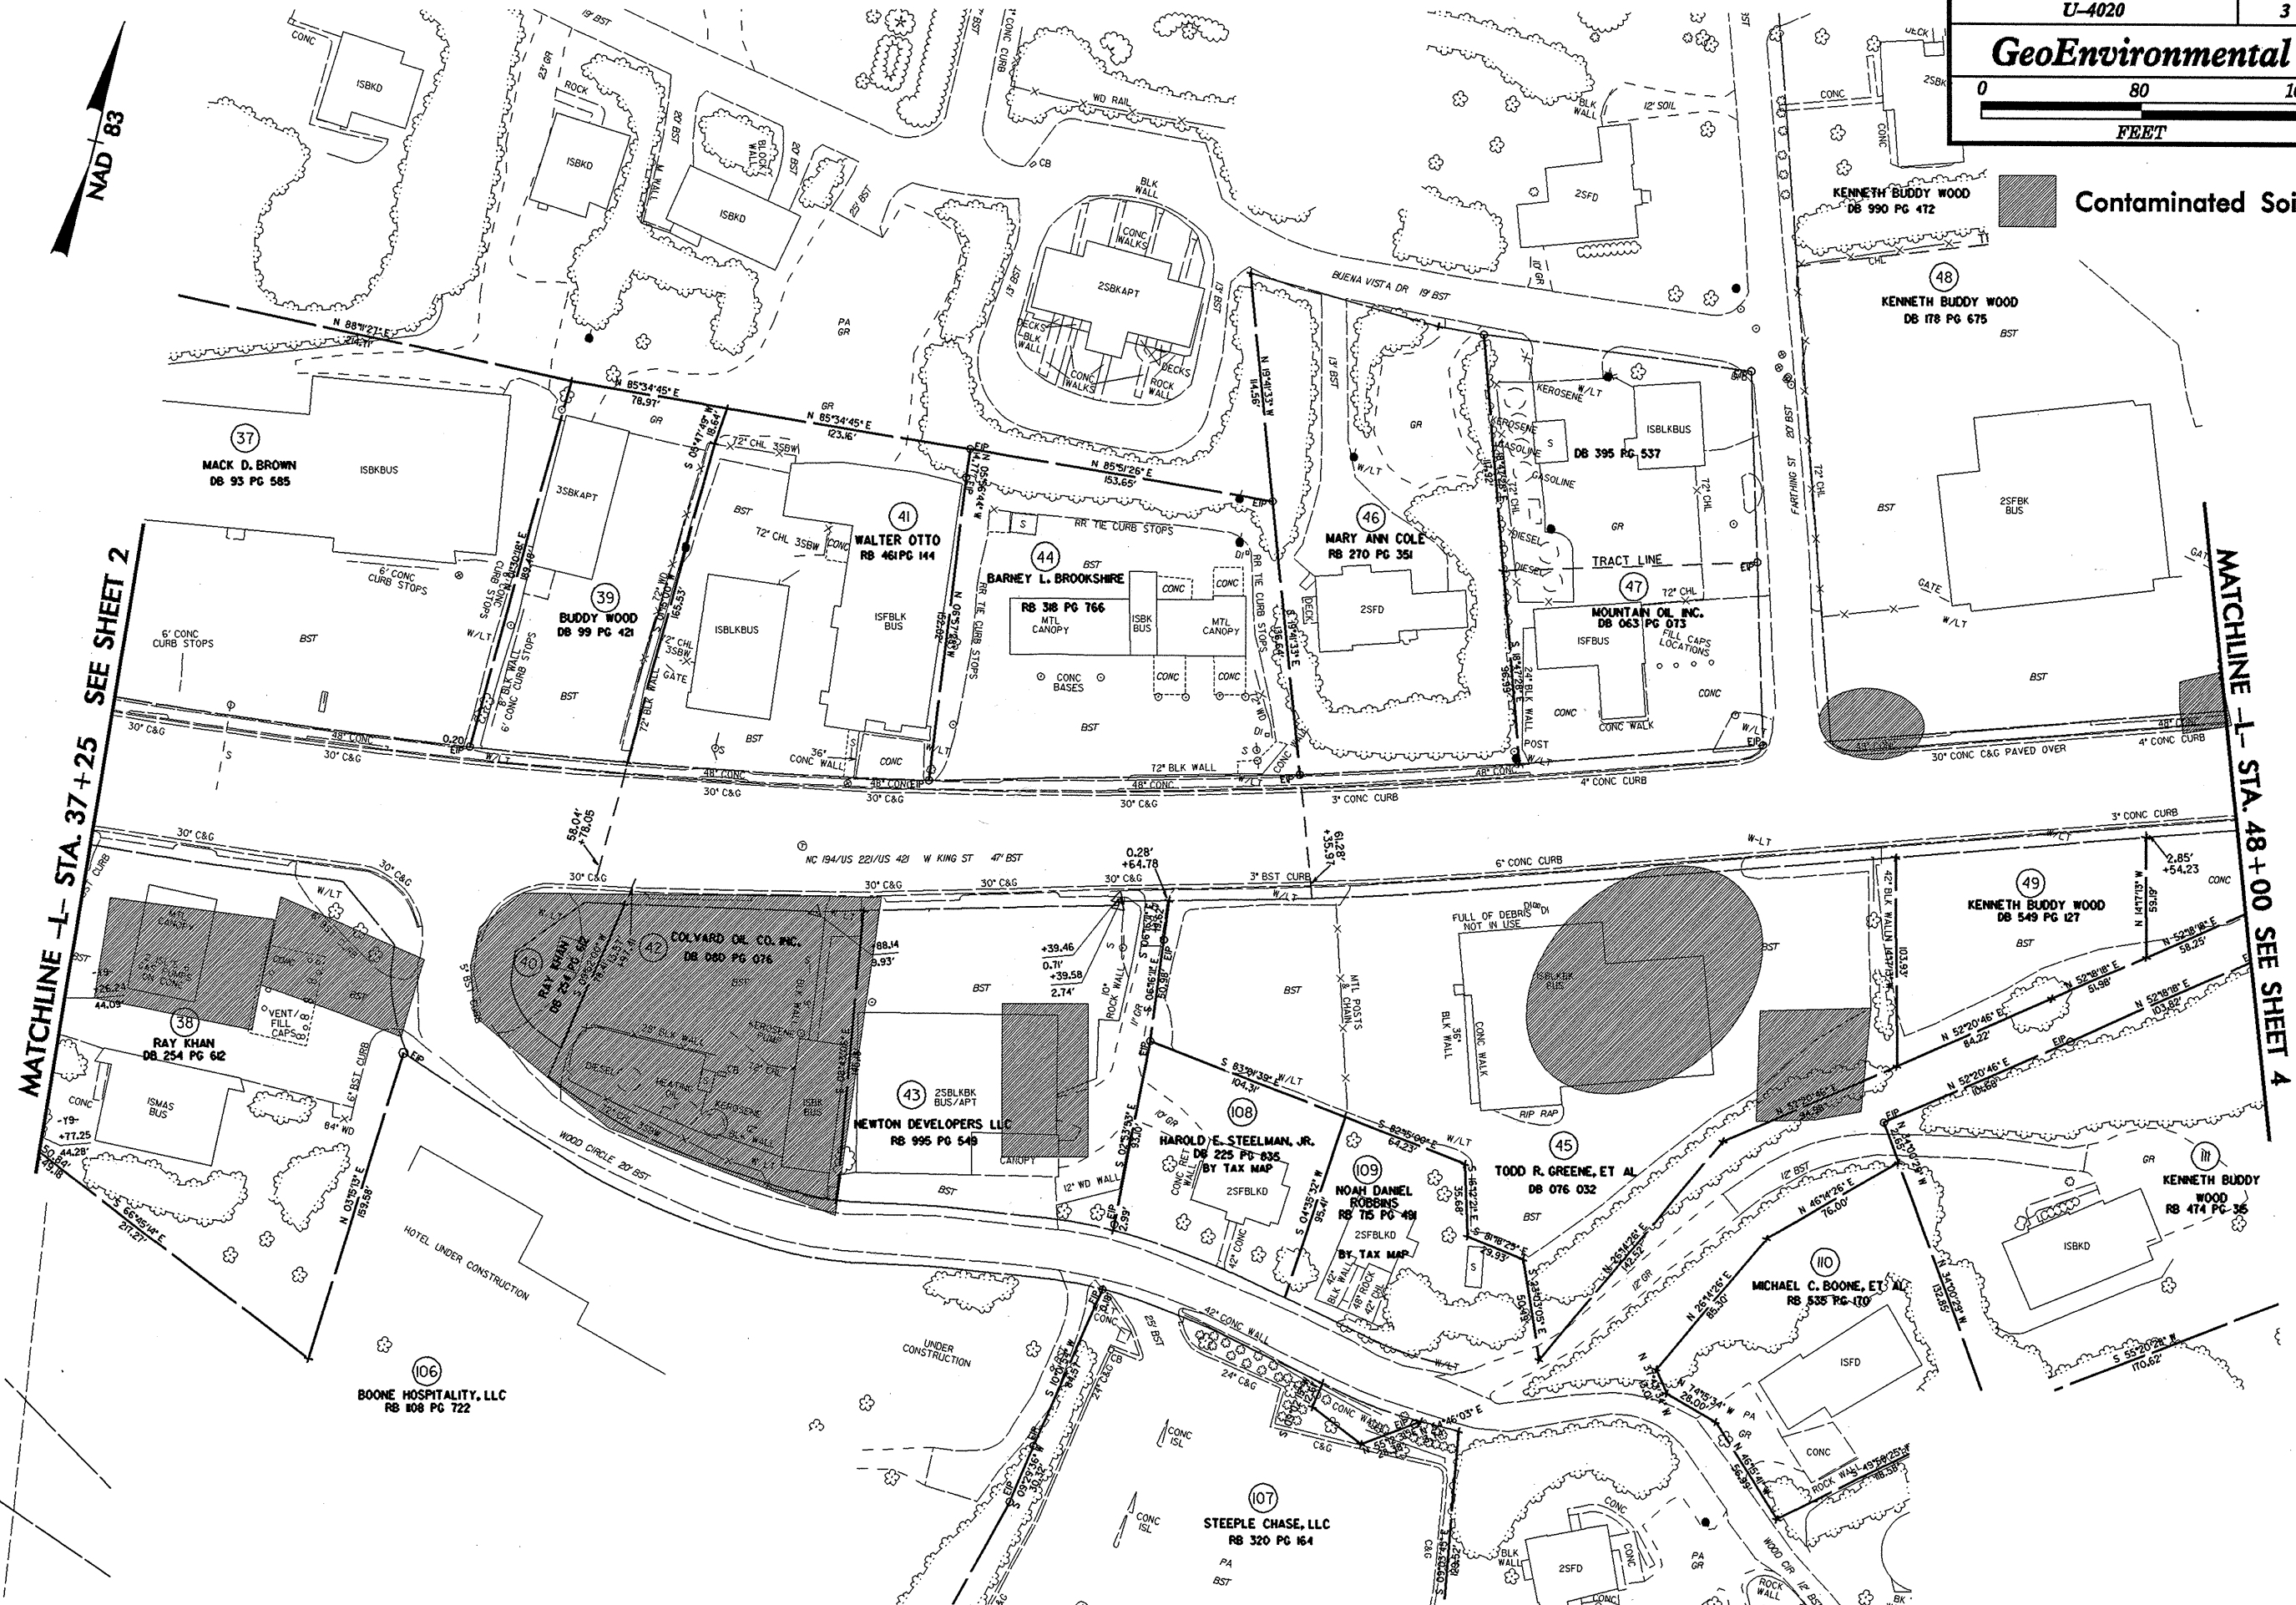

REVISIONS


23-FEB-2009 09:46 d:\data\nc\projects\U-4020\proj\U-4020\geoenv.sht 3.dgn 8/17/99

Contaminated Soil

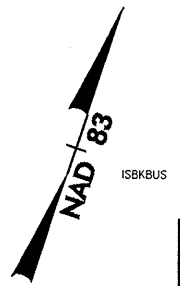

MATCHLINE -L- STA. 48+00 SEE SHEET 3

MATCHLINE -L- STA. 59+00 SEE SHEET 5

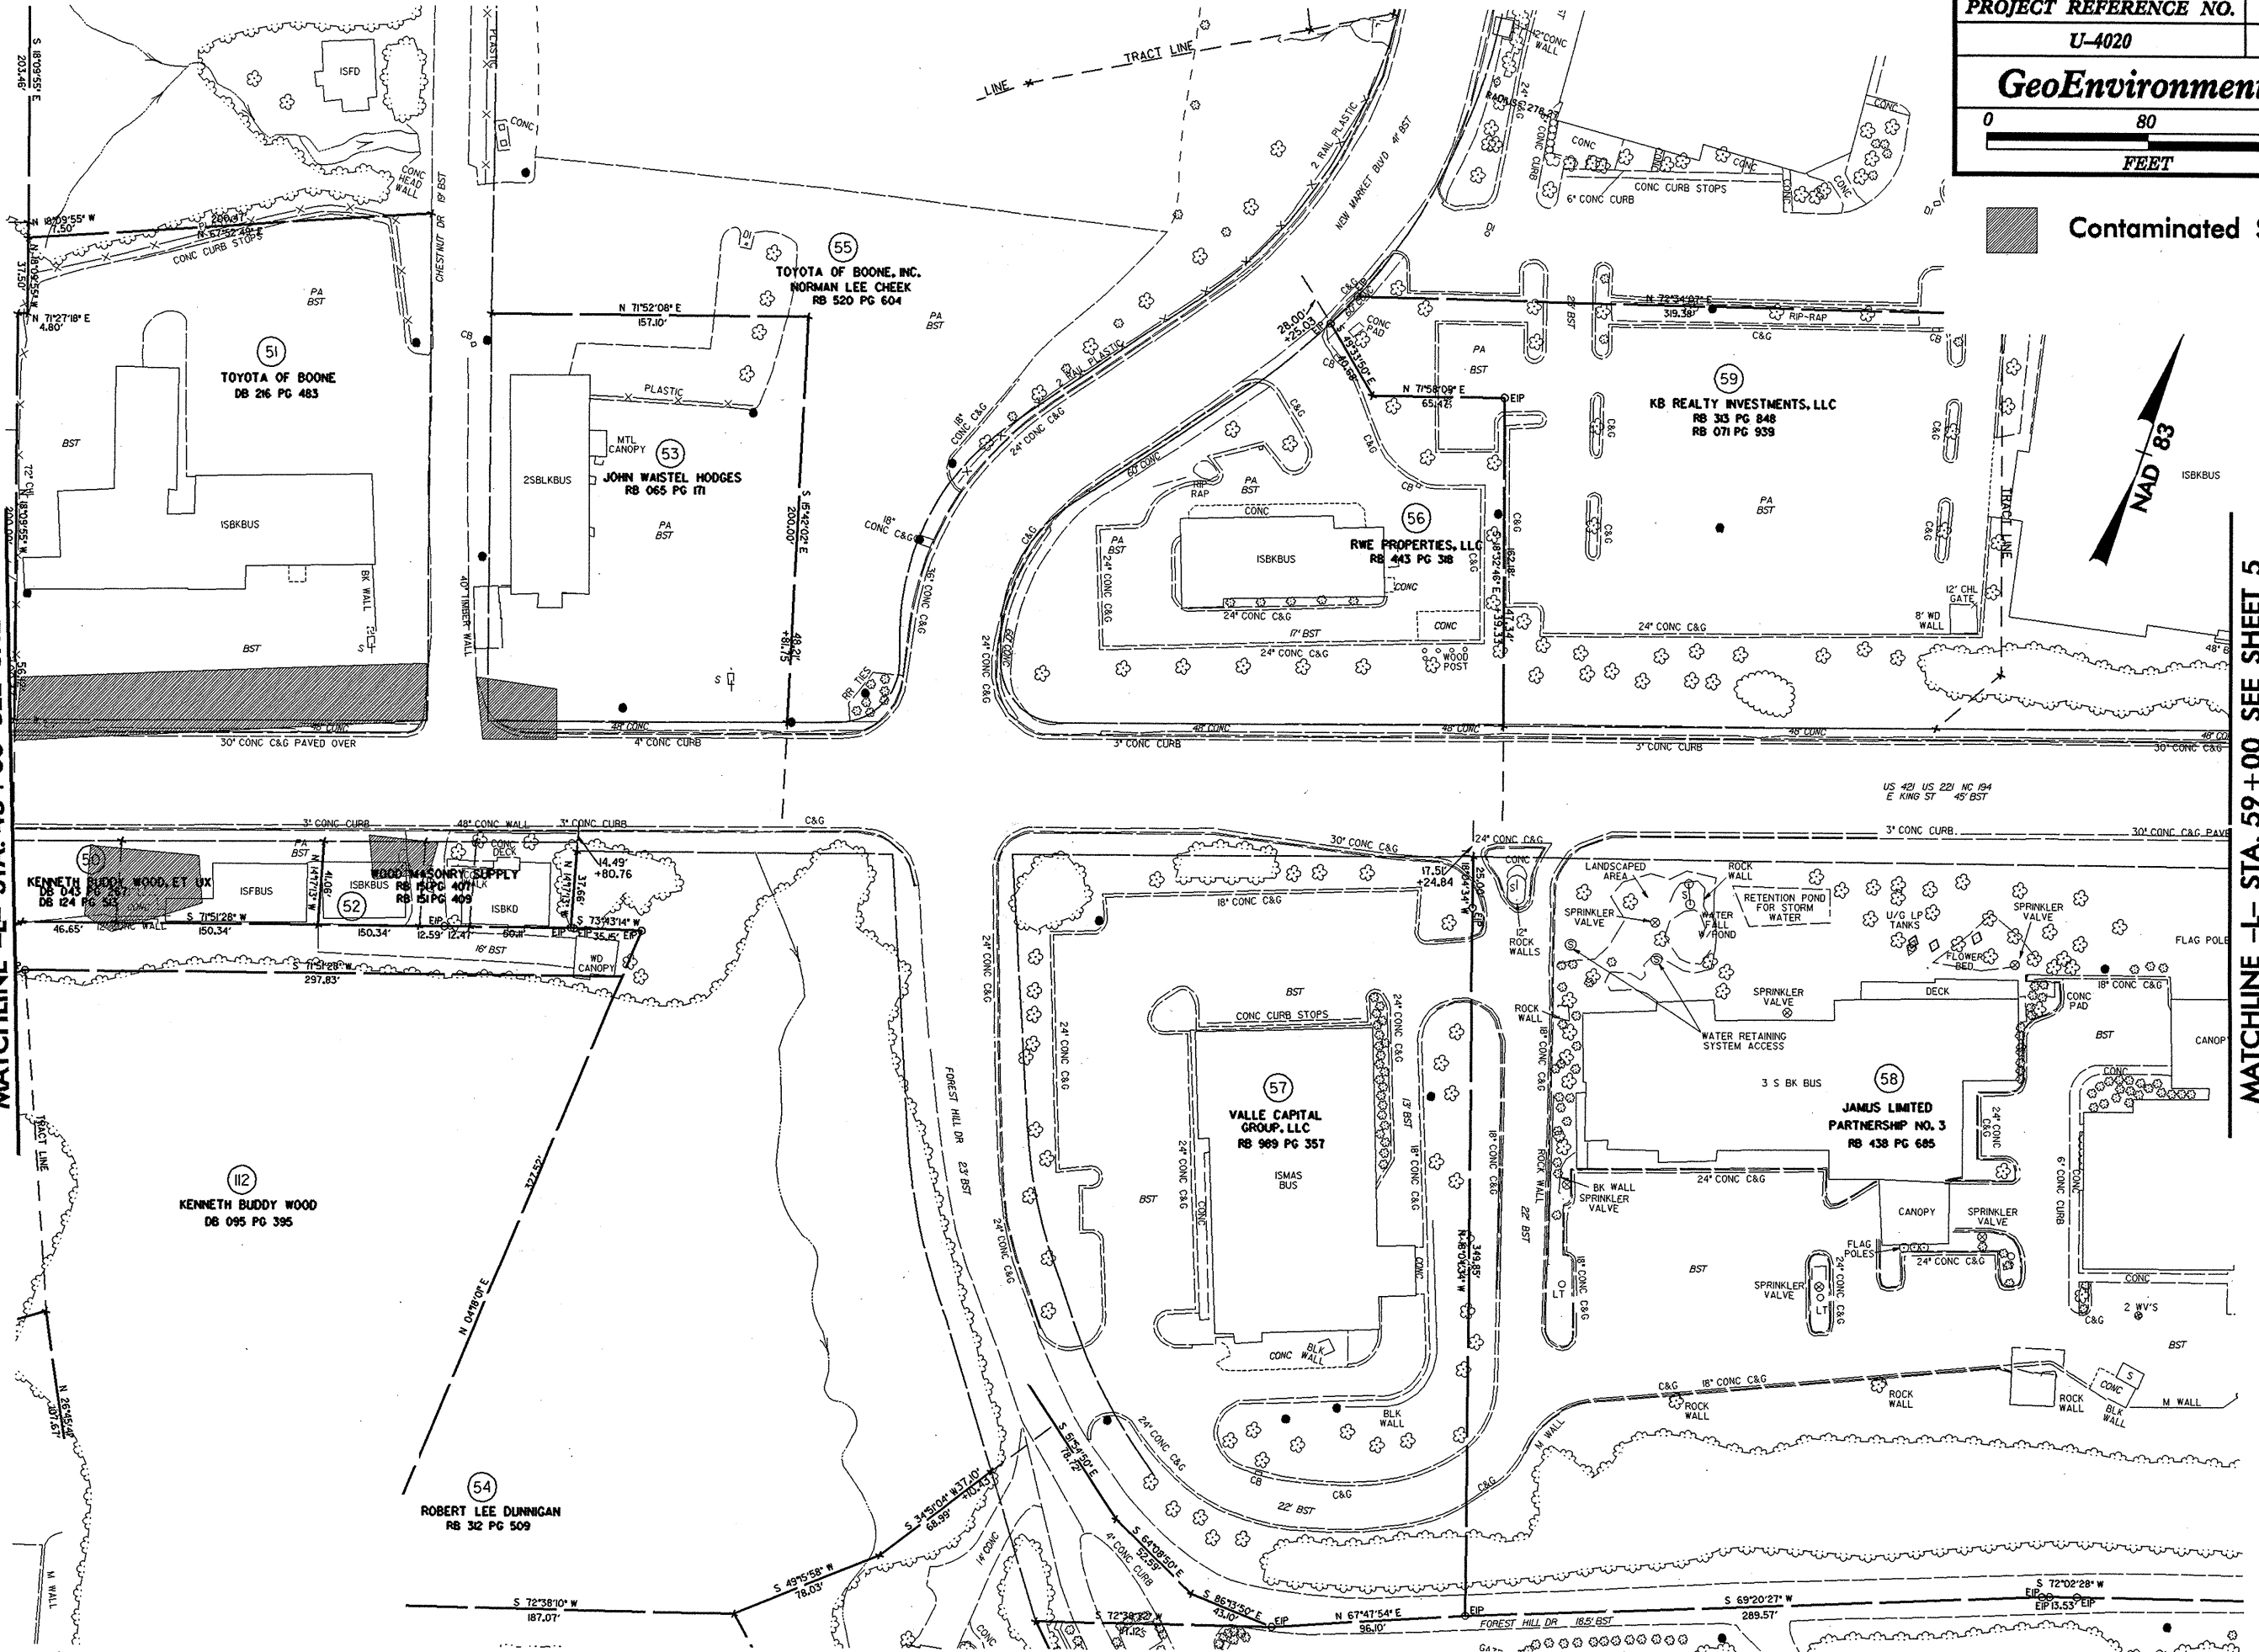

REVISIONS


20-FEB-2009 11:49
 d:\data\curva\osddp\0\ec\4\4020\proj\U-4020\GedEnv Sht 4.dgn
 8/17/99

PROJECT REFERENCE NO.	SHEET
U-4020	5
GeoEnvironmental	
0 80 160	
FEET	

MATCHLINE -Y16- STA. 17+00 SEE SHEET 10

MATCHLINE -L- STA. 59+00 SEE SHEET 4


MATCHLINE -L- STA. 70+00 SEE SHEET 6

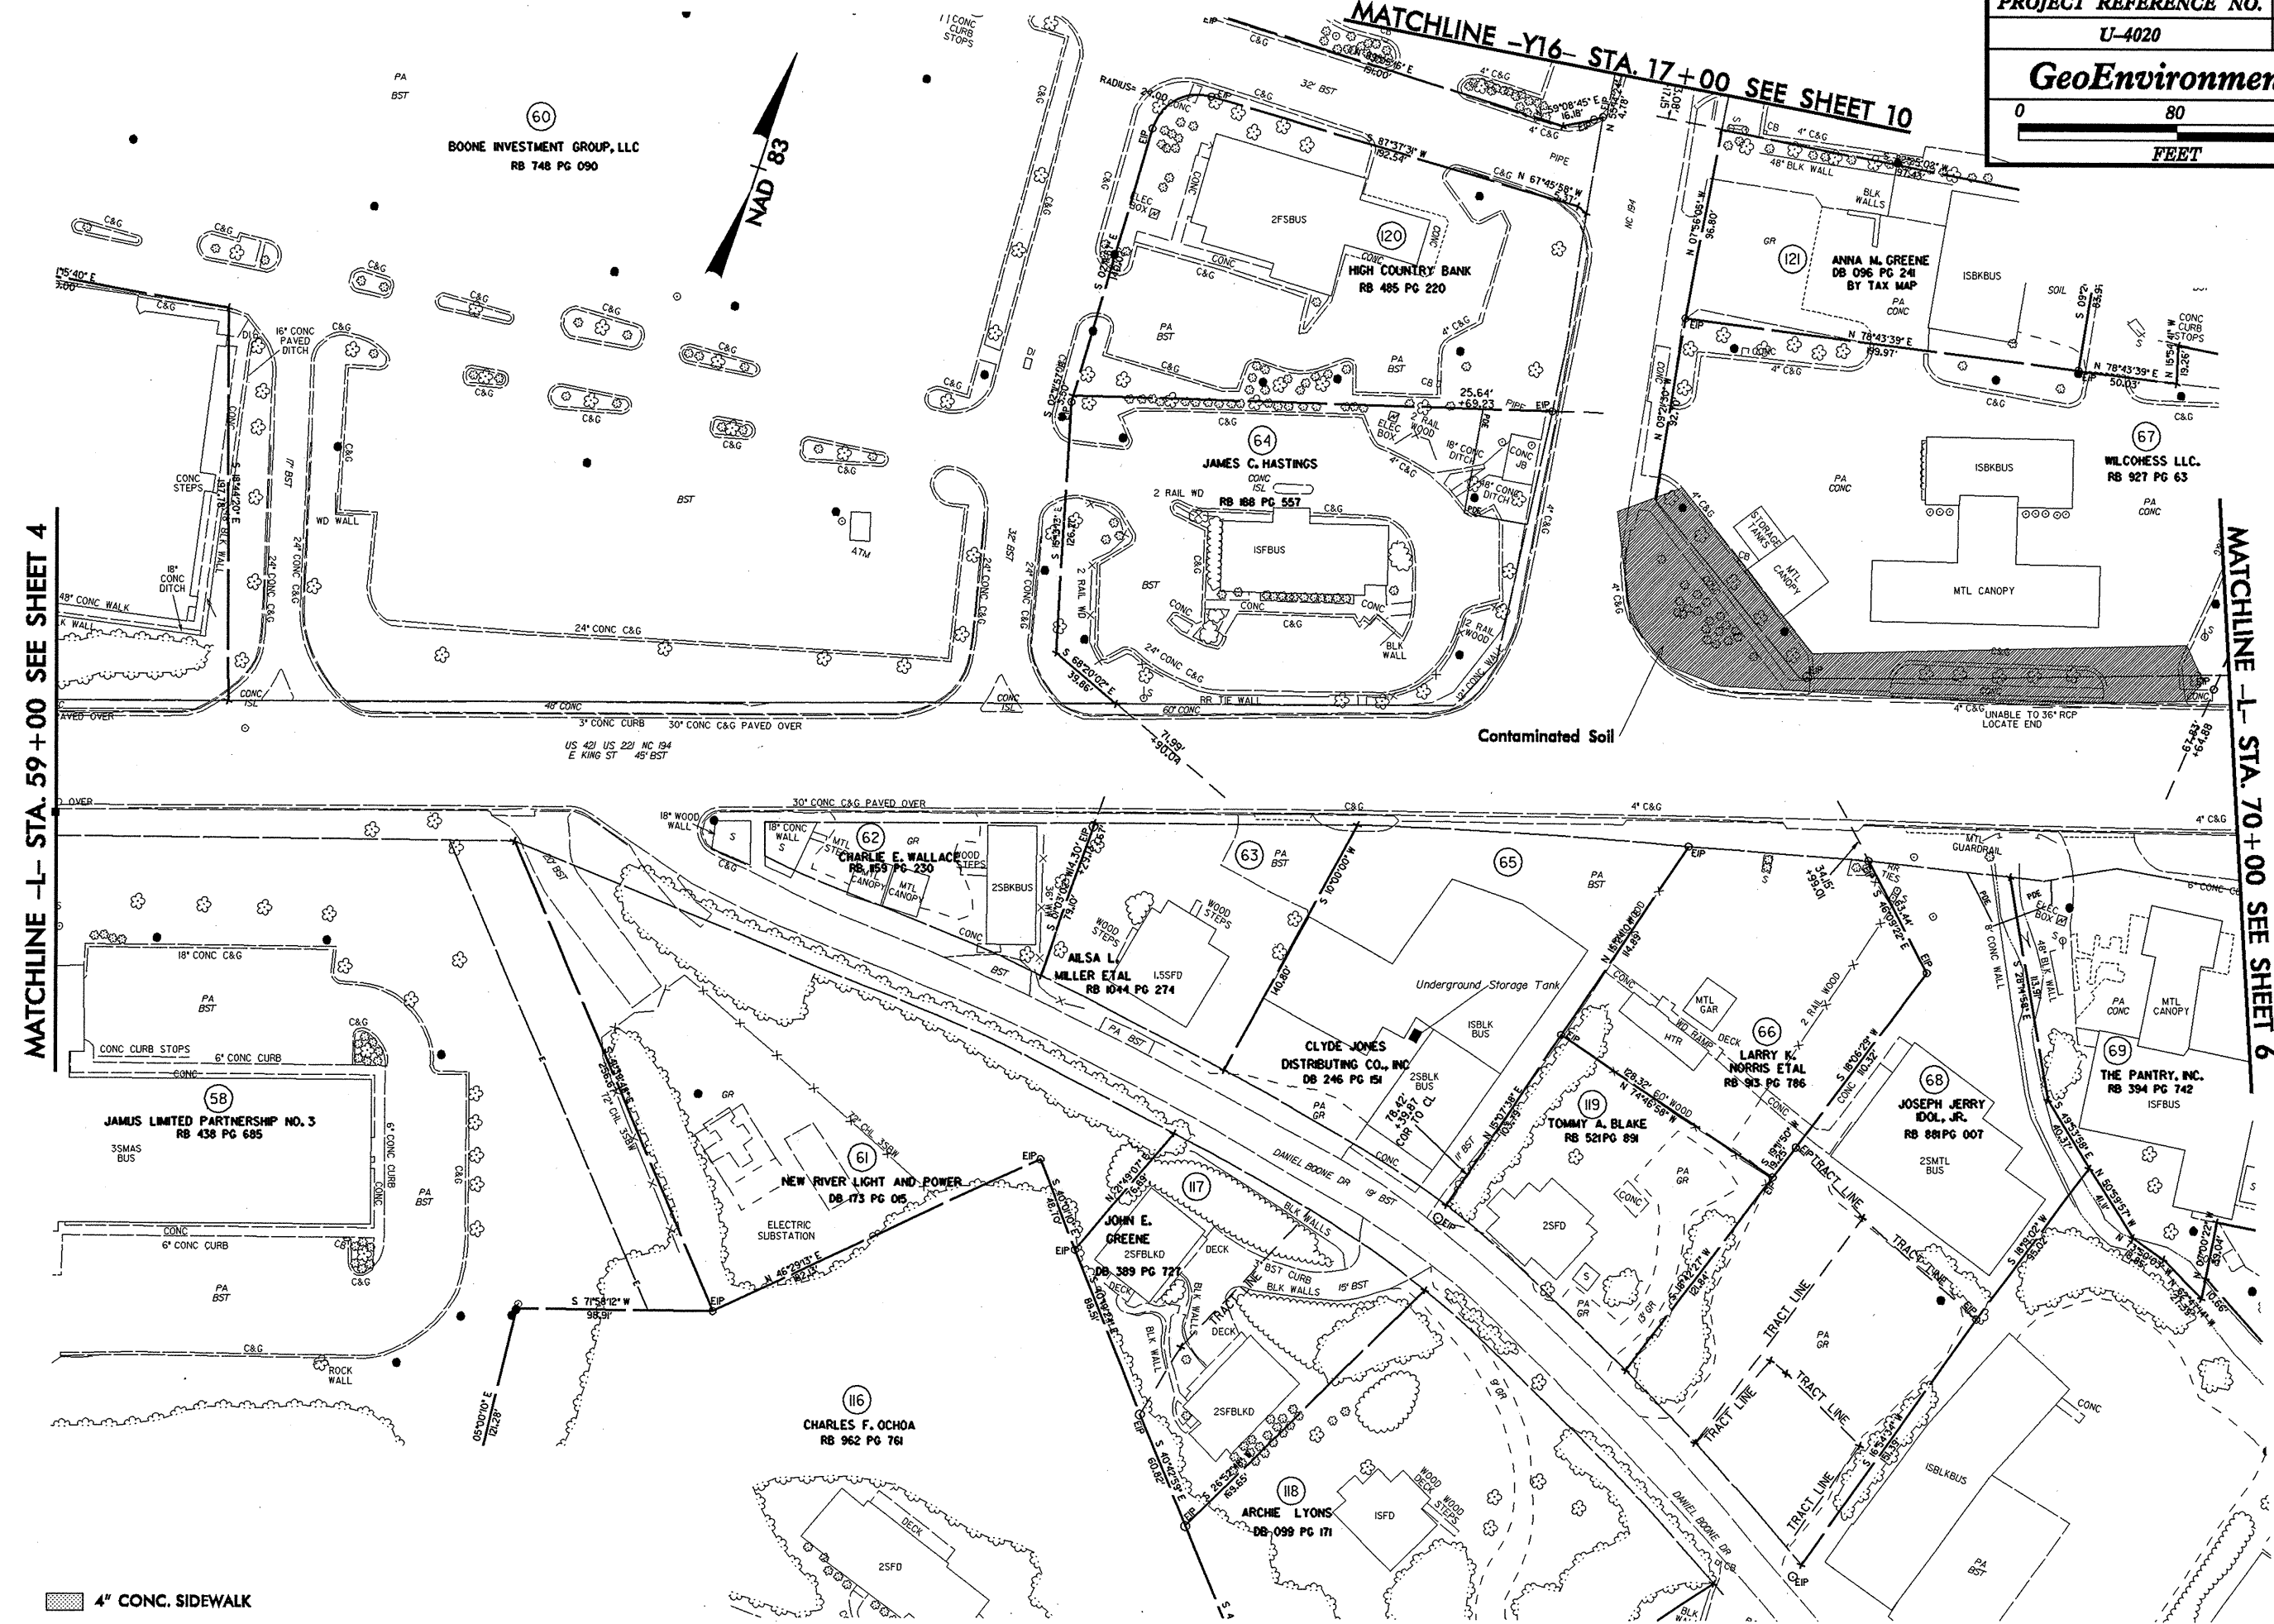

4" CONC. SIDEWALK

REVISIONS

8/17/99
 20-FEB-2009 11:32
 d:\data\cyrus\cadd\projects\U-4020\proj\U-4020_GeoEnv_Sht 5.dgn
 11-11-09 11:32 AM
 11-11-09 11:32 AM

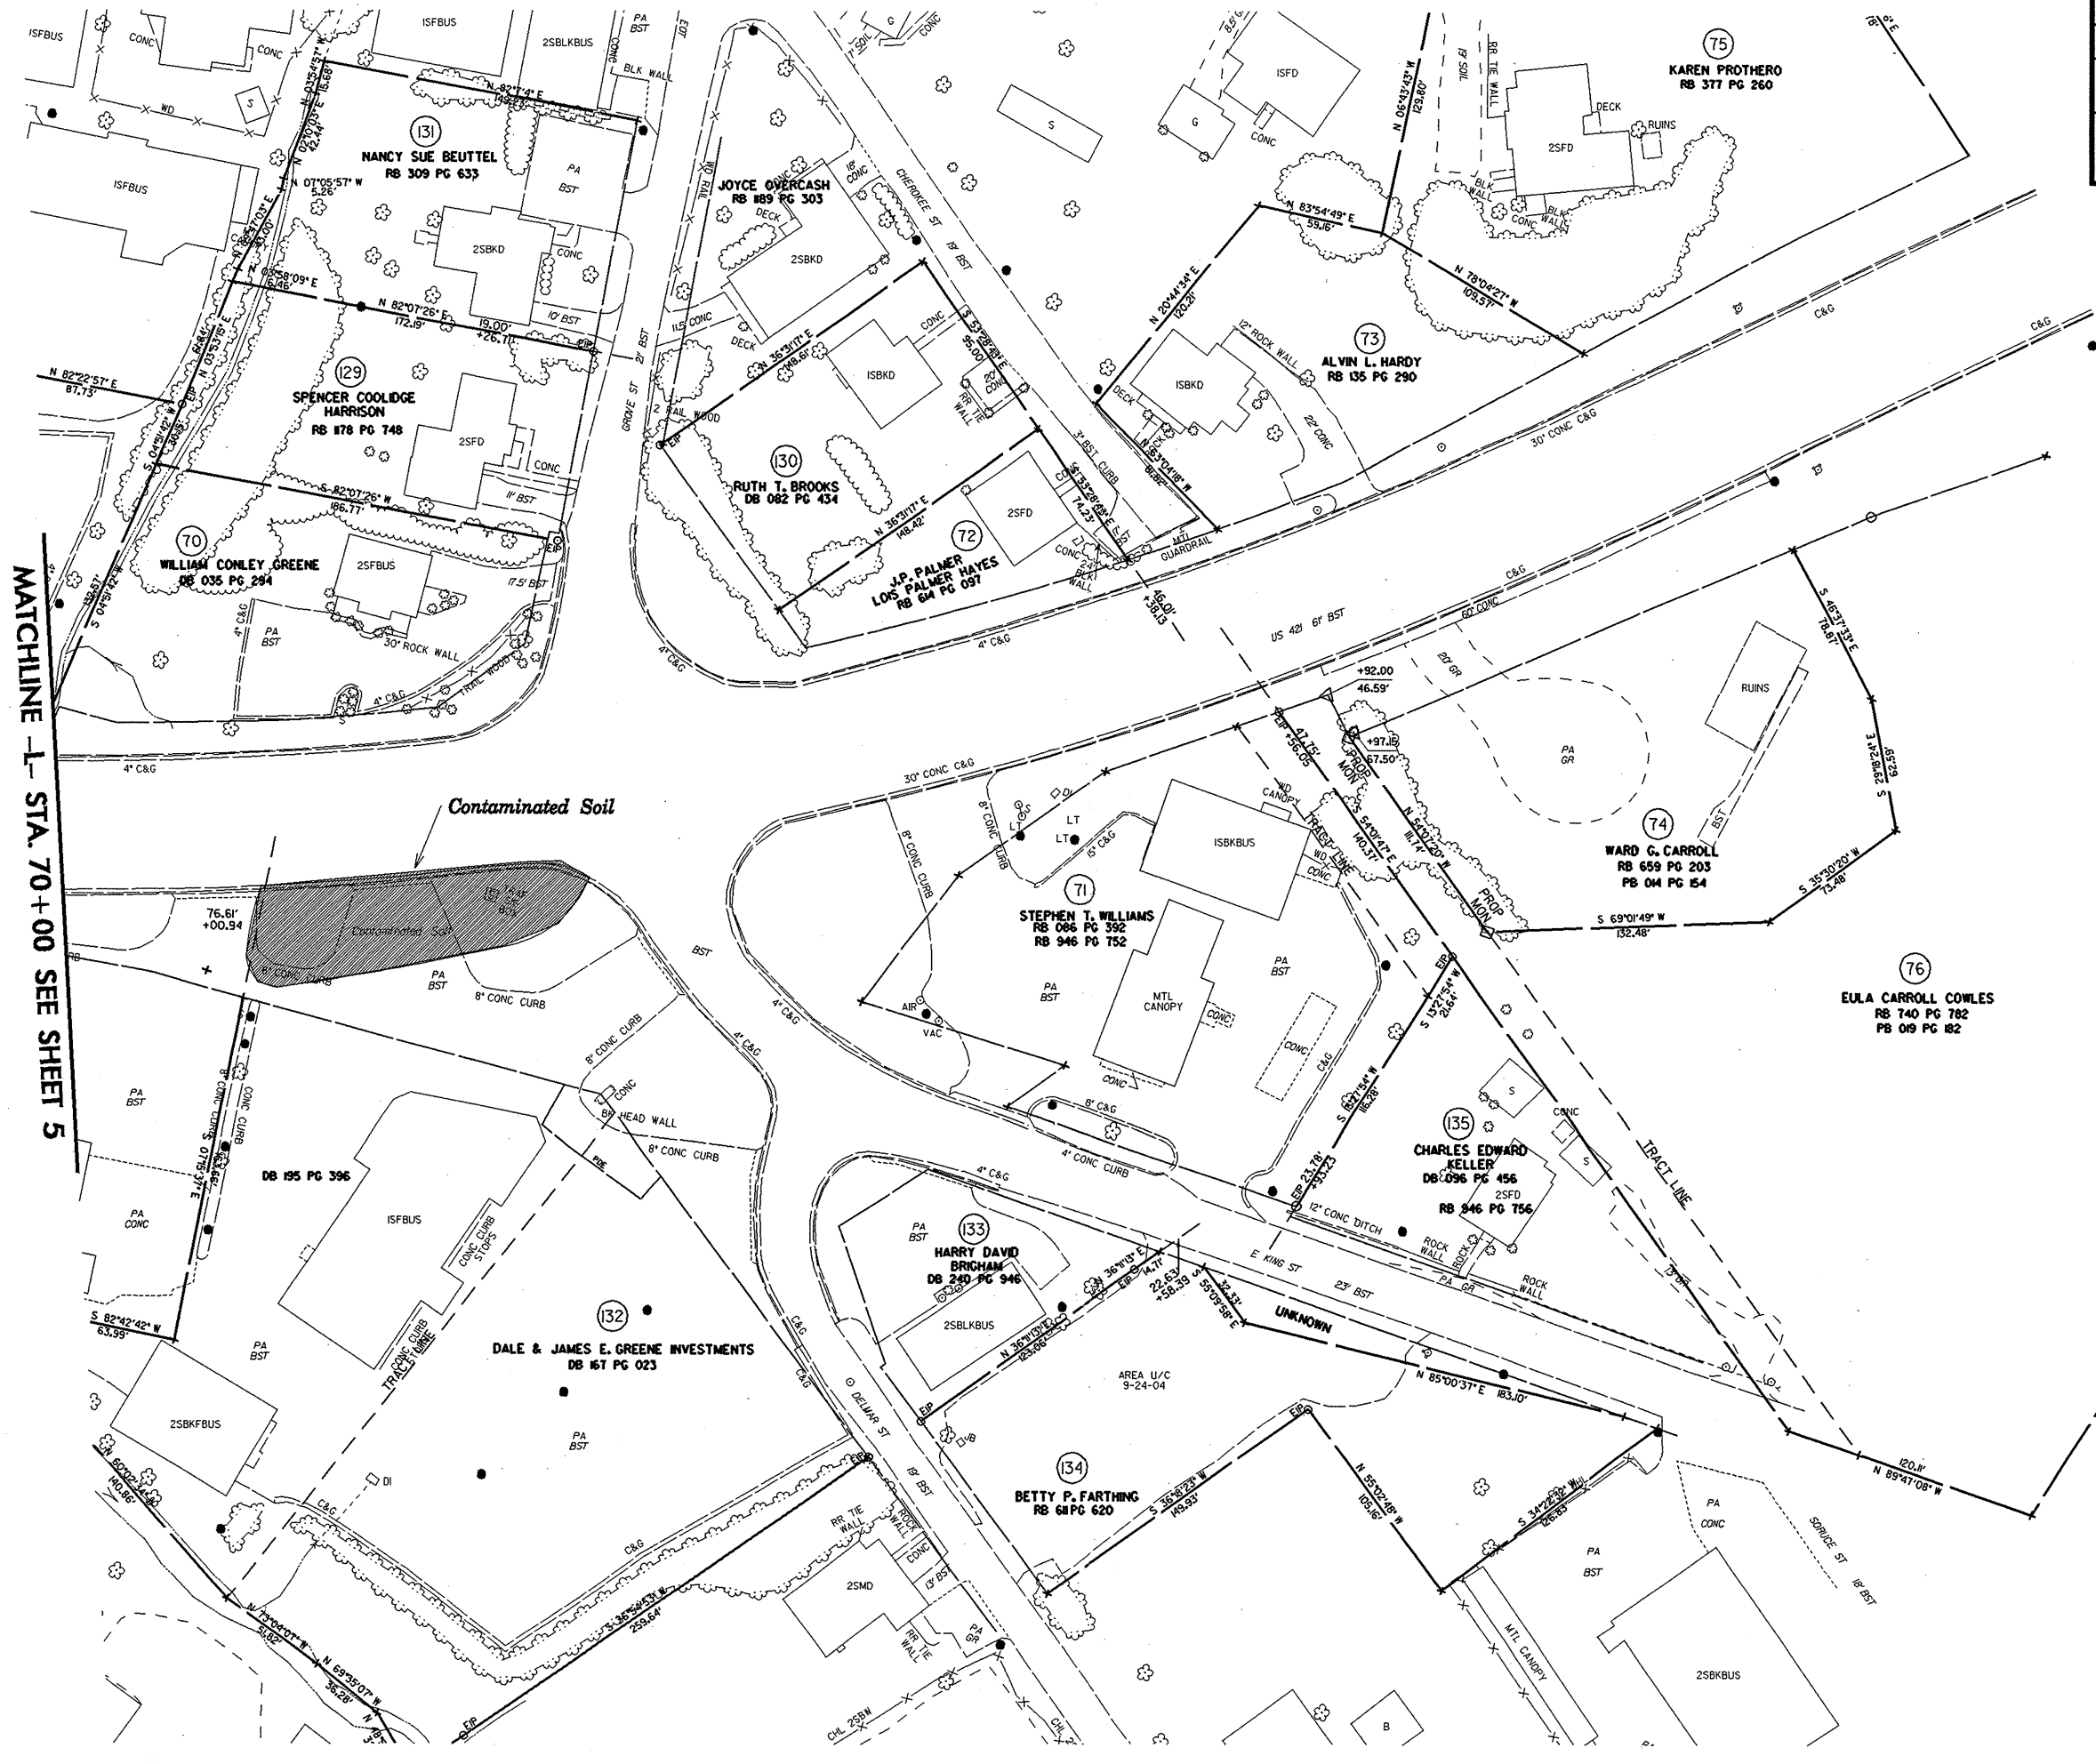

MATCHLINE - STA. 70+00 SEE SHEET 5

REVISIONS

8/17/99

20-FEB-2009 11:31
 d:\data\cyrus\cadd\p\U-4020\pro\U-4020 GeoEnv Sht 6.dgn
 11:31 AM 2/20/09