


PROJ. REFERENCE NO.	SHEET NO.
B-4409	SD-1
B-4410	

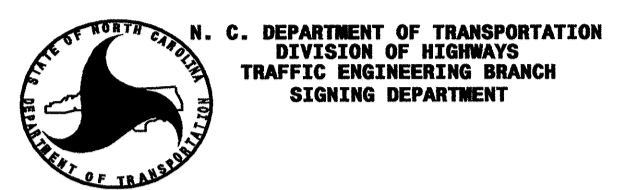

SIGN NUMBER: SP07073 BACKG COLOR: Fluorescent Orange DESIGN BY: R. HENNEIN CHECKED BY: STD #: N/A
 TYPE: D COPY COLOR: Black PROJECT ID: B-4409/B-4410 DIV: 10 DATE: Mar 15, 2007
 QUANTITY: 1

SYMBOL	X	Y	WID	HT

SIGN WIDTH: 42"
 HEIGHT: 24"
 TOTAL AREA: 7.0 Sq.Ft.
 BORDER TYPE: FLUSH
 RECESS: 0.38"
 WIDTH: 0.63"
 RADII: 1.5"
 NO. Z BARS: MAT'L: 0.080" (2.0 mm) ALUMINUM
 LENGTH: 0.079" COMPOSITE

USE NOTES:
 1. Legend and border shall be direct applied non-reflective sheeting.
 2. Background shall be Type VII, VIII, or IX (prismatic) retroreflective sheeting.



LETTER POSITIONS

Letter spacings are to start of next letter

	P	I	N	K	S	T	O	N													Series/Size	
	5.4	4.6	2.2	4.7	4.1	3.9	3.8	4.7	3.4	5.4											C 2000	
																						31.3
																						C 2000
	5.1	4.4	1.7	4.6	4.1	3.4	6	4.4	3.4	5.1											31.8	

Spacing Factor is 1 unless specified otherwise

FILENAME: SP07073_pinkstonriverrd NORTH CAROLINA D.O.T. SIGN DETAIL

21-APR-2009 11:02
 C:\projects\sp07073\traffic\signing\cadd\sign designs\sp07073\pinkstonriverrd.dgn
 bnowlin AT E22645

APPROVED: _____	DATE: _____	DETOUR SIGN DESIGN							
	SCALE: NONE								
	DATE: _____								
	DWG. BY: BN								
	DESIGN BY: BN								
REVIEWED BY: RK		<table border="1"> <tr> <th colspan="2">REVISIONS</th> </tr> <tr> <td> </td> <td> </td> </tr> <tr> <td> </td> <td> </td> </tr> </table>		REVISIONS					
REVISIONS									
		<table border="1"> <tr> <td>CAD FILE</td> <td> </td> </tr> </table>		CAD FILE					
CAD FILE									