



8/22/99

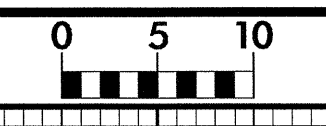


PROJ. REFERENCE NO. B-4410	SHEET NO. X-1
-------------------------------	------------------

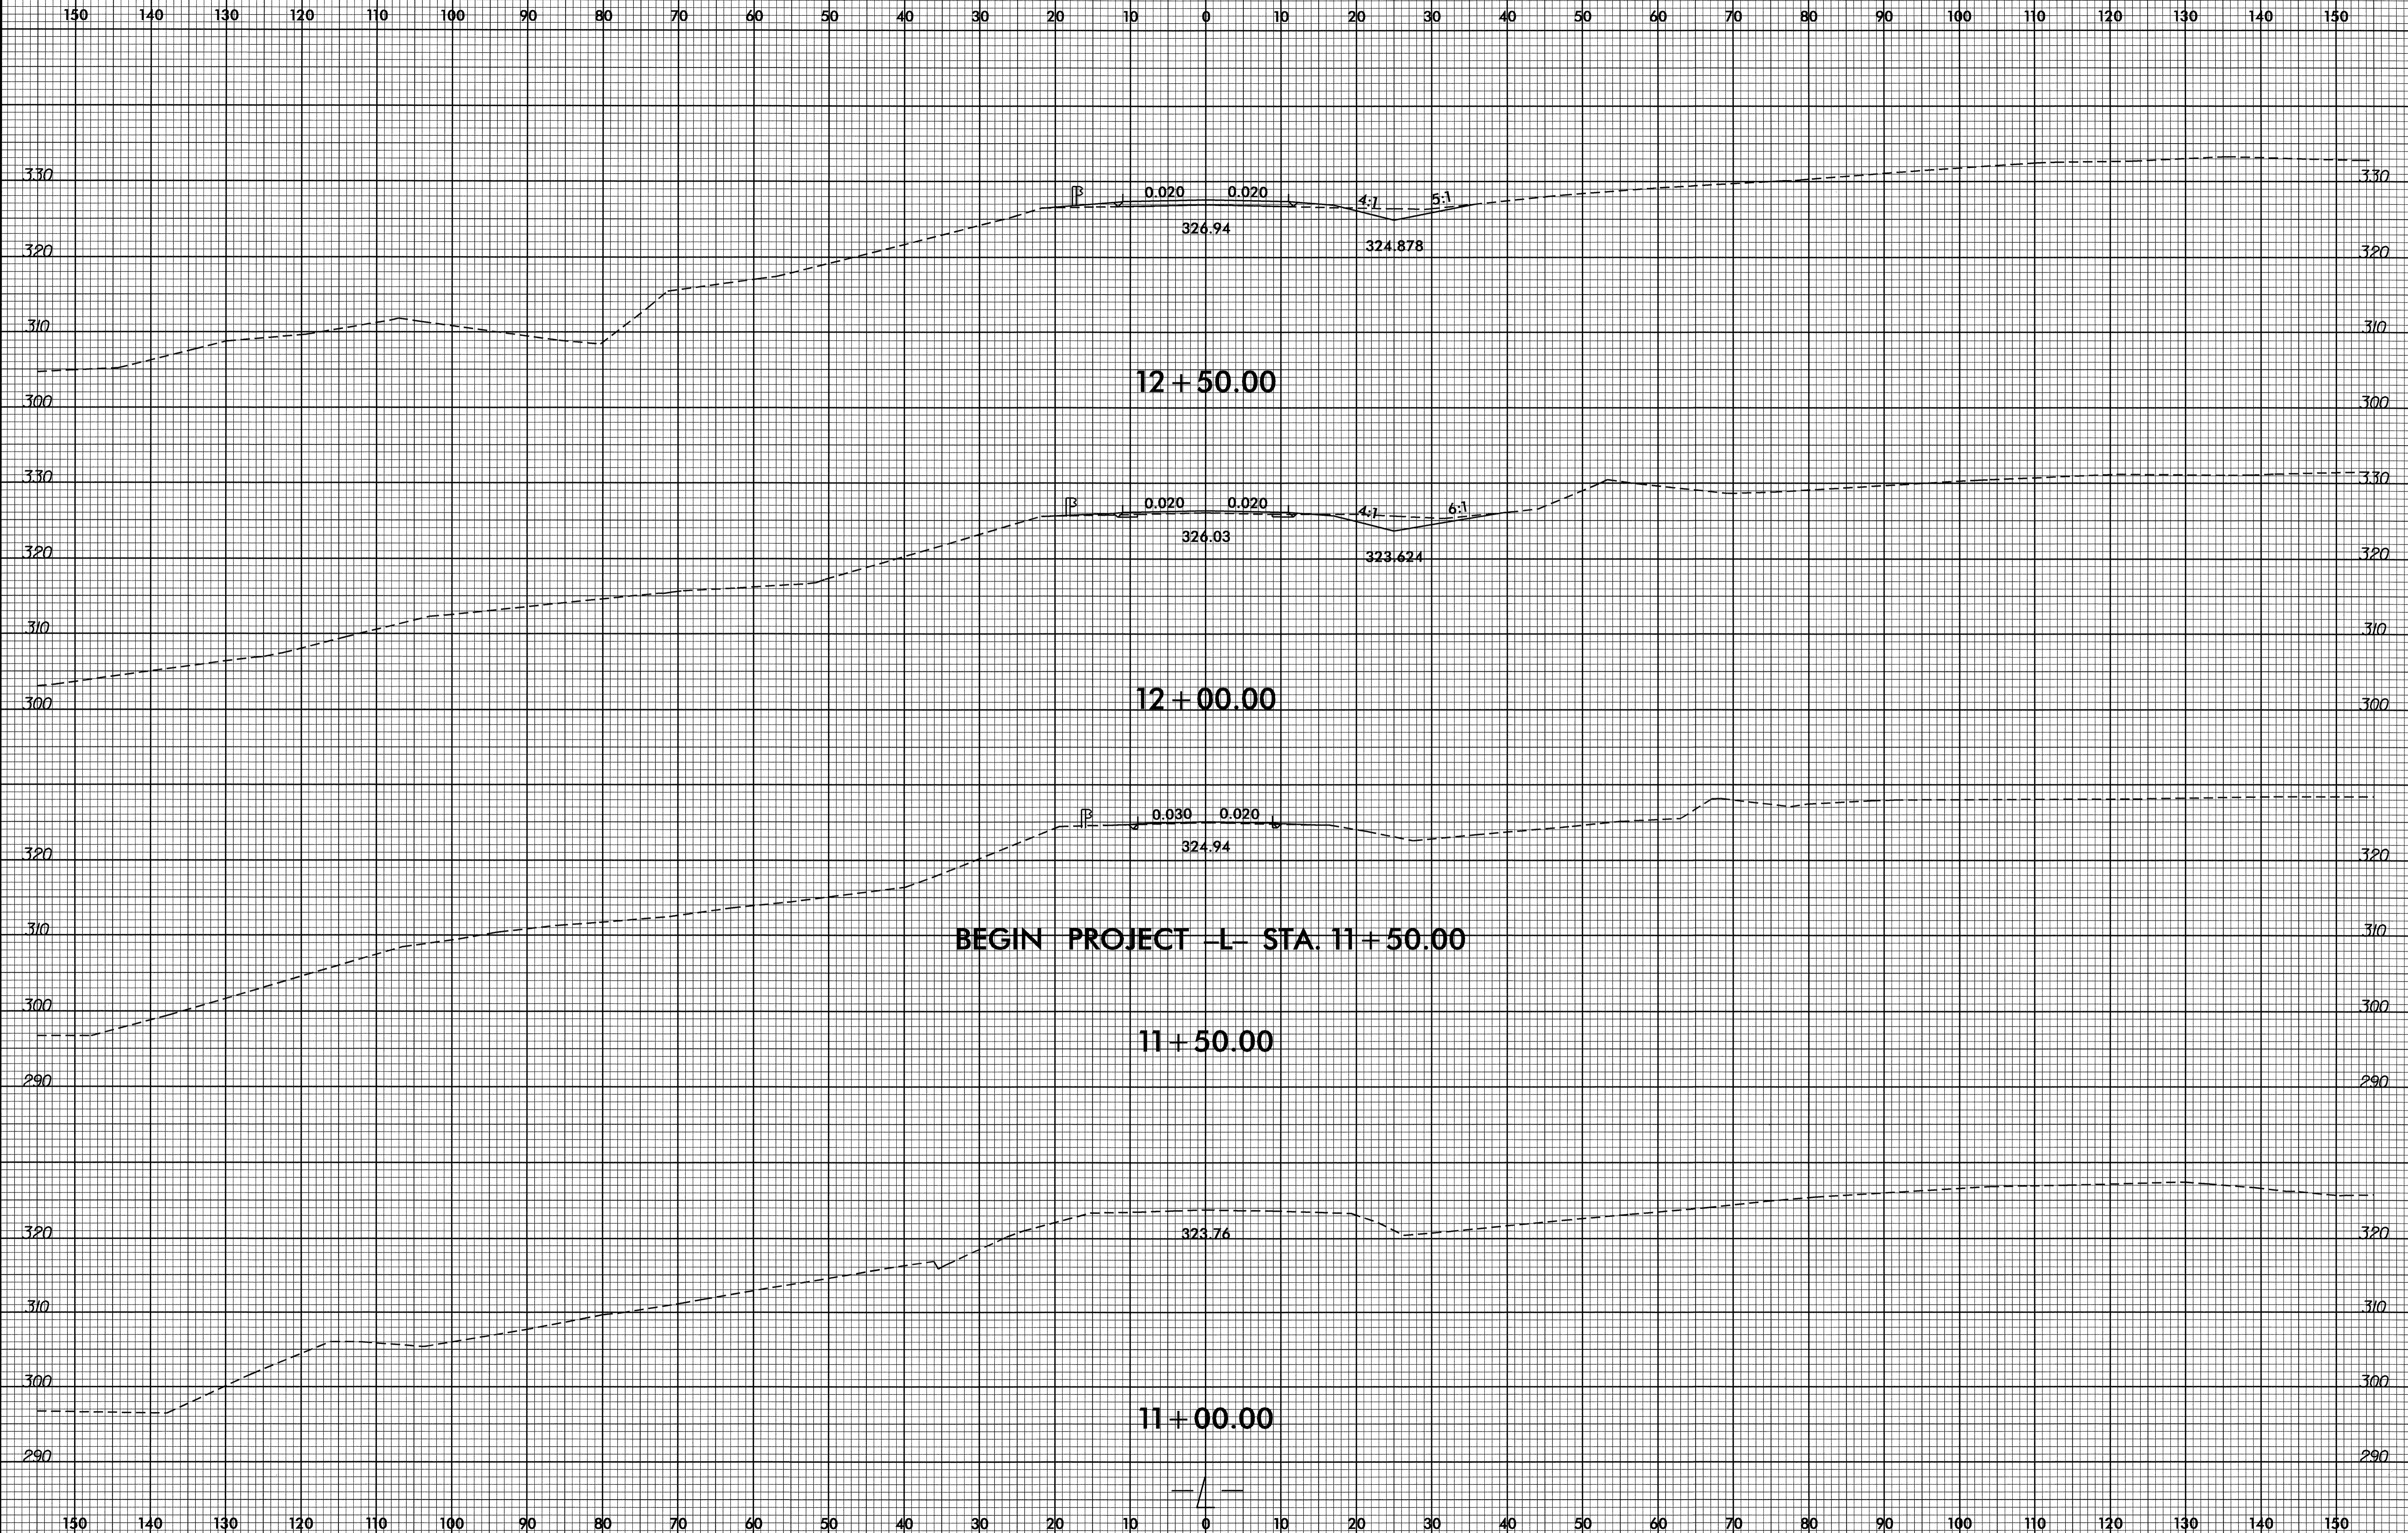

BEGIN PROJECT -L- STA. 11+50.00


09-APR-2009 08:10
F:\PROJECTS\B-4410.rdy-xpl.dgn

8/23/99

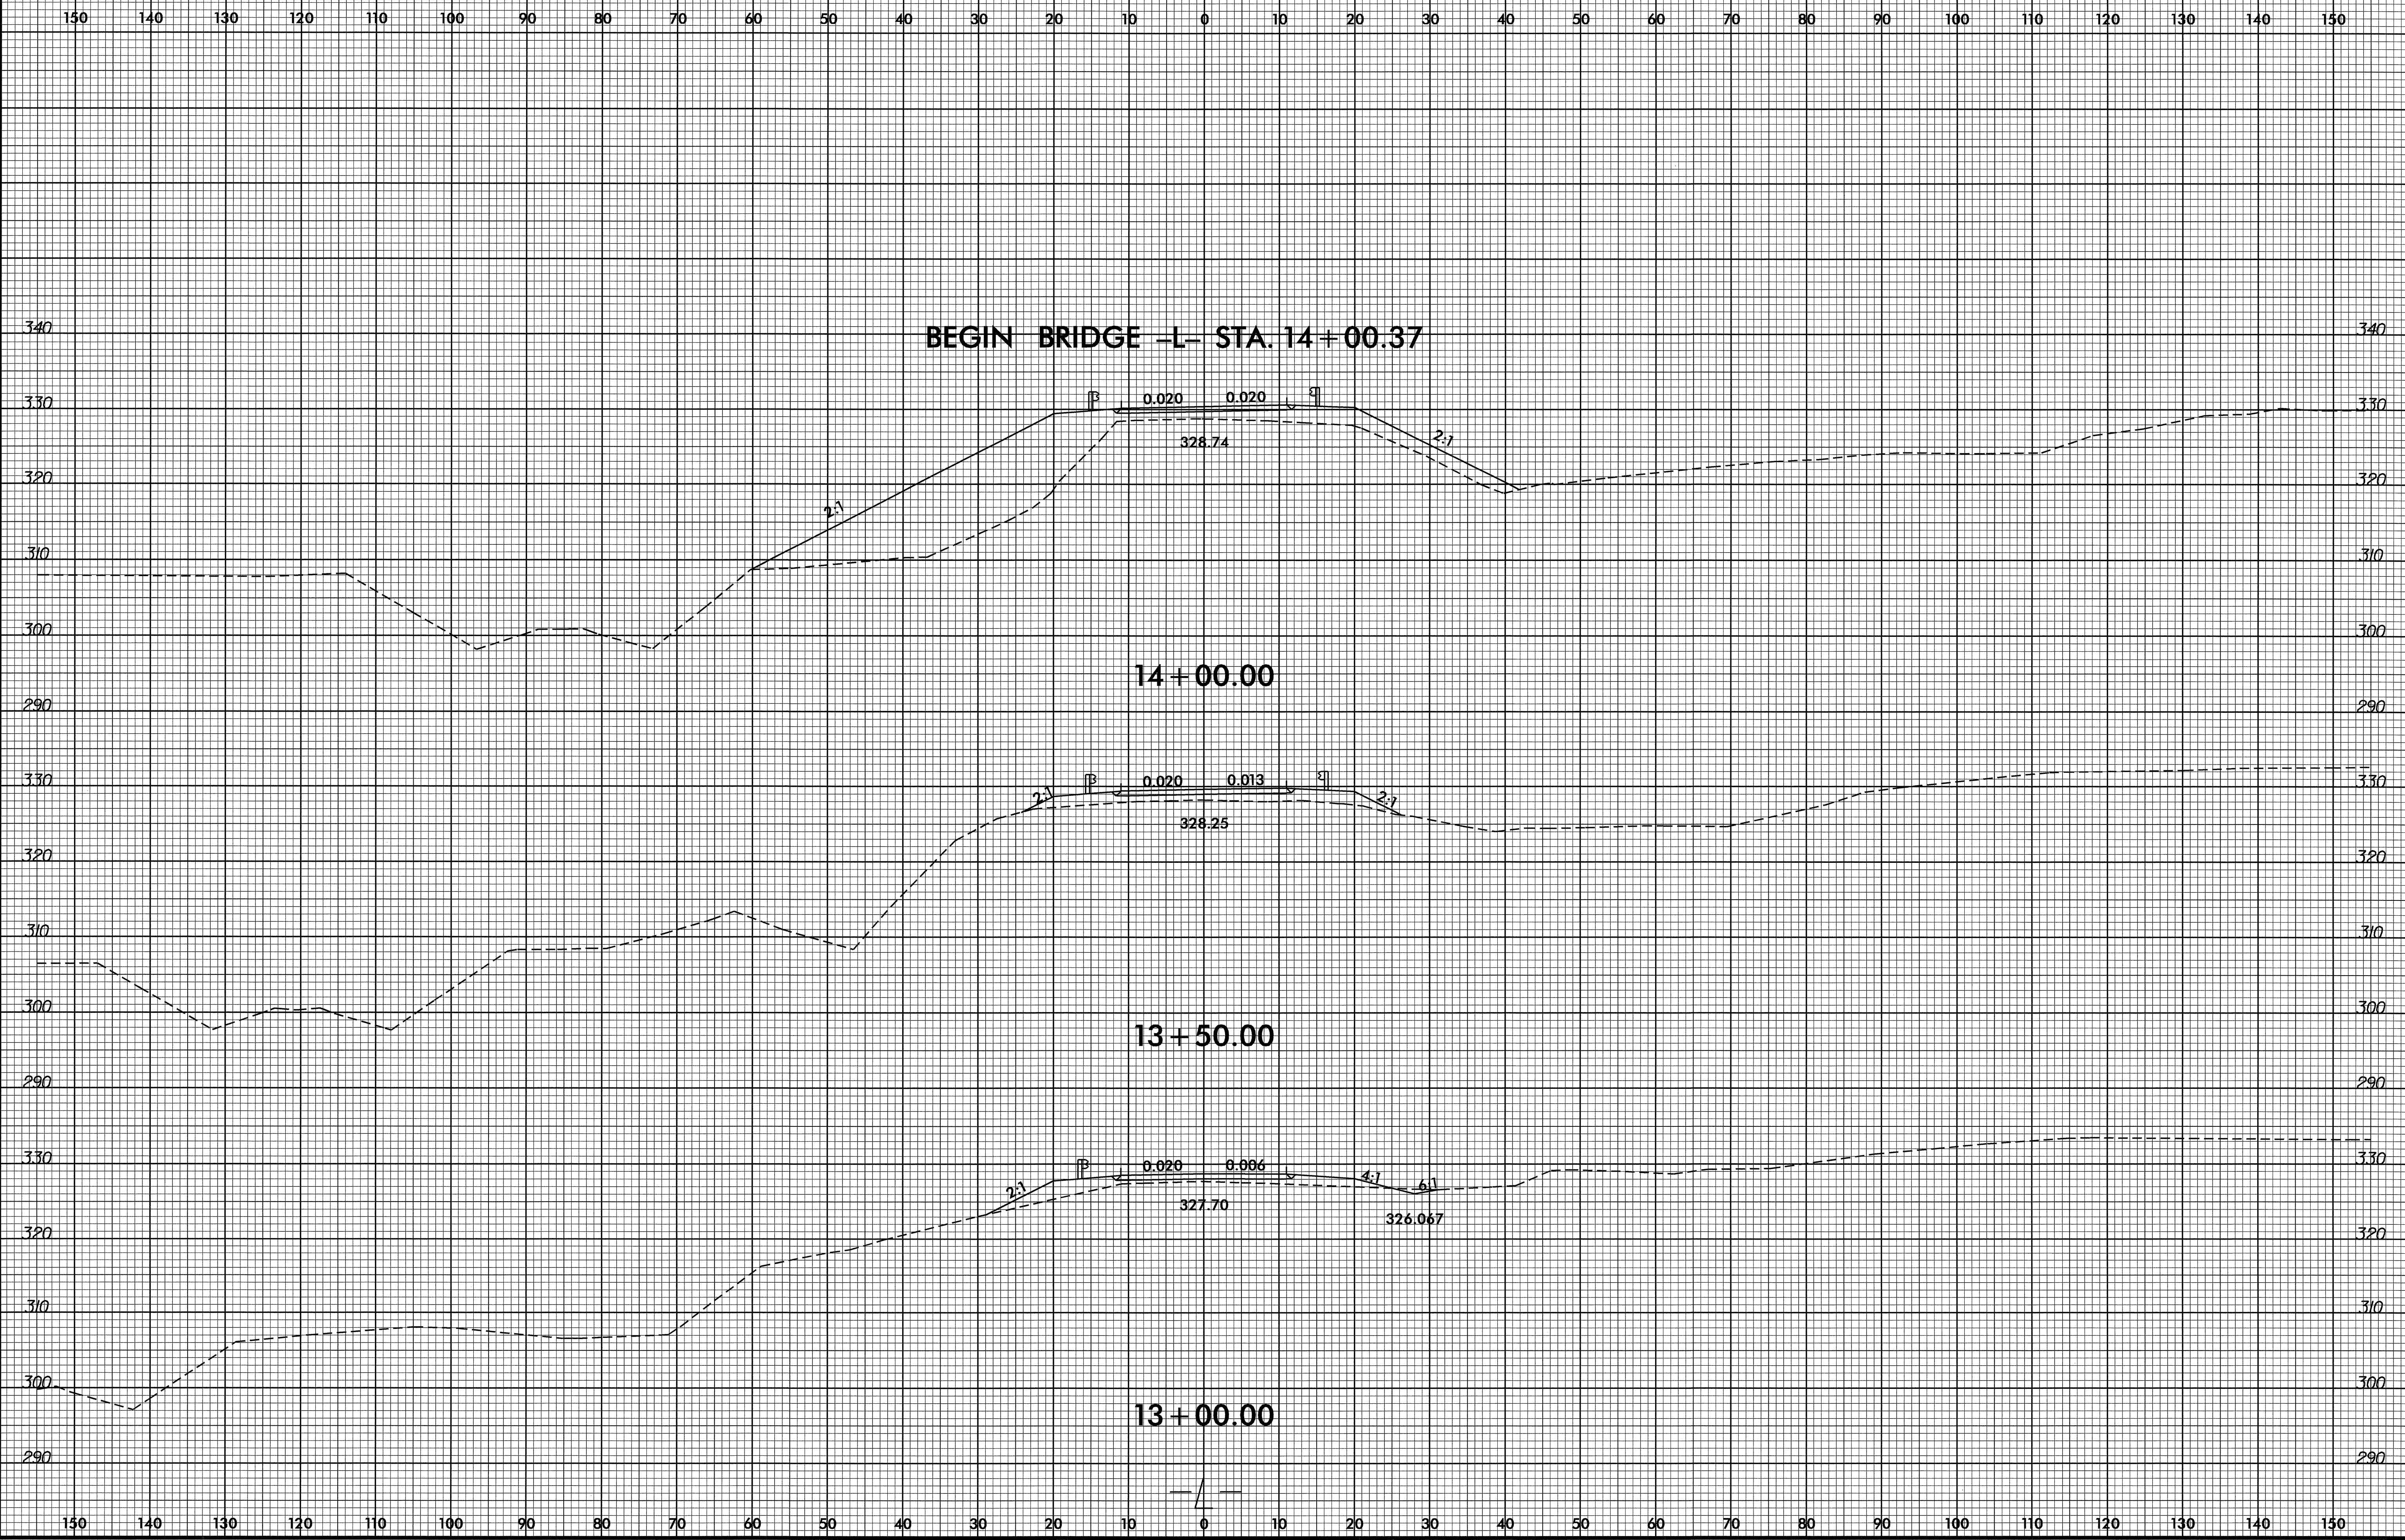


09-APR-2009 08:10
S:\PROJECTS\B-4410.rdy-xpl-1.dgn



8/23/99

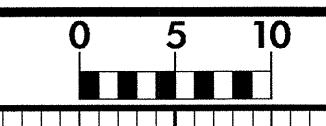


PROJ. REFERENCE NO.	SHEET NO.
B-4410	X-3

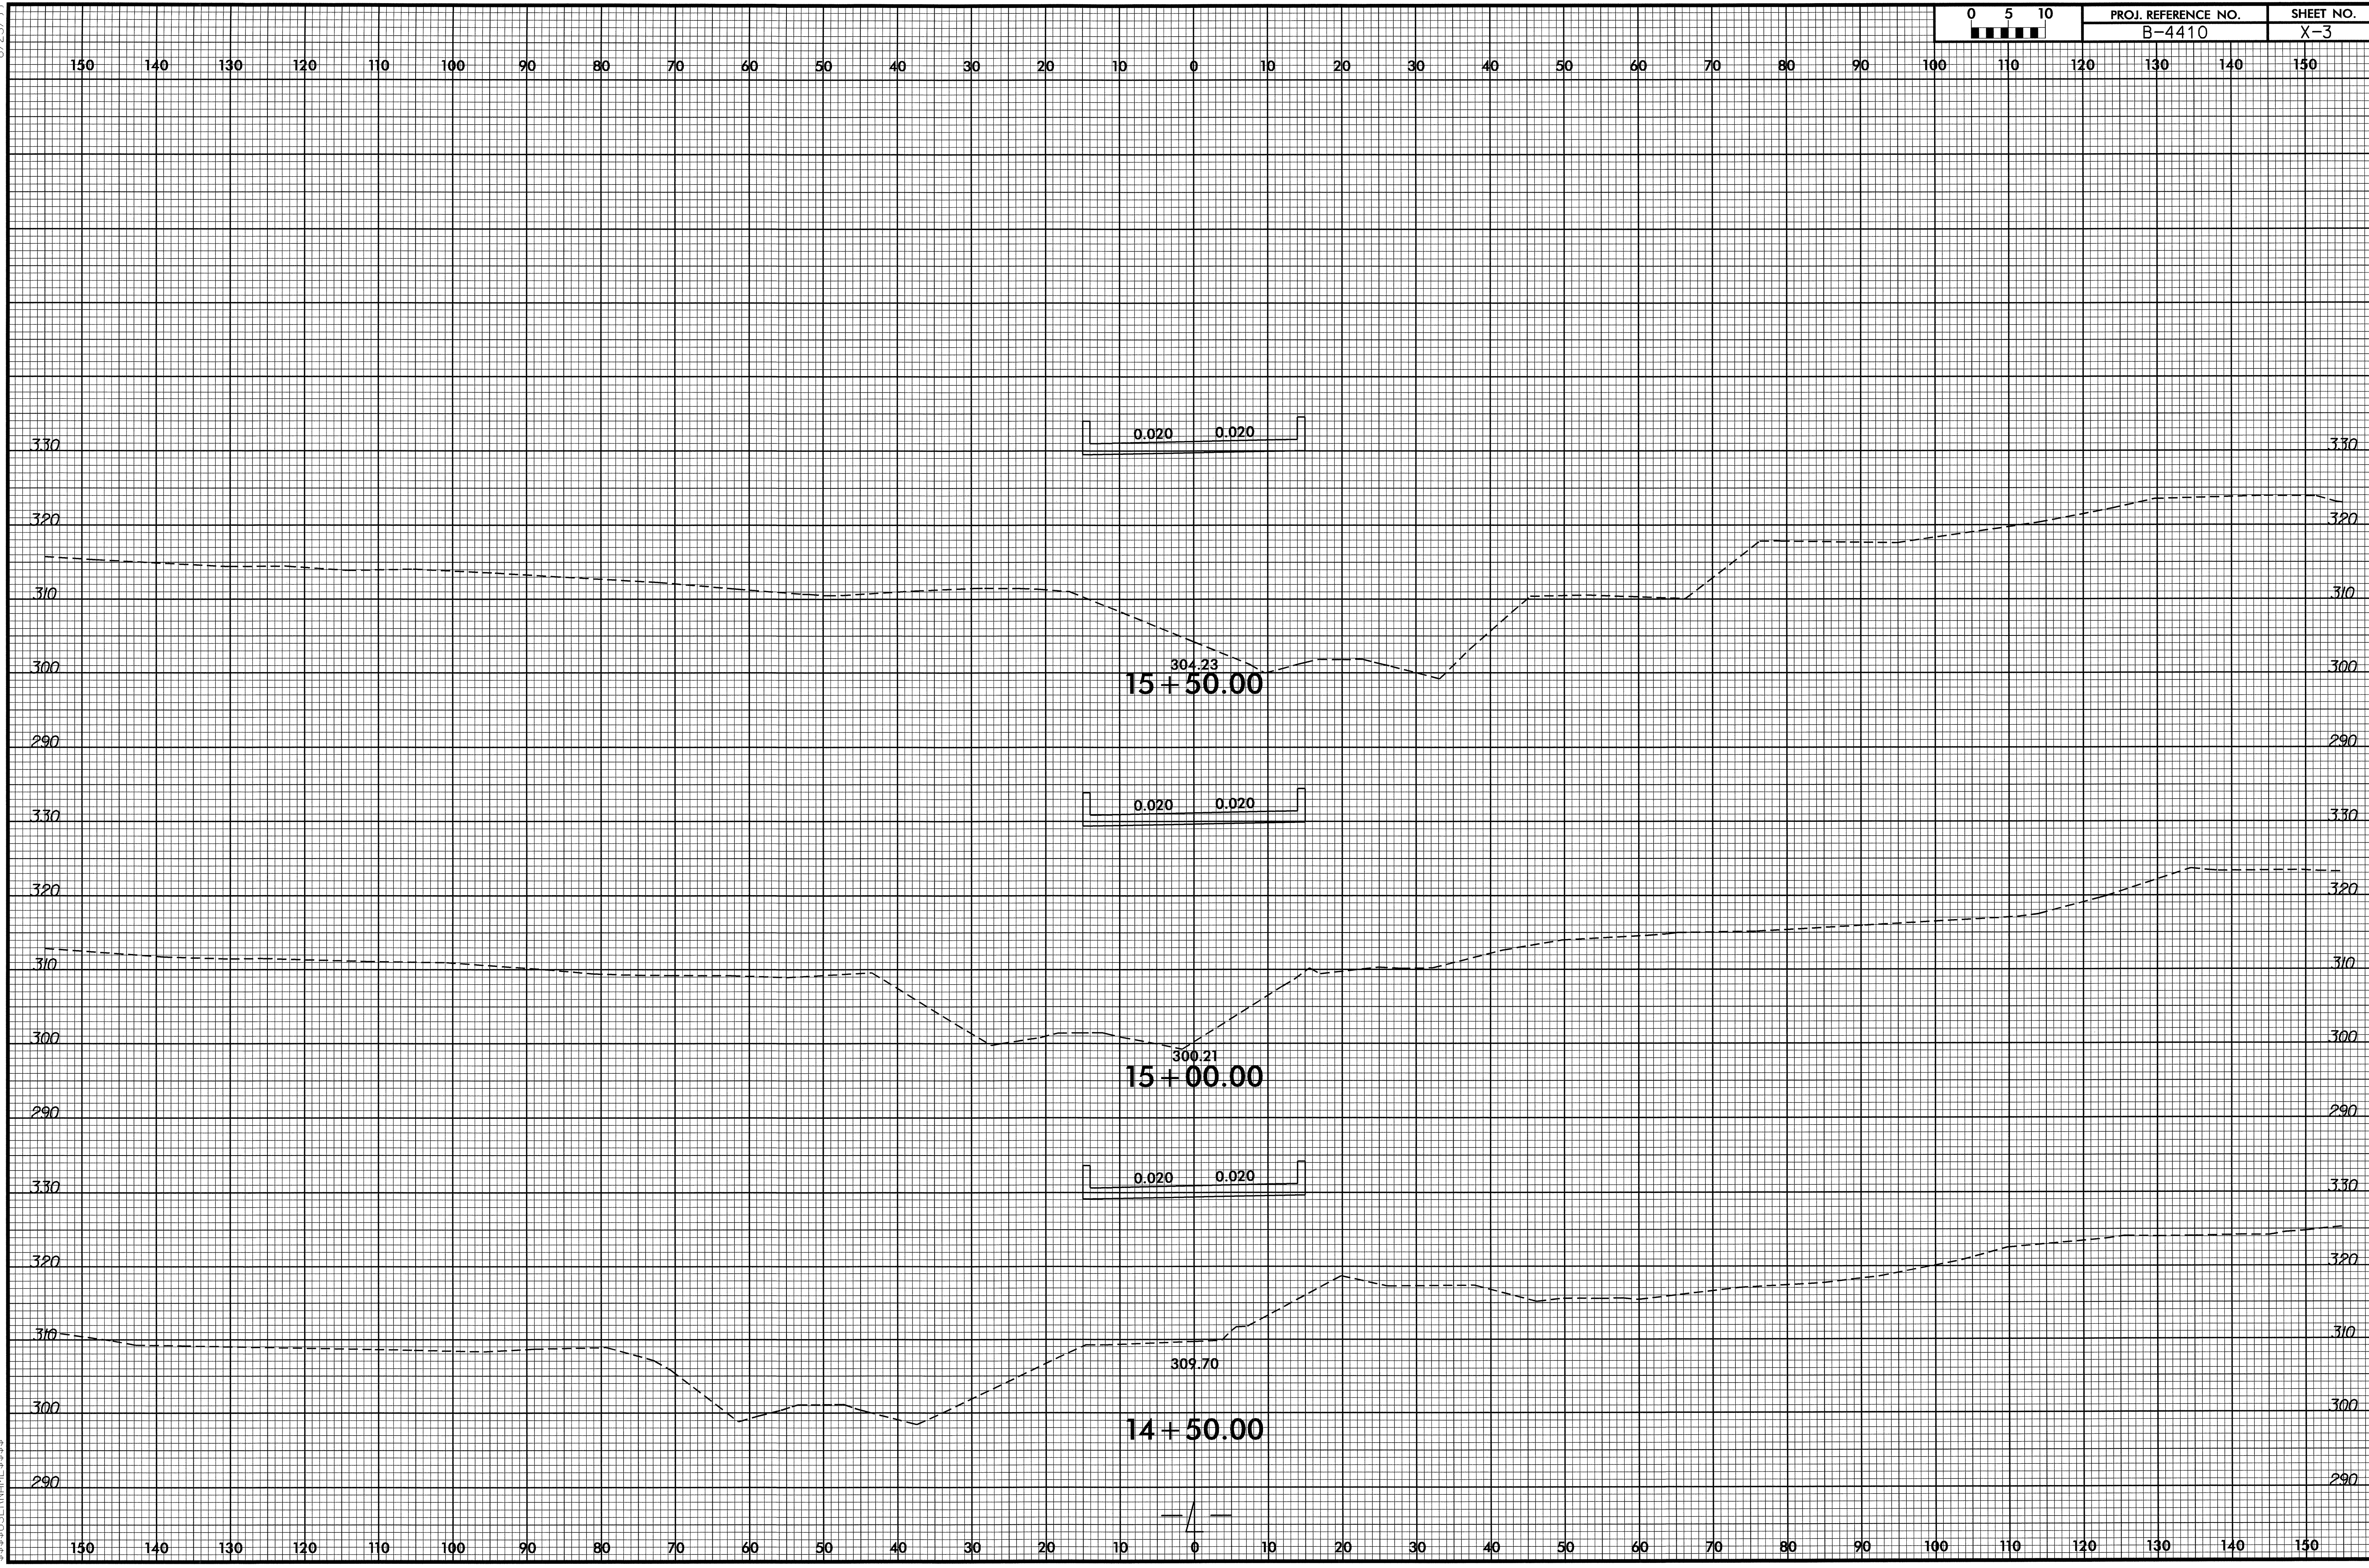


05-APR-2009 08:40
 P:\05\05\4410-rdy-xpl.lrdgn
 \$\$\$DISFILENAME\$\$\$

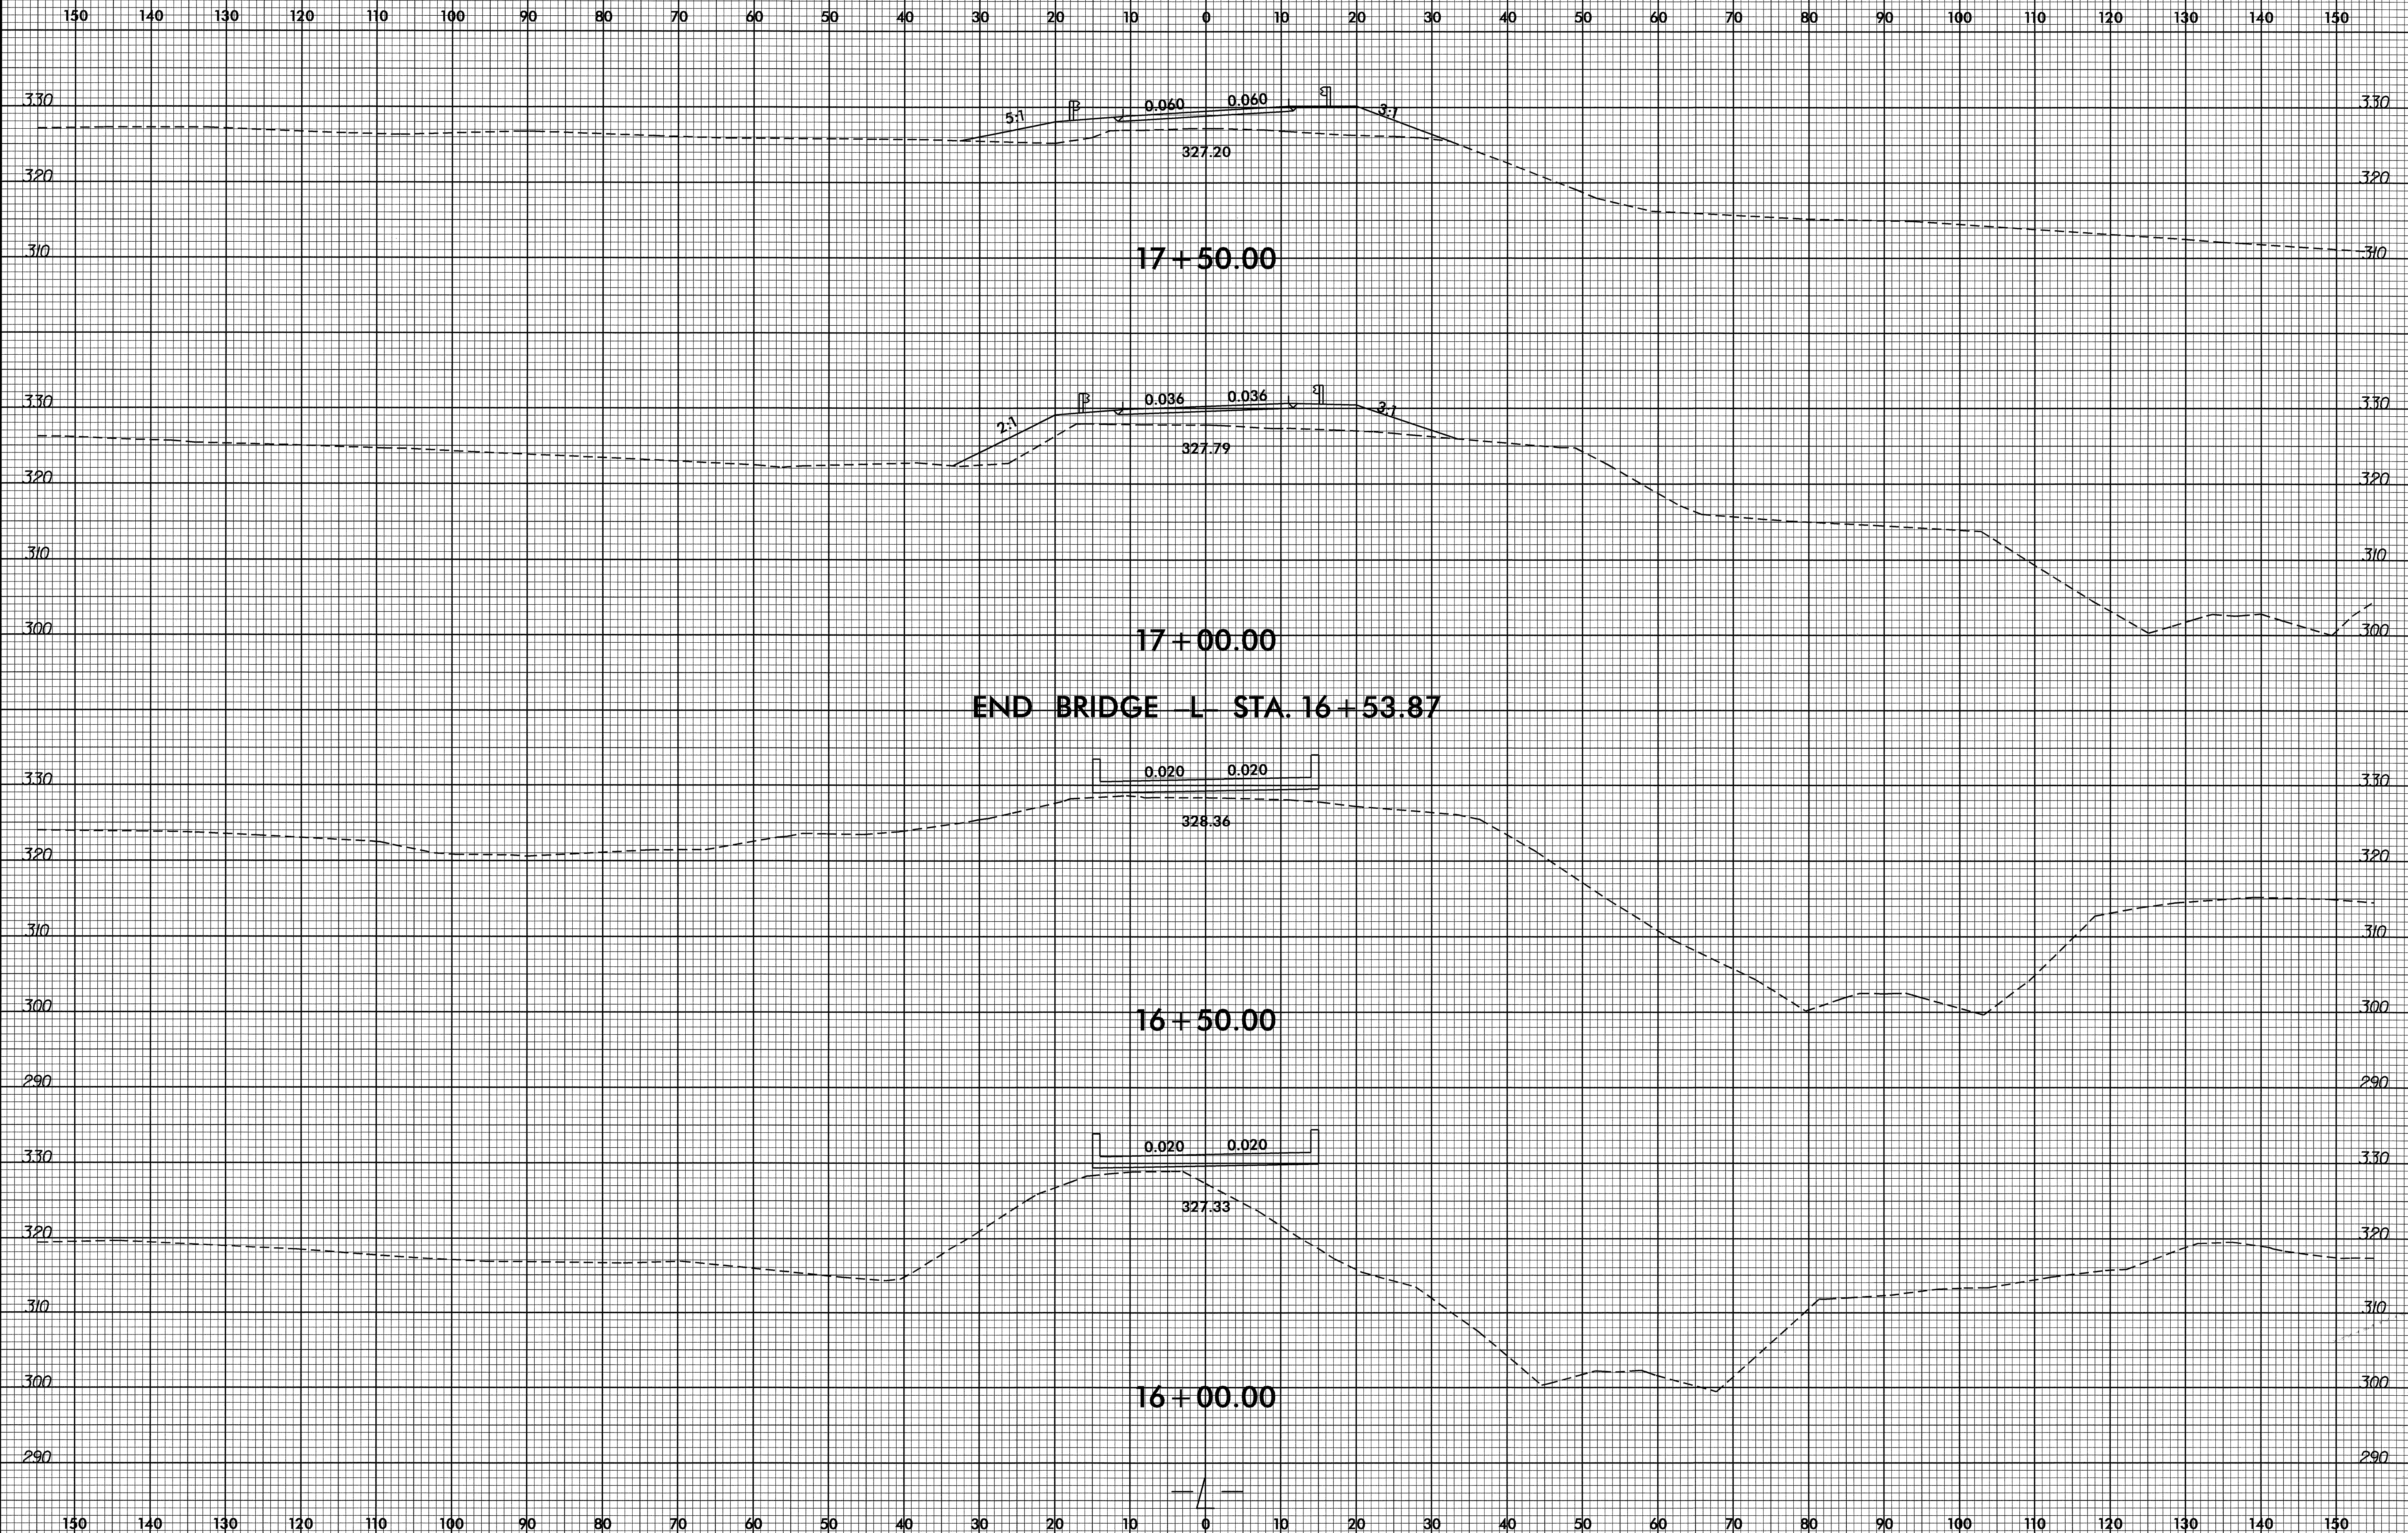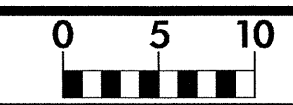

8/23/99

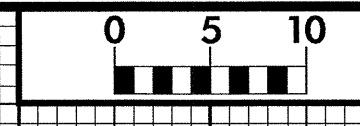


PROJ. REFERENCE NO.	SHEET NO.
B-4410	X-5

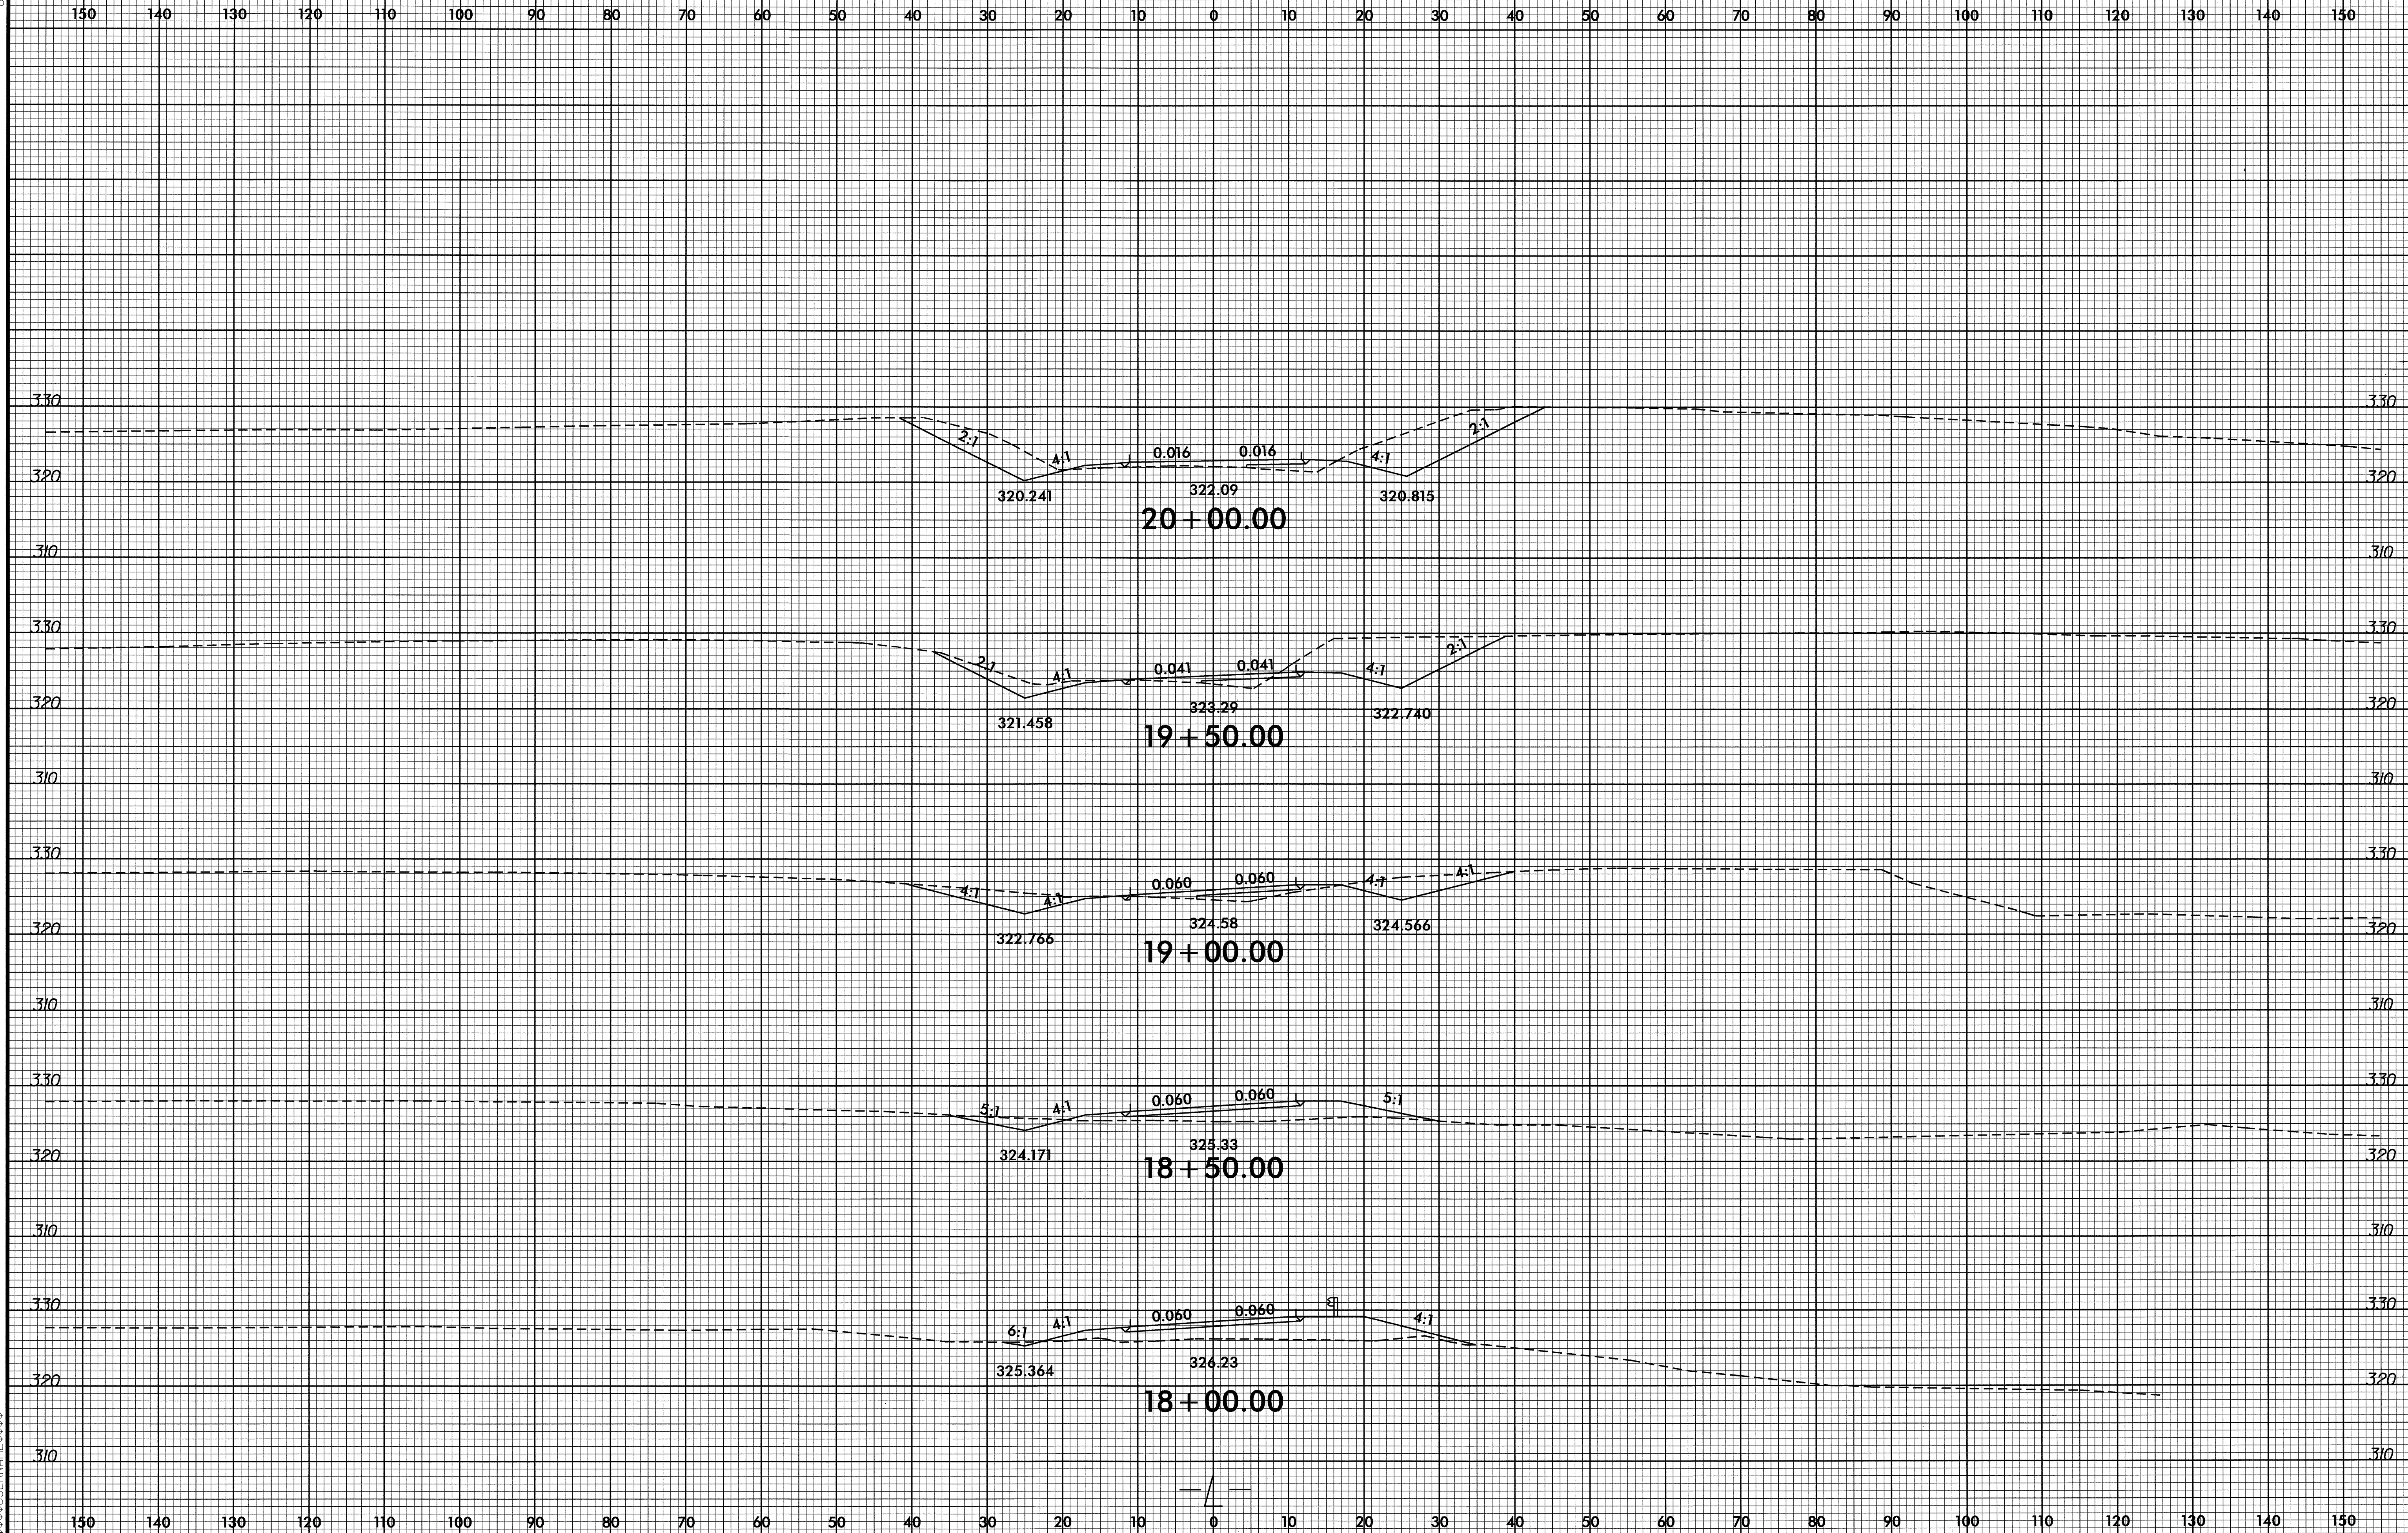

OC-APP-2009_08.dwg
C:\PROJ\XSD\B-4410_rdy_xpl.dgn
\$\$\$\$SERNAME\$\$\$\$


8/23/99

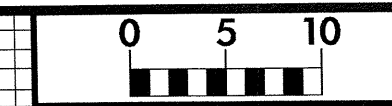

PROJ. REFERENCE NO.
B-4410

SHEET NO.
X-6

150 140 130 120 110 100 90 80 70 60 50 40 30 20 10 0 10 20 30 40 50 60 70 80 90 100 110 120 130 140 150

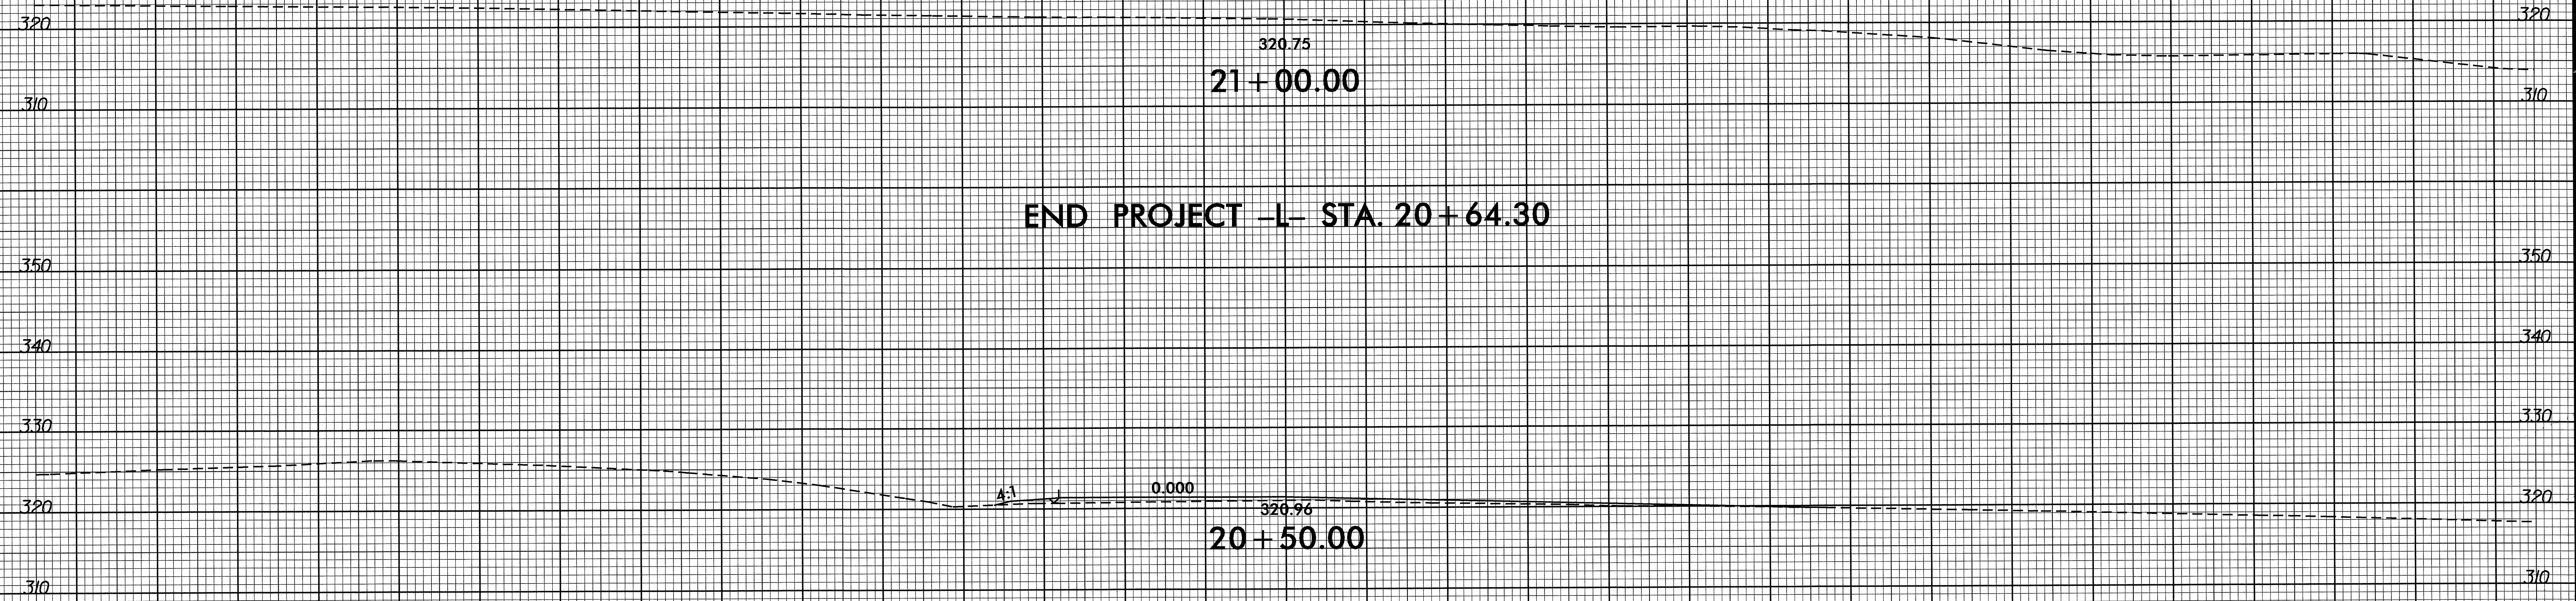

150 140 130 120 110 100 90 80 70 60 50 40 30 20 10 0 10 20 30 40 50 60 70 80 90 100 110 120 130 140 150

05-APR-2009 08:05
33331255591410_rdy_xpl.dgn