


TIP NO. R-4002	SHEET NO. SIGN-2
APPROVED: <i>Alman Alqoudhi</i>	
DATE: 11/5/08	
SEAL	
	

SIGNS SUMMARY OF QUANTITIES

ITEM NO.		ITEM DESCRIPTION	QUANTITY	UNIT
DESC. NO.	SECT. NO.			
4072000000	903	SUPPORTS, 3 LB STEEL U-CHANNEL	1787	L.F.
4096000000	904	SIGN ERECTION, TYPE D	10	EA.
4102000000	904	SIGN ERECTION, TYPE E	72	EA.
4108000000	904	SIGN ERECTION, TYPE F	11	EA.
4155000000	907	DISPOSAL OF SIGN SYSTEM, U-CHANNEL	51	EA.
4116100000	904	SIGN ERECTION, RELOCATE SIGN TYPE E	2	EA.
4192000000	907	DISPOSAL OF SUPPORT, U-CHANNEL	2	EA.

Pay Item Notes:	
1	DISPOSAL OF SIGN SYSTEM, U-CHANNEL
2	DISPOSAL OF SUPPORT, U-CHANNEL
3	RELOCATE SIGN, TYPE E

General Notes:

- . SIGNS FURNISHED BY STATE
- . ALL TYPE 'D' SIGNS SHALL BE MOUNTED ON TWO U-CHANNEL POSTS UNLESS OTHERWISE INDICATED ON THE PLANS.
- . IF REMOVAL OR RELOCATION OF SIGNS ON PRIVATE STREET (NON-STATE MAINTAINED) IS REQUIRED DUE TO CONSTRUCTION, THE CONTRACTOR SHALL INFORM THE ENGINEER. THE WORK WILL BE COMPLETED BY OTHERS.
- . SIGNING PLANS DO NOT INCLUDE TEMPORARY CONSTRUCTION SIGNING OR PAVEMENT MARKINGS. SEE TRAFFIC CONTROL PLANS.
- . WHEN NOT STATIONED OR DIMENSIONED ON PLANS, ALL 'E' AND 'F' SIGNS SHALL BE FIELD LOCATED BY THE ENGINEER
- . WHEN EXISTING SIGNS ARE REMOVED AND INSTALLED ON NEW SUPPORTS, THE RE-ERECTION SHALL IMMEDIATELY FOLLOW THE REMOVAL.
- . THE BACKGROUND FOR TYPE E & F SIGNS SHALL BE GRADE C REFLECTIVE SHEETING.

Project Notes:	
A	REPLACE PROPOSED SIGN IN EXISTING LOCATION PLUS OR MINUS 25'

**SUMMARY OF QUANTITIES
AND NOTES**

05-NOV-2008 07:50
 P:\TIP2\04002\Traffic\Signing\CADD\Quantities & GM\Sigs\R-4002\seed.dgn
 meaton



SIGN NUMBER: 301
TYPE: B
QUANTITY: 1
SIGN WIDTH: 7'-6"
HEIGHT: 4'-0"
TOTAL AREA: 30.0 Sq.Ft.
BORDER TYPE: FLUSH
RECESS: 0"
WIDTH: 0.75"
RADIUS: 6"
NO. Z BARS: 2
LENGTH: 82.0

BACKG COLOR: Green/Green
COPY COLOR: White

SYMBOL	X	Y	WID	HT
ARUP	8.1	27.6	6	9
ARUP	5.4	3.9	6	9

MAT'L: 0.125" (3.2 mm) ALUMINUM

DESIGN BY: B. NOWLIN
PROJECT ID: R-4002
CHECKED BY: M. EATON
DIV: 03
DATE: May 29, 2008

USE NOTES: 1,2

- Legend and border shall be direct applied Grade C sheeting.
- Background shall be Grade C reflective sheeting.
- Shields shall be on 0.032" (0.8mm) aluminum and demountable.
- Shields shall be Grade A, B, or C sheeting.
- Bottom panel shall be yellow Grade C sheeting. Legend shall be direct applied black non-reflective sheeting. Yellow panel is:

THREE "U" POST PER SIGN
Spacing Factor is 1 unless specified otherwise

LETTER POSITIONS

Letter spacings are to start of next letter

	N	O	R	T	H	B	R	U	N	S	W	I	C	K		Series/Size Text Length		
	8.1	5.4	5.6	4.6	4.6	4.1	6	5.1	5.1	5.5	5.1	4.6	6.2	2.3	5.4	4.2	8.1	D 2000 73.7
	H	I	G	H	S	C	H	O	O	L								D 2000 53.8
	23.1	5.5	2.3	5.4	4.1	6	5	5.4	5.4	5.5	5.6	3.7	13.1					29
	L	E	L	A	N	D												D 2000 64.2
	30.5	4.6	4.7	4.1	6	5.5	4.1	30.5										29
	M	I	D	D	L	E	S	C	H	O	O	L						D 2000 64.2
	20.4	6.1	2.4	5.4	5.4	4.6	3.7	6	5	5.4	5.4	5.5	5.6	3.7	5.4			

FILENAME: r-4002_sgn_leland
NORTH CAROLINA D.O.T. SIGN DETAIL

SIGN NUMBER: 302
TYPE: D
QUANTITY: 1
SIGN WIDTH: 6'-6"
HEIGHT: 2'-6"
TOTAL AREA: 16.3 Sq.Ft.
BORDER TYPE: FLUSH
RECESS: 0"
WIDTH: 0.75"
RADIUS: 3"
NO. Z BARS: 1
LENGTH:

BACKG COLOR: Green/Green
COPY COLOR: White

SYMBOL	X	Y	WID	HT
ARUP	7.6	17.2	6	9
ARUP	58.9	3.8	6	9

MAT'L: 0.125" (3.2 mm) ALUMINUM

DESIGN BY: B. NOWLIN
PROJECT ID: R-4002
CHECKED BY: M. EATON
DIV: 03
DATE: May 29, 2008

USE NOTES: 1,2

- Legend and border shall be direct applied Grade C sheeting.
- Background shall be Grade C reflective sheeting.
- Shields shall be on 0.032" (0.8mm) aluminum and demountable.
- Shields shall be Grade A, B, or C sheeting.
- Bottom panel shall be yellow Grade C sheeting. Legend shall be direct applied black non-reflective sheeting. Yellow panel is:

TWO "U" POST PER SIGN
Spacing Factor is 1 unless specified otherwise

LETTER POSITIONS

Letter spacings are to start of next letter

	W	I	L	L	M	I	N	G	T	O	N		Series/Size Text Length	
	19.6	6.2	2.4	4.6	4.6	6.1	2.4	5.4	4.9	4.5	5.6	4.1	7.6	D 2000 50.8
	W <td>H <td>I <td>T <td>E <td>V <td>I <td>L</td> <td>L</td> <td>E</td> <td></td> <td></td> <td></td> <td>D 2000 43.3</td> </td></td></td></td></td></td>	H <td>I <td>T <td>E <td>V <td>I <td>L</td> <td>L</td> <td>E</td> <td></td> <td></td> <td></td> <td>D 2000 43.3</td> </td></td></td></td></td>	I <td>T <td>E <td>V <td>I <td>L</td> <td>L</td> <td>E</td> <td></td> <td></td> <td></td> <td>D 2000 43.3</td> </td></td></td></td>	T <td>E <td>V <td>I <td>L</td> <td>L</td> <td>E</td> <td></td> <td></td> <td></td> <td>D 2000 43.3</td> </td></td></td>	E <td>V <td>I <td>L</td> <td>L</td> <td>E</td> <td></td> <td></td> <td></td> <td>D 2000 43.3</td> </td></td>	V <td>I <td>L</td> <td>L</td> <td>E</td> <td></td> <td></td> <td></td> <td>D 2000 43.3</td> </td>	I <td>L</td> <td>L</td> <td>E</td> <td></td> <td></td> <td></td> <td>D 2000 43.3</td>	L	L	E				D 2000 43.3
	9.6	6.2	5.5	1.9	4.6	4.2	5.5	2.4	4.6	4.6	3.7	25.1		

FILENAME: r-4002_sgn_leland
NORTH CAROLINA D.O.T. SIGN DETAIL

SIGN NUMBER: 303
TYPE: D
QUANTITY: 1
SIGN WIDTH: 8'-6"
HEIGHT: 1'-6"
TOTAL AREA: 12.8 Sq.Ft.
BORDER TYPE: FLUSH
RECESS: 0"
WIDTH: 0.75"
RADIUS: 3"
NO. Z BARS: 1
LENGTH:

BACKG COLOR: Green
COPY COLOR: White

SYMBOL	X	Y	WID	HT
ARUP	6.9	6	6	9

MAT'L: 0.125" (3.2 mm) ALUMINUM

DESIGN BY: B. NOWLIN
PROJECT ID: R-4002
CHECKED BY: M. EATON
DIV: 03
DATE: Oct 14, 2008

USE NOTES: 1,2

- Legend and border shall be direct applied Grade C sheeting.
- Background shall be Grade C reflective sheeting.
- Shields shall be on 0.032" (0.8mm) aluminum and demountable.
- Shields shall be Grade A, B, or C sheeting.
- Bottom panel shall be yellow Grade C sheeting. Legend shall be direct applied black non-reflective sheeting. Yellow panel is:

TWO "U" POST PER SIGN
Spacing Factor is 1 unless specified otherwise

LETTER POSITIONS

Letter spacings are to start of next letter

	B	A	L	D	H	E	A	D	I	S	L	A	N	D		Series/Size Text Length		
	21.9	4.6	6	4.6	5.4	5.5	4.2	6	4.1	6	2	5.1	4.1	6	5.5	4.1	6.9	D 2000 73.1

FILENAME: r-4002_sgn_leland
NORTH CAROLINA D.O.T. SIGN DETAIL

SIGN NUMBER: 304
TYPE: D
QUANTITY: 1
SIGN WIDTH: 6'-0"
HEIGHT: 1'-6"
TOTAL AREA: 9.0 Sq.Ft.
BORDER TYPE: FLUSH
RECESS: 0"
WIDTH: 0.75"
RADIUS: 3"
NO. Z BARS: 1
LENGTH:

BACKG COLOR: Green
COPY COLOR: White

SYMBOL	X	Y	WID	HT
ARUP	5.4	6	6	9

MAT'L: 0.125" (3.2 mm) ALUMINUM

DESIGN BY: B. NOWLIN
PROJECT ID: R-4002
CHECKED BY: M. EATON
DIV: 03
DATE: Oct 14, 2008

USE NOTES: 1,2

- Legend and border shall be direct applied Grade C sheeting.
- Background shall be Grade C reflective sheeting.
- Shields shall be on 0.032" (0.8mm) aluminum and demountable.
- Shields shall be Grade A, B, or C sheeting.
- Bottom panel shall be yellow Grade C sheeting. Legend shall be direct applied black non-reflective sheeting. Yellow panel is:

TWO "U" POST PER SIGN
Spacing Factor is 1 unless specified otherwise

LETTER POSITIONS

Letter spacings are to start of next letter

	W	I	L	M	I	N	G	T	O	N		Series/Size Text Length	
	20.4	6.2	2.4	4.6	6.1	2.4	5.4	4.9	4.5	5.6	4.1	5.4	D 2000 46.2

FILENAME: r-4002_sgn_leland
NORTH CAROLINA D.O.T. SIGN DETAIL

05-NOV-2008 11:45 AM R:\R4002\Treffic\Signing\CADD\Sign Designs\R-4002_Sgn-Leiland.dgn
05-Tip: r-4002_sgn_leland
05-ME: M. Eaton

SIGN DESIGN

TIP NO. R-4002	SHEET NO. SIGN-4
APPROVED: <i>[Signature]</i>	
DATE: 11/5/08	
SEAL	

SIGN NUMBER: 305 TYPE: D QUANTITY: 1 SIGN WIDTH: 5'-0" HEIGHT: 2'-0" TOTAL AREA: 10.0 Sq.Ft. BORDER TYPE: FLUSH RECESS: 0" WIDTH: 0.75" RADIUS: 3" NO. Z BARS: LENGTH:	BACKG COLOR: Green COPY COLOR: White SYMBOL	DESIGN BY: B. NOWLIN PROJECT ID: R-4002 CHECKED BY: M. EATON DIV: 03 DATE: Apr 01, 2008
---	---	---

TWO "U" POST PER SIGN

USE NOTES: 1,2

- Legend and border shall be direct applied Grade C sheeting.
- Background shall be Grade C reflective sheeting.
- Shields shall be on 0.032" (0.8mm) aluminum and demountable.
- Shields shall be Grade A, B, or C sheeting.
- Bottom panel shall be yellow Grade C sheeting. Legend shall be direct applied black non-reflective sheeting. Yellow panel is:

Letter positions										Series/Size
Letter spacings are to start of next letter										Text Length
B	I	R	D							D 2000
21.7	5.1	2.4	5.1	4.1	21.7					16.7
S	A	N	C	T	U	A	R	Y		D 2000
6.9	4.6	6	5.4	4.9	4.6	5	6	4.6	5.2	46.1

FILENAME: r-4002_sgn_leland NORTH CAROLINA D.O.T. SIGN DETAIL

SIGN NUMBER: 306 TYPE: D QUANTITY: 1 SIGN WIDTH: 5'-0" HEIGHT: 2'-6" TOTAL AREA: 12.5 Sq.Ft. BORDER TYPE: FLUSH RECESS: 0" WIDTH: 1" RADIUS: 3" NO. Z BARS: LENGTH:	BACKG COLOR: Green COPY COLOR: Green SYMBOL	DESIGN BY: B. NOWLIN PROJECT ID: R-4002 CHECKED BY: M. EATON DIV: 03 DATE: Apr 01, 2008
--	---	---

TWO "U" POST PER SIGN

USE NOTES: 1,2

- Legend and border shall be direct applied Grade C sheeting.
- Background shall be Grade C reflective sheeting.
- Shields shall be on 0.032" (0.8mm) aluminum and demountable.
- Shields shall be Grade A, B, or C sheeting.
- Bottom panel shall be yellow Grade C sheeting. Legend shall be direct applied black non-reflective sheeting. Yellow panel is:

Letter positions										Series/Size
Letter spacings are to start of next letter										Text Length
B	E	L	V	I	L	L	E			D 2000
6.8	6.8	6.3	5.4	7.3	3.2	6.2	6.2	5	6.8	46.3
C	I	T	Y	L	I	M	I	T		D 2000
9.4	5.4	1.9	4.1	5.2	6	4.6	2.4	6.1	1.9	41.2

FILENAME: r-4002_sgn_leland NORTH CAROLINA D.O.T. SIGN DETAIL

SIGN NUMBER: 307 TYPE: D QUANTITY: 1 SIGN WIDTH: 5'-0" HEIGHT: 2'-6" TOTAL AREA: 12.5 Sq.Ft. BORDER TYPE: FLUSH RECESS: 0" WIDTH: 1" RADIUS: 3" NO. Z BARS: LENGTH:	BACKG COLOR: Green COPY COLOR: Green SYMBOL	DESIGN BY: B. NOWLIN PROJECT ID: R-4002 CHECKED BY: M. EATON DIV: 03 DATE: Apr 01, 2008
--	---	---

TWO "U" POST PER SIGN

USE NOTES: 1,2

- Legend and border shall be direct applied Grade C sheeting.
- Background shall be Grade C reflective sheeting.
- Shields shall be on 0.032" (0.8mm) aluminum and demountable.
- Shields shall be Grade A, B, or C sheeting.
- Bottom panel shall be yellow Grade C sheeting. Legend shall be direct applied black non-reflective sheeting. Yellow panel is:

Letter positions										Series/Size
Letter spacings are to start of next letter										Text Length
L	E	L	A	N	D					D 2000
11.3	6.2	6.3	5.4	8	7.4	5.4	10			38.7
C	I	T	Y	L	I	M	I	T		D 2000
9.4	5.4	1.9	4.1	5.2	6	4.6	2.4	6.1	1.9	41.2

FILENAME: r-4002_sgn_leland NORTH CAROLINA D.O.T. SIGN DETAIL

SIGN NUMBER: 308 TYPE: D QUANTITY: 1 SIGN WIDTH: 6'-0" HEIGHT: 1'-6" TOTAL AREA: 9.0 Sq.Ft. BORDER TYPE: FLUSH RECESS: 0" WIDTH: 0.75" RADIUS: 3" NO. Z BARS: LENGTH:	BACKG COLOR: Green COPY COLOR: White SYMBOL	DESIGN BY: B. NOWLIN PROJECT ID: R-4002 CHECKED BY: M. EATON DIV: 03 DATE: May 29, 2008
--	---	---

TWO "U" POST PER SIGN

USE NOTES: 1,2

- Legend and border shall be direct applied Grade C sheeting.
- Background shall be Grade C reflective sheeting.
- Shields shall be on 0.032" (0.8mm) aluminum and demountable.
- Shields shall be Grade A, B, or C sheeting.
- Bottom panel shall be yellow Grade C sheeting. Legend shall be direct applied black non-reflective sheeting. Yellow panel is:


Letter positions										Series/Size
Letter spacings are to start of next letter										Text Length
W	H	I	T	E	V	I	L	L	E	D 2000
22.1	6.2	5.5	1.9	4.6	4.2	5.5	2.4	4.6	4.6	43.3

FILENAME: r-4002_sgn_leland NORTH CAROLINA D.O.T. SIGN DETAIL


SIGN DESIGN

05-NOV-2008 11:05 P:\TIP\p-co\04-11\EC221856\Sign Designs\R-4002-Sgn-LeLand.dgn
 M. Eaton

TIP NO. R-4002	SHEET NO. SIGN-5
APPROVED: <i>[Signature]</i>	
DATE: 11/5/08	
SEAL	



SIGN NUMBER: 309 TYPE: D QUANTITY: 1 SIGN WIDTH: 5'-6" HEIGHT: 2'-0" TOTAL AREA: 11.0 Sq.Ft. BORDER TYPE: FLUSH RECESS: 0" WIDTH: 0.75" RADIUS: 3" NO. Z BARS: 1 LENGTH:	BACKG COLOR: Green COPY COLOR: White SYMBOL ARUP X 7.9 Y 8.5 WID 6 HT 9	DESIGN BY: B. NOWLIN PROJECT ID: R-4002 CHECKED BY: M. EATON DIV: 03 DATE: Oct 10, 2008
---	--	---

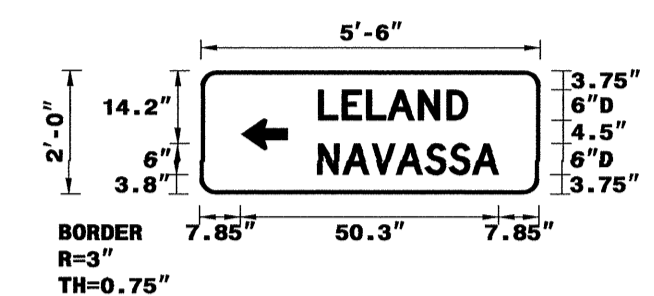

TWO "U" POST PER SIGN

Spacing Factor is 1 unless specified otherwise

USE NOTES: 1,2


- Legend and border shall be direct applied Grade C sheeting.
- Background shall be Grade C reflective sheeting.
- Shields shall be on 0.032" (0.8mm) aluminum and demountable.
- Shields shall be Grade A, B, or C sheeting.
- Bottom panel shall be yellow Grade C sheeting. Legend shall be direct applied black non-reflective sheeting. Yellow panel is:

LETTER POSITIONS										Series/Size
Letter spacings are to start of next letter										Text Length
L	E	L	A	N	D					D 2000
22.9	4.6	4.7	4.1	6	5.5	4.1	14.1			29
N	A	V	A	S	S	A				D 2000
22.9	5	5.5	4.9	5.6	4.7	4.8	5.1	7.9		35.3

FILENAME: r-4002_sgn_leland

NORTH CAROLINA D.O.T. SIGN DETAIL

SIGN NUMB: 424 TYPE: E Ground QUANTITY: 1 SIGN WIDTH: 2'-0" HEIGHT: 1'-6" TOTAL AREA: 3.0 Sq.Ft. MAT'L: 0.063" ALUMINUM BORDER TYPE: FLUSH RECESS: 0.38" WIDTH: 0.63" RADIUS: 1.5" NO. Z BARS: 1 LENGTH:	BACKG. COLOR: Yellow COPY COLOR: Black	DESIGN BY: DME PROJECT ID: R-4002	CHK BY: B. NOWLIN DIV: 3	STD #: SSTN DATE: Oct 31, 2008	N. C. DEPARTMENT OF TRANSPORTATION DIVISION OF HIGHWAYS TRAFFIC ENGINEERING BRANCH SIGNING DEPARTMENT
--	---	--------------------------------------	-----------------------------	-----------------------------------	--



ALL TRAFFIC

BORDER
R=1.5"
TH=0.63"
IN=0.38"

USE NOTES: 2,5


- Legend and border shall be direct applied Grade A reflective sheeting.
- Legend and border shall be direct applied Grade C reflective sheeting.
- Shields shall be Grade A reflective sheeting on 0.032" aluminum and demountable.
- Background shall be Grade A reflective sheeting.
- Background shall be Grade C reflective sheeting.
- Center arrow(s) vertically on sign.

LETTER POSITIONS										Series/Size
Letter spacings are to start of next letter										Text Length
A	L	L								C
8.1	3.2	2.7	2	8.1						7.9
T	R	A	F	F	I	C				C
3	2.7	2.9	3.2	2.7	2.7	1.5	2.2	3		18

Spacing Factor is 1 unless specified otherwise

FILENAME: GSENG

SIGN NUMBER: 310 TYPE: B QUANTITY: 1 SIGN WIDTH: 7'-6" HEIGHT: 4'-0" TOTAL AREA: 30.0 Sq.Ft. BORDER TYPE: FLUSH RECESS: 0" WIDTH: 0.75" RADIUS: 6" NO. Z BARS: 2 LENGTH: 82.0	BACKG COLOR: Green/Green COPY COLOR: White SYMBOL ARUP X 70.4 Y 27.6 WID 6 HT 9	DESIGN BY: B. NOWLIN PROJECT ID: R-4002 CHECKED BY: M. EATON DIV: 03 DATE: May 29, 2008
--	--	---

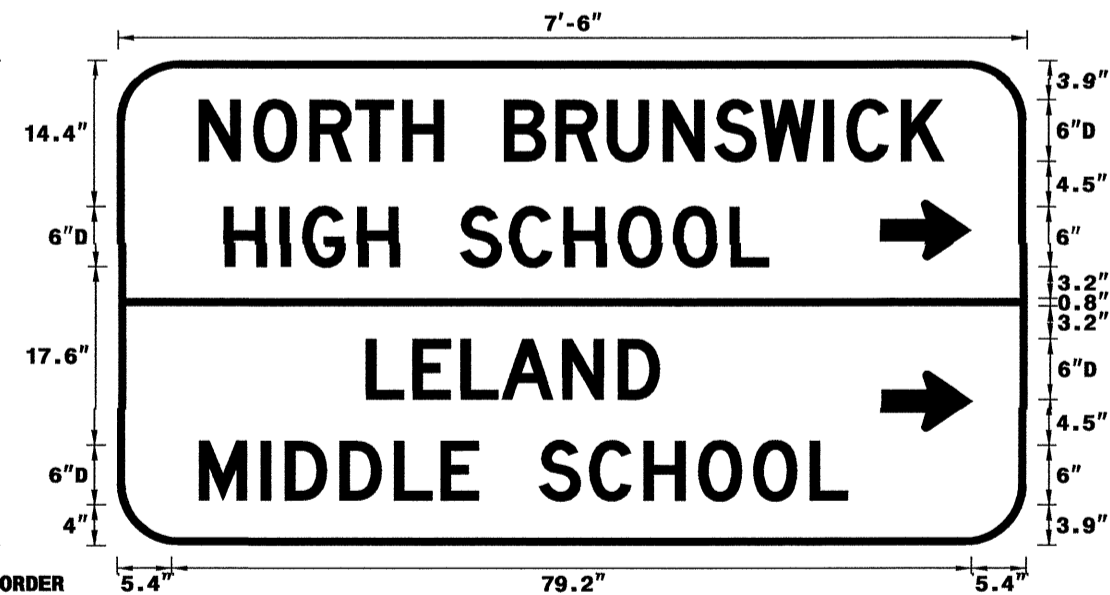

NORTH BRUNSWICK HIGH SCHOOL

LELAND MIDDLE SCHOOL

THREE "U" POST PER SIGN

Spacing Factor is 1 unless specified otherwise

USE NOTES: 1,2

- Legend and border shall be direct applied Grade C sheeting.
- Background shall be Grade C reflective sheeting.
- Shields shall be on 0.032" (0.8mm) aluminum and demountable.
- Shields shall be Grade A, B, or C sheeting.
- Bottom panel shall be yellow Grade C sheeting. Legend shall be direct applied black non-reflective sheeting. Yellow panel is:


LETTER POSITIONS										Series/Size							
Letter spacings are to start of next letter										Text Length							
N	O	R	T	H	B	R	U	N	S	W	I	C	K	D 2000			
8.1	5.4	5.6	4.6	4.6	4.1	6	5.1	5.1	5.5	5.1	4.6	6.2	2.3	5.4	4.2	8.1	73.7
H	I	G	H	S	C	H	O	O	L					D 2000			
10.6	5.5	2.3	5.4	4.1	6	5	5.4	5.4	5.5	5.6	3.7	25.6		53.8			
L	E	L	A	N	D									D 2000			
30.5	4.6	4.7	4.1	6	5.5	4.1	30.5							29			
M	I	D	D	L	E	S	C	H	O	O	L			D 2000			
5.4	6.1	2.4	5.4	5.4	4.6	3.7	6	5	5.4	5.4	5.5	5.6	3.7	20.4	64.2		

FILENAME: r-4002_sgn_leland


NORTH CAROLINA D.O.T. SIGN DETAIL

SIGN DESIGN

05-NOV-2008 14:05 P:\TIP-REV\AT\TEC\221856\Sign Designs\CA00\Sign Designs\R-4002-Sgn-LeLeland.dgn

TIP NO. R-4002	SHEET NO. SIGN-6
APPROVED: <i>[Signature]</i>	
DATE: 11/5/08	
SEAL	
	


401 QUANTITY REQ'D 2

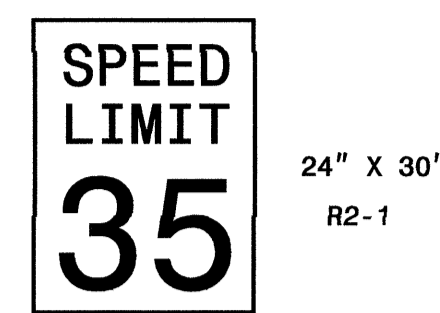

24" X 30"
R2-1

ONE "U" POST PER SIGN


406 QUANTITY REQ'D 10

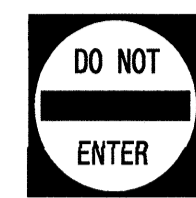

30" X 30"
R5-1

ONE "U" POST PER SIGN


411 QUANTITY REQ'D 2

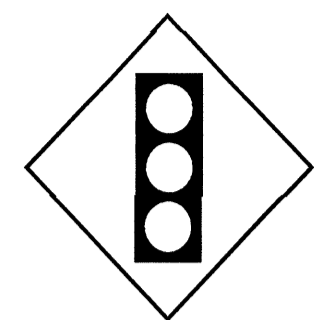

36" X 36"
W3-3

ONE "U" POST PER SIGN


416 QUANTITY REQ'D 1

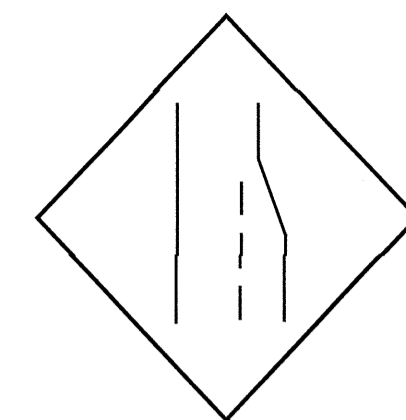

36" X 36"
W4-2(R)

ONE "U" POST PER SIGN

421 QUANTITY REQ'D 1

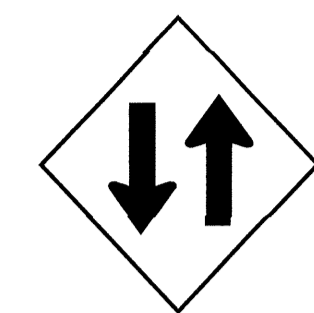

36" X 36"
W6-3

ONE "U" POST PER SIGN

402 QUANTITY REQ'D 8



30" X 30"
R1-1

ONE "U" POST PER SIGN


407 QUANTITY REQ'D 1



24" X 30"
R2-1

ONE "U" POST PER SIGN


412 QUANTITY REQ'D 1

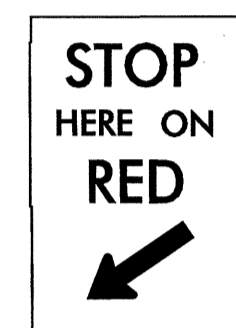

24" X 36"
R10-6

ONE "U" POST PER SIGN


417 QUANTITY REQ'D 5

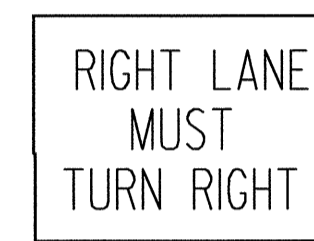

30" X 30"
R3-7

ONE "U" POST PER SIGN

422 QUANTITY REQ'D 2

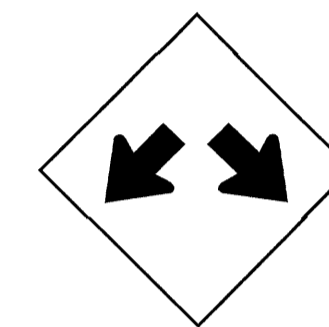

36" X 36"
W12-1

ONE "U" POST PER SIGN

403 QUANTITY REQ'D 4



54" X 18"
R6-1 (R)

TWO "U" POSTS PER SIGN

408 QUANTITY REQ'D 1



36" X 36"
R1-1

ONE "U" POST PER SIGN


413 QUANTITY REQ'D 3



12" X 30"
R7-107a

ONE "U" POST PER SIGN


418 QUANTITY REQ'D 3

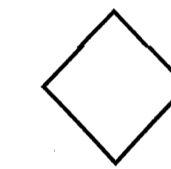

18" X 18"
W23-15

MOUNT BELOW SIGN 409
IN 3 INSTALLATIONS

423 QUANTITY REQ'D 1

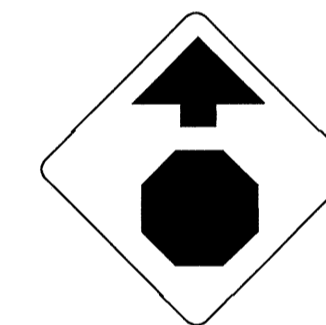

36" X 36"
W3-1

ONE "U" POST PER SIGN


404 QUANTITY REQ'D 6



54" X 18"
R6-1 (L)

MOUNT BACK-TO-BACK WITH
SIGN 403 IN 4 INSTALLATIONS

409 QUANTITY REQ'D 3

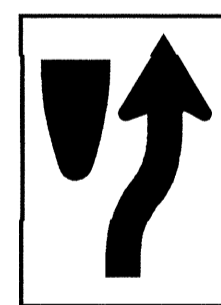

24" X 30"
R4-7

ONE "U" POST PER SIGN

414 QUANTITY REQ'D 1



36" X 36"
W6-1

ONE "U" POST PER SIGN

419 QUANTITY REQ'D 2



24" X 24"
R3-4

ONE "U" POST PER SIGN


424 QUANTITY REQ'D 1



24" X 18"

MOUNT BELOW SIGN 423
IN 1 INSTALLATIONS

405 QUANTITY REQ'D 8

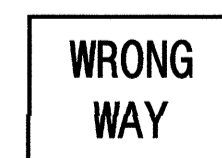

36" X 24"
R5-1a

ONE "U" POST PER SIGN

410 QUANTITY REQ'D 1



18" DIA
EM-1

MOUNT WITH ASSEMBLY 508

415 QUANTITY REQ'D 1



36" X 36"
W9-2(R)

ONE "U" POST PER SIGN

420 QUANTITY REQ'D 4



24" X 24"
W23-15

MOUNT BELOW SIGN 402
IN 3 INSTALLATIONS

TYPE "E" SIGNS

05-NOV-2008 11:14 AM R:\R4002\Traffic\Signing\CA000\Quantities & GM Signs\R-4002secd.dgn



501

	2	21" X 15"
	2	24" X 24"
	2	24" X 24"

MOUNT ON TWO "U" POSTS

506

	1	24" X 12"
	1	24" X 24"
	1	21" X 15"

MOUNT ON ONE "U" POST

511

	1	24" X 12"
	1	24" X 24"
	1	24" X 15"
	2	24" X 12"
	2	24" X 24"
	2	21" X 15"

MOUNT ON TWO "U" POSTS

502

	1	24" X 12"
	1	24" X 24"
	1	21" X 15"
	2	24" X 12"
	2	24" X 24"
	2	21" X 15"

MOUNT ON TWO "U" POSTS

507

	1	24" X 12"
	1	24" X 24"

MOUNT ON ONE "U" POST

503

	1	24" X 12"
	1	24" X 24"
	1	21" X 15"
	2	24" X 12"
	2	24" X 24"
	2	21" X 15"

MOUNT ON TWO "U" POSTS

508

	2	24" X 12"
	2	24" X 24"
	2	21" X 15"
	1	18"

MOUNT ON TWO "U" POSTS

504

	1	24" X 12"
	1	24" X 24"
	1	21" X 15"
	2	24" X 12"
	2	24" X 24"
	2	21" X 15"

MOUNT ON TWO "U" POSTS

509

	1	24" X 12"
	1	24" X 24"
	1	21" X 15"
	2	24" X 12"
	2	24" X 24"
	2	21" X 15"

MOUNT ON TWO "U" POSTS

505

	1	24" X 12"
	1	24" X 24"
	1	21" X 15"
	2	24" X 12"
	2	24" X 24"
	2	21" X 15"

MOUNT ON TWO "U" POSTS


510


	1	24" X 12"
	1	24" X 24"
	1	21" X 15"
	2	24" X 12"
	2	24" X 24"
	2	21" X 15"

MOUNT ON TWO "U" POSTS

TYPE "F" SIGNS

04-NOV-2008 13:48 P:\piper\projects\4002\traffic\signing\cadd\quantities & gm signs\y-4002seed.dgn

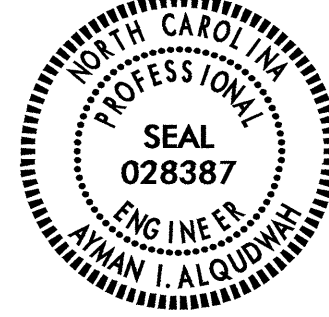
TIP NO. R-4002	SHEET NO. SIGN-8
APPROVED: <i>[Signature]</i>	
DATE: 11/5/08	
SEAL	
	

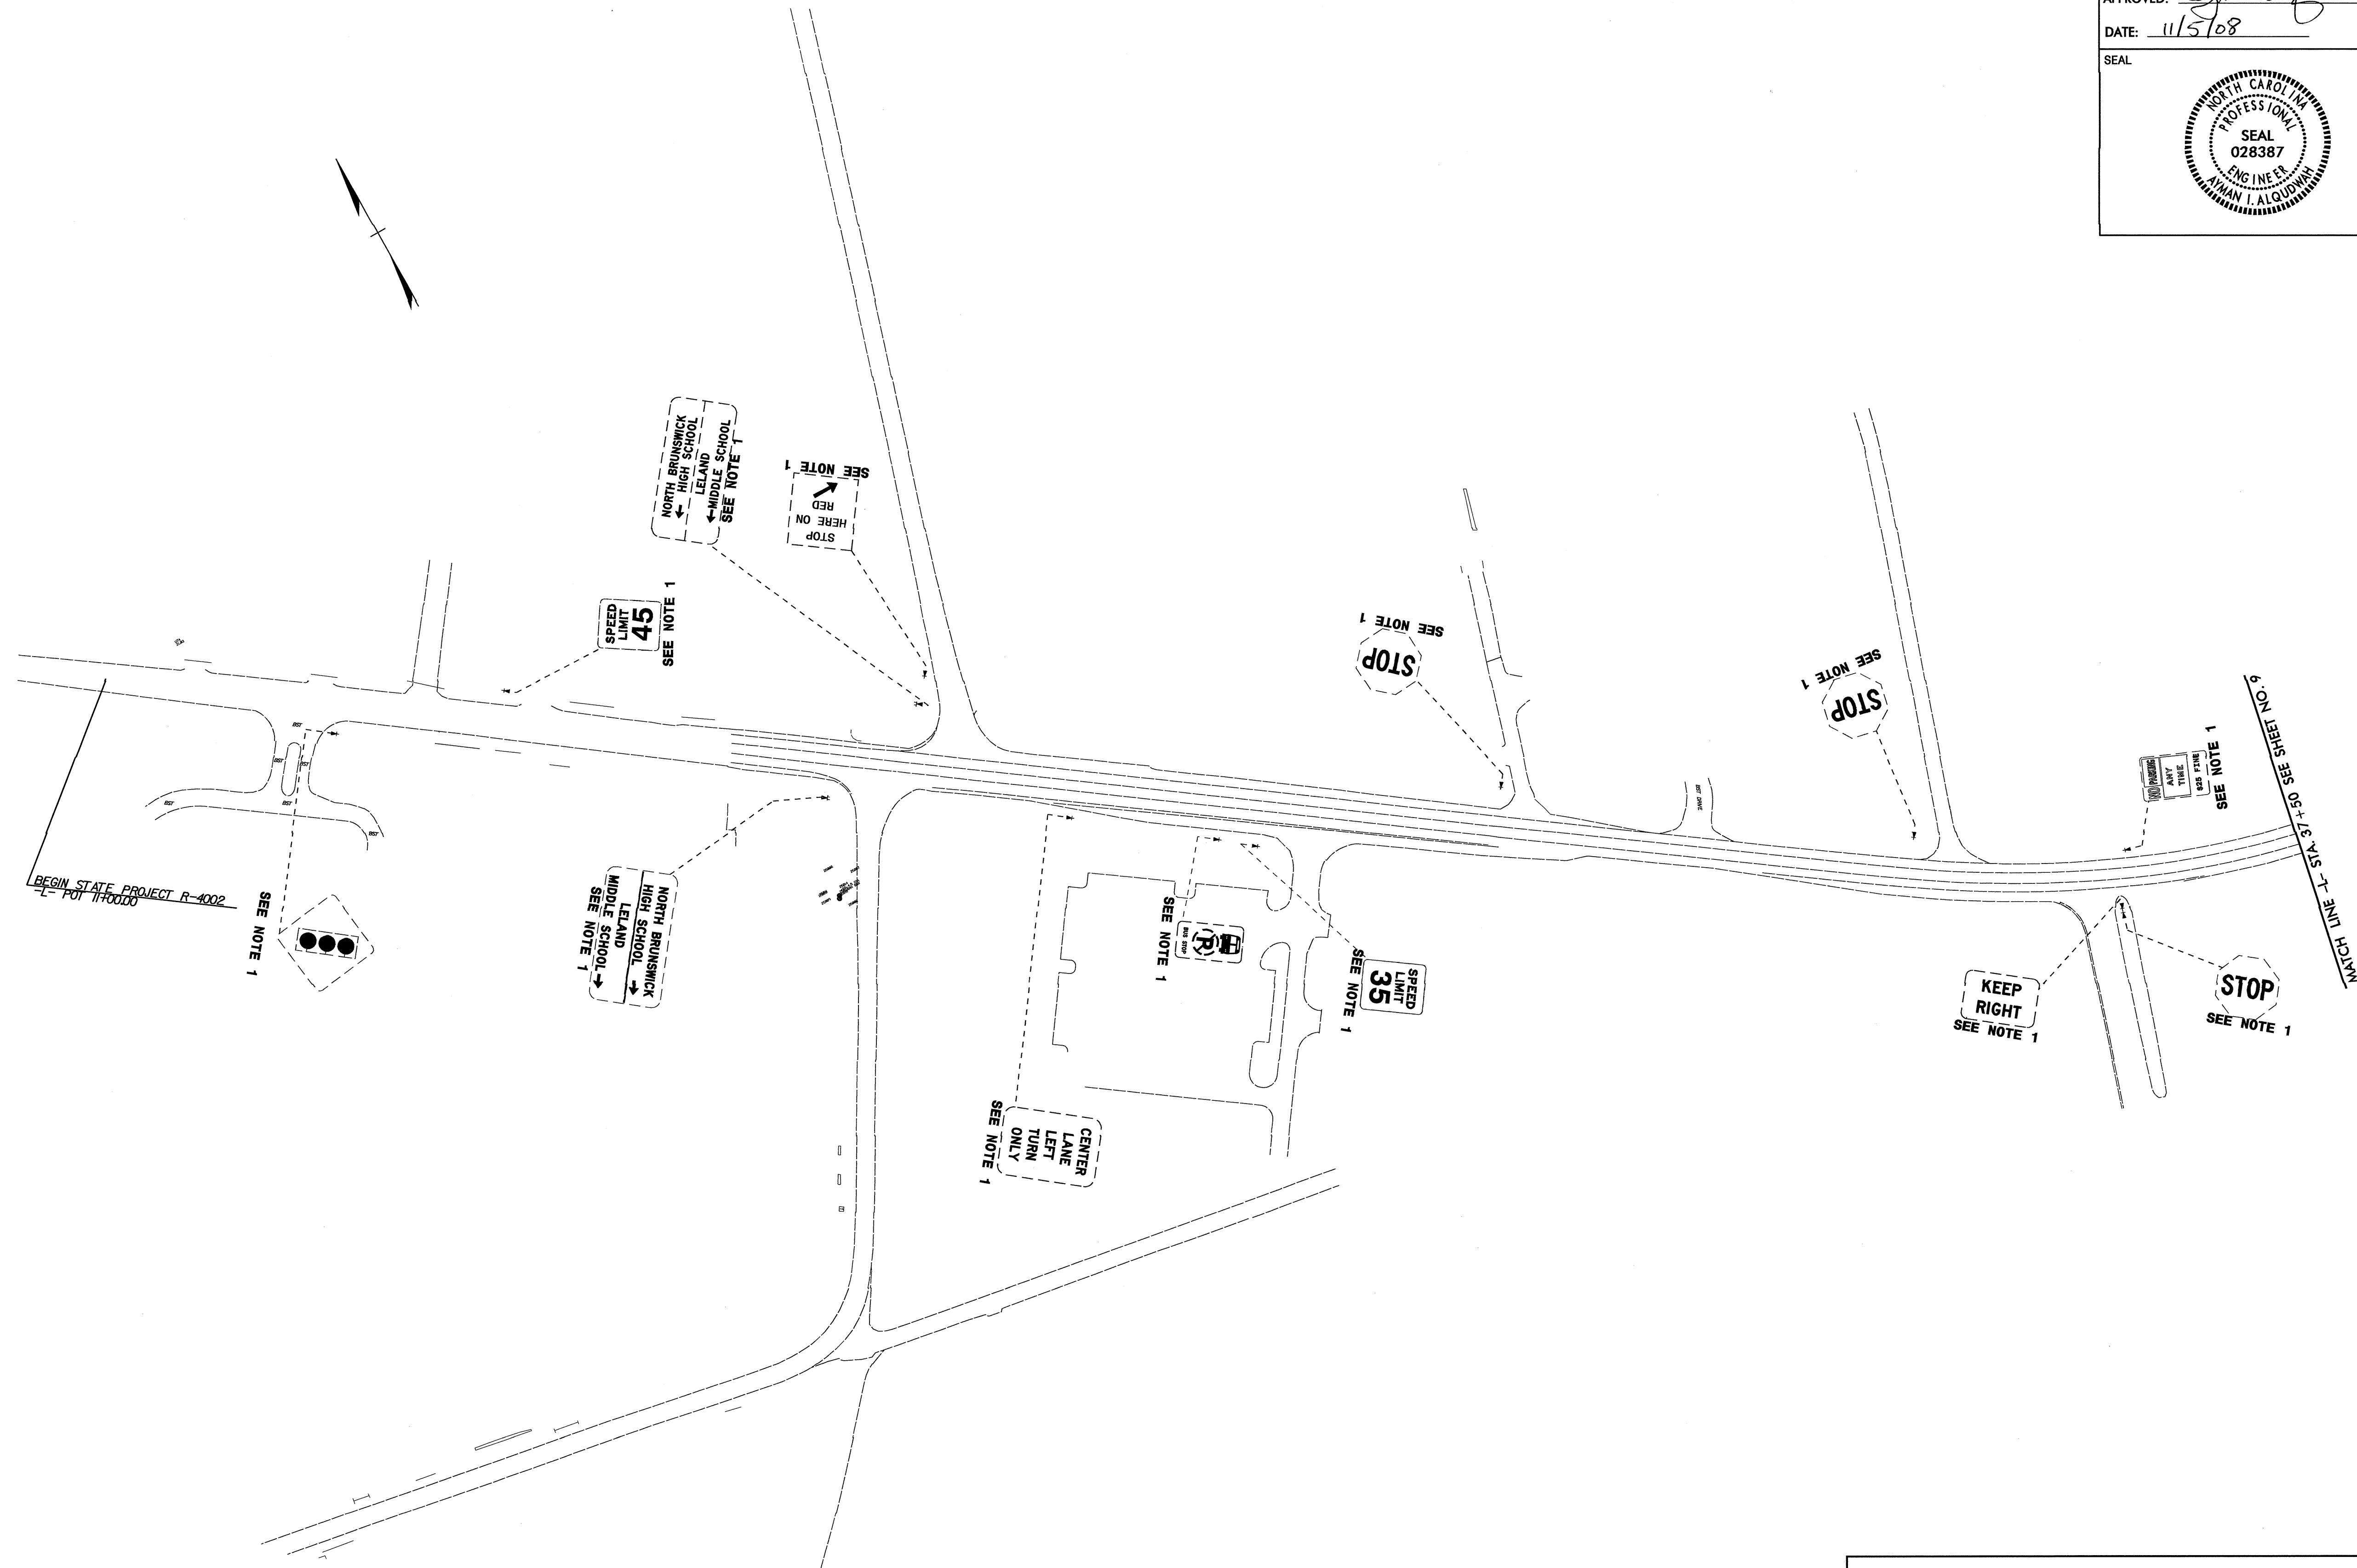


04-NOV-2008 13:07
 p:\projects\11-4002\traffic\signing\cadd\signing_layout_plans\11-4002.sgn-psht9.dgn
 bnoylin AT 11/22/08

EXISTING SIGNS


[Handwritten] 11/04/08

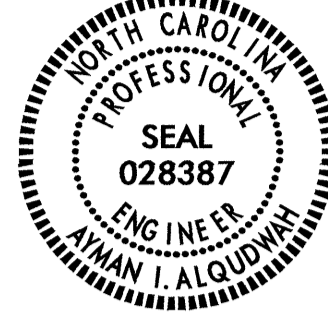
TIP NO. R-4002	SHEET NO. SIGN-9
APPROVED: <i>[Signature]</i>	
DATE: 11/5/08	
SEAL	
	

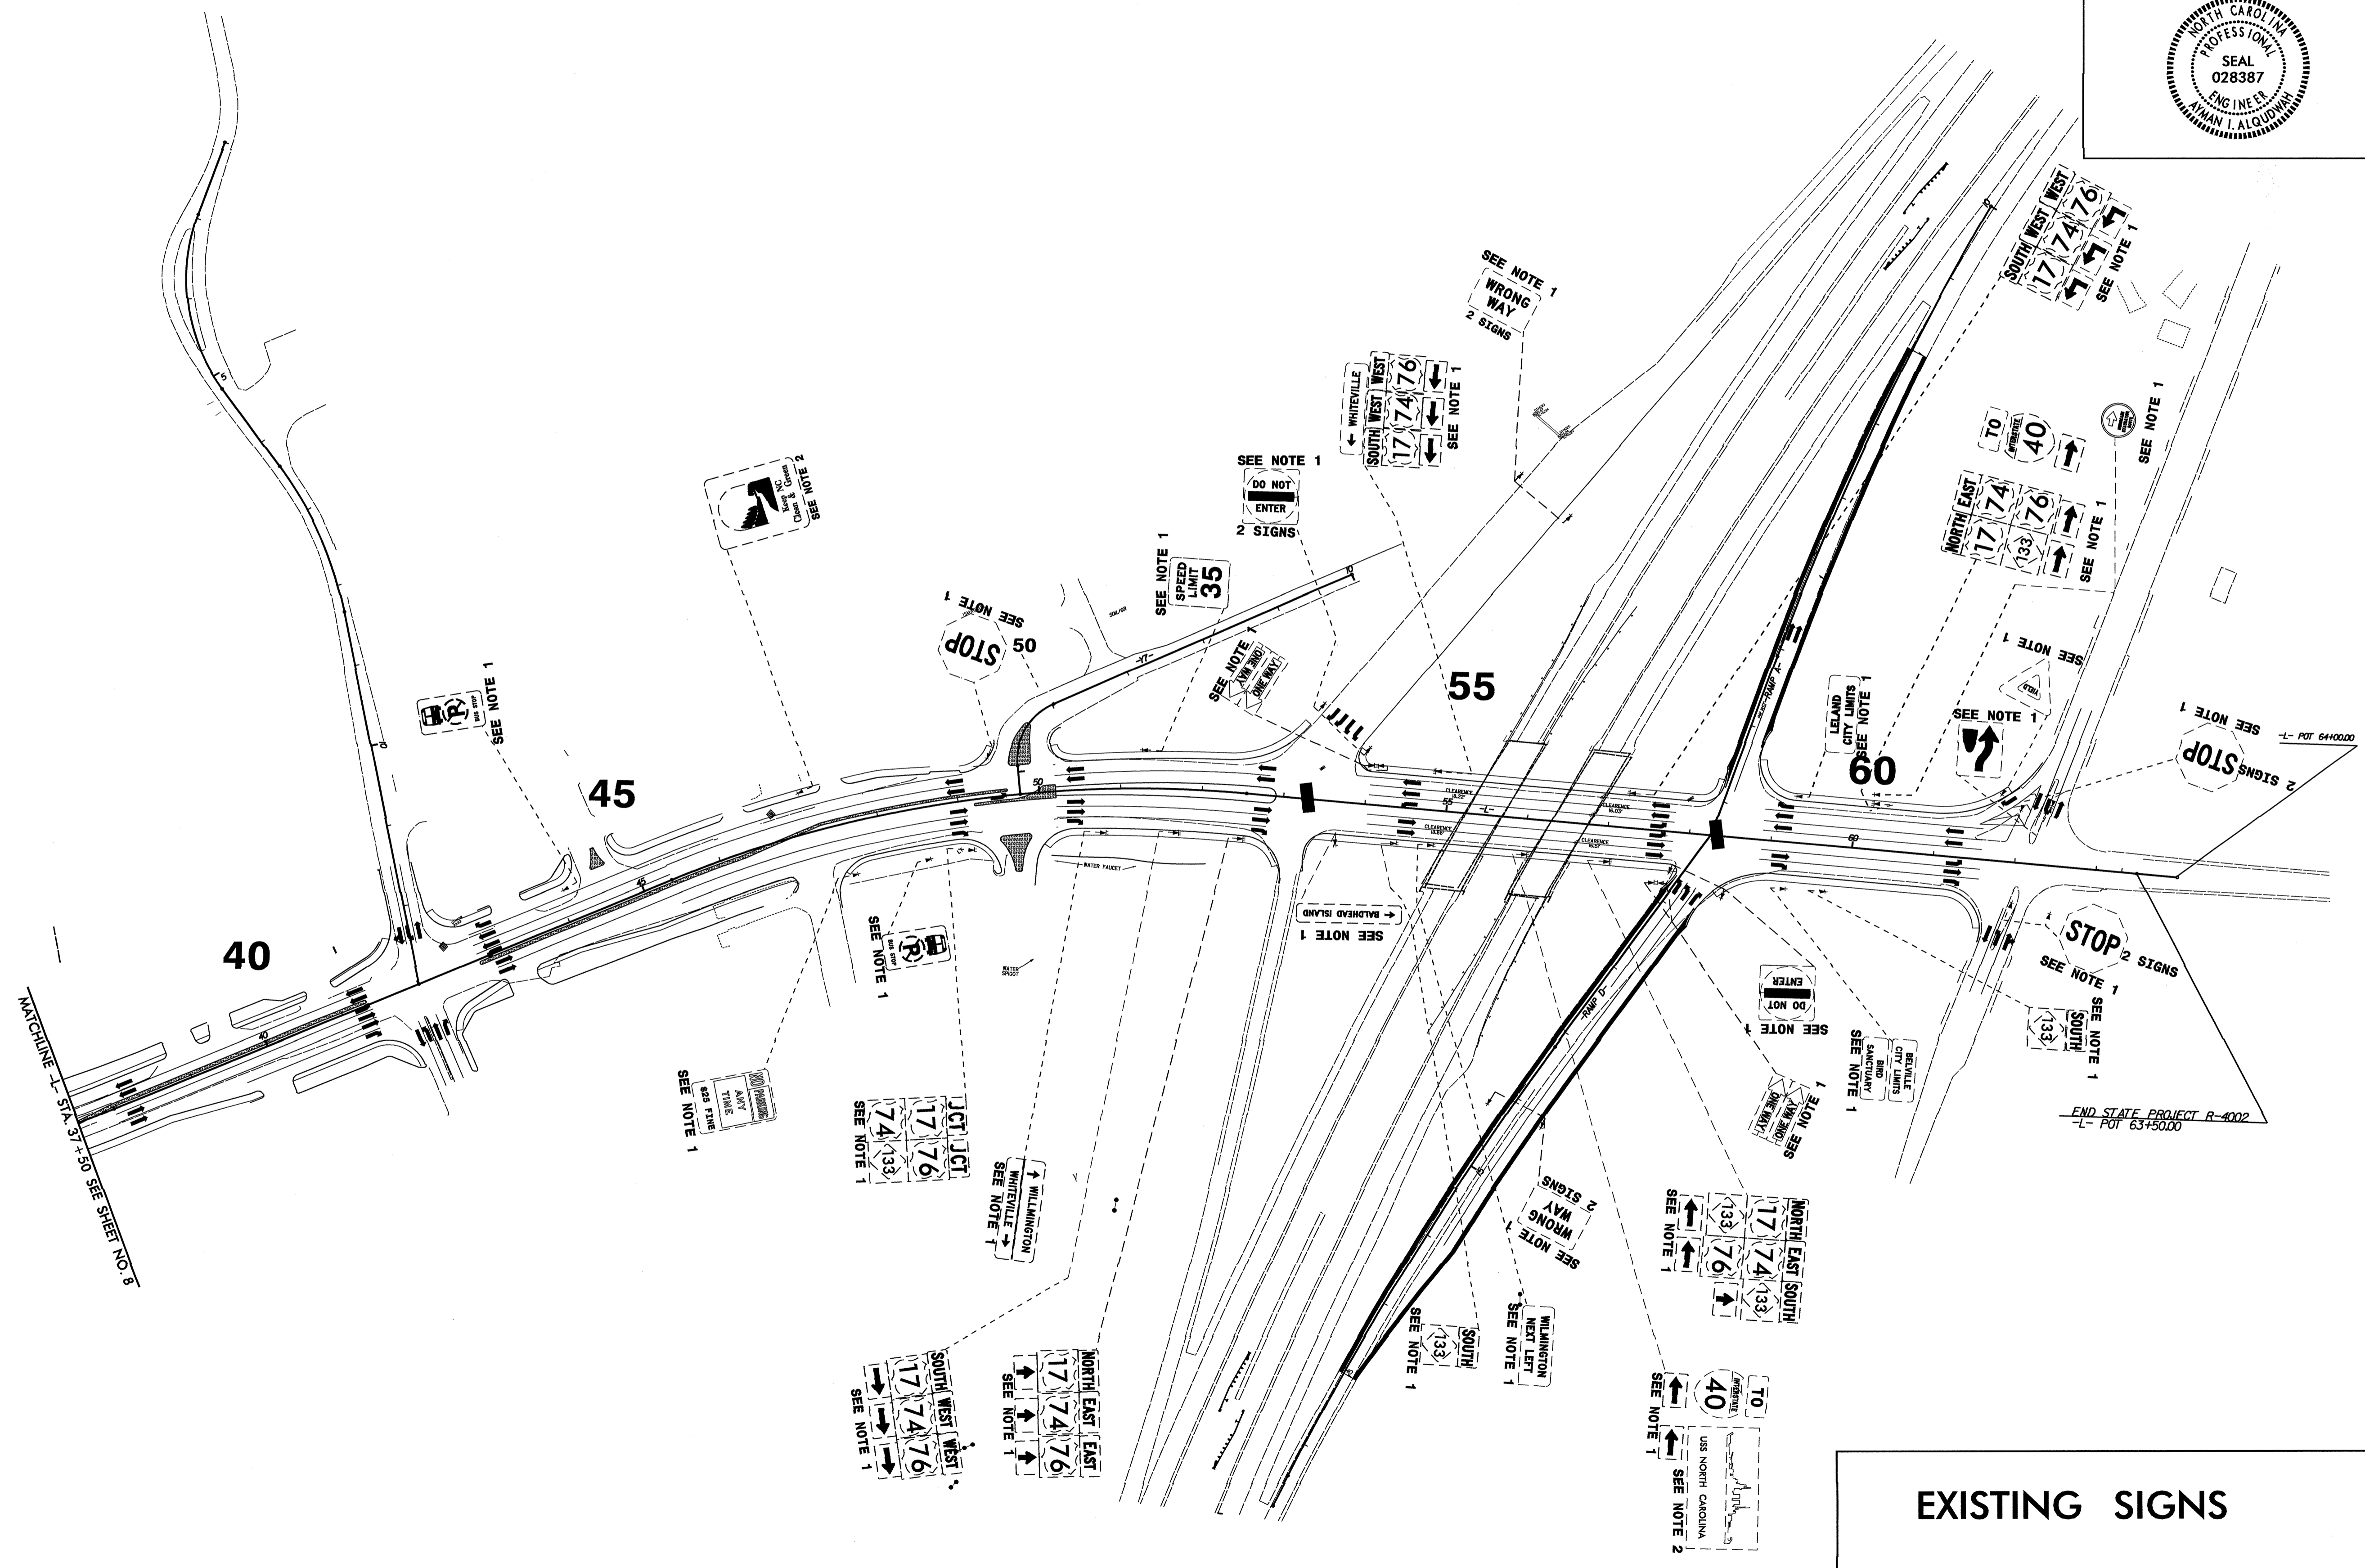

04-NOV-2008 14:02
 P:\tiper\projects\R-4002\traffic\signing\cadd\signing_layout_plans\R-4002_2_sgn_psh10.dgn
 bnowlin AT TEL221646

3 way v w/r 11/04/08

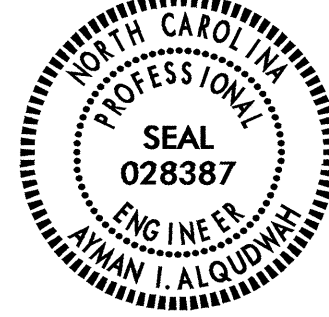TIP NO. R-4002	SHEET NO. SIGN-11
APPROVED: <i>Gina Elgordahl</i>	
DATE: 11/5/08	
SEAL	
	

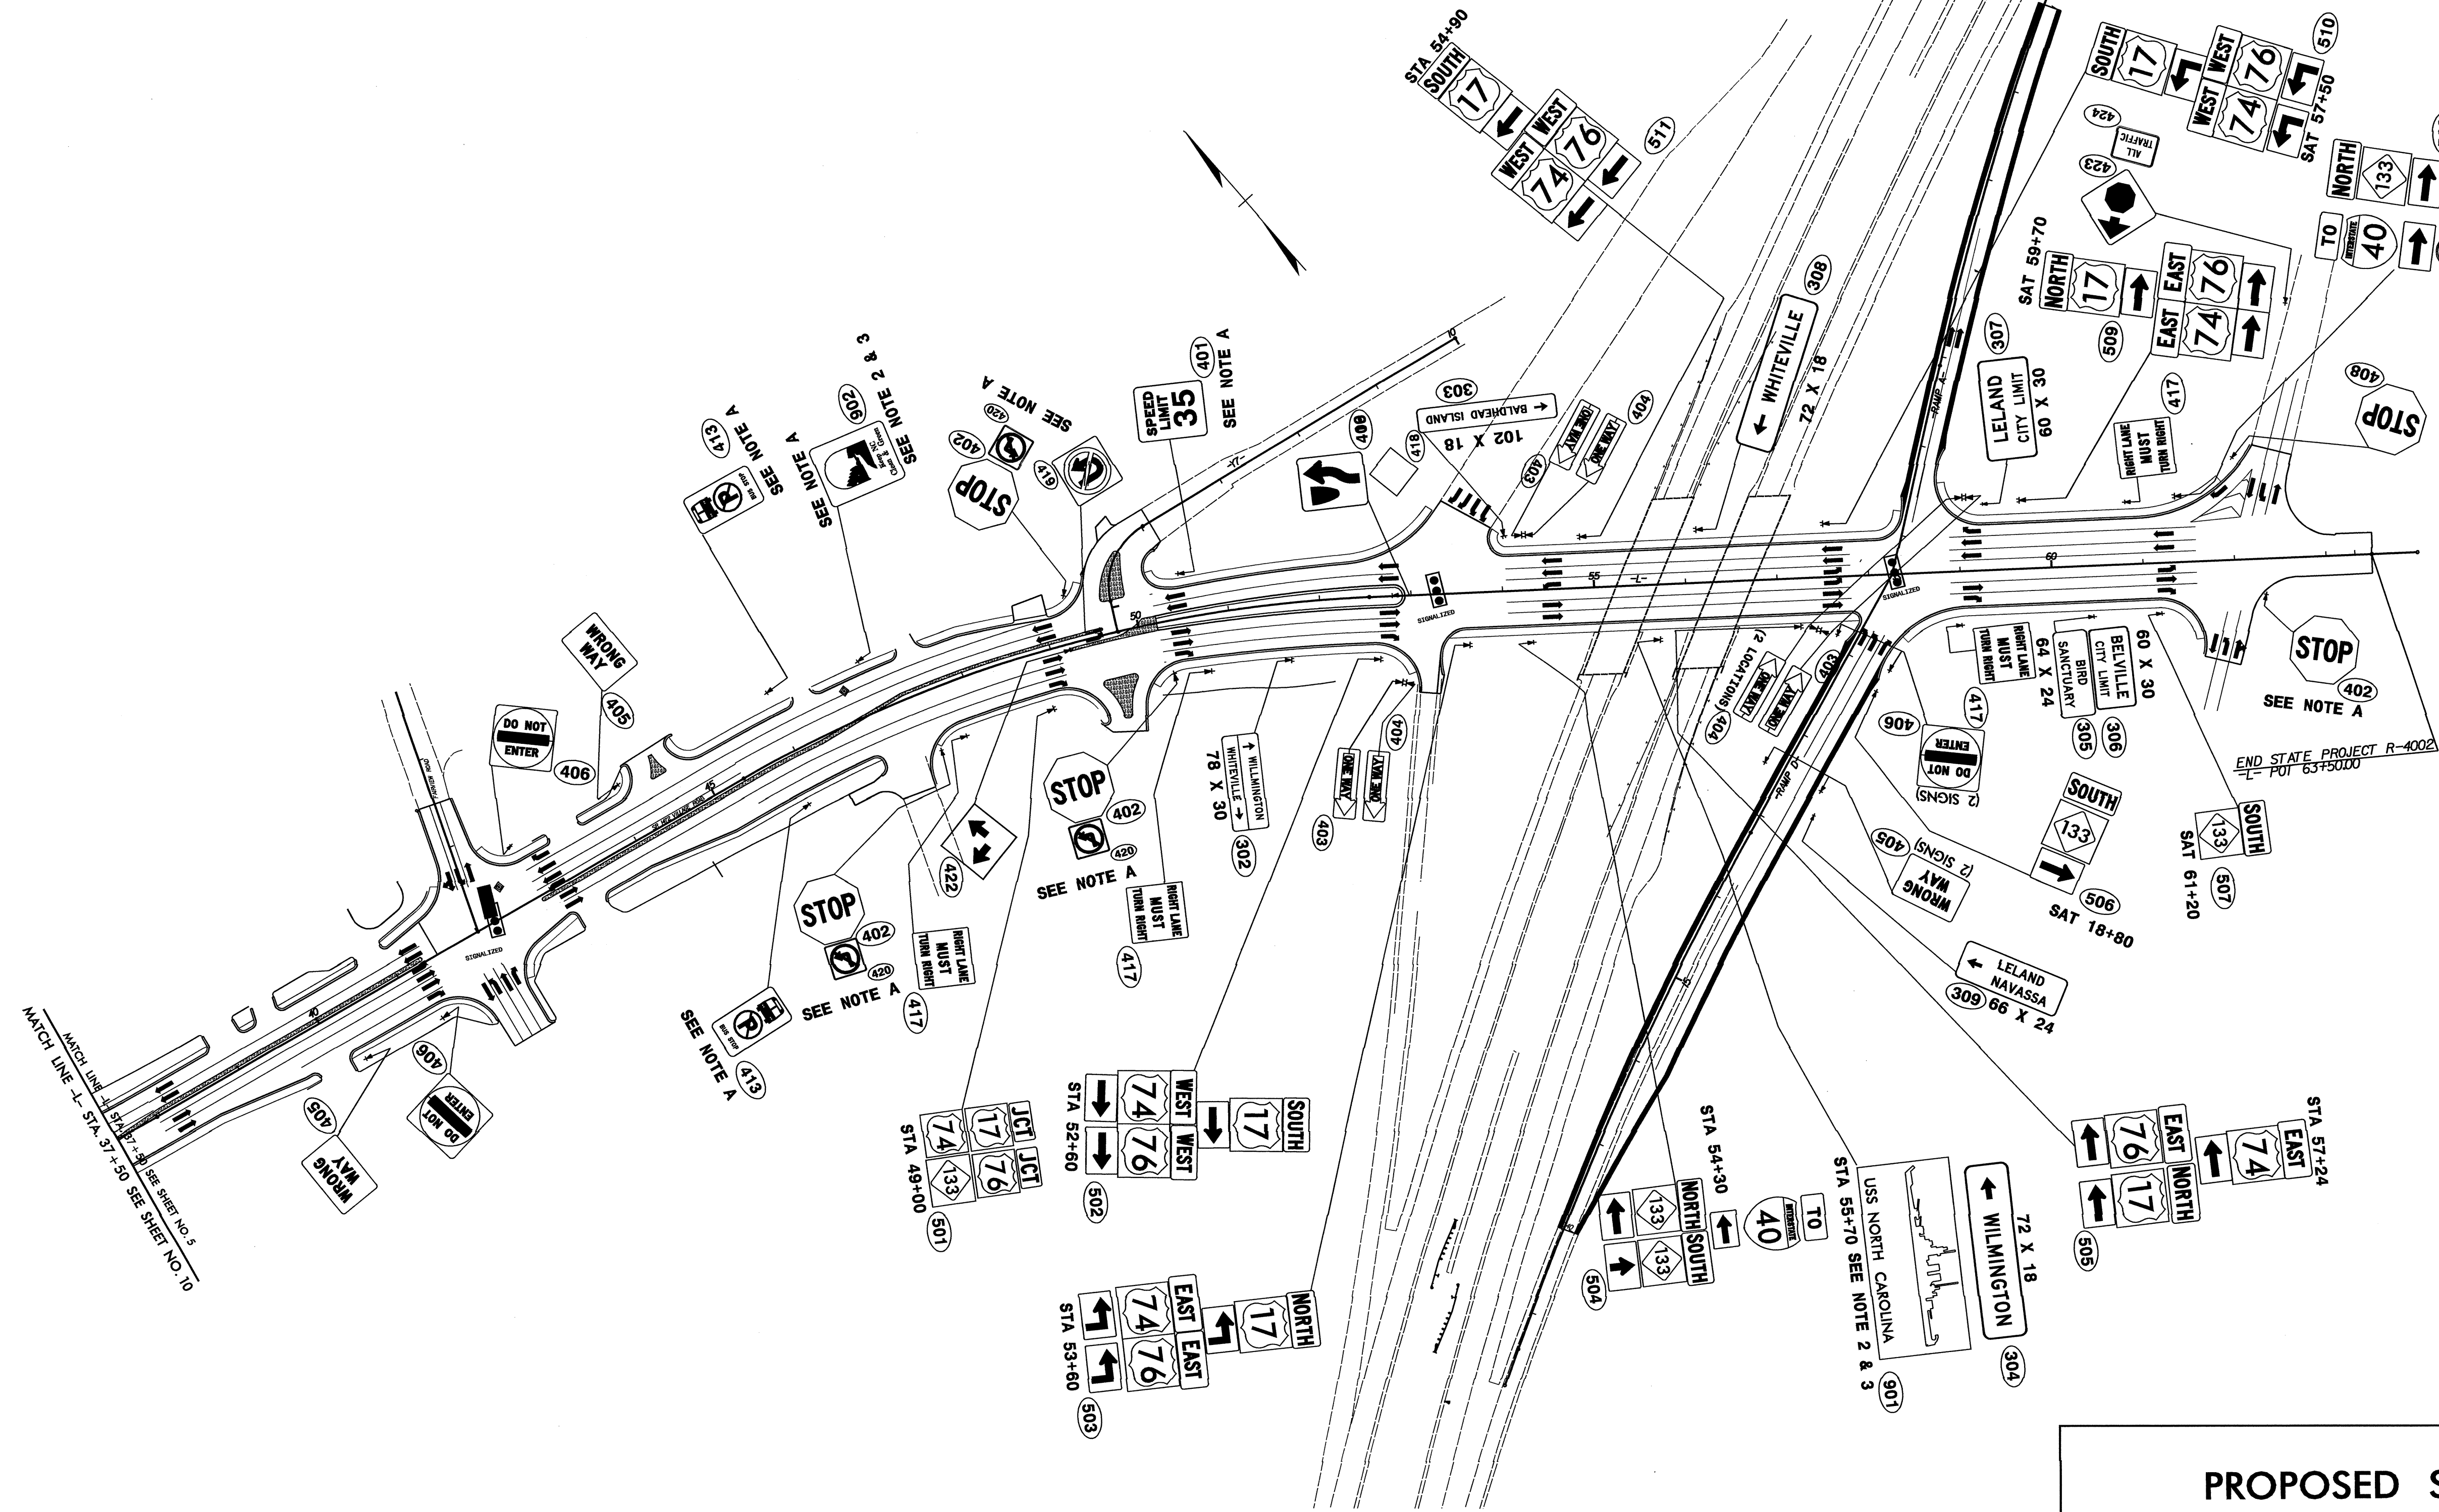

PROPOSED SIGNS

04-NOV-2008 13:41
 p:\p\proj\egcs\T\4002\trafficsigning\cadd\signing_layout\plans\4002.sgn_psh12.dgn
 Brown, In AT TE221646

3 way & wpt 11/04/08