

TIP PROJECT: B-3234






T.I.P. NO.	SHEET NO.
B-3234	UO-1

STATE OF NORTH CAROLINA
DIVISION OF HIGHWAYS

**UTILITIES BY OTHERS PLANS
ROWAN COUNTY**

LOCATION: BRIDGE 78 OVER A CREEK ON SR 1949 (WETMORE ROAD)

TYPE OF WORK: GAS TRANSMISSION AND TELEPHONE RELOCATION

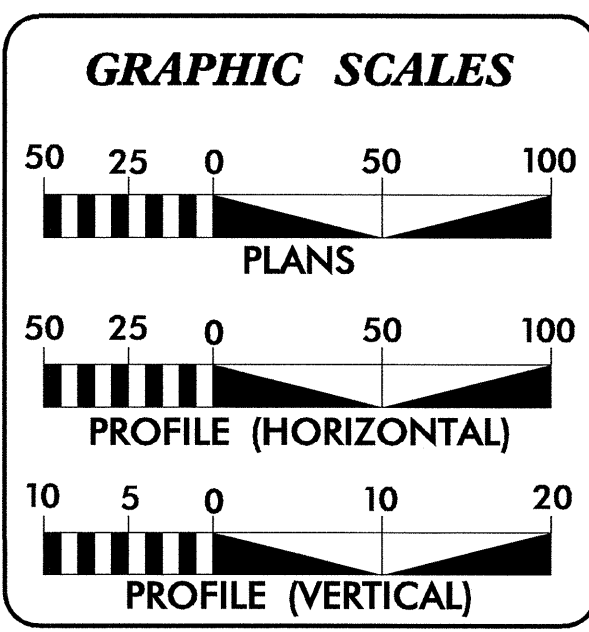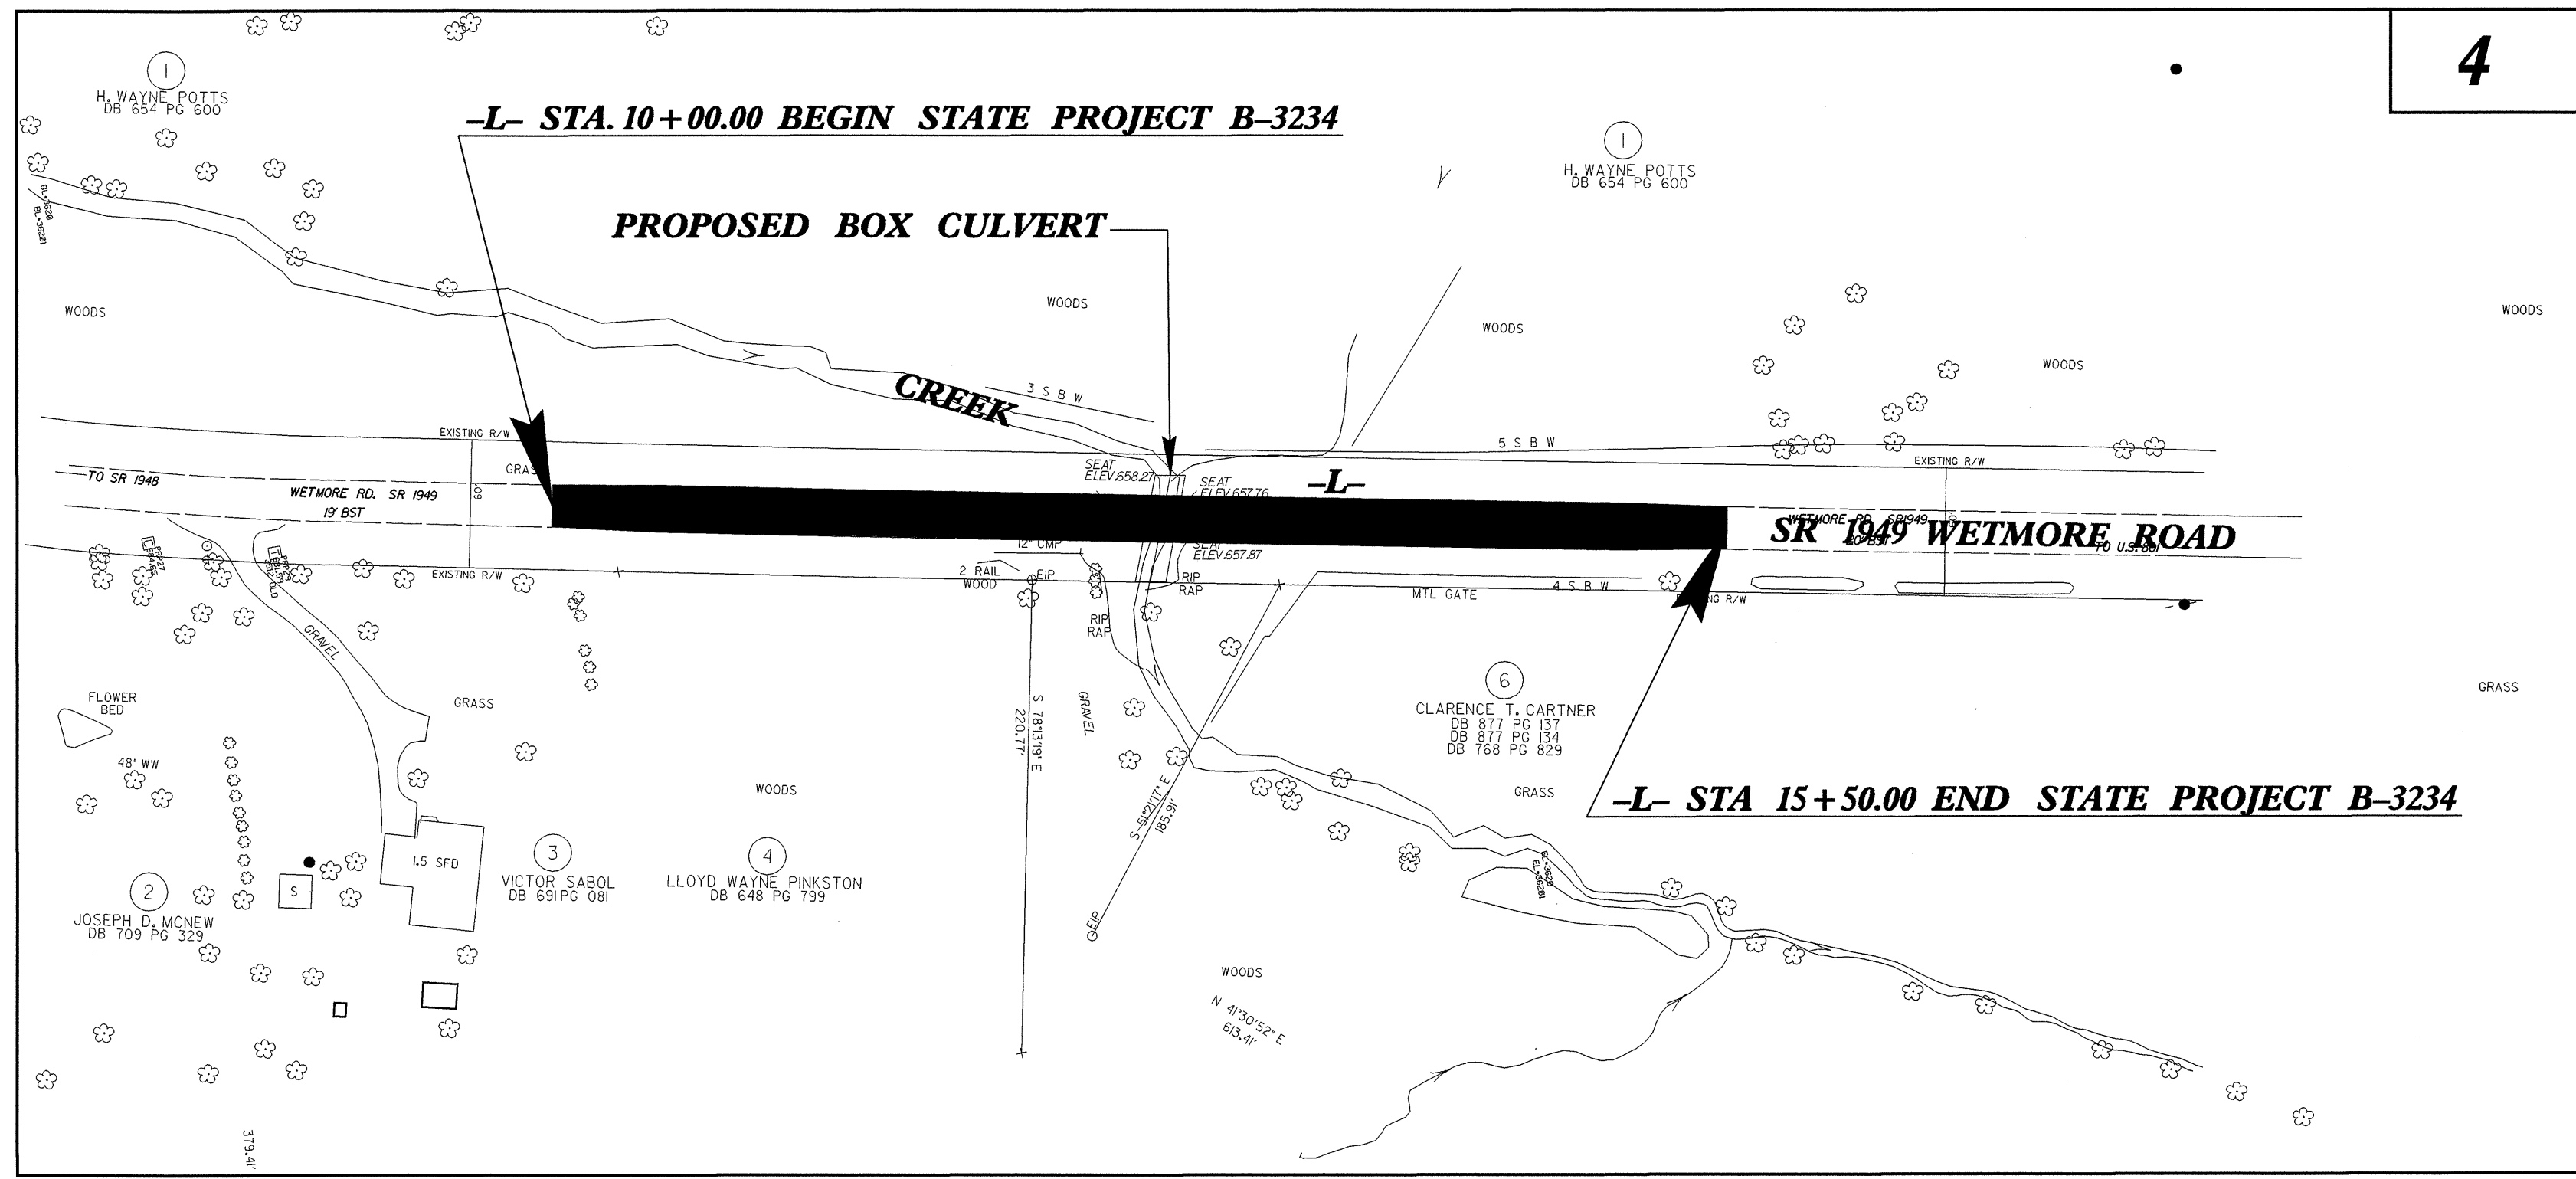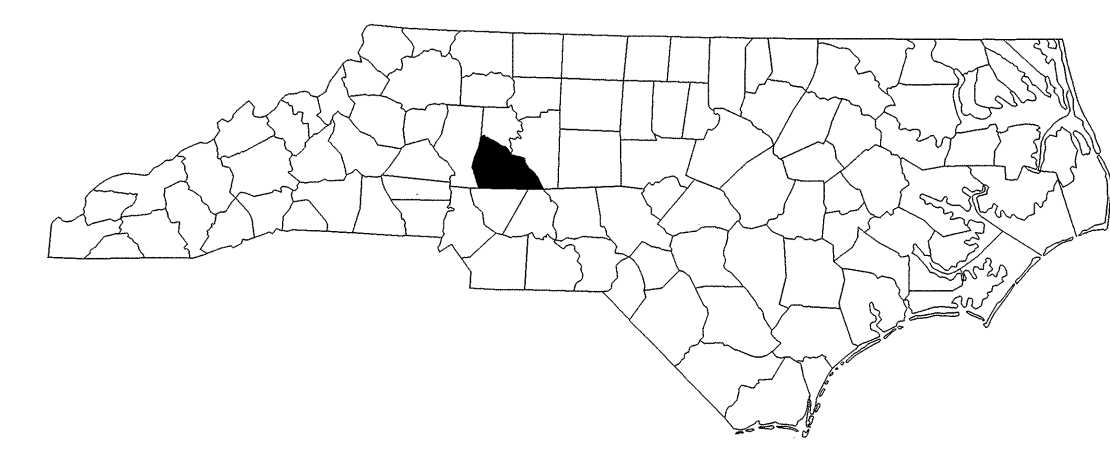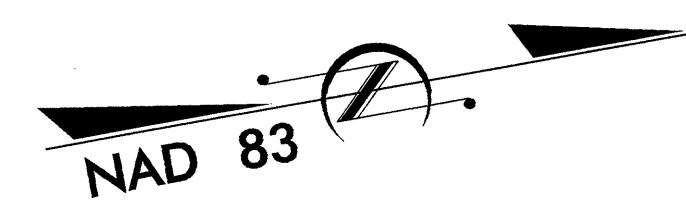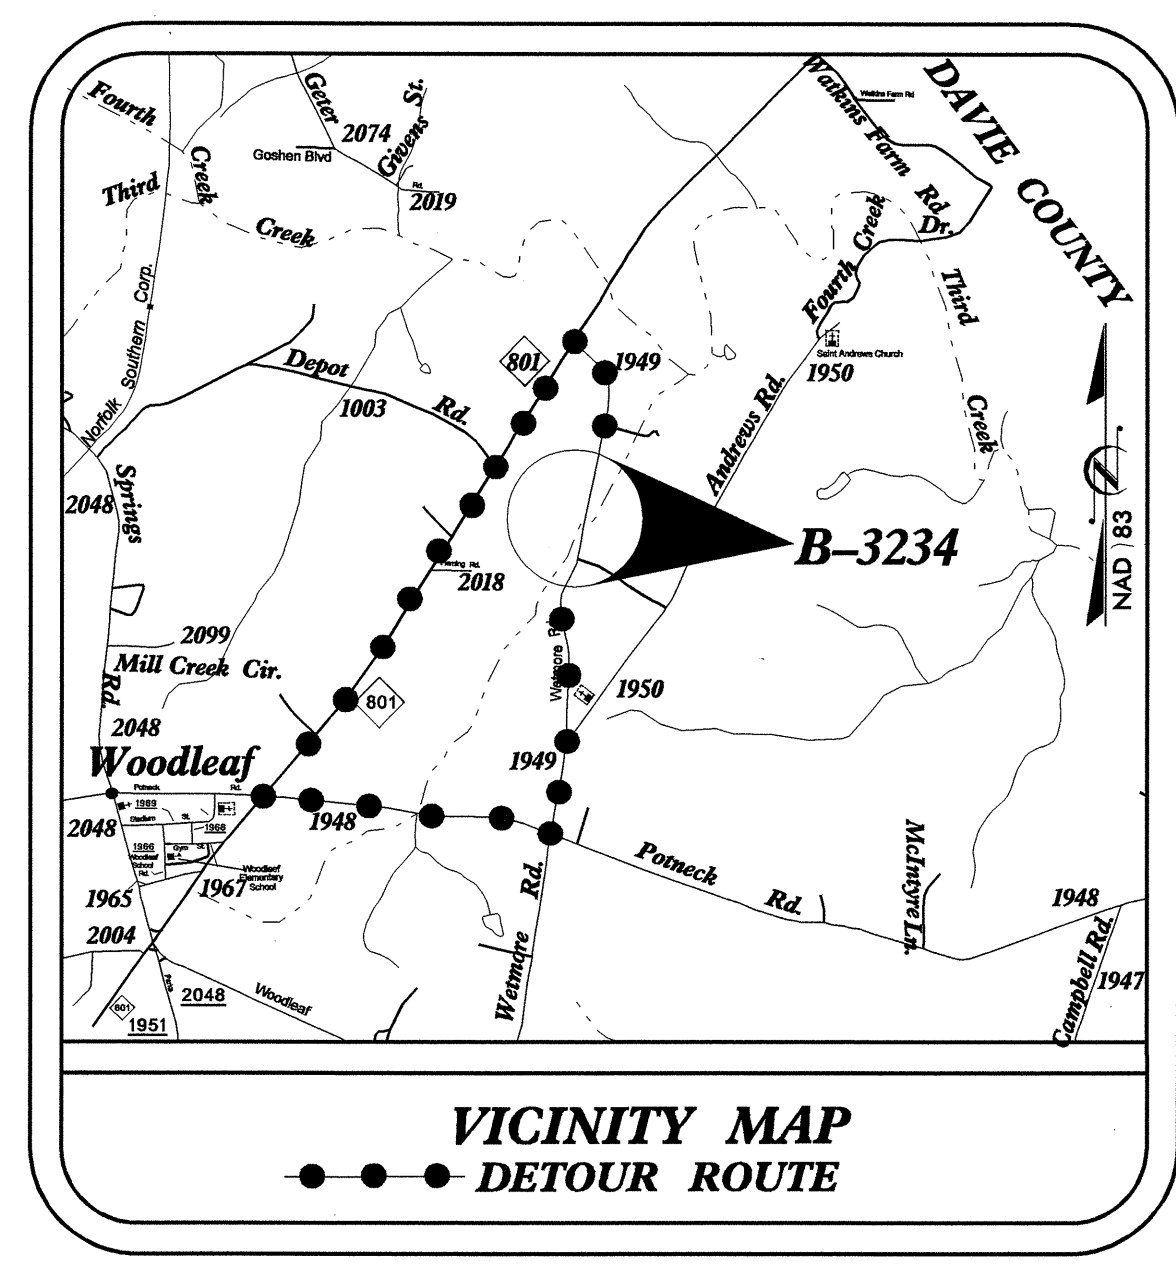

INDEX OF SHEETS	
SHEET NO.	DESCRIPTION
UO-1	TITLE SHEET
UO-2	UTILITY BY OTHERS PLAN SHEET

UTILITY OWNERS ON PROJECT	
(1)	GAS TRANSMISSION - FRONTIER ENERGY, LLC
(2)	TELEPHONE - A T & T OF NORTH CAROLINA

PREPARED IN THE OFFICE OF:
DIVISION OF HIGHWAYS
UTILITIES ENGINEERING SECTION


1591 MAIL SERVICES CENTER
RALEIGH NC 27699-1591
PHONE (919) 250-4128
FAX (919) 250-4119

Roger Worthington, P.E.	UTILITIES SECTION ENGINEER
R. B. Wilkins, P.E.	UTILITIES SQUAD LEADER PROJECT ENGINEER
John A. Nigro, P.E.	UTILITIES PROJECT DESIGNER

14-APR-2009 16:03 F:\ut\itiles\proj\b-3234-ut_title_uol_psh.dgn USER:NAME

UTILITIES BY OTHERS

NOTE:
ALL PROPOSED UTILITY WORK
SHOWN ON THIS SHEET WILL
BE DONE BY OTHERS

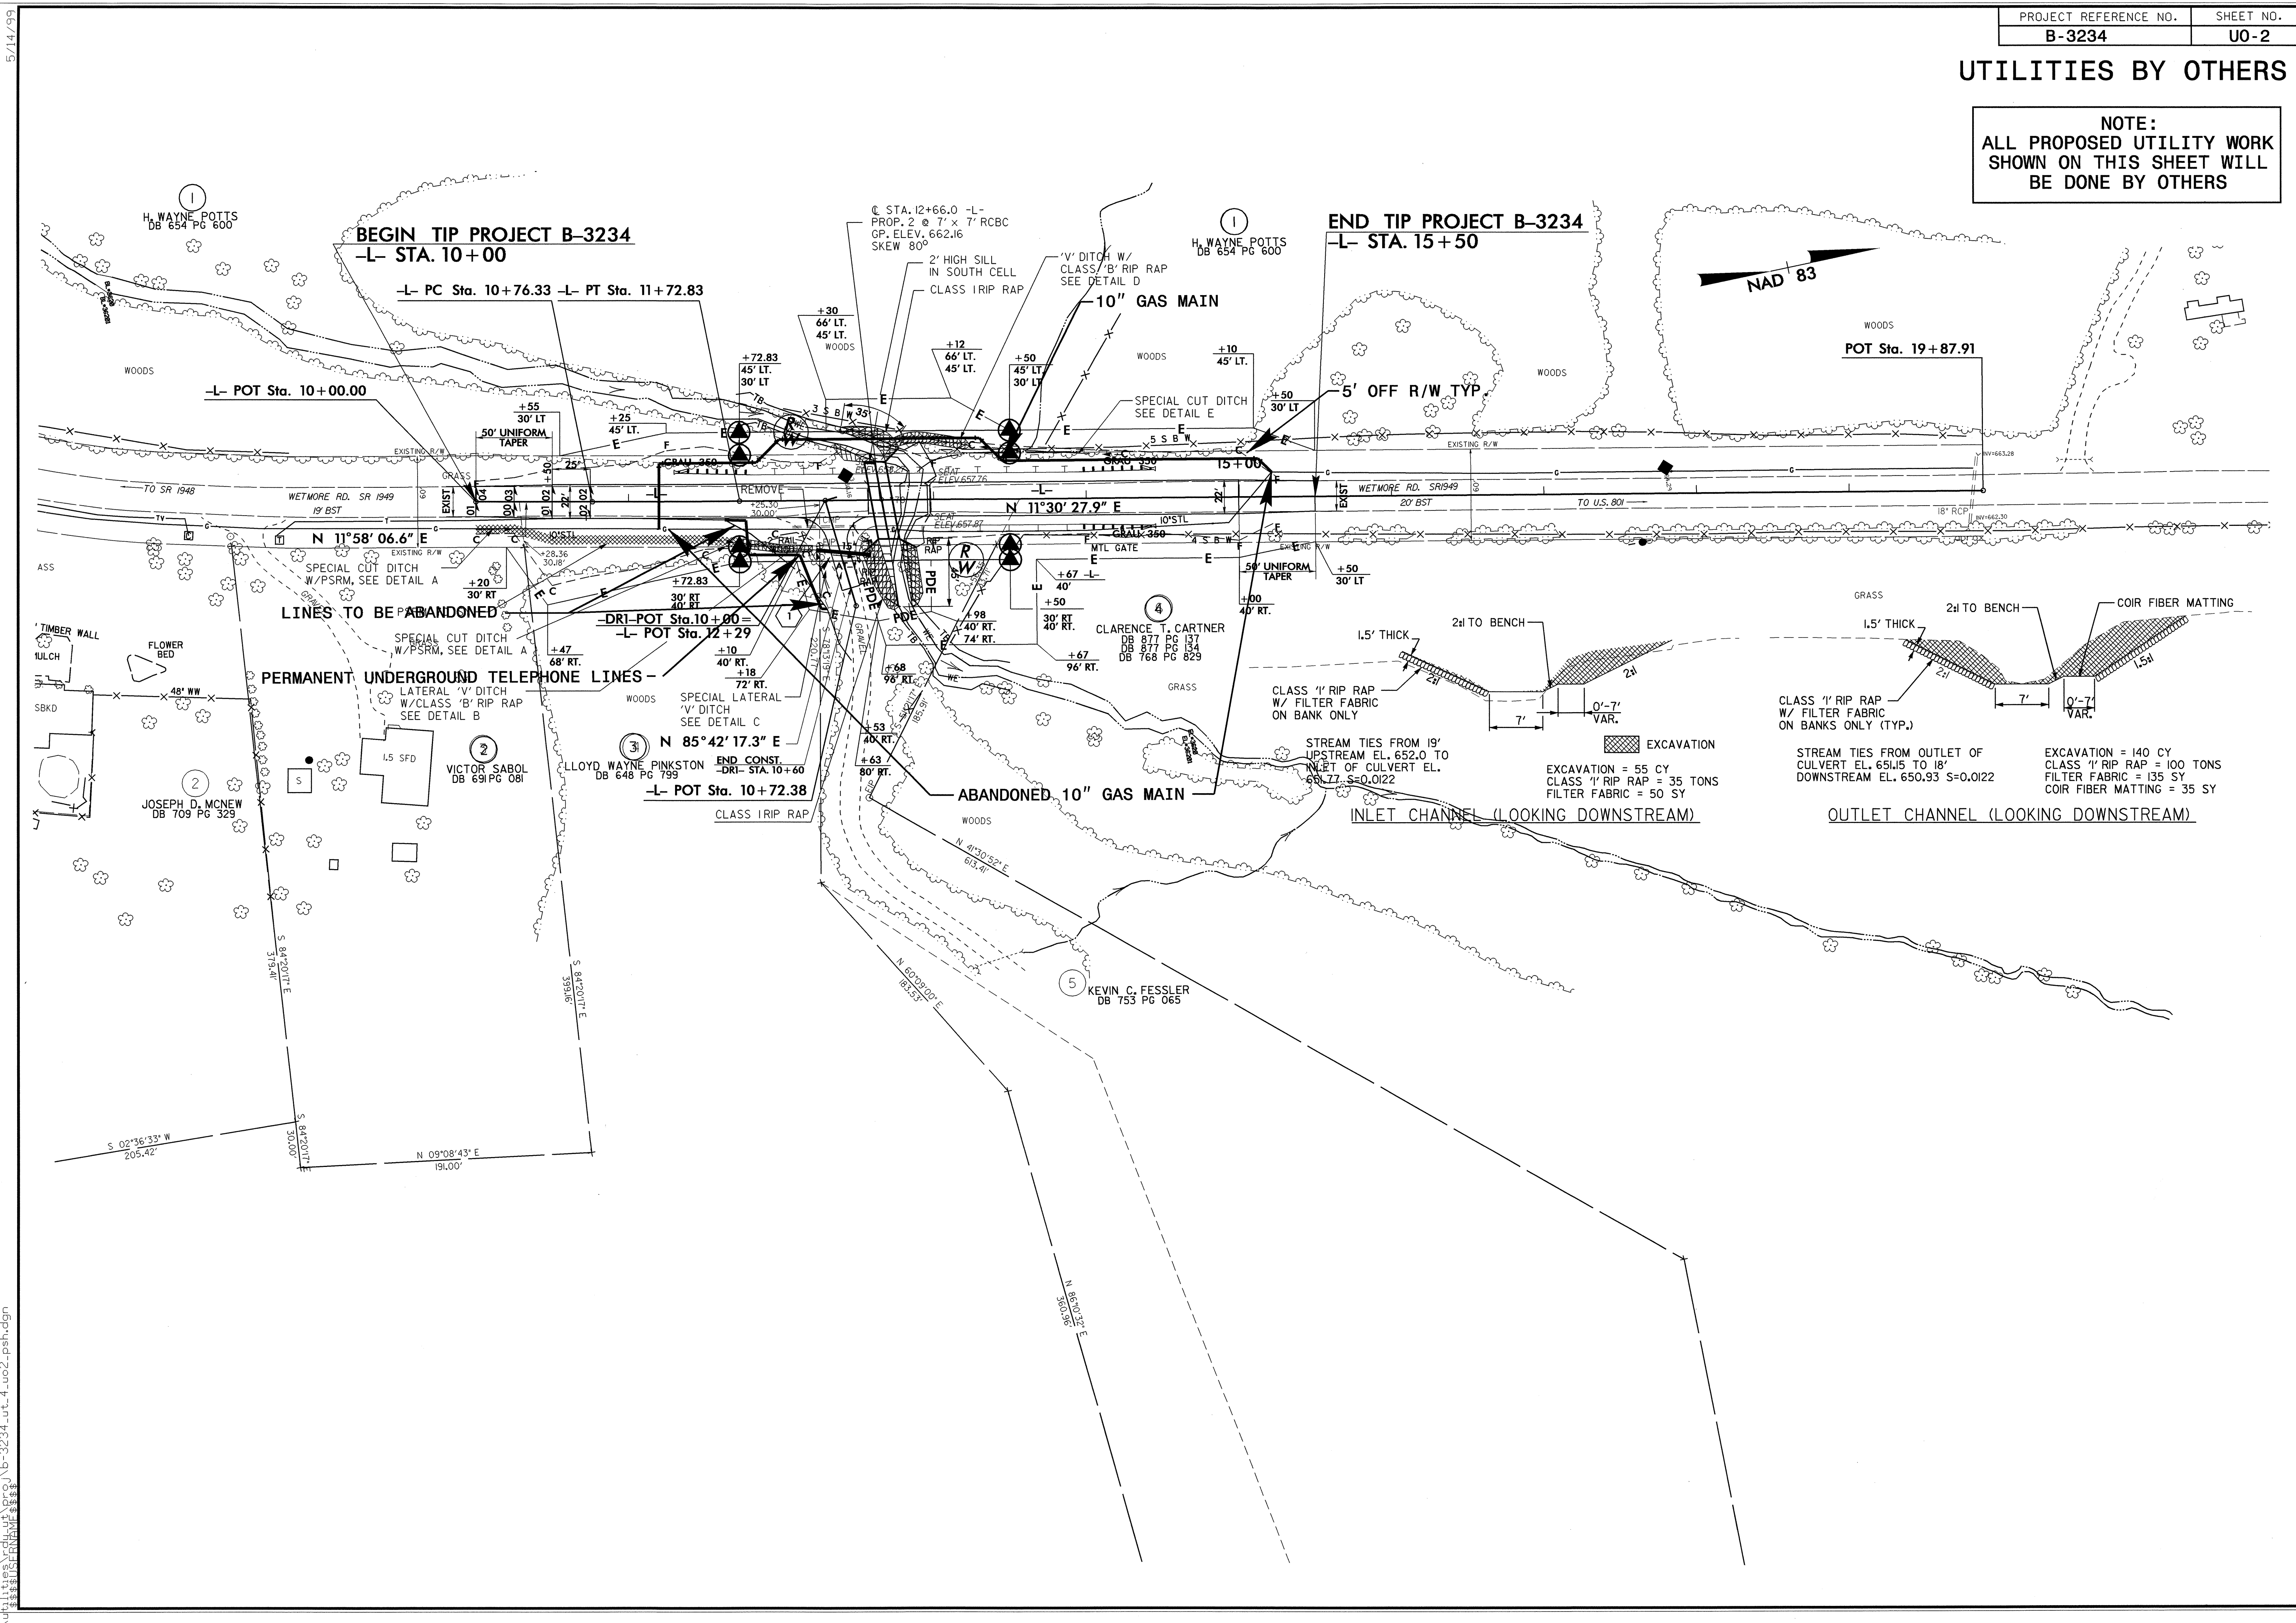

5/14/09
r:\utilities\cdu\proj\B-3234-ut-4.uo2.psh.dgn
14-APR-2009 16:00