


8/23/99




PROJ. REFERENCE NO.	SHEET NO.
B-3234	X-1

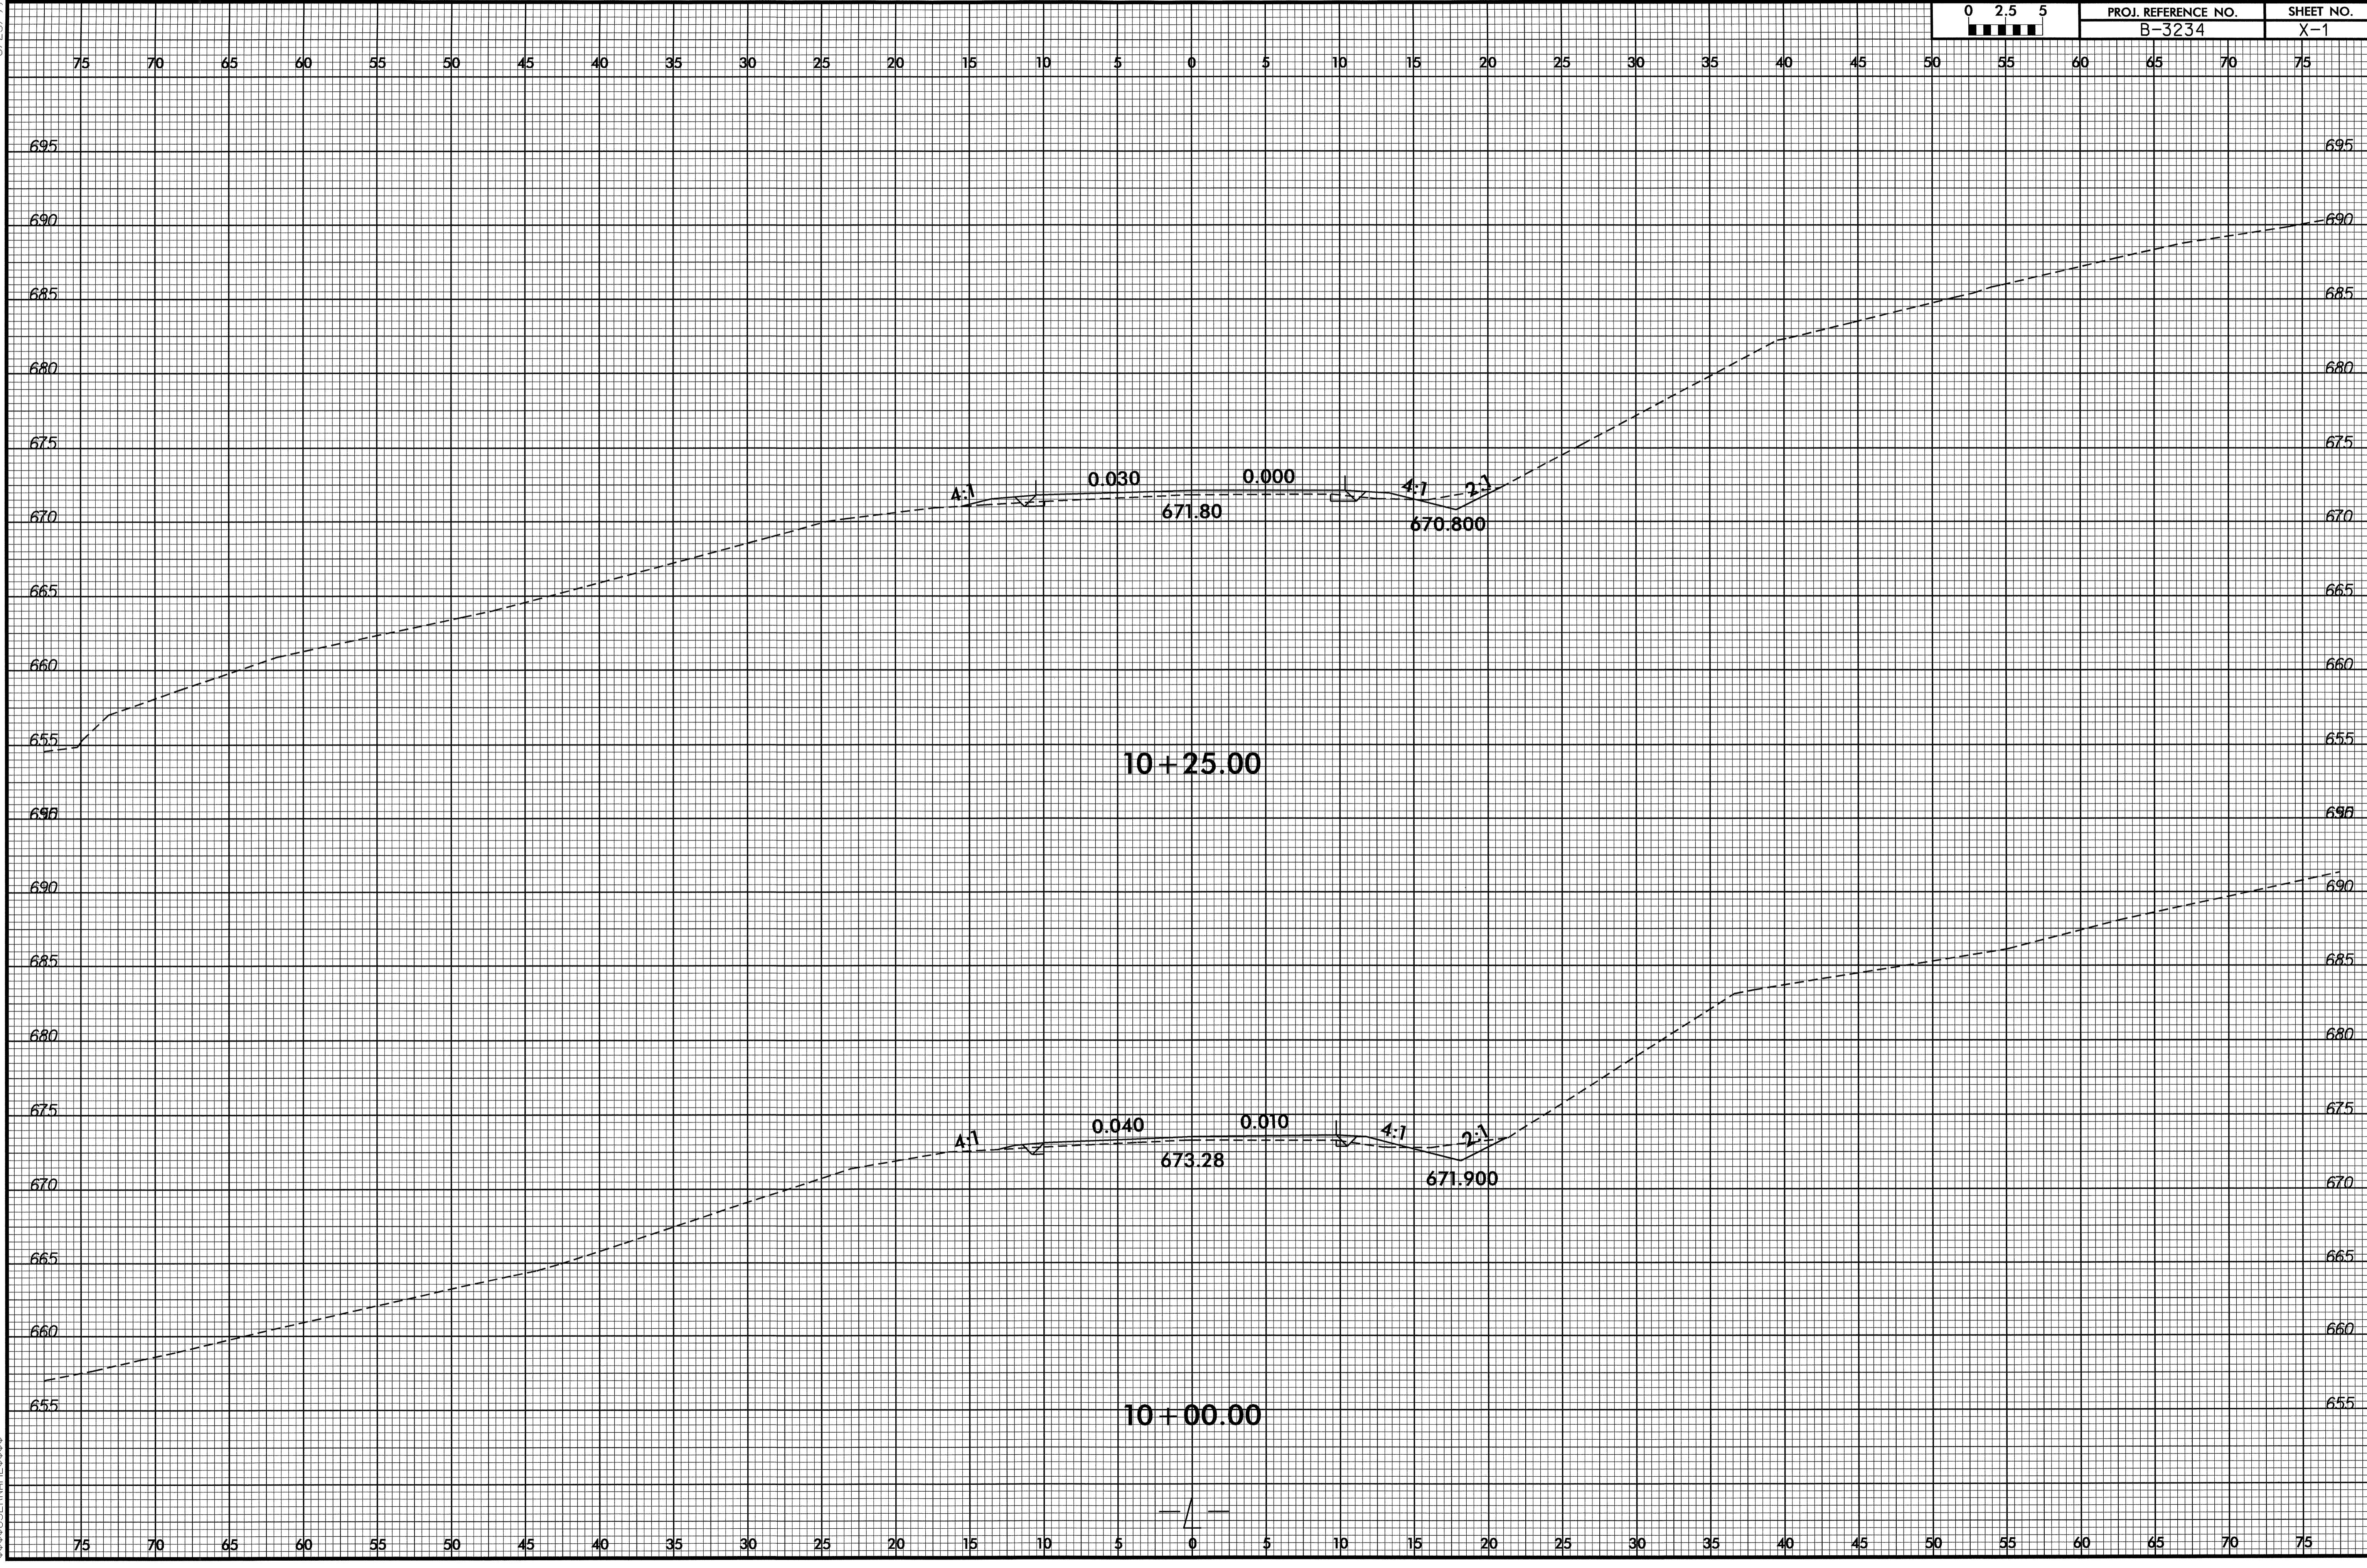

20-JAN-2009 08:07
 P:\Projects\YSC\B3234_rdu.xpl.dgn
 \$\$\$USERNAME\$\$\$


8/23/99

0 2.5 5	PROJ. REFERENCE NO.	SHEET NO.
	B-3234	X-2

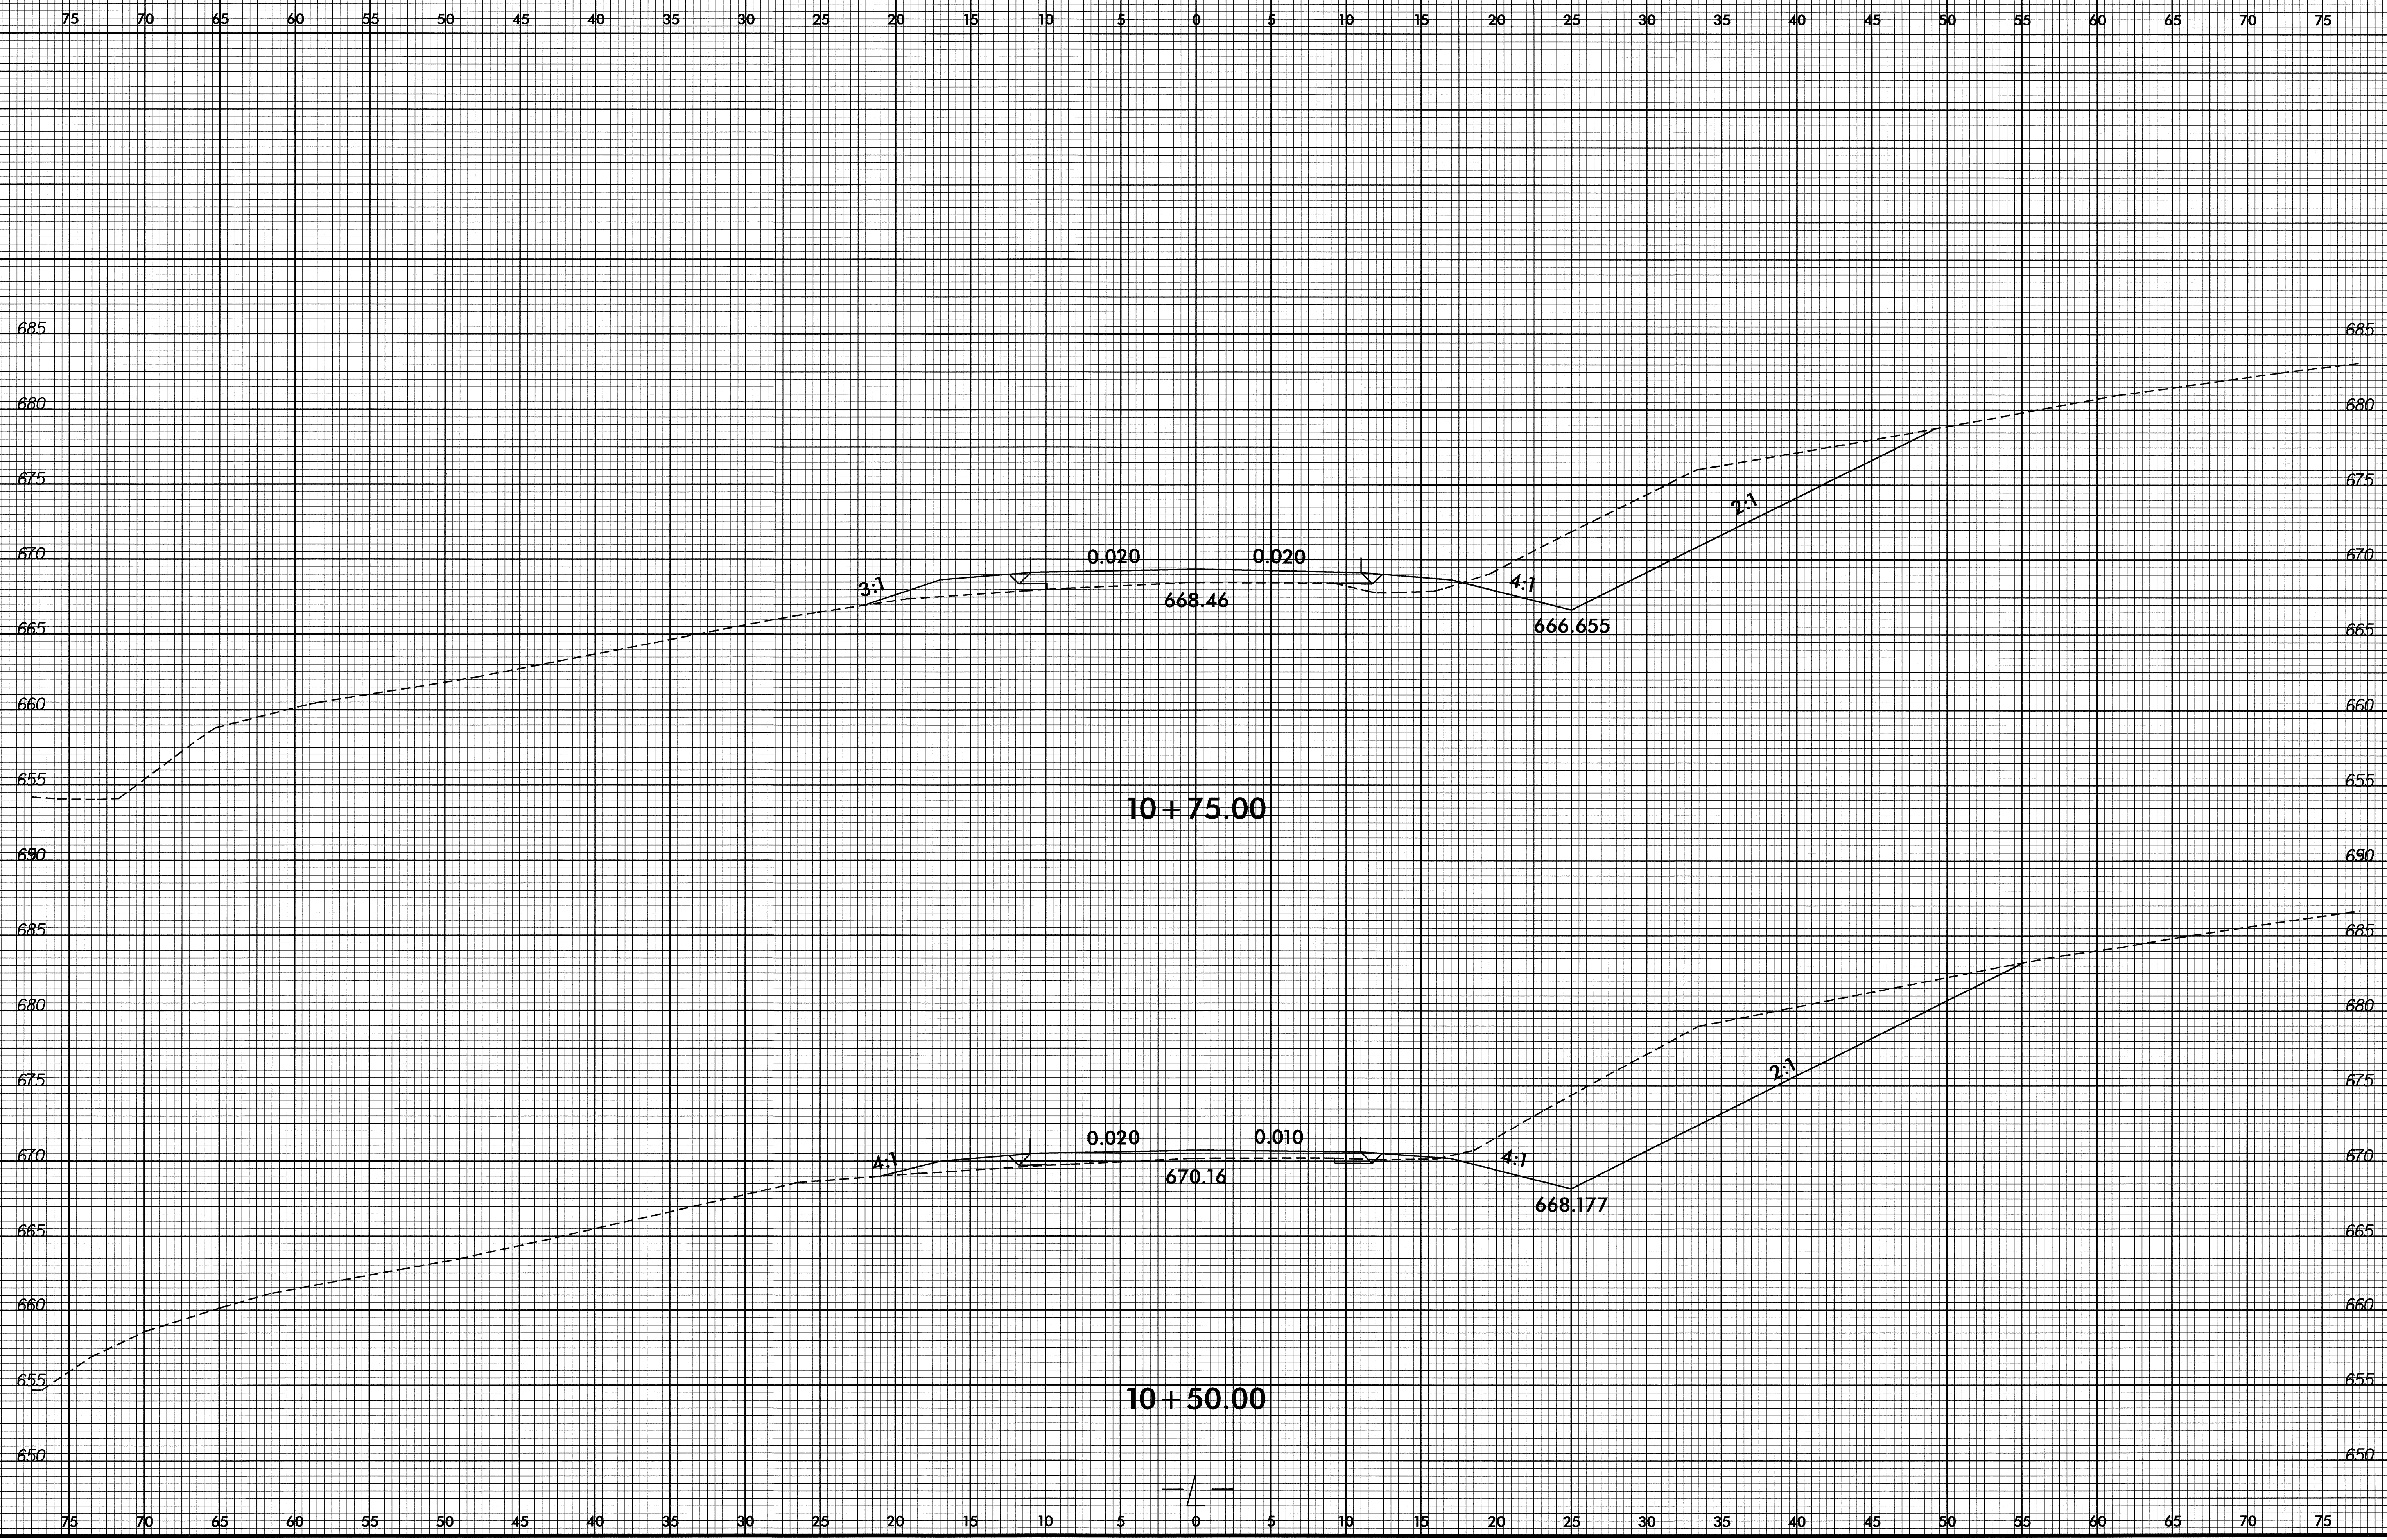


20 JAN 2009 08:07
E:\PROJECTS\3234\1-rdy-1.dgn
\$\$\$\$\$SERNAME\$\$\$\$\$

8/23/99

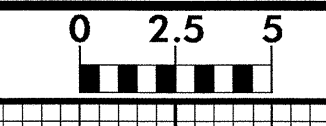


PROJ. REFERENCE NO.	SHEET NO.
B-3234	X-3

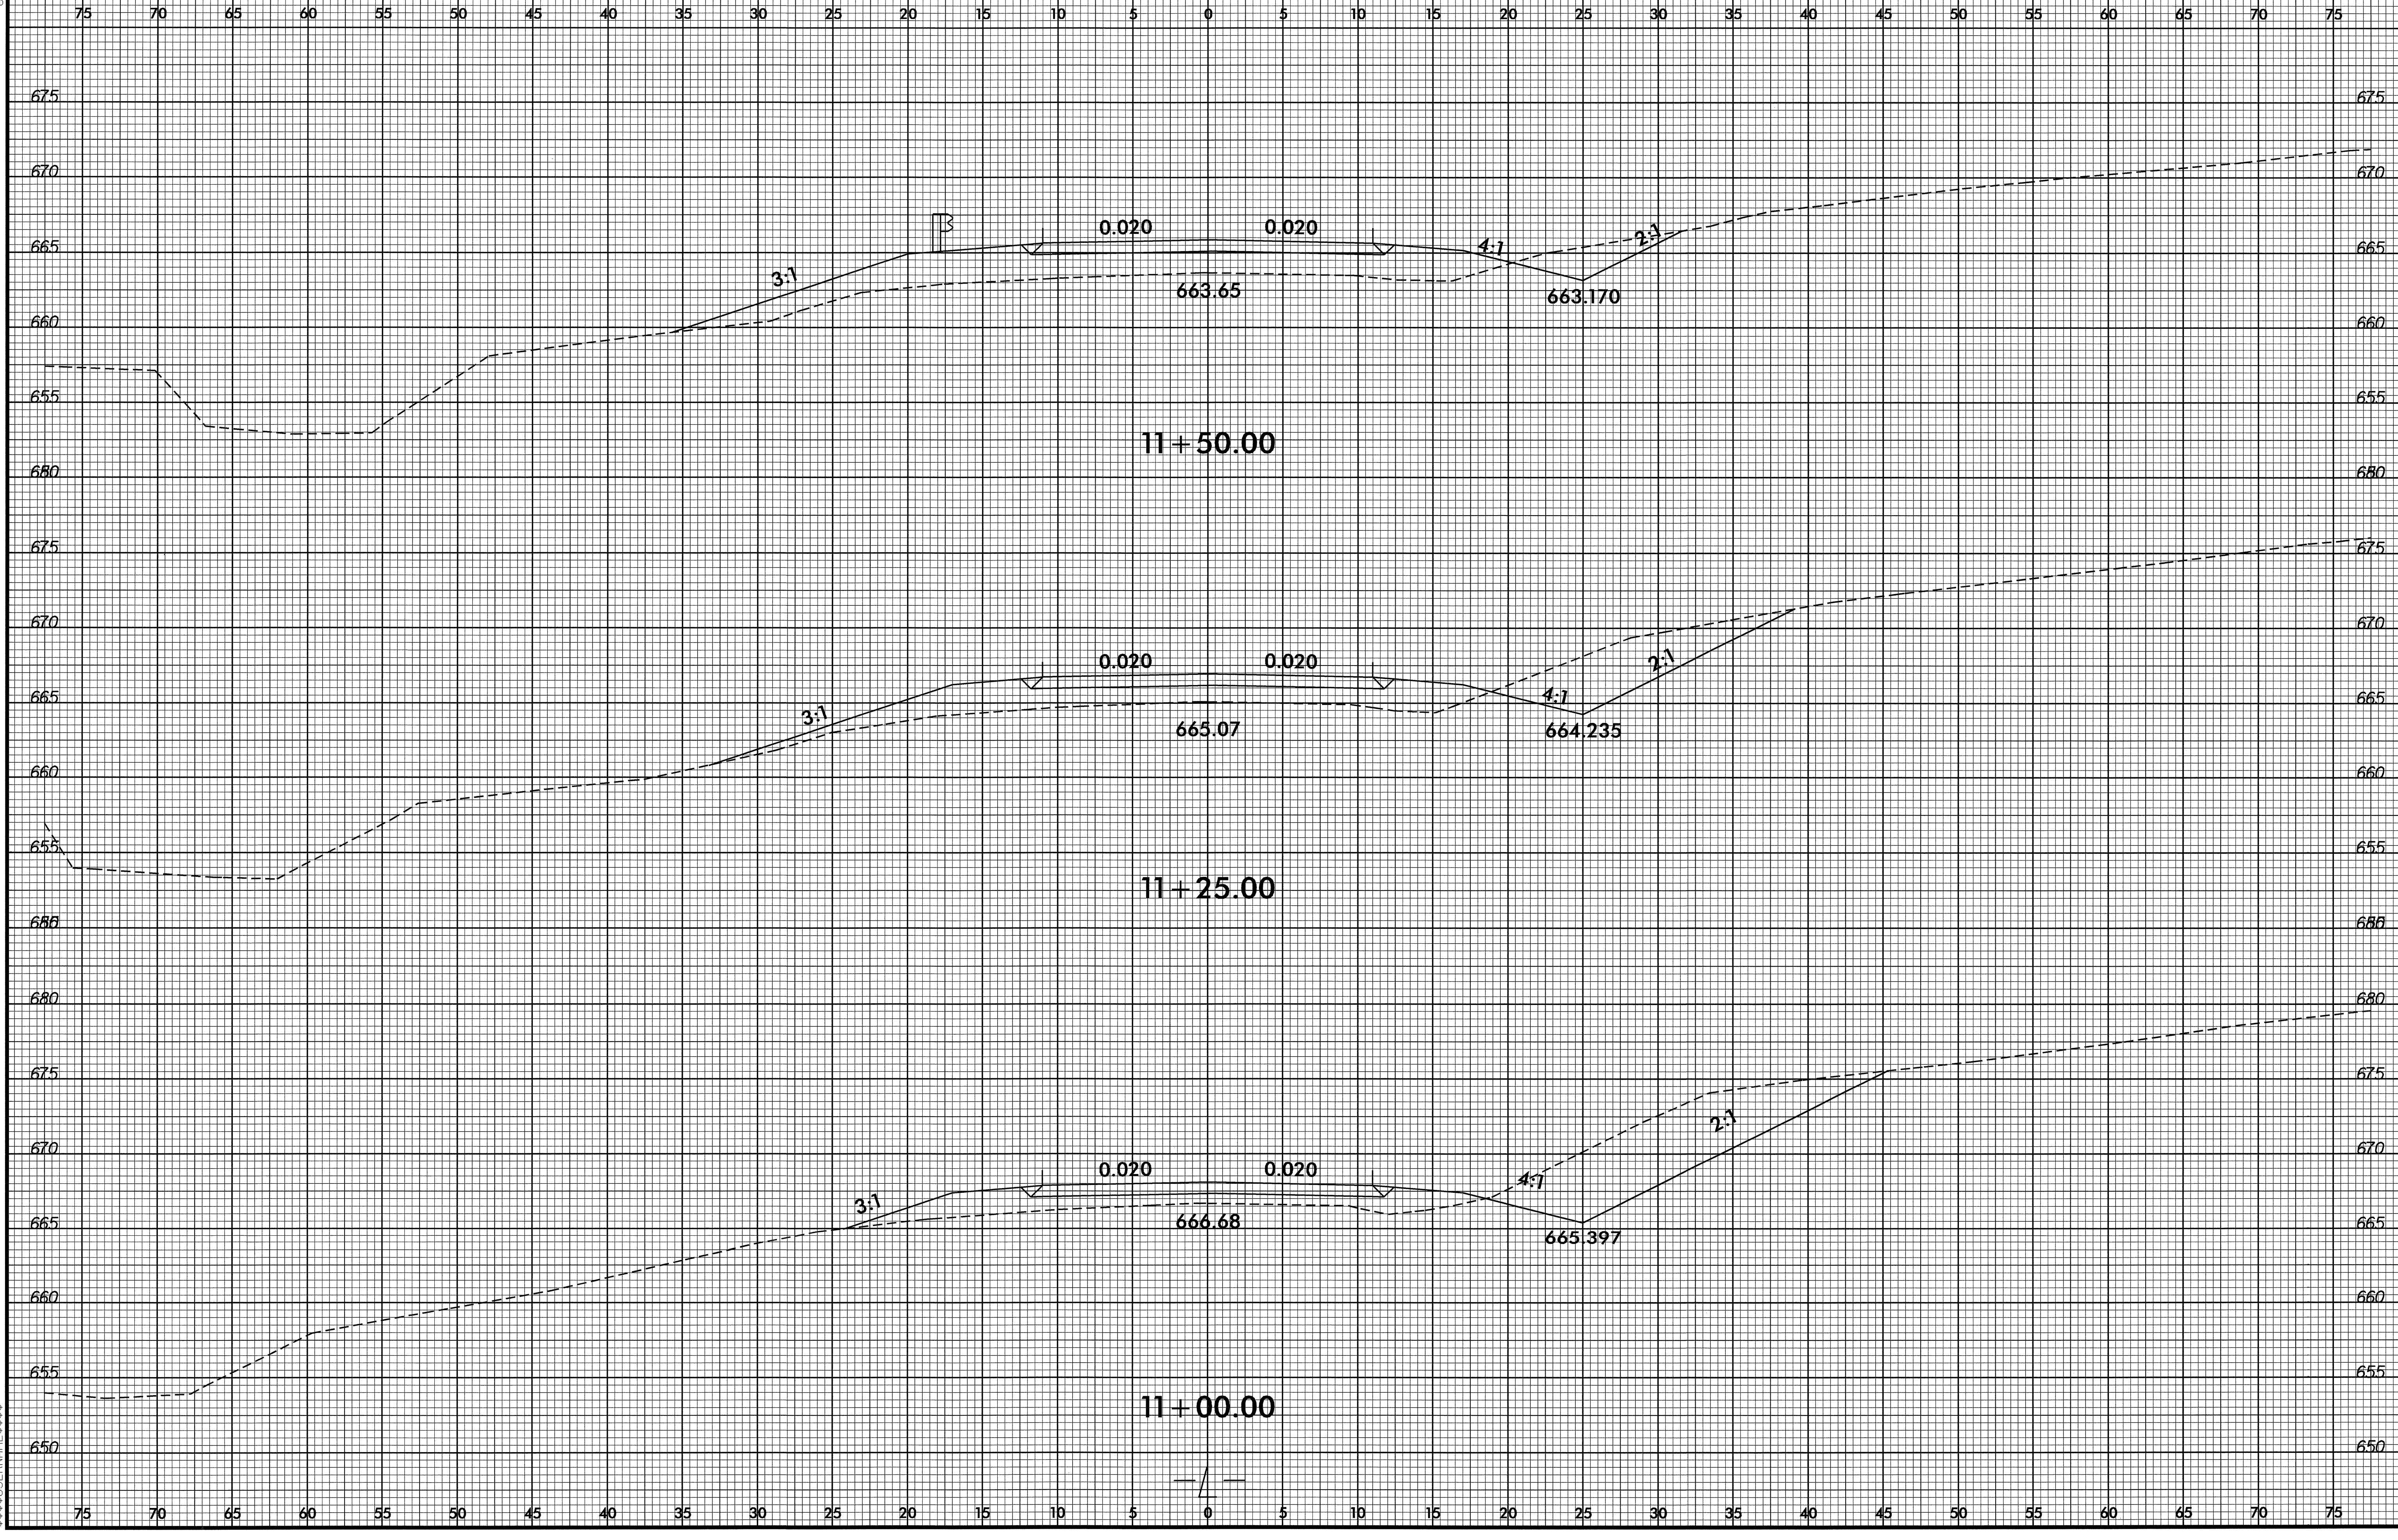


28 JAN 2009 08:07
 F:\Projects\XSC\B3234.rdy -p1.l.dgn

8/23/99

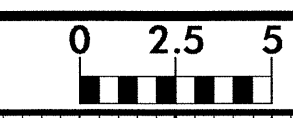


PROJ. REFERENCE NO. B-3234	SHEET NO. X-4
-------------------------------	------------------

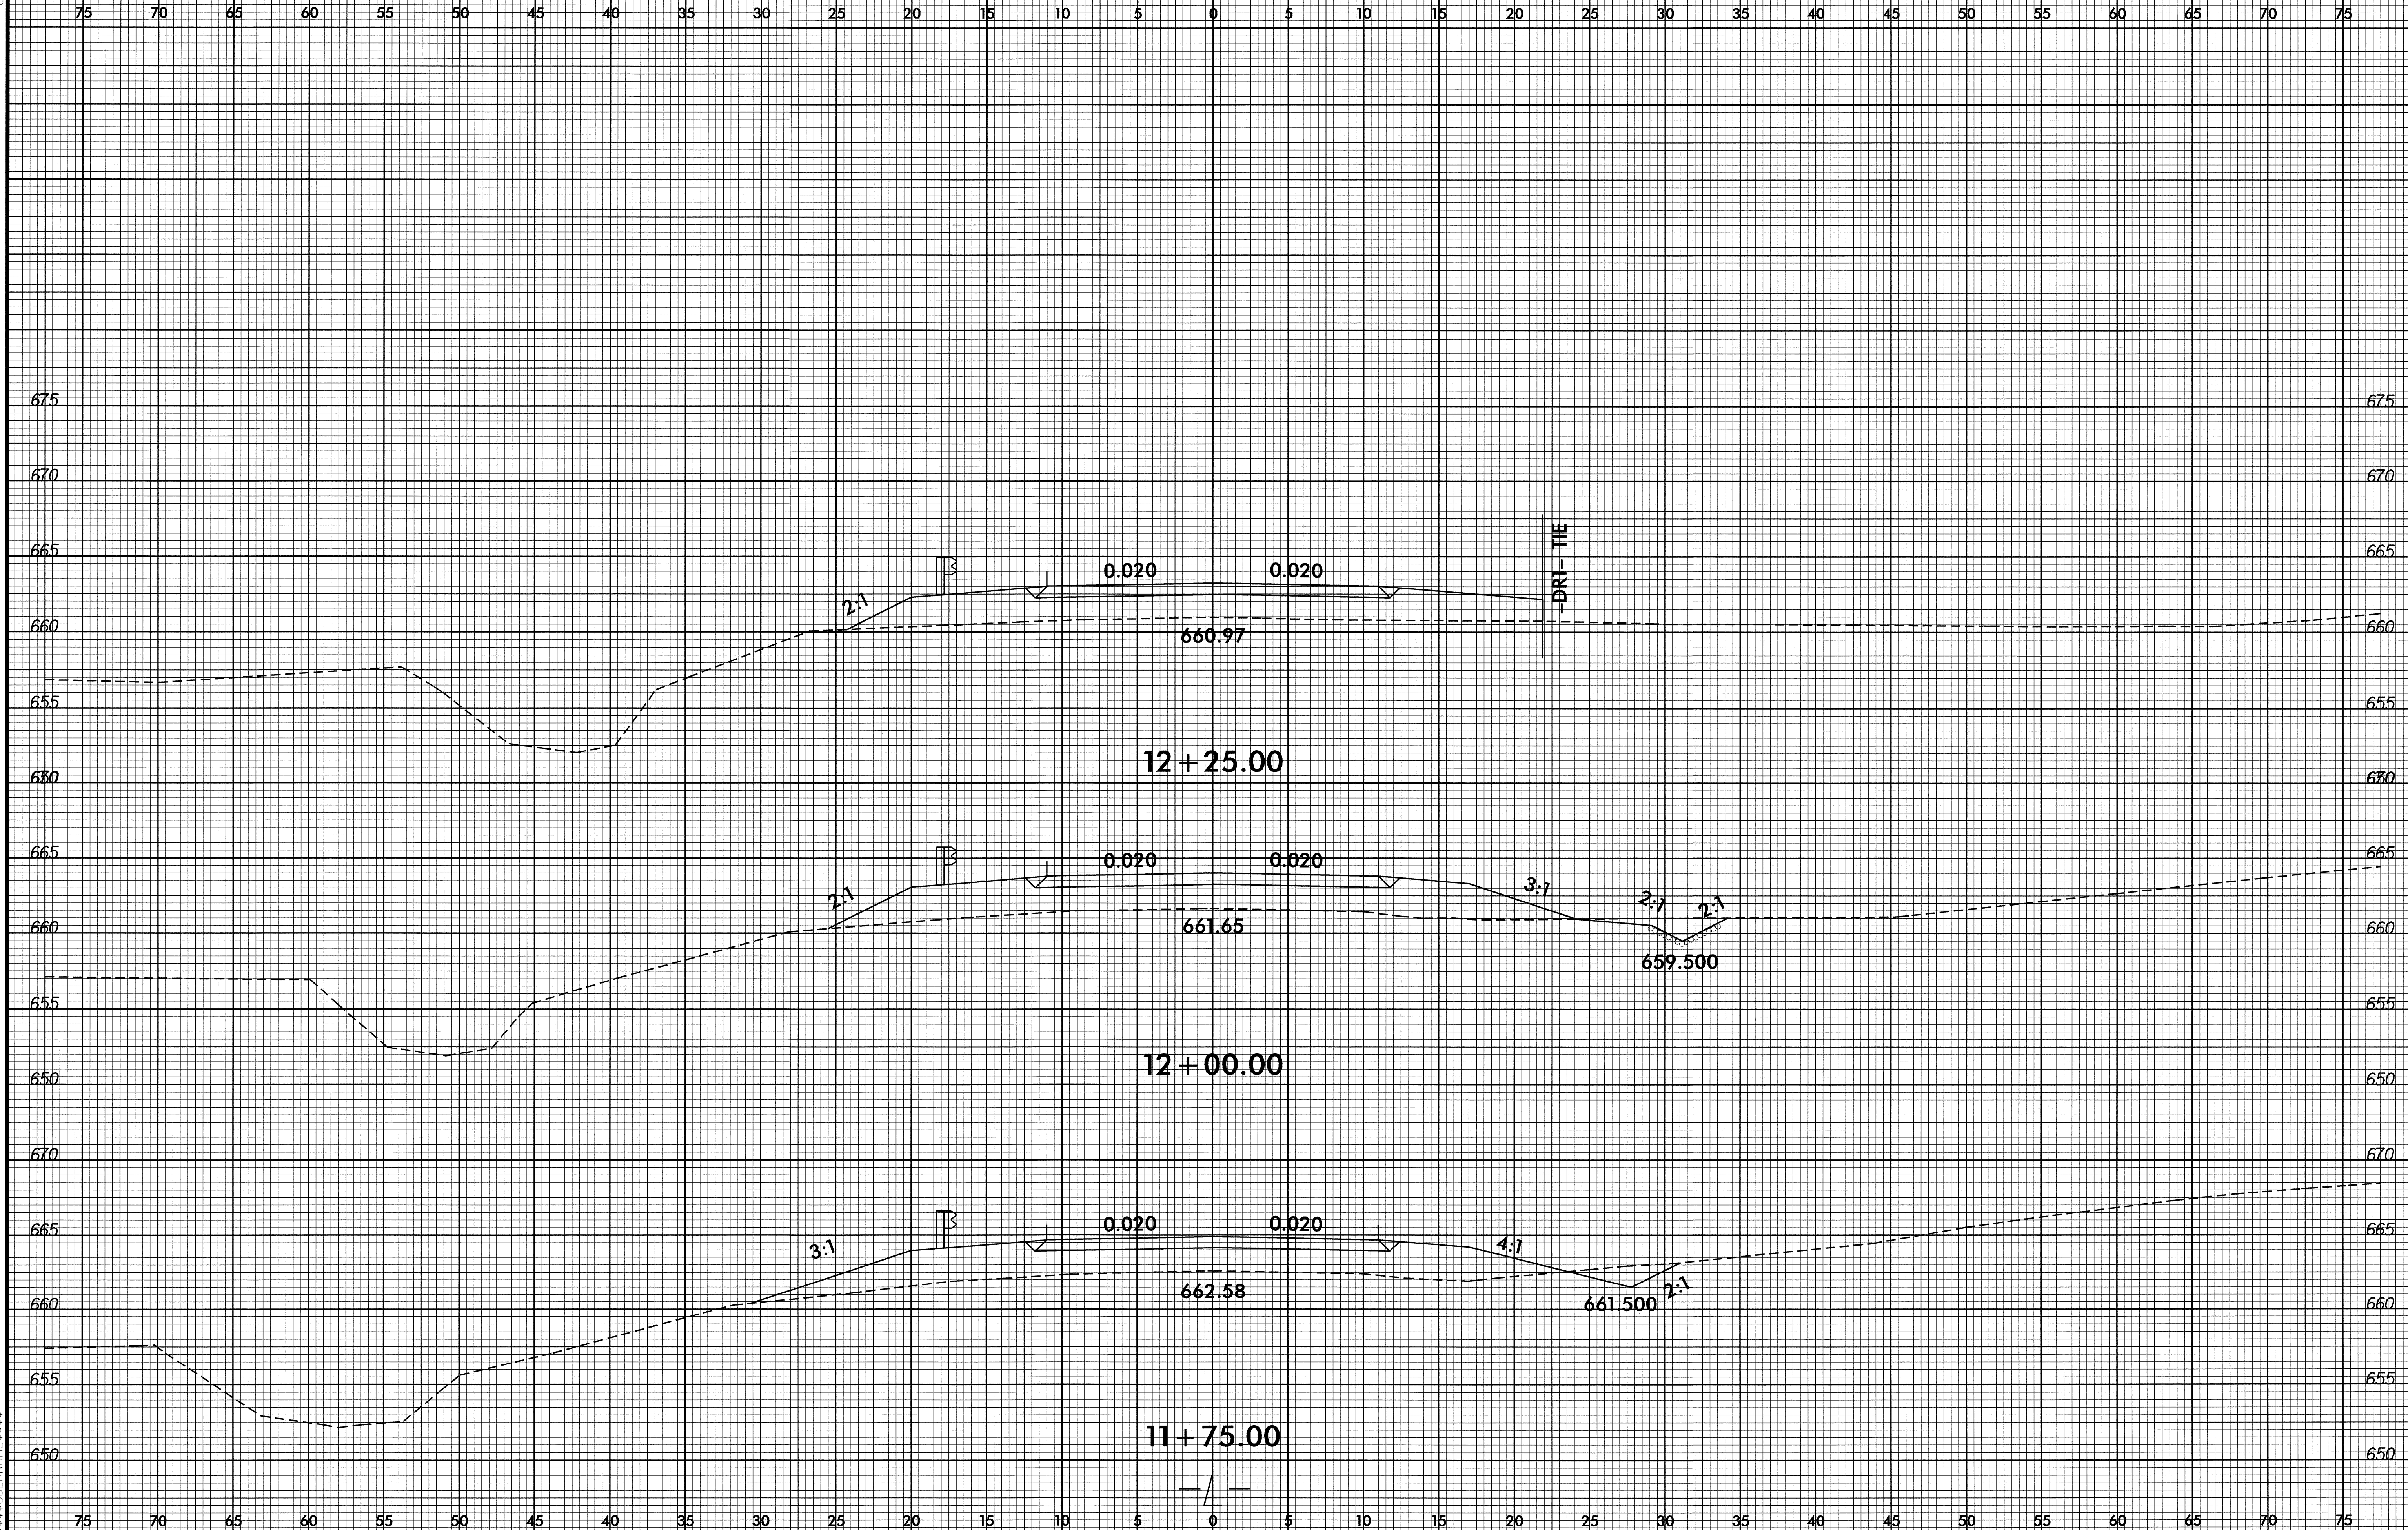


29-JAN-2009 08:07
 P:\Roadwork\XSD\3234-rd-dwg-xpl1.dgn
 \$\$\$USERNAME\$\$\$

8/23/99

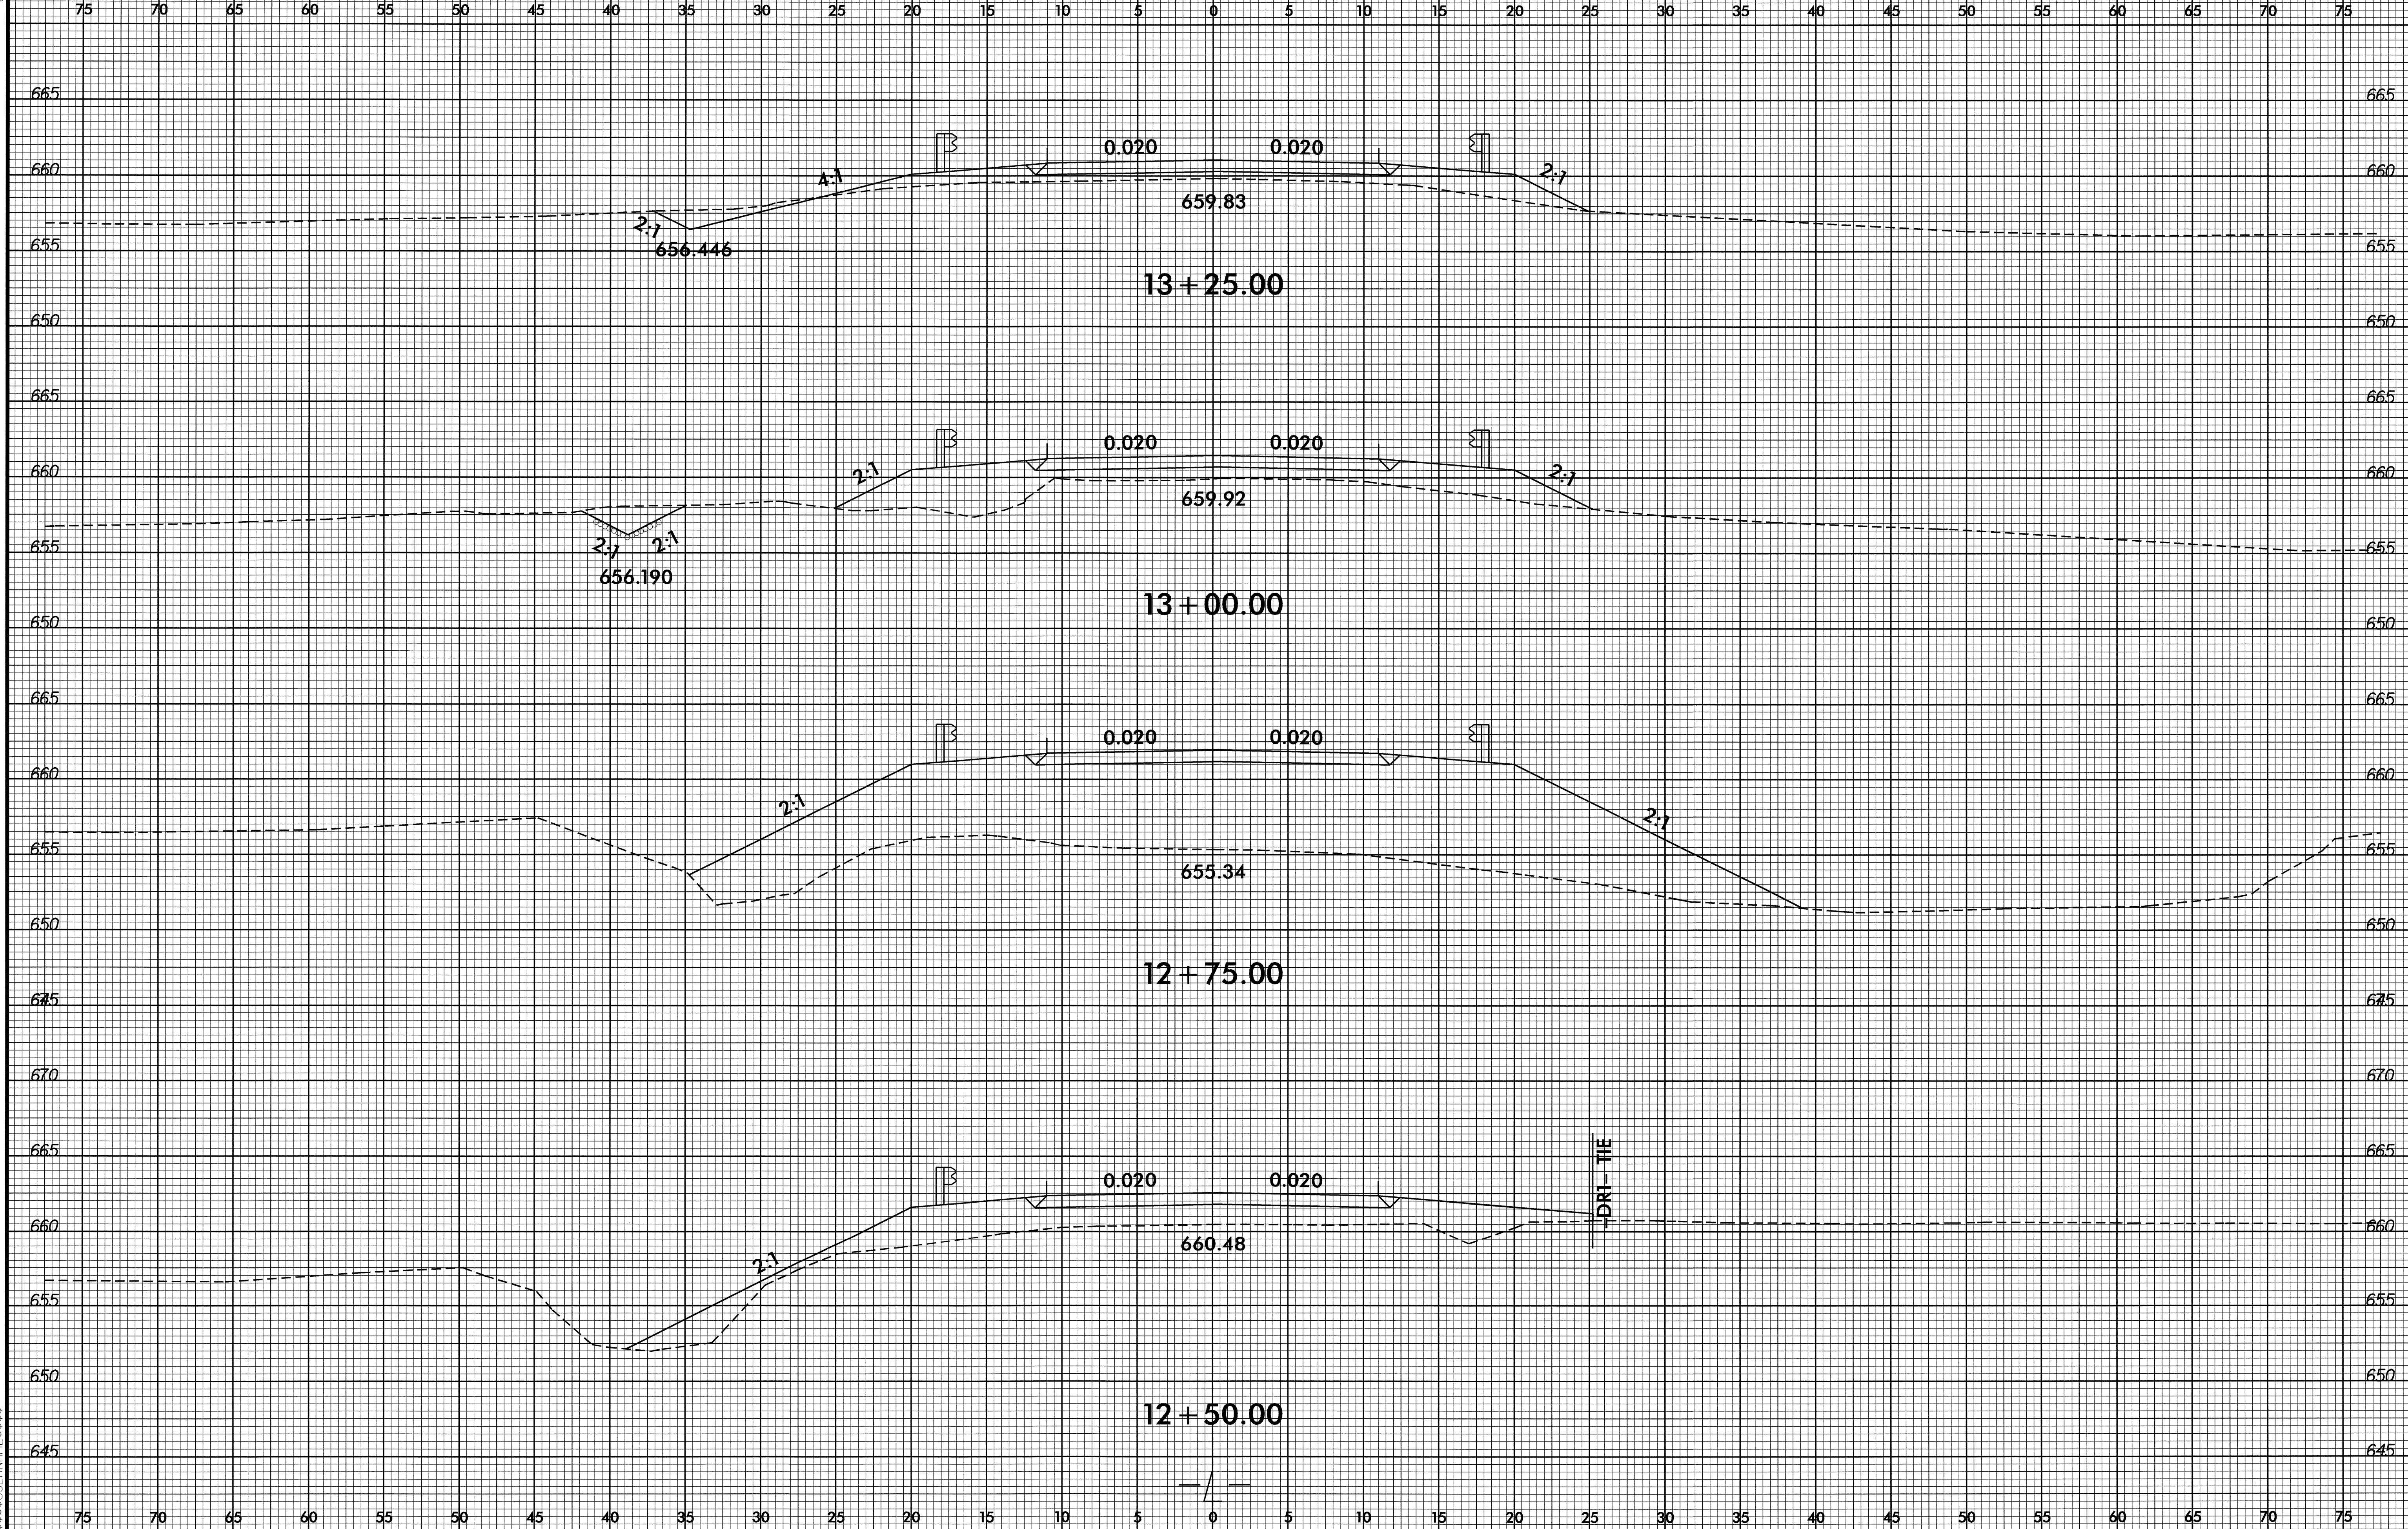


28-JAN-2009 08:07
P:\Projects\XSD\3234_rdy_xpl.dgn
\$\$\$\$USERNAME\$\$\$\$

8/23/99

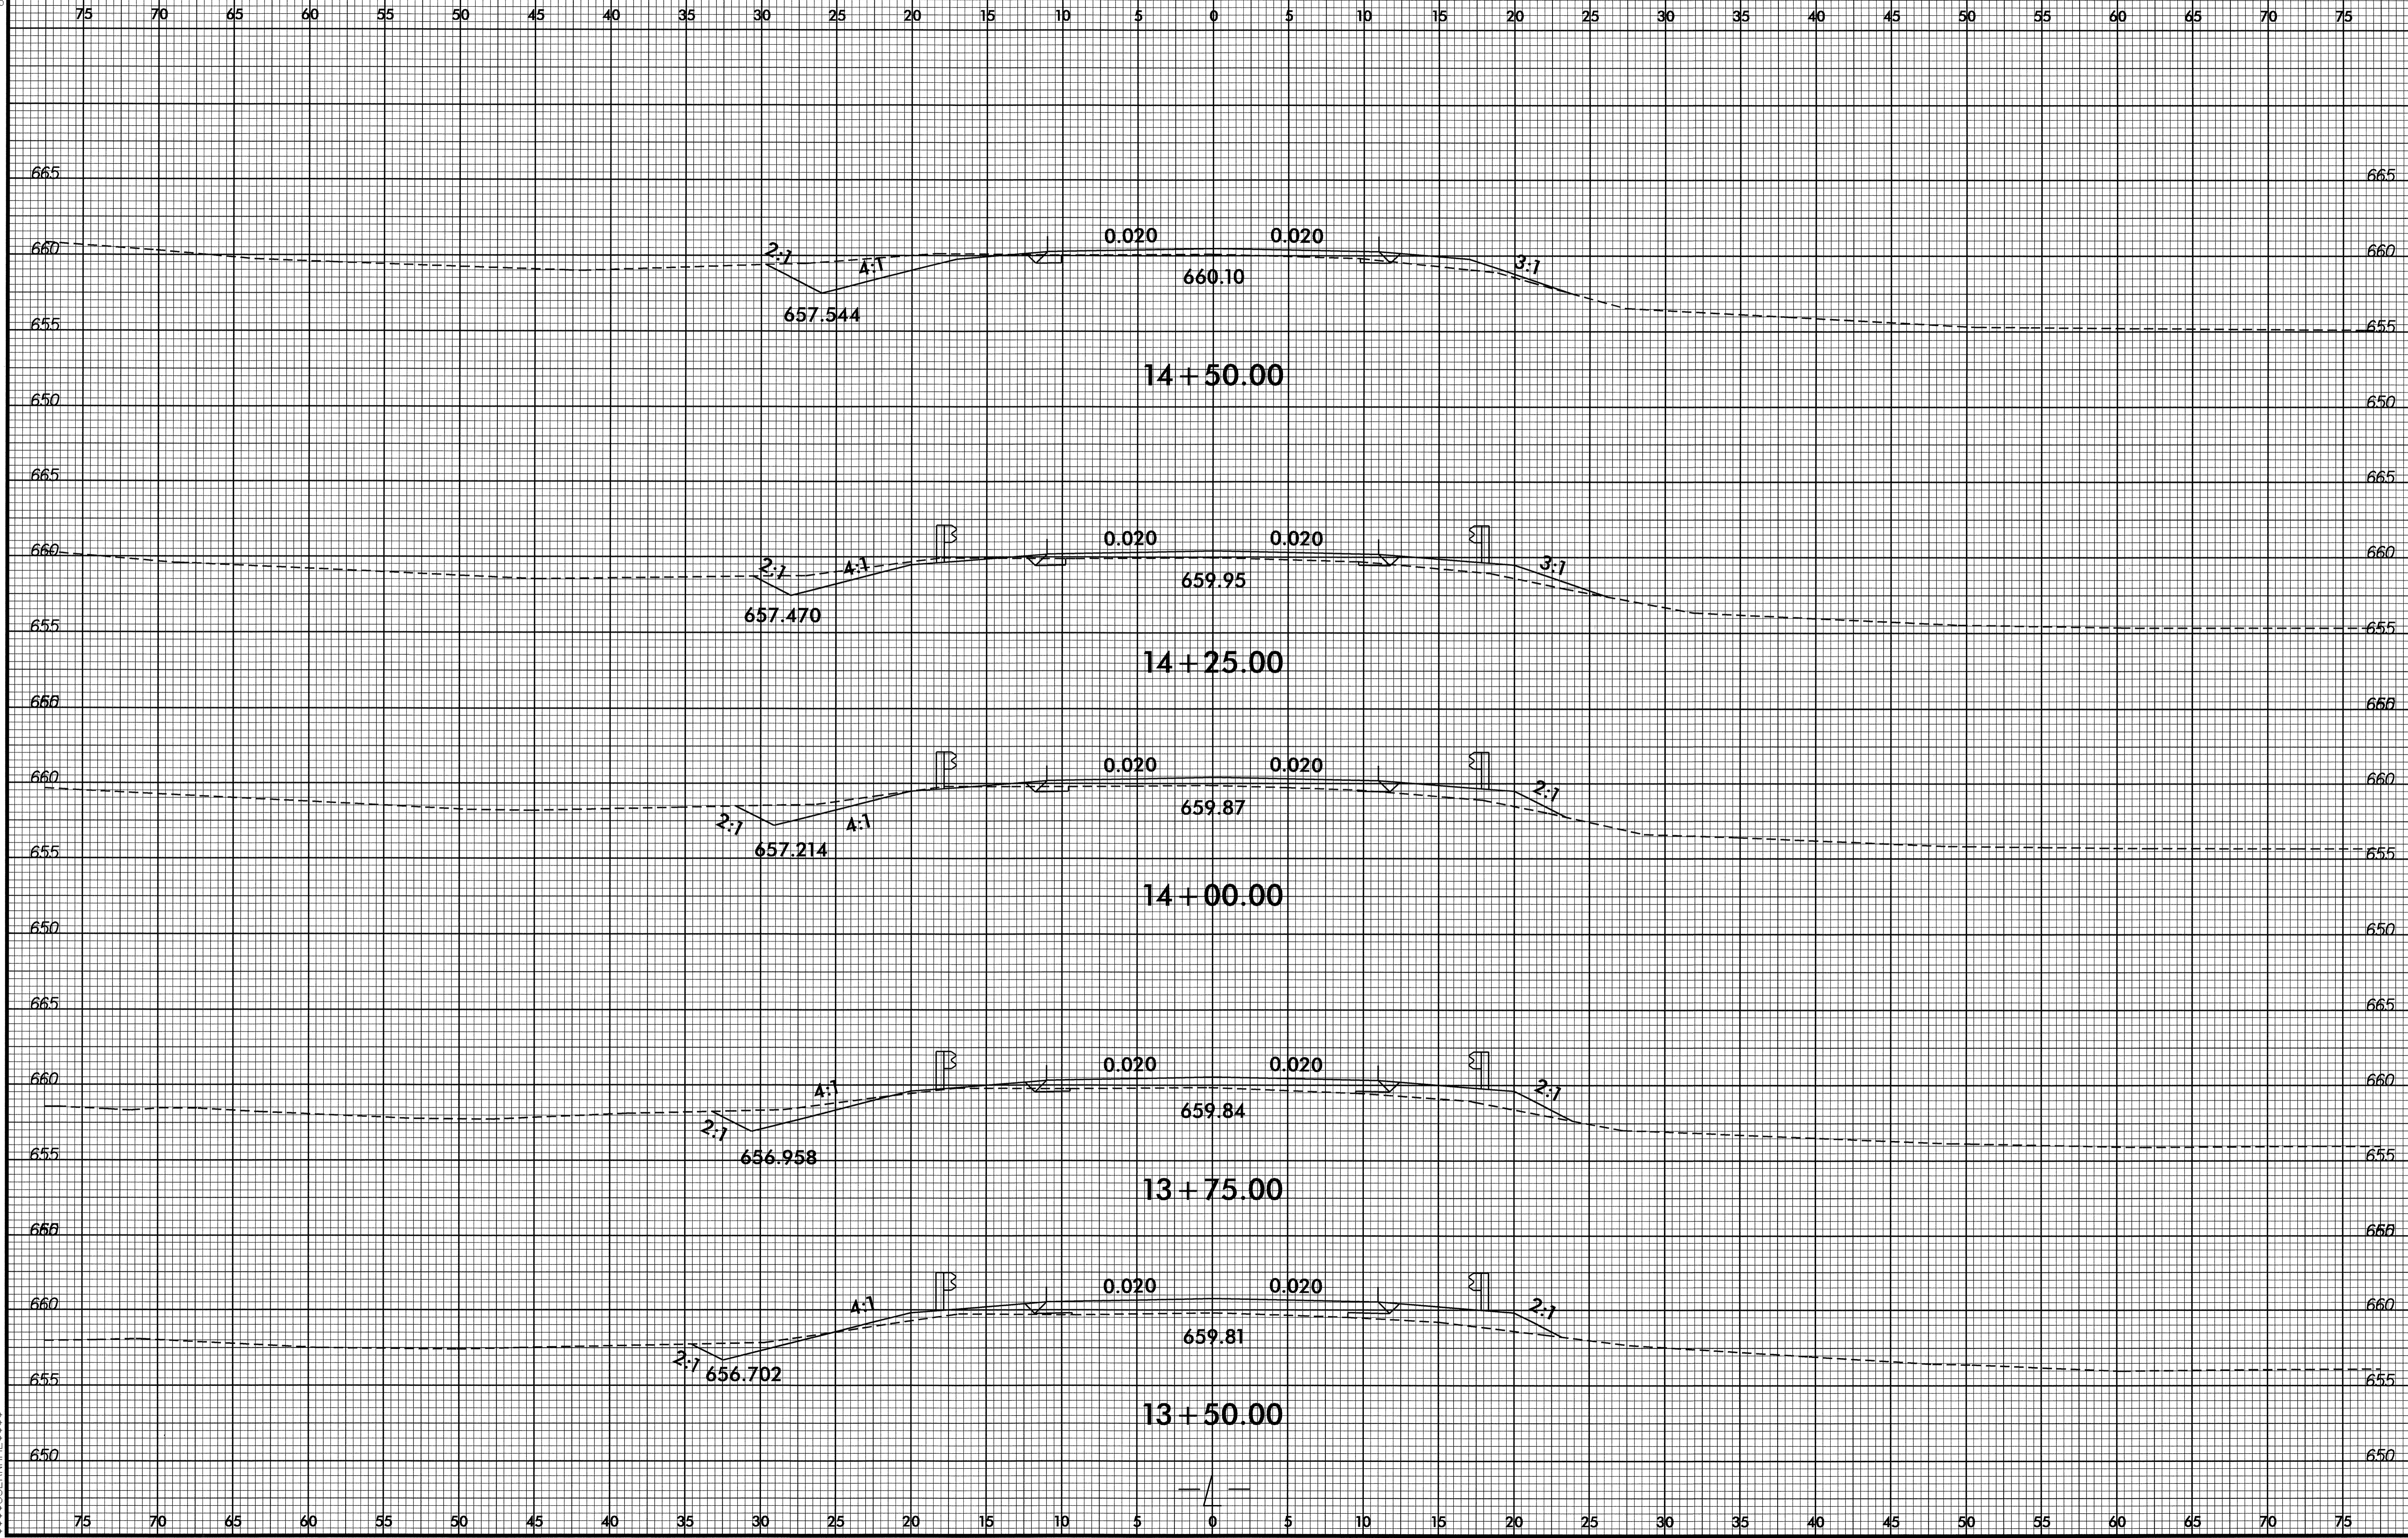


29-JAN-2009 09:07
P:\Roadwork\XSB\3234-r.dwg:xp1.lldgn
\$\$\$\$\$USER\$NAME\$\$\$\$

8/23/99

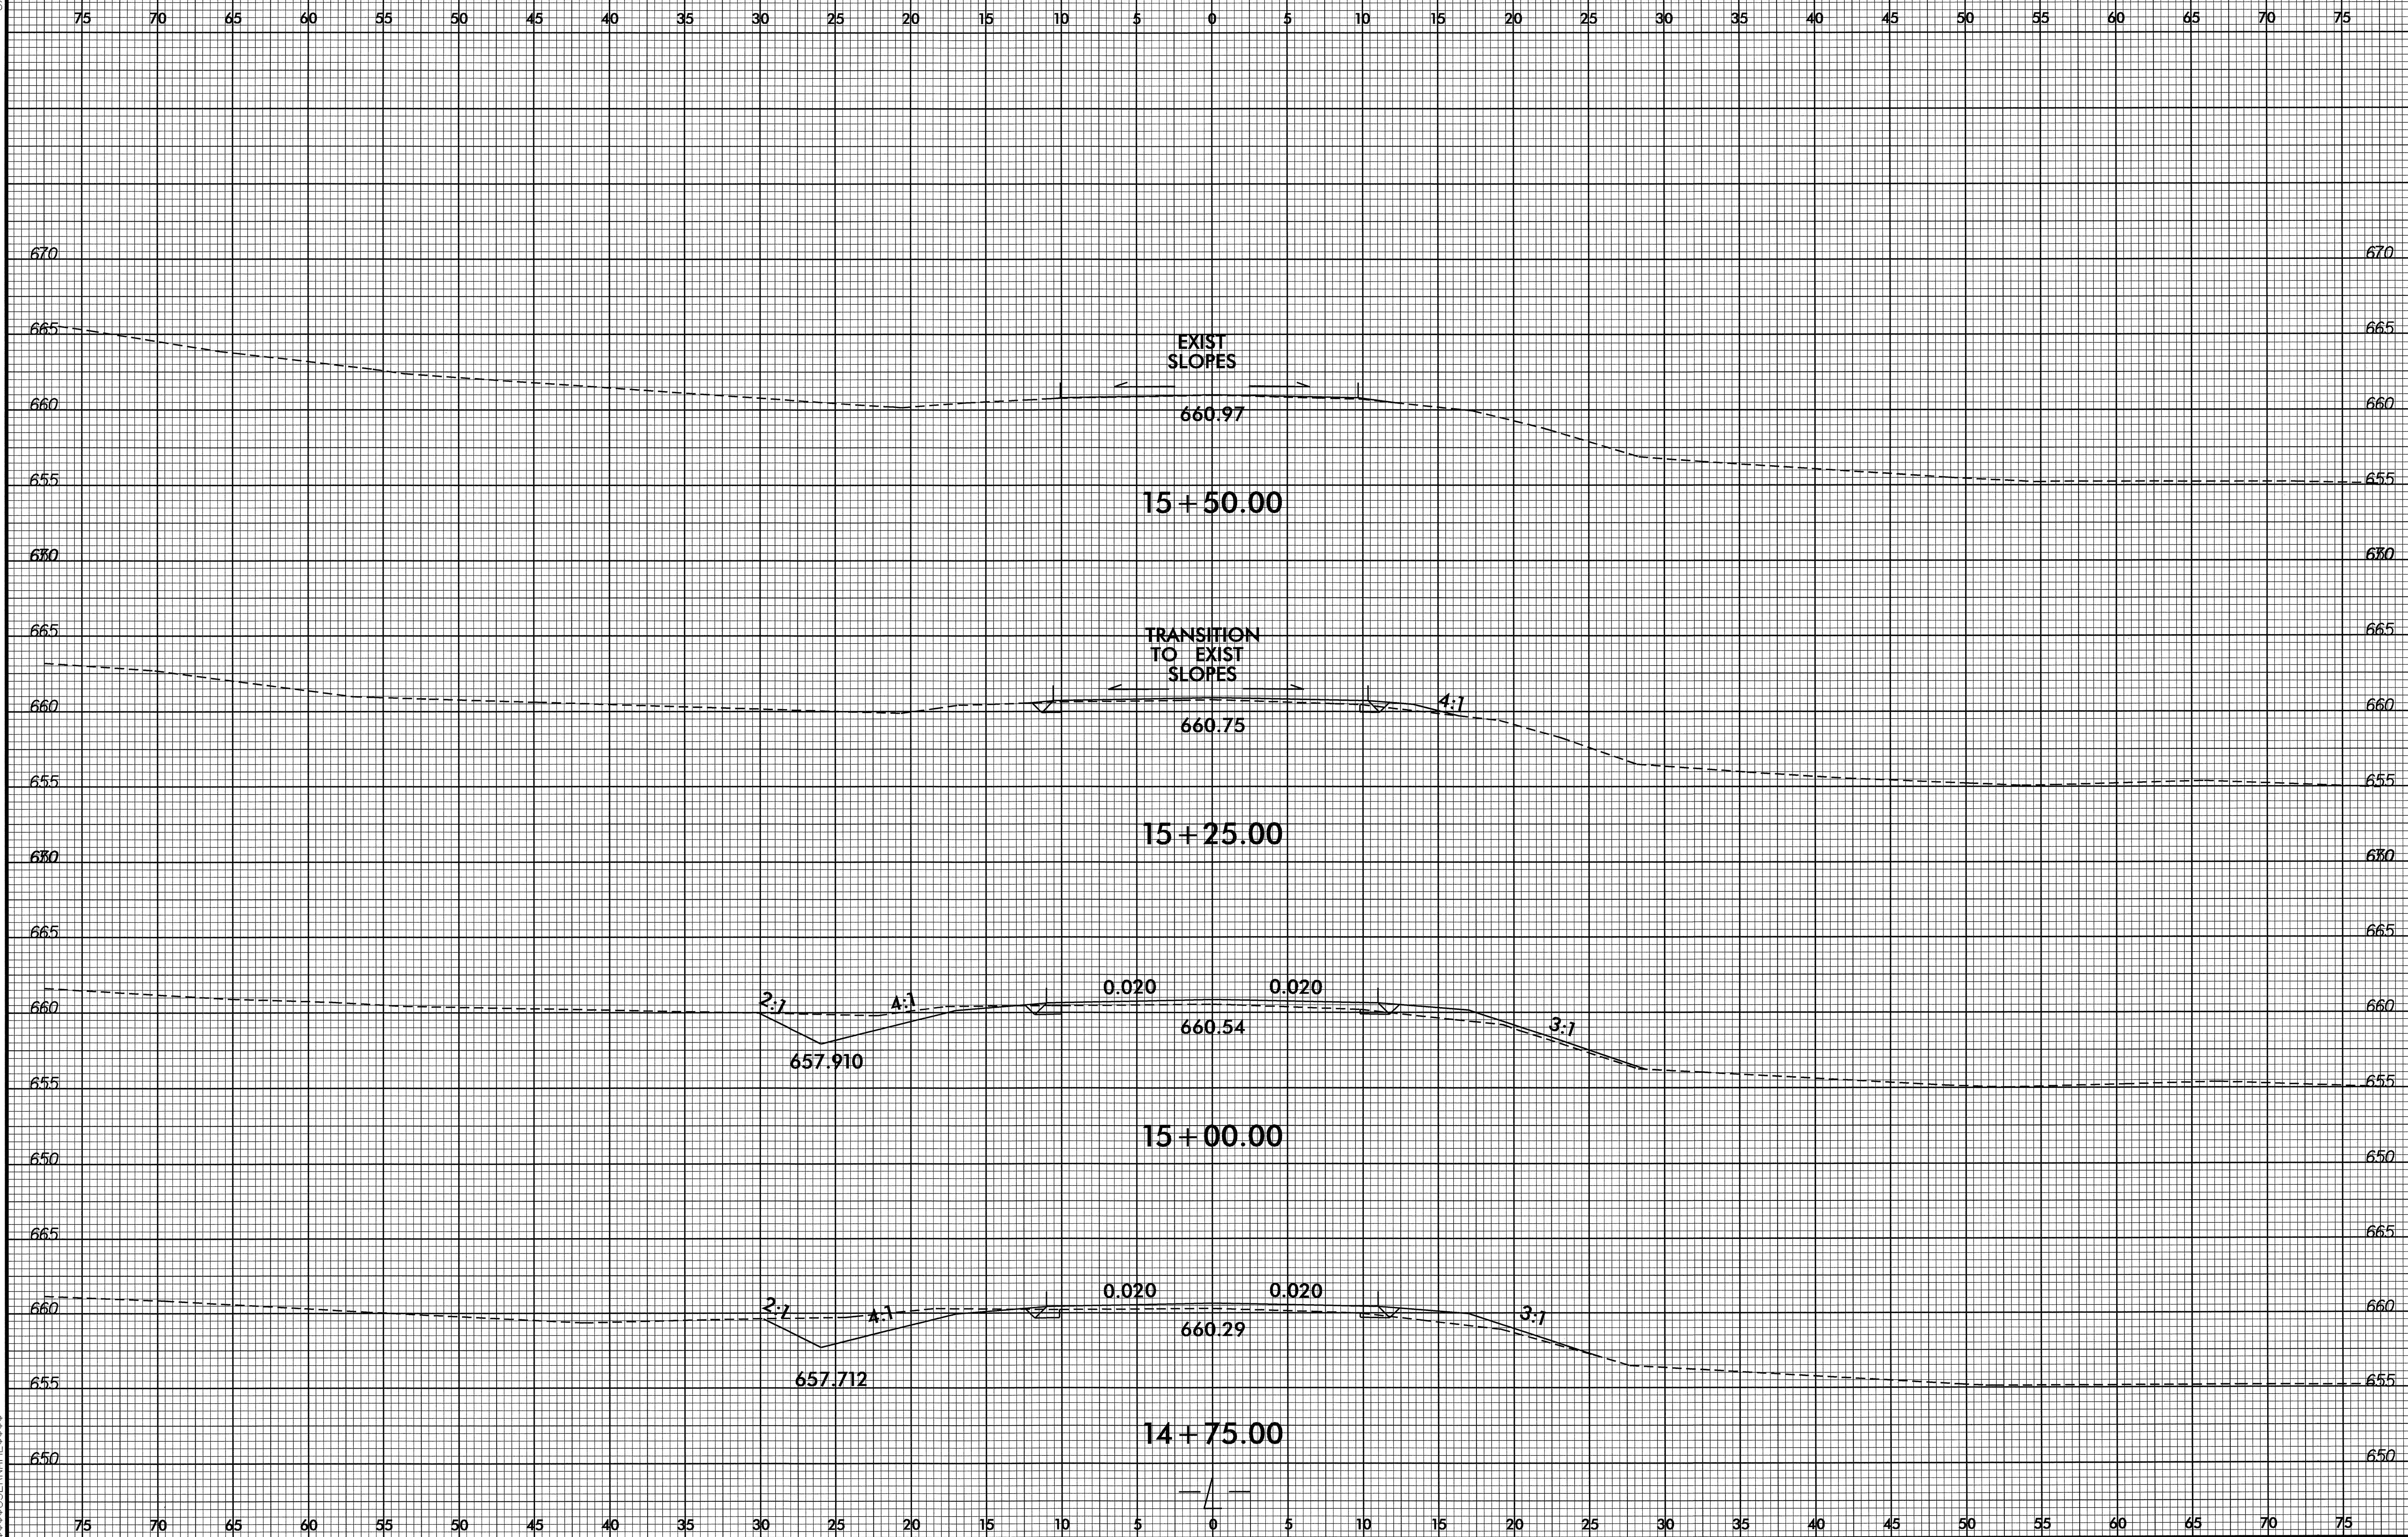


28-JAN-2009 08:07
C:\PROJECTS\SC\B3234.rdy.xpl.dgn
\$\$\$\$\$SERNAME\$\$\$\$\$

8/23/99

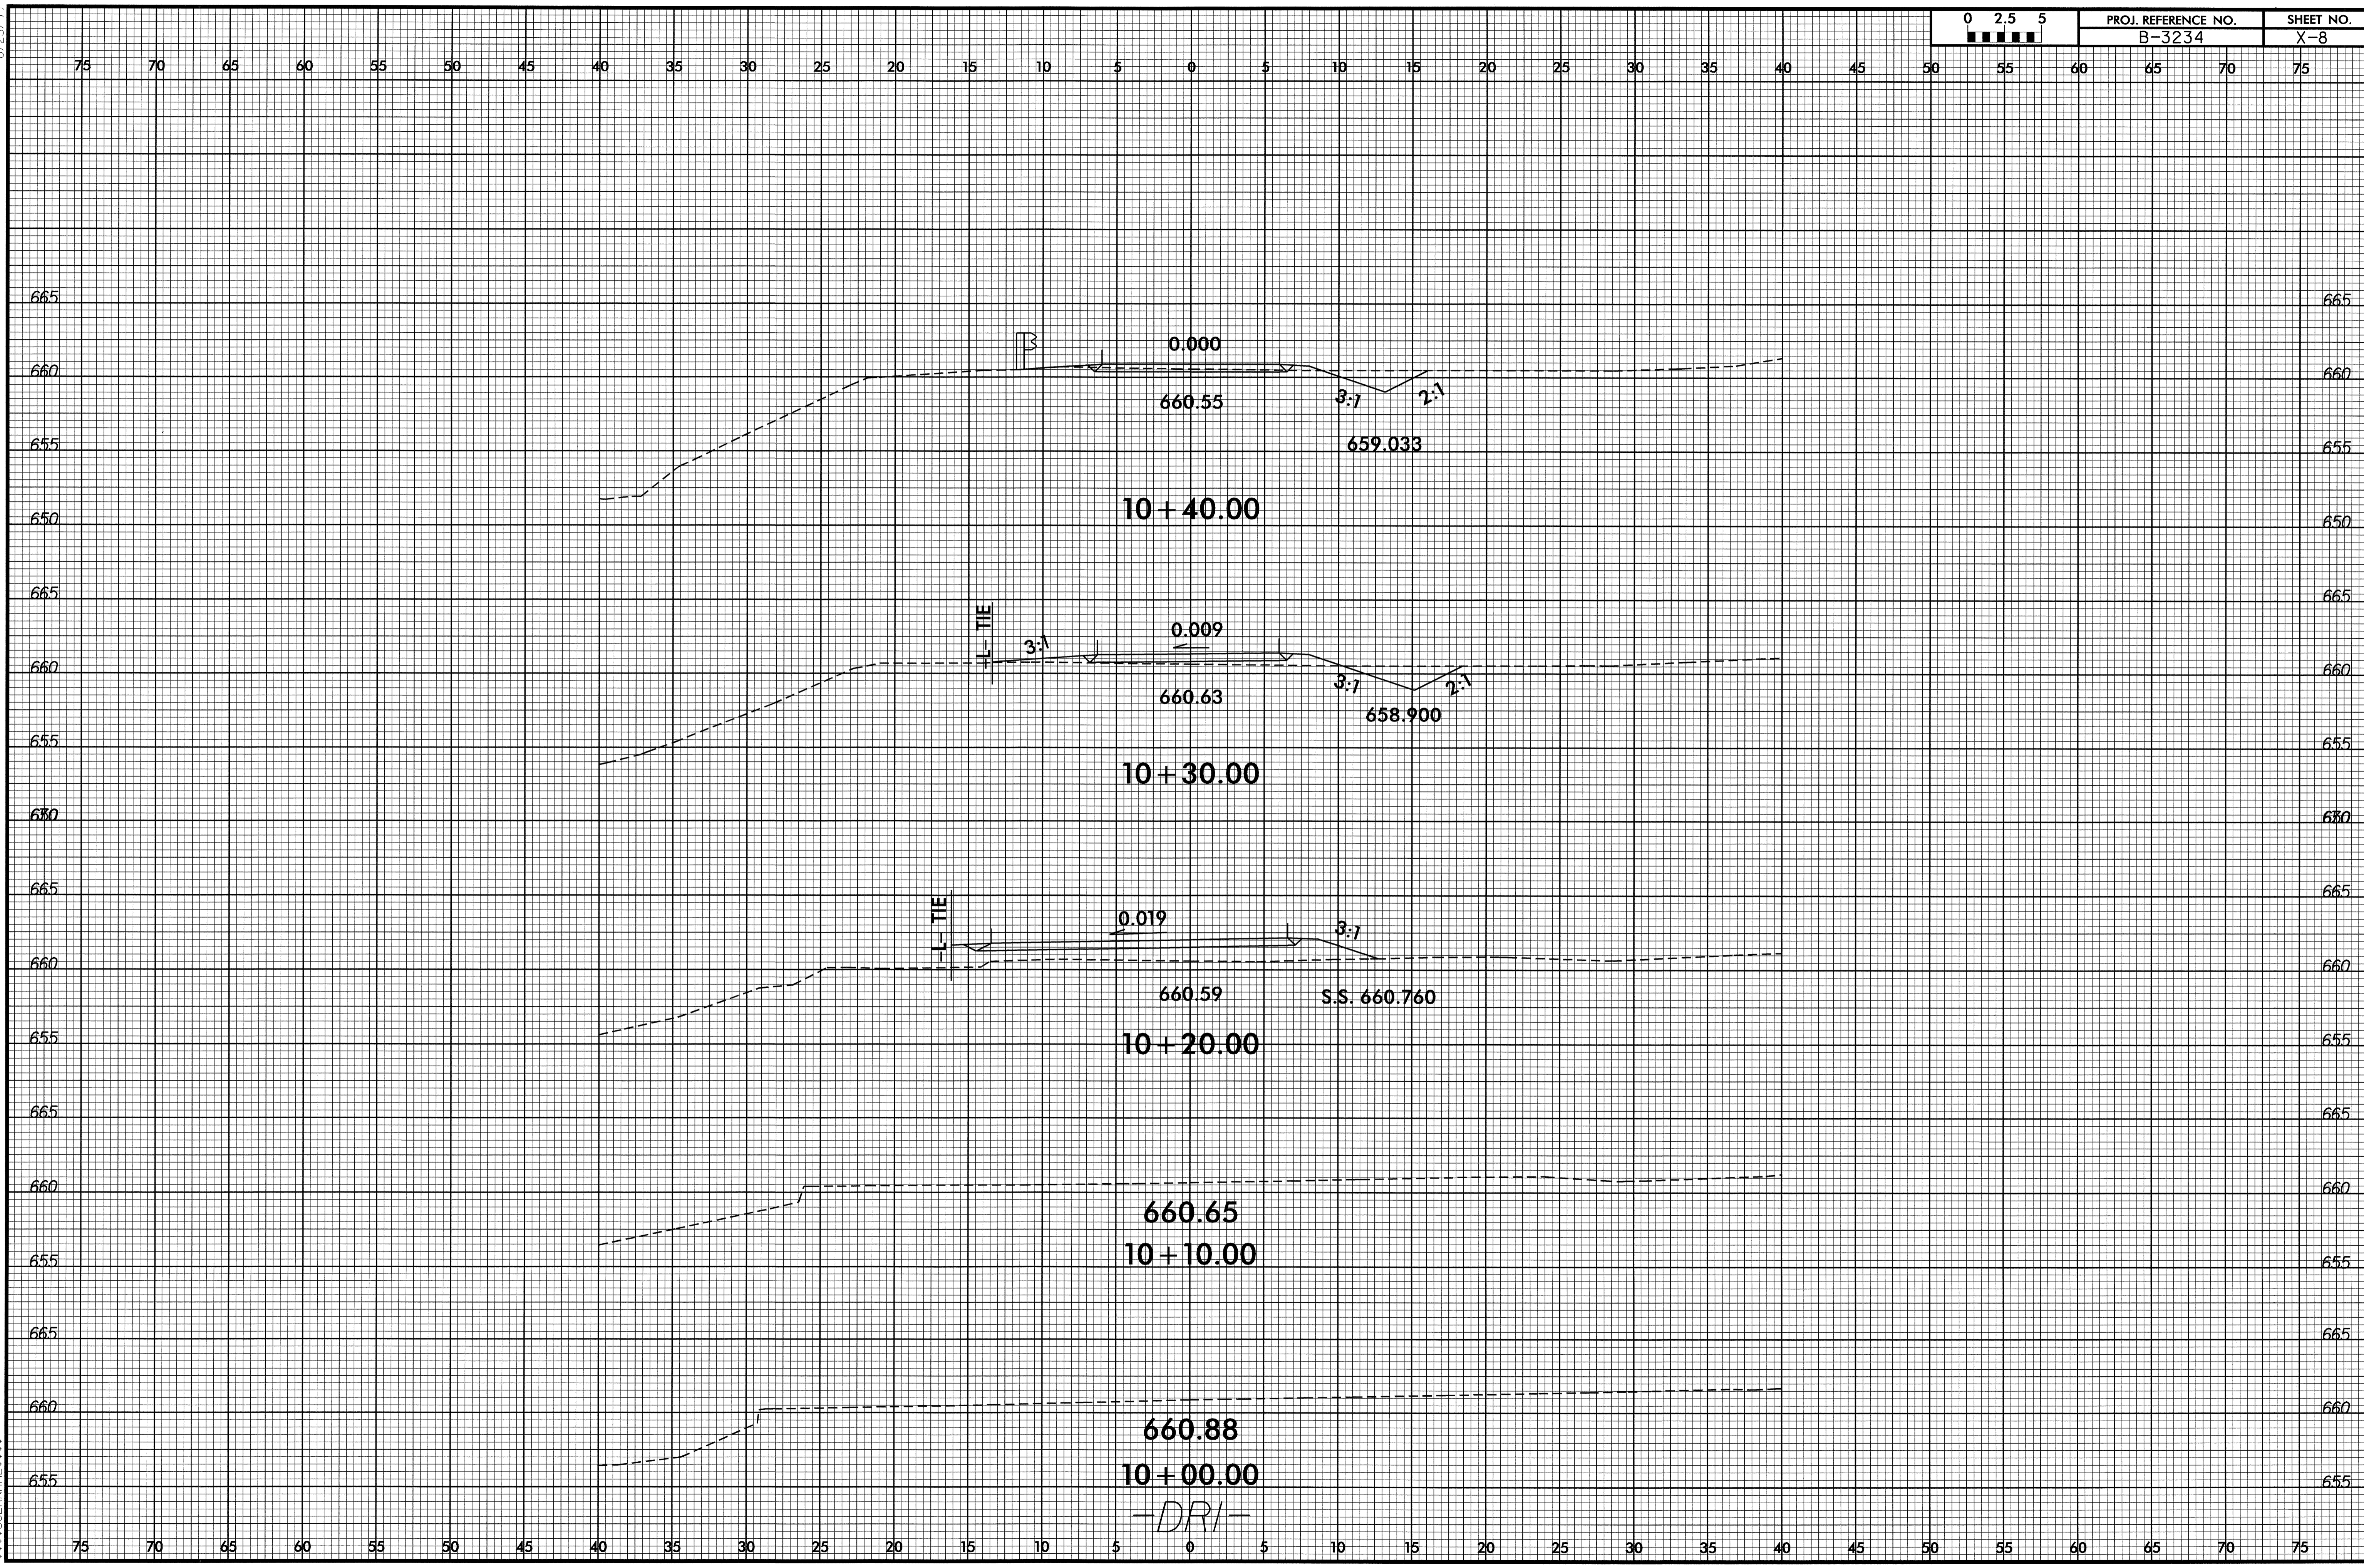

29-JAN-2009 08:07
R:\Road\XSC\B-3234_rdy_xpl_dr1.dgn
\$\$\$\$USERNAME\$\$\$\$


8/23/99

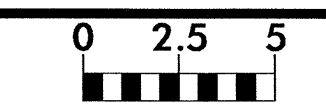

PROJ. REFERENCE NO.
B-3234

SHEET NO.
X-9

75 70 65 60 55 50 45 40 35 30 25 20 15 10 5 0 5 10 15 20 25 30 35 40 45 50 55 60 65 70 75

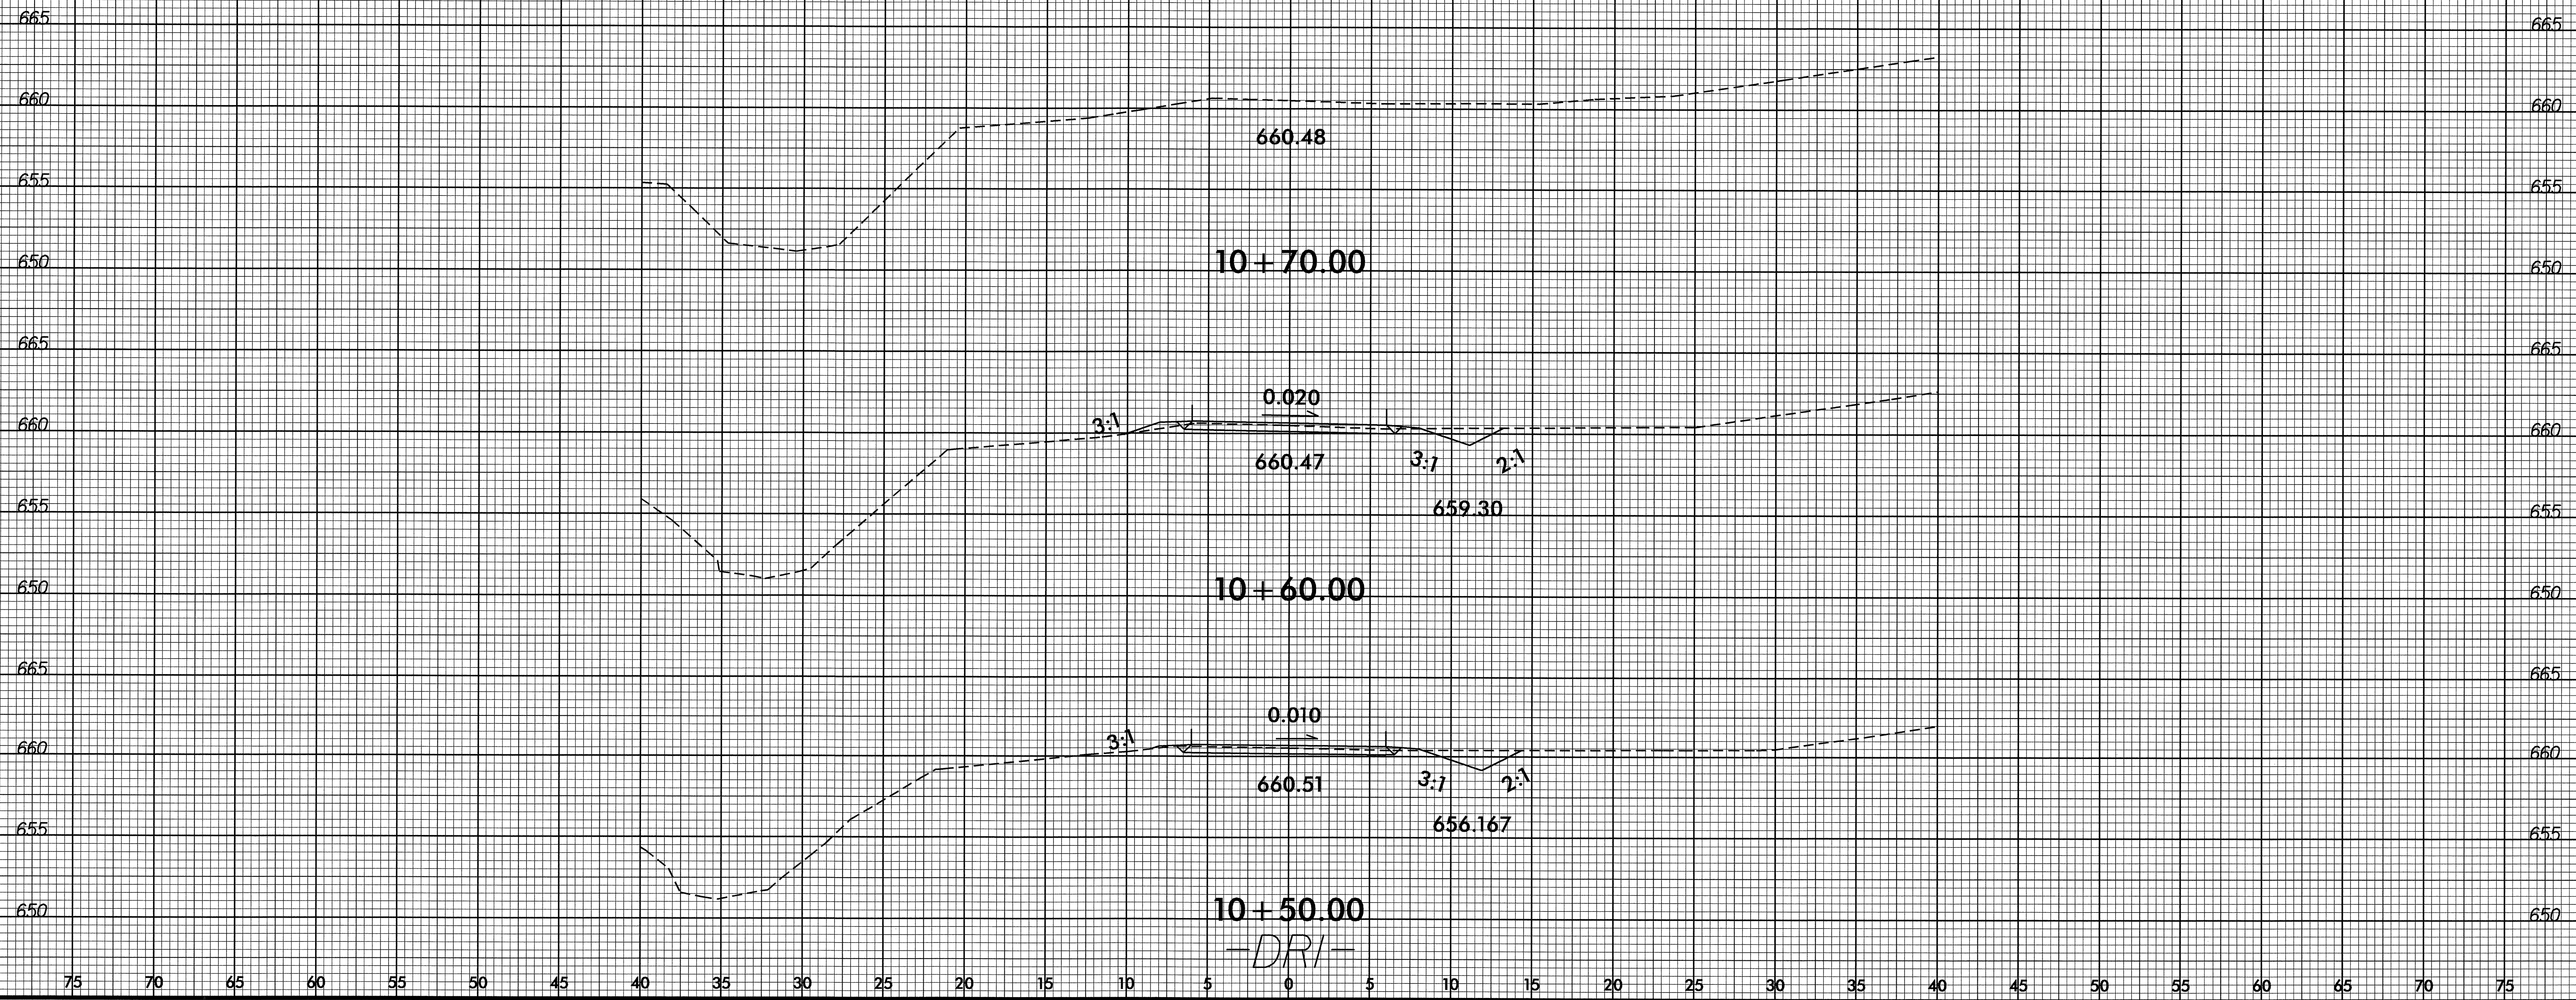

29-JAN-2009 08:07
P:\Roadwork\XSC\p3234_rdy_xpl.dwg
\$\$\$\$USERNAME\$\$\$\$