





8/23/99

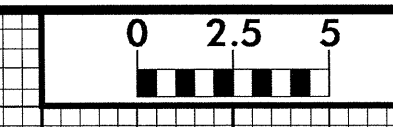


PROJ. REFERENCE NO.	SHEET NO.
B-4587	X-2

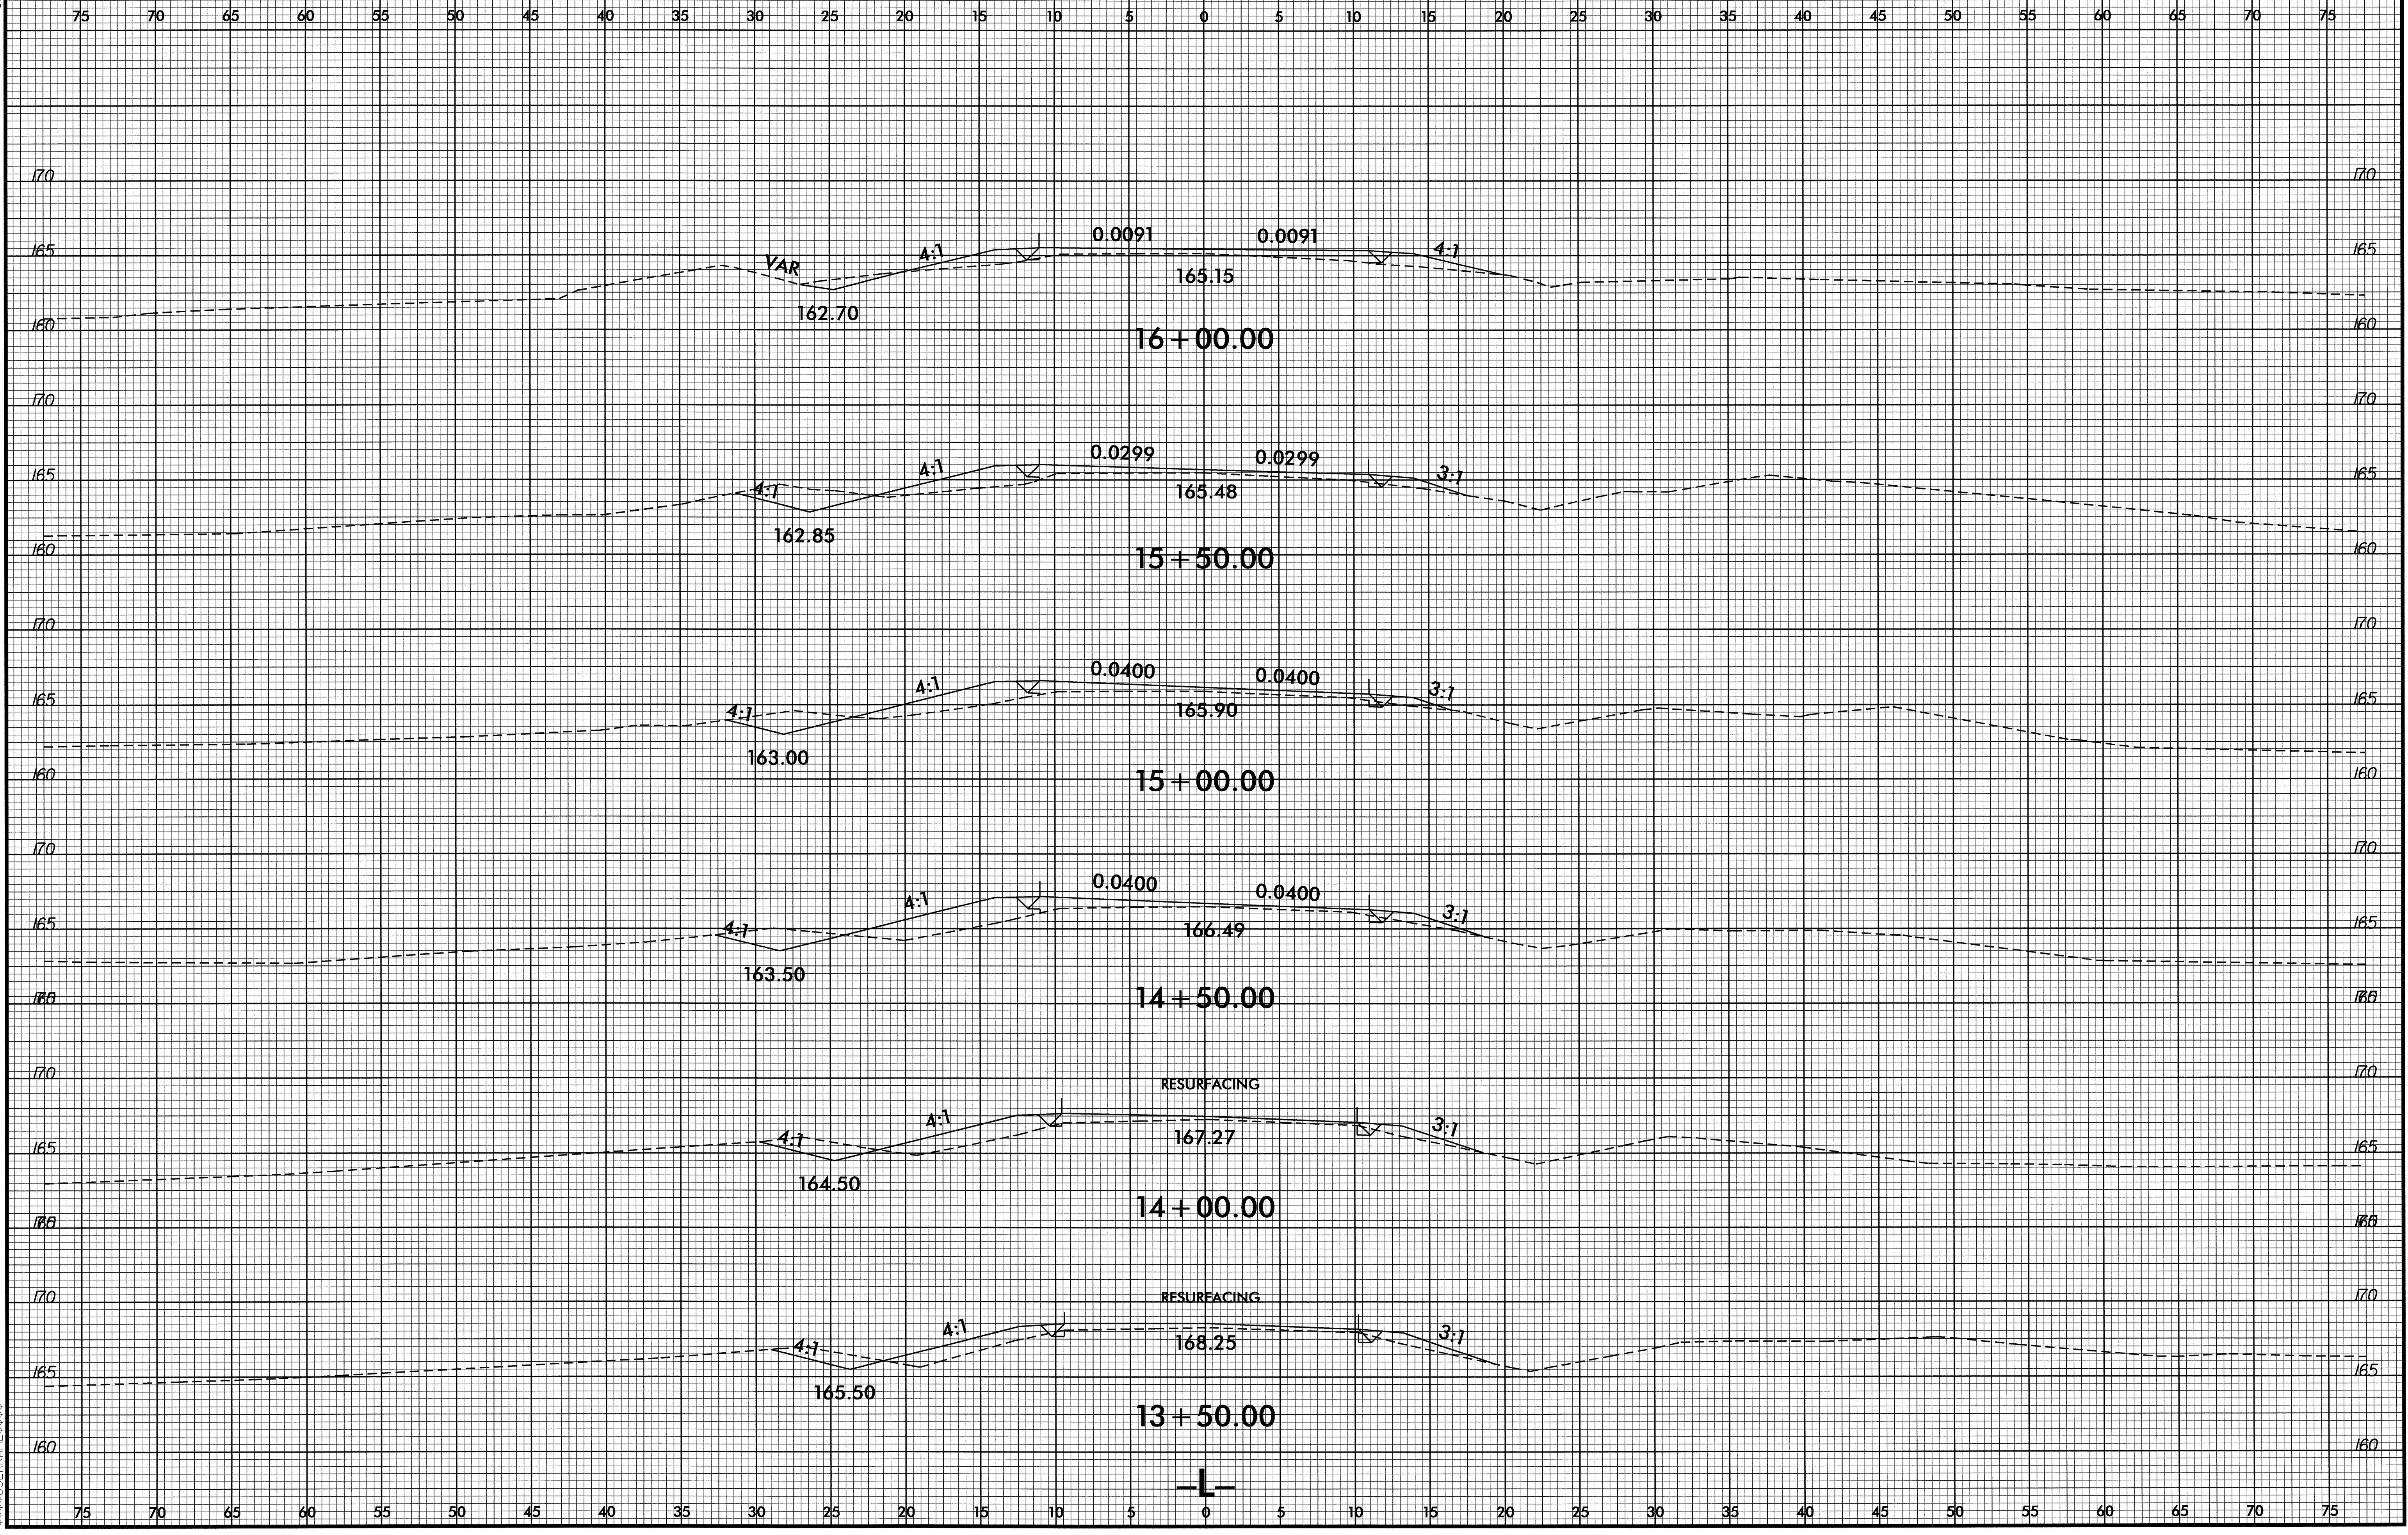


9 MAY 2009 10:48 AM B-4587\_r.dwg -wp1.dgn

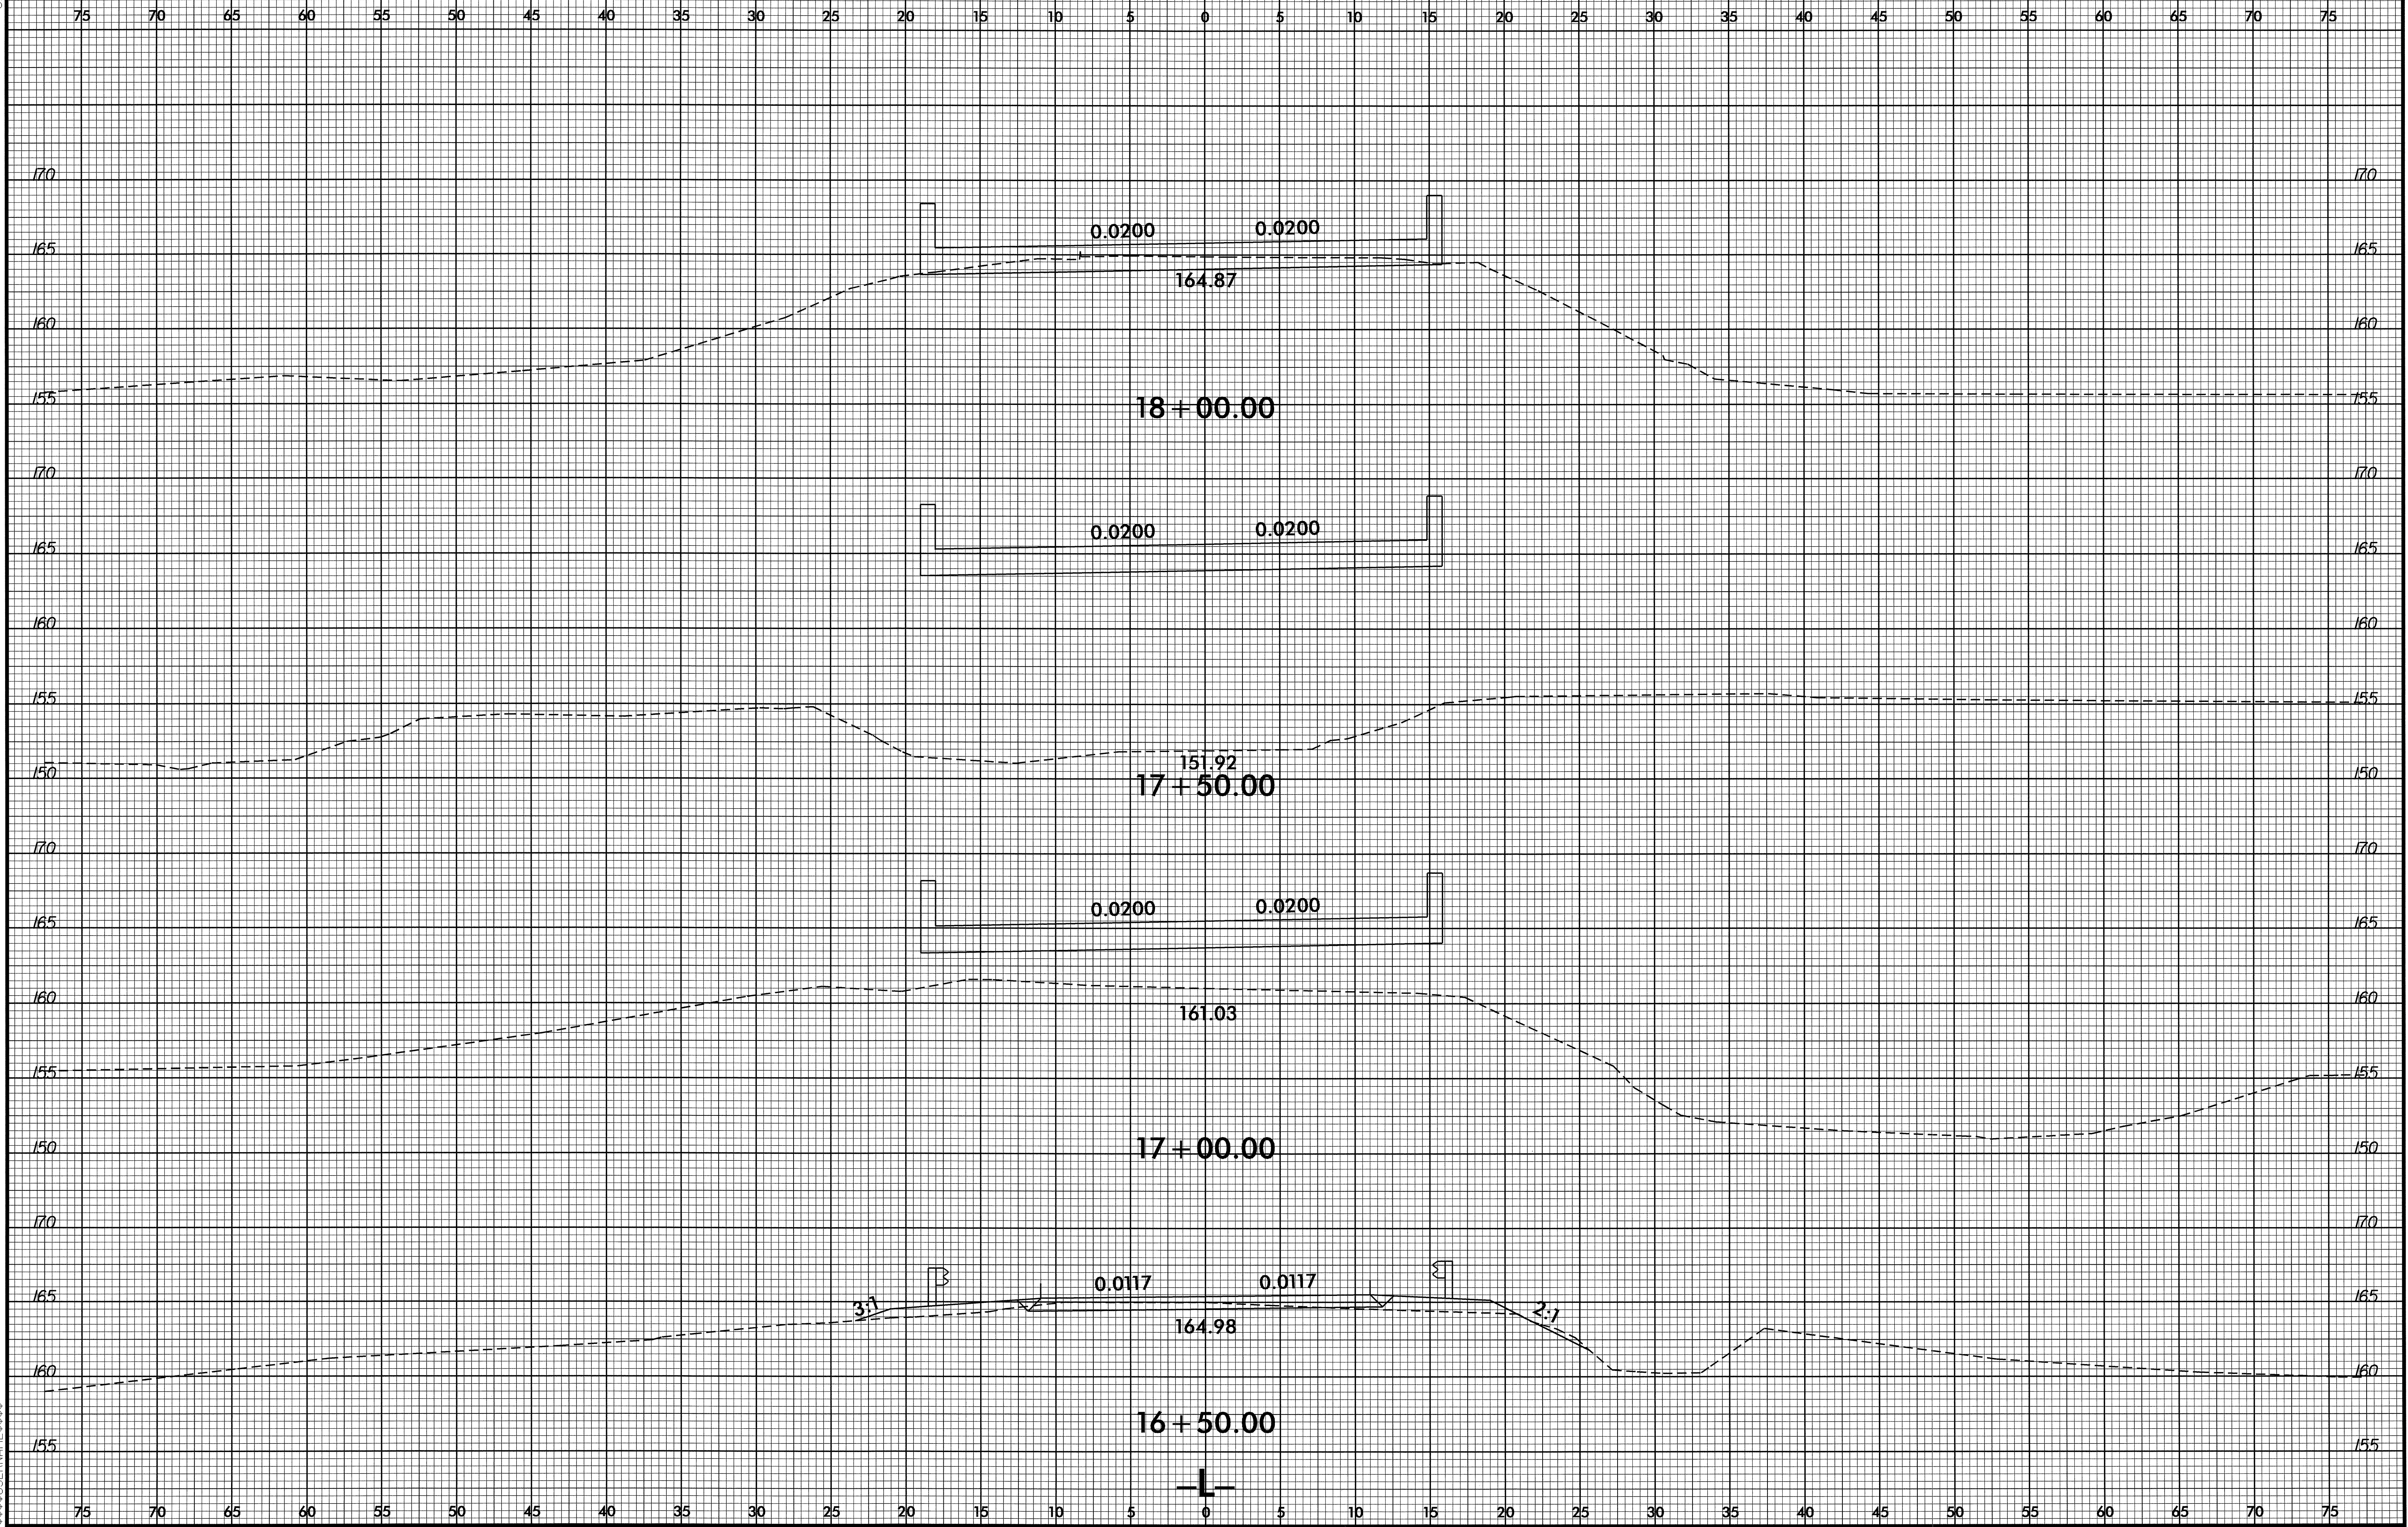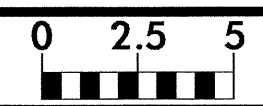

8/23/99

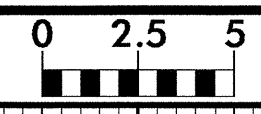

PROJ. REFERENCE NO.	SHEET NO.
B-4587	X-4

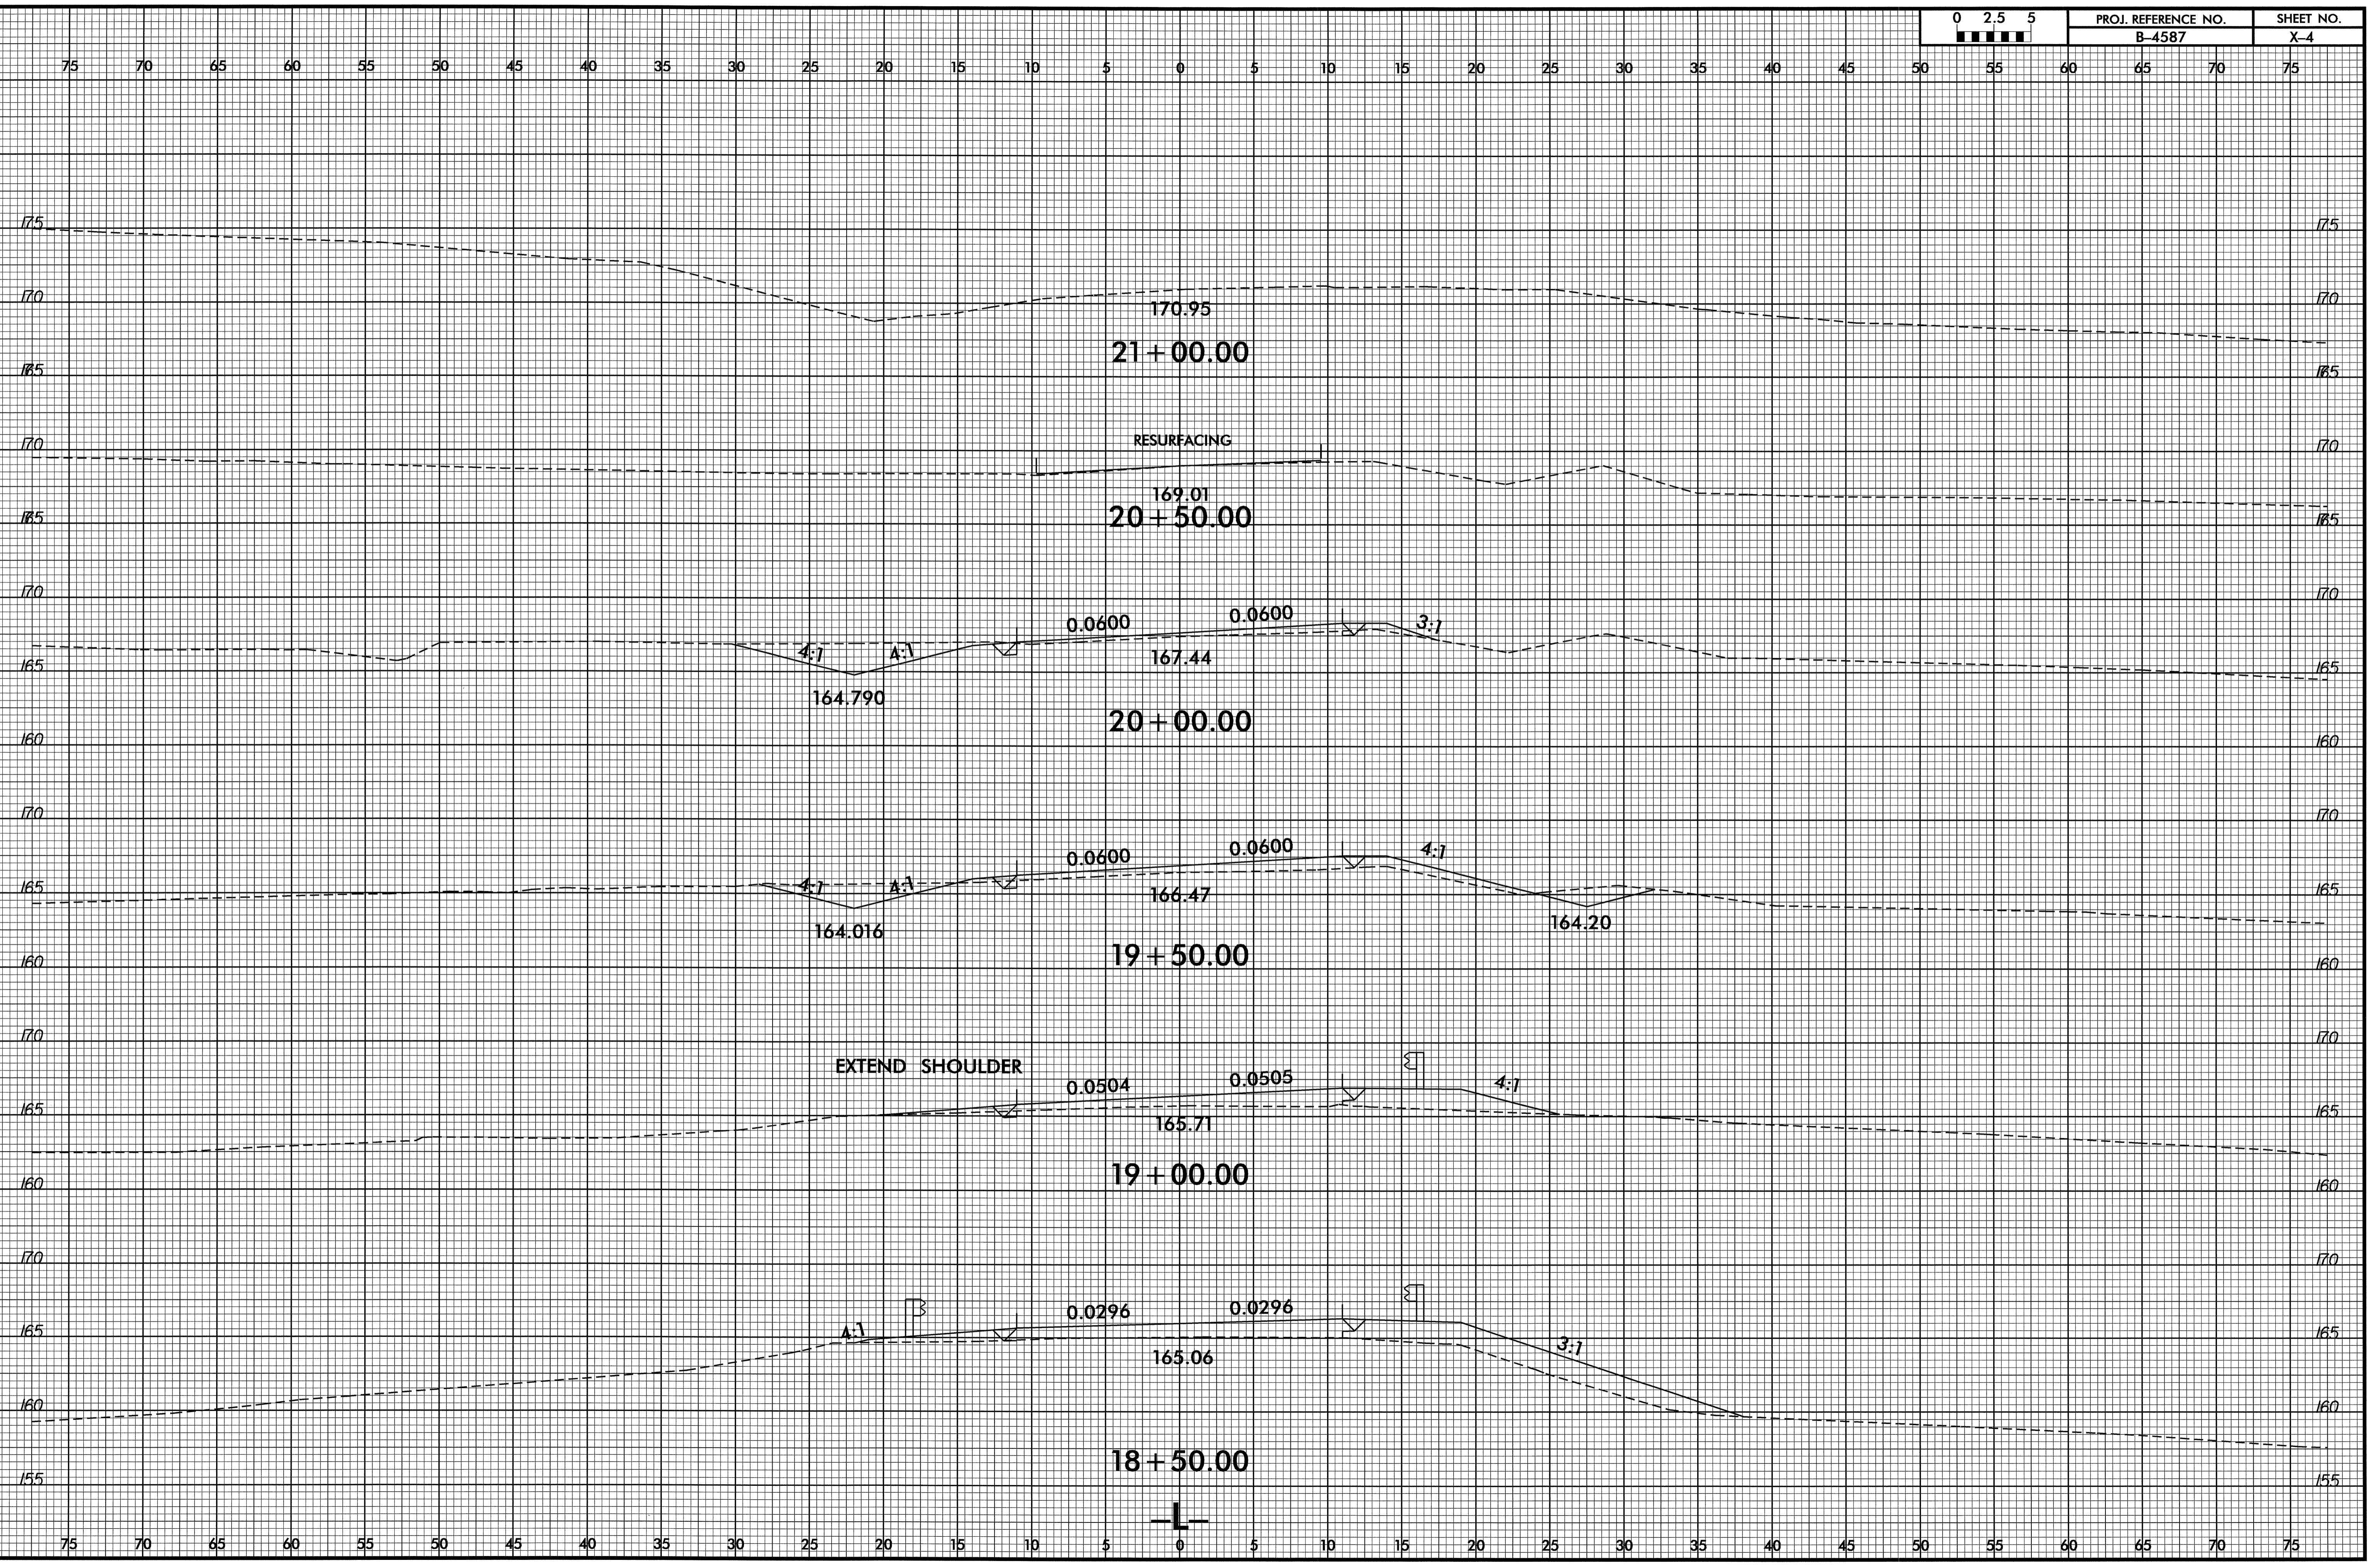

8 MAY 2008 10:48  
P:\PROJECTS\XSC04587.rdy.xpl.dgn  
\$\$\$\$\$USERNAME\$\$\$\$