

TIP NO.	SHEET NO.
U-4006	SIGN-1
APPROVED: _____	
DATE: _____	
SEAL	
	

**STATE OF NORTH CAROLINA  
DEPARTMENT OF TRANSPORTATION**

**SIGNING PLAN  
GUILFORD COUNTY**

**LOCATION: GREENSBORO SR 4126 (BRIDFORD PRKWY, NEW ROUTE)  
FORM SR 1541 (WENDOVER AVE.) AT HORNADAY RD. TO  
SR 1607 (BURNT POPLAR ROAD) AT SWING ROAD**

**T.I.P.: U-4006**

**CONTRACT: C202163**

**PAY ITEM NOTES**

- 1 DISPOSAL OF SIGN SYSTEM, U-CHANNEL
- 2 DISPOSAL OF SIGN, D, E OR F
- 3 SIGN ERECTION, RELOCATE SIGN TYPE E
- 4 SIGN ERECTION, TYPE D, E, AND F

**GENERAL NOTES**

- . SIGNS FURNISHED BY STATE
- . IF REMOVAL OR RELOCATION OF SIGNS ON PRIVATE STREET (NON-STATE MAINTAINED) IS REQUIRED DUE TO CONSTRUCTION, THE CONTRACTOR SHALL INFORM THE ENGINEER. THE WORK WILL BE COMPLETED BY OTHERS.
- . SIGNING PLANS DO NOT INCLUDE TEMPORARY CONSTRUCTION SIGNING OR PAVEMENT MARKINGS. SEE TRAFFIC CONTROL PLANS.
- . WHEN NOT STATIONED OR DIMENSIONED ON PLANS, ALL 'E' AND 'F' SIGNS SHALL BE FIELD LOCATED BY THE ENGINEER
- . WHEN EXISTING SIGNS ARE REMOVED AND INSTALLED ON NEW SUPPORTS, THE RE-ERECTION SHALL IMMEDIATELY FOLLOW THE REMOVAL.
- . THE BACKGROUND FOR TYPE E & F SIGNS SHALL BE TYPE C REFLECTIVE SHEETING.

**SUMMARY OF QUANTITIES**

ITEM NO.		ITEM DESCRIPTION	QUANTITY	UNIT
DESC. NO.	SECT. NO.			
4102000000	904	SIGN ERECTION, TYPE E.....	35	EA.
4108000000	904	SIGN ERECTION, TYPE F.....	1	EA.
4155000000	907	DISPOSAL OF SIGN SYSTEM, U-CHANNEL.....	18	EA.
4238000000	907	DISPOSAL OF SIGN, D, E OR F.....	2	EA.
4072000000	903	SUPPORTS, 3 LB STEEL U-CHANNEL.....	565	L.F.
4116100000	904	SIGN ERECTION, RELOCATE SIGN TYPE E.....	2	EA.

**ROADWAY STANDARD DRAWING**

THE FOLLOWING ROADWAY STANDARDS AS APPEAR IN "ROADWAY STANDARD DRAWINGS" - PROJECT SERVICES UNIT - N.C. DEPARTMENT OF TRANSPORTATION - RALEIGH, N.C., DATED JULY 2006 ARE APPLICABLE TO THIS PROJECT AND BY REFERENCE HEREBY ARE CONSIDERED A PART OF THESE PLANS:

STD. NO.	TITLE
904.10	ORIENTATION OF GROUND MOUNTED SIGNS
904.50	MOUNTING OF TYPE 'D', 'E' AND 'F' SIGNS ON 'U' CHANNEL POSTS

**INDEX**

SHEET NO.	DESCRIPTION
SIGN-1	TITLE SHEET
SIGN-2	"E" AND "F" SHEETS
SIGN-3-4	SIGN DETAIL

**PLAN PREPARED BY: N.C.D.O.T. SIGNING AND DELINEATION SECTION**

RON KING P.E. STATE SIGNING & DELINEATION ENGINEER  
SAMUEL COLEMAN SIGNING & DELINEATION PROJECT DESIGN ENGINEER

TIP NO. U-4006	SHEET NO. SIGN-2
APPROVED: _____	
DATE: _____	
SEAL	

(501)

1 - 24 X 15

1 - 24 X 24

(401) QUANTITY REQ'D 7

24 X 30  
R2-1

TWO "U" POSTS PER SIGN

(406) QUANTITY REQ'D 1

30 X 30  
W14-2

ONE "U" POST PER SIGN

(402) QUANTITY REQ'D 3

24 X 30  
R2-1

TWO "U" POSTS PER SIGN

(407) QUANTITY REQ'D 2

36 X 24  
R5-1a

ONE "U" POST PER SIGN

(403) QUANTITY REQ'D 3

30 X 30  
R1-1

ONE "U" POST PER SIGN

(408) QUANTITY REQ'D 1

54 X 18  
R6-1 (L)

TWO "U" POSTS PER SIGN

(404) QUANTITY REQ'D 12

24 X 30  
R4-7

TWO "U" POSTS PER SIGN

(409) QUANTITY REQ'D 2

30 X 30  
R5-1

ONE "U" POST PER SIGN

(405) QUANTITY REQ'D 4

30 X 30  
R3-7

ONE "U" POST PER SIGN

TYPE "E" AND "F" SIGNS


04-MAY-2009 17:05  
 p:\tippro\ec\ts-u\4006\tr\refr.c\signing\cedd\signing layout\_plans\engsecd.dgn  
 scoteman AT TEC221680



TIP NO.	SHEET NO.
U-4006	SIGN-4
APPROVED: _____	
DATE: _____	
SEAL	



5/15/15

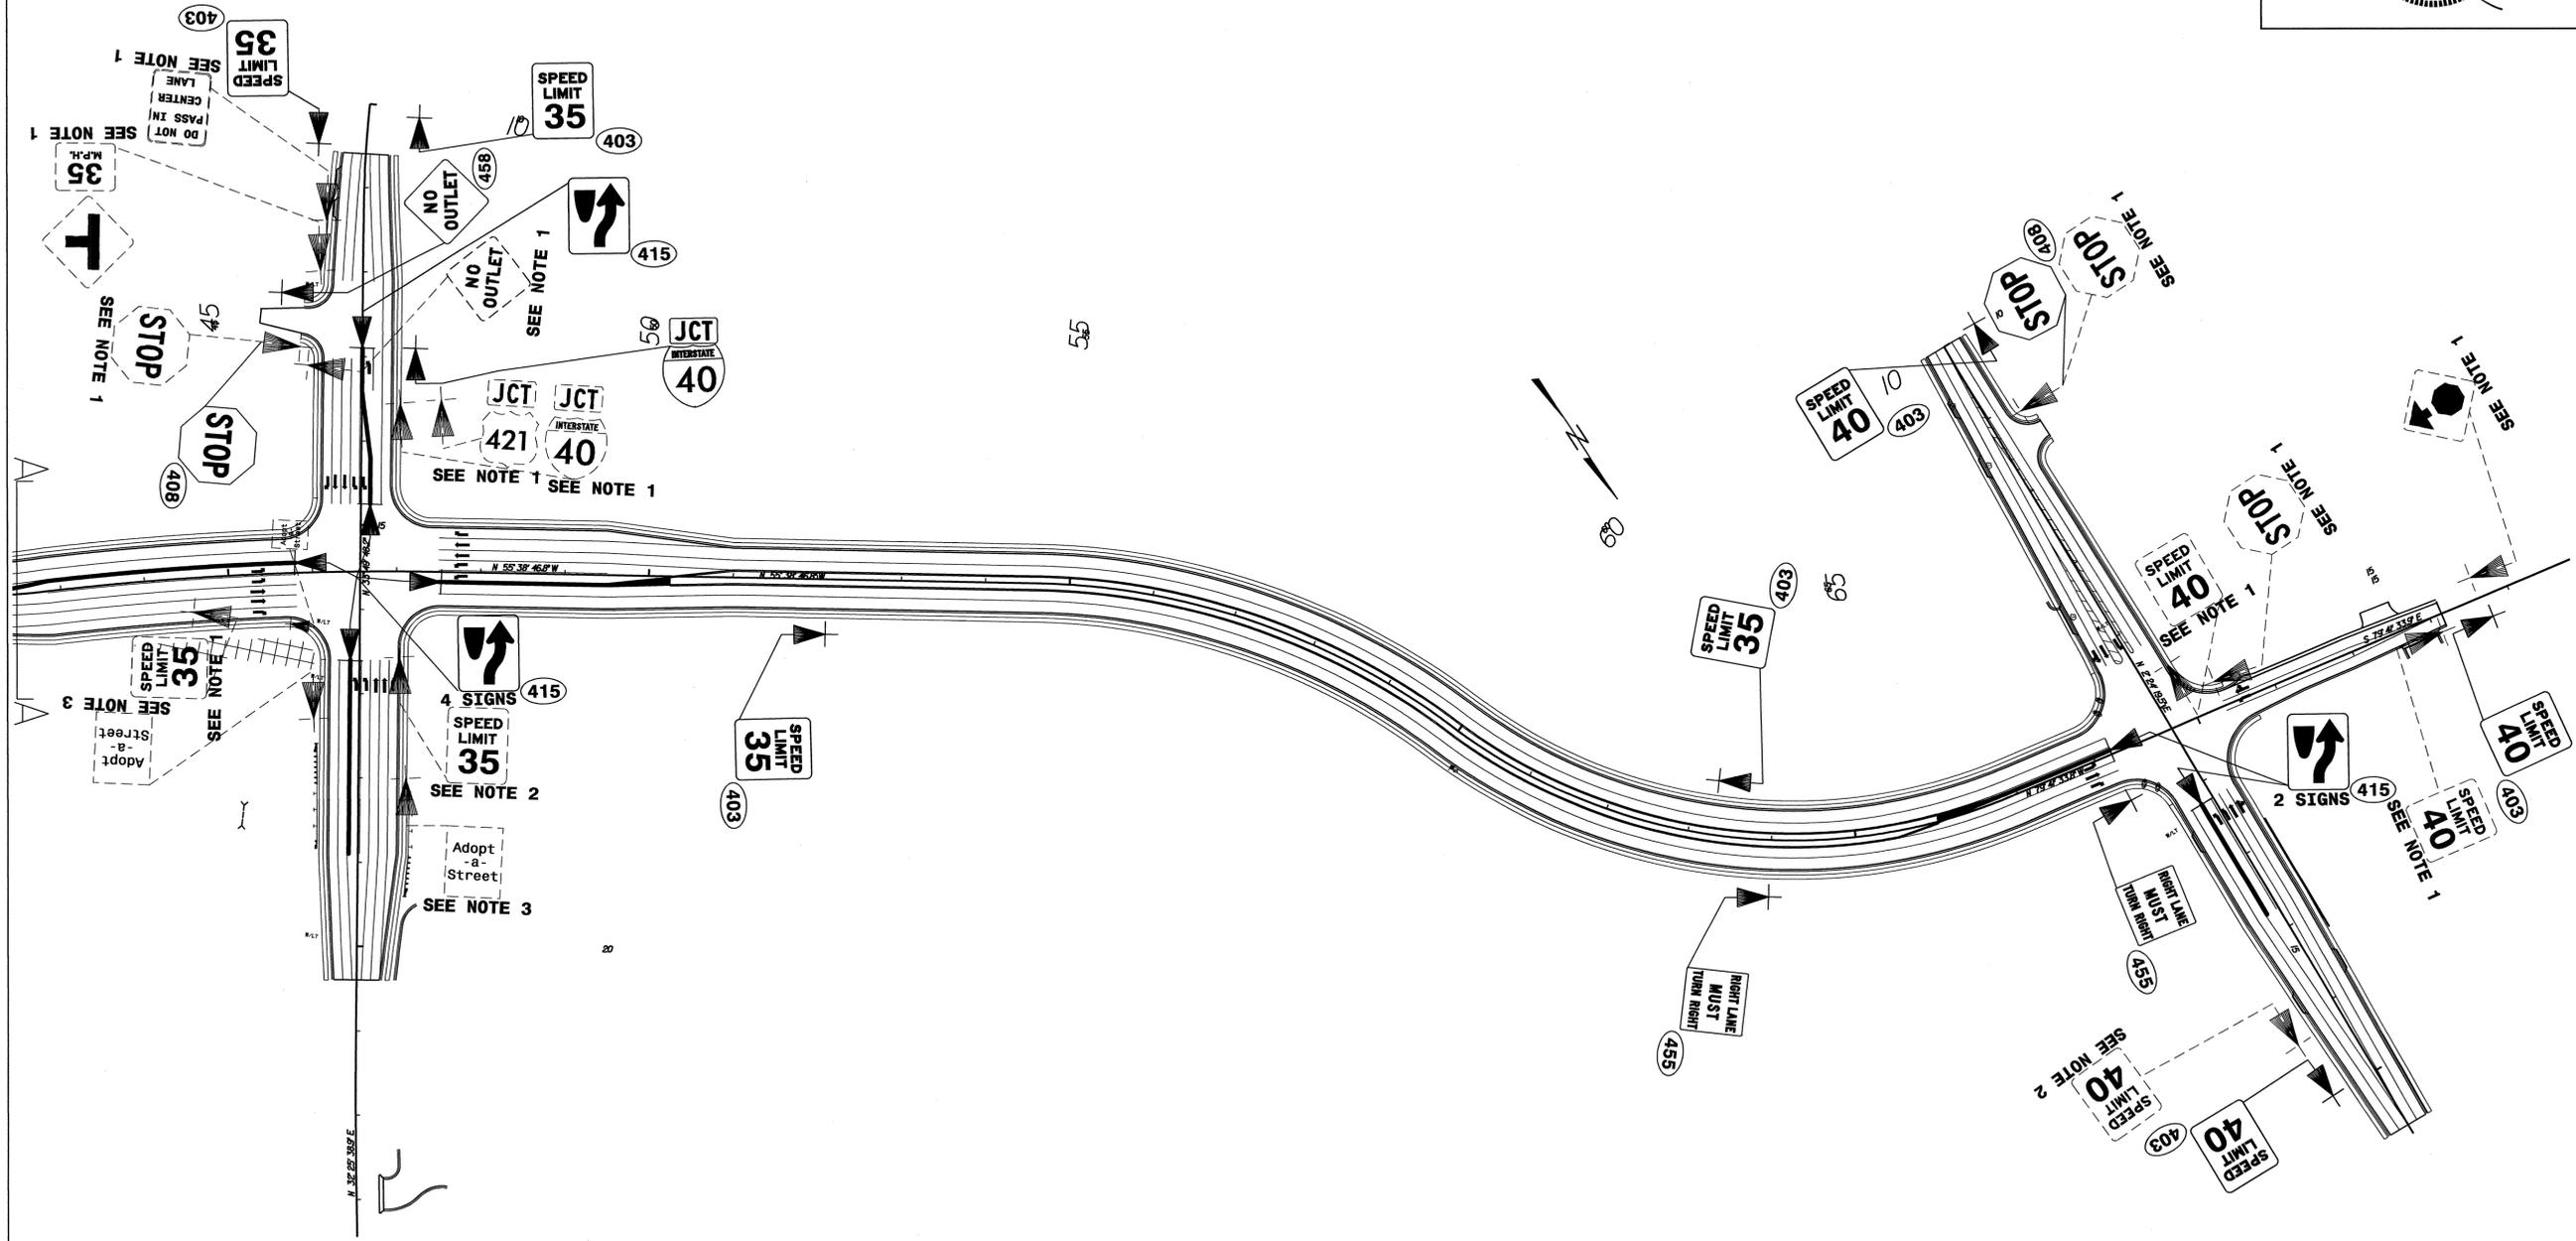

**BRIDFORD PARKWAY**  
FROM STA 42+00 -L- TO END PROJECT

04-MAY-2009 17:08  
 pt:\tippro\ec\4006\tr\ref\c\signing\cadd\signing layout\plans\U-4006.sgn\_sht5.dgn  
 scottman AT TEC221660