



8/23/99

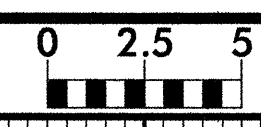


PROJ. REFERENCE NO.	SHEET NO.
B-3677	X-3

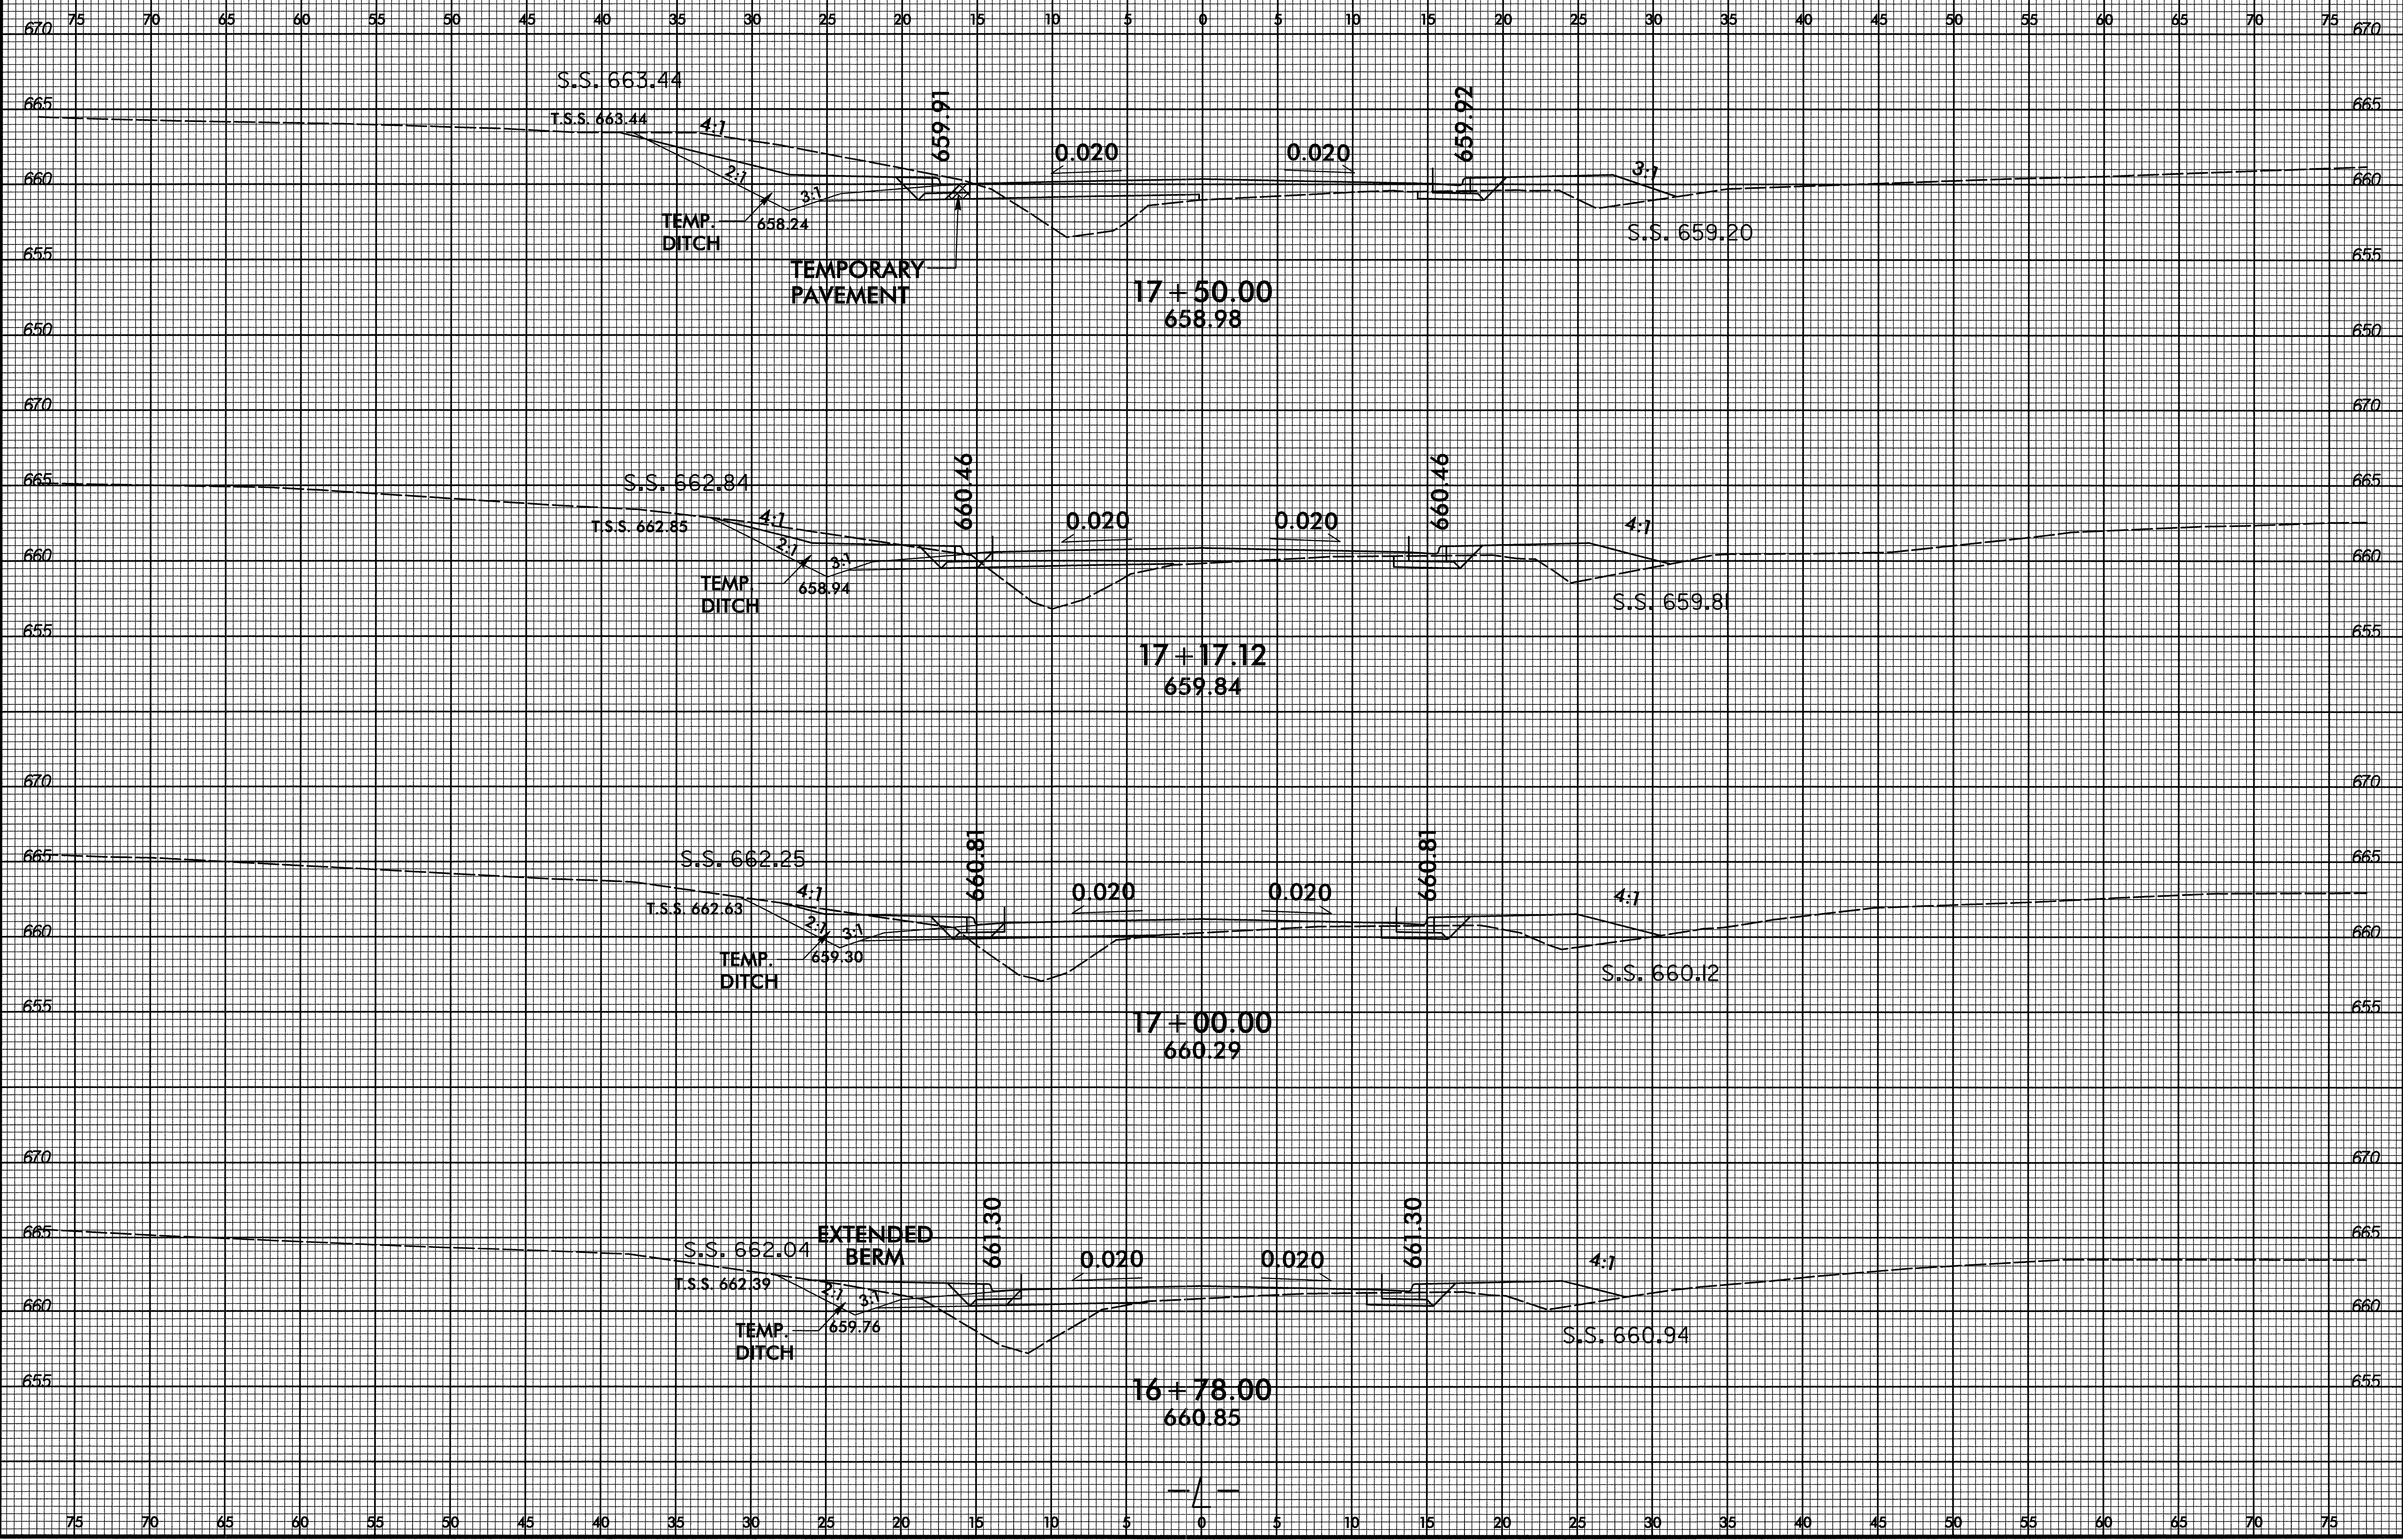


SYTIME

8/23/99

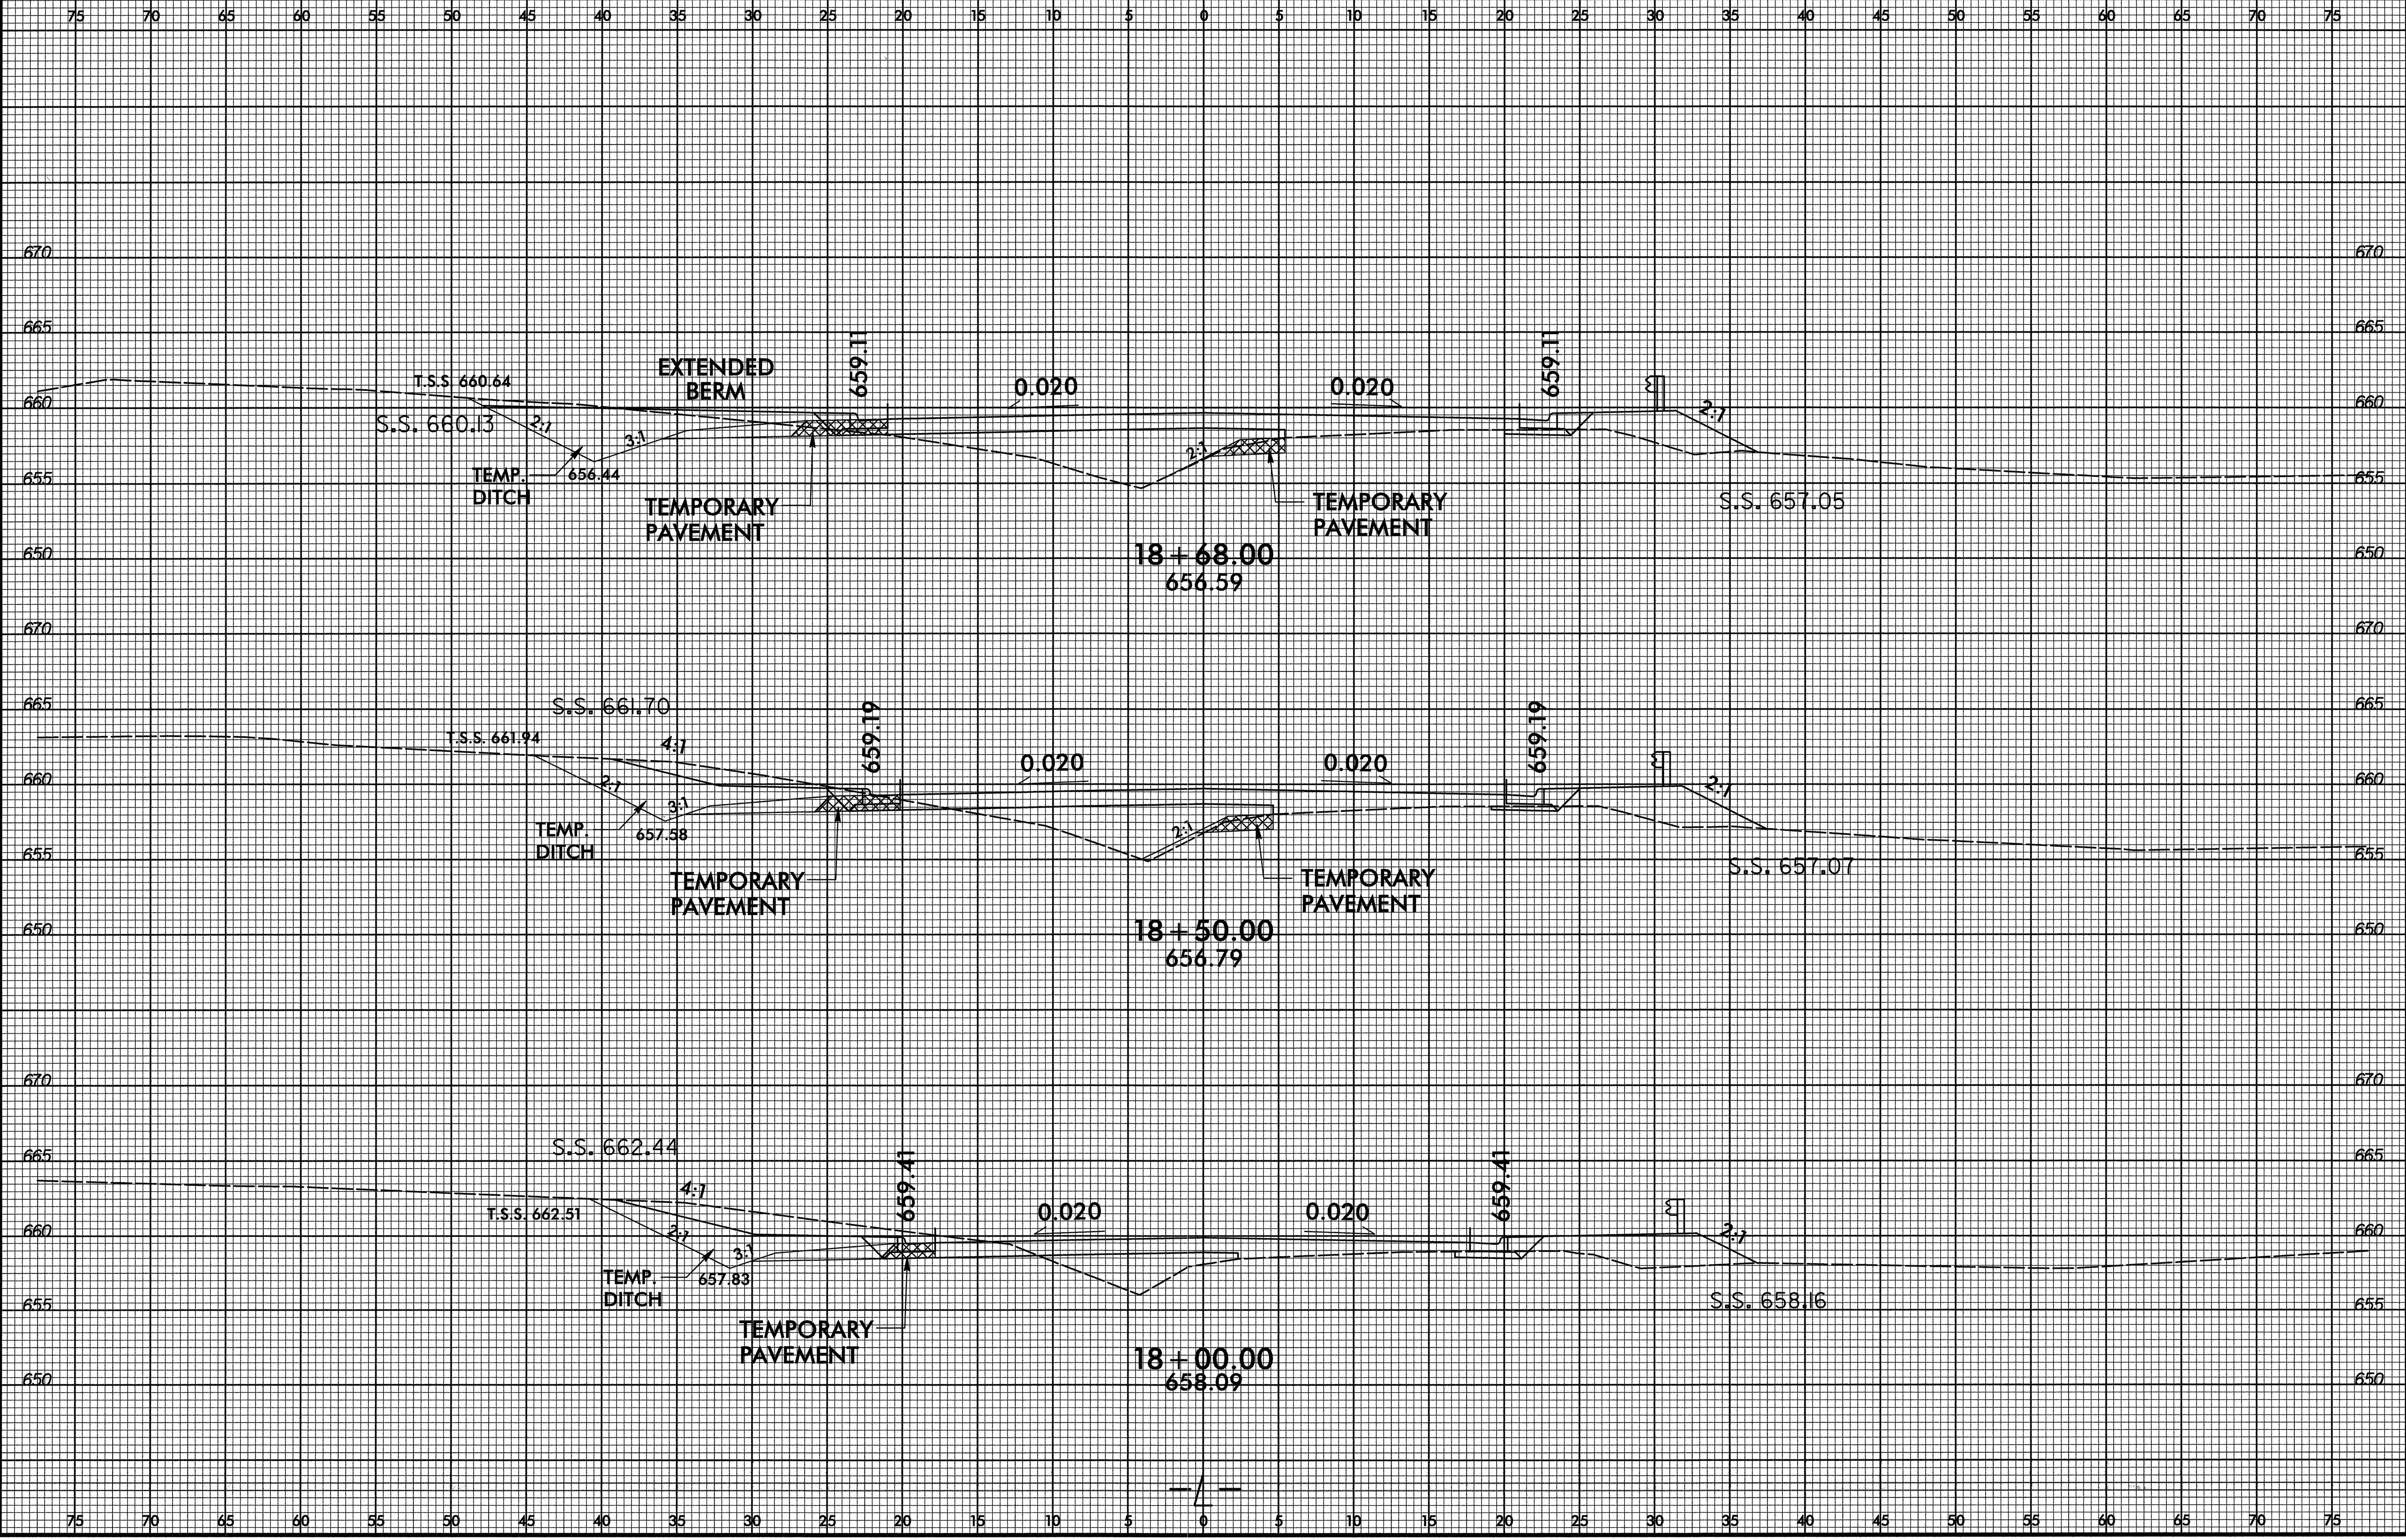


SYTIME\$\$\$\$\$
\$\$\$\$\$SYTIME\$\$\$\$\$

8/23/99

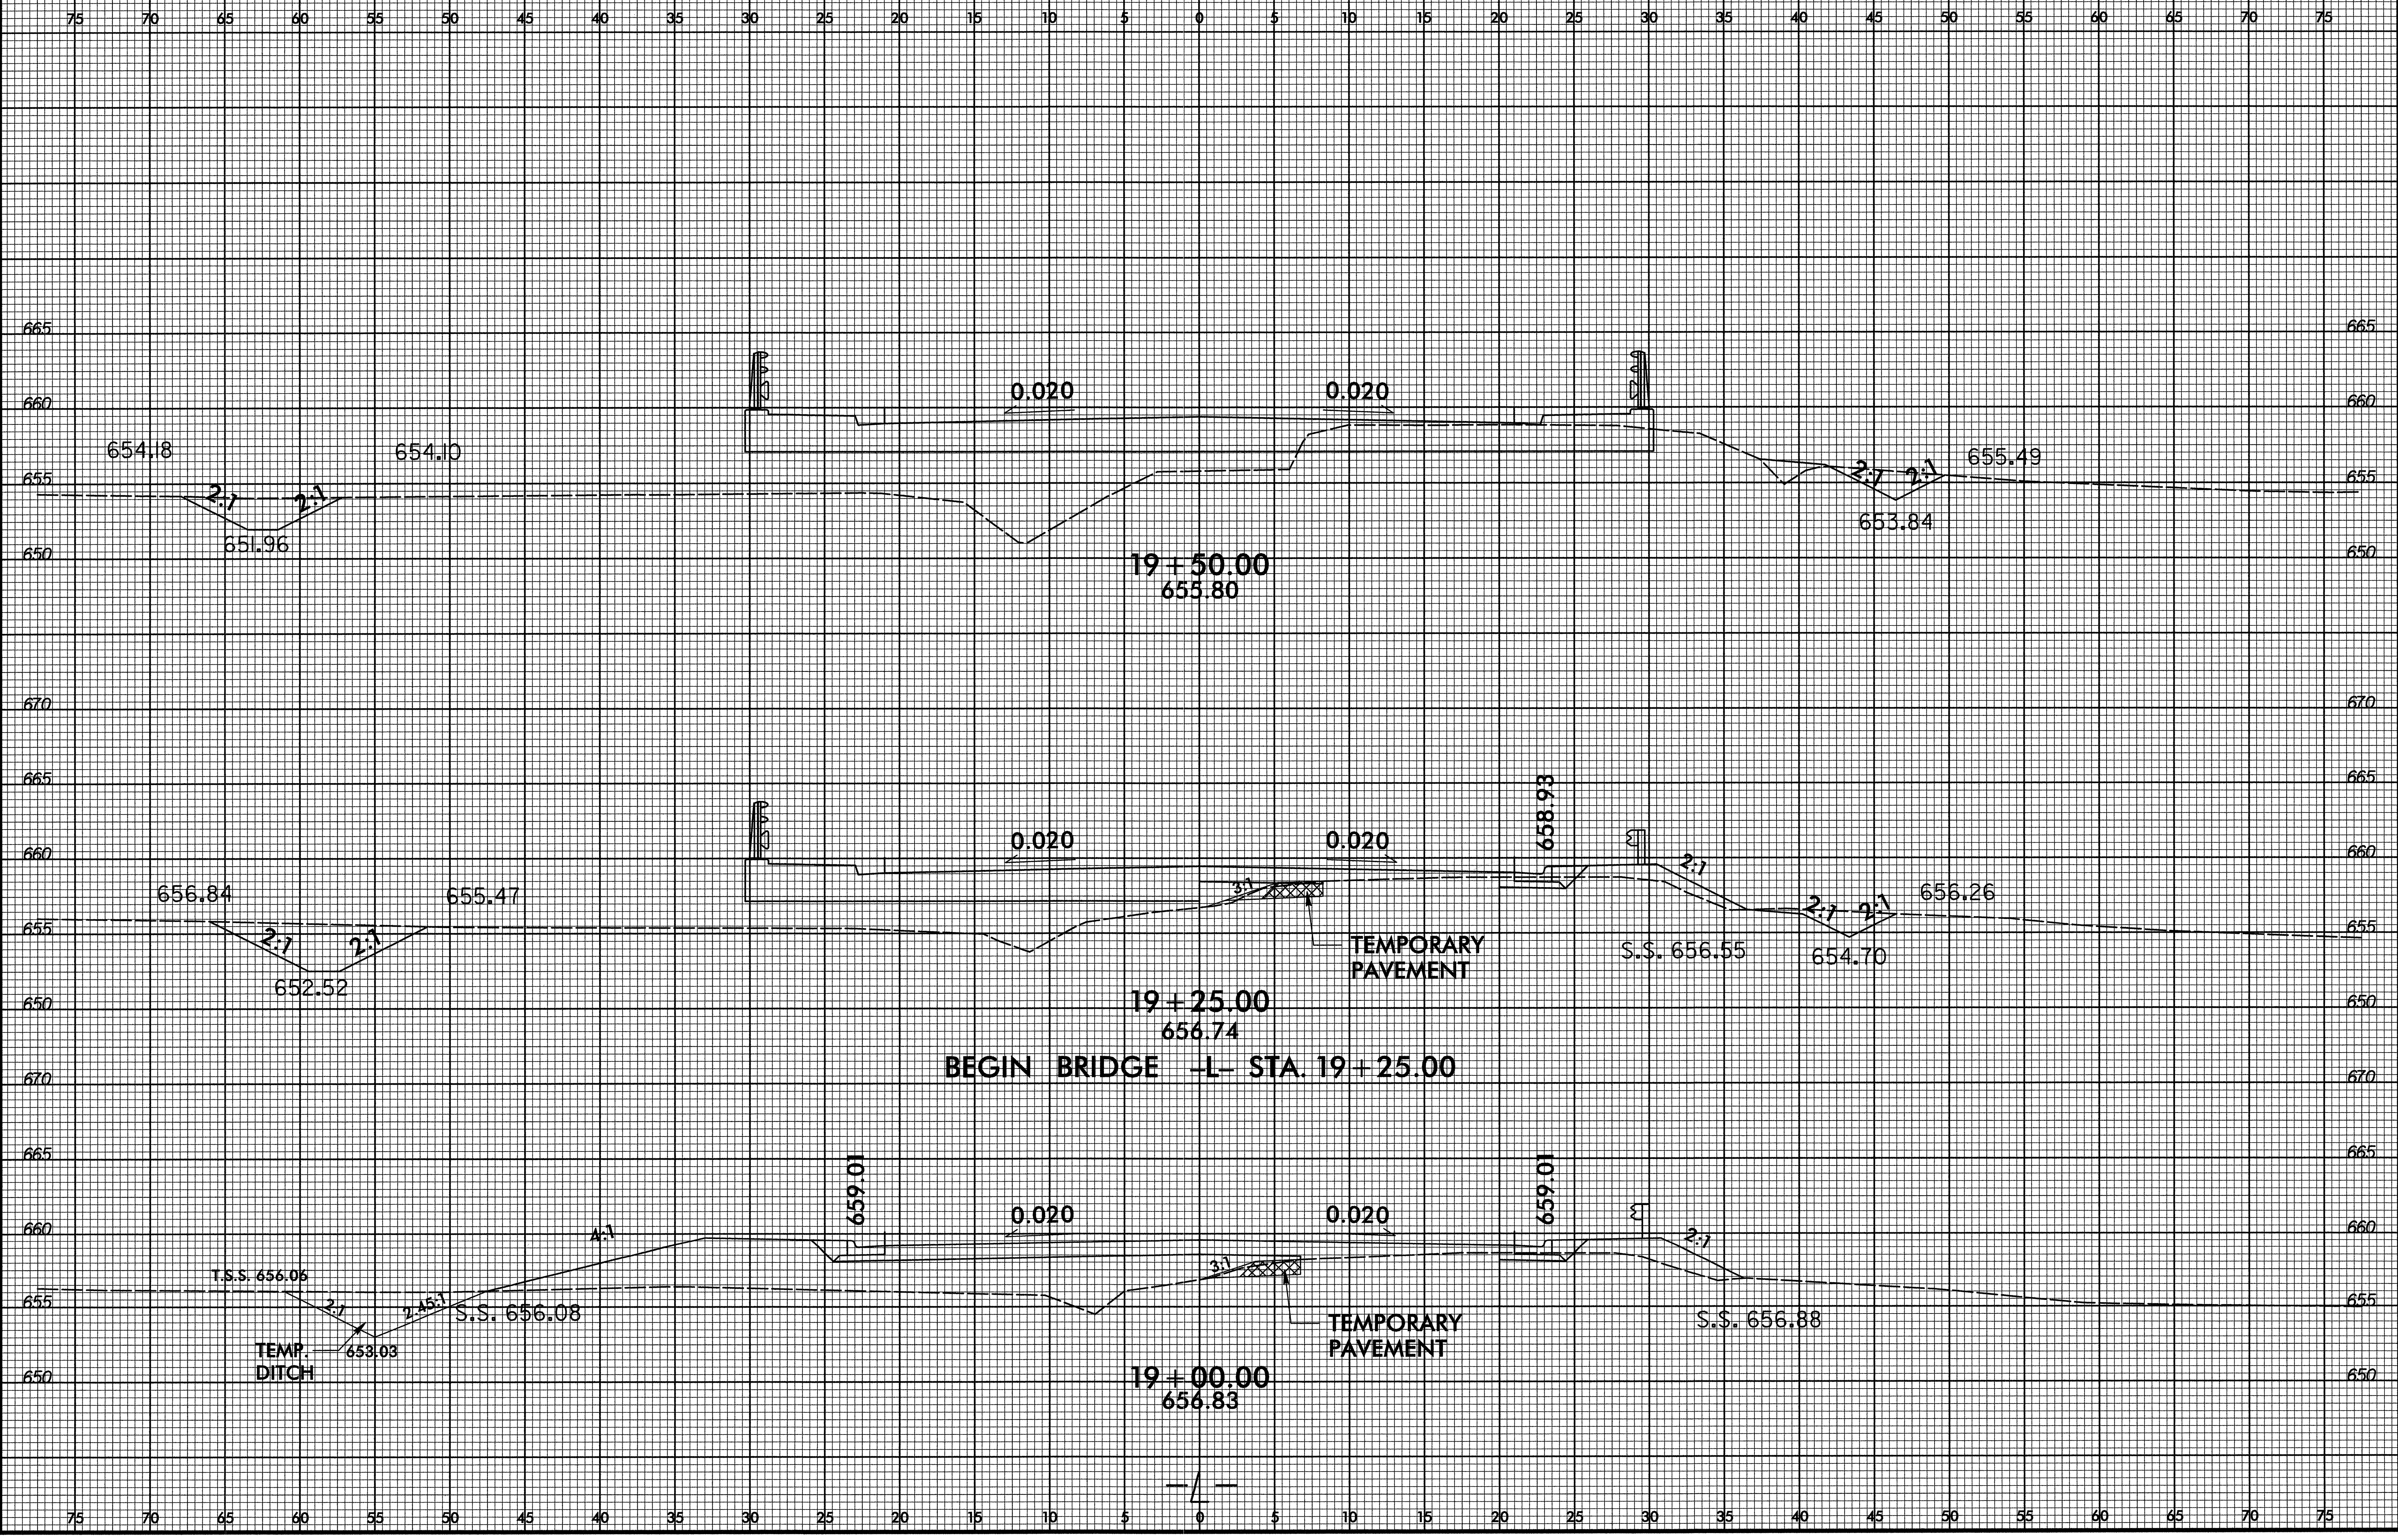


\$\$\$\$\$SYTIME\$\$\$\$\$
\$\$\$\$\$SYTIME\$\$\$\$\$
\$\$\$\$\$SYTIME\$\$\$\$\$
\$\$\$\$\$SYTIME\$\$\$\$\$
\$\$\$\$\$SYTIME\$\$\$\$\$

8/23/95

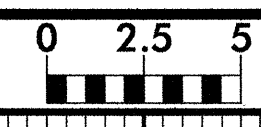


PROJ. REFERENCE NO.	SHEET NO.
B-3677	X-6

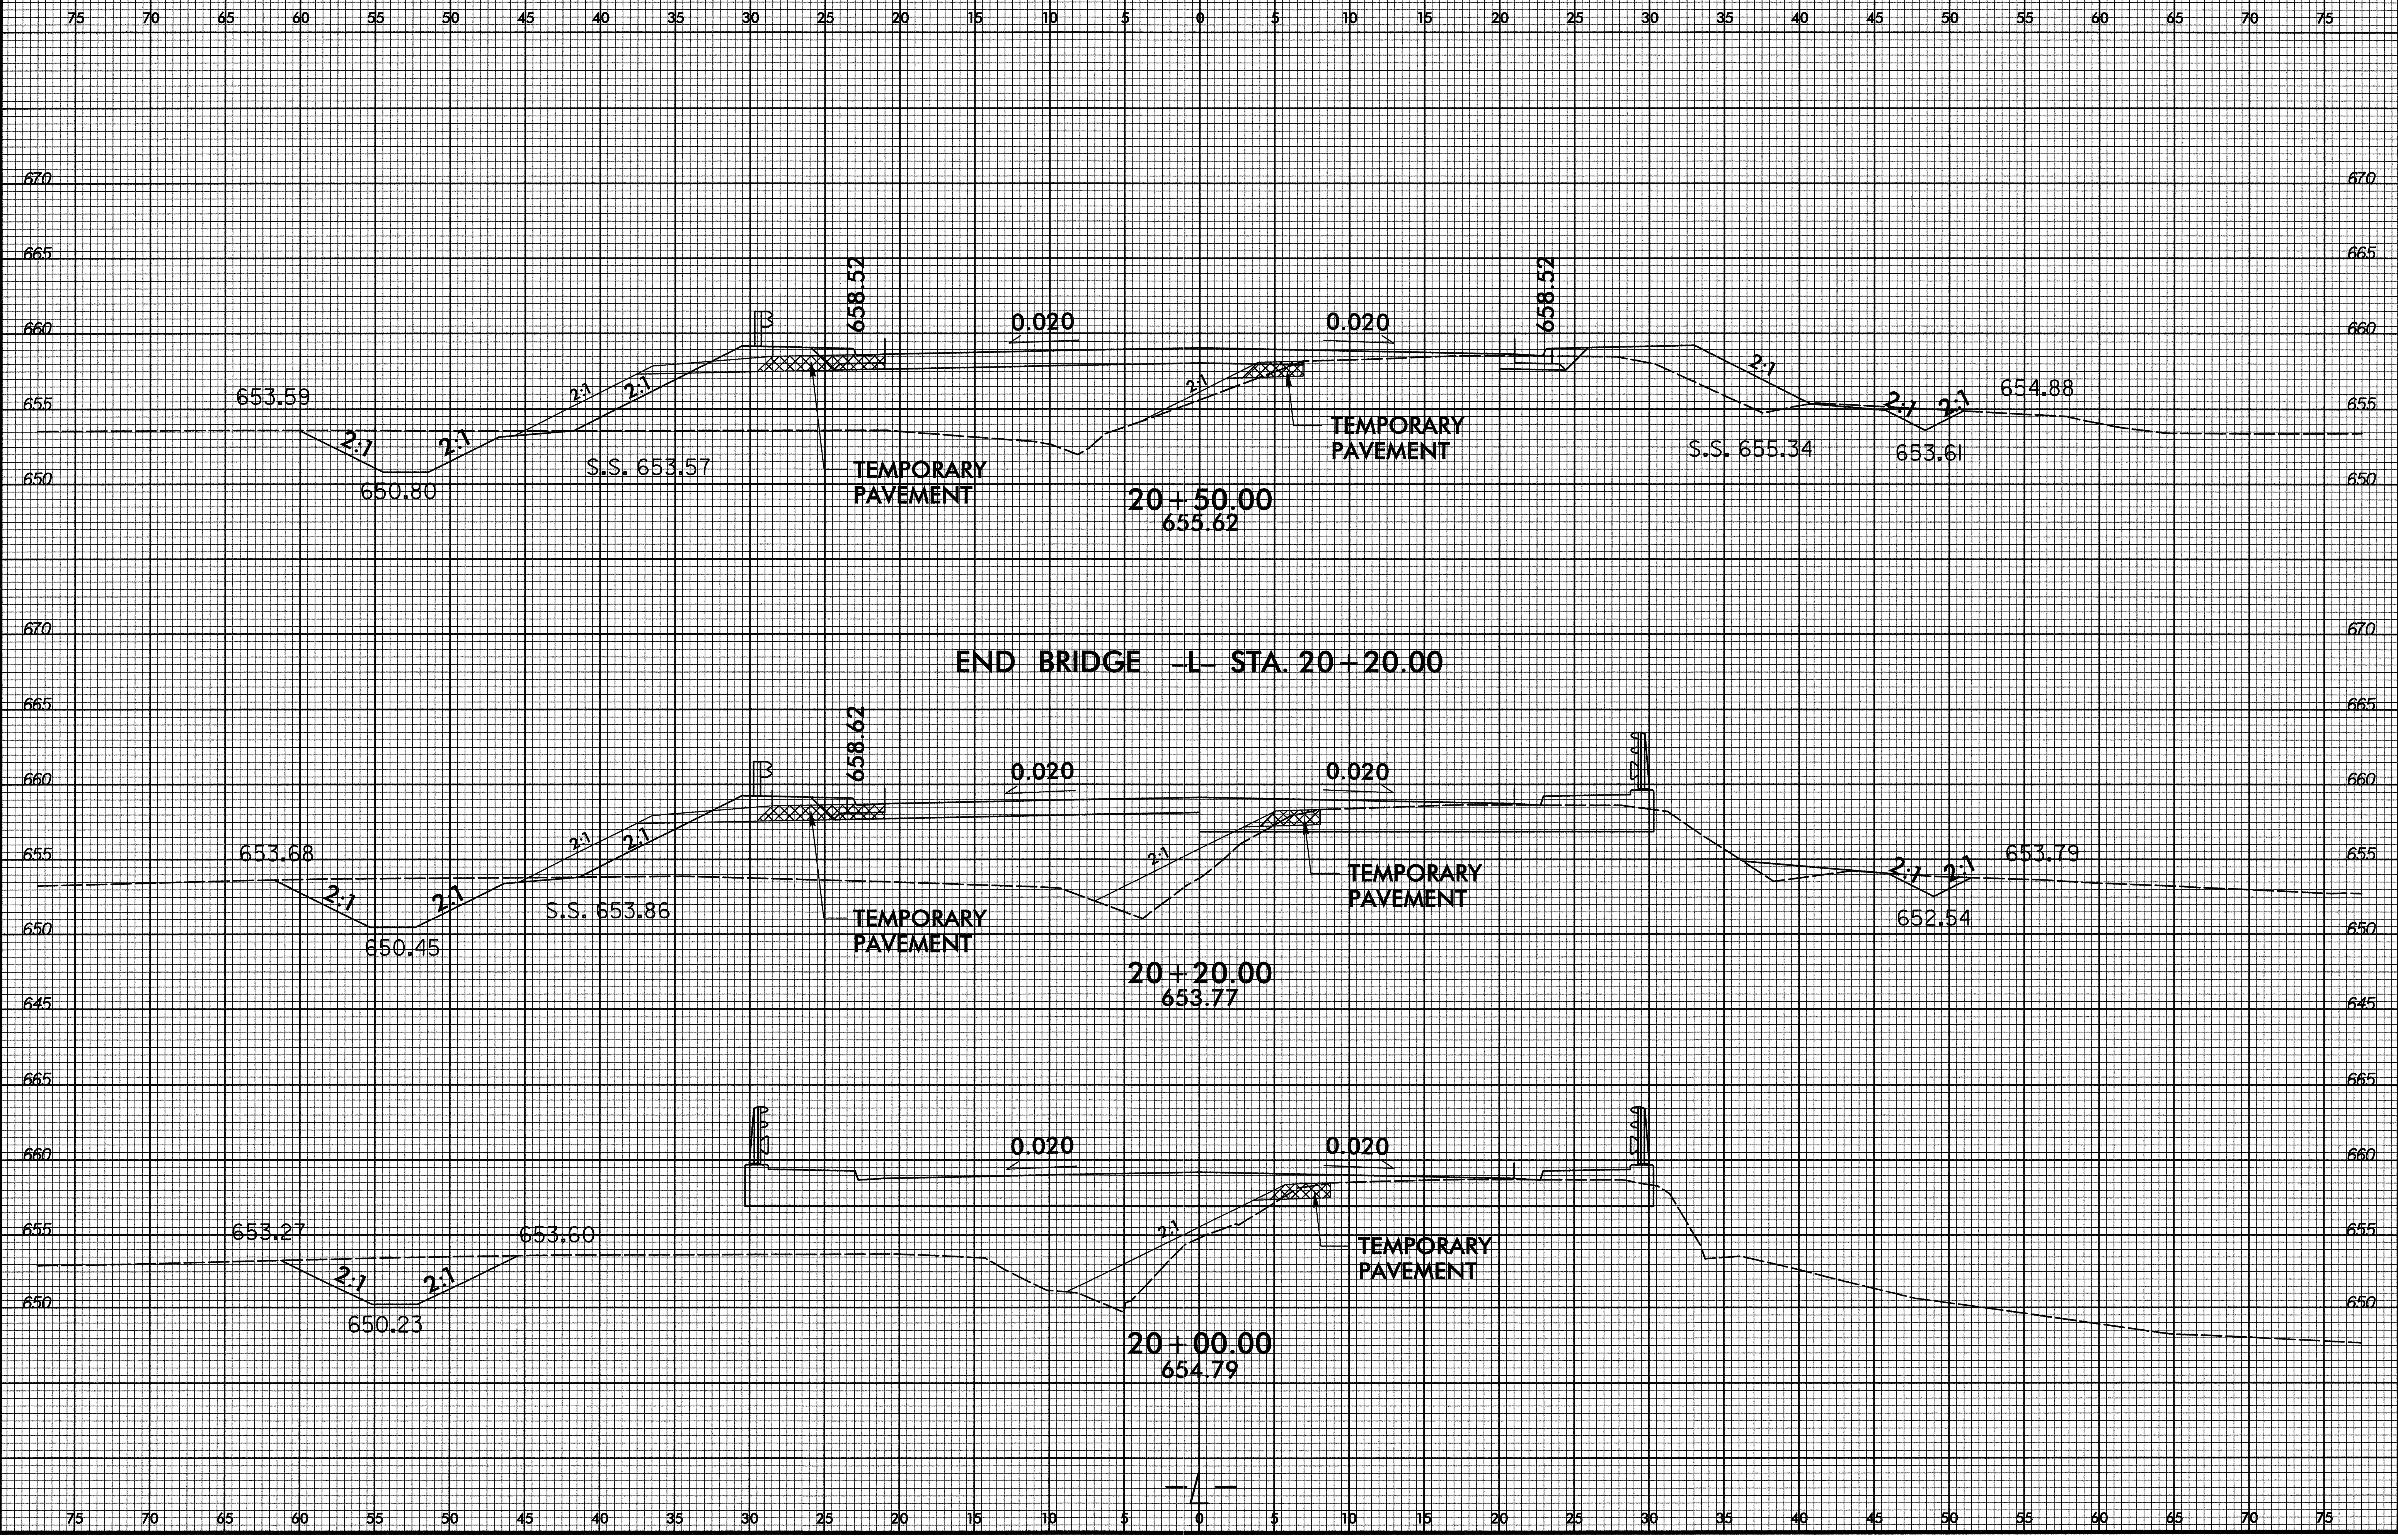


SYSTEMS TIME

8/23/99

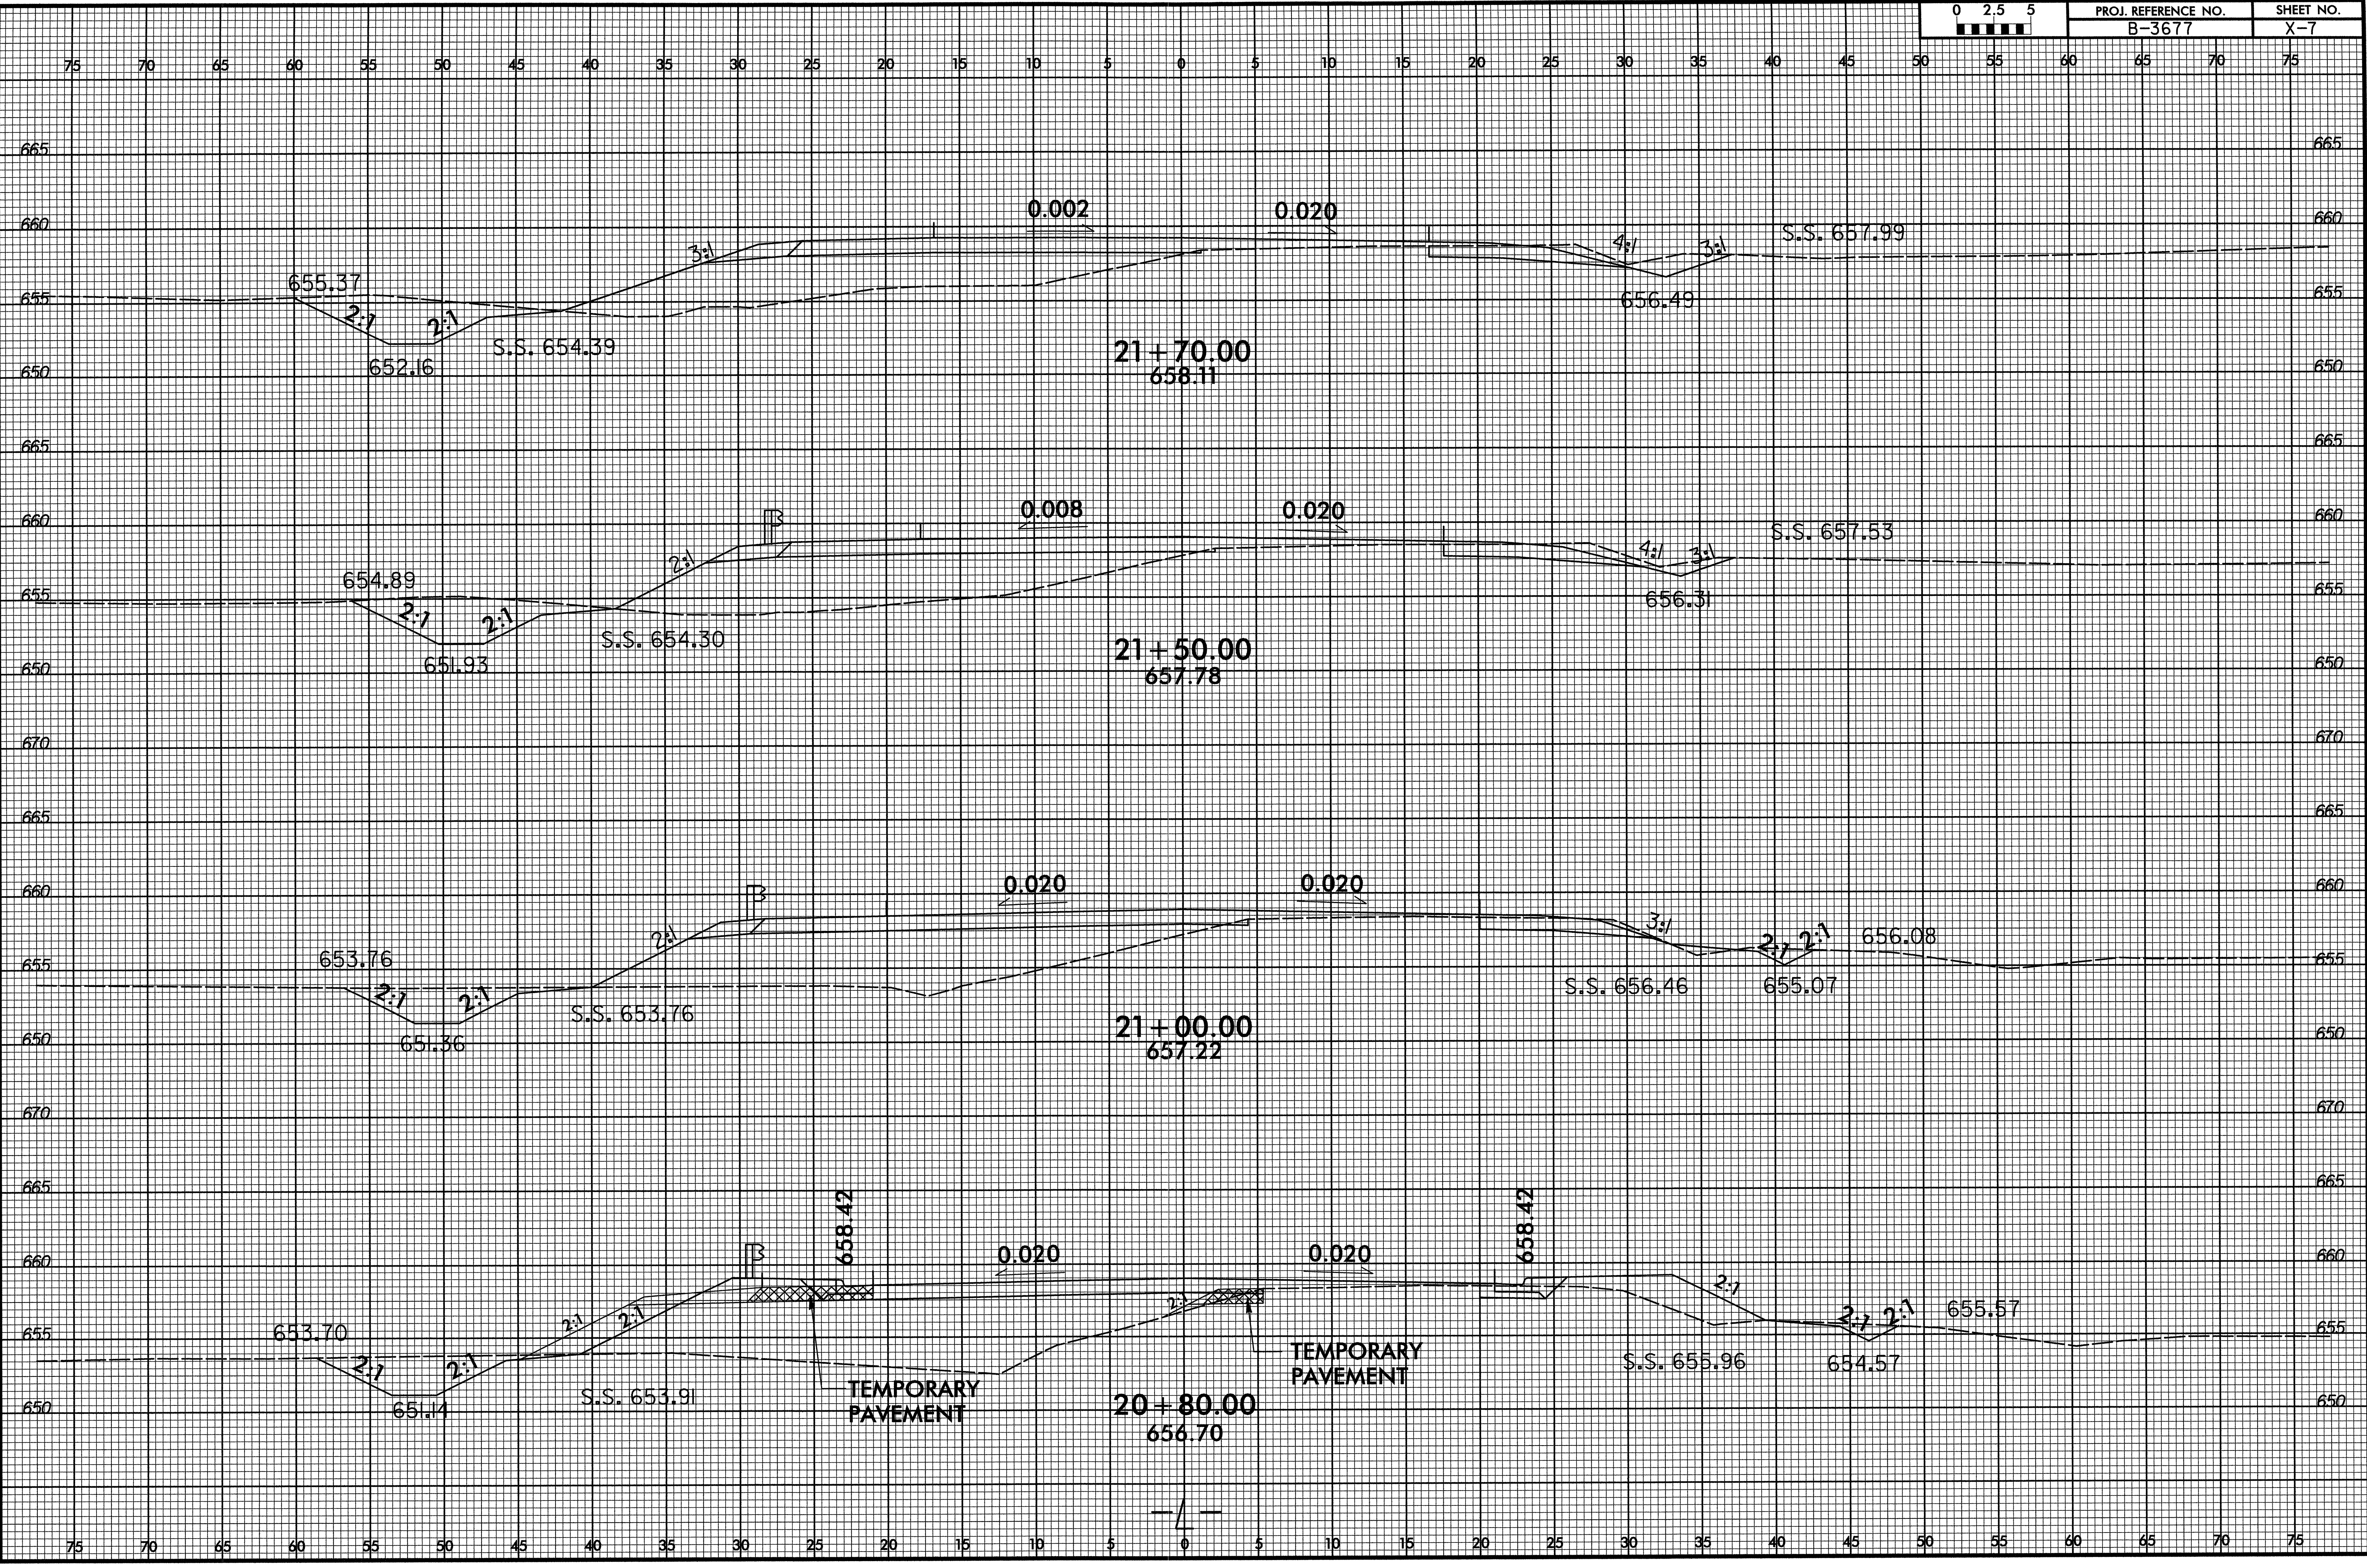


SYSTEMTIME\$\$\$\$
\$\$\$\$SYSTEMTIME\$\$\$\$

8/23/99

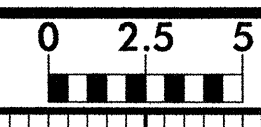


PROJ. REFERENCE NO.	SHEET NO.
B-3677	X-8

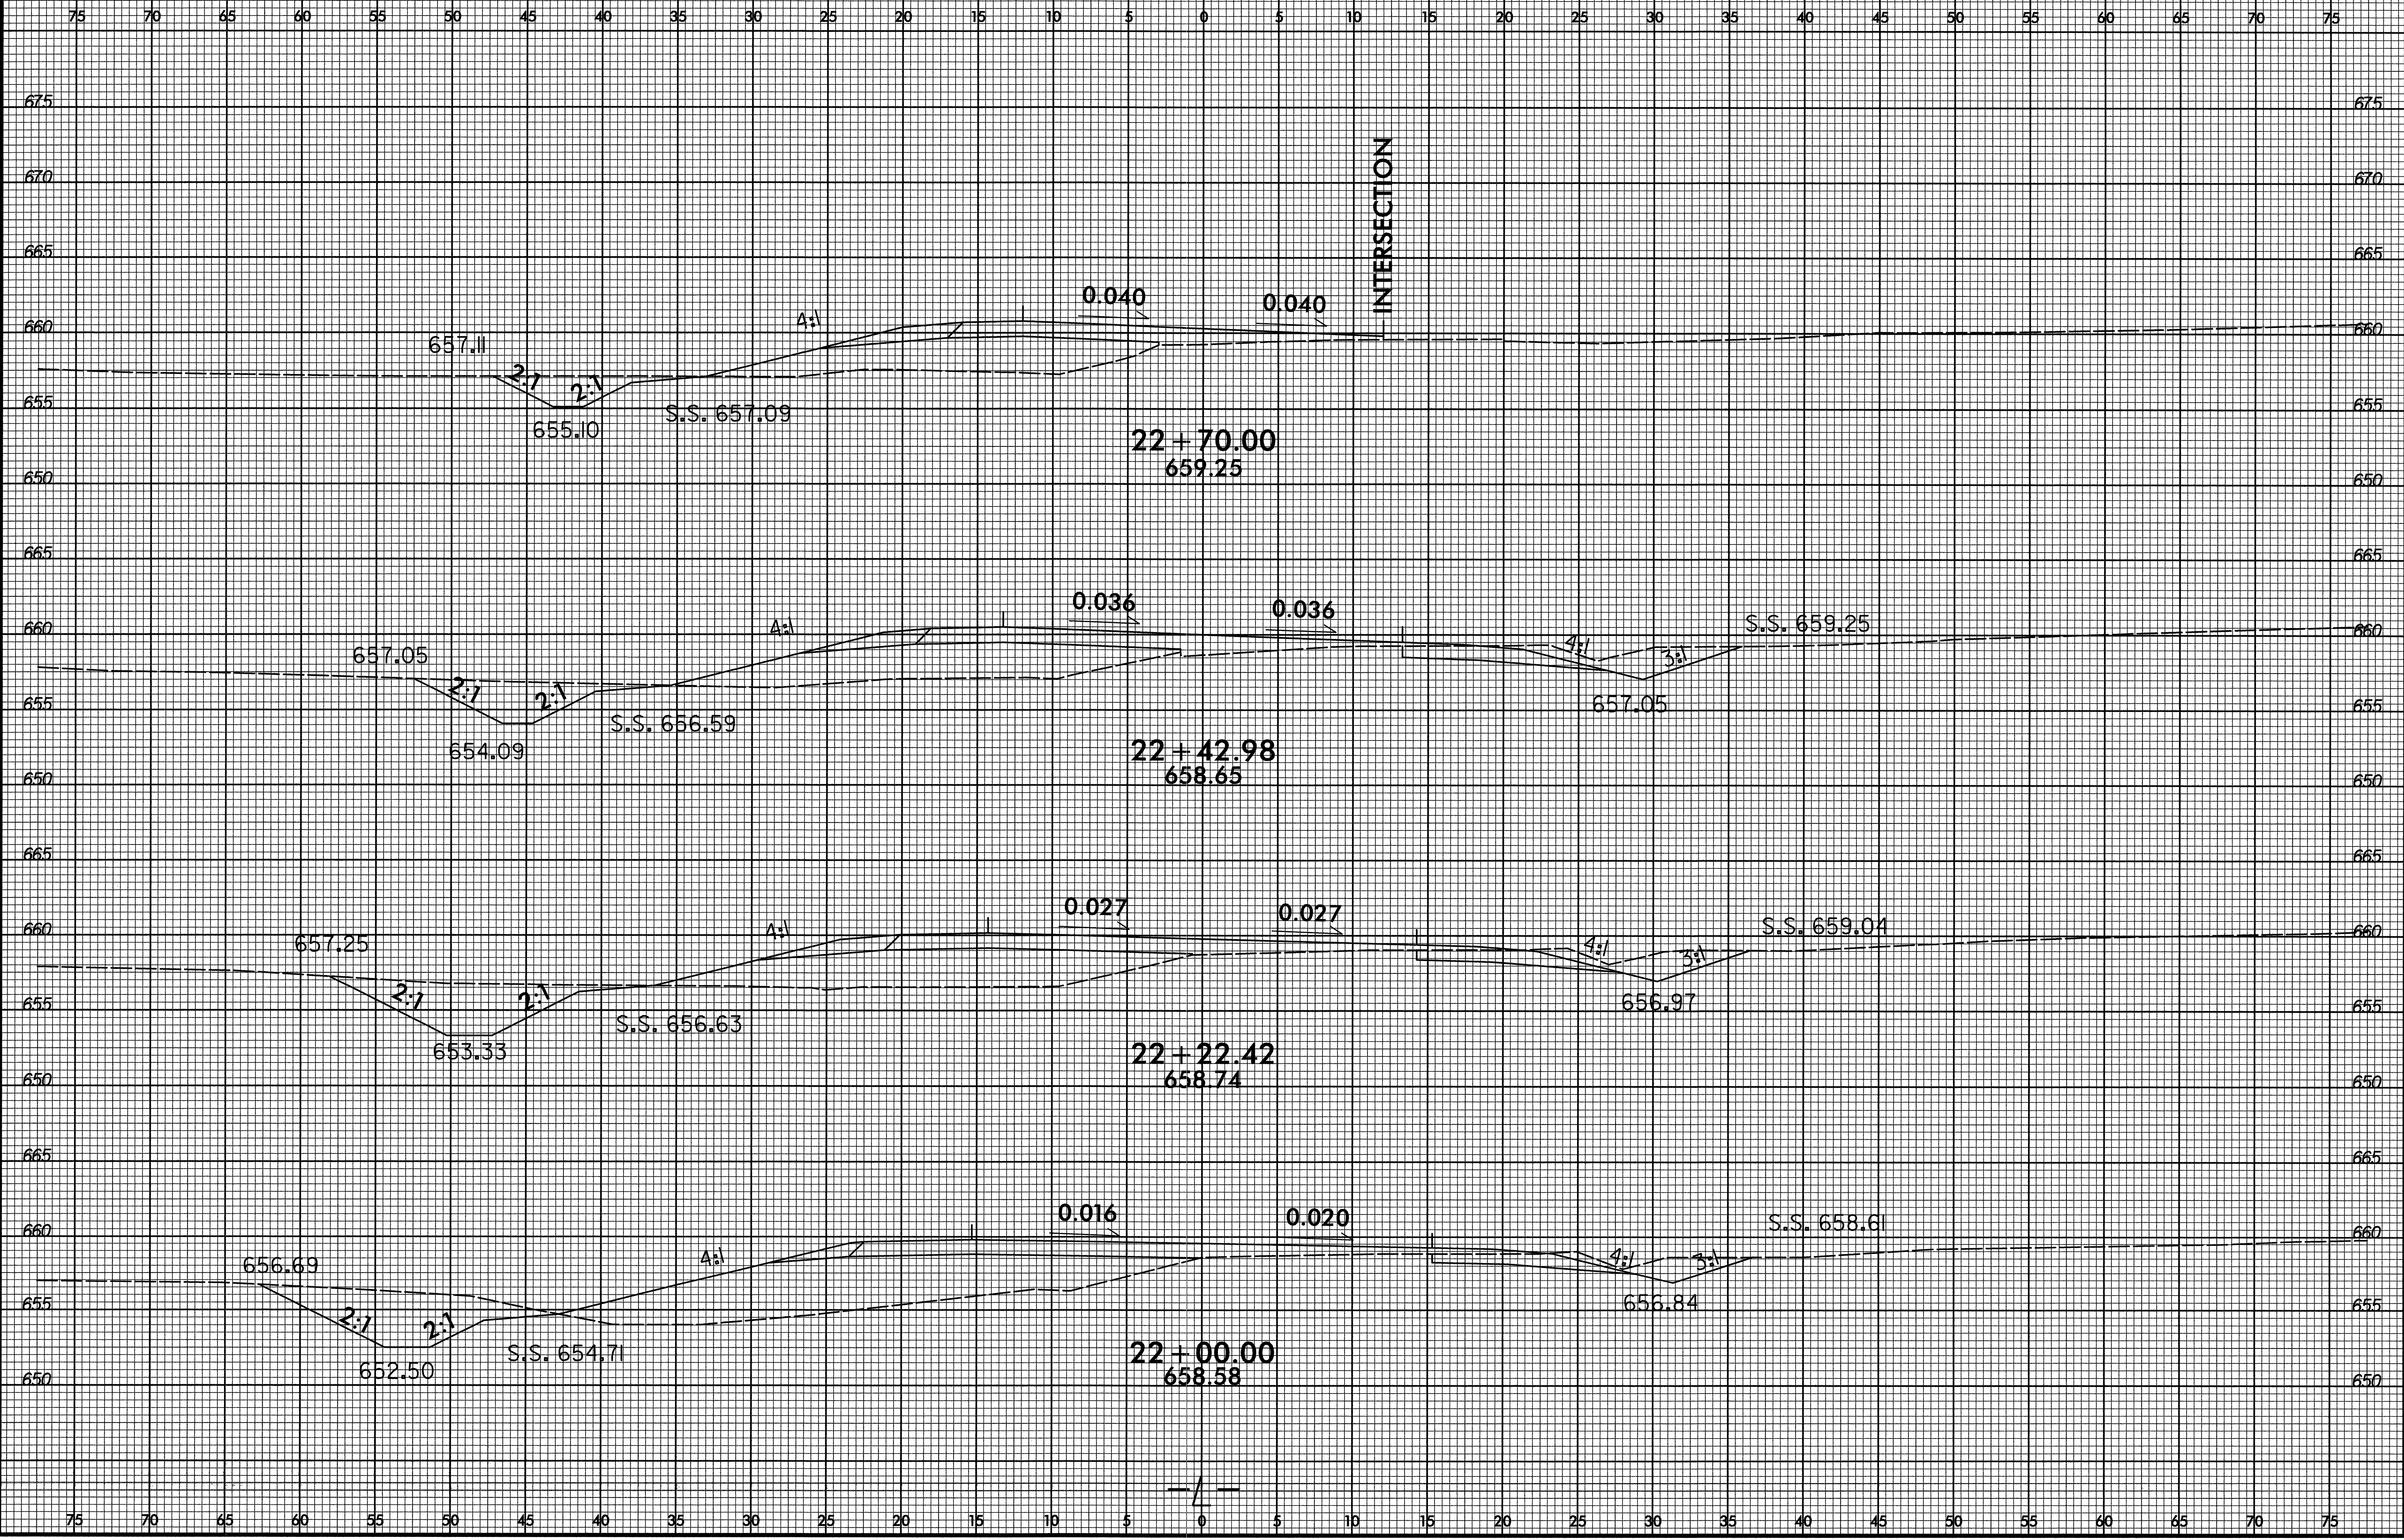


SYSTEMS

8/23/95

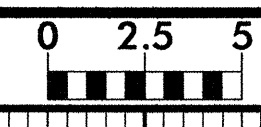

PROJ. REFERENCE NO.	SHEET NO.
B-3677	X-9

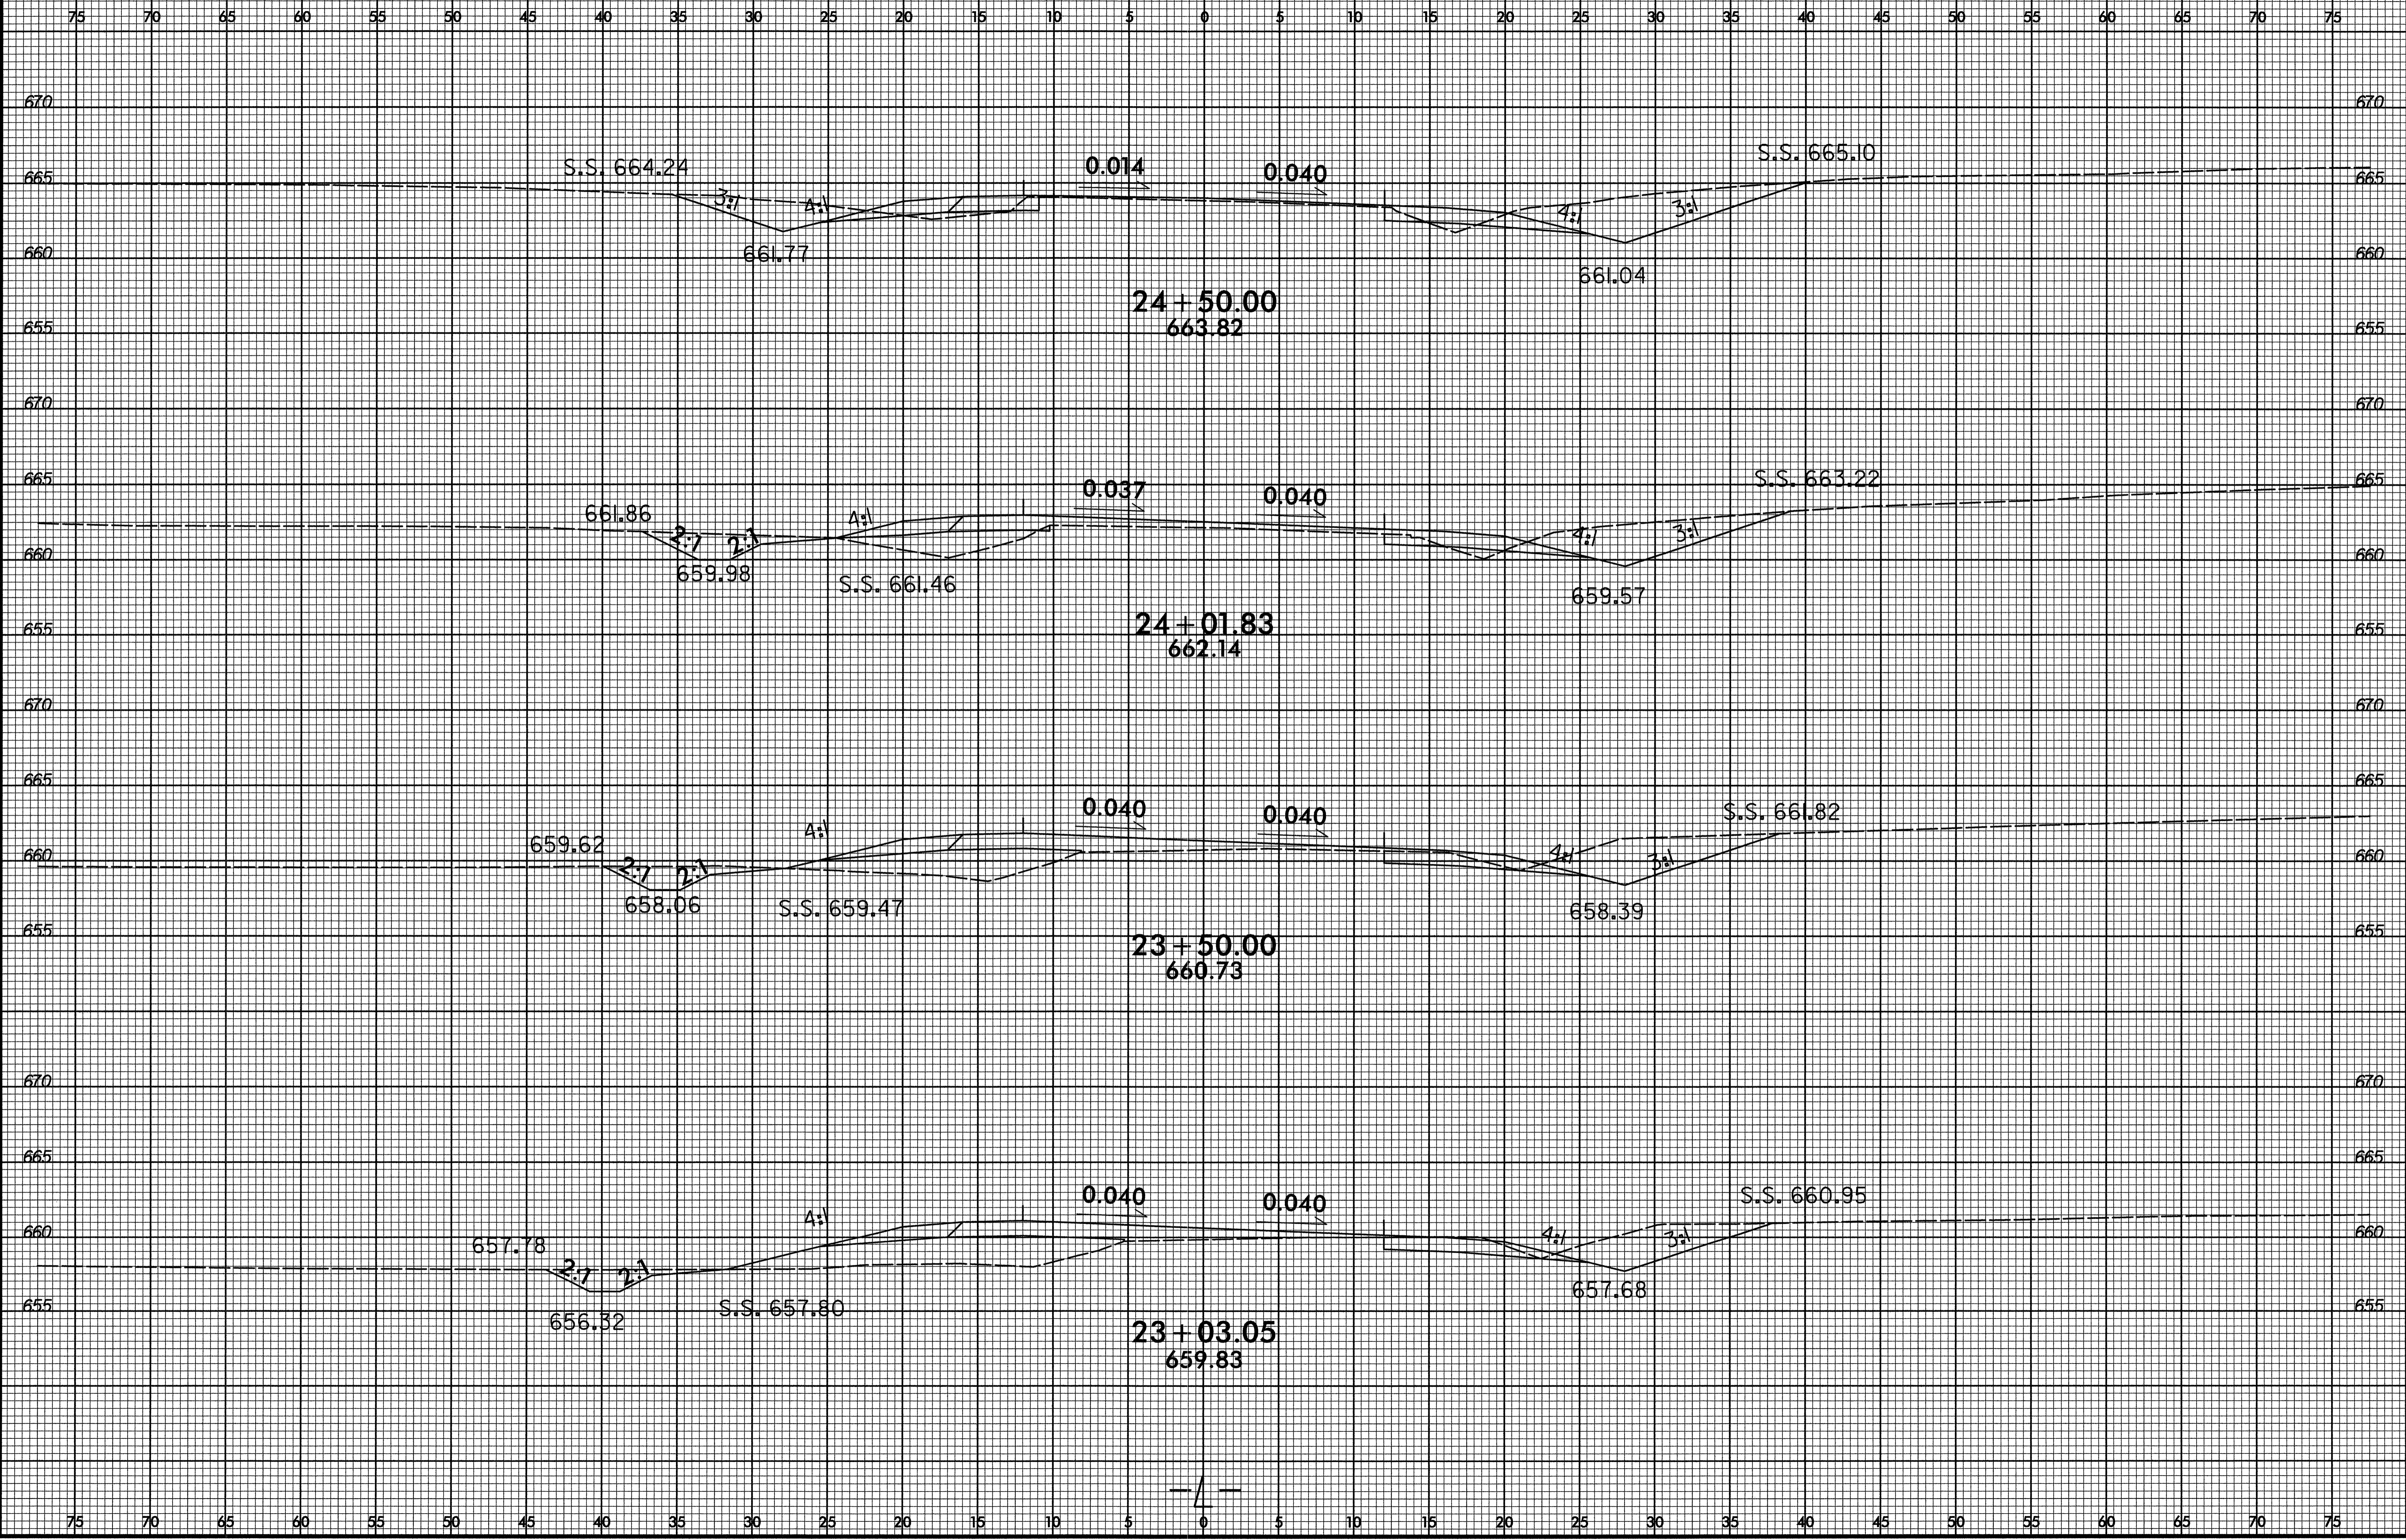

SYTIME\$\$\$\$
\$\$\$\$SYTIME\$\$\$\$

