




75 70 65 60 55 50 45 40 35 30 25 20 15 10 5 0 5 10 15 20 25 30 35 40 45 50 55 60 65 70 75

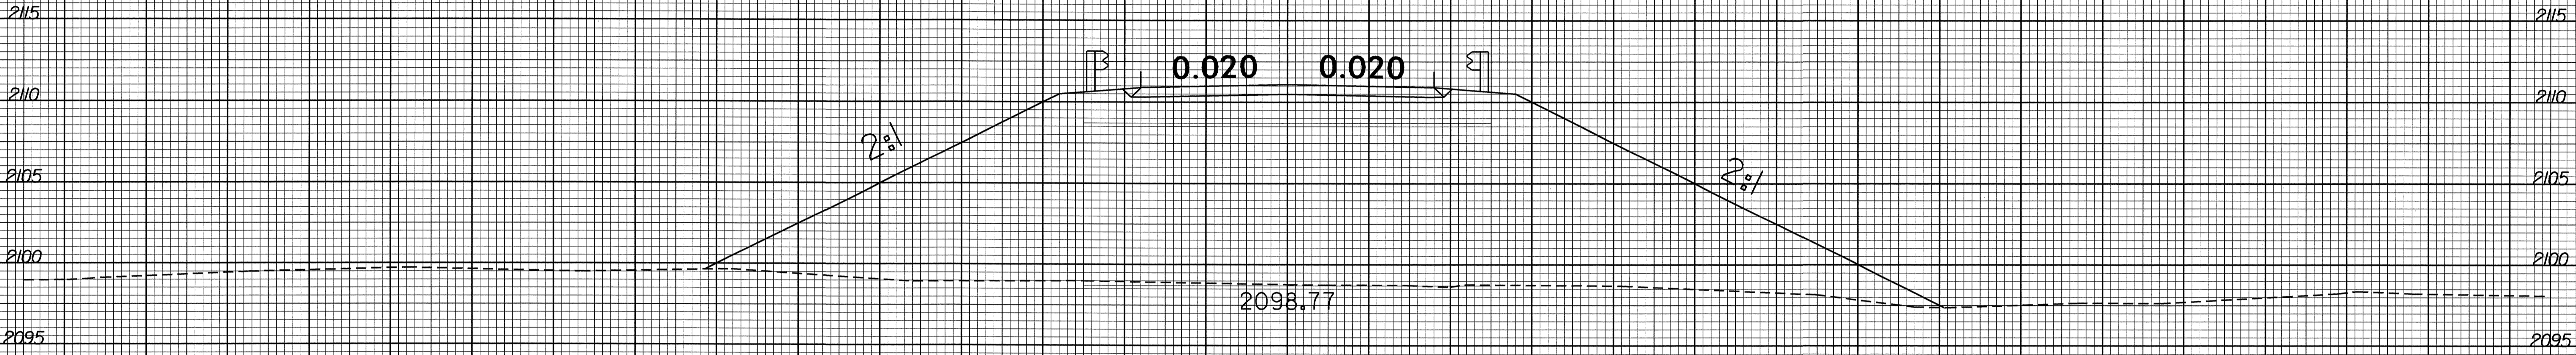

10 + 50.00

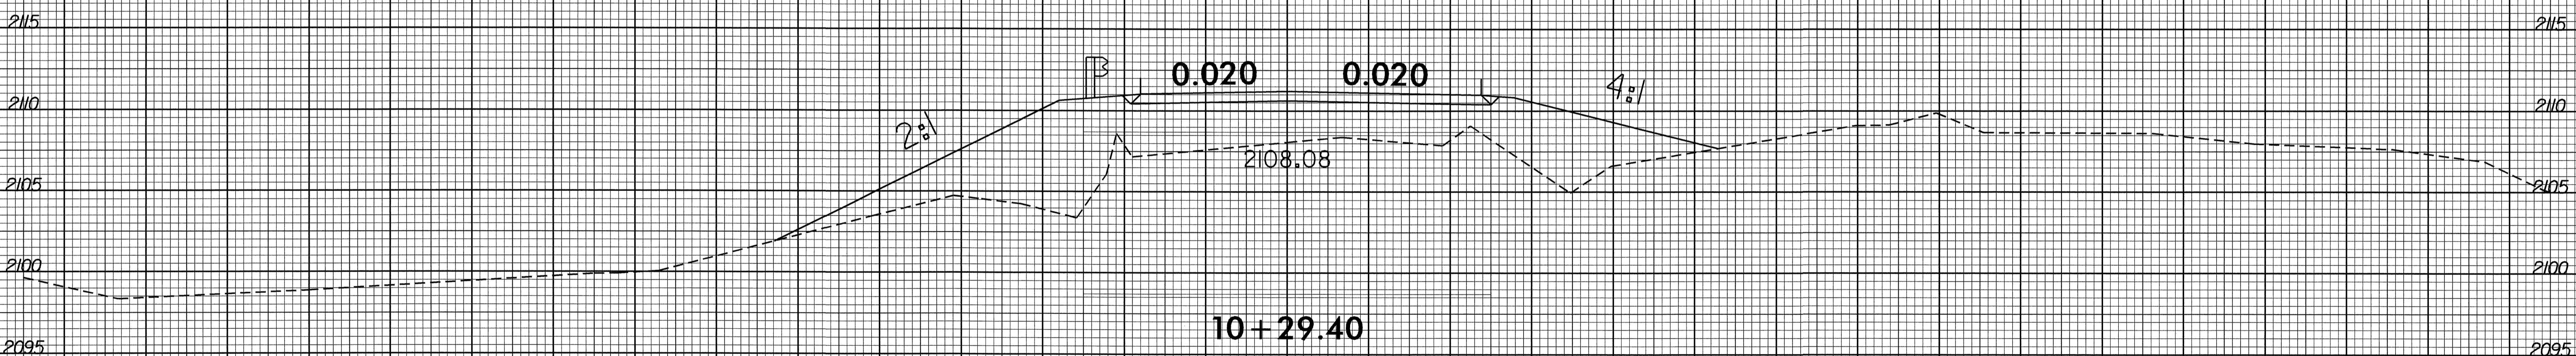


10 + 29.40

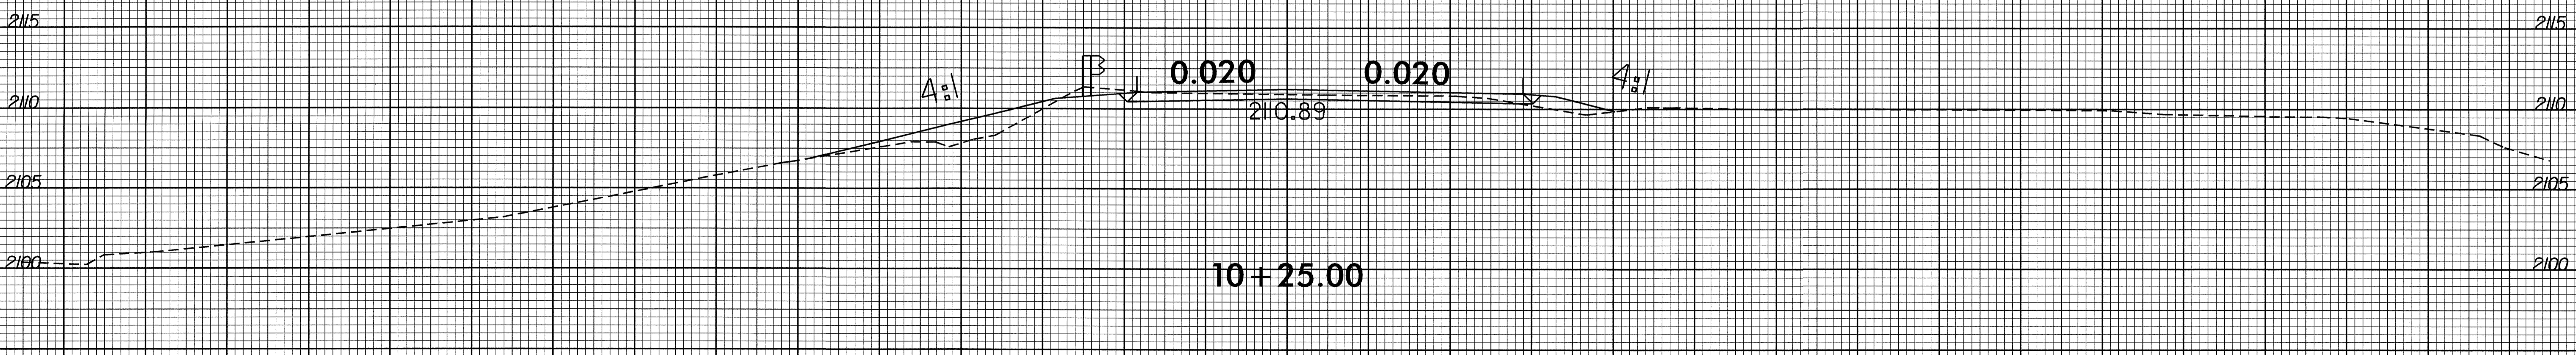

10 + 25.00

75 70 65 60 55 50 45 40 35 30 25 20 15 10 5 0 5 10 15 20 25 30 35 40 45 50 55 60 65 70 75

8/23/99

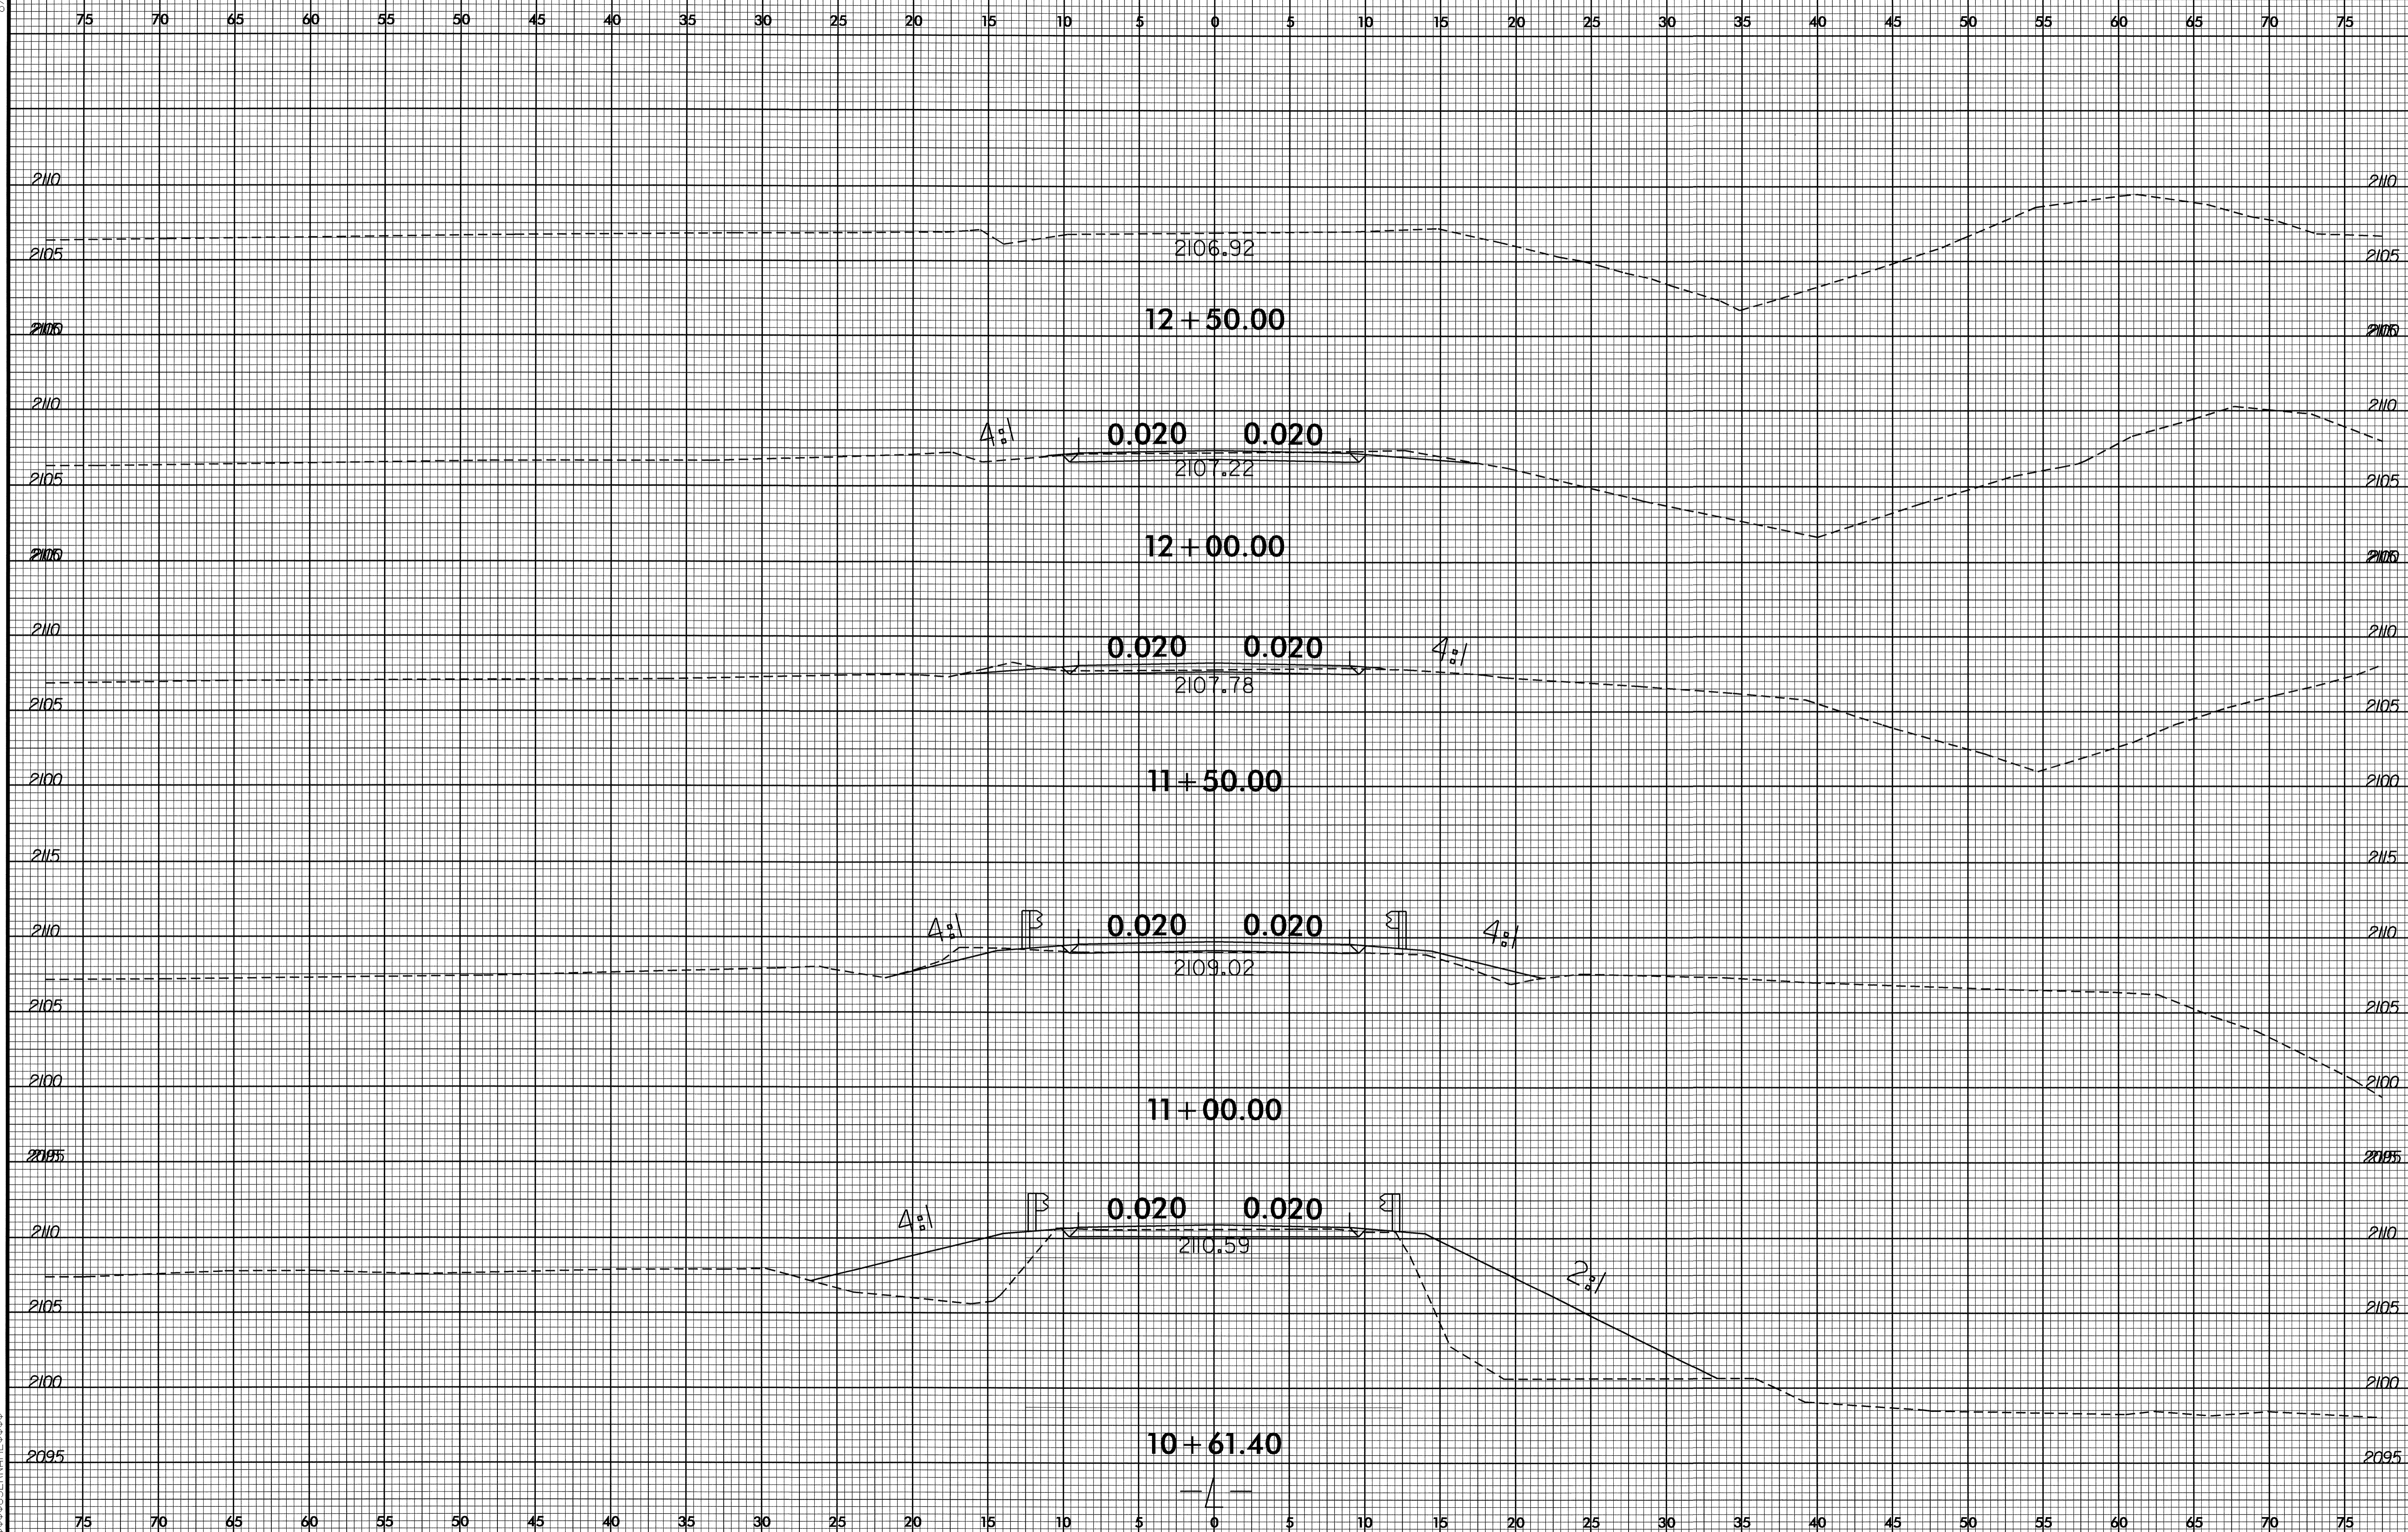

12

13

01-JUN-2008 12:06
C:\PROJECTS\4545\4545.rdy.xpl.dgn
\$\$\$\$SERIAL\$\$\$\$