

**STATE OF NORTH CAROLINA  
DEPARTMENT OF TRANSPORTATION**

TIP NO. B-4541	SHEET NO. SIGN-1
APPROVED: <i>[Signature]</i>	
DATE: 8/28/09	
SEAL	

**SIGNING PLAN  
HALIFAX COUNTY**

**LOCATION: BRIDGE No. 24 ON SR 1434 OVER QUANKEY  
CREEK ON SAM POWELL RD**

**T.I.P.: B-4541**

**CONTRACT: C202234**

**SUMMARY OF QUANTITIES**

ITEM NO.		ITEM DESCRIPTION	QUANTITY	UNIT
DESC. NO.	SECT. NO.			
4025000000	901	CONTRACTOR FURNISHED, TYPE E SIGN	25	S.F.
4072000000	903	SUPPORTS, 3 LB. STEEL U-CHANNEL	43	L.F.
4102000000	904	SIGN ERRECTION, TYPE E	3	EA.
4155000000	907	DISPOSAL OF SIGN SYSTEM, U-CHANNEL	1	EA.

**GENERAL NOTES**

- . SIGNS FURNISHED BY CONTRACTOR
- . SIGNING PLANS DO NOT INCLUDE TEMPORARY CONSTRUCTION SIGNING OR PAVEMENT MARKINGS. SEE TRAFFIC CONTROL PLANS.
- . WHEN NOT STATIONED OR DIMENSIONED ON PLANS, ALL 'E' SIGNS SHALL BE FIELD LOCATED BY THE ENGINEER
- . ALL EXISTING SIGNS ON "U" CHANNEL POST WITHIN THE PROJECT LIMITS SHALL BE REMOVED AND DISPOSED OF UNLESS OTHERWISE NOTED ON PLANS.
- . THE BACKGROUND FOR TYPE E SIGN SHALL BE TYPE C REFLECTIVE SHEETING.
- . SEE ROADWAY PLANS FOR GUARD/GUIDE RAIL DETAILS.

**ROADWAY STANDARD DRAWING**

THE FOLLOWING ROADWAY STANDARDS AS APPEAR IN "ROADWAY STANDARD DRAWINGS" - PROJECT SERVICES UNIT - N.C. DEPARTMENT OF TRANSPORTATION - RALEIGH, N.C., DATED JULY 2006 ARE APPLICABLE TO THIS PROJECT AND BY REFERENCE HEREBY ARE CONSIDERED A PART OF THESE PLANS:

<u>STD. NO.</u>	<u>TITLE</u>
904.10	ORIENTATION OF GROUND MOUNTED SIGNS
904.50	MOUNTING OF TYPE 'E' SIGNS ON 'U' CHANNEL POSTS

**INDEX**

<u>SHEET NO.</u>	<u>DESCRIPTION</u>
SIGN-1	TITLE SHEET, SUMMARY OF QTY. AND ROADWAY STANDARD DRAWINGS
SIGN-2	TYPE E SIGNS
SIGN-3	SIGN DETAIL SHEET


**PLAN PREPARED BY: N.C.D.O.T. SIGNING AND DELINEATION UNIT**

**A. ALQUDWAH, P.E.** SIGNING & DELINEATION REGIONAL ENGINEER  
**BARRY NOWLIN** SIGNING & DELINEATION DESIGN TECHNICIAN

28-AUG-2009 09:57 p:\tipprojects\B-4541\traffic\signing\cadd\signing layout plans\B-4541L.sgn-proposed.dgn ericward AT E221658




401 QUANTITY REQ'D 1

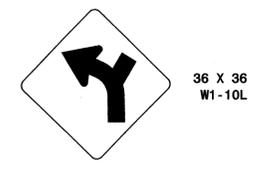

ONE "U" POST PER SIGN

402 QUANTITY REQ'D 1

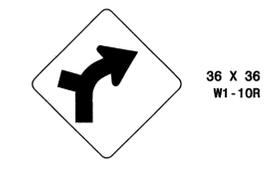

ONE "U" POST PER SIGN


403 QUANTITY REQ'D 1



ONE "U" POST PER SIGN

**TYPE "E" SIGNS**

TIP NO. B-4541	SHEET NO. SIGN-3
APPROVED: <i>[Signature]</i>	
DATE: 8/28/08	
SEAL	

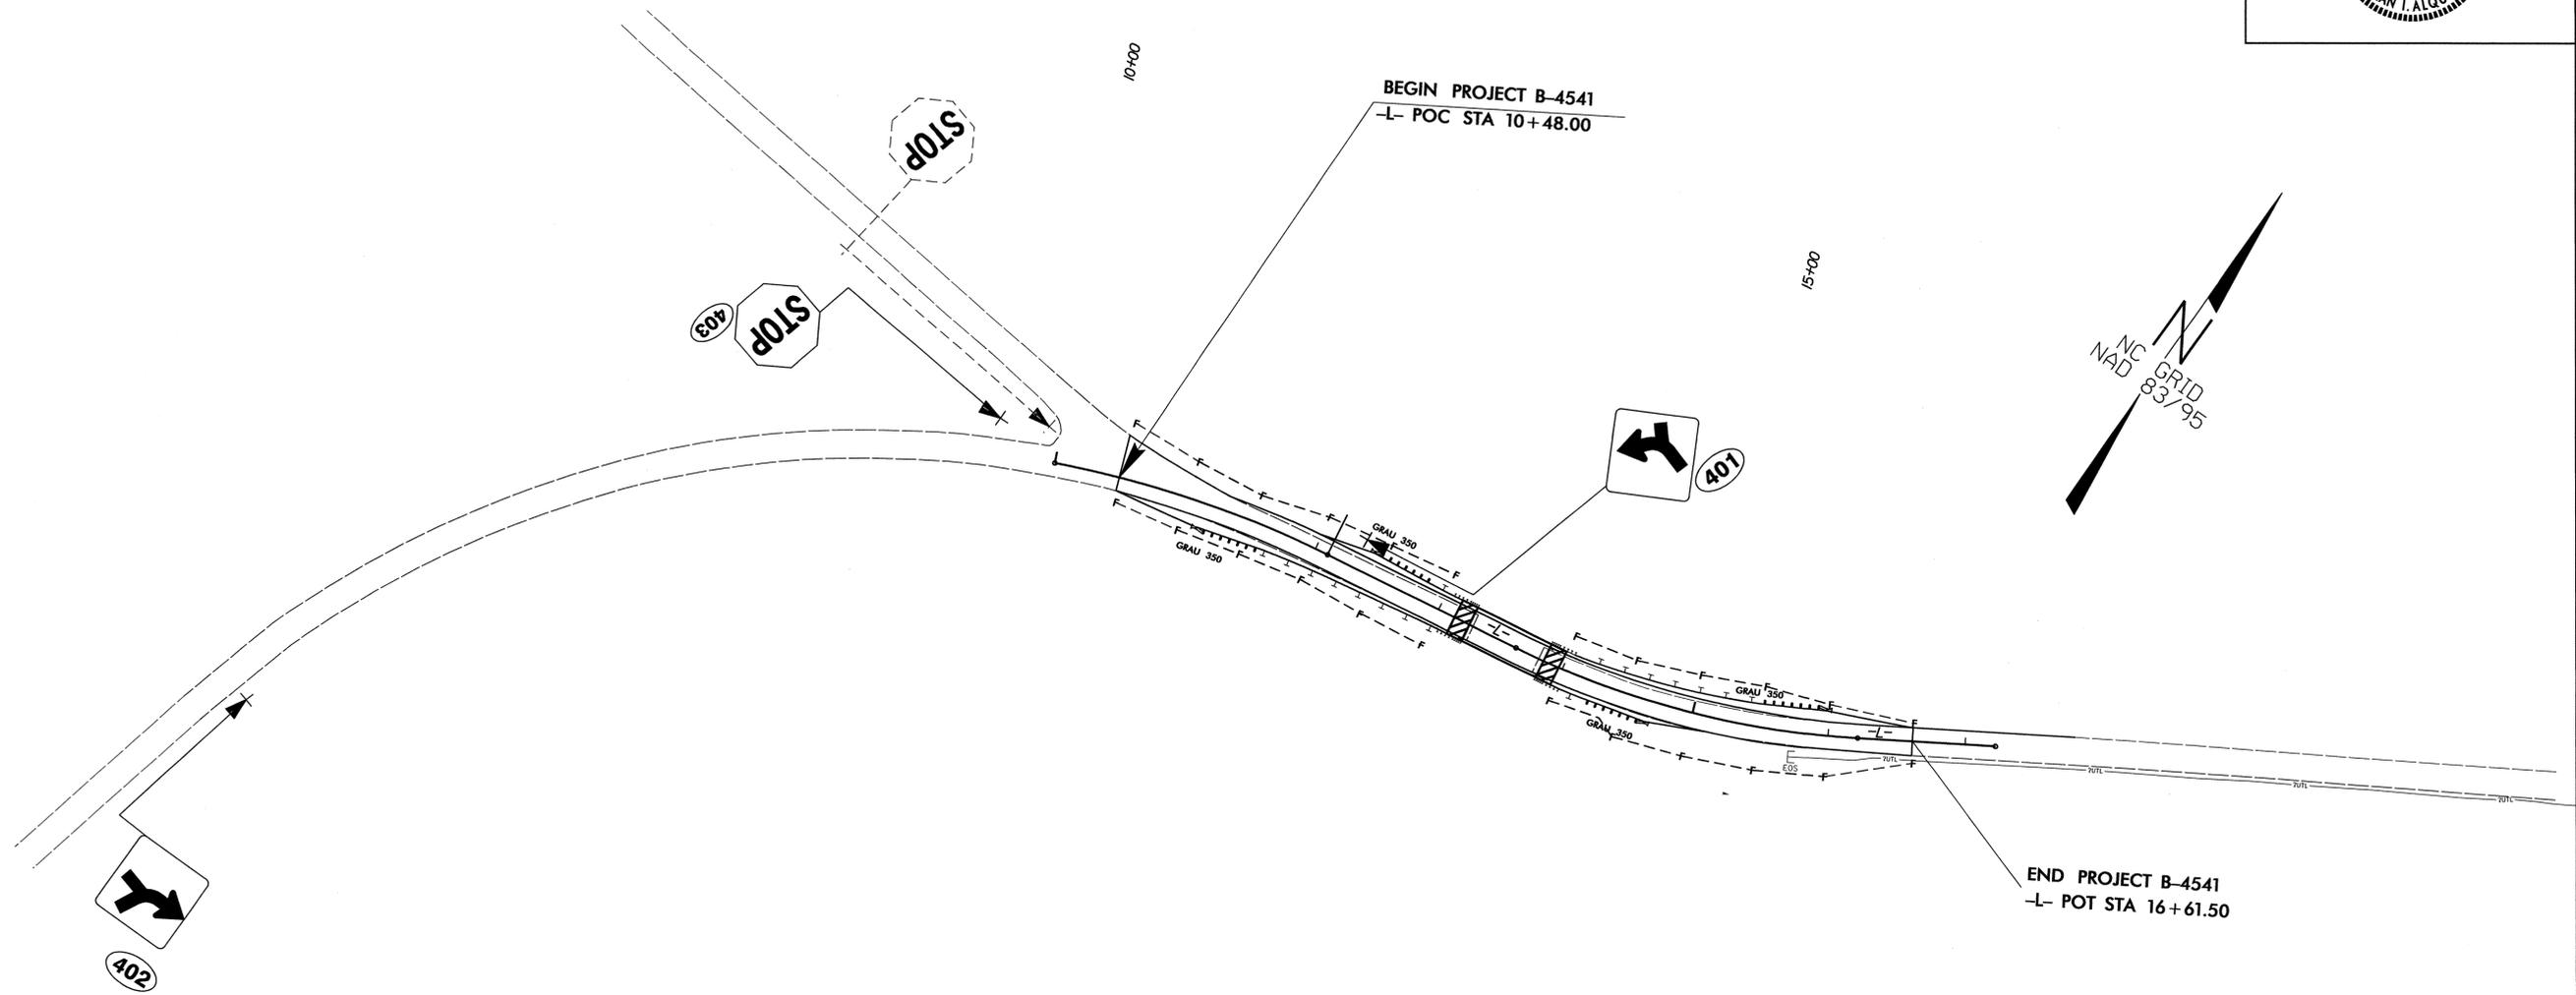

Pay Item Notes:	
1	DISPOSAL OF SIGN SYSTEM U-CHANNEL

**EXISTING/PROPOSED ROADWAY**  
**SAM POWELL RD. (SR 1434)**  
**-L- STA. 10+48.00 TO 16+61.50**