



8/23/99

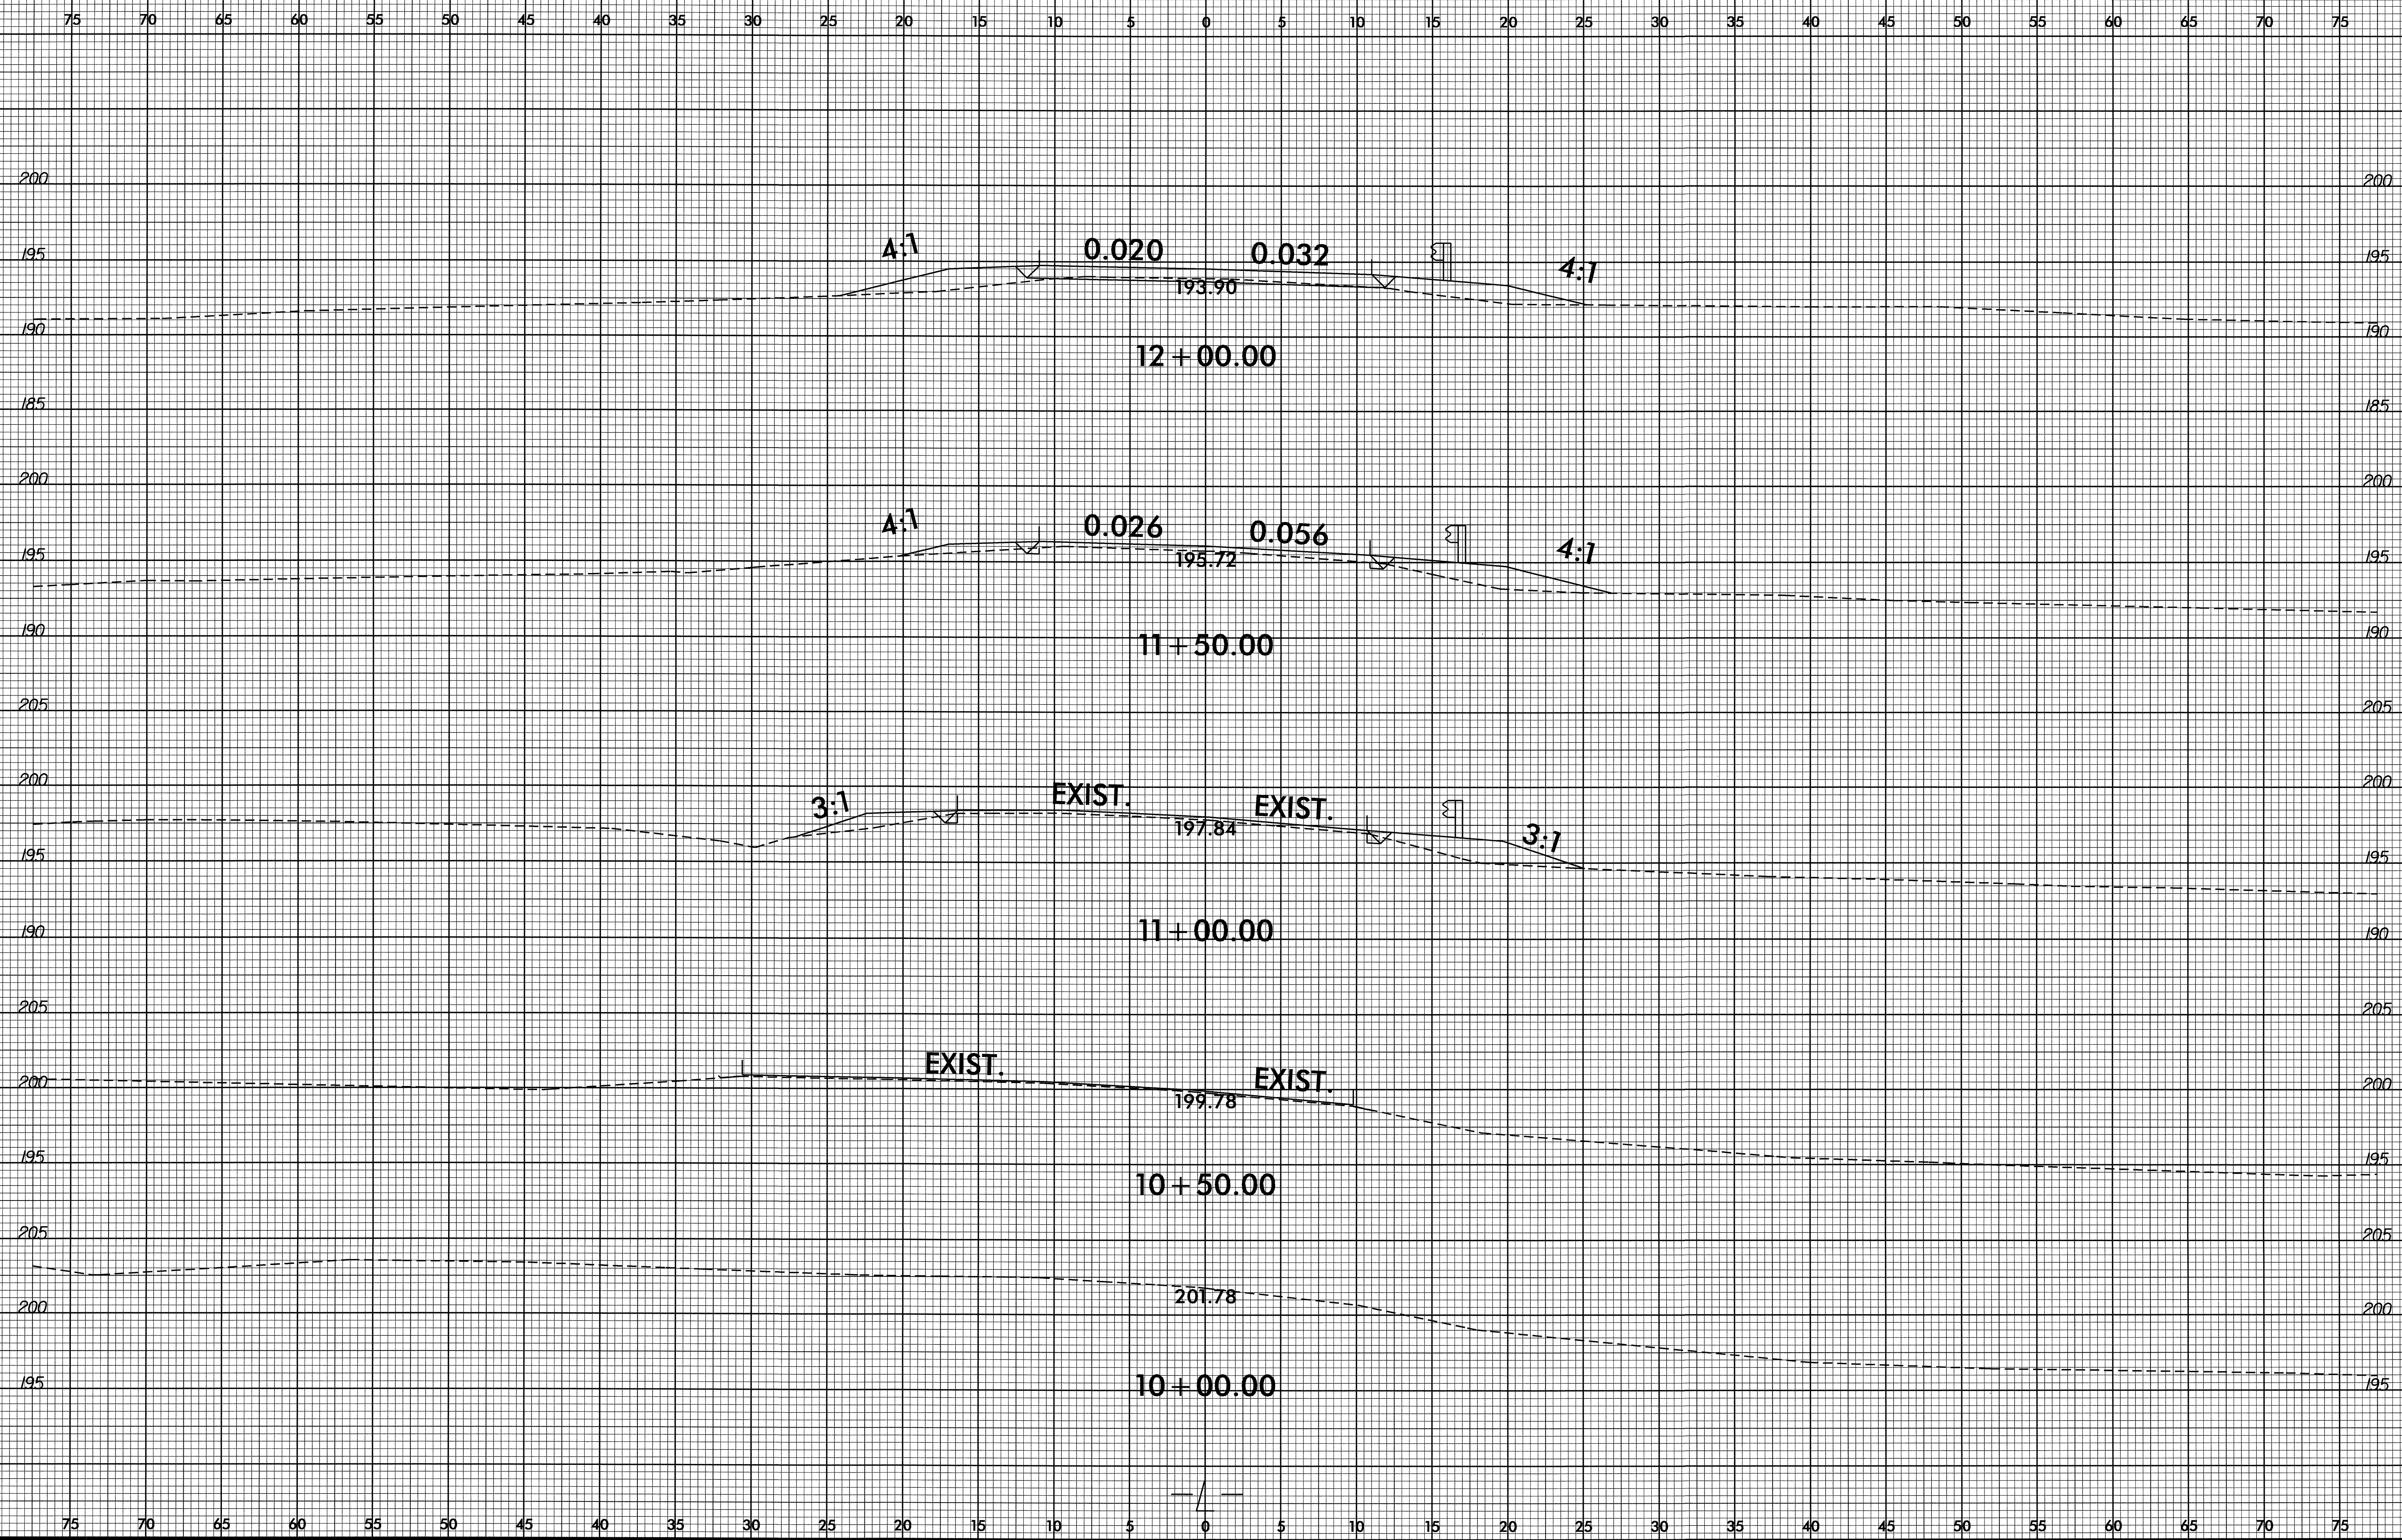


20_AUG_2009 15:37
C:\PROJ\XST\B-4541_rdy_xpl.dgn
\$\$\$\$USERAME\$\$\$\$

8/23/99

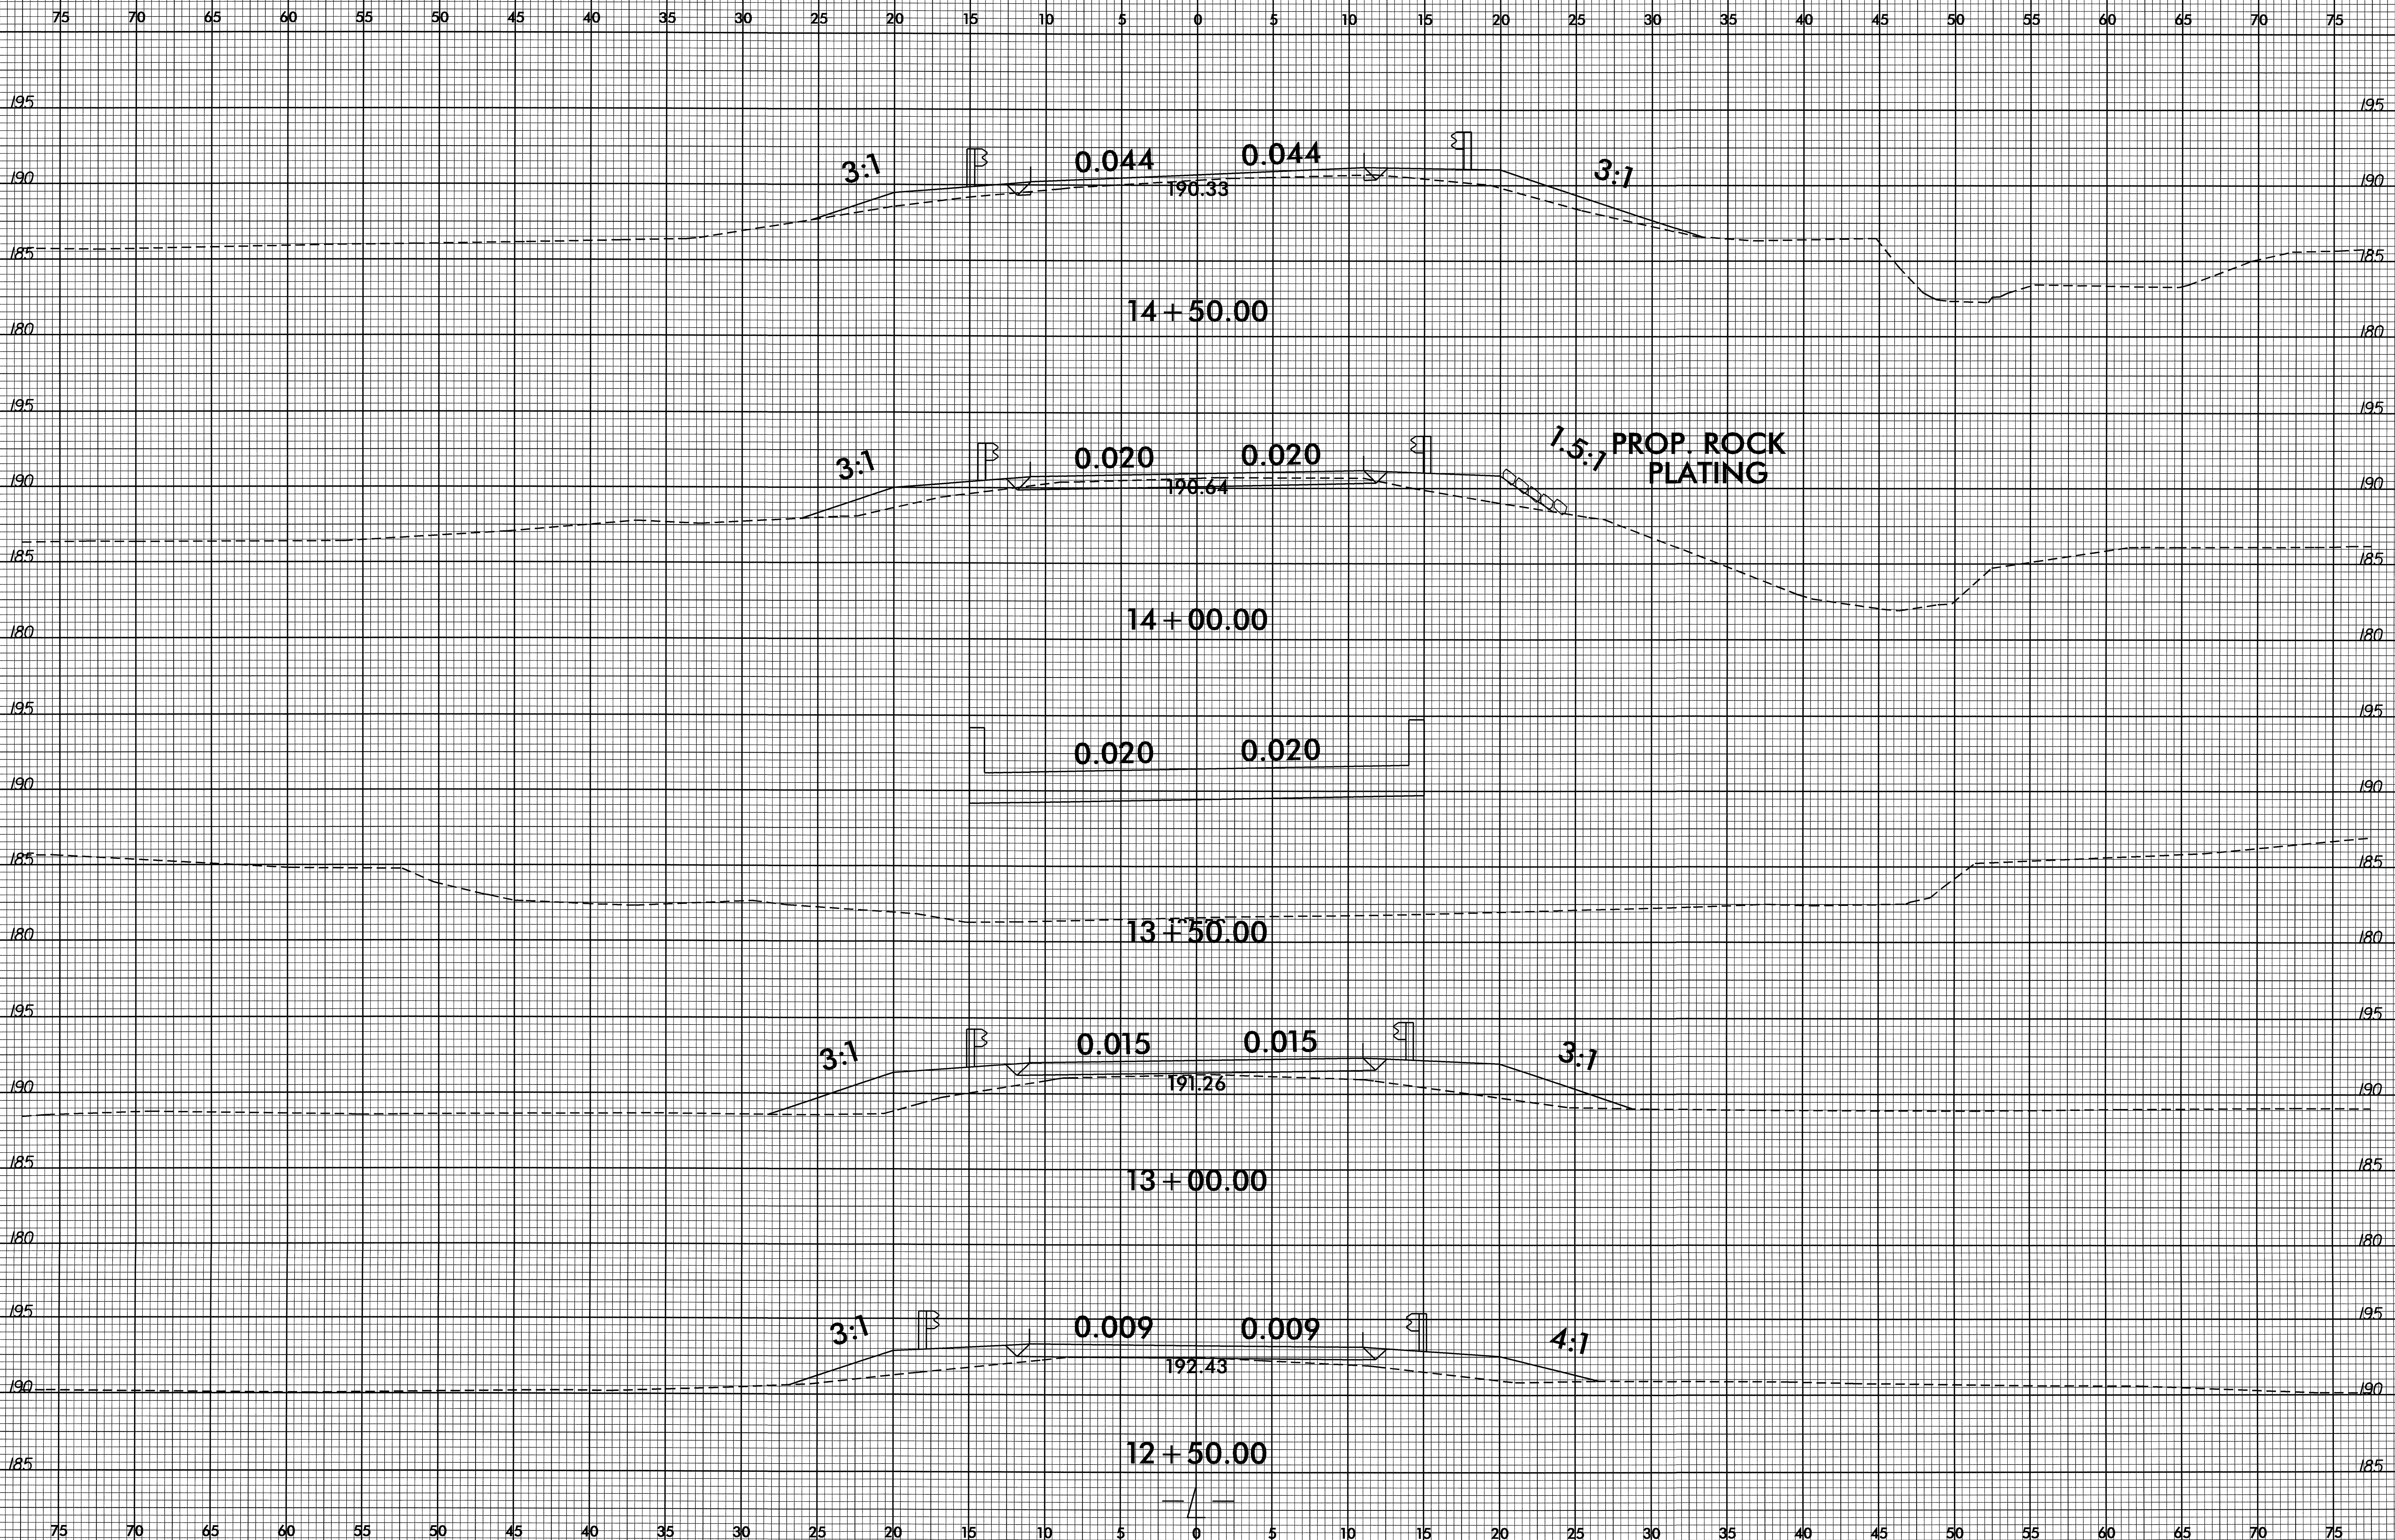


20 AUG 2009 15:37
C:\PROJECTS\B-4541\rdg_wpl.dgn
\$\$\$\$USERNAME\$\$\$\$

8/23/09

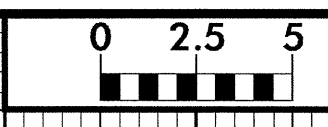

PROJ. REFERENCE NO.
B-4541

SHEET NO.
X-3

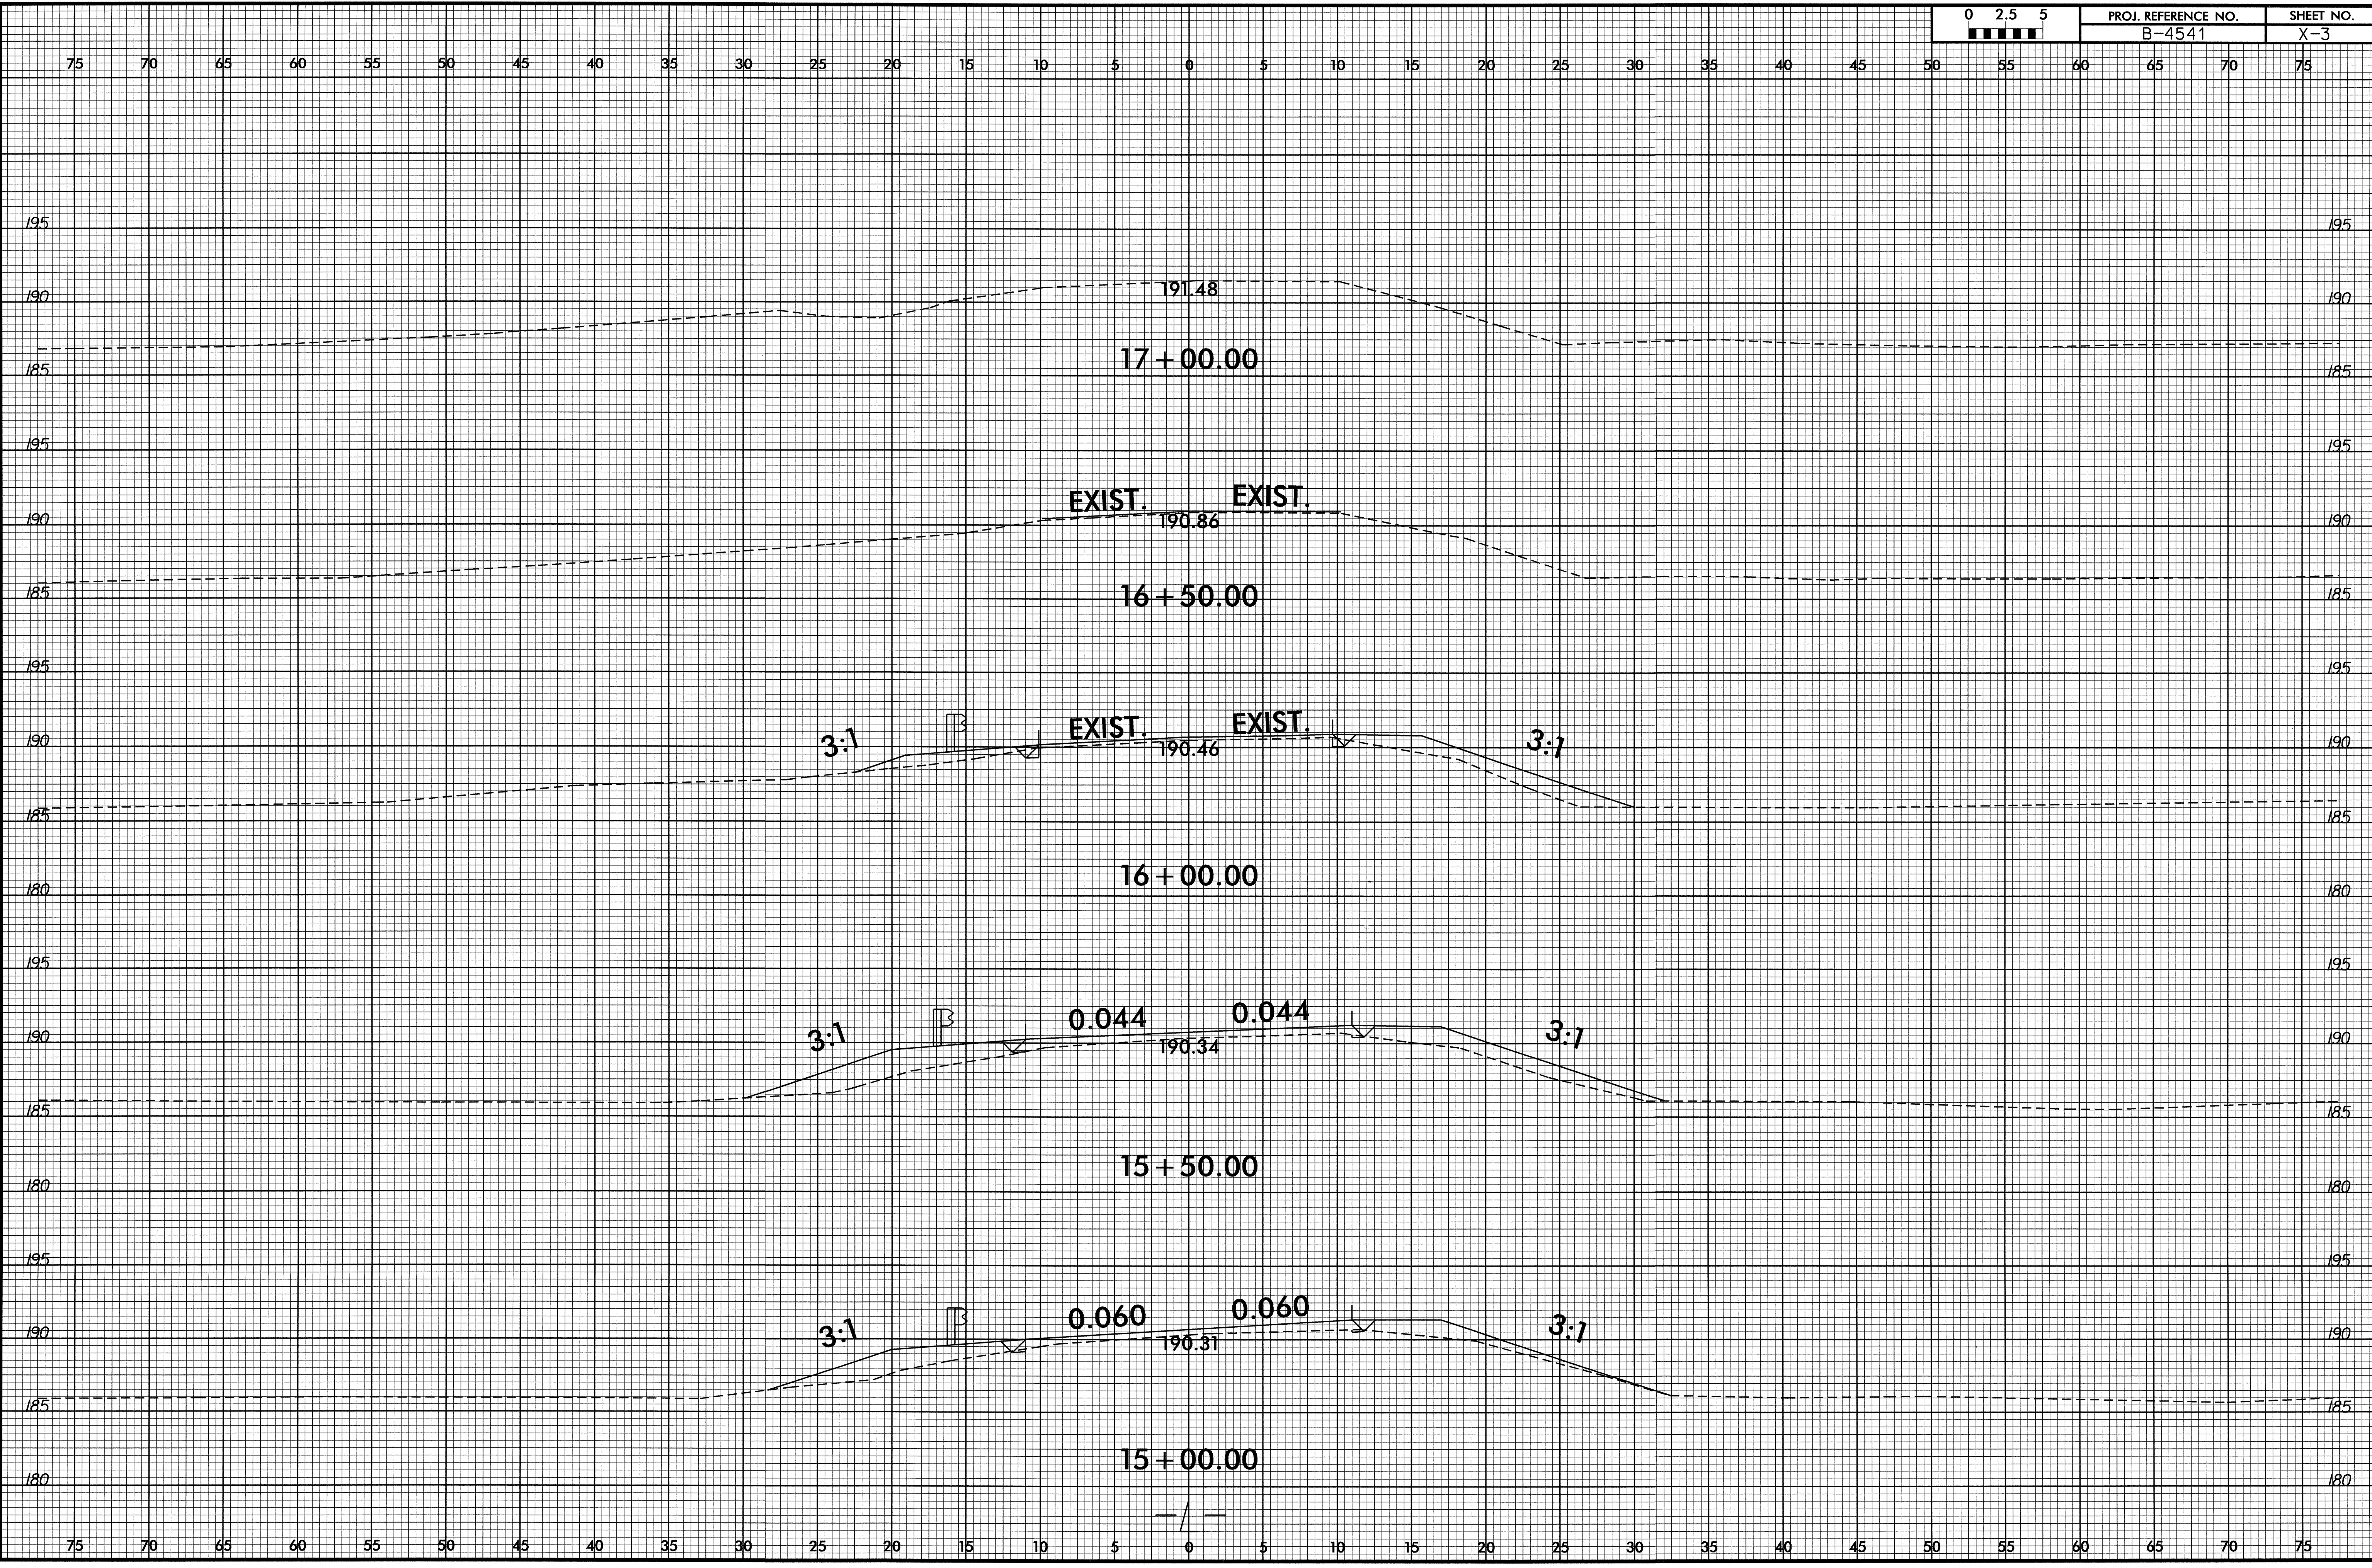

20-AUG-2009 15:37
 P:\Projects\B-4541-X-3.dwg
 \$\$\$USER\$ME\$\$\$\$