

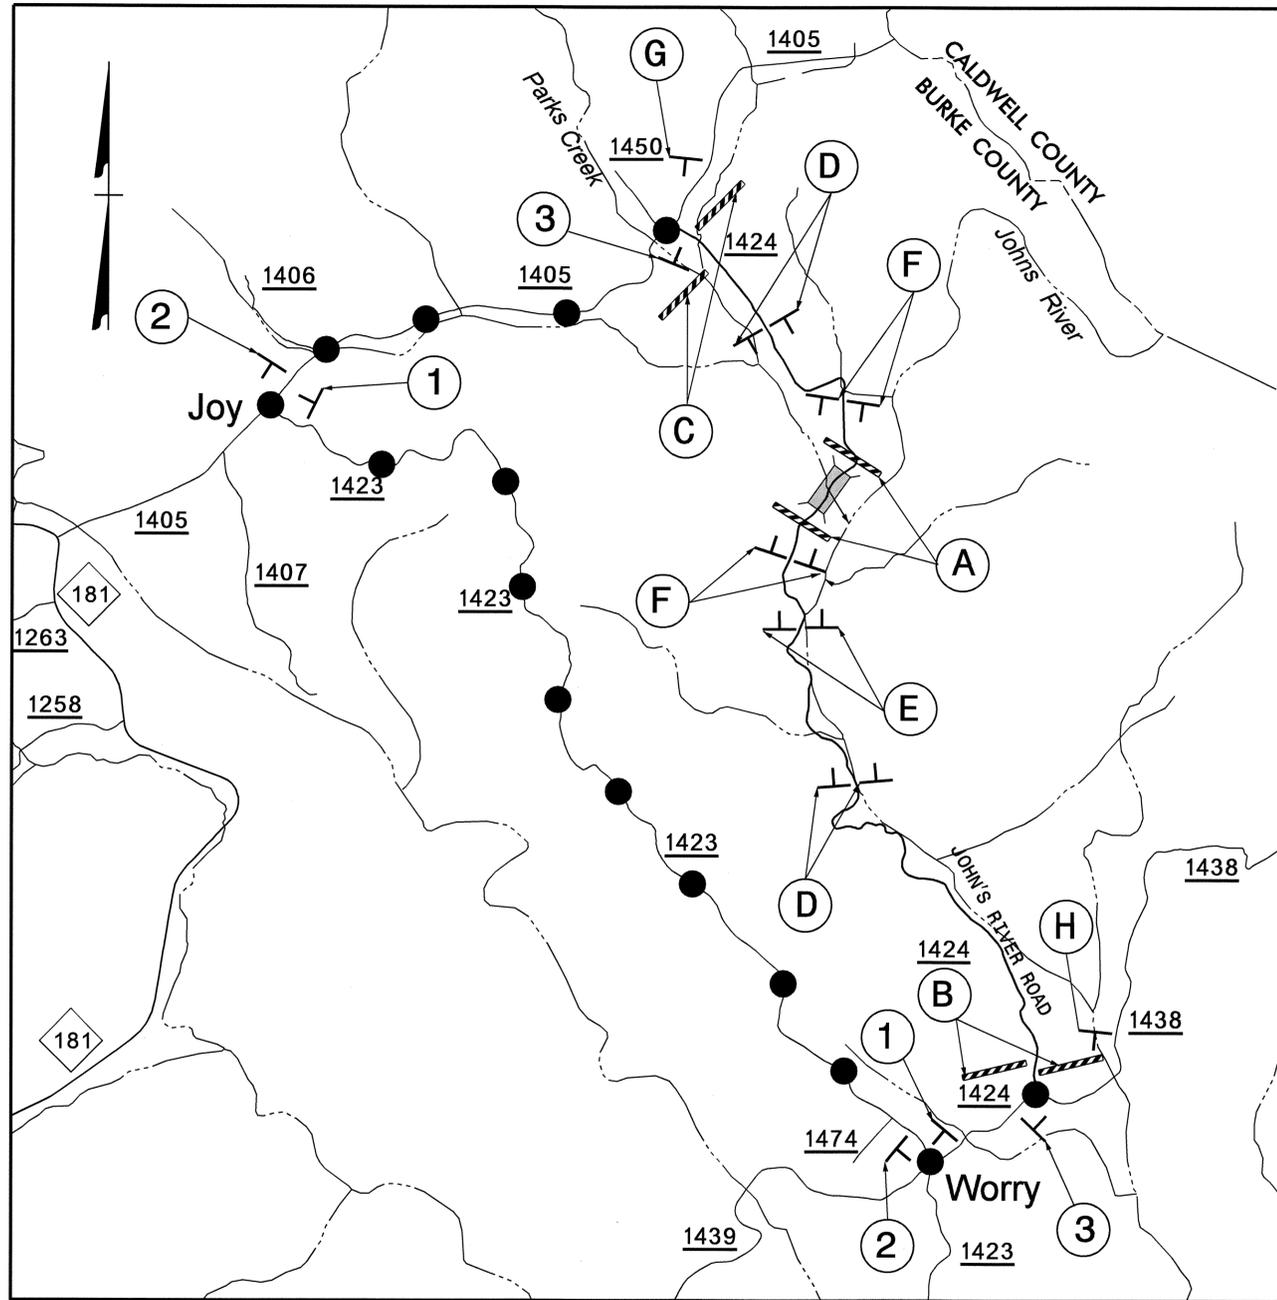
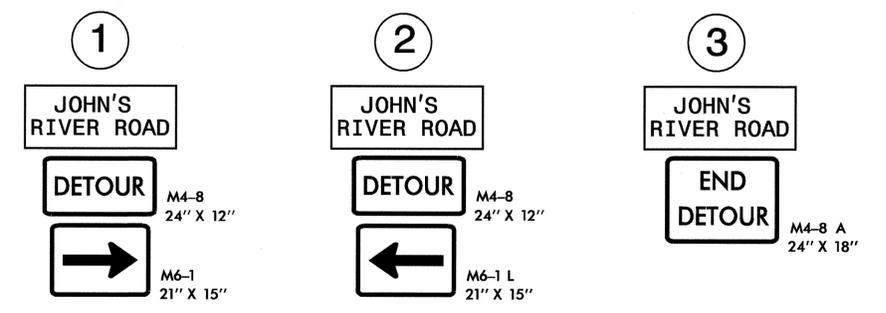
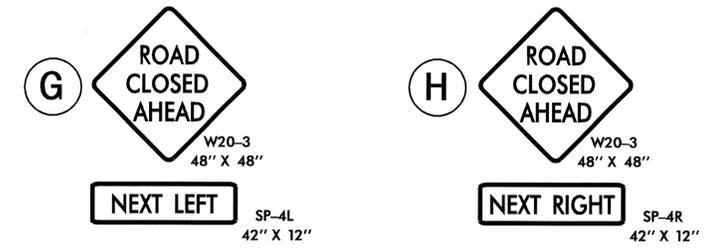
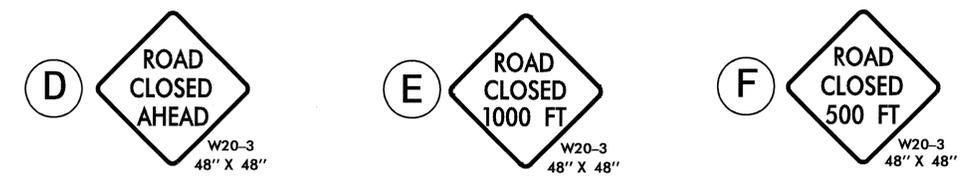
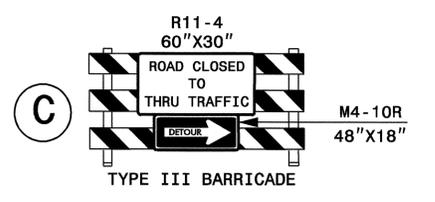


VICINITY MAP: BURKE COUNTY

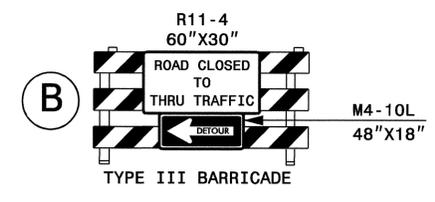

●—●—●—●—●
OFFSITE DETOUR ROUTE

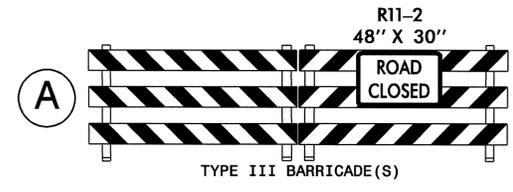

NOTES: 1. SEE SHEET SD-1 FOR DETOUR SIGN DESIGN.
2. REFER TO RSD 1101.03, SHEET 1 OF 9, FOR SIGN SPACING DISTANCES.

APPROVED: _____ DATE: _____	DETOUR ROUTE AND BARRICADE PLACEMENT		REVISIONS	
			SCALE: NONE	
	DATE: JAN-09			
	DWG. BY: AYL DESIGN BY: AYL REVIEWED BY: JLP			

29-APR-2009 07:40 \\dot\dfsroot\Pro\Fipprojects\B4043\TrafficControl\top\B-4043-TC-TCP-3.dgn ayudml AT WZTC237440