


8/23/99

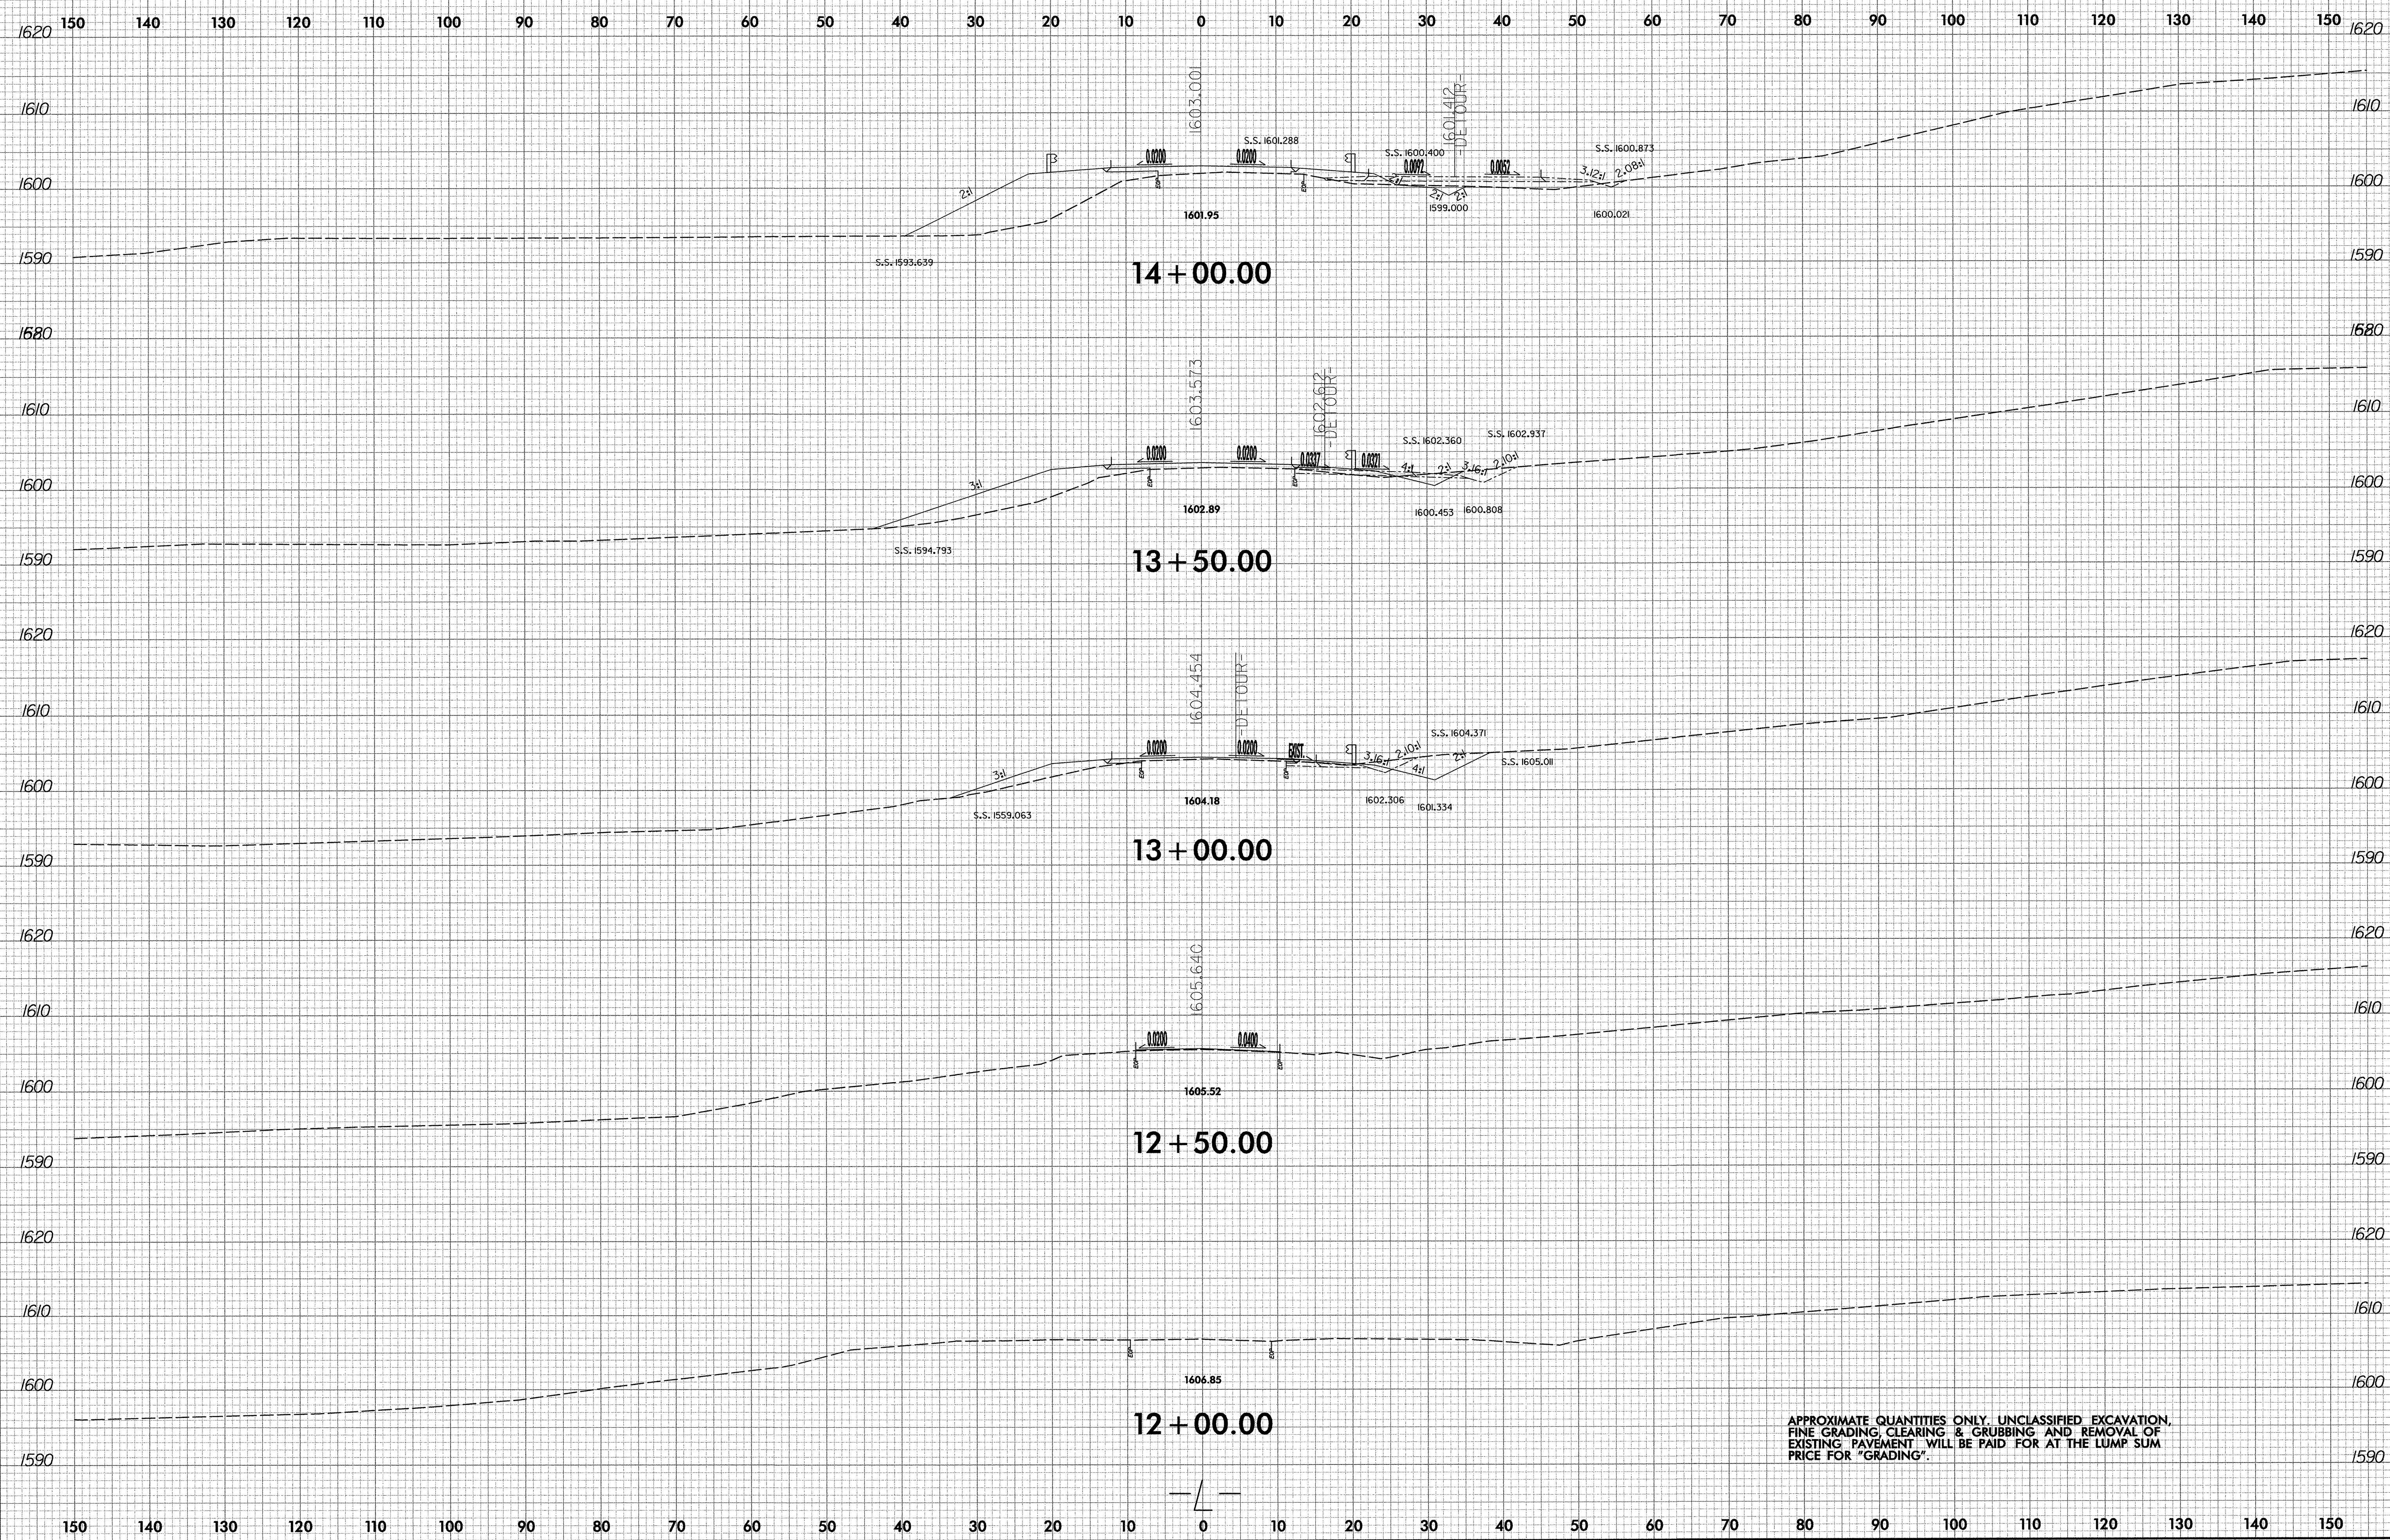


APPROXIMATE QUANTITIES ONLY. UNCLASSIFIED EXCAVATION, FINE GRADING, CLEARING & GRUBBING AND REMOVAL OF EXISTING PAVEMENT WILL BE PAID FOR AT THE LUMP SUM PRICE FOR "GRADING".

4:13:55 PM
 C:\Roadway\Xsc\B4072.Rdy...xp1.dgn
 8/23/99

8/23/99


0 5 10	PROJ. REFERENCE NO. B-4072	SHEET NO. X-3
--------	-------------------------------	------------------

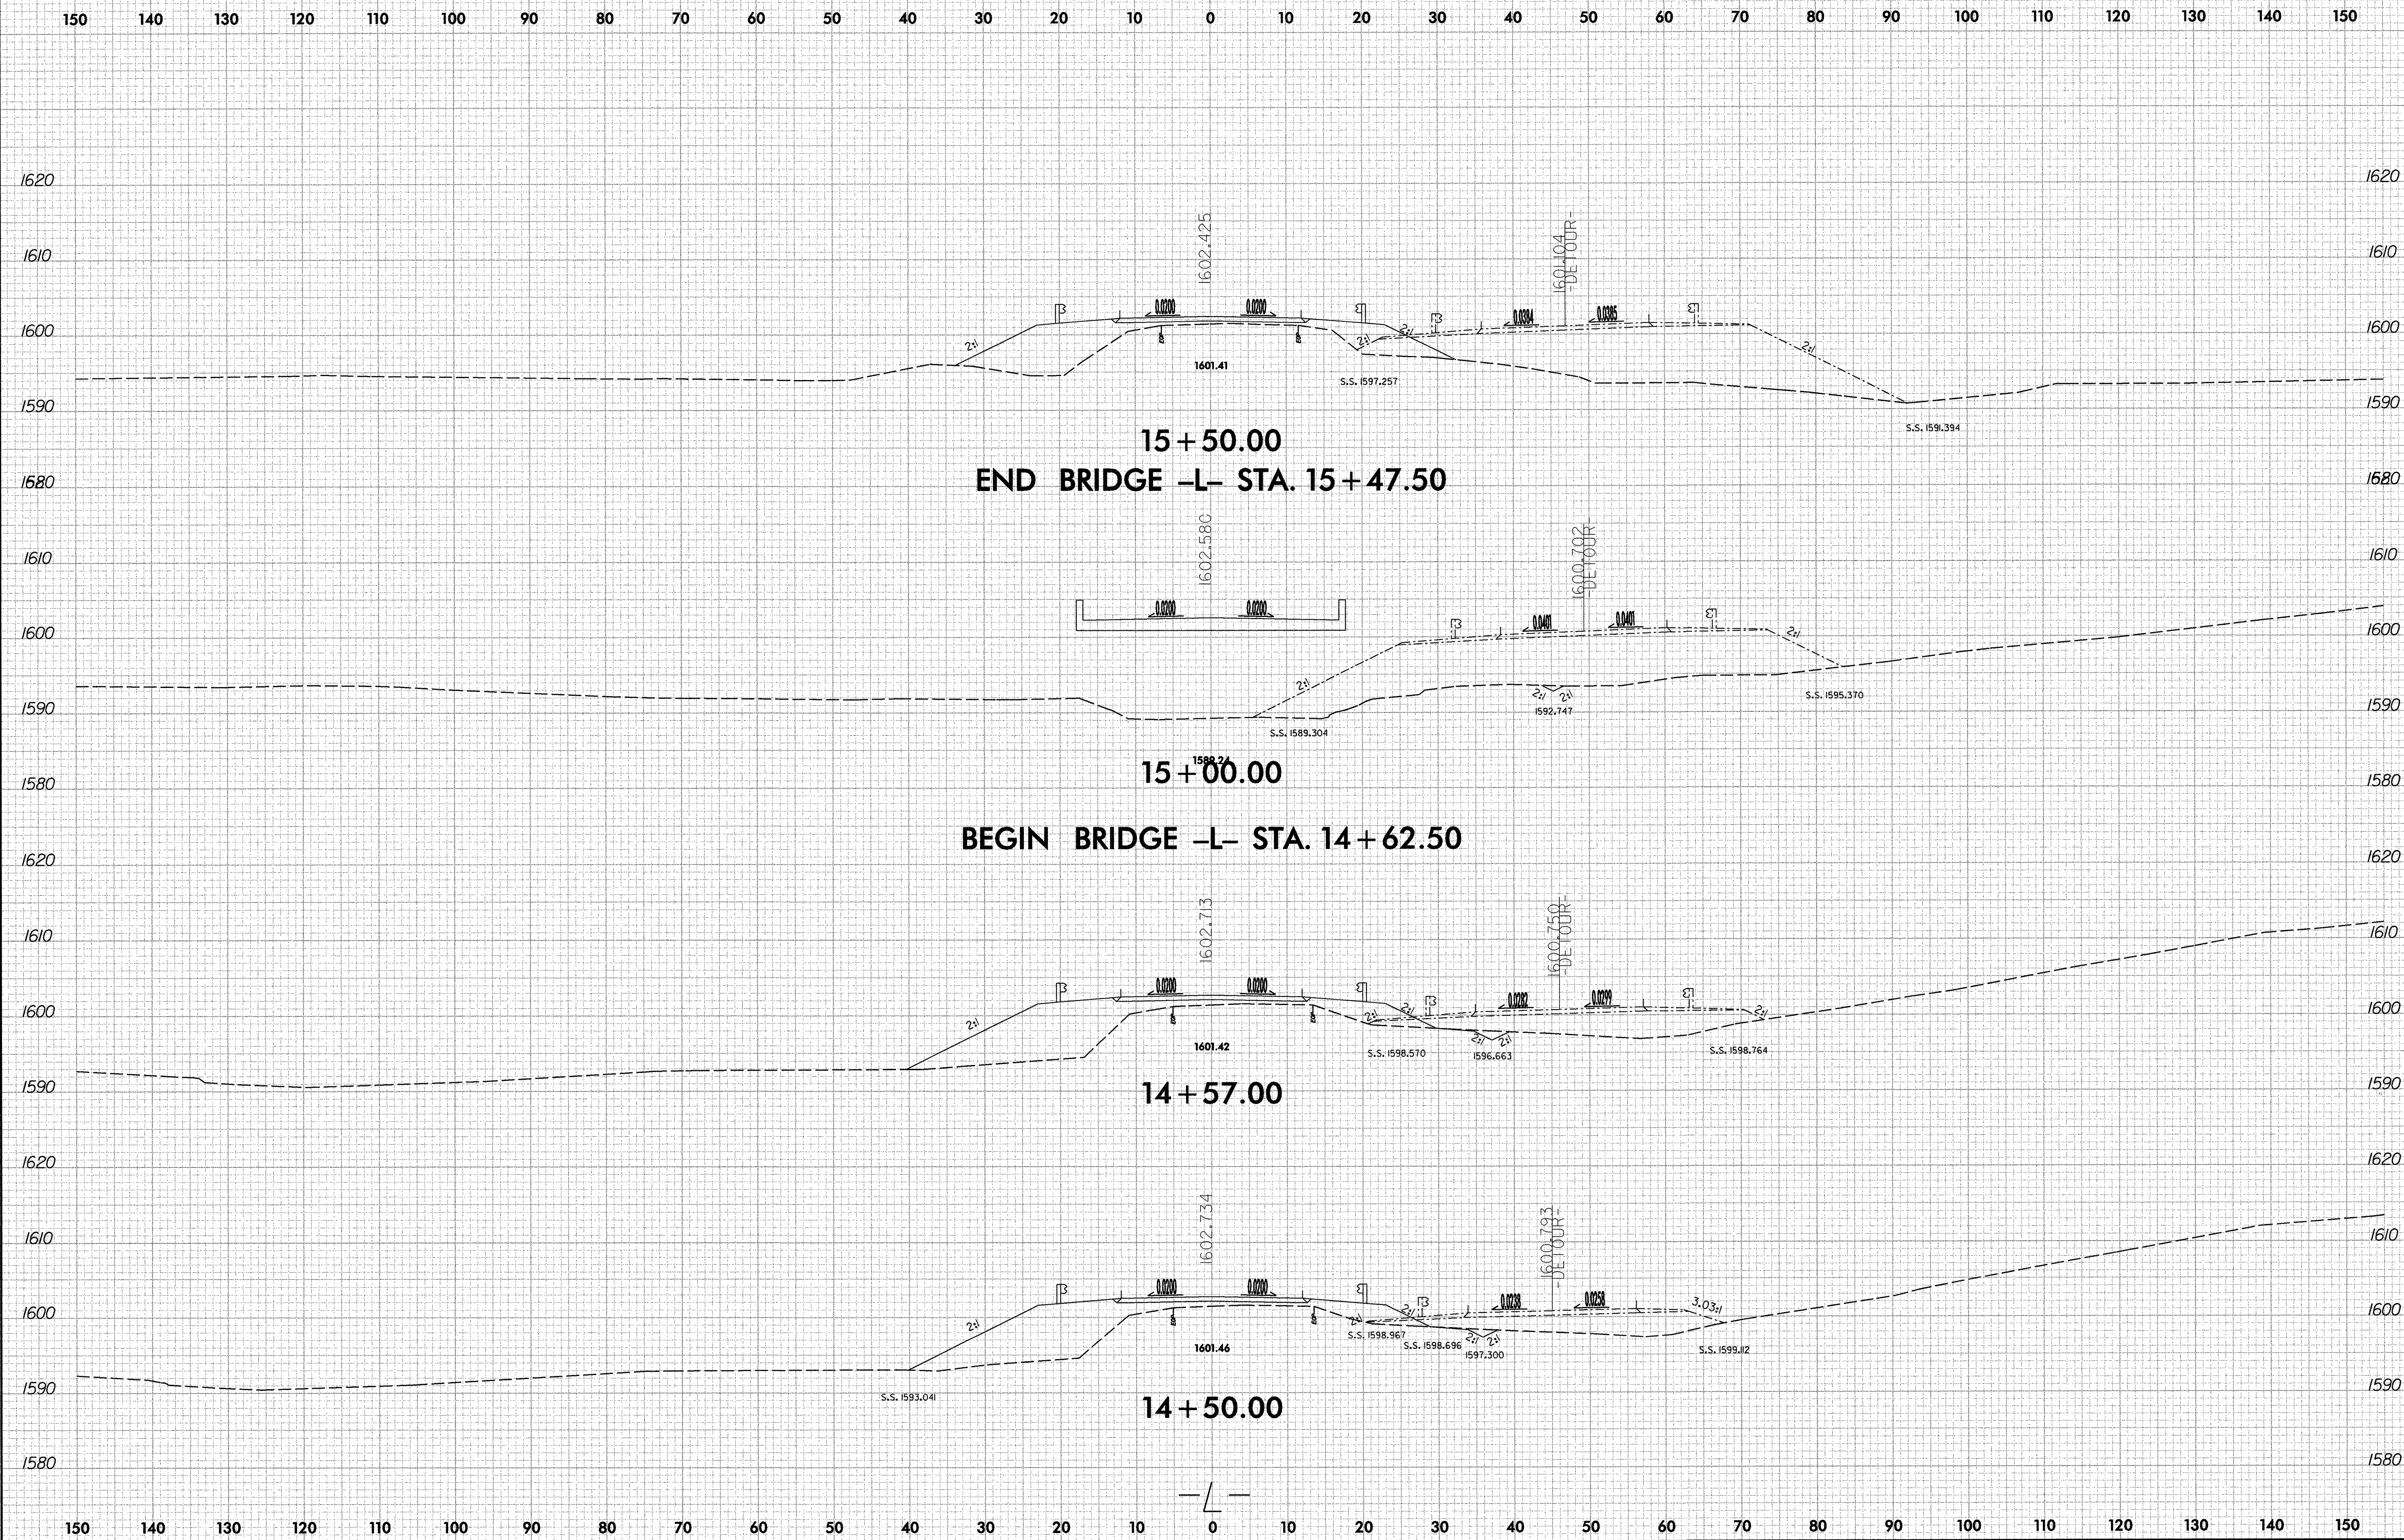

7:56:44 AM
P:\B-4072\Roadway\Xsc\B4072_Rdy_xpl.dgn
4/27/2009

8/23/99

0 5 10	PROJ. REFERENCE NO.	SHEET NO.
	B-4072	X-4

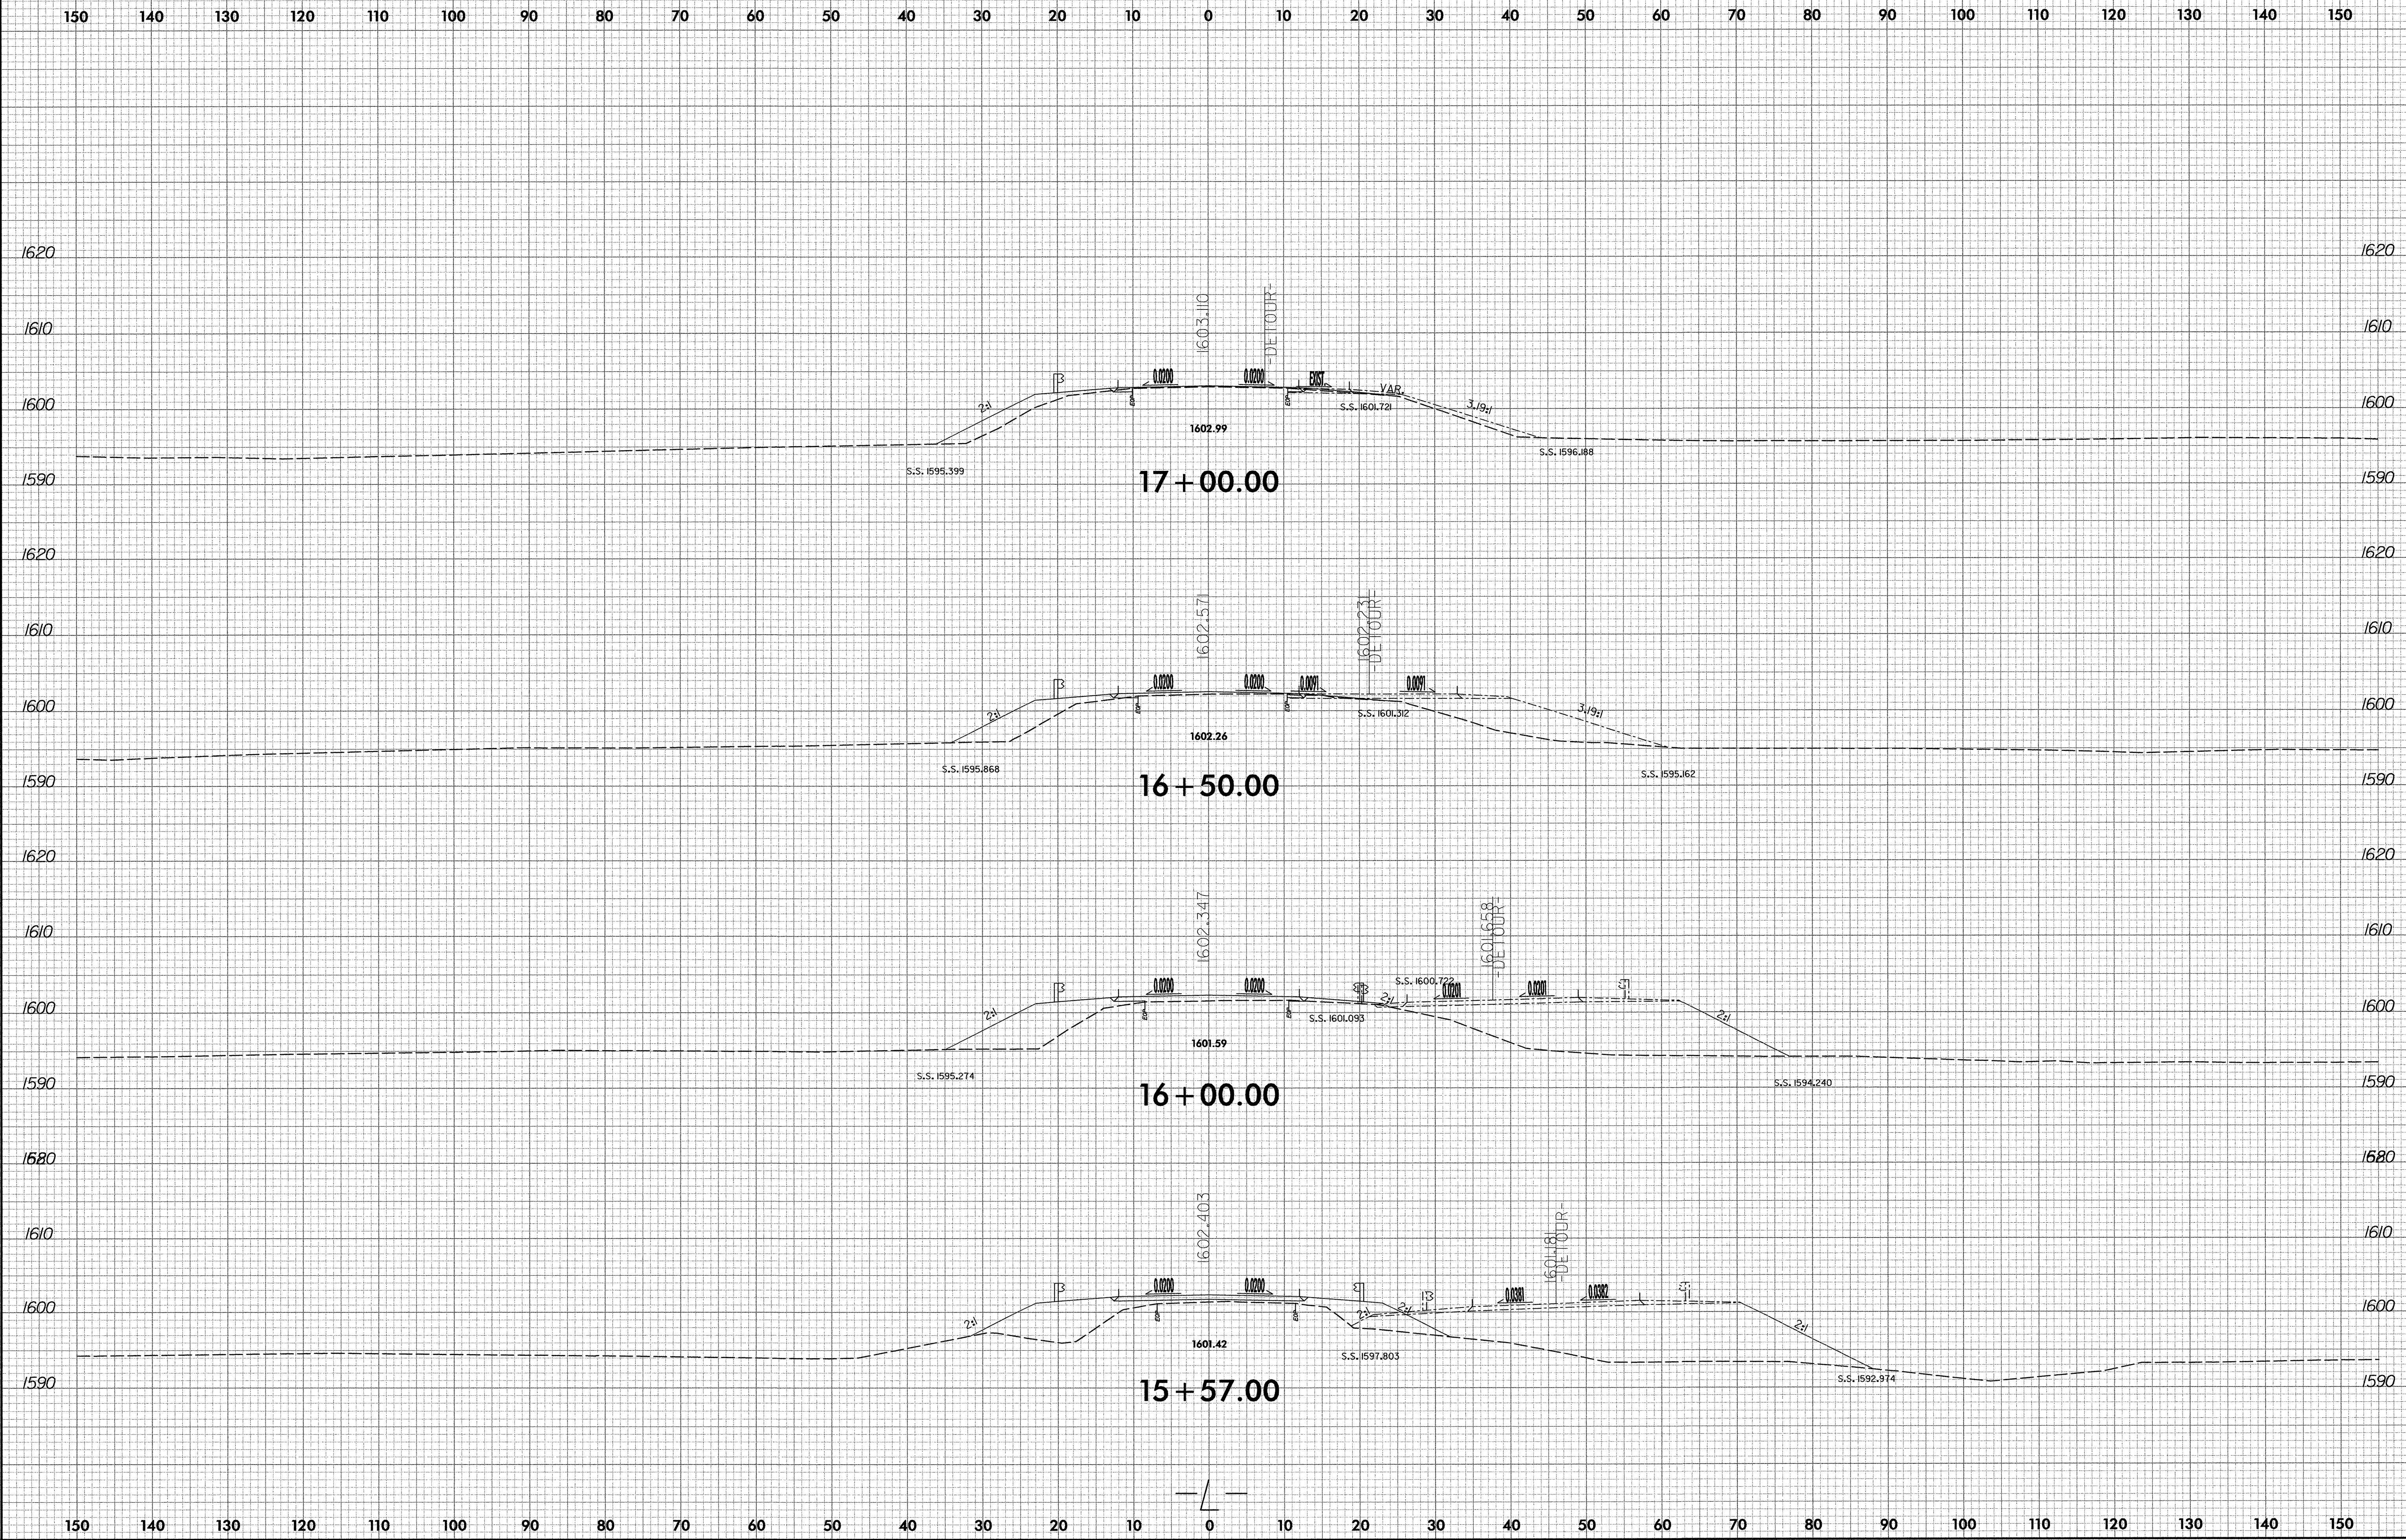


4:14:20 PM
P:\B-4072\Roadway\Xsc\B4072_Rdy_xpl.dgn
3/31/2005

8/23/99

0 5 10	PROJ. REFERENCE NO. B-4072	SHEET NO. X-5
--------	-------------------------------	------------------

150 140 130 120 110 100 90 80 70 60 50 40 30 20 10 0 10 20 30 40 50 60 70 80 90 100 110 120 130 140 150

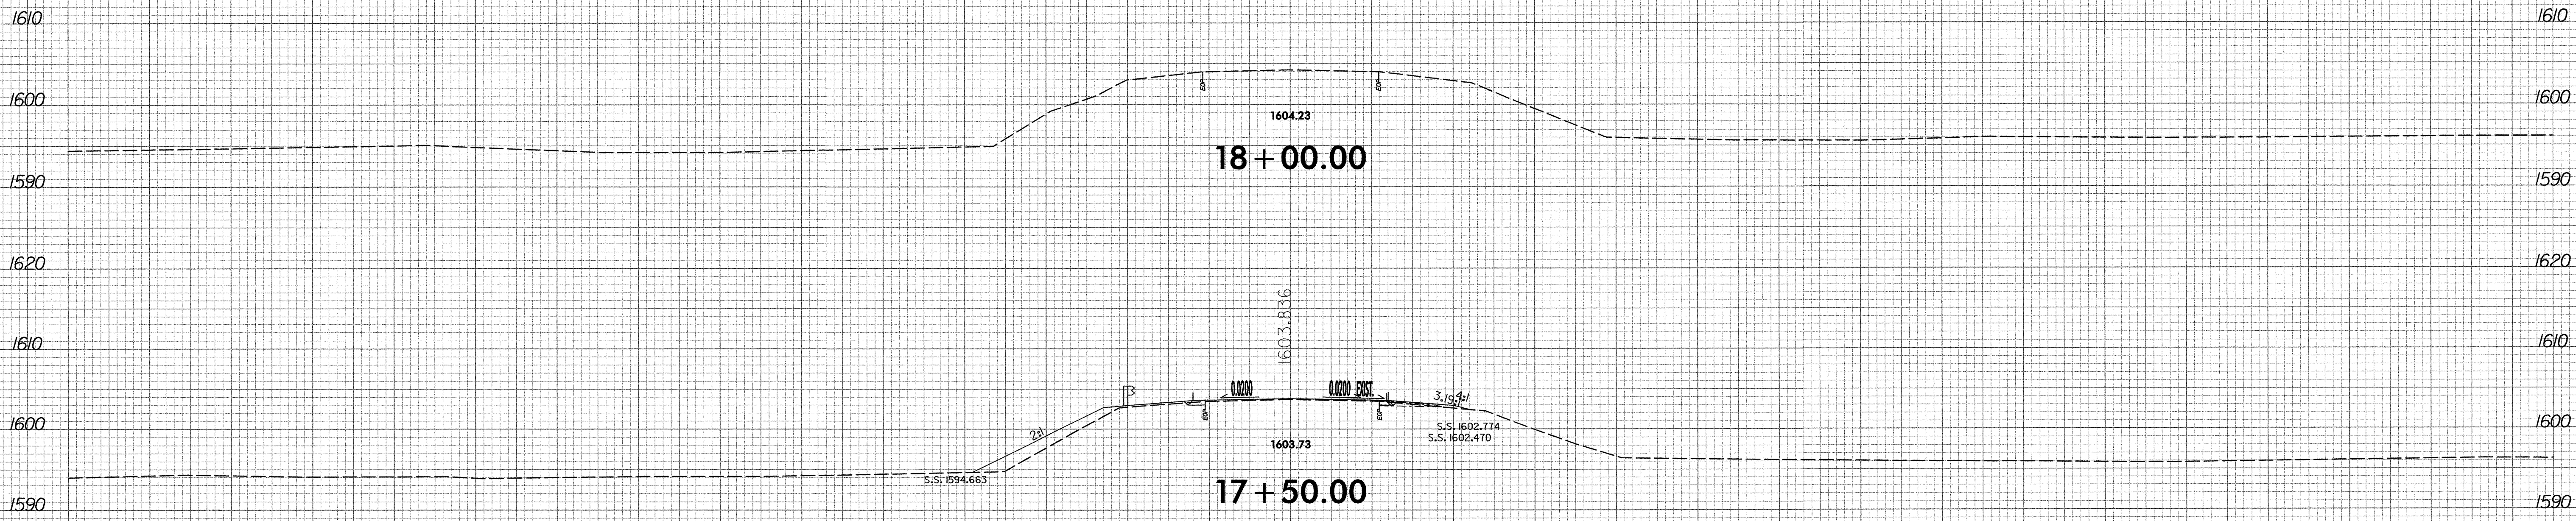

4:14:34 PM
 5:18:40 PM
 3/31/2005
 \Roadway\Xsc B4072.Rdw_xpl.dgn

150 140 130 120 110 100 90 80 70 60 50 40 30 20 10 0 10 20 30 40 50 60 70 80 90 100 110 120 130 140 150