

STATE OF NORTH CAROLINA  
DEPARTMENT OF TRANSPORTATION

TIP NO. B-4745	SHEET NO. PMP-1
APPROVED: _____	
DATE: _____	
SEAL	

**PAVEMENT MARKING PLAN**  
**FORSYTH COUNTY**

LOCATION: BRIDGE NO. 322 OVER 20TH STREET ON SR 1725 (UNIVERSITY PARKWAY) IN WINSTON-SALEM

T.I.P.: B-4745

CONTRACT: C202427

**ROADWAY STANDARD DRAWING**

THE FOLLOWING ROADWAY STANDARDS AS APPEAR IN "ROADWAY STANDARD DRAWINGS" - PROJECT SERVICES UNIT - N.C. DEPARTMENT OF TRANSPORTATION - RALEIGH, N.C., DATED JULY 2006 ARE APPLICABLE TO THIS PROJECT AND BY REFERENCE HEREBY ARE CONSIDERED A PART OF THESE PLANS:

STD. NO.	TITLE
1205.01	PAVEMENT MARKINGS - LINE TYPES AND OFFSETS
1205.02	PAVEMENT MARKINGS - 2 LANE AND MULTILANE ROADWAYS
1205.09	PAVEMENT MARKINGS - PAINTED ISLANDS
1205.12	PAVEMENT MARKINGS - BRIDGES
1250.01	PAVEMENT MARKER SPACING
1251.01	RAISED PAVEMENT MARKERS - TEMPORARY AND PERMANENT

**GENERAL NOTES**

THE FOLLOWING GENERAL NOTES APPLY AT ALL TIMES FOR THE DURATION OF THE CONSTRUCTION PROJECT, EXCEPT WHEN OTHERWISE NOTED IN THE PLAN, OR DIRECTED BY THE ENGINEER.

- A) INSTALL PAVEMENT MARKINGS AND PAVEMENT MARKERS ON THE FINAL SURFACE AS FOLLOWS:

ROAD NAME	MARKING	MARKER
BRIDGE	COLD APPLIED TYPE III	RAISED MARKERS

- B) TIE PROPOSED PAVEMENT MARKING LINES TO EXISTING PAVEMENT MARKING LINES.  
C) REMOVE/REPLACE ANY CONFLICTING/DAMAGED PAVEMENT MARKINGS AND MARKERS.  
D) REMOVE ALL RESIDUE AND SURFACE LAITANCE BY ACCEPTABLE METHODS ON THE BRIDGE DECK(S) PRIOR TO PLACING (PAVEMENT MARKING MATERIAL HERE) PAVEMENT MARKING.

**INDEX**

SHEET NO.	DESCRIPTION
PMP-1	PAVEMENT MARKING PLAN TITLE SHEET
PMP-2	PAVEMENT MARKING SCHEDULE
PMP-3	PAVEMENT MARKING DETAIL

PLAN PREPARED BY: N.C.D.O.T. SIGNING AND DELINEATION UNIT

RON KING, P.E. STATE SIGNING & DELINEATION ENGINEER  
WILLIAM DEBREW SIGNING & DELINEATION DESIGN ENGINEER


TIP NO.	SHEET NO.
B-4745	PMP-2
APPROVED: _____	
DATE: _____	
SEAL	

<u>SYMBOL</u>	<u>DESCRIPTION</u>	<u>PAY ITEM</u>	<u>QUANTITY</u>	<u>TOTAL</u>
PAVEMENT MARKINGS				
COLD APPLIED PLASTIC (4") Type3 - Permanent Wet Reflective				
CA	WHITE EDGELINE		236	LF
CB	YELLOW EDGELINE		236	LF
CC	10 FT. WHITE SKIP		60	LF
		TOTAL	532	LF
MARKERS				
PERMANENT RAISED PAVEMENT MARKERS				
MB	CRYSTAL & RED		4	EA
		TOTAL	4	EA

**PAVEMENT MARKING SCHEDULE**

01-SEP-2009 11:07  
 p:\projects\B4745\Traffic\Signing\CADD\PMMP\ Pavement Marking Seed.dgn  
 AT TECC221639  
 wmdebreu

TIP NO. B-4745	SHEET NO. PMP-3
APPROVED: _____	
DATE: _____	
SEAL	

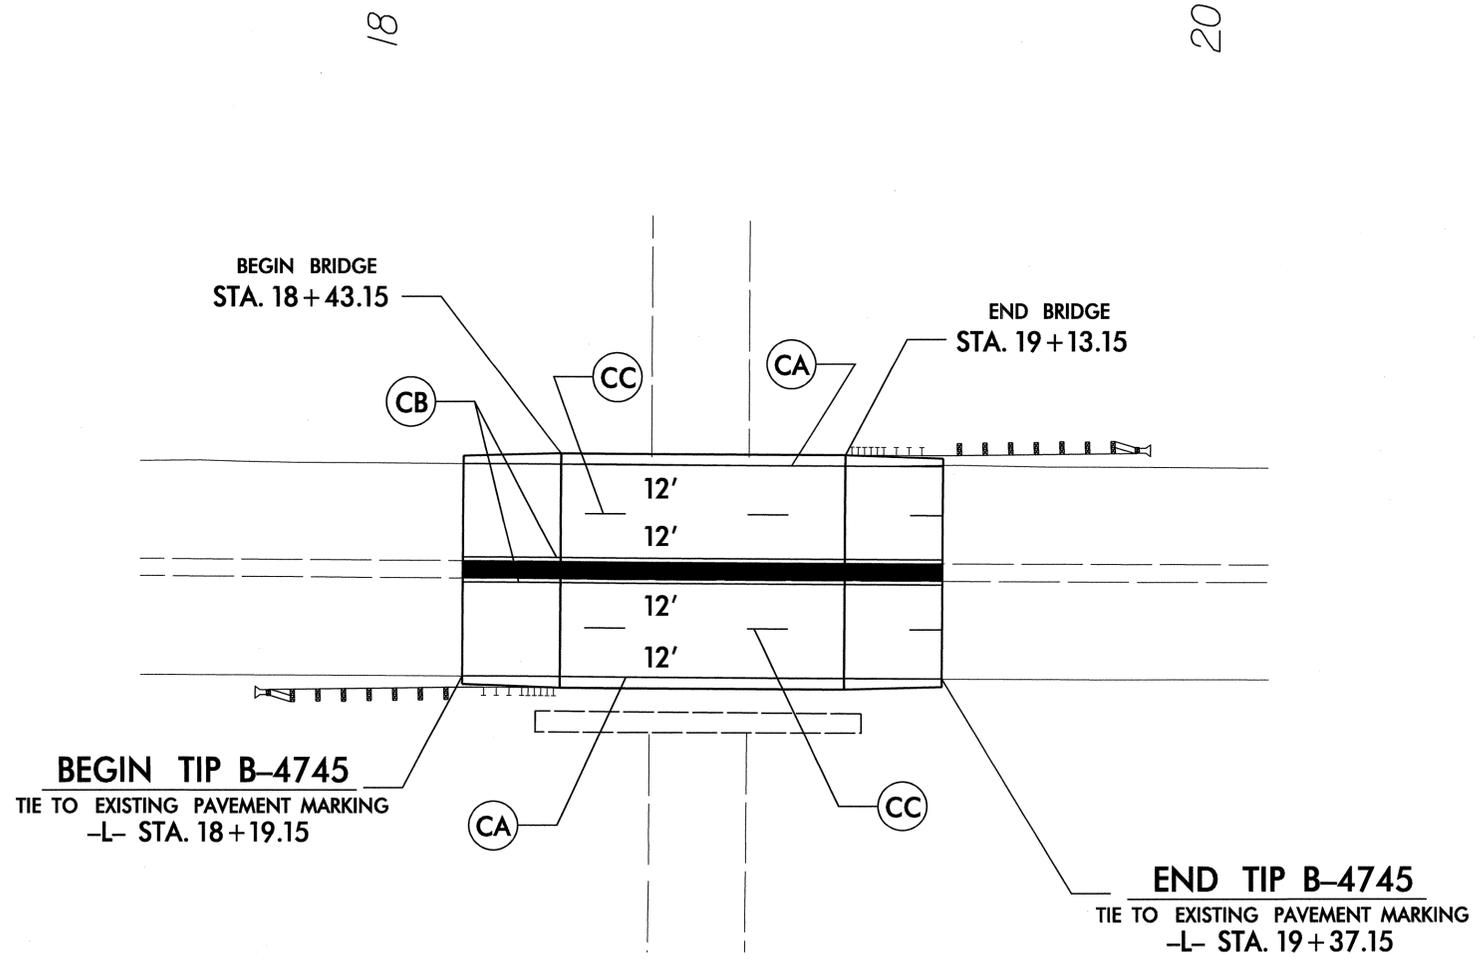

**PAVEMENT MARKING DETAIL**

01-SEP-2009 11:18  
 p:\p\proj\proj\B-4745\Tieoff\c\CADD\pmp\B-4745\_PMP\_sht3.dgn  
 windrew AT 11/22/09