


5/14/09

RELATIONSHIP OF BRIDGE TO PROPOSED PAVEMENT (NOT TO SCALE)

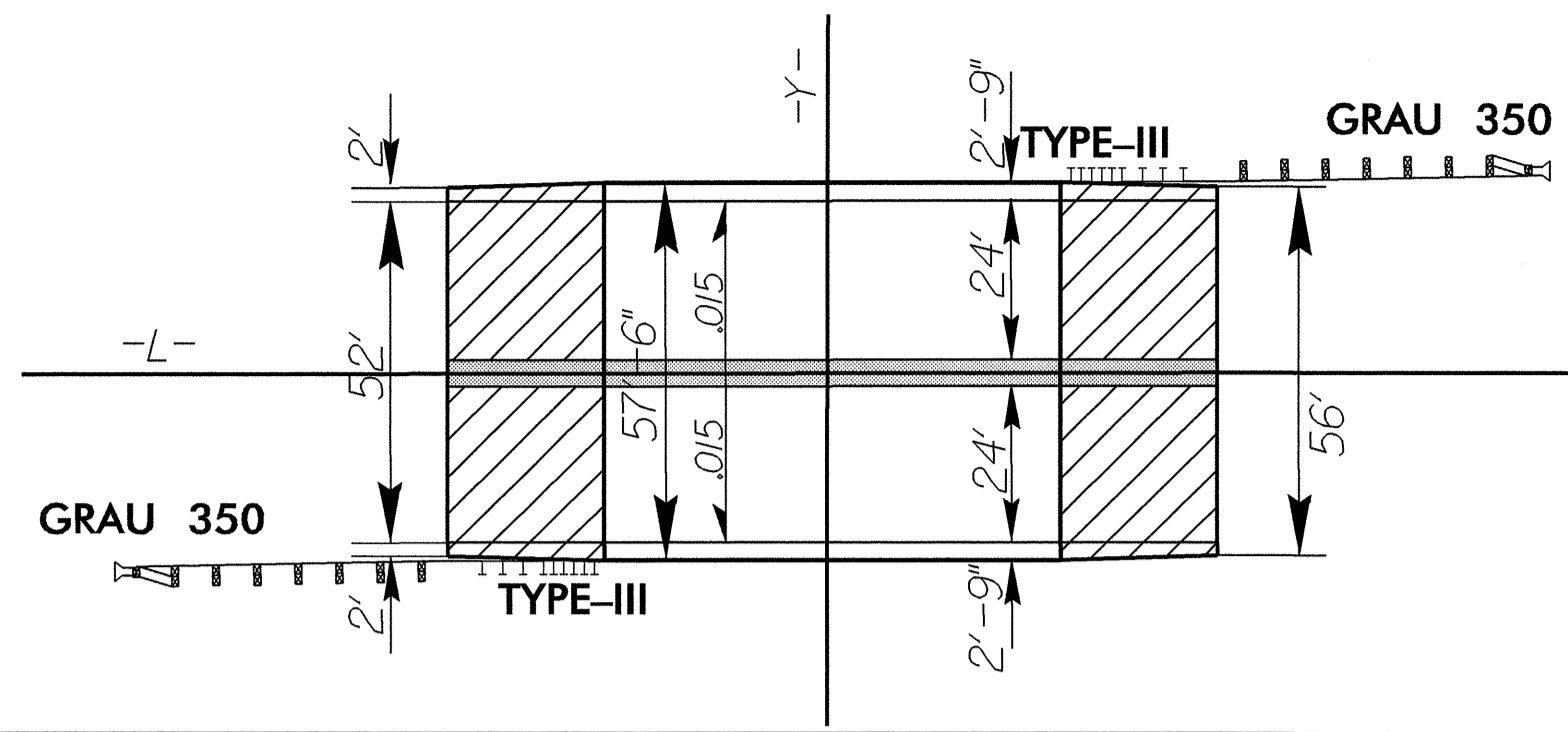


DESIGN EXCEPTION REQUIRED FOR VERTICAL CLEARANCE.

PROJECT REFERENCE NO.	SHEET NO.
B-4745	U0-2

UTILITIES BY OTHERS

NOTE: ALL PROPOSED UTILITY WORK SHOWN ON THIS SHEET WILL BE DONE BY OTHERS

NAD 83

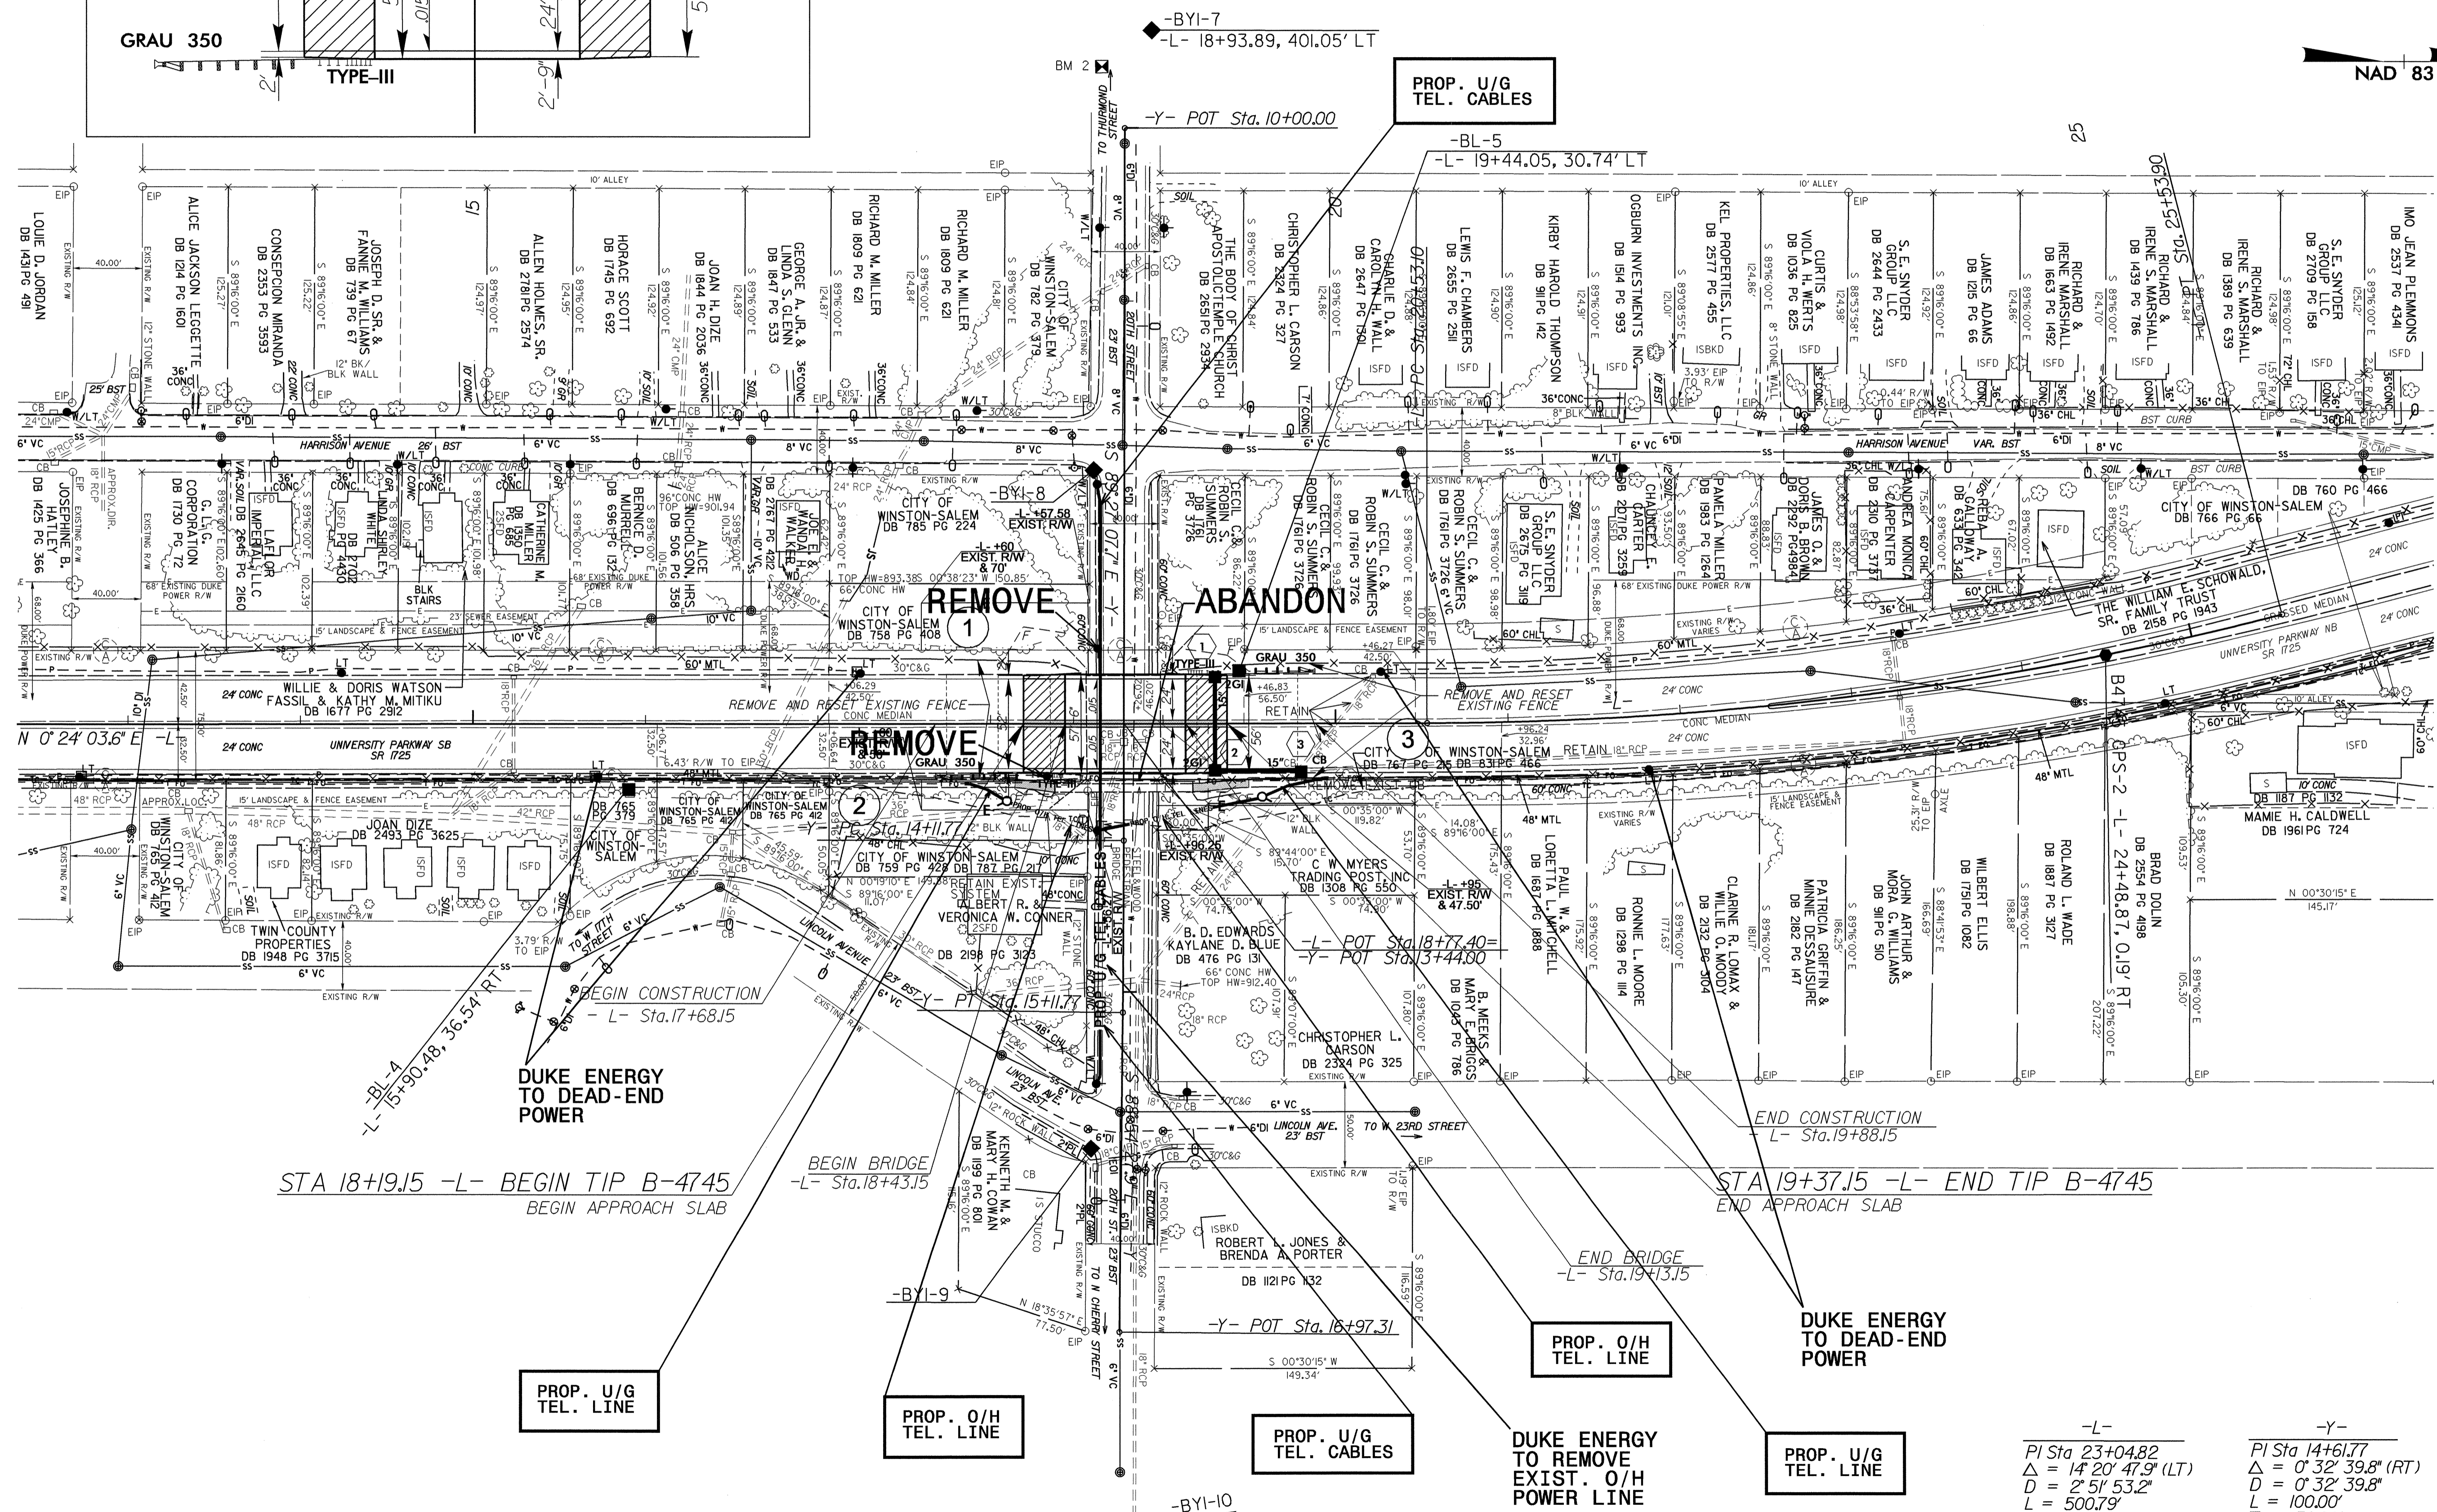

STA 18+19.15 -L- BEGIN TIP B-4745
BEGIN APPROACH SLAB

BEGIN BRIDGE -L- Sta.18+43.15

STA 19+37.15 -L- END TIP B-4745
END APPROACH SLAB

PROP. O/H TEL. LINE

PROP. U/G TEL. LINE

PROP. U/G TEL. CABLES

PROP. O/H TEL. LINE

PROP. U/G TEL. LINE

-L-	-Y-
PI Sta 23+04.82	PI Sta 14+61.77
$\Delta = 14^{\circ} 20' 47.9"$ (LT)	$\Delta = 0^{\circ} 32' 39.8"$ (RT)
$D = 251' 53.2"$	$D = 0^{\circ} 32' 39.8"$
$L = 500.79'$	$L = 100.00'$
$T = 251.71'$	$T = 50.00'$
$R = 2,000.00'$	$R = 10,524.69'$

r:\utilities\chd\proj\B4745_u01\B4745_u01.dwg