



8/23/99

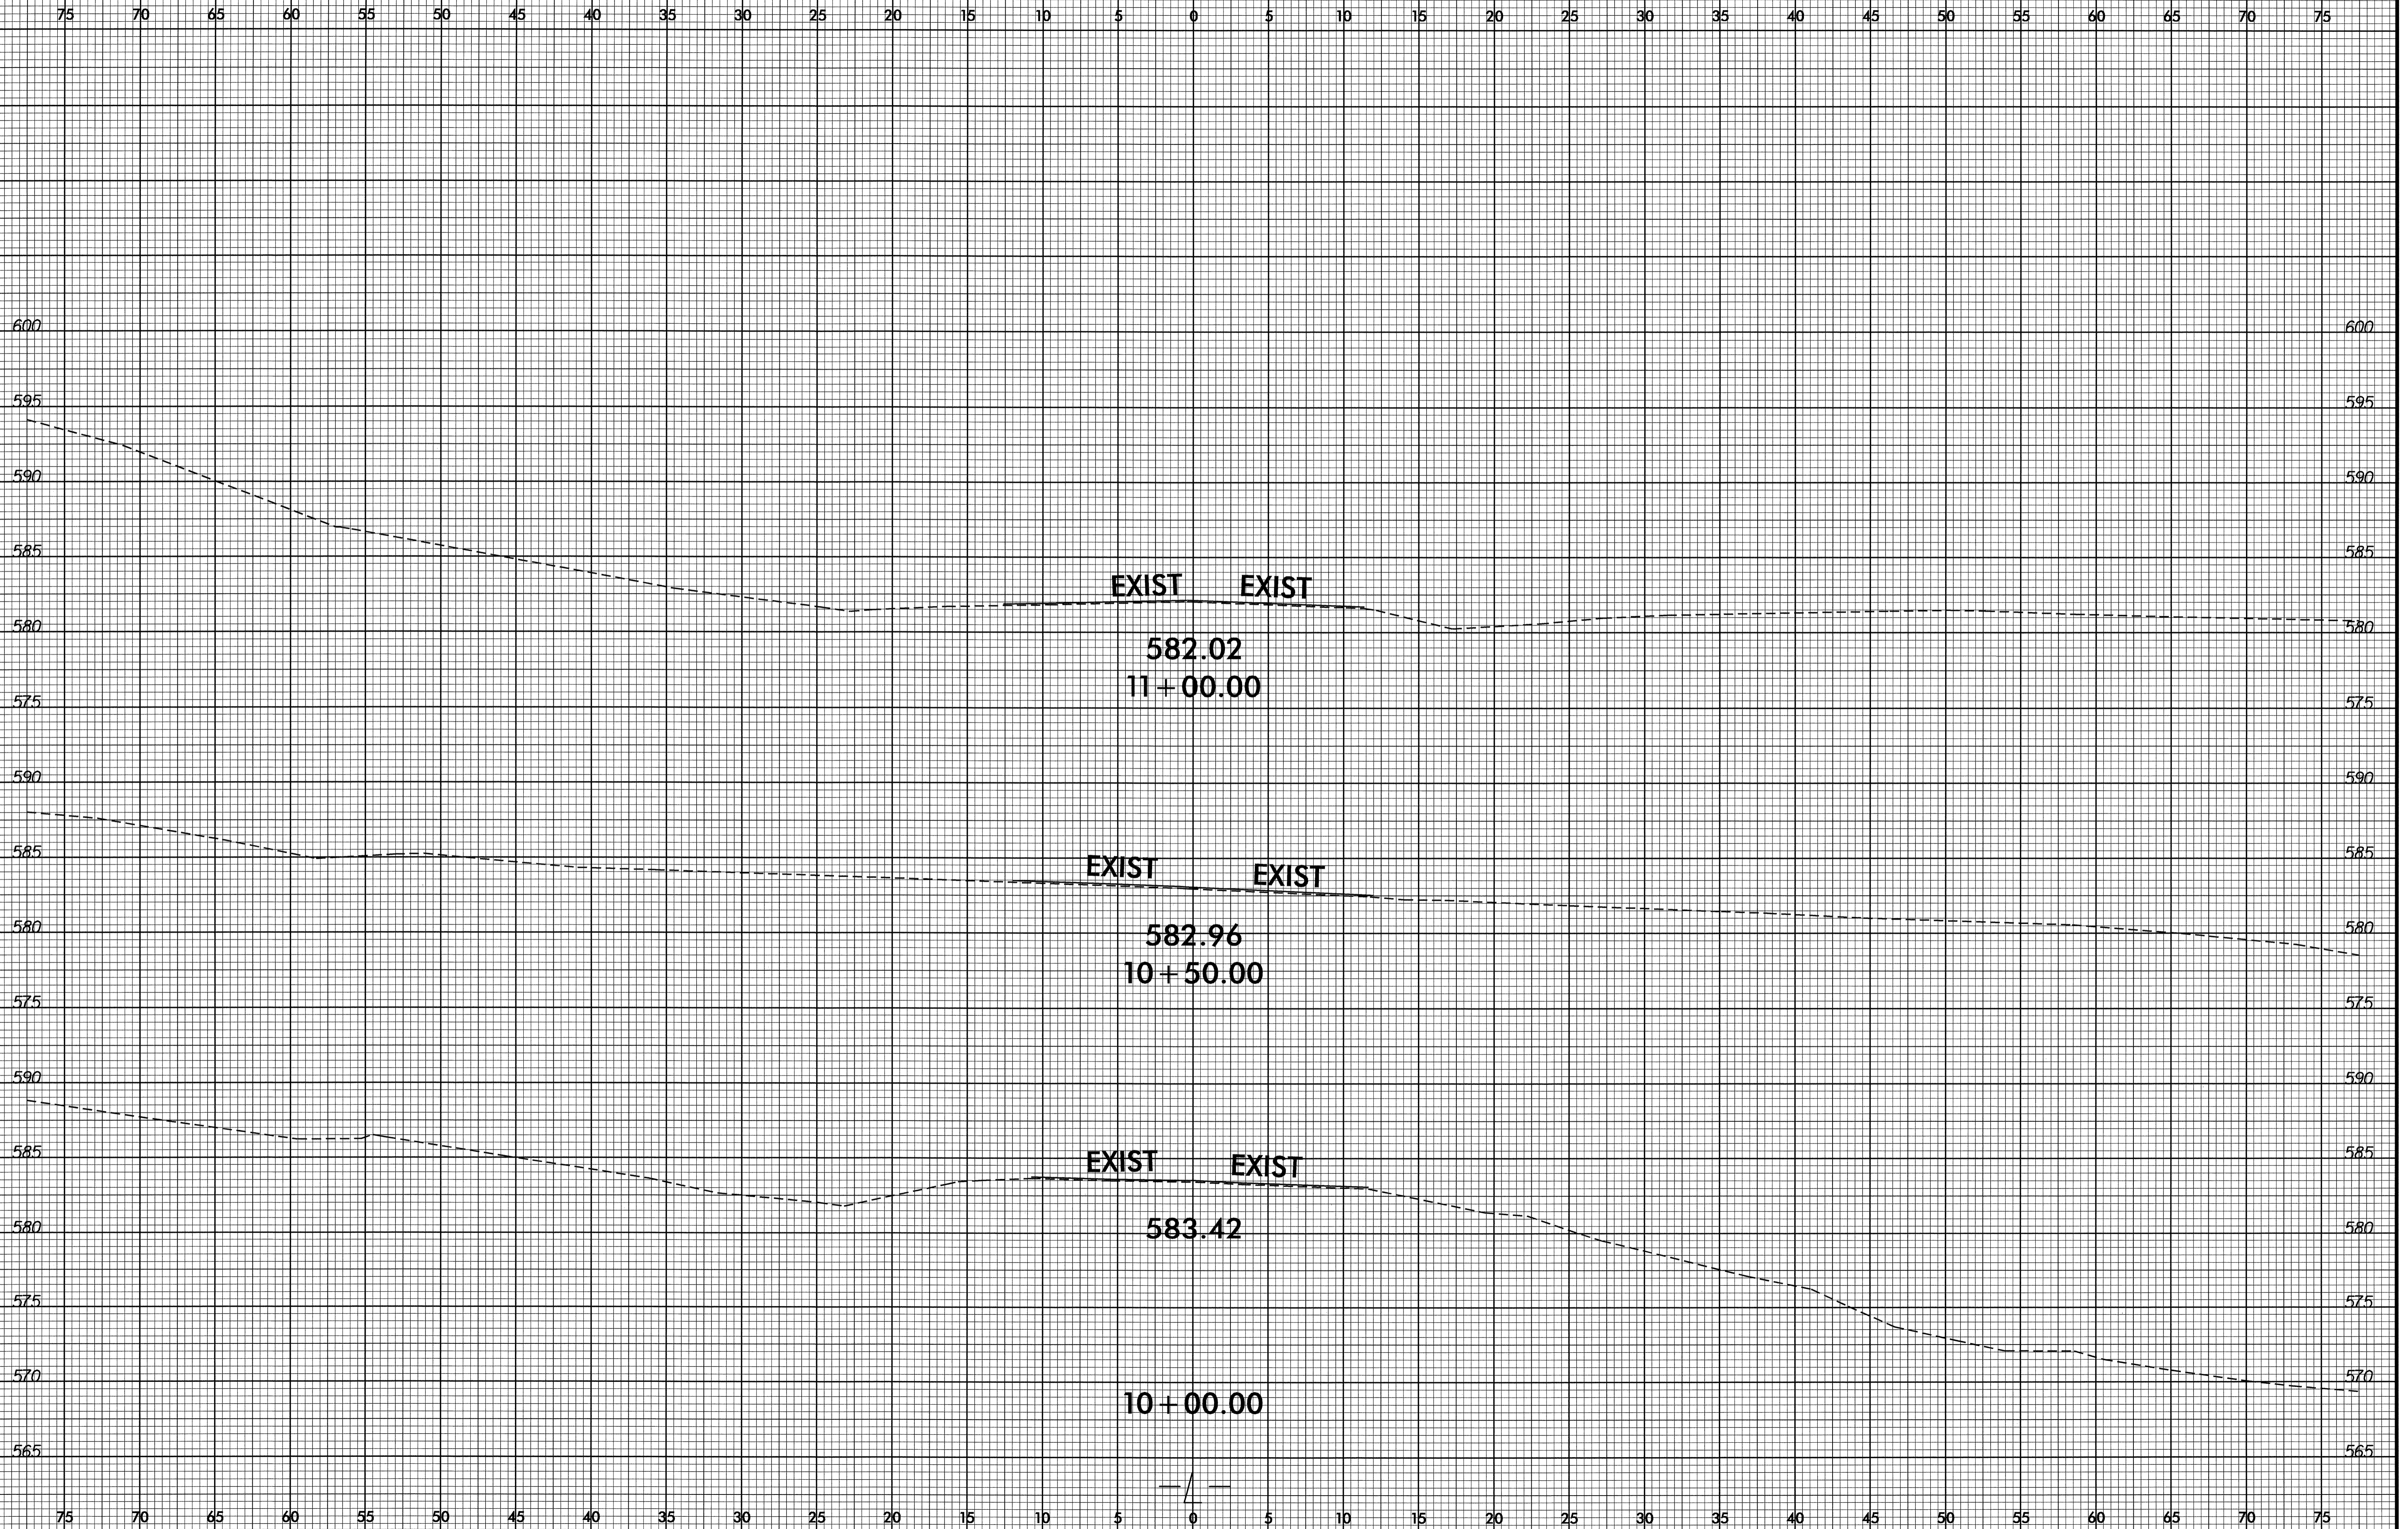


21-SEP-2009 08:55
R:\rosghem\XSC\p4622-rdu-xpl1.dgn
\$\$\$\$\$

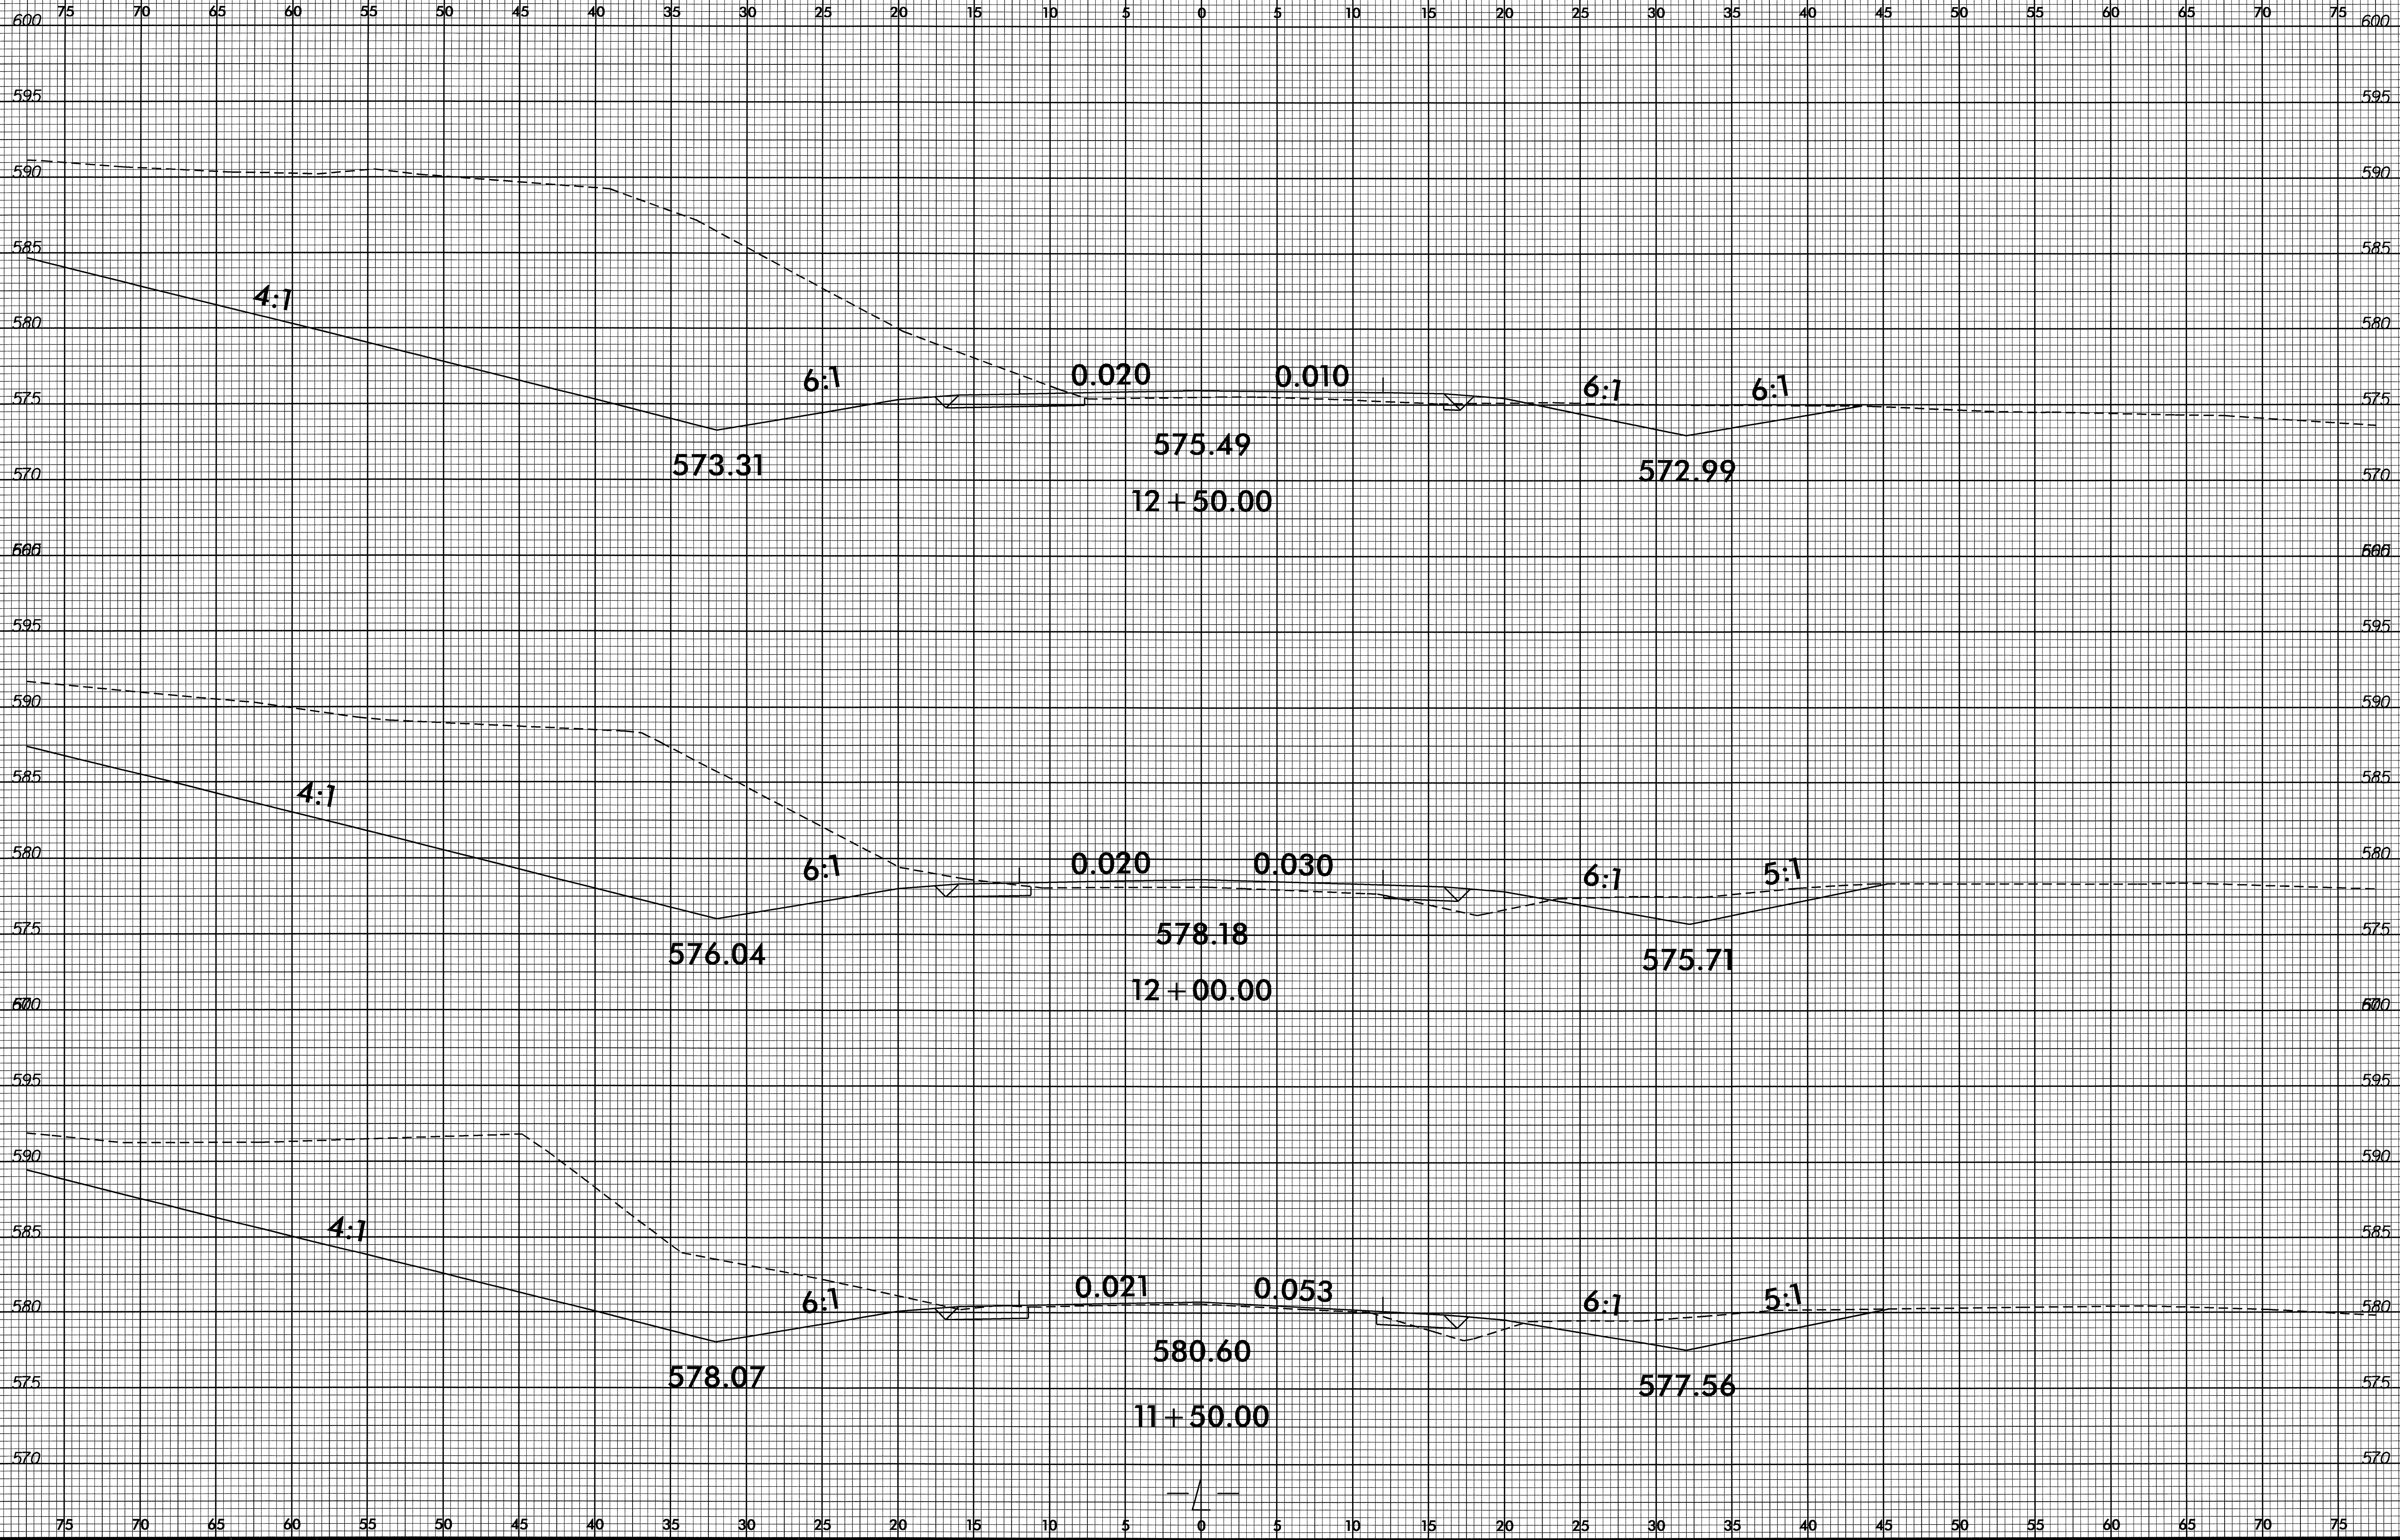


8/23/99

0	2.5	5	PROJ. REFERENCE NO.	SHEET NO.
█ █ █ █ █			B-4622	X-4


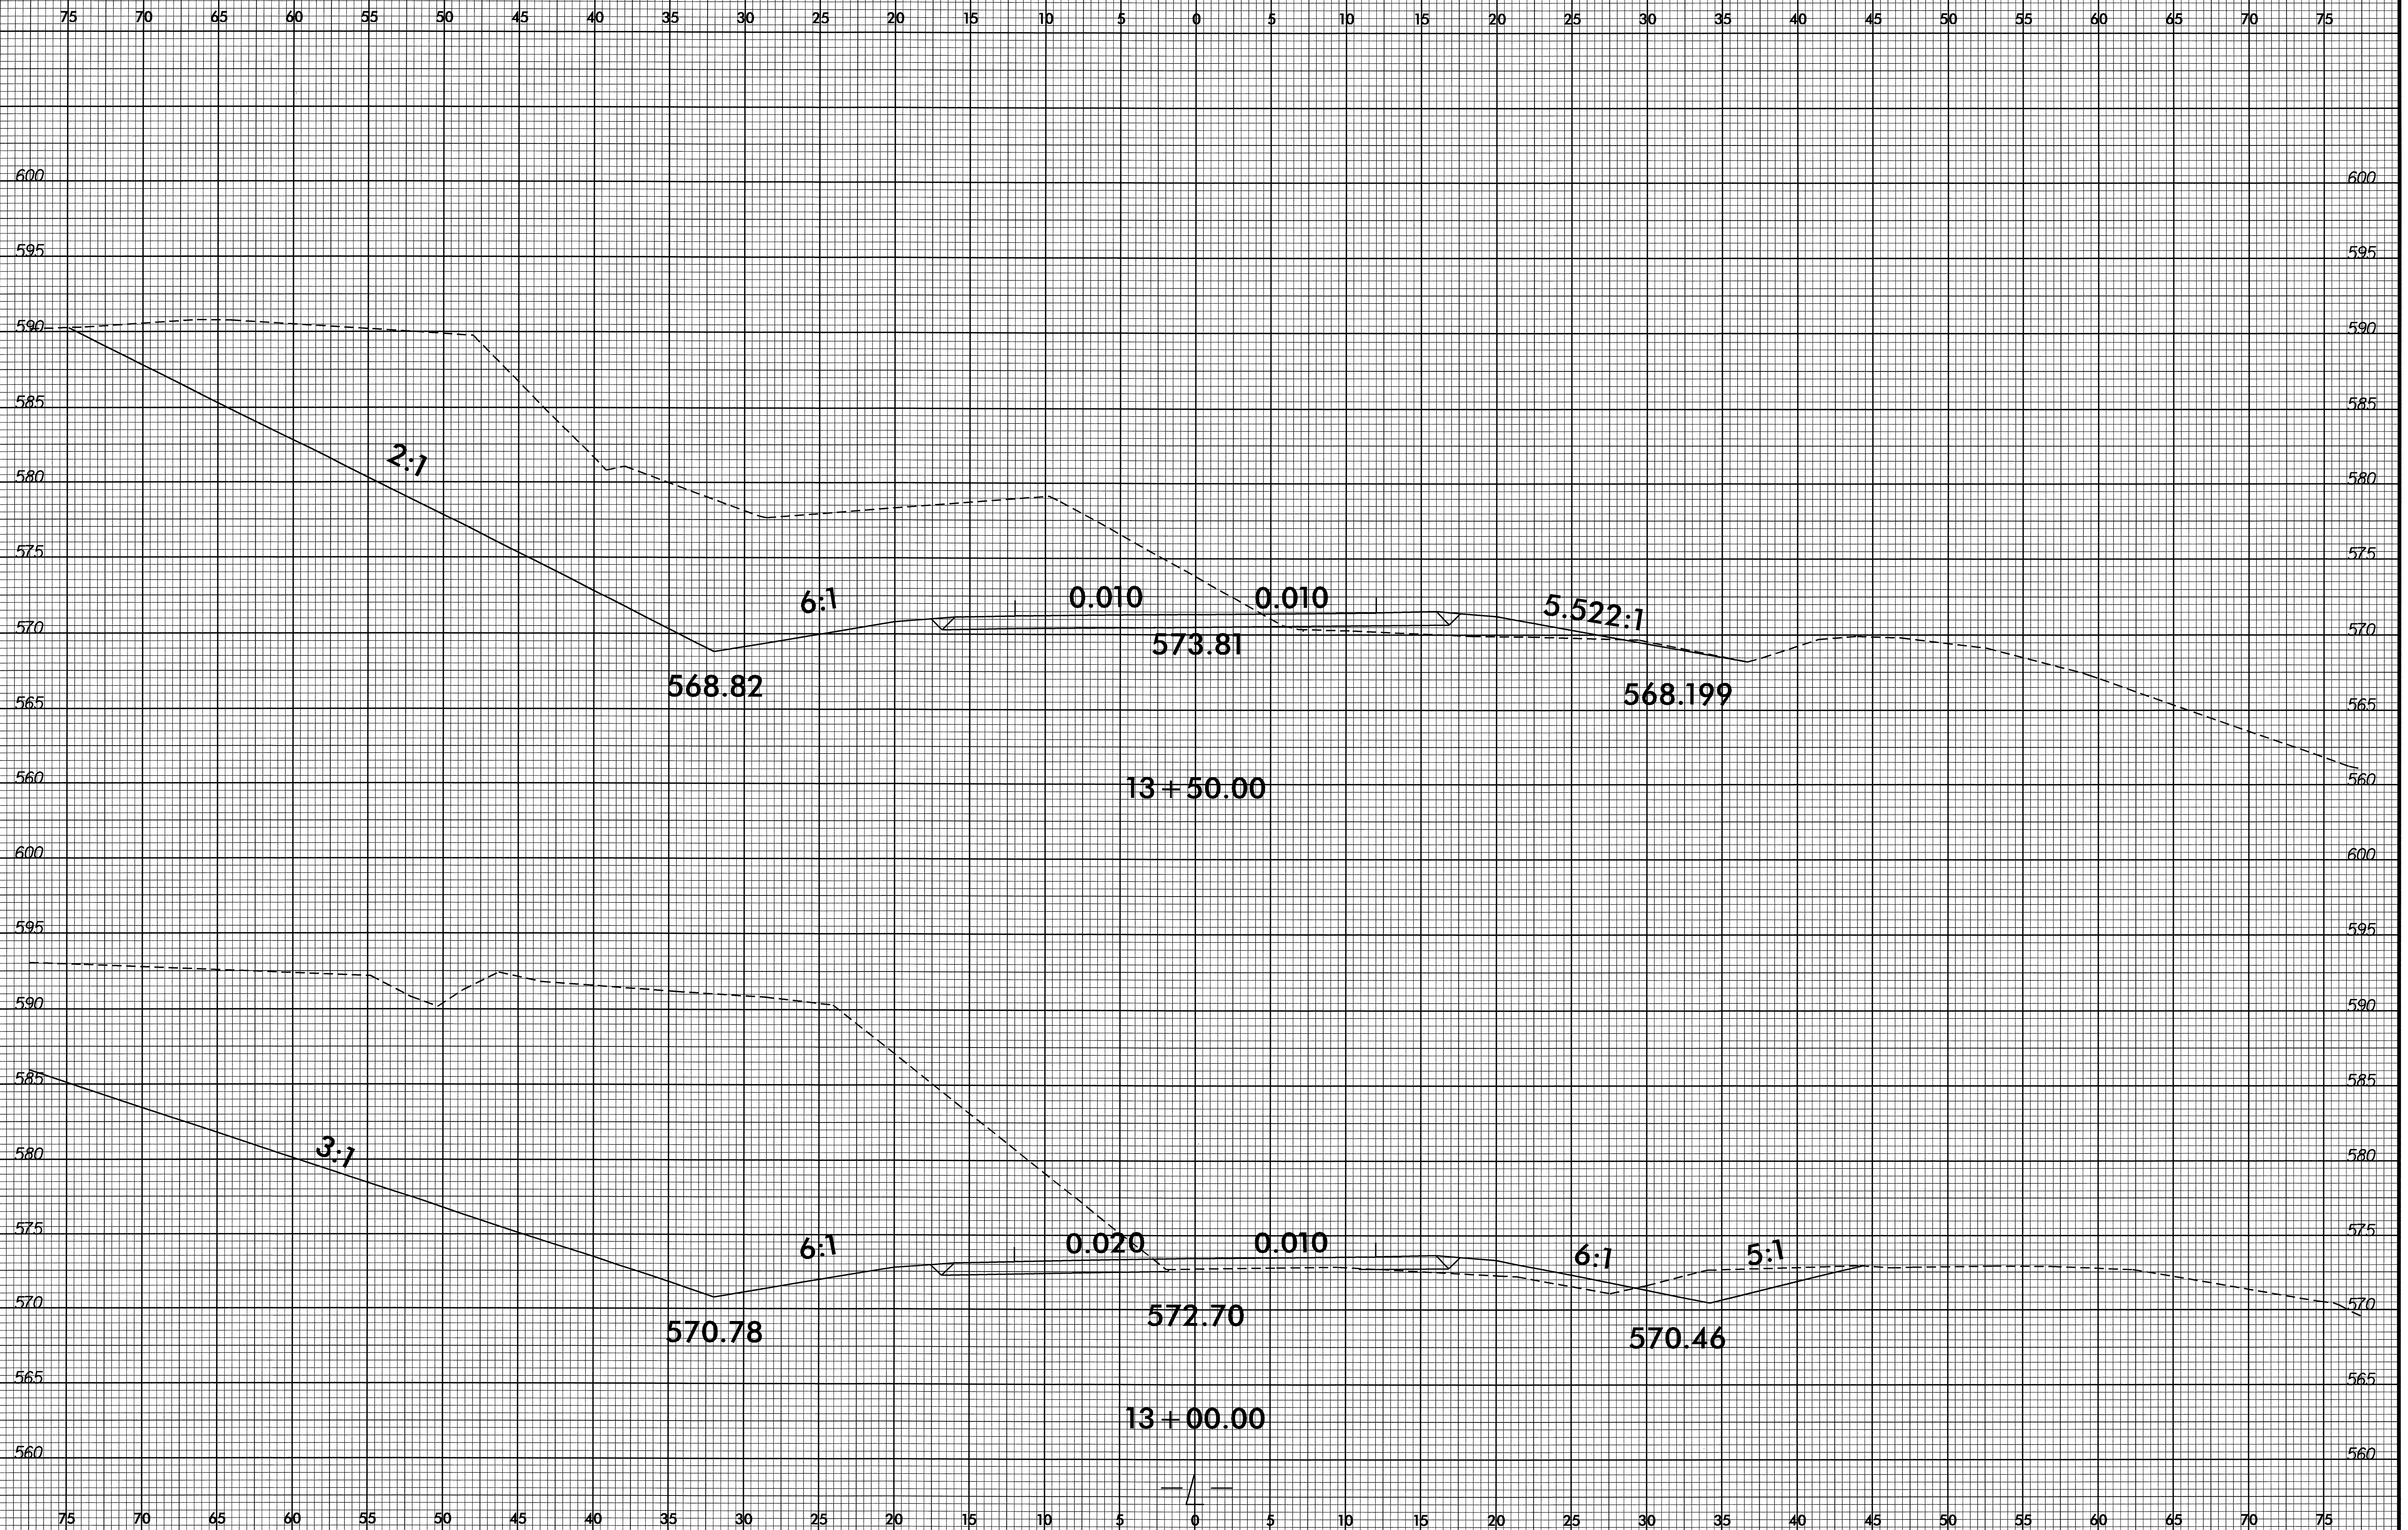


21-SEP-2009 08:55
F:\Roadway\XSD\4622-rdy-xpl.dgn
\$\$\$USERNAME\$\$\$


B:\23\99

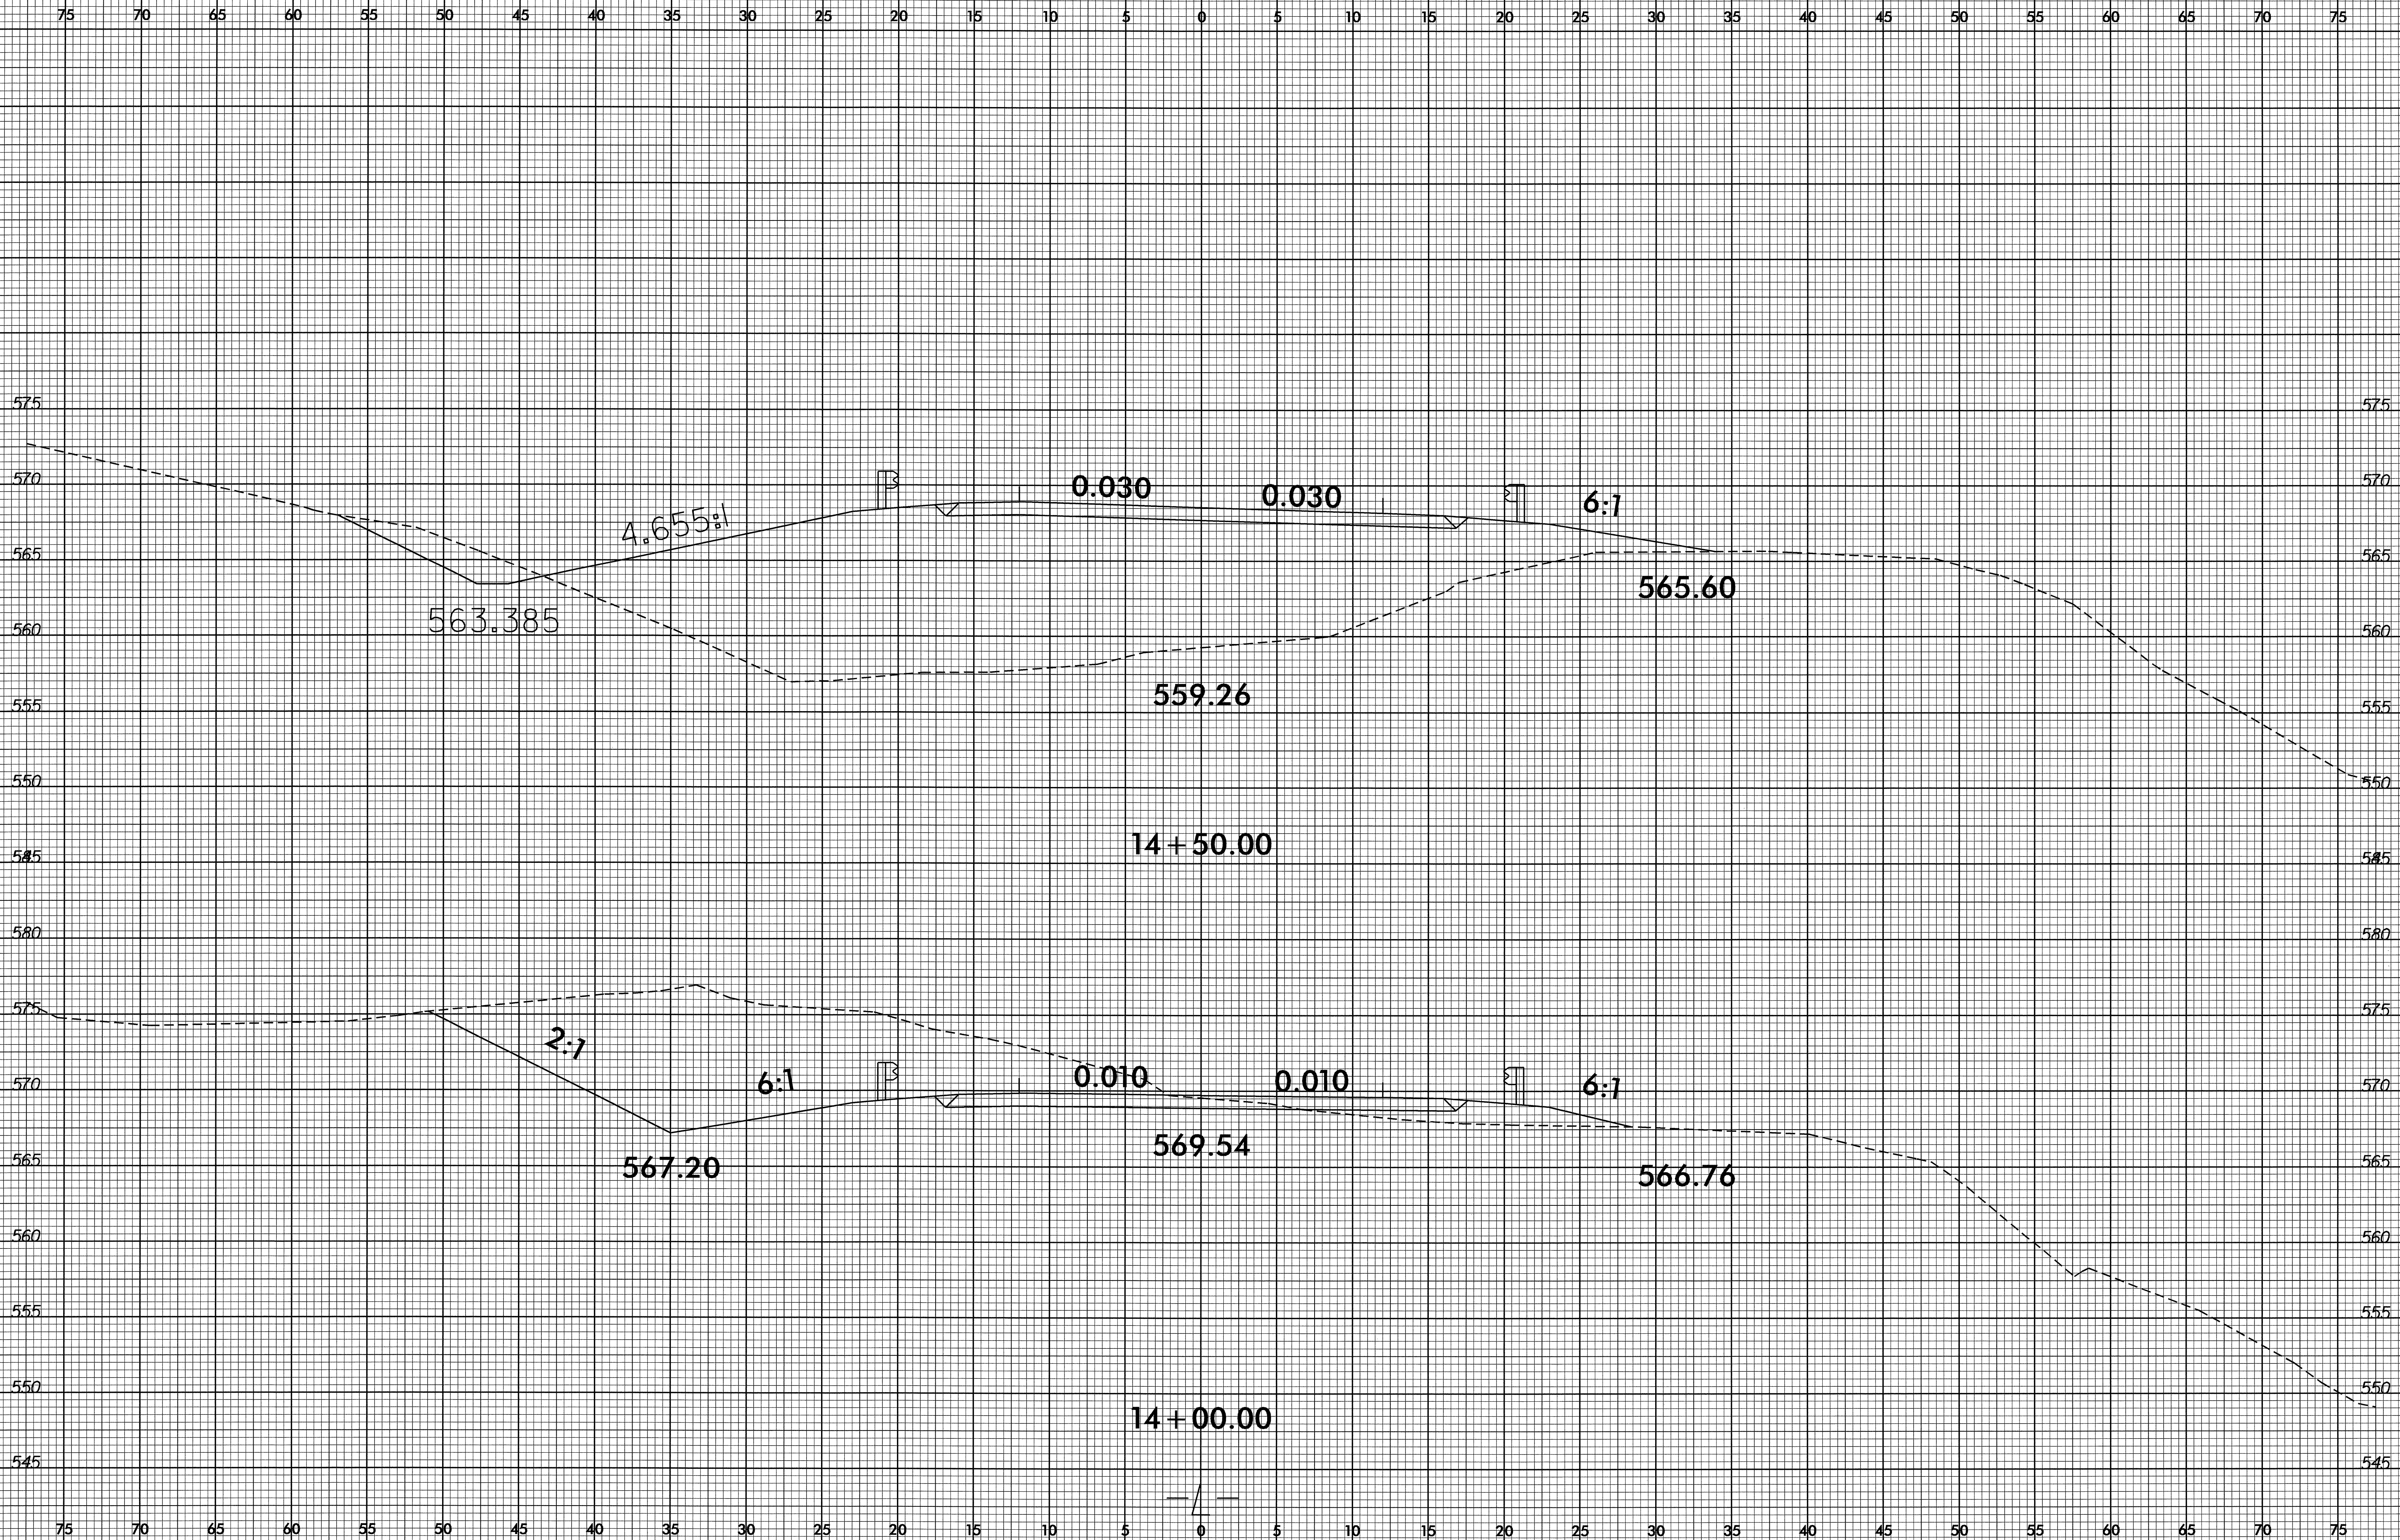

21-SEP-2009 08:55
F:\Roadway\XSC\4622-rdy-tp-1.dgn
\$\$\$\$\$

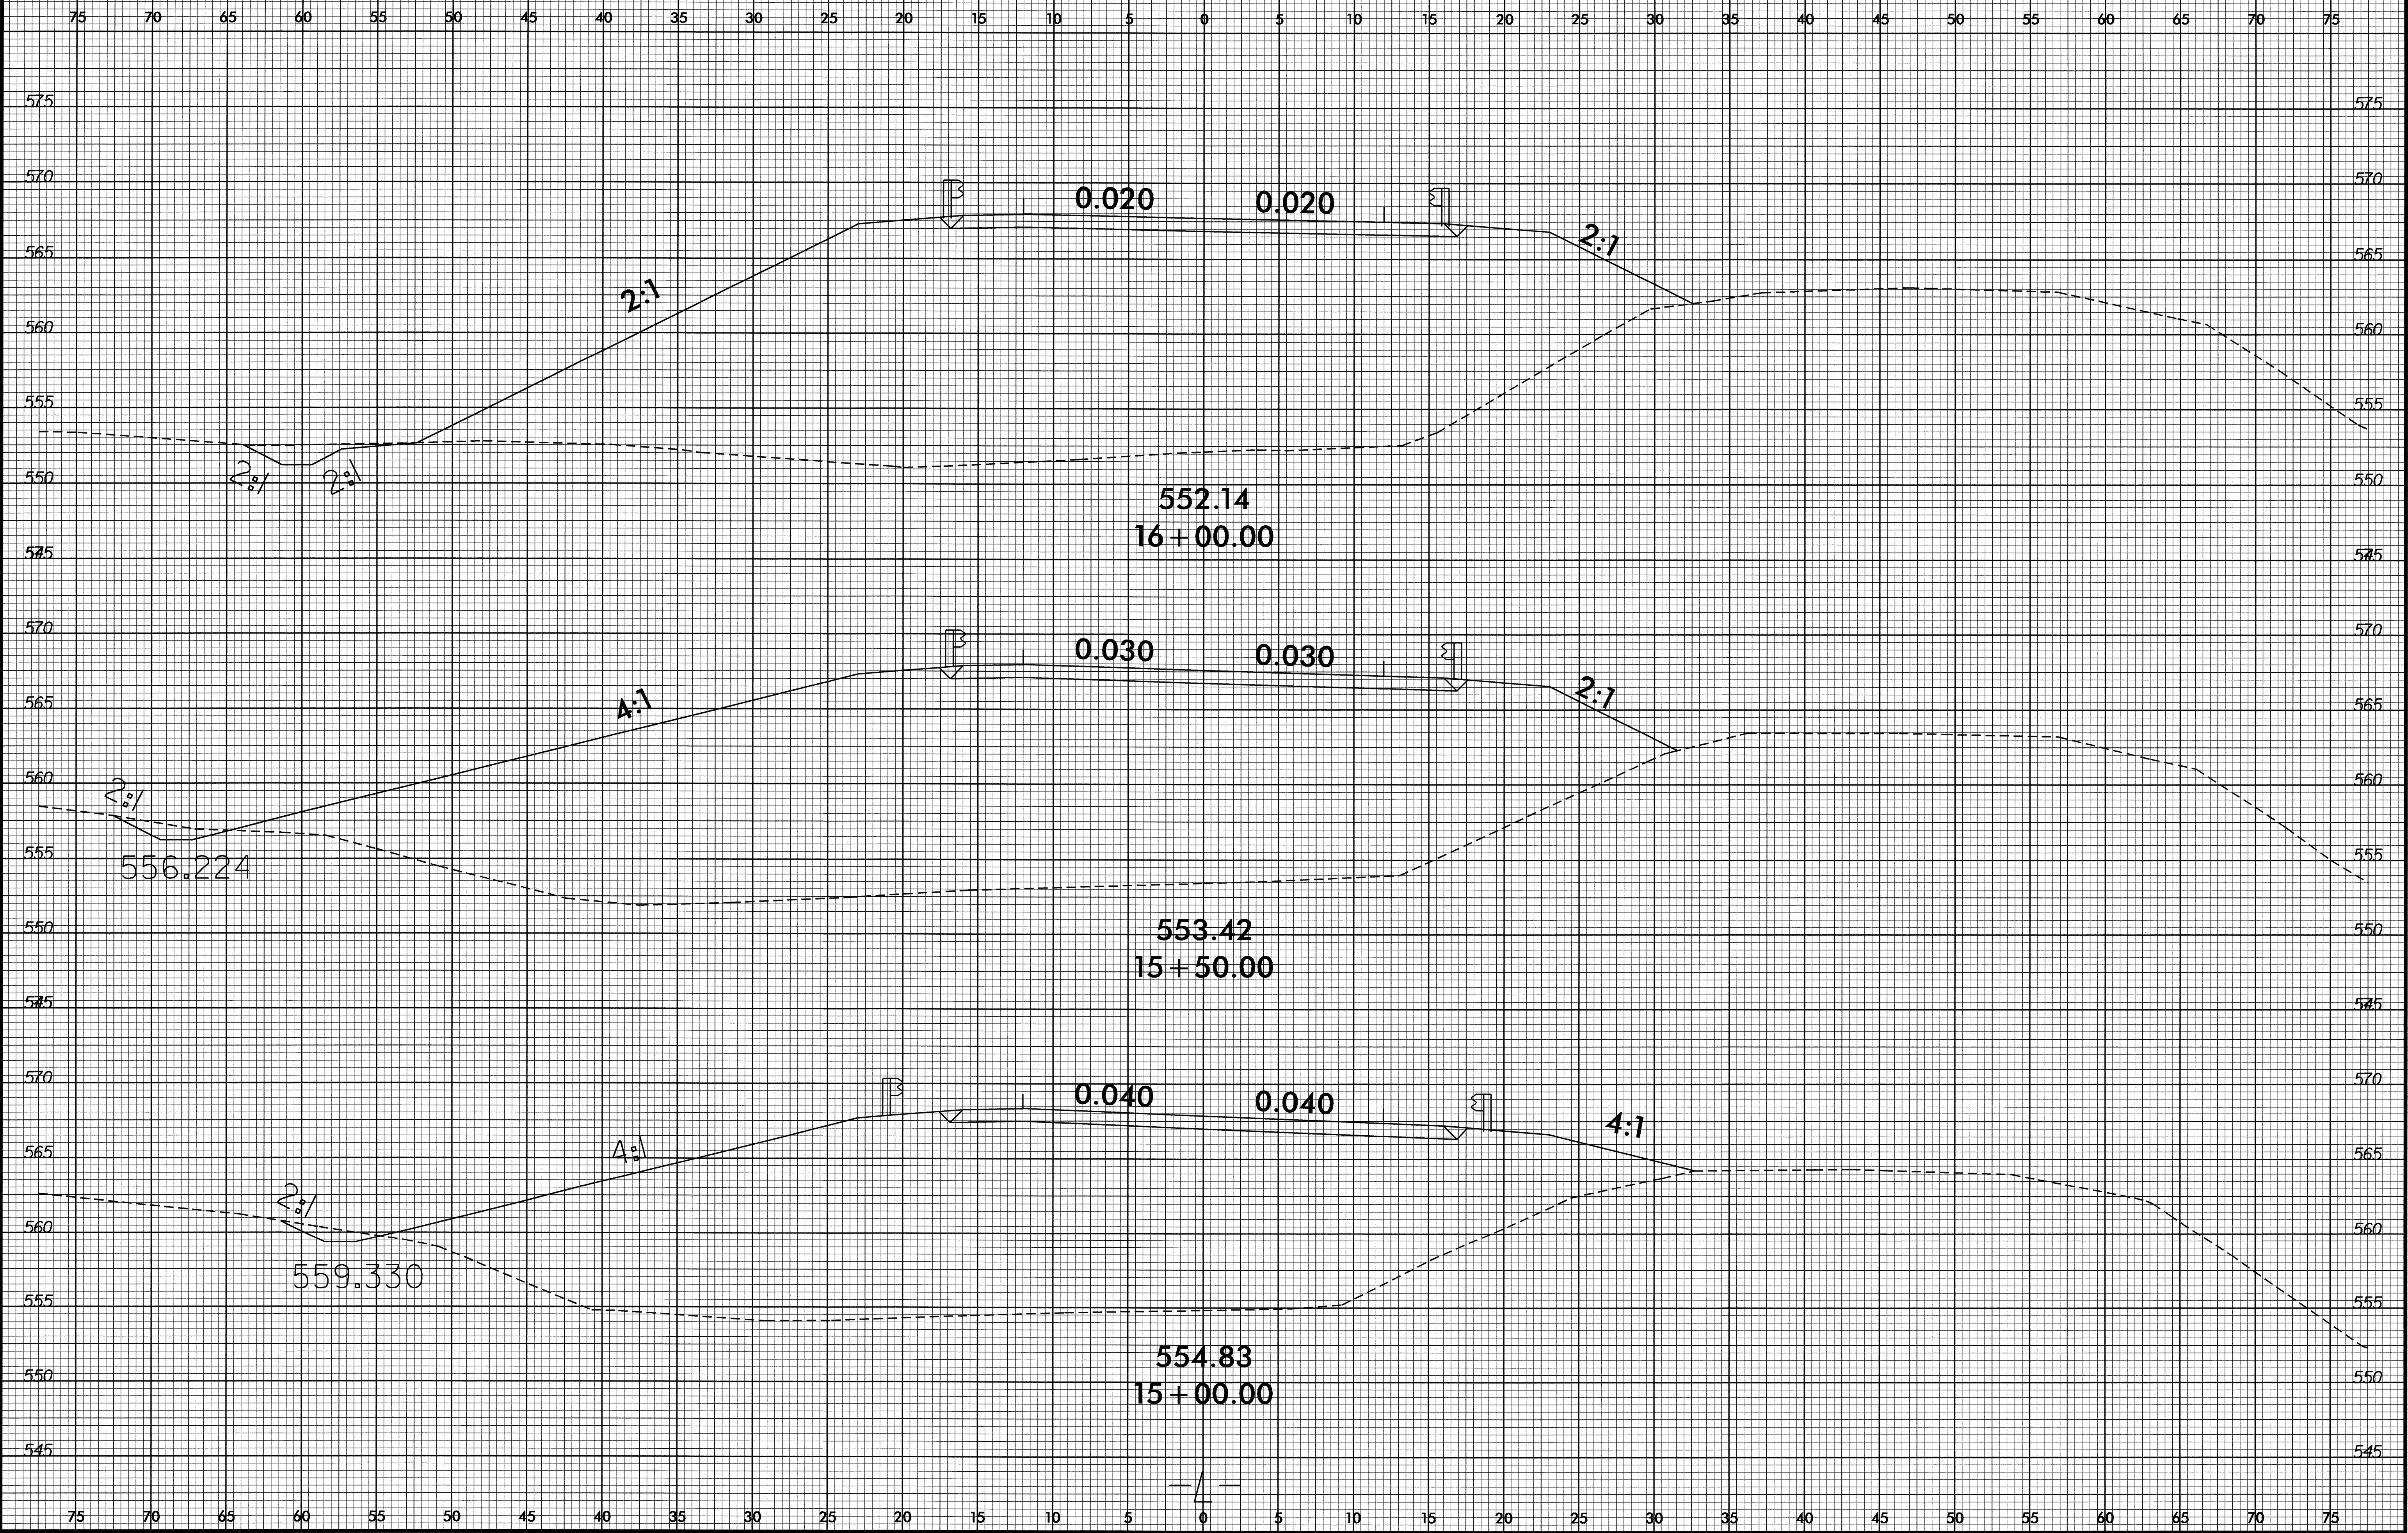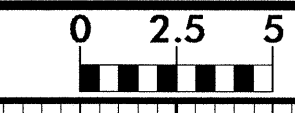


8/23/99

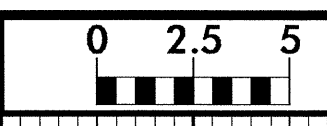

PROJ. REFERENCE NO.
B-4622


SHEET NO.
X-7

75 70 65 60 55 50 45 40 35 30 25 20 15 10 5 0 5 10 15 20 25 30 35 40 45 50 55 60 65 70 75

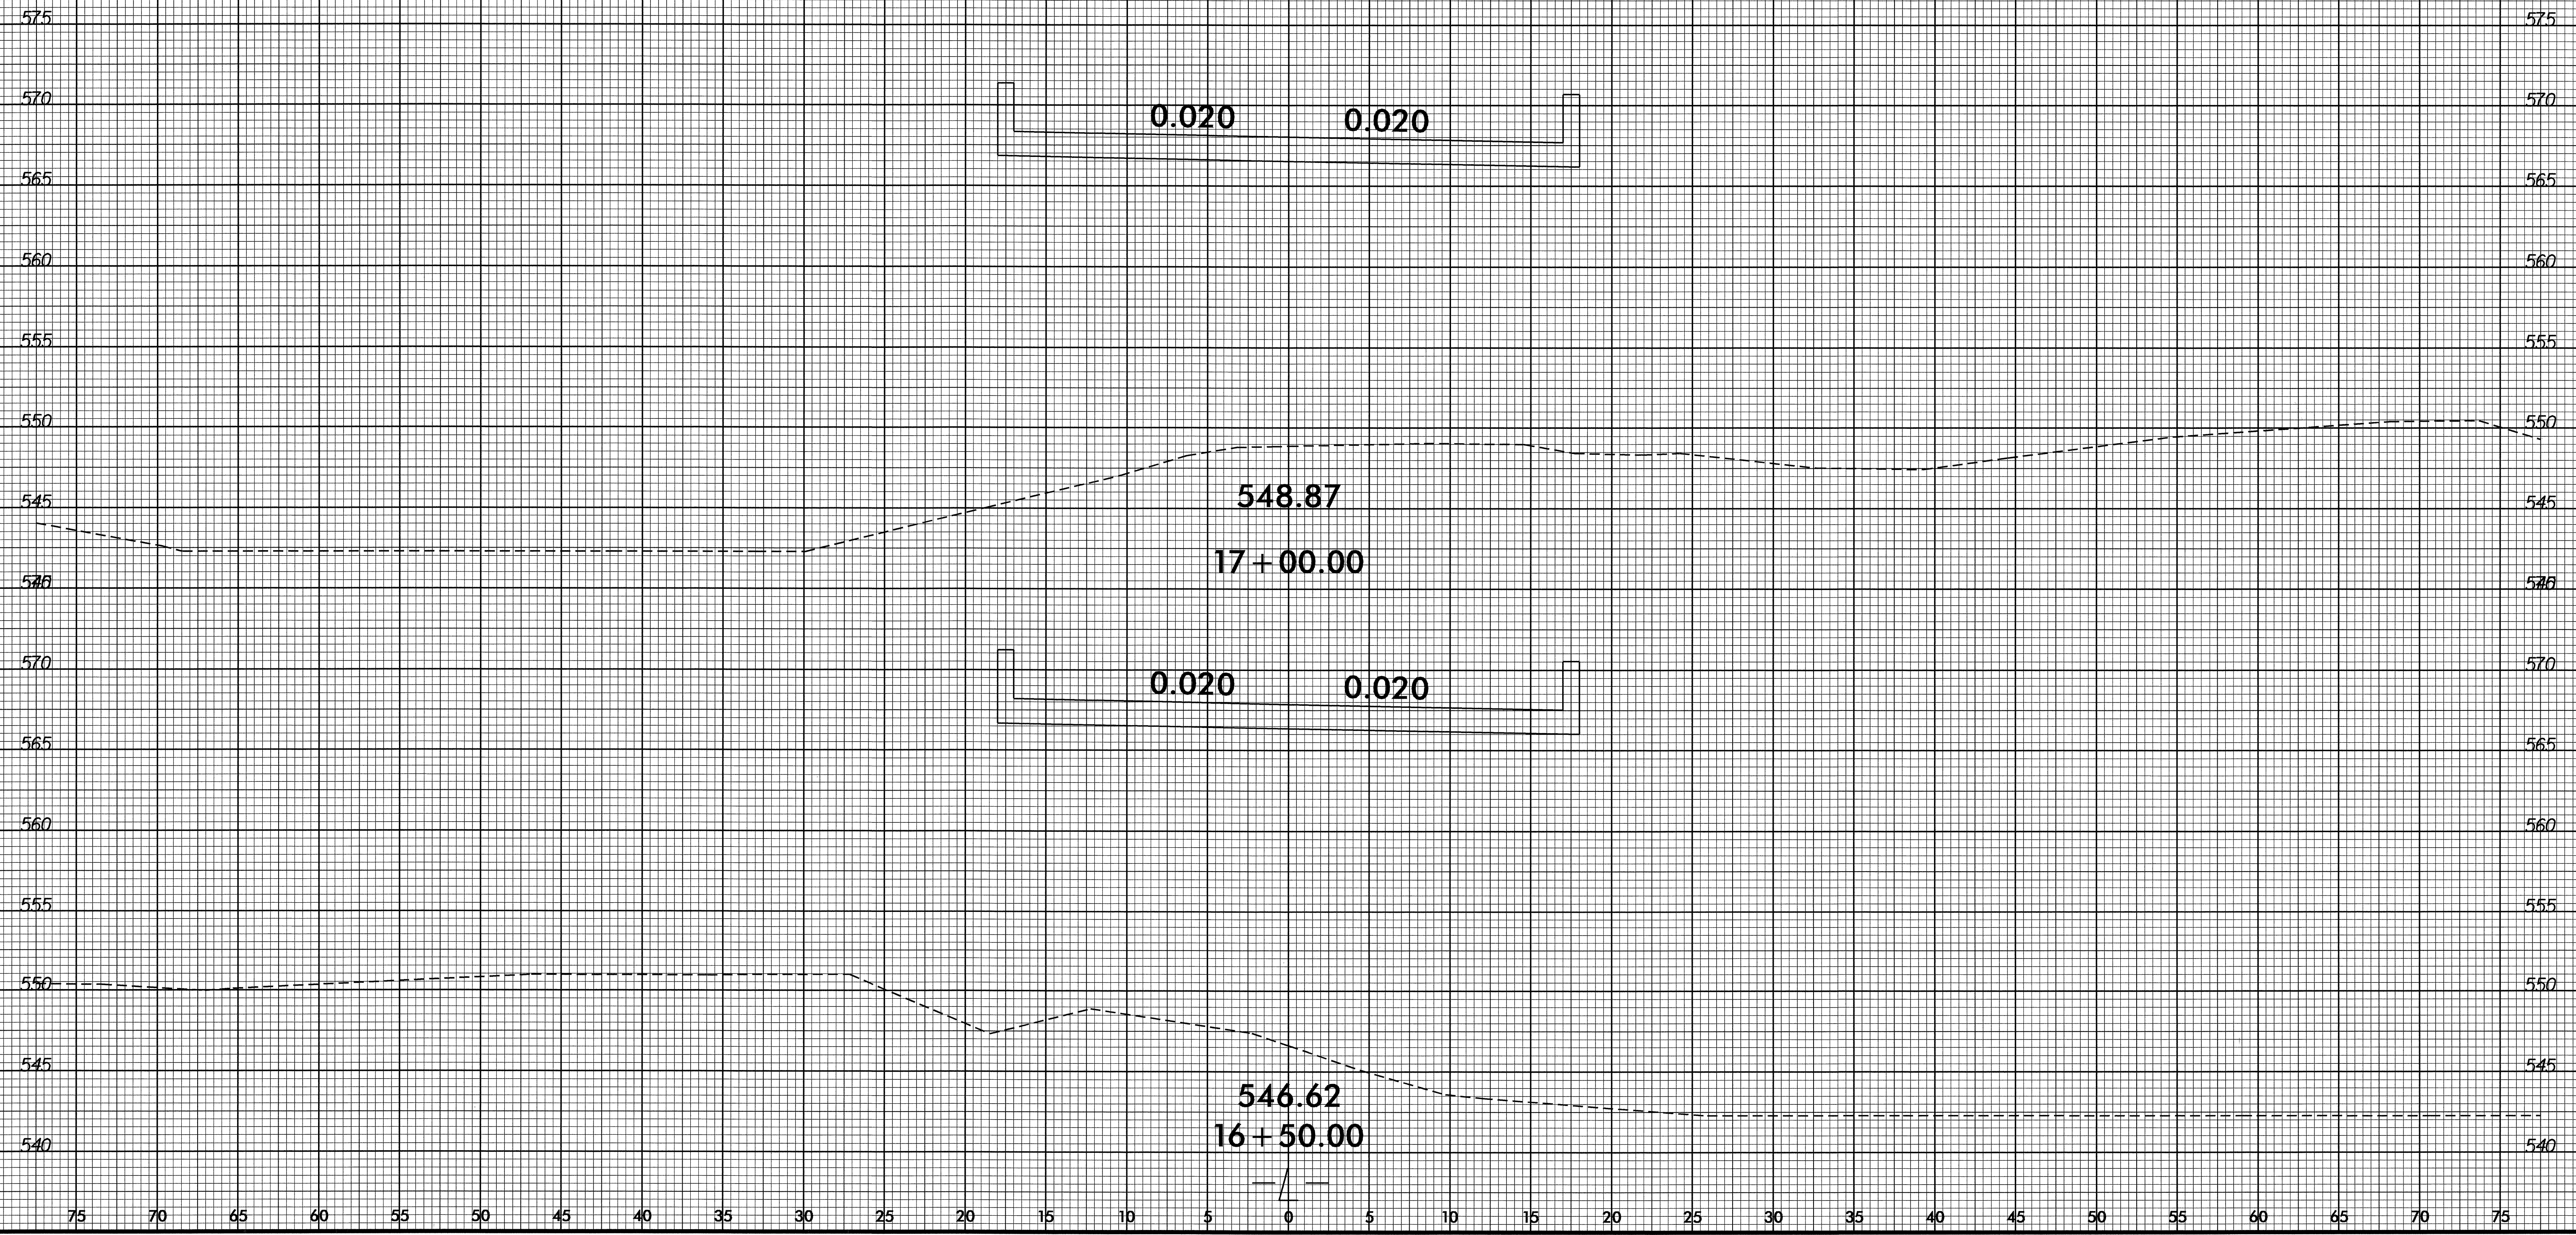


20-AUG-2009 10:48
5:33:50 PM
B-4622-rdy.xpl.lldgn

8/23/99

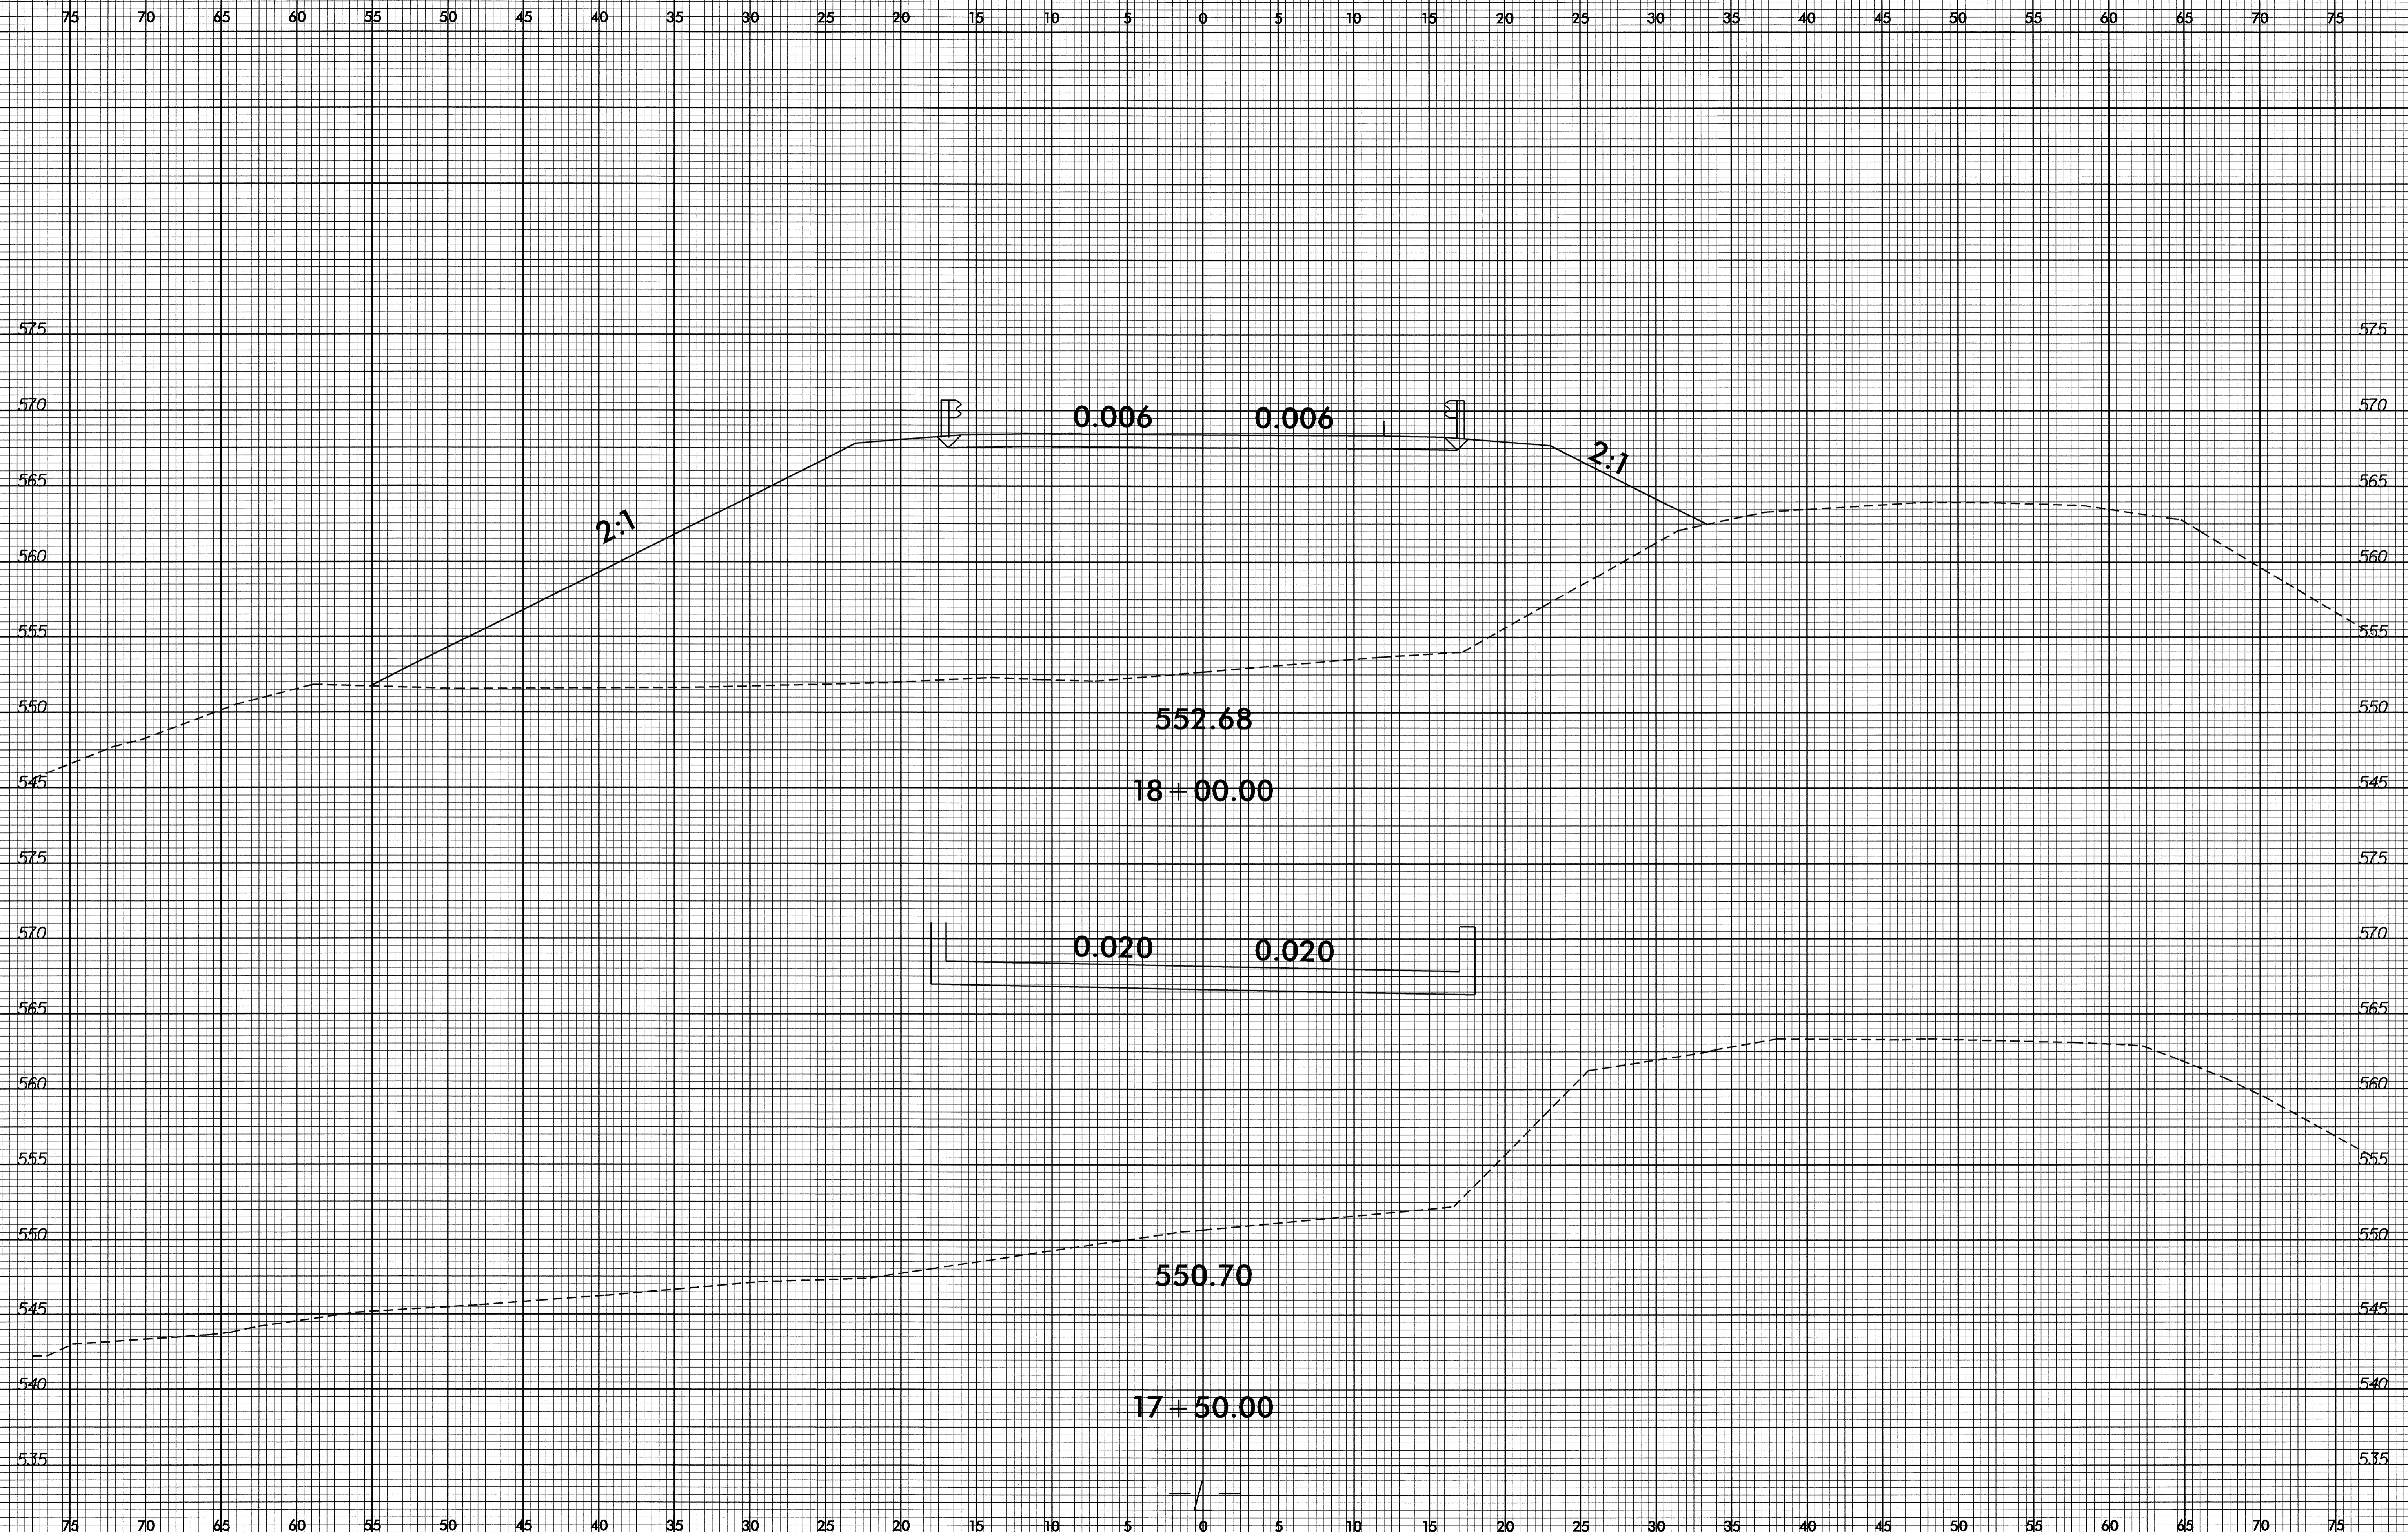


20-AUG-2009 10:47
\$\$\$\$\$USER\$\$\$\$\$
\$\$\$\$\$DATE\$\$\$\$\$

8/23/99

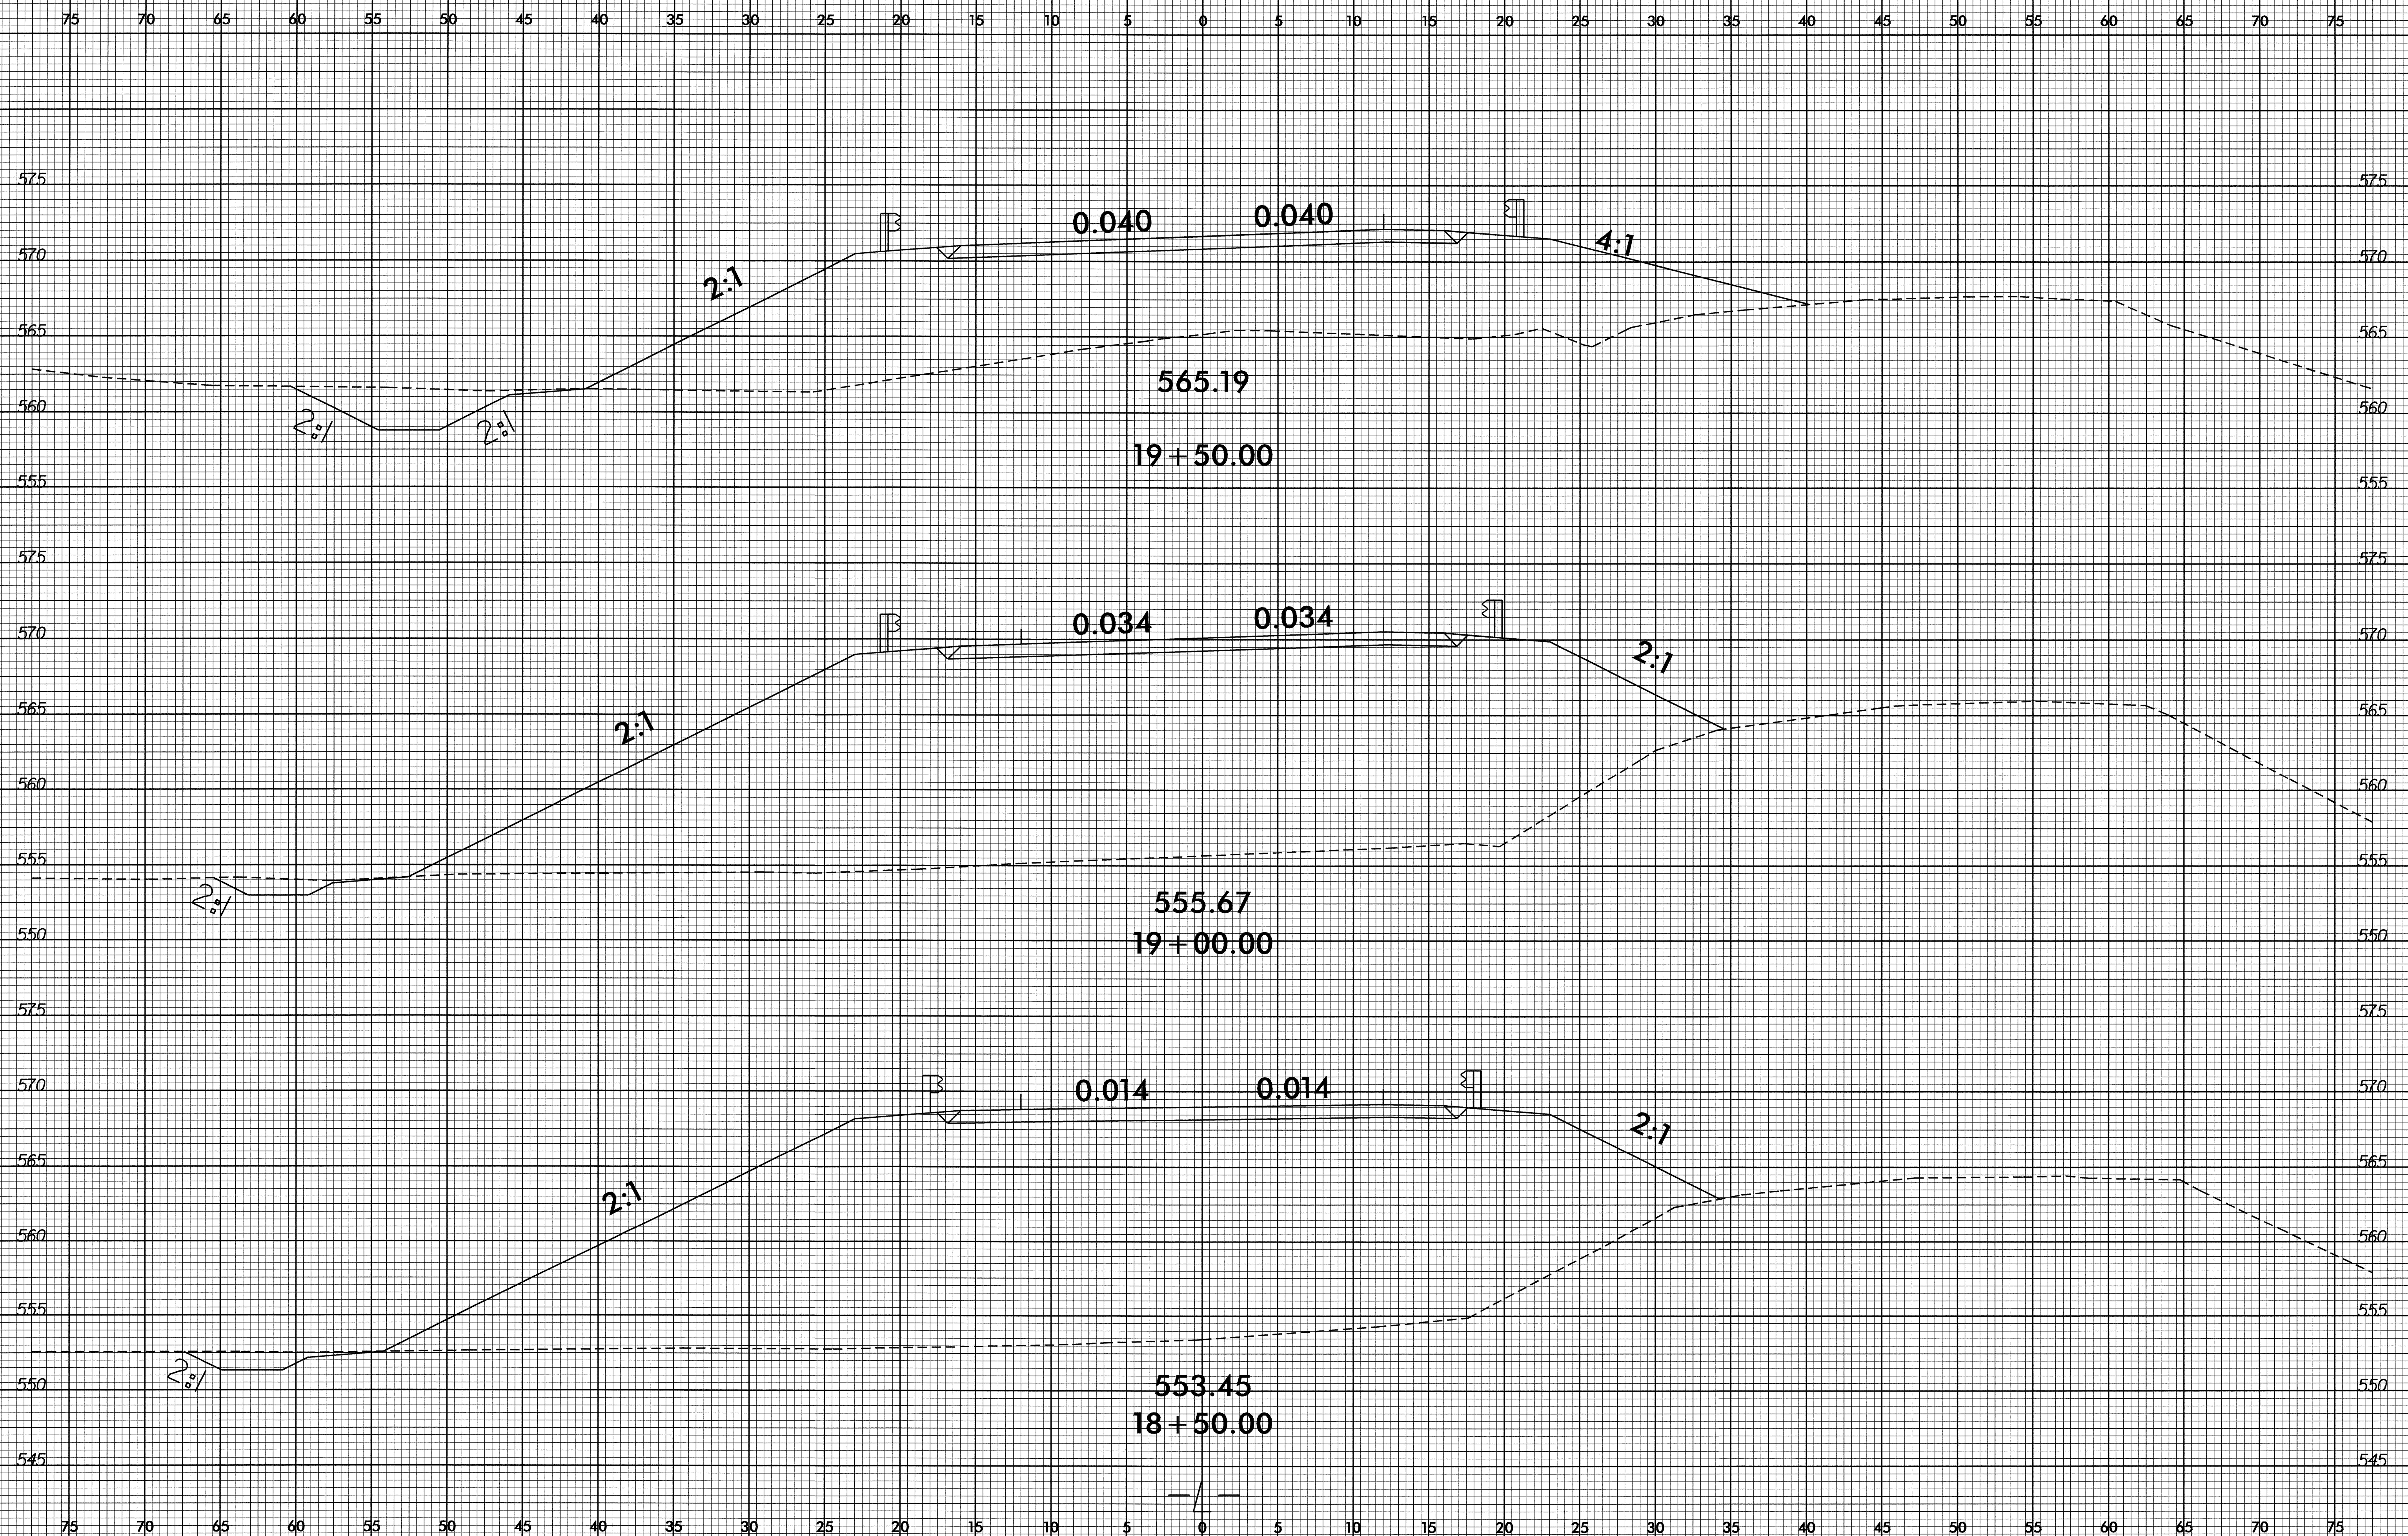



20_AUG_2009 10:47
33808ERRAME3333

8/23/99

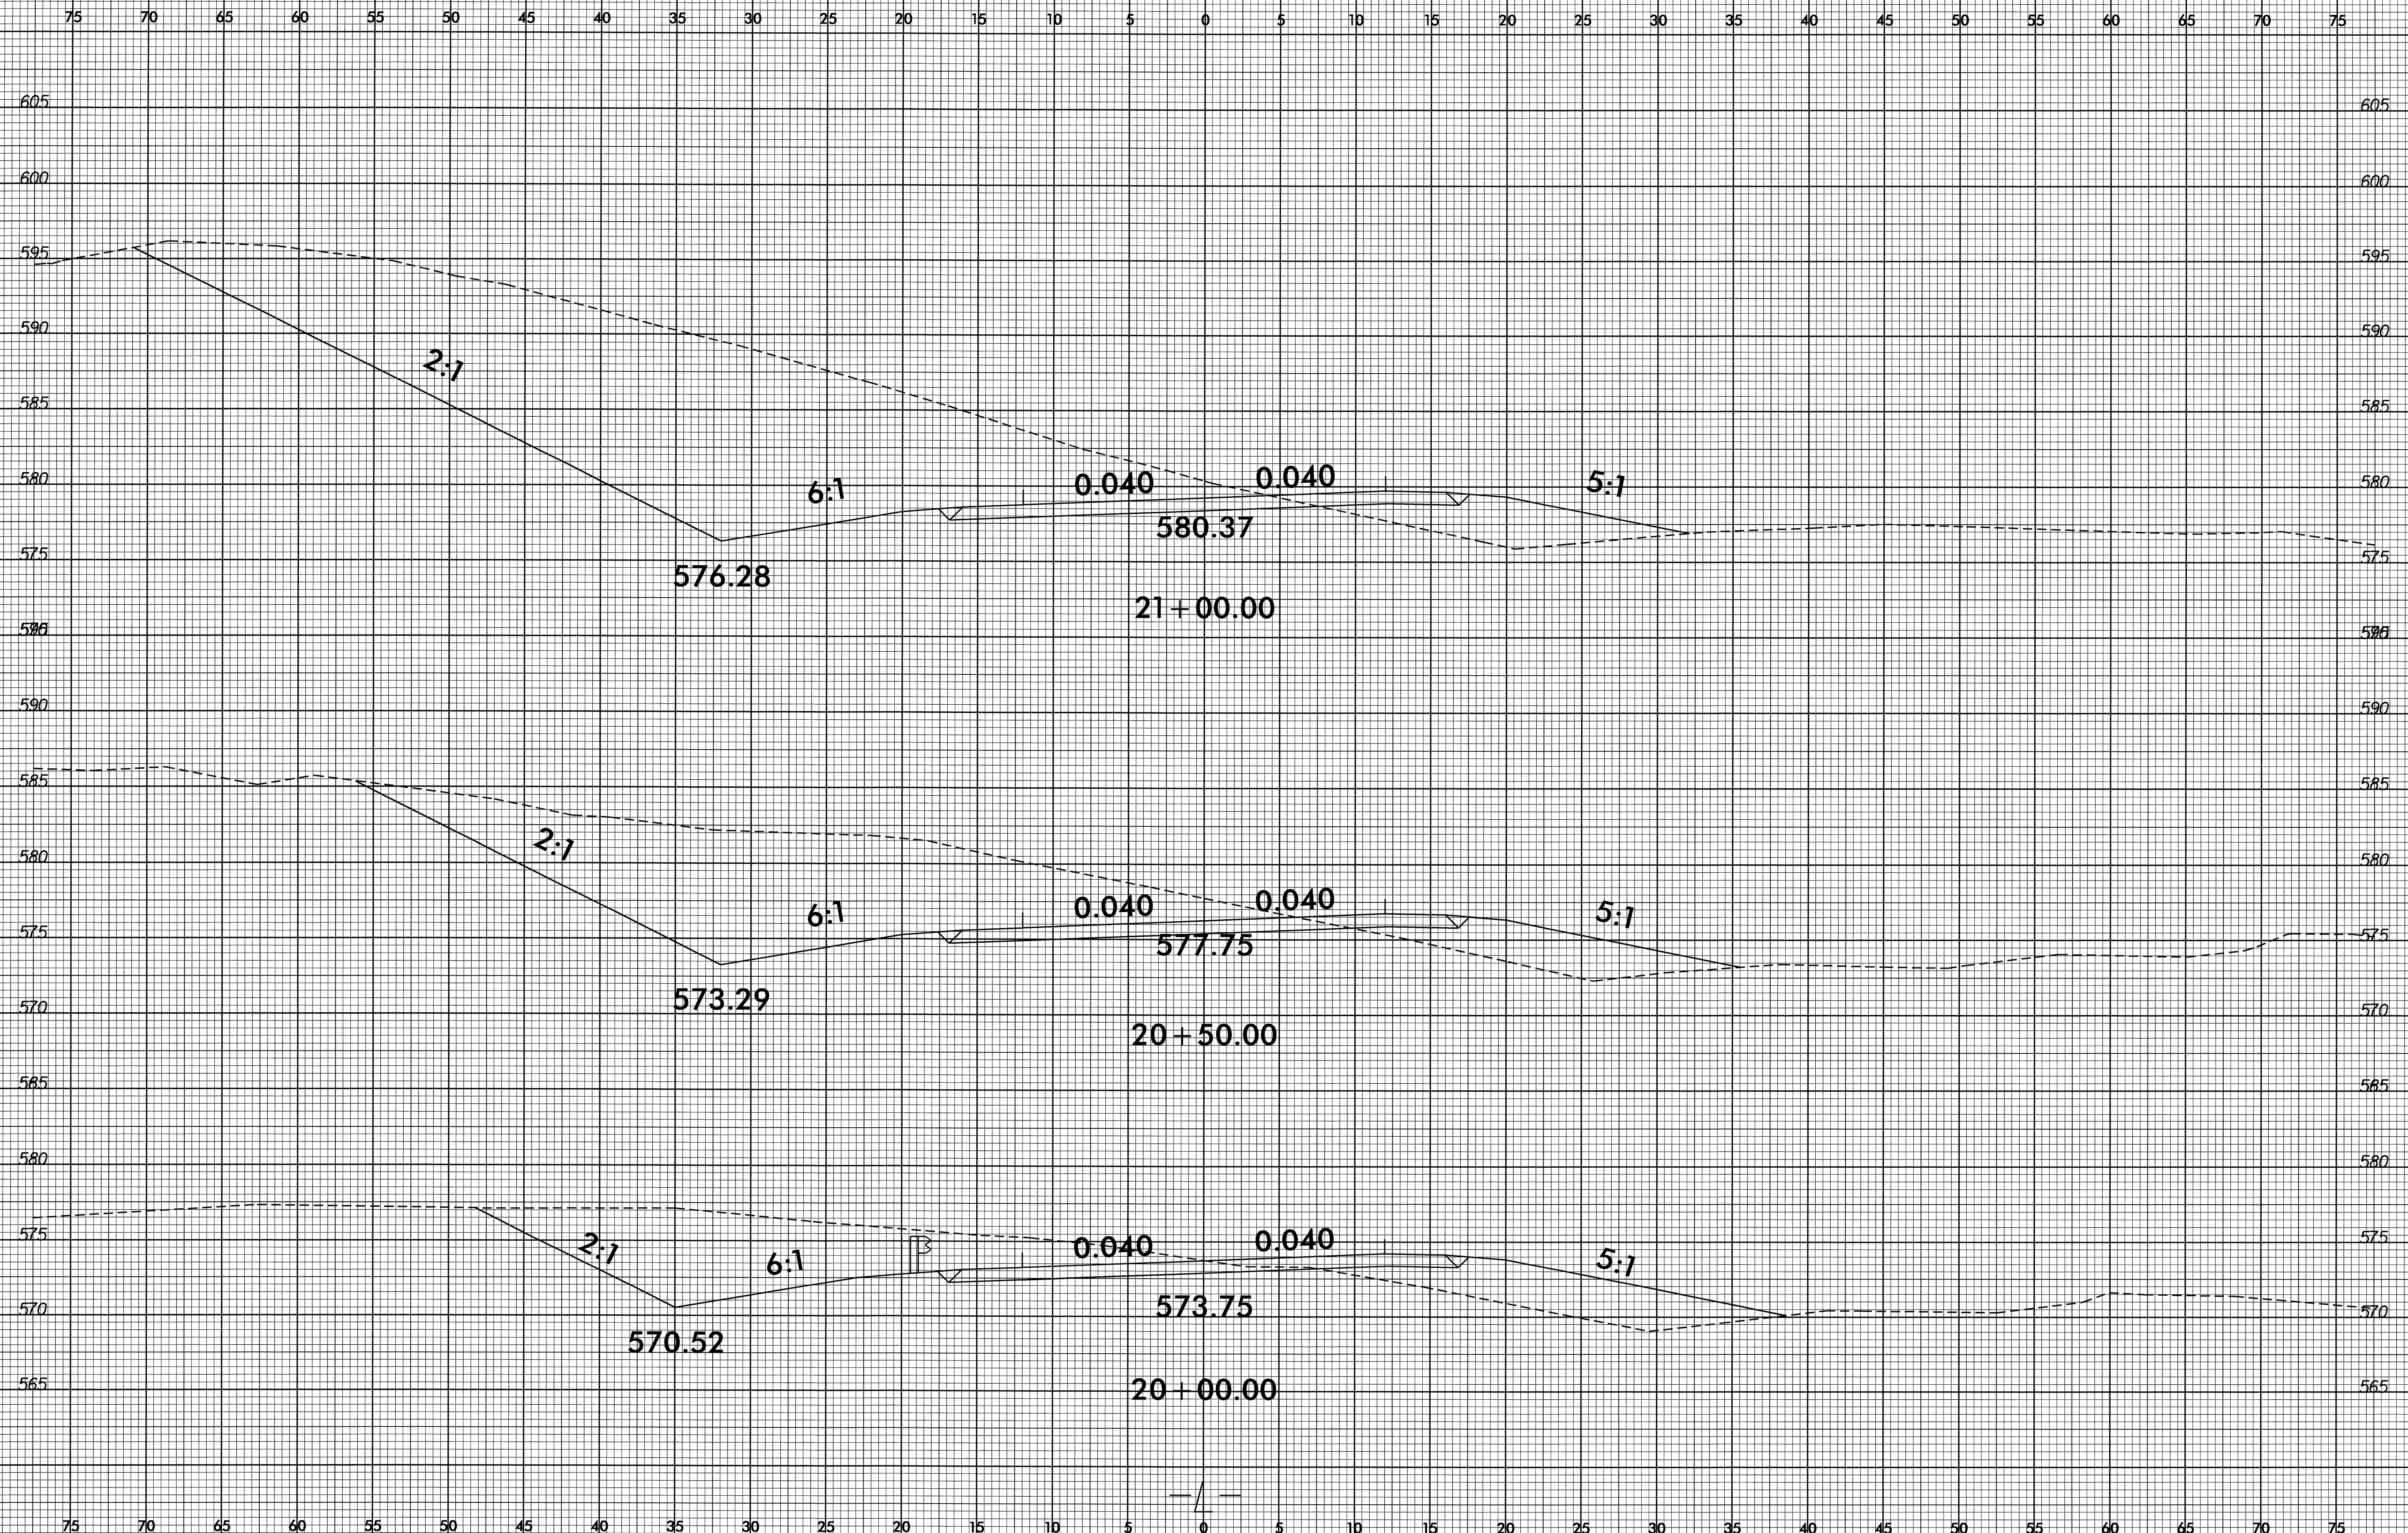


20-AUG-2009 10:45
\$\$\$\$\$USERNAME\$\$\$\$\$
\$\$\$\$\$B-4622.rdy_xp1.dgn

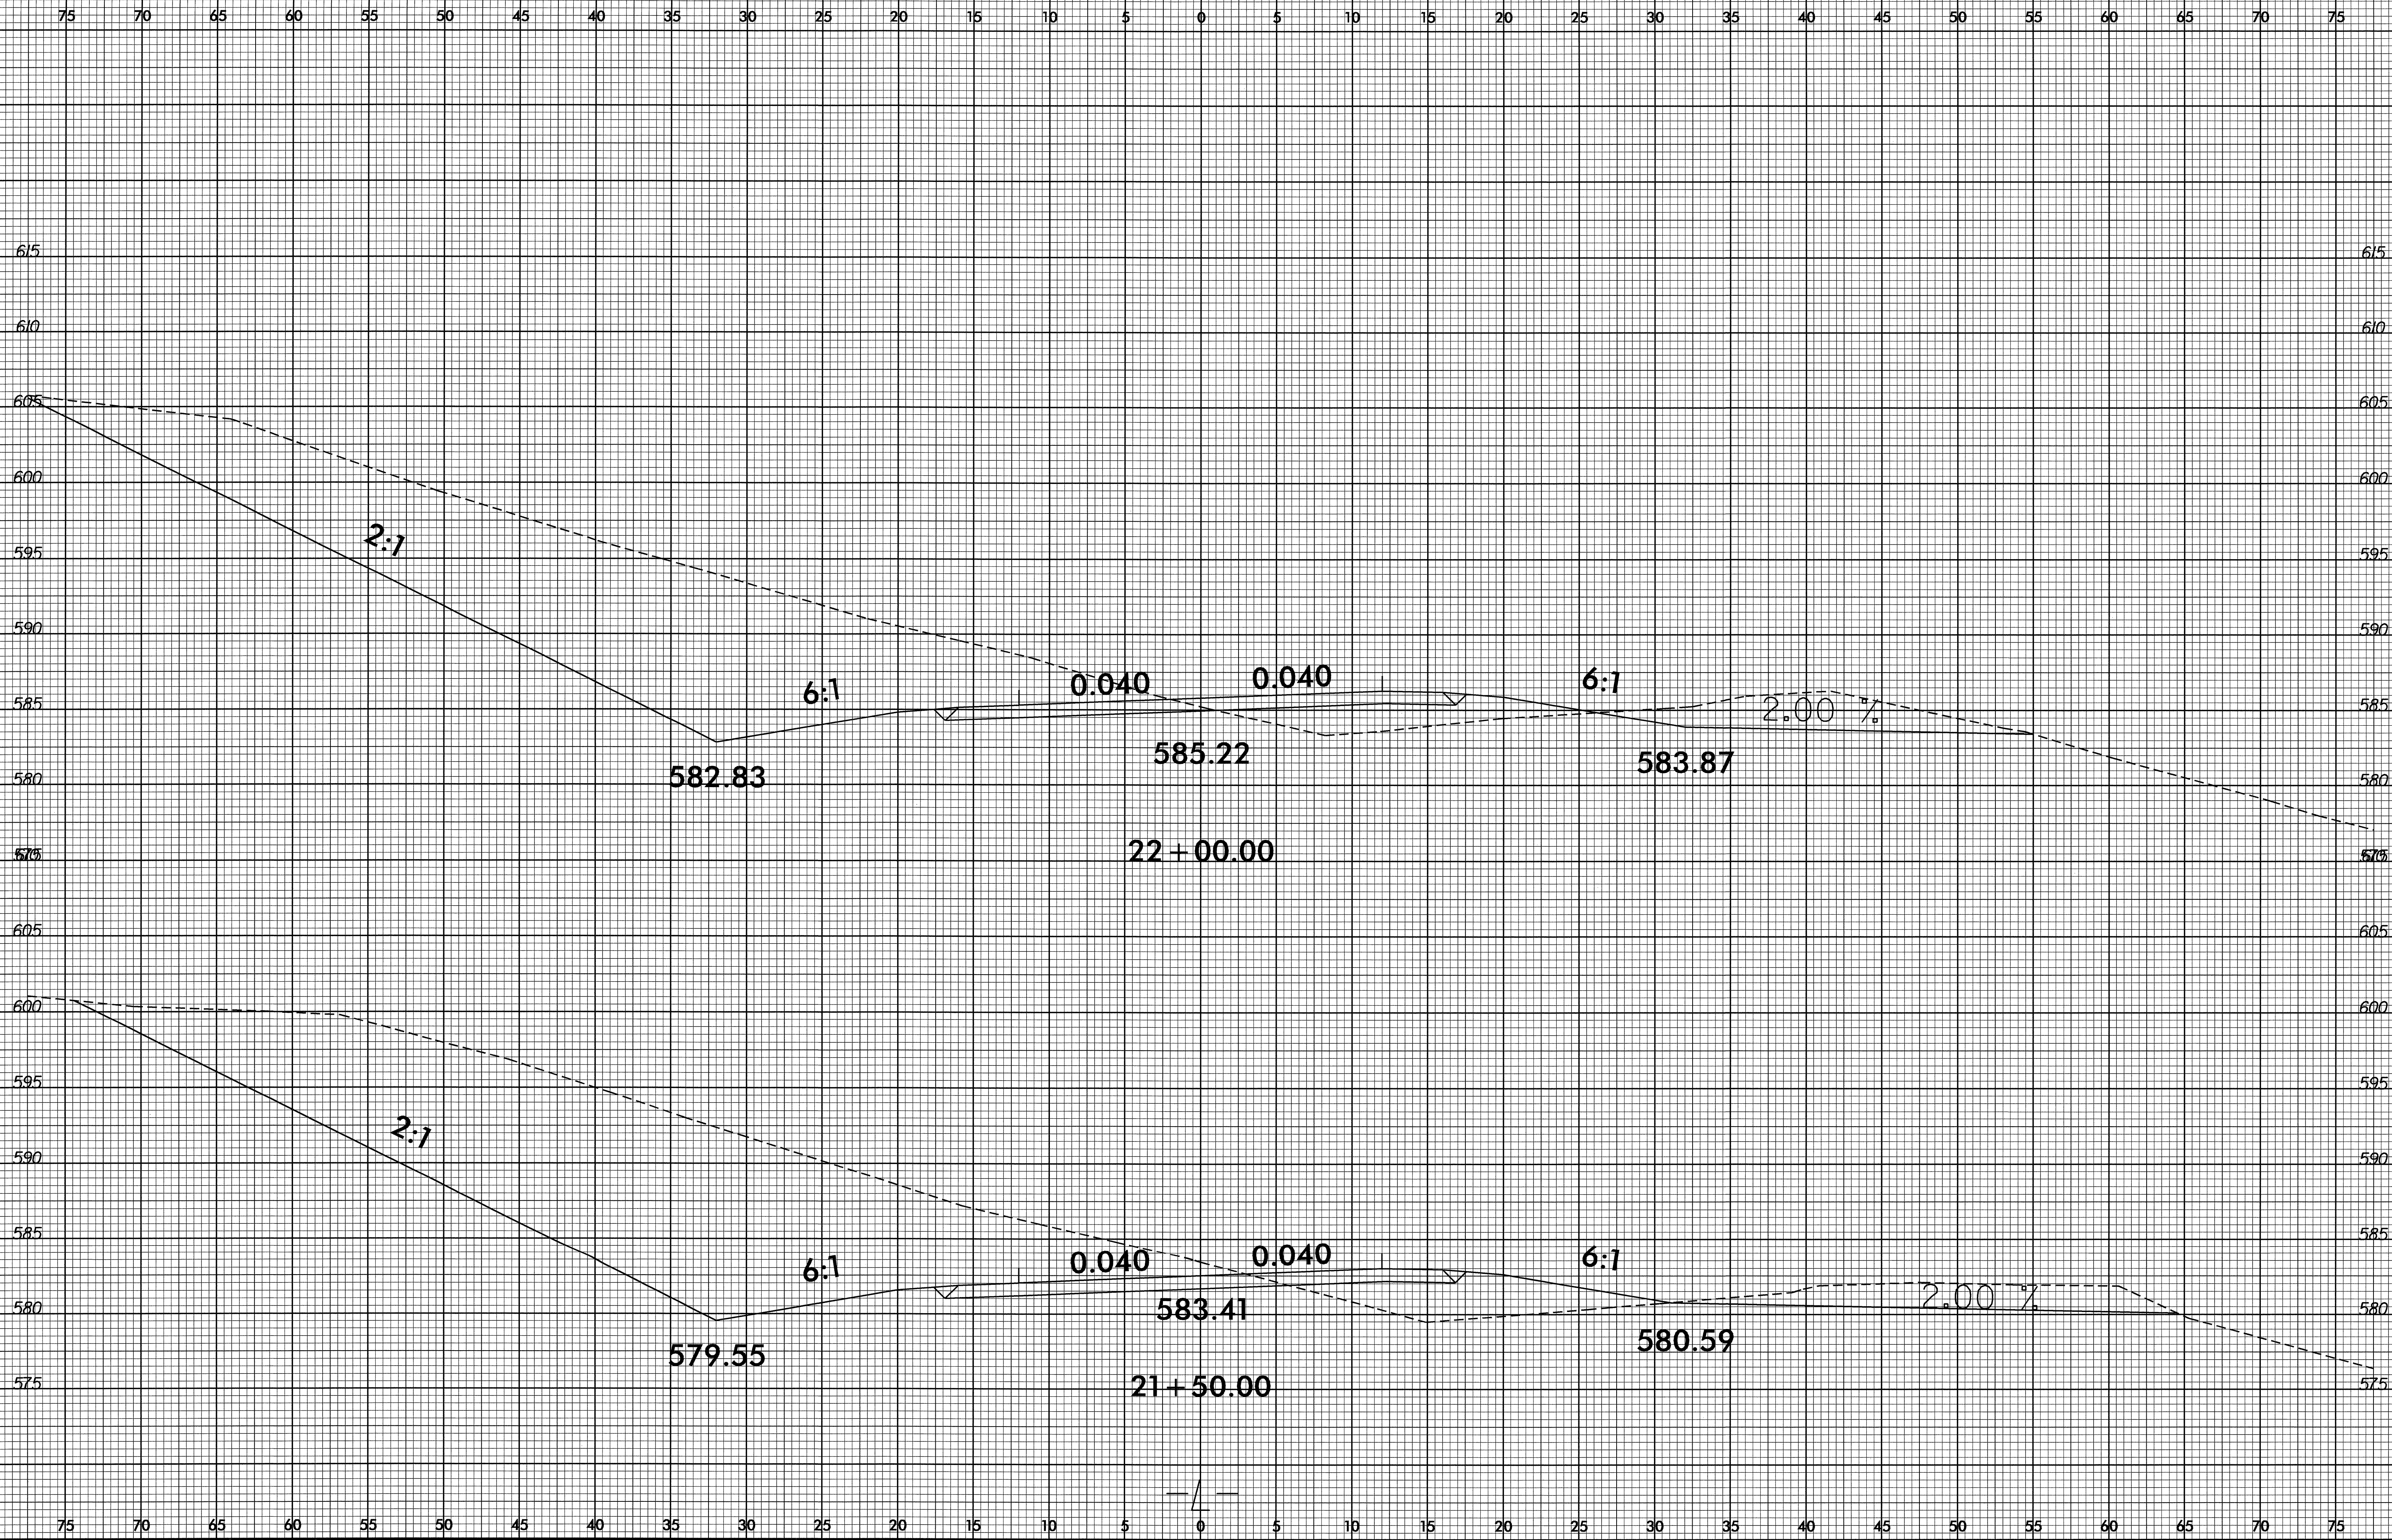


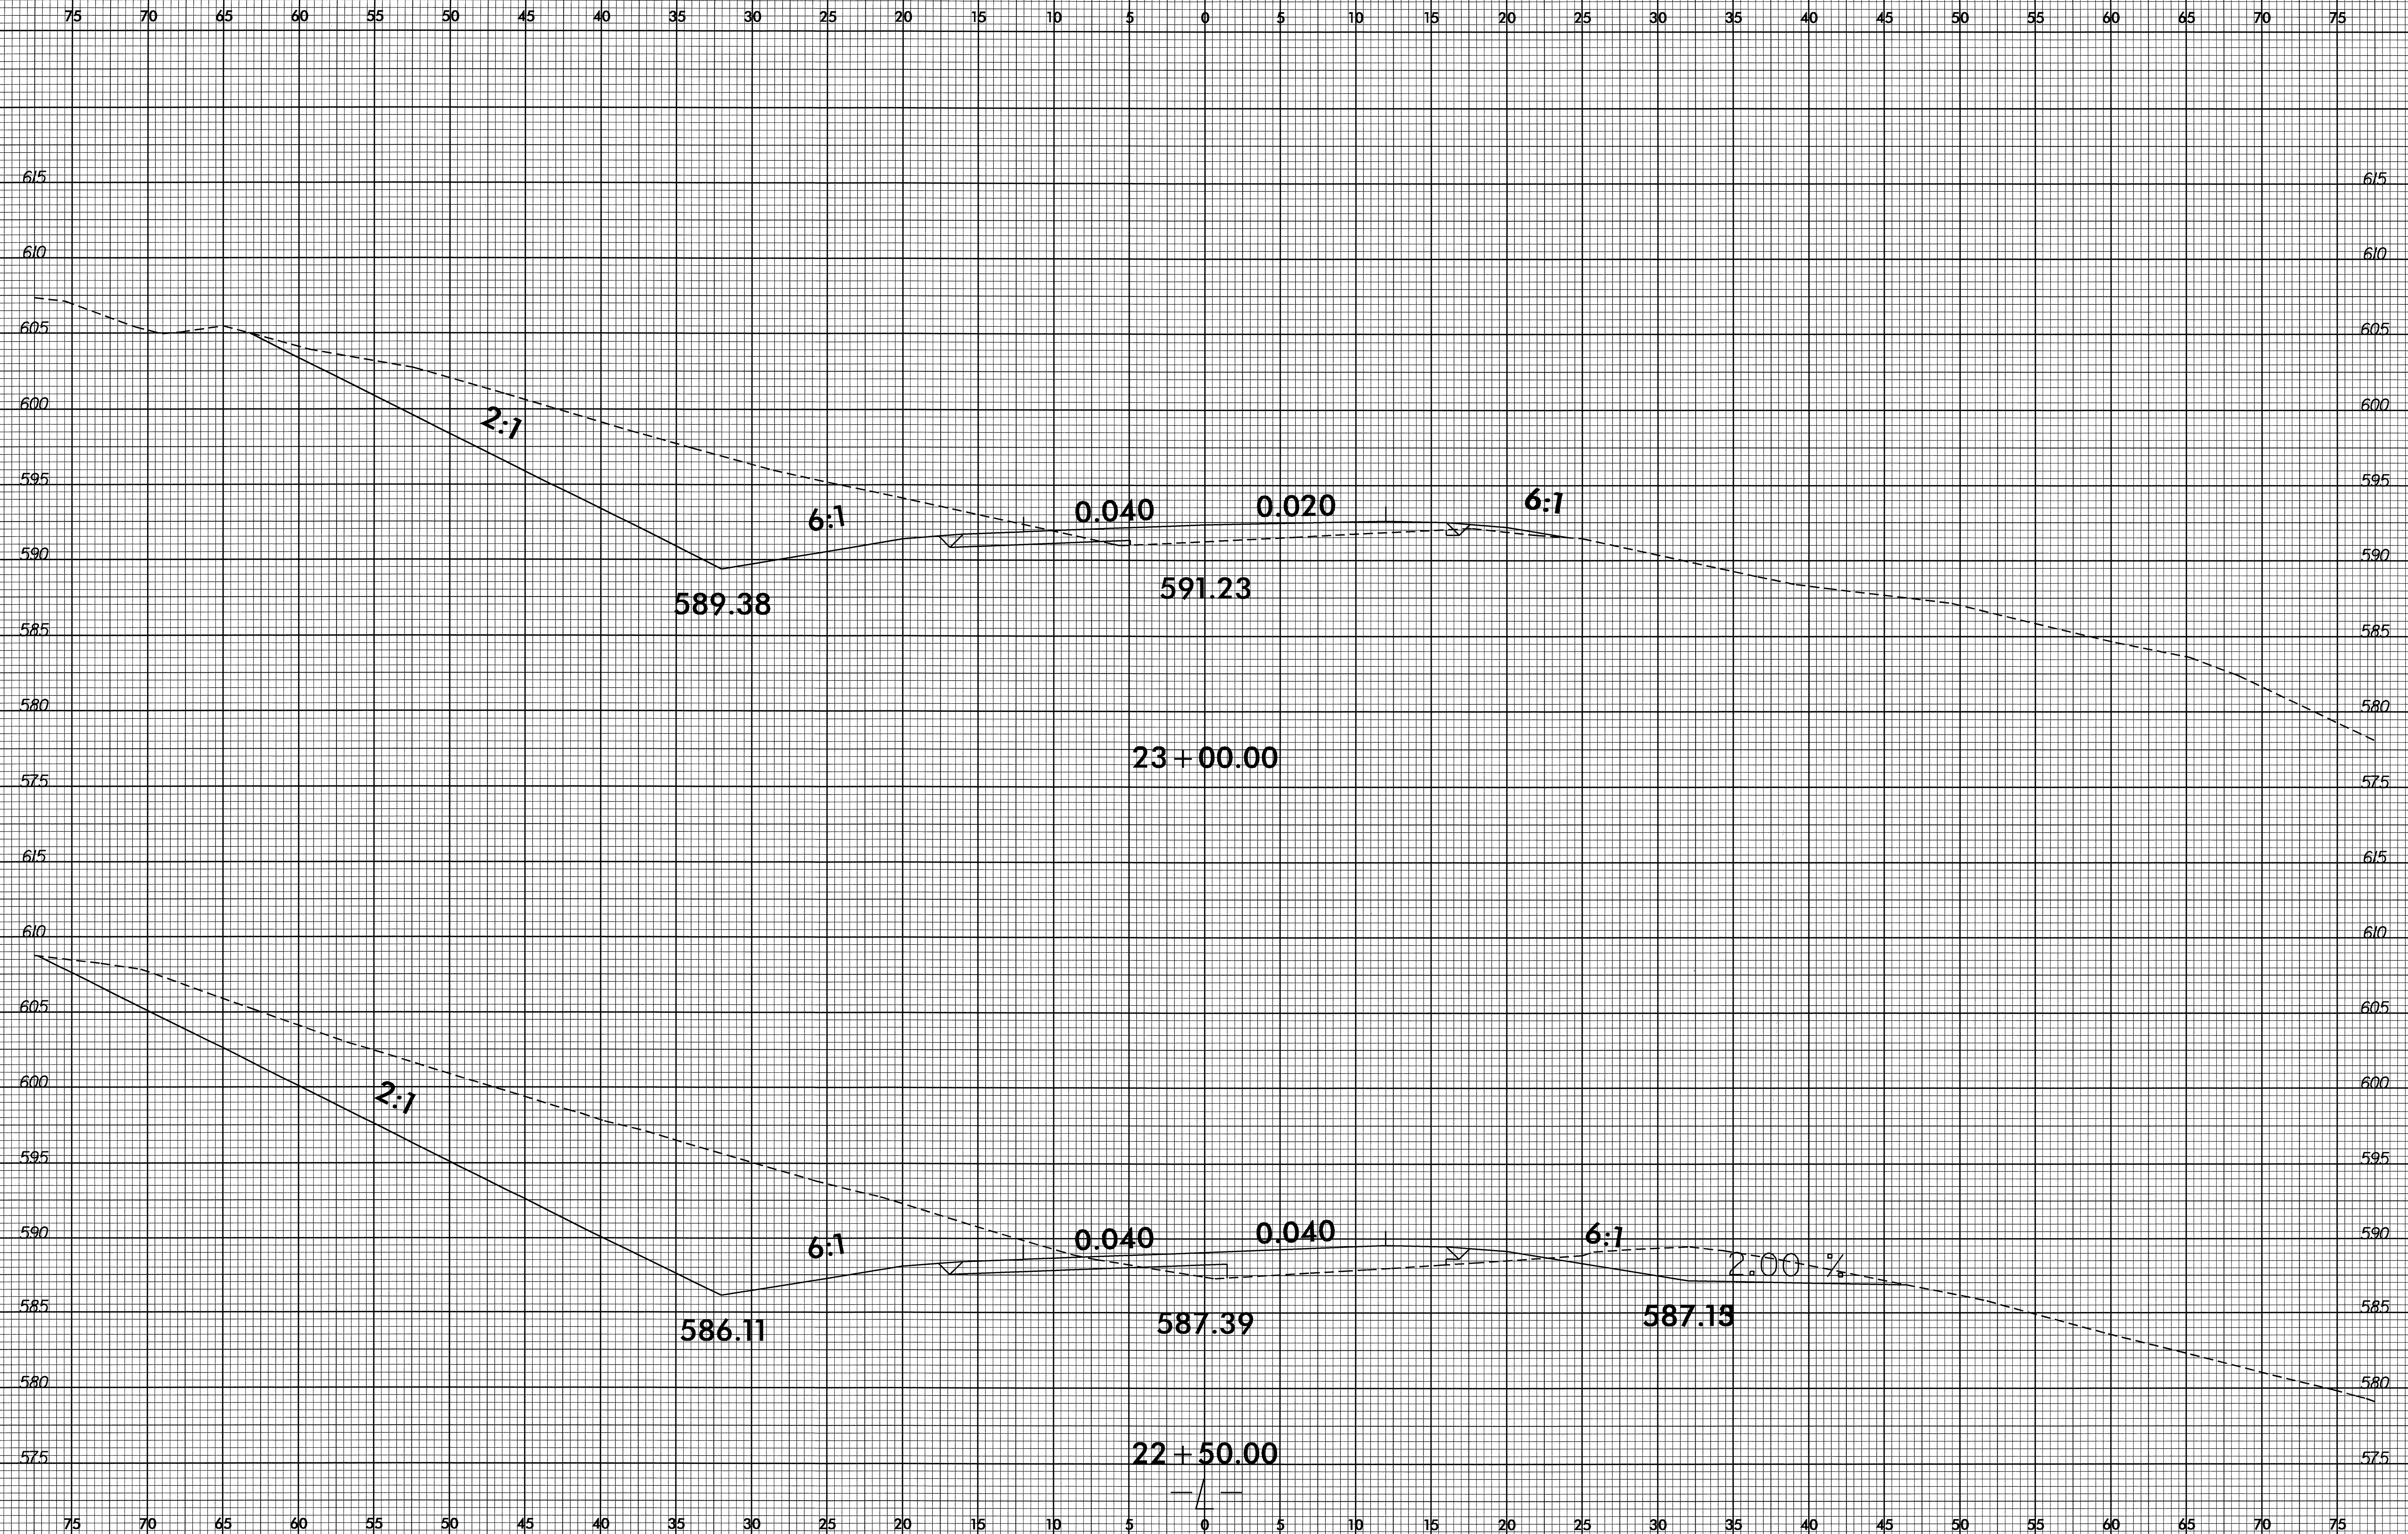

75 70 65 60 55 50 45 40 35 30 25 20 15 10 5 0 5 10 15 20 25 30 35 40 45 50 55 60 65 70 75

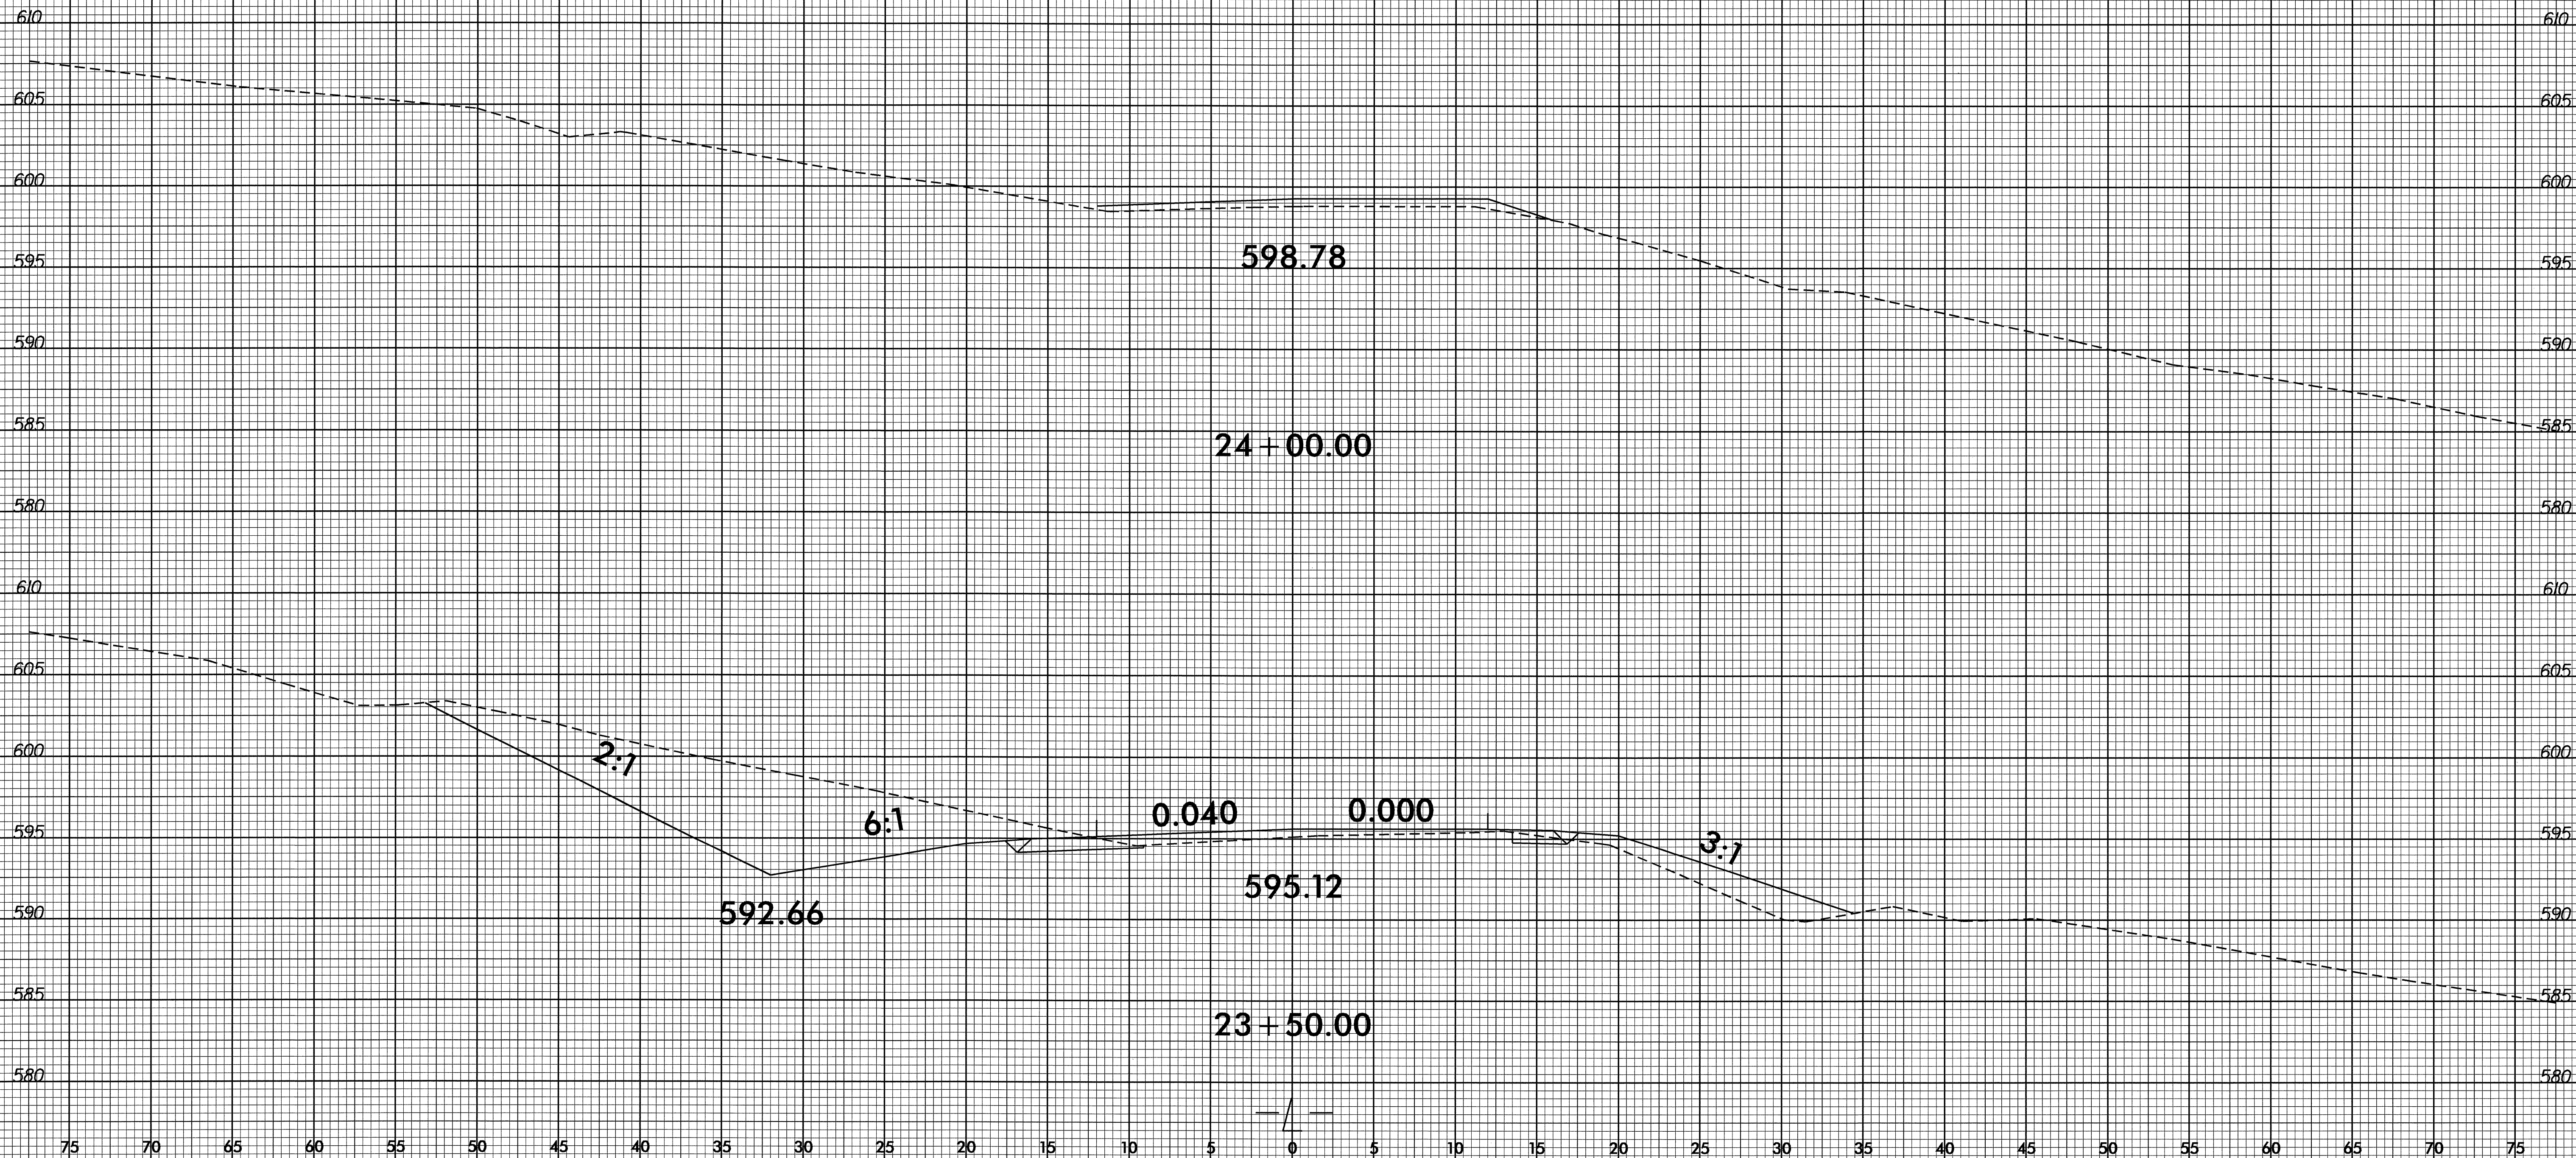

8/23/99

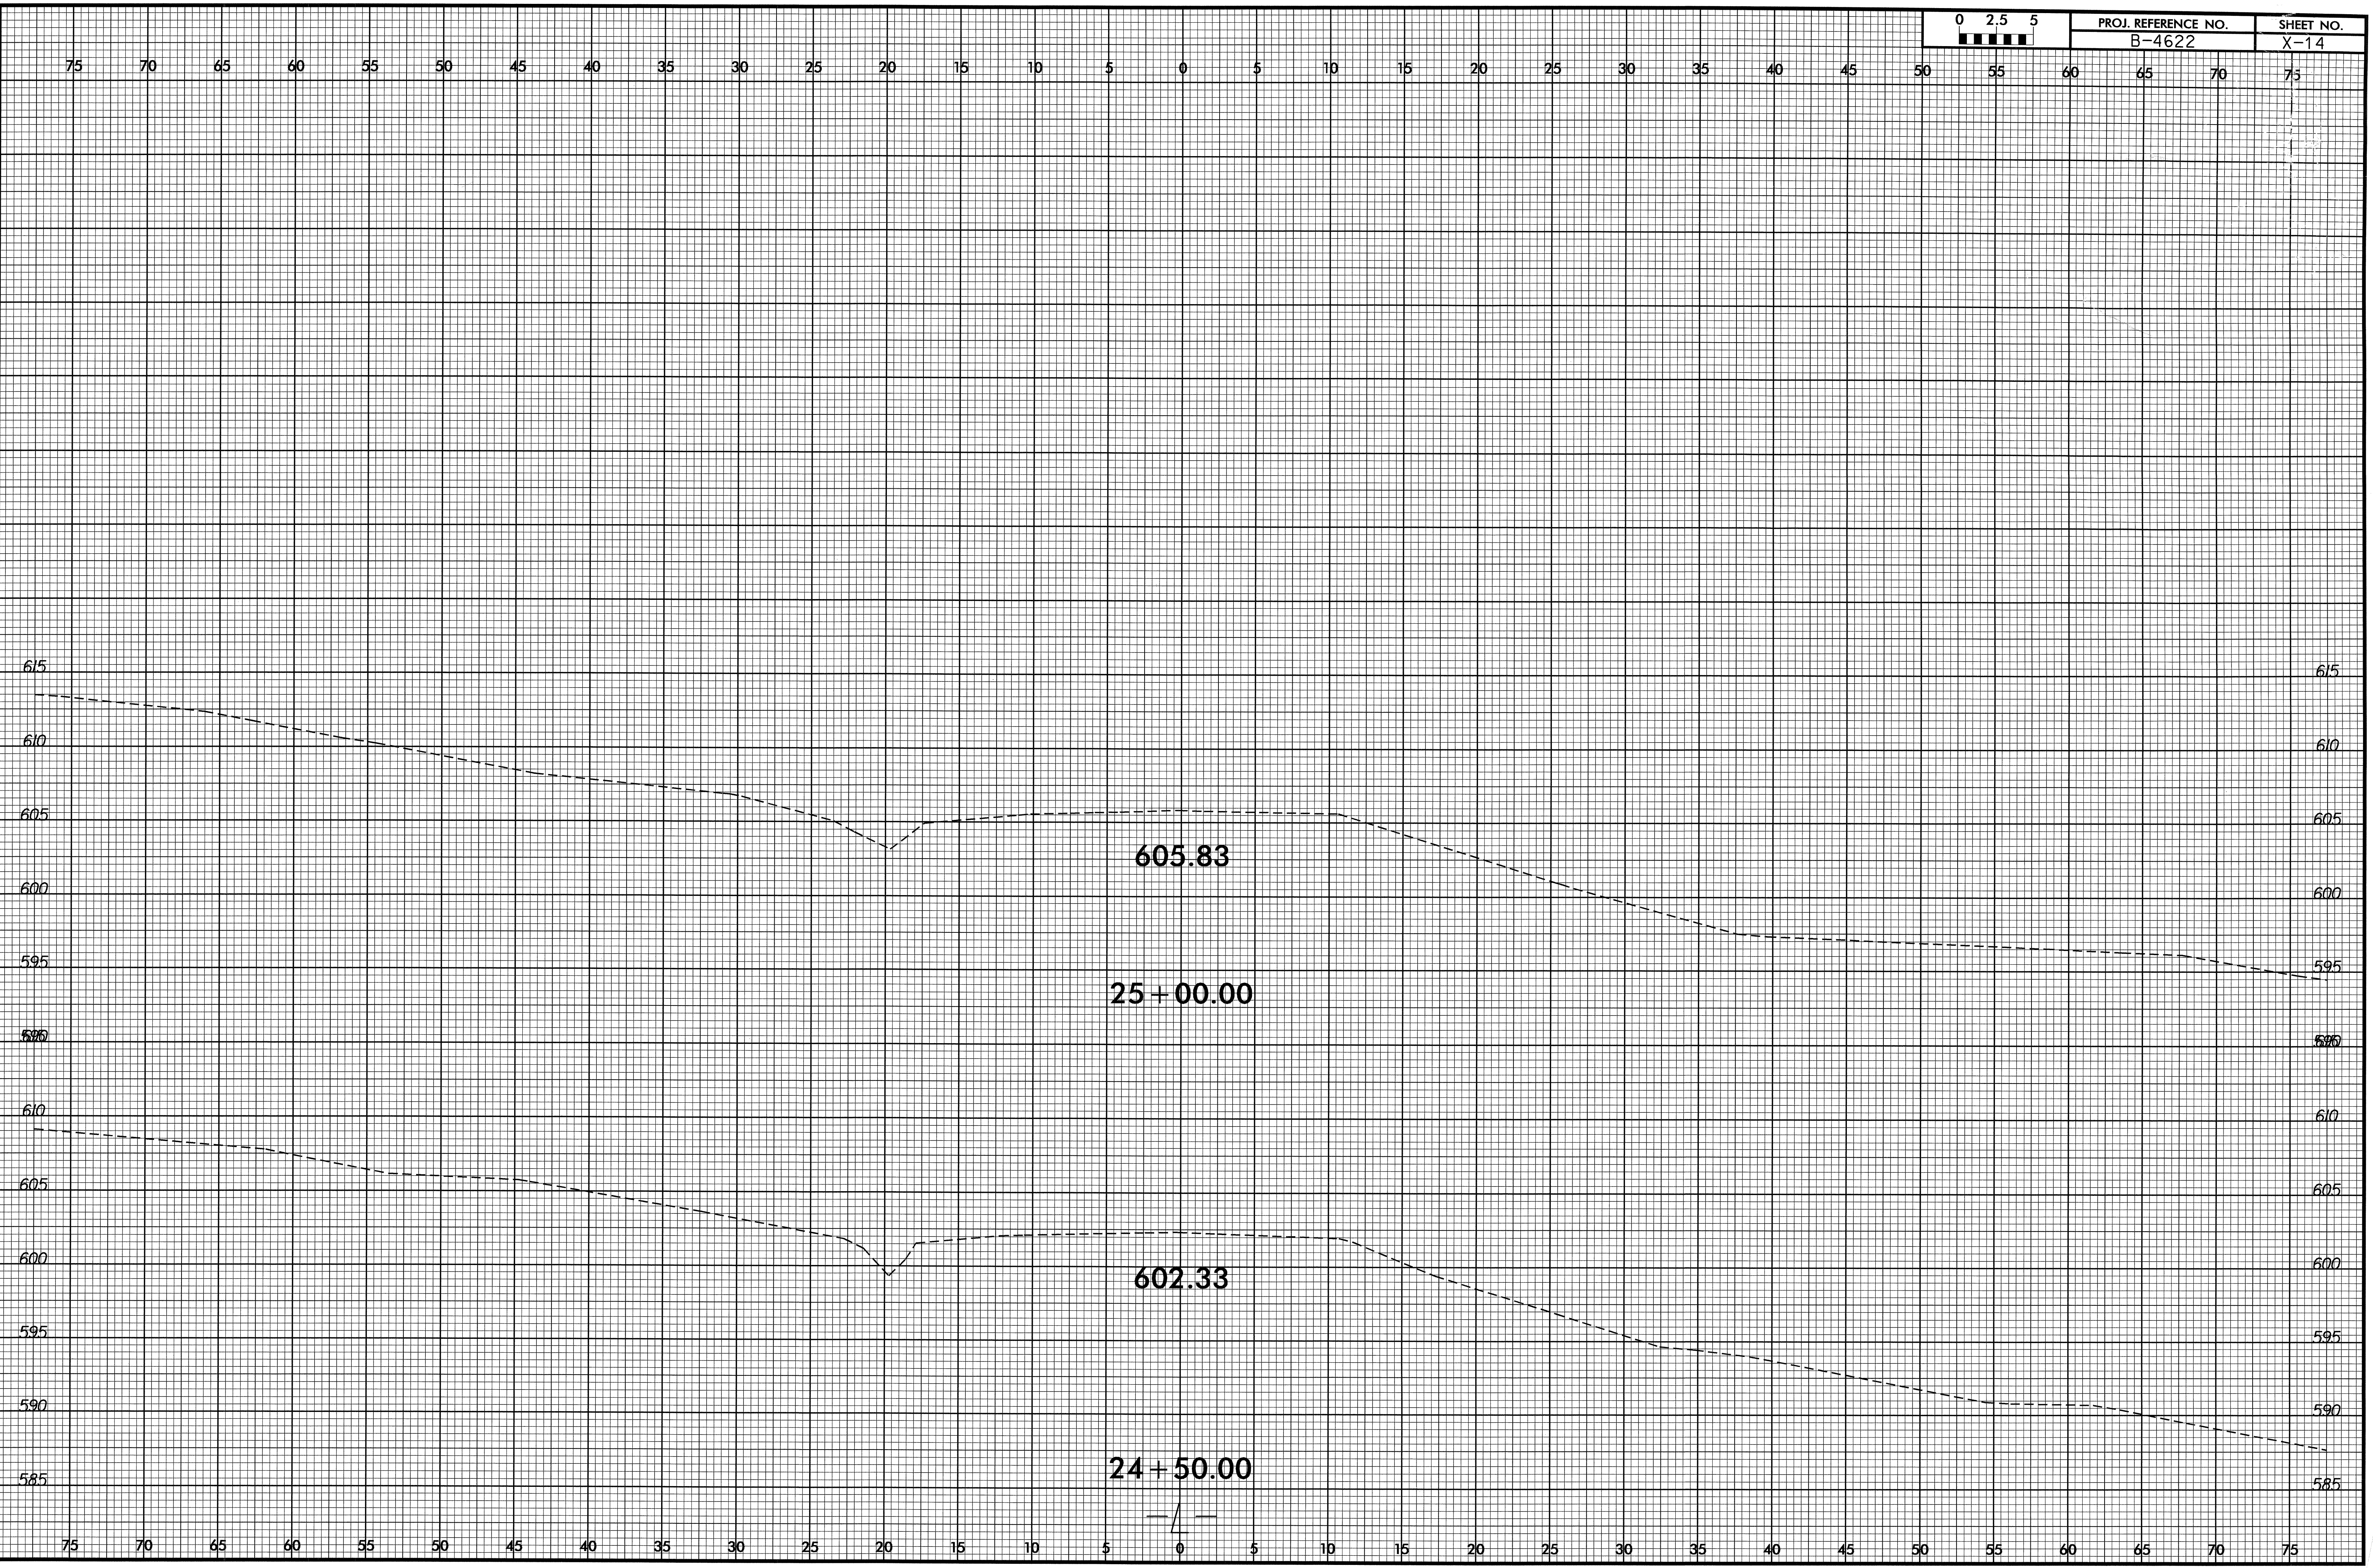

20-AUG-2009 10:41 4622.rdy_xpl1.dgn