


8/23/99

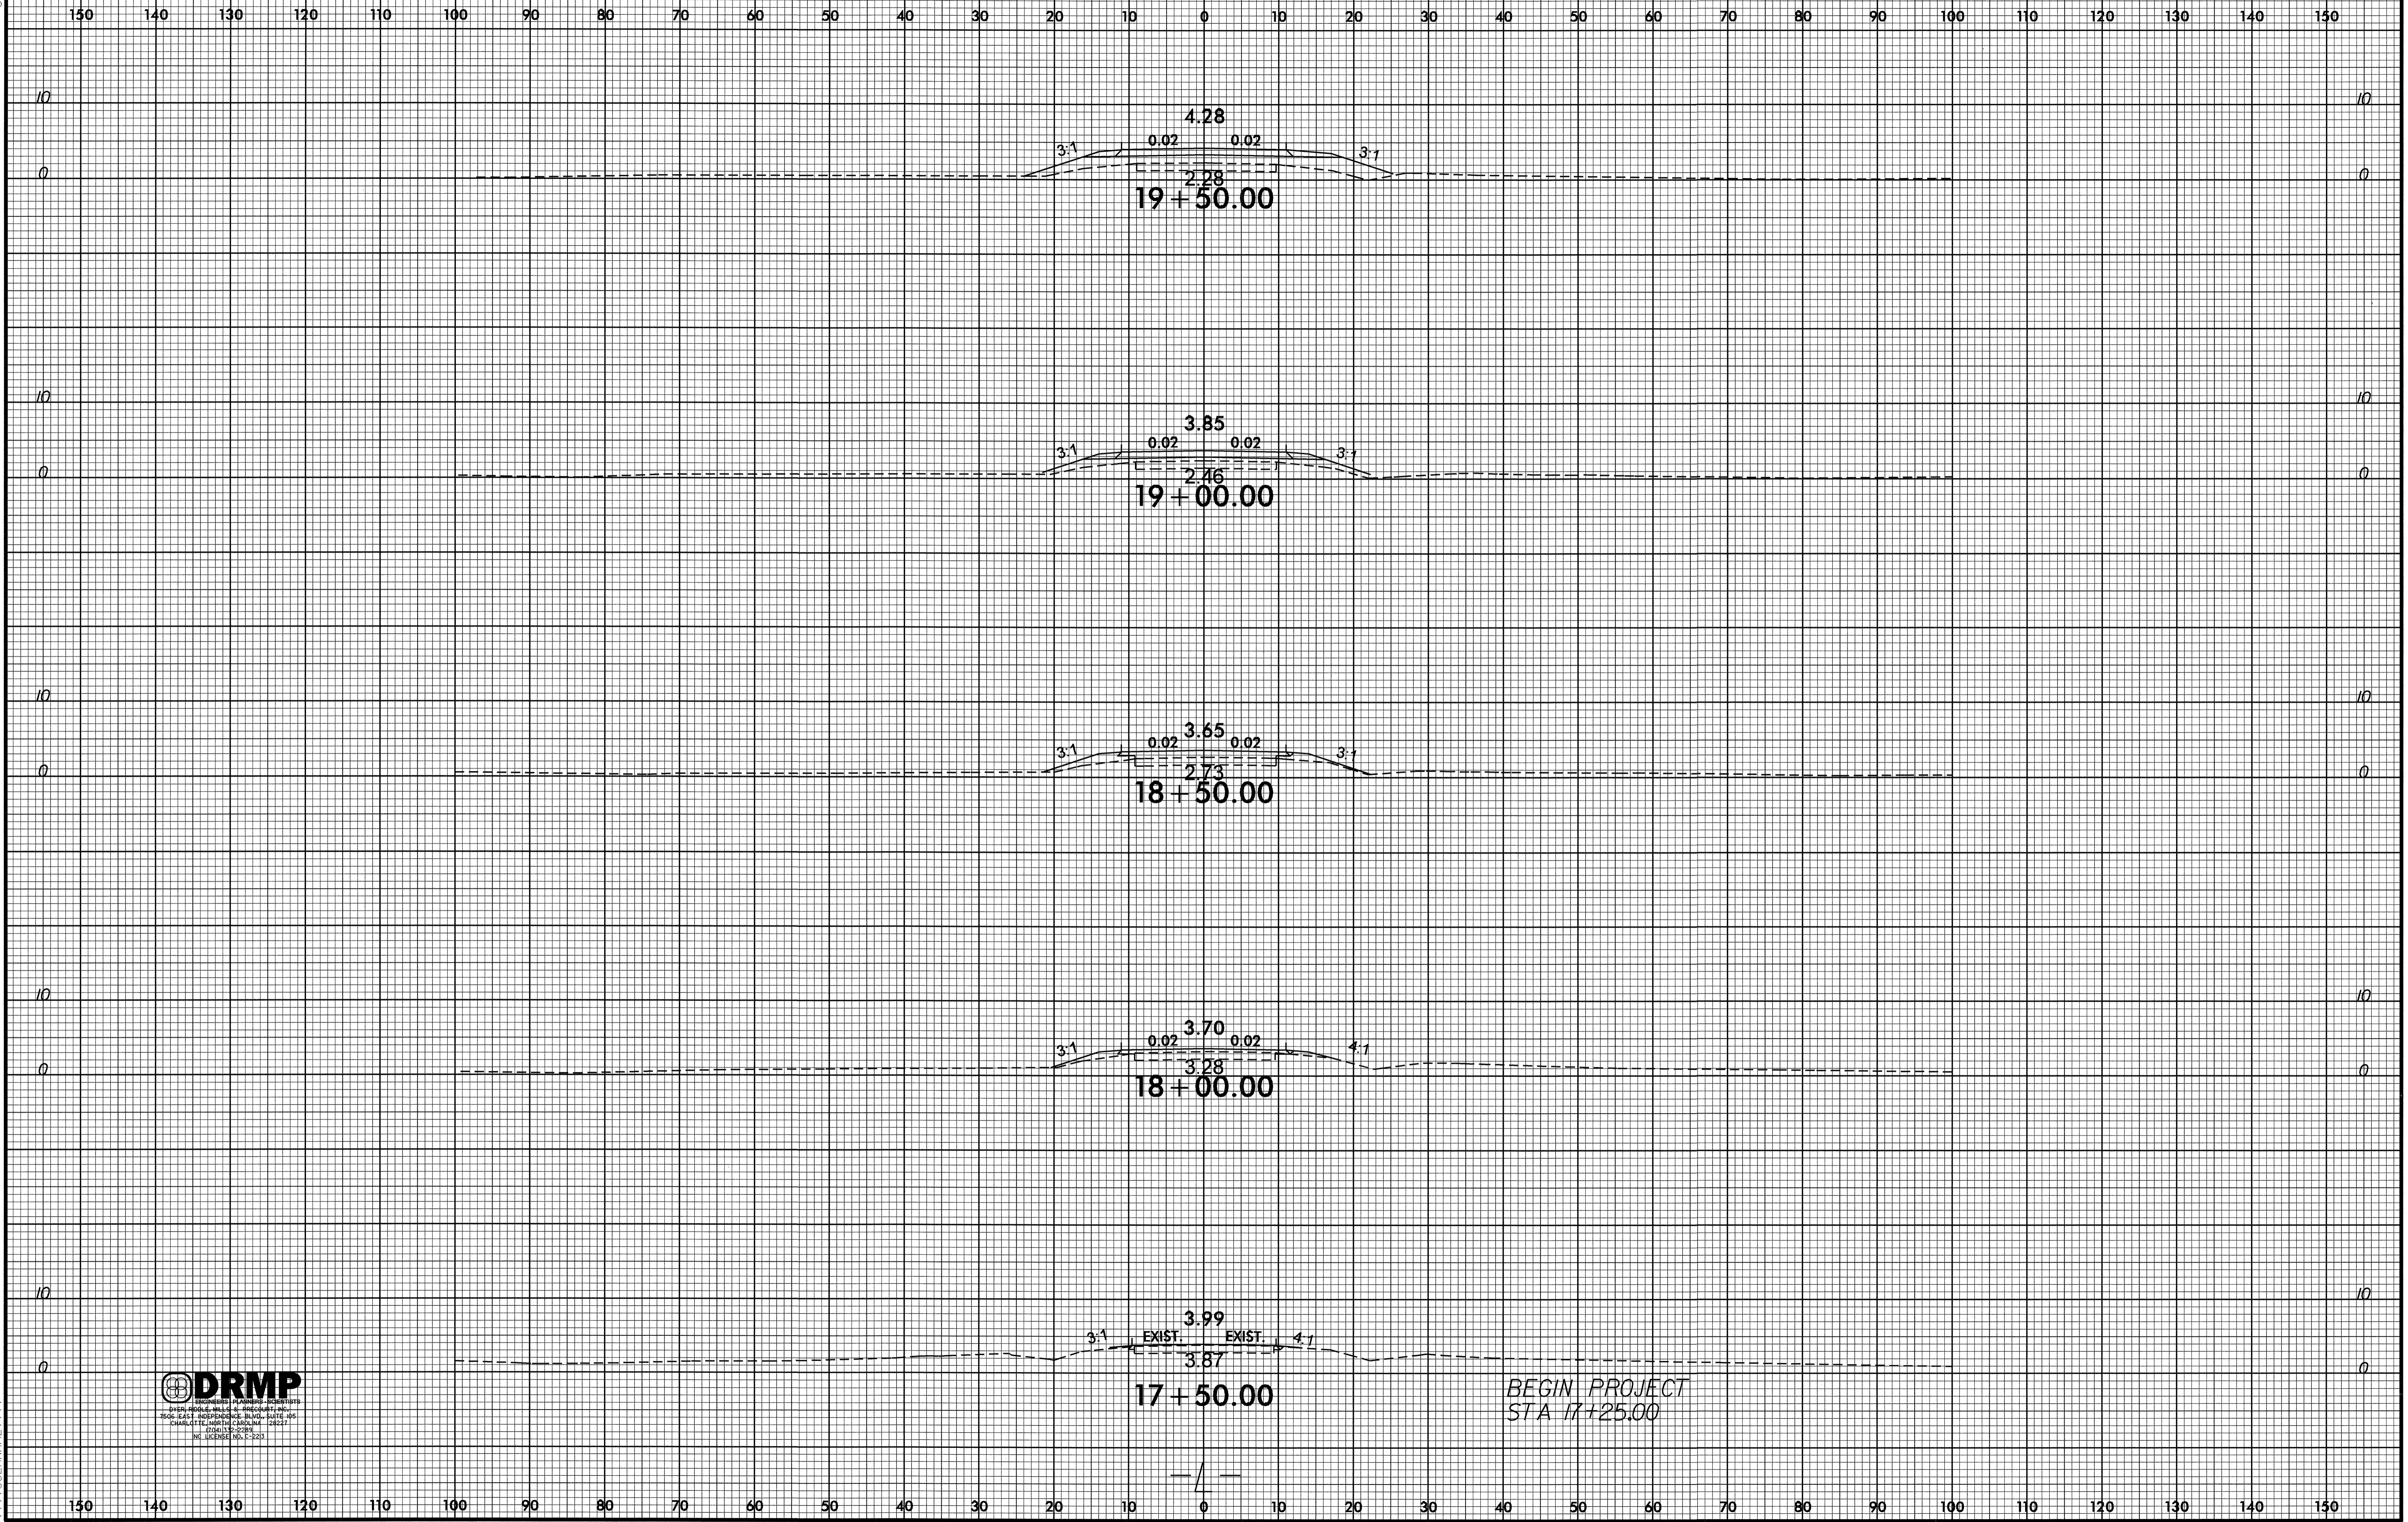

19-OCT-2009 07:35
 c:\pco\shen\proj\final_revisions\b4465_rdy_xpl.dgn
 \$\$\$USERNAME\$\$\$


8/23/99

0 5 10






PROJ. REFERENCE NO.
B-4465

SHEET NO.
X-3

150 140 130 120 110 100 90 80 70 60 50 40 30 20 10 0 10 20 30 40 50 60 70 80 90 100 110 120 130 140 150

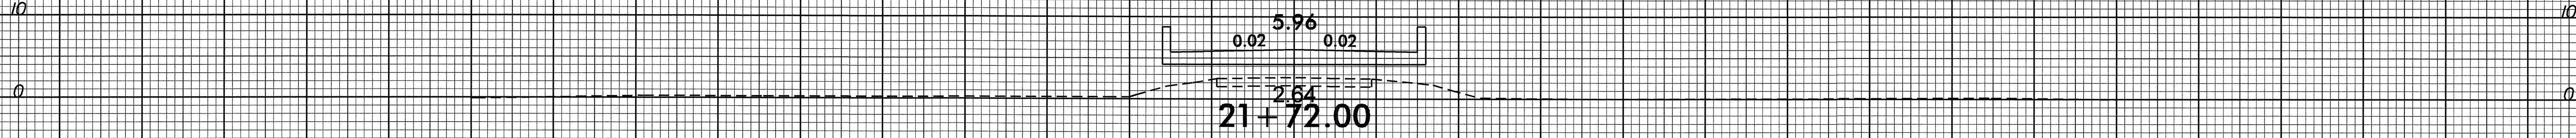

BEGIN BRIDGE
STA 21+70.94

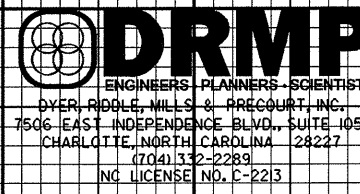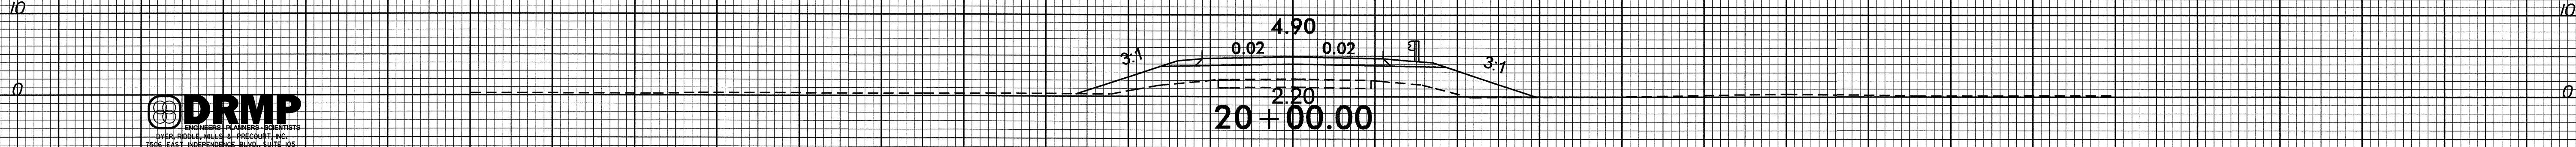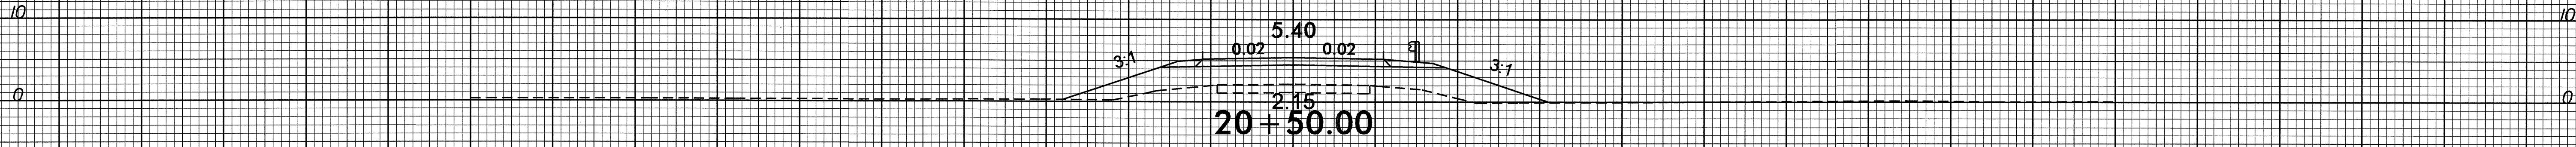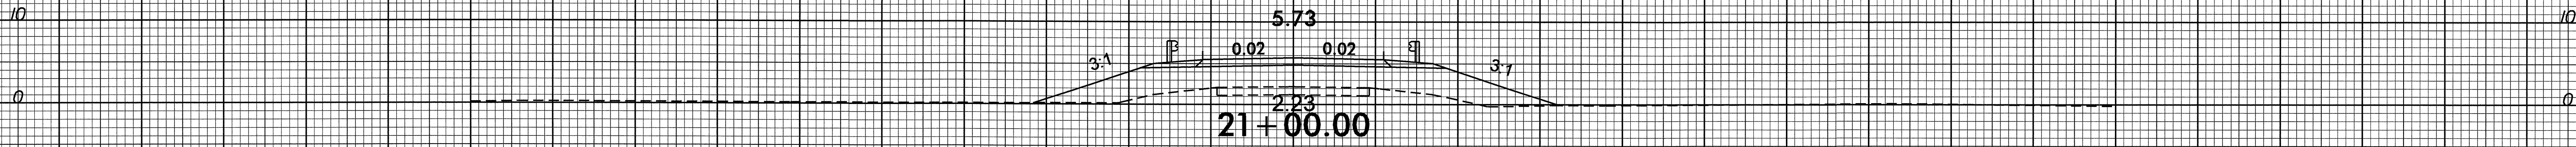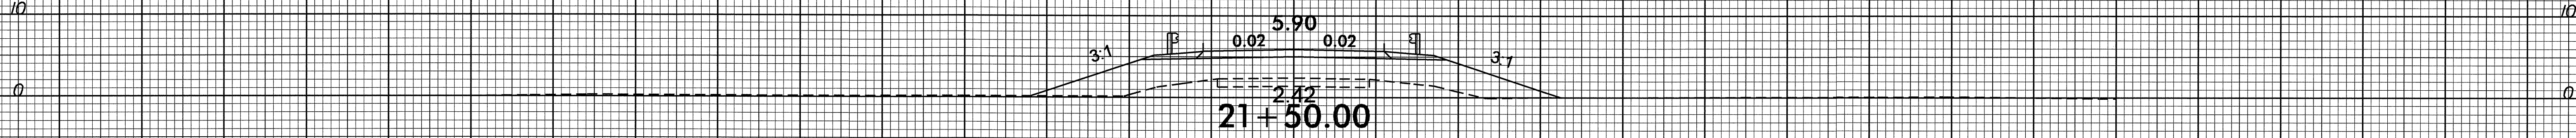

I:\roadwork\pco\final_revisions\b4465_rdy_xpl.dgn
\$\$\$\$USERNAME\$\$\$\$
19-OCT-2009 07:36

150 140 130 120 110 100 90 80 70 60 50 40 30 20 10 0 10 20 30 40 50 60 70 80 90 100 110 120 130 140 150





8/23/99

0 5 10

PROJ. REFERENCE NO.
B-4465

SHEET NO.
X-4

150 140 130 120 110 100 90 80 70 60 50 40 30 20 10 0 10 20 30 40 50 60 70 80 90 100 110 120 130 140 150

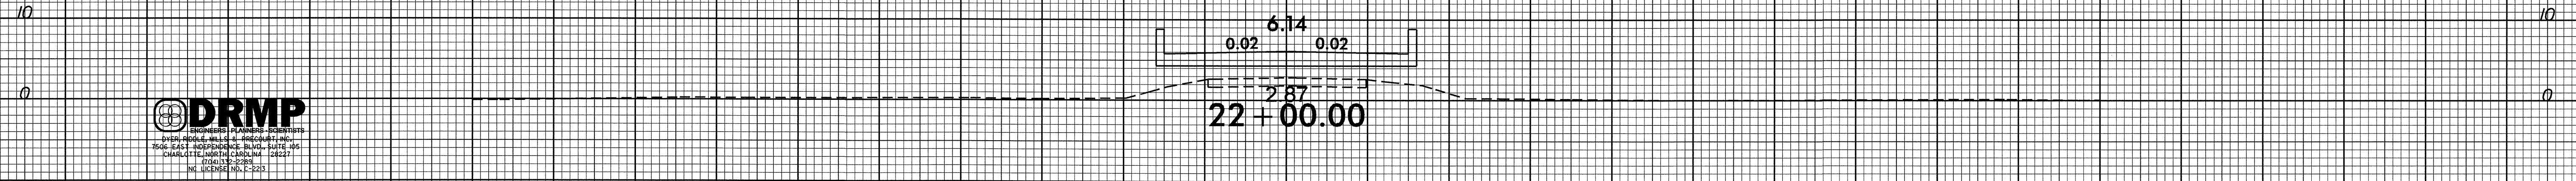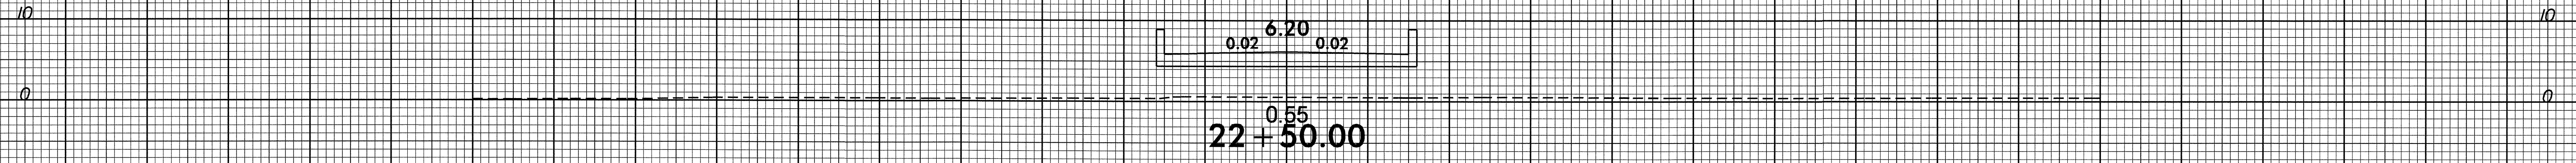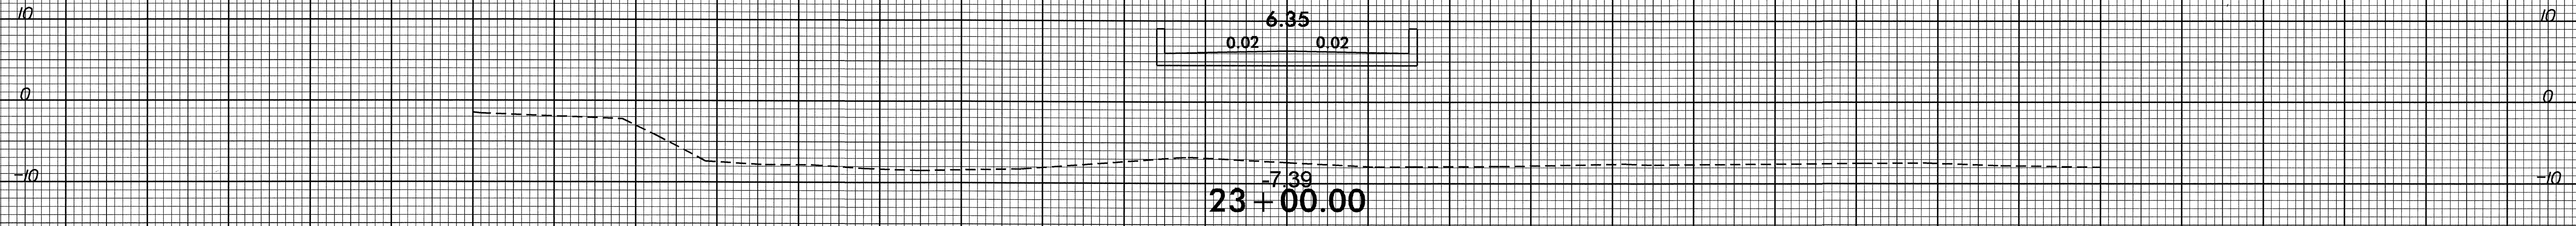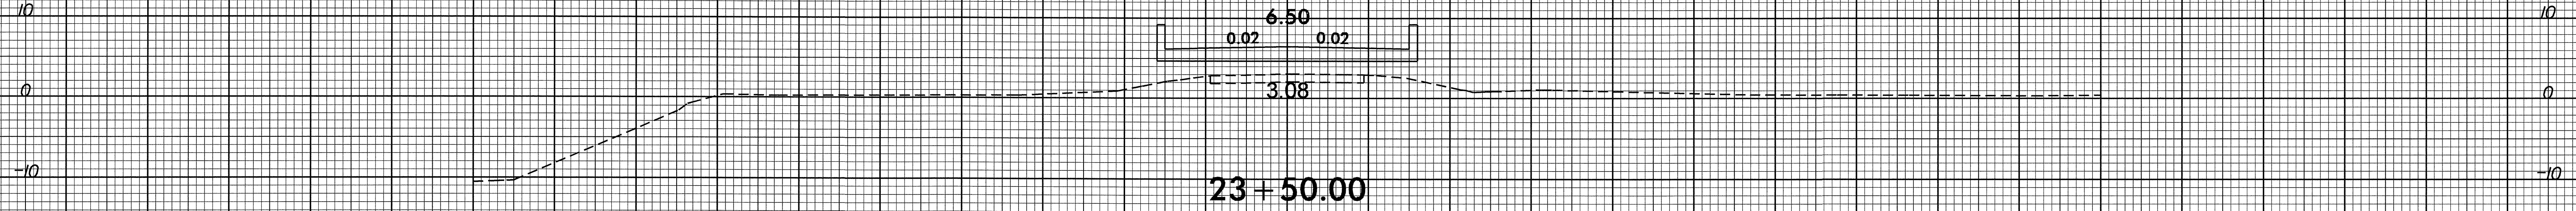


150 140 130 120 110 100 90 80 70 60 50 40 30 20 10 0 10 20 30 40 50 60 70 80 90 100 110 120 130 140 150

19-OCT-2009 07:36
c:\p09\p09\p09\final revisions\b4465_rdy_xpl.dgn
\$\$\$\$\$USERNAME\$\$\$\$\$

8/23/99


0	5	10	PROJ. REFERENCE NO.	SHEET NO.
[Scale Bar]			B-4465	X-6

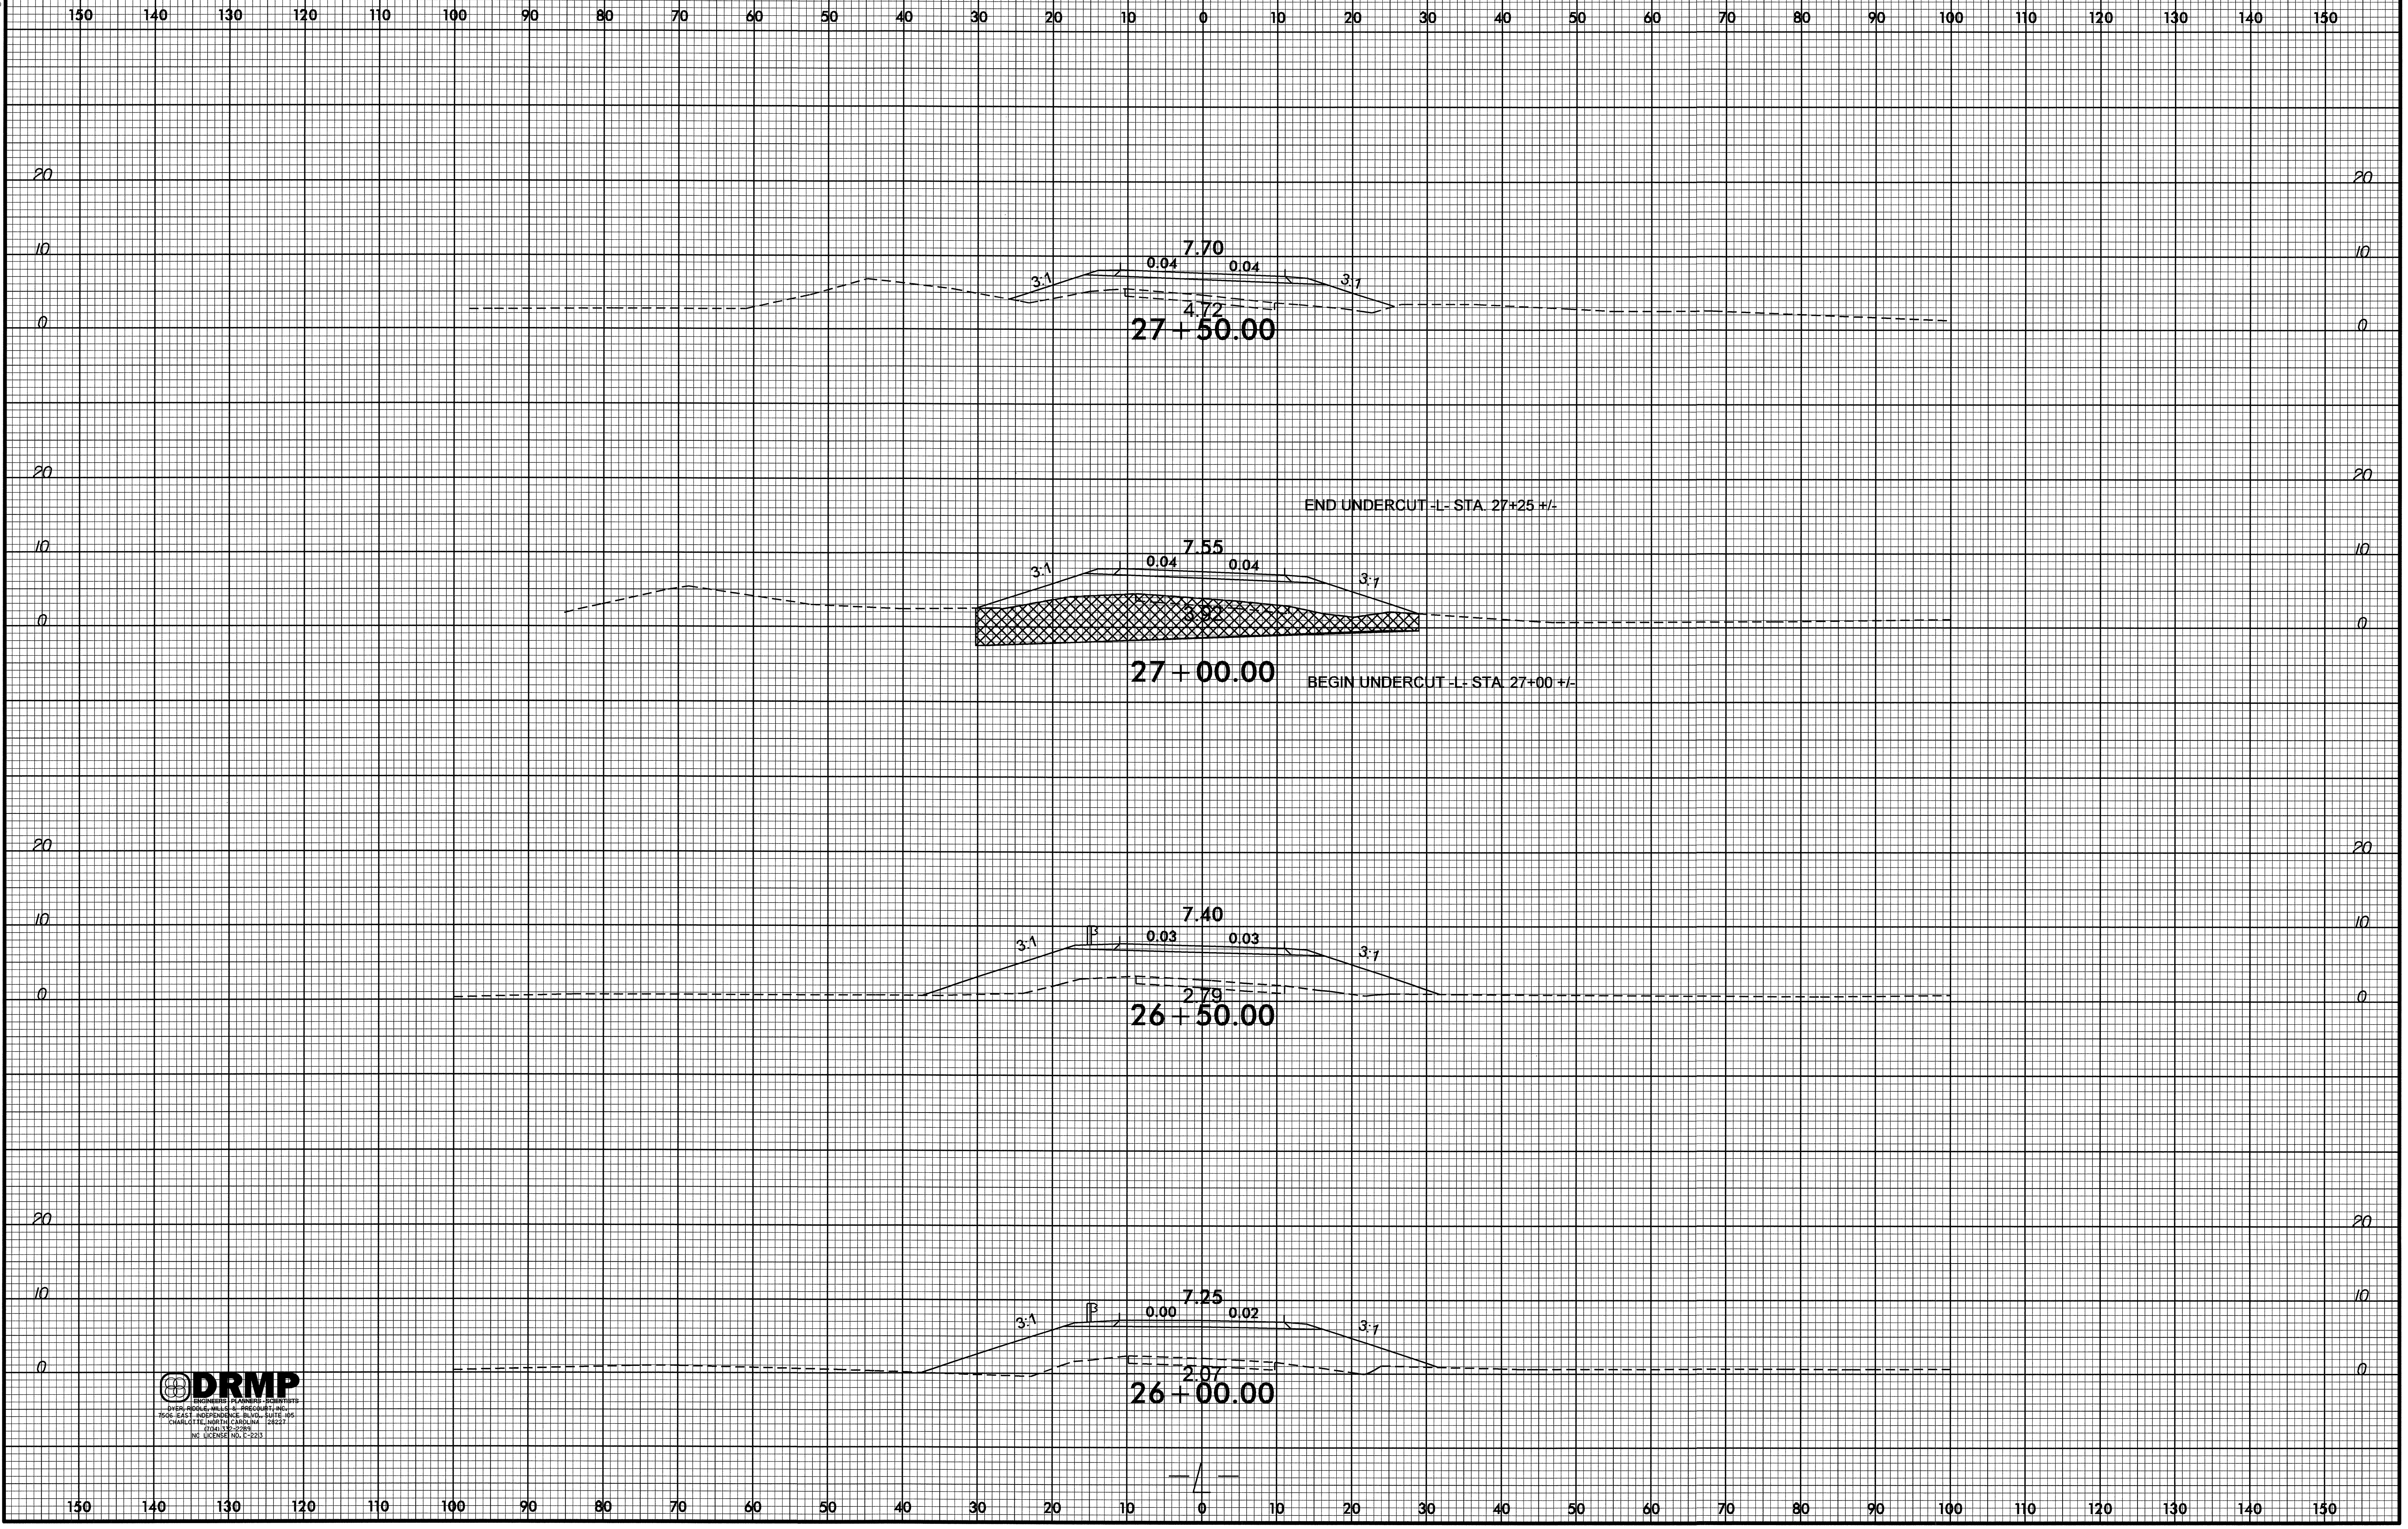

19-OCT-2009 07:37
 r:\r\odgwa\proj\final_revisions\b4465_rdy_xpl.dgn
 \$\$\$USER\$\$\$



8/23/99

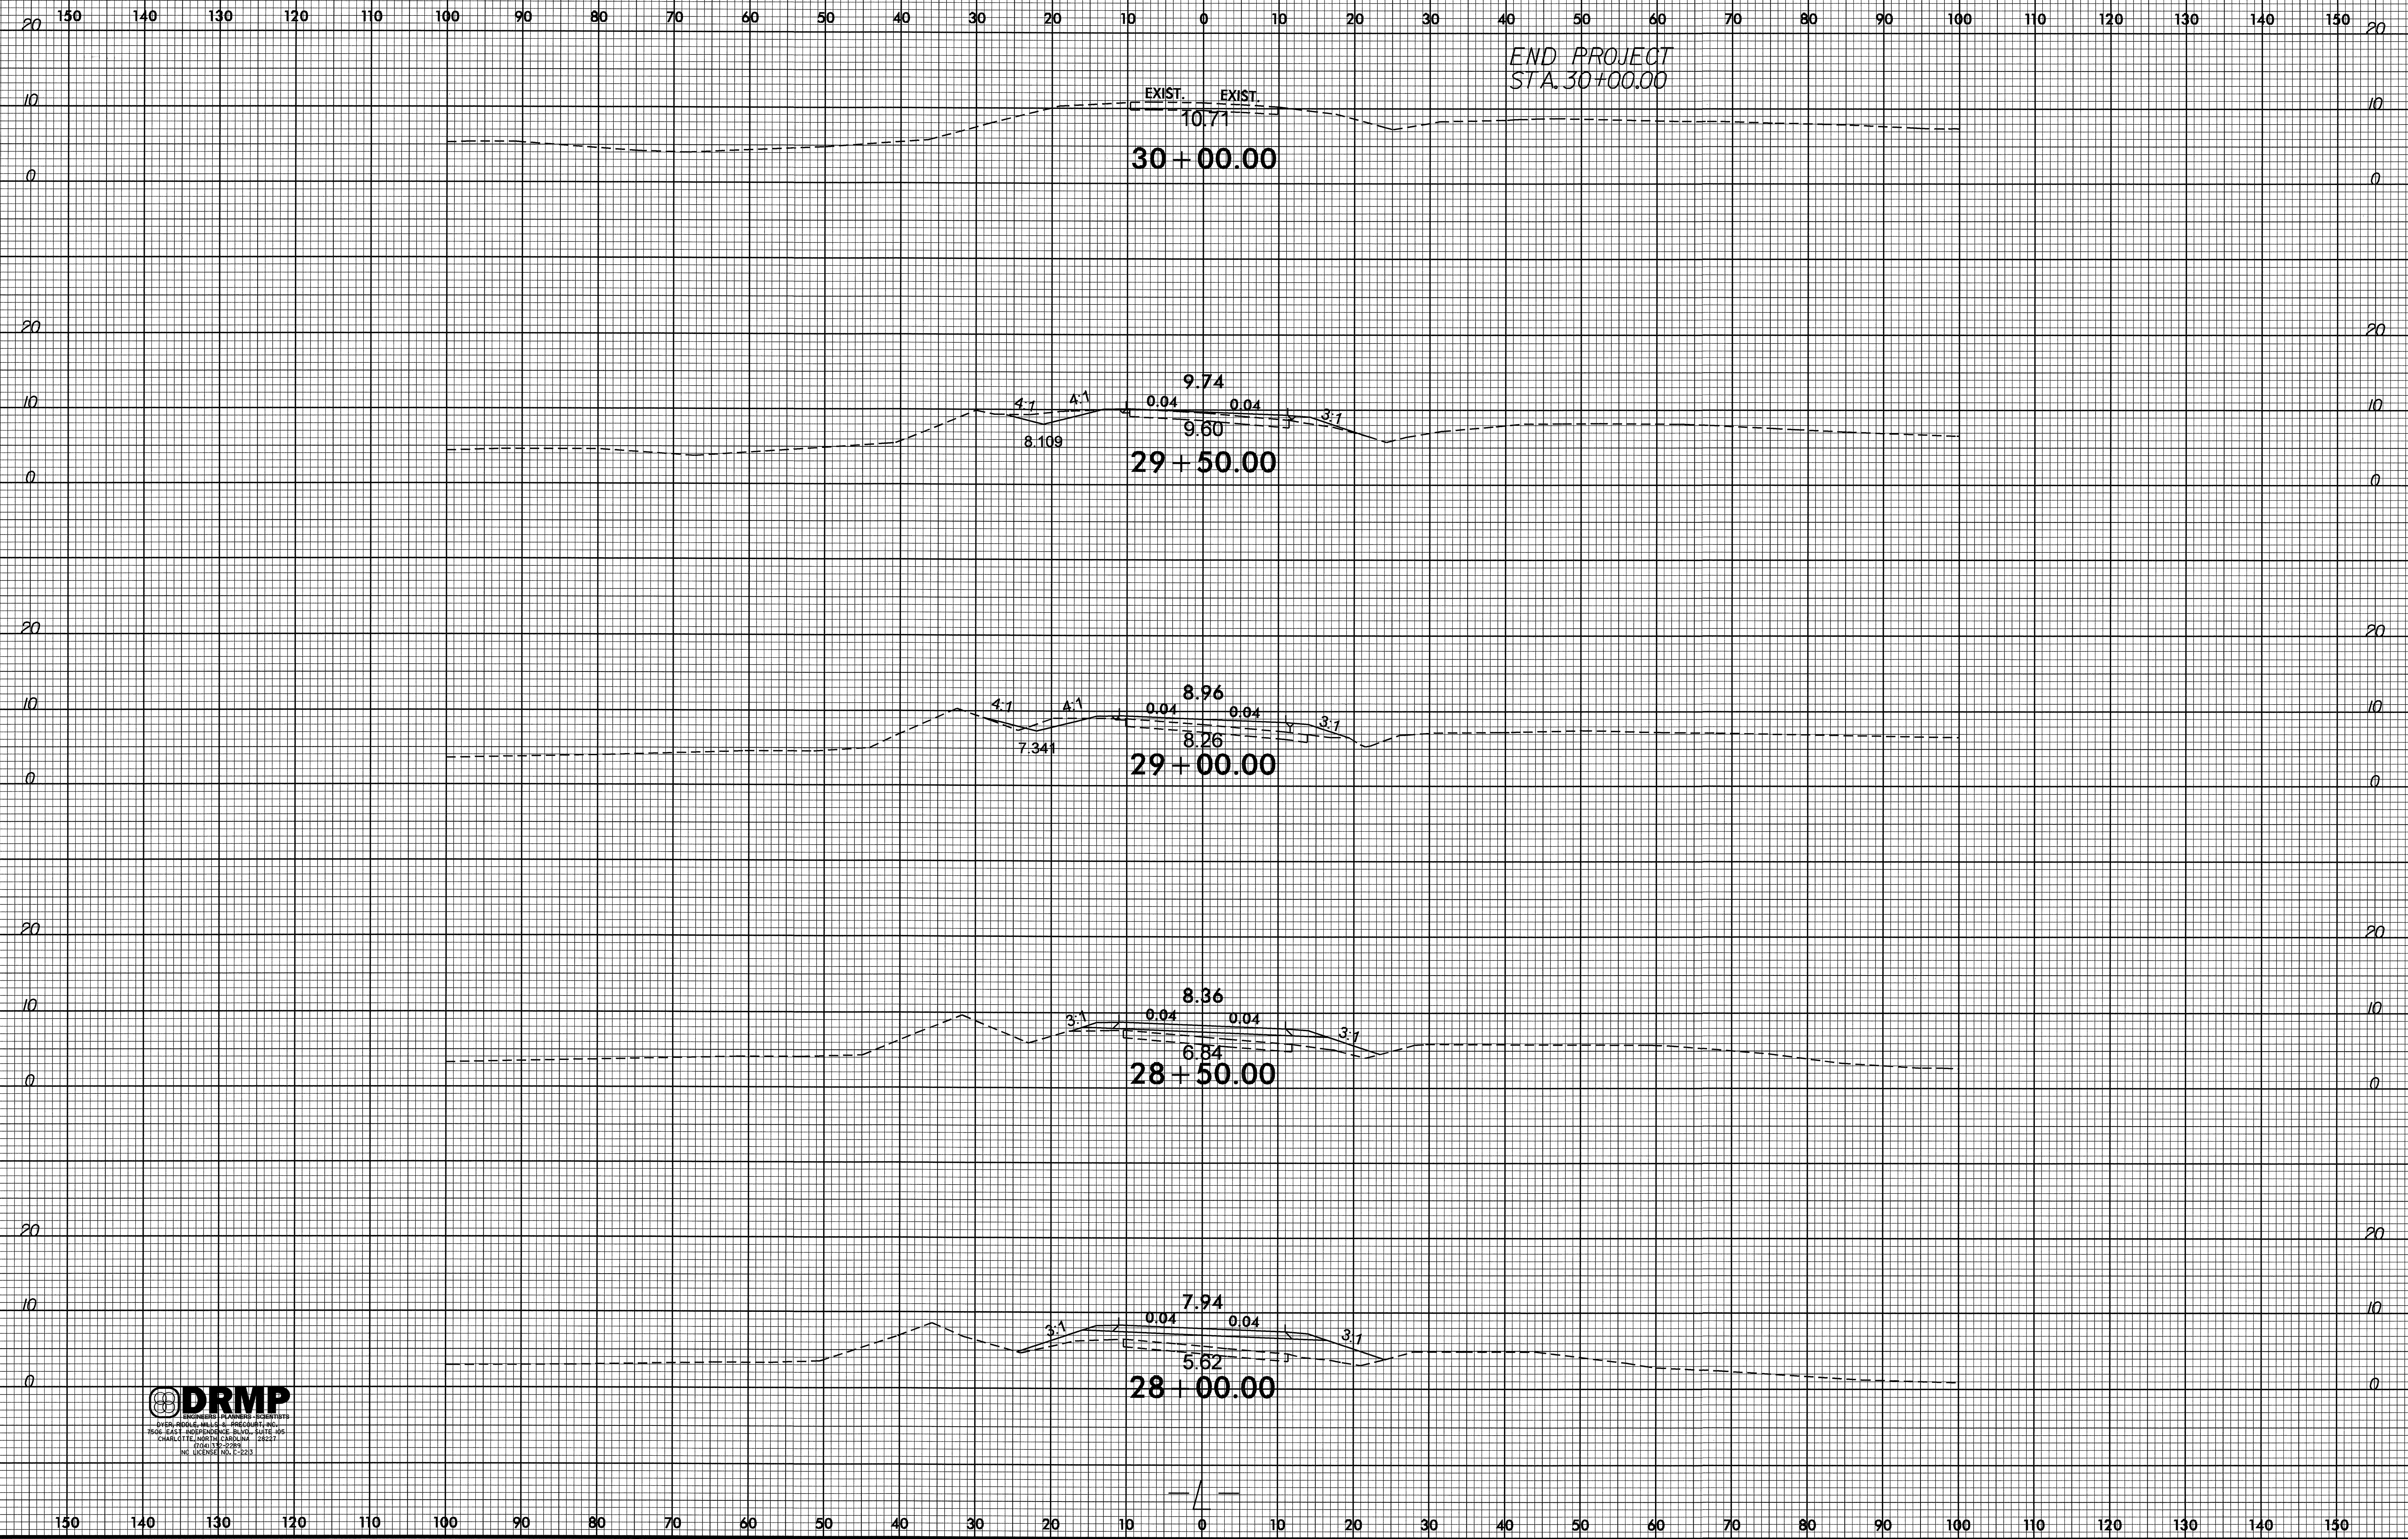

19-OCT-2009 07:37
 r:\rosalva\proj\final_revisions\b4465_rdy_xpl.dgn
 \$\$\$USFRAM\$\$\$