
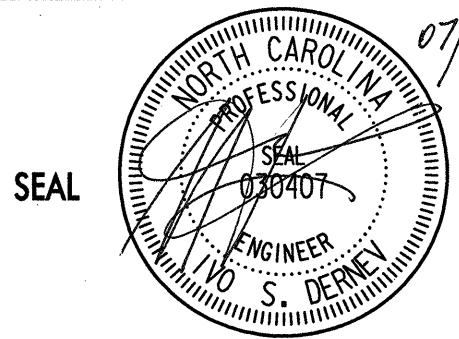
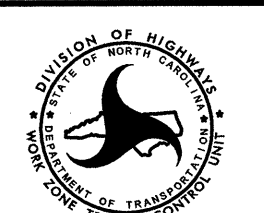


## PAVEMENT MARKING SCHEDULE

DESCRIPTION PAVEMENT MARKINGS	PAY ITEM QUANTITY	TOTAL QUANTITY
<u>PAVEMENT MARKINGS</u>		
<u>THERMOPLASTIC (4", 90 MILS)</u>		
WHITE EDGELINE	9300 LF	
		TOTAL 9300 LF
<u>THERMOPLASTIC (4", 120 MILS)</u>		
2' WHITE MINI SKIP LINE	250 LF	
10' WHITE SKIP LINE	200 LF	
WHITE SOLID LANE LINE	1200 LF	
YELLOW SINGLE CENTER LINE	3000 LF	
YELLOW DOUBLE CENTER LINE	5000 LF	
		TOTAL 9650 LF
<u>THERMOPLASTIC (8", 120 MILS)</u>		
YELLOW DIAGONAL LINE	200 LF	
		TOTAL 200 LF
<u>THERMOPLASTIC (24", 120 MILS)</u>		
WHITE STOP BAR	55 LF	
		TOTAL 55 LF
<u>THERMOPLASTIC PAVING MARKING SYMBOLS (90 MILS)</u>		
LEFT TURN ARROW	5 EA	
RIGHT TURN ARROW	7 EA	
STRAIGHT ARROW	8 EA	
		TOTAL 20 EA
<u>RAISED PAVEMENT MARKERS</u>		
CRYSTAL & RED	250 EA	
YELLOW/YELLOW	60 EA	
		TOTAL 310 EA

APPROVED: _____	DATE: 07/16/09	<b>PAVEMENT MARKINGS</b>		
	SCALE: NONE			
	DATE: 0509	REVISIONS		
	DWG. BY: I.DERNEY			
	DESIGN BY: I.DERNEY			
REVIEWED BY: T.GRAVES	CADD FILE			

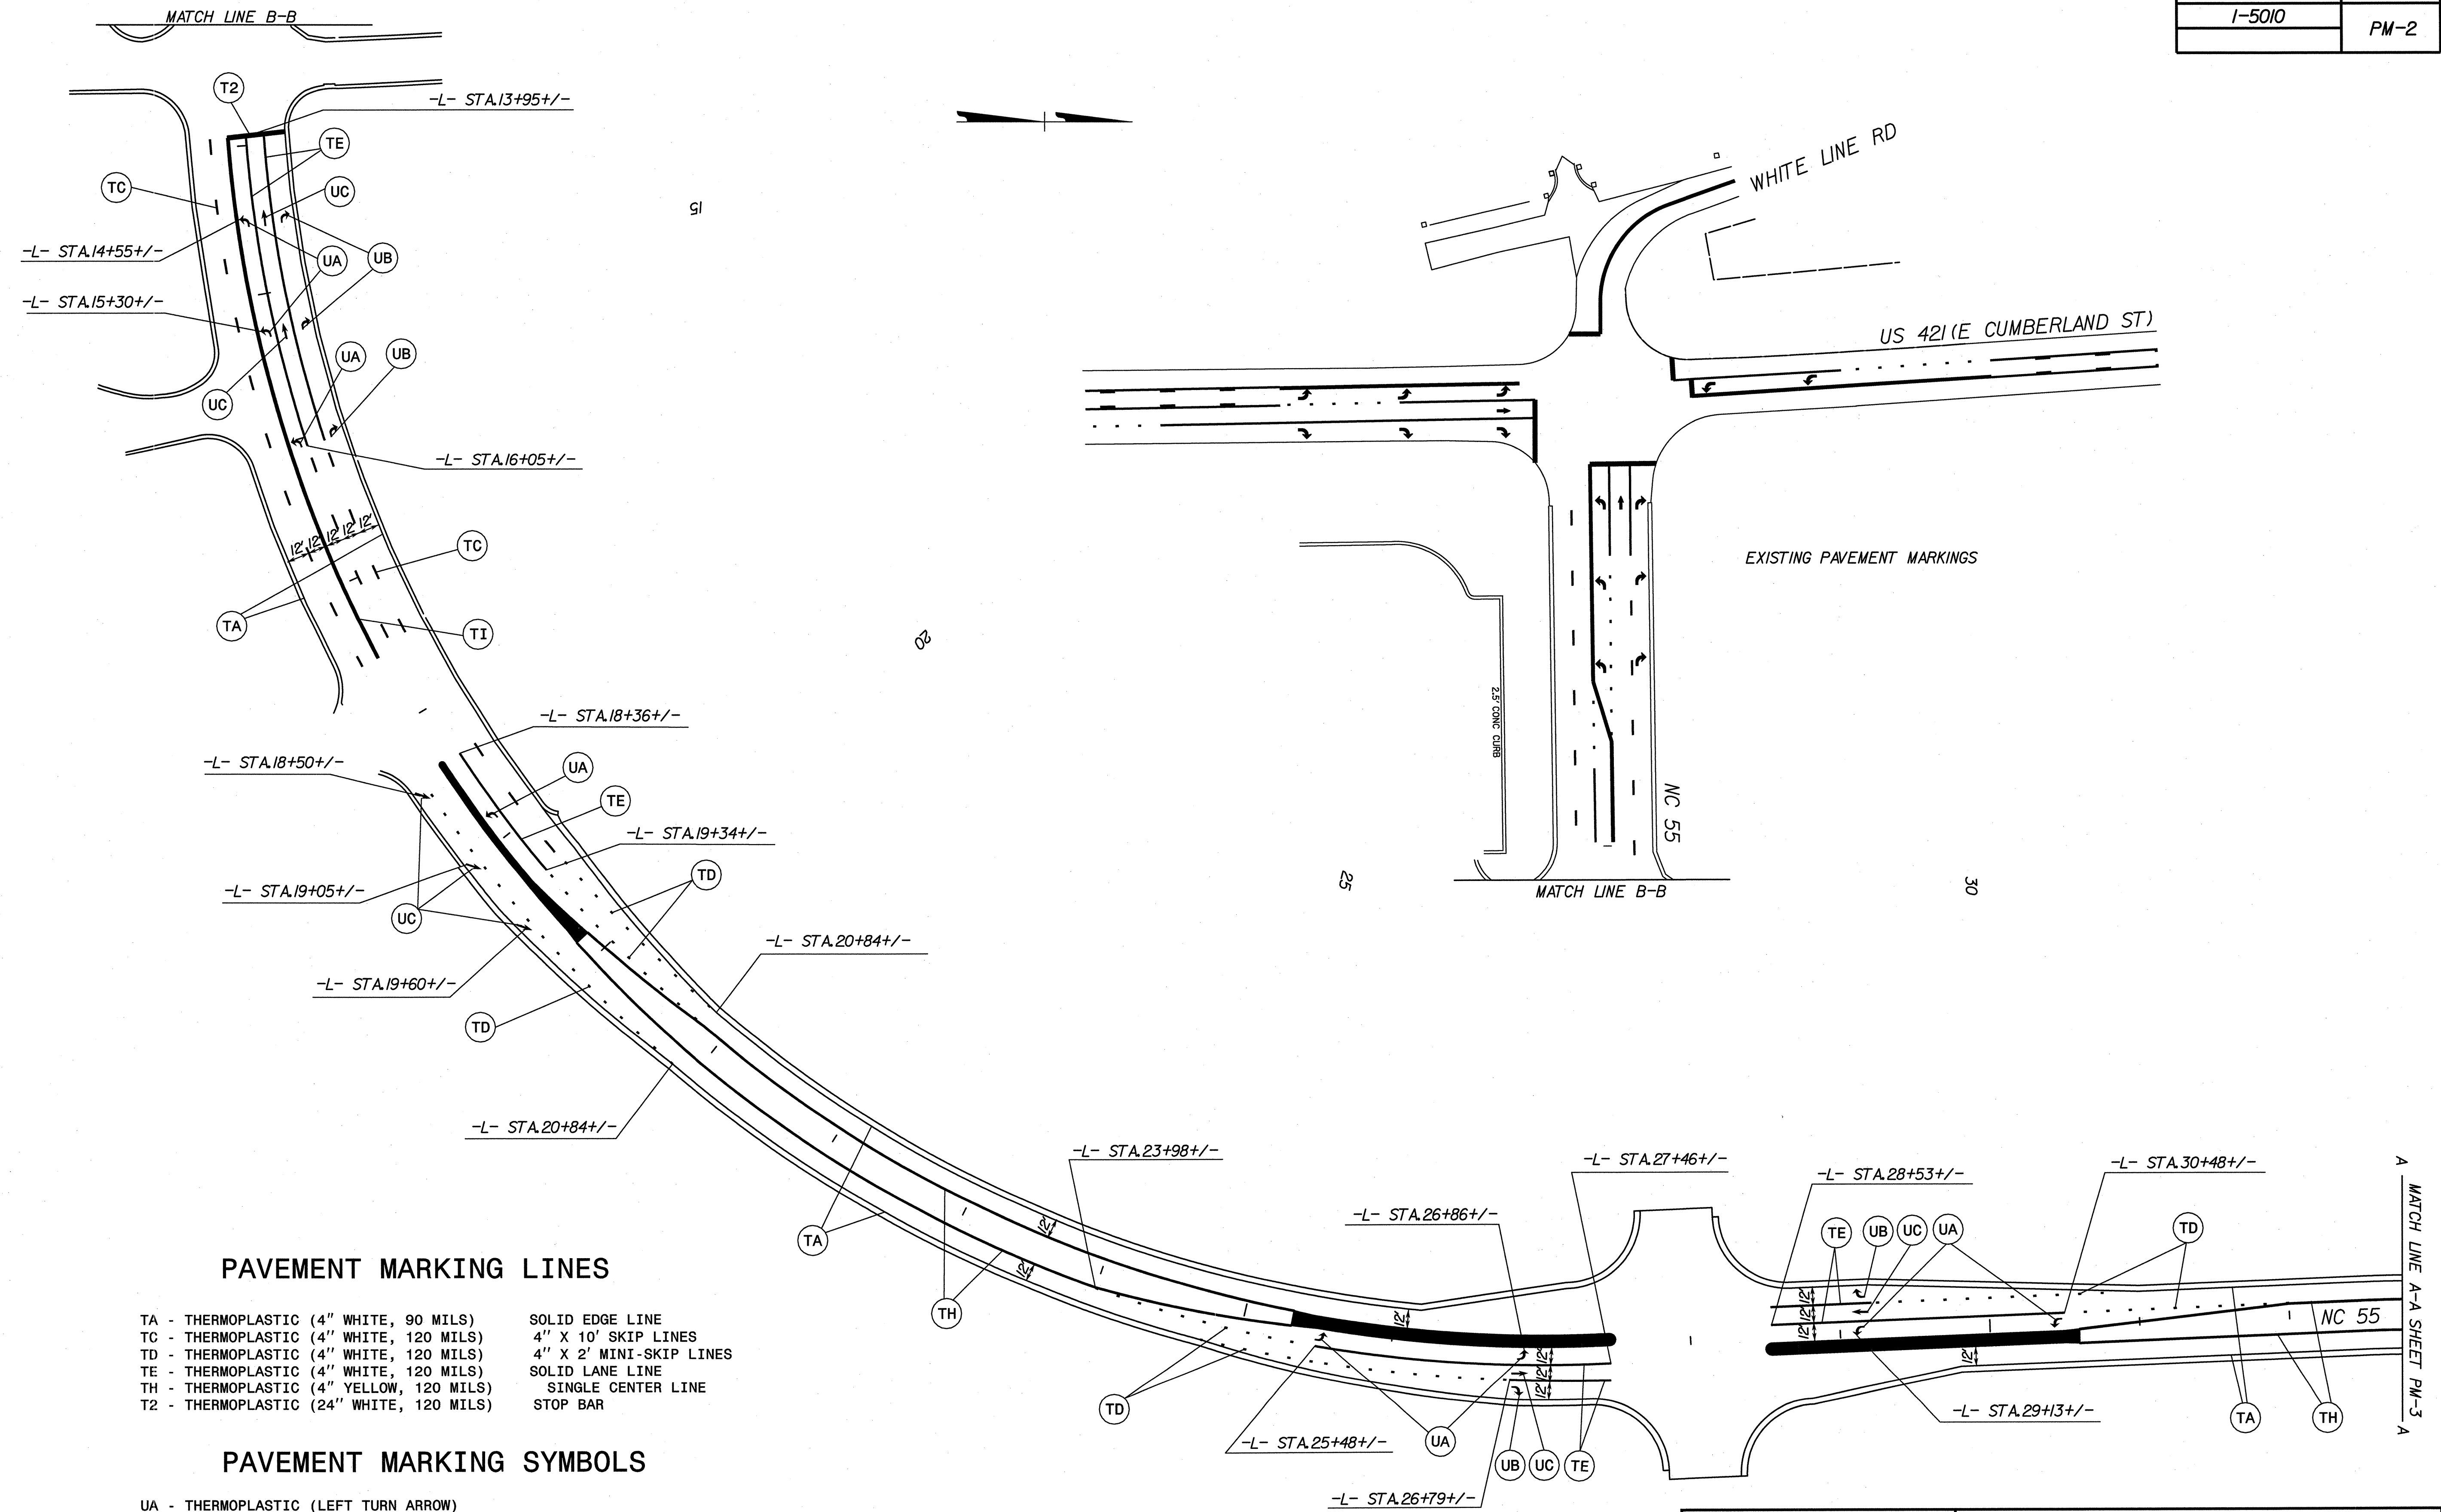

- PAVEMENT MARKING LINES**
- |  |                         |
|--|-------------------------|
| TA - THERMOPLASTIC (4" WHITE, 90 MILS)   | SOLID EDGE LINE         |
| TC - THERMOPLASTIC (4" WHITE, 120 MILS)  | 4" X 10' SKIP LINES     |
| TD - THERMOPLASTIC (4" WHITE, 120 MILS)  | 4" X 2' MINI-SKIP LINES |
| TE - THERMOPLASTIC (4" WHITE, 120 MILS)  | SOLID LANE LINE         |
| TH - THERMOPLASTIC (4" YELLOW, 120 MILS) | SINGLE CENTER LINE      |
| T2 - THERMOPLASTIC (24" WHITE, 120 MILS) | STOP BAR                |

- PAVEMENT MARKING SYMBOLS**
- UA - THERMOPLASTIC (LEFT TURN ARROW)
  - UB - THERMOPLASTIC (RIGHT TURN ARROW)
  - UC - THERMOPLASTIC (STRAIGHT ARROW)


APPROVED: \_\_\_\_\_ DATE: 07/16/09

SEAL

SEAL NOT VALID UNLESS SIGNED AND DATED

**PAVEMENT MARKINGS**

SCALE: NONE		REVISIONS
DATE: 0509		
DWG. BY: I.DERNEY		
DESIGN BY: I.DERNEY		
REVIEWED BY: T.GRAVES		

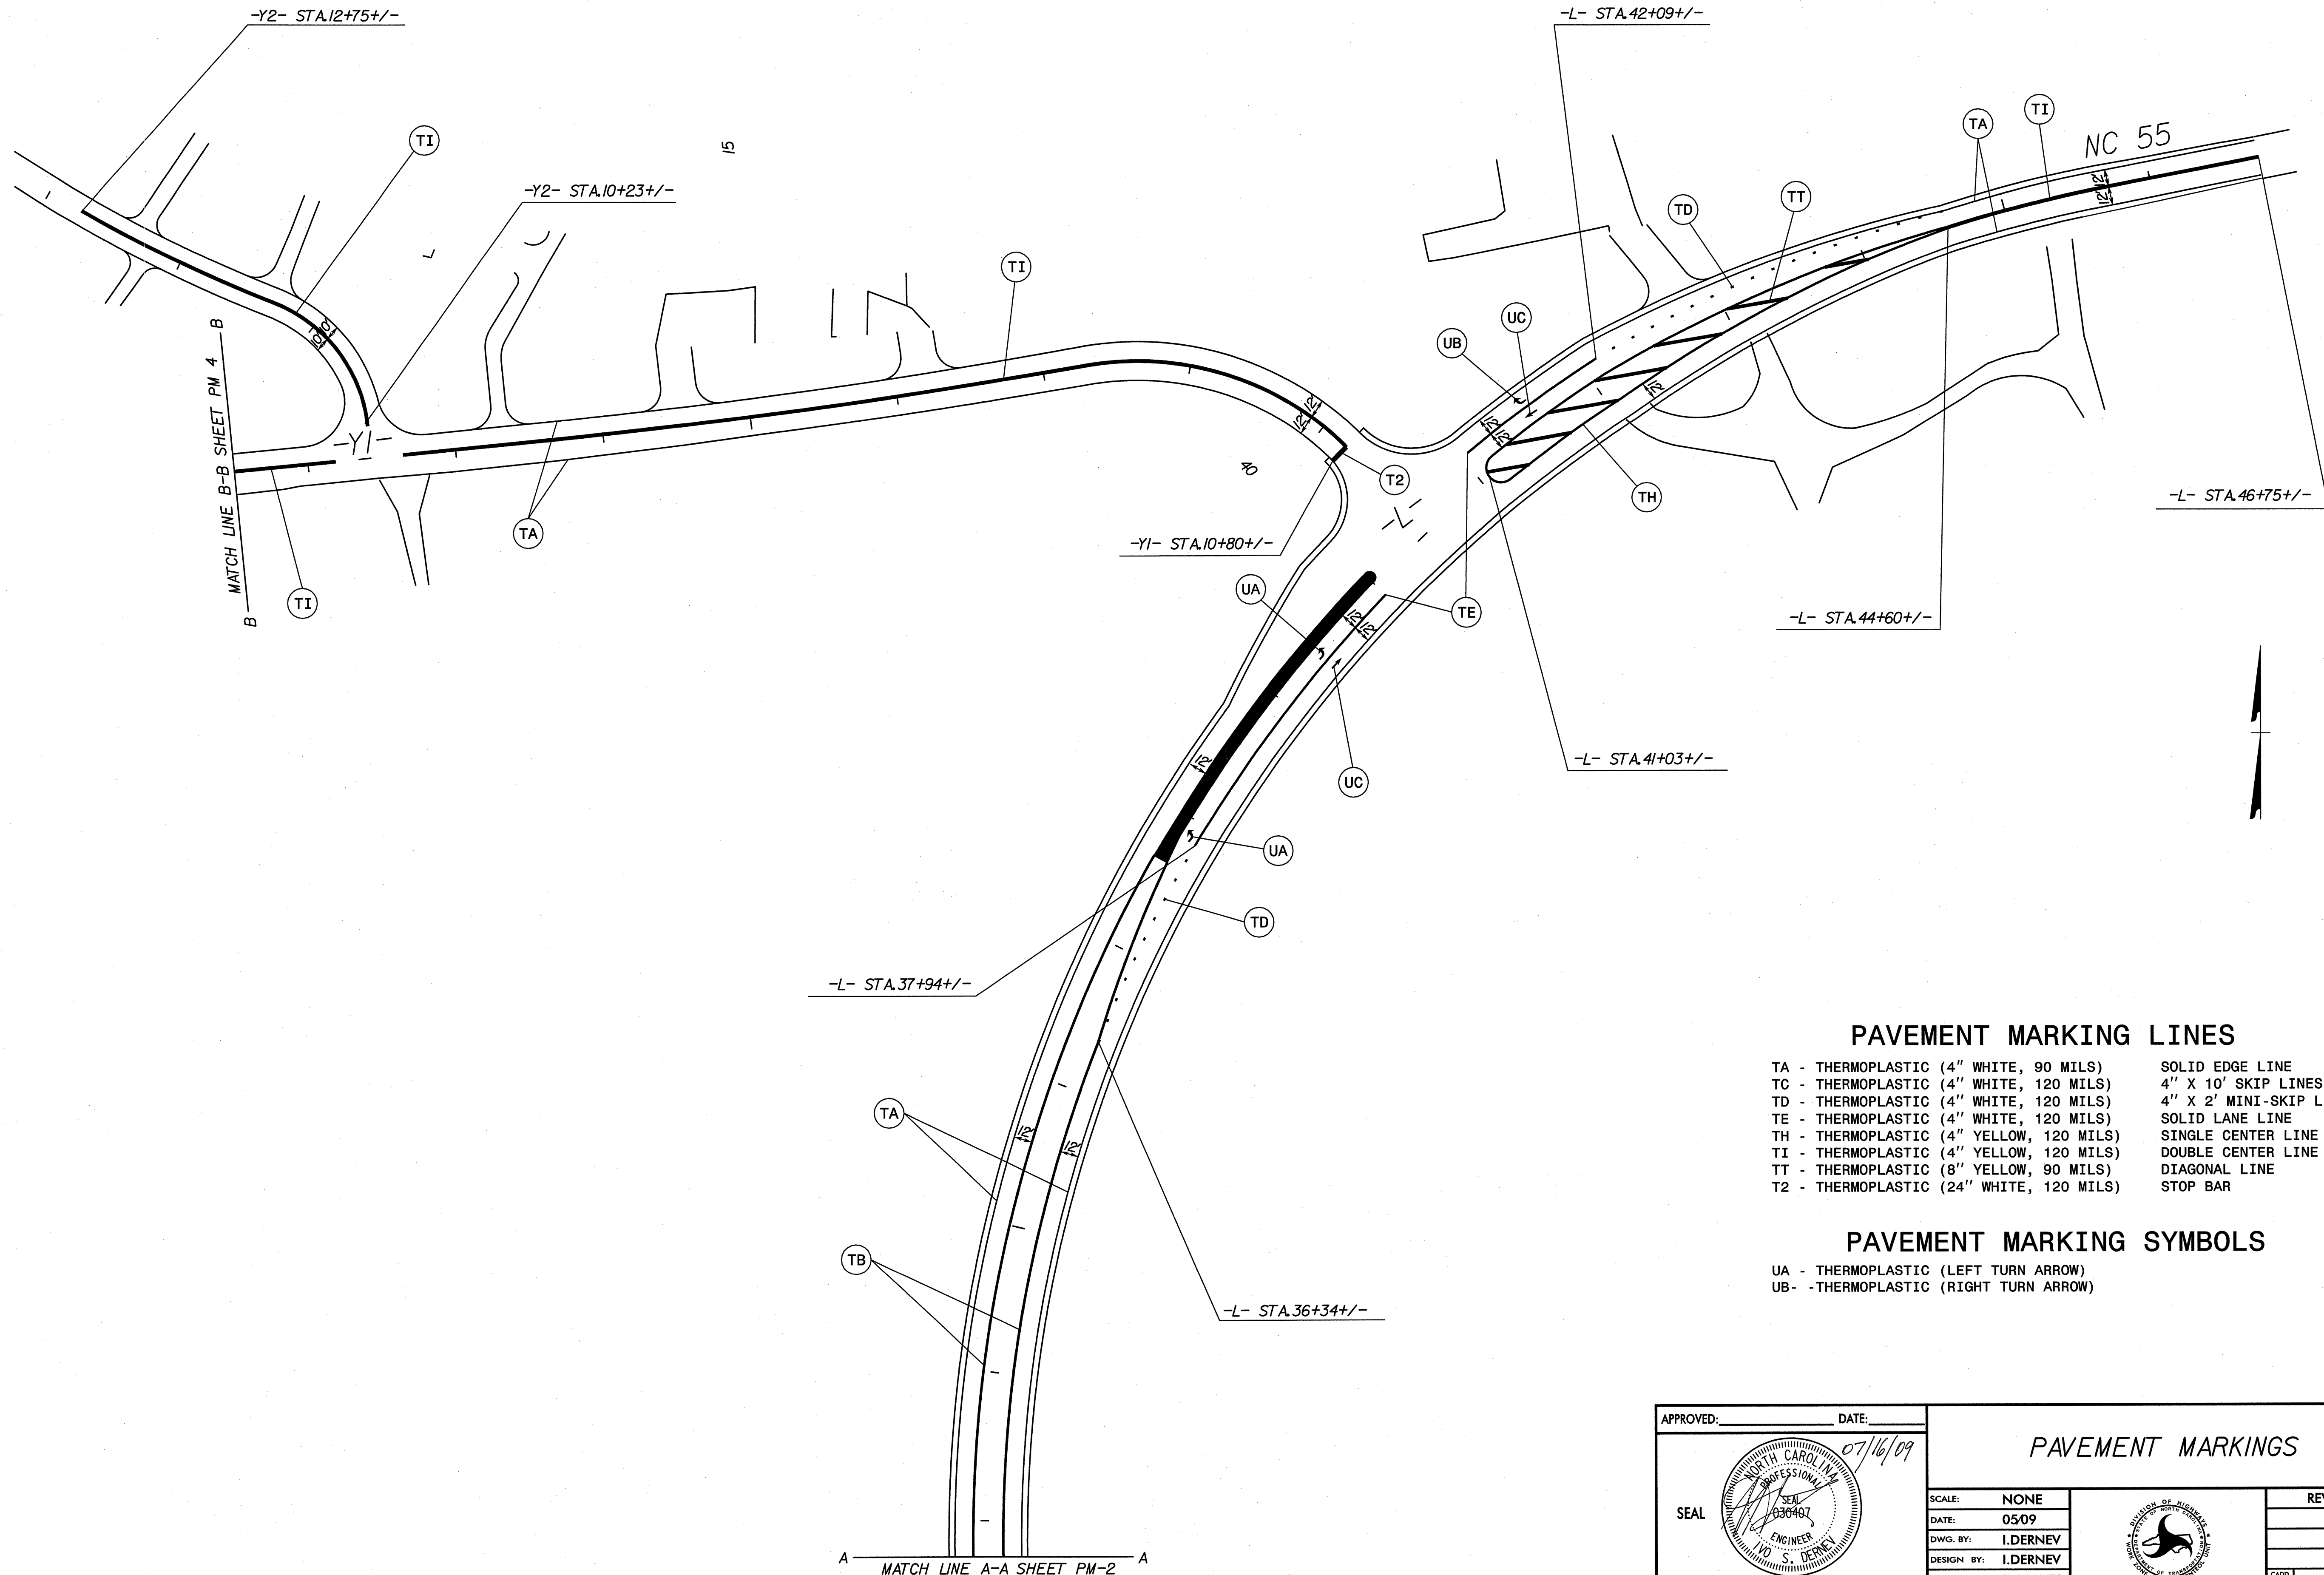

**PAVEMENT MARKING LINES**

- |  |                         |
|--|-------------------------|
| TA - THERMOPLASTIC (4" WHITE, 90 MILS)   | SOLID EDGE LINE         |
| TC - THERMOPLASTIC (4" WHITE, 120 MILS)  | 4" X 10' SKIP LINES     |
| TD - THERMOPLASTIC (4" WHITE, 120 MILS)  | 4" X 2' MINI-SKIP LINES |
| TE - THERMOPLASTIC (4" WHITE, 120 MILS)  | SOLID LANE LINE         |
| TH - THERMOPLASTIC (4" YELLOW, 120 MILS) | SINGLE CENTER LINE      |
| TI - THERMOPLASTIC (4" YELLOW, 120 MILS) | DOUBLE CENTER LINE      |
| TT - THERMOPLASTIC (8" YELLOW, 90 MILS)  | DIAGONAL LINE           |
| T2 - THERMOPLASTIC (24" WHITE, 120 MILS) | STOP BAR                |

**PAVEMENT MARKING SYMBOLS**

- UA - THERMOPLASTIC (LEFT TURN ARROW)
- UB - THERMOPLASTIC (RIGHT TURN ARROW)

APPROVED: \_\_\_\_\_ DATE: 07/16/09

SEAL

SEAL NOT VALID UNLESS SIGNED AND DATED

**PAVEMENT MARKINGS**


SCALE: NONE  
 DATE: 05/09  
 DWG. BY: I.DERNEY  
 DESIGN BY: I.DERNEY  
 REVIEWED BY: T.GRAVES



REVISIONS	

MATCH LINE A-A SHEET PM-2

MATCH LINE B-B SHEET PM 4

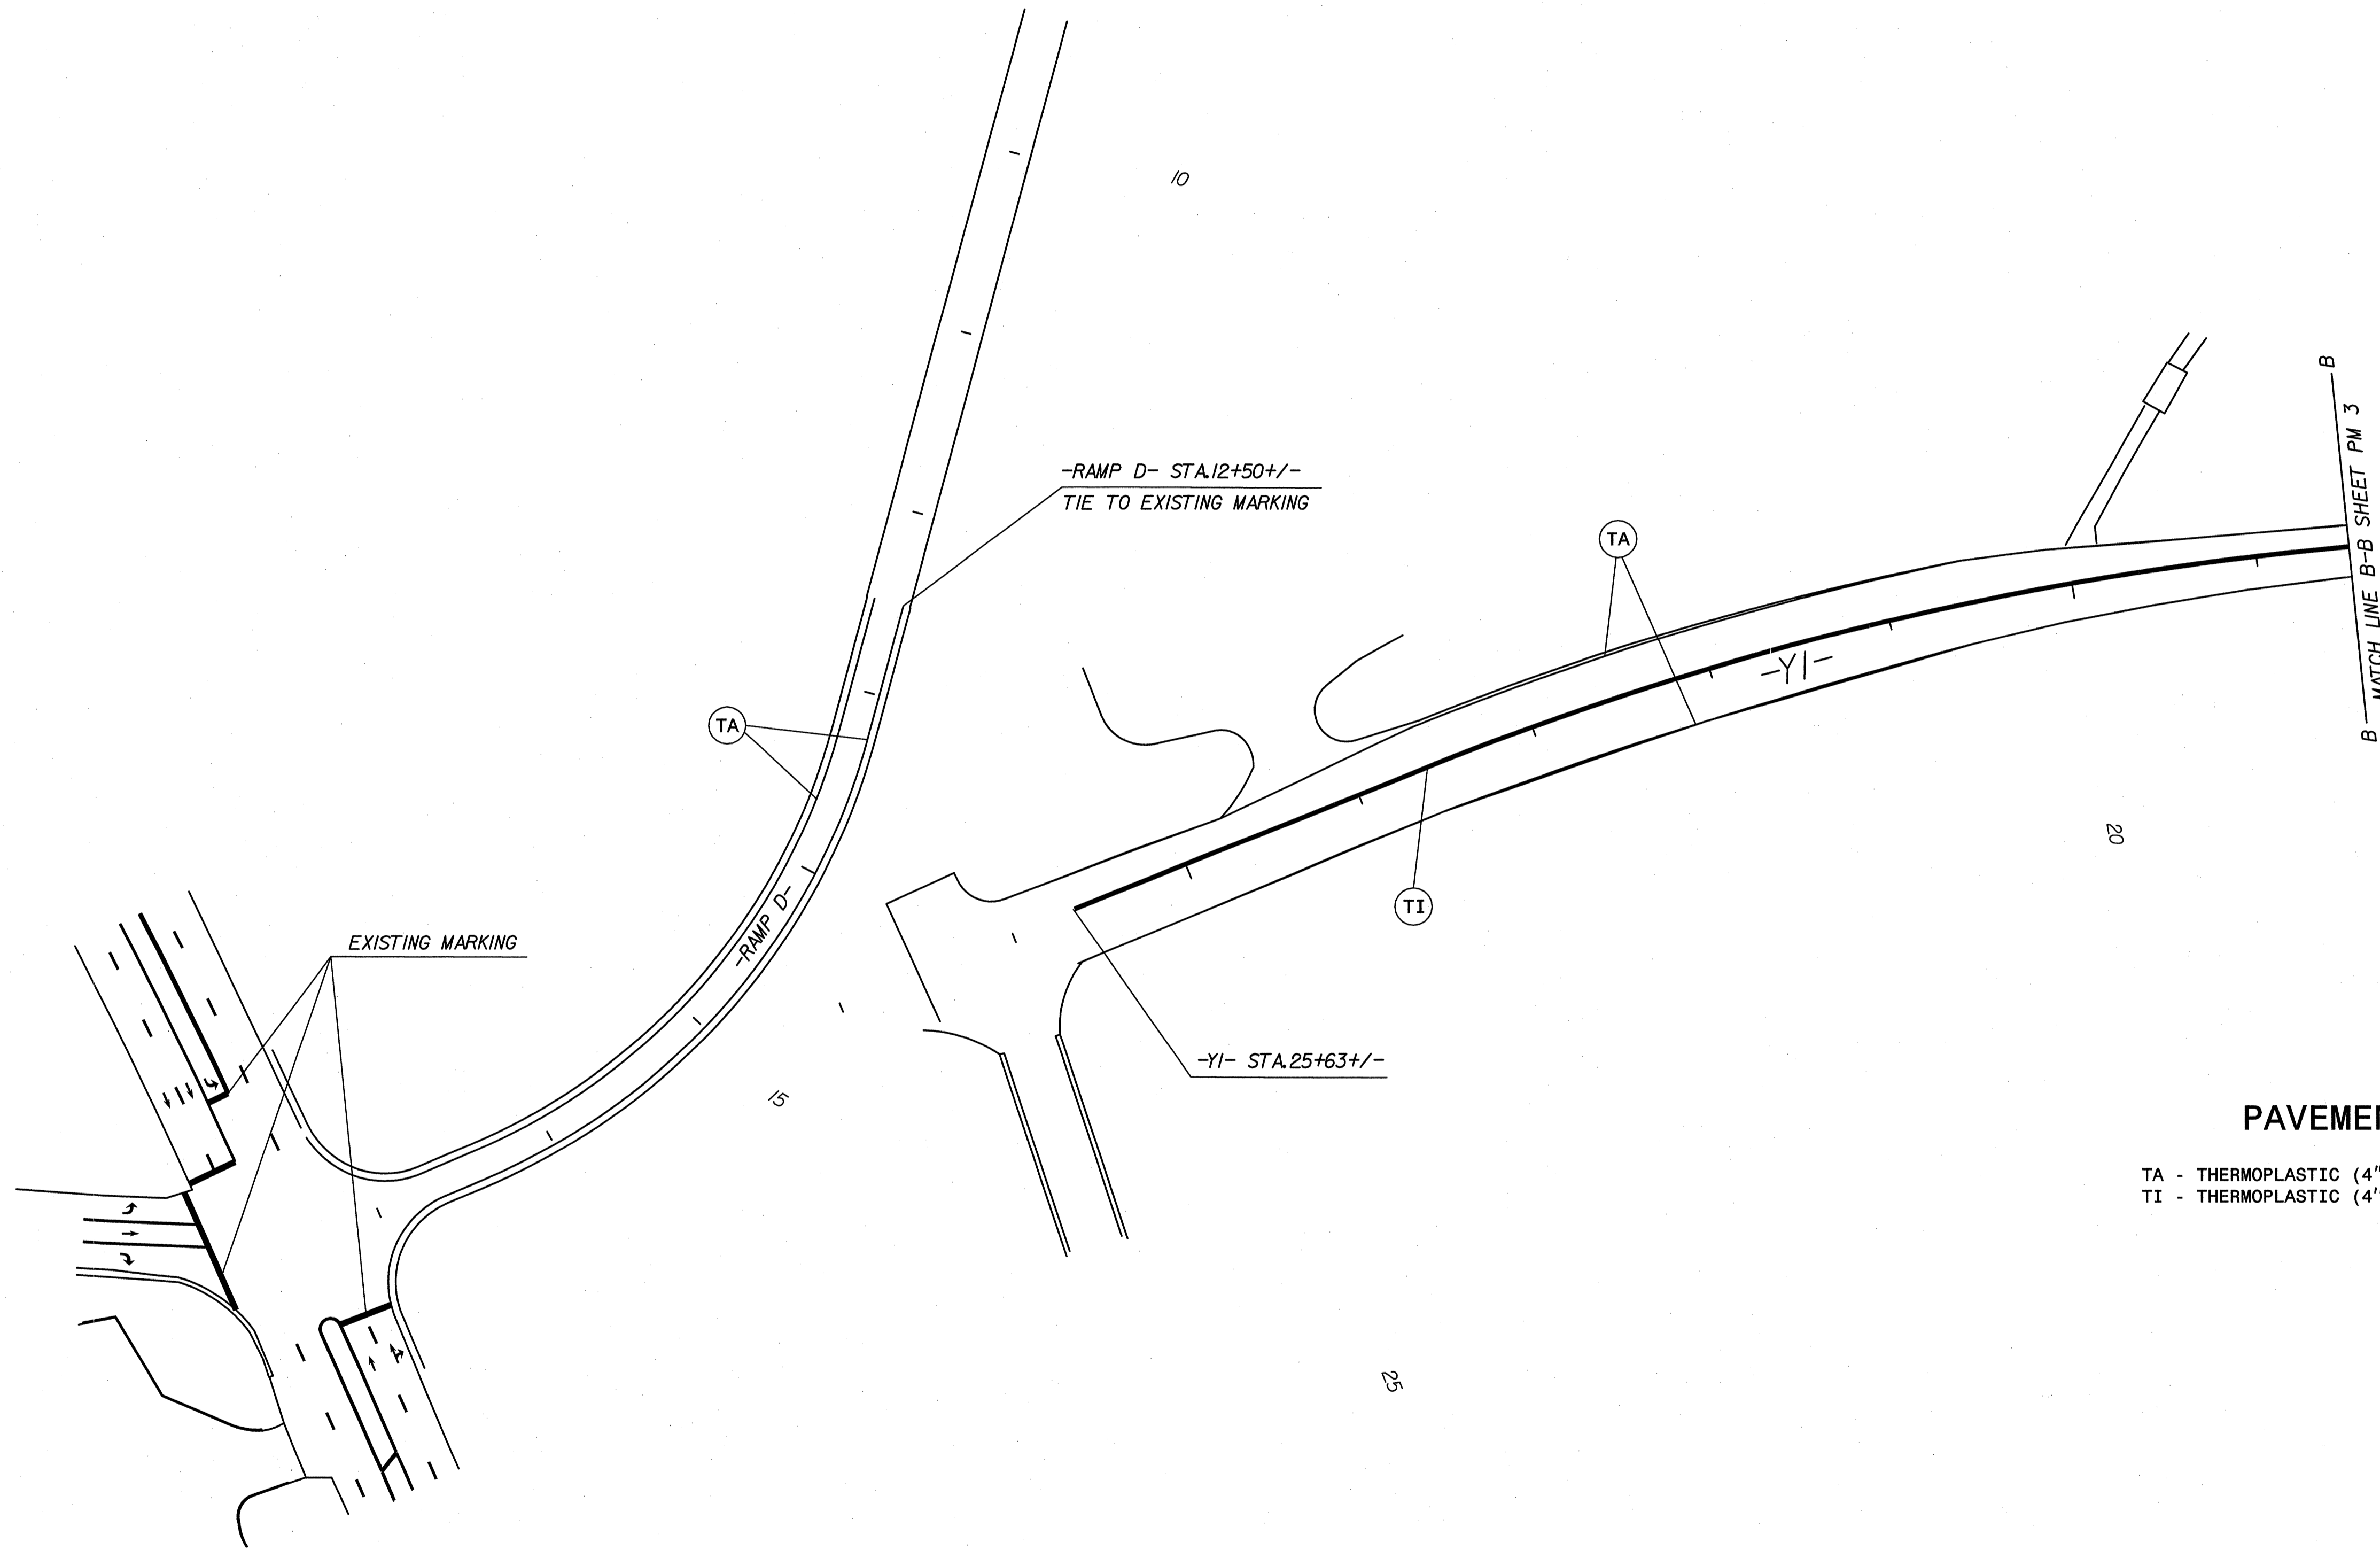

**PAVEMENT MARKING LINES**

TA - THERMOPLASTIC (4" WHITE, 90 MILS)      SOLID EDGE LINE  
 TI - THERMOPLASTIC (4" YELLOW, 120 MILS)      DOUBLE CENTER LINE



APPROVED:	DATE:	<b>PAVEMENT MARKINGS</b>									
SCALE:	NONE										
DATE:	0509										
DWG. BY:	I.DERNEY										
DESIGN BY:	I.DERNEY										
REVIEWED BY:	T.GRAVES	<table border="1"> <tr> <th colspan="2">REVISIONS</th> </tr> <tr> <td> </td> <td> </td> </tr> <tr> <td> </td> <td> </td> </tr> <tr> <td> </td> <td> </td> </tr> </table>		REVISIONS							
REVISIONS											
SEAL NOT VALID UNLESS SIGNED AND DATED		<table border="1"> <tr> <td>CARD</td> <td> </td> </tr> <tr> <td>FILE</td> <td> </td> </tr> </table>		CARD		FILE					
CARD											
FILE											