


T.I.P. NO.	SHEET NO.
B-3869	UO-1

See Sheet 1-A For Index of Sheets

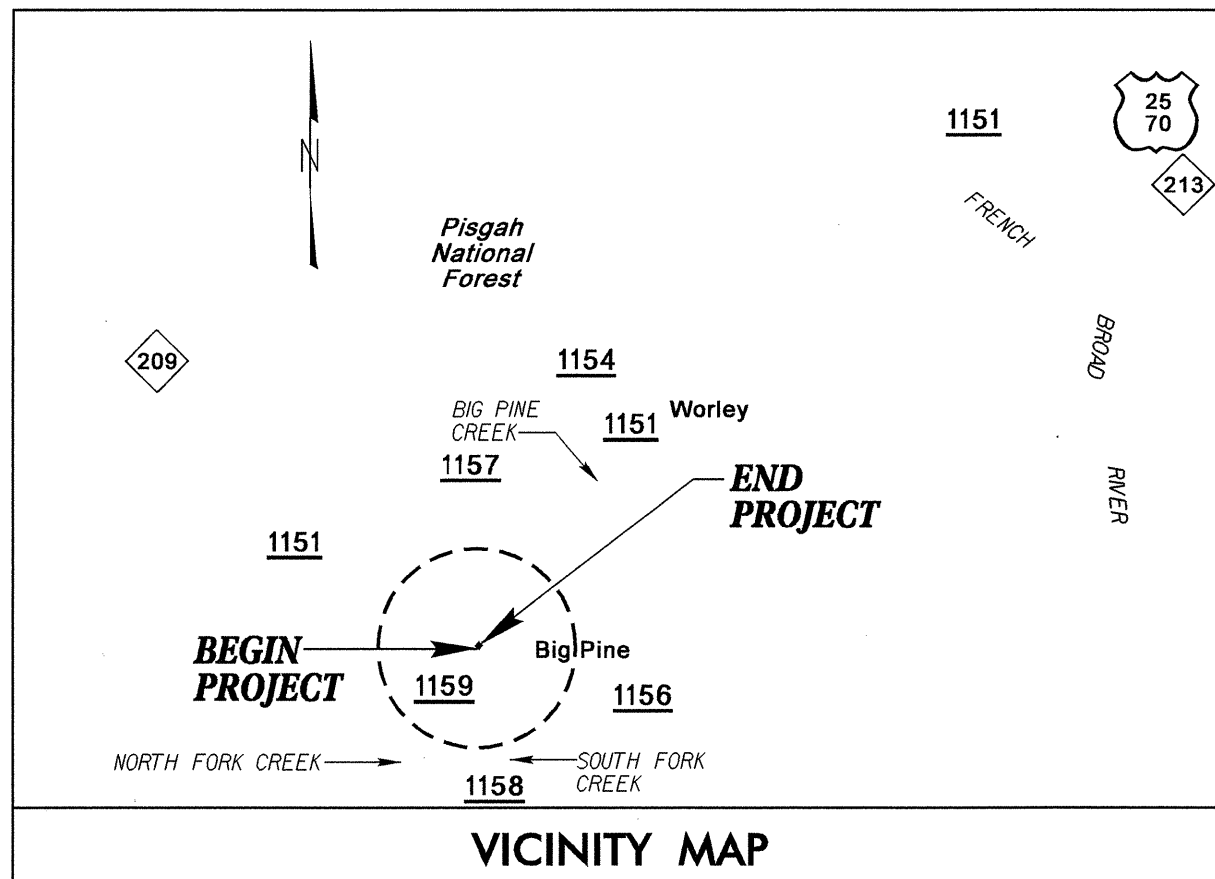


STATE OF NORTH CAROLINA
DIVISION OF HIGHWAYS

**UTILITIES BY OTHERS PLANS
MADISON COUNTY**


**LOCATION: REPLACEMENT OF BRIDGE No. 146
ON SR 1151 OVER BIG PINE CREEK**

TYPE OF WORK: UTILITY RELOCATION

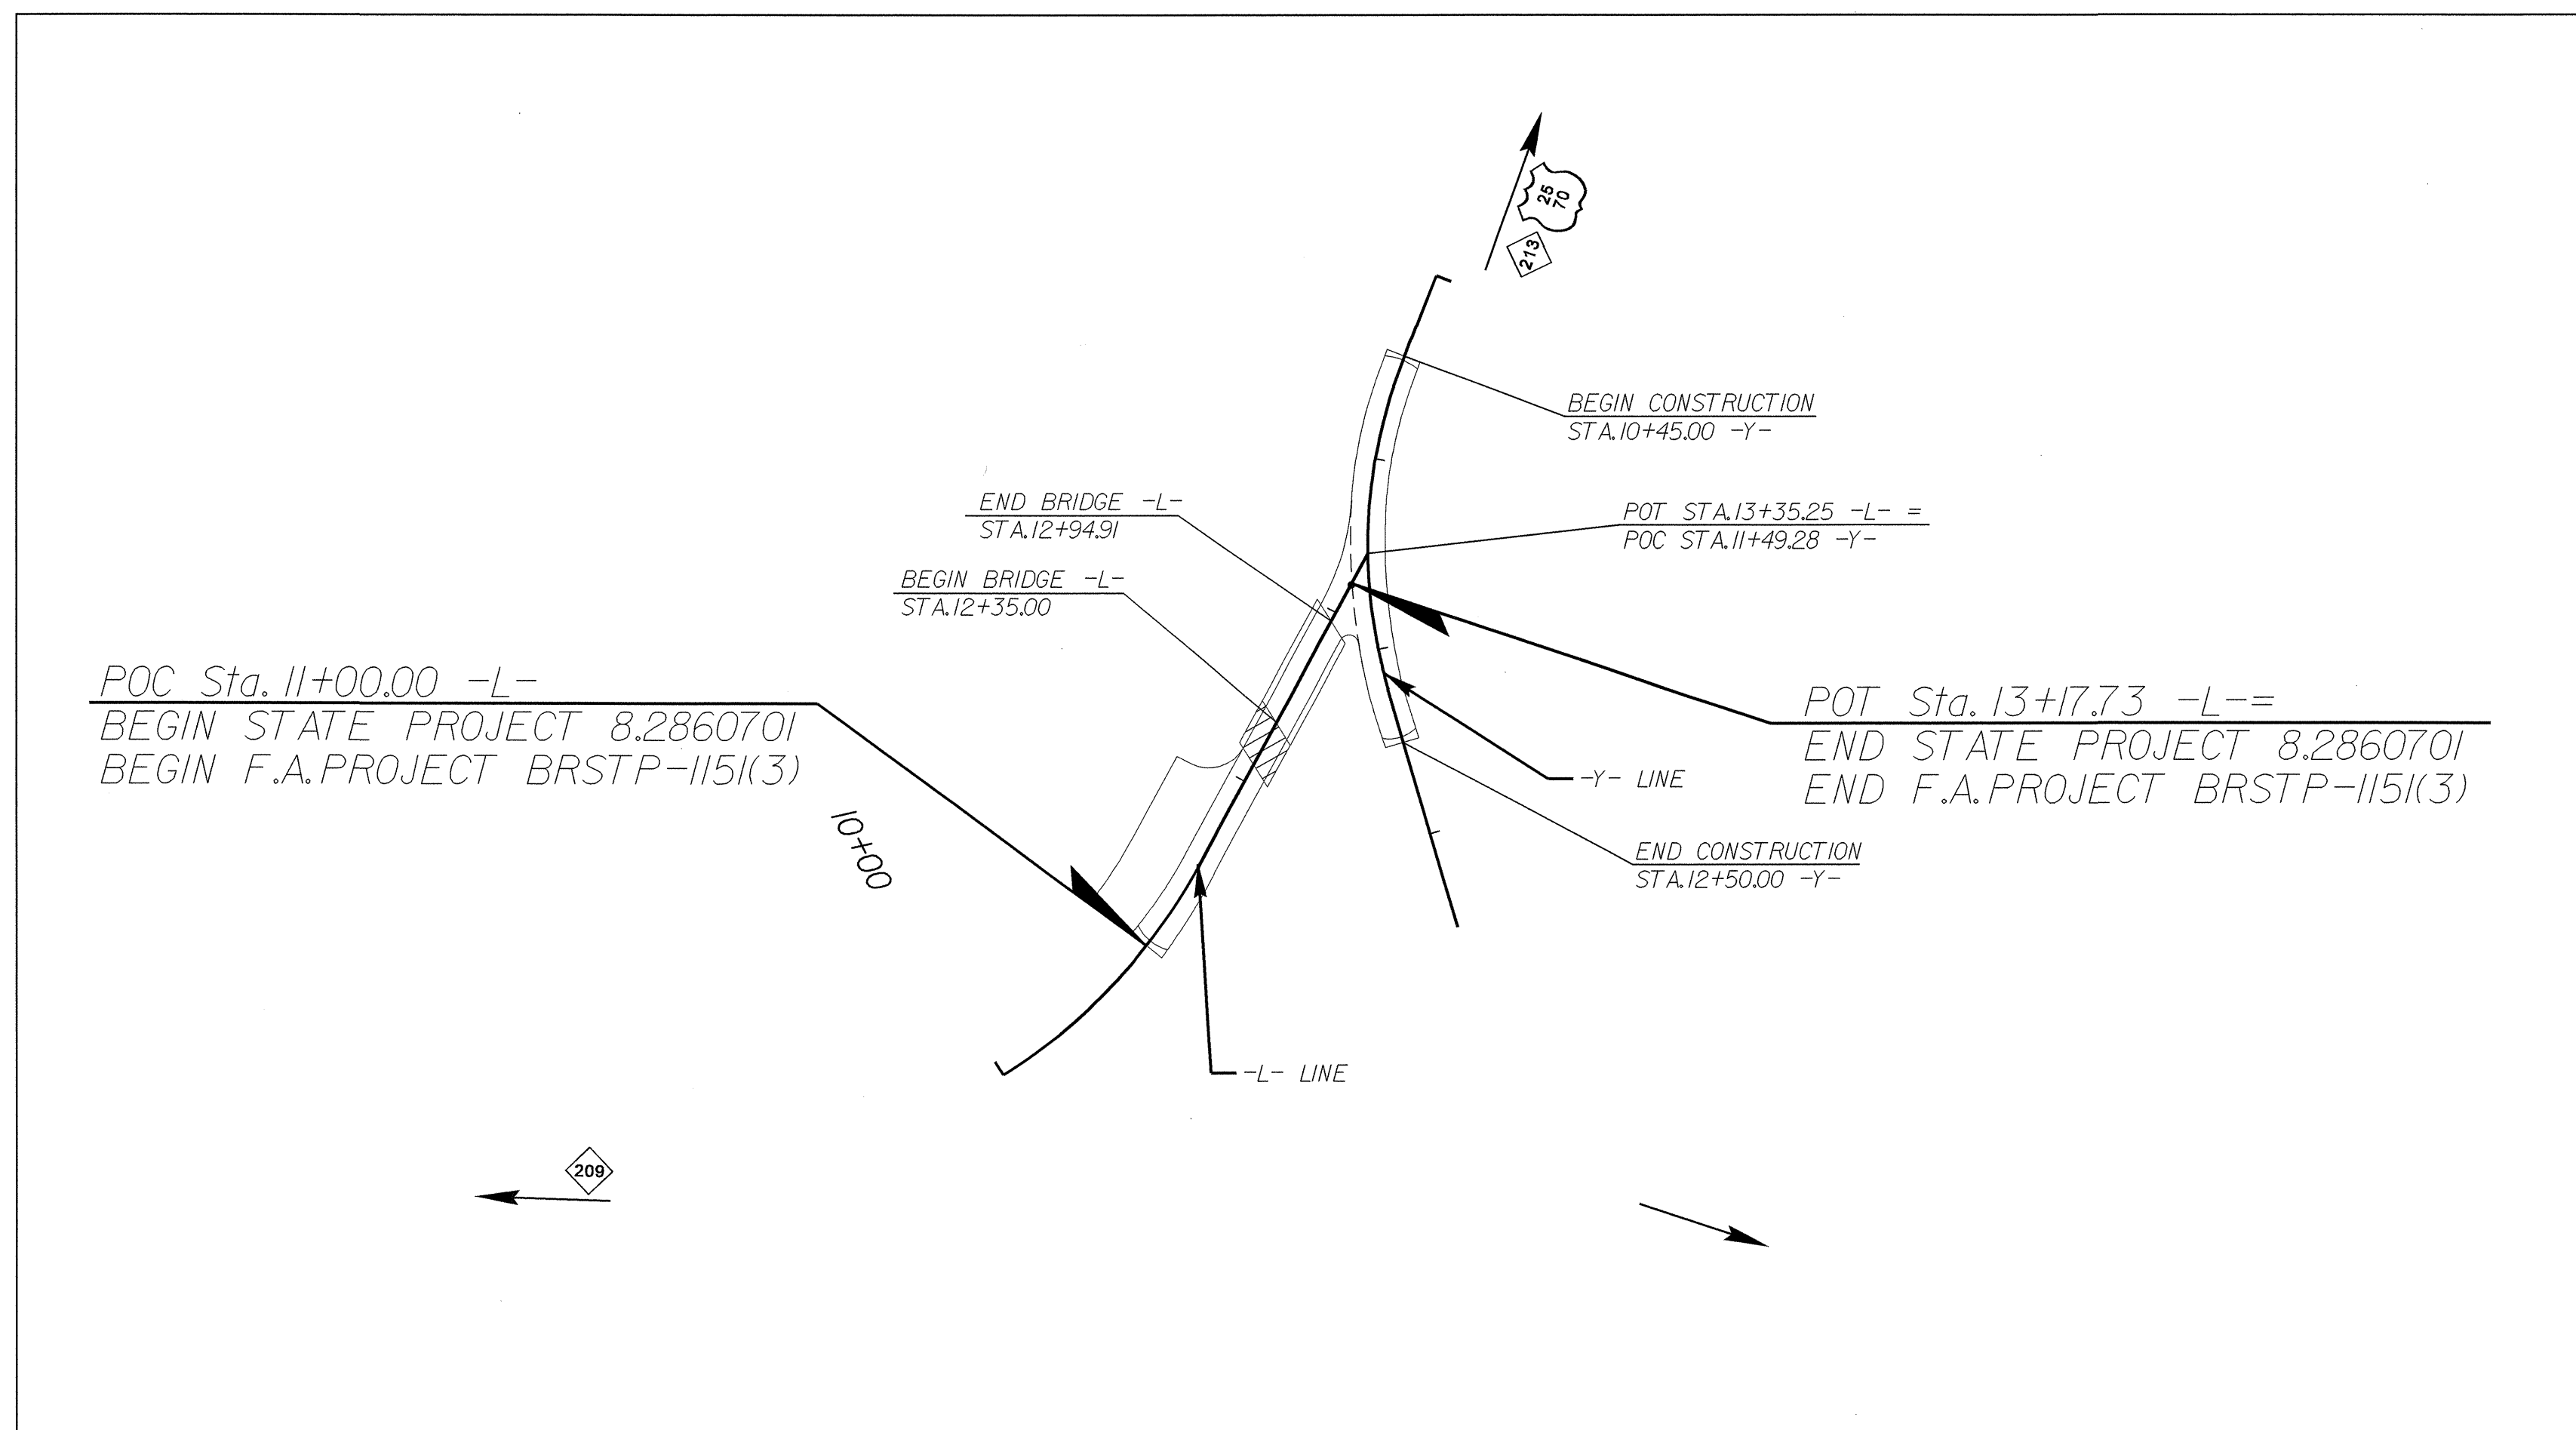

TIP PROJECT: B-3869

CONTRACT:

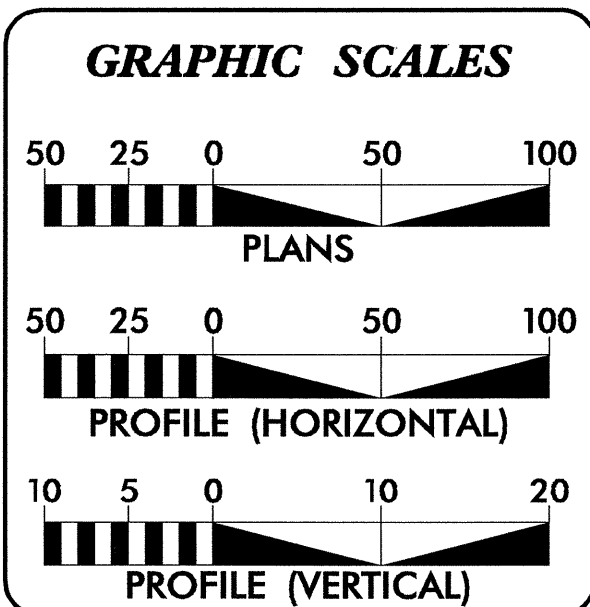

INDEX OF SHEETS	
SHEET NO.	DESCRIPTION
UO-1	TITLE SHEET
UO-2	UTILITY BY OTHERS PLAN SHEET

UTILITY OWNERS ON PROJECT
(1) VERIZON
(2) FRENCH BROAD EMC

PREPARED IN THE OFFICE OF:
**DIVISION OF HIGHWAYS
UTILITIES ENGINEERING
SECTION**

1591 MAIL SERVICES CENTER
RALEIGH, NC 27699-1591
PHONE (919) 250-4128
FAX (919) 250-4119

Roger Worthington, P.E.	UTILITIES SECTION ENGINEER
Carl Barclay, P.E.	UTILITIES SQUAD LEADER PROJECT ENGINEER
Ali Kouchehi, PE	UTILITIES PROJECT DESIGNER

29-JUL-2009 12:12 P:\Utilities\RDY_UF\Proj\b3869_RDY_TSH.DGN \$\$\$USERNAME\$\$\$

