

09/08/99

T.I.P. NO.	SHEET NO.
B-4677	UO-1




See Sheet 1-A For Index of Sheets
See Sheet 1-B for Conventional Symbols

STATE OF NORTH CAROLINA
DIVISION OF HIGHWAYS

**UTILITIES BY OTHERS PLANS
WILKES COUNTY**

TYPE OF WORK: TELEPHONE LINE RELOCATIONS

TIP PROJECT: B-4434

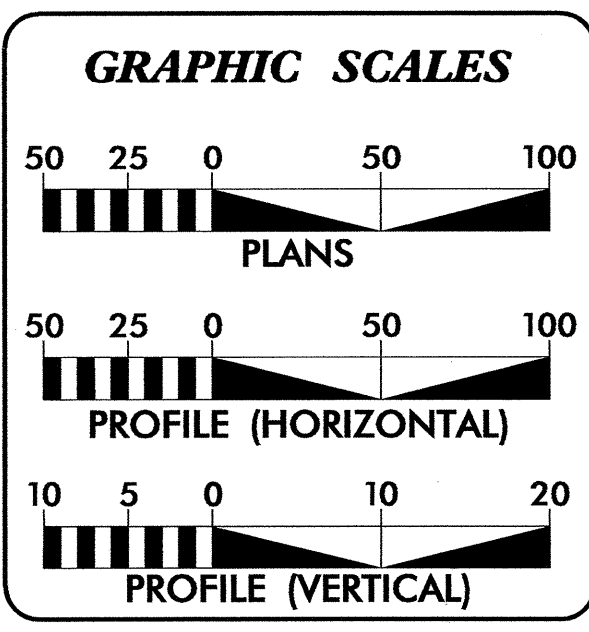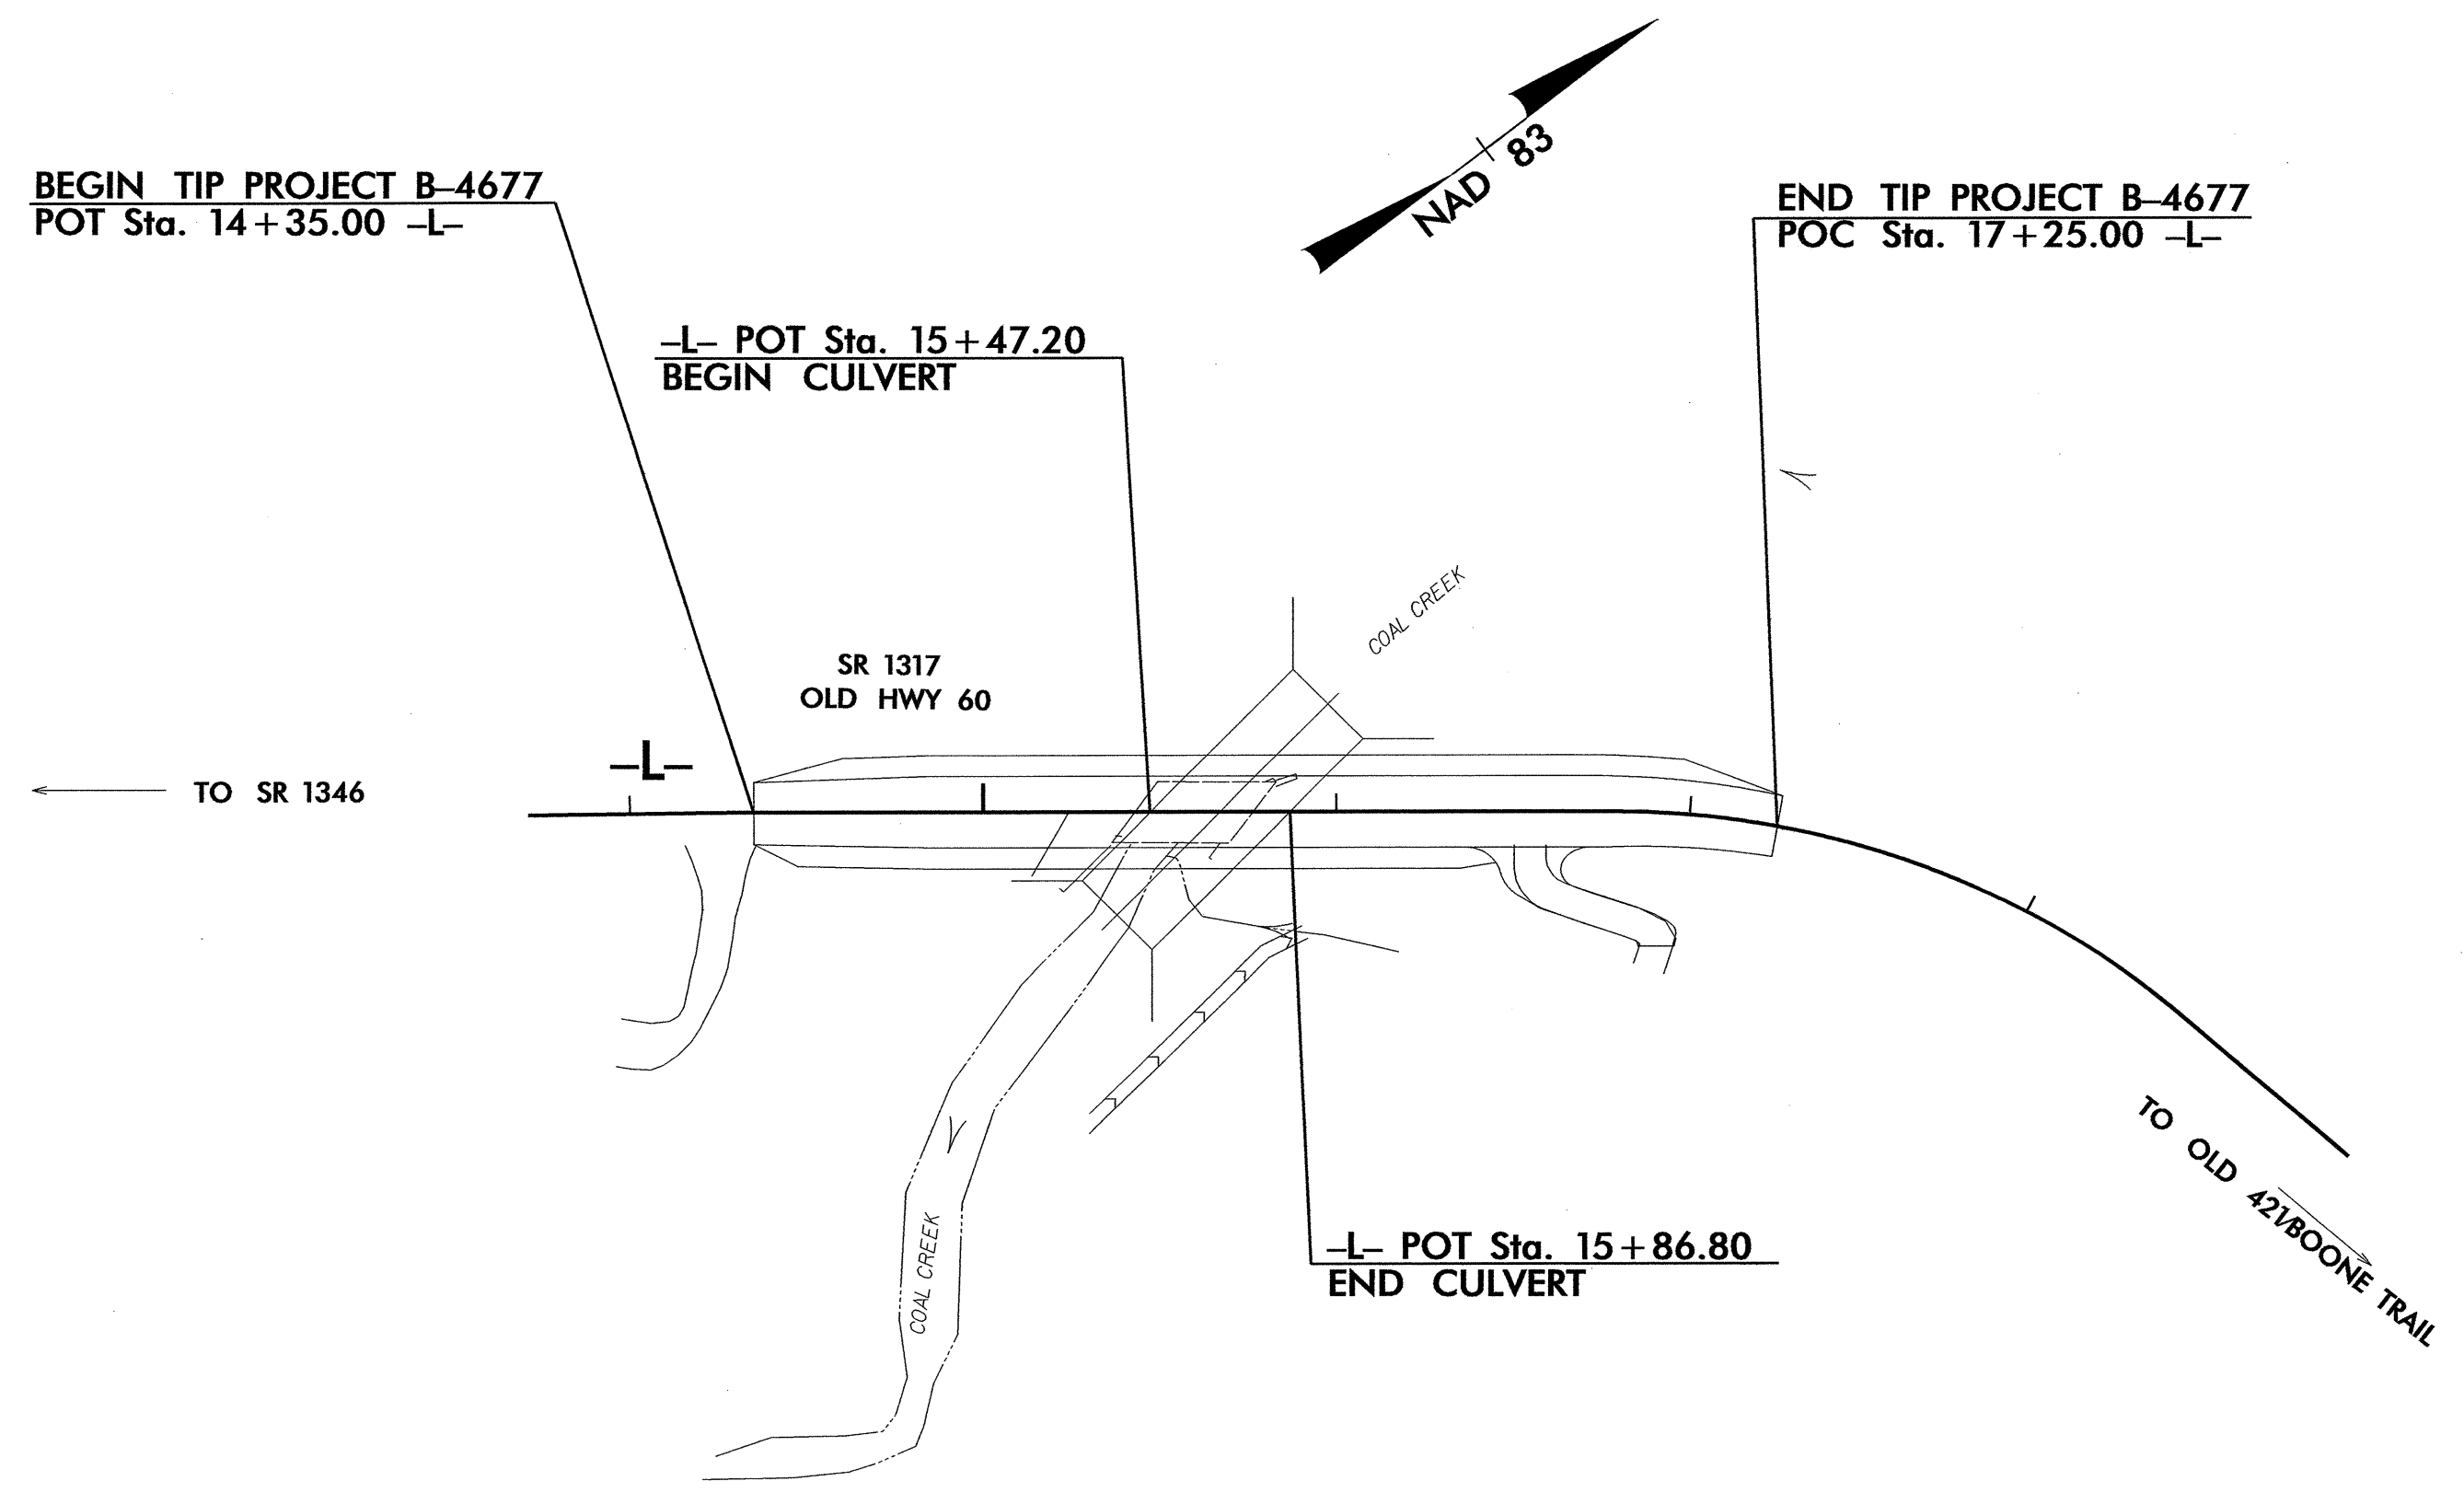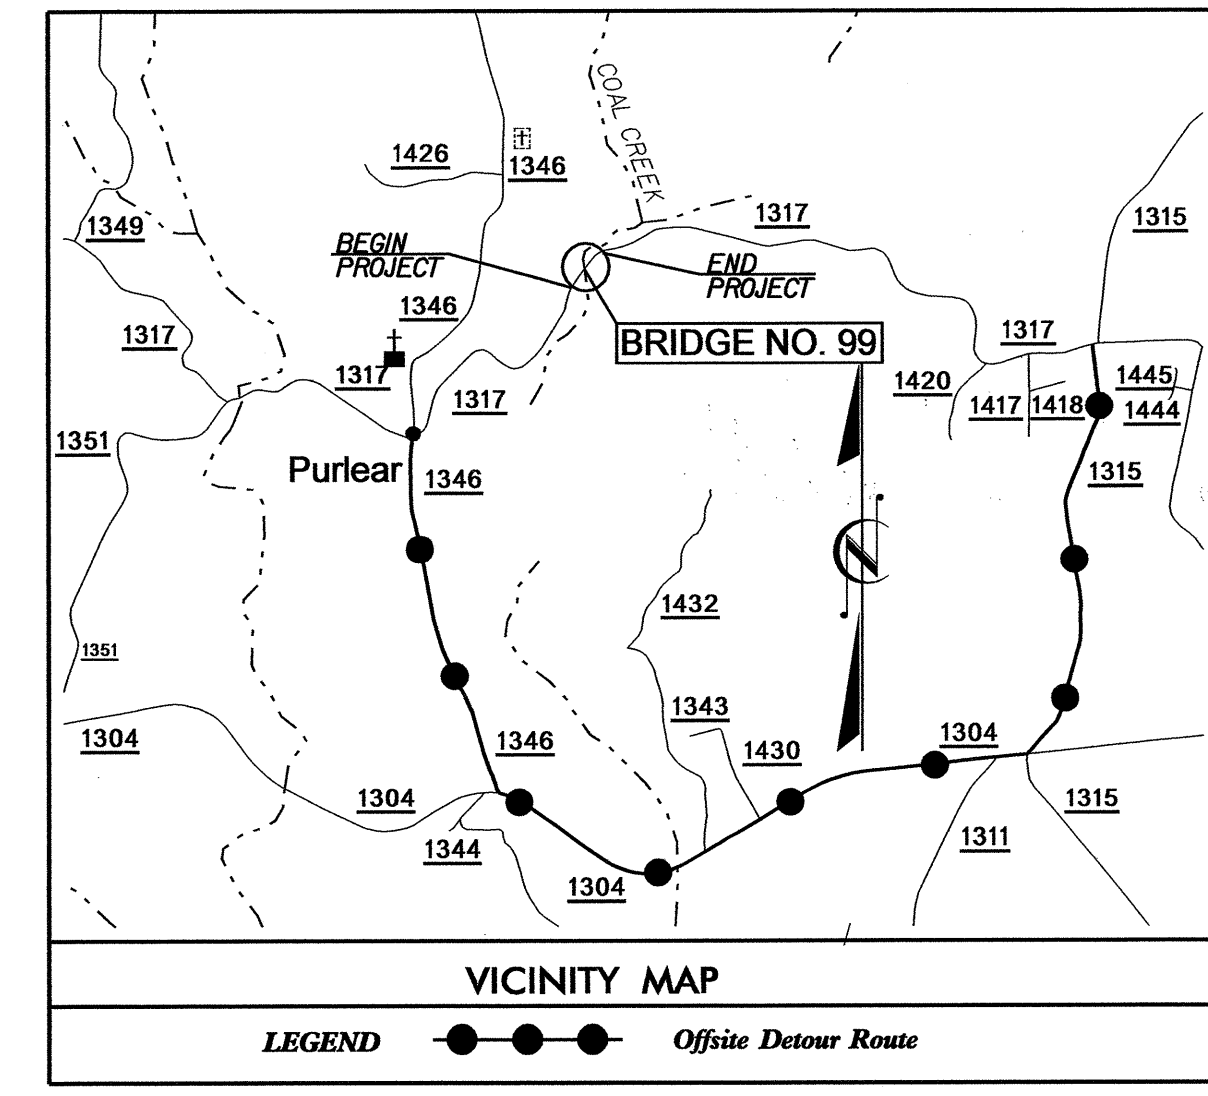

INDEX OF SHEETS

SHEET NO.	DESCRIPTION
UO-1	TITLE SHEET
UO-2	PLAN SHEET

UTILITY OWNERS ON PROJECT

(1) EMBARQ (TELEPHONE)



PREPARED IN THE OFFICE OF:
**DIVISION OF HIGHWAYS
UTILITIES ENGINEERING
SECTION**

1591 MAIL SERVICES CENTER
RALEIGH, NC 27699-1591
PHONE (919) 250-4128
FAX (919) 250-4119

Roger Worthington, P.E. UTILITIES SECTION ENGINEER
Corey Bousquet, P.E. UTILITIES SQUAD LEADER PROJECT ENGINEER
Eric Haugeard, P.E. UTILITIES PROJECT DESIGNER

15-SEP-2009 13:58 H:\proj\B4677_ewh_title_sheet.dgn
\$\$\$\$\$USERNAME\$\$\$\$\$

UTILITIES BY OTHERS

NOTE:
ALL PROPOSED UTILITY WORK
SHOWN ON THIS SHEET WILL
BE DONE BY OTHERS

5/14/99

15-SEP-2009 14:00
F:\Utilities\GULU\proj\B4677_ewh_uo2.dgn
\$\$\$\$\$USERRNA\$\$\$\$\$

