



8/23/09

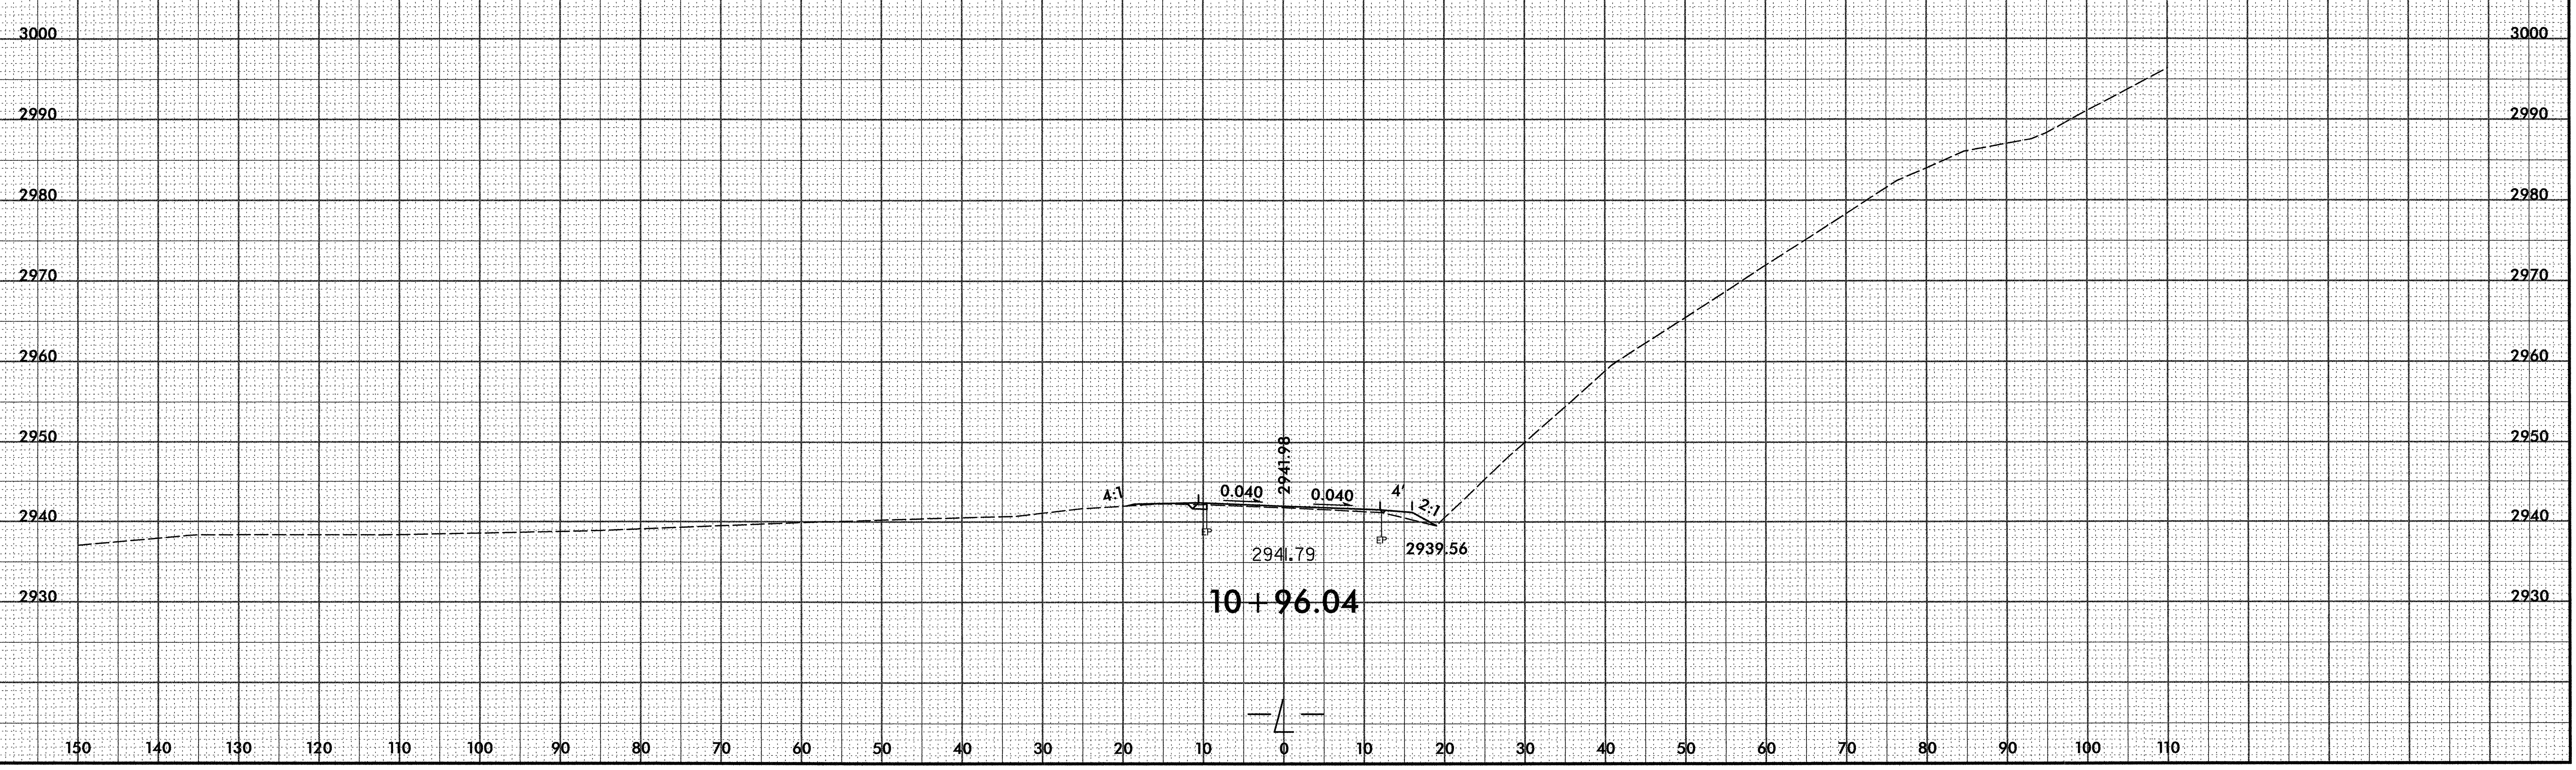


PROJ. REFERENCE NO.
B-3608

SHEET NO.
X-2


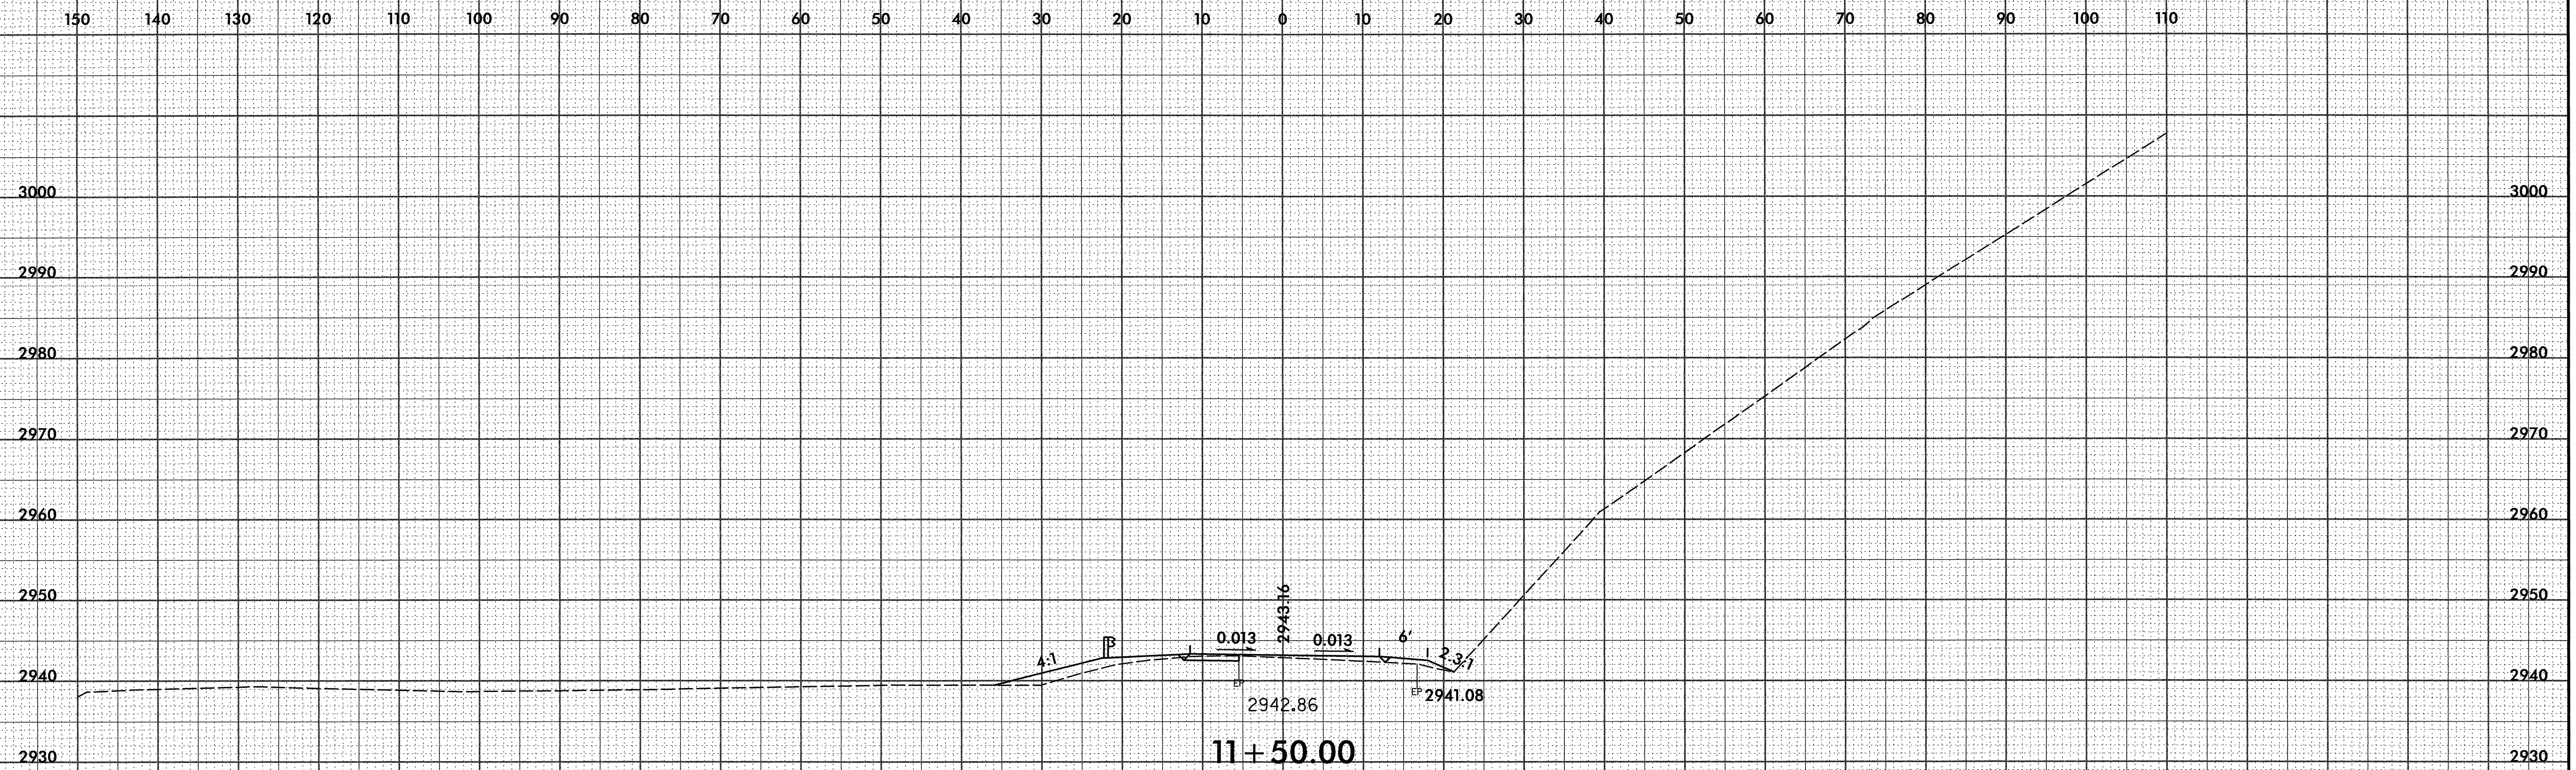


8/23/2009
11:19:59 AM
\\fs1\p99\work\Xsc\B3608_rdy_xpl.L.dgn


8/23/99

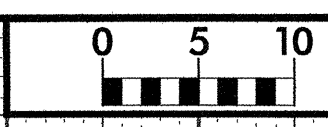


PROJ. REFERENCE NO.	SHEET NO.
B-3608	X-3

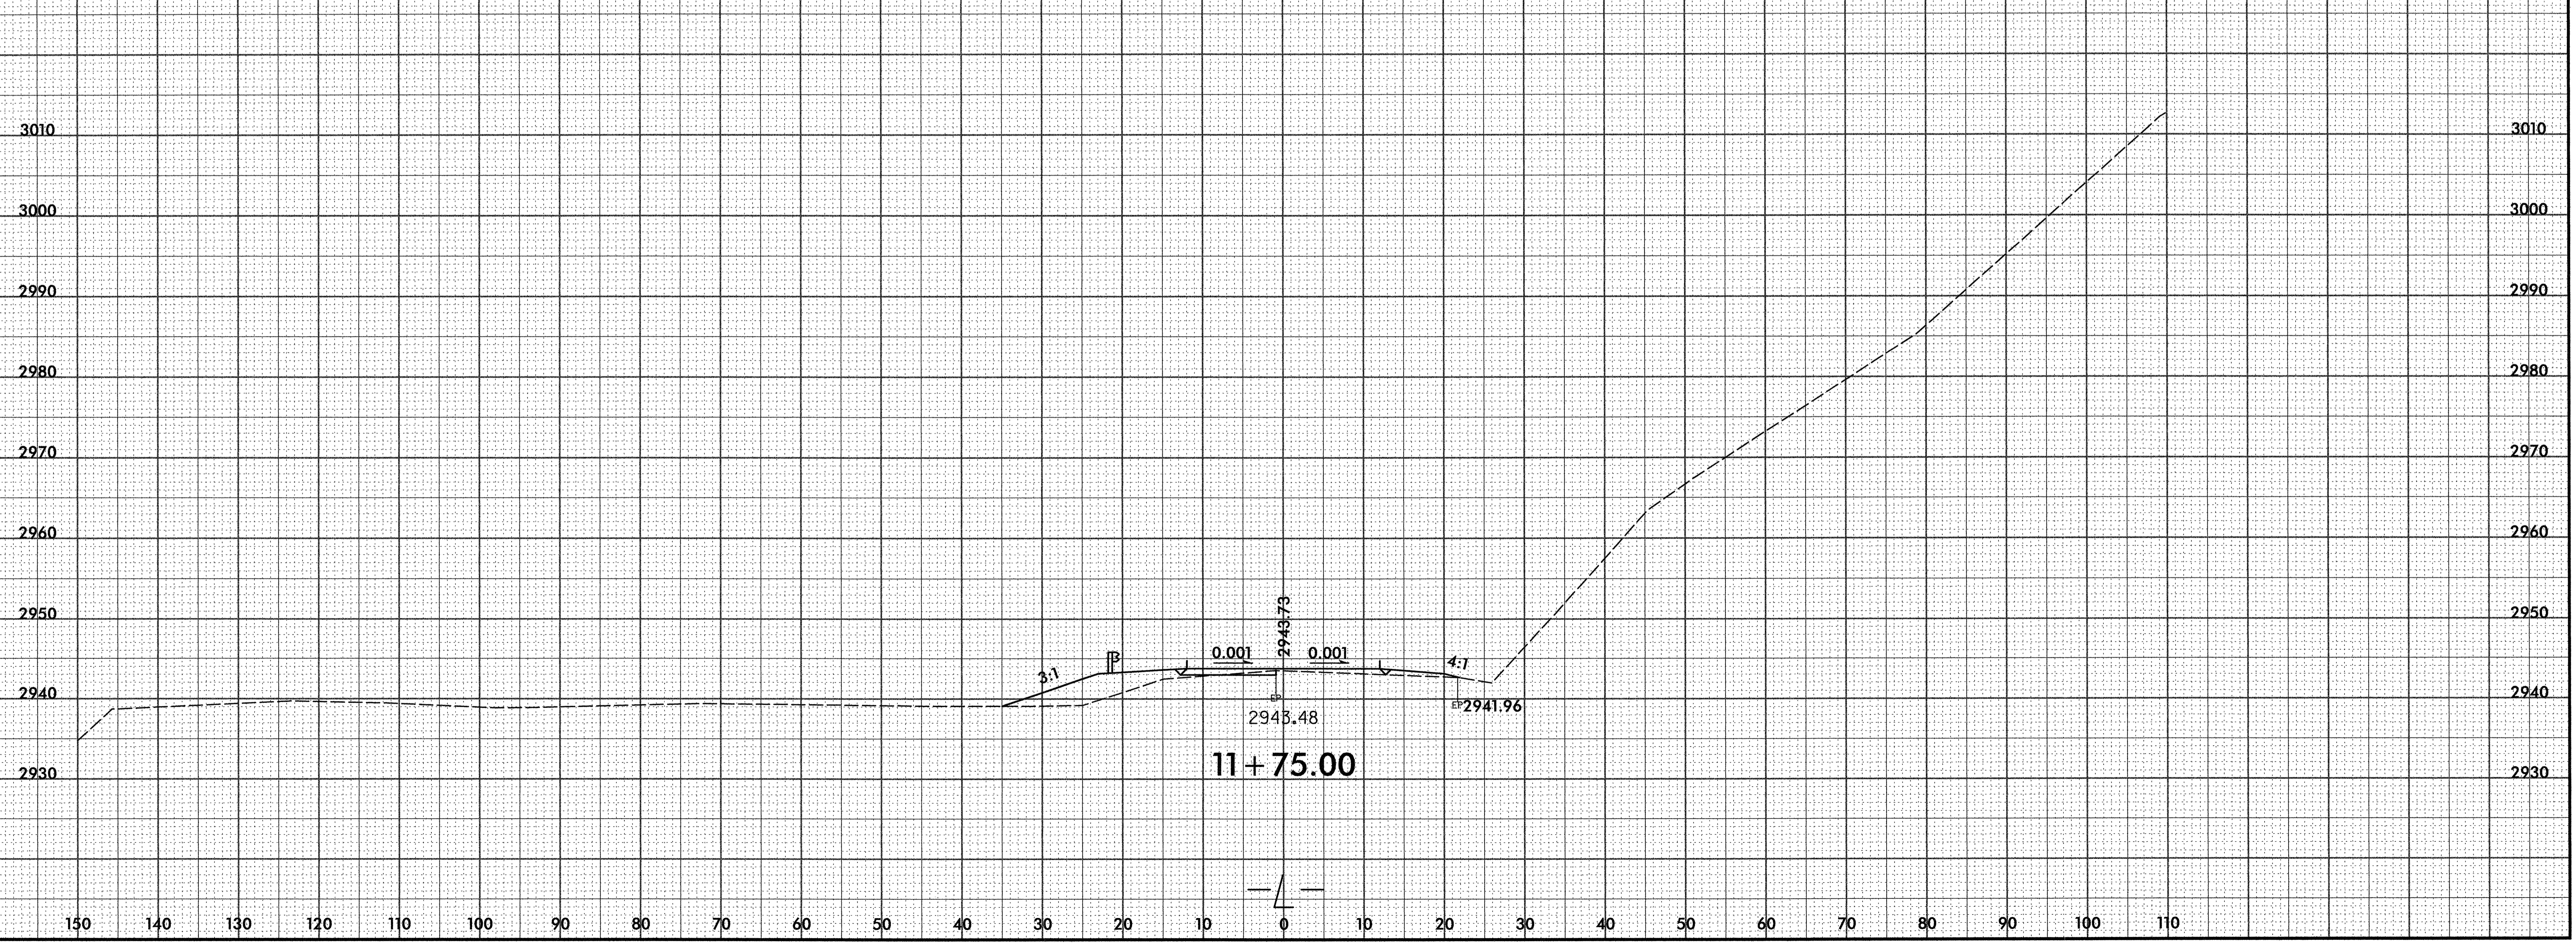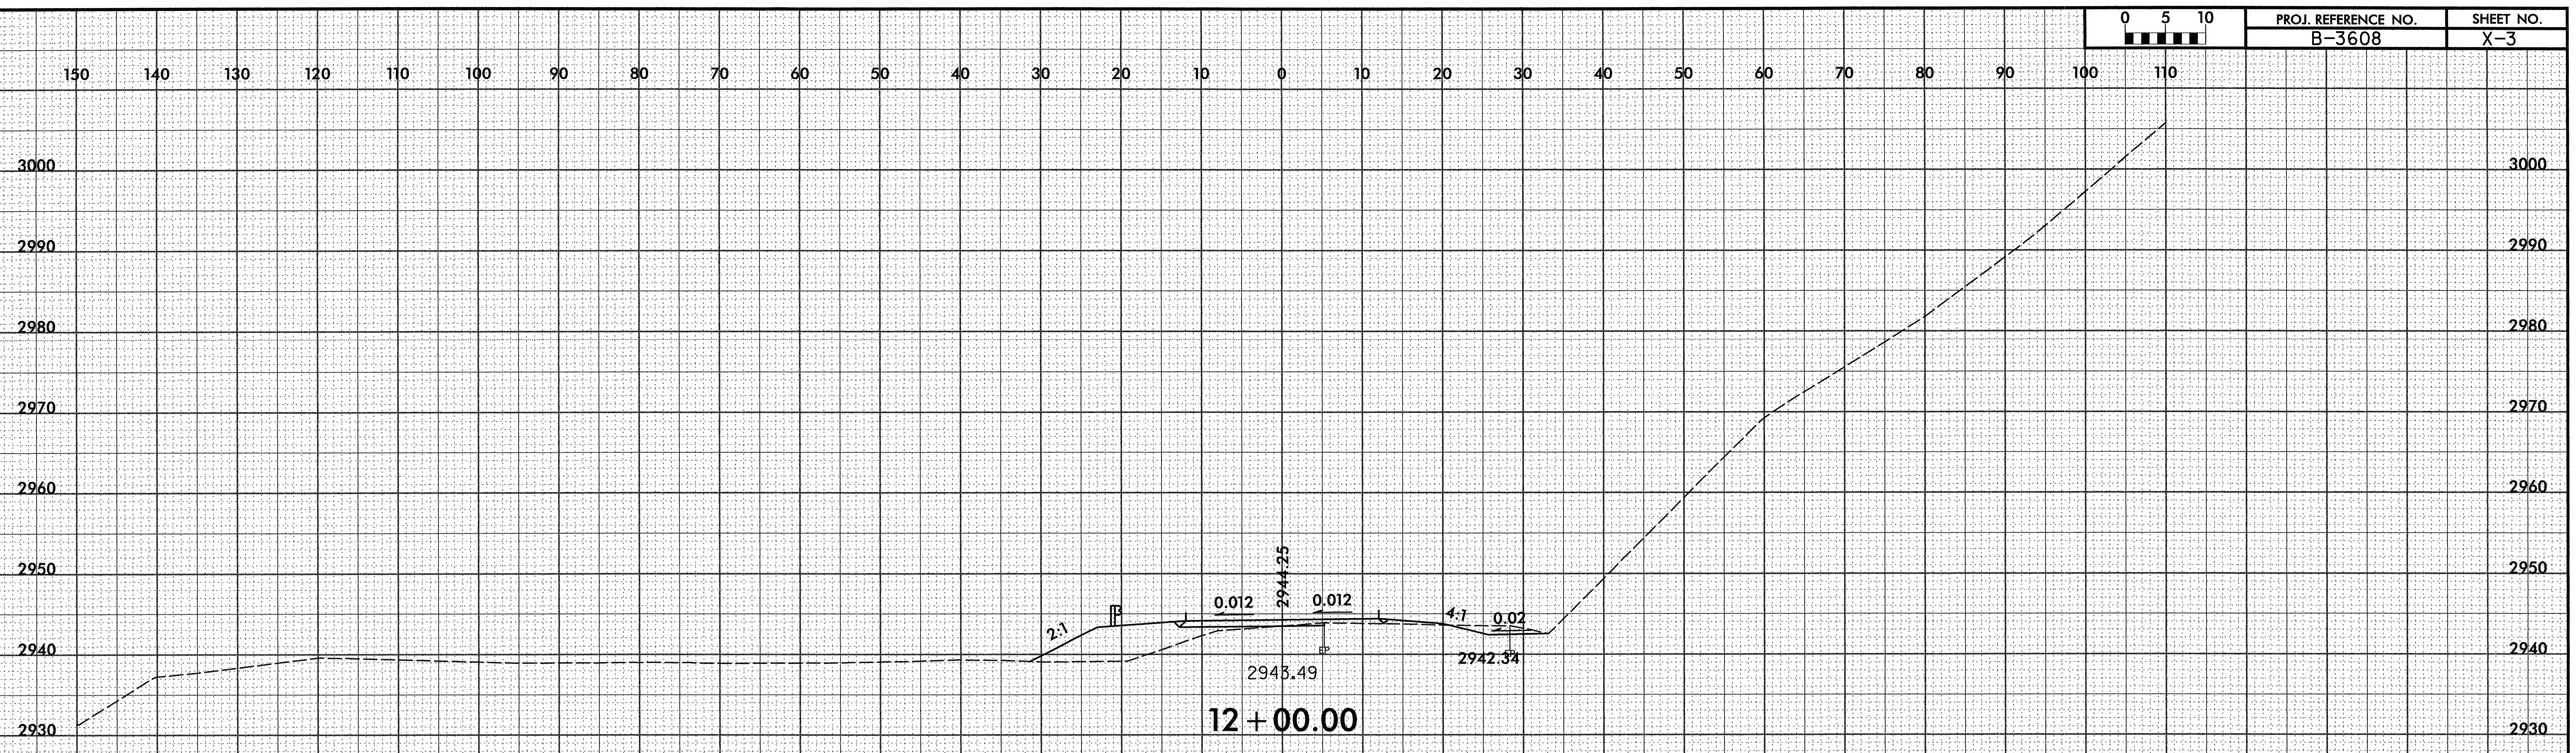

11/23/2009 11:19:39 AM \\sca\B3608_rdy_xpl.L.dgn

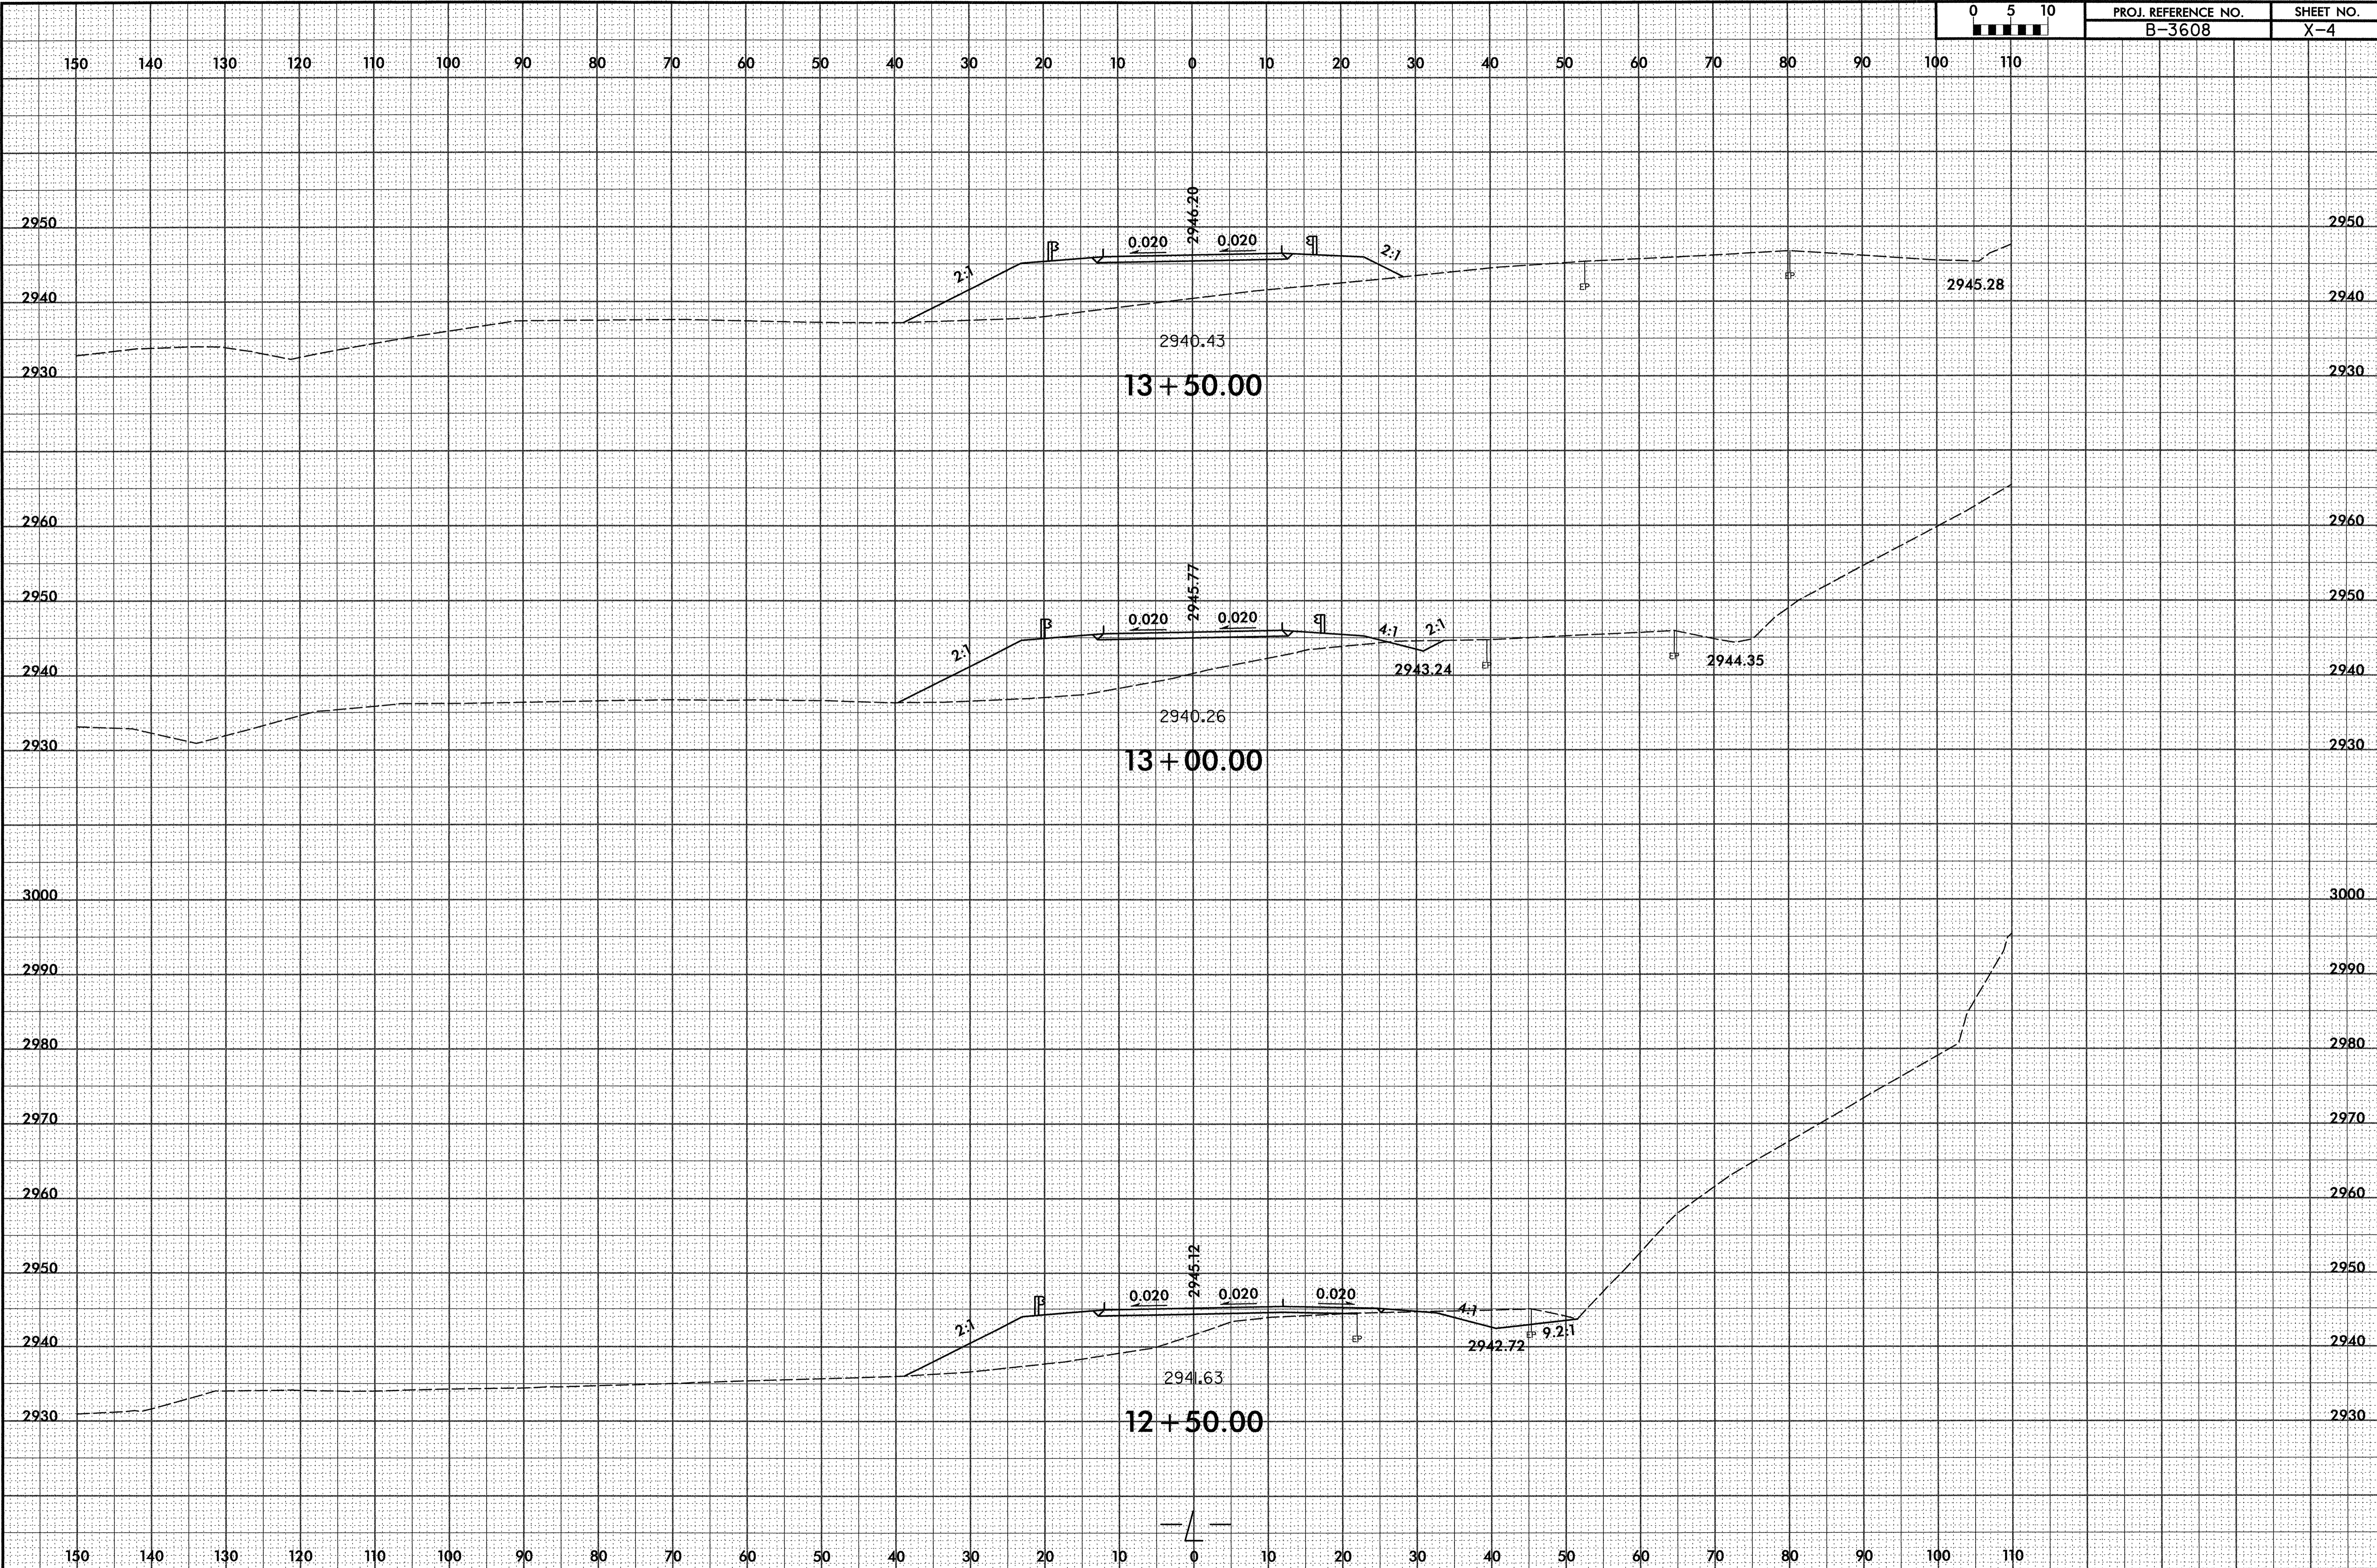


B/23/09

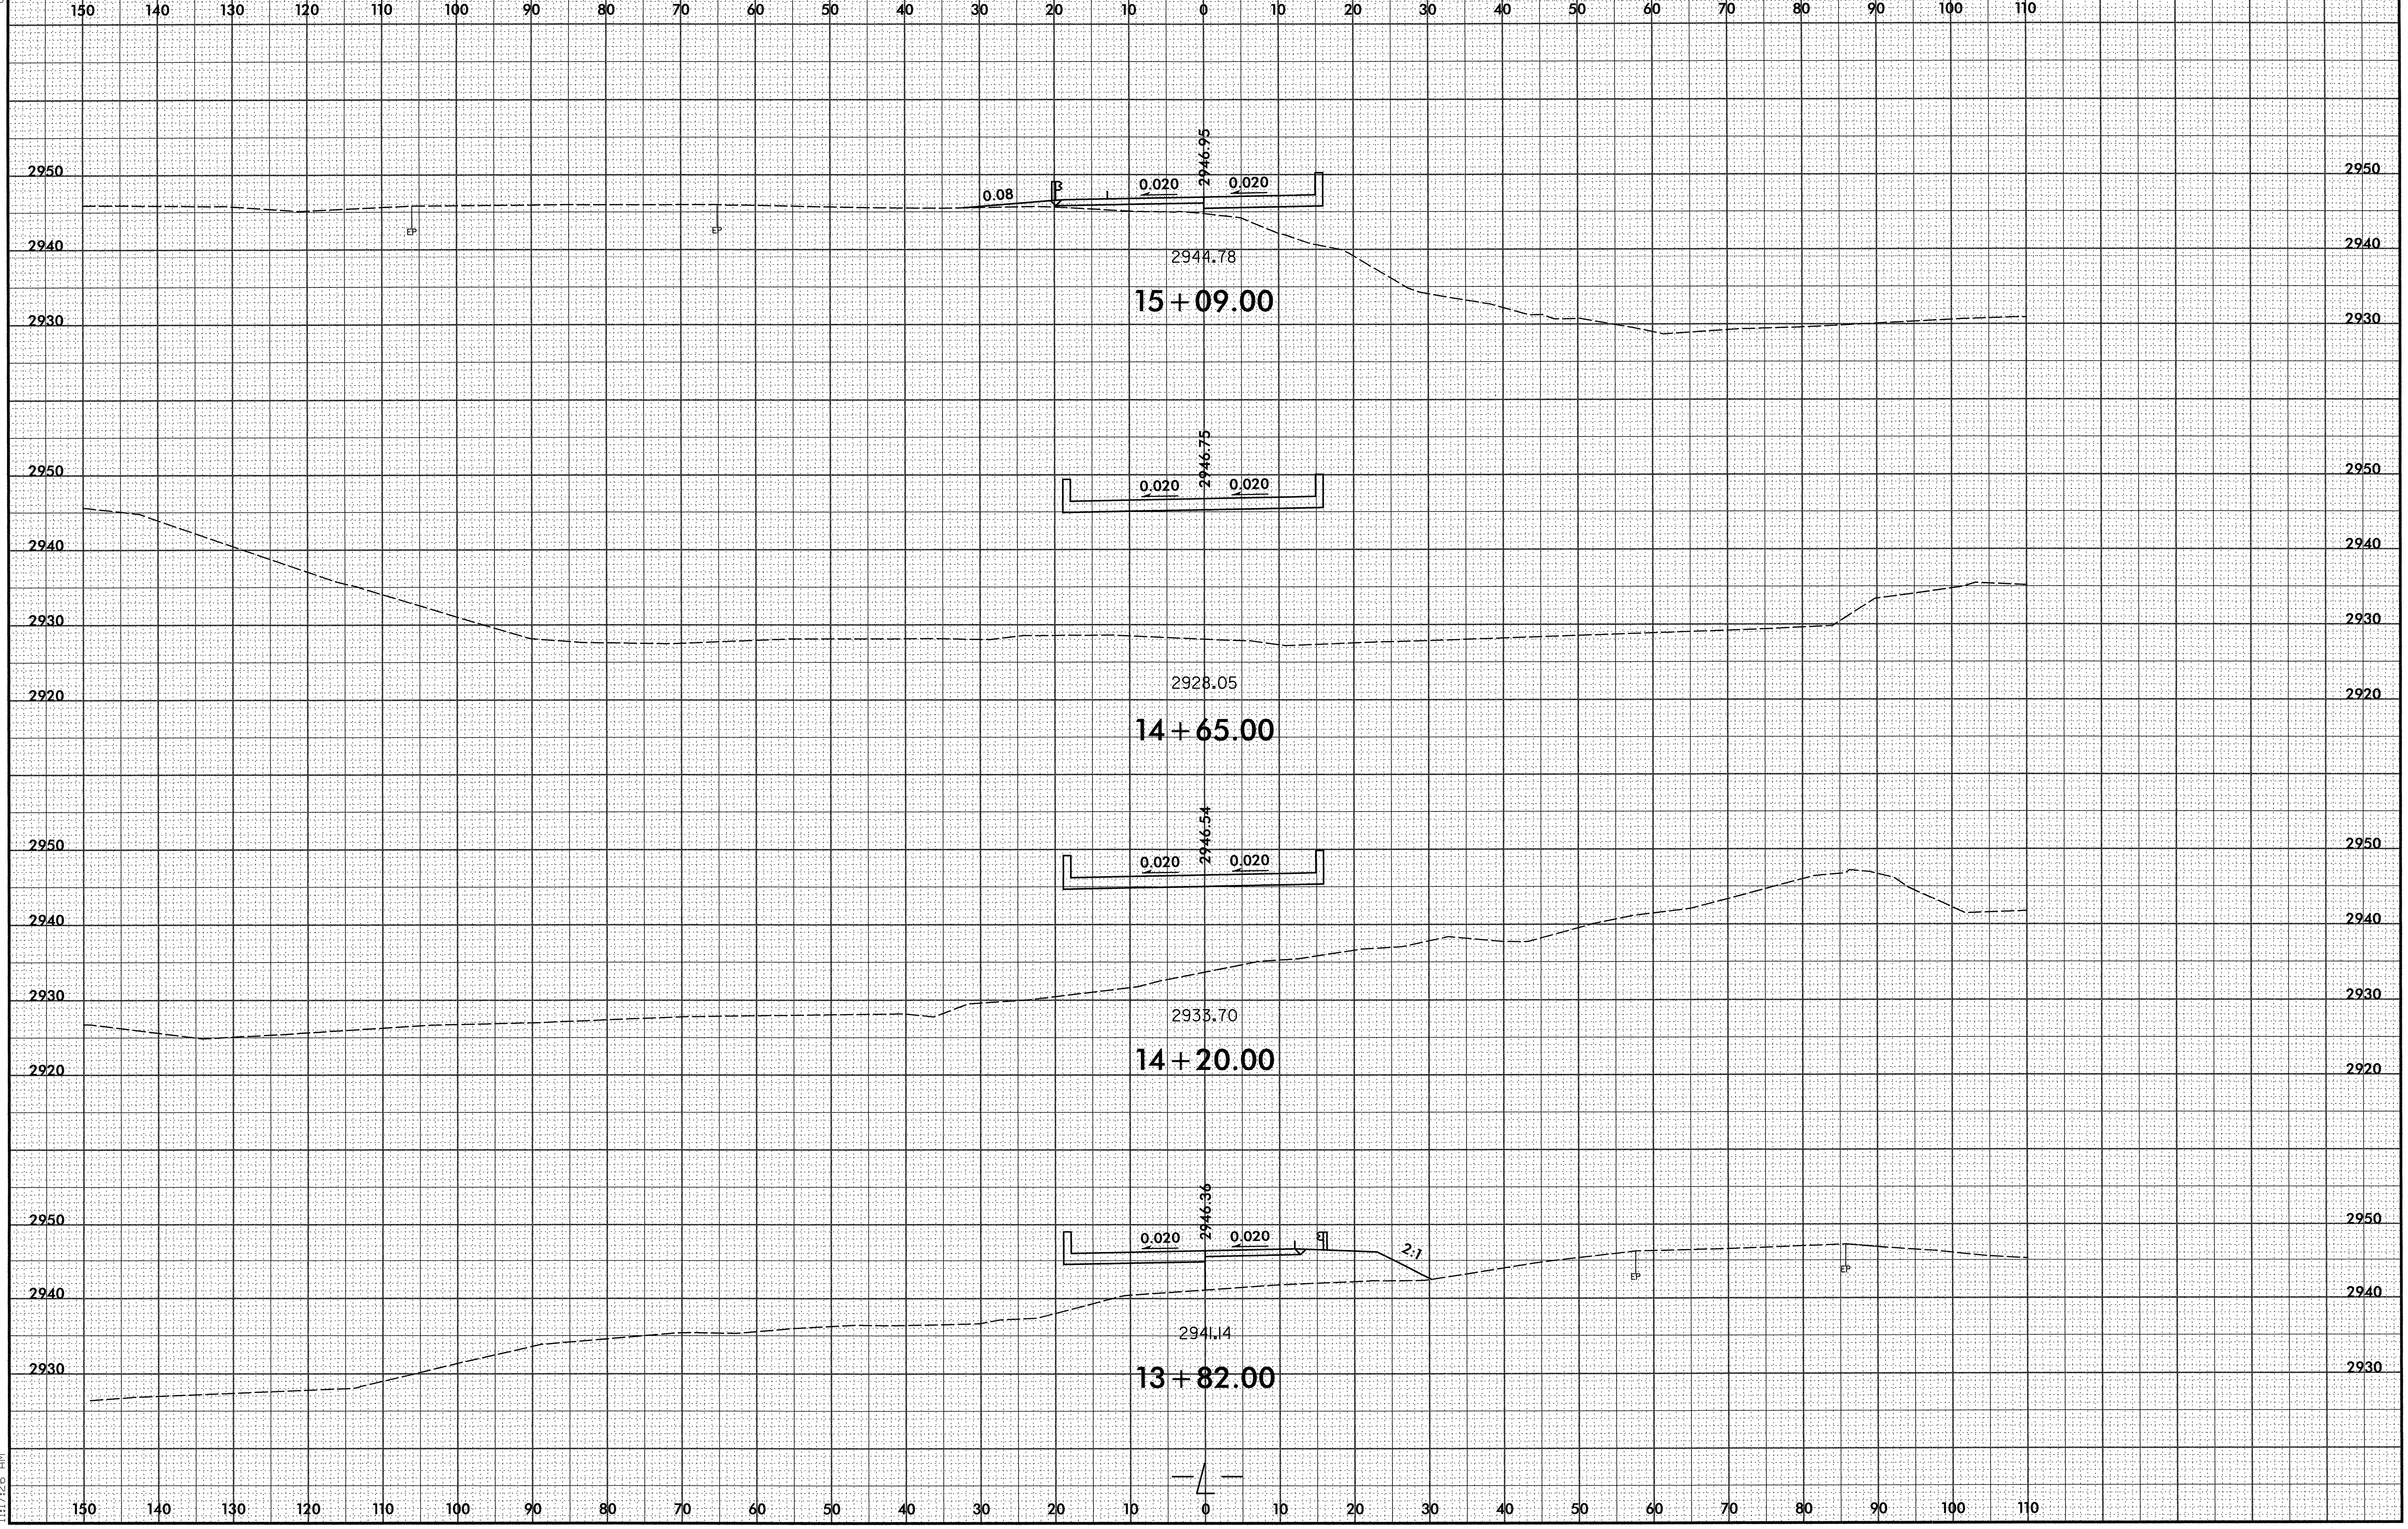


I:\23\2009\11\13\B3608.dwg

8/23/09

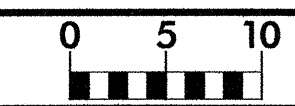

PROJ. REFERENCE NO.	SHEET NO.
B-3608	X-6

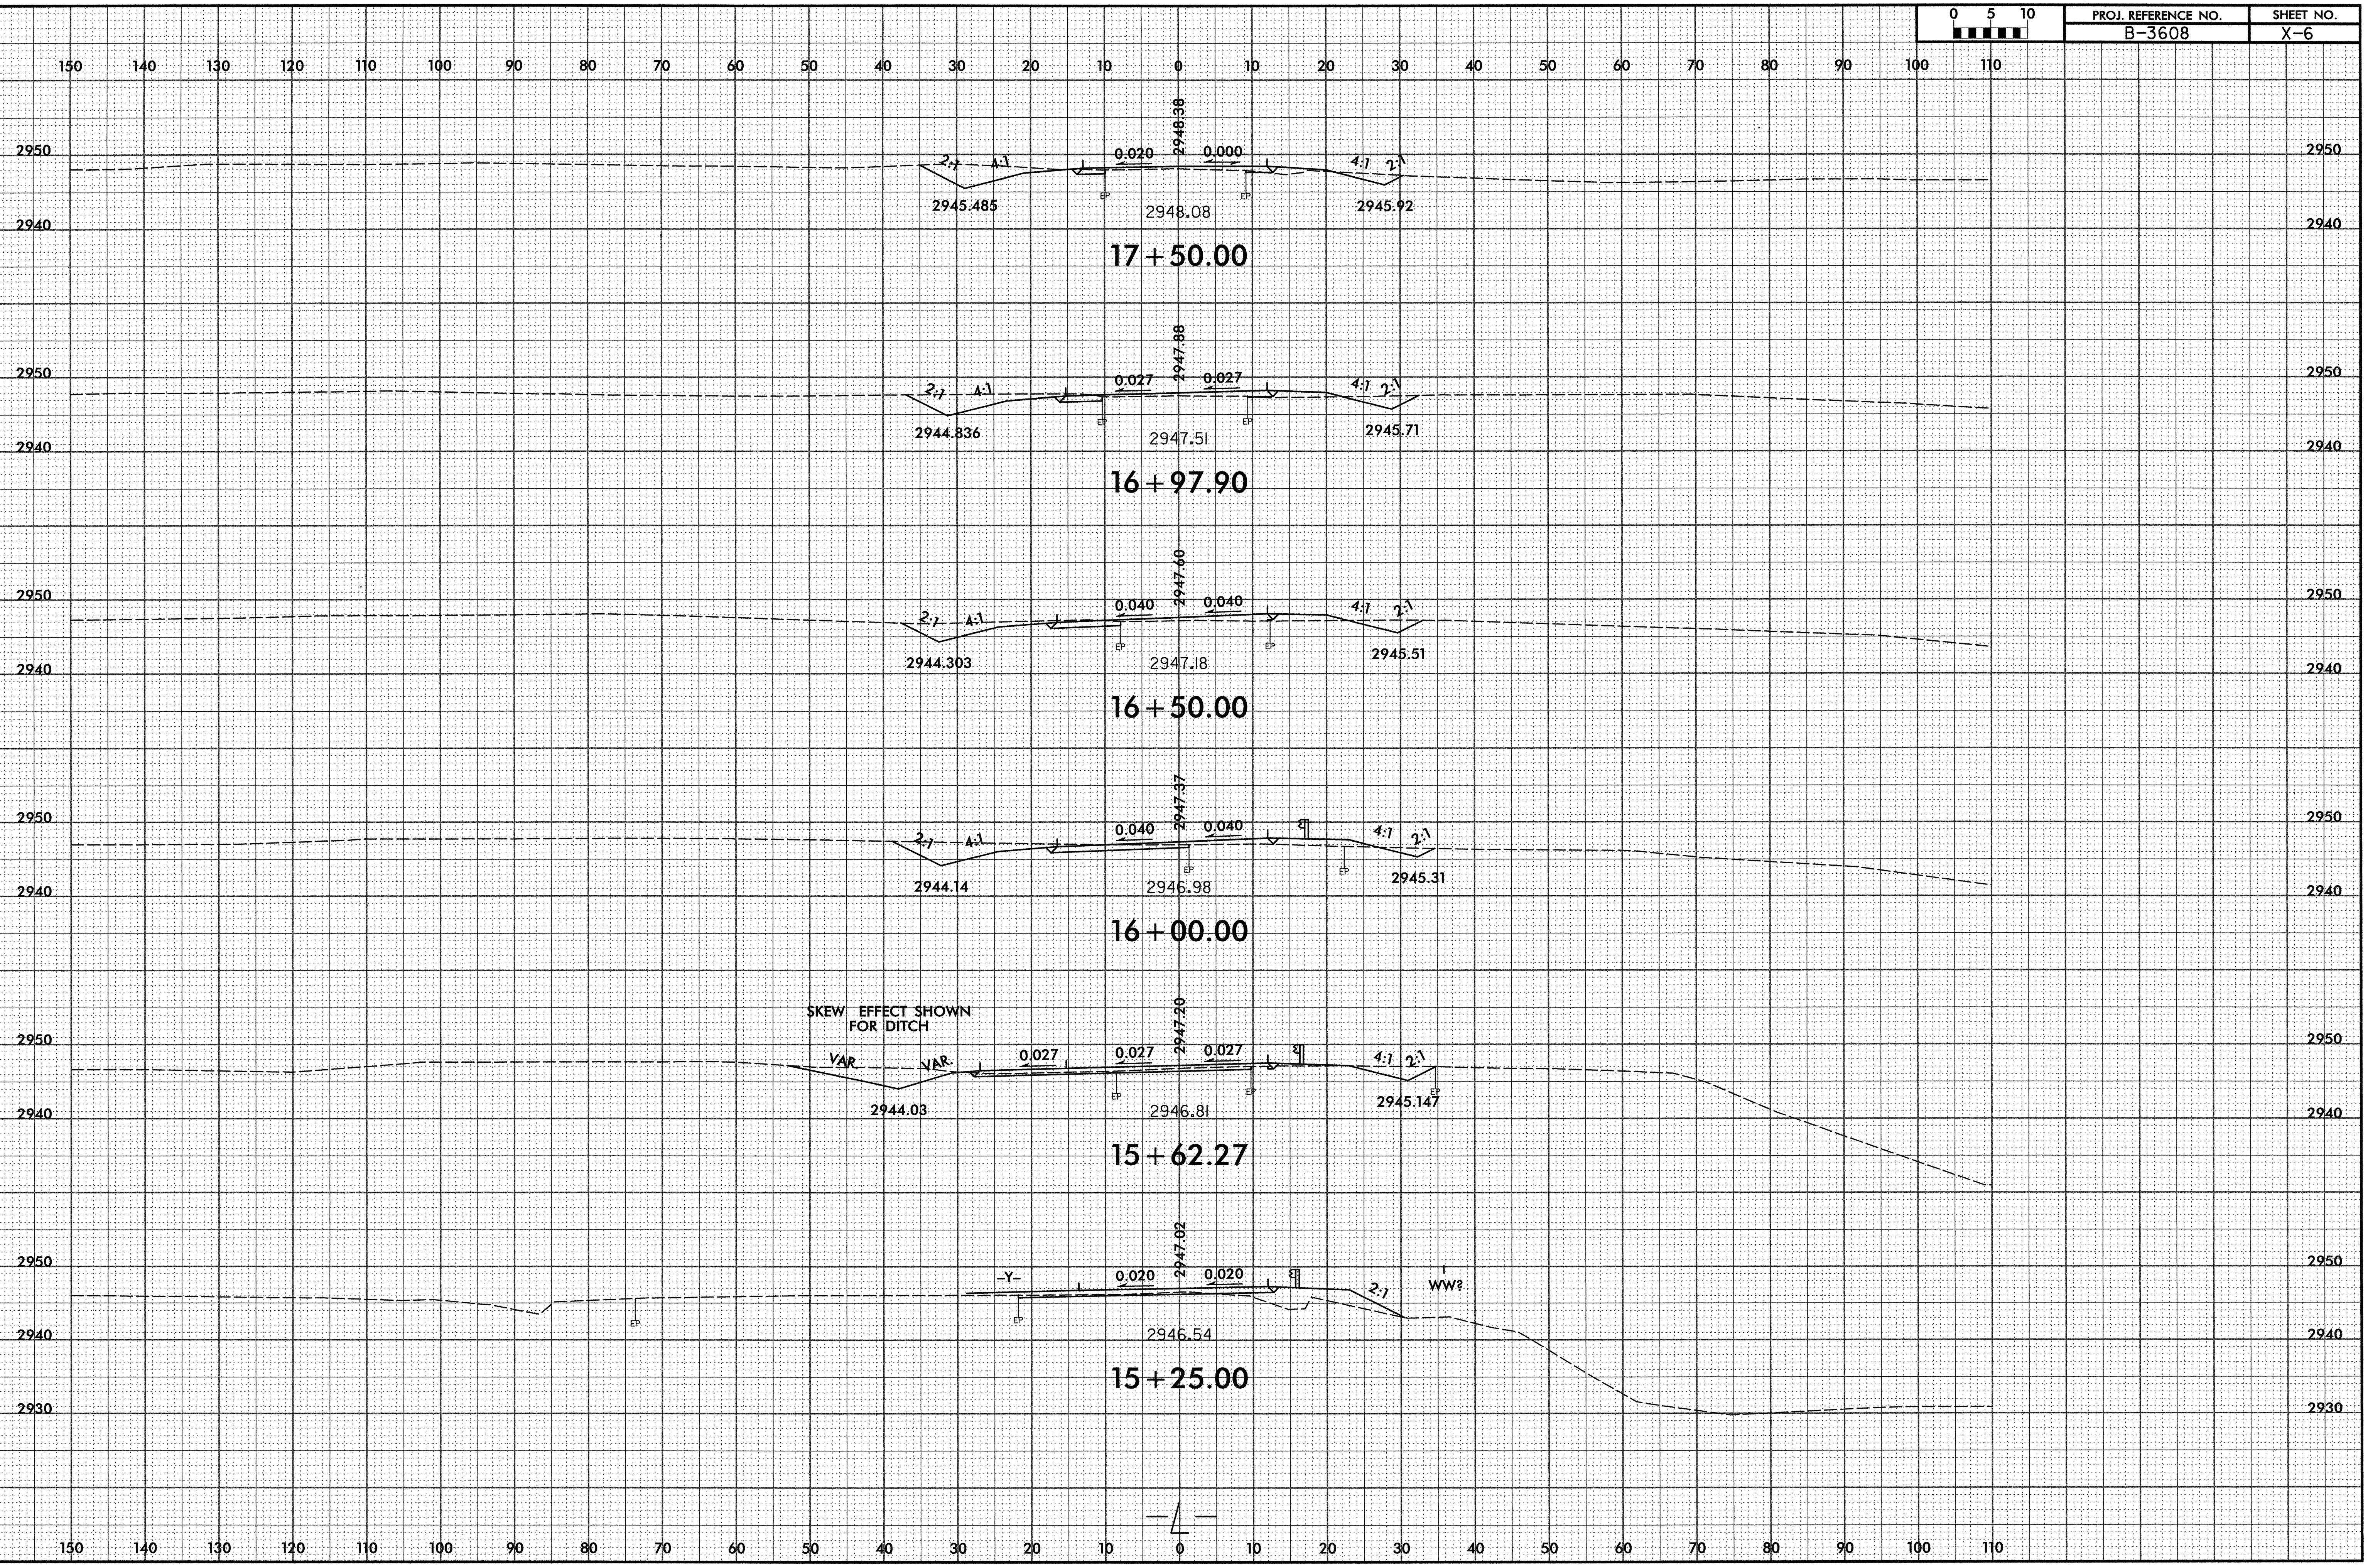

8/23/2009 11:19:30 AM \\s\B3608_rdy_xpl.L.dgn

150 140 130 120 110 100 90 80 70 60 50 40 30 20 10 0 10 20 30 40 50 60 70 80 90 100 110

2950 2950

2940 2940

2951.51
20 + 00.00


2950 2950

2940 2940

2950.84
19 + 50.00

2950 2950


2940 2940

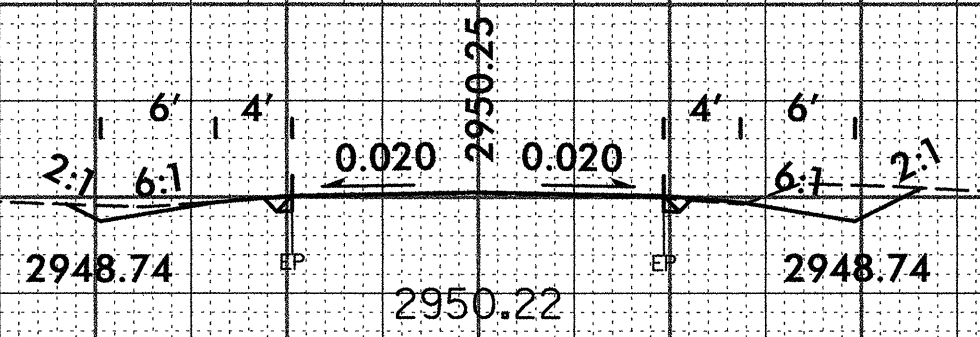

19 + 00.00

2950 2950


2940 2940

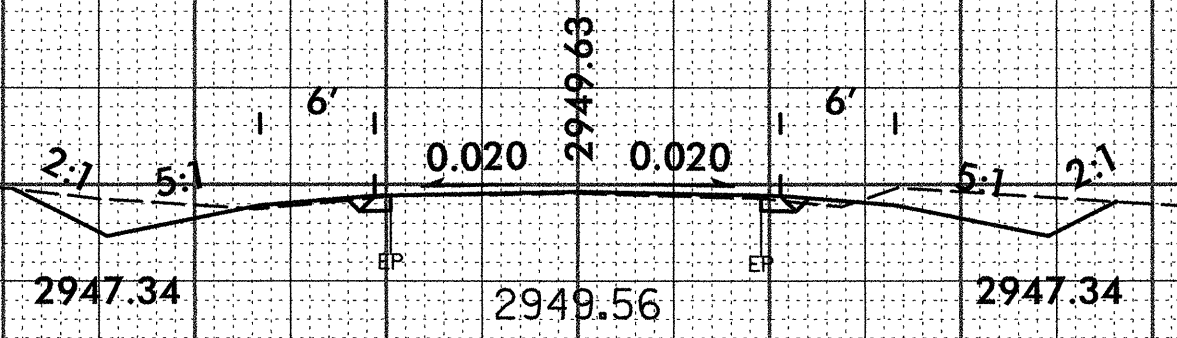

18 + 50.00


2950 2950

2940 2940

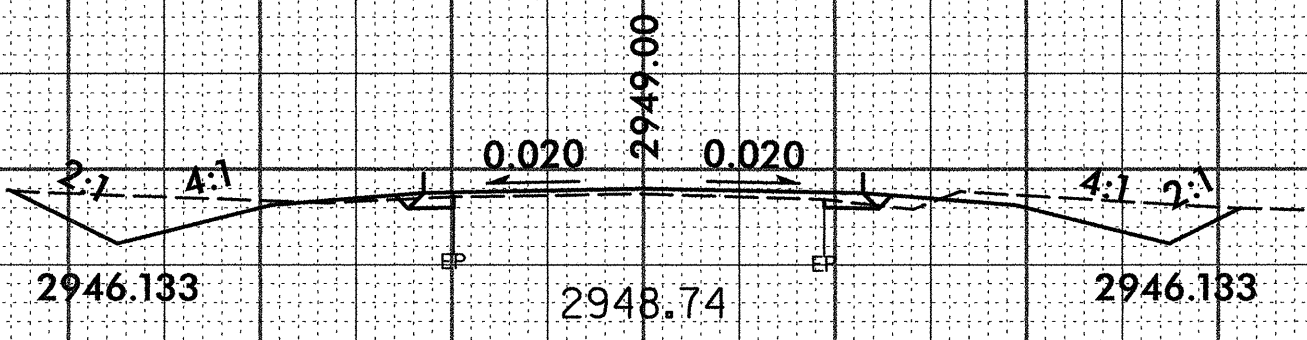

18 + 00.00

150 140 130 120 110 100 90 80 70 60 50 40 30 20 10 0 10 20 30 40 50 60 70 80 90 100 110

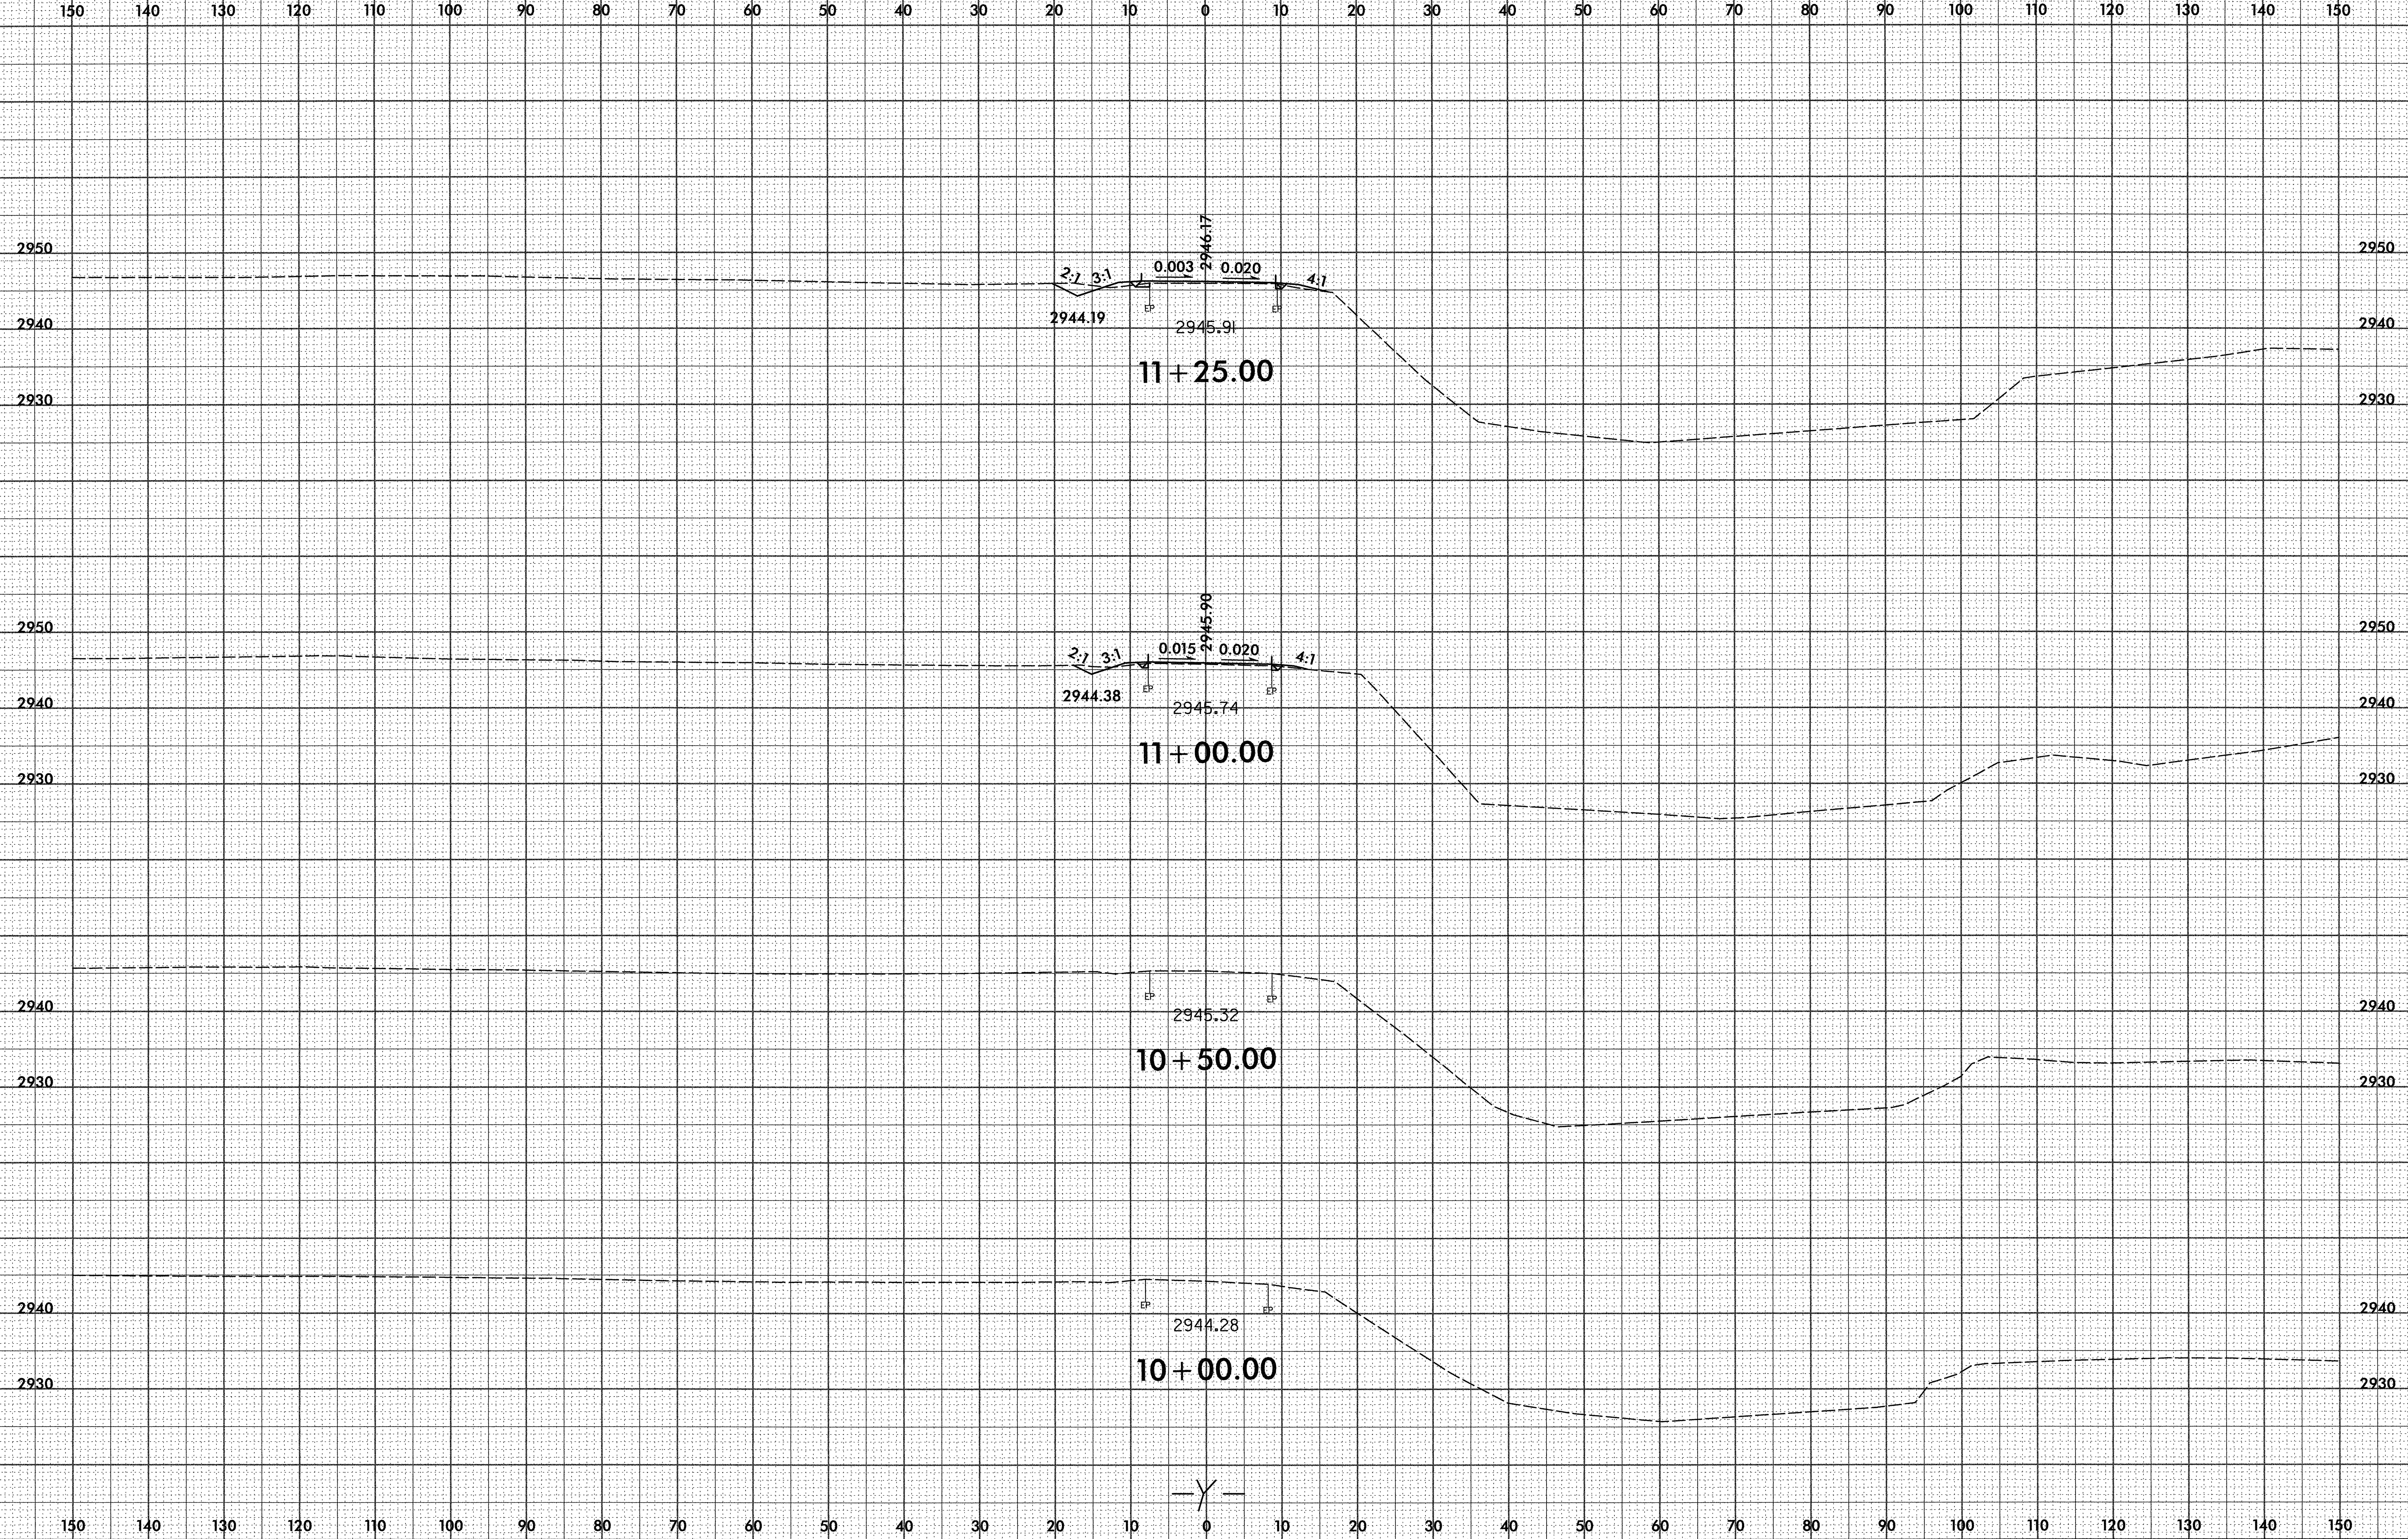


150 140 130 120 110 100 90 80 70 60 50 40 30 20 10 0 10 20 30 40 50 60 70 80 90 100 110 120 130 140 150

2950 2950

2940 2940

2930 2930

12 + 12.44

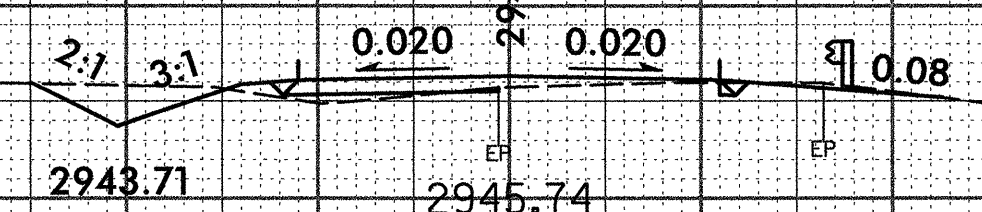


2950 2950

2940 2940

2930 2930

12 + 00.00

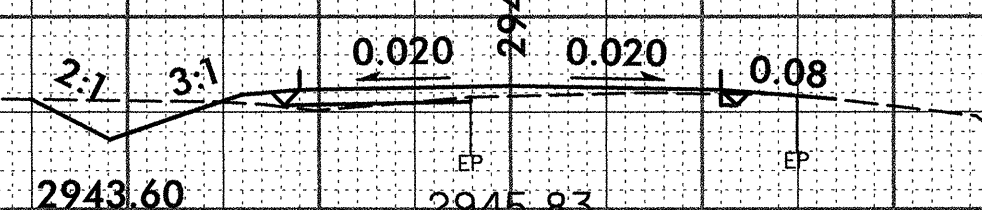


2950 2950

2940 2940

2930 2930

11 + 75.00

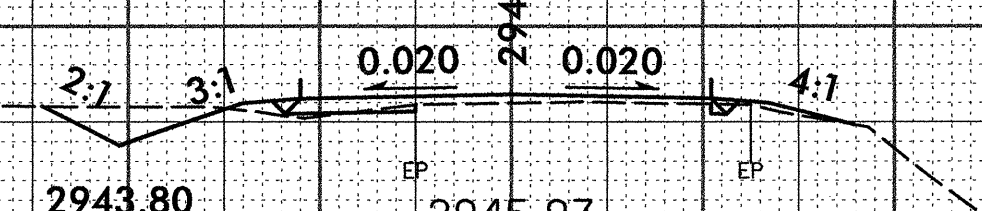


2950 2950

2940 2940

2930 2930


11 + 50.00

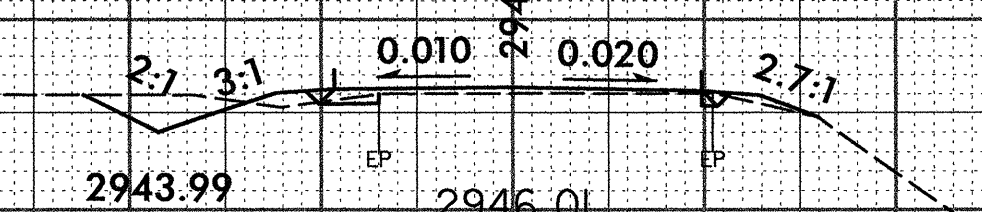


—Y—

150 140 130 120 110 100 90 80 70 60 50 40 30 20 10 0 10 20 30 40 50 60 70 80 90 100 110 120 130 140 150

8/23/99

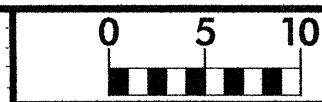

PROJ. REFERENCE NO.	SHEET NO.
B-3608	X-10

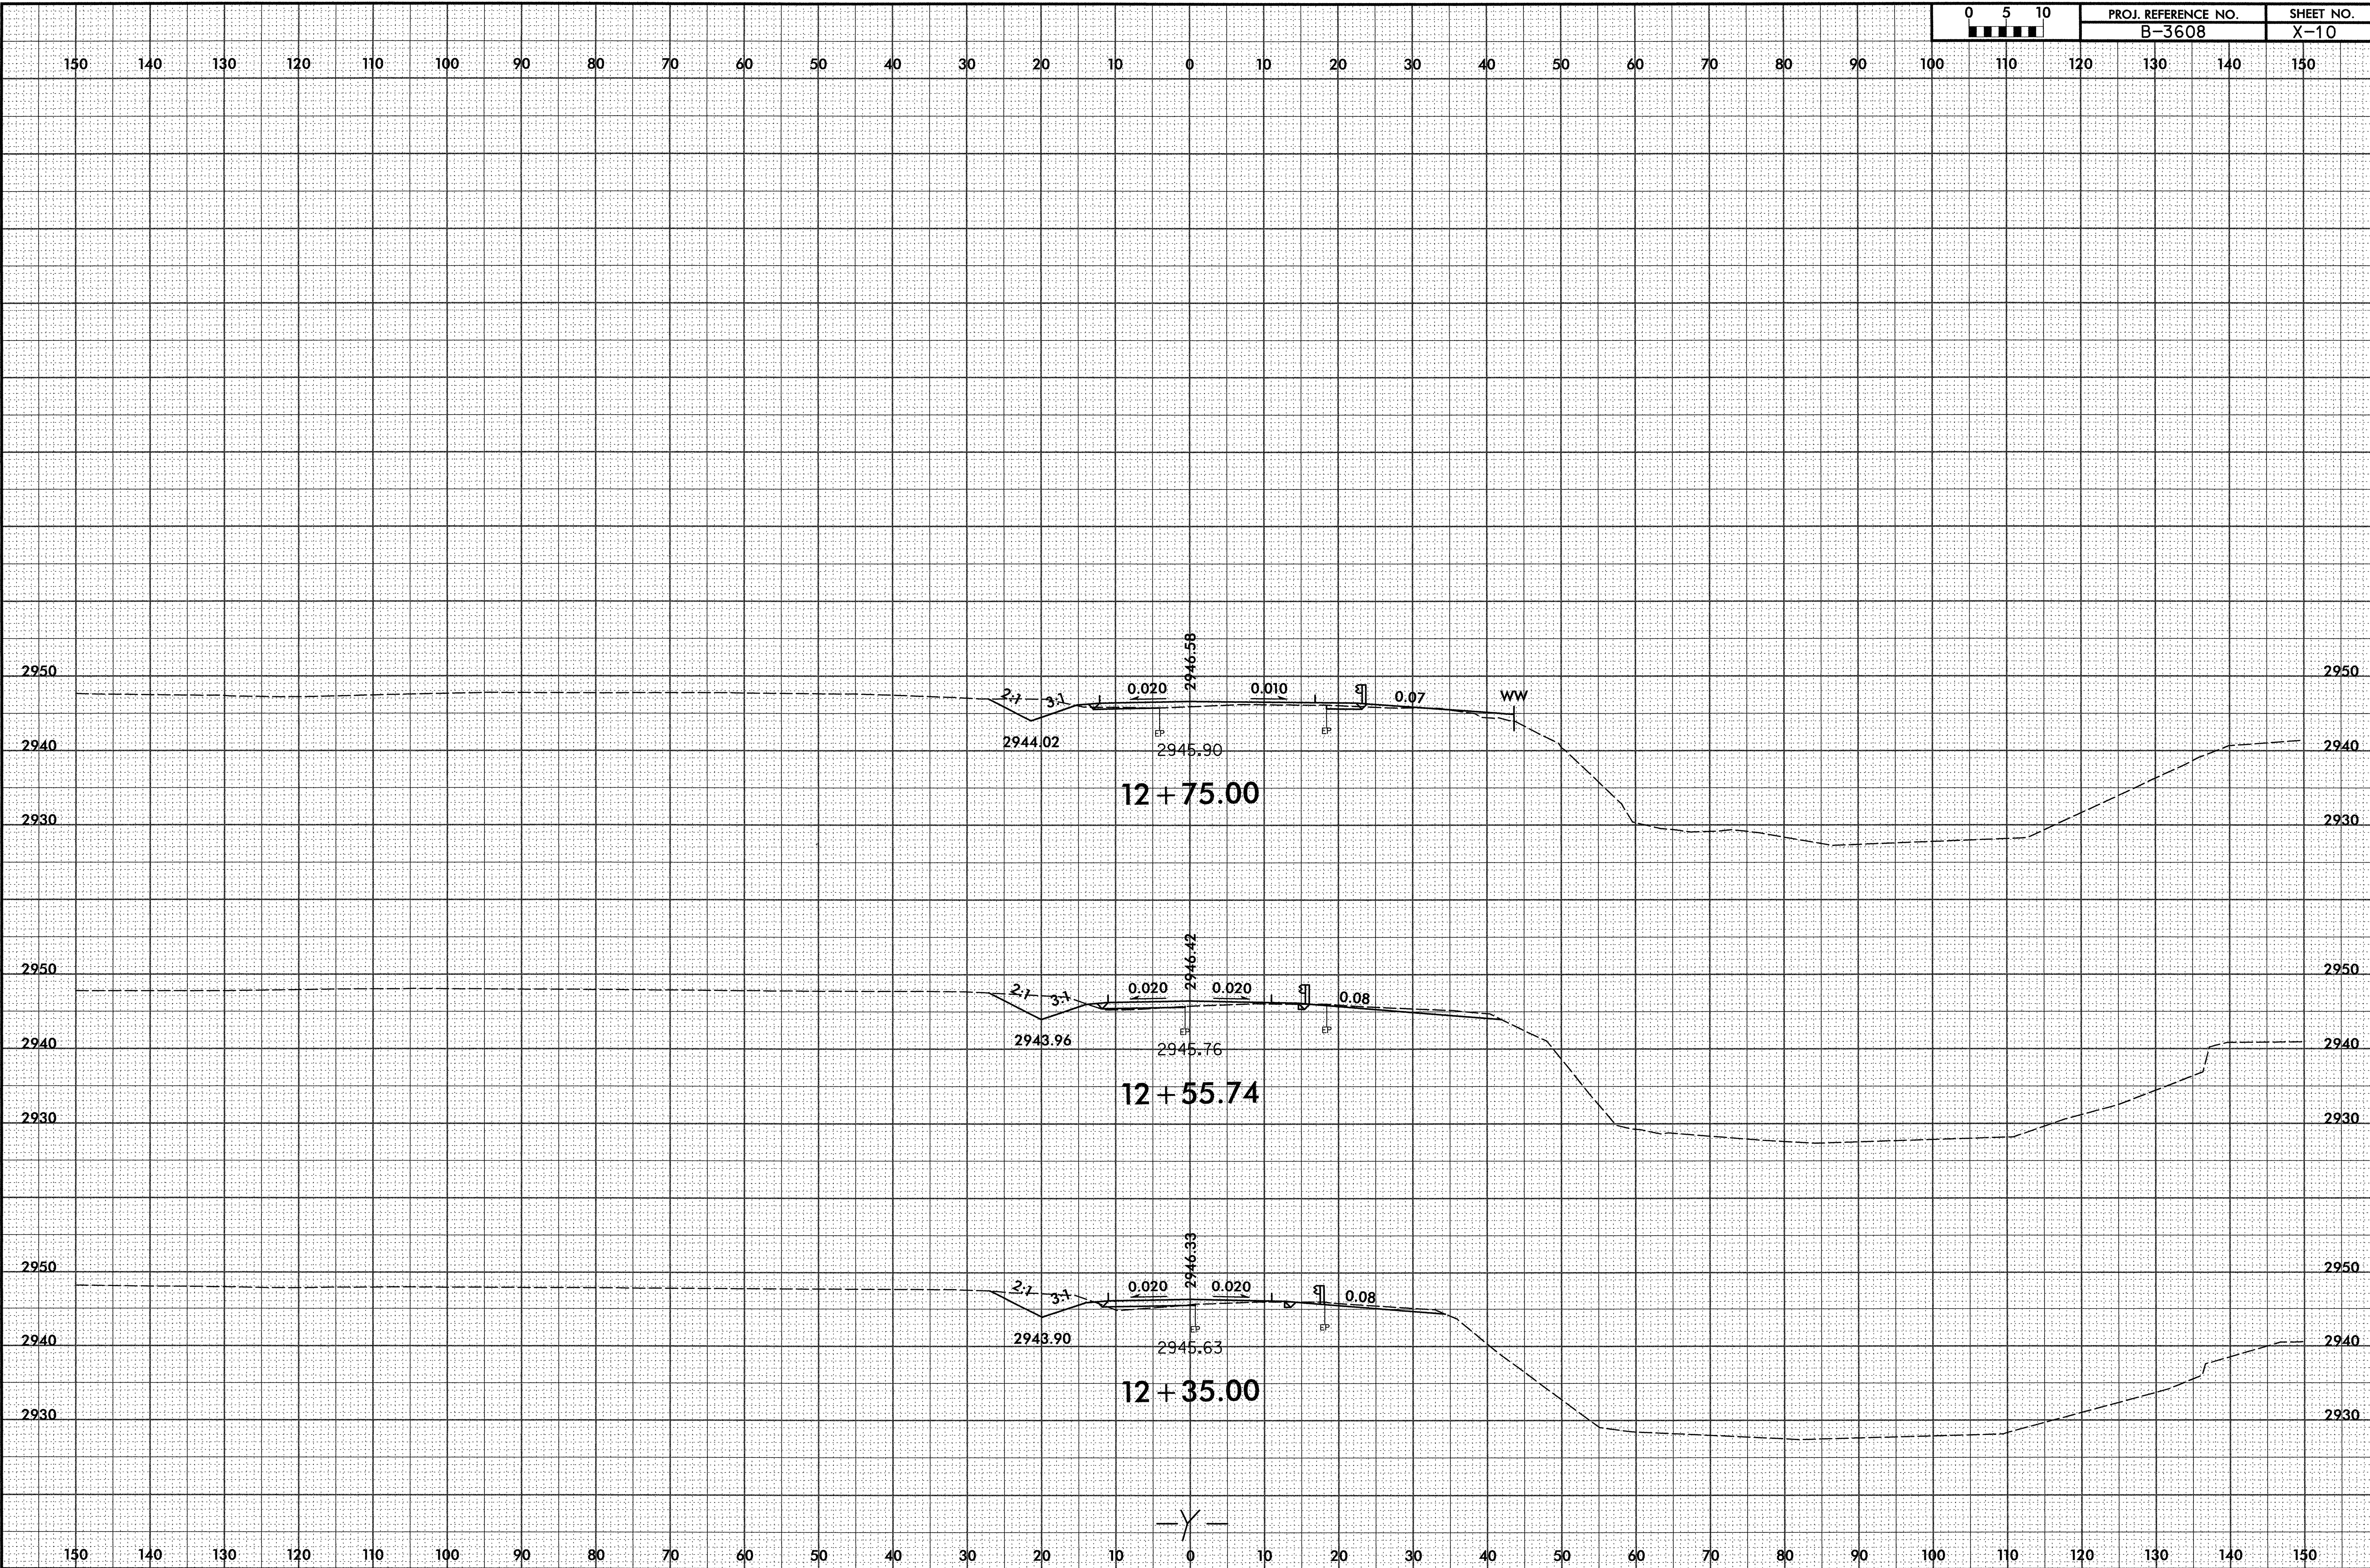

11/23/2009 11:09:59 AM \\s01\work\B3608_rdy_xpl\y.dgn