
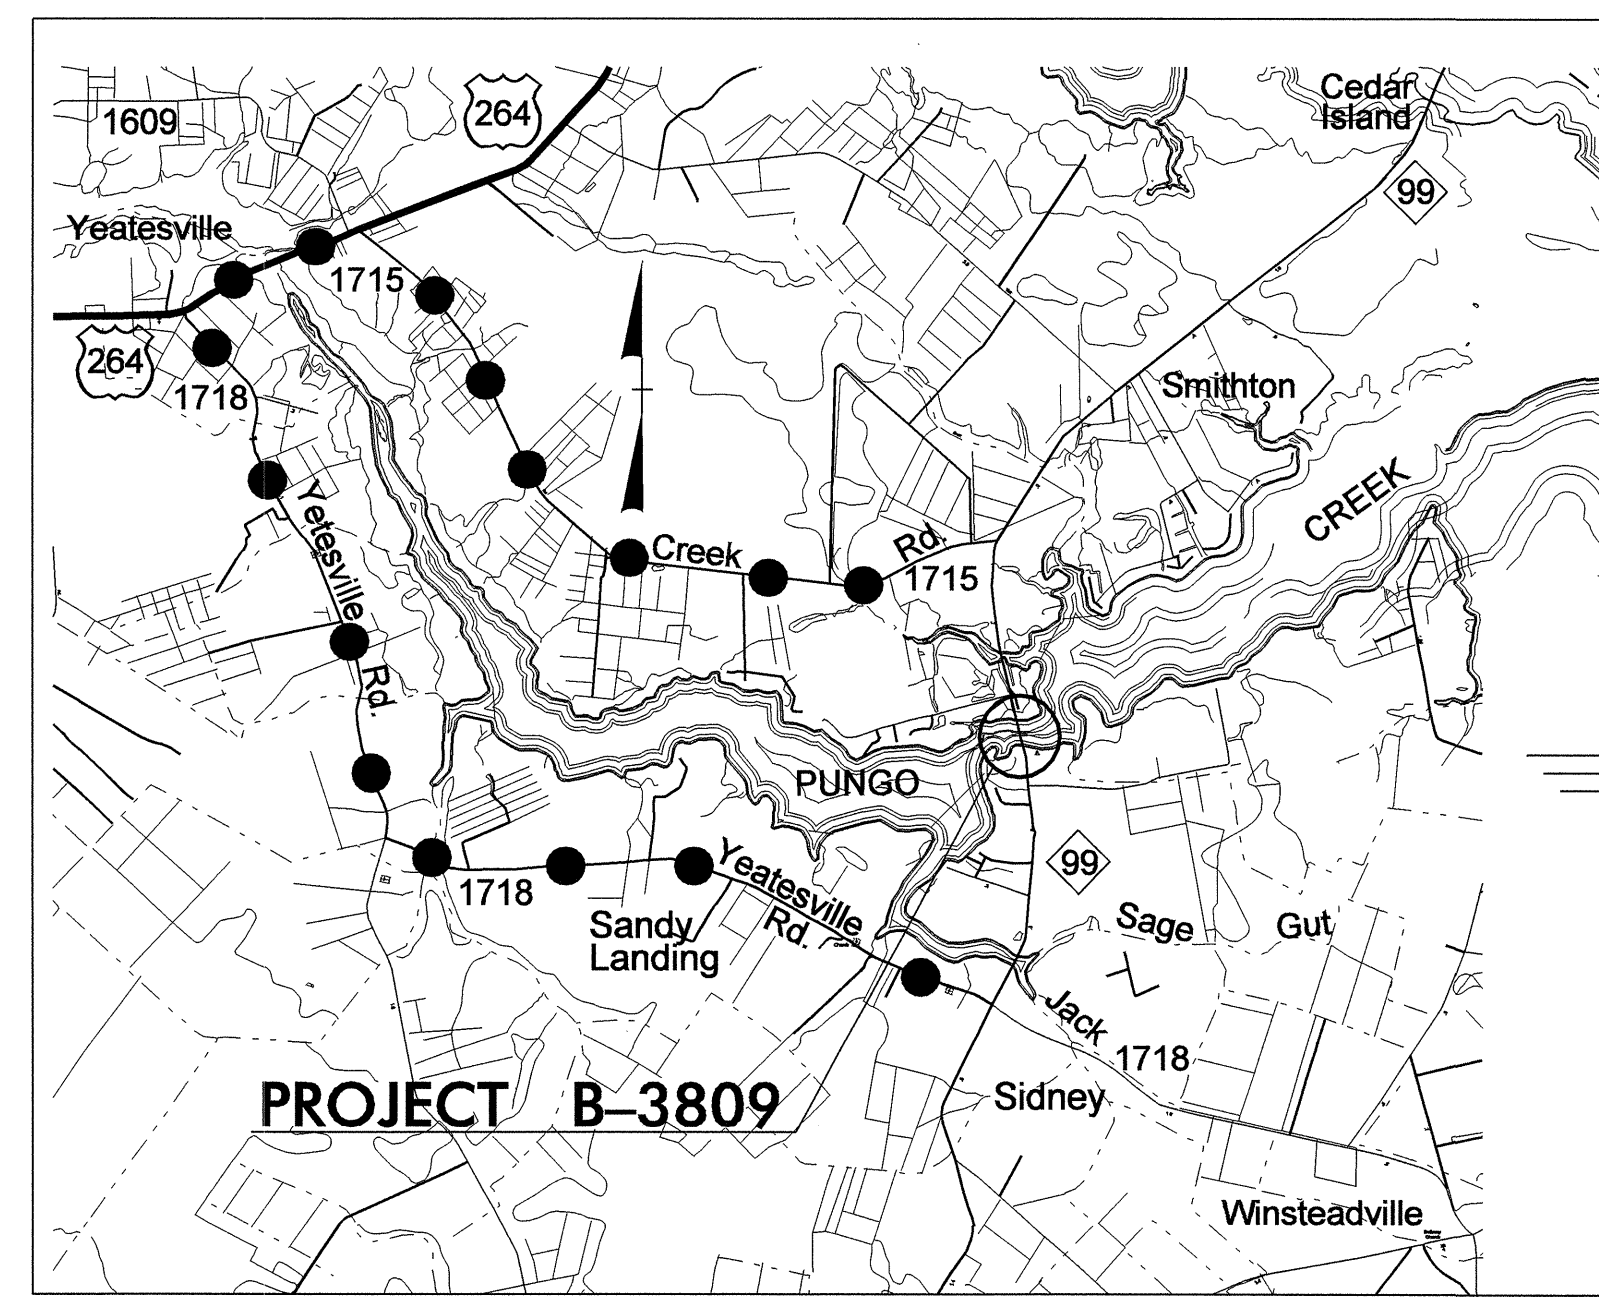


STATE OF NORTH CAROLINA
DIVISION OF HIGHWAYS

**UTILITY CONSTRUCTION PLANS
BEAUFORT COUNTY**


LOCATION: BRIDGE 64 OVER PUNGO CREEK ON NC 99

TYPE OF WORK: Relocate FIRE HYDRANT

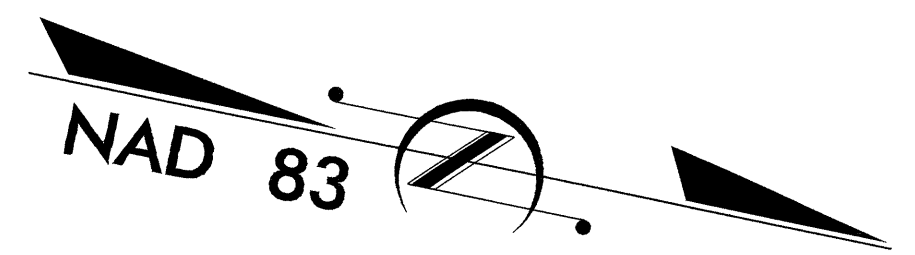


VICINITY MAP

DETOUR ROUTE ● ● ●

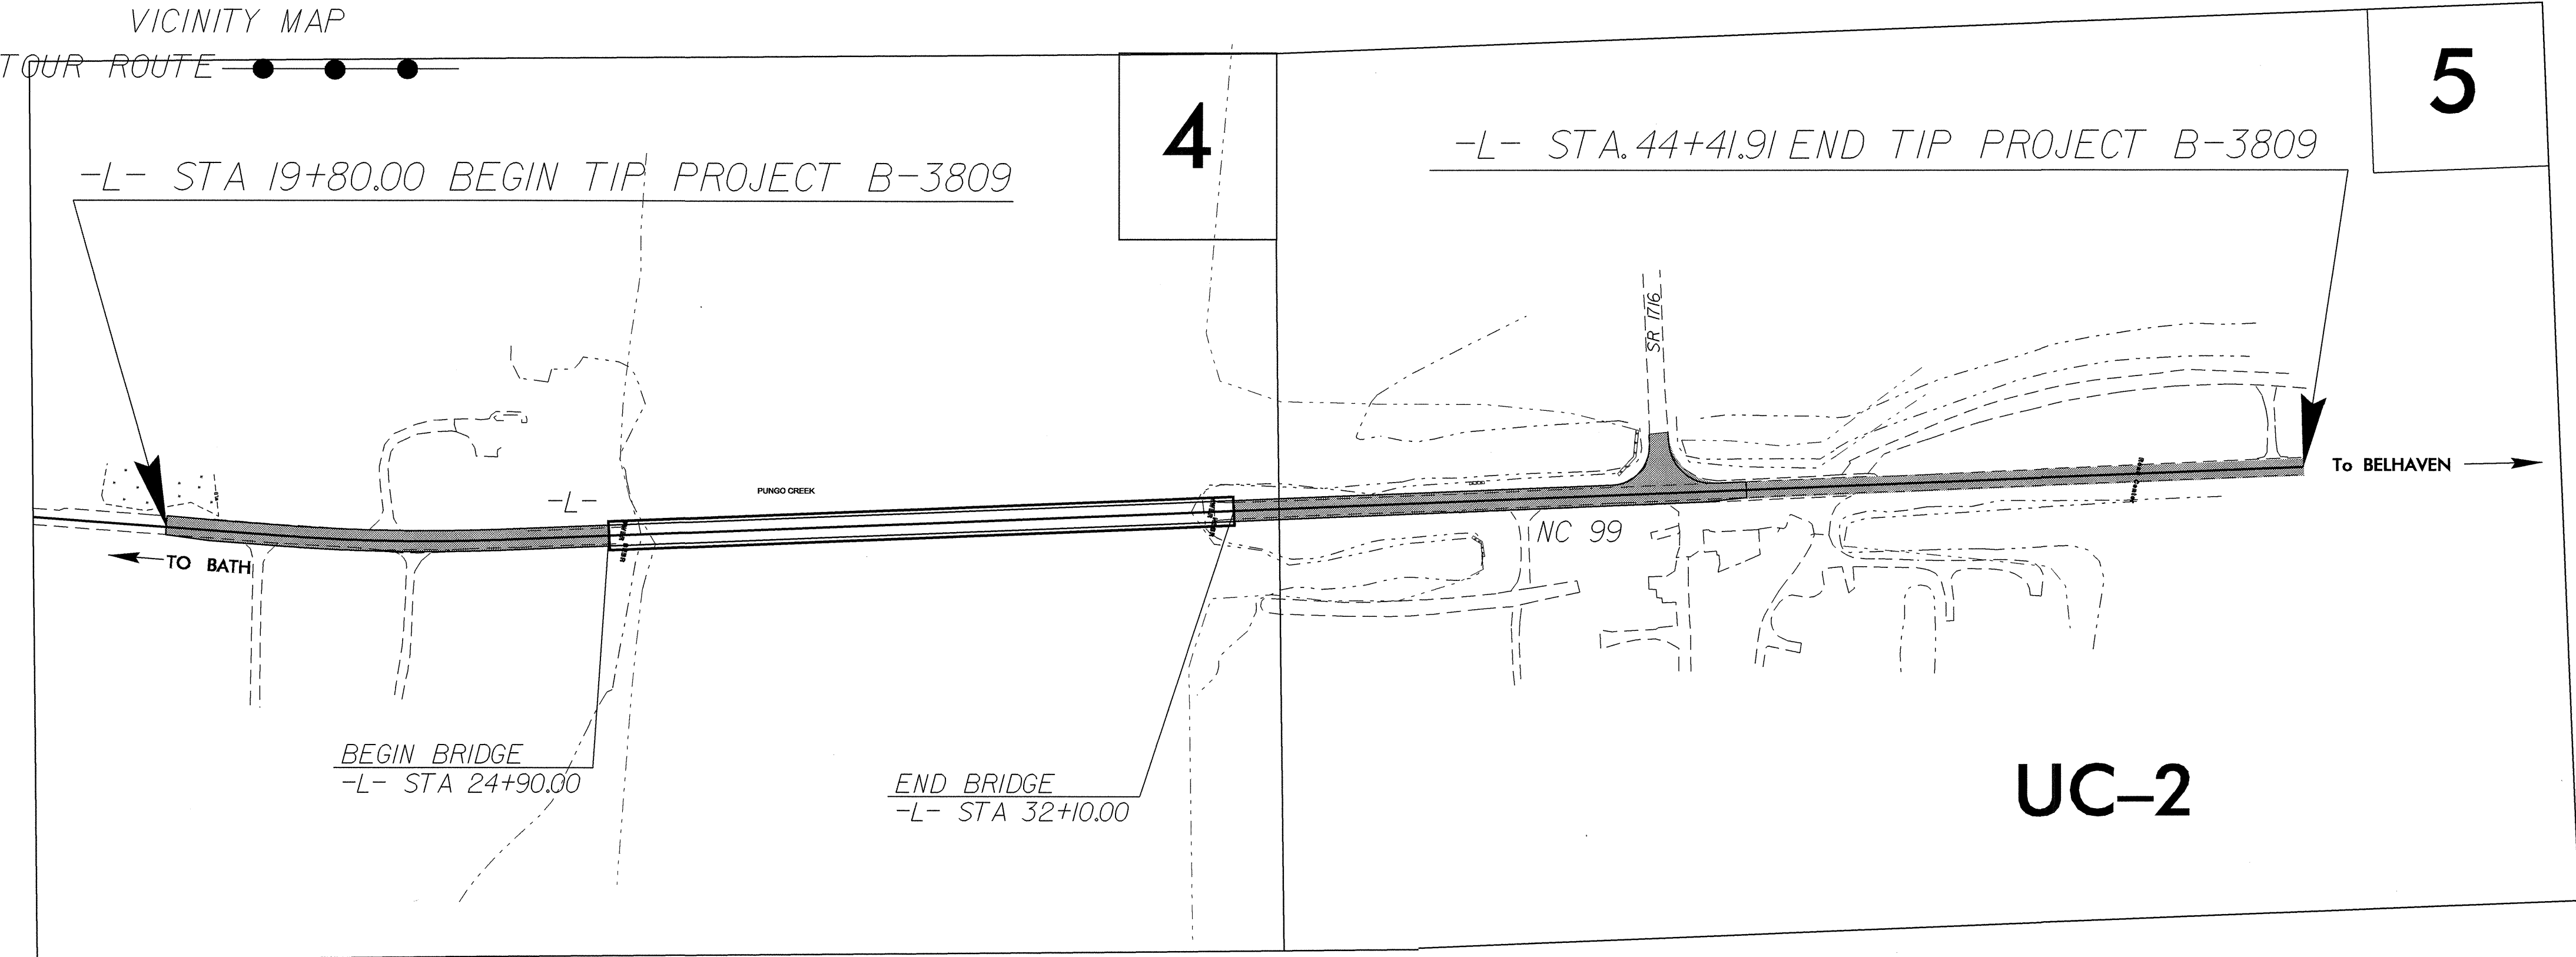

TIP PROJECT: B-3809

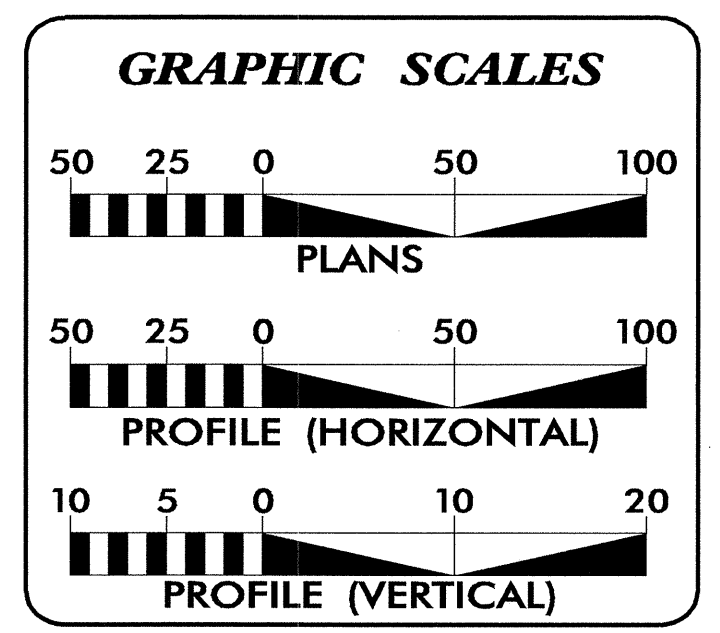


INDEX OF SHEETS

SHEET NO.	DESCRIPTION
UC-1	TITLE SHEET
UC-2	UTILITY CONSTRUCTION PLAN SHEET AND DETAILS

WATER AND SEWER OWNERS ON PROJECT

(1) WATER : BEAUFORT COUNTY

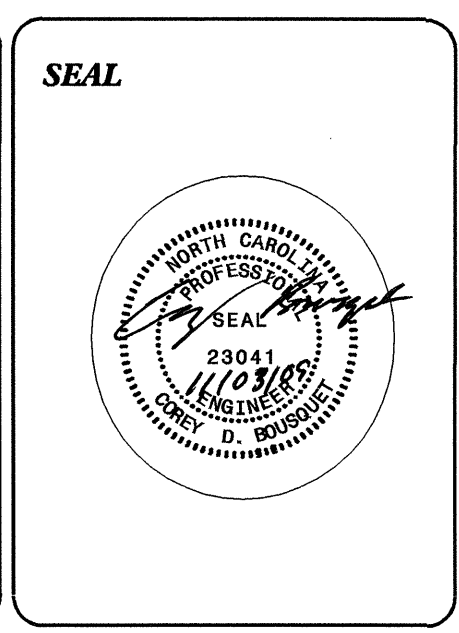




PREPARED IN THE OFFICE OF:
**DIVISION OF HIGHWAYS
UTILITIES ENGINEERING
SECTION**

1591 MAIL SERVICES CENTER
RALEIGH NC 27699-1591
PHONE (919) 250-4128
FAX (919) 250-4119

Roger Worthington, P.E. UTILITIES SECTION ENGINEER
Corey Bousquet, P.E. UTILITIES SQUAD LEADER PROJECT ENGINEER
Kifah Kamil UTILITIES PROJECT DESIGNER

02-NOV-2009 16:06 P:\Utilities\rdy\ut\proj\b3809_ut_ucl_tshl.dgn \$\$\$USERNAME\$\$\$


UTILITY CONSTRUCTION

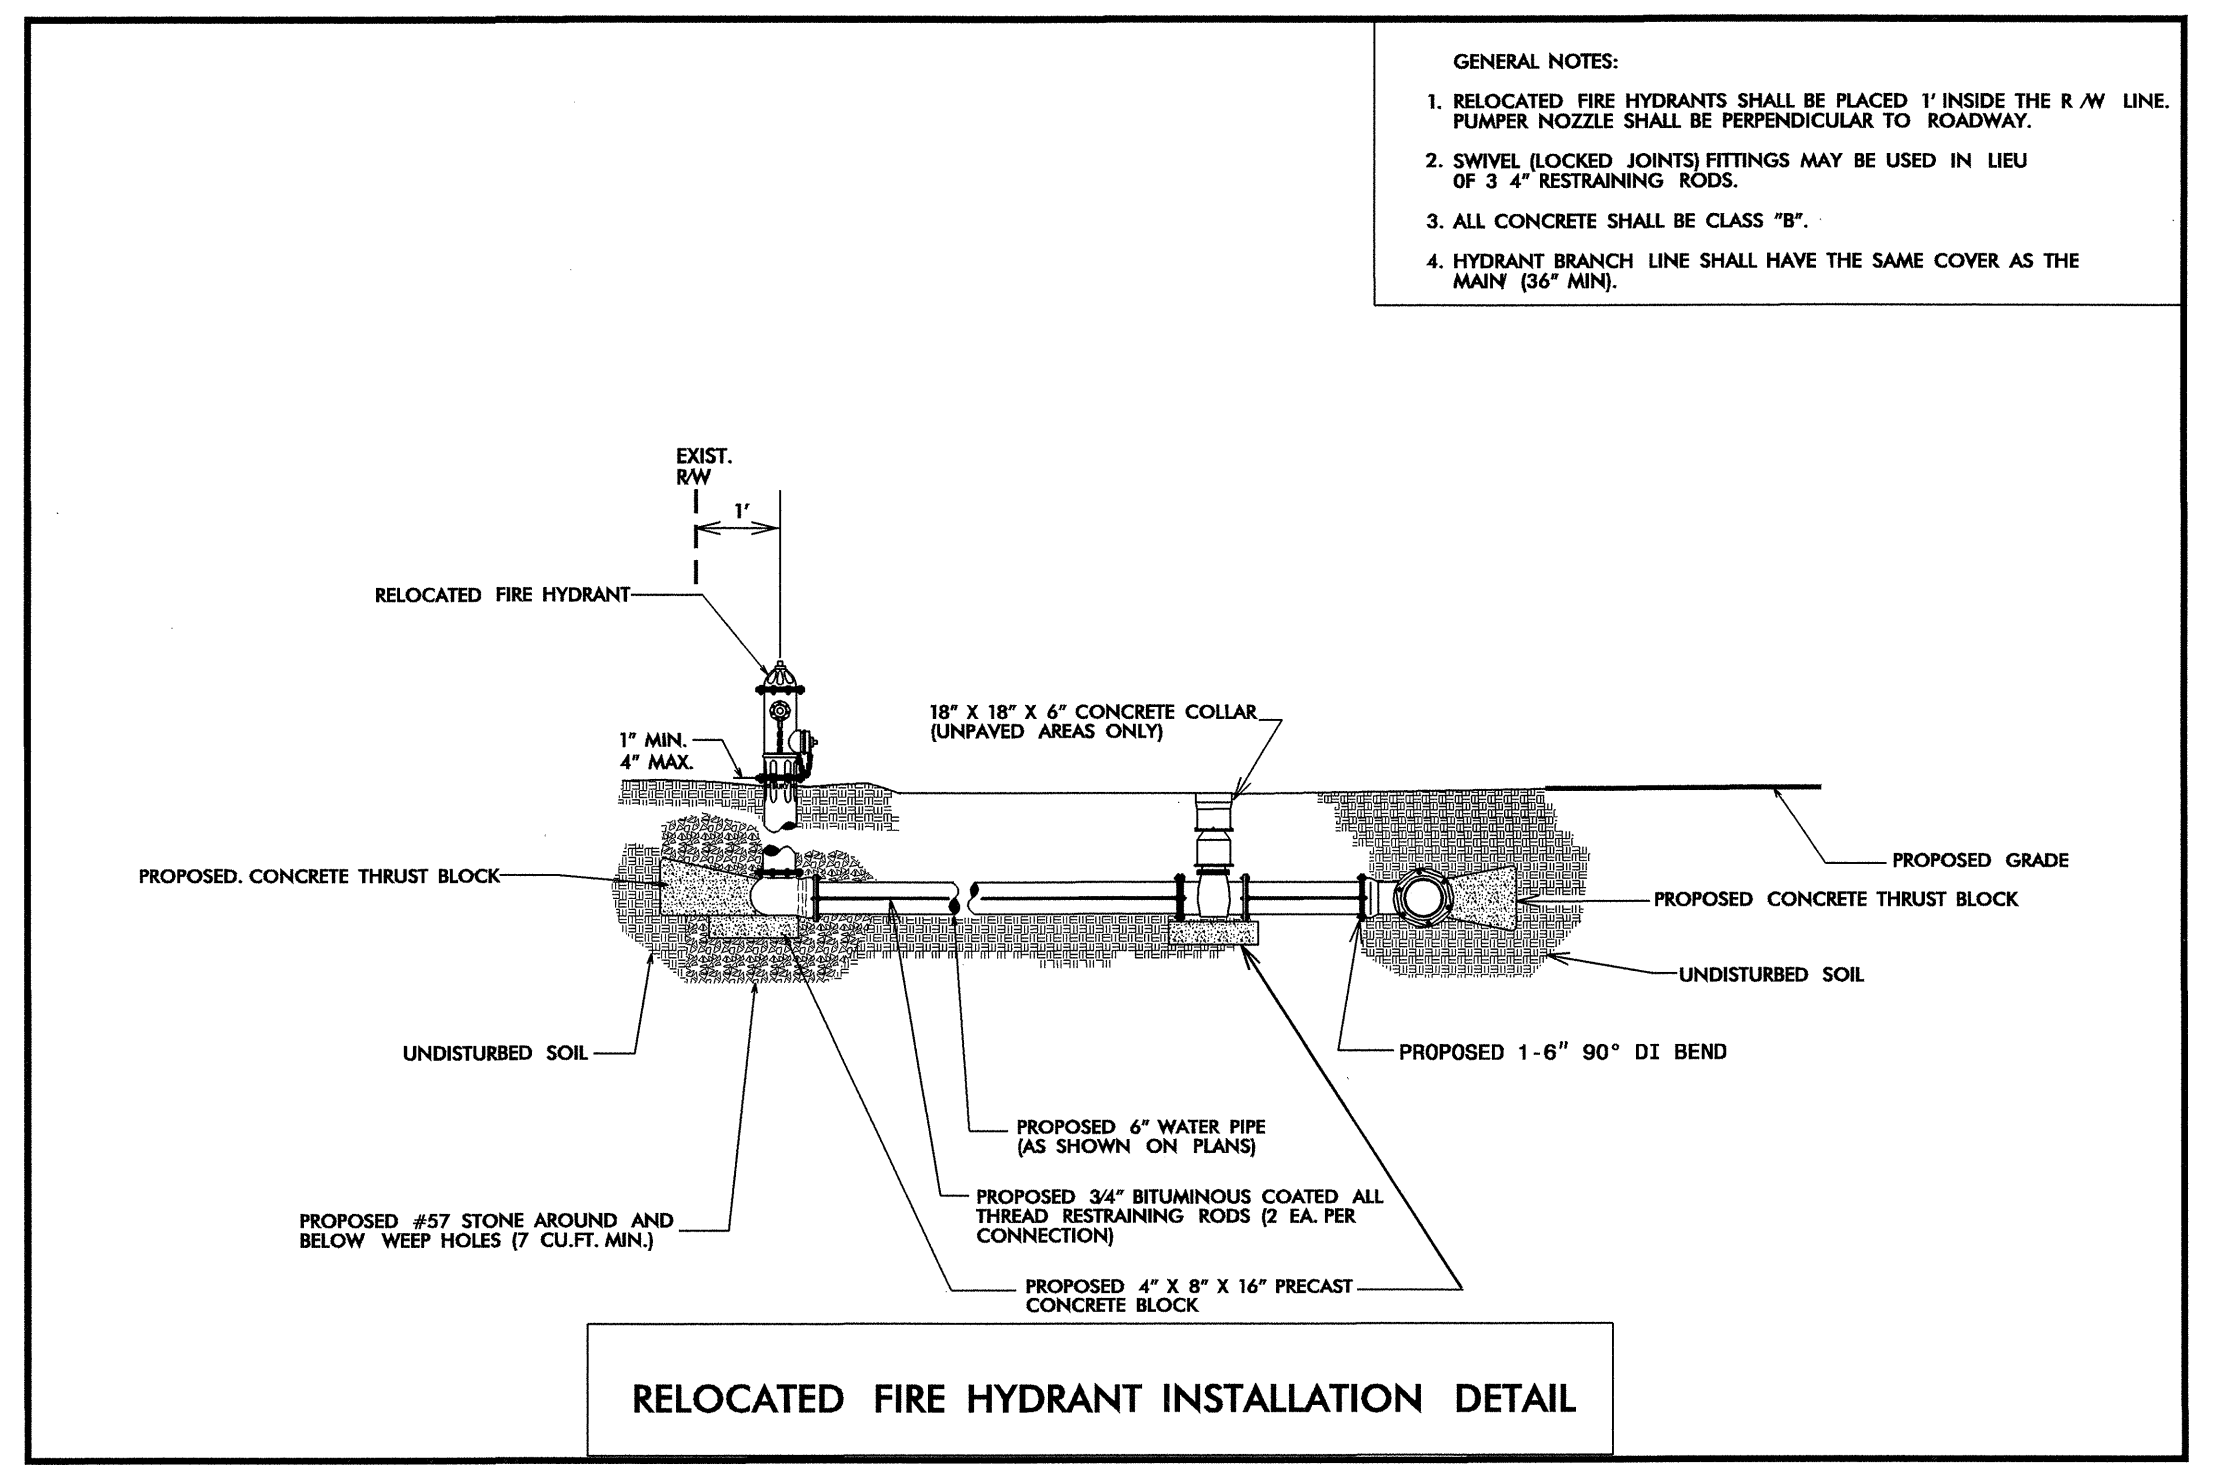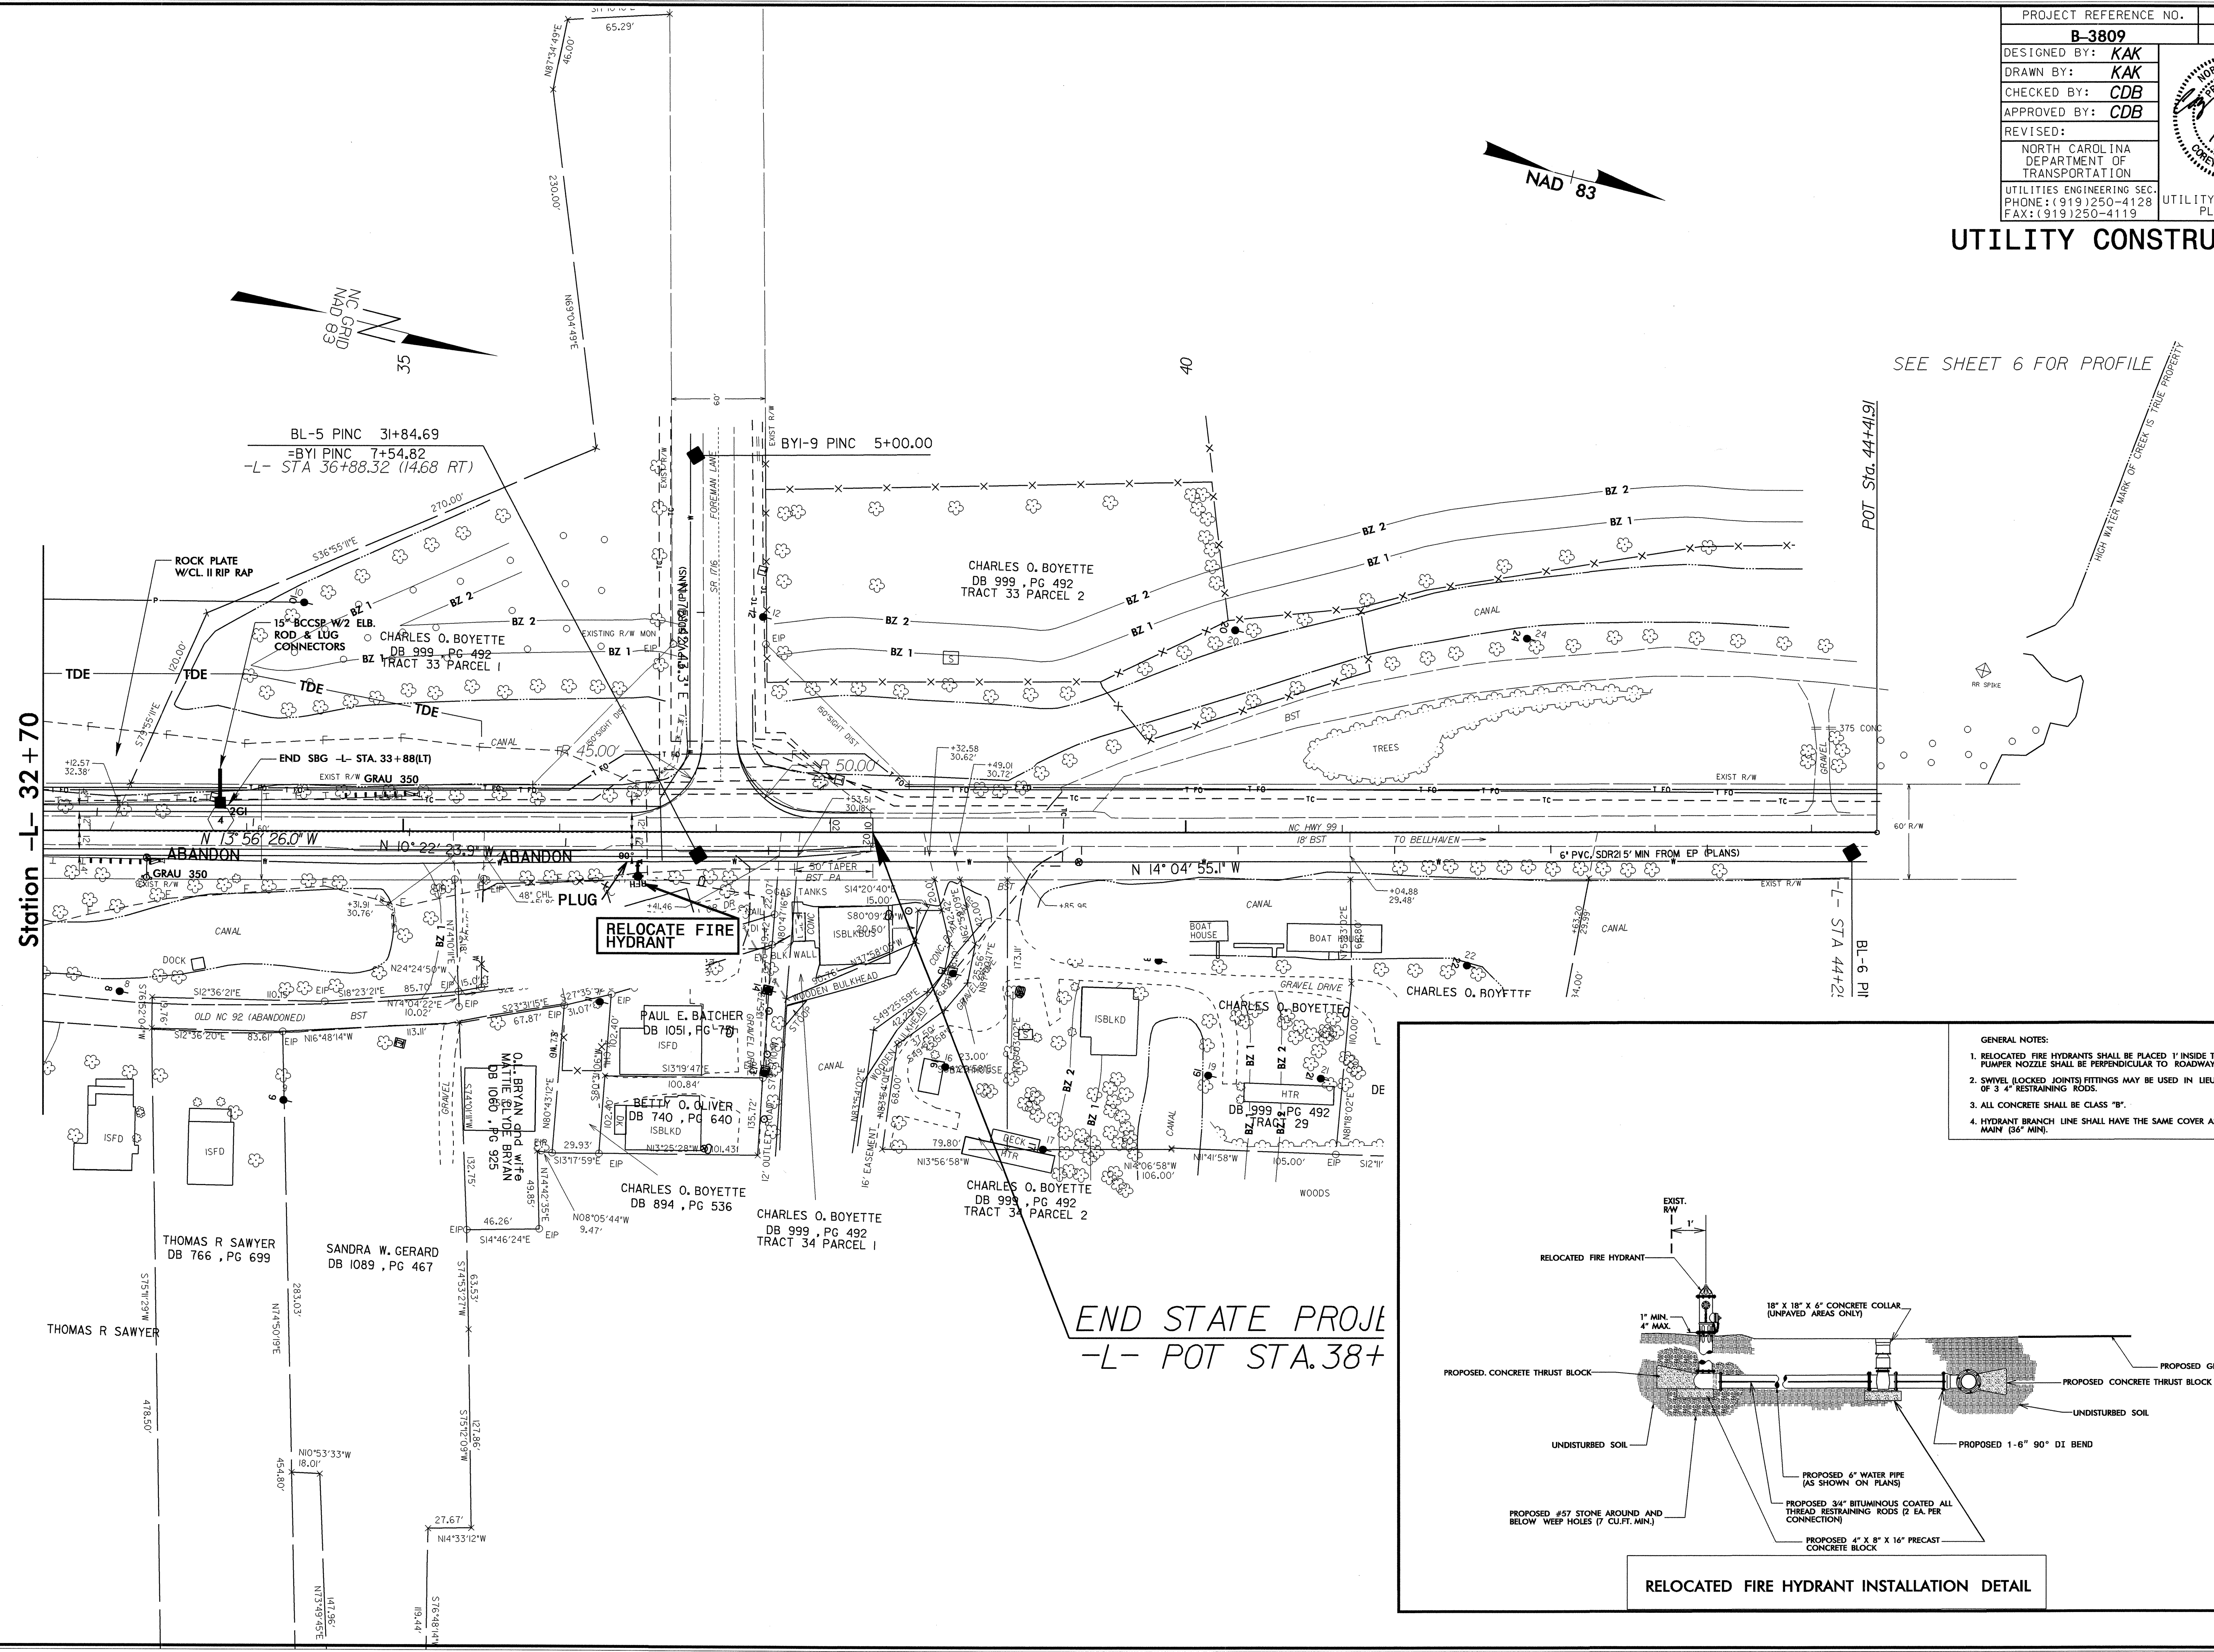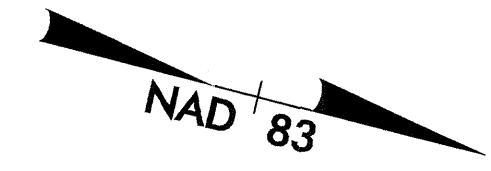

5/14/09
 09-NOV-2009 10:08
 r:\projects\3809\ut\3809-uc2-pah5.dgn
 \$\$\$\$
 \$\$\$\$
 \$\$\$\$
 \$\$\$\$

09/08/09

TIP PROJECT: B-3809

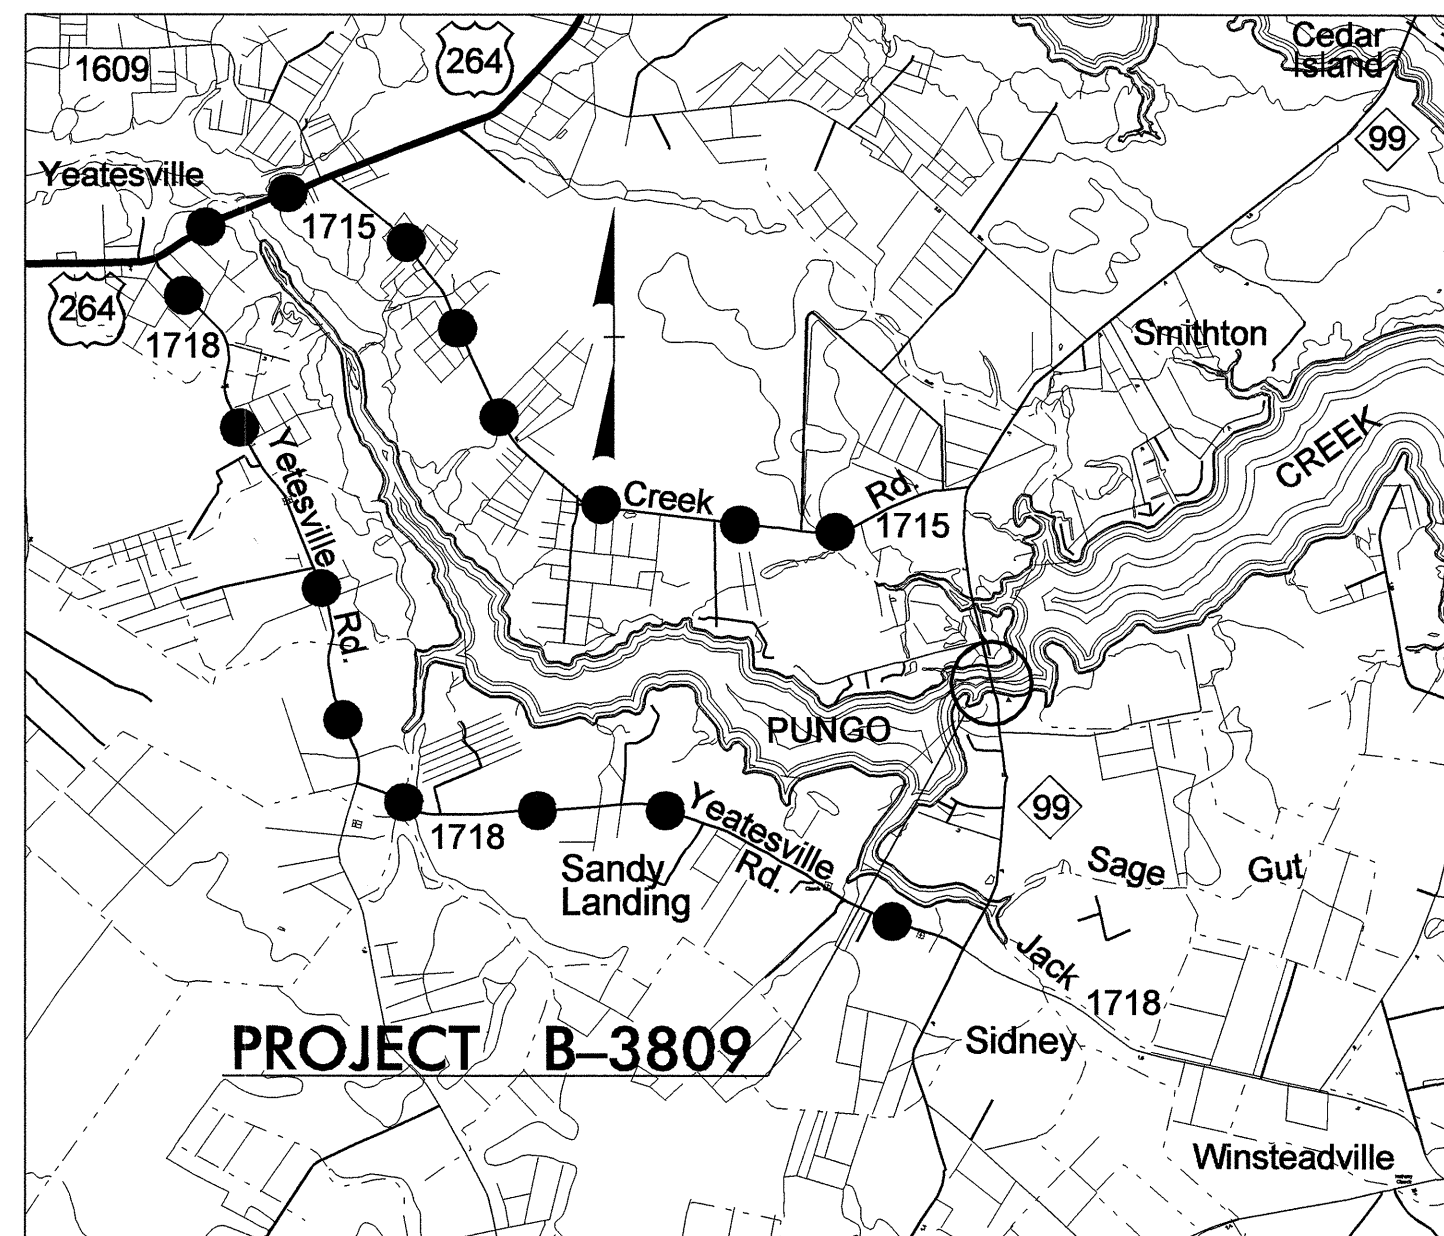



STATE OF NORTH CAROLINA
DIVISION OF HIGHWAYS

**UTILITIES BY OTHERS PLANS
BEAUFORT COUNTY**

LOCATION: BRIDGE 64 OVER PUNGO CREEK ON NC 99

TYPE OF WORK: RELOCATE UTILITY LINES

T.I.P. NO.	SHEET NO.
B-3809	UO-1

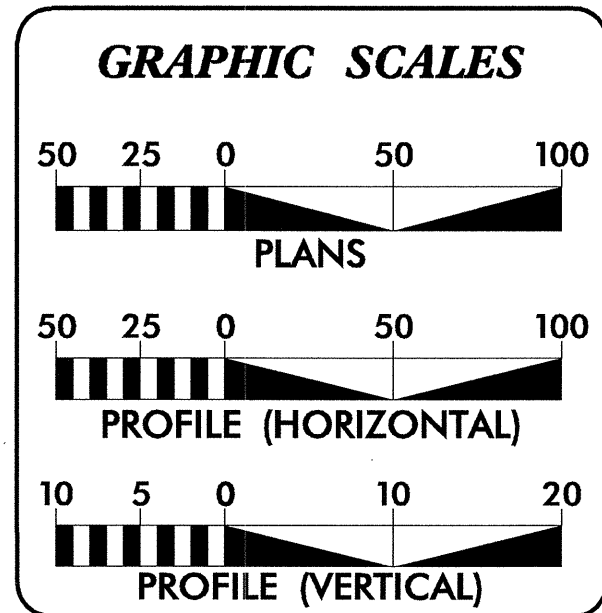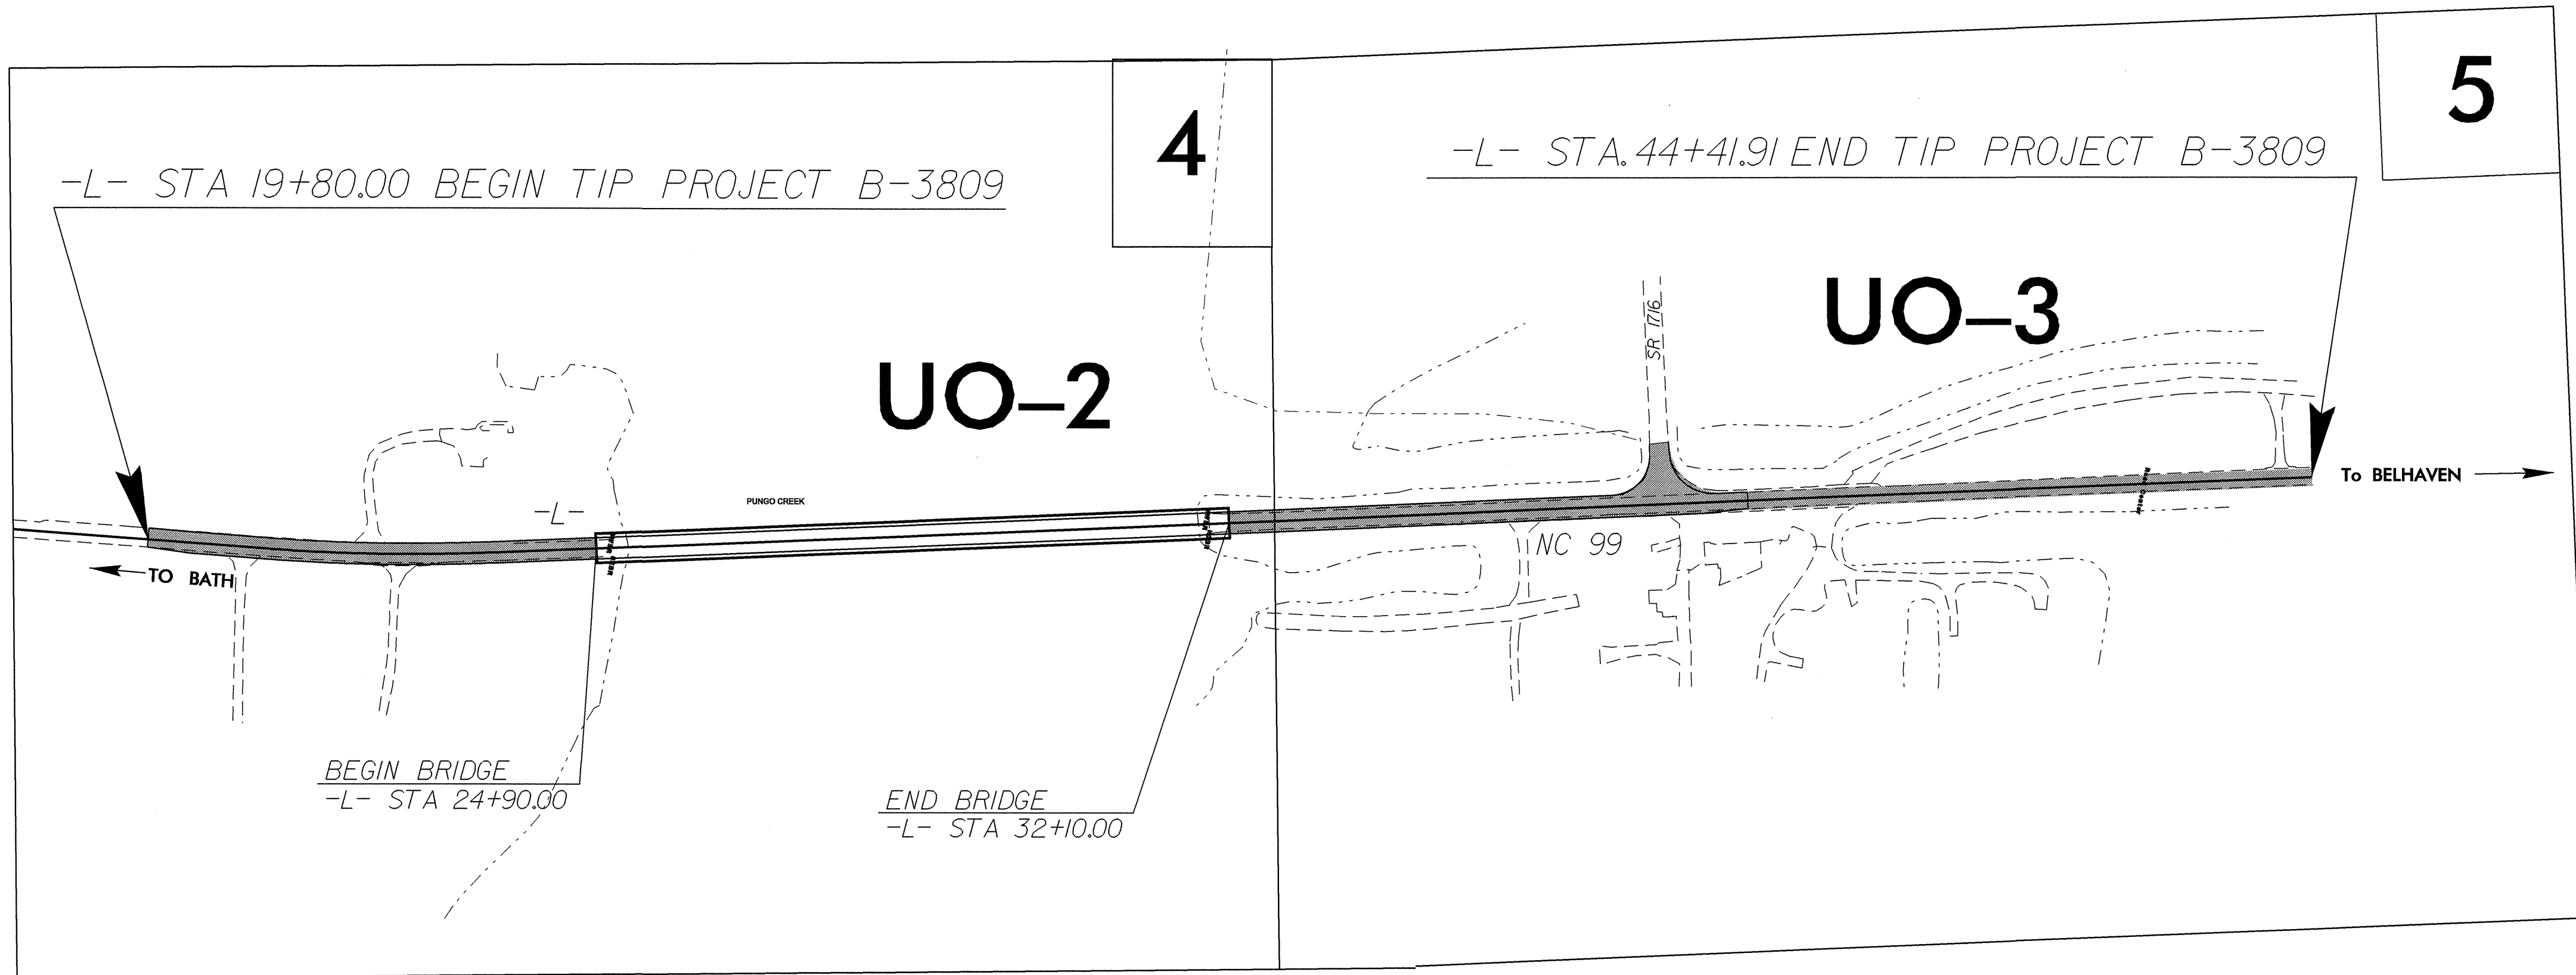


INDEX OF SHEETS

SHEET NO.	DESCRIPTION
UO-1	TITLE SHEET
UO-2 THRU UO-3	UTILITY BY OTHERS PLAN SHEETS

UTILITY OWNERS ON PROJECT

(1) TRI-COUNTY TELECOM

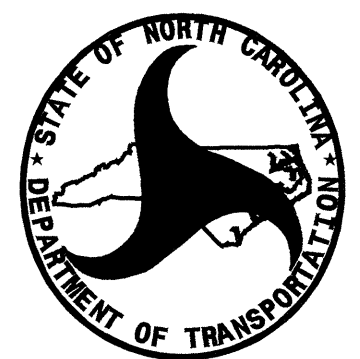

PREPARED IN THE OFFICE OF:
**DIVISION OF HIGHWAYS
UTILITIES ENGINEERING
SECTION**


1591 MAIL SERVICES CENTER
RALEIGH, NC 27699-1591
PHONE (919) 250-4128
FAX (919) 250-4119

Roger Worthington, P.E. UTILITIES SECTION ENGINEER
Corey Bousquet, P.E. UTILITIES SQUAD LEADER PROJECT ENGINEER
Kifah Kamil UTILITIES PROJECT DESIGNER

03-NOV-2009 08:53
C:\ut\111501-01\proj\b3809_ut_uol_tsh.dgn
\$\$\$\$\$USER\$NAME\$\$\$\$\$


UTILITIES BY OTHERS

NOTE:
ALL PROPOSED UTILITY WORK SHOWN ON THIS SHEET WILL BE DONE BY OTHERS

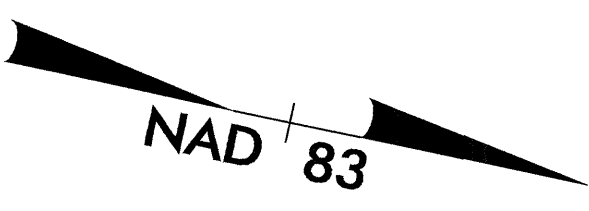

SEE SHEET 6 FOR PROFILE

REVISIONS

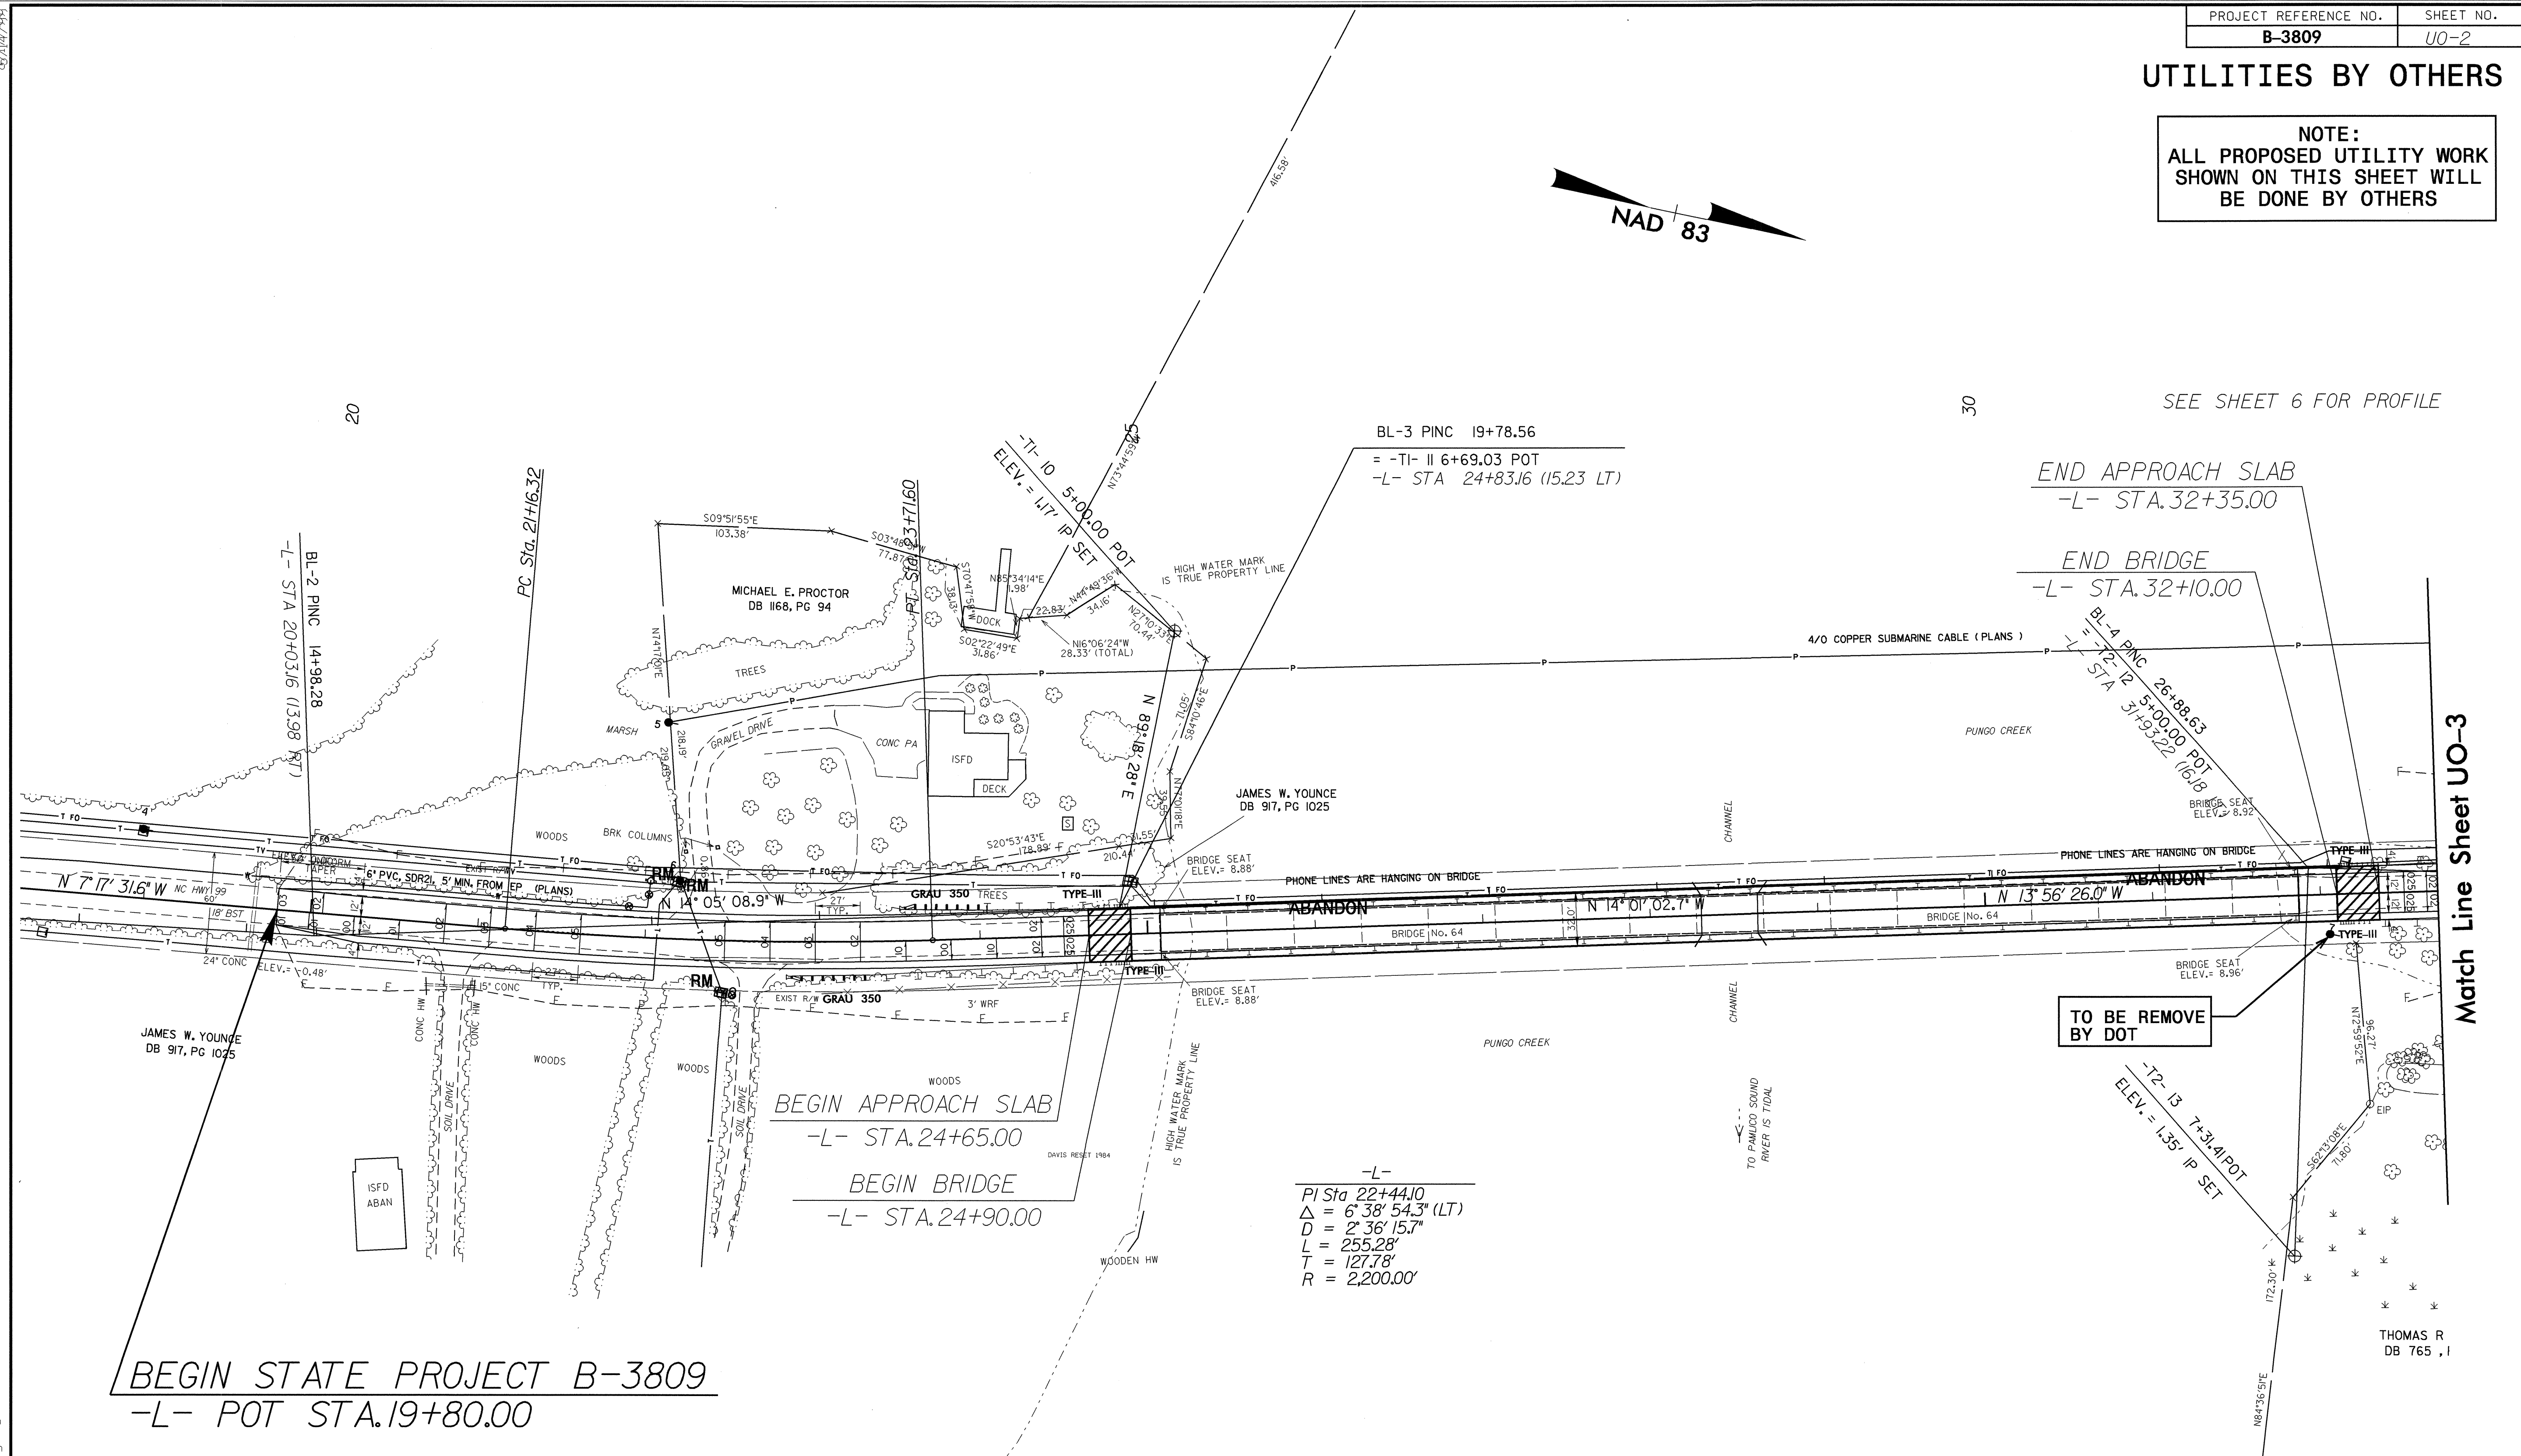

BEGIN STATE PROJECT B-3809
-L- POT STA. 19+80.00


BEGIN APPROACH SLAB
-L- STA. 24+65.00

BEGIN BRIDGE
-L- STA. 24+90.00

-L-
PI Sta 22+44.10
Δ = 6° 38' 54.3" (LT)
D = 2° 36' 15.7"
L = 255.28'
T = 127.78'
R = 2,200.00'

TO BE REMOVE BY DOT

SKETCH SHOWING BRIDGE /PAVEMENT RELATIONSHIP

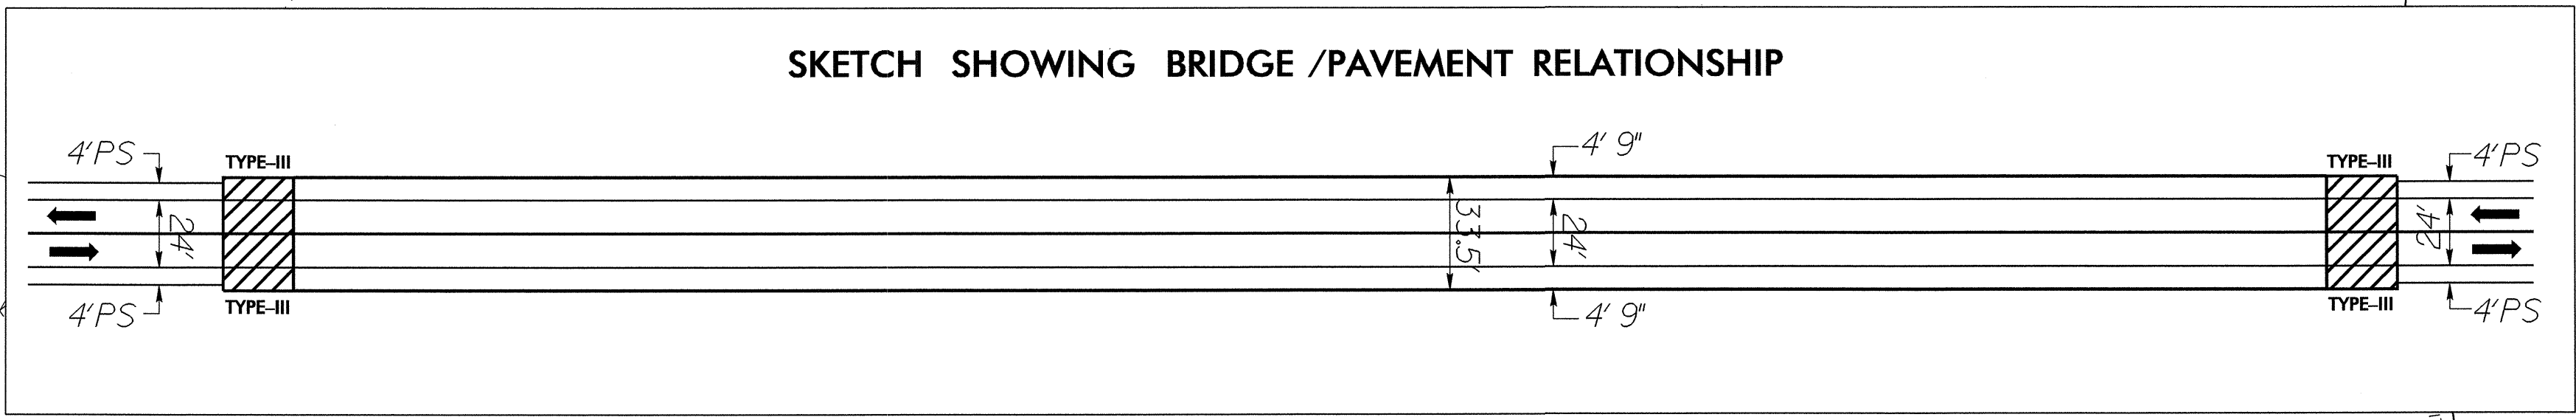

LOCATION OF LINE SCALED FROM TAX MAP

Match Line Sheet UO-3


THOMAS R DB 765

UTILITIES BY OTHERS

NOTE:
ALL PROPOSED UTILITY WORK
SHOWN ON THIS SHEET WILL
BE DONE BY OTHERS



SEE SHEET 6 FOR PROFILE

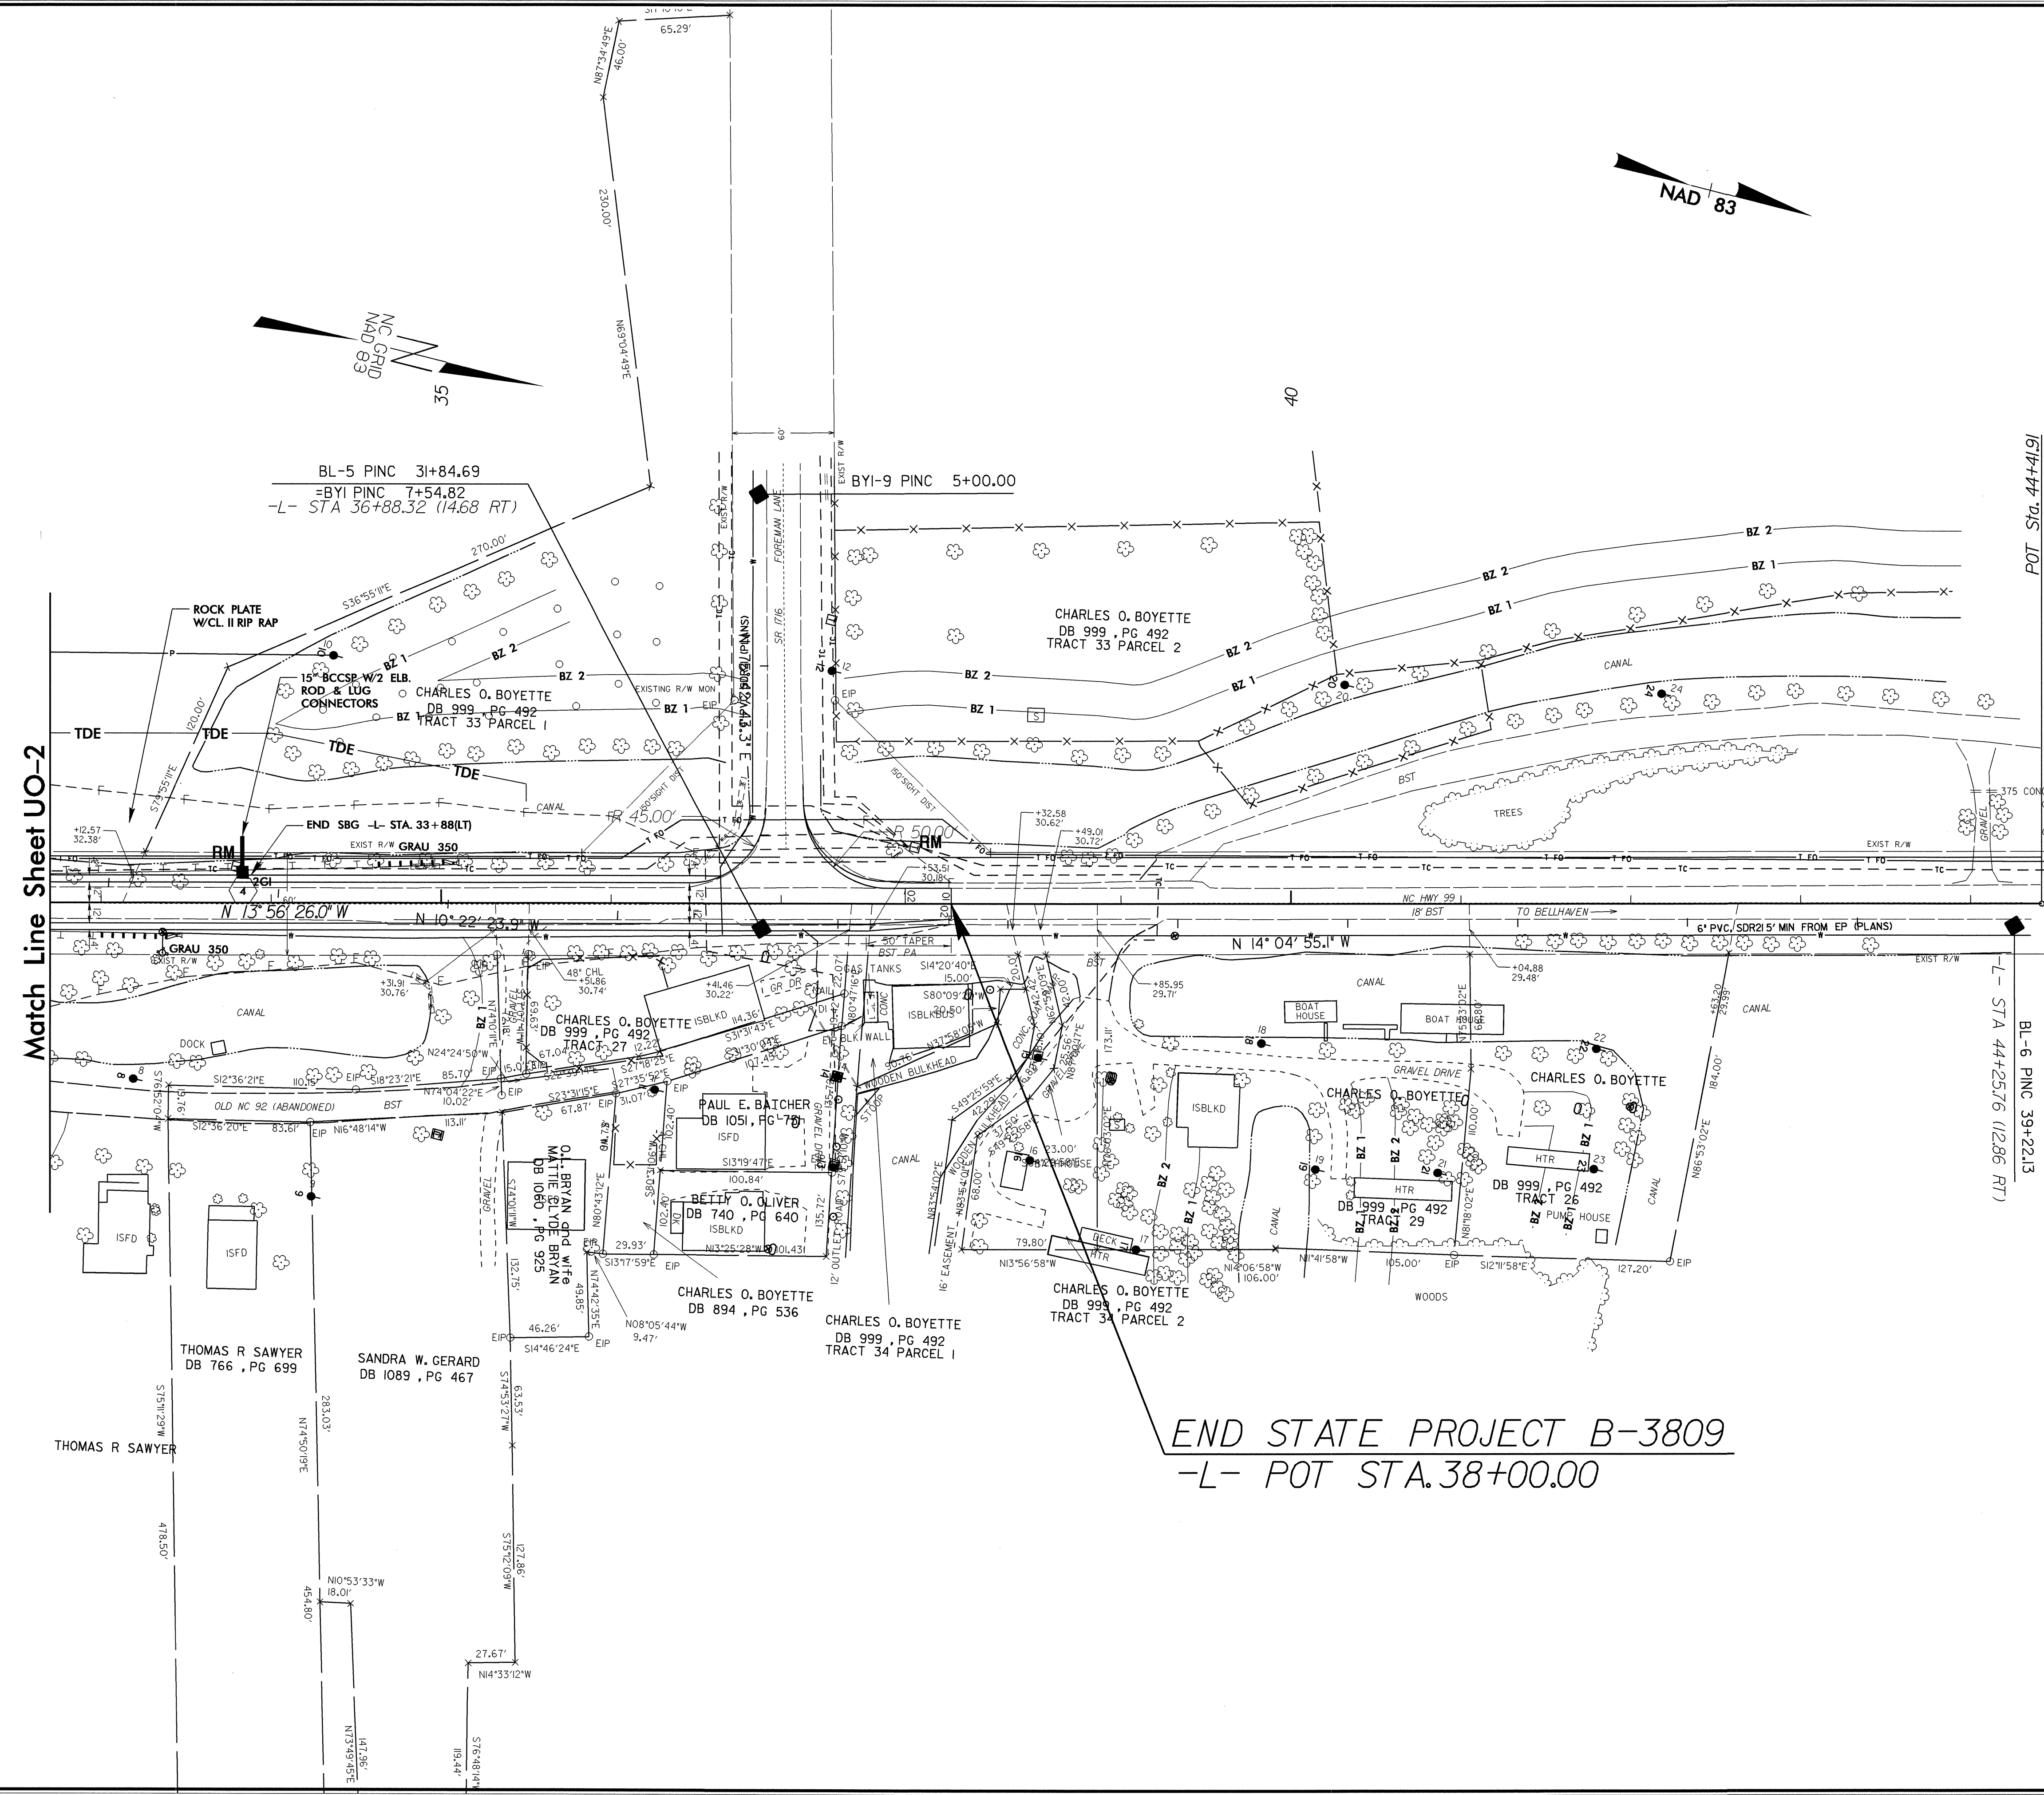

Match Line Sheet UO-2

POT Sta. 44+41.91
BL-6 PINC 39+22.13
L- STA 44+25.76 (12.86 RT)

END STATE PROJECT B-3809
-L- POT STA. 38+00.00

03-NOV-2009 09:40 \\b-3809-ut-uc3-psrh5.dgn