

STATE OF NORTH CAROLINA
DIVISION OF HIGHWAYS

PROJ. REFERENCE NO.

B-4435

SHEET NO.

X-1A

Approximate quantities only. Unclassified excavation, borrow excavation, fine grading, clearing and grubbing, removal of existing pavement will be paid for at the lump sum price for "Grading".


NOTE: EMBANKMENT COLUMN DOES NOT INCLUDE BACKFILL FOR UNDERCUT

CROSS-SECTION SUMMARY

| Station | Uncl. Exc. (cu. yd.) | Embt (cu. yd.) |
|----------|-------------------------|-------------------|
| L | | |
| 13+60.00 | 0 | 0 |
| 14+00.00 | 1 | 46 |
| 14+50.00 | 1 | 137 |
| 14+94.75 | 0 | 177 |


| Station | Uncl. Exc. (cu. yd.) | Embt (cu. yd.) |
|----------|-------------------------|-------------------|
| L | | |
| 16+37.25 | 0 | 0 |
| 16+50.00 | 0 | 45 |
| 17+00.00 | 0 | 169 |
| 17+50.00 | 1 | 87 |
| 17+65.00 | 0 | 2 |

8/23/99

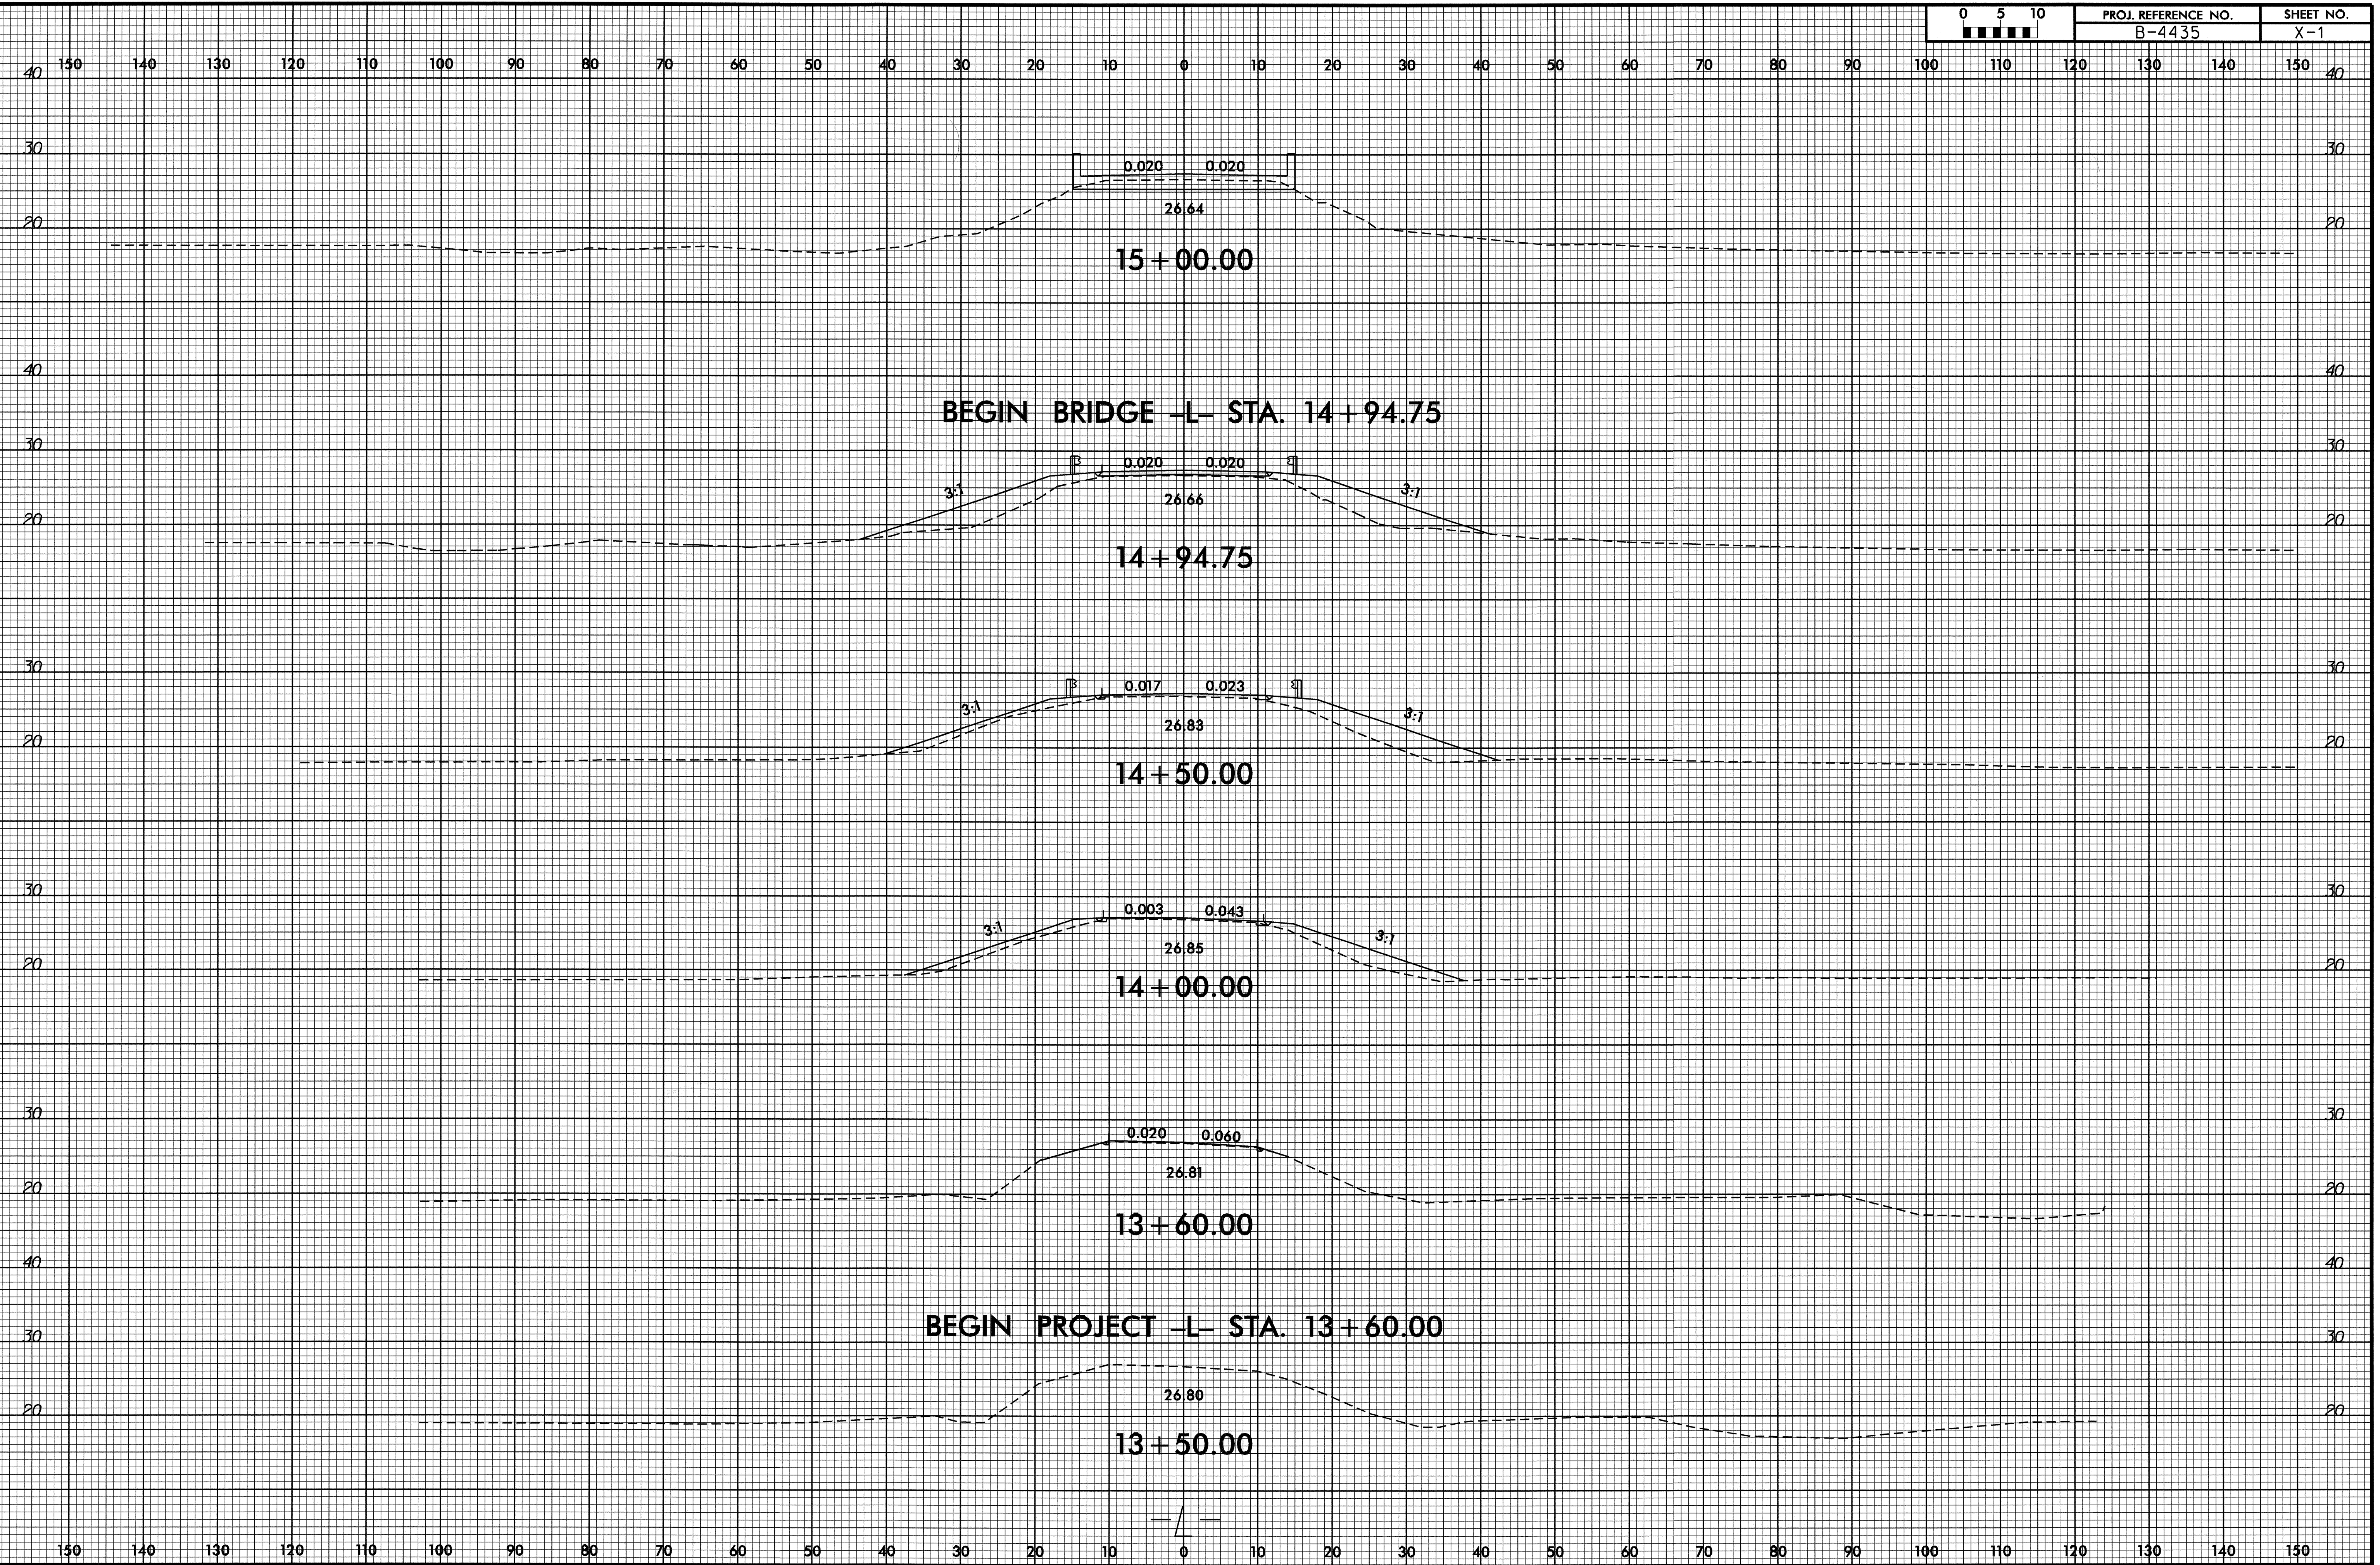

05 NOV 2009 10:11
C:\PROJ\X\SC\B4435.rdy.xpl.dgn
\$\$\$\$USERNAME\$\$\$\$

8/23/99

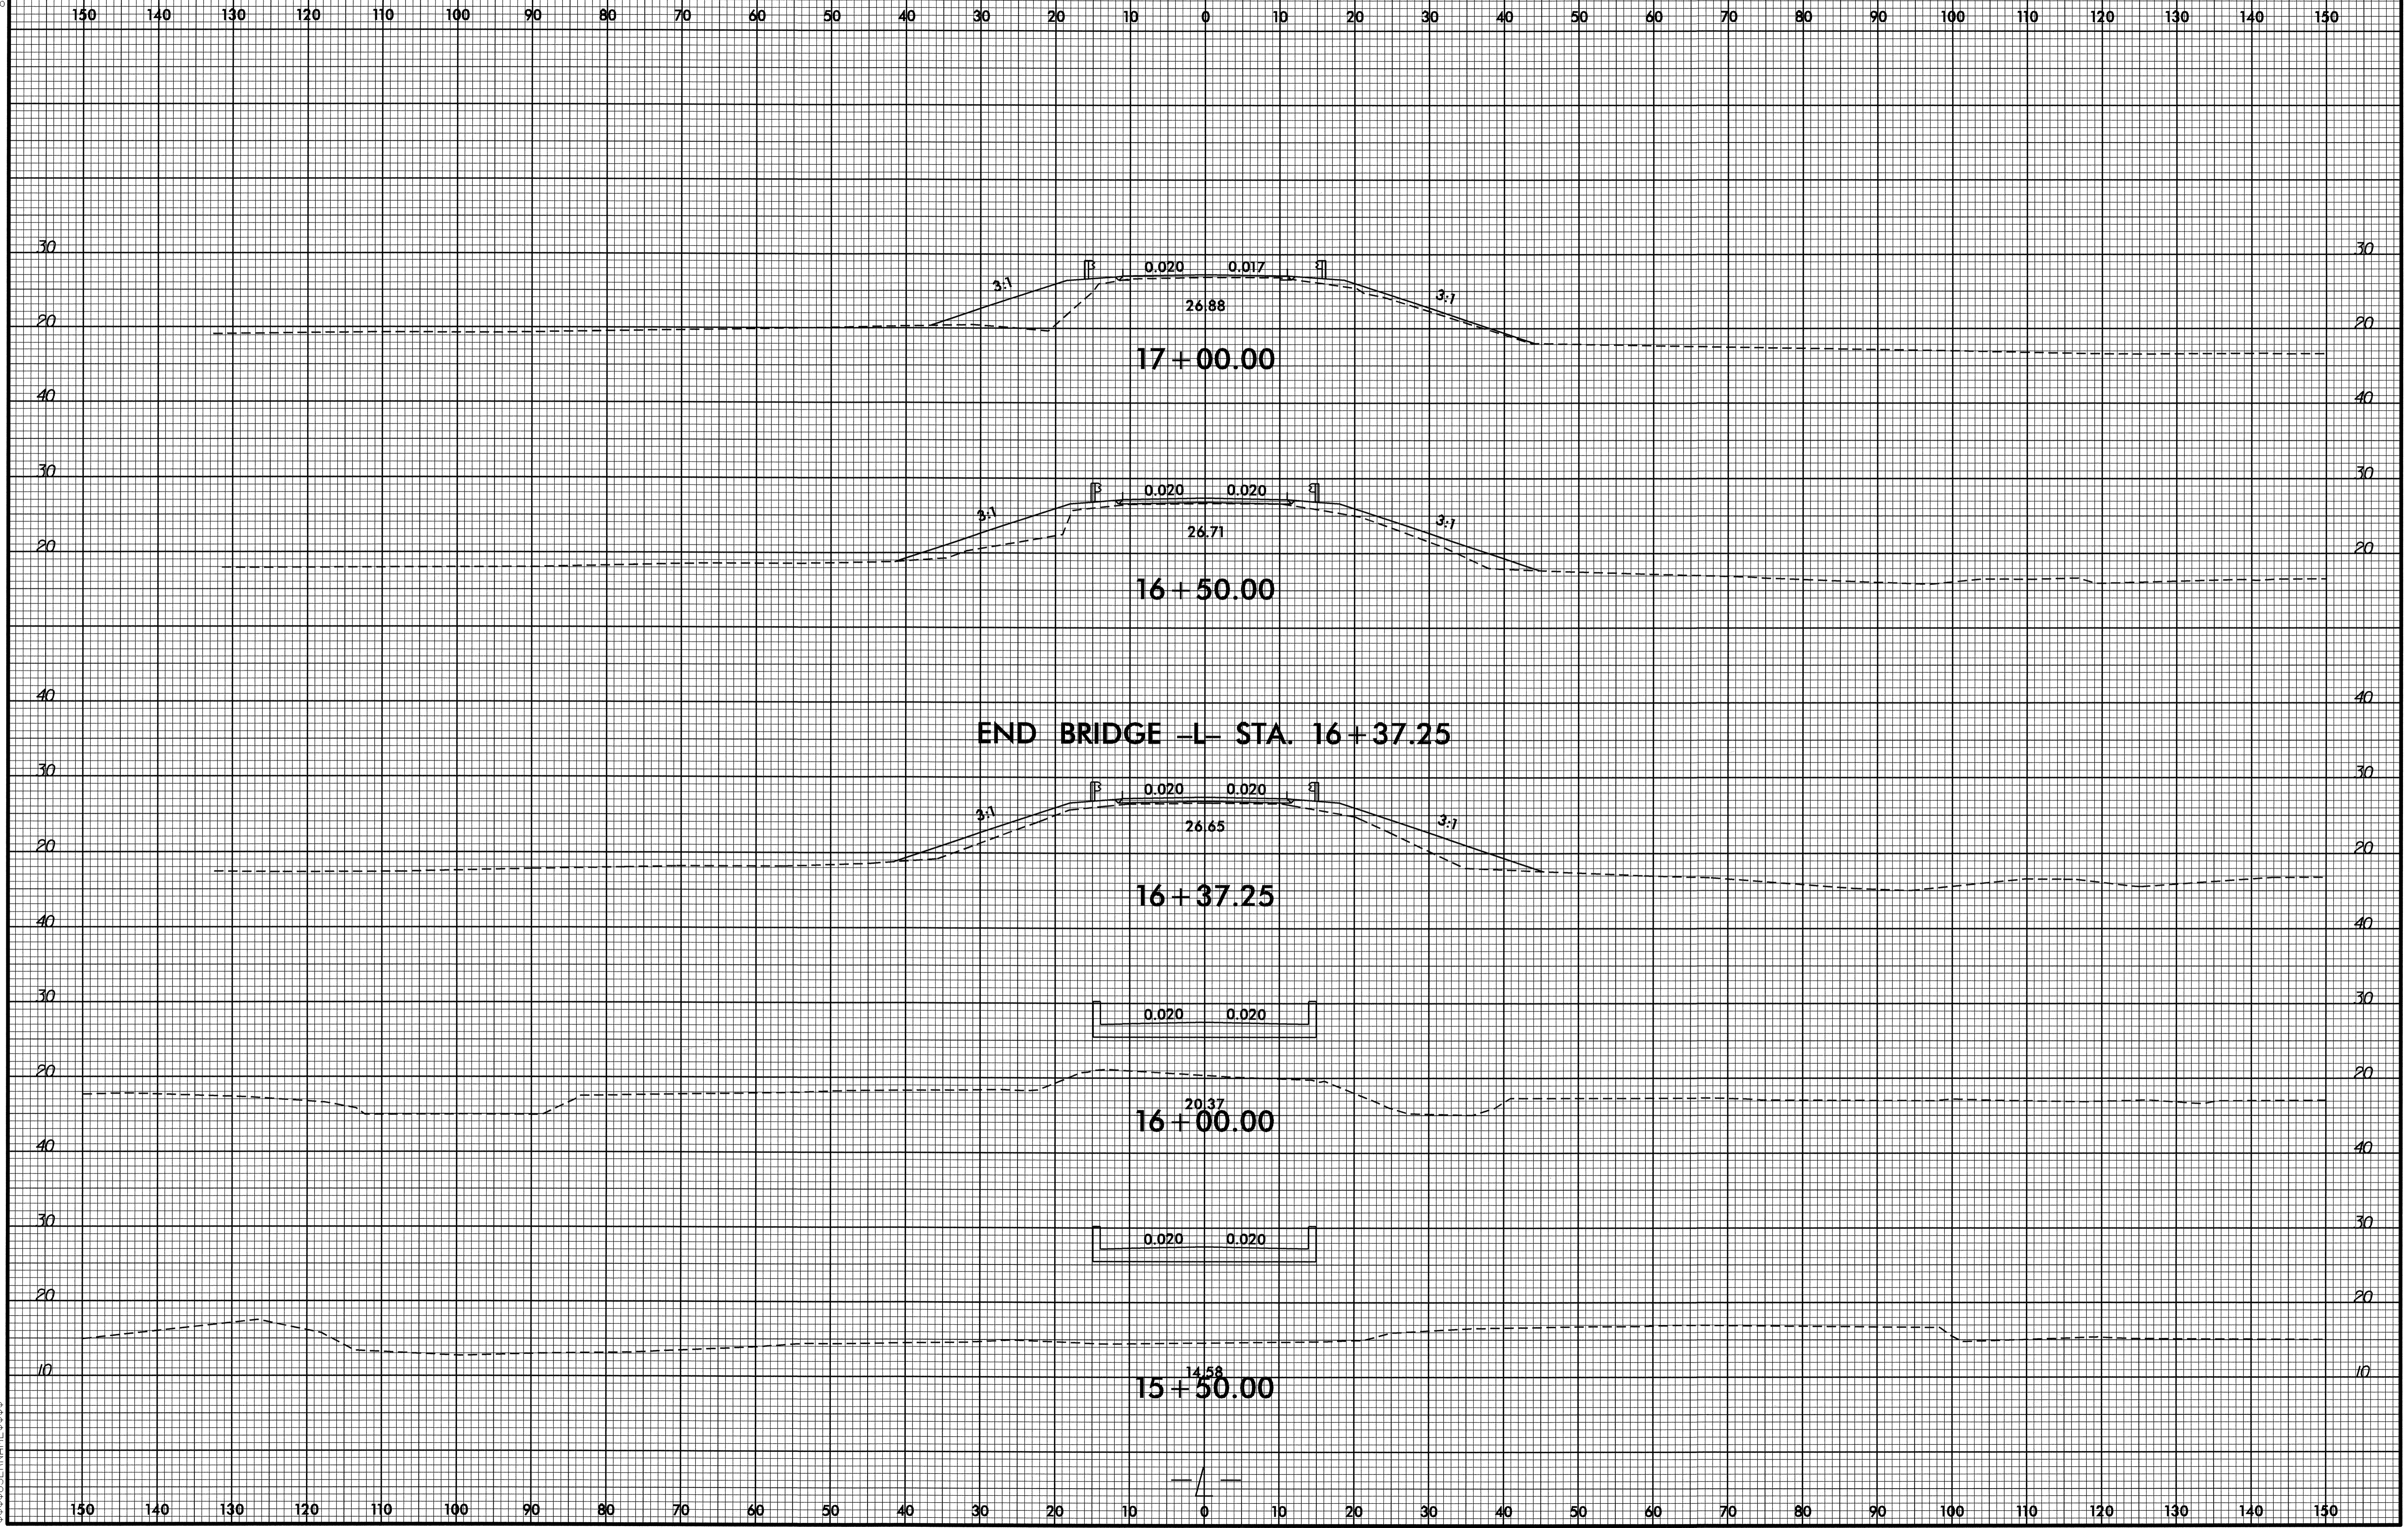


05 NOV 2009 10:11
C:\P\4435\4435_rdy_xp1.dgn
\$\$\$\$\$SERNAME\$\$\$\$\$

8/23/99

| | | | | | |
|-------|---|----|---------------------|--|-----------|
| 0 | 5 | 10 | PROJ. REFERENCE NO. | | SHEET NO. |
| ■■■■■ | | | B-4435 | | X-3 |

150 140 130 120 110 100 90 80 70 60 50 40 30 20 10 0 10 20 30 40 50 60 70 80 90 100 110 120 130 140 150

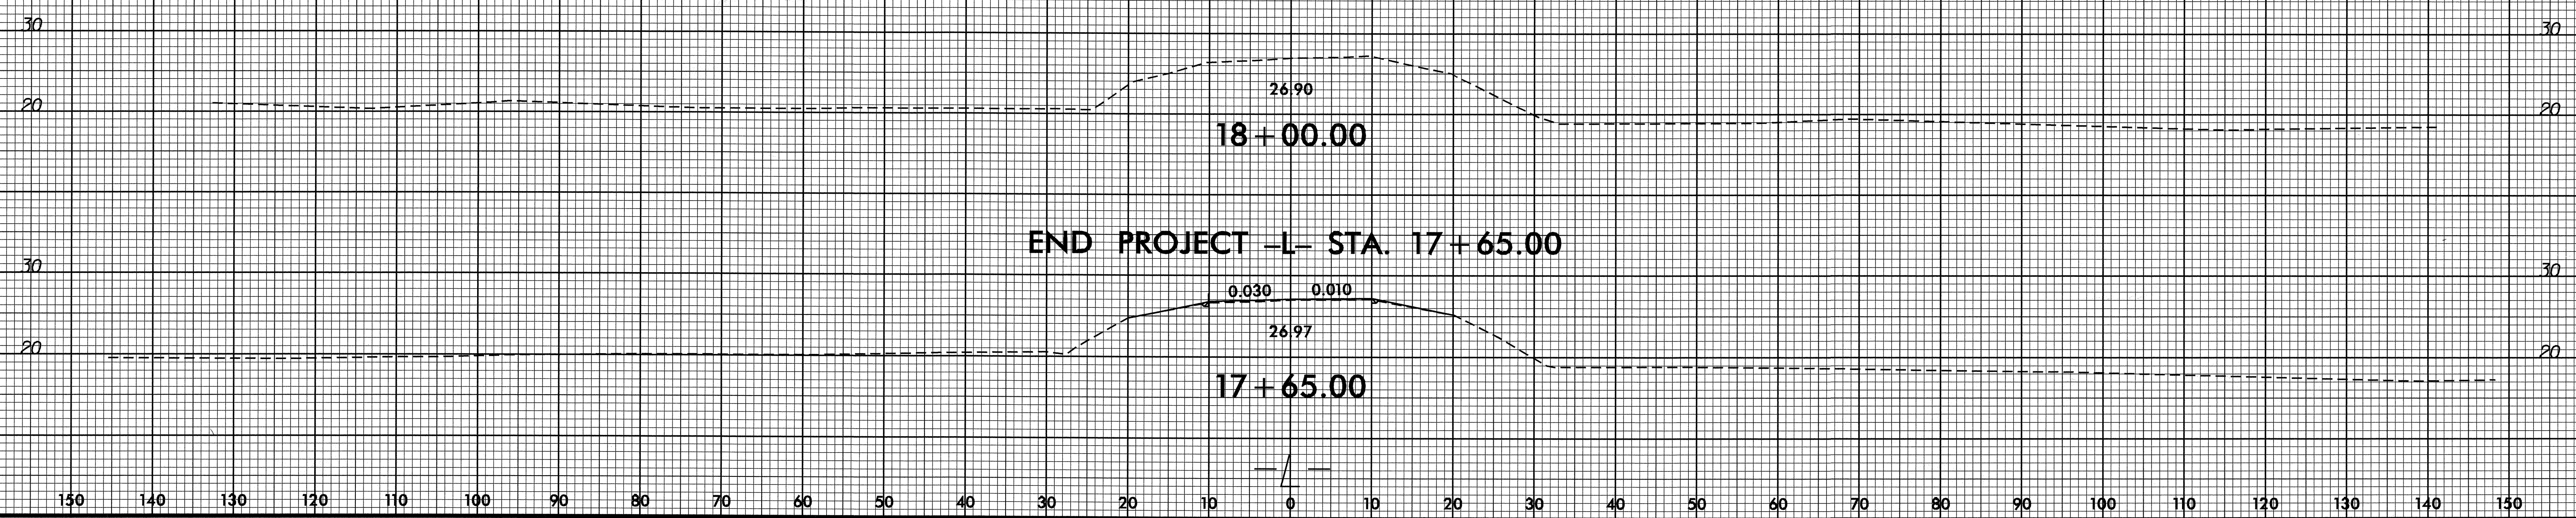

09-OCT-2009 10:58
R:\Roadway\XSC\B4435_rdy_xp1.dgn
\$\$\$\$USERNAM\$\$\$\$