



PVMT MARKING SCHEDULE

SYMBOL	DESCRIPTION	PAY ITEM
FINAL MARKINGS		
		POLYUREA (4", 20 MILS)
VA	WHITE EDGELINE	
VB	YELLOW EDGELINE	
VC	10 FT. WHITE SKIP	
VD	2 FT. WHITE MINISKIP	
VE	WHITE SOLID LANE LINE	
VI	YELLOW DOUBLE CENTER	
POLYUREA (8", 20 MILS)		
VP	WHITE GORELINE	
VT	YELLOW DIAGONAL	
VV	WHITE CROSSWALK LINE	
POLYUREA (24", 20 MILS)		
V2	WHITE STOPBAR	
V3	WHITE CROSSWALK LINE	
POLYUREA PAVEMENT MARKING SYMBOL		
WA	LEFT TURN ARROW	
WB	RIGHT TURN ARROW	
WC	STRAIGHT ARROW	
WD	STRAIGHT/LEFT ARROW	
WE	STRAIGHT/RIGHT ARROW	
WI	ALPHANUMERIC CHARACTER	
WJ	YIELD MARKING	
SNOWPLOWABLE RAISED PAVEMENT MARKER		
ME	YELLOW AND YELLOW	
MF	CRYSTAL AND RED	

NOTE: ALL PAVEMENT MARKINGS SHALL BE POLYUREA WITH HIGHLY REFLECTIVE ELEMENTS.

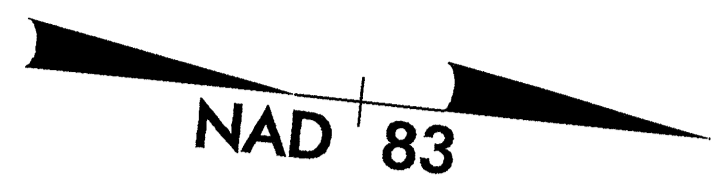


SEE SHEET PM-2 FOR
LIBERTY ST & 28TH ST
PAVEMENT MARKINGS

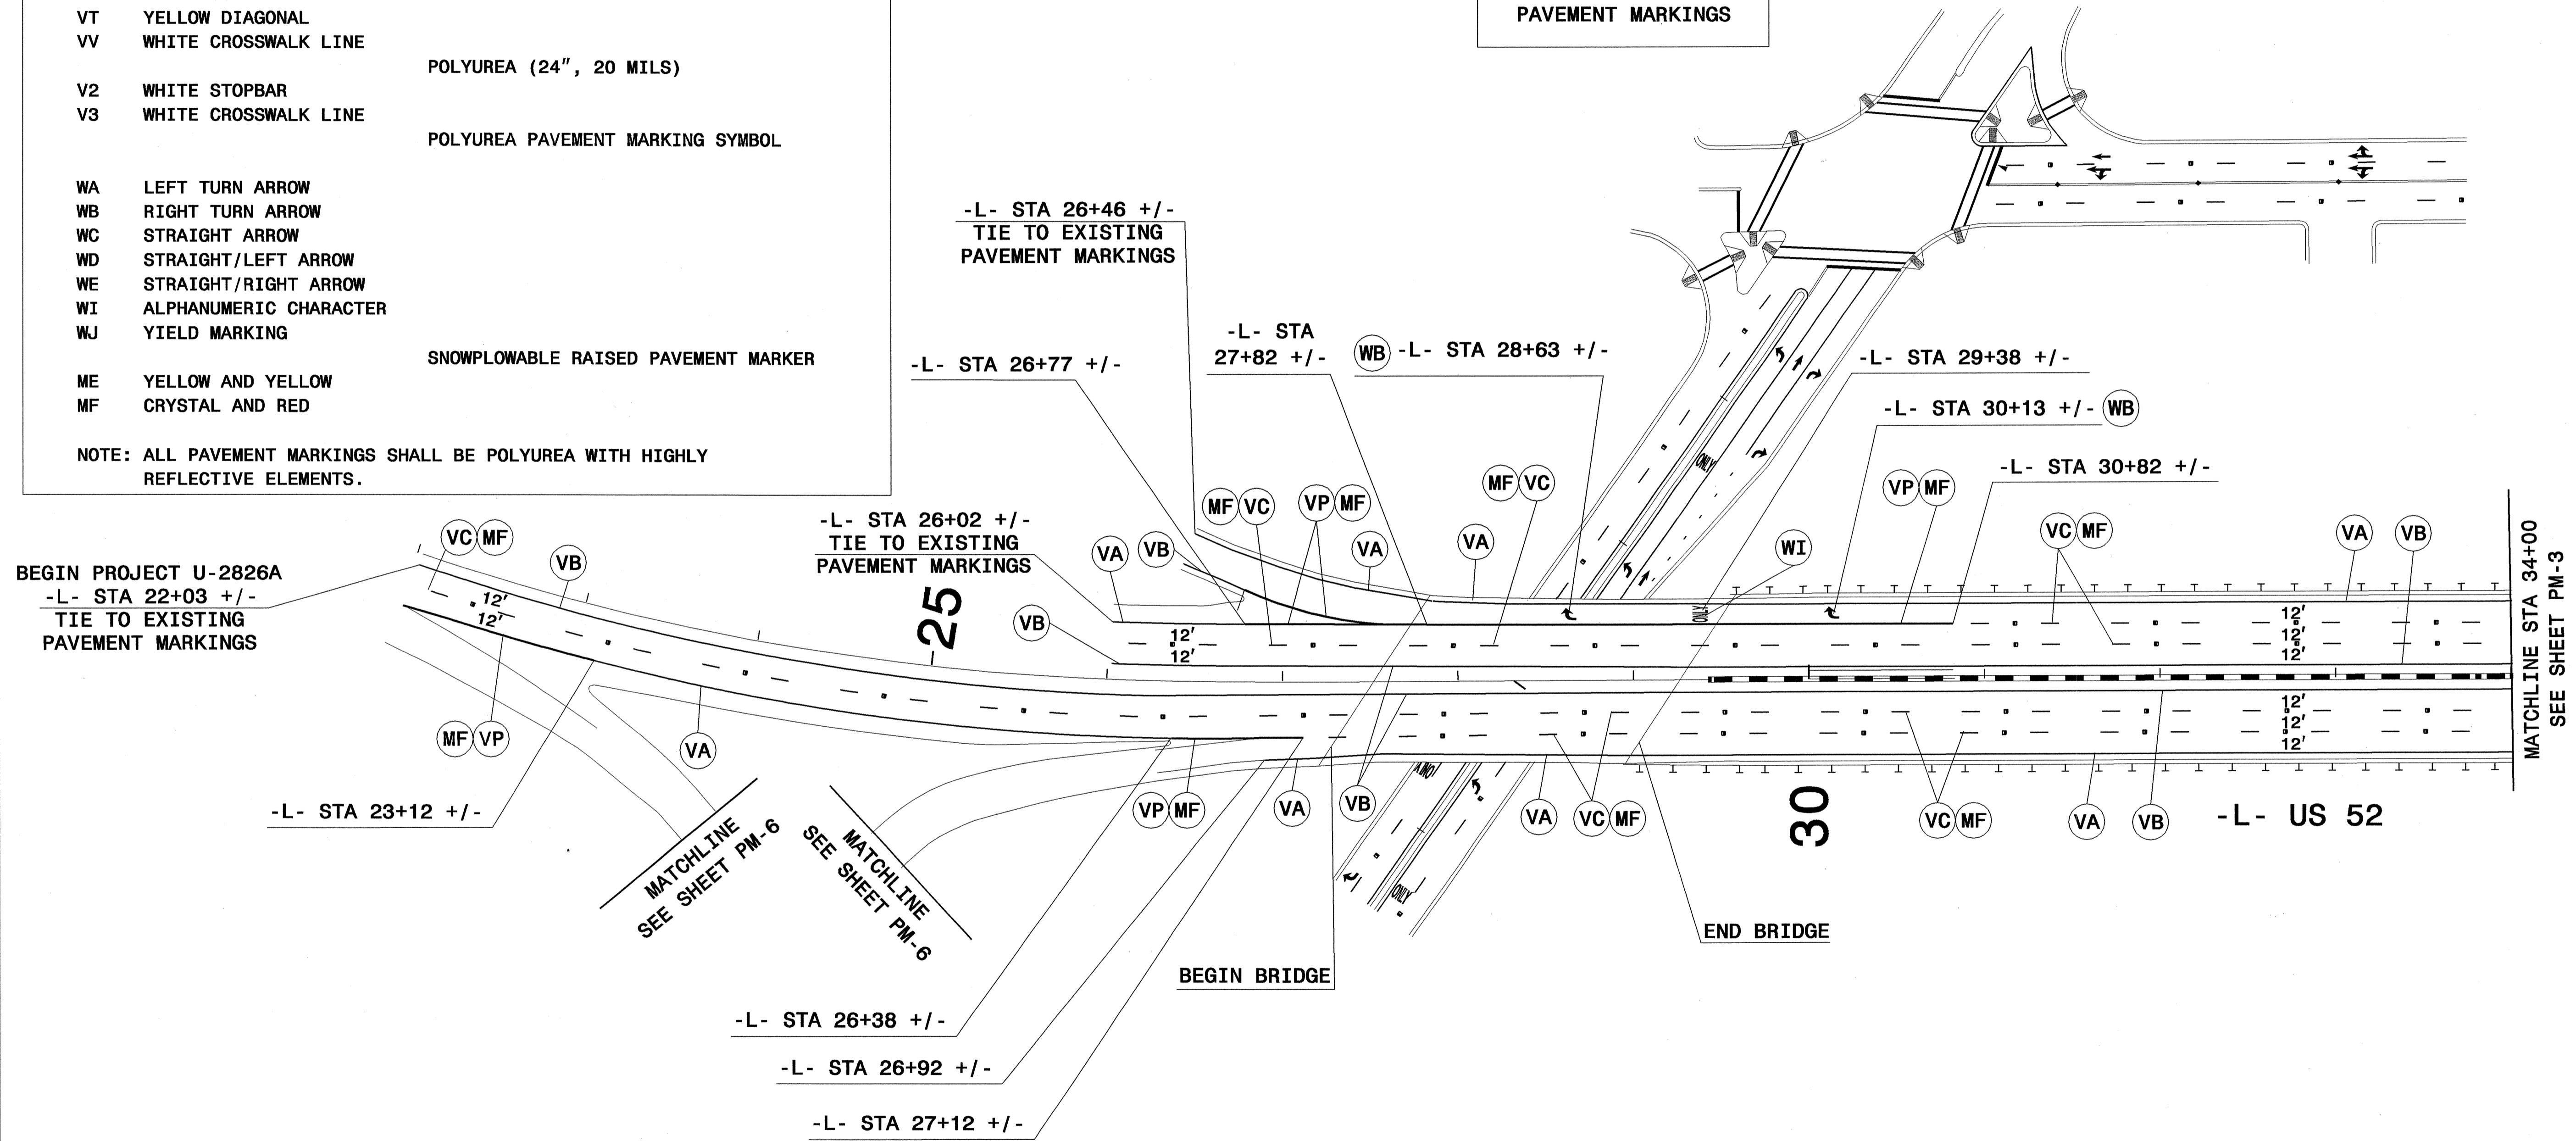

23-APR-2009 15:31
 G:\TEG\CURR\100006004 U2826A\PMK\U2826a_pm_01.dgn
 12054 AT RAL5GK7MCI


PBS&J 1616 EAST MILLBROOK ROAD, SUITE 310
 RALEIGH, NORTH CAROLINA 27609
 PHONE: (919) 876-6888

APPROVED:	DATE:	PAVEMENT MARKING PLANS	
		STA 22+03 TO STA 34+00	
		SCALE: 1:50	REVISIONS
DATE: 4/23/09	DWG. BY: KE		
DESIGN BY: KE	REVIEWED BY: MC		
CADD FILE: pm_01.dgn			

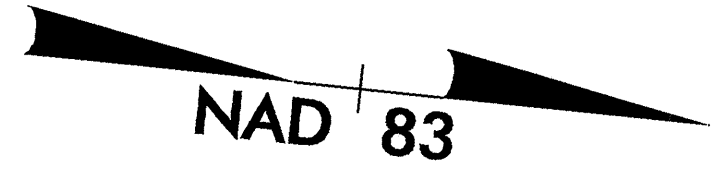

SYMBOL KEY	
	WA
	WB
	WC
	WD
	WE
	WI


SEE SHEET PM-1 FOR
US 52
PAVEMENT MARKINGS

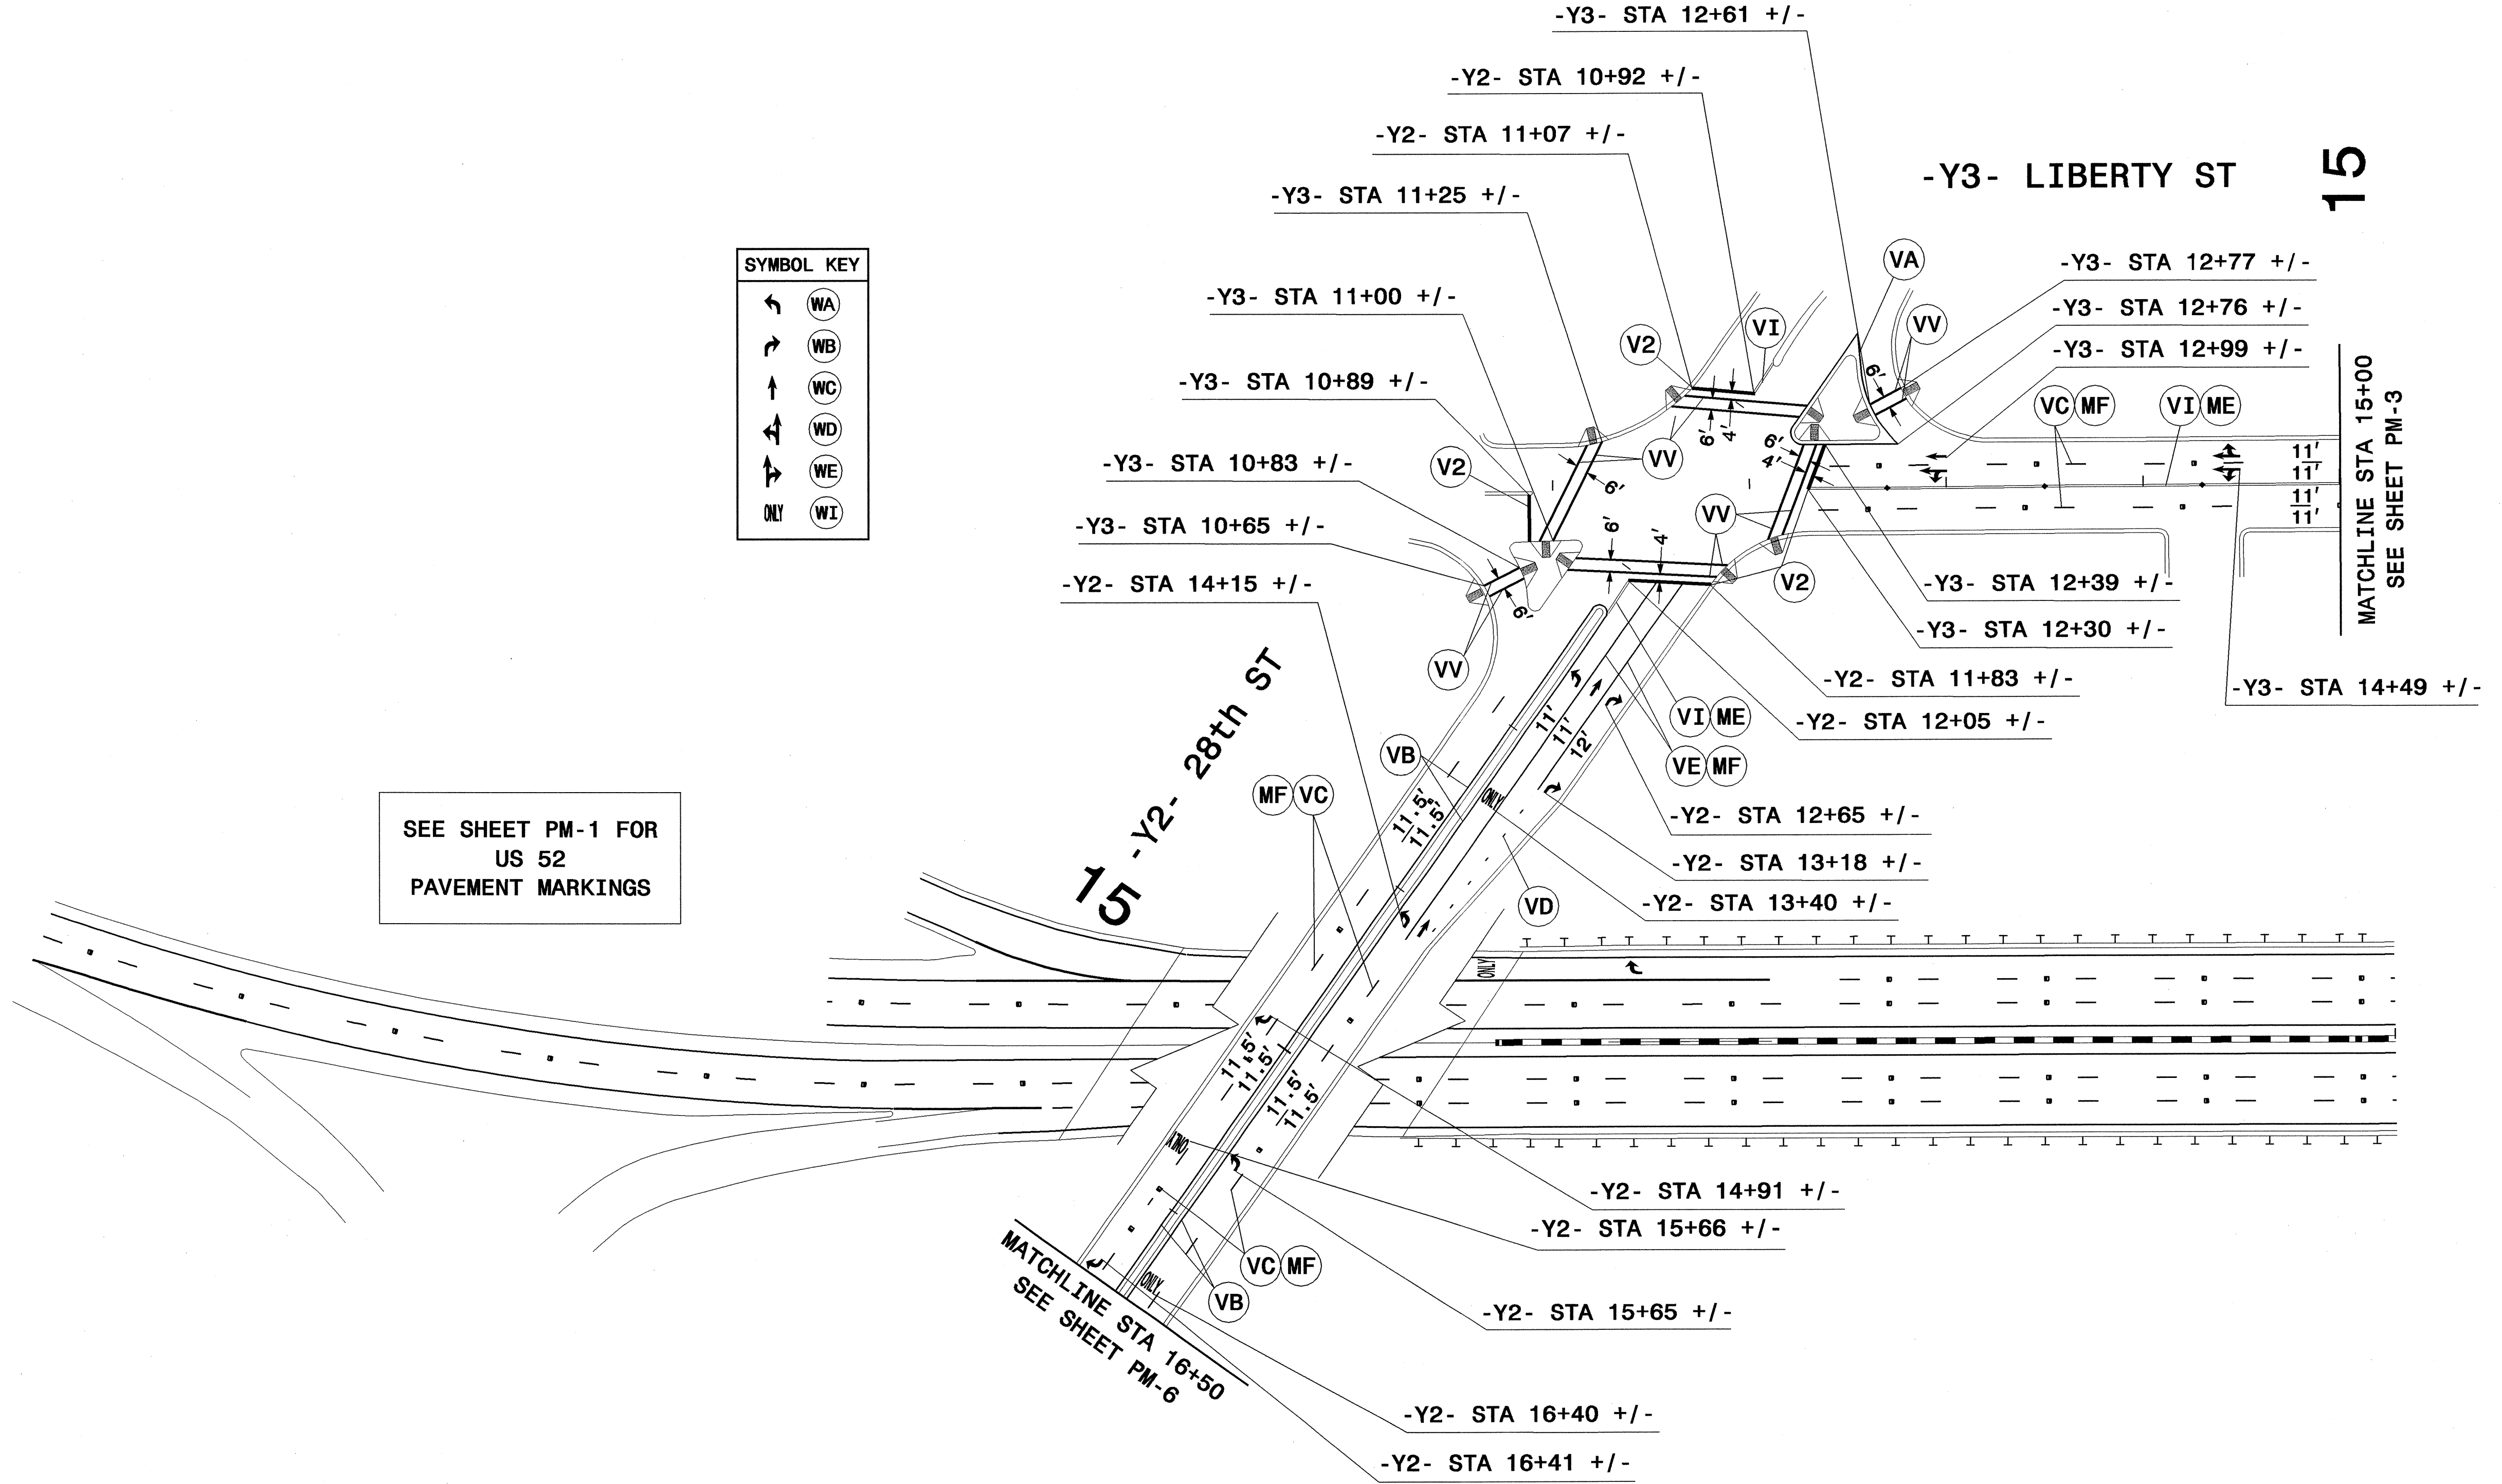

23-APR-2009 15:31
 G:\TEG\CURT\100006004 U2826A\PM\U2826a_pm_02.dgn
 12054 AT RAL5GK7MCI

PBS&J
 1616 EAST MILLBROOK ROAD, SUITE 310
 RALEIGH, NORTH CAROLINA 27609
 PHONE: (919) 876-6888

APPROVED:	DATE:	PAVEMENT MARKING PLANS STA 22+03 TO STA 34+00	
SCALE:	1:50	REVISIONS	
DATE:	4/23/09		
DWG. BY:	KE		
DESIGN BY:	KE		
REVIEWED BY:	MC		
		CADD FILE pm_01.dgn	

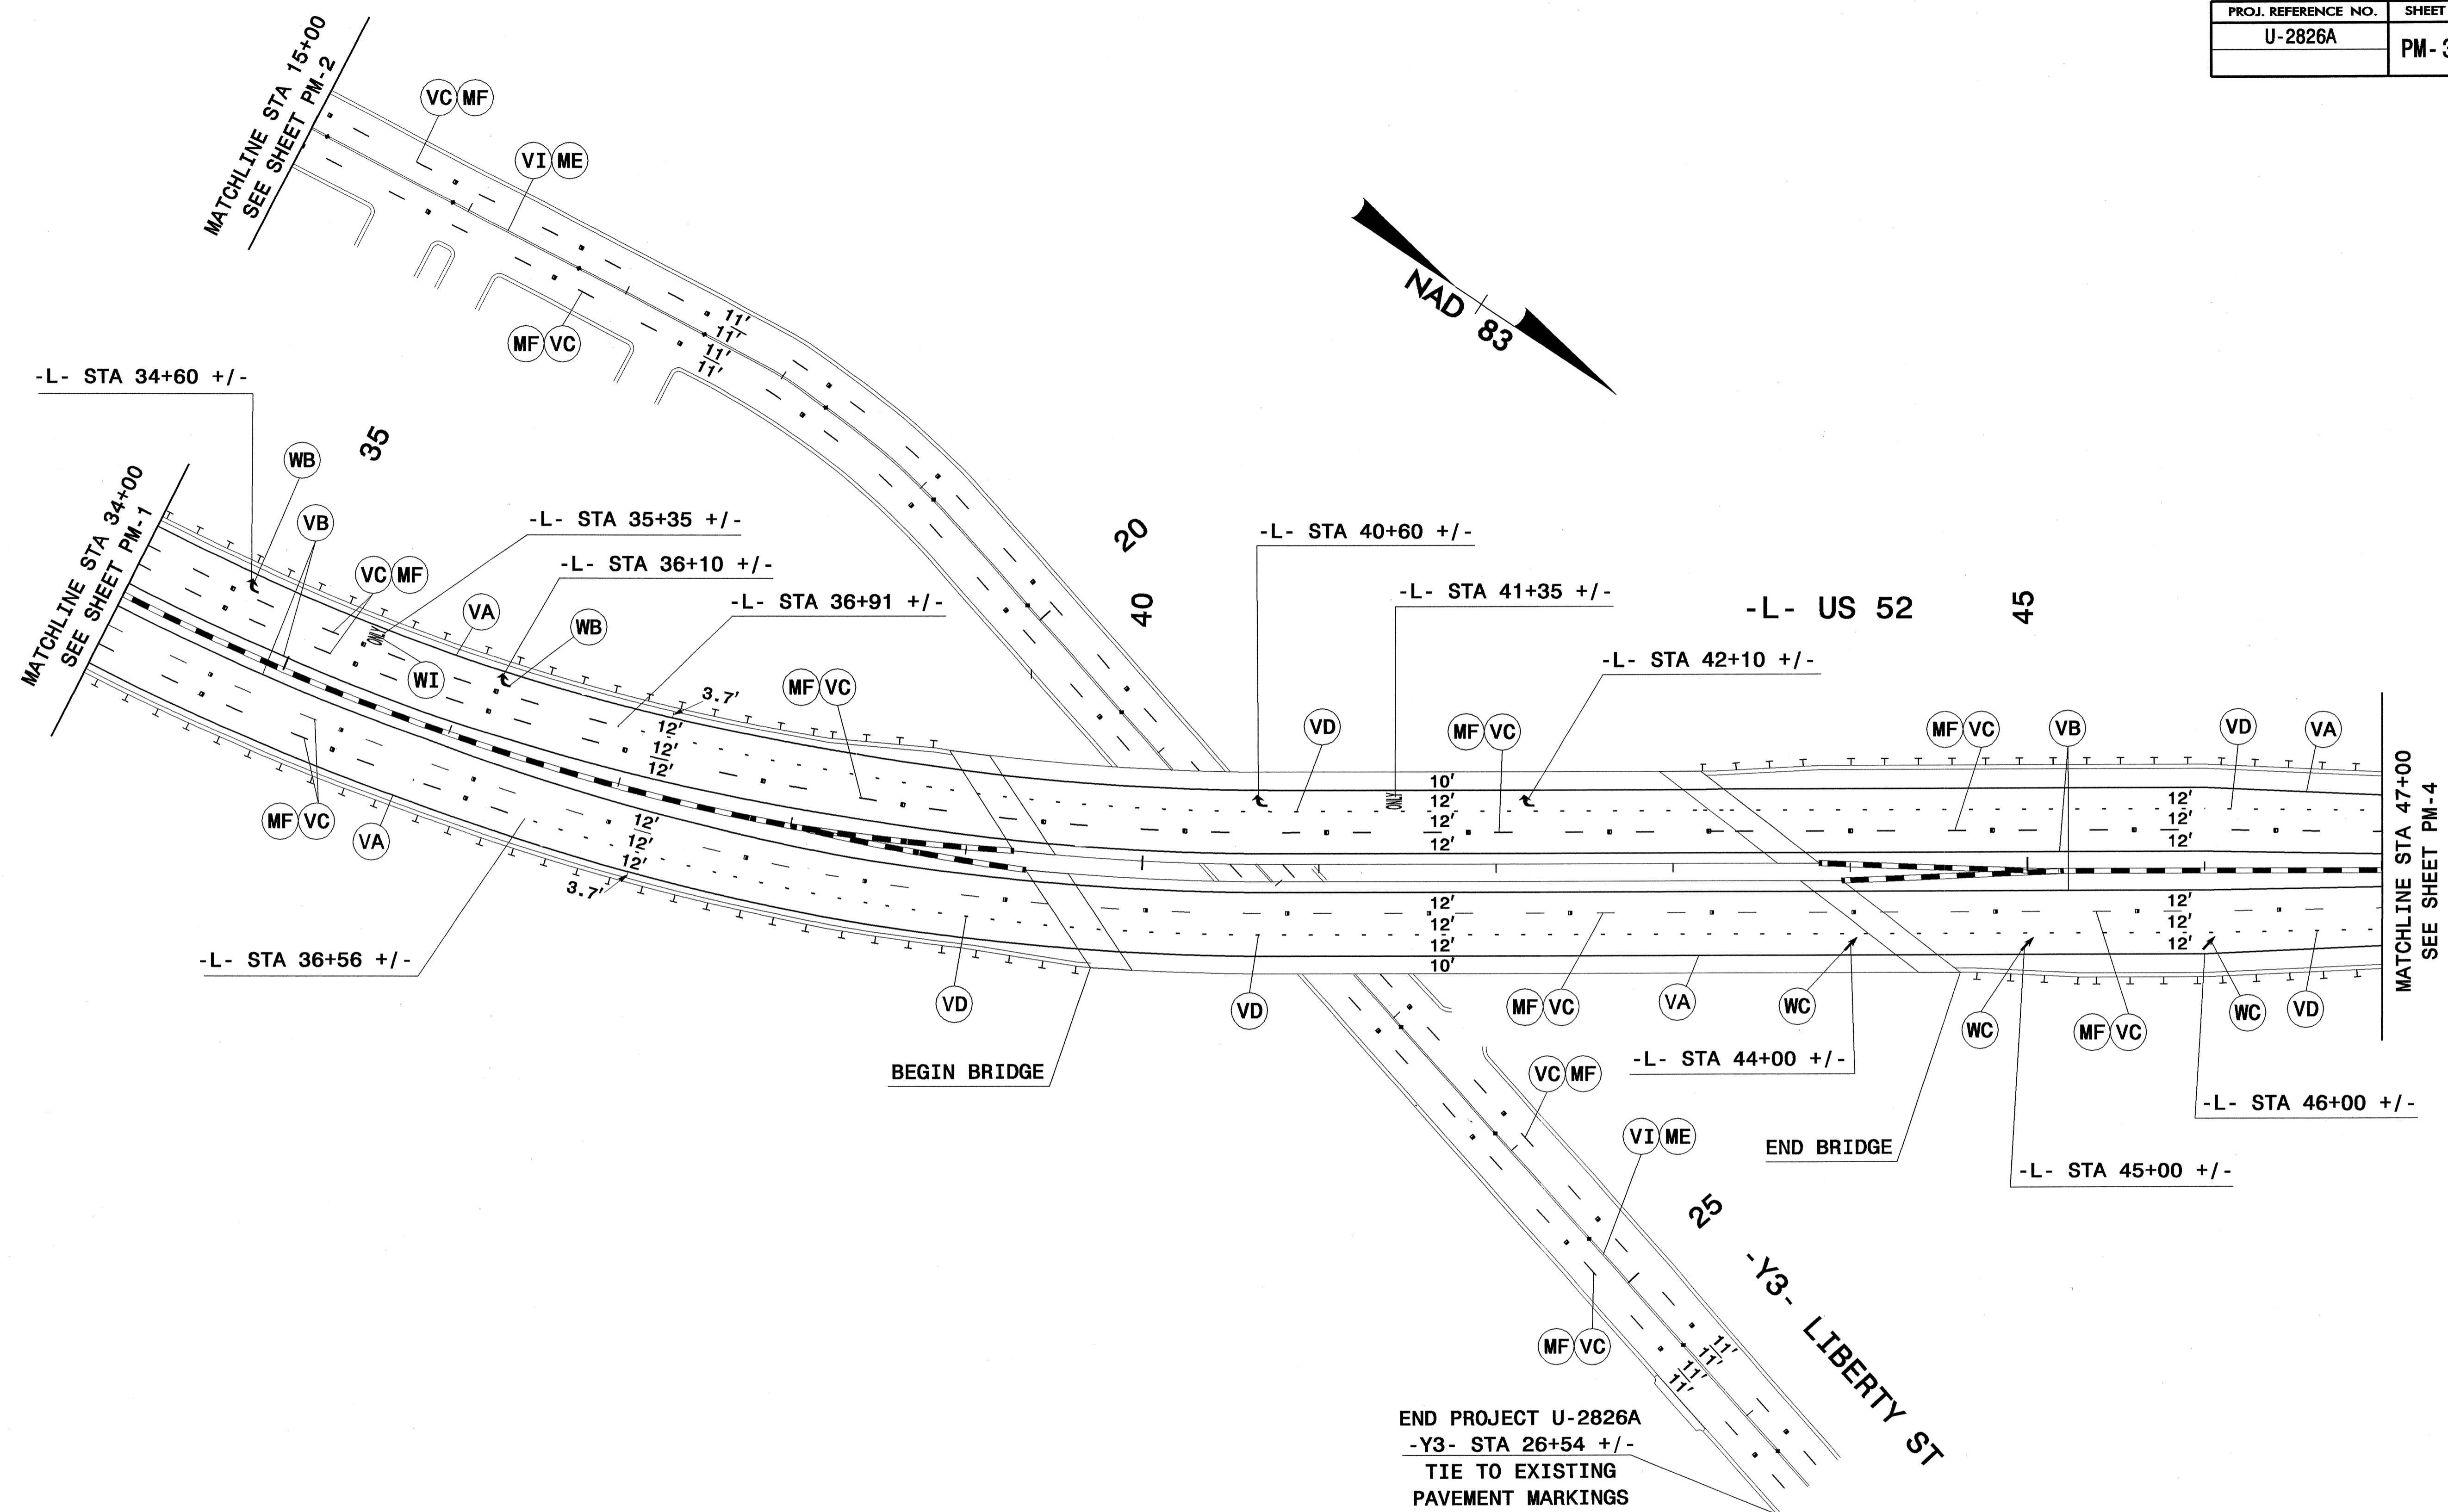


END PROJECT U-2826A
 -Y3- STA 26+54 +/-
 TIE TO EXISTING
 PAVEMENT MARKINGS

23-APR-2009 15:31
 G:\TECH\CURR\100006004 U2826A\PM\K U2826a_pm_03.dgn
 12054 AT RALEIGH.MCI

PBS&J 1616 EAST MILLBROOK ROAD, SUITE 310
 RALEIGH, NORTH CAROLINA 27609
 PHONE: (919) 876-6888


APPROVED:	DATE:	PAVEMENT MARKING PLANS STA 34+00 TO STA 47+00							
SCALE:	1:50								
DATE:	4/23/09								
DWG. BY:	KE								
DESIGN BY:	KE								
REVIEWED BY:	MC	<table border="1"> <thead> <tr> <th colspan="2">REVISIONS</th> </tr> </thead> <tbody> <tr> <td> </td> <td> </td> </tr> <tr> <td> </td> <td> </td> </tr> </tbody> </table>		REVISIONS					
REVISIONS									

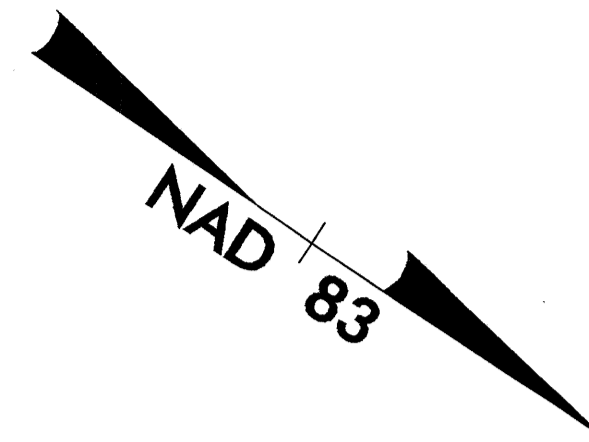

50

-L- US 52



55

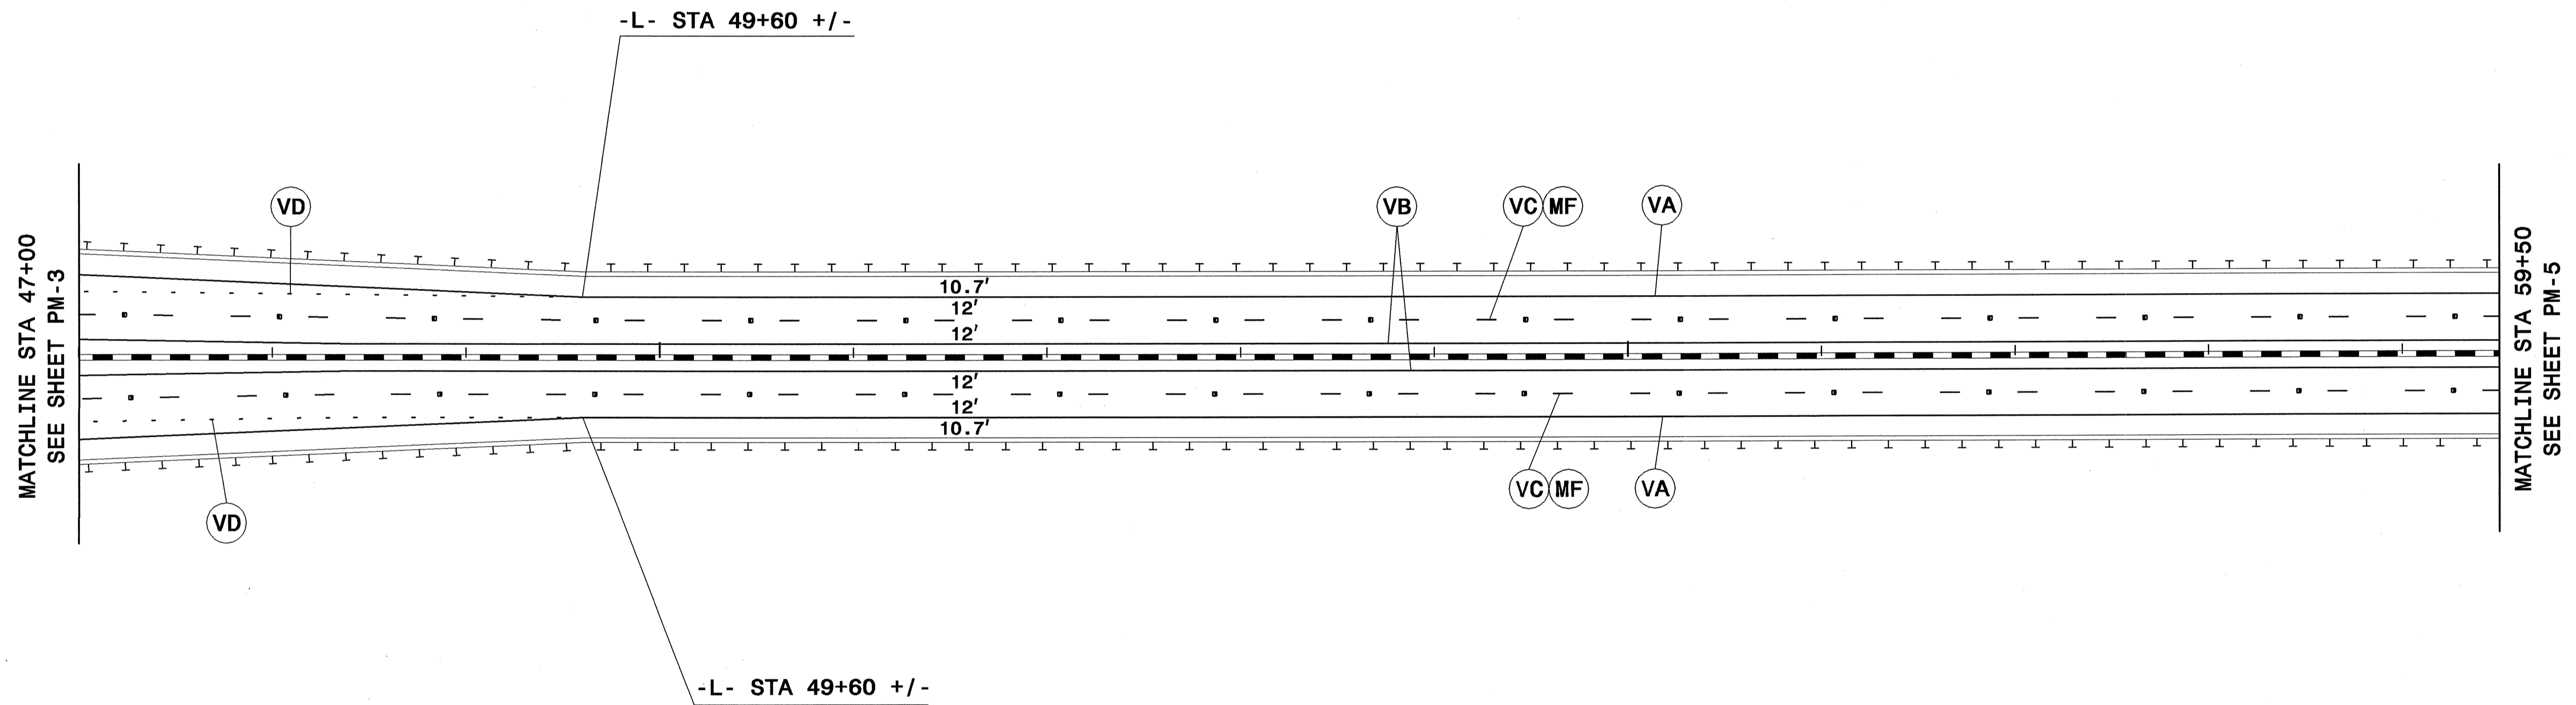

23-APR-2009 15:31
 G:\TEG\CURT\100006004 U2826A\PM\U2826a_pm_04.dgn
 12054 AT RAL56K7MCI

PBS&J 1616 EAST MILLBROOK ROAD, SUITE 310
 RALEIGH, NORTH CAROLINA 27609
 PHONE: (919) 876-6888


APPROVED:	DATE:	PAVEMENT MARKING PLANS STA 47+00 TO STA 59+50									
SCALE: 1:50	DATE: 4/23/09	<table border="1"> <thead> <tr> <th colspan="2">REVISIONS</th> </tr> </thead> <tbody> <tr> <td> </td> <td> </td> </tr> <tr> <td> </td> <td> </td> </tr> <tr> <td> </td> <td> </td> </tr> </tbody> </table>		REVISIONS							
REVISIONS											
DWG. BY: KE	DESIGN BY: KE										
REVIEWED BY: MC	DATE: 4-24-09	<small>CADD FILE pm_03.dgn</small>									

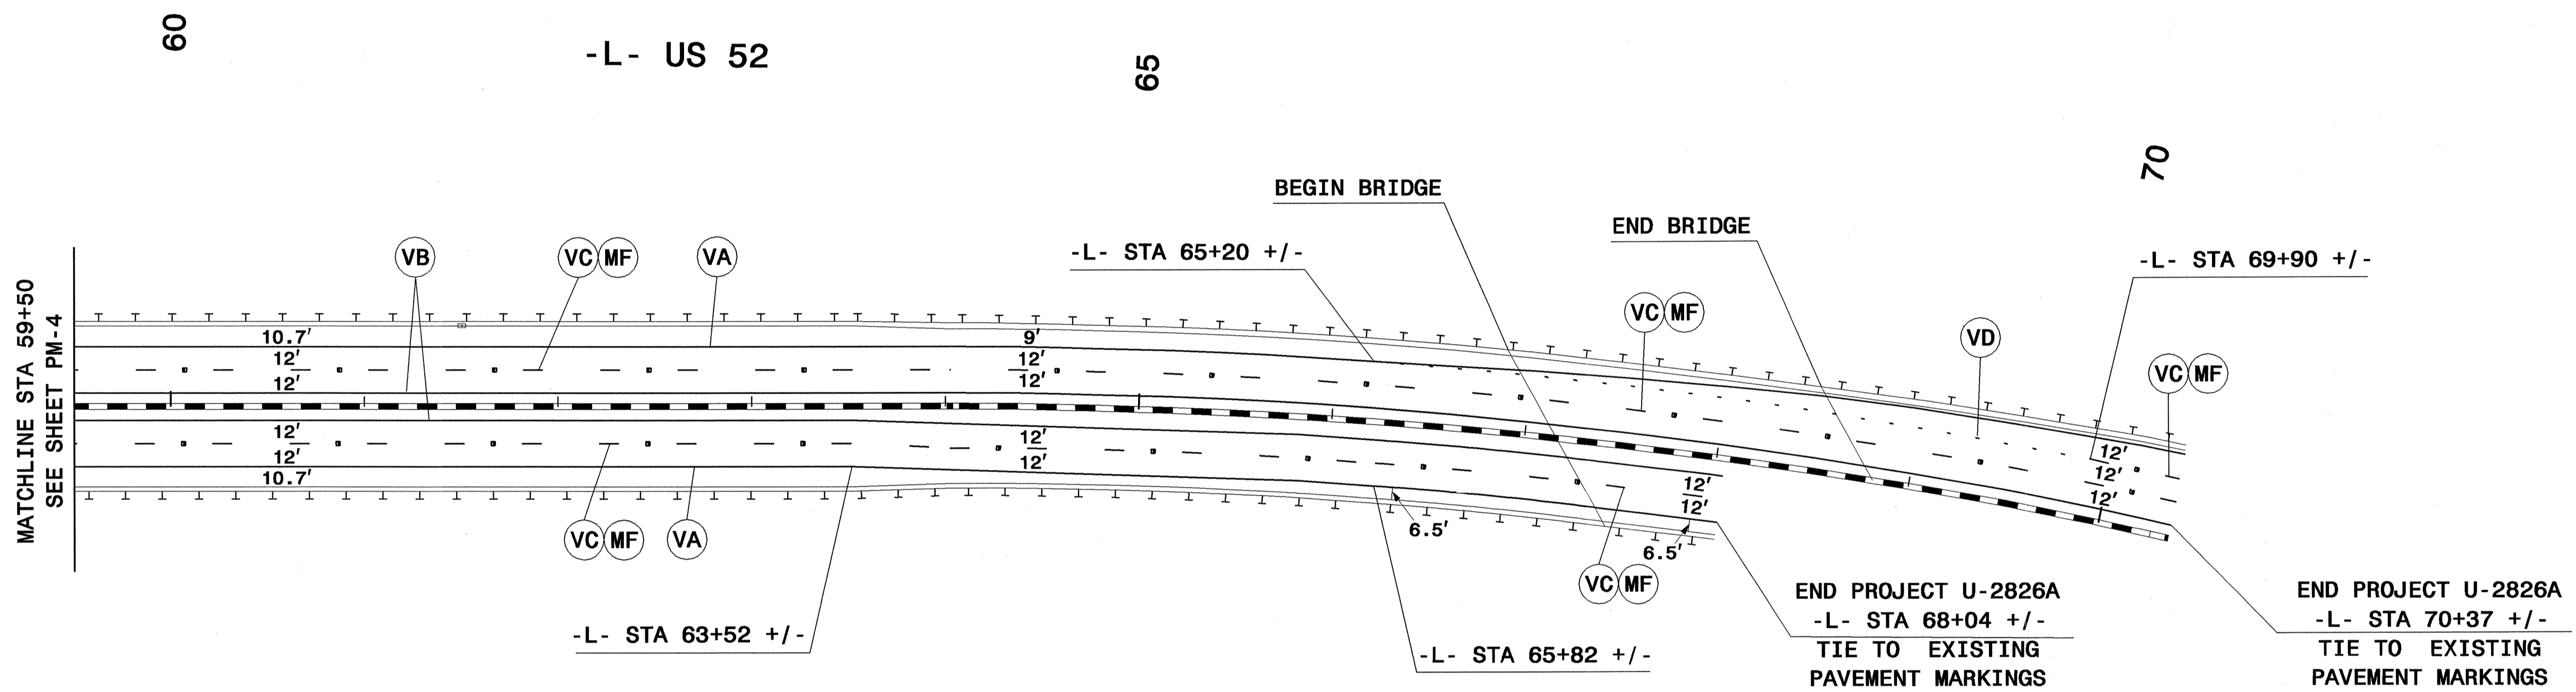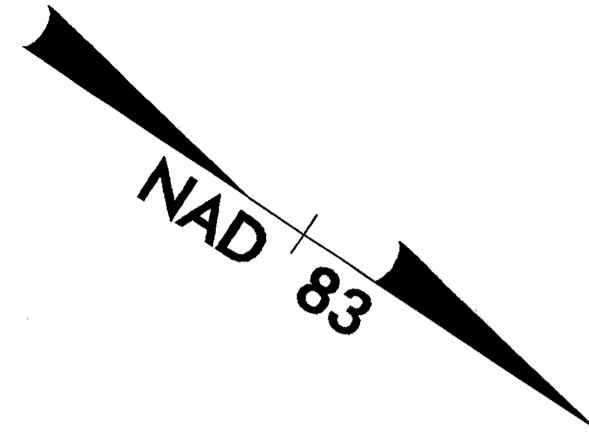


23-APR-2009 17:03
 G:\TEC\GUT\10006004 U2826A\PM\U2826a_pm_05.dgn
 12054 AT RAL5GK7MCI

PBSJ 1616 EAST MILLBROOK ROAD, SUITE 310
 RALEIGH, NORTH CAROLINA 27609
 PHONE: (919) 876-6888

APPROVED:	DATE:	PAVEMENT MARKING PLANS STA 59+50 TO STA 70+37 +/-							
SCALE:	1:50								
DATE:	4/23/09								
DWG. BY:	KE								
DESIGN BY:	KE								
REVIEWED BY:	MC	REVISIONS <table border="1"> <tr><td> </td><td> </td></tr> <tr><td> </td><td> </td></tr> <tr><td> </td><td> </td></tr> </table>							
SEAL		CAD FILE: pm_04.dgn							

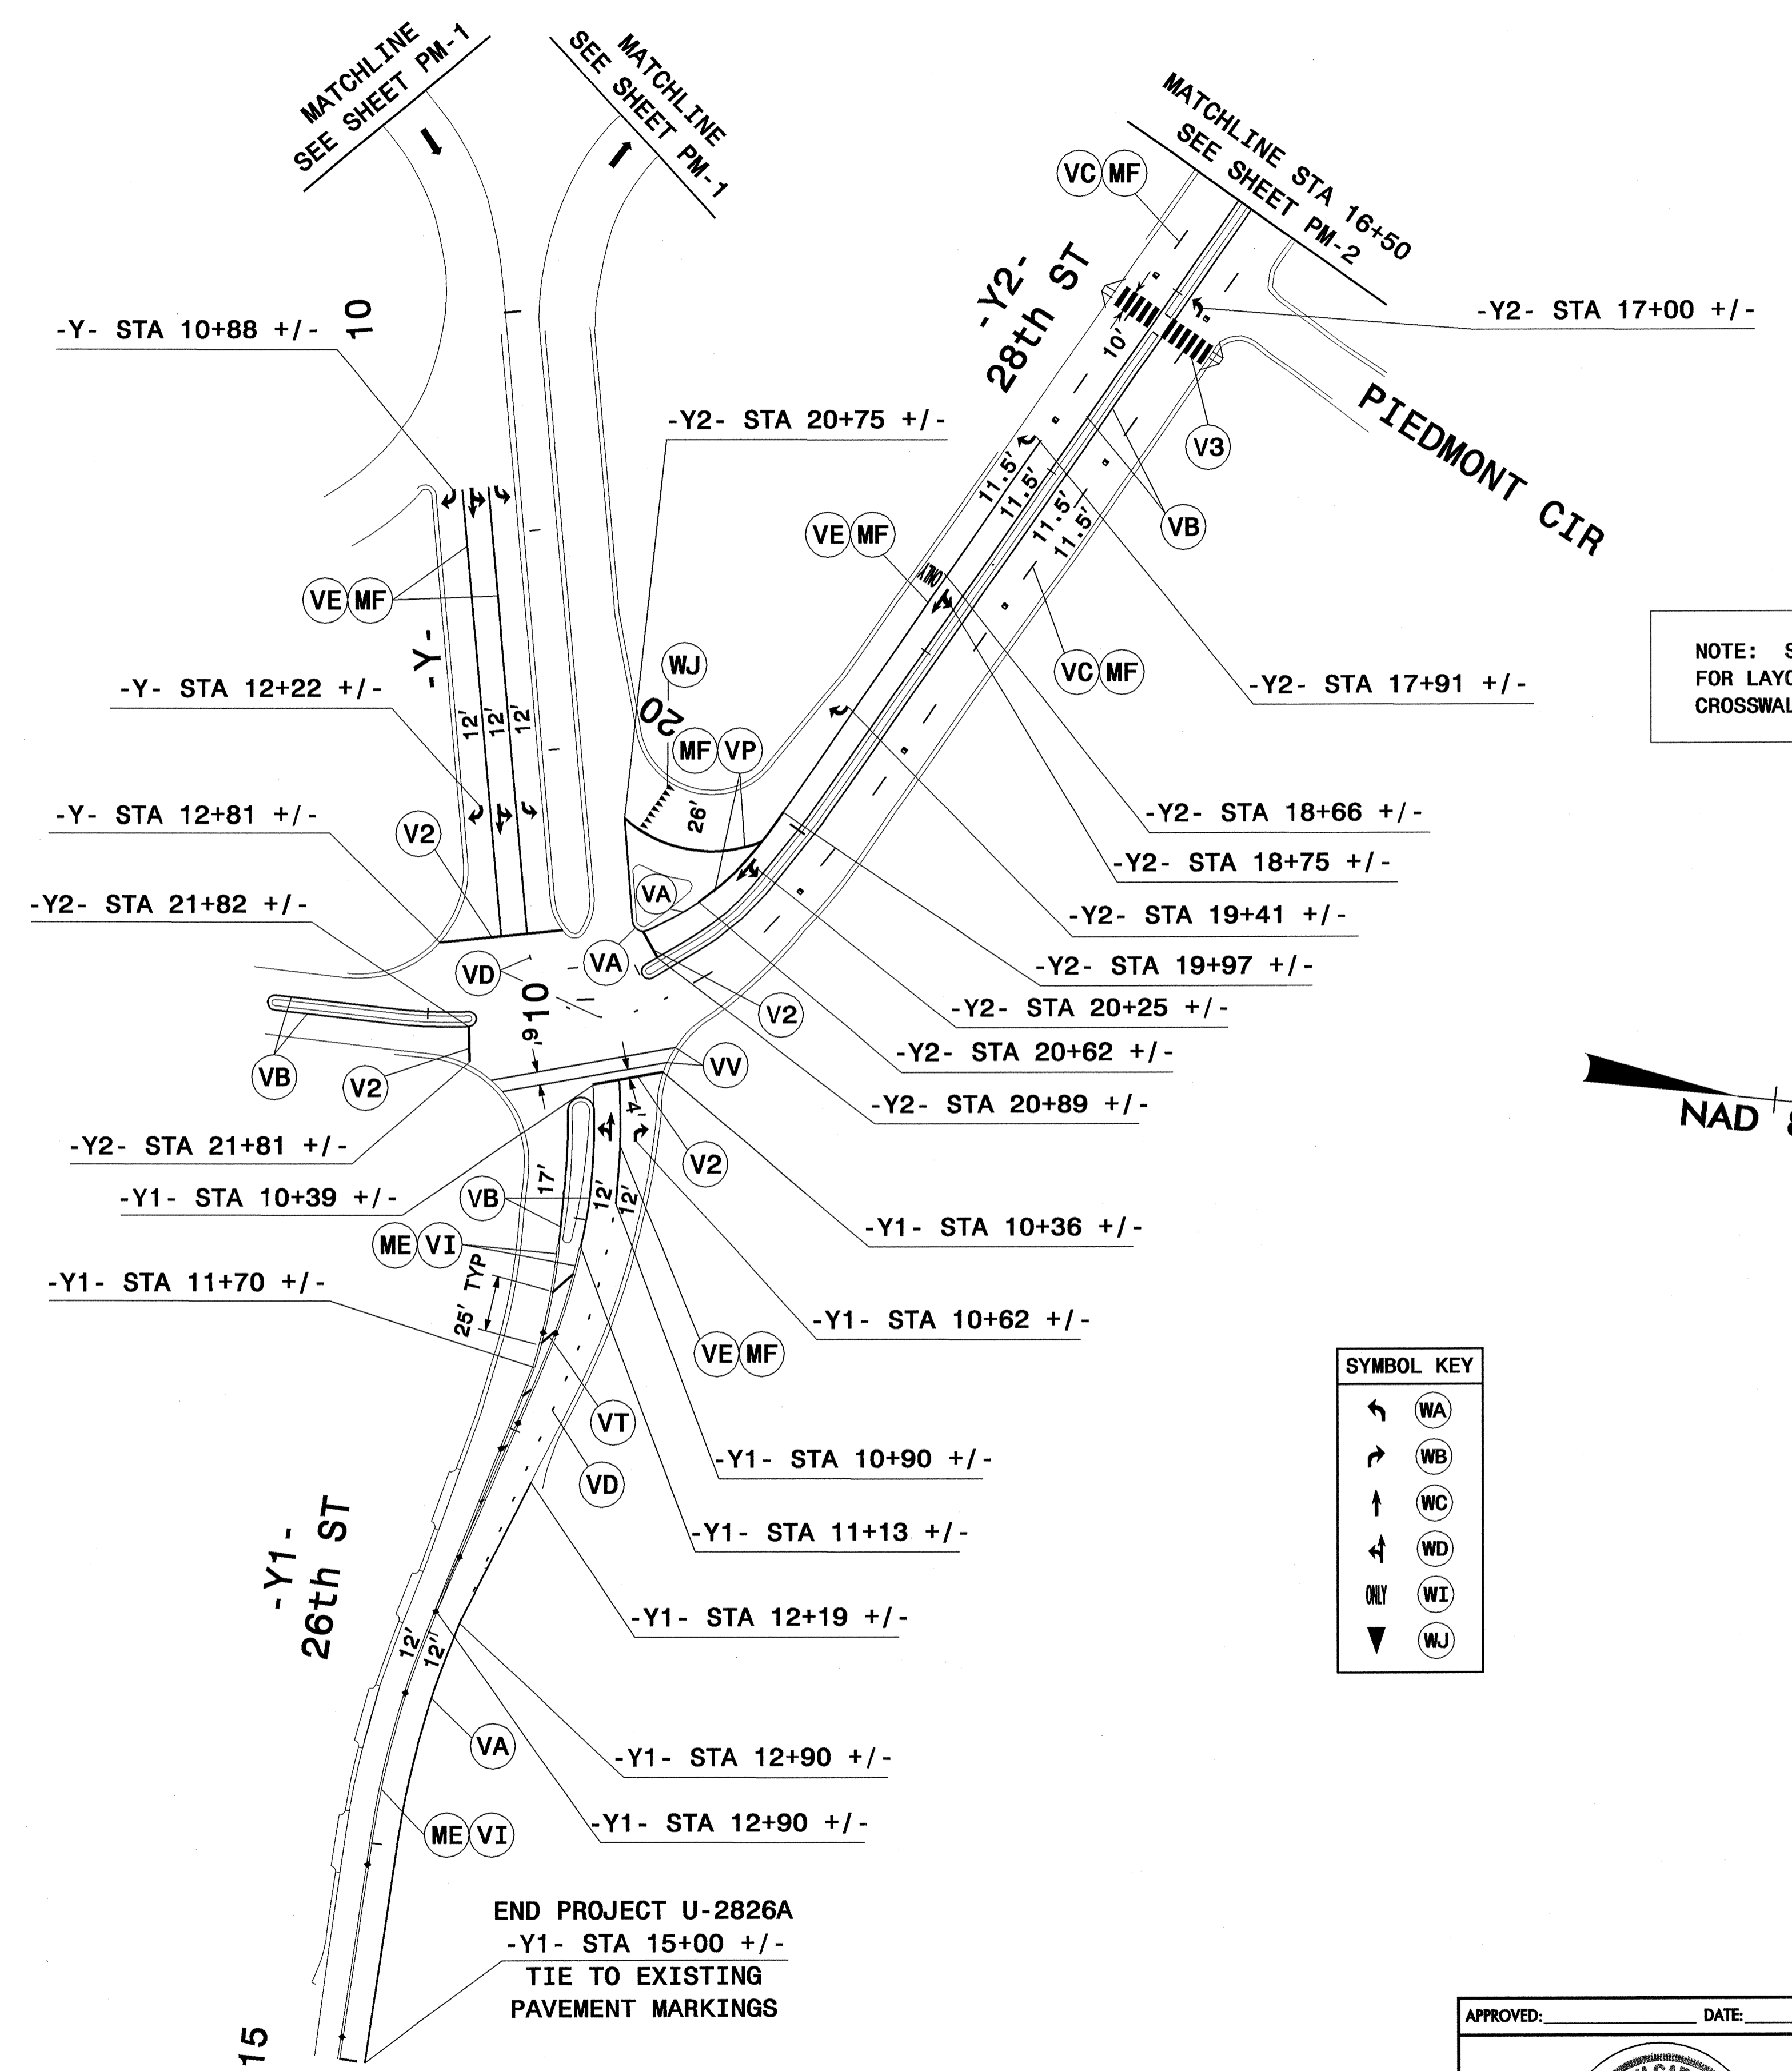


NOTE: SEE RSD 1205.07 SHEET 1 OF 1 FOR LAYOUT OF HI-VISIBILITY (V3) CROSSWALK

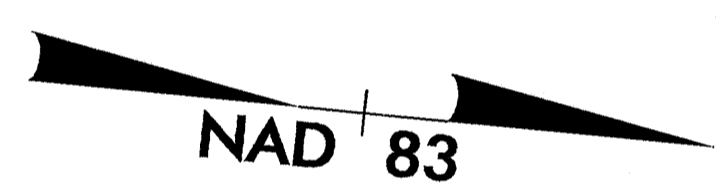

SYMBOL KEY

↶	WA
↷	WB
↑	WC
↵	WD
↯	WE
↰	WF
↱	WG
↲	WH
↳	WI
↴	WJ

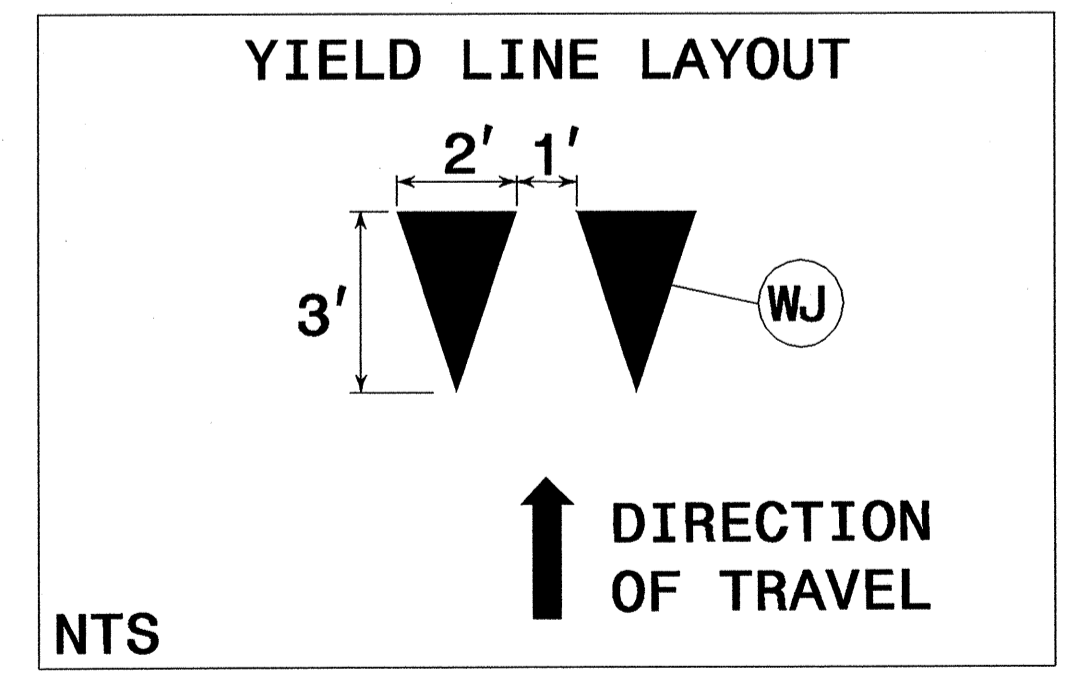

APPROVED:	DATE:	PAVEMENT MARKING PLANS -Y1- AND -Y2-					
SCALE: 1:50	DATE: 4/23/09	REVISIONS					
DWG. BY: KE	DESIGN BY: KE	<table border="1"> <tr> <td> </td> <td> </td> </tr> <tr> <td> </td> <td> </td> </tr> </table>					
REVIEWED BY: MC		<table border="1"> <tr> <td>CADD FILE</td> <td>pm_05.dgn</td> </tr> </table>		CADD FILE	pm_05.dgn		
CADD FILE	pm_05.dgn						

23-APR-2009 15:32
 G:\TEC\CUR\100006004 U2826A P\MK U2826a_pm_06.dgn
 12054 AT RAL56K7MCI

PBS&J 1616 EAST MILLBROOK ROAD, SUITE 310
 RALEIGH, NORTH CAROLINA 27609
 PHONE: (919) 876-6888