

SIGN NUMBER: SP08204 **BACKG COLOR:** Fluorescent Orange
TYPE: STATIONARY **COPY COLOR:** Black
QUANTITY: SEE PLANS


SYMBOL	X	Y	WID	HT

SIGN WIDTH: 3'-6"
HEIGHT: 2'-0"
TOTAL AREA: 7.0 Sq.Ft.

BORDER TYPE: INSET
RECESS: 0"
WIDTH: 0.75"
RADII: 1.5"

NO. Z BARS: **MAT'L:** 0.080" (2.0 mm) ALUMINUM
LENGTH:

DESIGN BY: WRD **CHECKED BY:**
PROJECT ID: B-2576 **DIV:** 12 **DATE:** May 06, 2009

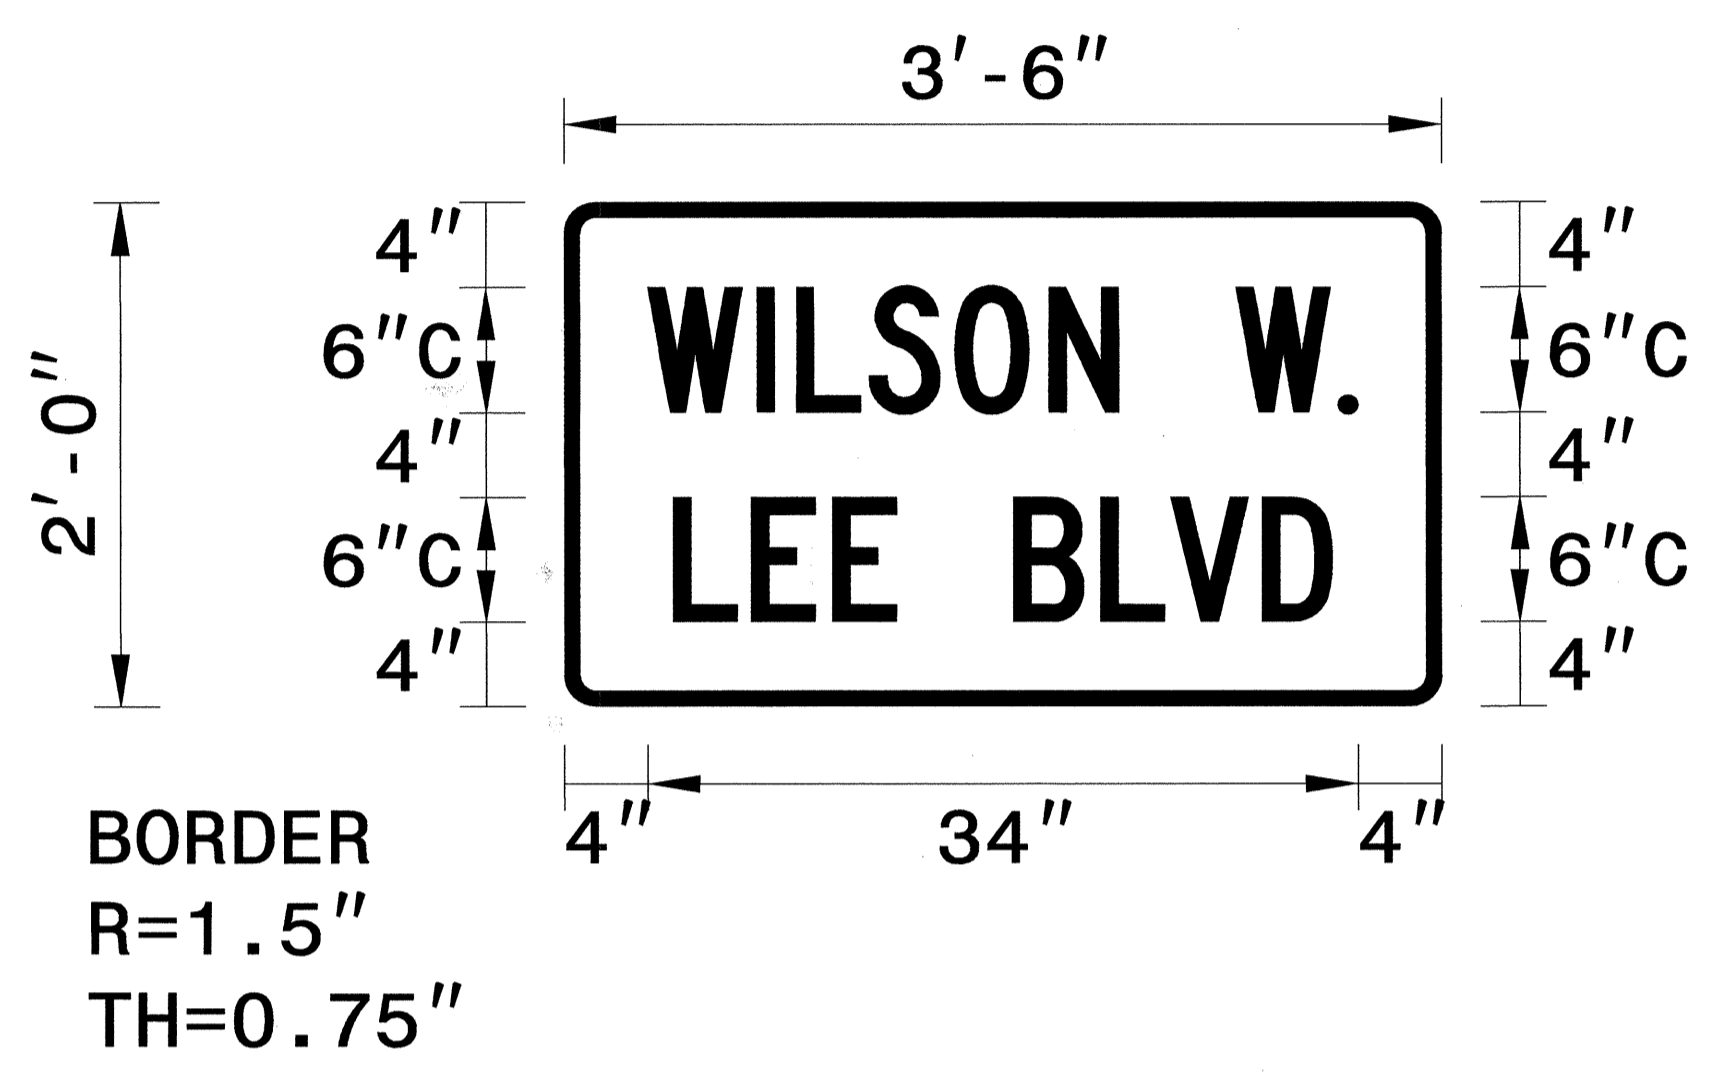

USE NOTES: 1,2

- Legend and border shall be direct applied black non-reflective sheeting.
- Background shall be Type VII, VIII, or IX (prismatic) fluorescent orange retroreflective sheeting.

Spacing Factor is .8 unless specified otherwise

LETTER POSITIONS

Letter spacings are to start of next letter

Letter Spacings											Series/Size
W	I	L	S	O	N	W	.				Text Length
4	5.2	1.9	3.5	4.1	4.5	3.4	5.6	4.9	1	4	C 2000 34
	L	E	E		B	L	V	D			C 2000 31.5
5.2	3.7	3.9	3.1	5.6	4.2	3.3	4.4	3.4	5.2		

NORTH CAROLINA D.O.T. SIGN DETAIL

 SEAL APPROVED: <i>[Signature]</i> DATE: 5/6/09	SPECIAL SIGN DESIGN		REVISIONS	
	SCALE: NONE	DATE: 05/06/09		
	DWG. BY: WRD	DESIGN BY: WRD		
REVIEWED BY: JGM				