
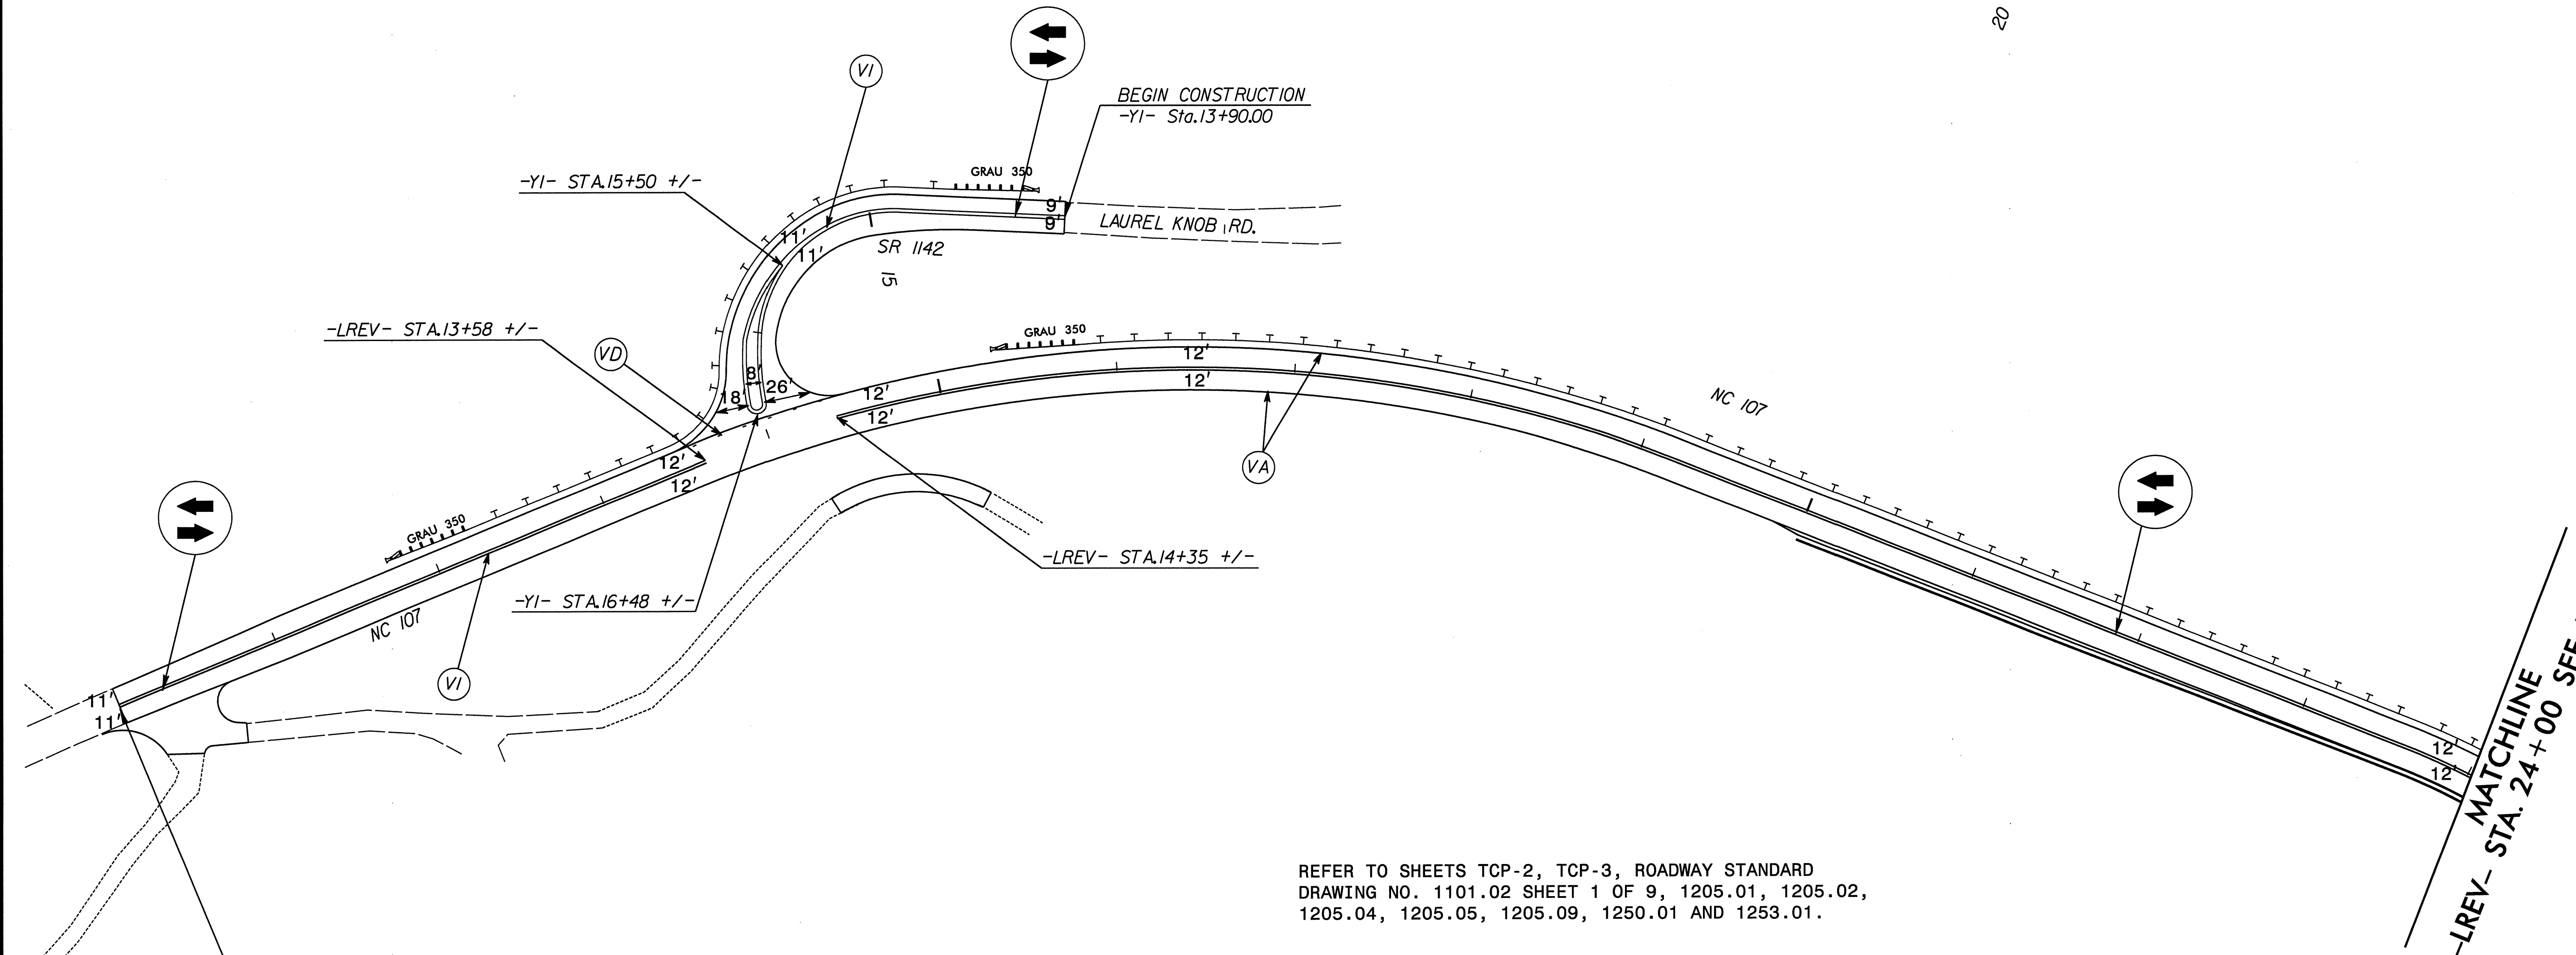


PROJ. REFERENCE NO.	SHEET NO.
R-5202	PM-1

FINAL PAVEMENT MARKING SCHEDULE

SYMBOL	DESCRIPTION	QUANTITY BREAKDOWN	PAY ITEM	TOTAL QUANTITY
PAVEMENT MARKING LINES				
		POLYUREA (4")		20,150 FT
VA	WHITE EDGELINE	9,500 FT		
VD	2 FT. WHITE MINI SKIP	150 FT		
VE	WHITE SOLID LANE LINE	1000 FT		
VI	YELLOW DOUBLE CENTER LINE	9,500 FT		
		POLYUREA (24")		24 FT
V2	WHITE STOPBAR	24 FT		
PAVEMENT MARKING SYMBOLS				
		SYMBOLS		12 EA
WA	LEFT TURN ARROW	4 EA		
WB	RIGHT TURN ARROW	4 EA		
WC	STRAIGHT ARROW	4 EA		
PAVEMENT MARKERS				
		SNOWPLOWABLE RAISED		200 EA
ME	YELLOW & YELLOW	150 EA		
MF	CRYSTAL & RED	50 EA		

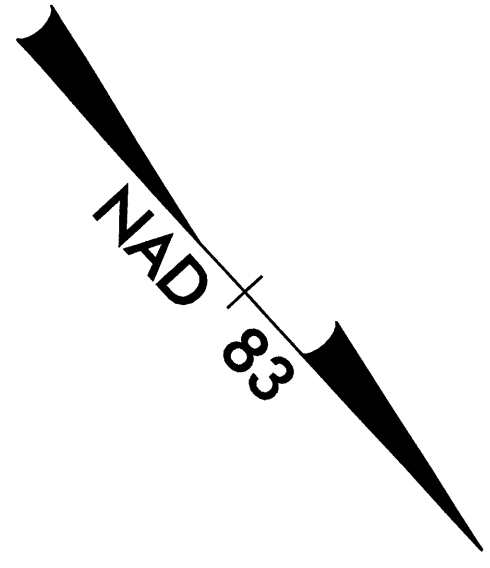


REFER TO SHEETS TCP-2, TCP-3, ROADWAY STANDARD
DRAWING NO. 1101.02 SHEET 1 OF 9, 1205.01, 1205.02,
1205.04, 1205.05, 1205.09, 1250.01 AND 1253.01.



-LREV- STA. 24+00 SEE PM-2

8/17/99
12\18\09_08\03\21
R:\1\cadd\1101\1101.02\1101.02.dgn
bshoden

PLANS PREPARED BY:
RK K
RUMMEL, KLEPPER & KAHL, LLP
900 RIDGEFIELD DRIVE SUITE 350
RALEIGH, NORTH CAROLINA 27609-3960
NC LICENSE NO. F-0112 (919) 878-9560
FOR
DIVISION OF HIGHWAYS

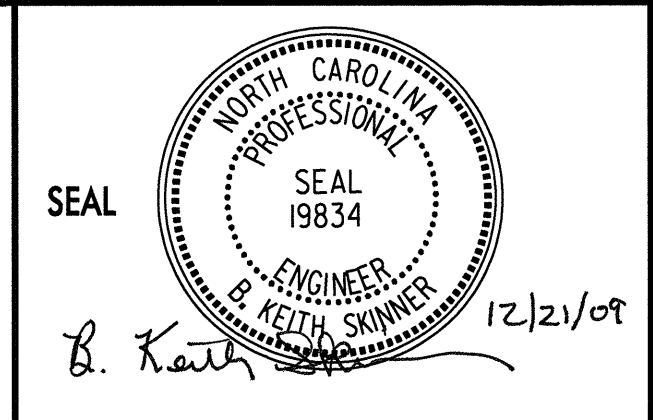



FINAL PAVEMENT MARKING PLAN AND SCHEDULE	
SCALE: NONE	REVISIONS
DATE: 10-2009	
DESIGN BY: MAC	
REVIEWED BY: BKS	
CADD FILE: pmp_pmp001.dgn	

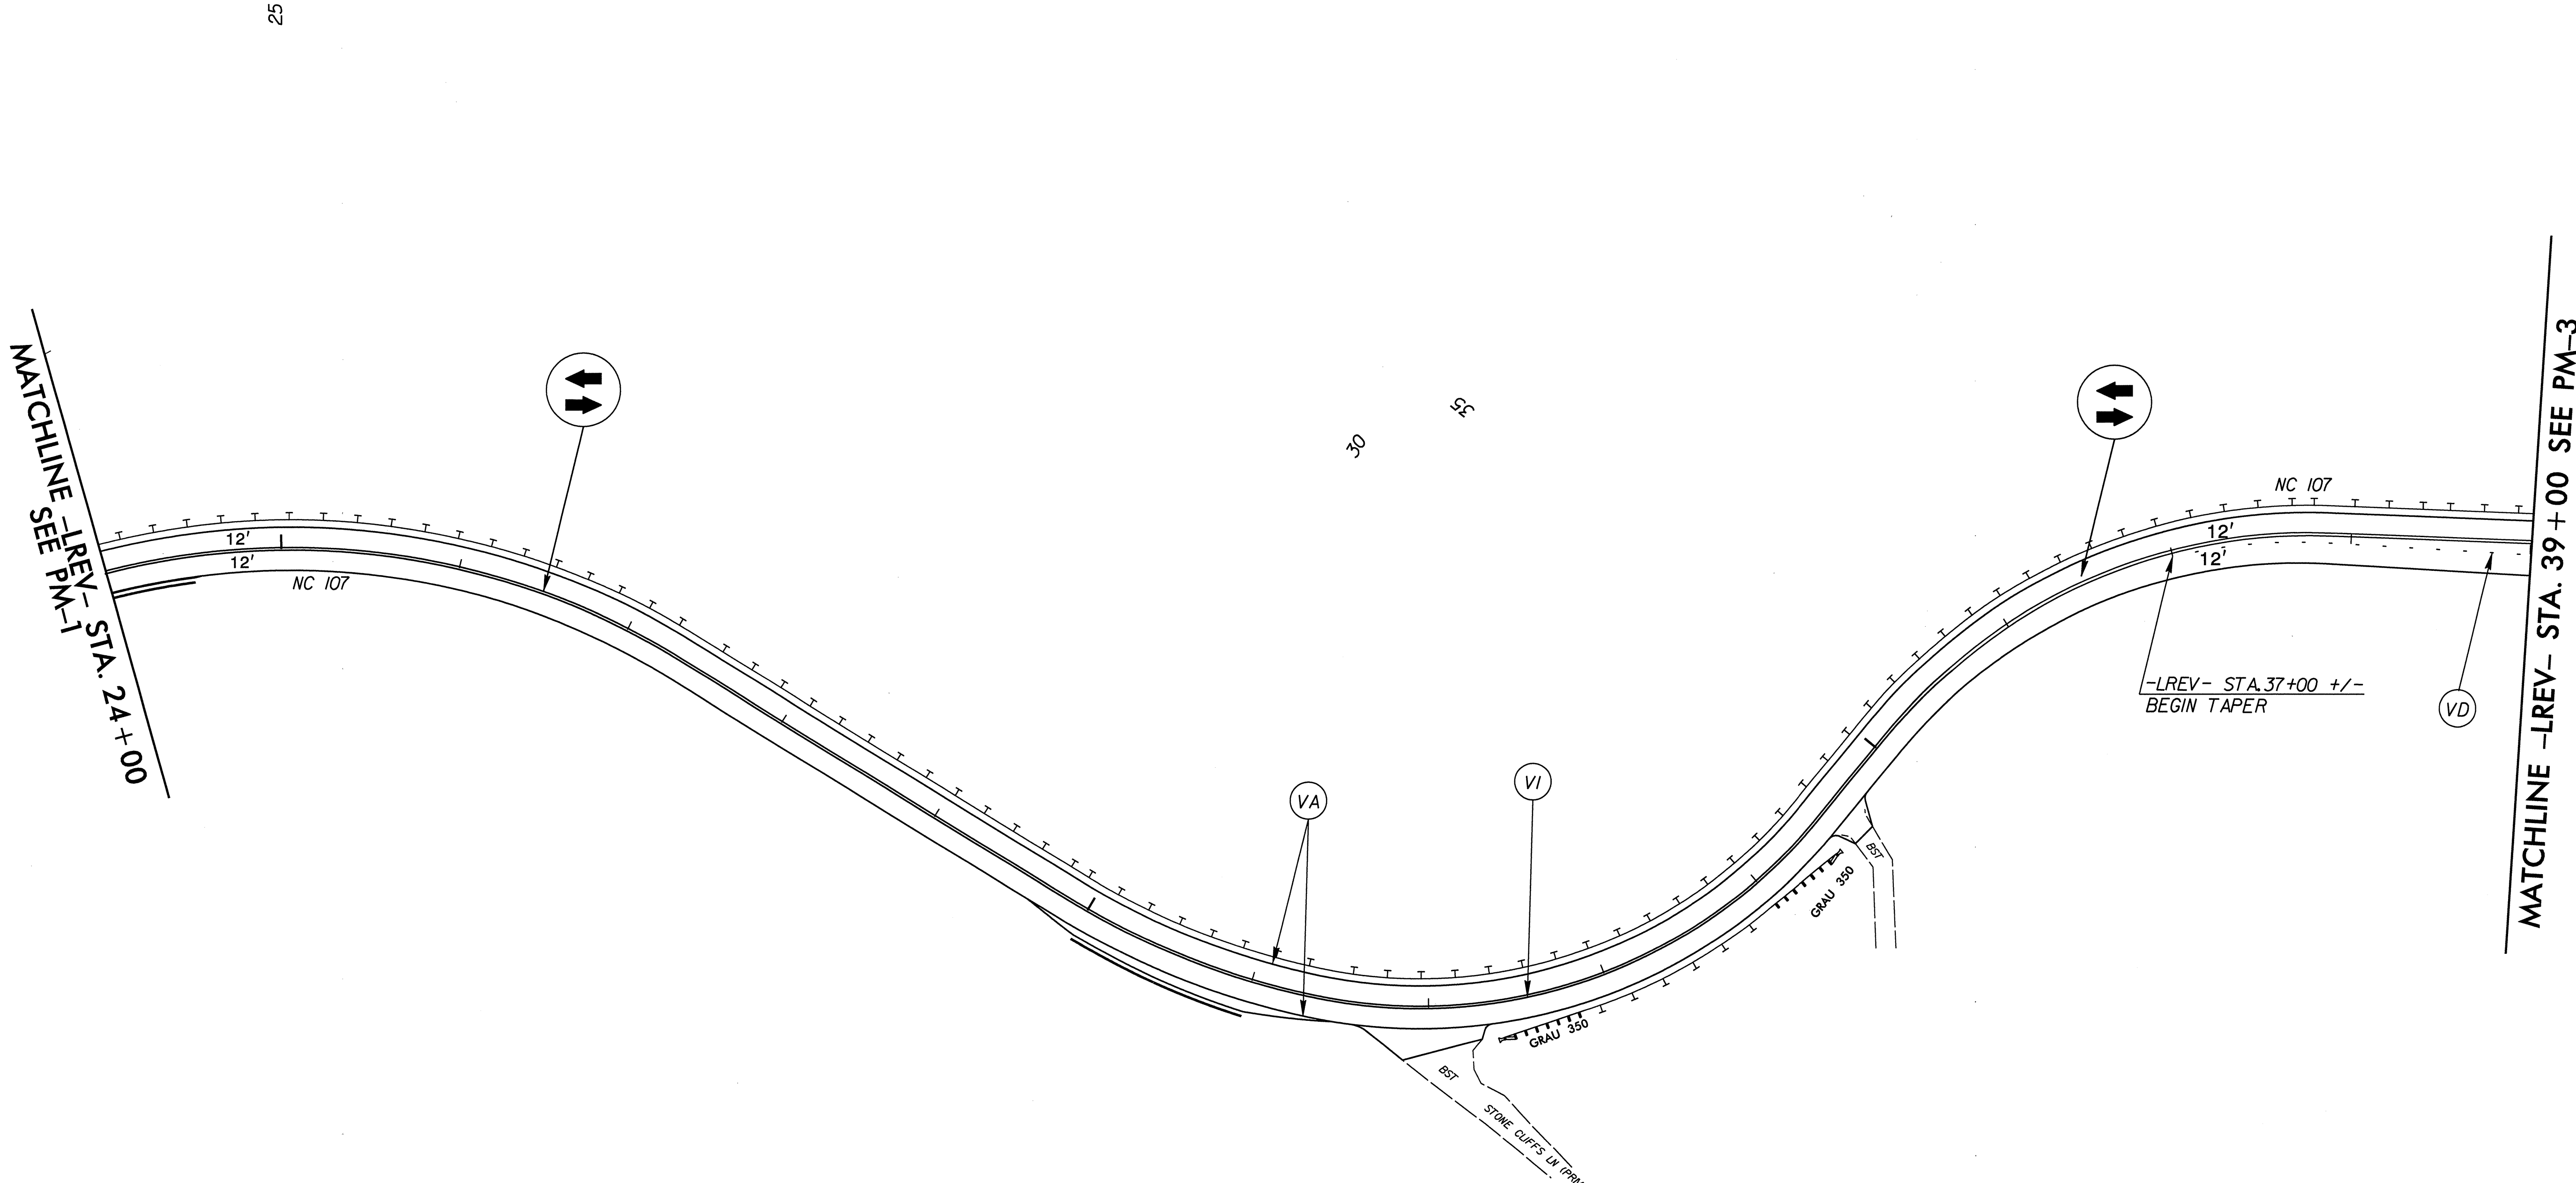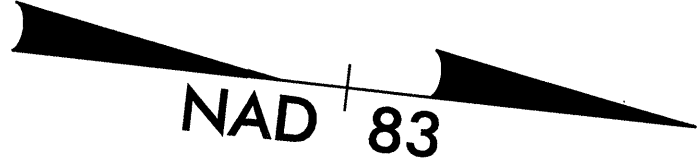

REFER TO SHEETS TCP-2, TCP-3, ROADWAY
 STANDARD DRAWING NO. 1101.02 SHEET 1 OF 9
 1205.01, 1205.02, 1205.05, 1250.01 AND 1250.02.

I:\18\09_08\03\37
 R:\p2\off\tr\at\ffc\Control\TCP\1007\mcl\4029r_pmp_pmp002.dgn
 bholdeh

PLANS PREPARED BY : RUMMEL, KLEPPER & KAHL, LLP 900 RIDGEFIELD DRIVE SUITE 350 RALEIGH, NORTH CAROLINA 27609-3960 NC LICENSE NO. F-0112 (919) 878-9560 FOR DIVISION OF HIGHWAYS	SEAL 	FINAL PAVEMENT MARKING PLAN		
		SCALE:	NONE	
		DATE:	10-2009	
DWG. BY:	LAT		DESIGN BY:	MAC
REVIEWED BY:	BKS		REVISIONS	
		<small>12/21/09</small>	CADD FILE: pmp_pmp002.dgn	

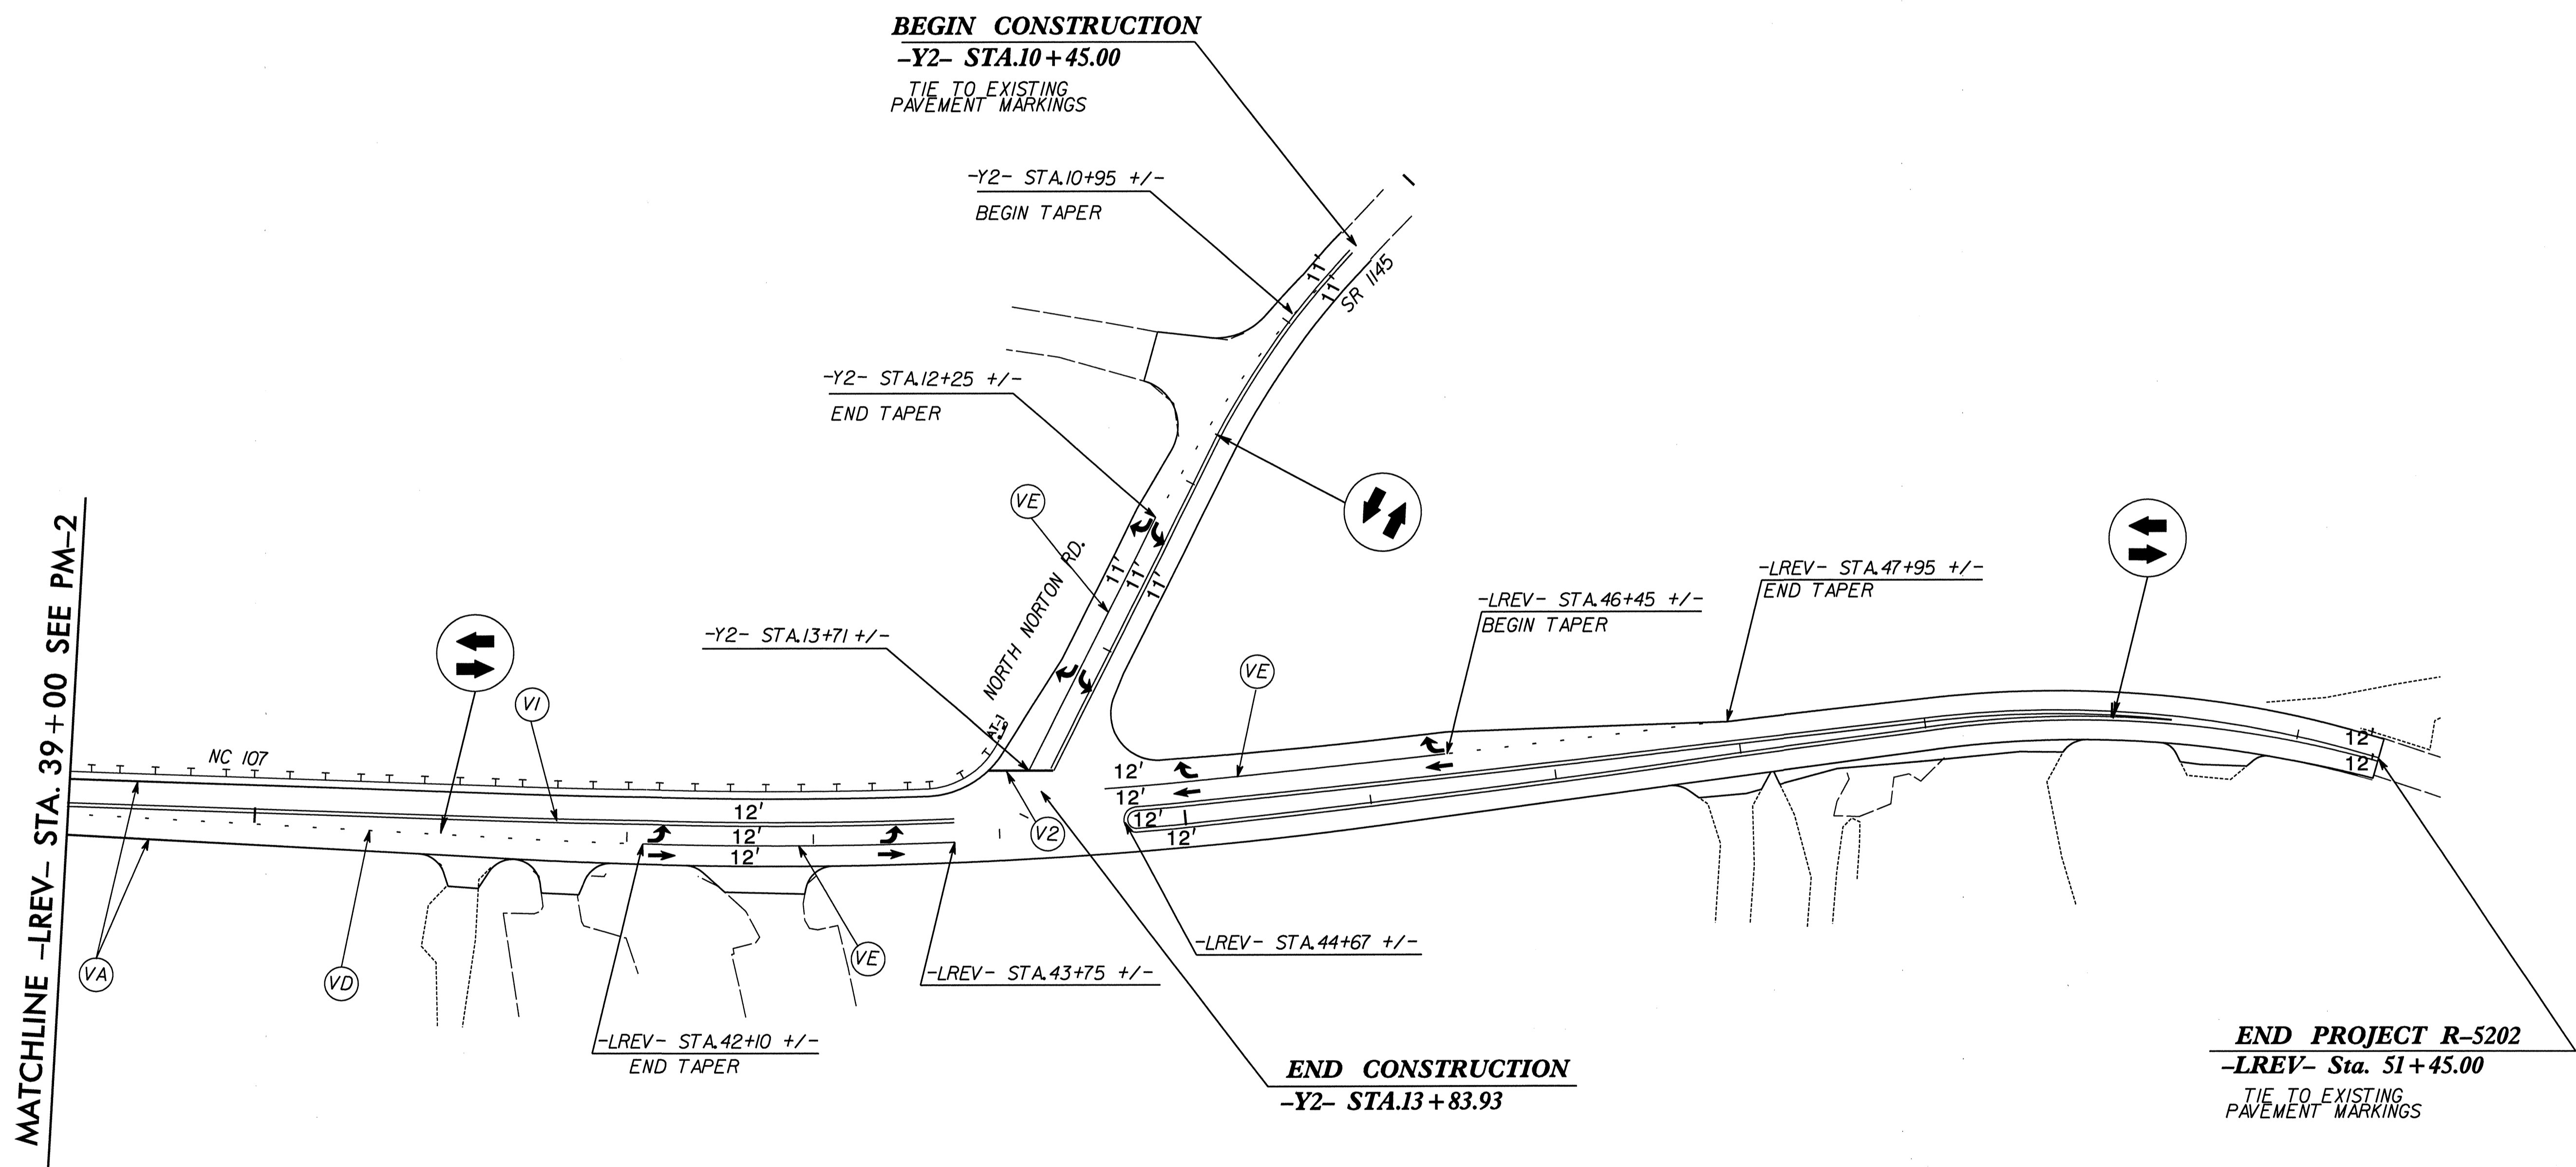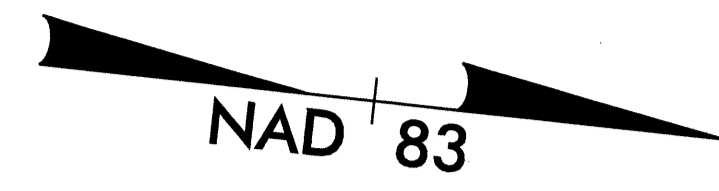

REFER TO SHEETS TCP-2, TCP-3, ROADWAY STANDARD
DRAWING NO. 1101.02 SHEET 1 OF 9, 1205.01, 1205.02,
1205.04, 1205.05, 1205.09, 1250.01 AND 1253.01.

I:\18\09_08-03\50
 R:\TrafficControl\TCP\1002\mal4029r_pmp_pmp003.dgn
 bholden

PLANS PREPARED BY:
RK K
 RUMMEL, KLEPPER & KAHL, LLP
 900 RIDGEFIELD DRIVE SUITE 350
 RALEIGH, NORTH CAROLINA 27609-3960
 NC LICENSE NO. F-0112 (919) 878-9560
 FOR
 DIVISION OF HIGHWAYS

SEAL

 B. Katz 12/21/09

FINAL PAVEMENT MARKING PLAN			REVISIONS	
SCALE:	NONE			
DATE:	10-2009			
DWG. BY:	MAC			
DESIGN BY:	MAC			
REVIEWED BY:	BKS			
CADD FILE	pmp003.dgn			