


SIGN NUMBER: SPO9082  
 TYPE: STATIONARY  
 QUANTITY: SEE PLANS  
 SIGN WIDTH: 3'-6"  
 HEIGHT: 3'-0"  
 TOTAL AREA: 10.5 Sq.Ft.  
 BORDER TYPE: INSET  
 RECESS: 0.38"  
 WIDTH: 0.63"  
 RADII: 1.5"  
 NO. Z BARS:  
 LENGTH:

BACKG COLOR: Fluorescent Orange  
 COPY COLOR: Black

SYMBOL	X	Y	WID	HT

MAT'L: 0.080" (2.0 mm) ALUMINUM

DESIGN BY: G. TERLIZZI  
 PROJECT ID: B-4627  
 CHECKED BY:  
 DIV: 9  
 DATE: Apr 06, 2009

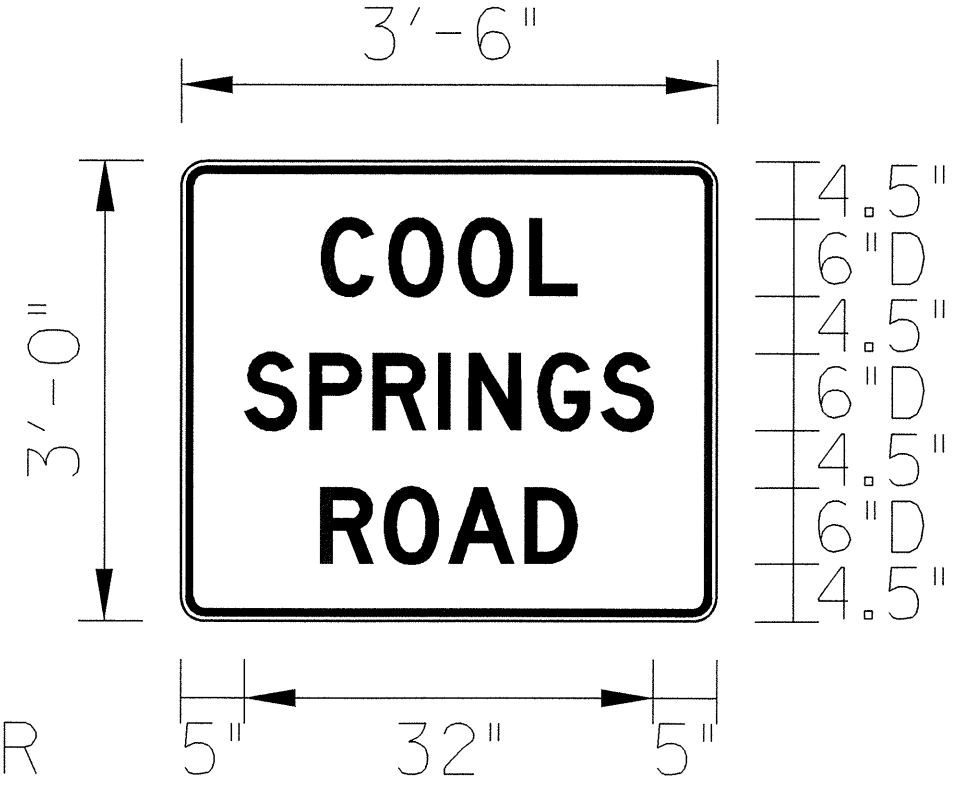

BORDER  
 R=1.5"  
 TH=0.63"  
 IN=0.38"

Spacing Factor is 1 unless specified otherwise


- USE NOTES: 1,2
- Legend and border shall be direct applied black non-reflective sheeting.
  - Background shall be Grade B fluorescent orange reflective sheeting.

LETTER POSITIONS

Letter spacings are to start of next letter										Series/Size	
										Text Length	
	C	O	O	L							D 2000
11	5.3	5.5	5.6	3.7	11						20
	S	P	R	I	N	G	S				D 2000
5	5.1	5	5.1	2.4	5.4	5	4.1	5			32
	R	O	A	D							D 2000
11	5	5	6	4.1	11						20.1

FILENAME: b-4627\_sgn\_sgn

NORTH CAROLINA D.O.T. SIGN DETAIL

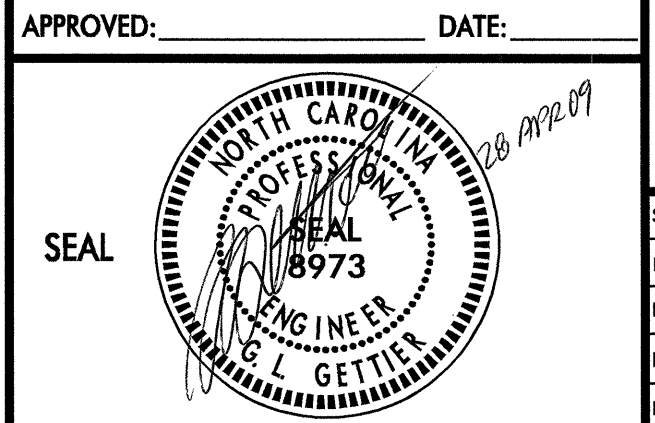

SPECIAL SIGN DESIGN

SCALE: NONE  
 DATE: 04/06/09  
 DWG. BY: GMT  
 DESIGN BY: GMT  
 REVIEWED BY:



REVISIONS

CADD FILE