

**STATE OF NORTH CAROLINA
DEPARTMENT OF TRANSPORTATION**

TIP NO. B-4672	SHEET NO. PMP-1
APPROVED: <i>[Signature]</i>	
DATE: 10/20/09	
SEAL	

**PAVEMENT MARKING PLAN
WAYNE COUNTY**

LOCATION: BRIDGE NO. 37 ON SR 1537 (AIRPORT RD.) OVER NAHUNTA SWAMP

ROADWAY STANDARD DRAWING

THE FOLLOWING ROADWAY STANDARDS AS APPEAR IN "ROADWAY STANDARD DRAWINGS" - PROJECT SERVICES UNIT - N.C. DEPARTMENT OF TRANSPORTATION - RALEIGH, N.C., DATED JULY 2006 ARE APPLICABLE TO THIS PROJECT AND BY REFERENCE HEREBY ARE CONSIDERED A PART OF THESE PLANS:

STD. NO.	TITLE
1205.01	PAVEMENT MARKINGS - LINE TYPES AND OFFSETS
1205.02	PAVEMENT MARKINGS - 2 LANE AND MULTILANE ROADWAYS
1205.12	PAVEMENT MARKINGS - BRIDGES
1250.01	PAVEMENT MARKER SPACING
1251.01	RAISED PAVEMENT MARKERS - TEMPORARY AND PERMANENT
1261.01	GUARDRAIL AND BARRIER DELINEATOR SPACING
1261.02	GUARDRAIL AND BARRIER DELINEATOR TYPES
1262.01	GUARDRAIL END DELINEATION

GENERAL NOTES

THE FOLLOWING GENERAL NOTES APPLY AT ALL TIMES FOR THE DURATION OF THE CONSTRUCTION PROJECT, EXCEPT WHEN OTHERWISE NOTED IN THE PLAN, OR DIRECTED BY THE ENGINEER.

- A) INSTALL PAVEMENT MARKINGS AND PAVEMENT MARKERS ON THE FINAL SURFACE AS FOLLOWS:

ROAD NAME	MARKING	MARKER
SR 1537	THERMOPLASTIC	RAISED
- B) TIE PROPOSED PAVEMENT MARKING LINES TO EXISTING PAVEMENT MARKING LINES.
- C) REMOVE/REPLACE ANY CONFLICTING/DAMAGED PAVEMENT MARKINGS AND MARKERS.
- D) PASSING ZONES WILL BE DETERMINED IN THE FIELD AND MUST BE APPROVED BY THE ENGINEER.
- E) MARKERS ARE TO BE PLACED ACCORDING TO THE ROADWAY STANDARD DRAWINGS.

PAVEMENT MARKING SCHEDULE

SYMBOL	DESCRIPTION	PAY ITEM QUANTITY	TOTAL
	THERMOPLASTIC(4", 120 MILS)		
TI	YELLOW DOUBLE CENTER	1100 LF	
		TOTAL	1100 LF
	THERMOPLASTIC(4", 90 MILS)		
TA	WHITE EDGELINE	1100 LF	
		TOTAL	1100 LF
	PERMANENT RAISED PAVEMENT MARKERS		
MA	YELLOW & YELLOW	7 EA	
		TOTAL	7 EA

INDEX

SHEET NO.	DESCRIPTION
PMP-1	PAVEMENT MARKING PLAN TITLE SHEET
PMP-2	PAVEMENT MARKING DETAIL

PLAN PREPARED BY: N.C.D.O.T. SIGNING AND DELINEATION UNIT



AYMAN I. ALQUDWAH, P.E.	SIGNING & DELINEATION REGIONAL ENGINEER
ERIC WARD	SIGNING & DELINEATION DESIGN ENGINEER

06-OCT-2009 10:25 AM C:\pwork\4672\traffic\signing\cedd\pmp\1b-4672.sgn-rmp.dgn
ericward AT 12/21/08

T.I.P.: B-4672

CONTRACT: C202272

TIP NO. B-4672	SHEET NO. PMP-2
APPROVED: <i>[Signature]</i>	
DATE: 10/20/09	
SEAL	

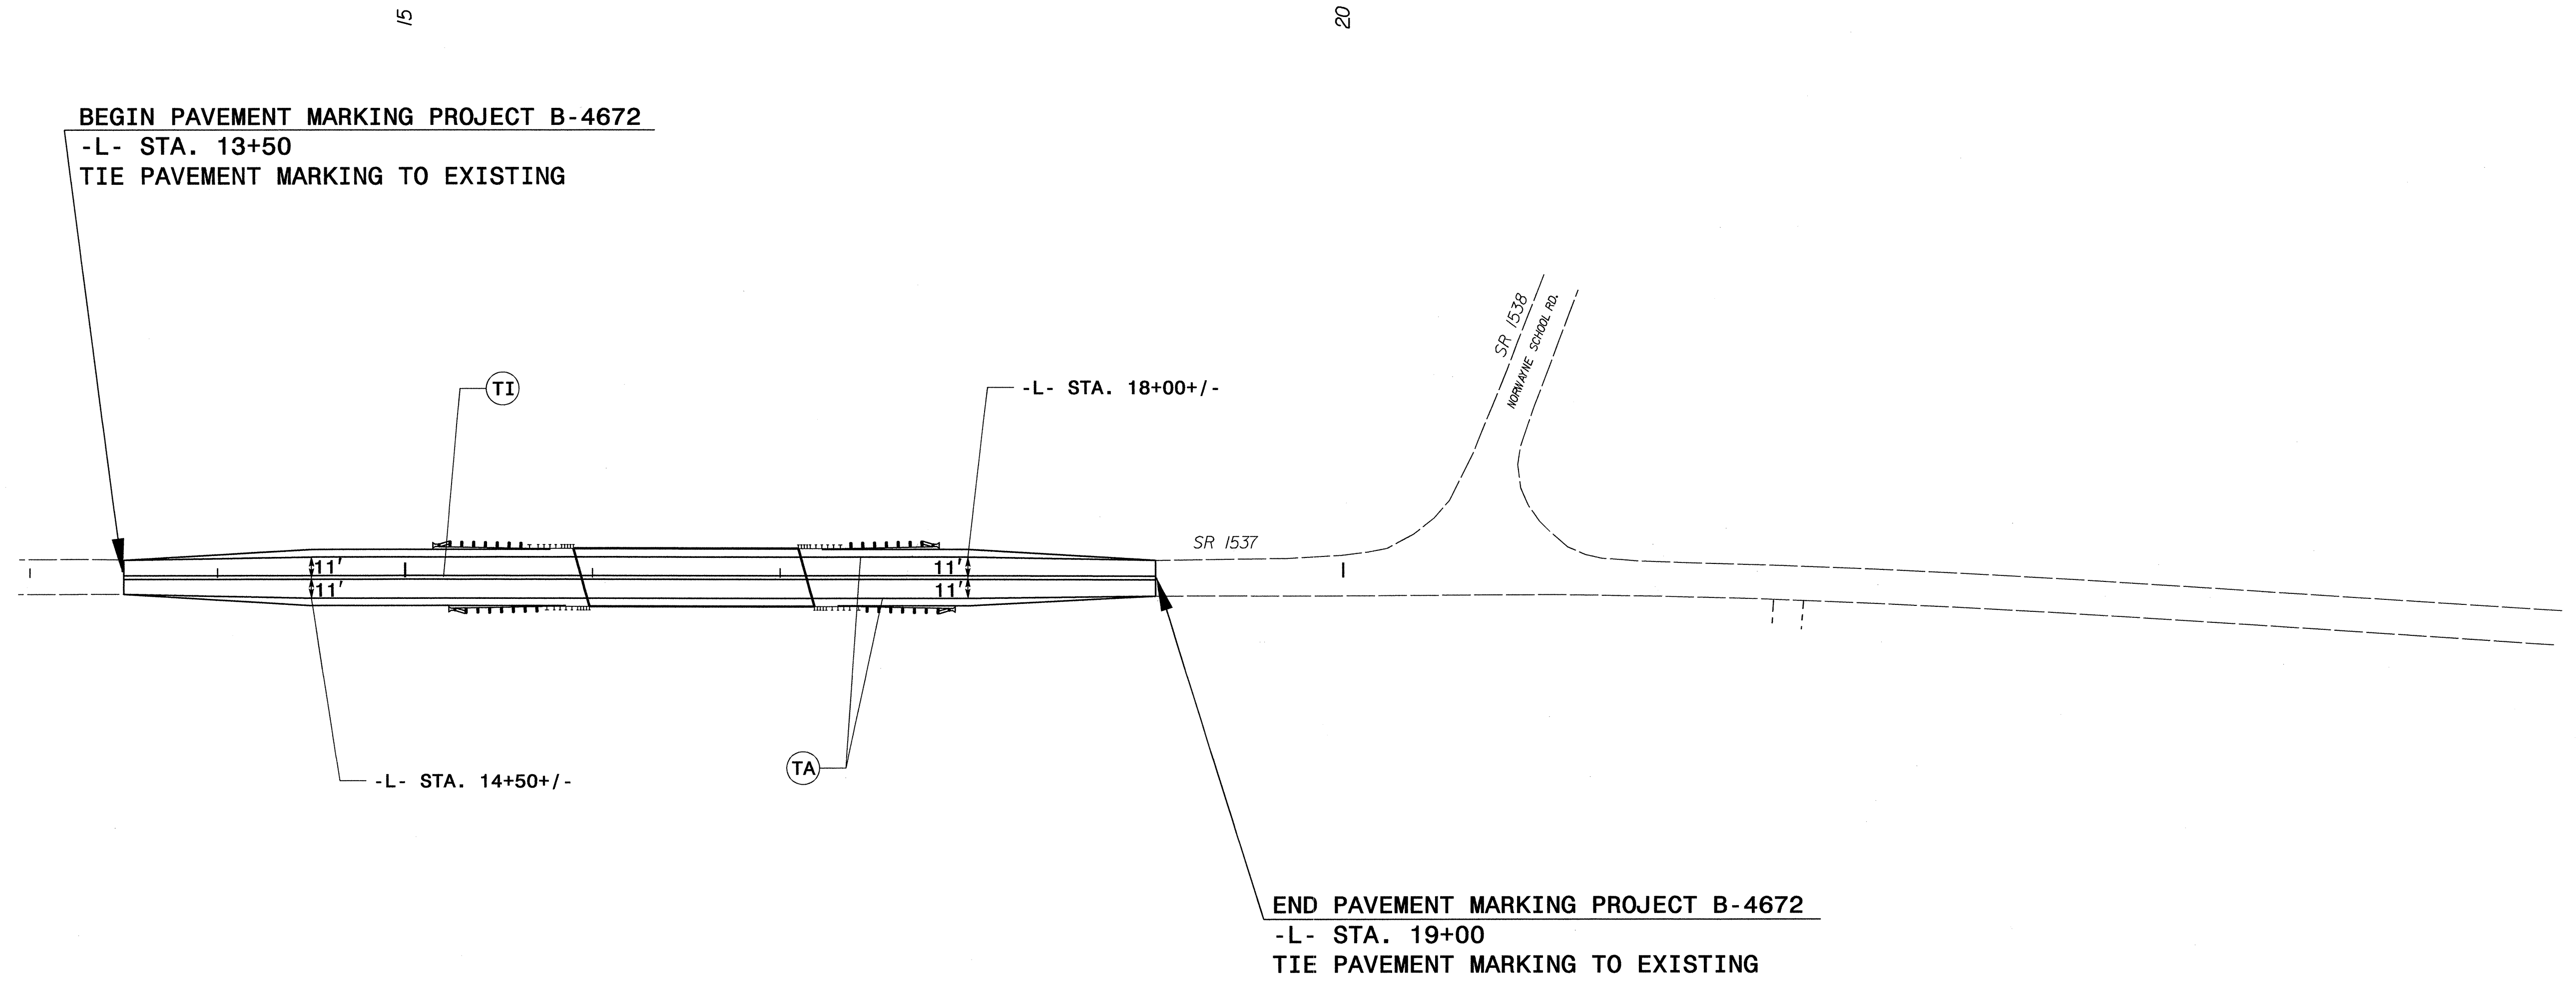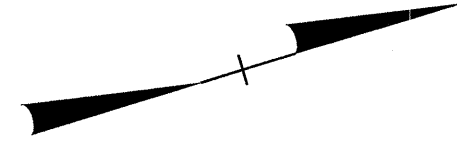

PAVEMENT MARKING DETAIL