



8/23/99

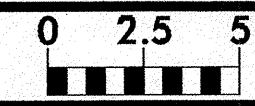

PROJ. REFERENCE NO.
B-4672

SHEET NO.
X-1

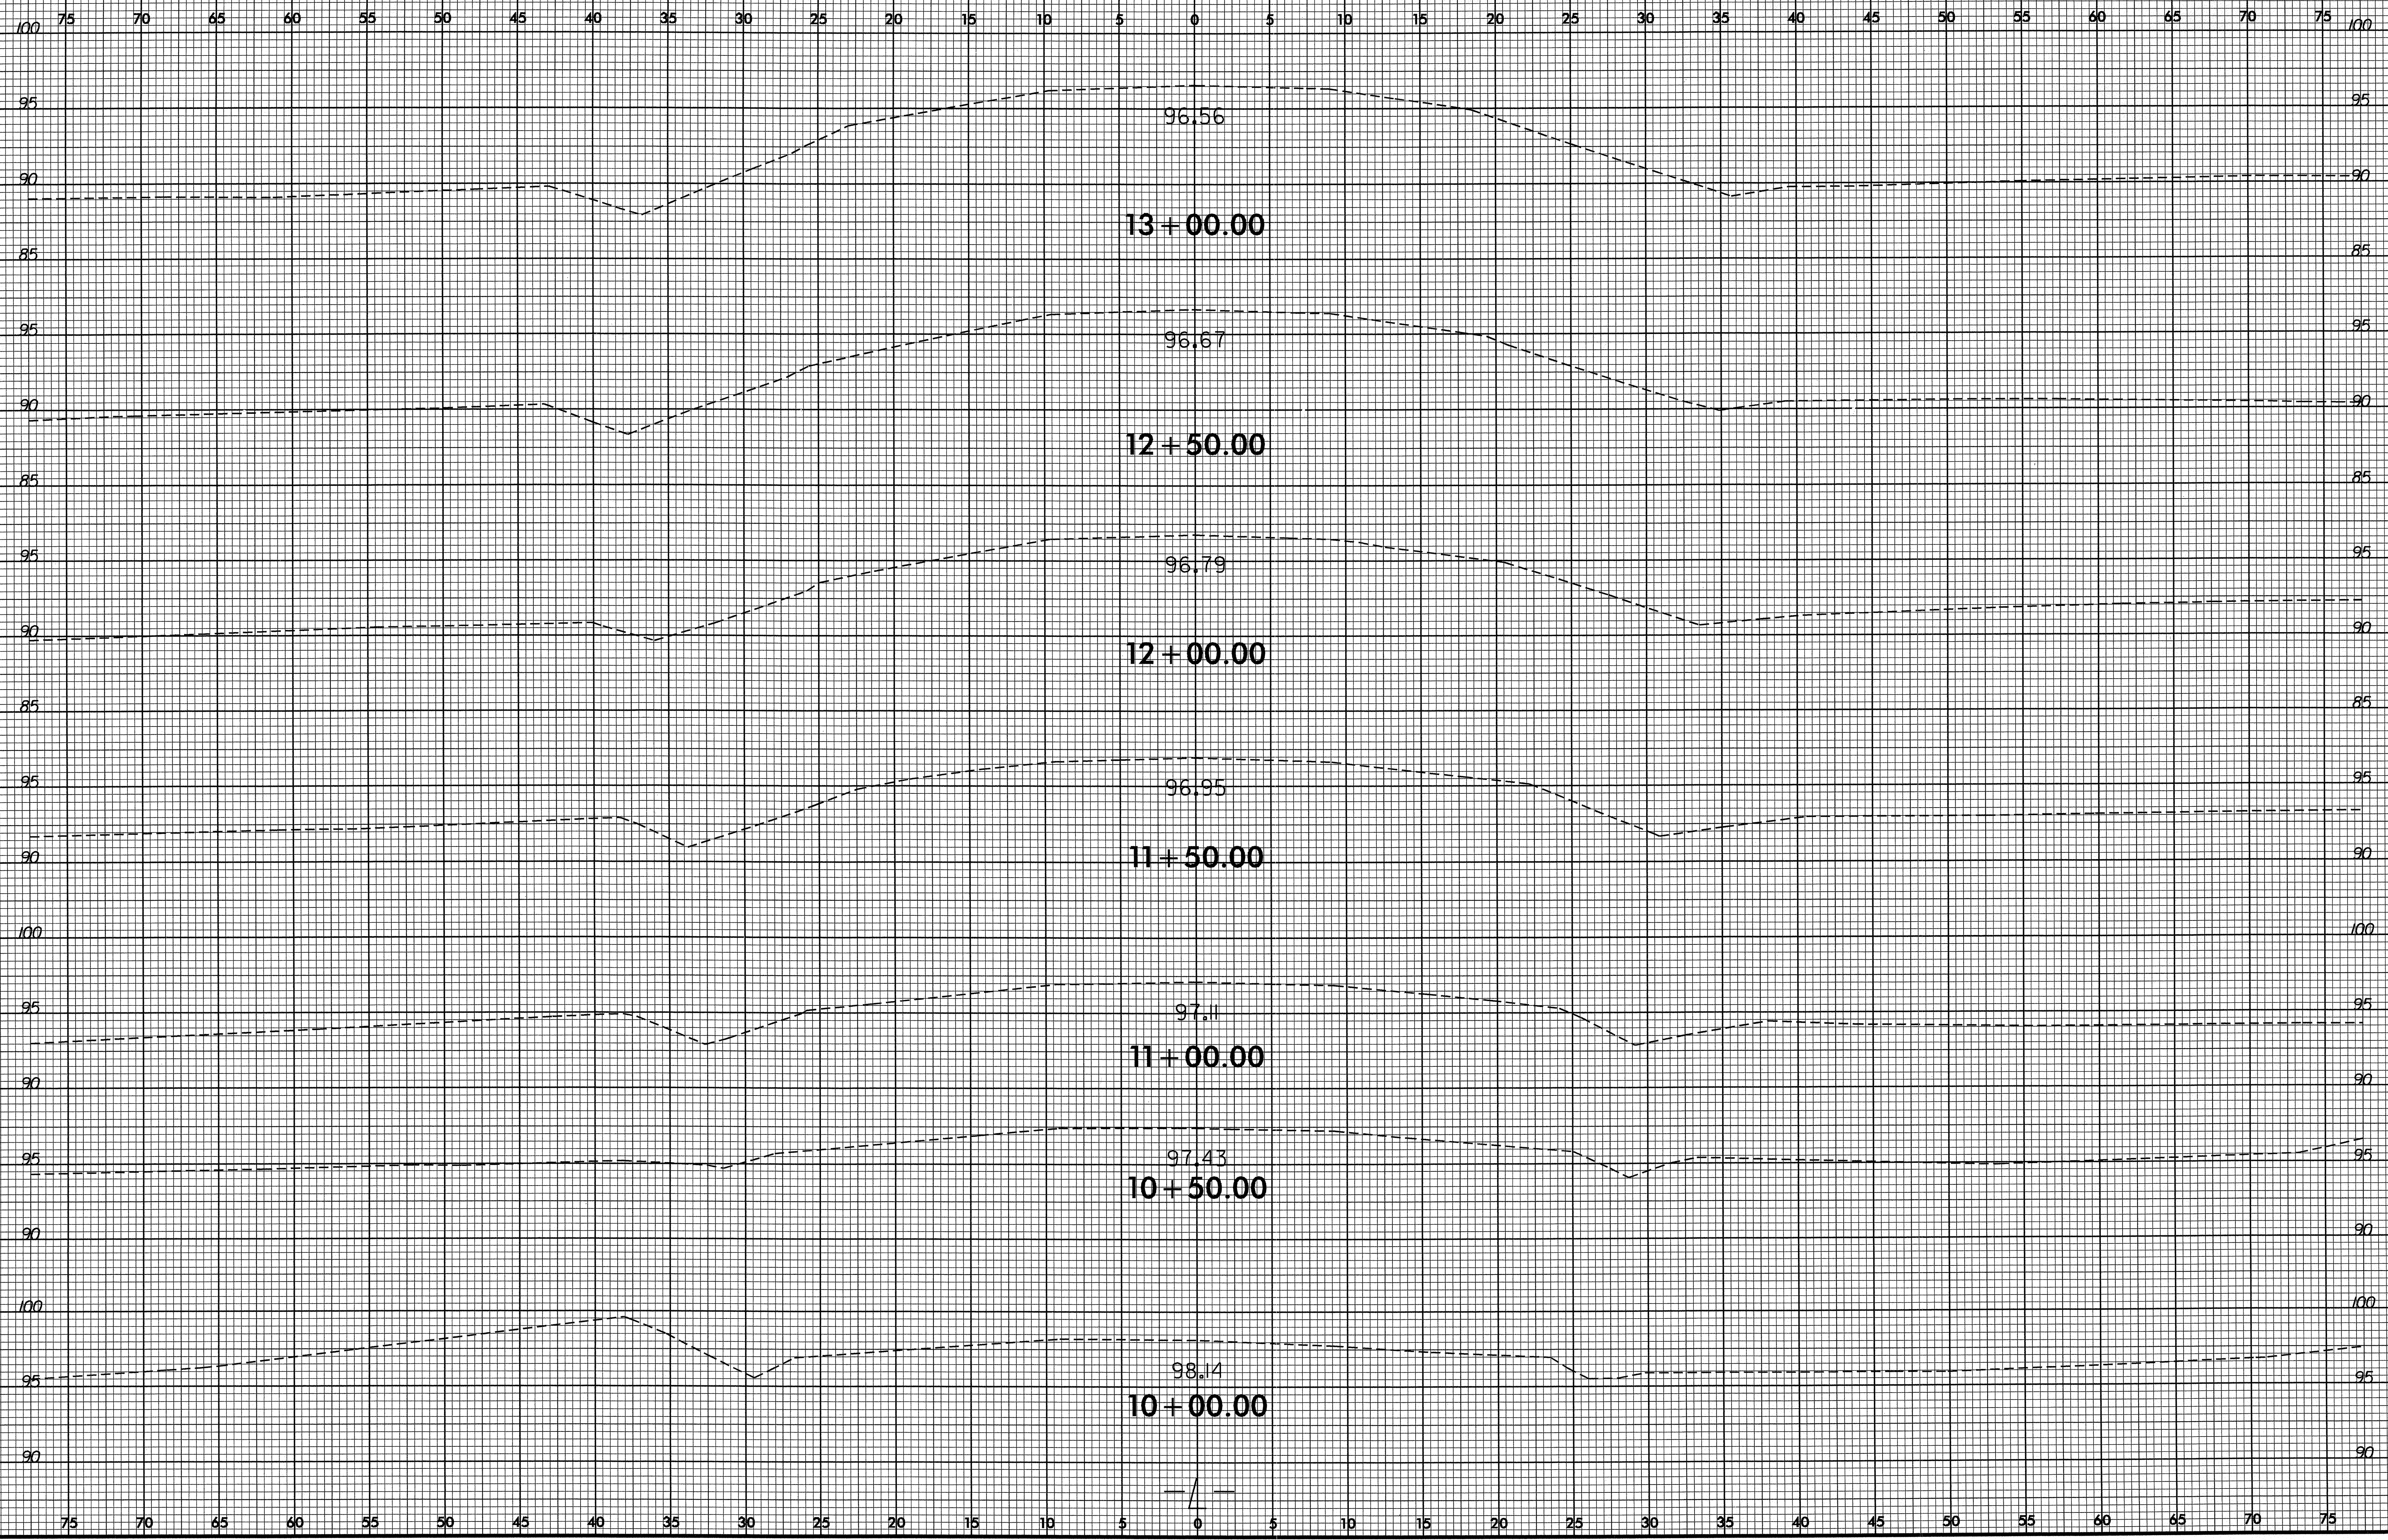


13-NOV-2008 15:14
P:\Roadway\YSC\B-4672.rdy.plt.dgn
\$\$\$\$\$USERNAME\$\$\$\$

8/23/99




PROJ. REFERENCE NO.
B-4672

SHEET NO.
X-2

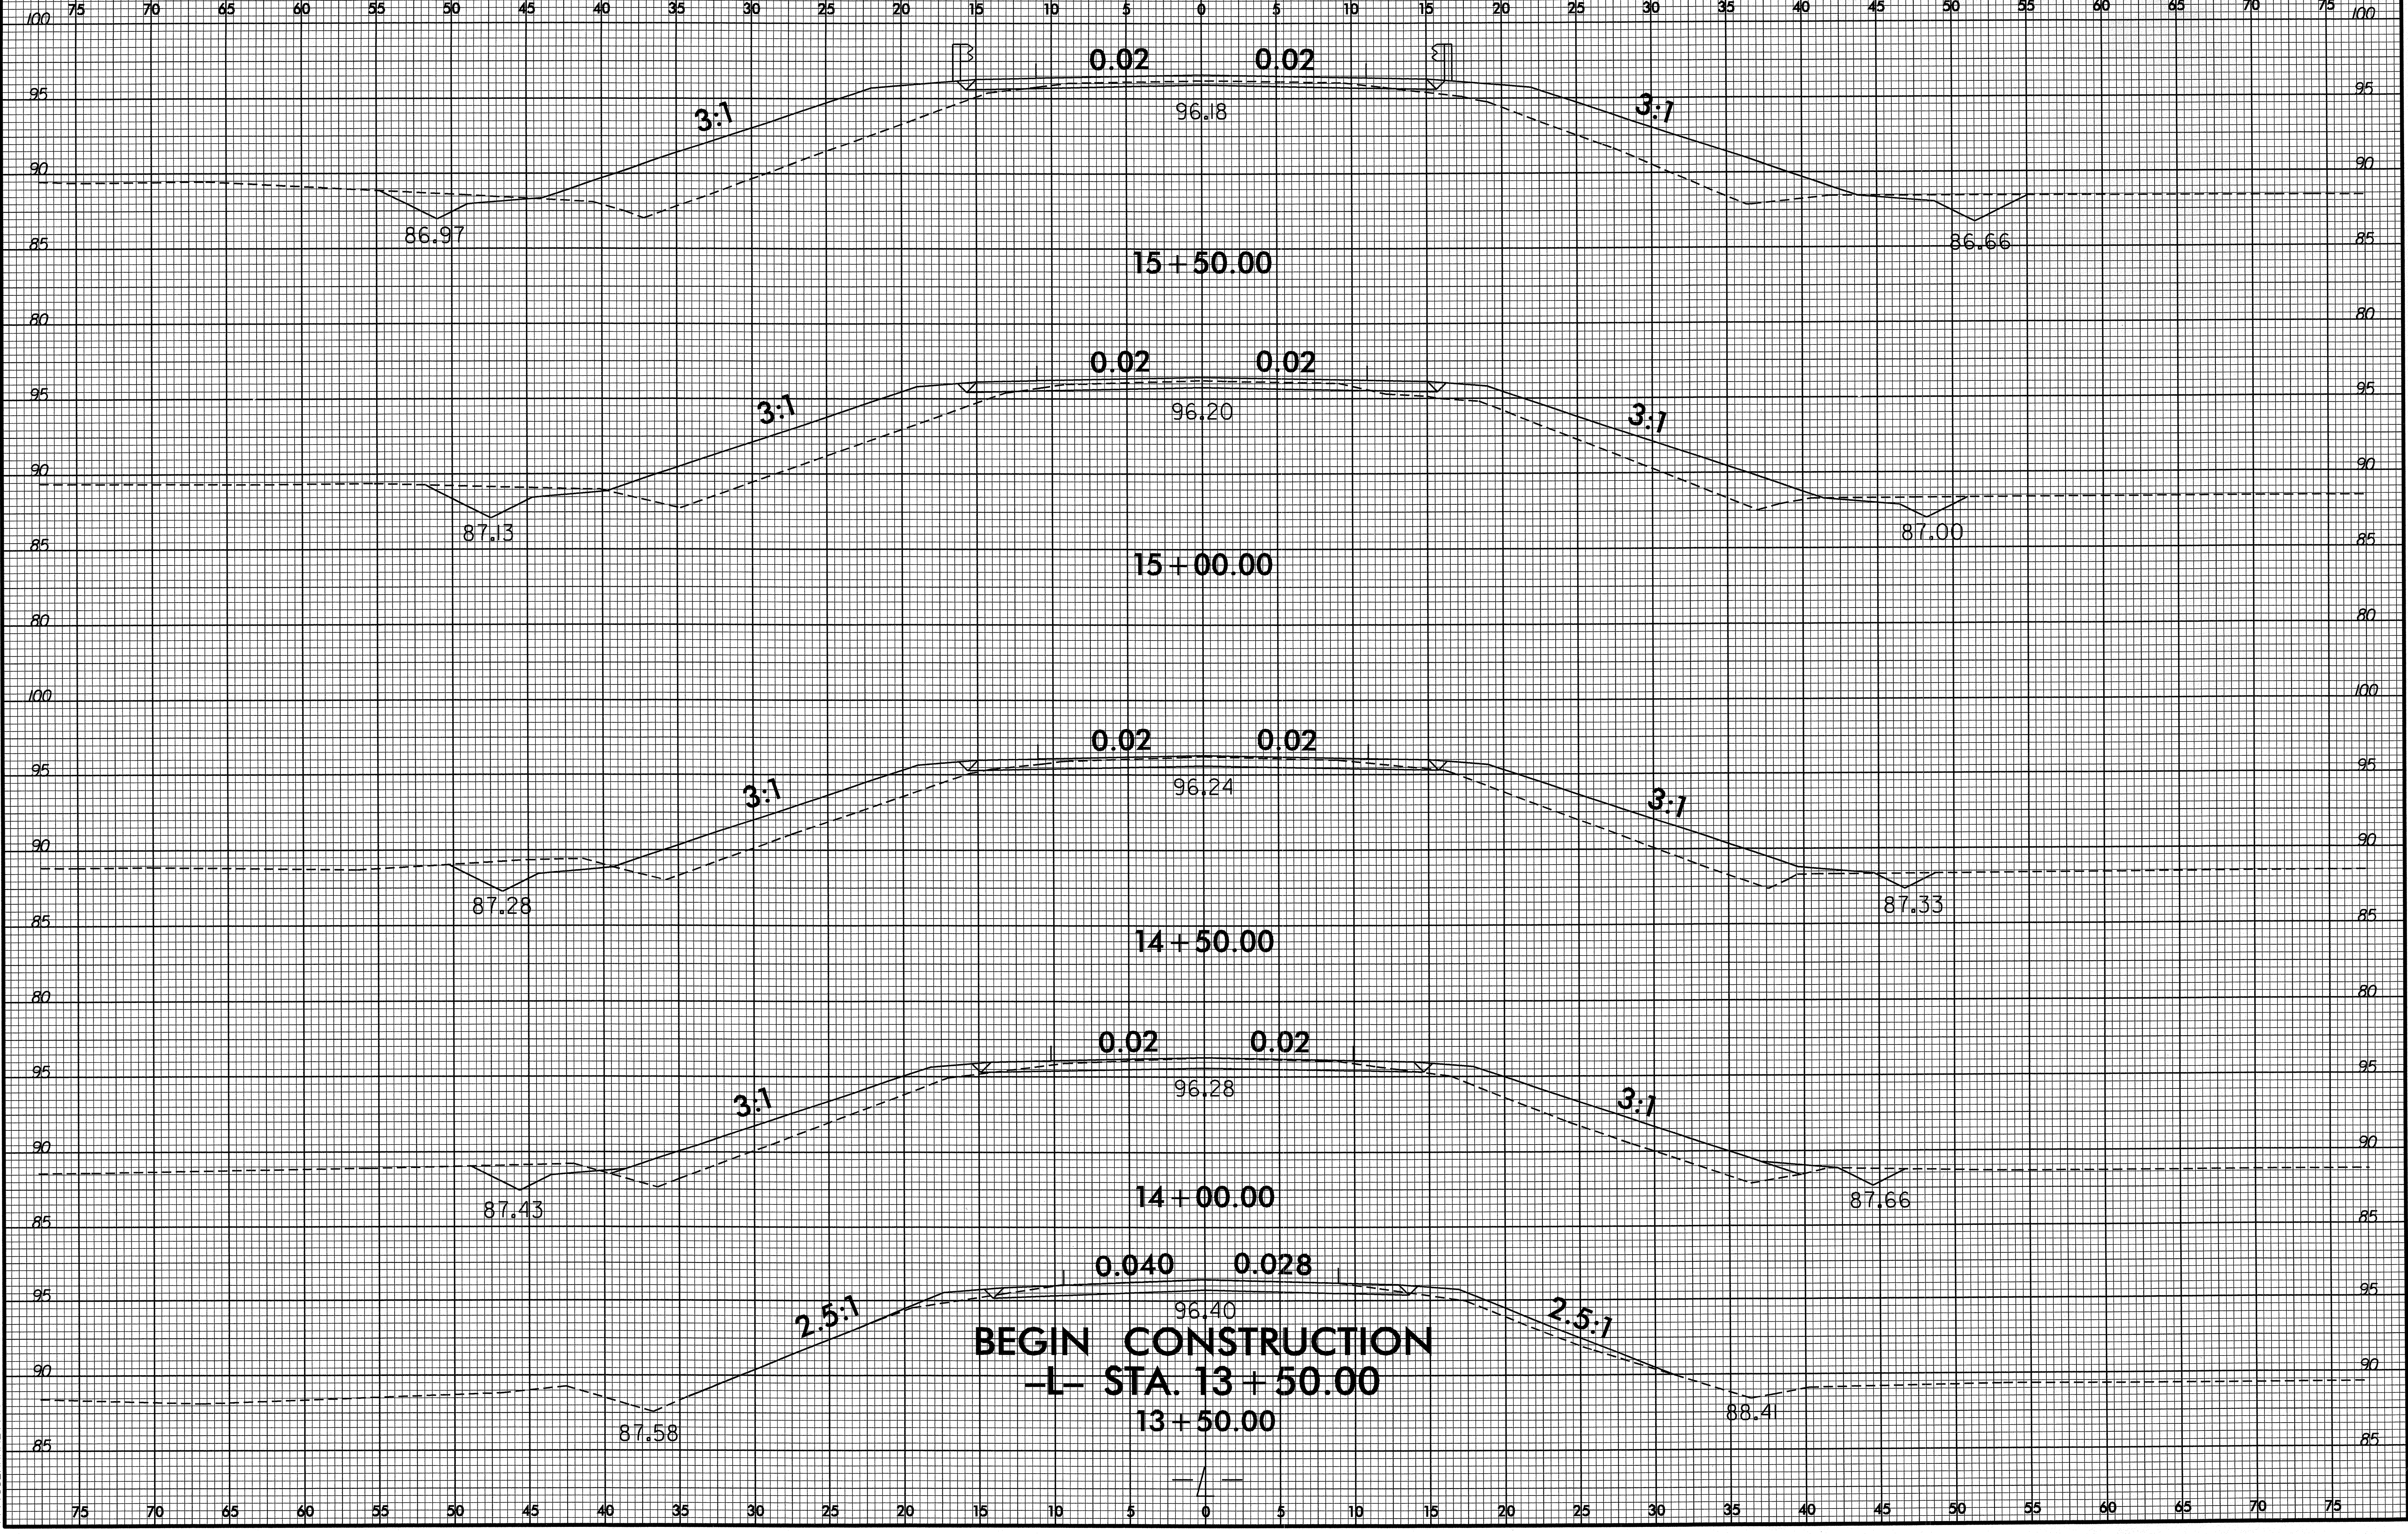


3-NOV-2009 15:14
RA:Roadway_VSC_b-4672_r.dwg-xpl.l.dgn
\$\$\$\$\$USERNAME\$\$\$\$\$

8/23/99

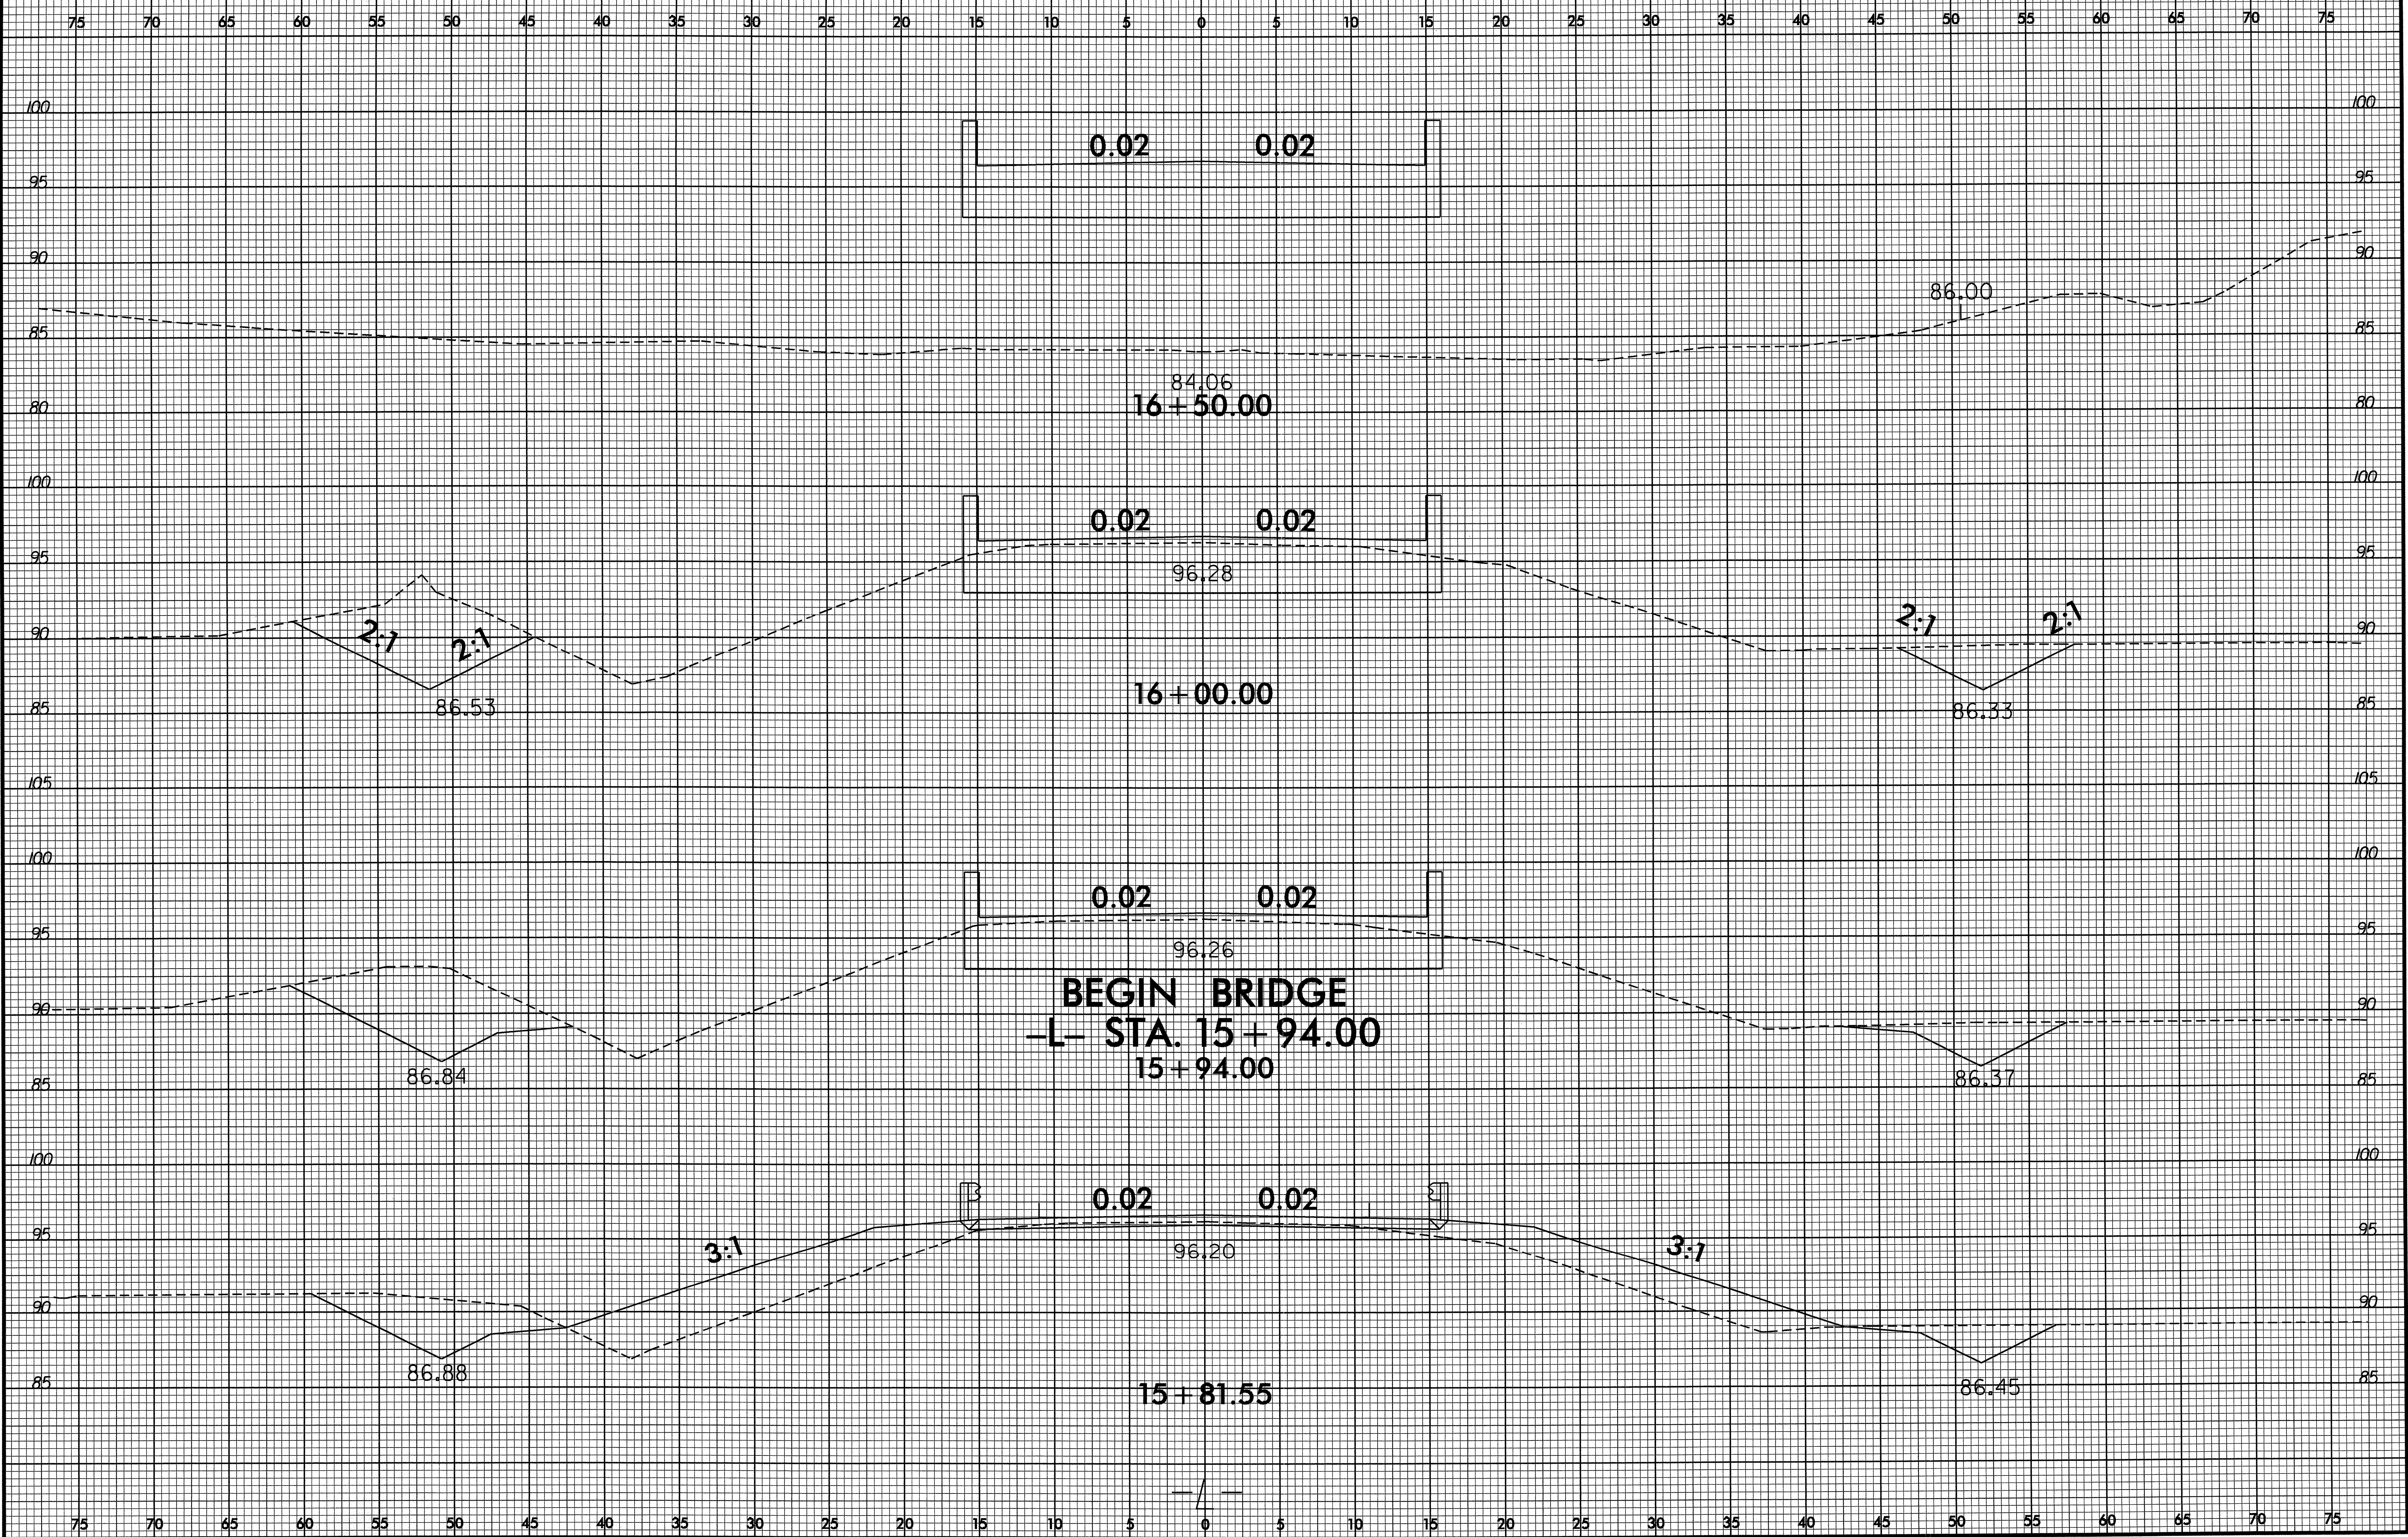


13-NOV-2009 15:14
R:\Roadway\SC-b-4672-rdy-xpl1.dgn
\$\$\$\$\$USFRAM\$\$\$\$\$

8/23/99

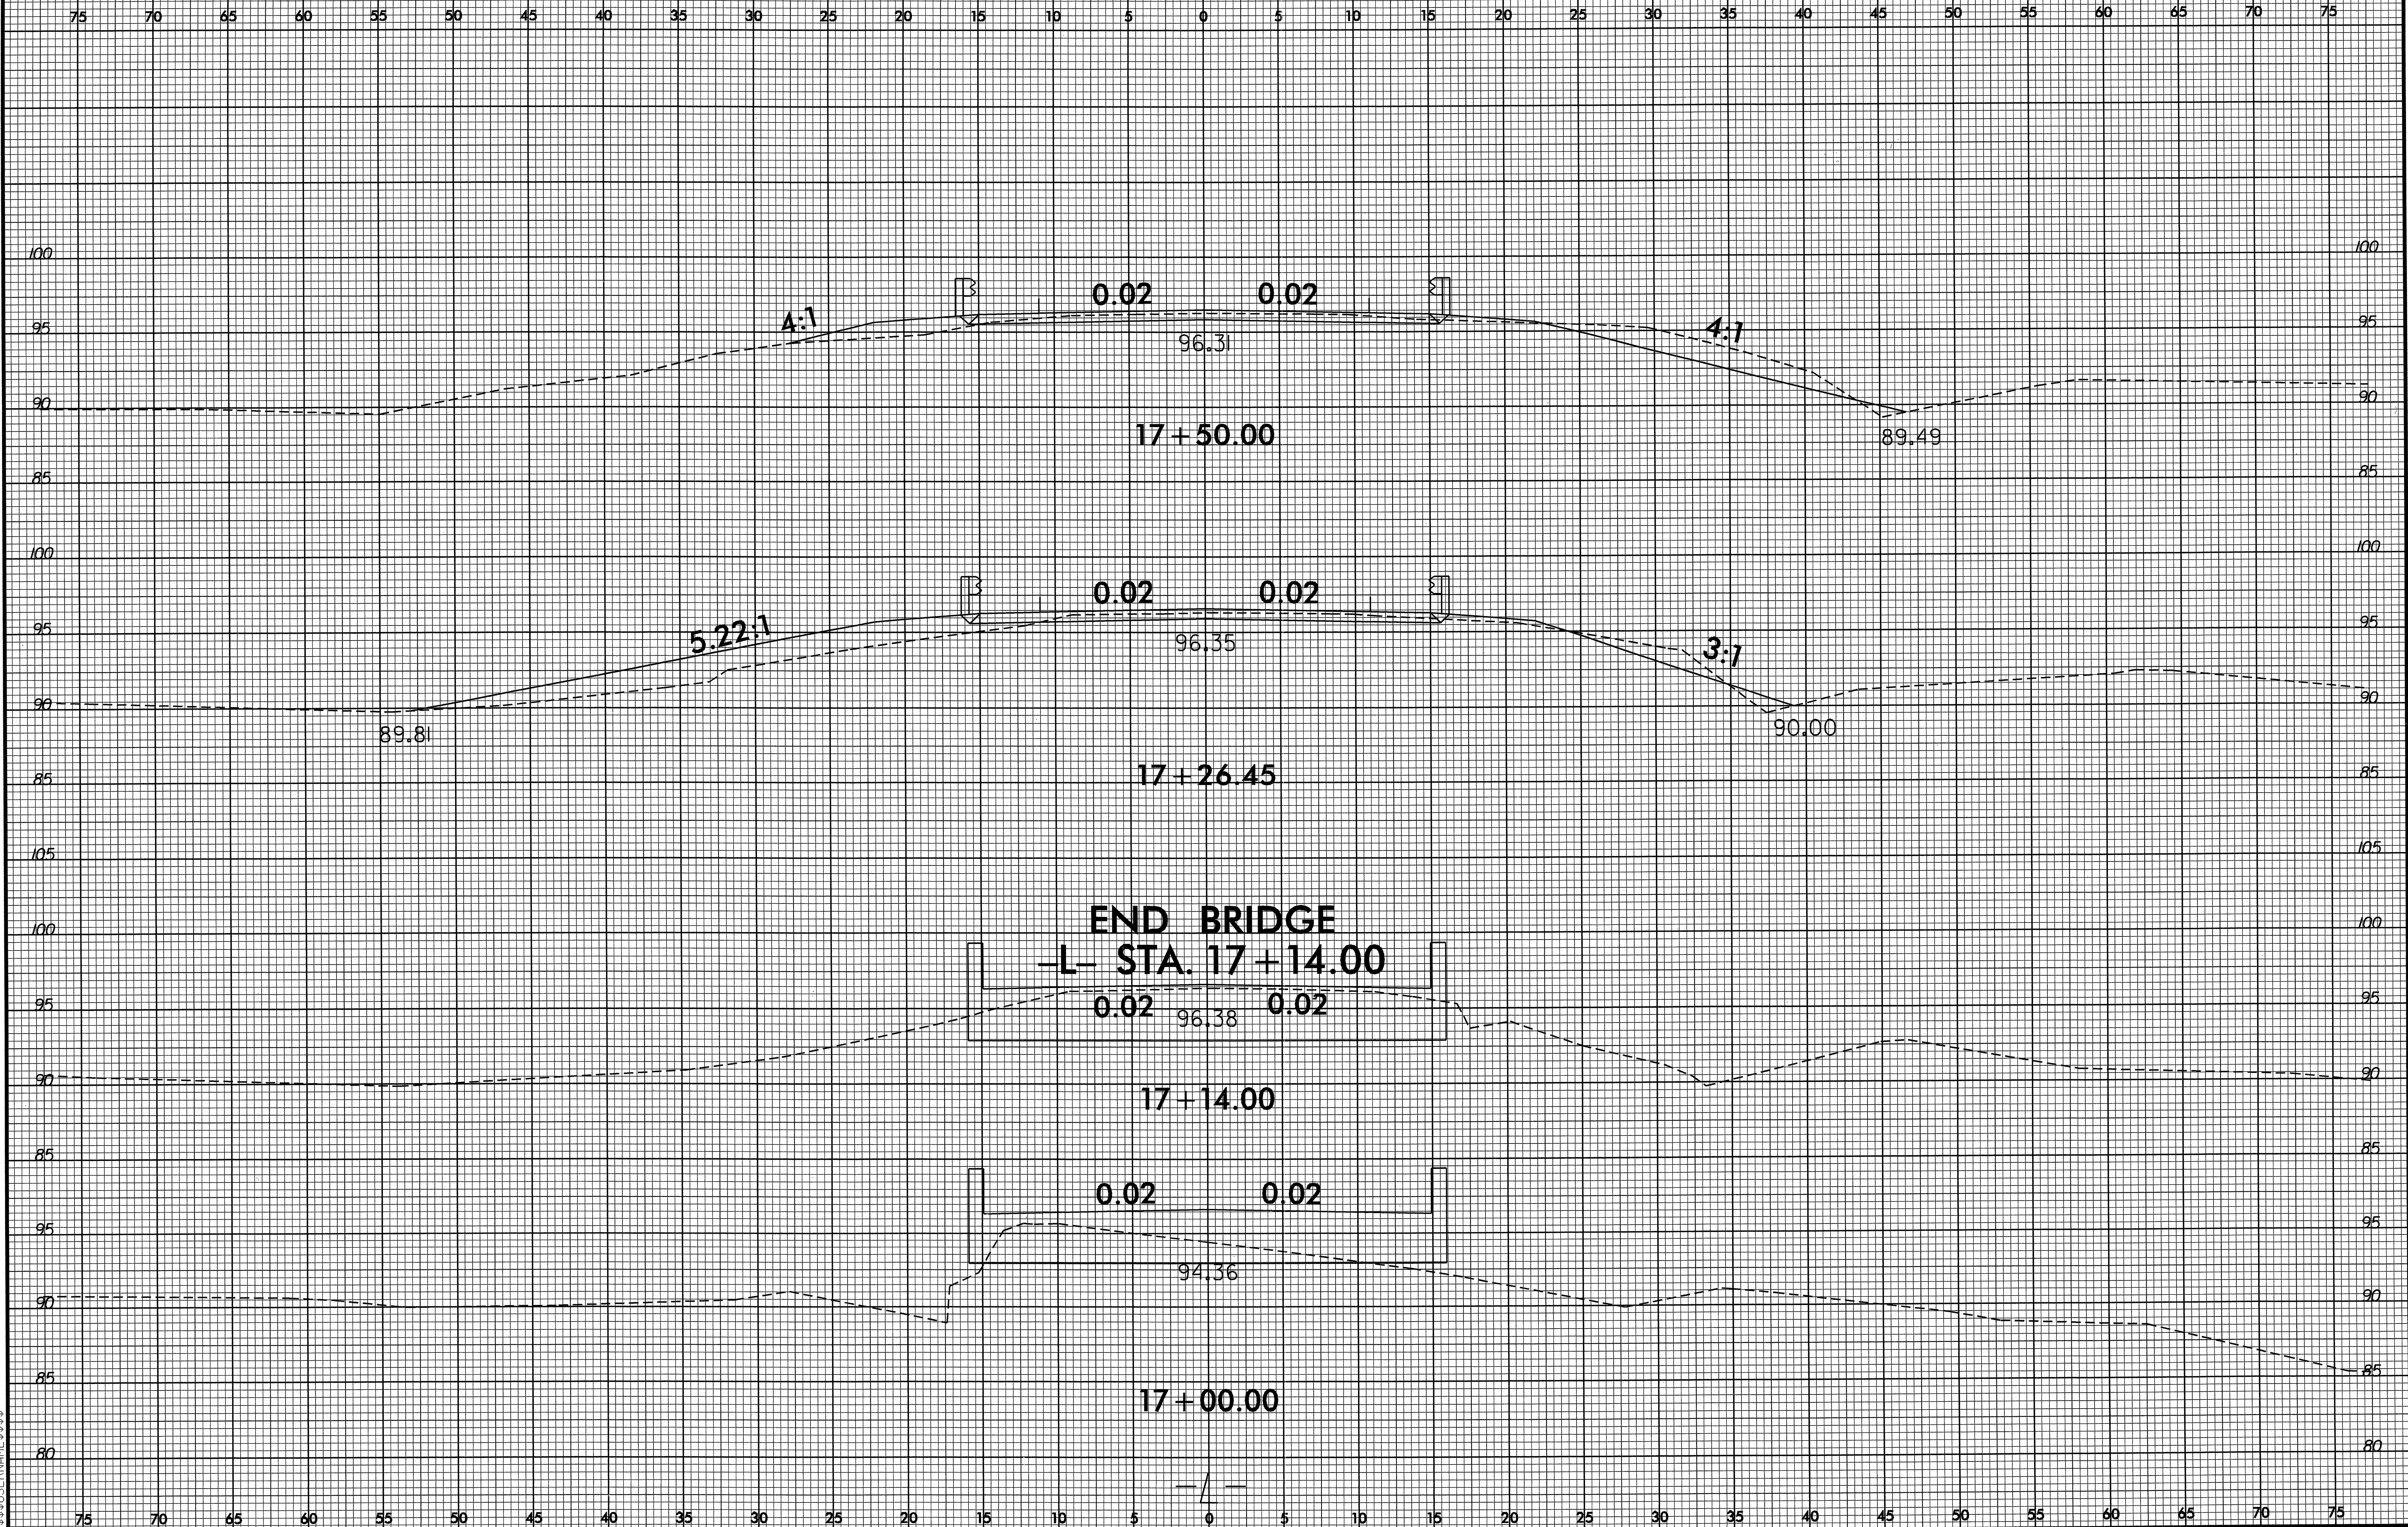


09 DEC 2009 08:53
C:\P\2009\17+00-4672.rdy-1.dgn
\$\$\$\$\$FRAME\$\$\$\$\$

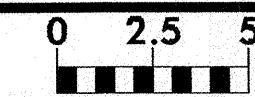

PROJ. REFERENCE NO.
B-4672

SHEET NO.
X-5

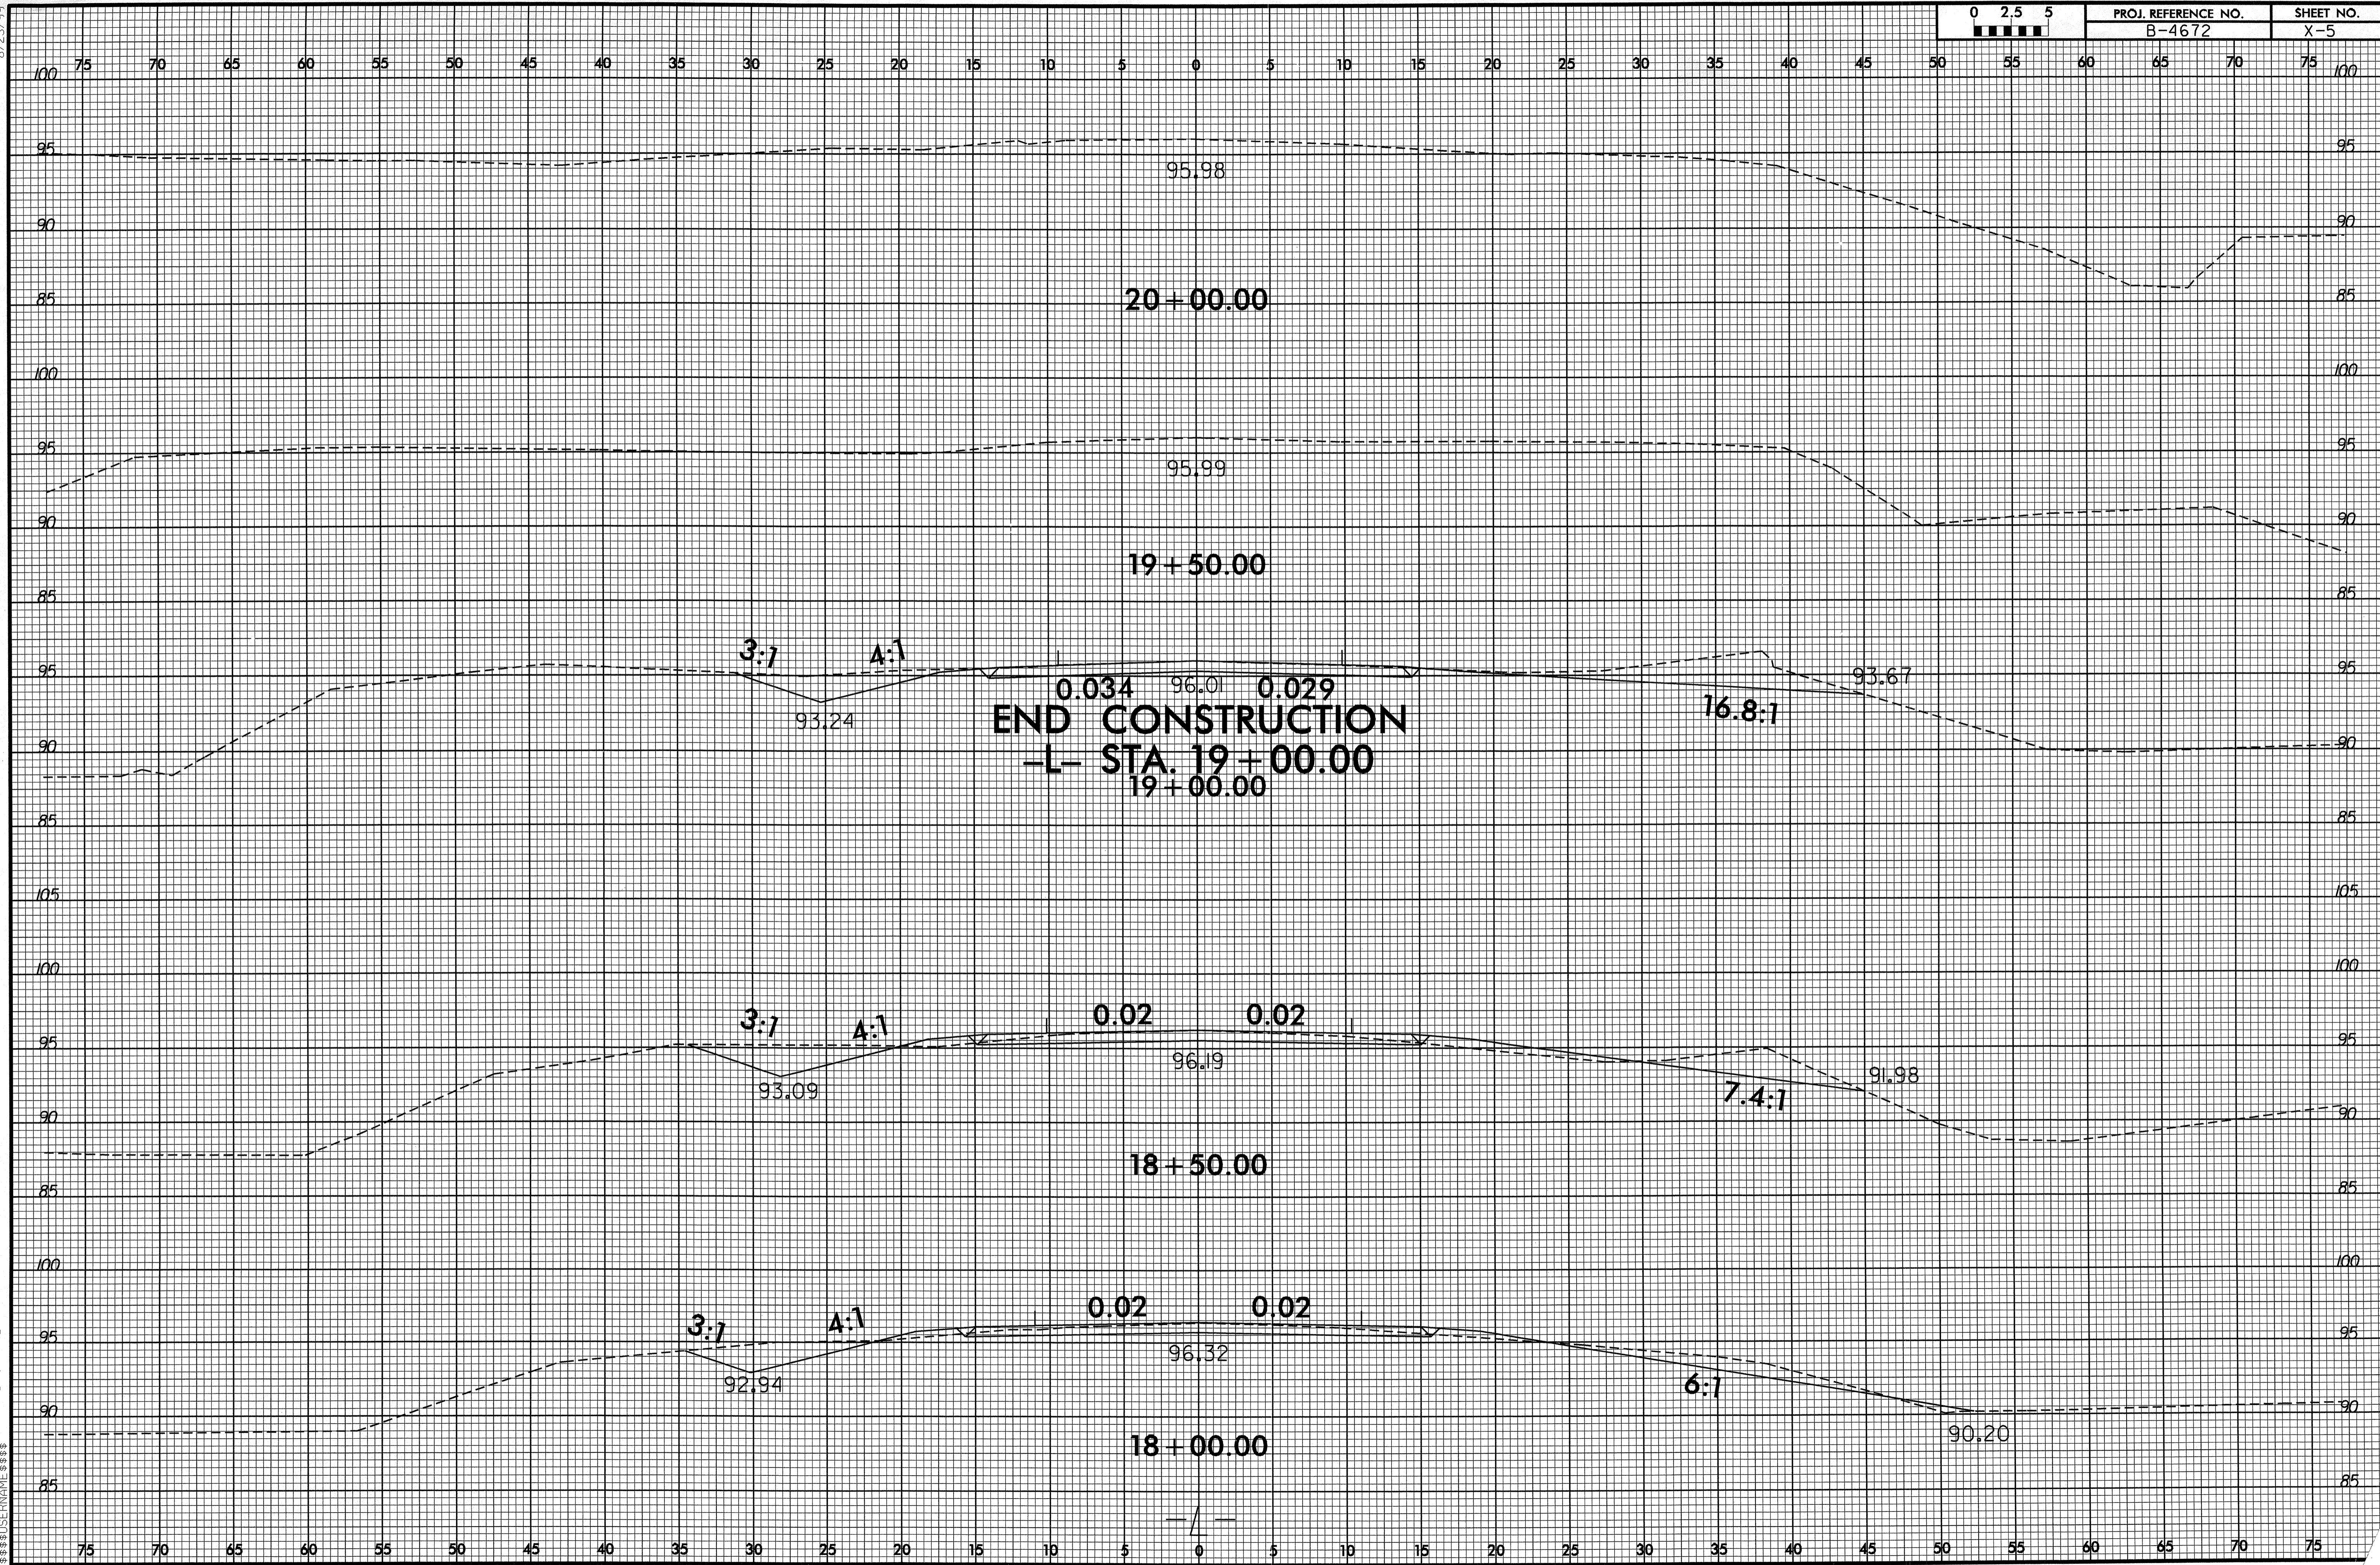

8/23/99

19-NOV-2009 15:50
S:\3302\STATION\B-4672-r.dwg-xpl.l.dgn