

T.I.P.: B-4680

**STATE OF NORTH CAROLINA
DEPARTMENT OF TRANSPORTATION**

**SIGNING PLANS
WILSON COUNTY**

LOCATION: REPLACE BRIDGE 122 OVER WHITEOAK SWAMP ON SR 1507

TIP NO. B-4680	SHEET NO. SIGN-1
APPROVED:	
DATE: 10/30/09	
SEAL 	

ROADWAY STANDARD DRAWING

THE FOLLOWING ROADWAY STANDARDS AS APPEAR IN "ROADWAY STANDARD DRAWINGS" - PROJECT SERVICES UNIT - N.C. DEPARTMENT OF TRANSPORTATION - RALEIGH, N.C., DATED JULY 2006 ARE APPLICABLE TO THIS PROJECT AND BY REFERENCE HEREBY ARE CONSIDERED A PART OF THESE PLANS:

STD. NO.	TITLE
904.10	ORIENTATION OF GROUND MOUNTED SIGNS
904.50	MOUNTING OF TYPE 'D', 'E' AND 'F' SIGNS ON 'U' CHANNEL POSTS

General Notes:

- . SIGNS FURNISHED BY STATE
- . IF REMOVAL OR RELOCATION OF SIGNS ON PRIVATE STREET (NON-STATE MAINTAINED) IS REQUIRED DUE TO CONSTRUCTION, THE CONTRACTOR SHALL INFORM THE ENGINEER. THE WORK WILL BE COMPLETED BY OTHERS.
- . SIGNING PLANS DO NOT INCLUDE TEMPORARY CONSTRUCTION SIGNING OR PAVEMENT MARKINGS. SEE TRAFFIC CONTROL PLANS.
- . WHEN NOT STATIONED OR DIMENSIONED ON PLANS, ALL 'E' AND 'F' SIGNS SHALL BE FIELD LOCATED BY THE ENGINEER
- . WHEN EXISTING SIGNS ARE REMOVED AND INSTALLED ON NEW SUPPORTS, THE RE-ERECTION SHALL IMMEDIATELY FOLLOW THE REMOVAL.
- . THE BACKGROUND FOR TYPE E & F SIGNS SHALL BE GRADE "C" REFLECTIVE SHEETING. SEE ROADWAY PLANS FOR GUARD/GUIDE RAIL DETAILS.

ITEM NO.		ITEM DESCRIPTION	QUANTITY	UNIT
DESC. NO.	SECT. NO.			
4072000000	903	SUPPORTS, 3 LB STEEL U-CHANNEL	26	L.F.
4155000000	907	DISPOSAL OF SIGN SYSTEM, U-CHANNEL	12	EA.
4102000000	904	SIGN ERECTION, TYPE E	2	EA.

PLAN PREPARED BY: N.C.D.O.T. SIGNING AND DELINEATION SECTION


AYMAN ALQUIDWAH, P.E. SIGNING & DELINEATION REGIONAL ENGINEER

D. PILLAR SIGNING & DELINEATION DESIGN ENGINEER

INDEX

SHEET NO.	DESCRIPTION
SIGN-1	SIGNING PLAN COVER SHEET, NOTES and QUANTITIES
SIGN-2	TYPE "E" SIGN SHEET
SIGN-3	SIGN ROADWAY SHEET

APPROVED: *[Signature]*
DATE: 10/30/09

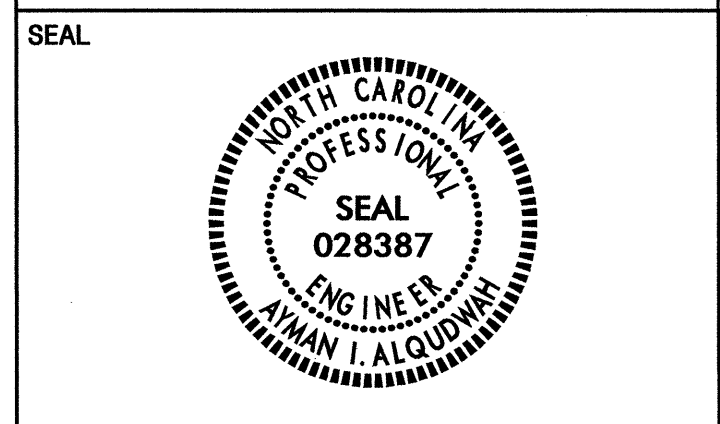


(401) QUANTITY REQ'D 2



30 X 30
WB-13

TYPE "E" SIGNS

Pay Item Notes:	
1	DISPOSAL OF SIGN SYSTEM, U-CHANNEL
2	CONTACT SANOCA FIRE DISTRICT FOR SIGN REMOVAL, RELOCATION OR DISPOSAL. (252) 238-2392

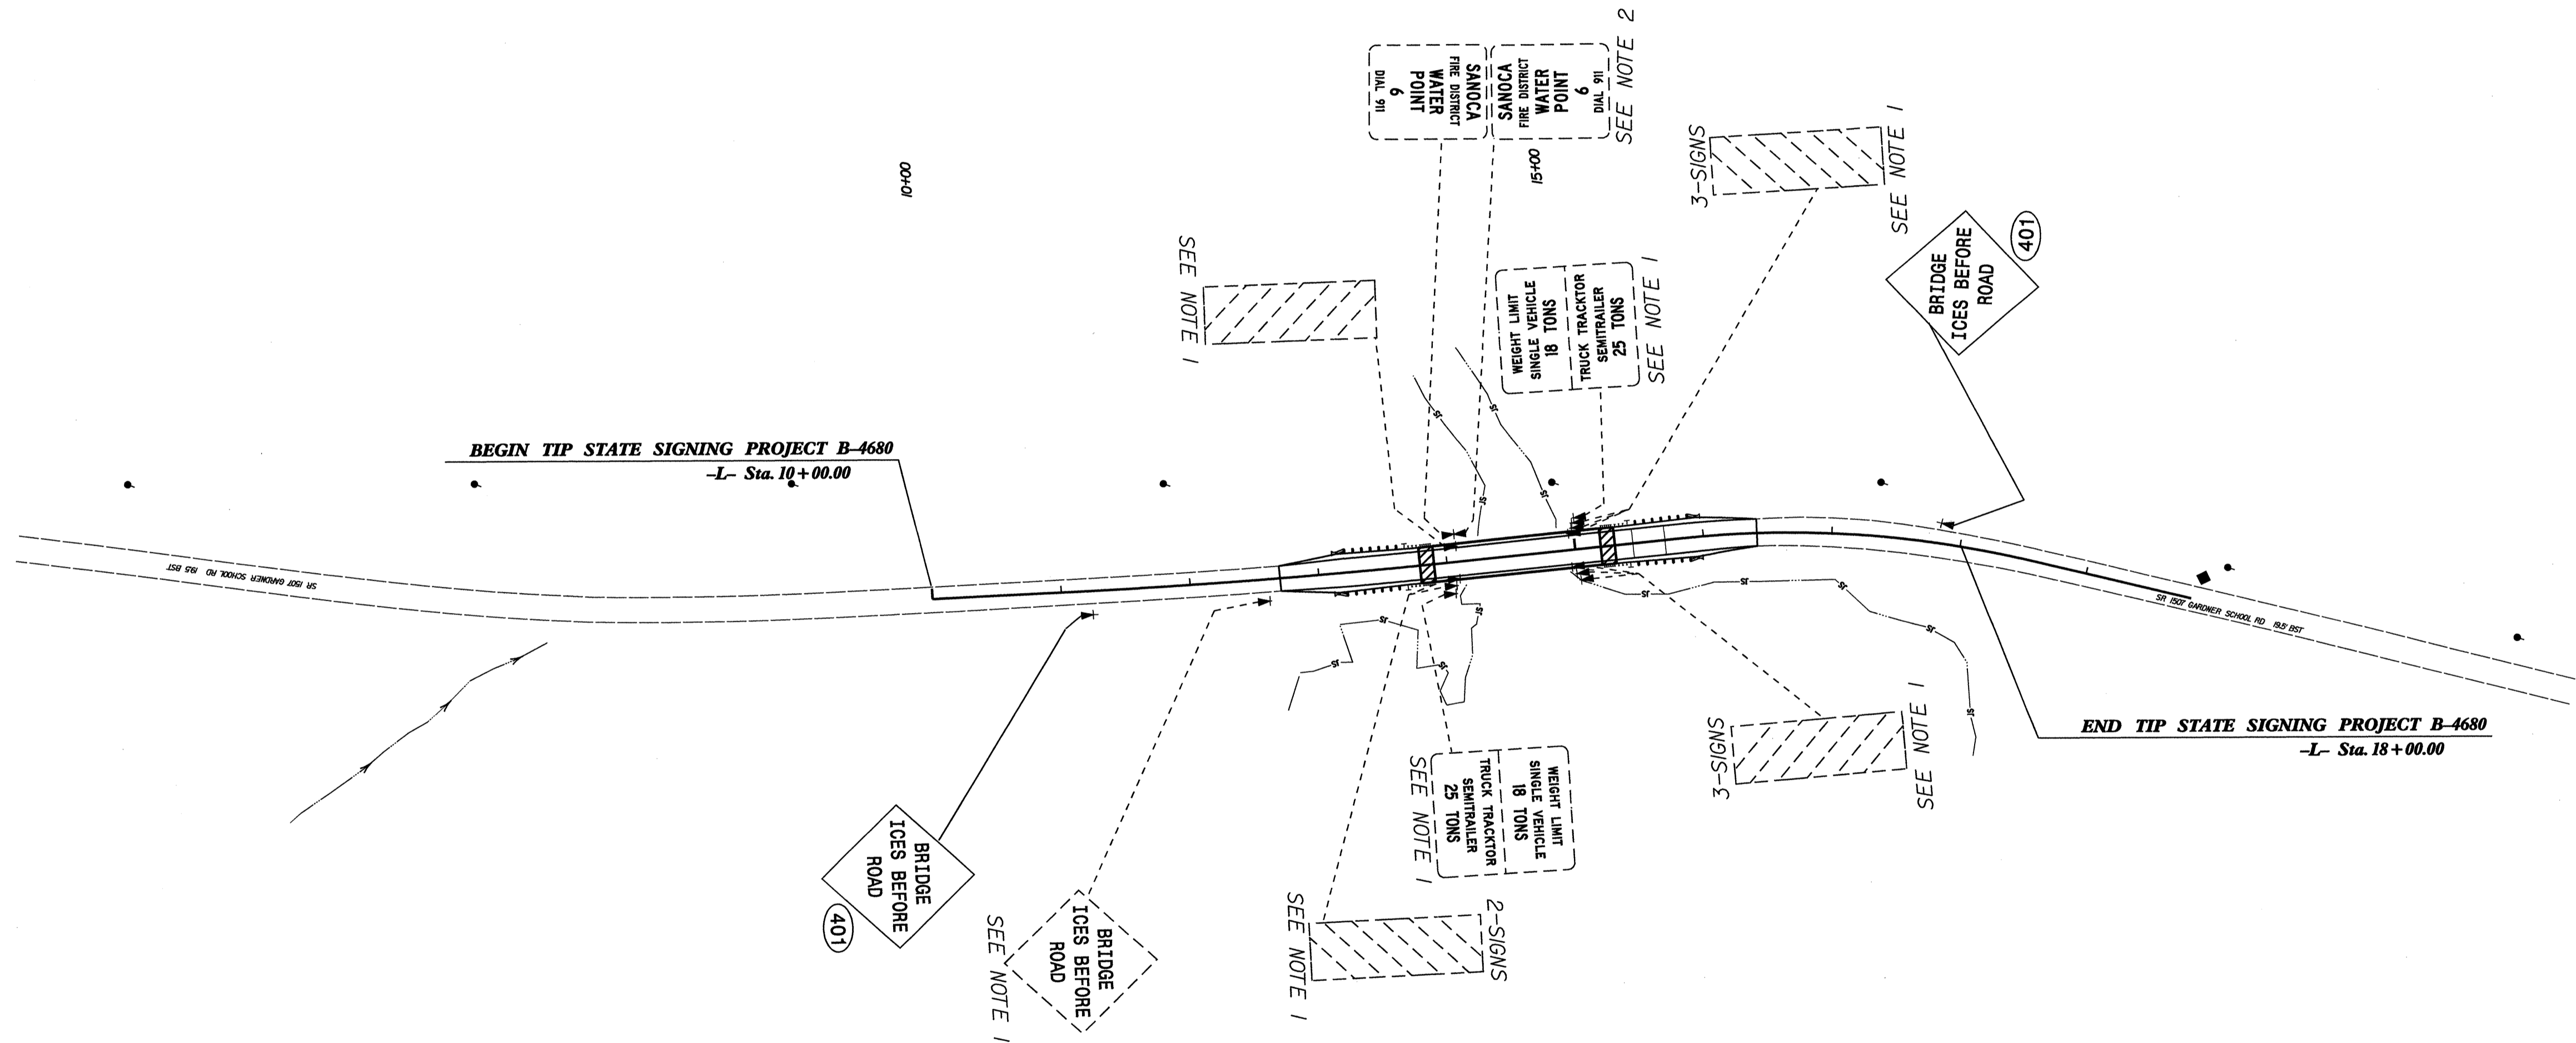

PROPOSED AND EXISTING SIGNS
-L- STA. 10+00.00 TO STA 18+00.00