


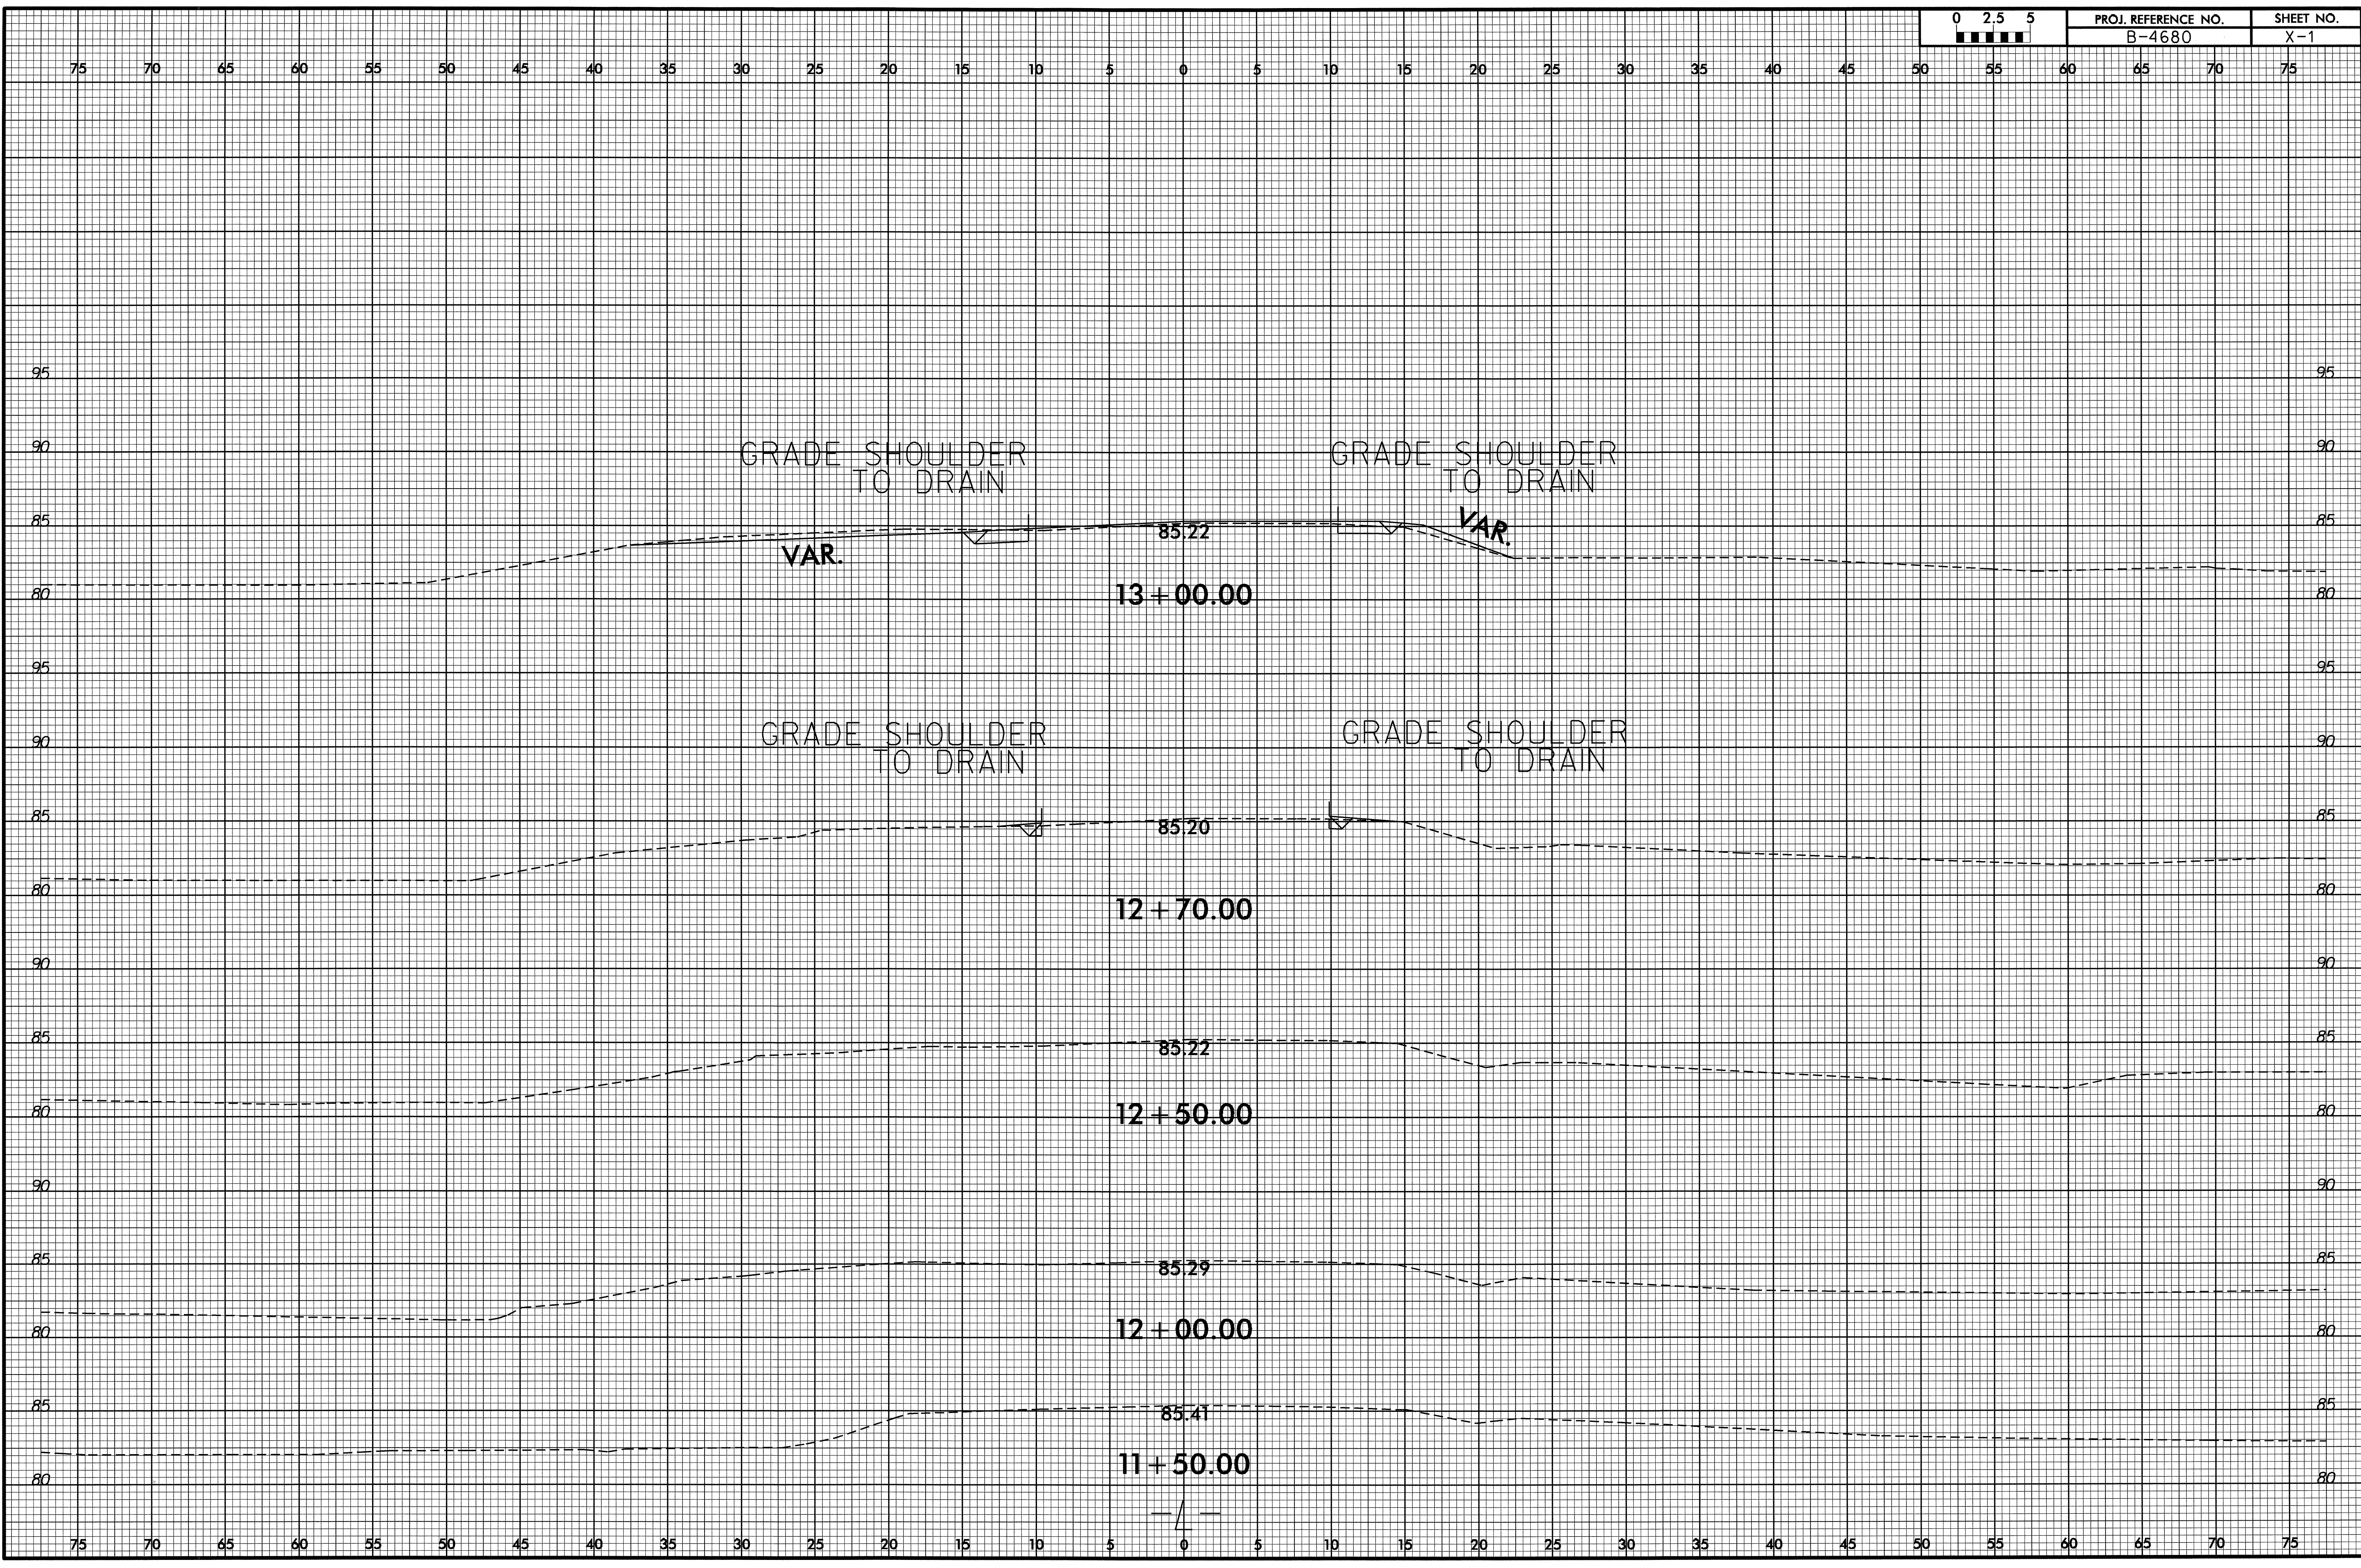


8/23/99




9-OCT-2009 09:31  
R:\Roadway\Xsec\4680\_rdy\_xpl\_75\_1f&r.t.dgn  
\$\$\$\$\$USERNAME\$\$\$\$

8/23/99

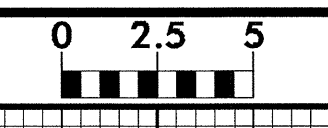


PROJ. REFERENCE NO.	SHEET NO.
B-4680	X-2

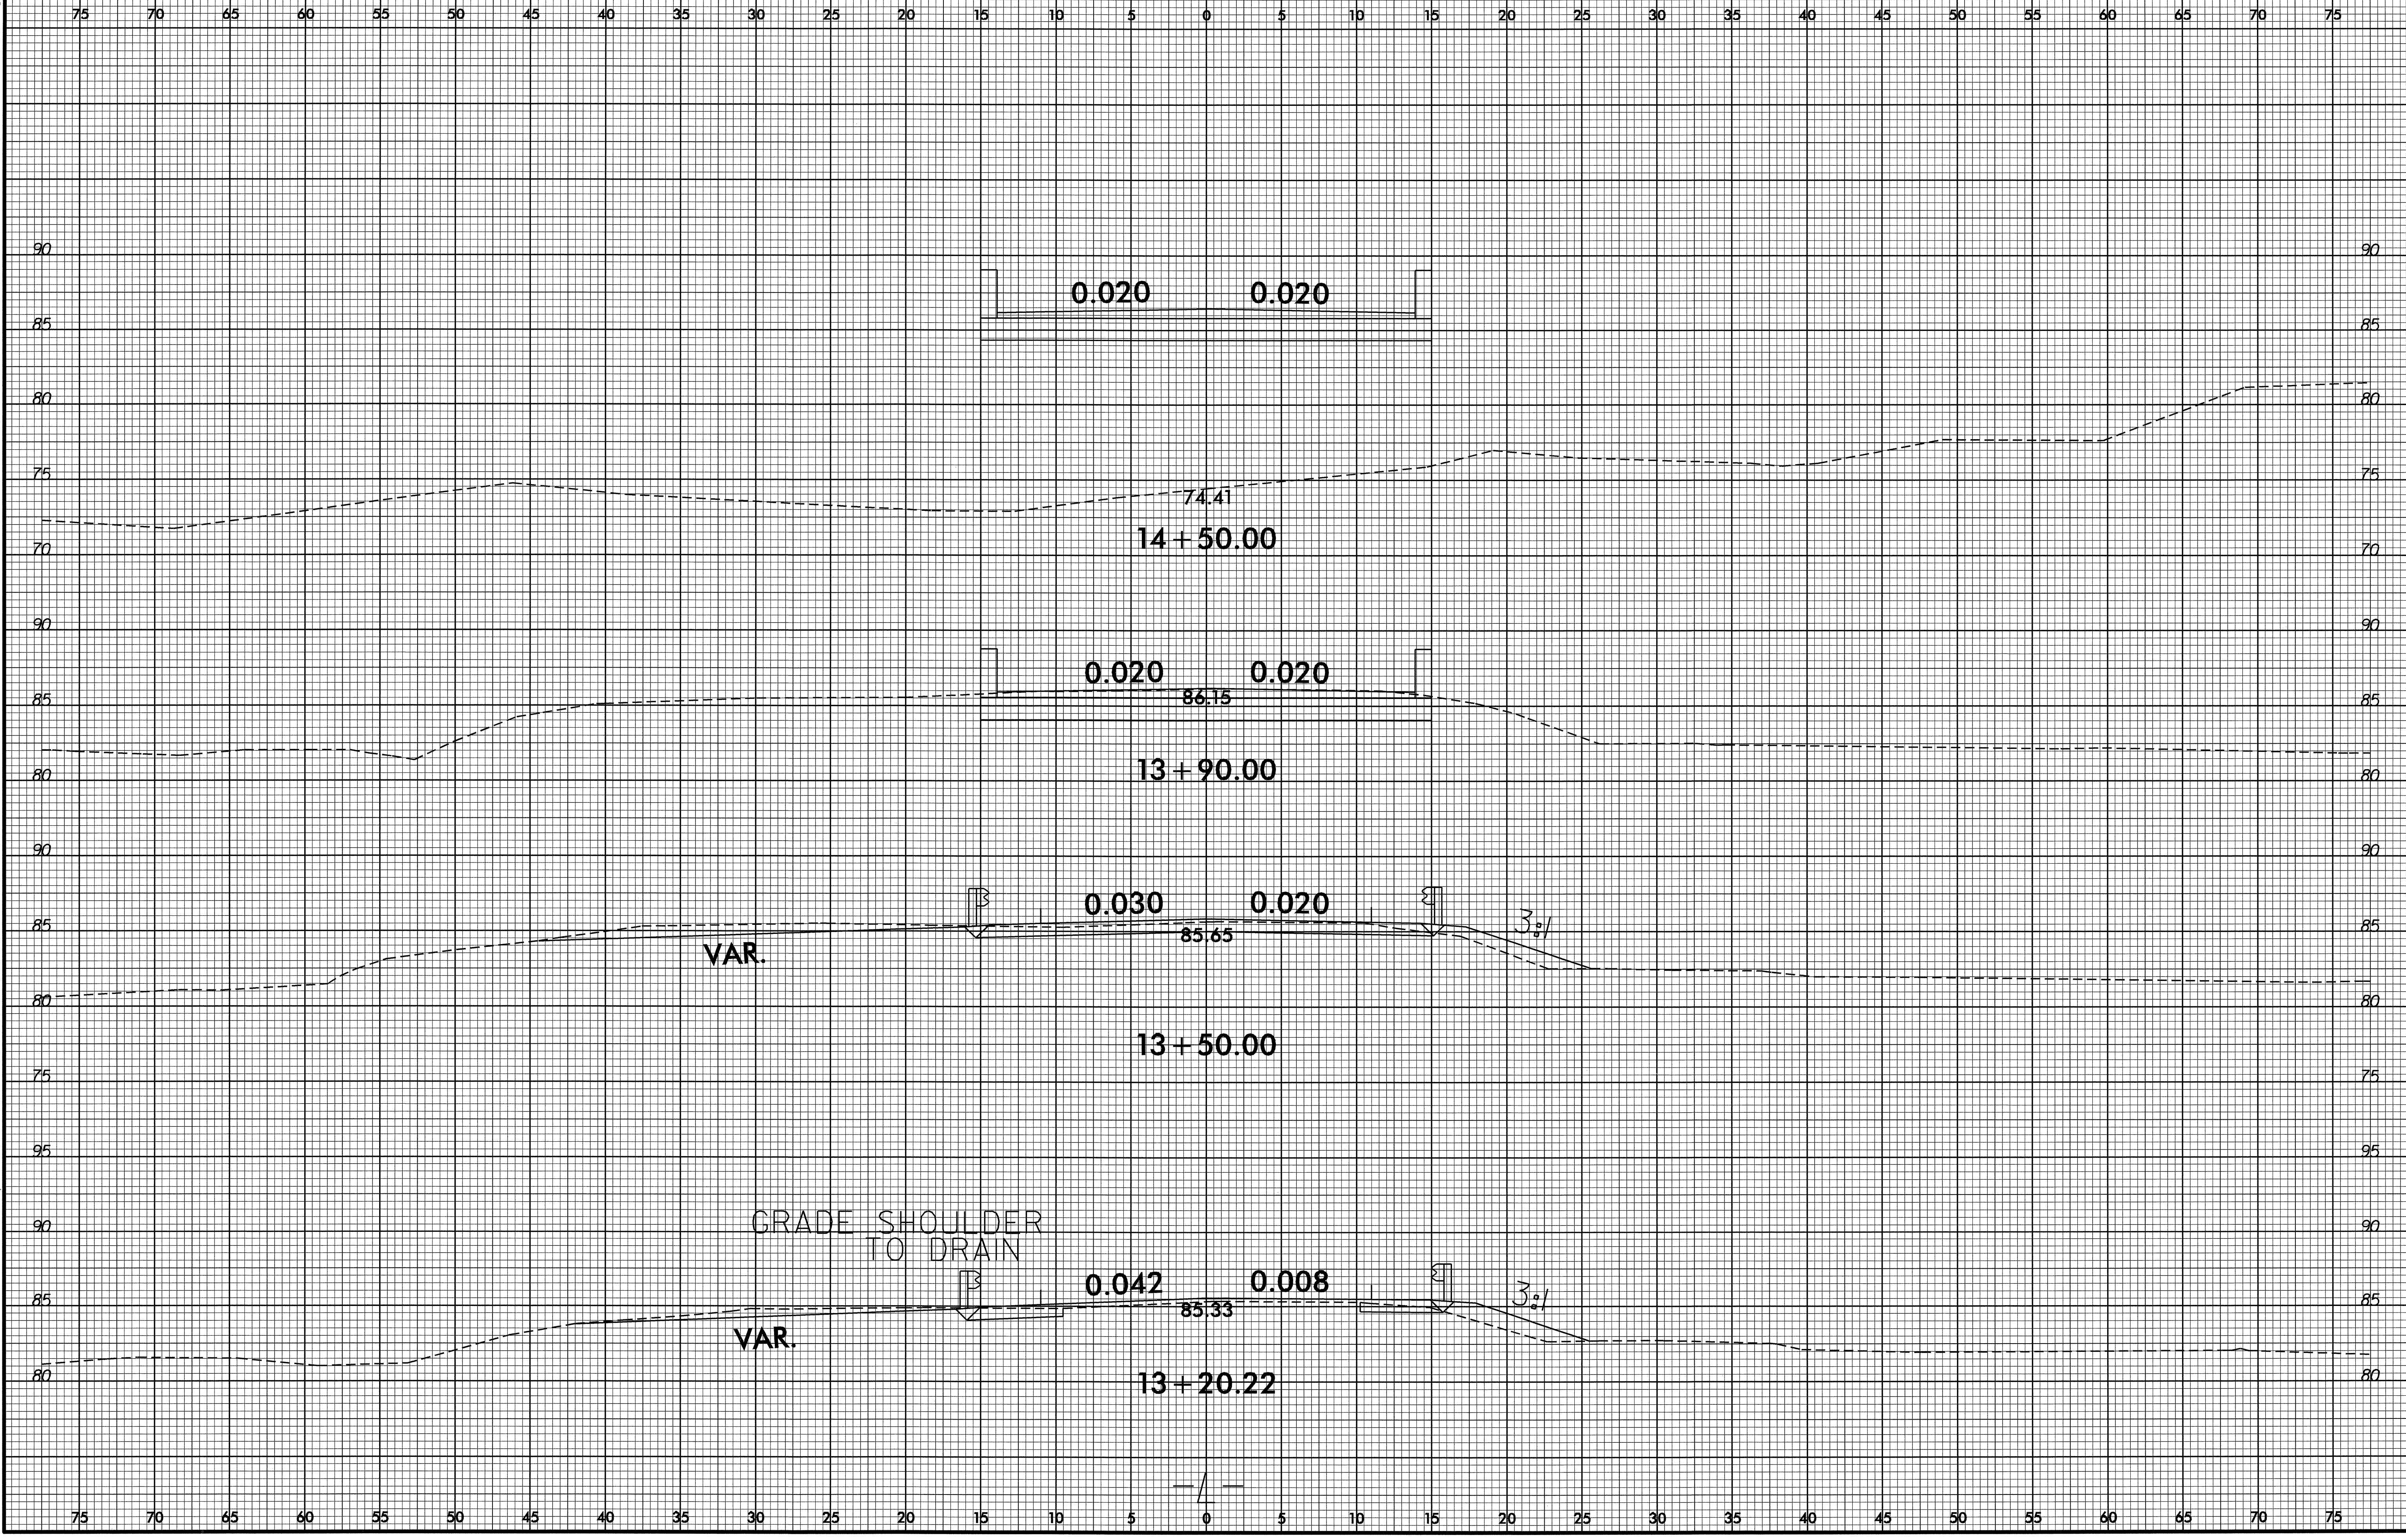


I:\OCT-2009 09\31  
 RA\Roadway\Xsc\4680\_rdu\_xpl\_75\_1f&r.t.dgn  
 \$\$\$USERNAME\$\$\$

8/23/99

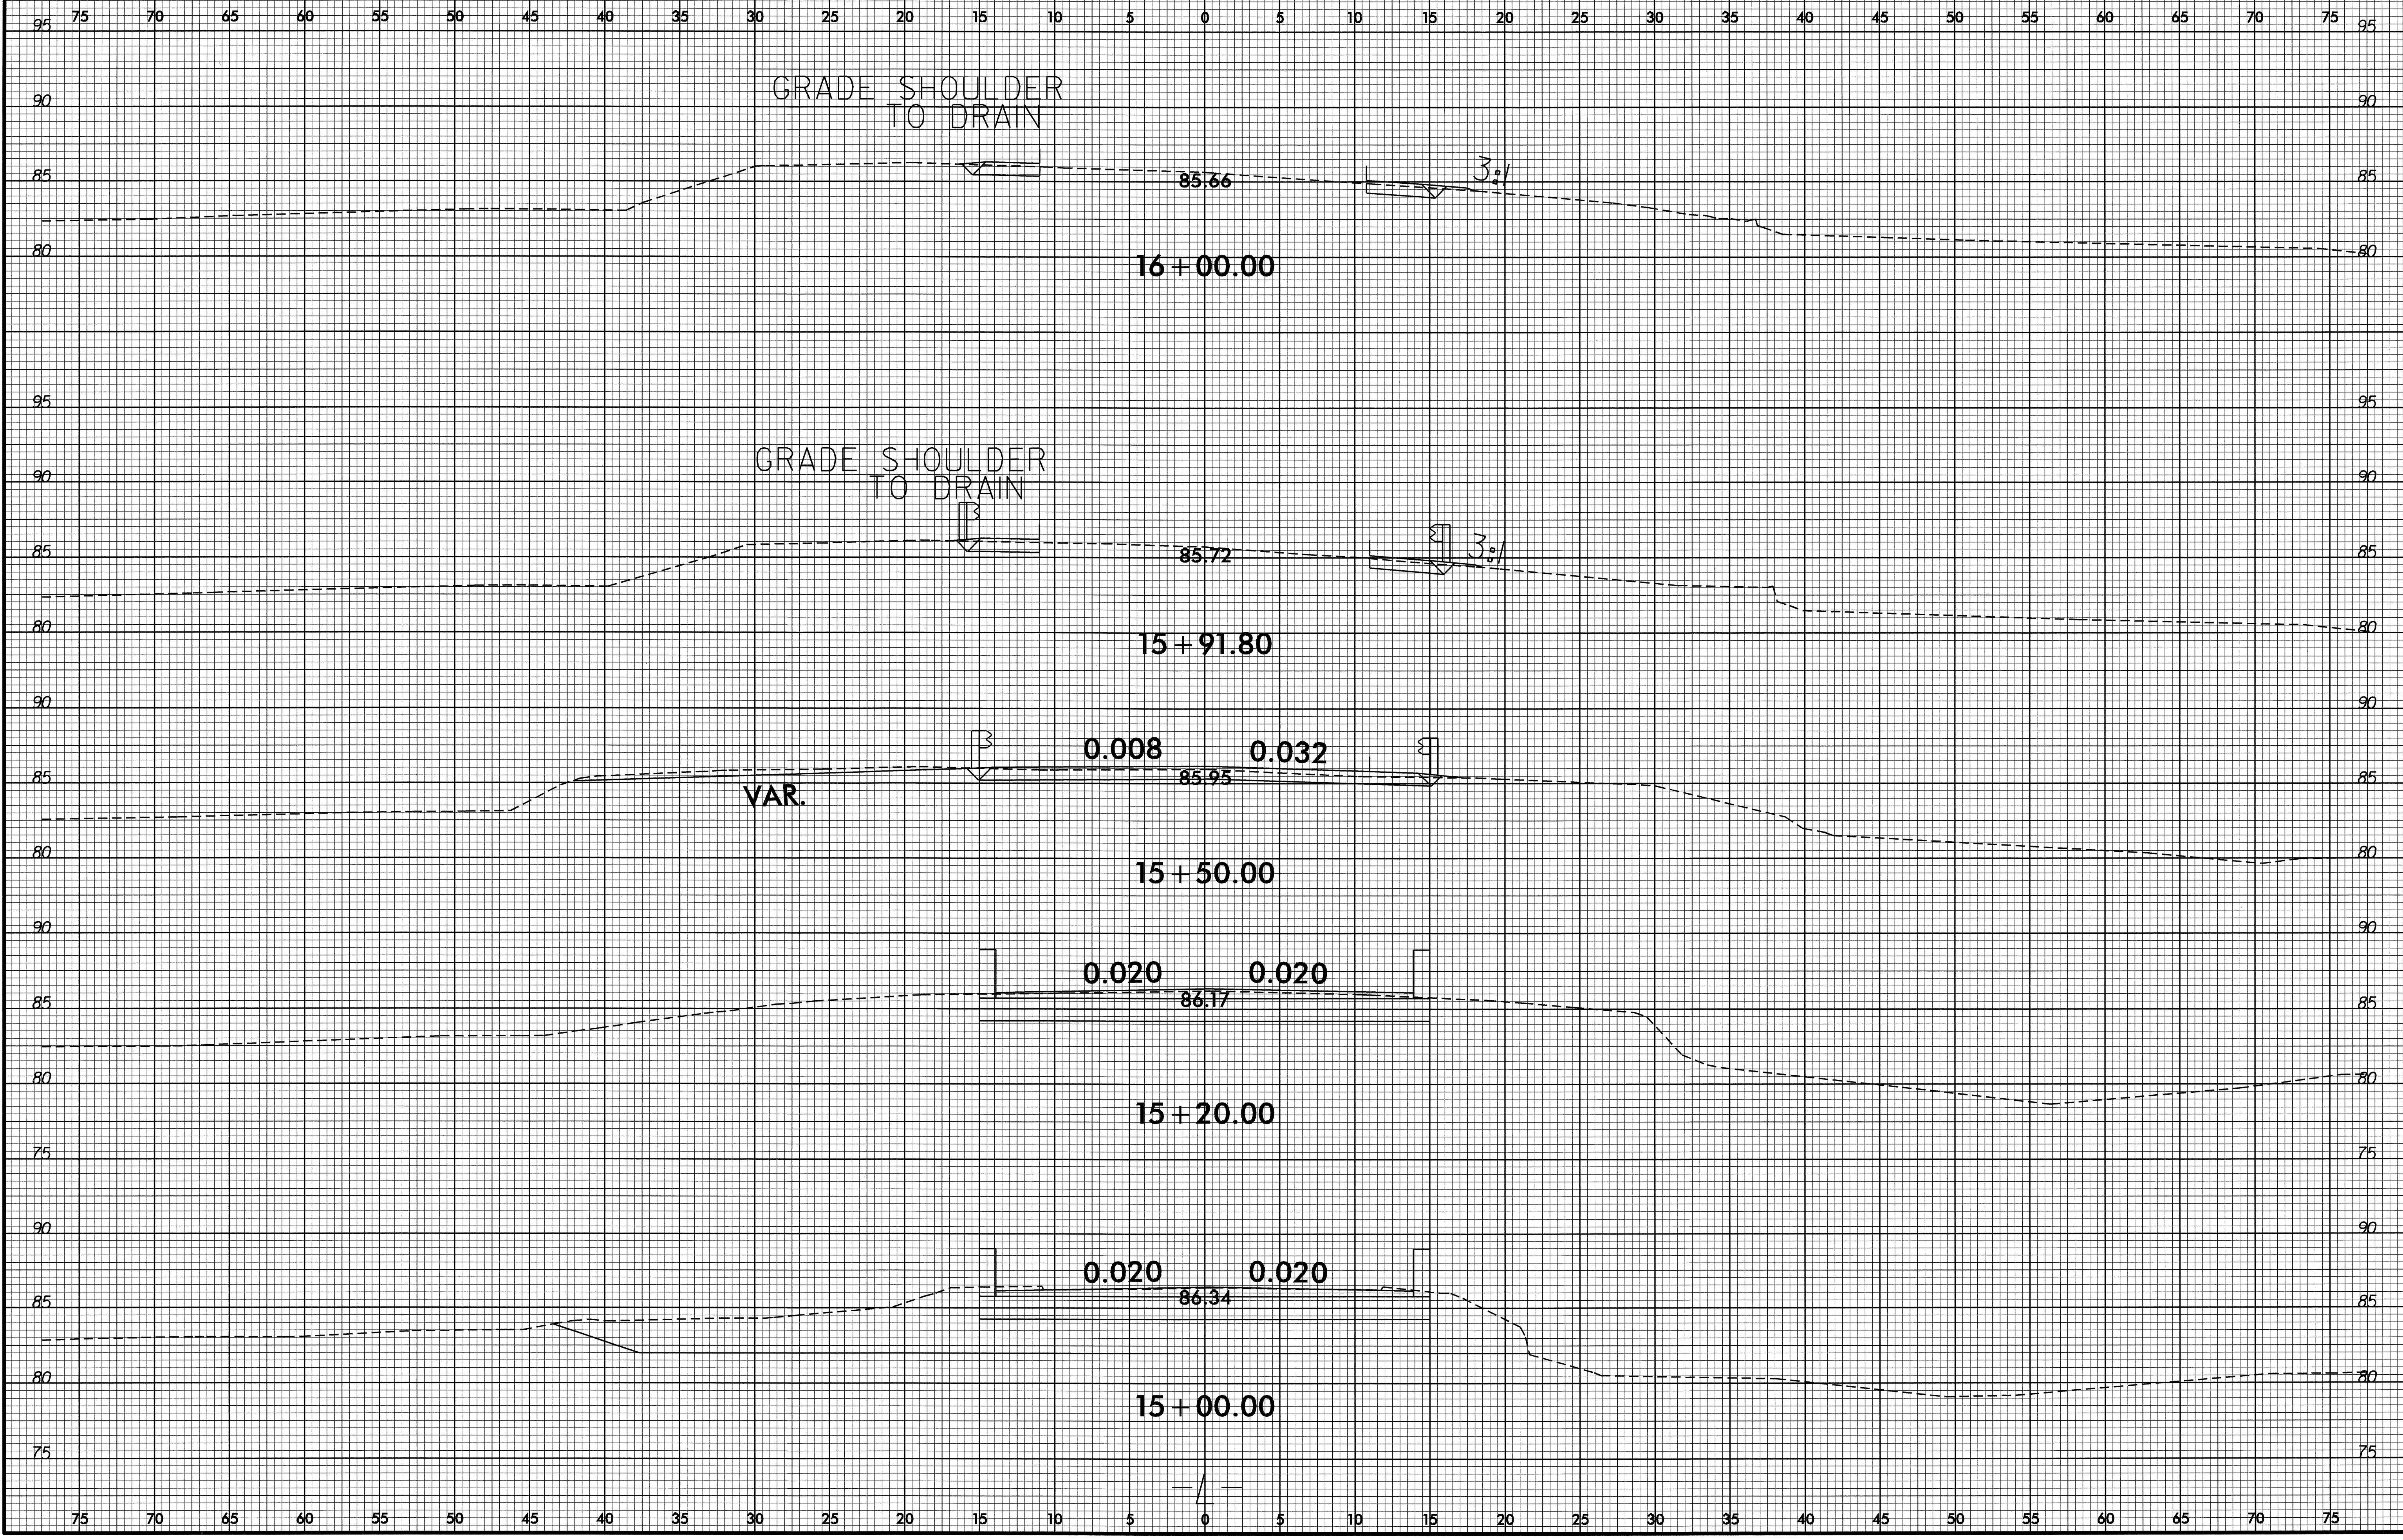


9-OCT-2008 09:31  
 R:\Roadwork\Xsc\14680\_rdu\_xpl.75'1f&r.t.dgn  
 \$\$\$USERNAME\$\$\$

8/23/99

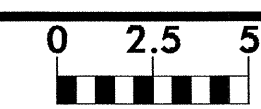

PROJ. REFERENCE NO.	SHEET NO.
B-4680	X-4

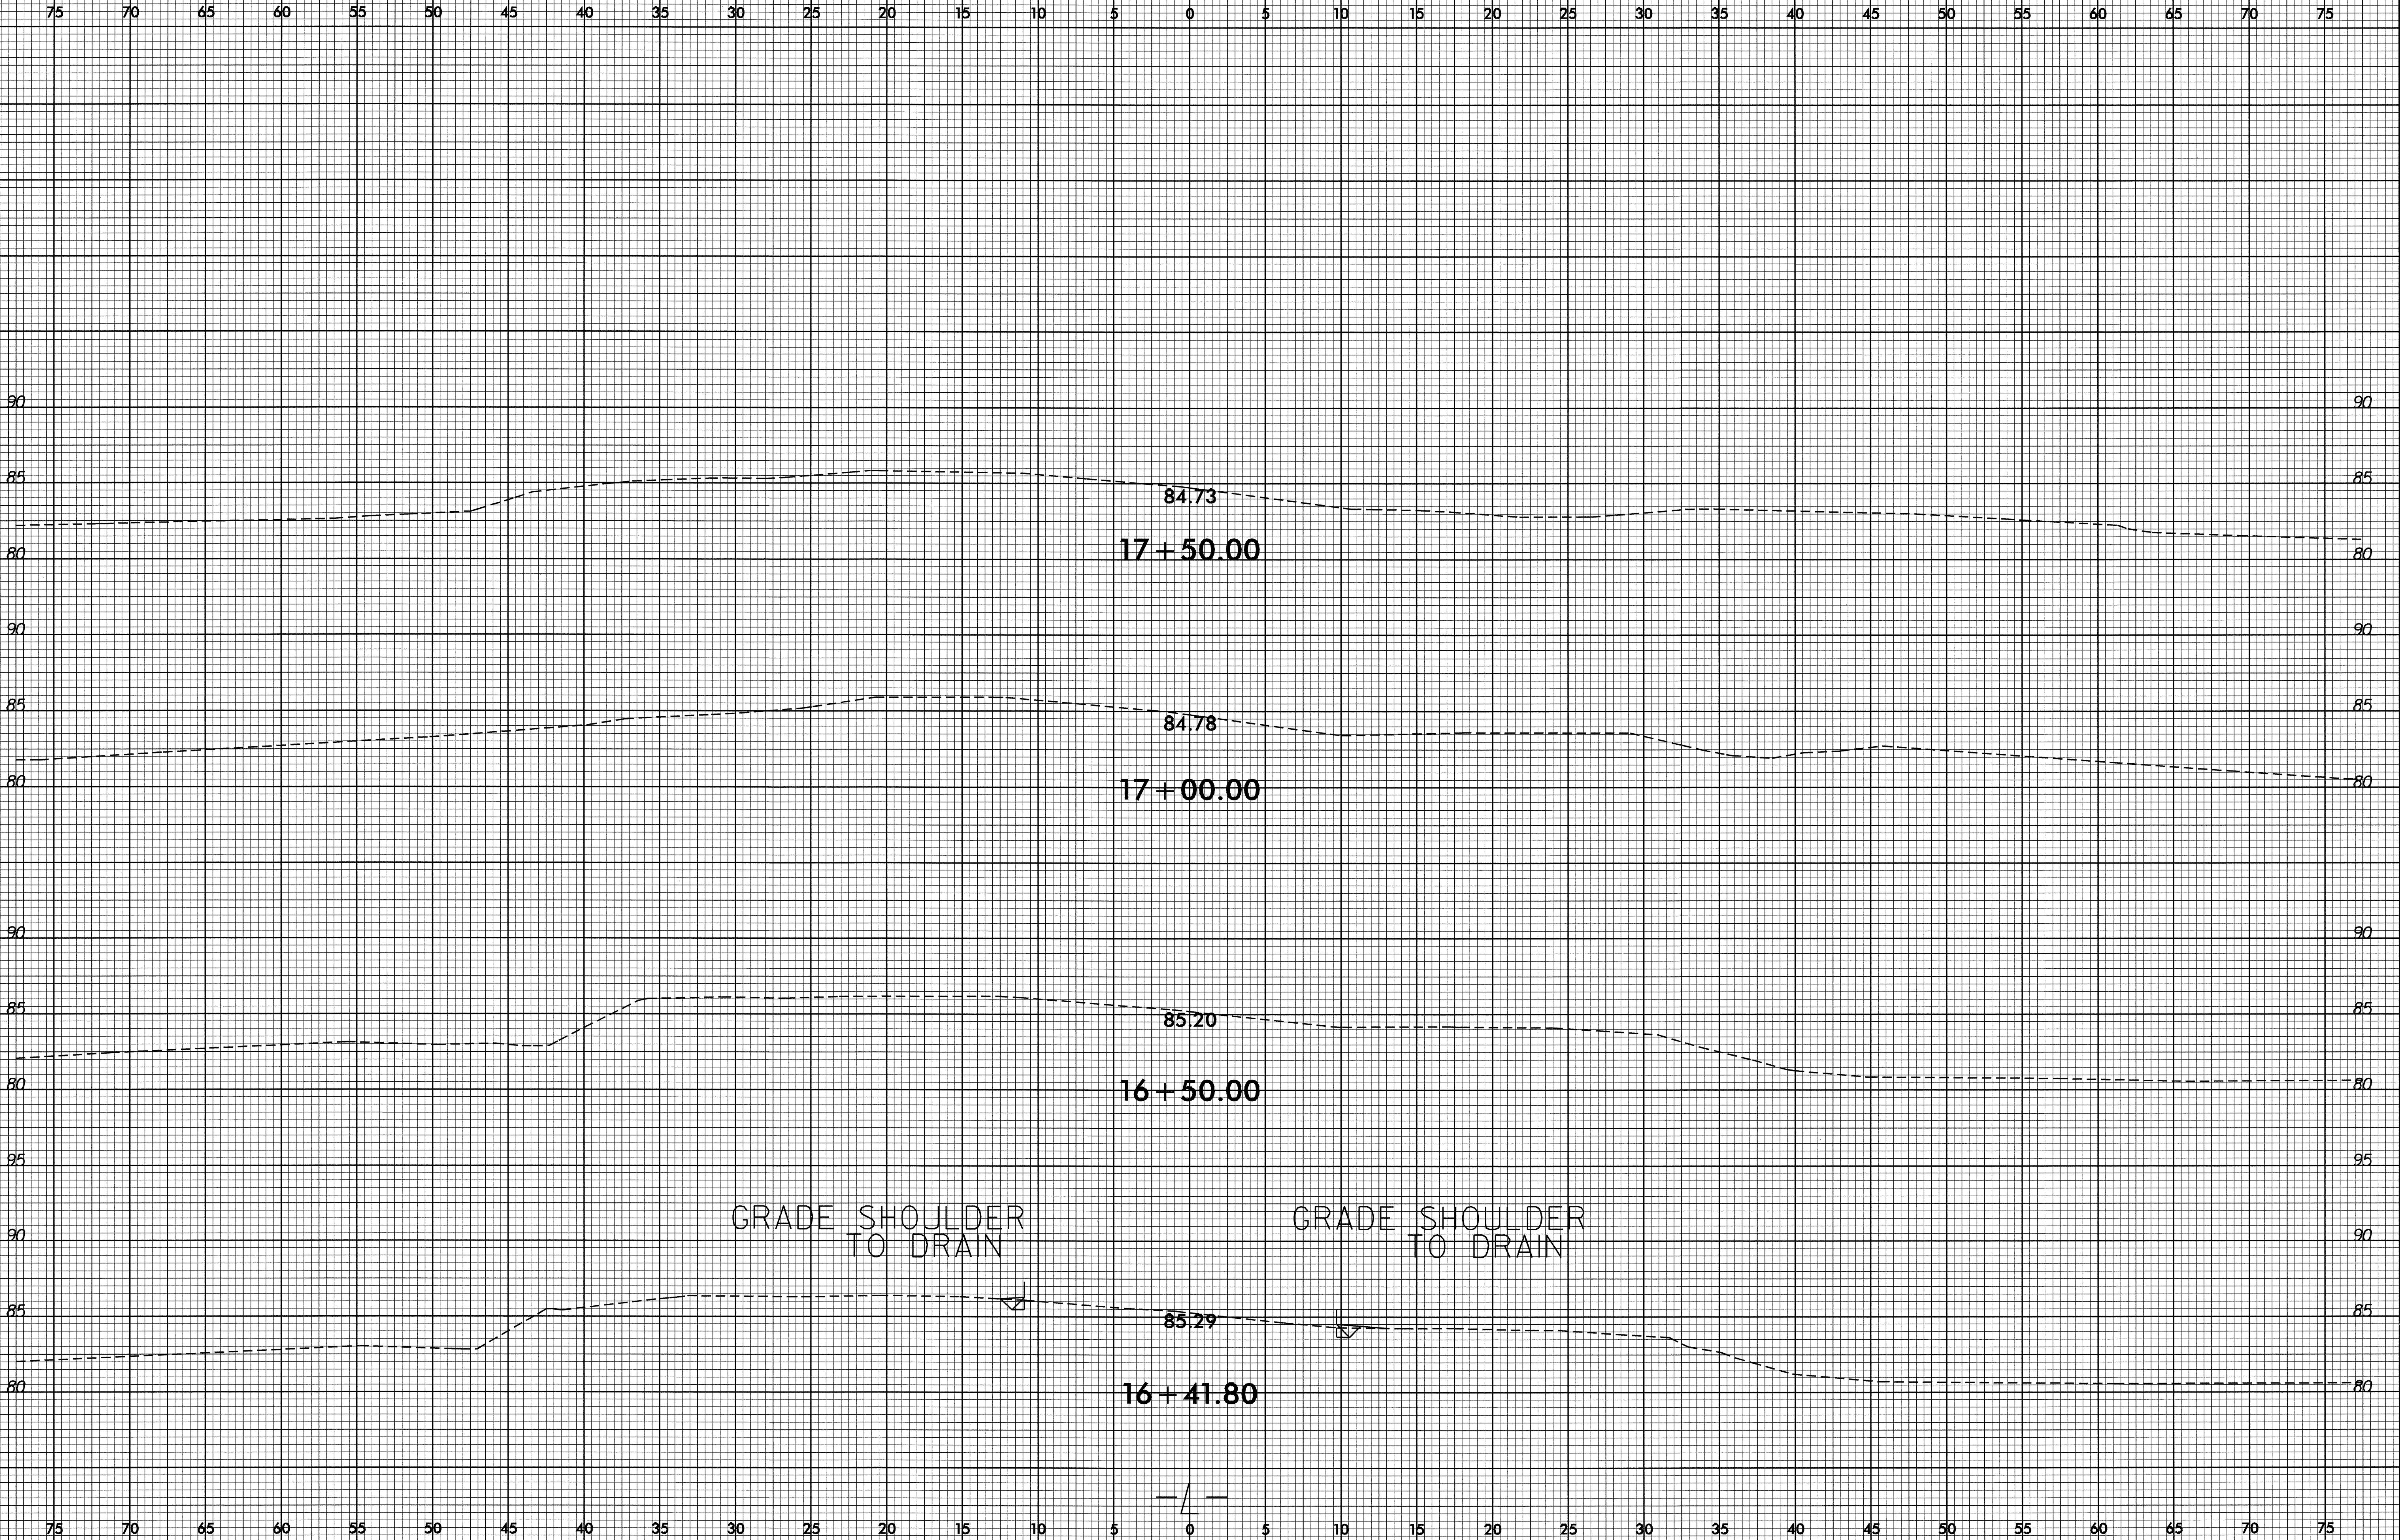

19-OCT-2009 09:31  
 R:\Roadway\Xsc\164680\_r.dwg - xpl.75' If&r.dgn  
 \$\$\$USERNAME\$\$\$