


09/08/99

TIP PROJECT: B-3404

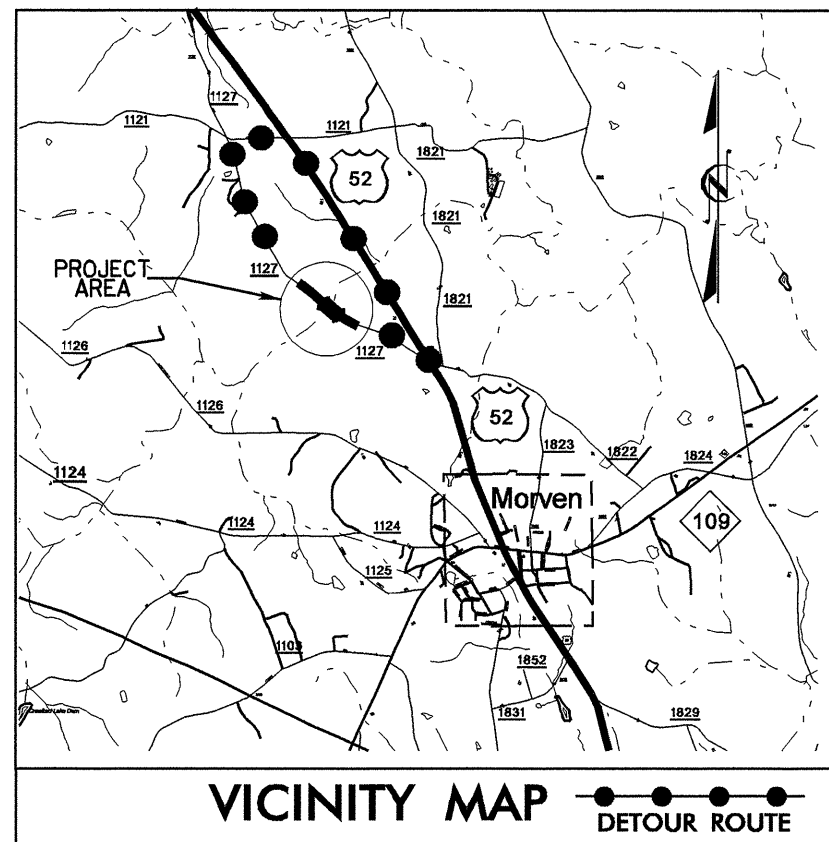



STATE OF NORTH CAROLINA
DIVISION OF HIGHWAYS

**UTILITIES BY OTHERS PLANS
ANSON COUNTY**



LOCATION: BRIDGE No. 314 OVER SOUTH FORK JONES CREEK ON SR 1127

TYPE OF WORK: UTILITY WORK

T.I.P. NO.	SHEET NO.
B-3404	UO-1

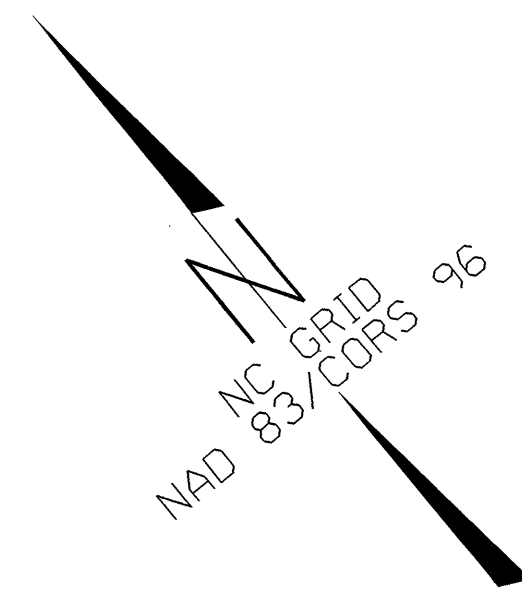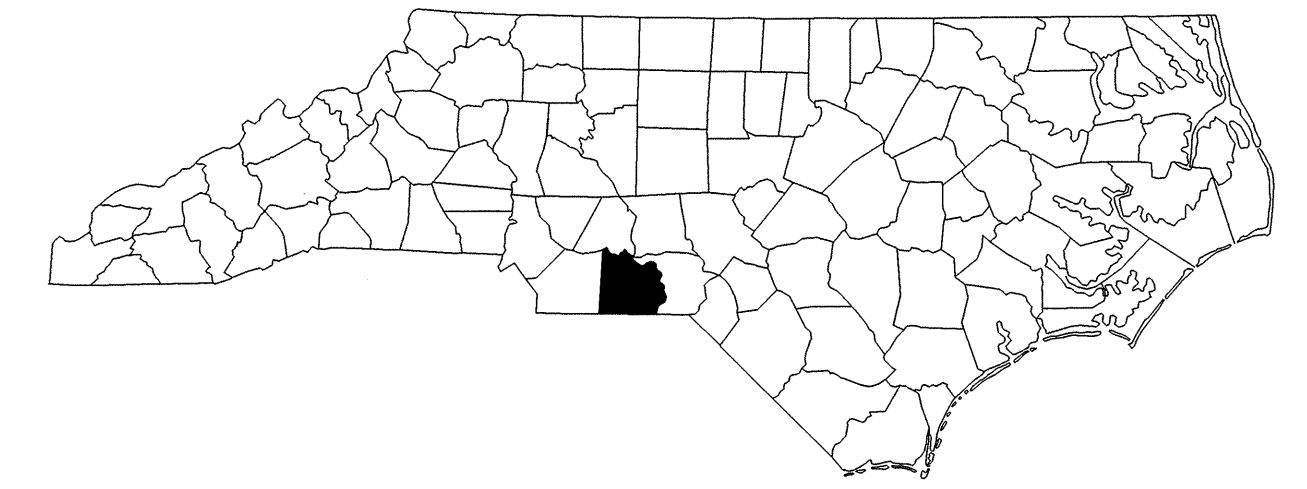

UO-2 | 4

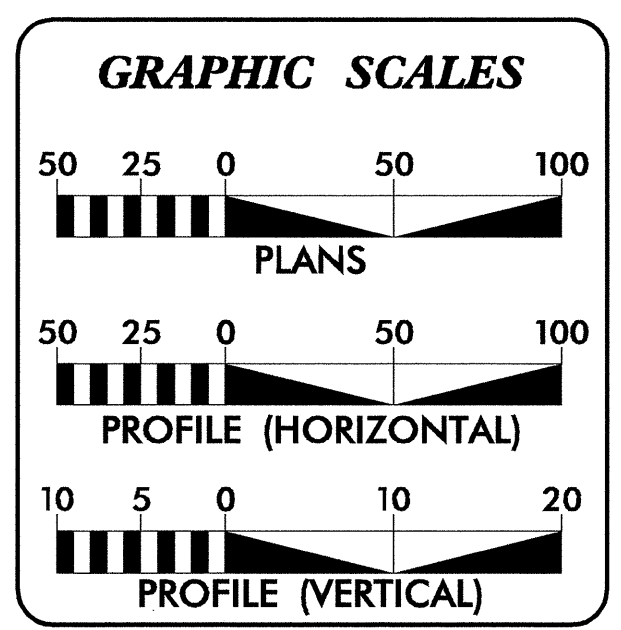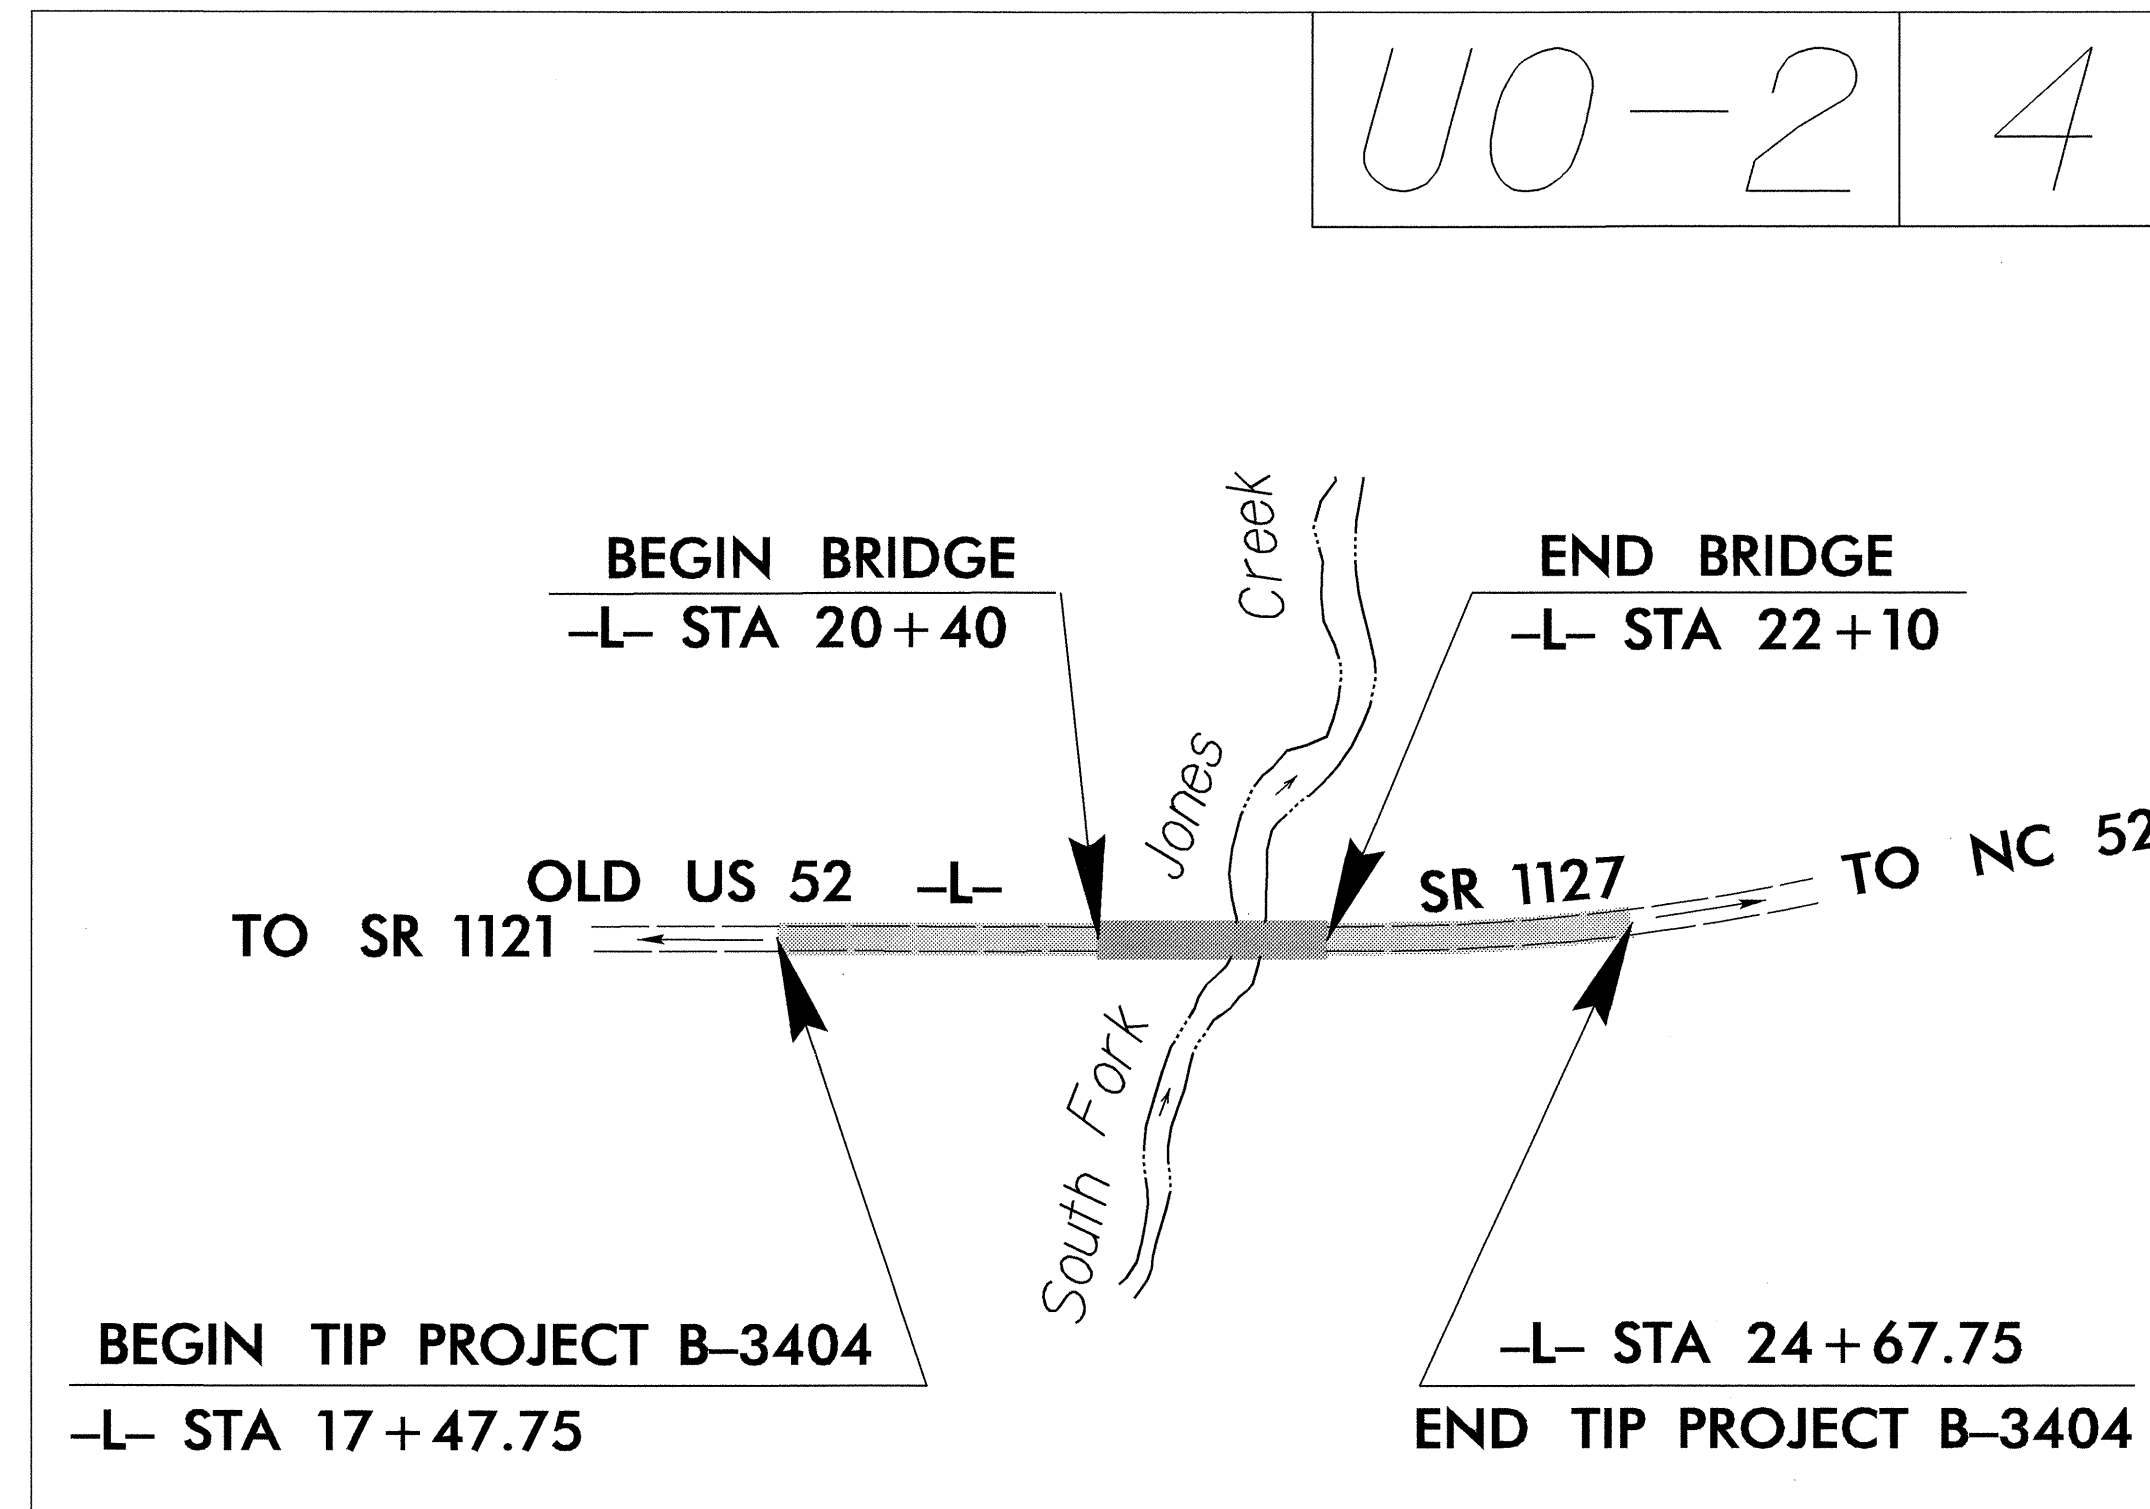

SHEET NO.	DESCRIPTION
UO-1	TITLE SHEET
UO-2	UTILITY BY OTHERS PLAN SHEETS

UTILITY OWNERS ON PROJECT
(1) Windsstream Co. Telephone

PREPARED IN THE OFFICE OF:
**DIVISION OF HIGHWAYS
UTILITIES ENGINEERING
SECTION**

1591 MAIL SERVICES CENTER
RALEIGH NC 27699-1591
PHONE (919) 250-4128
FAX (919) 250-4119





Roger Worthington, P.E.	UTILITIES SECTION ENGINEER
Steve McKee, P.E.	UTILITIES SQUAD LEADER PROJECT ENGINEER
Jamshid Hafshejani	UTILITIES PROJECT DESIGNER

01-DEC-2009 09:42
 R:\Utilities\RDY_UH\Proj\B3404_rdy-u01_tsh.dgn
 \$\$\$USERNAME\$\$\$

UTILITIES BY OTHERS

NOTE:
 ALL PROPOSED UTILITY WORK
 SHOWN ON THIS SHEET WILL
 BE DONE BY OTHERS

TELEPHONE LINE BELONGS TO
 WINDSTREAM COMPANY.

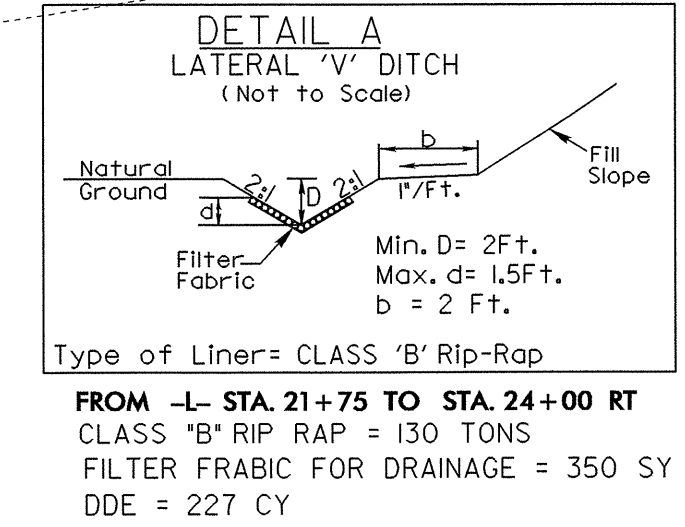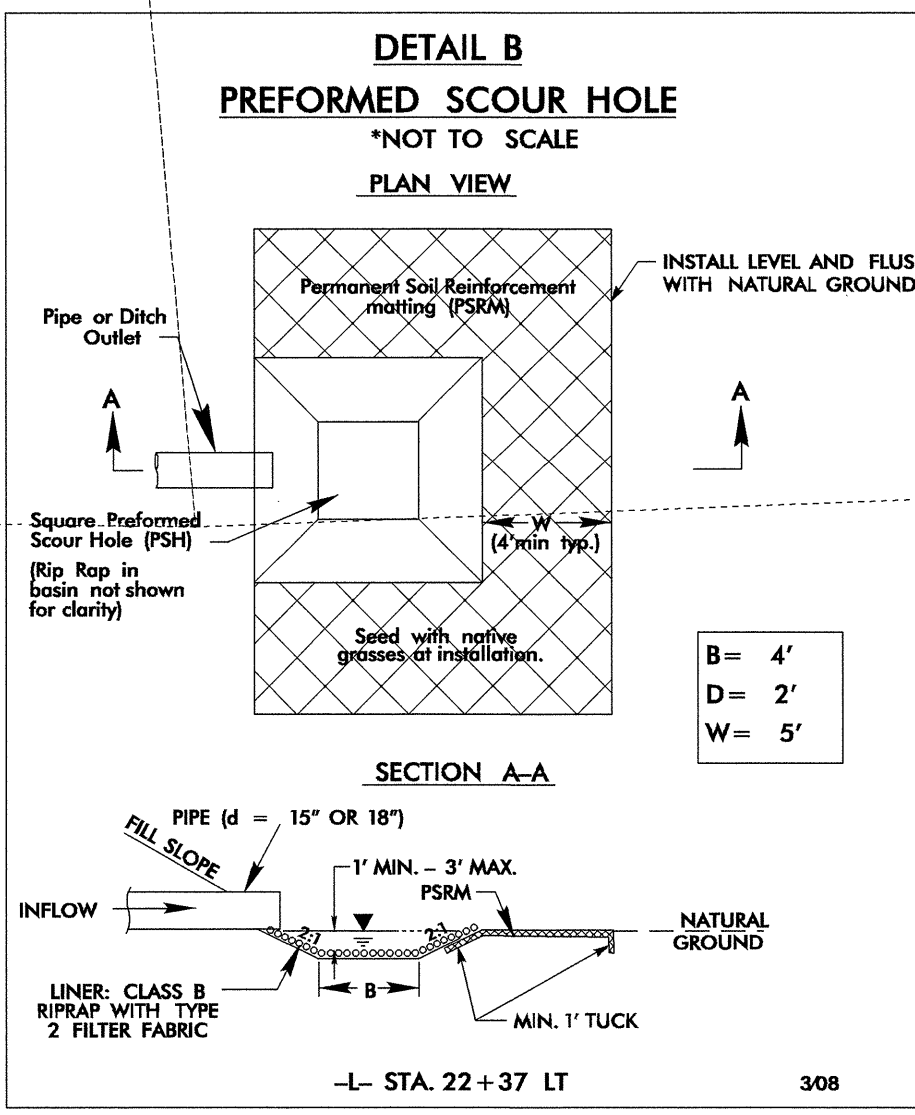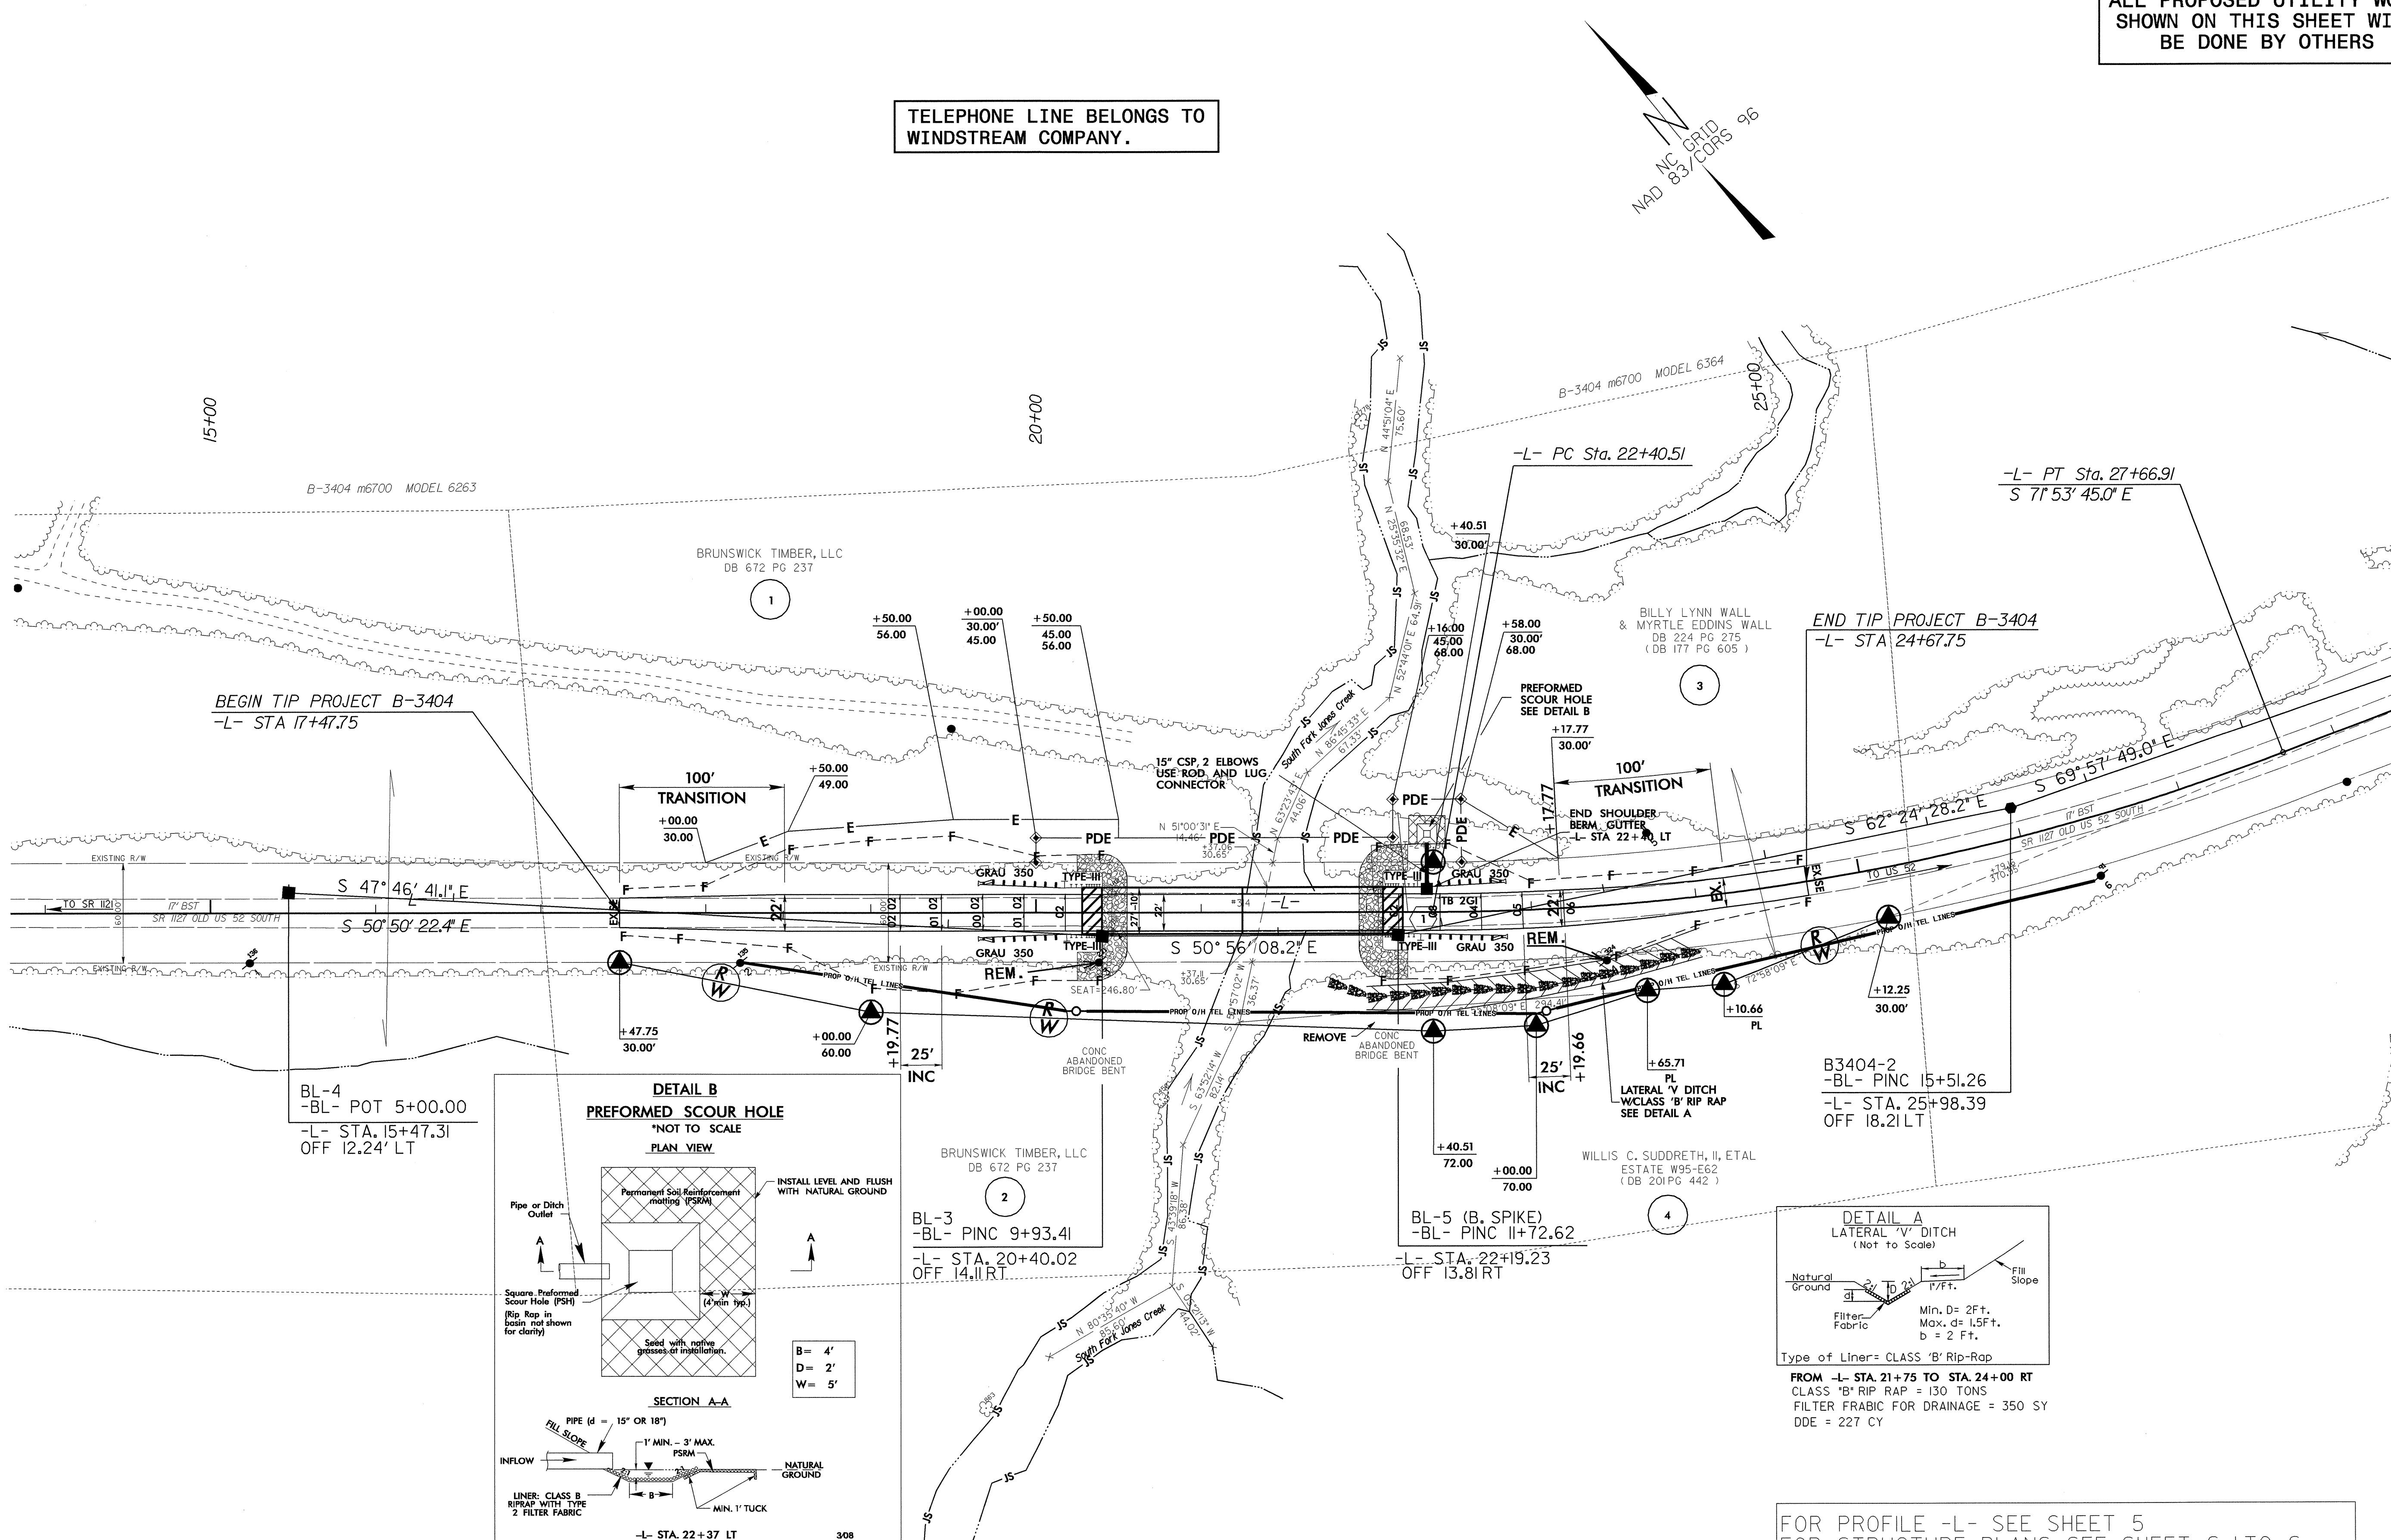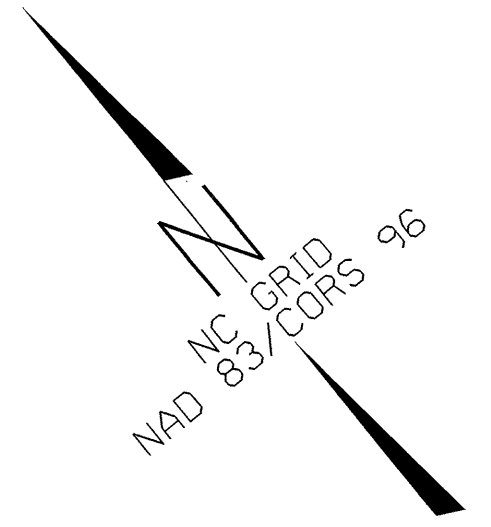

FOR PROFILE -L- SEE SHEET 5
 FOR STRUCTURE PLANS SEE SHEET S-I TO S-

5/14/99

 01-DEC-2009 07:50
 R:\Users\j... \B3404\rdy\U0B2_4psh.dgn