



8/23/99

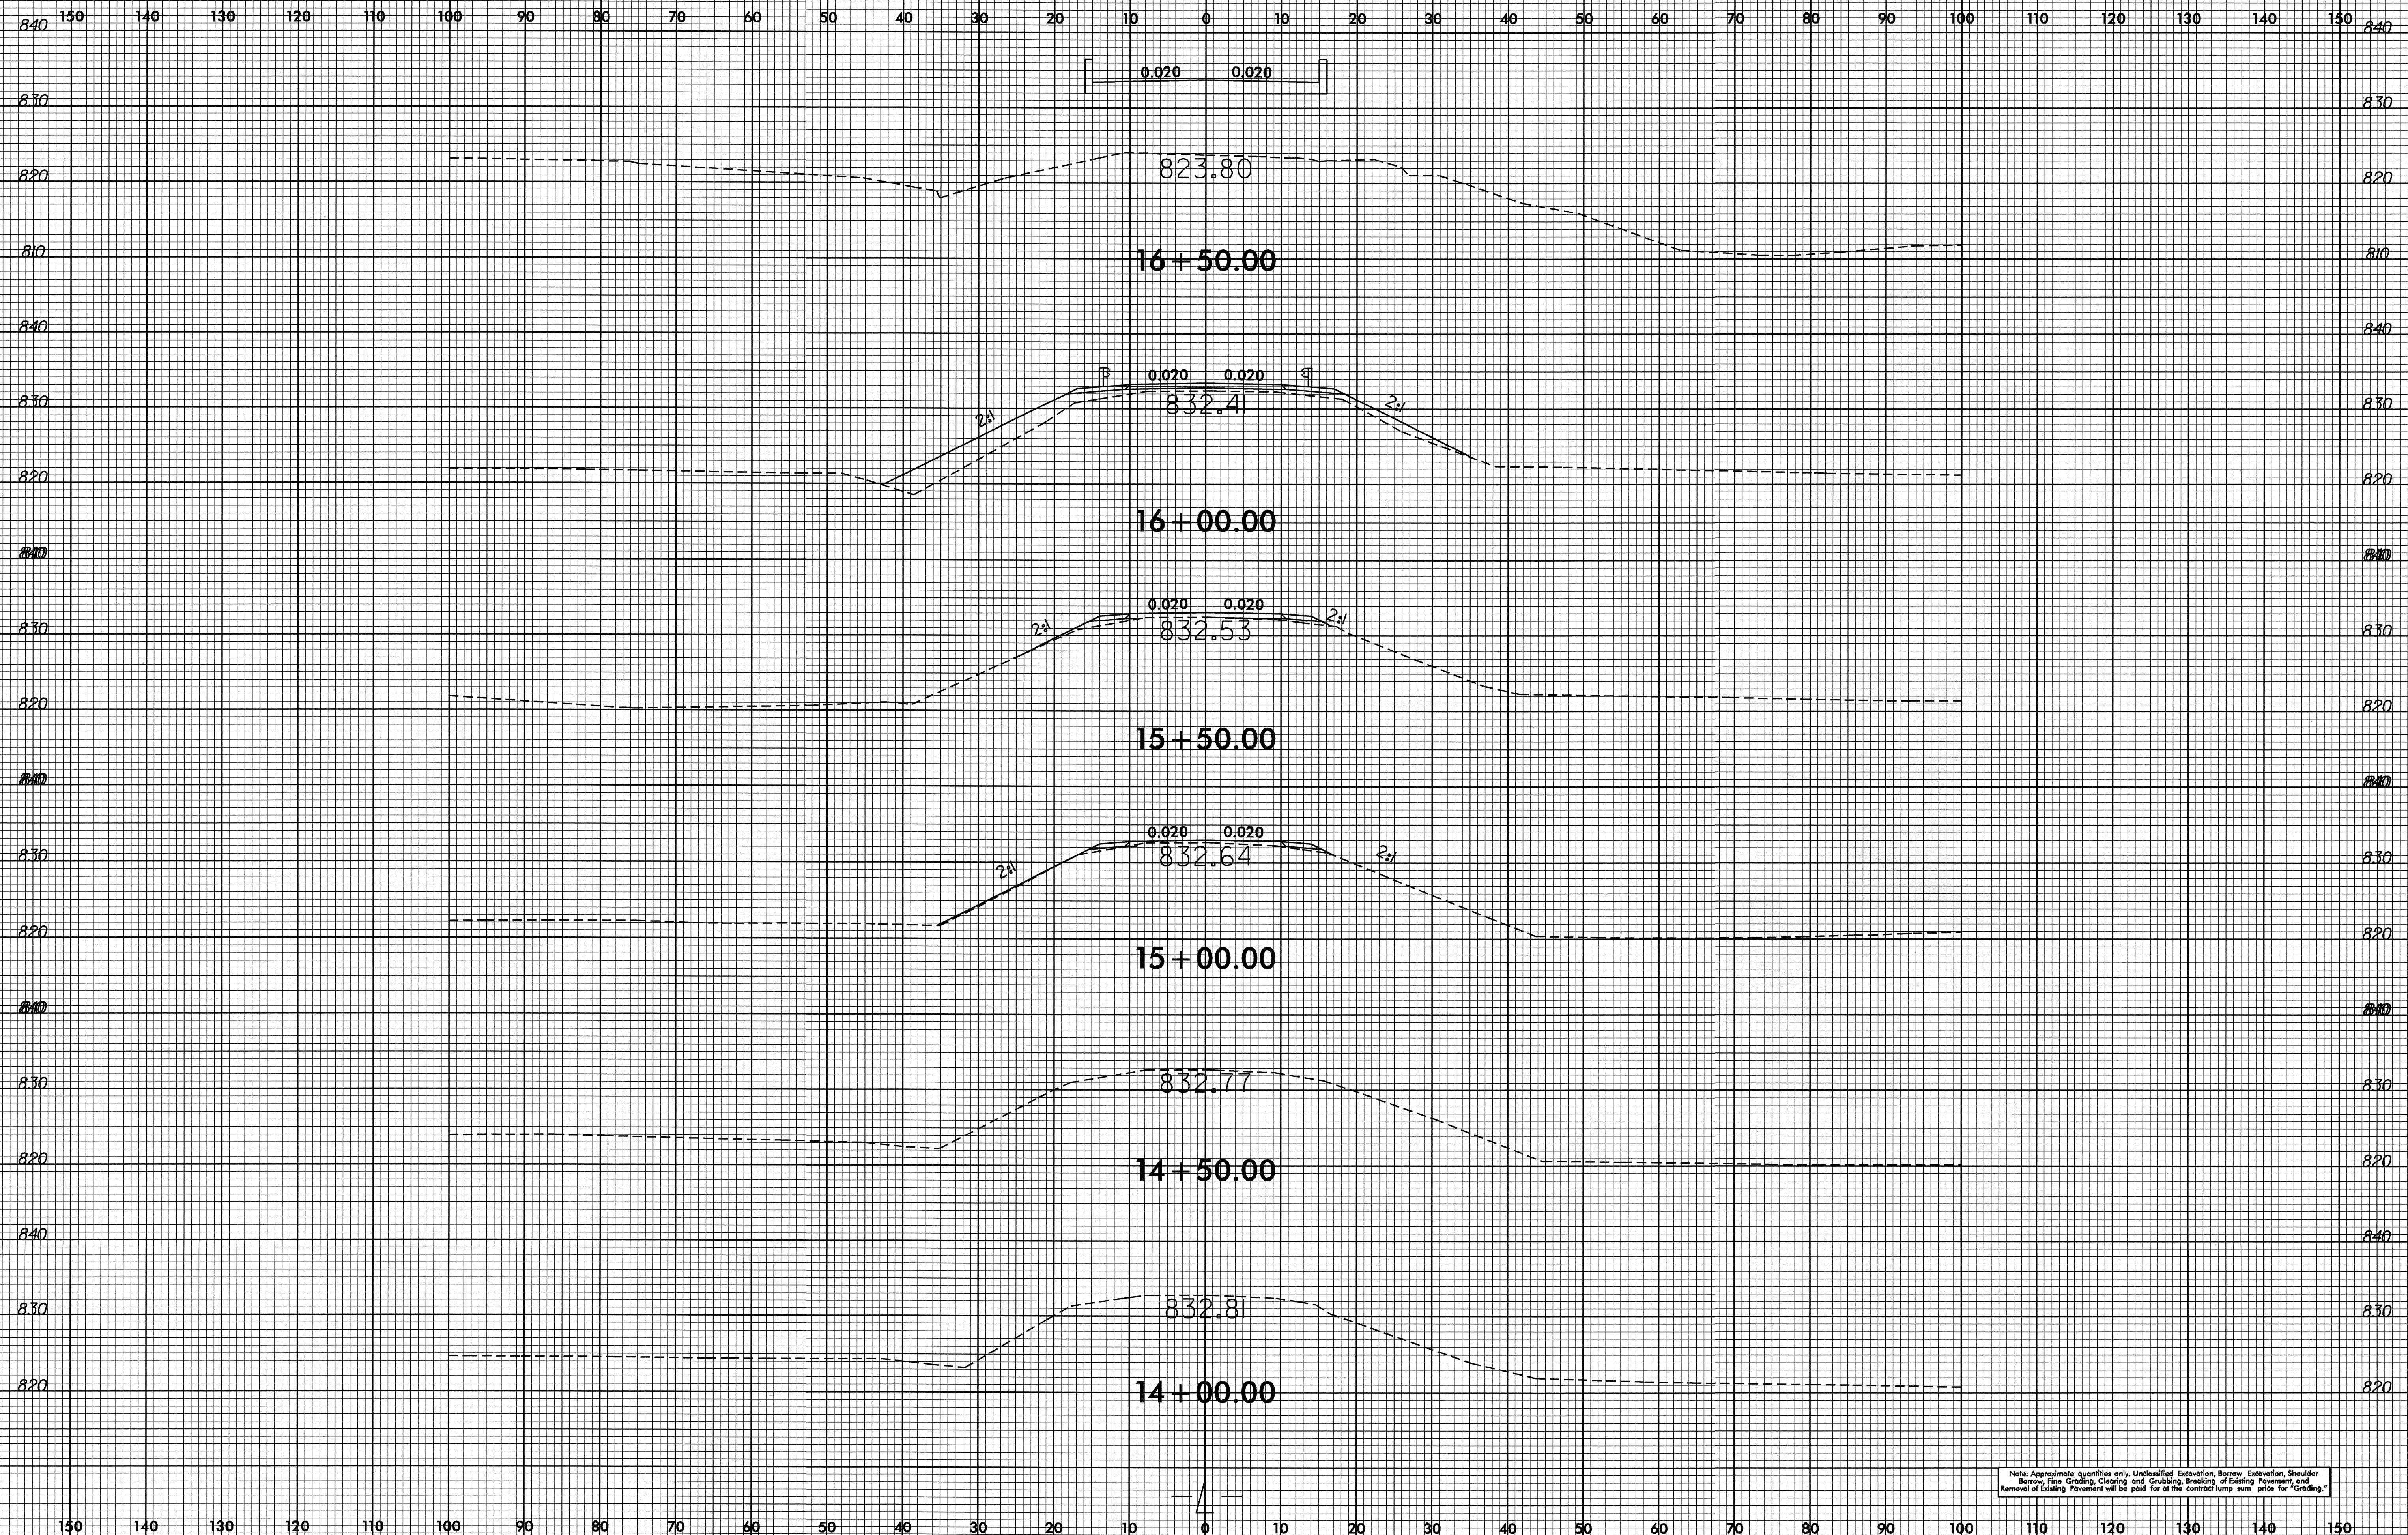

Note: Approximate quantities only. Unplanned Excavation, Borrow, Excavation, Shoulder Borrow, Fine Grading, Clearing and Grubbing, Breaking of Existing Pavement and Removal of Existing Pavement will be paid for at the contract lump sum price for "Grading."

08-DEC-2009 10:47 AM
 336605298.dwg
 336605298.dwg


8/23/99

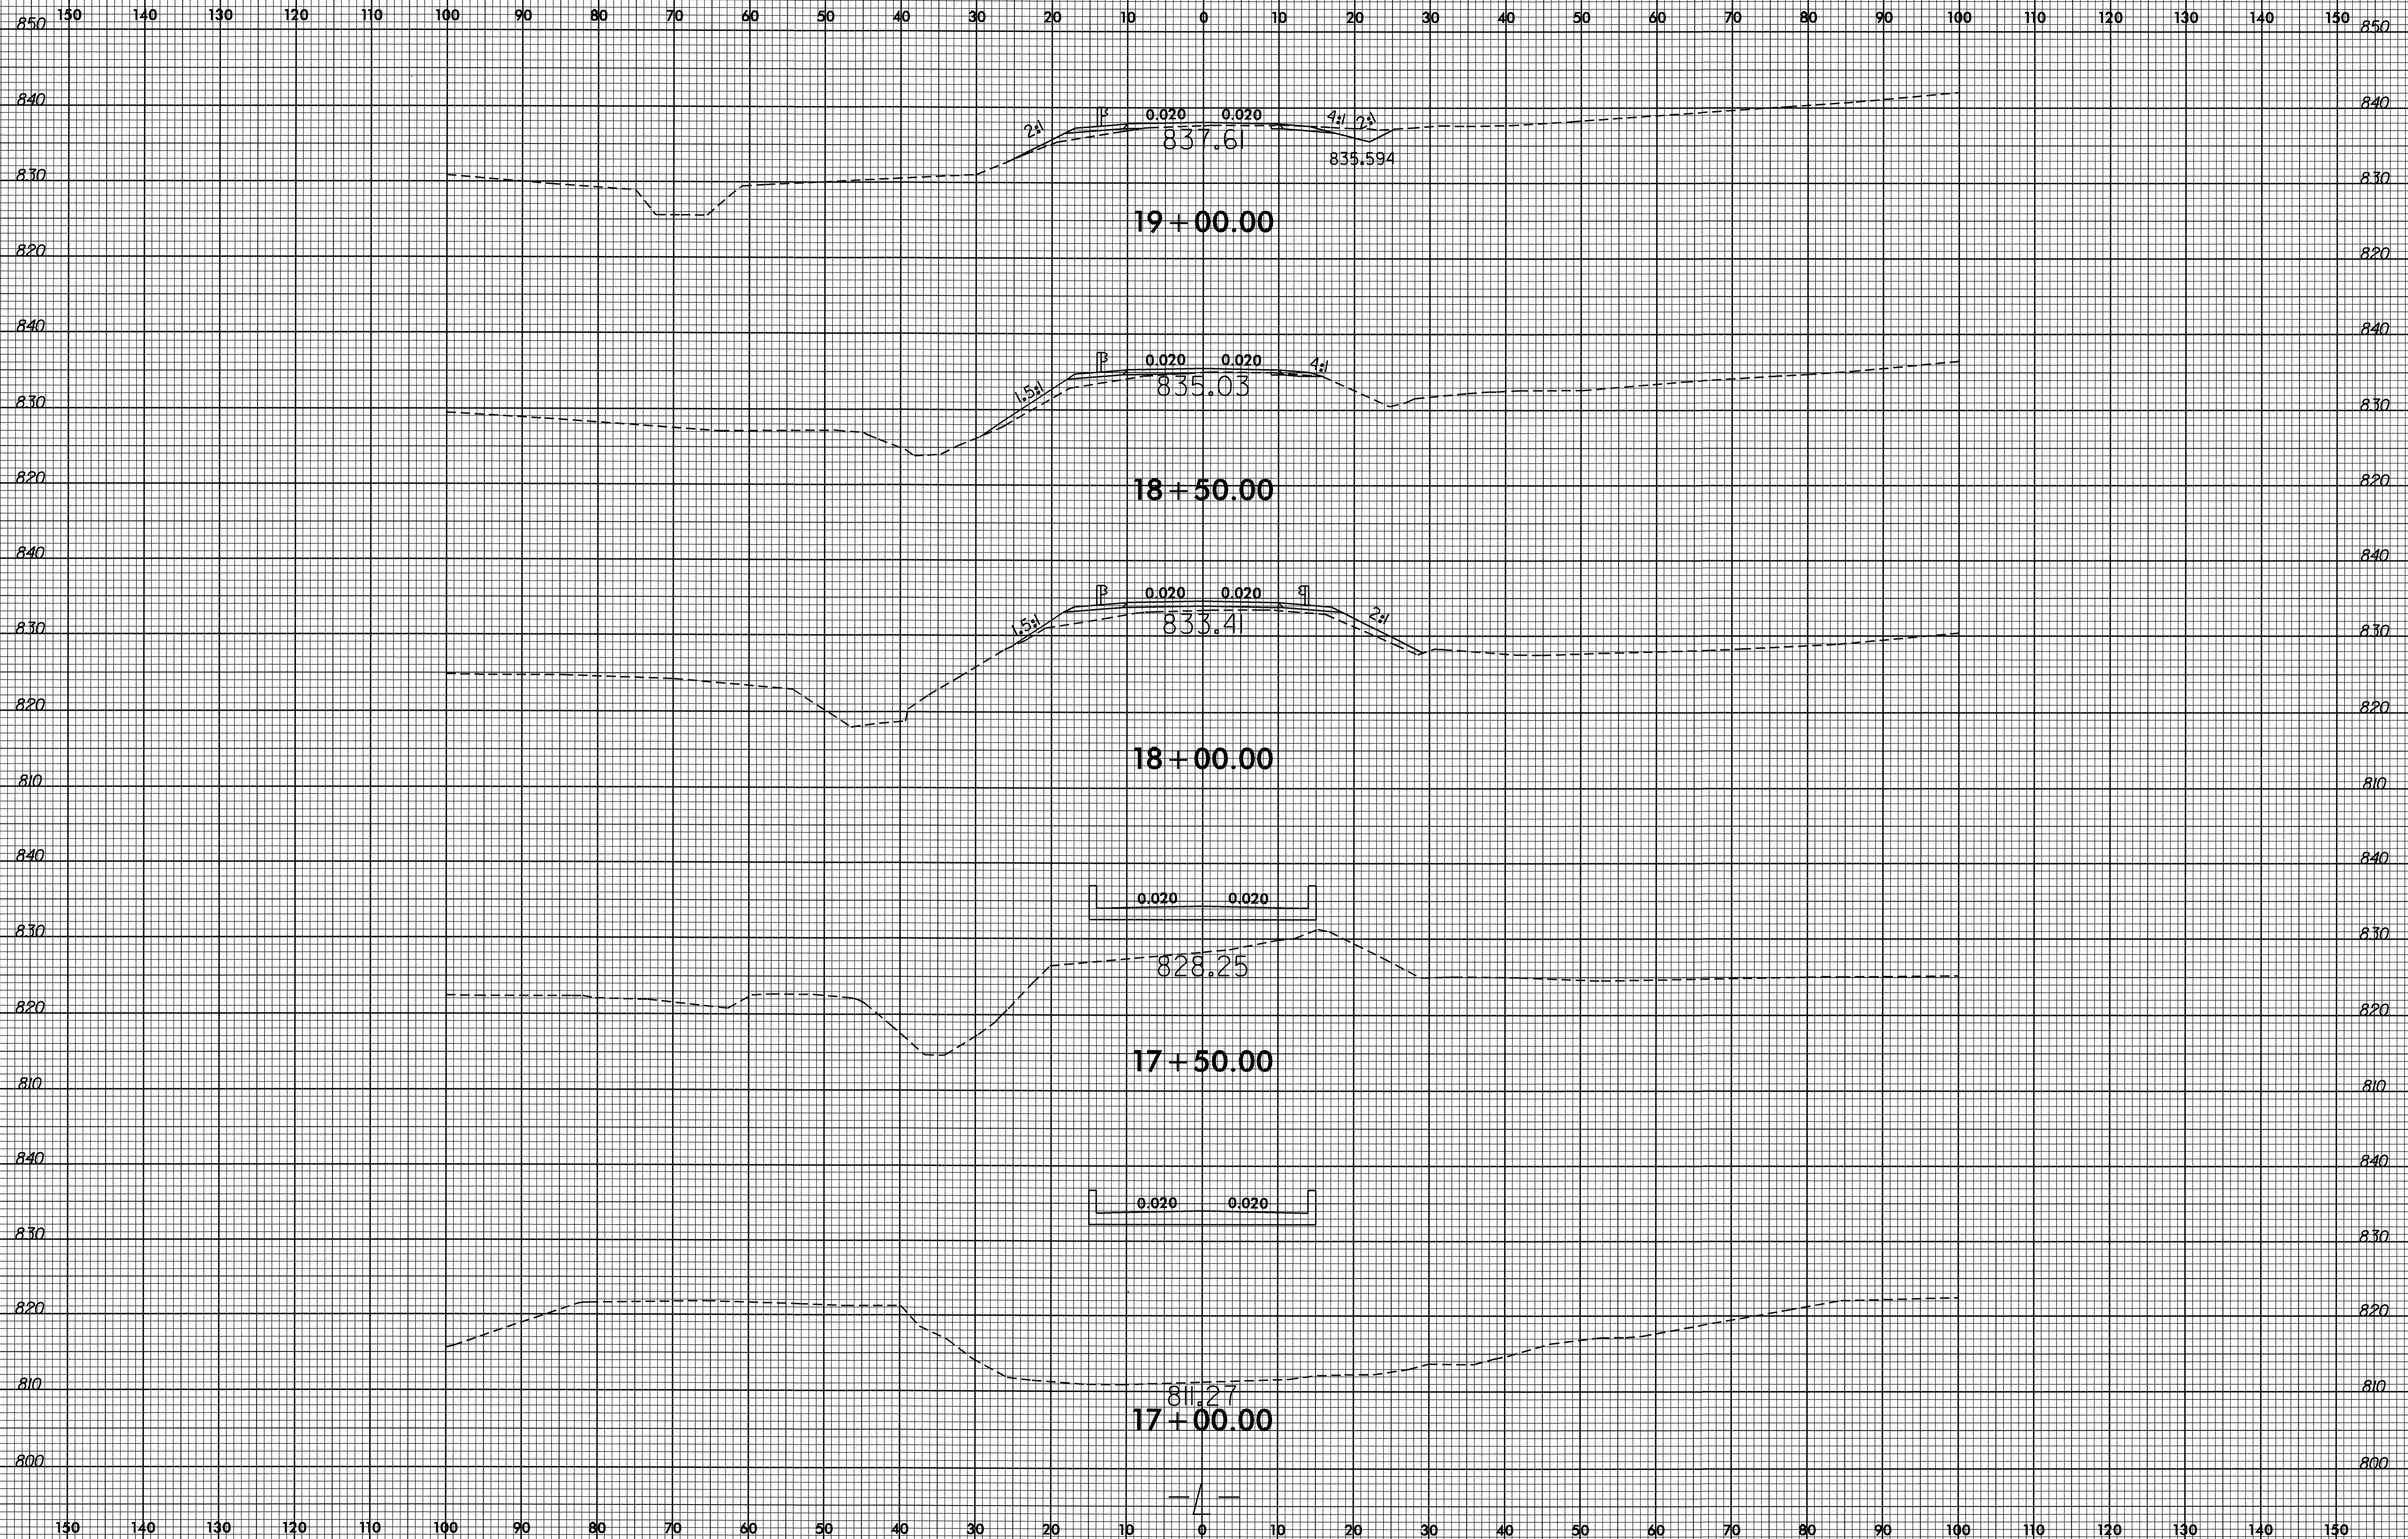

08-DEC-2009 10:44
c:\road\p\sc\14468_r.dwg - xpl.dgn
\$\$\$\$\$USER\$\$\$\$\$

8/23/99

0 5 10	PROJ. REFERENCE NO.	SHEET NO.
	B-4468	X-3

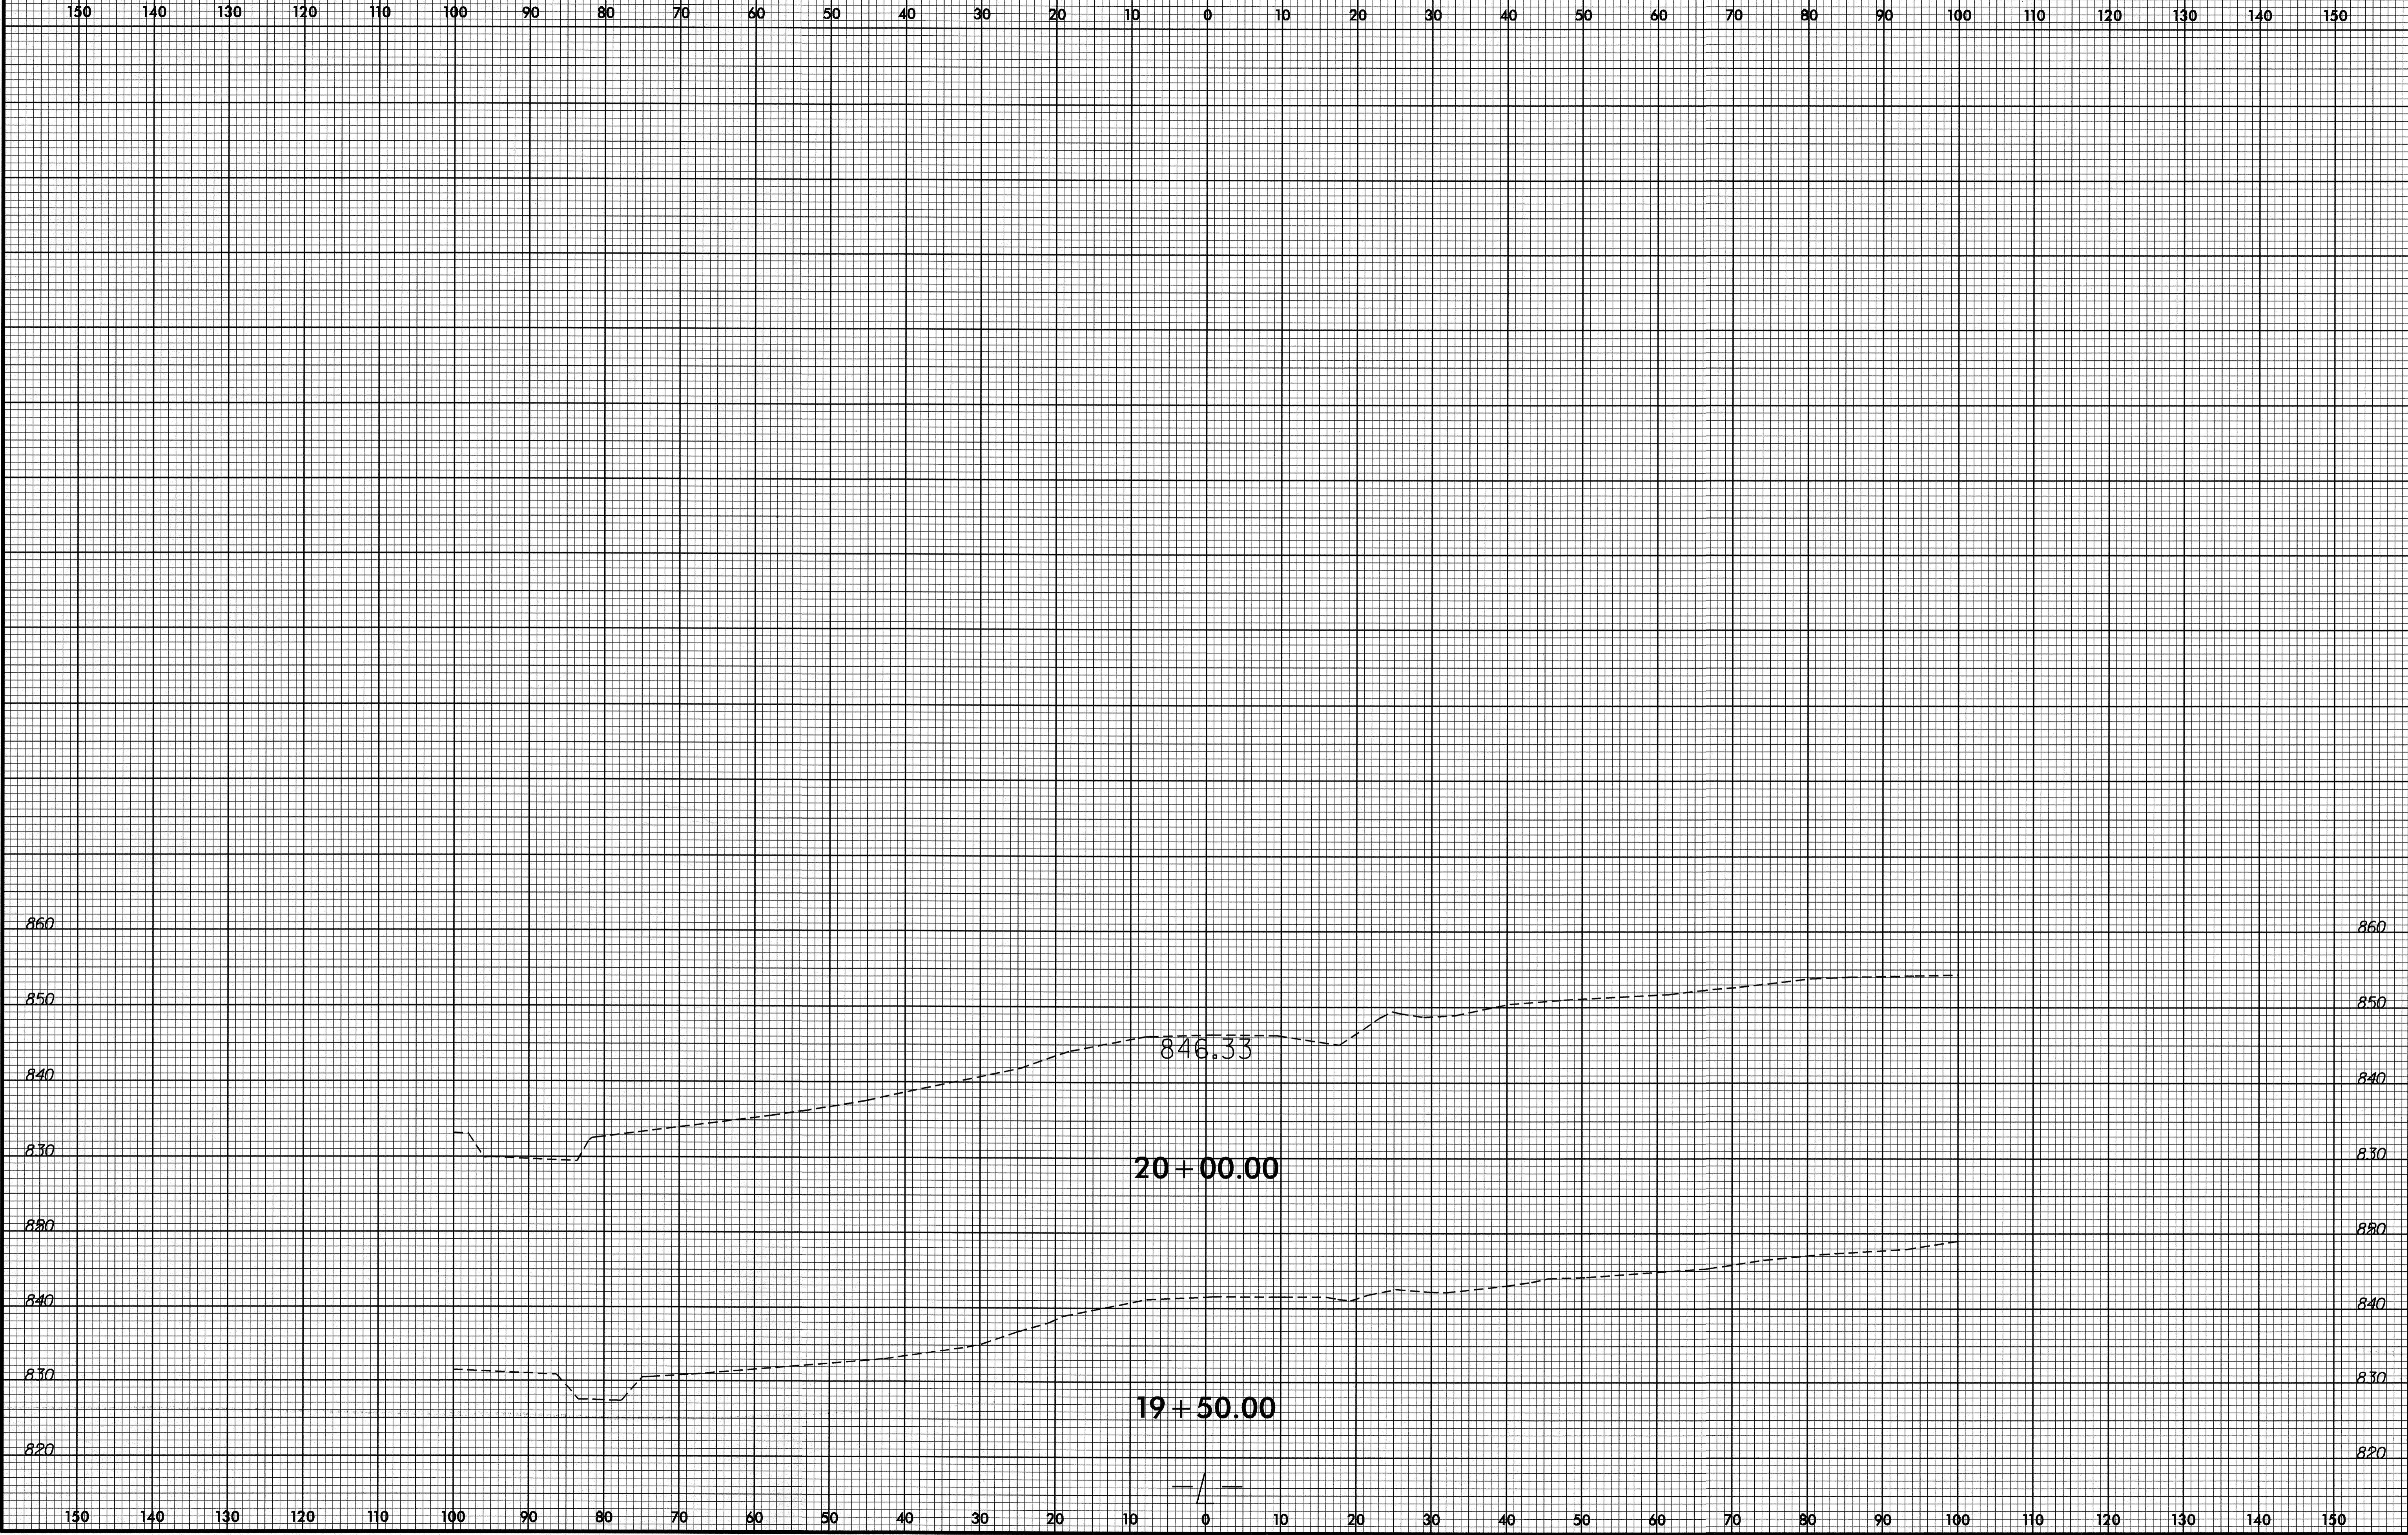

08-DEC-2009 10:44
r:\road\ku\ygc\4468_rdy_xpl.dgn
\$\$\$\$\$USERNAME\$\$\$\$