

SIGN NUMBER: SP07011 BACKG COLOR: Fluorescent Orange
 TYPE: STATIONARY COPY COLOR: Black
 QUANTITY: SEE PLANS

| SYMBOL | X | Y | WID | HT |
|--------|---|---|-----|----|
| | | | | |
| | | | | |
| | | | | |
| | | | | |
| | | | | |
| | | | | |
| | | | | |
| | | | | |
| | | | | |
| | | | | |

SIGN WIDTH: 36"
 HEIGHT: 24"
 TOTAL AREA: 6.0 Sq.Ft.

BORDER TYPE: INSET
 RECESS: 0.38"
 WIDTH: 0.63"
 RADII: 1.5"

NO. Z BARS: MAT'L: 0.080" (2.0 mm) ALUMINUM
 LENGTH: 0.079" COMPOSITE

DESIGN BY: R. HENNEIN CHECKED BY: STD #: N/A
 PROJECT ID: R-4430 DIV: 14 DATE: Jan 16, 2007



USE NOTES:
 1. Legend and border shall be direct applied black non-reflective sheeting.
 2. Background shall be Type VII, VIII, or IX (prismatic) fluorescent orange retroreflective sheeting.

Yellow panel is:

LETTER POSITIONS

Letter spacings are to start of next letter

| | S | A | L | L | E | N | | | | Series/Size Text Length |
|--|------|-----|-----|------|-----|-----|---|-----|---|-------------------------|
| | 4 | 3.4 | 5 | 4.6 | 3.8 | 3.8 | 4 | 3.4 | 4 | C 2000 27.9 |
| | | R | D | | | | | | | C 2000 7.7 |
| | 14.1 | 4.4 | 3.4 | 14.1 | | | | | | |

Spacing Factor is 1 unless specified otherwise

NORTH CAROLINA D.O.T. SIGN DETAIL

SIGN NUMBER: SP08501 BACKG COLOR: Fluorescent Orange
 TYPE: STATIONARY COPY COLOR: Black
 QUANTITY: SEE PLANS


| SYMBOL | X | Y | WID | HT |
|--------|---|---|-----|----|
| | | | | |
| | | | | |
| | | | | |
| | | | | |
| | | | | |
| | | | | |
| | | | | |
| | | | | |
| | | | | |
| | | | | |

SIGN WIDTH: 48"
 HEIGHT: 24"
 TOTAL AREA: 8.0 Sq.Ft.

BORDER TYPE: INSET
 RECESS: 0.38"
 WIDTH: 0.63"
 RADII: 1.5"

NO. Z BARS: MAT'L: 0.125" (3.2 mm) ALUMINUM
 LENGTH: 0.079" COMPOSITE

DESIGN BY: R. HENNEIN CHECKED BY: DATE: Oct 06, 2008
 PROJECT ID: R-4430 DIV: 14

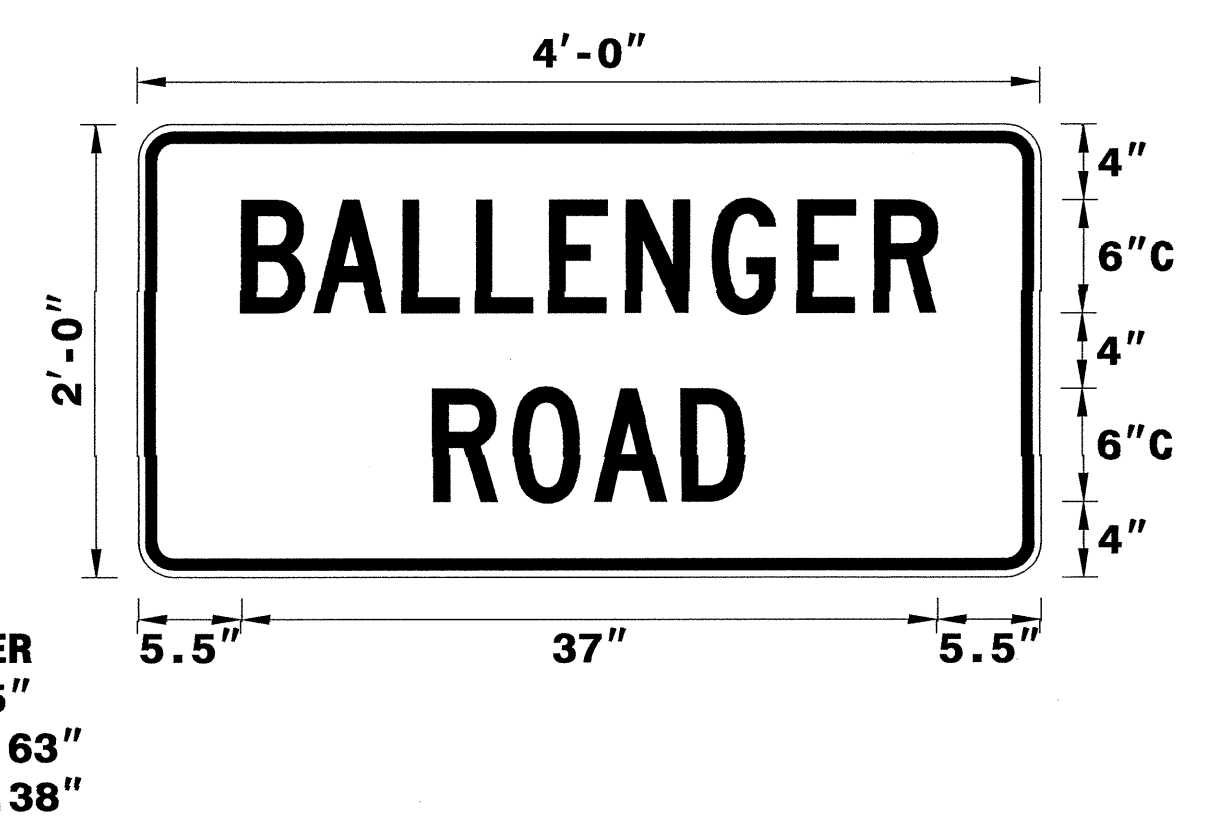

USE NOTES: 1,2
 1. Legend and border shall be direct applied black non-reflective sheeting.
 2. Background shall be Type VII, VIII, or IX (prismatic) fluorescent orange retroreflective sheeting.

BORDER
 R=1.5"
 TH=0.63"
 IN=0.38"

Spacing Factor is 1 unless specified otherwise

LETTER POSITIONS

Letter spacings are to start of next letter

| | B | A | L | L | E | N | G | E | R | | | | Series/Size Text Length |
|--|------|-----|-----|-----|-----|------|-----|-----|-----|-----|-----|--|-------------------------|
| | 5.5 | 3.9 | 4.7 | 3.9 | 3.9 | 4.1 | 4.6 | 4.6 | 4.1 | 3.4 | 5.5 | | C 2000 37 |
| | | R | O | A | D | | | | | | | | C 2000 16.6 |
| | 15.7 | 4.3 | 4.3 | 4.7 | 3.4 | 15.7 | | | | | | | |

Spacing Factor is 1 unless specified otherwise

NORTH CAROLINA D.O.T. SIGN DETAIL

SIGN NUMBER: SP08500 BACKG COLOR: Fluorescent Orange
 TYPE: STATIONARY COPY COLOR: Black
 QUANTITY: SEE PLANS


| SYMBOL | X | Y | WID | HT |
|--------|---|---|-----|----|
| | | | | |
| | | | | |
| | | | | |
| | | | | |
| | | | | |
| | | | | |
| | | | | |
| | | | | |
| | | | | |
| | | | | |

SIGN WIDTH: 30"
 HEIGHT: 24"
 TOTAL AREA: 5.0 Sq.Ft.

BORDER TYPE: INSET
 RECESS: 0.38"
 WIDTH: 0.63"
 RADII: 1.5"

NO. Z BARS: MAT'L: 0.063" (1.6 mm) ALUMINUM
 LENGTH: 0.079" COMPOSITE

DESIGN BY: R. HENNEIN CHECKED BY: DATE: Oct 06, 2008
 PROJECT ID: R-4430 DIV: 14

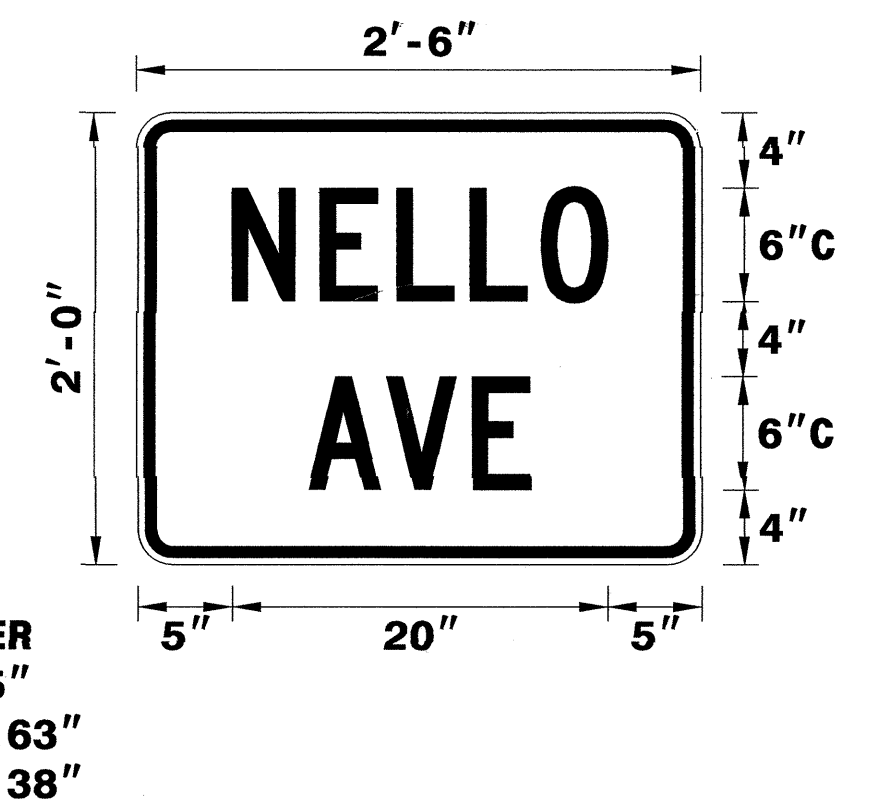

USE NOTES: 1,2
 1. Legend and border shall be direct applied black non-reflective sheeting.
 2. Background shall be Type VII, VIII, or IX (prismatic) fluorescent orange retroreflective sheeting.

BORDER
 R=1.5"
 TH=0.63"
 IN=0.38"

Spacing Factor is 1 unless specified otherwise

LETTER POSITIONS

Letter spacings are to start of next letter

| | N | E | L | L | O | | | | | Series/Size Text Length |
|--|-----|-----|-----|-----|-----|-----|---|--|--|-------------------------|
| | 5 | 4.7 | 4.1 | 3.9 | 3.8 | 3.5 | 5 | | | C 2000 20 |
| | | A | V | E | | | | | | C 2000 11.8 |
| | 9.1 | 4.2 | 4.6 | 3.1 | 9.1 | | | | | |

Spacing Factor is 1 unless specified otherwise

NORTH CAROLINA D.O.T. SIGN DETAIL

APPROVED: *[Signature]* DATE: 10/13/08

SPECIAL SIGN DESIGN

| | | |
|------------------|--|-----------|
| SCALE: NONE | | REVISIONS |
| DATE: 10/13/08 | | |
| DWG. BY: RRH | | |
| DESIGN BY: RRH | | |
| REVIEWED BY: DME | | |

FILENAME: sp08500-sp08501