



8/23/99

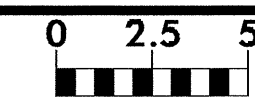


PROJ. REFERENCE NO.
B-4600

SHEET NO.
X-1

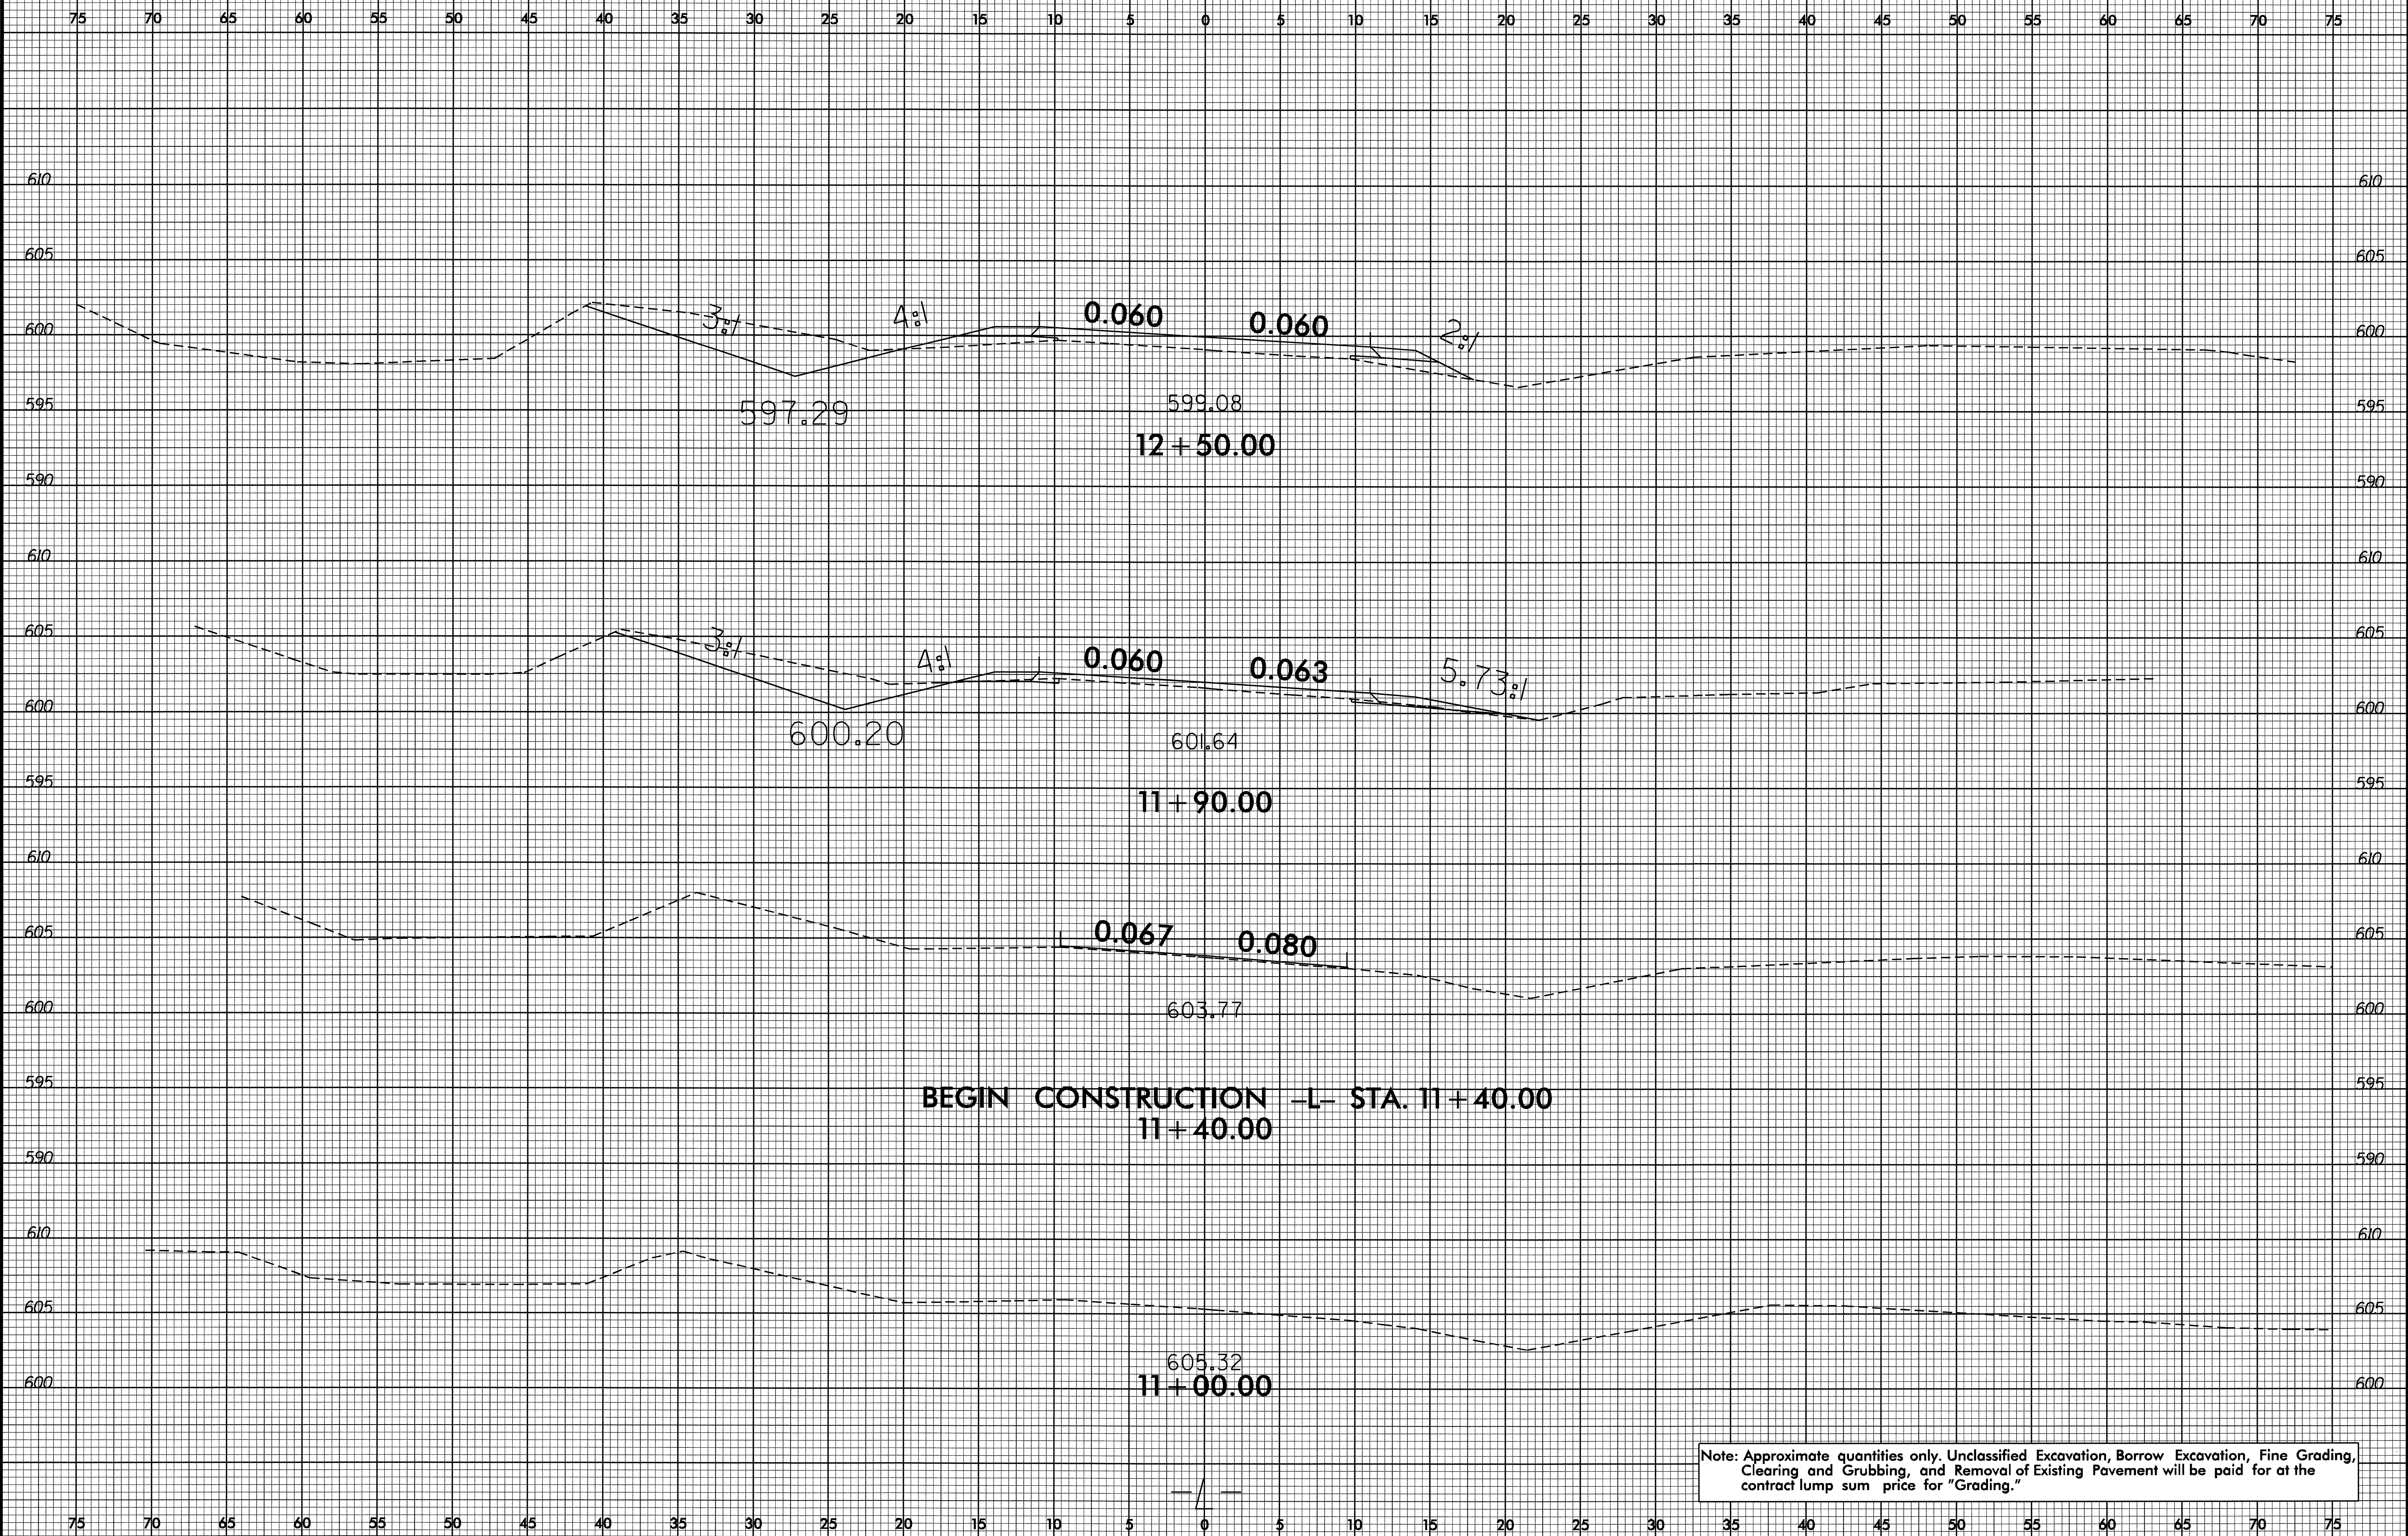


08-DEC-2009 15:31
R:\Projects\RD248598\X-1\RD248598.dwg
\$\$\$\$\$

8/23/09

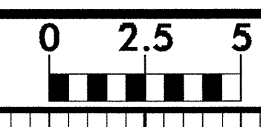


PROJ. REFERENCE NO.	SHEET NO.
B-4600	X-2

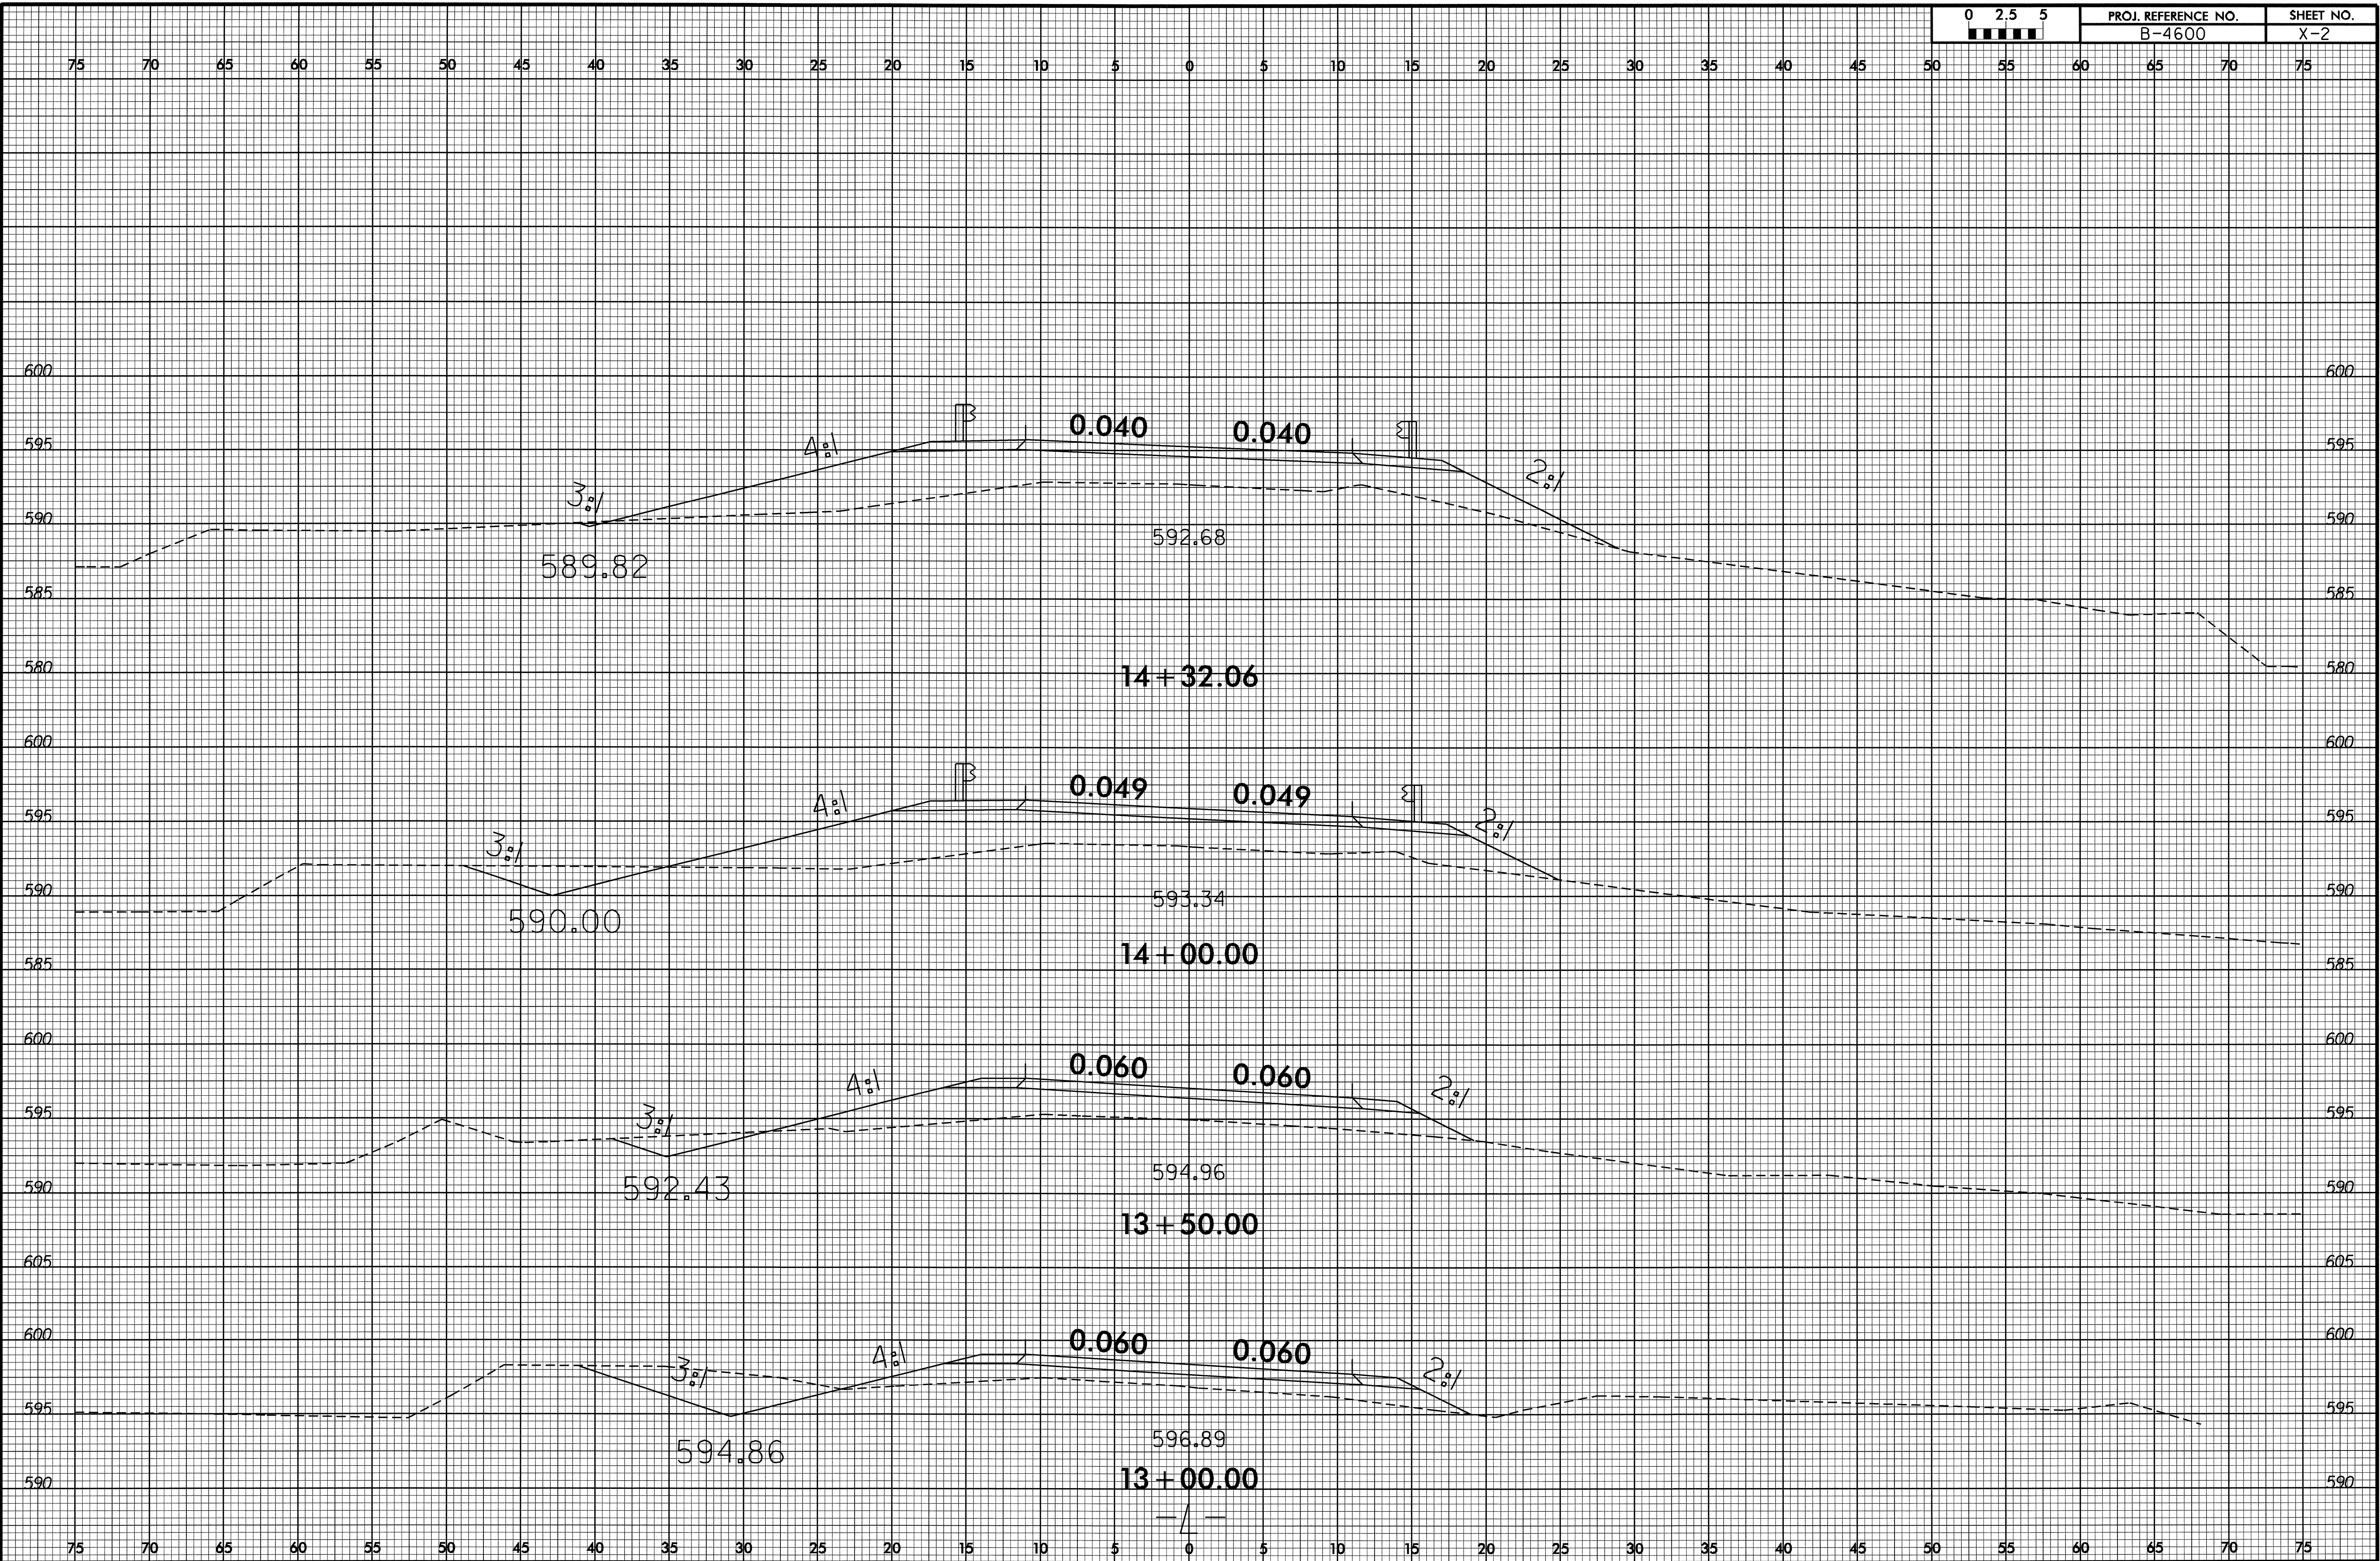


25-NOV-2009 12:41
R:\Projects\RD\4600\RD\4600_rdy_xpl.dgn
\$\$\$\$\$

8/23/99

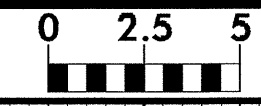


PROJ. REFERENCE NO.
B-4600

SHEET NO.
X-3

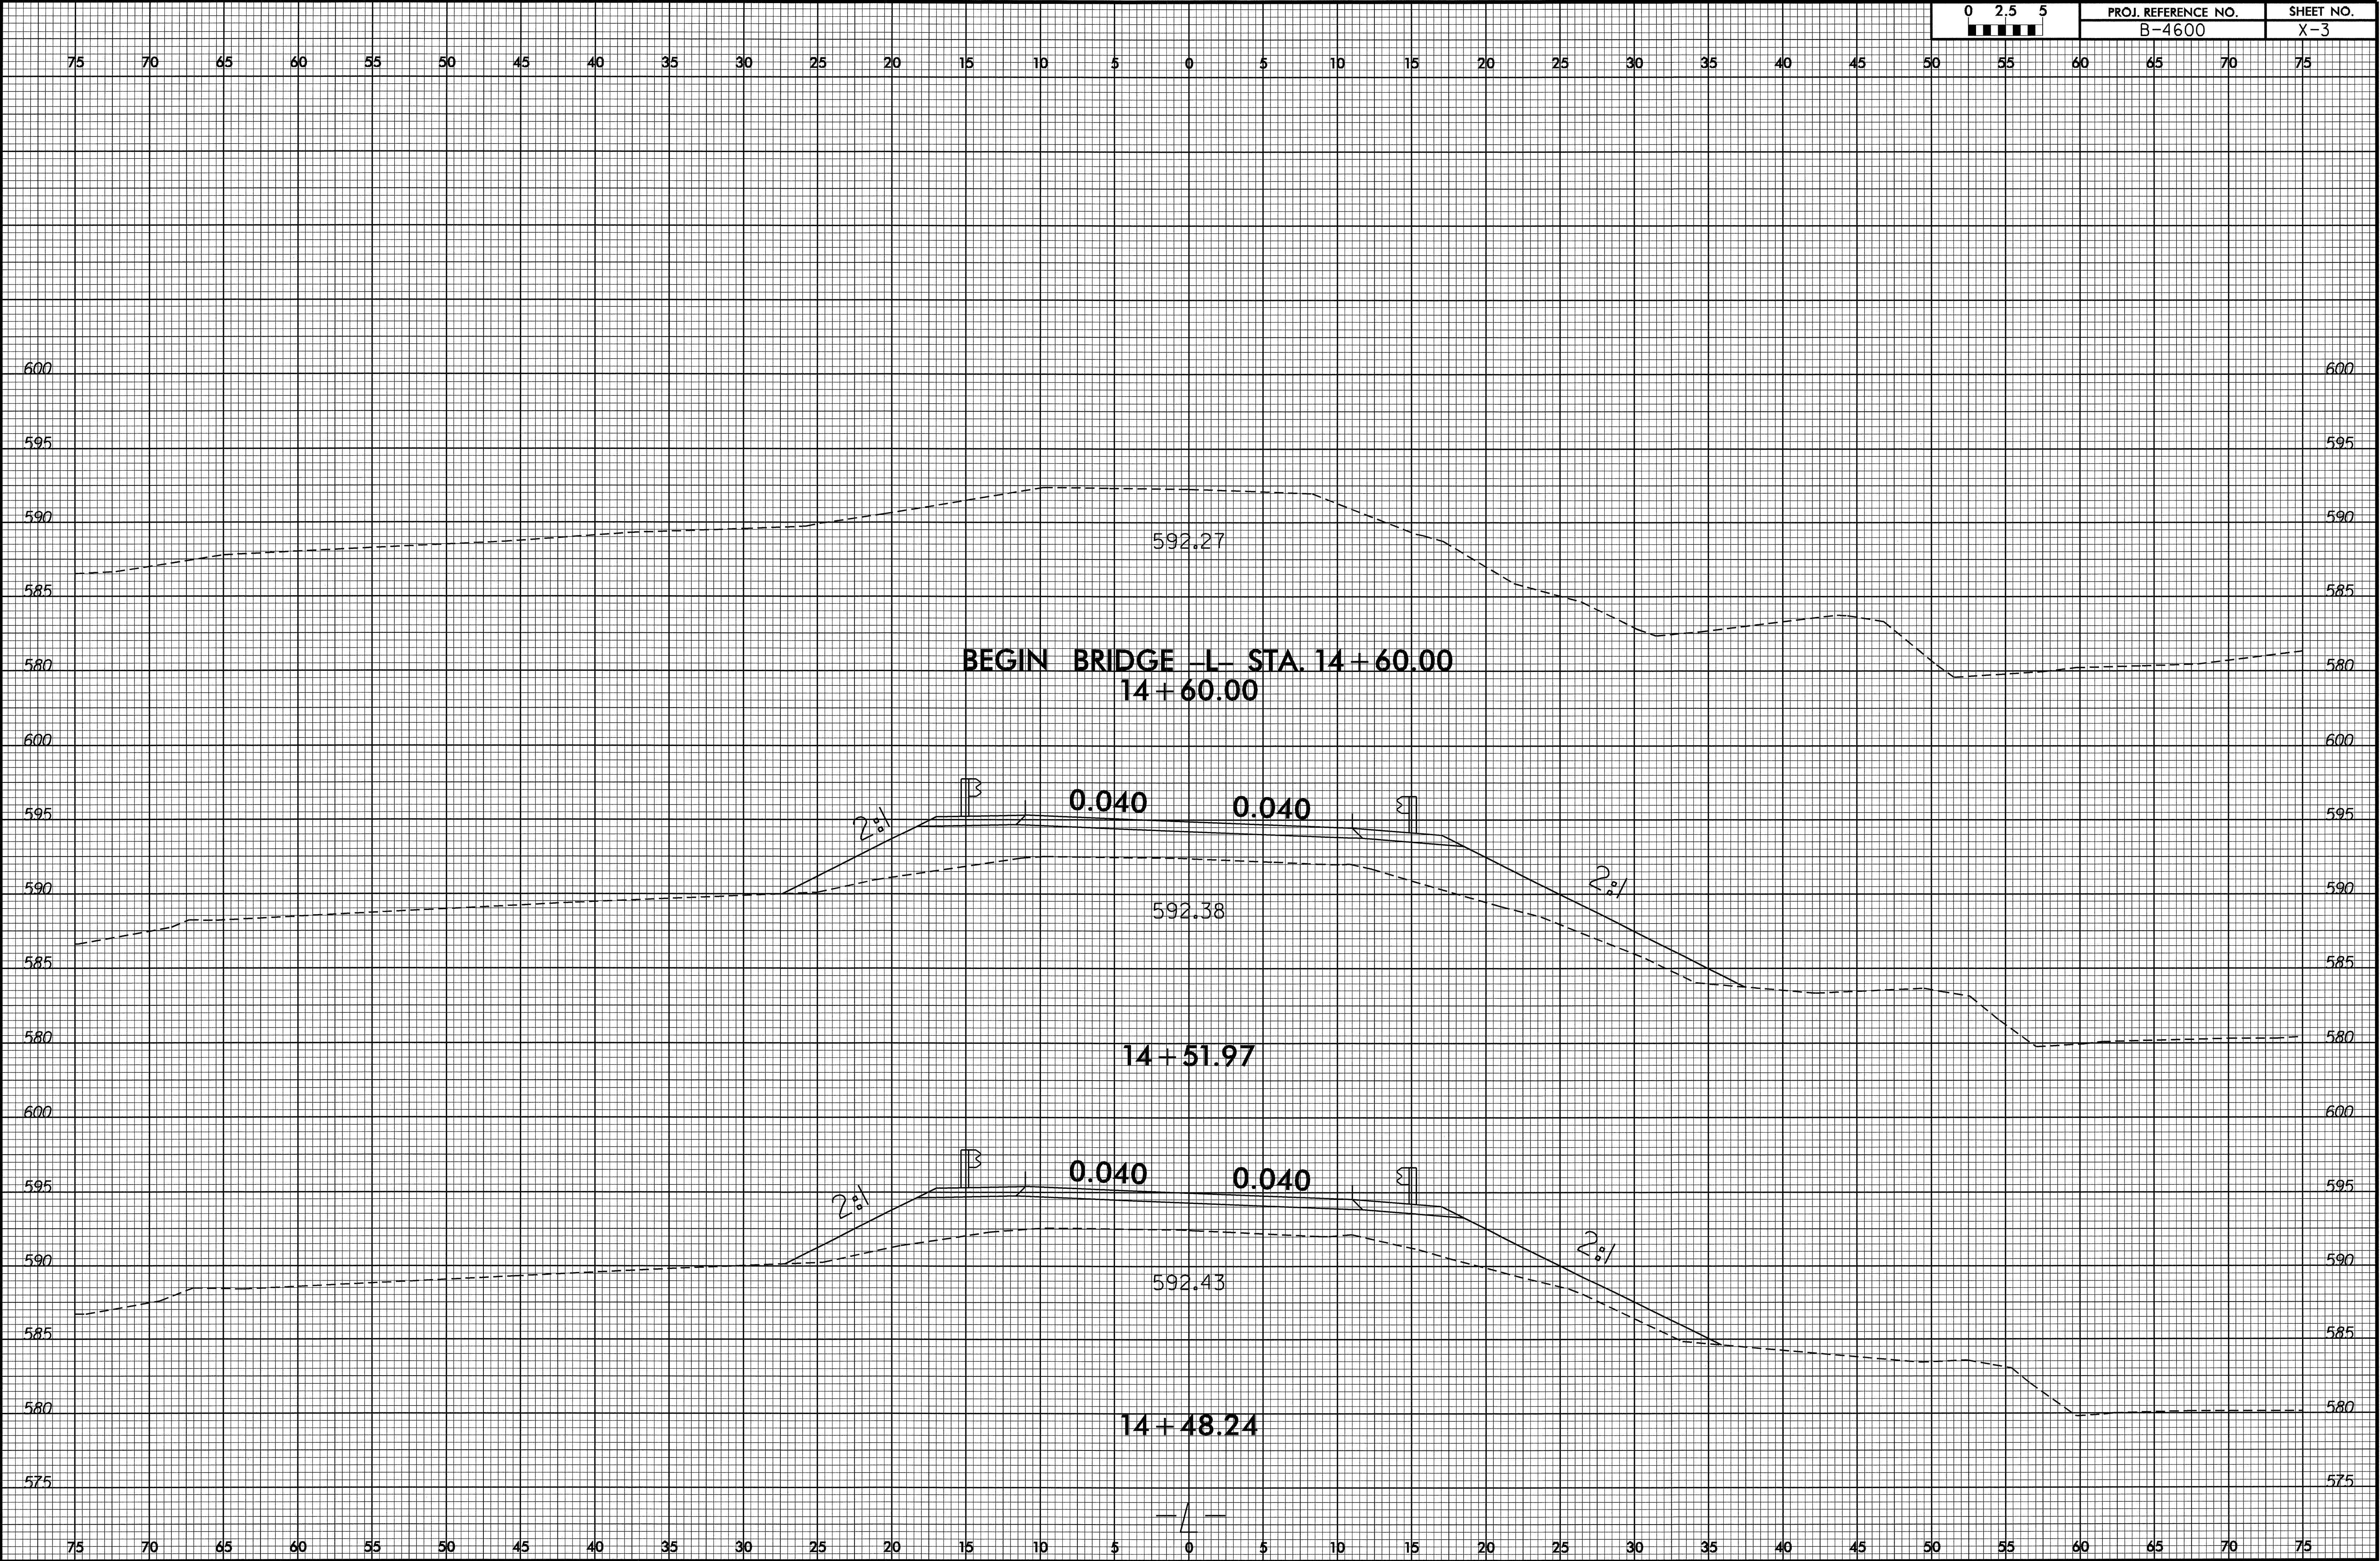


25-NOV-2009 12:40
R:\Projects\RD\4600\RD-4600.rdy_xpl.dgn
8340USER\RD-4600

8/23/09

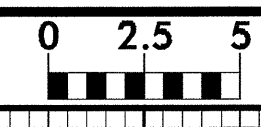


PROJ. REFERENCE NO.	SHEET NO.
B-4600	X-4

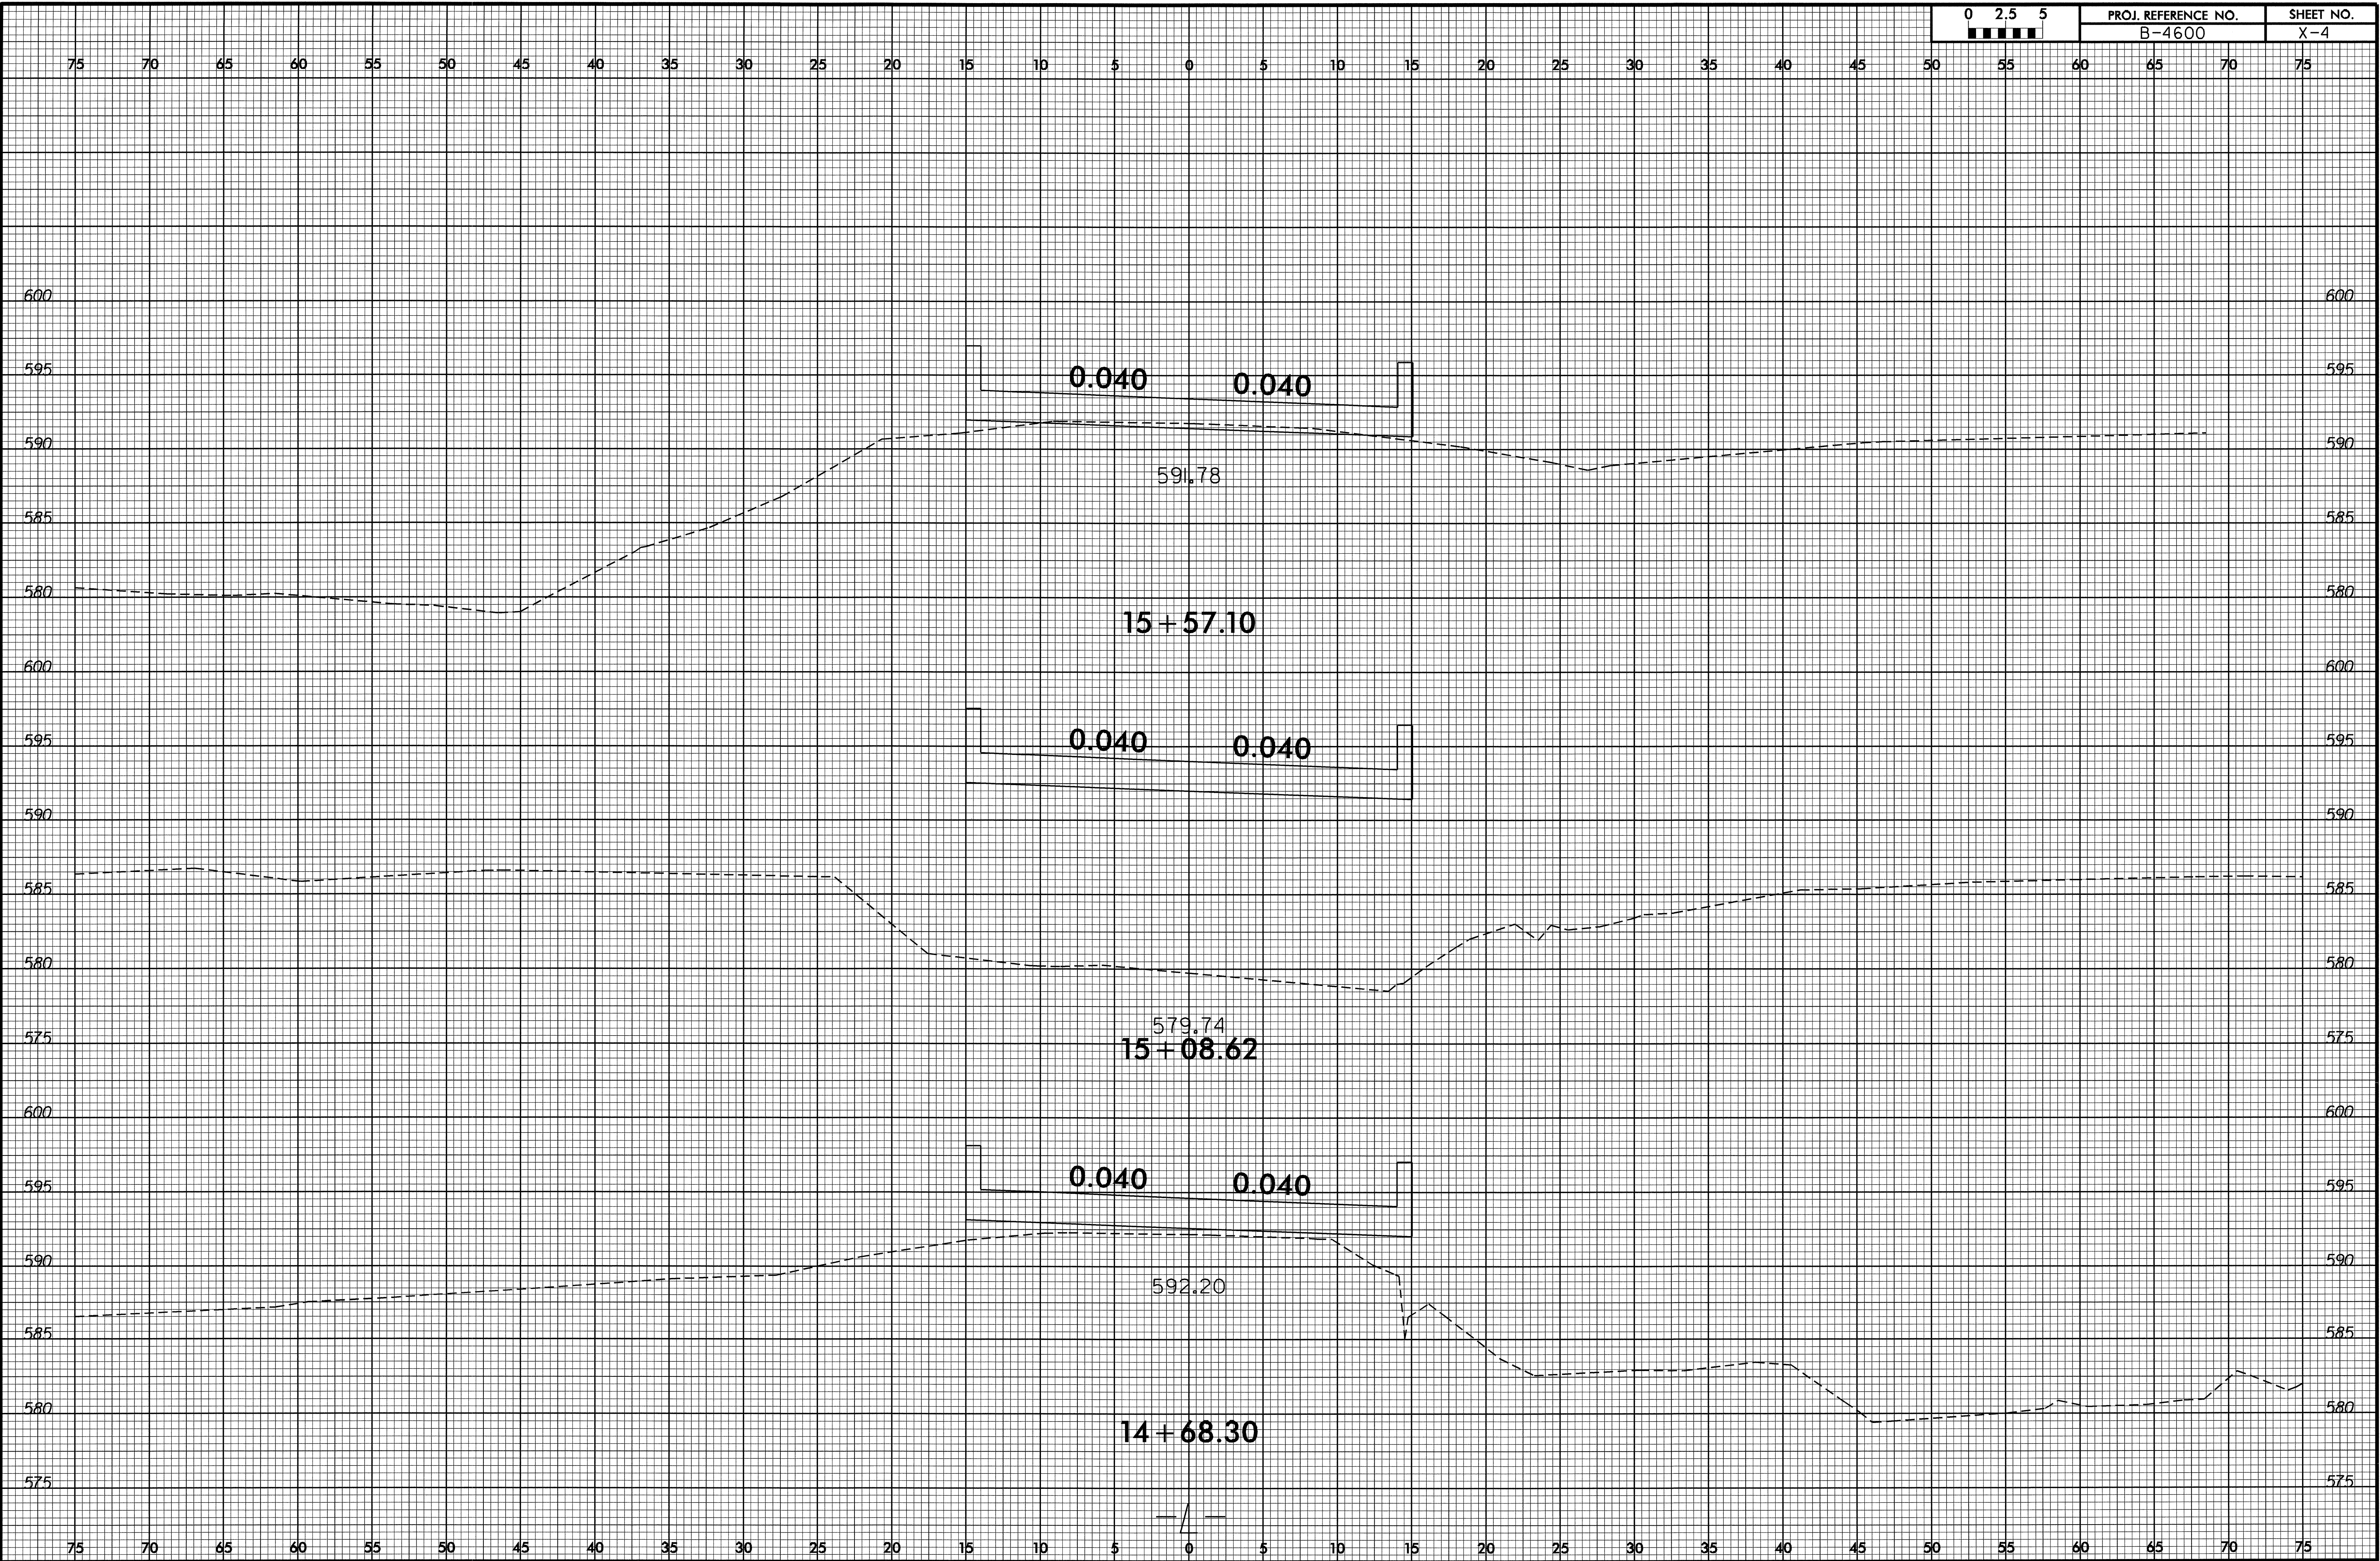


25-NOV-2009 12:40
 R:\Projects\RD\4600\rdy\xp1.dgn
 \$\$\$USER\$\$\$

8/23/99

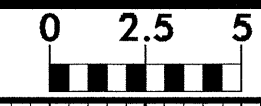


PROJ. REFERENCE NO.	SHEET NO.
B-4600	X-5

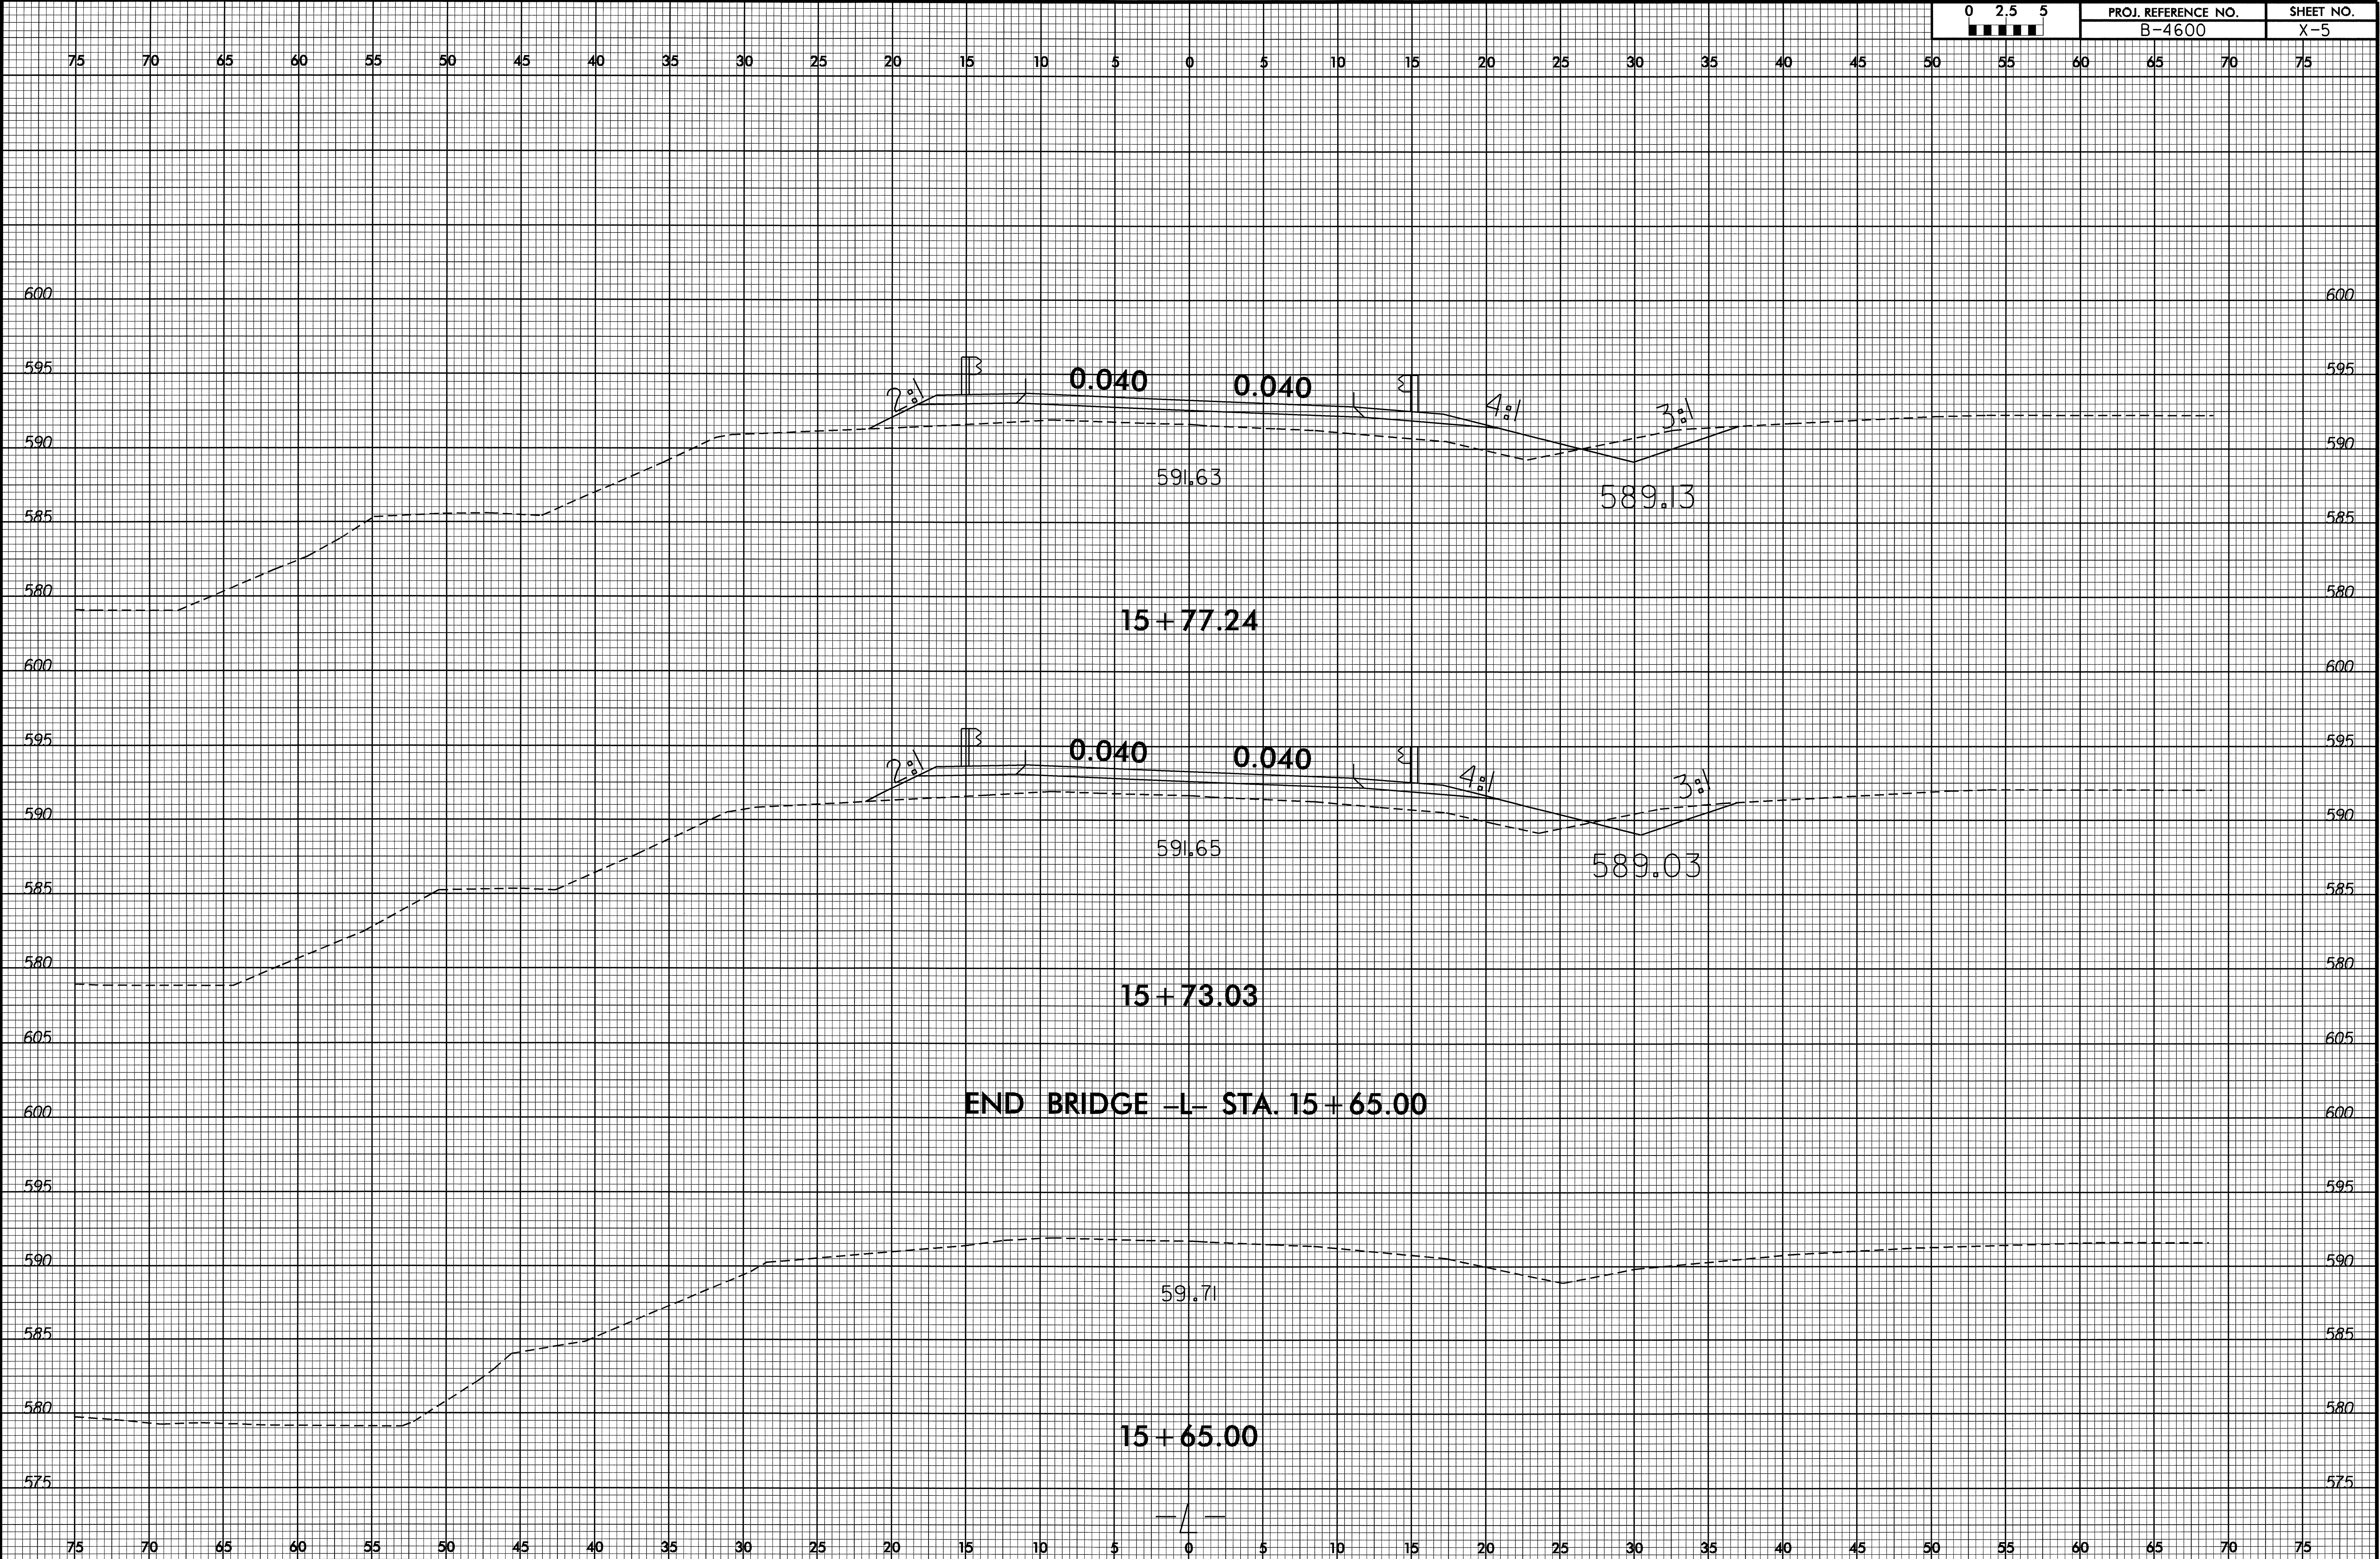


25-NOV-2009 12:40
R:\Projects\RD\4600_rdy_xpl.dgn

8/23/09

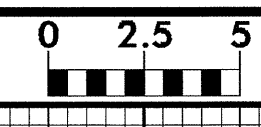


PROJ. REFERENCE NO.	SHEET NO.
B-4600	X-6

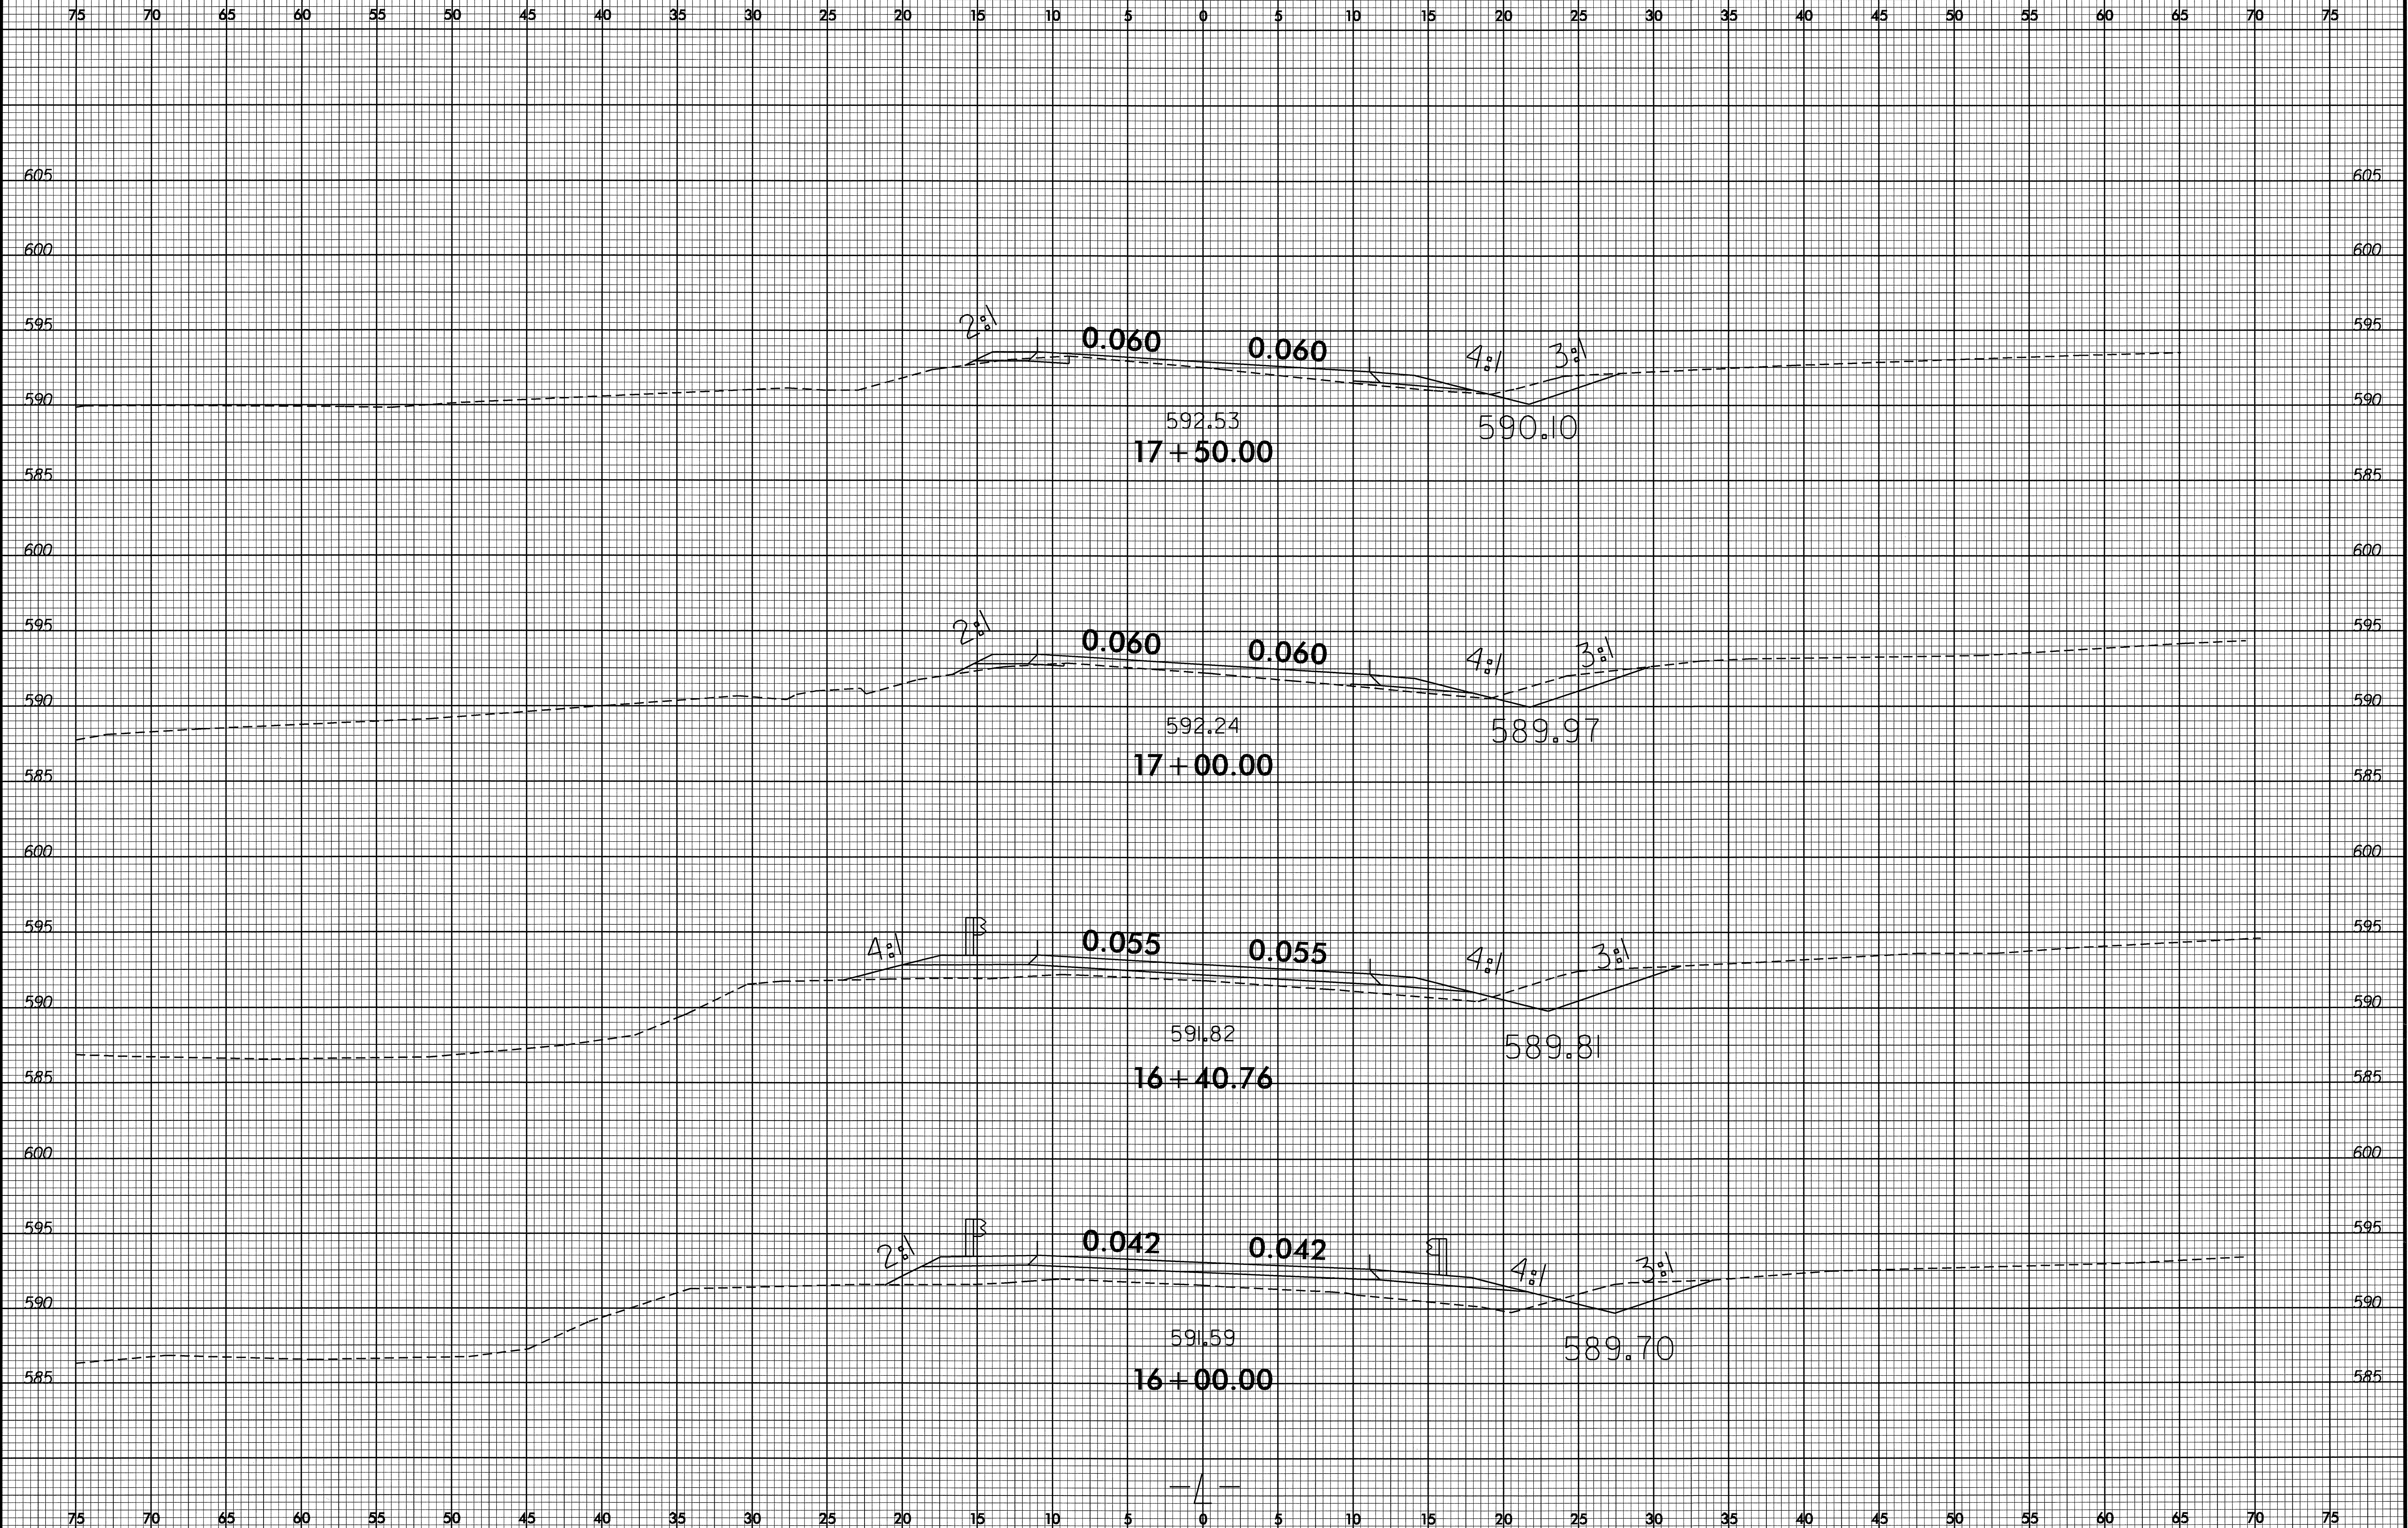


25-NOV-2009 12:40
R:\Roadway\SC_b4600_r.dwg_xpl.dgn

8/22/09

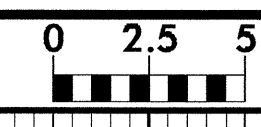

PROJ. REFERENCE NO.	SHEET NO.
B-4600	X-7

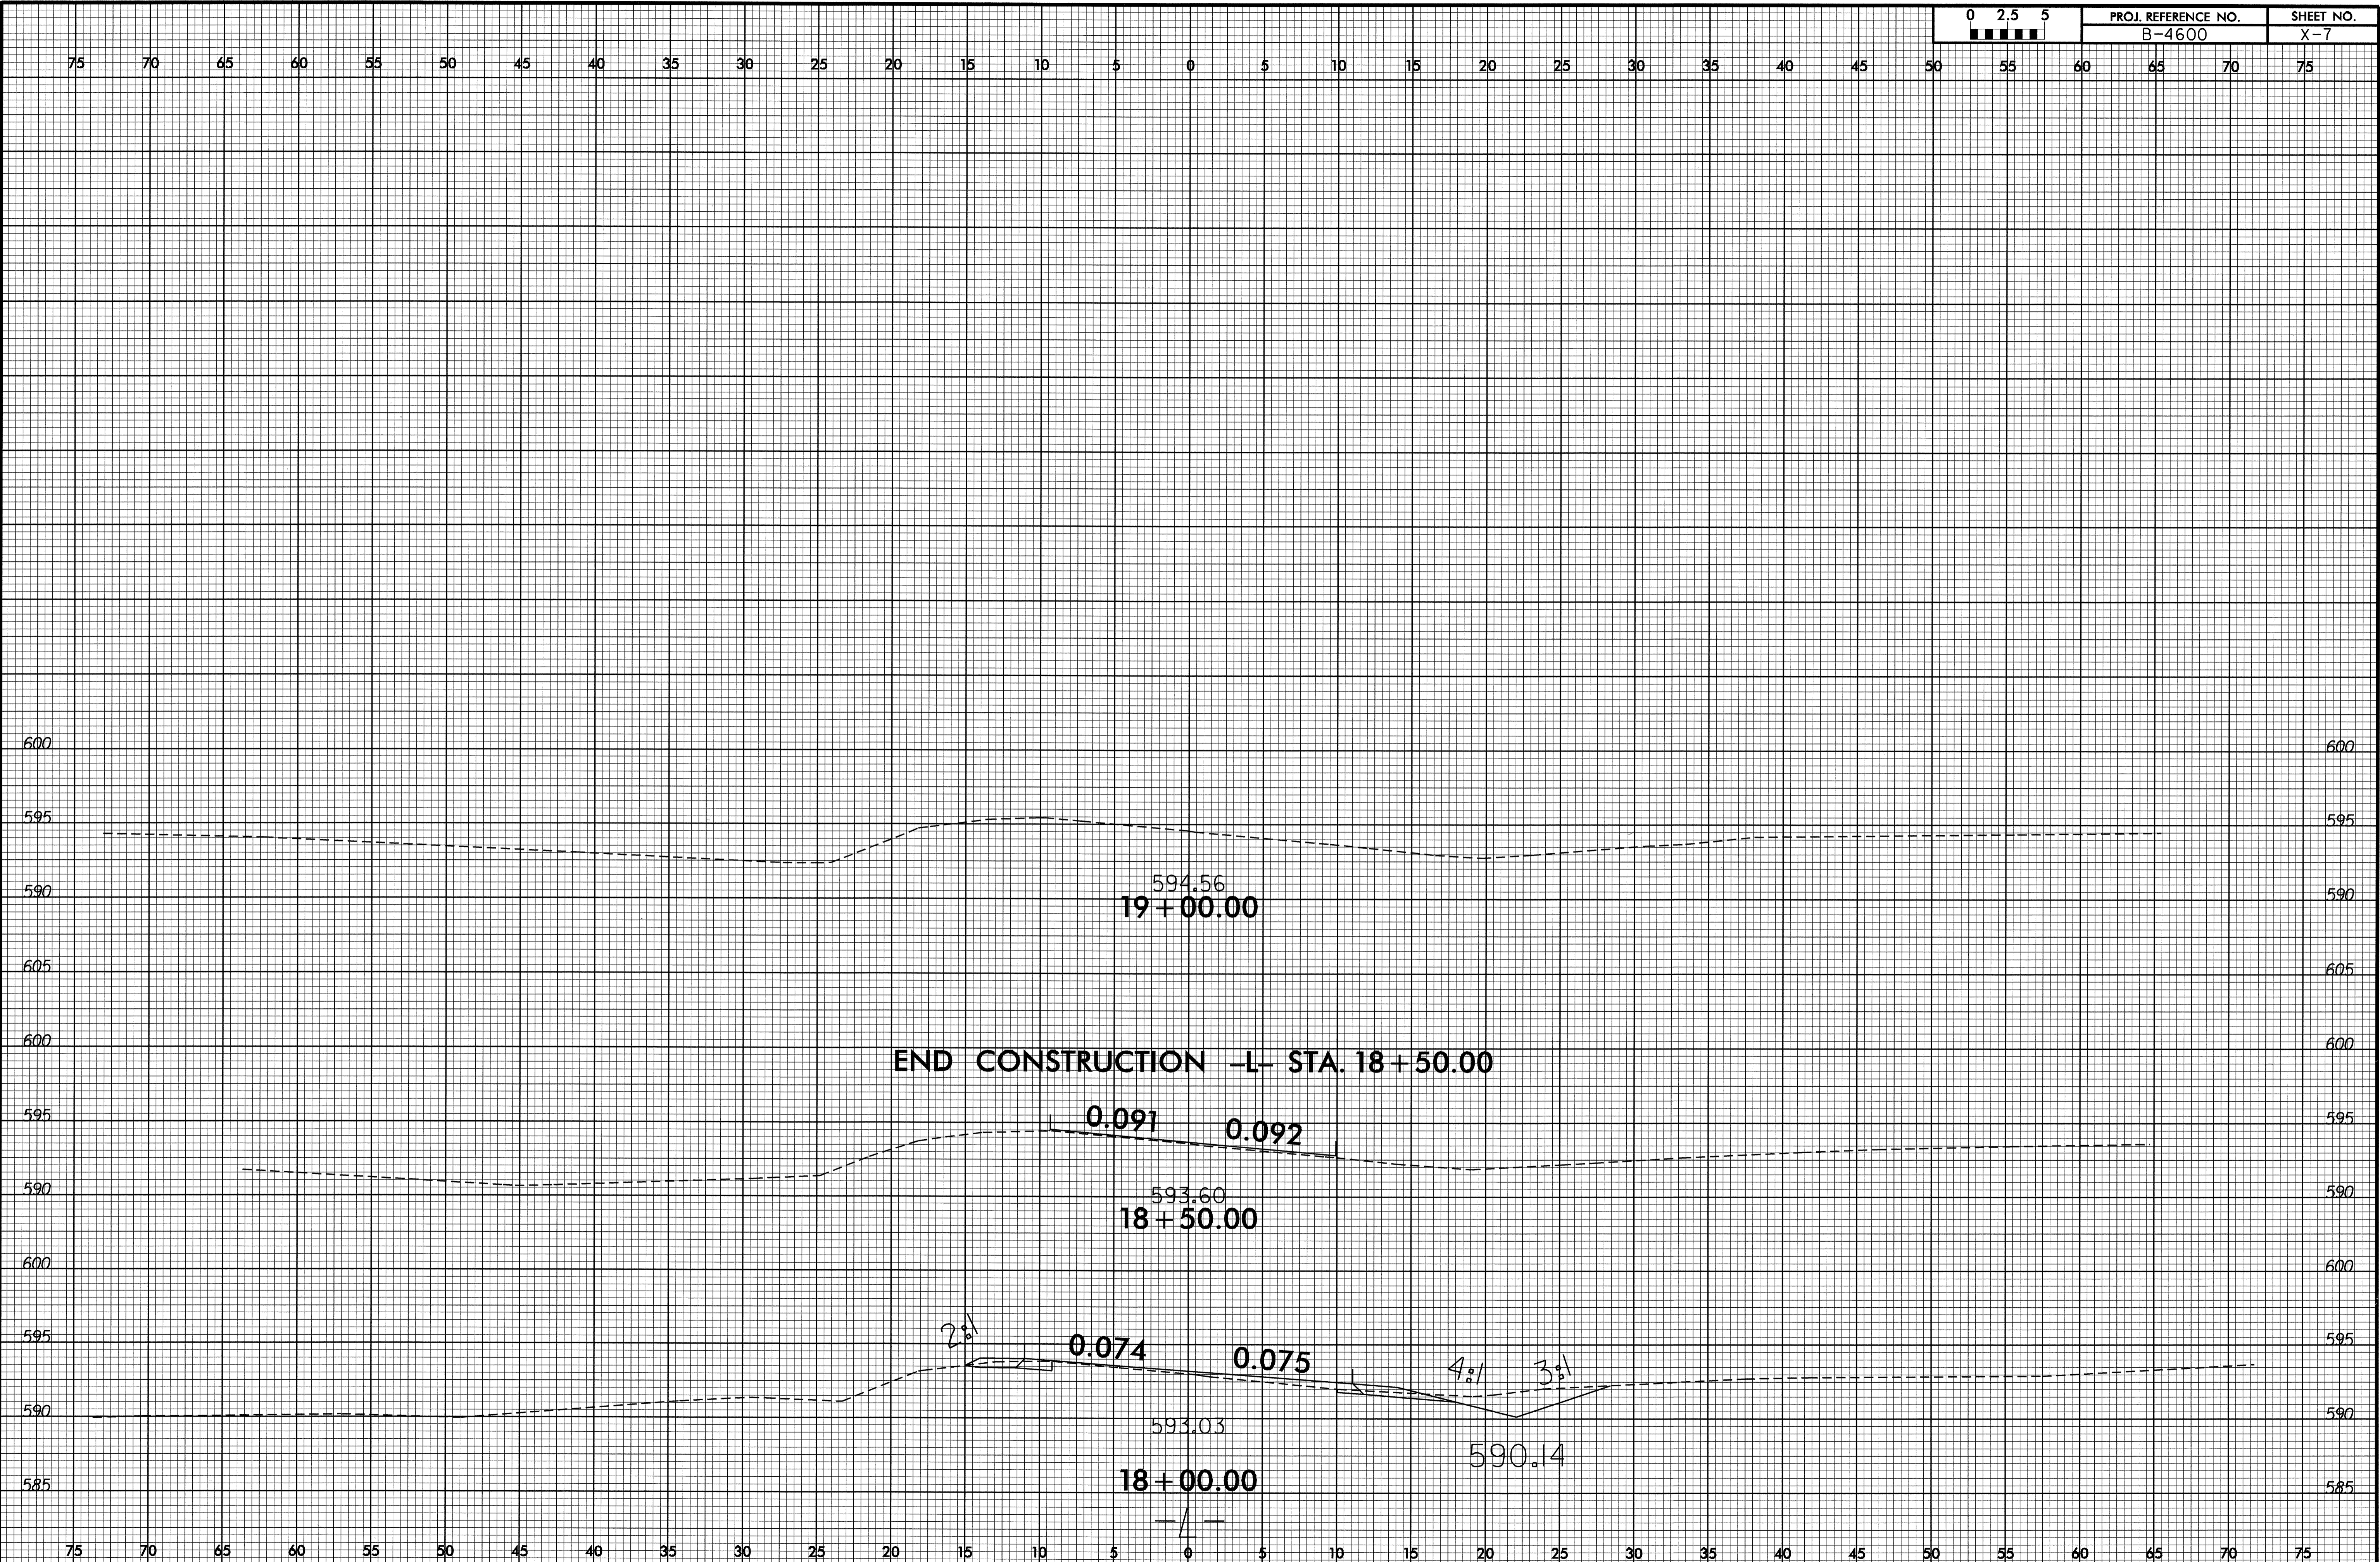

30-NOV-2009 09:29
I:\Projects\B-4600-X-7\B-4600-X-7.dwg