


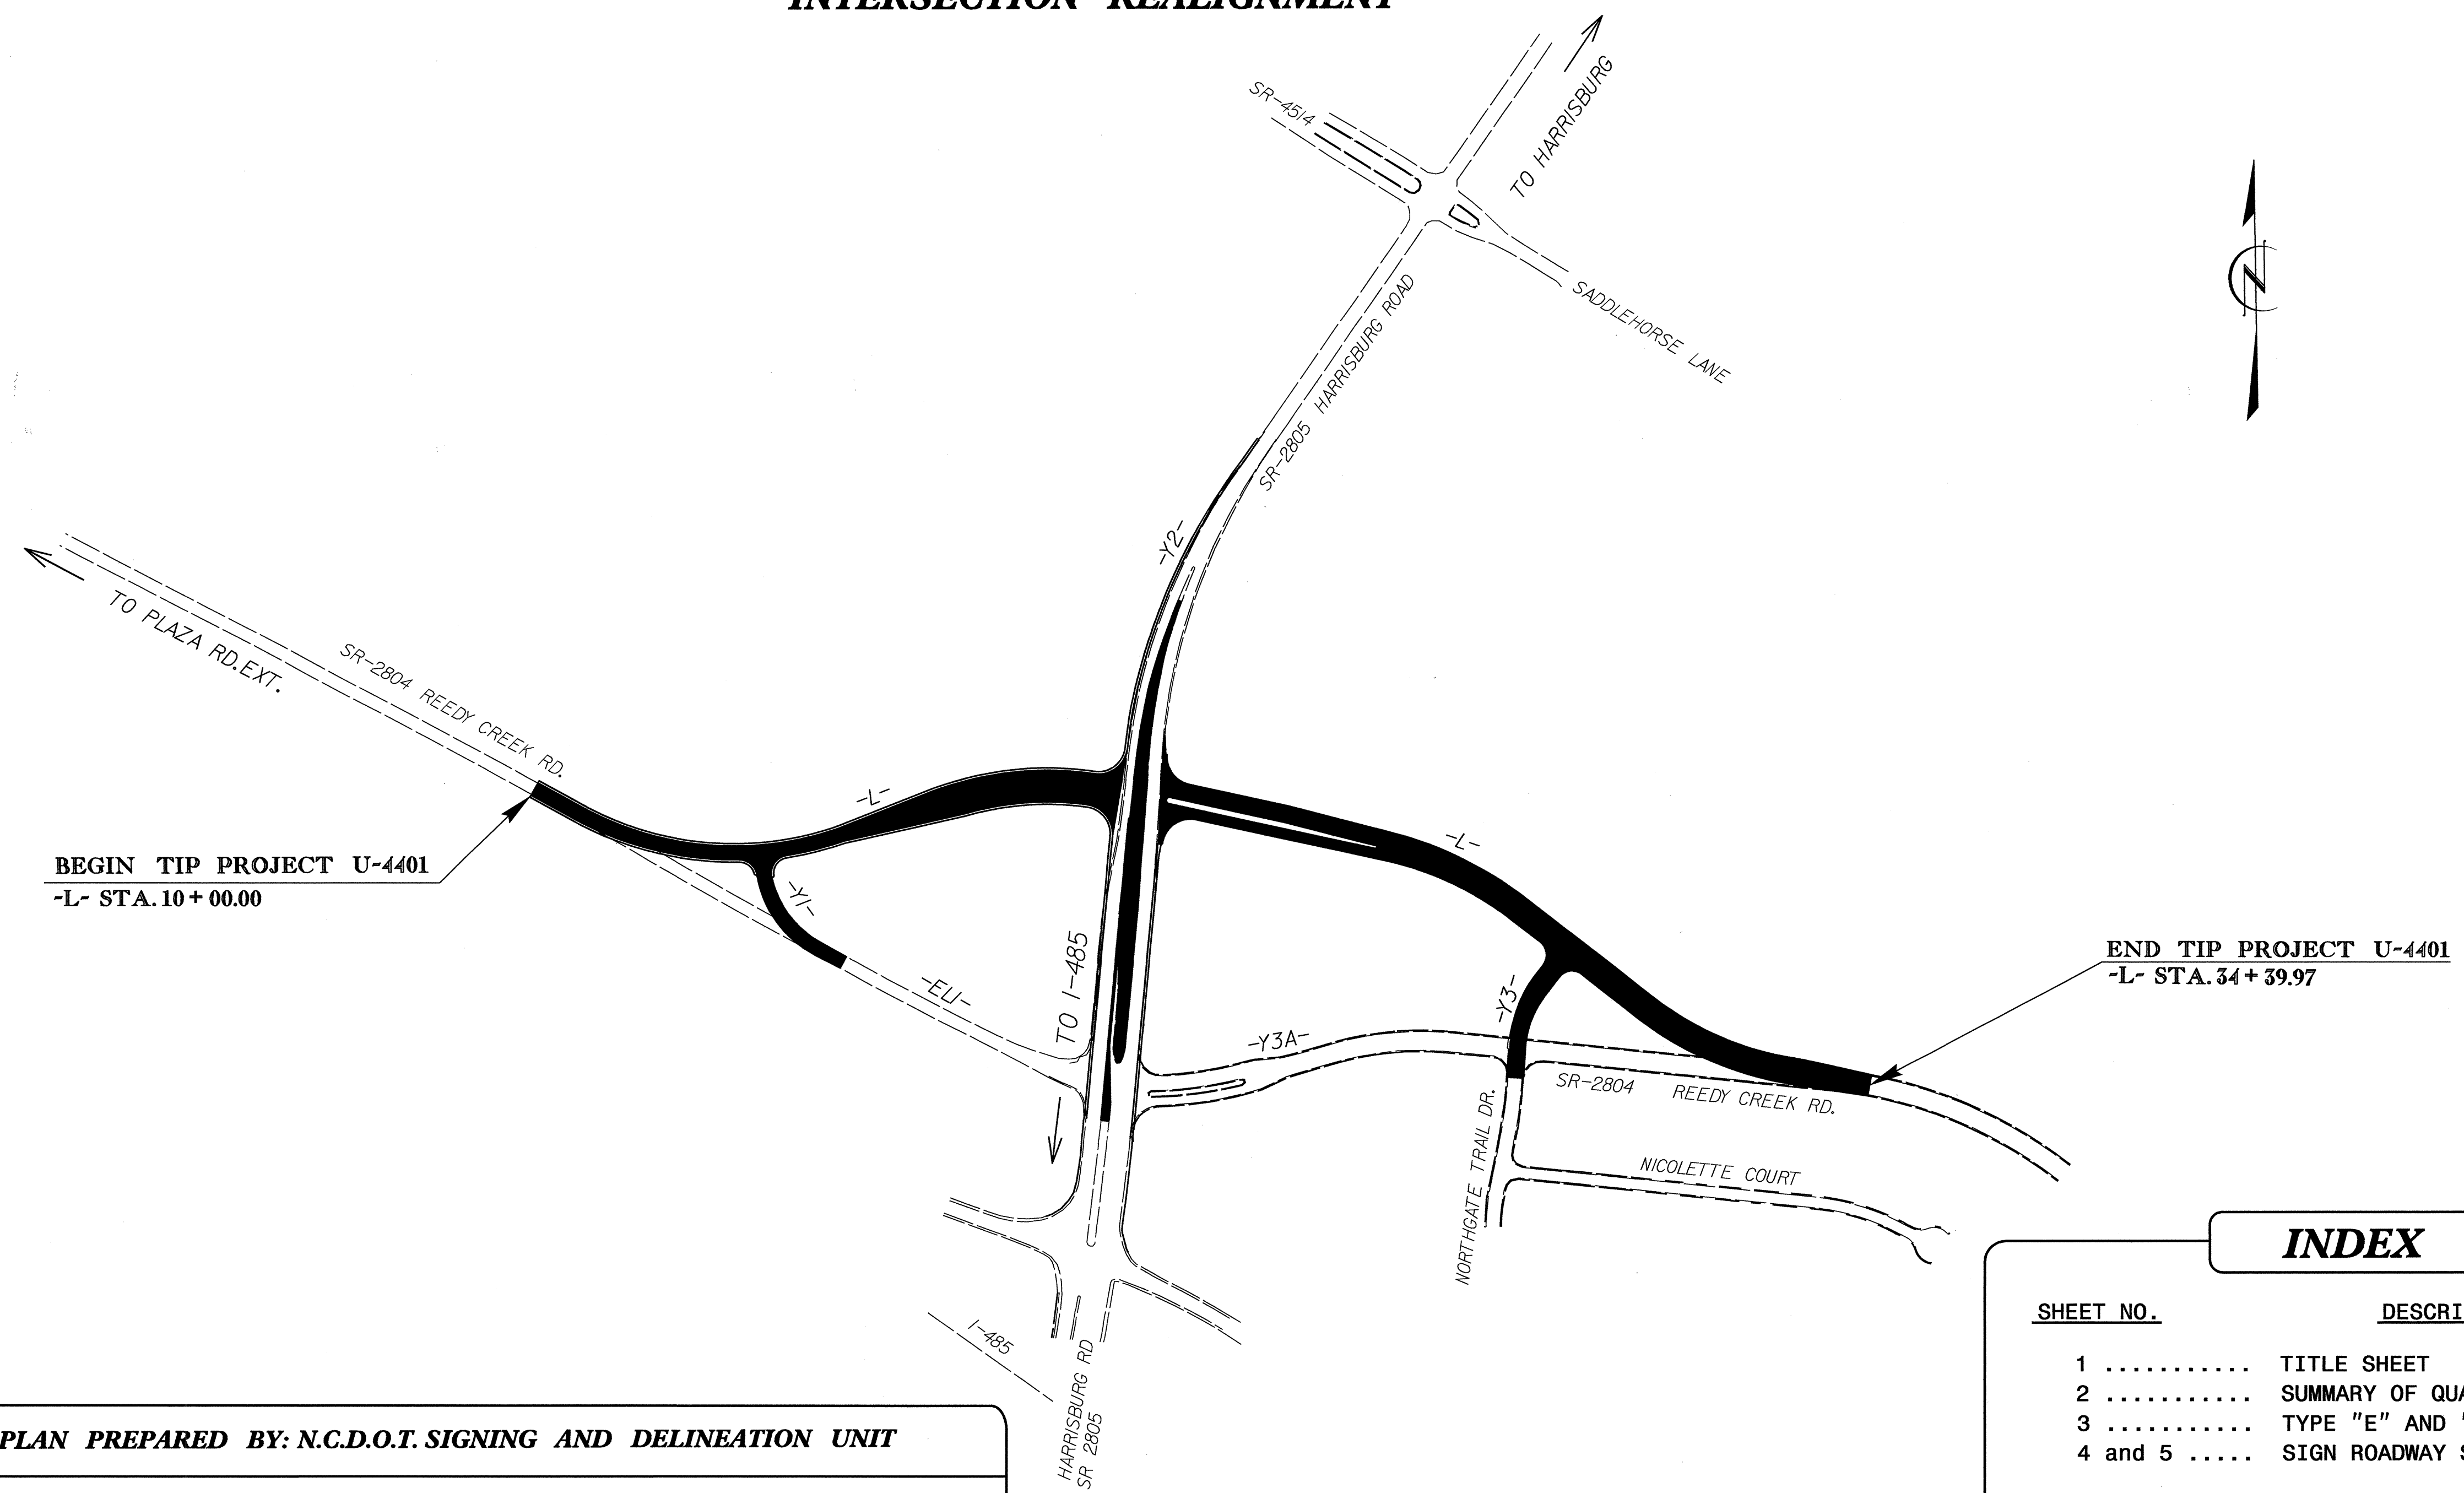
TIP NO. U-4401	SHEET NO. SIGN-01
APPROVED: <i>[Signature]</i>	
DATE: 12/30/09	
SEAL	



**STATE OF NORTH CAROLINA  
DEPARTMENT OF TRANSPORTATION**

**SIGNING PLANS  
MECKLENBURG COUNTY**

**LOCATION: SR 2804 (REEDY CREEK RD.) AND SR 2805 (HARRISBURG RD.);  
INTERSECTION REALIGNMENT**



**INDEX**

SHEET NO.	DESCRIPTION
1	TITLE SHEET
2	SUMMARY OF QUANTITIES AND NOTES
3	TYPE "E" AND "F" SIGNS
4 and 5	SIGN ROADWAY SHEETS



**PLAN PREPARED BY: N.C.D.O.T. SIGNING AND DELINEATION UNIT**

**A. Alqudwah, P.E.** SIGNING & DELINEATION REGIONAL ENGINEER

**W. Dakduk** SIGNING & DELINEATION DESIGN ENGINEER

29-DEC-2009 10:57 p:\p\projects\U4401\Traffic\Signing\CA00\Quantities & GM Signs\U-4401 Quantities.dgn wdbkduk - AT TECC221679

**CONTRACT: C202471B T.I.P.: U-4401**

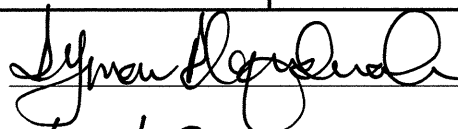TIP NO. U-4401	SHEET NO. SIGN-02
APPROVED: 	
DATE: 12/30/09	
SEAL	
	

Item No.		Item Description	Quantity	Unit
Description No.	Sect. No.			
407200000	903	SUPPORTS, 3 LB STEEL U-CHANNEL .....	590	L.F.
410200000	904	SIGN ERECTION, TYPE E .....	34	EA.
410800000	904	SIGN ERECTION, TYPE F .....	3	EA.
411610000	904	SIGN ERECTION, RELOCATE SIGN TYPE D & F.....	2	EA.
415200000	907	DISPOSAL OF SIGN SYSTEM, STEEL BEAM .....	1	EA.
415500000	907	DISPOSAL OF SIGN SYSTEM, U-CHANNEL .....	19	EA.
419200000	907	DISPOSAL OF SUPPORT, U-CHANNEL .....	2	EA.

Pay Item Notes:	
1	DISPOSAL OF SIGN SYSTEM, U-CHANNEL
2	RELOCATE SIGN TYPE D
3	DISPOSAL OF SIGN SYSTEM, STEEL BEAM
4	RELOCATE SIGN TYPE F
5	DISPOSAL OF SUPPORT, U-CHANNEL

**General Notes:**

- . SIGNS FURNISHED BY STATE
- . ALL TYPE 'D' SIGNS SHALL BE MOUNTED ON TWO U-CHANNEL POSTS UNLESS OTHERWISE INDICATED ON THE PLANS.
- . IF REMOVAL OR RELOCATION OF SIGNS ON PRIVATE STREET (NON-STATE MAINTAINED) IS REQUIRED DUE TO CONSTRUCTION, THE CONTRACTOR SHALL INFORM THE ENGINEER. THE WORK WILL BE COMPLETED BY OTHERS.
- . SIGNING PLANS DO NOT INCLUDE TEMPORARY CONSTRUCTION SIGNING OR PAVEMENT MARKINGS. SEE TRAFFIC CONTROL PLANS.
- . WHEN NOT STATIONED OR DIMENSIONED ON PLANS, ALL 'E' AND 'F' SIGNS SHALL BE FIELD LOCATED BY THE ENGINEER
- . ALL EXISTING SIGNS ON "U" CHANNEL POST WITHIN THE PROJECT LIMITS SHALL BE REMOVED AND DISPOSED OF UNLESS OTHERWISE NOTED ON PLANS.
- . WHEN EXISTING SIGNS ARE REMOVED AND INSTALLED ON NEW SUPPORTS, THE RE-ERECTION SHALL IMMEDIATELY FOLLOW THE REMOVAL.
- . THE BACKGROUND FOR TYPE E & F SIGNS SHALL BE TYPE C REFLECTIVE SHEETING. DO NOT BEGIN FABRICATION FOR TYPES A & B SIGNS MOUNTED ON OVERHEAD STRUCTURES OR STEEL SUPPORTS UNTIL "S" DIMENSIONS HAVE BEEN FIELD VERIFIED.


SEE ROADWAY PLANS FOR GUARD/GUIDE RAIL DETAILS.

**ROADWAY STANDARD DRAWINGS  
APPLICABLE TO THESE SIGNING PLANS**


- 901.50
- 901.70
- 903.10
- 904.10
- 904.20
- 904.30
- 904.50

**SUMMARY OF QUANTITIES  
AND NOTES**

APPROVED: *[Signature]*  
 DATE: 12/30/89

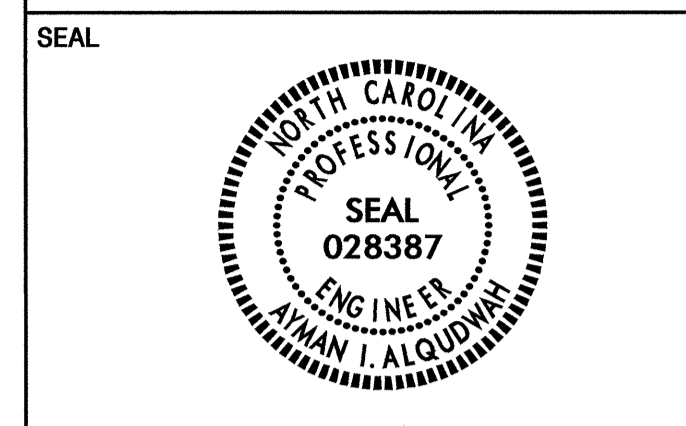


401 QUANTITY REQ'D 1

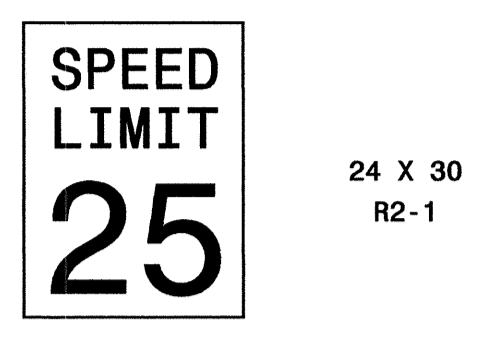


ONE "U" POST PER SIGN

406 QUANTITY REQ'D 2

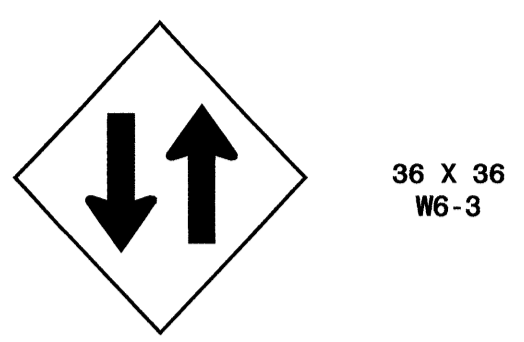


ONE "U" POST PER SIGN

411 QUANTITY REQ'D 1

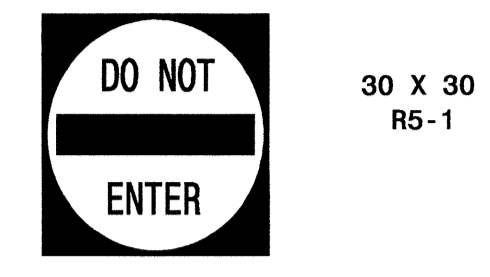


ONE "U" POST PER SIGN

418 QUANTITY REQ'D 1

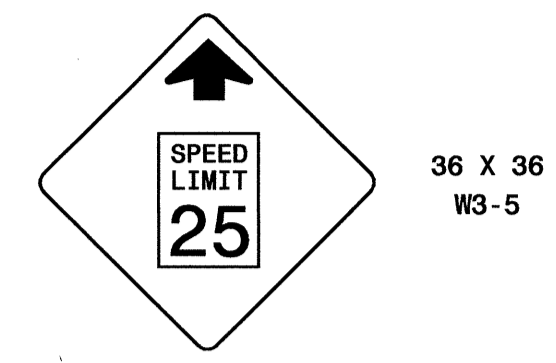


ONE "U" POST PER SIGN

402 QUANTITY REQ'D 2

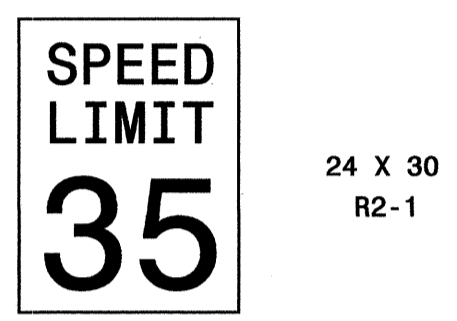


ONE "U" POST PER SIGN

407 QUANTITY REQ'D 2

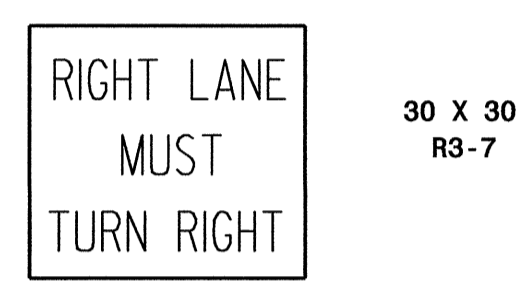


ONE "U" POST PER SIGN

412 QUANTITY REQ'D 3

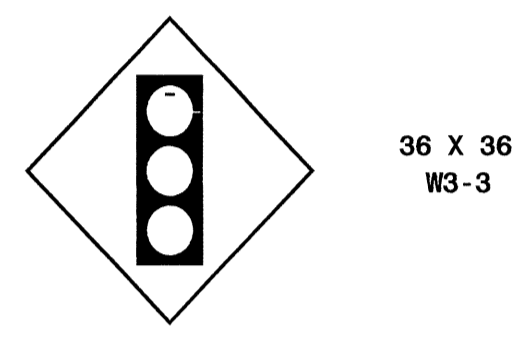


ONE "U" POST PER SIGN

419 QUANTITY REQ'D 2

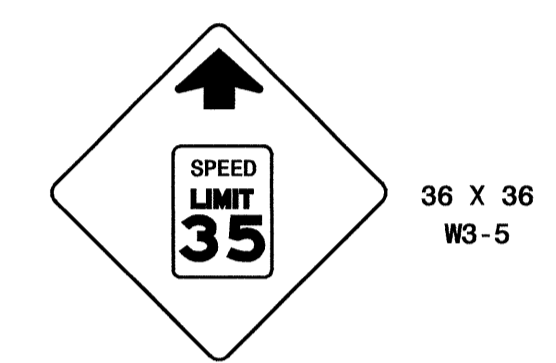


ONE "U" POST PER SIGN

501

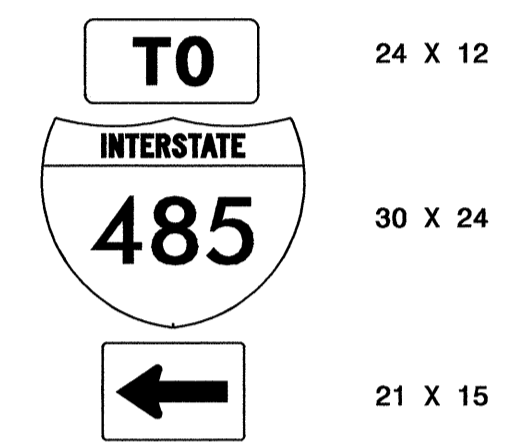


403 QUANTITY REQ'D 2

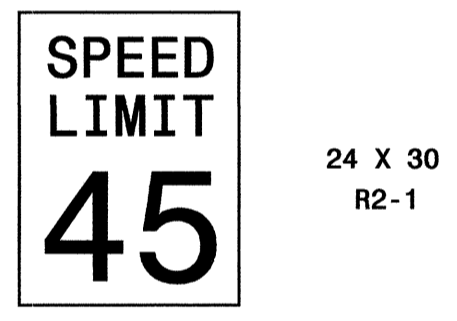


ONE "U" POST PER SIGN

408 QUANTITY REQ'D 2

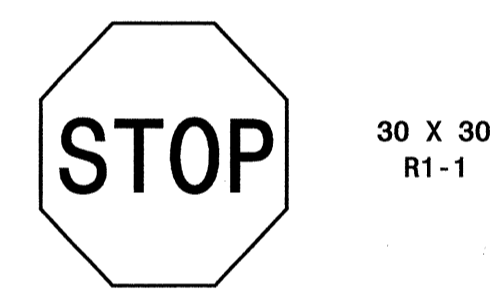


ONE "U" POST PER SIGN

413 QUANTITY REQ'D 1

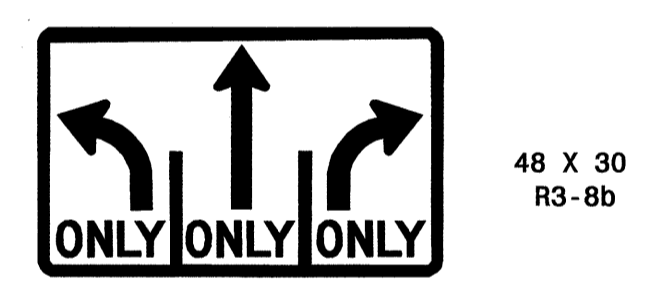


TWO "U" POSTS PER SIGN

420 QUANTITY REQ'D 1

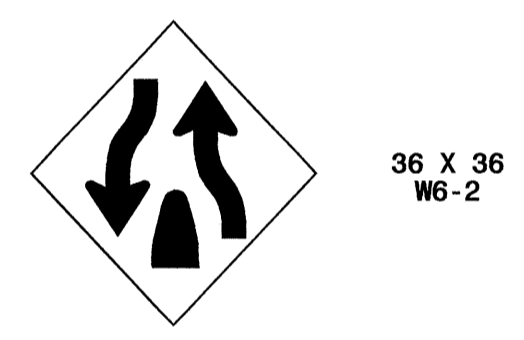


ONE "U" POST PER SIGN

502

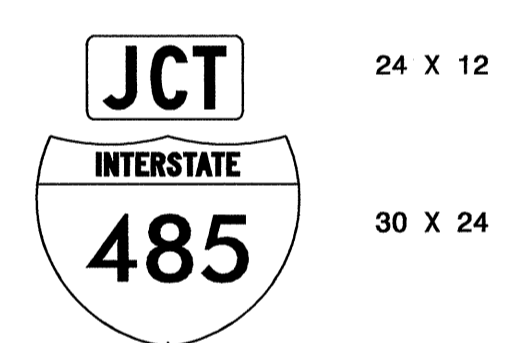


404 QUANTITY REQ'D 1

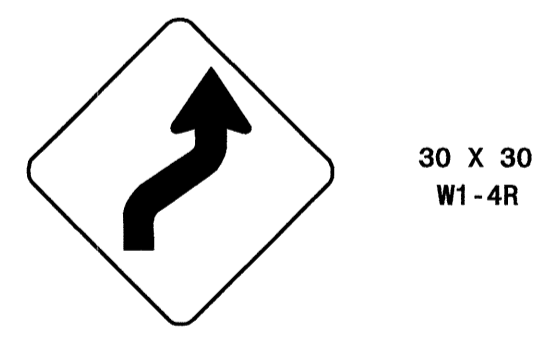


ONE "U" POST PER SIGN

409 QUANTITY REQ'D 1

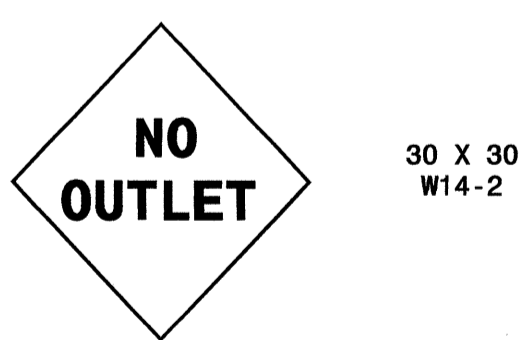


ONE "U" POST PER SIGN

416 QUANTITY REQ'D 5

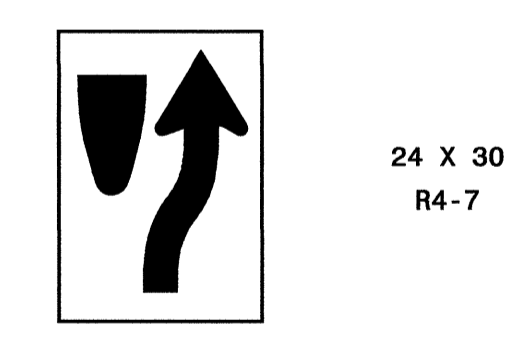


ONE "U" POST PER SIGN  
 TO BE INSTALLED 10' FROM NOSE OF ISLAND IN 5 INSTALLATIONS

503

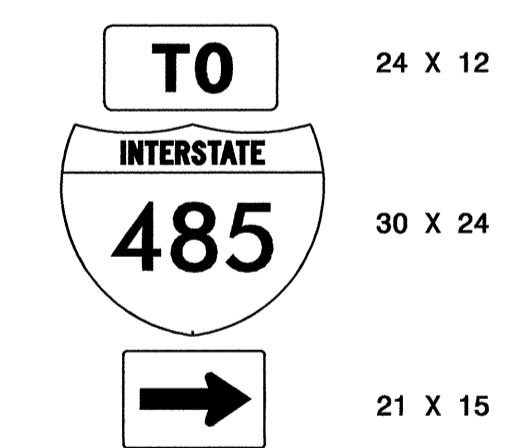

405 QUANTITY REQ'D 1

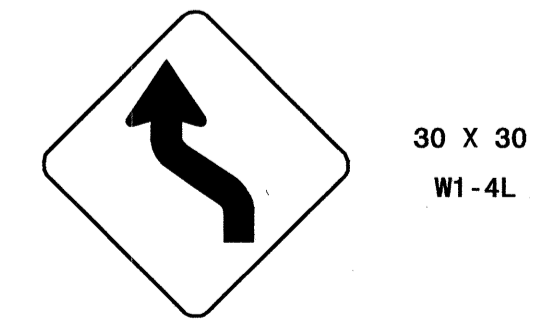


ONE "U" POST PER SIGN

410 QUANTITY REQ'D 1



ONE "U" POST PER SIGN



417 QUANTITY REQ'D 5

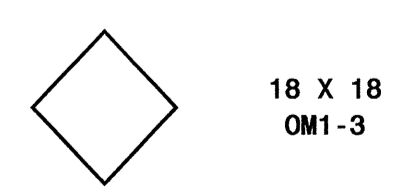

MOUNT BELOW SIGN 416  
 IN 5 INSTALLATIONS

**TYPE "E" AND "F" SIGNS**

29-DEC-2009 10:58  
 p:\p\proj\ec3s\U-4401\Traffic\Signing\CADD\Quantities & CM Signs\U-4401 Quantities.dgn  
 wdekduk AT TEC221679

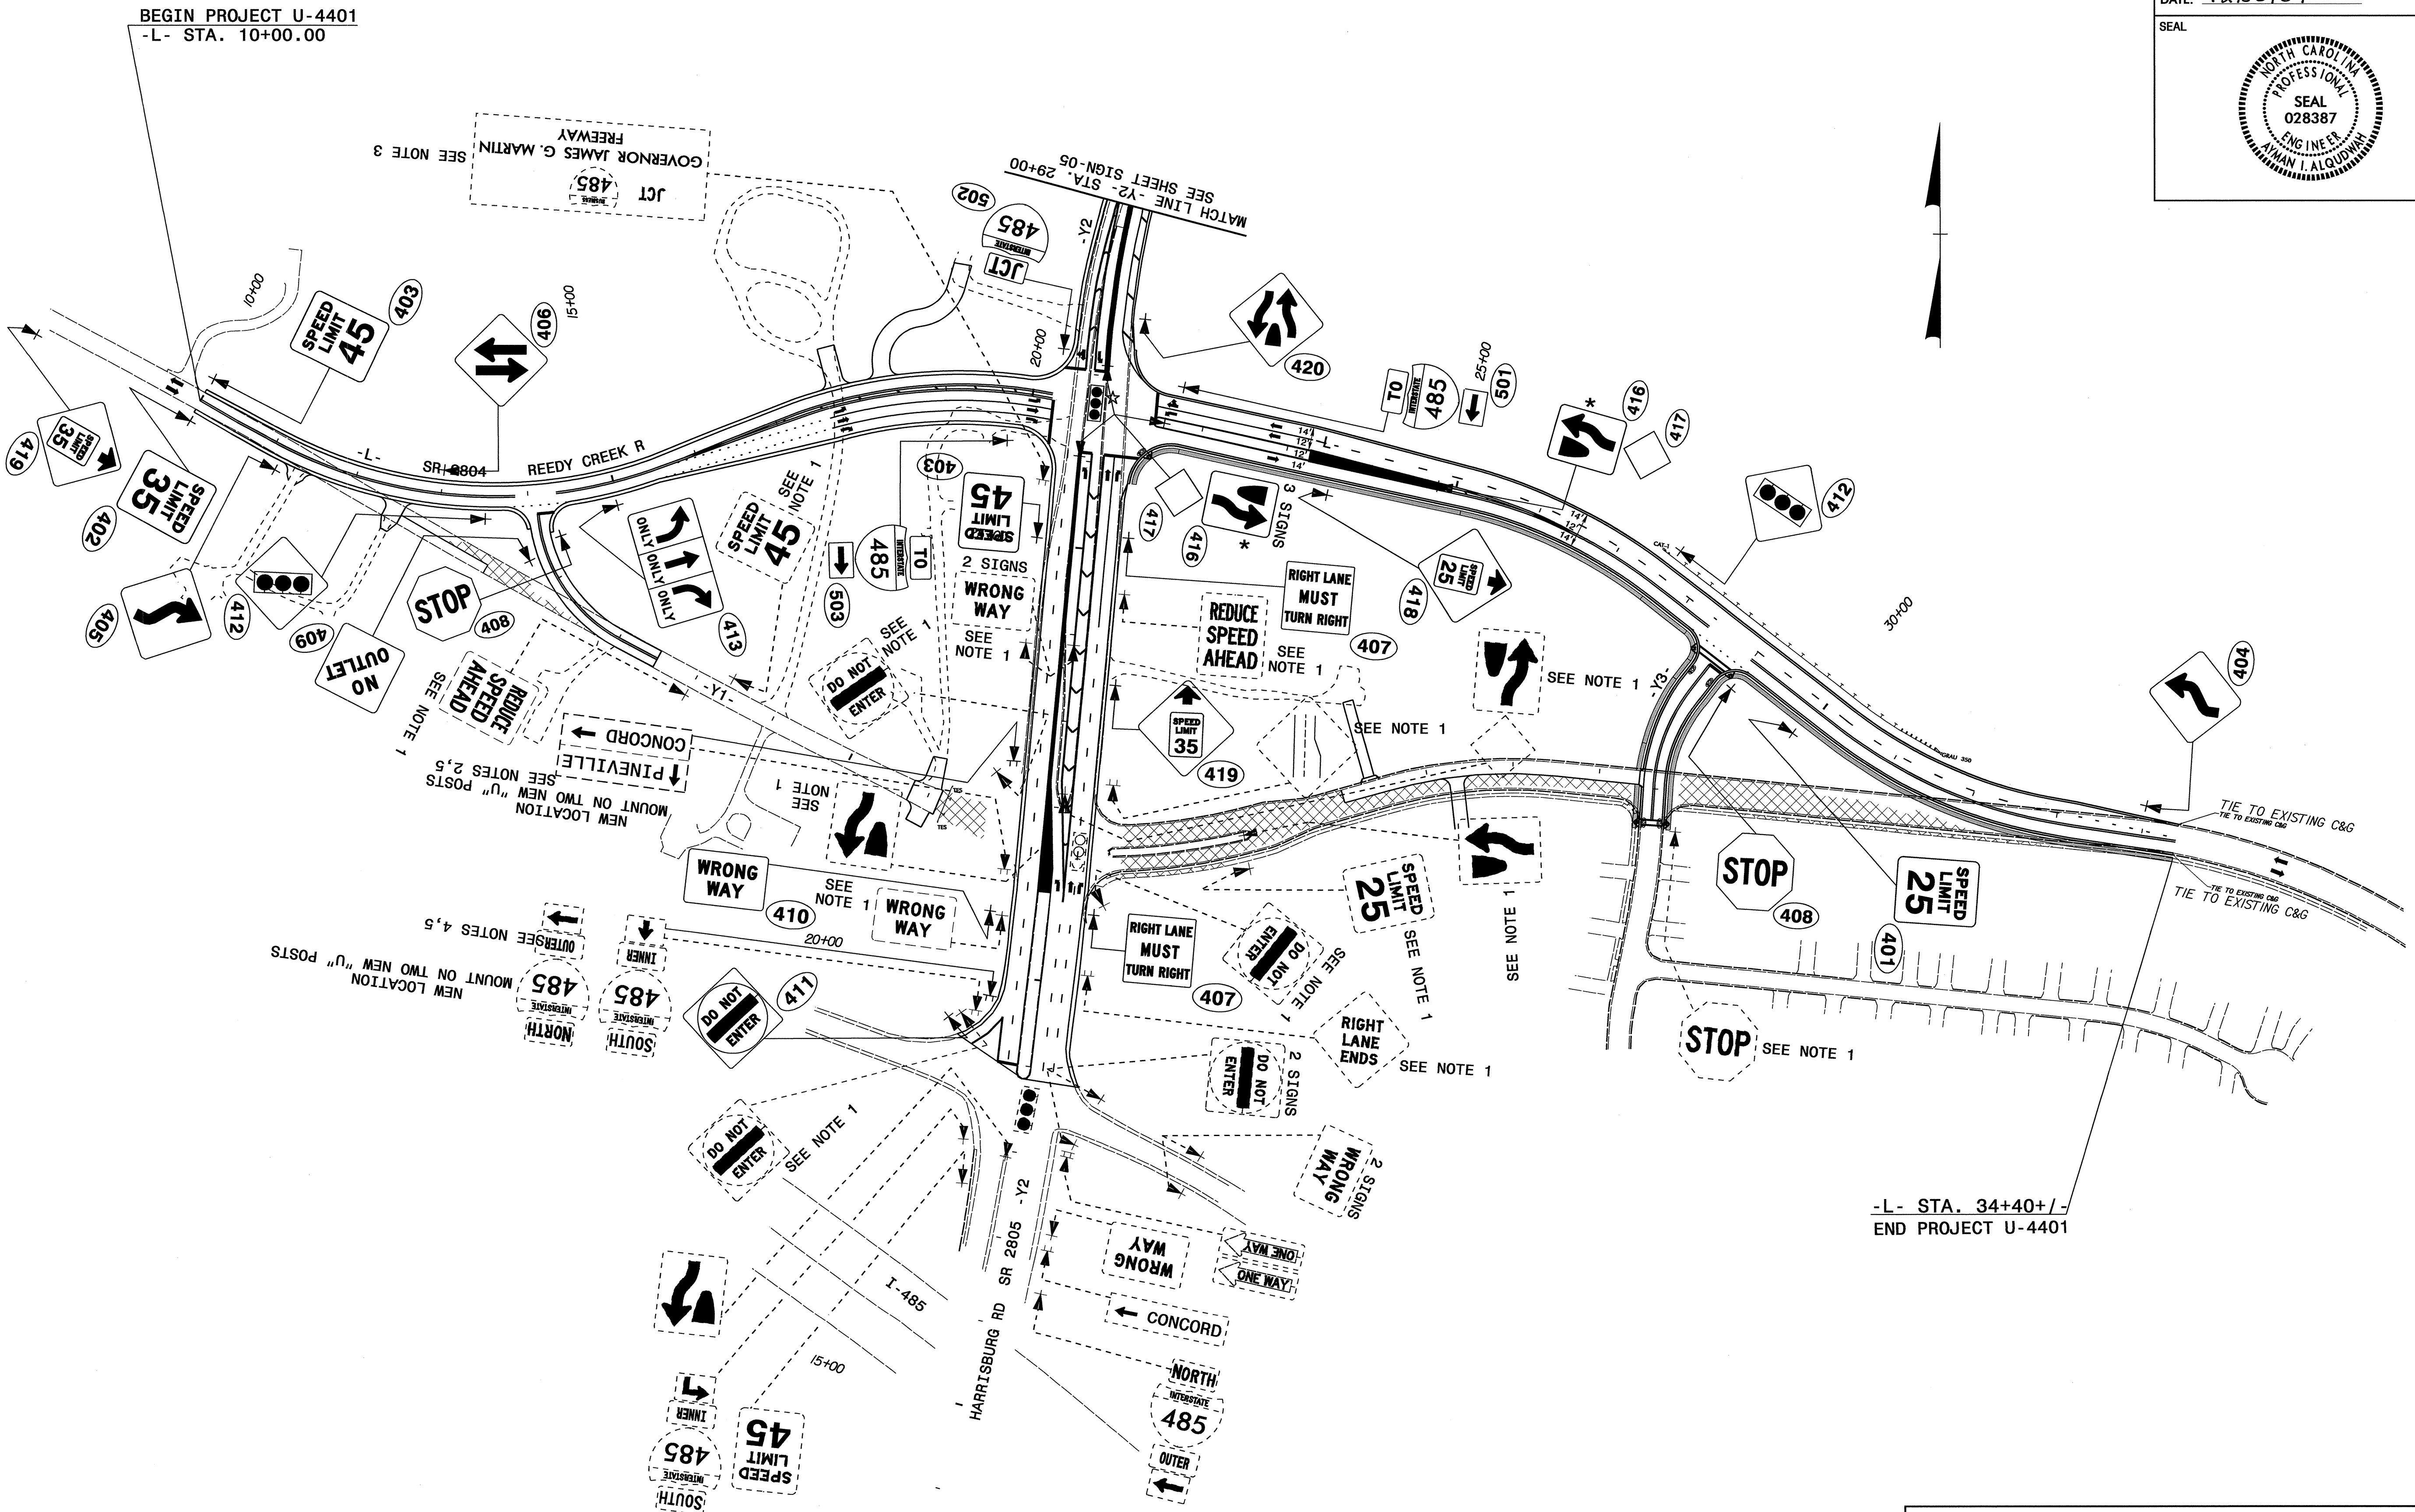
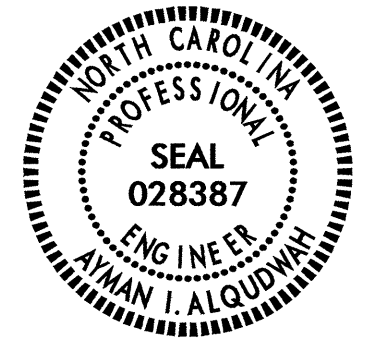


\* SIGN 416 (KEEP RIGHT) TO BE INSTALLED 10' FROM NOSE OF ISLAND

EXISTING AND PROPOSED SIGNS  
 STA. 10+00 TO STA. 34+40+/-  
 -L-

29-DEC-2009 10:59  
 P:\Projects\U4401\Traffic\Signing\CADD\Signing Layout Plans\U-4401-Sgn\_04.dgn  
 mdkduk AT TEC221679

TIP NO. U-4401	SHEET NO. SIGN-05
APPROVED: <i>[Signature]</i>	
DATE: 12/30/09	
SEAL	

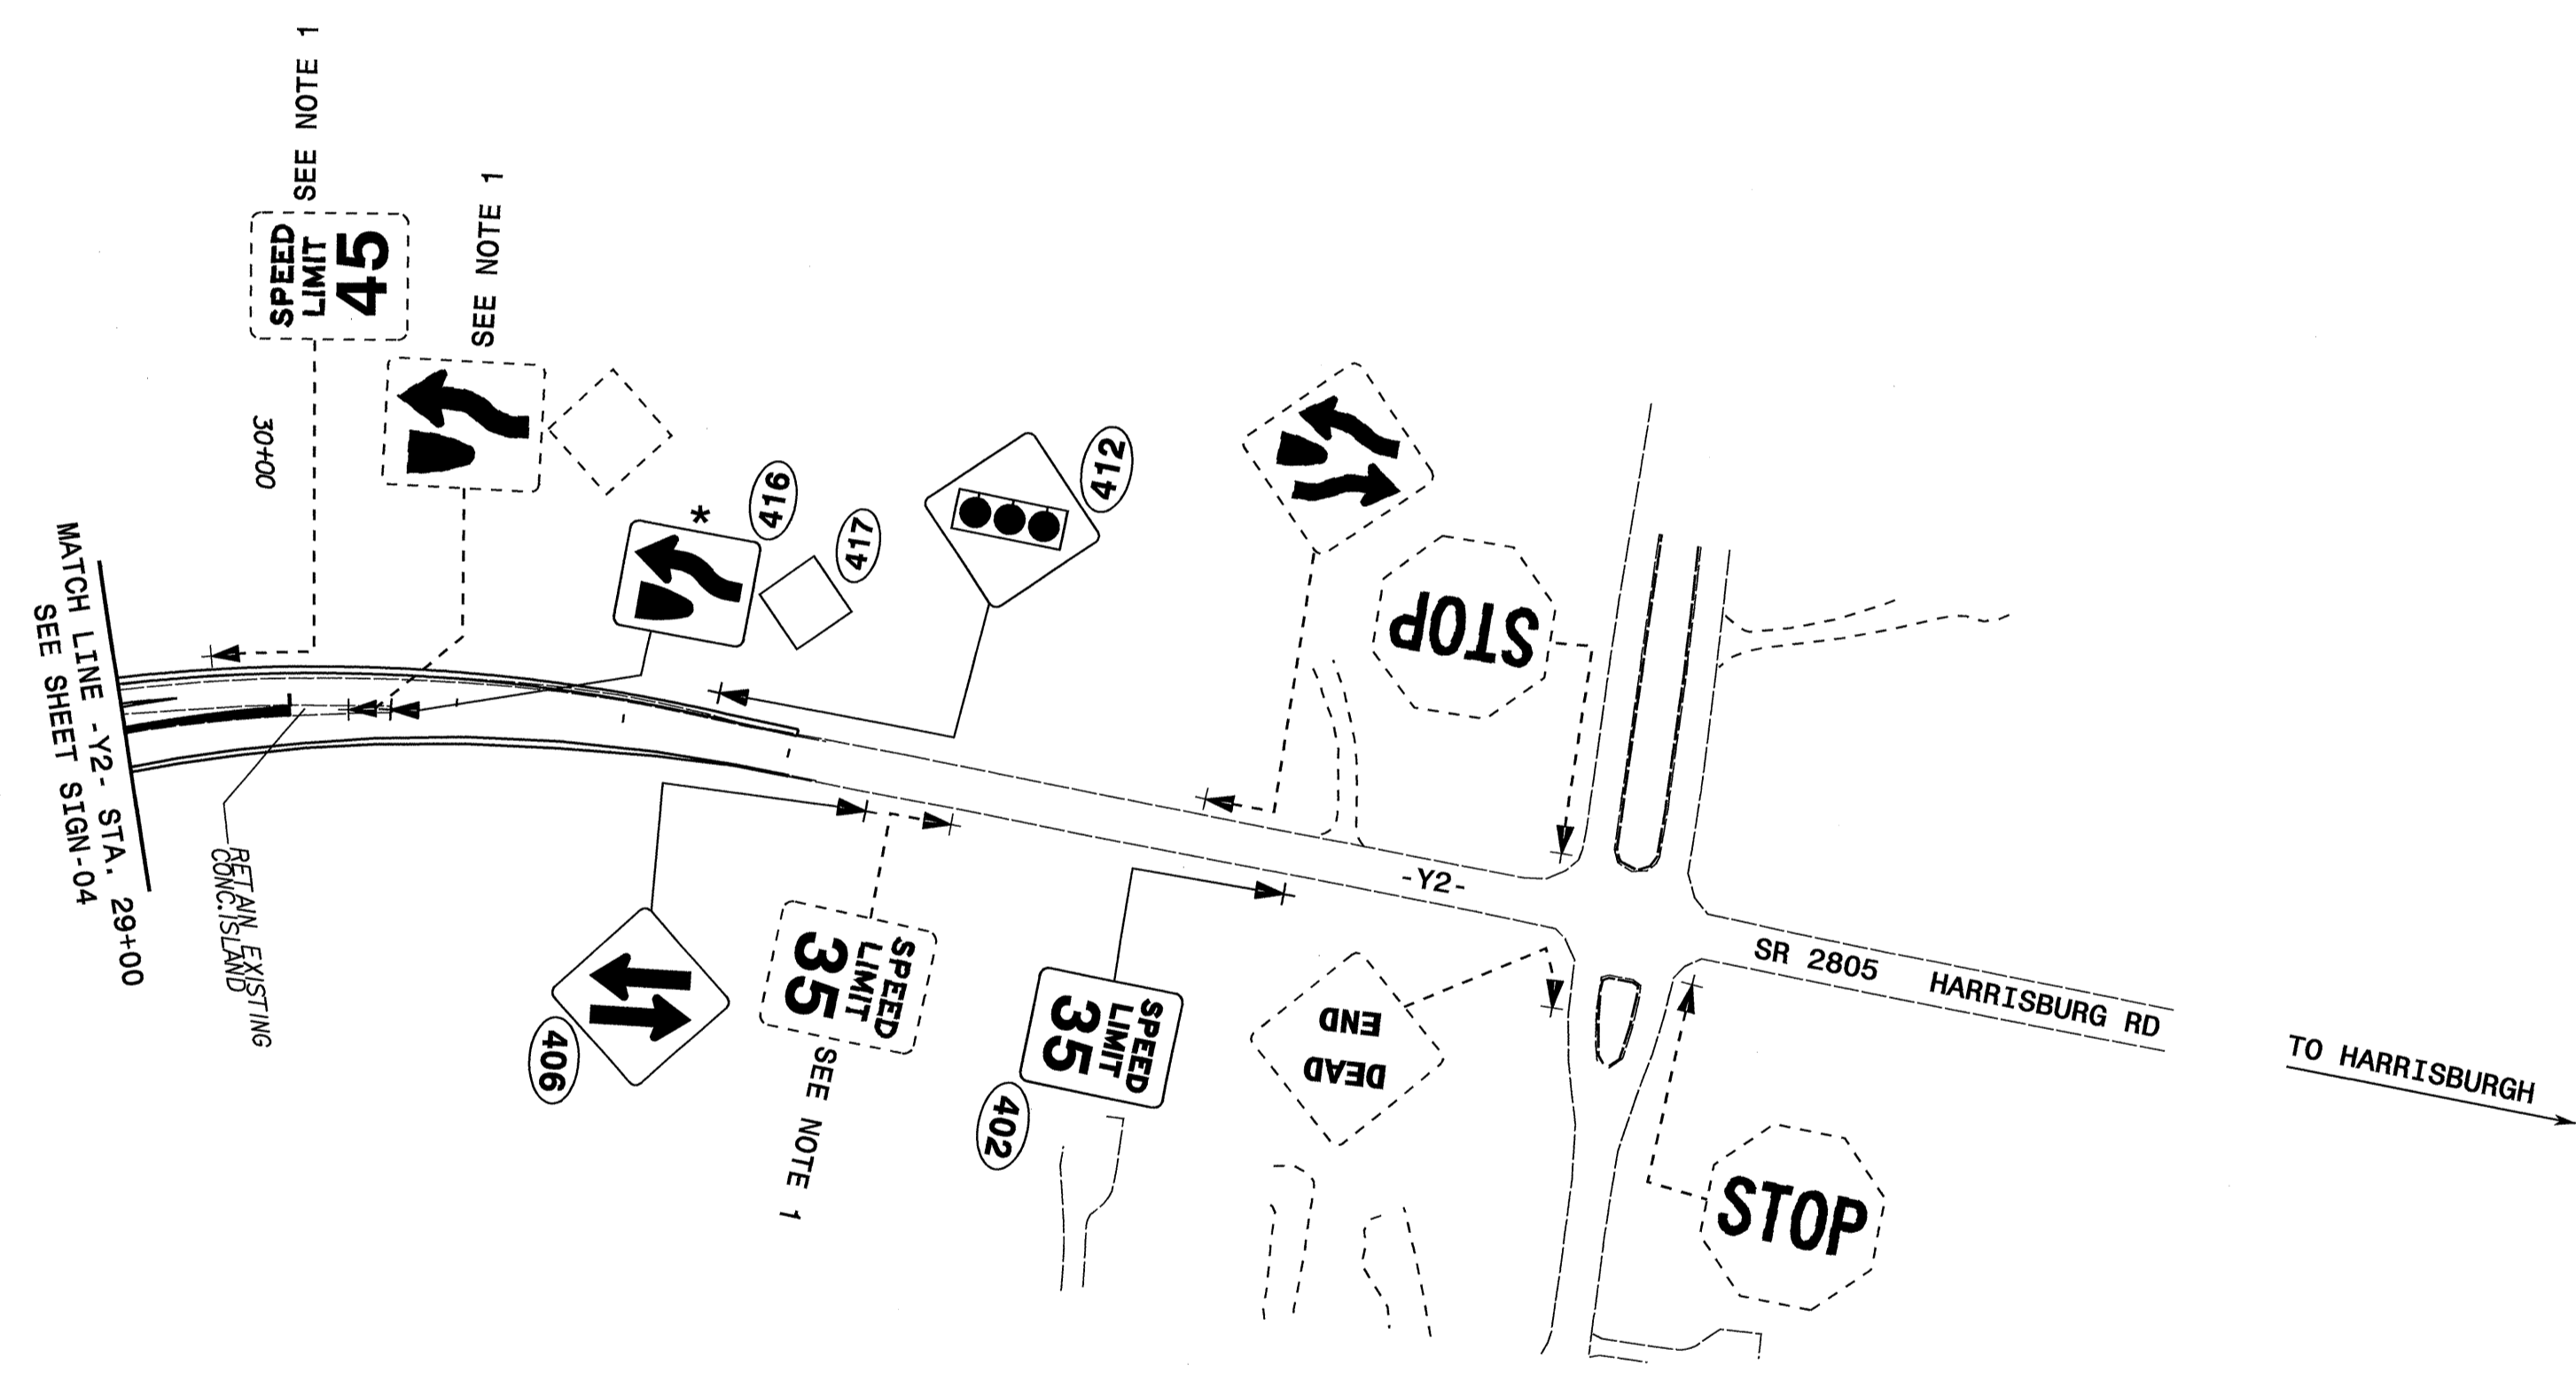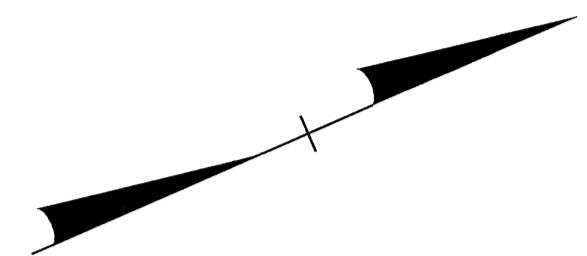

\* SIGN 416 (KEEP RIGHT) TO BE INSTALLED 10' FROM NOSE OF ISLAND

EXISTING AND PROPOSED SIGNS  
STA. 29+00 -Y2- TO END OF SIGNING CONSTRUCTION

29-DEC-2009 11:00  
 p:\projects\U-4401\Traffic\Signing\CADD\Signing Layout Plans\U-4401-Sgn\_05.dgn  
 wdekduk AT TECC221679