






8/23/99



PROJ. REFERENCE NO. B-4580 SHEET NO. X-2

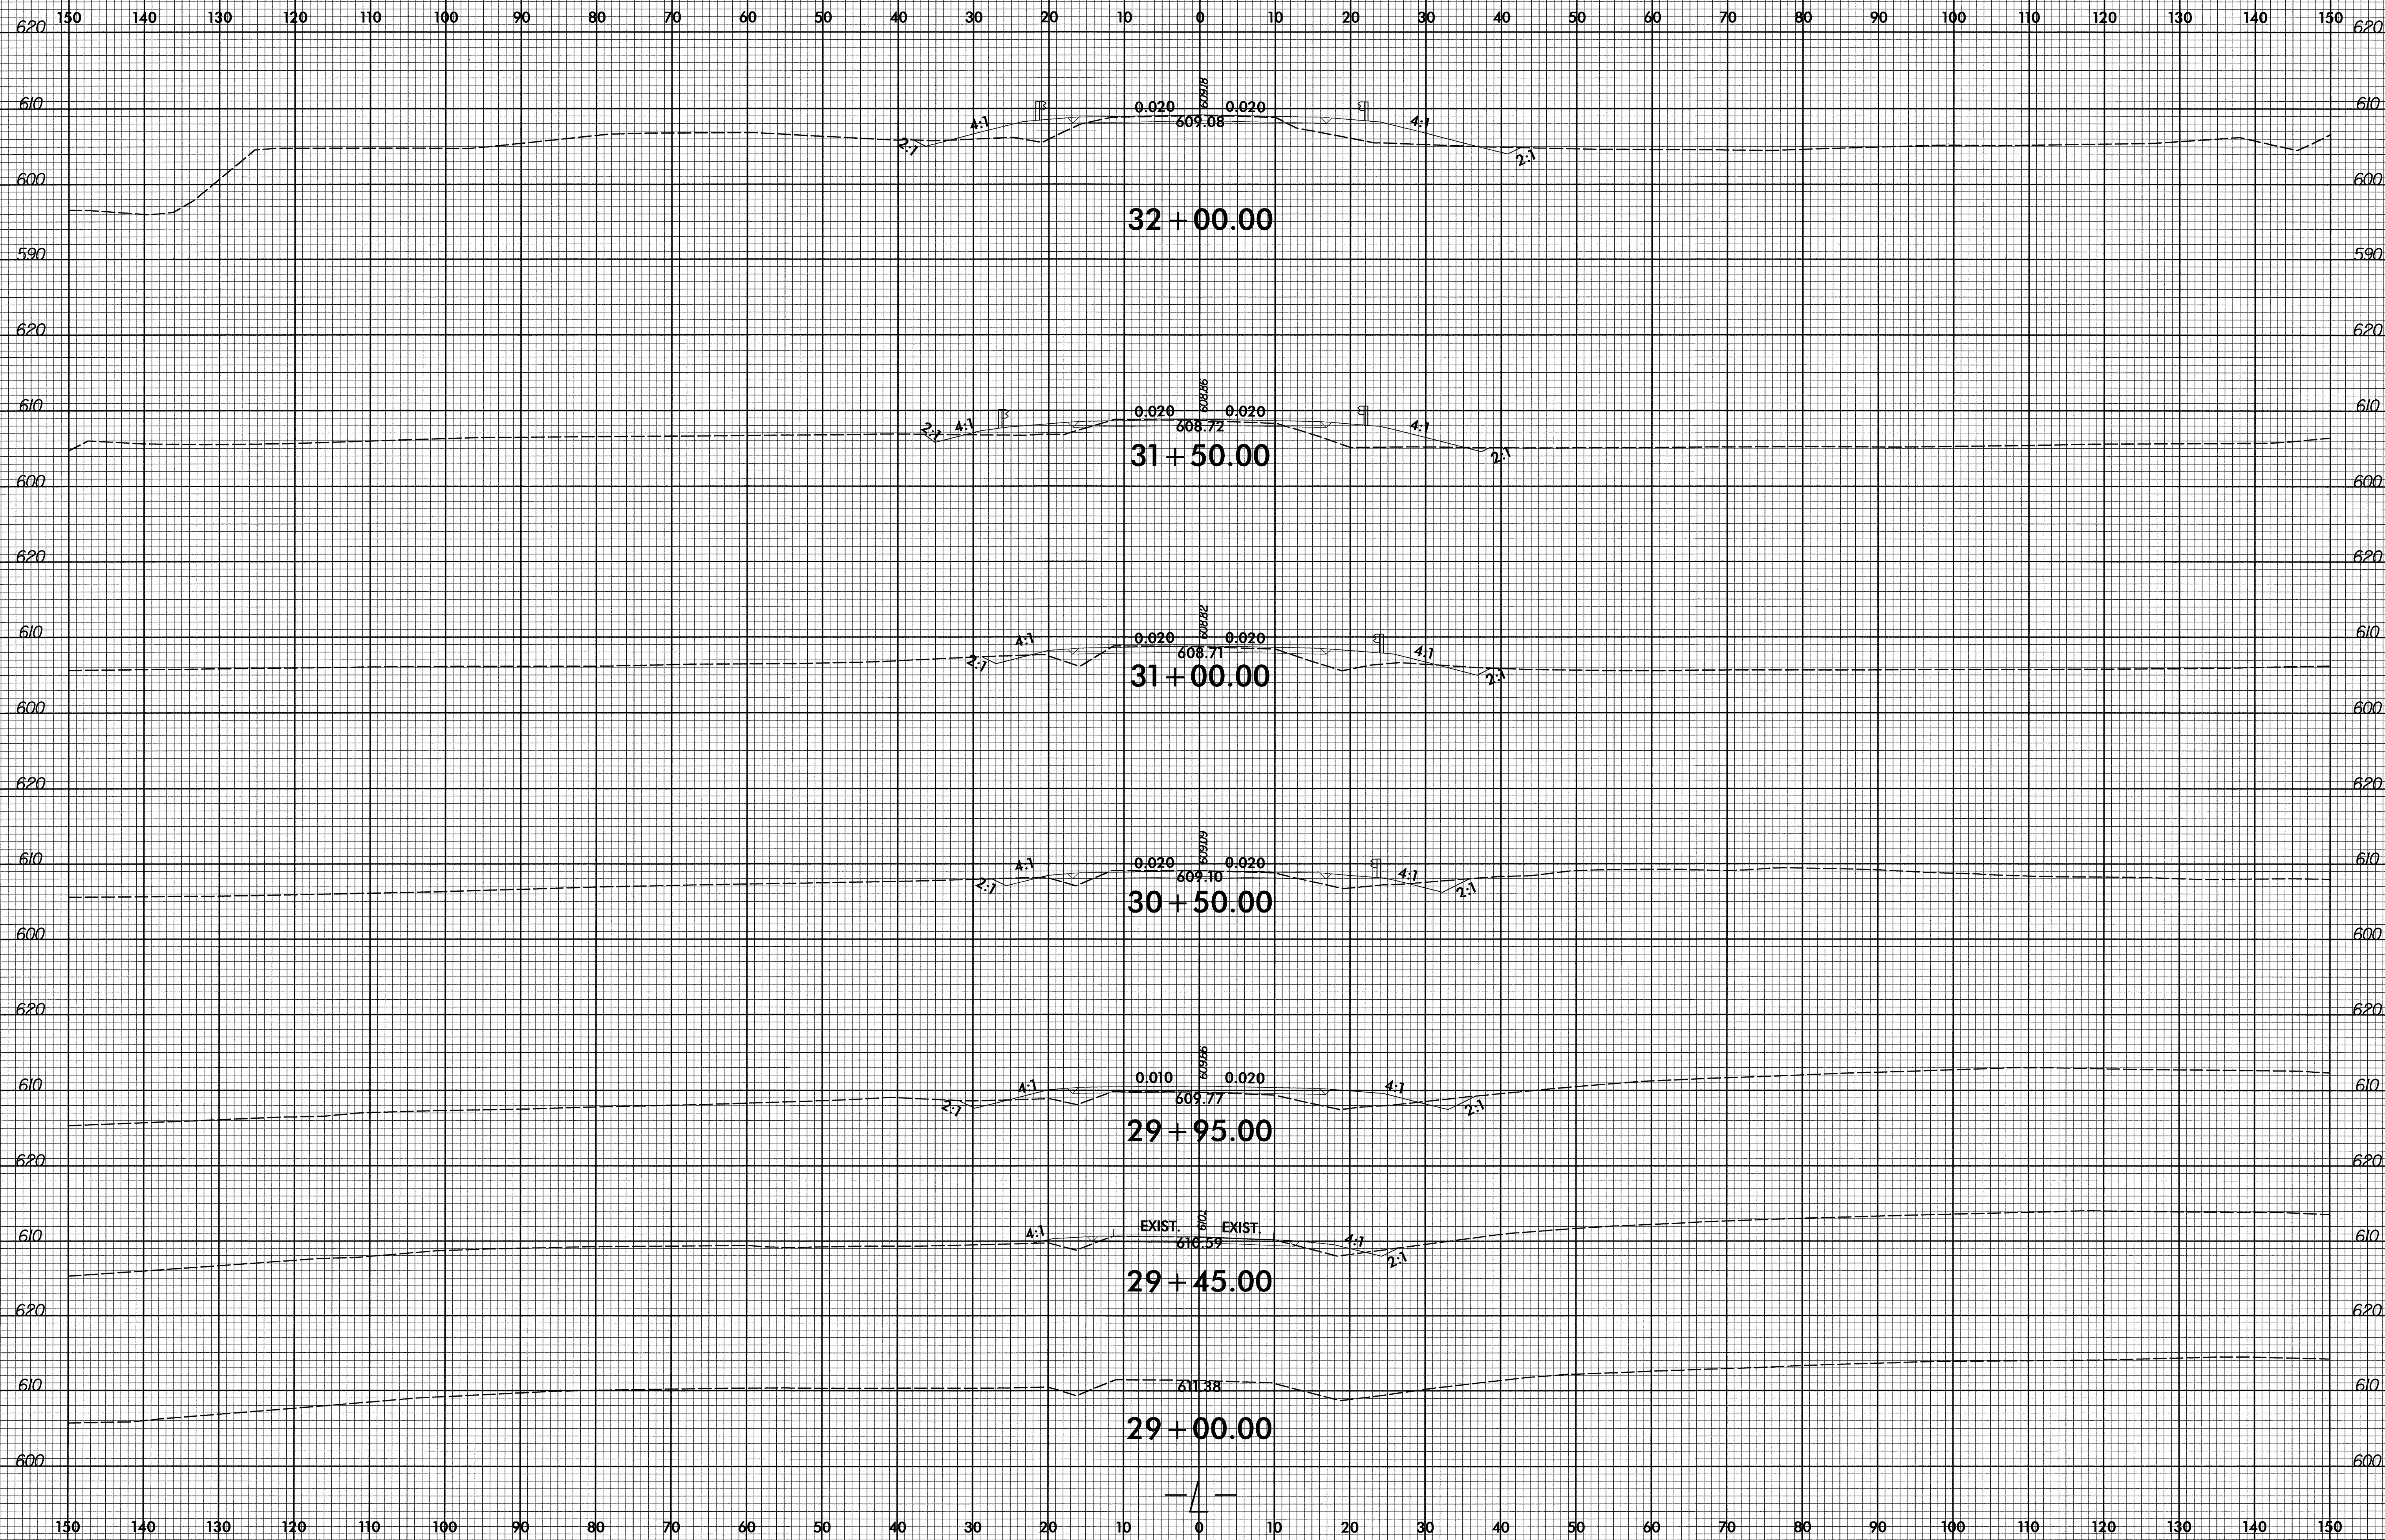





8/23/99



PROJ. REFERENCE NO.  
B-4580

SHEET NO.  
X-3

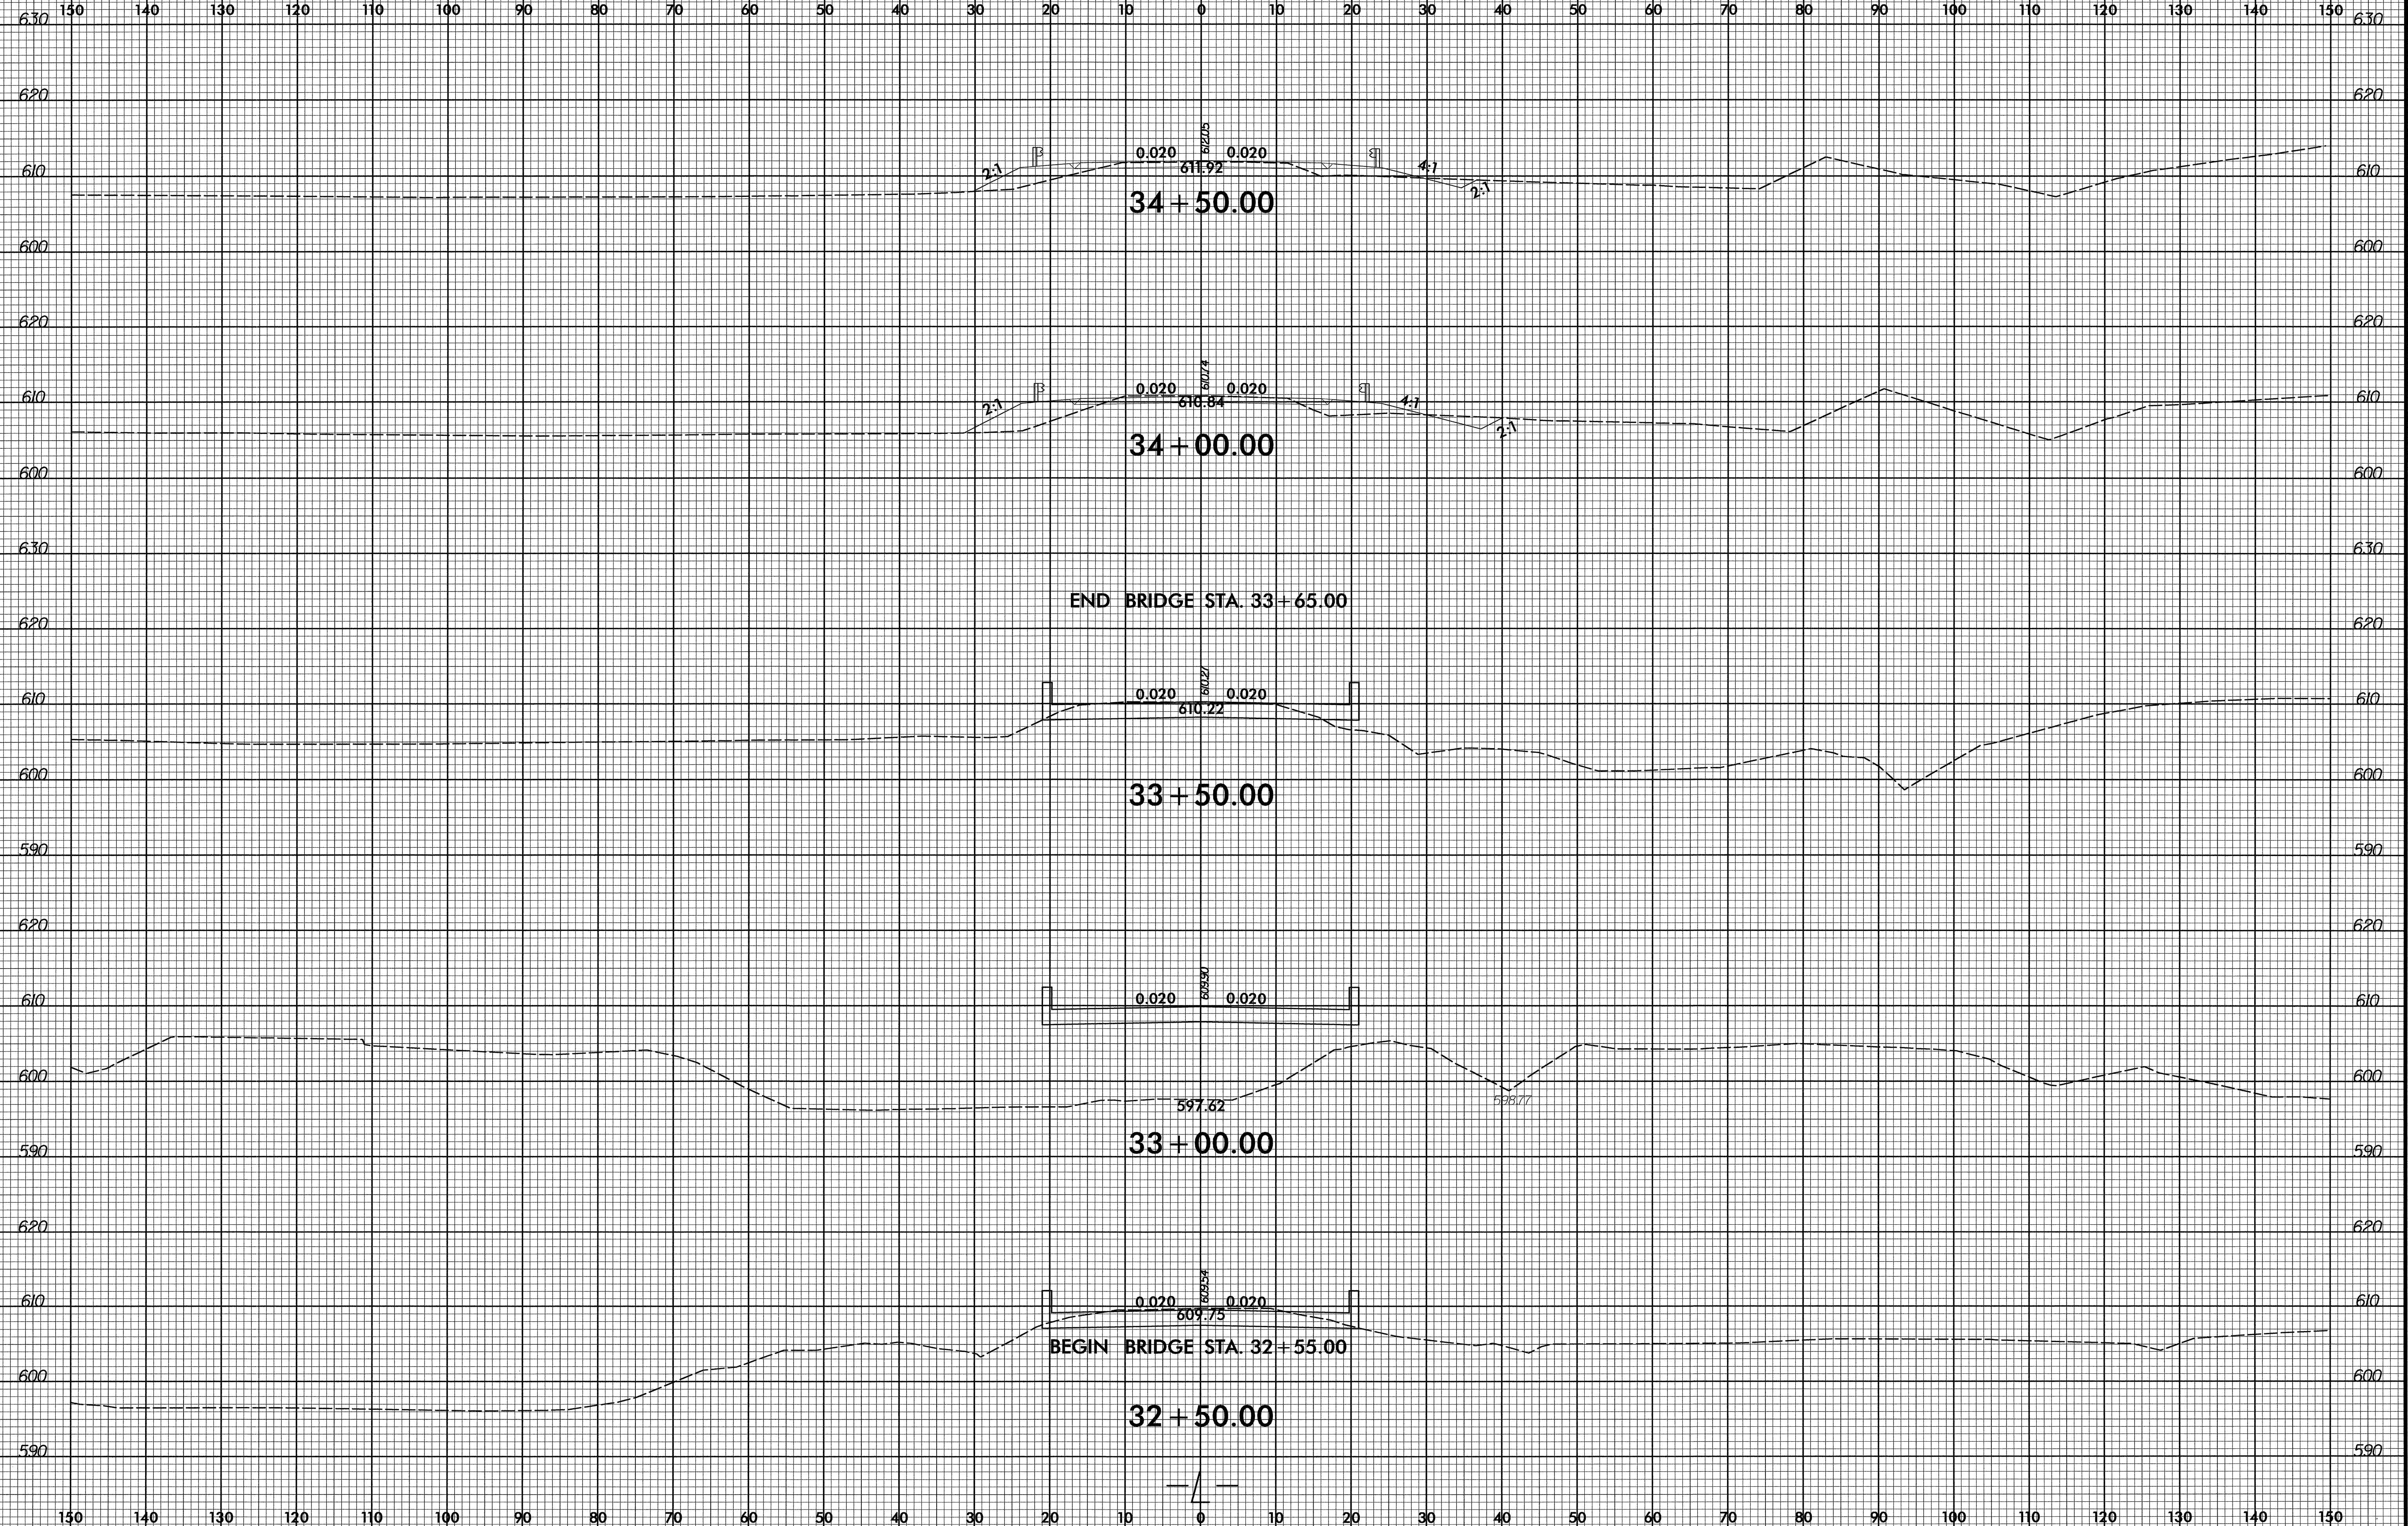


CUSTOMER'S USE ONLY  
 NO. OF STATIONS  
 DATE  
 DRAWN BY  
 CHECKED BY  
 APPROVED BY



8/23/99



PROJ. REFERENCE NO.	SHEET NO.
B-4580	X-4

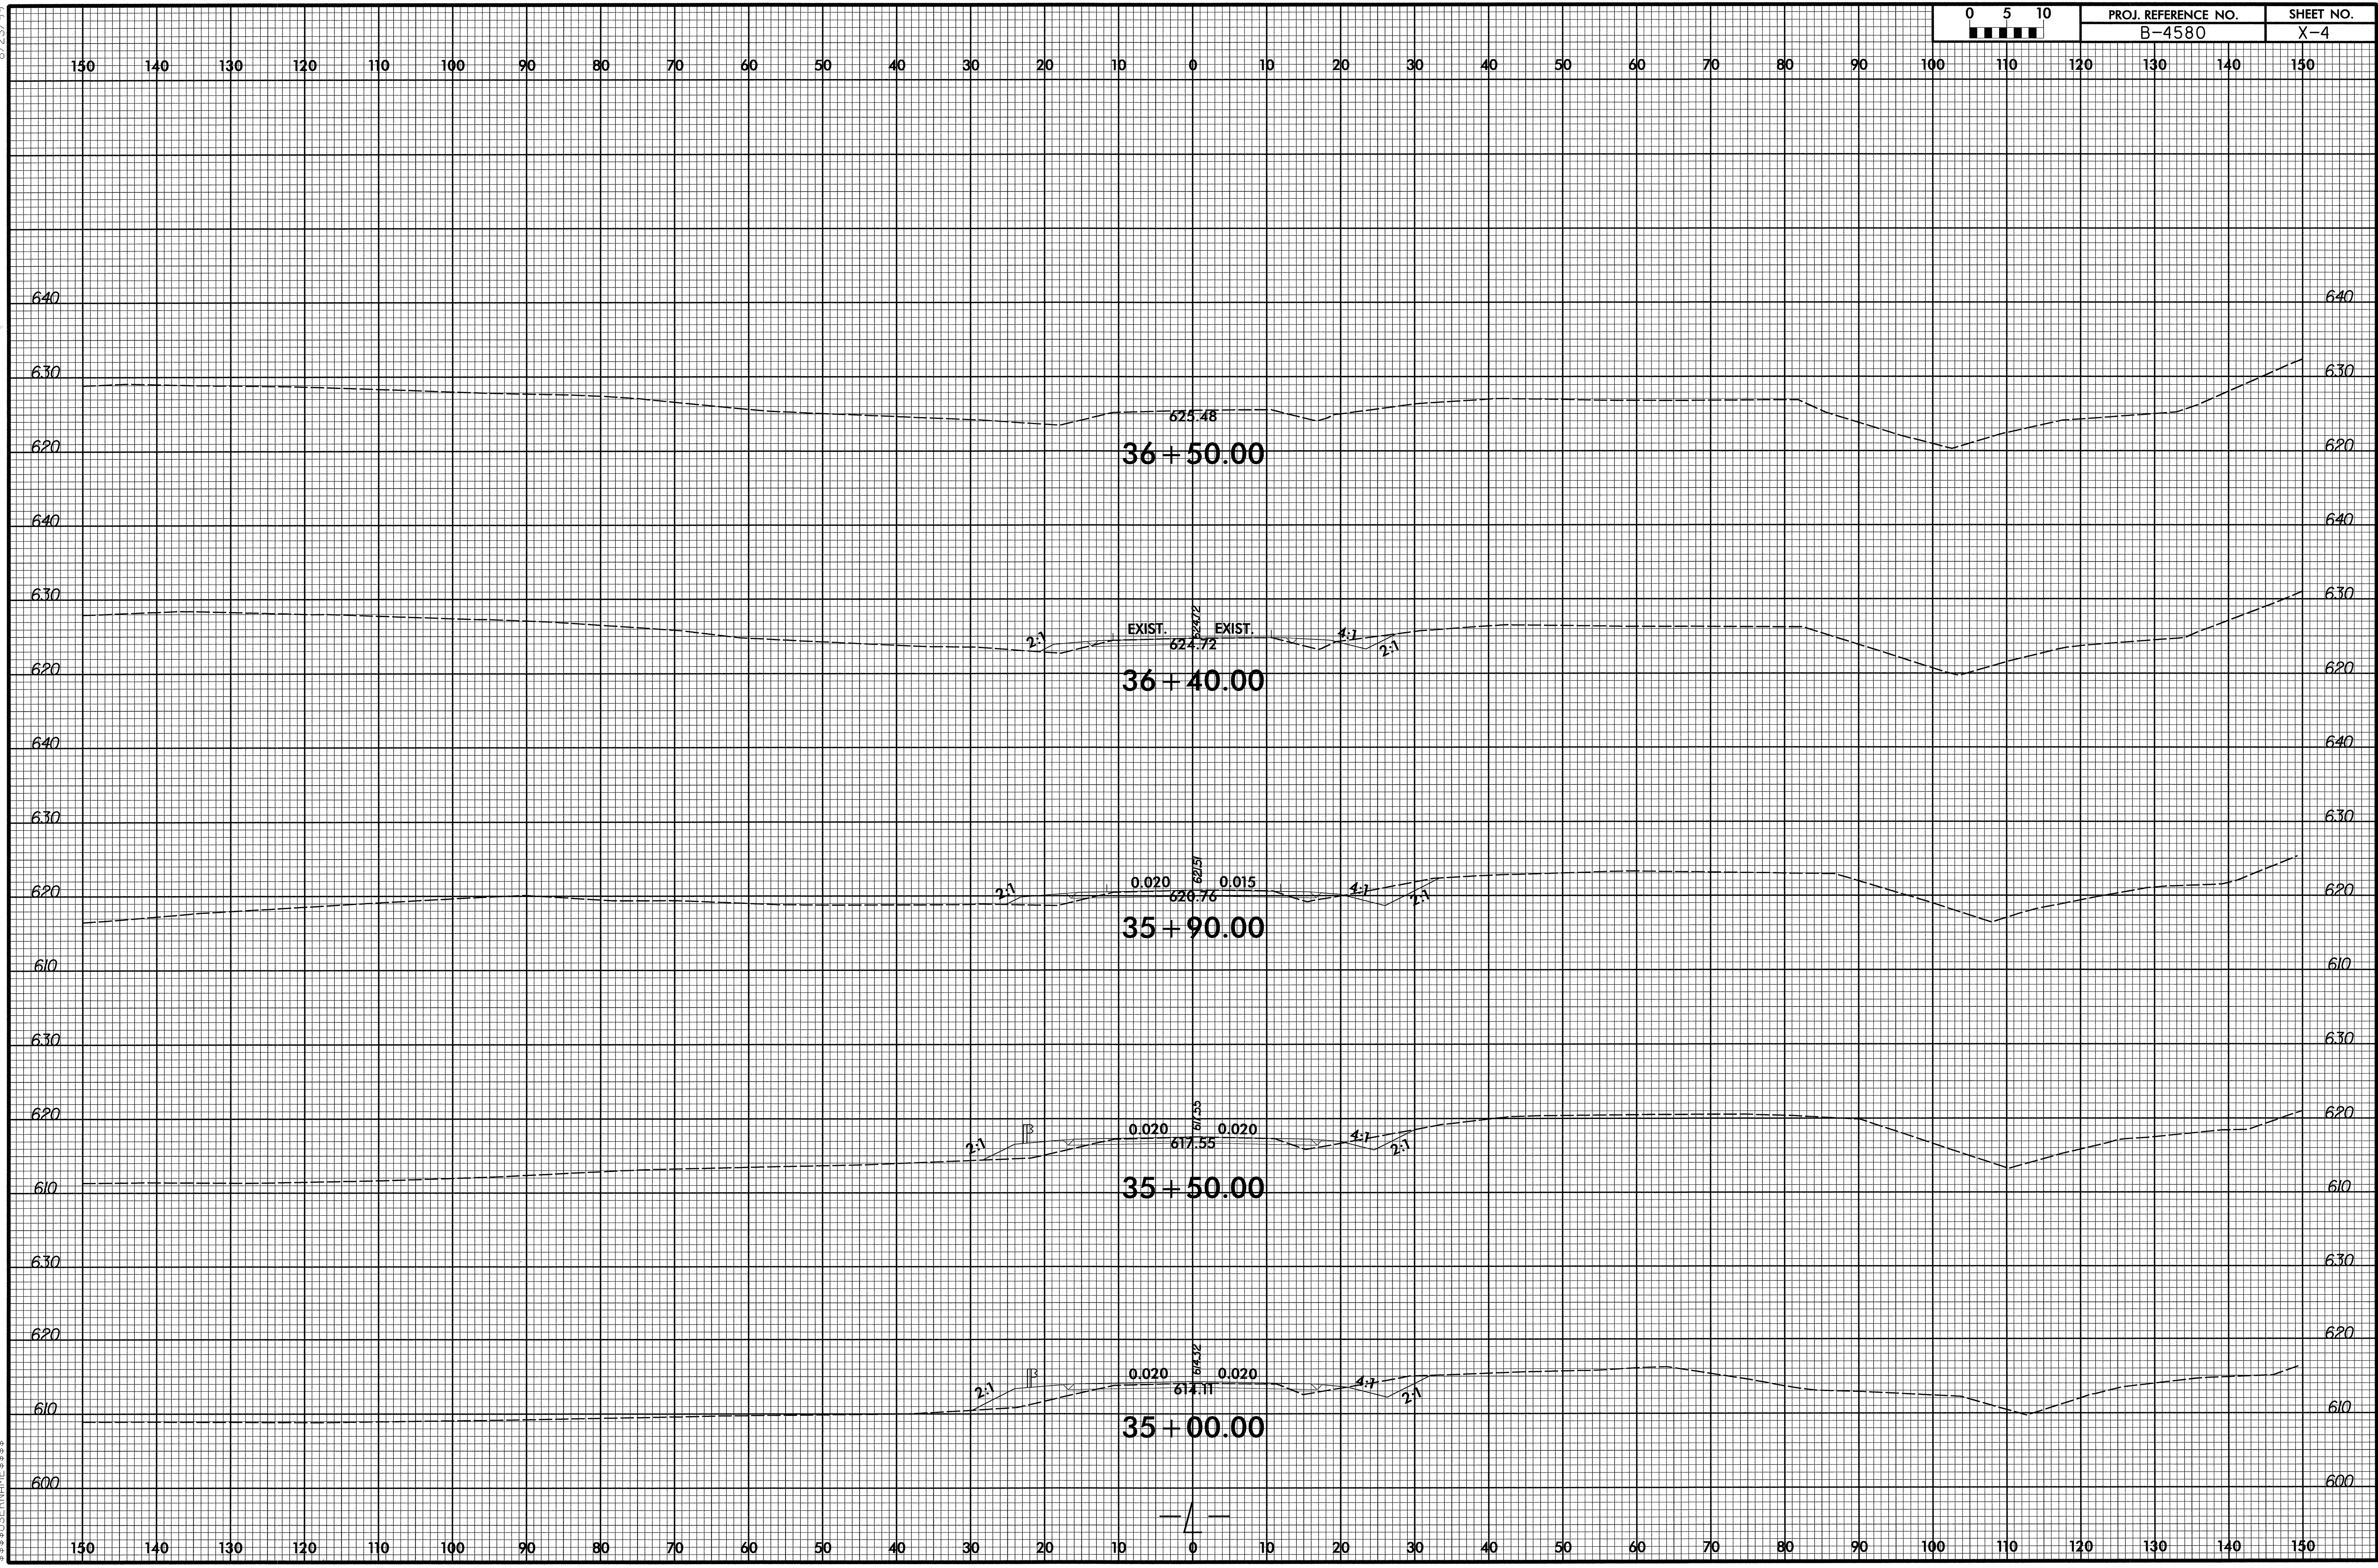

3  
 1  
 2  
