



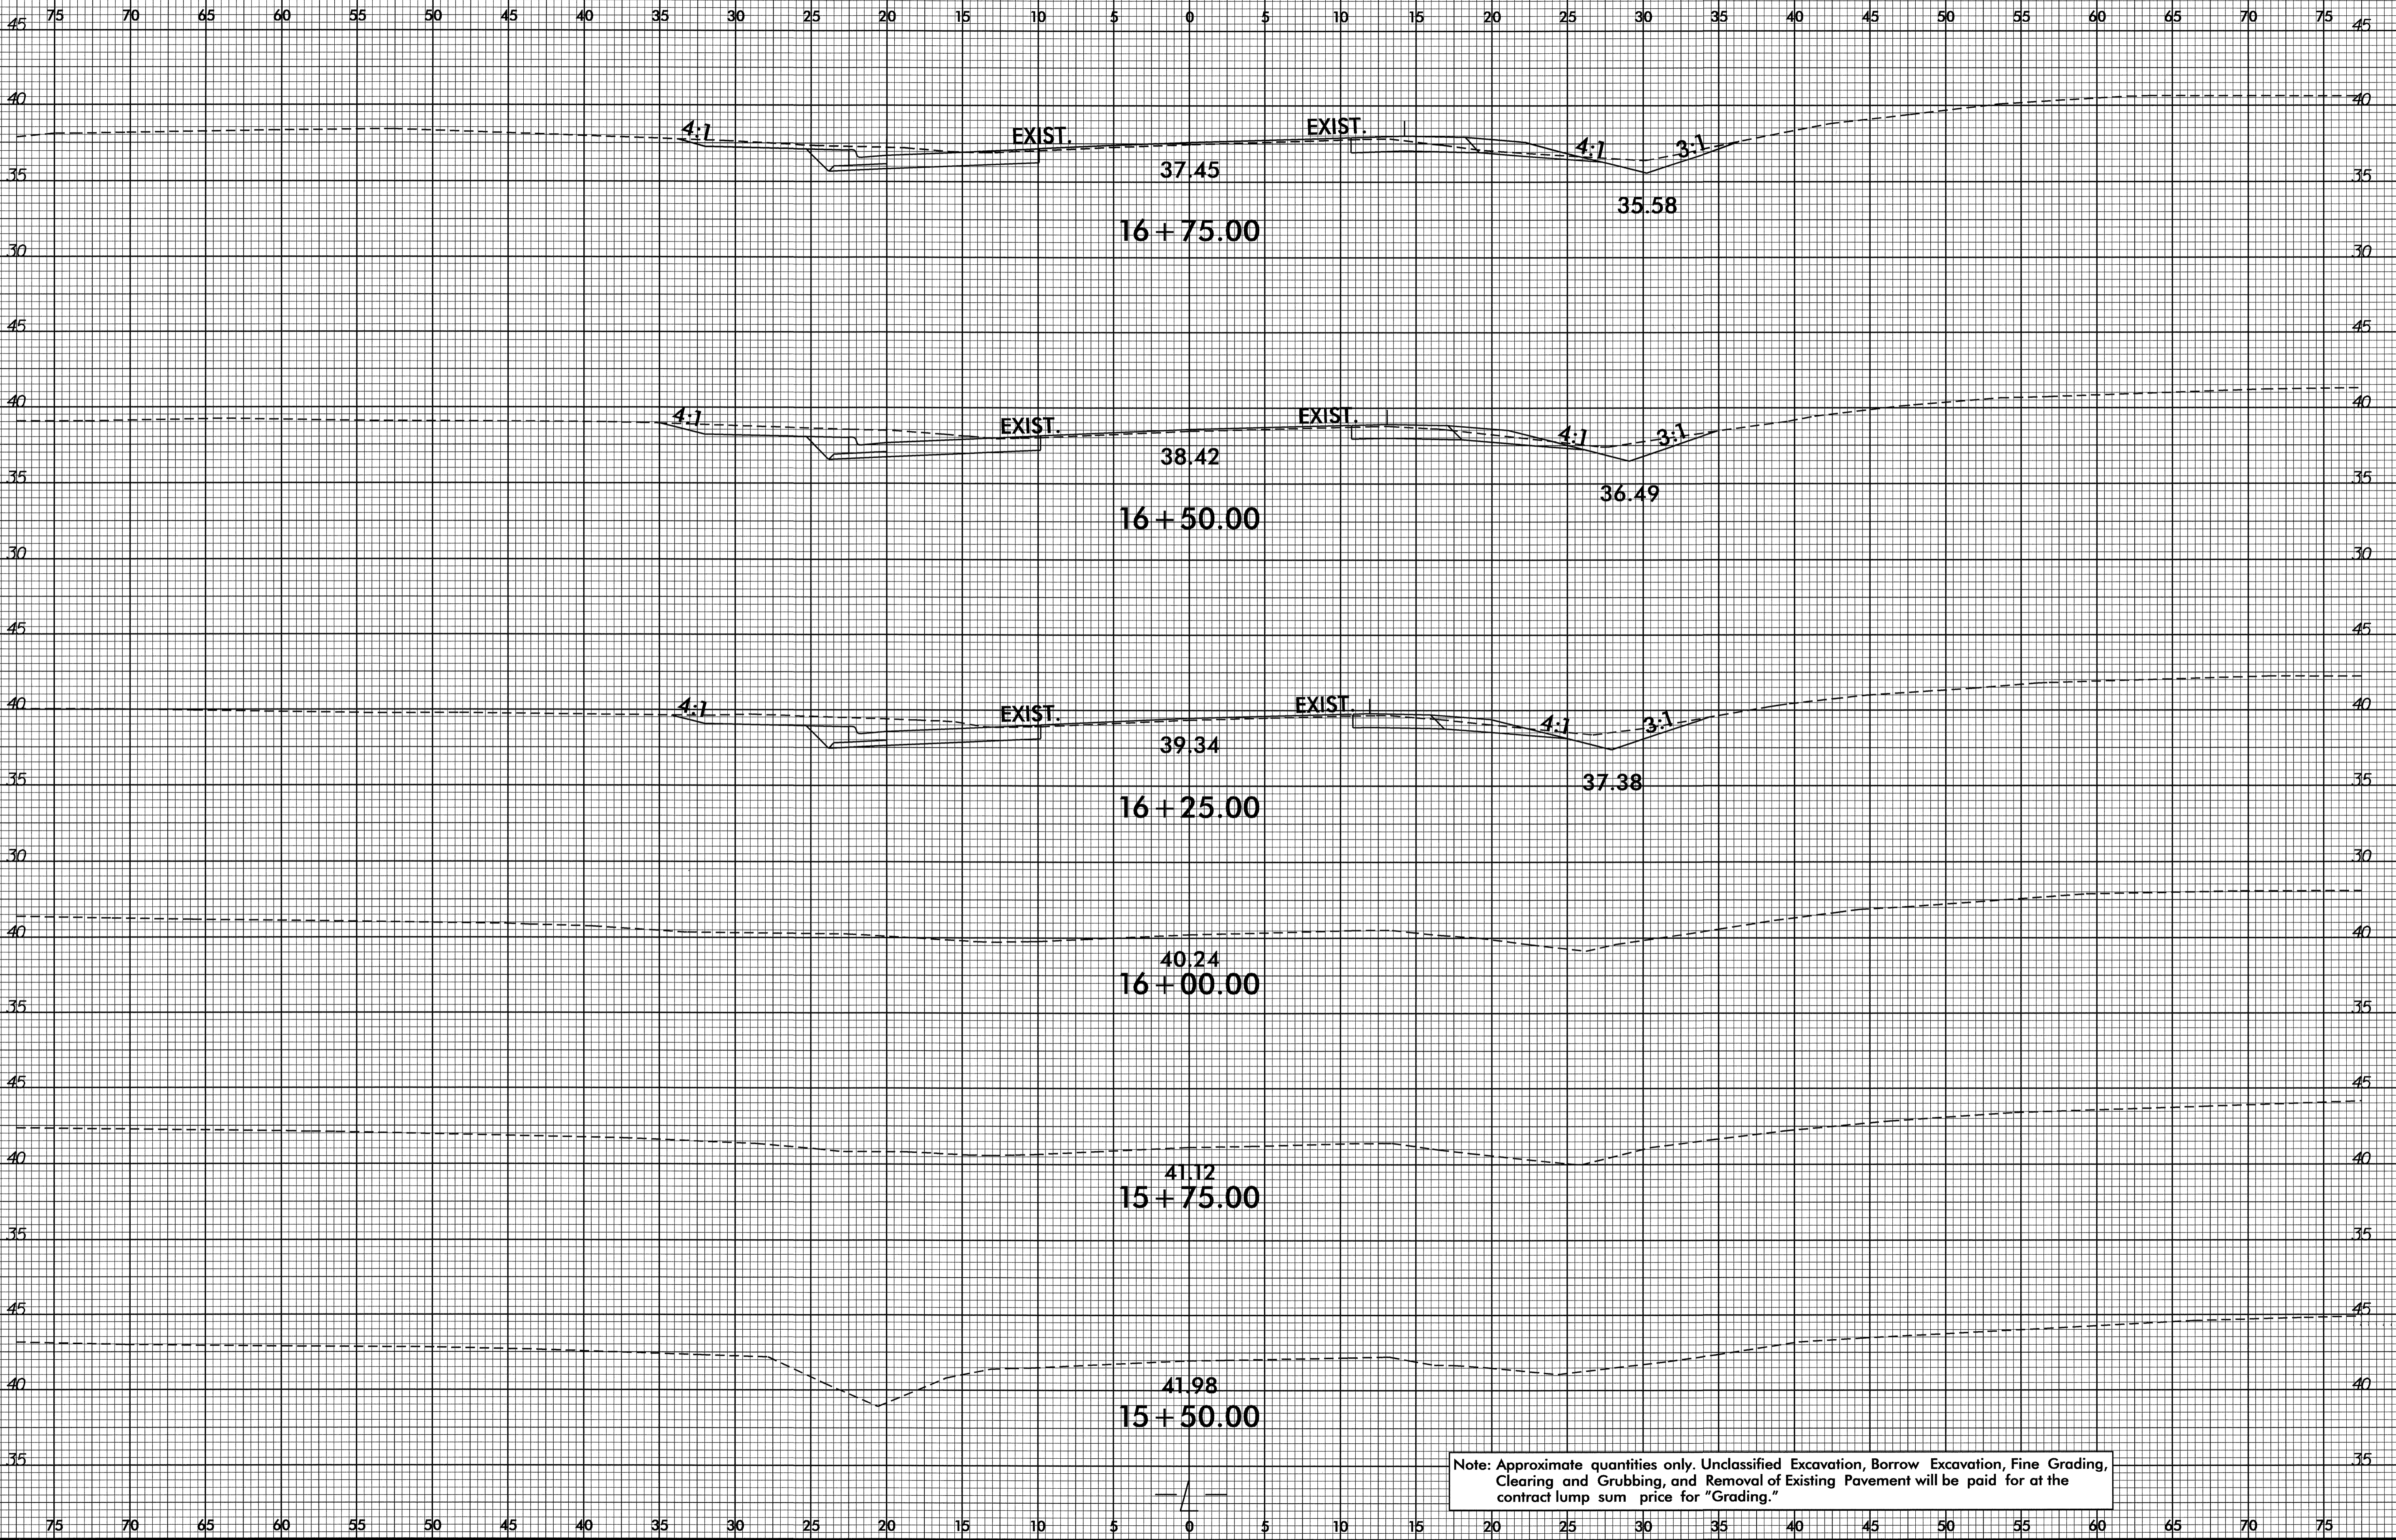



8/23/99

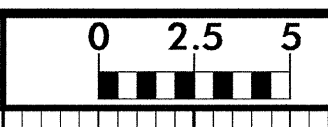


Note: Approximate quantities only. Unclassified Excavation, Borrow Excavation, Fine Grading, Clearing and Grubbing, and Removal of Existing Pavement will be paid for at the contract lump sum price for "Grading."

07-DEC-2009 13:51  
 RA:\p00000000\XST\164238\_rdu\_xpl.dgn  
 \$\$\$USERNAME\$\$\$




8/23/99

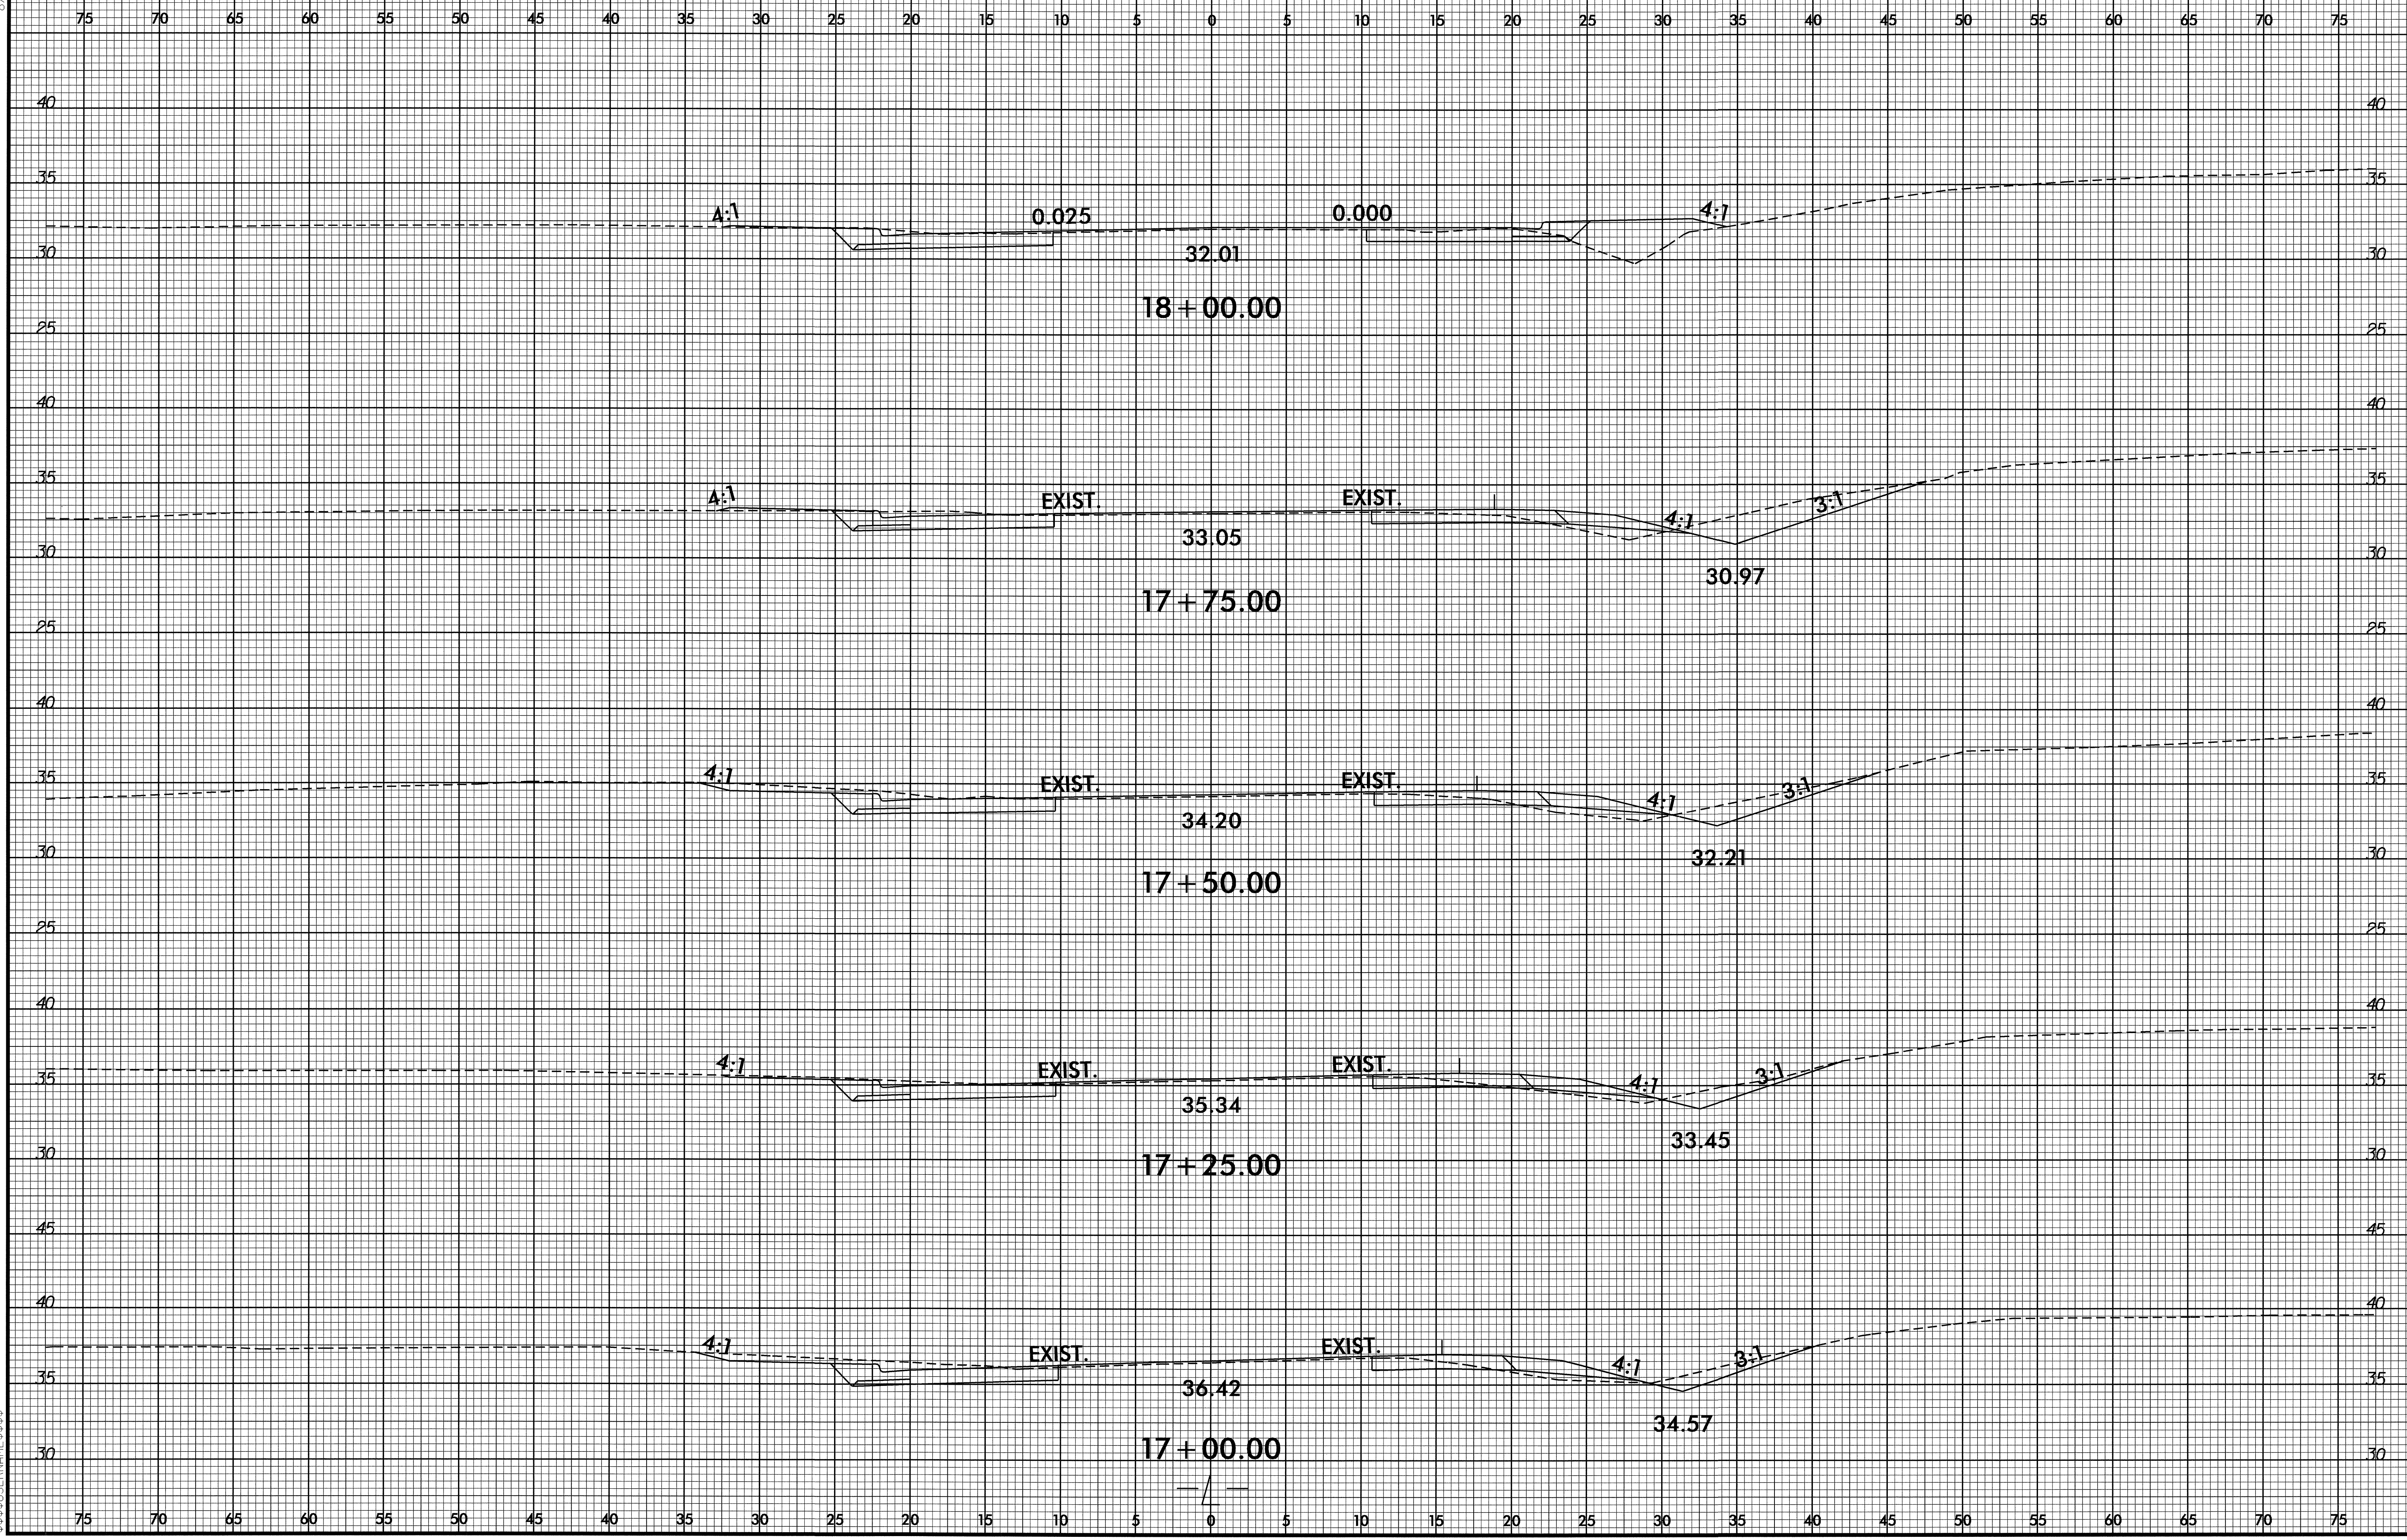

07 DEC 2009 13:51 4238.rdy .xpl.dgn




8/23/99

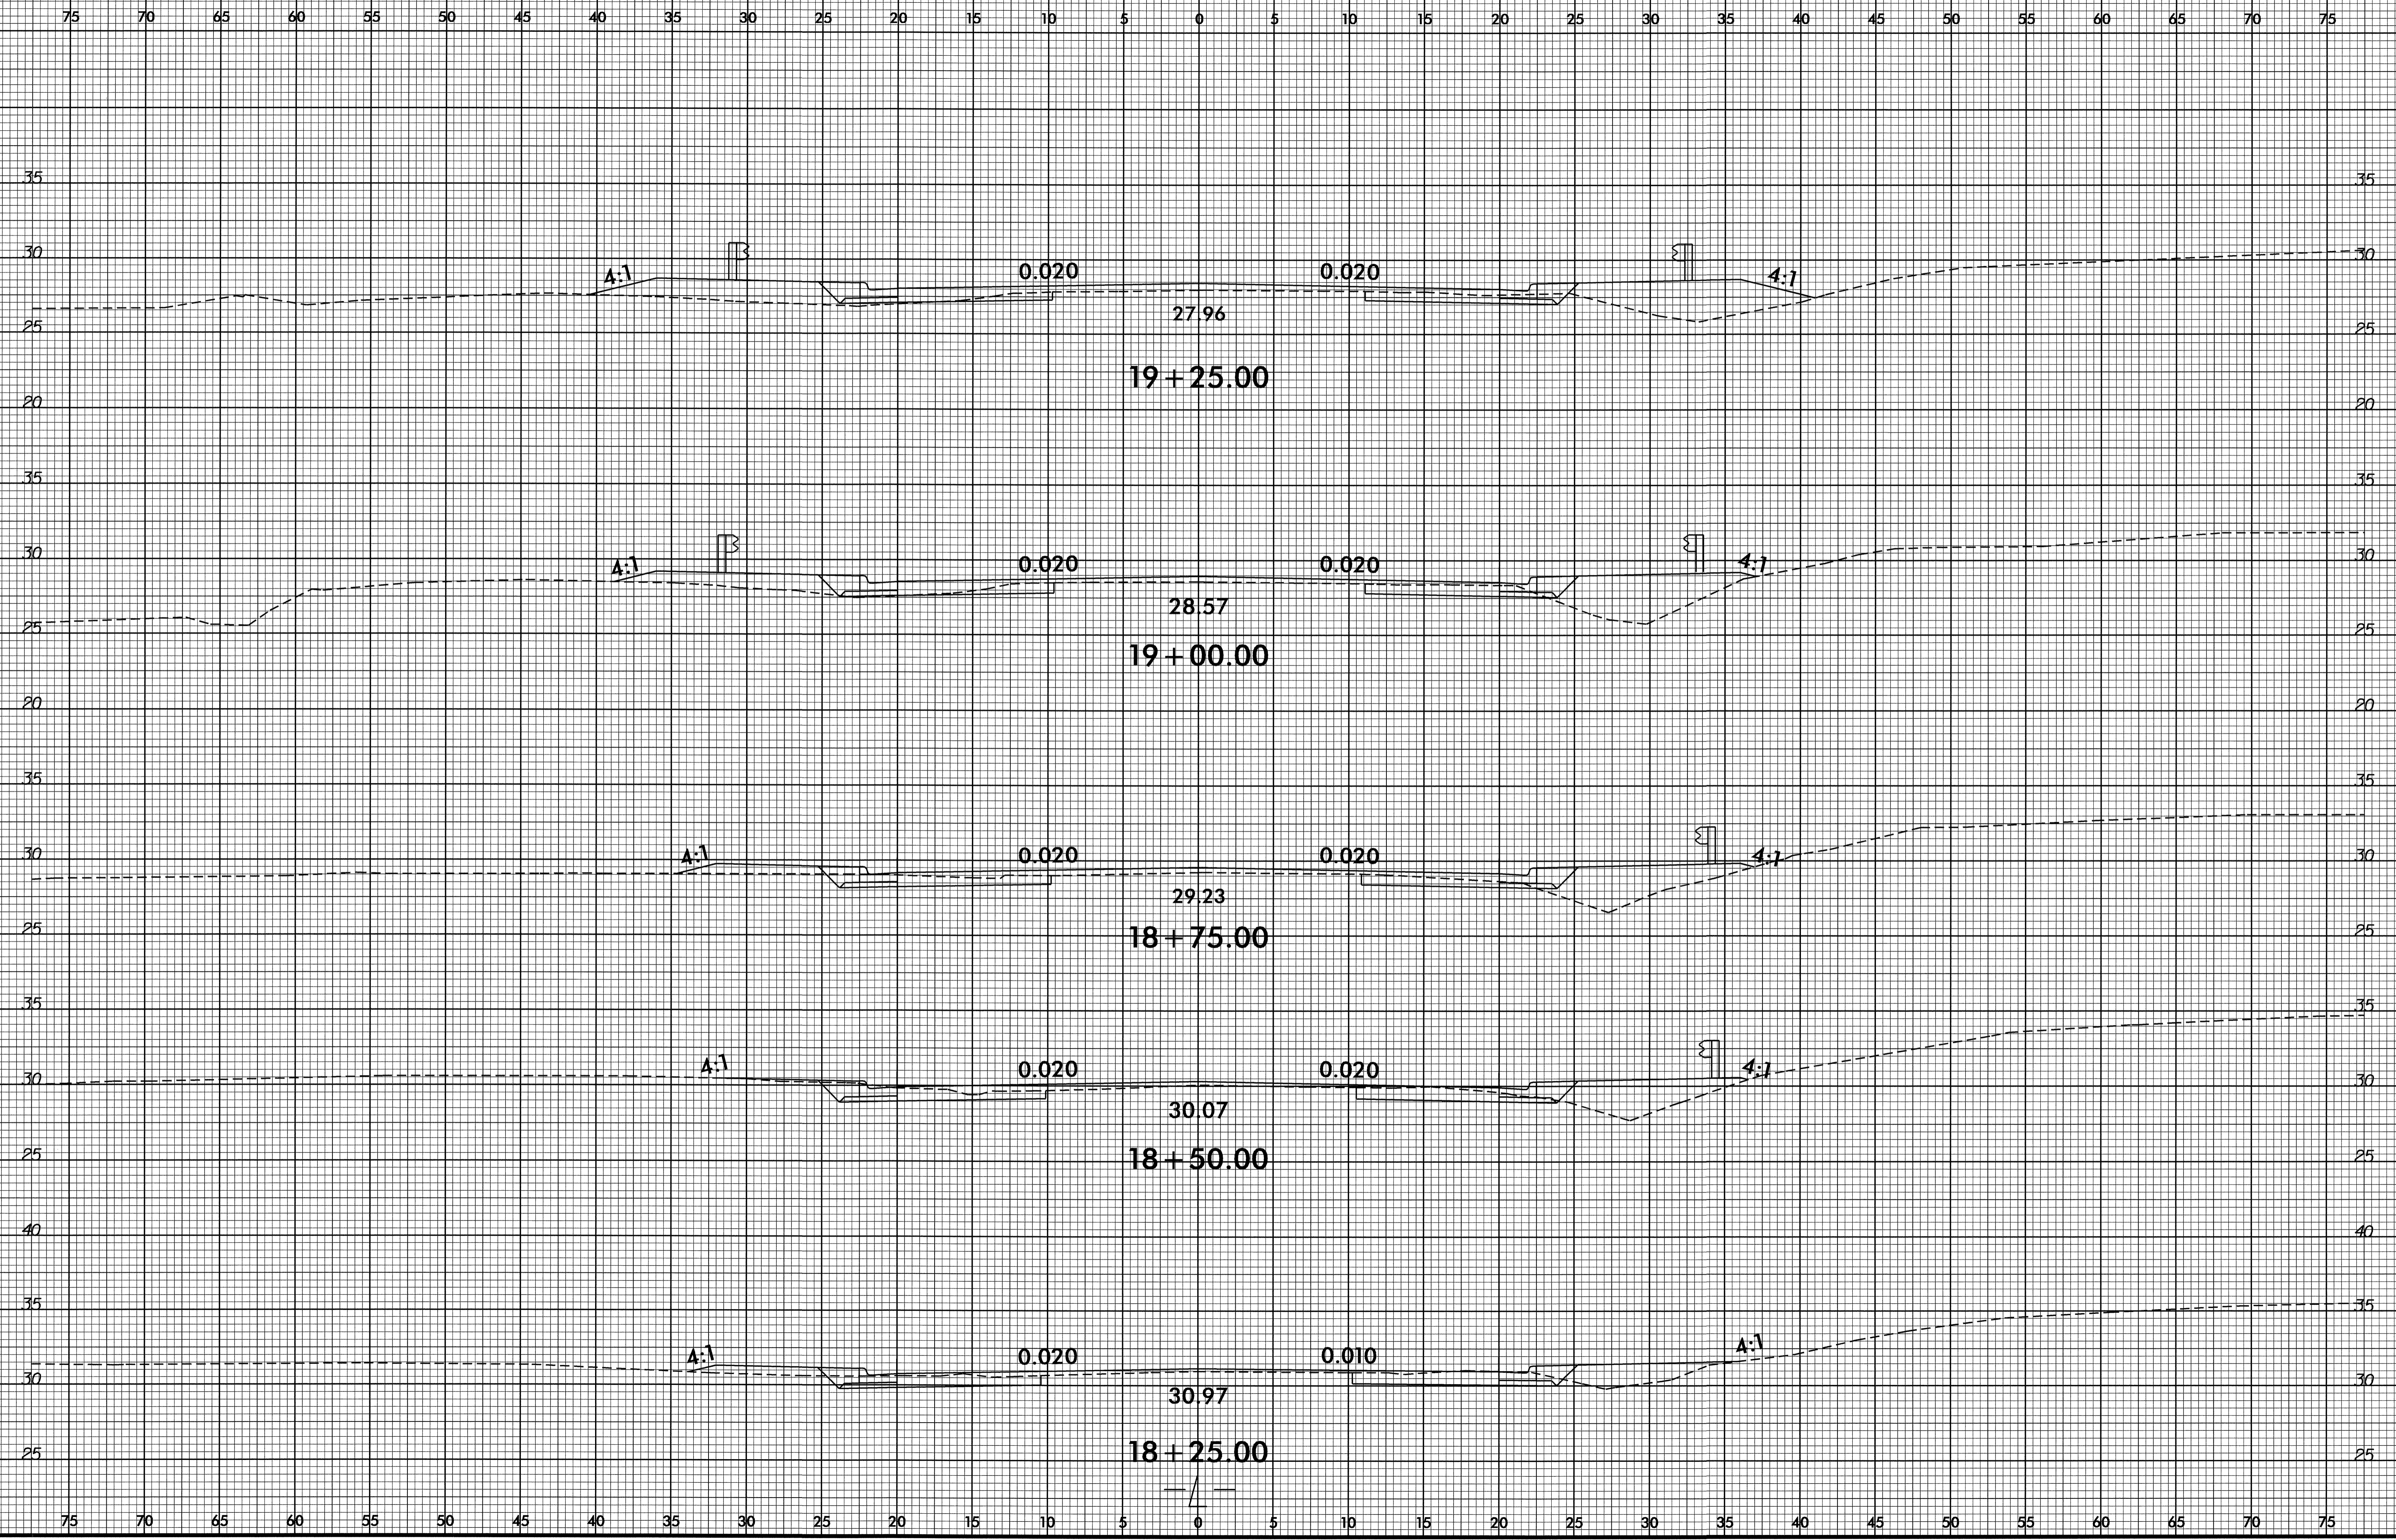


07 DEC 2009 13:51  
R:\PROJECTS\4238\RDY\X-4.dgn



8/23/99

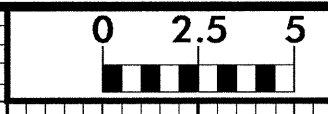


PROJ. REFERENCE NO.	SHEET NO.
B-4238	X-5

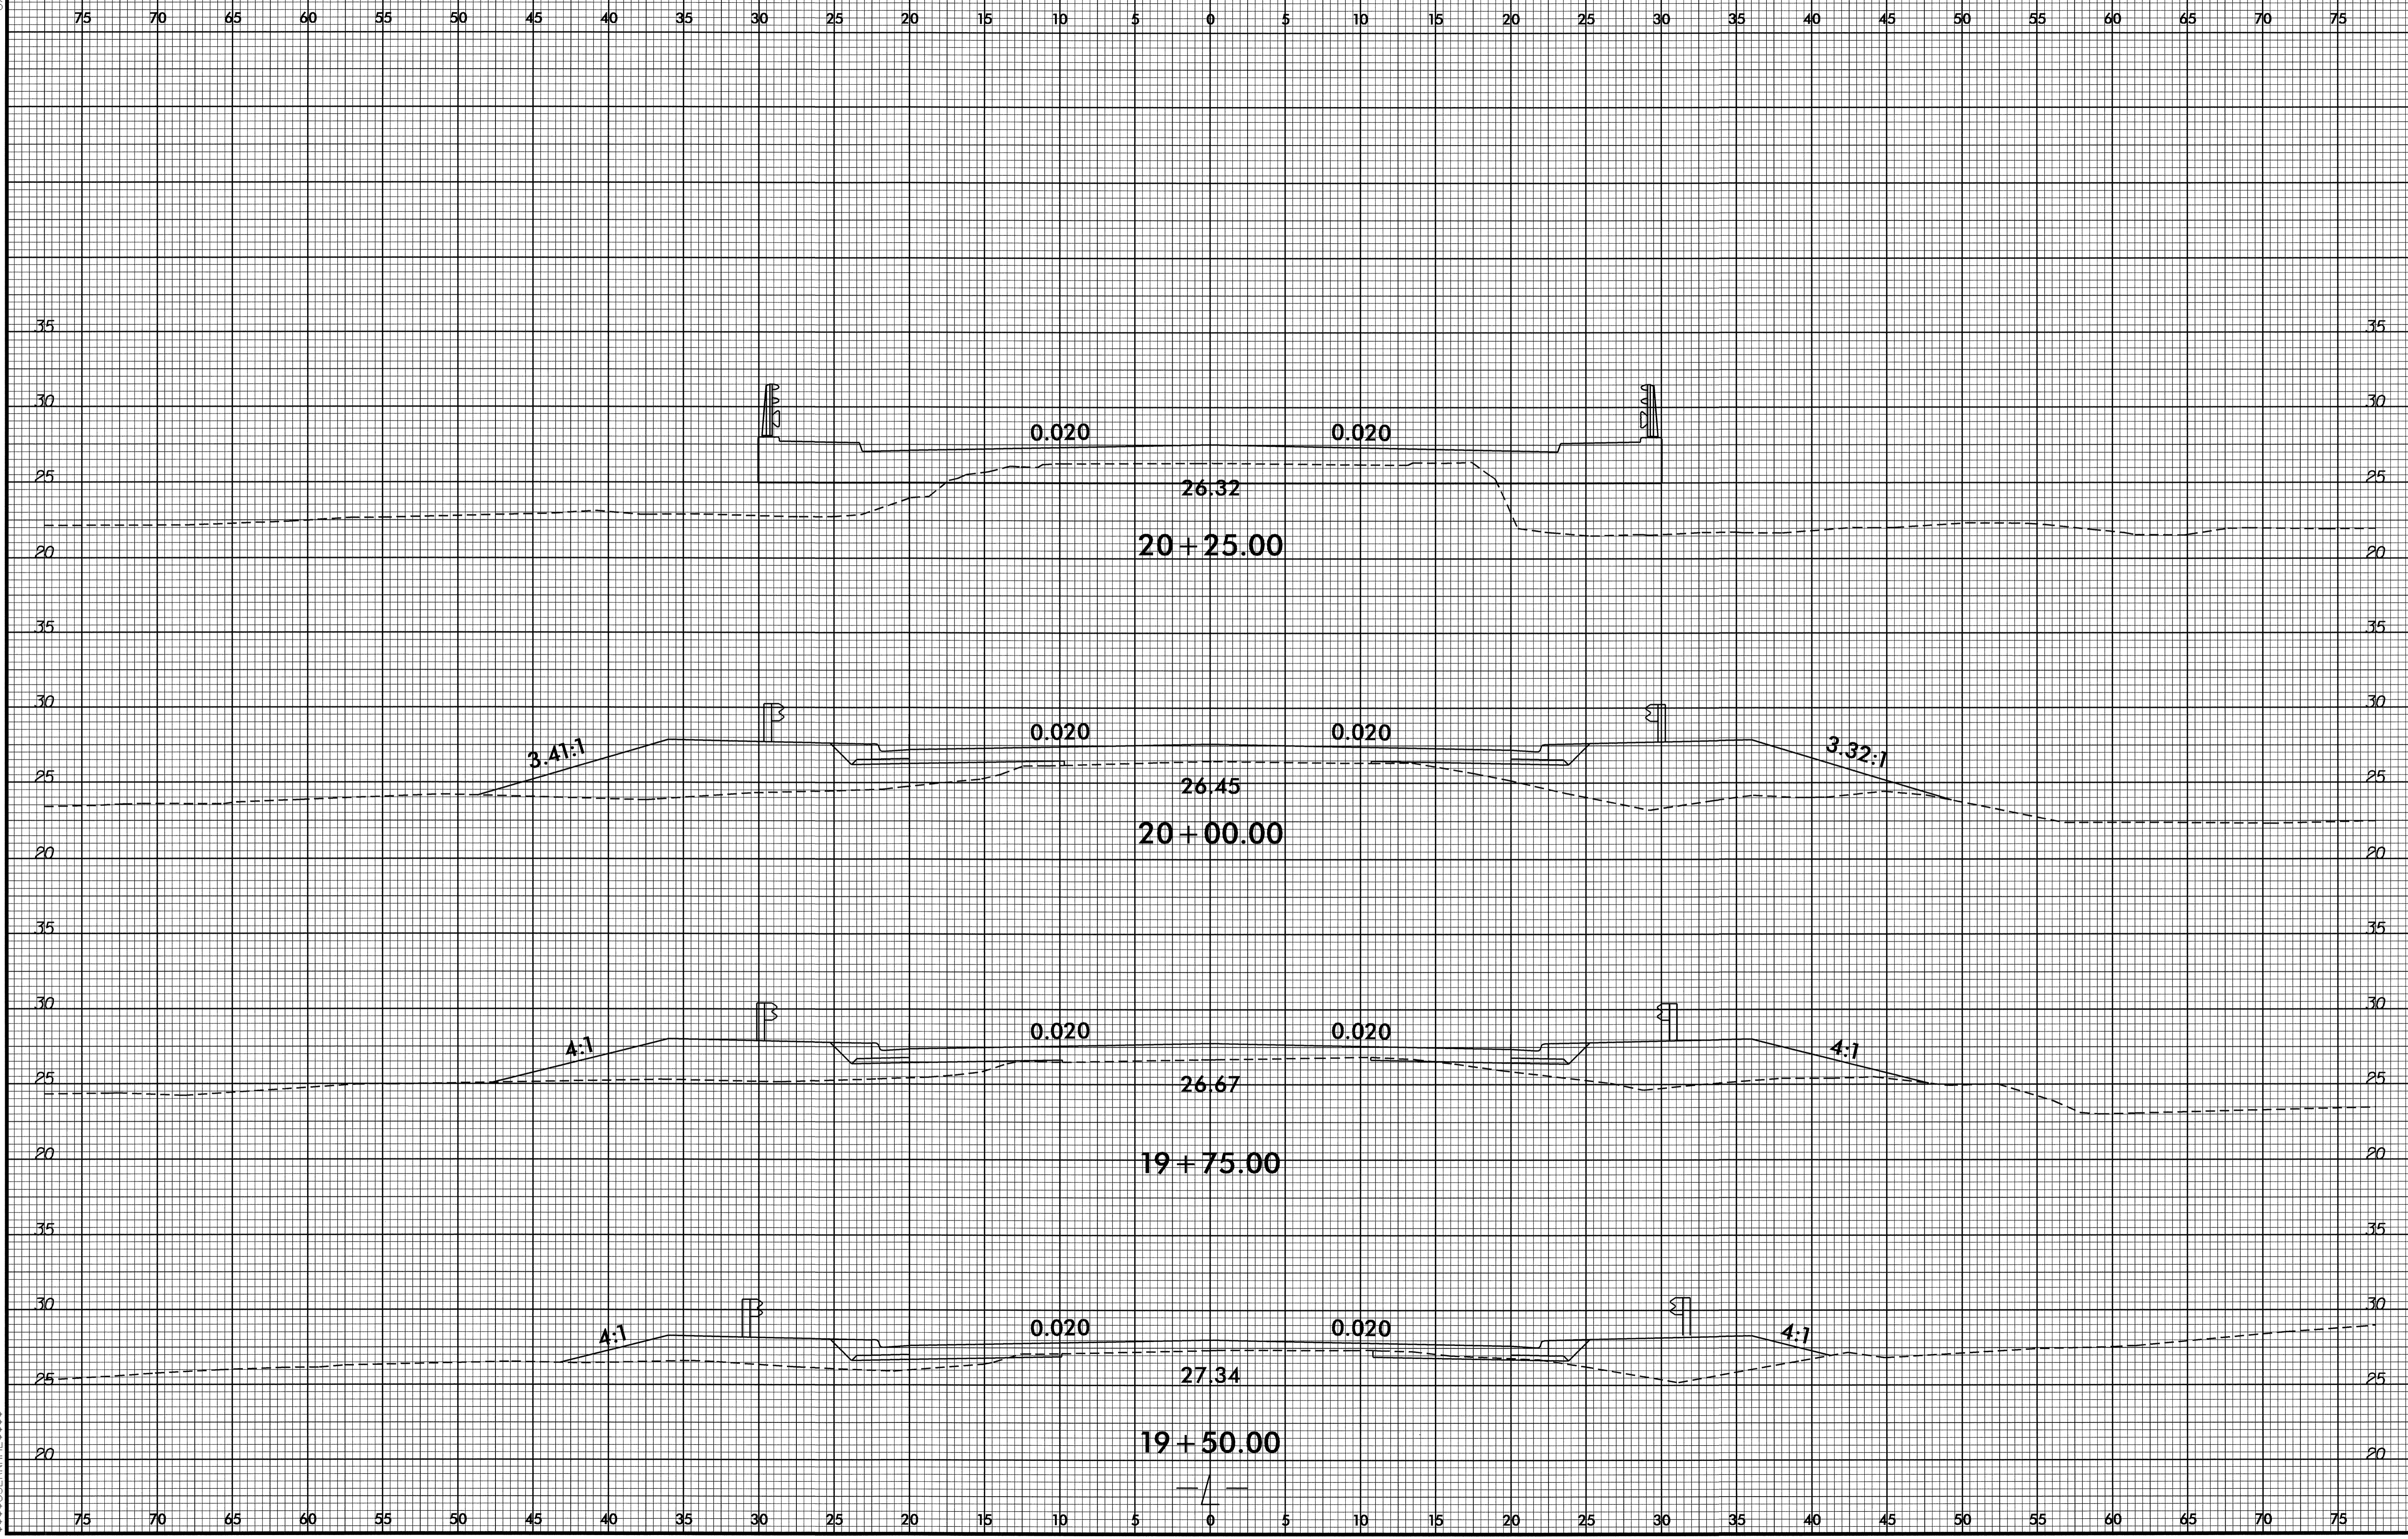

07-DEC-2003 15:51  
 P:\PROJECTS\4238.rdy-  
 \$\$\$DISPERMANE\$\$\$




8/23/99

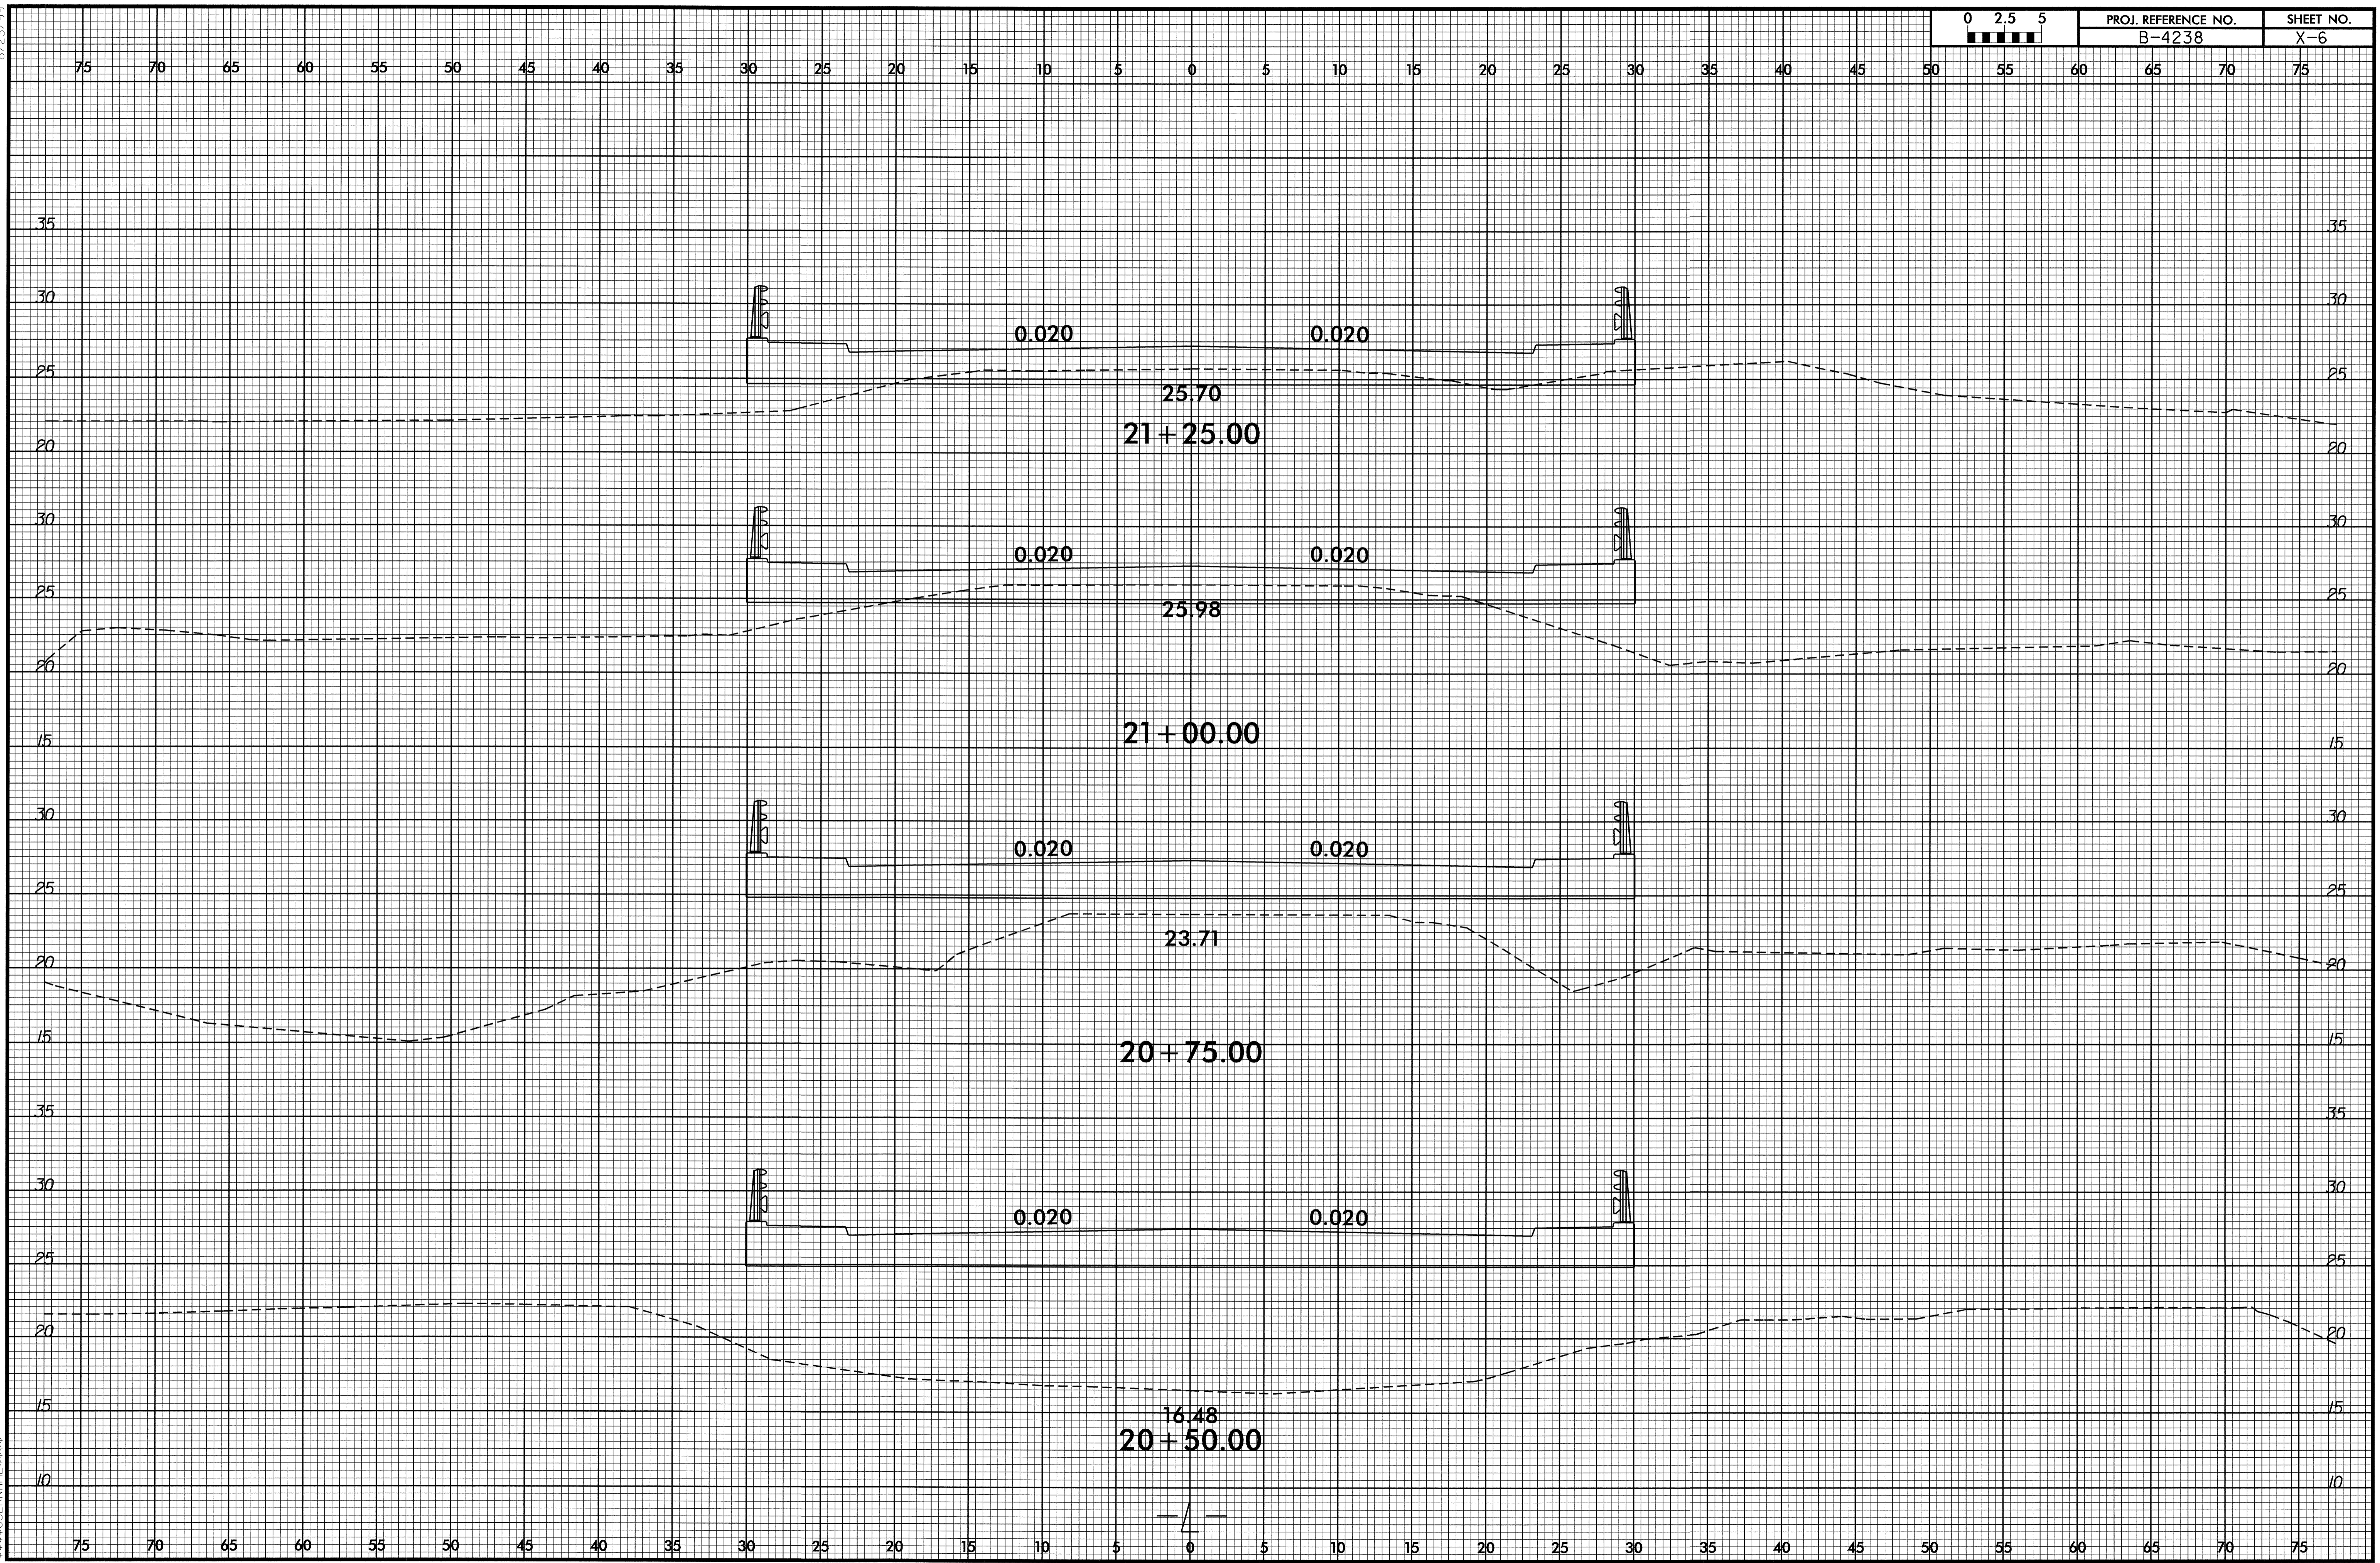

07 DEC 2009 15:51  
P:\P\X\B\4238.rdy.xpl.dgn




8/23/99

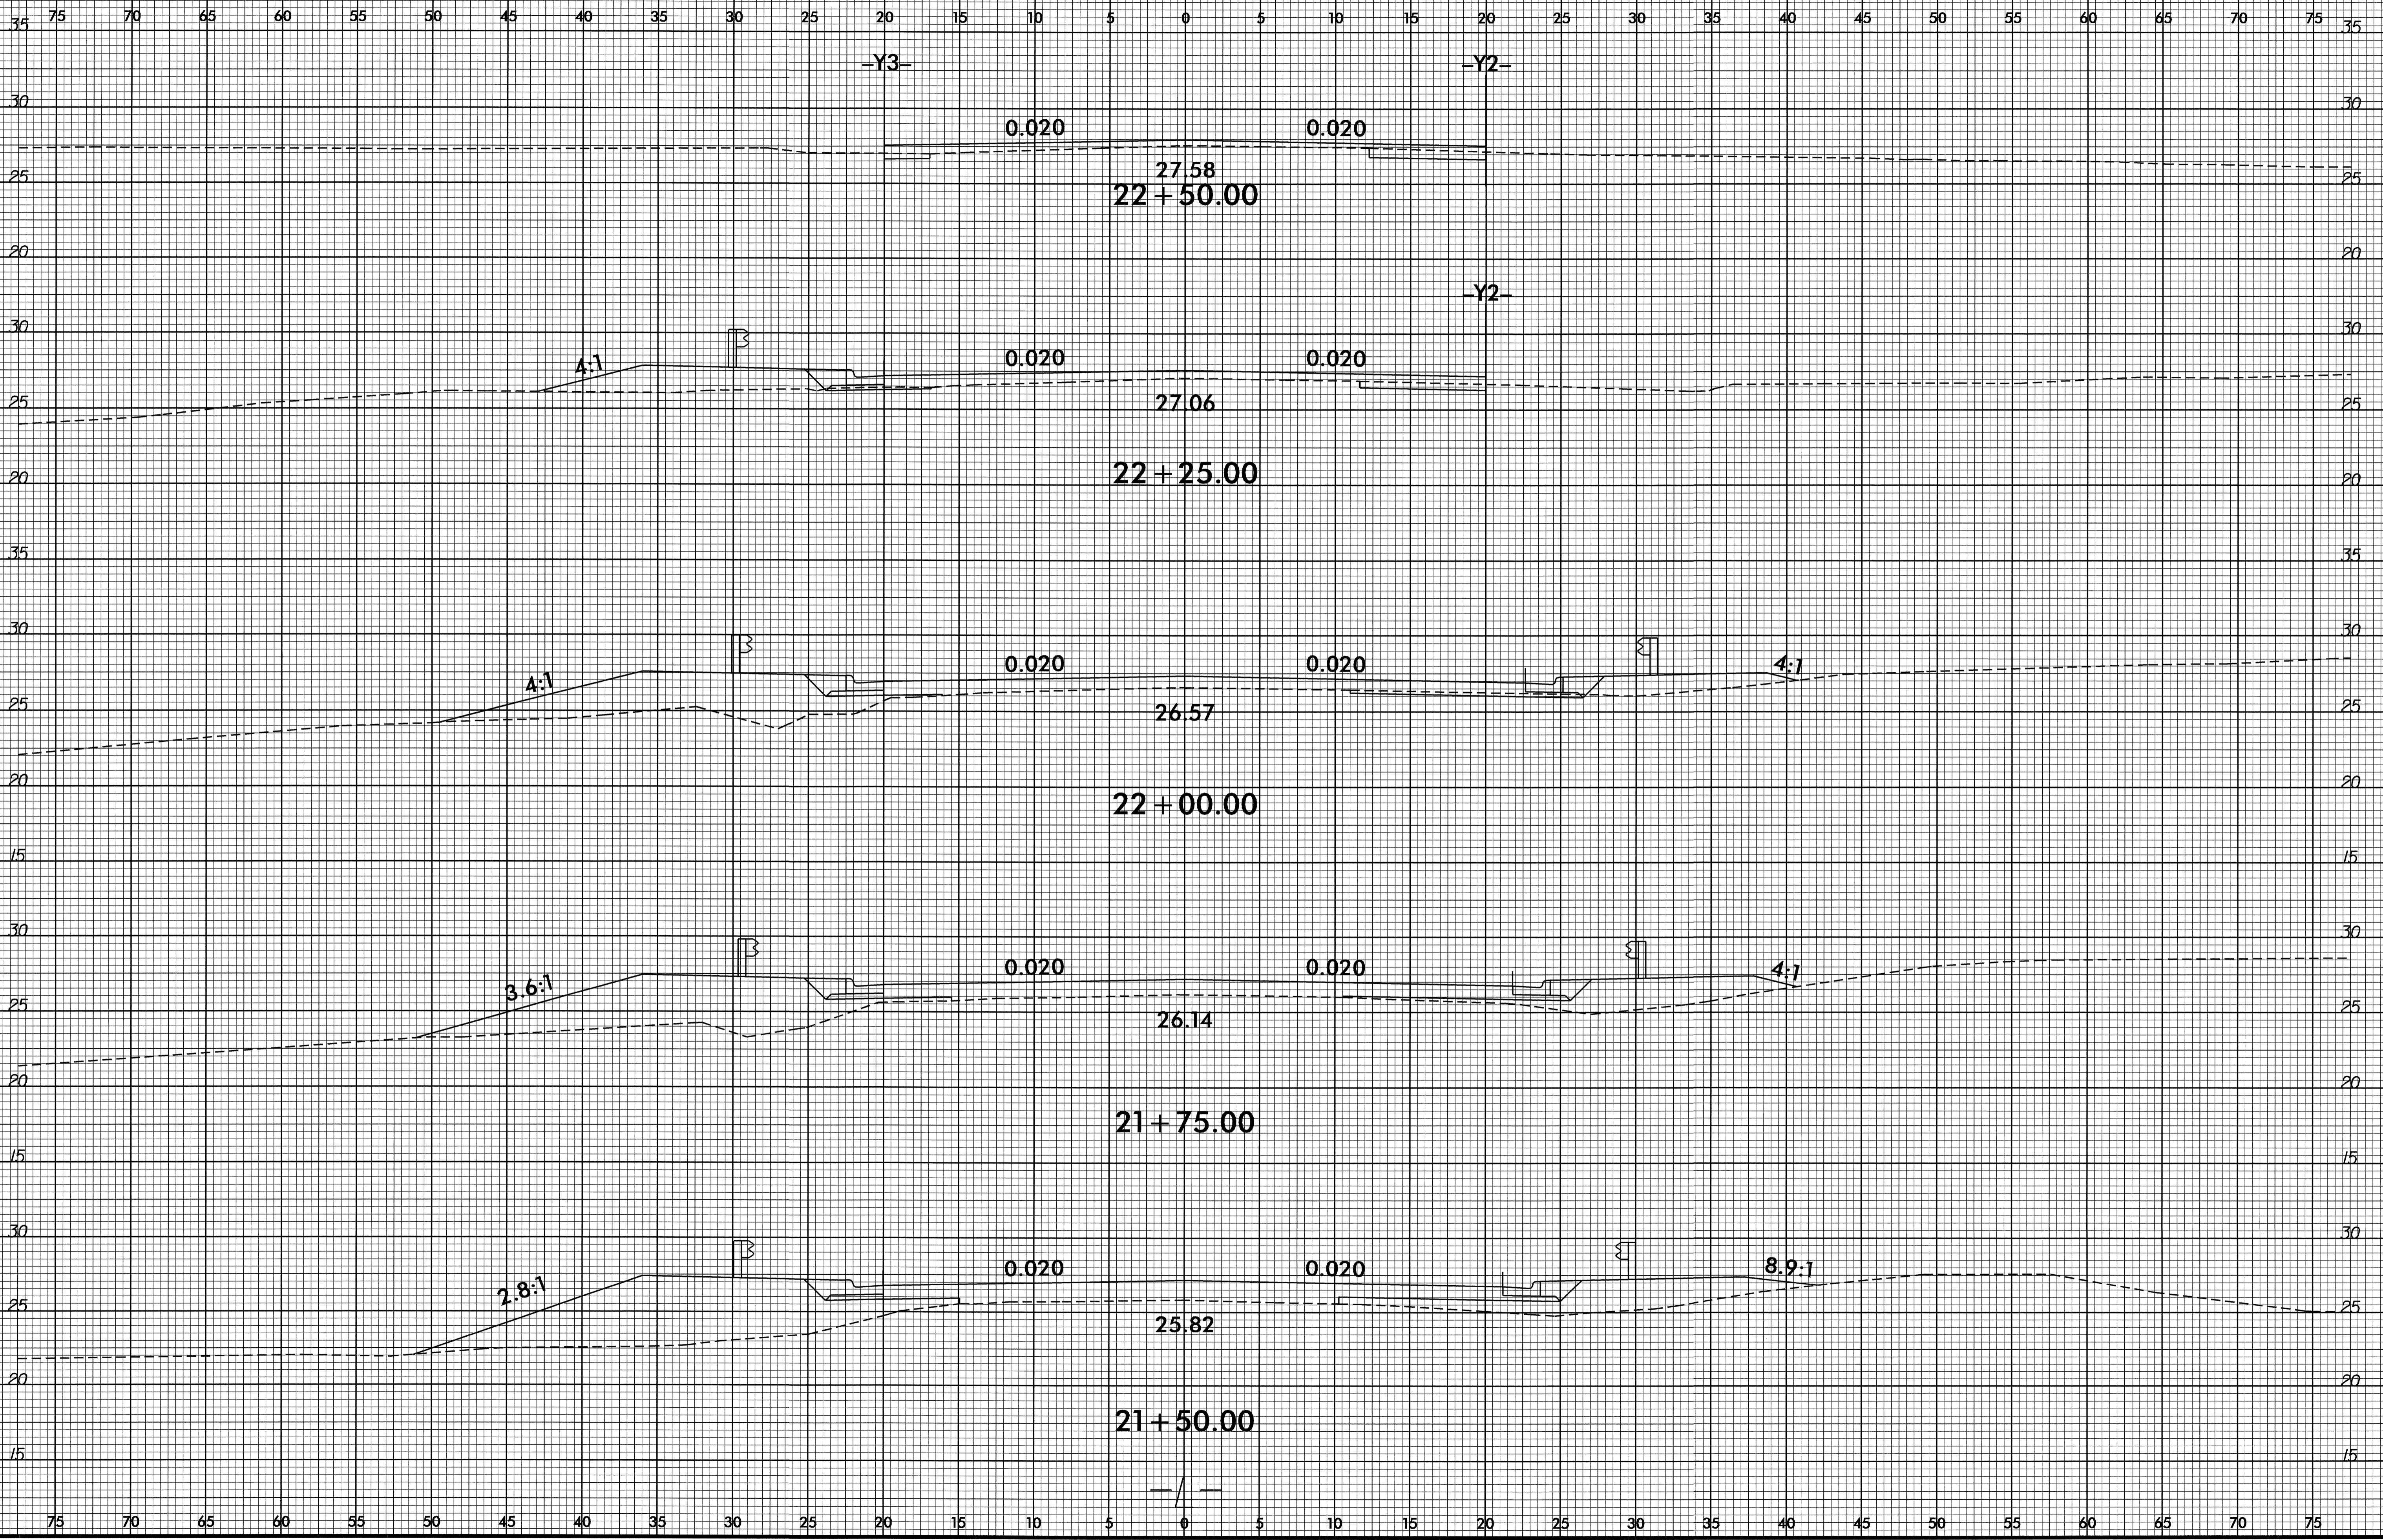

07 DEC 2008 13:51  
R:\P\A\Y\238.rdy -xpl.dgn  
\$\$\$\$USERNAME\$\$\$\$




8/23/99

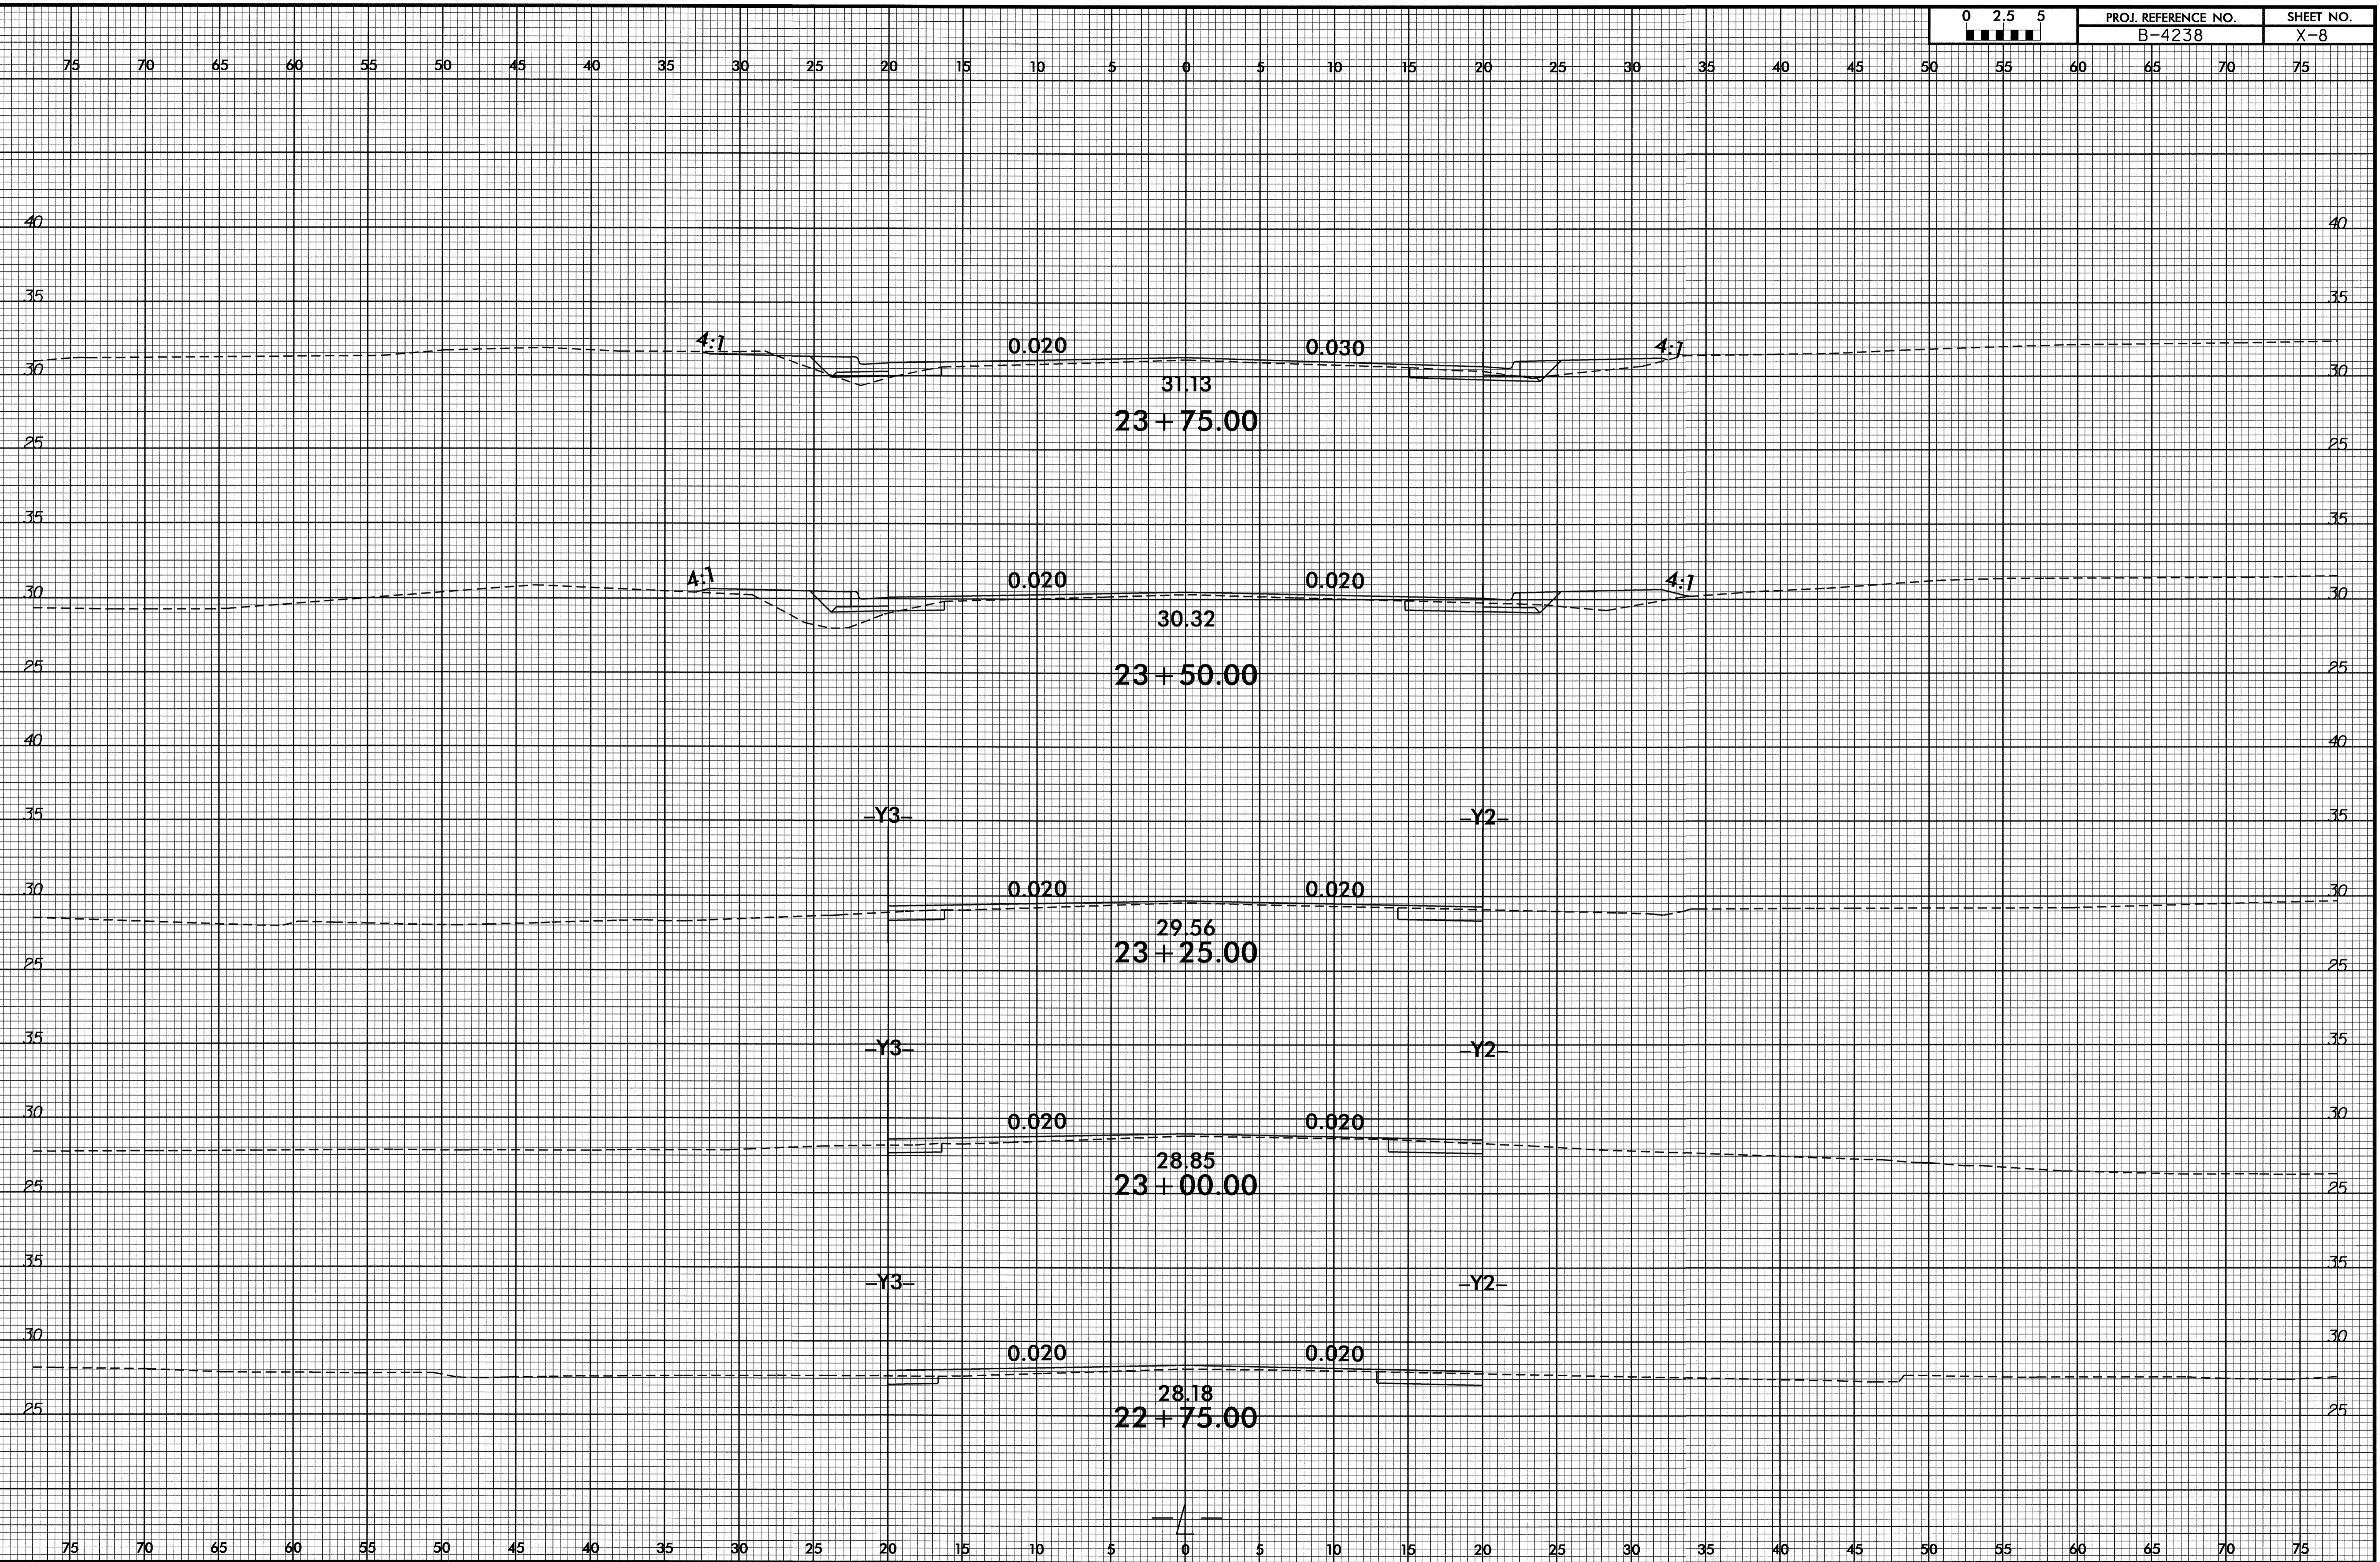

07\_DEC-2009 13:51  
S:\4238\_rdy\_xpl.dgn




8/23/99

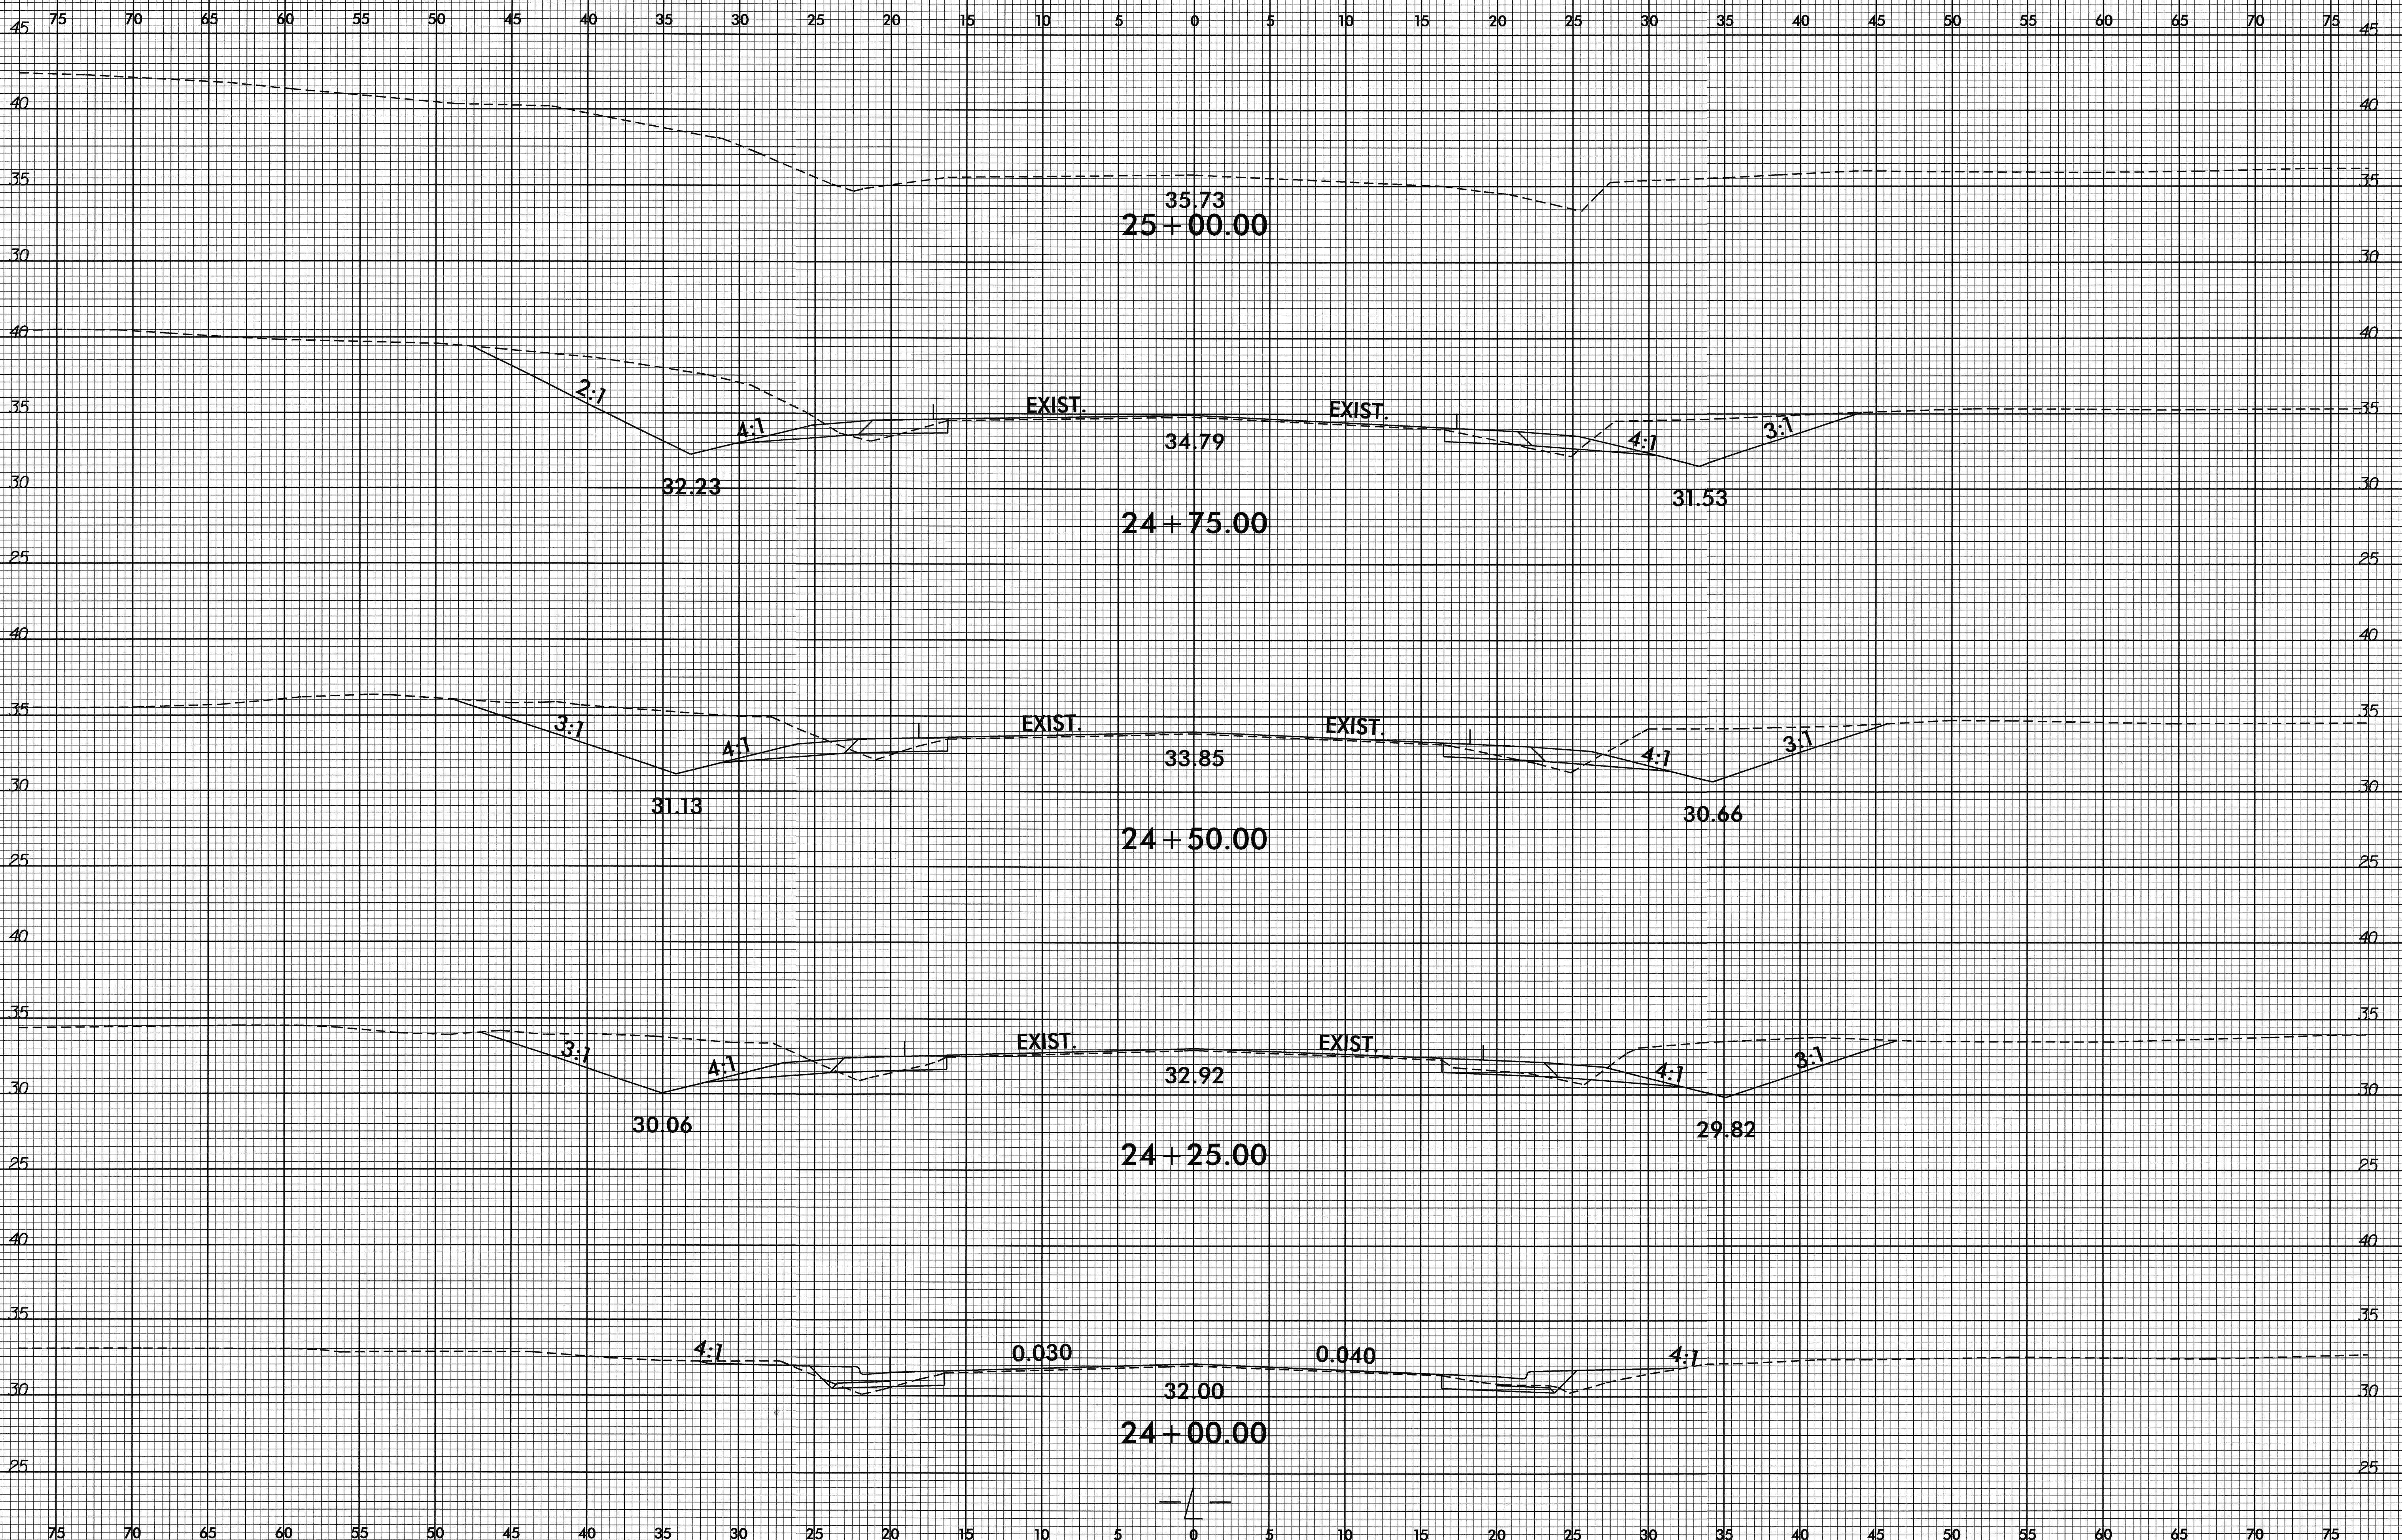


07-DEC-2009 13:51:53 \\s1\p4238-r.dwg-plot.dgn



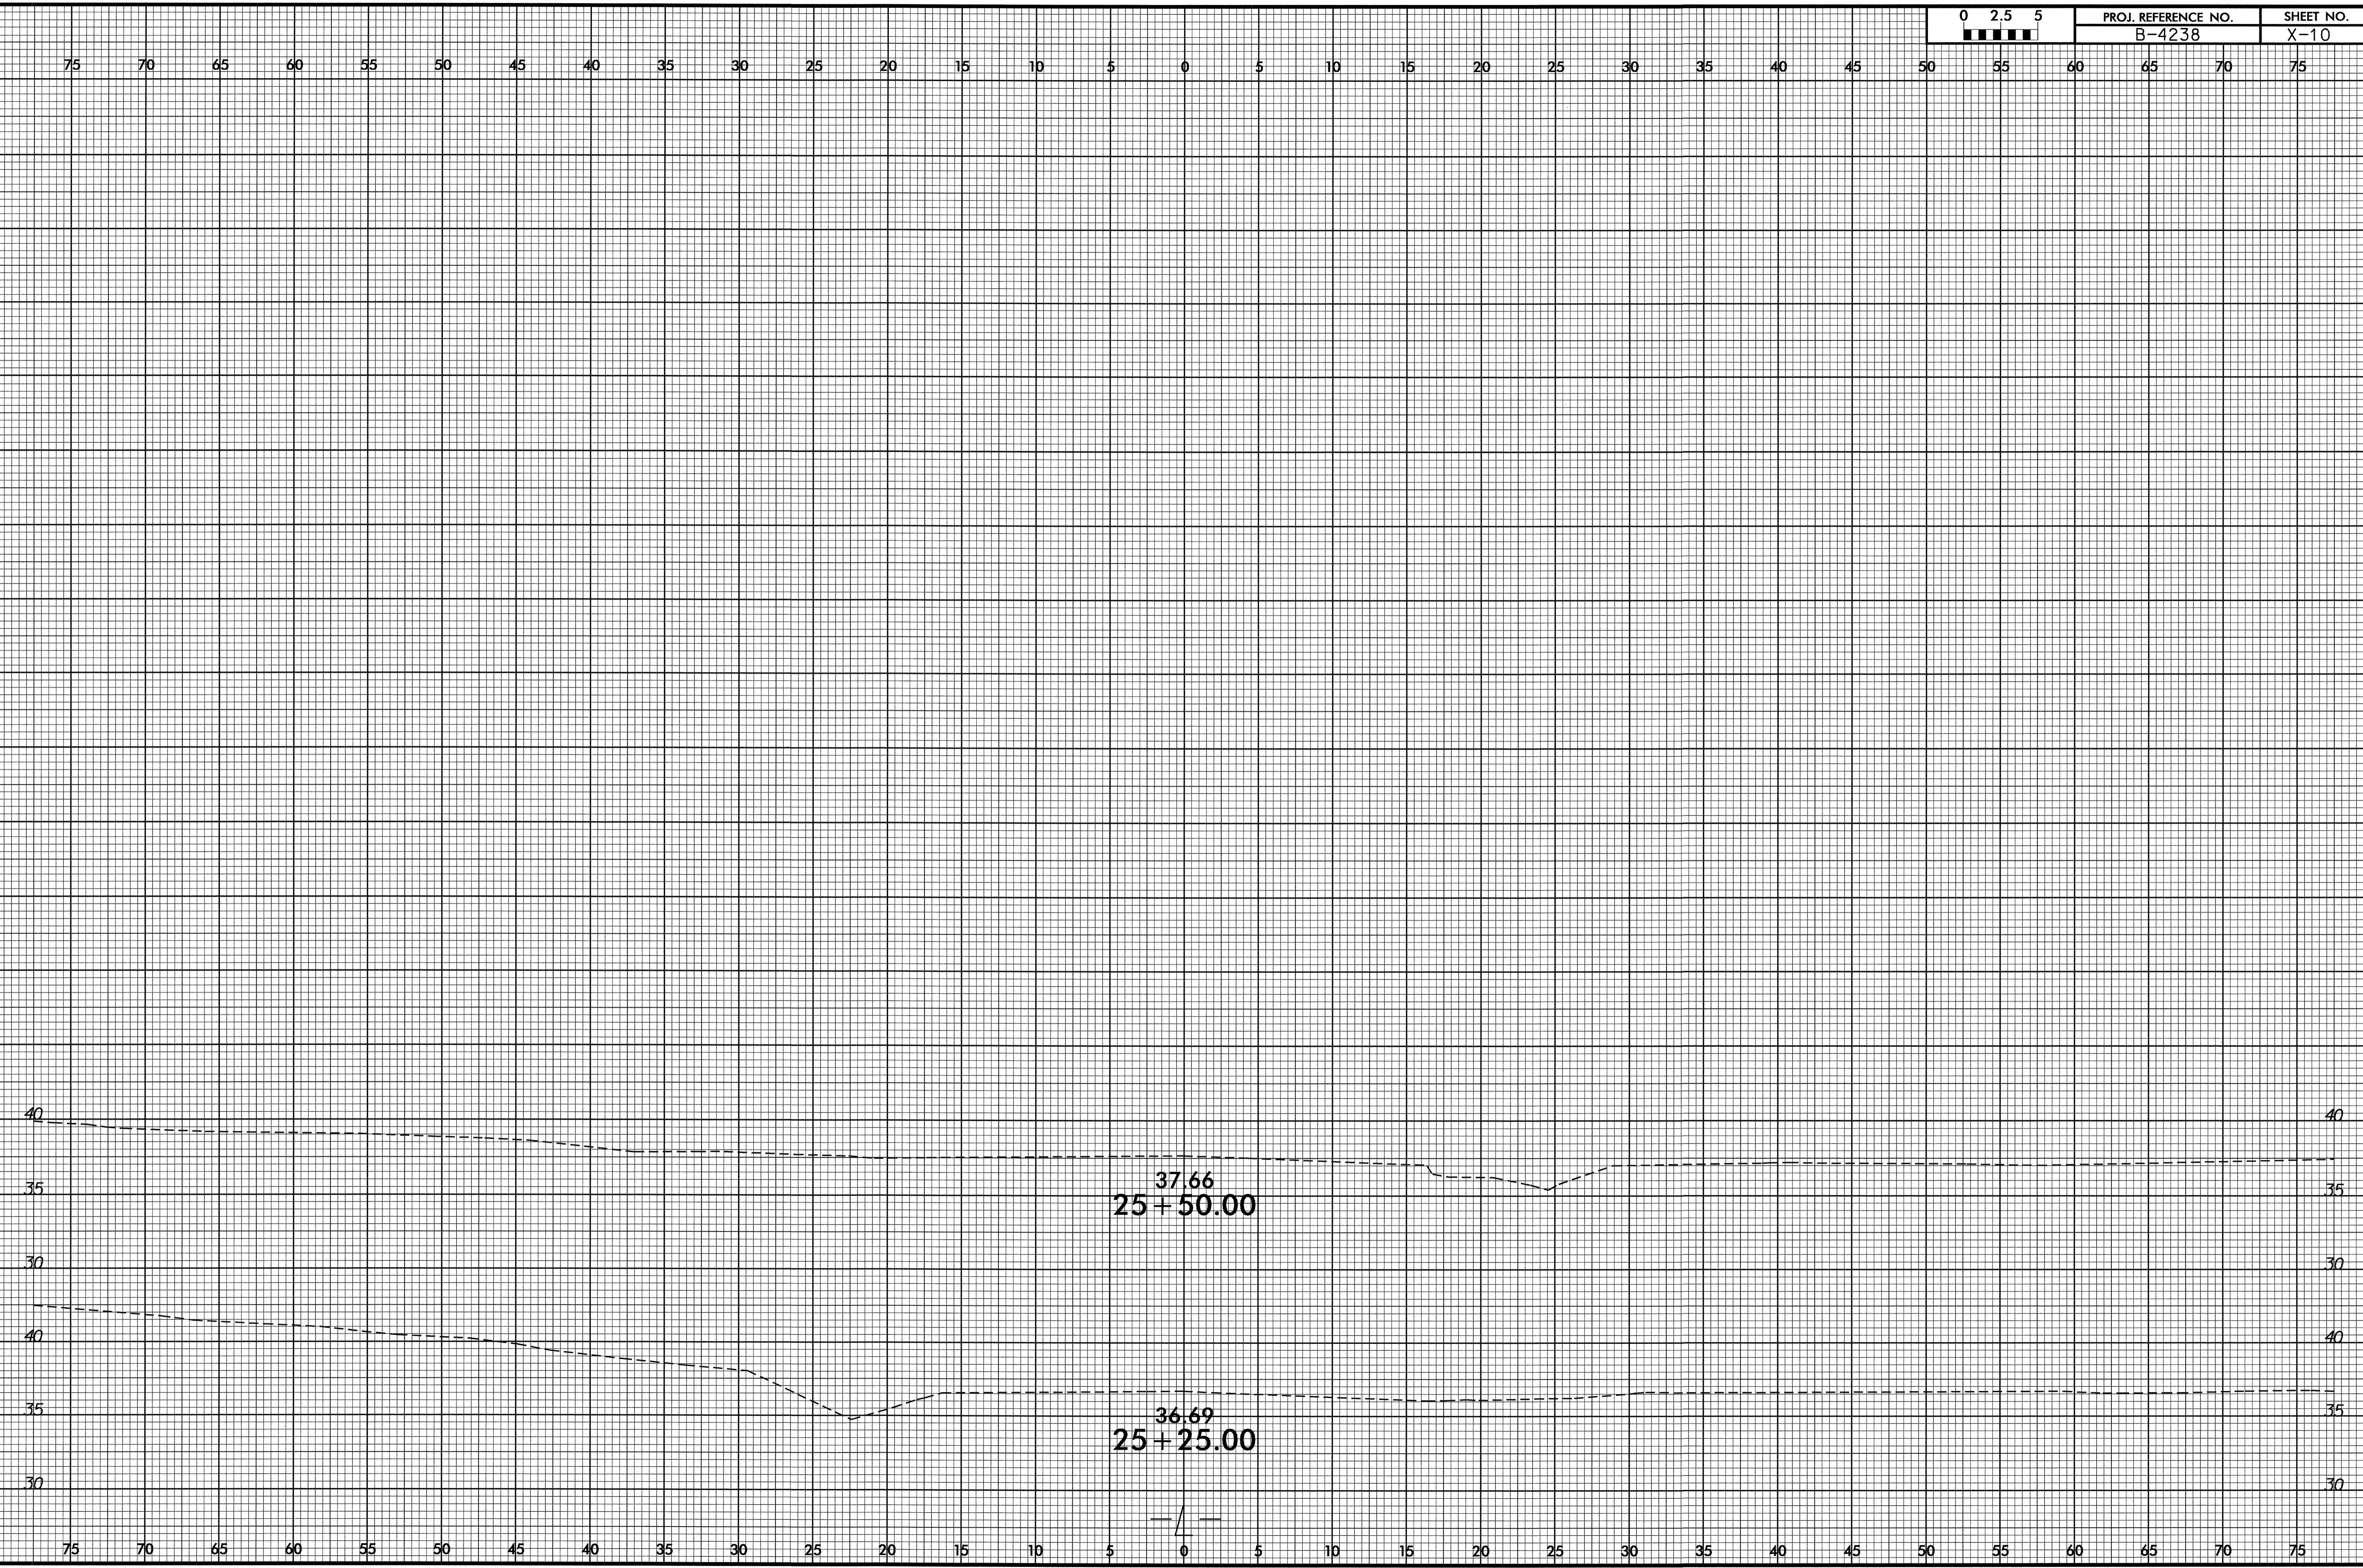



8/23/99

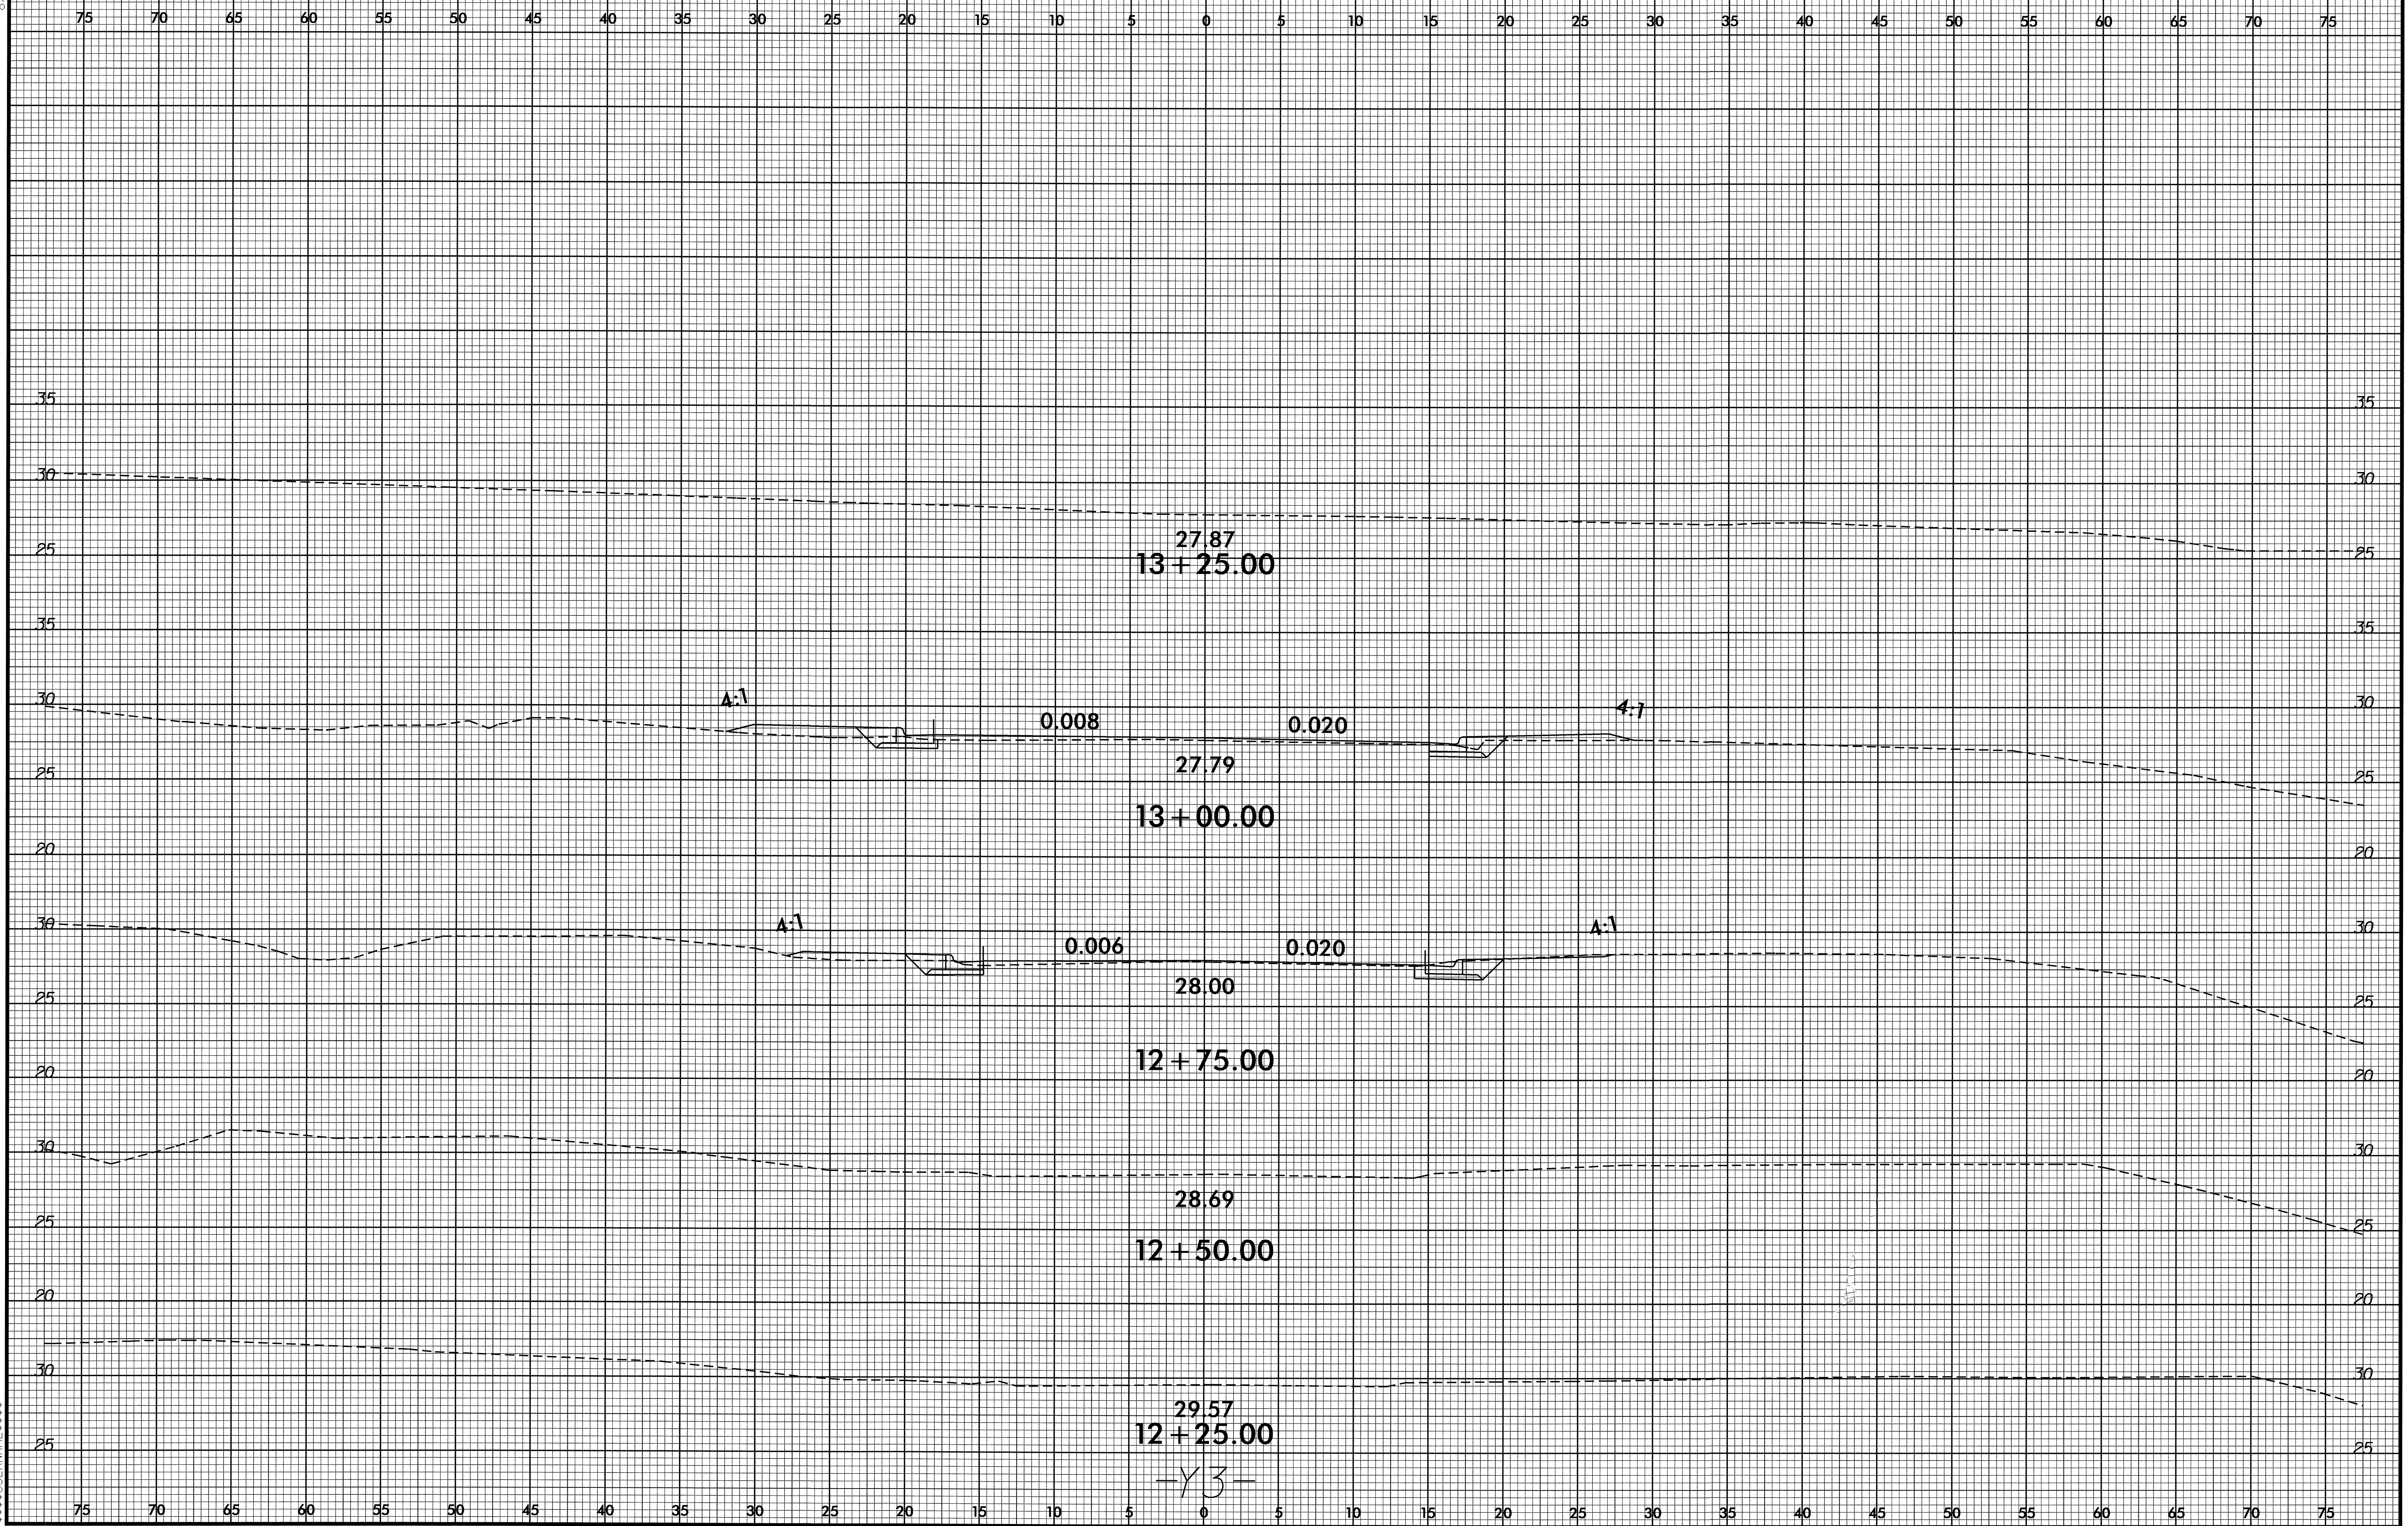

07 DEC 2009 13:51  
PA\BDC\2009\BDC\4238\_rdy\_xp\_lu3.dgn  
\$\$\$\$\$FRAME\$\$\$\$\$

-Y3-