


WBS 42729 TIP PROJECT: U-5145


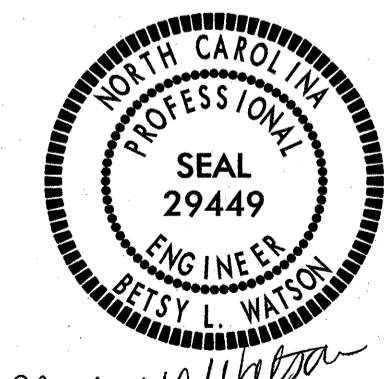
MOREHEAD ROAD SIGNING PLANS

**LOCATION: MOREHEAD ROAD (SR 1300) FROM EAST OF US 29
TO WEST OF PERFORMANCE DRIVE**

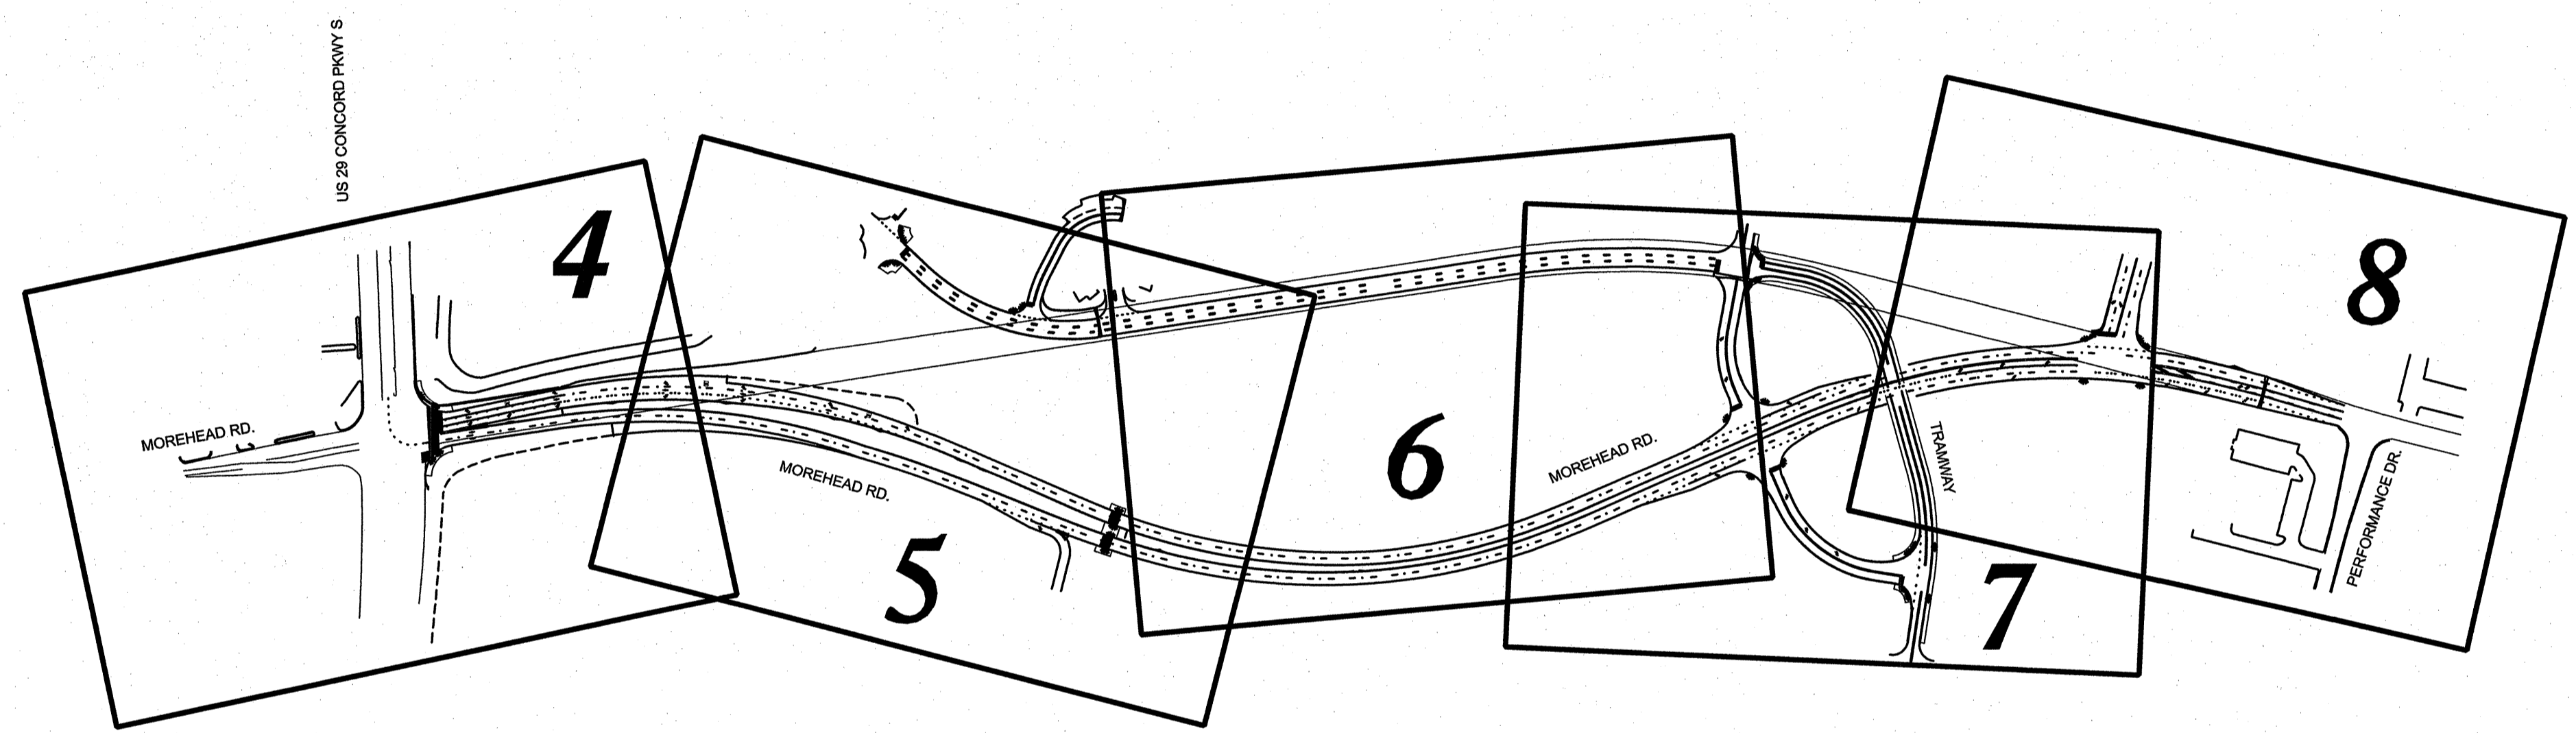

INDEX

SHEET NO.	DESCRIPTION
1	TITLE SHEET
2	SIGNING NOTES & SUMMARY OF PAY ITEMS
3	TYPE E SIGN SHEET
4 - 8	SIGNING PLANSHEETS

 <p style="font-size: small;"> Stantec Stantec Consulting Services Inc. 801 Jones Franklin Road Suite 300 Raleigh, NC 27606 Tel. (919) 851-8866 Fax. (919) 851-7024 www.stantec.com License No. F-0872 </p> <p style="font-size: small;"> BETSY L. WATSON, PE SIGNING PROJECT ENGINEER REGINA M. CULLEN SIGNING DESIGNER </p>	<p>SEAL</p>  <p><i>Betsy L. Watson</i> 11/30/09</p>
--	---

U:\Projects\0031_Review\Signing\morehead_signing\plan\signing_plans.dwg

SUMMARY OF QUANTITIES

ITEM NO.		ITEM DESCRIPTION	QUANTITY	UNIT
DESC. NO.	SECT. NO.			
4025000000	901	CONTRACTOR FURNISHED, TYPE E SIGN	240	S.F.
4072000000	903	SUPPORTS, 3 LB STEEL U-CHANNEL	410	L.F.
4102000000	904	SIGN ERECTION, TYPE E	38	EA.
4155000000	907	DISPOSAL OF SIGN SYSTEM, U-CHANNEL	4	EA.
4142000000	907	STOCKPILE SUPPORT, OVERHEAD STRUCTURE	5	EA.
SP	SP	STOCKPILE OVERHEAD REVERSIBLE LANE SIGNS	21	EA.

General Notes:

- SIGNS FURNISHED BY CONTRACTOR.
- IF REMOVAL OR RELOCATION OF SIGNS ON PRIVATE STREET (NON-CITY MAINTAINED) IS REQUIRED DUE TO CONSTRUCTION, THE CONTRACTOR SHALL INFORM THE ENGINEER. THE WORK WILL BE COMPLETED BY OTHERS.
- REMOVE AND RELOCATE (RE-INSTALL ON NEW SUPPORTS) ANY SIGNS WITHIN THE PUBLIC RIGHT-OF-WAY THAT ARE DISTURBED BY CONSTRUCTION ACTIVITIES, INCLUDING THOSE NOT SHOWN ON THE SIGNING PLAN (INCLUDING BUT NOT LIMITED TO: STREET SIGNS, CITY LIMIT SIGNS, AND NO PARKING SIGNS).
- WHEN EXISTING SIGNS ARE REMOVED AND INSTALLED ON NEW SUPPORTS, THE RE-ERECTION SHALL IMMEDIATELY FOLLOW THE REMOVAL.
- SIGNING PLANS DO NOT INCLUDE TEMPORARY CONSTRUCTION SIGNING OR PAVEMENT MARKINGS. SEE TRAFFIC CONTROL PLANS.
- WHEN NOT STATIONED OR DIMENSIONED ON PLANS, ALL 'E' SIGNS SHALL BE FIELD LOCATED BY THE ENGINEER.
- THE BACKGROUND FOR TYPE E SIGNS SHALL BE TYPE III REFLECTIVE SHEETING.
- INSTALL SIGN BLOCKOUTS IN ISLANDS, AT LEAST 12" DIA. ROUND OR SQUARE, PER RSD. 904.50 SHEET 2 OF 2. REMOVE ALL ASPHALT WITHIN SIGN BLOCKOUTS.



ROADWAY STANDARD DRAWINGS
APPLICABLE TO THESE SIGNING PLANS

904.10
904.50




Stantec

Stantec Consulting Services Inc.
801 Jones Franklin Road
Suite 300
Raleigh, NC 27606
Tel. (919) 851-6866
Fax. (919) 851-7024
www.stantec.com
License No. F-0672

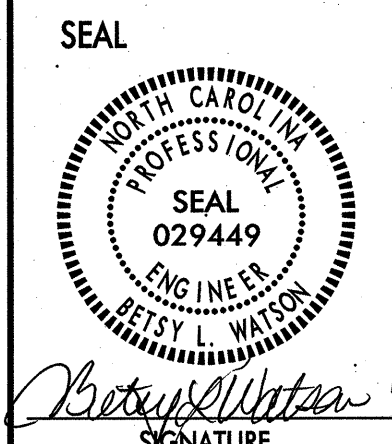
		SIGNING NOTES AND SUMMARY OF QUANTITIES	
SCALE: 1"=40'		REVISIONS	
DATE: MAY 2009			
DWG. BY: BLW			
DESIGN BY: BLW			
REVIEWED BY: BLW			
SIGNATURE: <i>Betsy L. Watson</i>	DATE: 11/30/09		

404 QUANTITY REQ'D 5

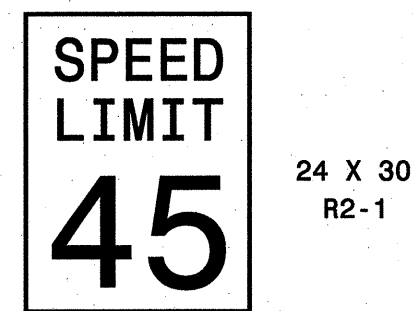


ONE "U" POST PER SIGN

408 QUANTITY REQ'D 9

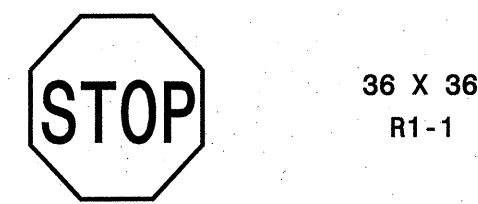

ONE "U" POST PER SIGN

411 QUANTITY REQ'D 1

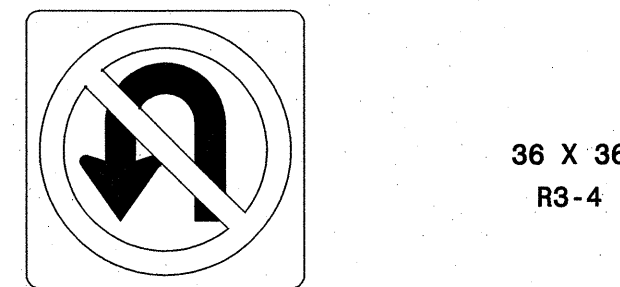


ONE "U" POST PER SIGN

413 QUANTITY REQ'D 4




TWO "U" POSTS PER SIGN

415 QUANTITY REQ'D 2

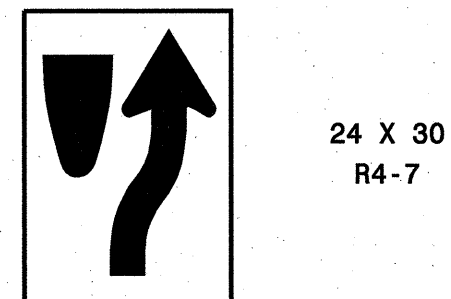


ONE "U" POST PER SIGN

417 QUANTITY REQ'D 2

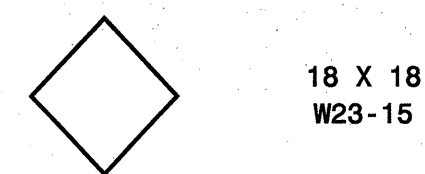

MOUNT BELOW SIGN 415
IN 2 INSTALLATIONS


420 QUANTITY REQ'D 2

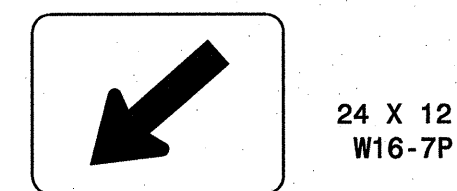

FLUORESCENT YELLOW/GREEN REFLECTIVE SHEETING

MOUNT BELOW SIGN 457
IN 2 INSTALLATIONS

425 QUANTITY REQ'D 2

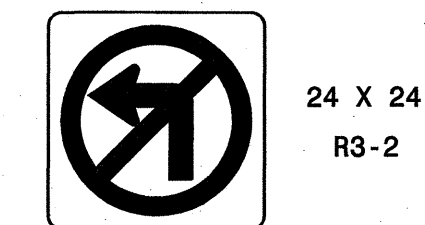


ONE "U" POST PER SIGN
MOUNT BELOW SIGN 408 IN 2 INSTALLATIONS

433 QUANTITY REQ'D 1



ONE "U" POST PER SIGN

455 QUANTITY REQ'D 1

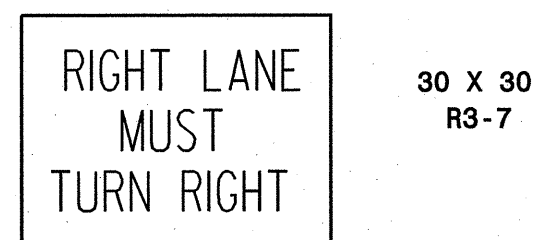

ONE "U" POST PER SIGN


457 QUANTITY REQ'D 6



FLUORESCENT YELLOW/GREEN REFLECTIVE SHEETING

ONE "U" POSTS PER SIGN

458 QUANTITY REQ'D 1

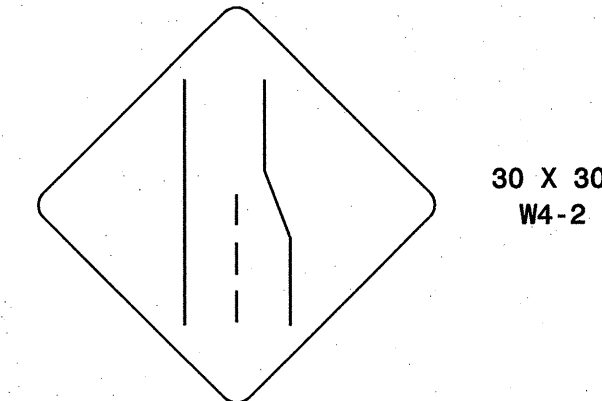


ONE "U" POST PER SIGN

459 QUANTITY REQ'D 4



FLUORESCENT YELLOW/GREEN REFLECTIVE SHEETING


MOUNT BELOW SIGN 457
IN 4 INSTALLATIONS

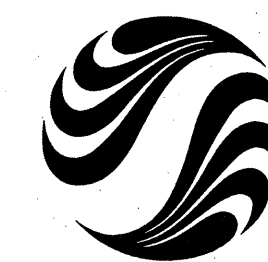

Stantec

Stantec Consulting Services Inc.
801 Jones Franklin Road
Suite 300
Raleigh, NC 27606
Tel. (919) 851-6866
Fax. (919) 851-7024
www.stantec.com
License No. F-0672

SEAL

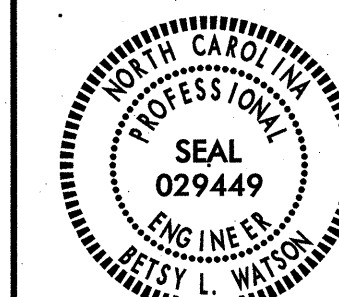

Betsy L. Watson 11/30/09
SIGNATURE DATE

TYPE "E" SIGNS


SCALE: 1"=40'
DATE: MAY 2009
DWG. BY: BLW
DESIGN BY: BLW
REVIEWED BY: BLW



REVISIONS	

CADD FILE

PROJ. REFERENCE NO.	SHEET NO.
U-5145	SIGN- 4

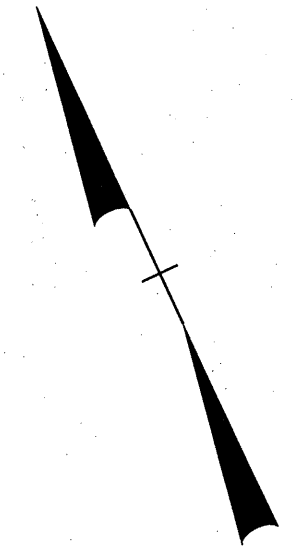

120

US 29

125

10

MOREHEAD RD.

REMOVE EXISTING OVERHEAD REVERSIBLE
LANE SIGNS AND STRUCTURE.
RIGHT LANE MUST
TURN RIGHT
RETAIN
EXISTING

MOREHEAD RD.

MATCHLINE SHEET SIGN-5 STA. 130+00

BEGIN PROJECT
BEGIN CONSTRUCTION
POT STA. 125+30.00 -L-

RELOCATE EXISTING
STREET SIGN

REMOVE
EXISTING
SPEED
LIMIT
45



Stantec

Stantec Consulting Services Inc.
801 Jones Franklin Road
Suite 300
Raleigh, NC 27606
Tel. (919) 851-6866
Fax. (919) 851-7024
www.stantec.com
License No. F-0672

SEAL

Peter L. Wilson
4/30/09
SIGNATURE DATE


PROPOSED SIGNS
STA. 125+00 TO 130+00

SCALE: 1"=40'
DATE: MAY 2009
DWG. BY: BLW
DESIGN BY: BLW
REVIEWED BY: BLW



REVISIONS	

11/25/2009
 us:\traffic\003_morehead\signing\morehead_interim_sign_psh04.dgn
 rcullen

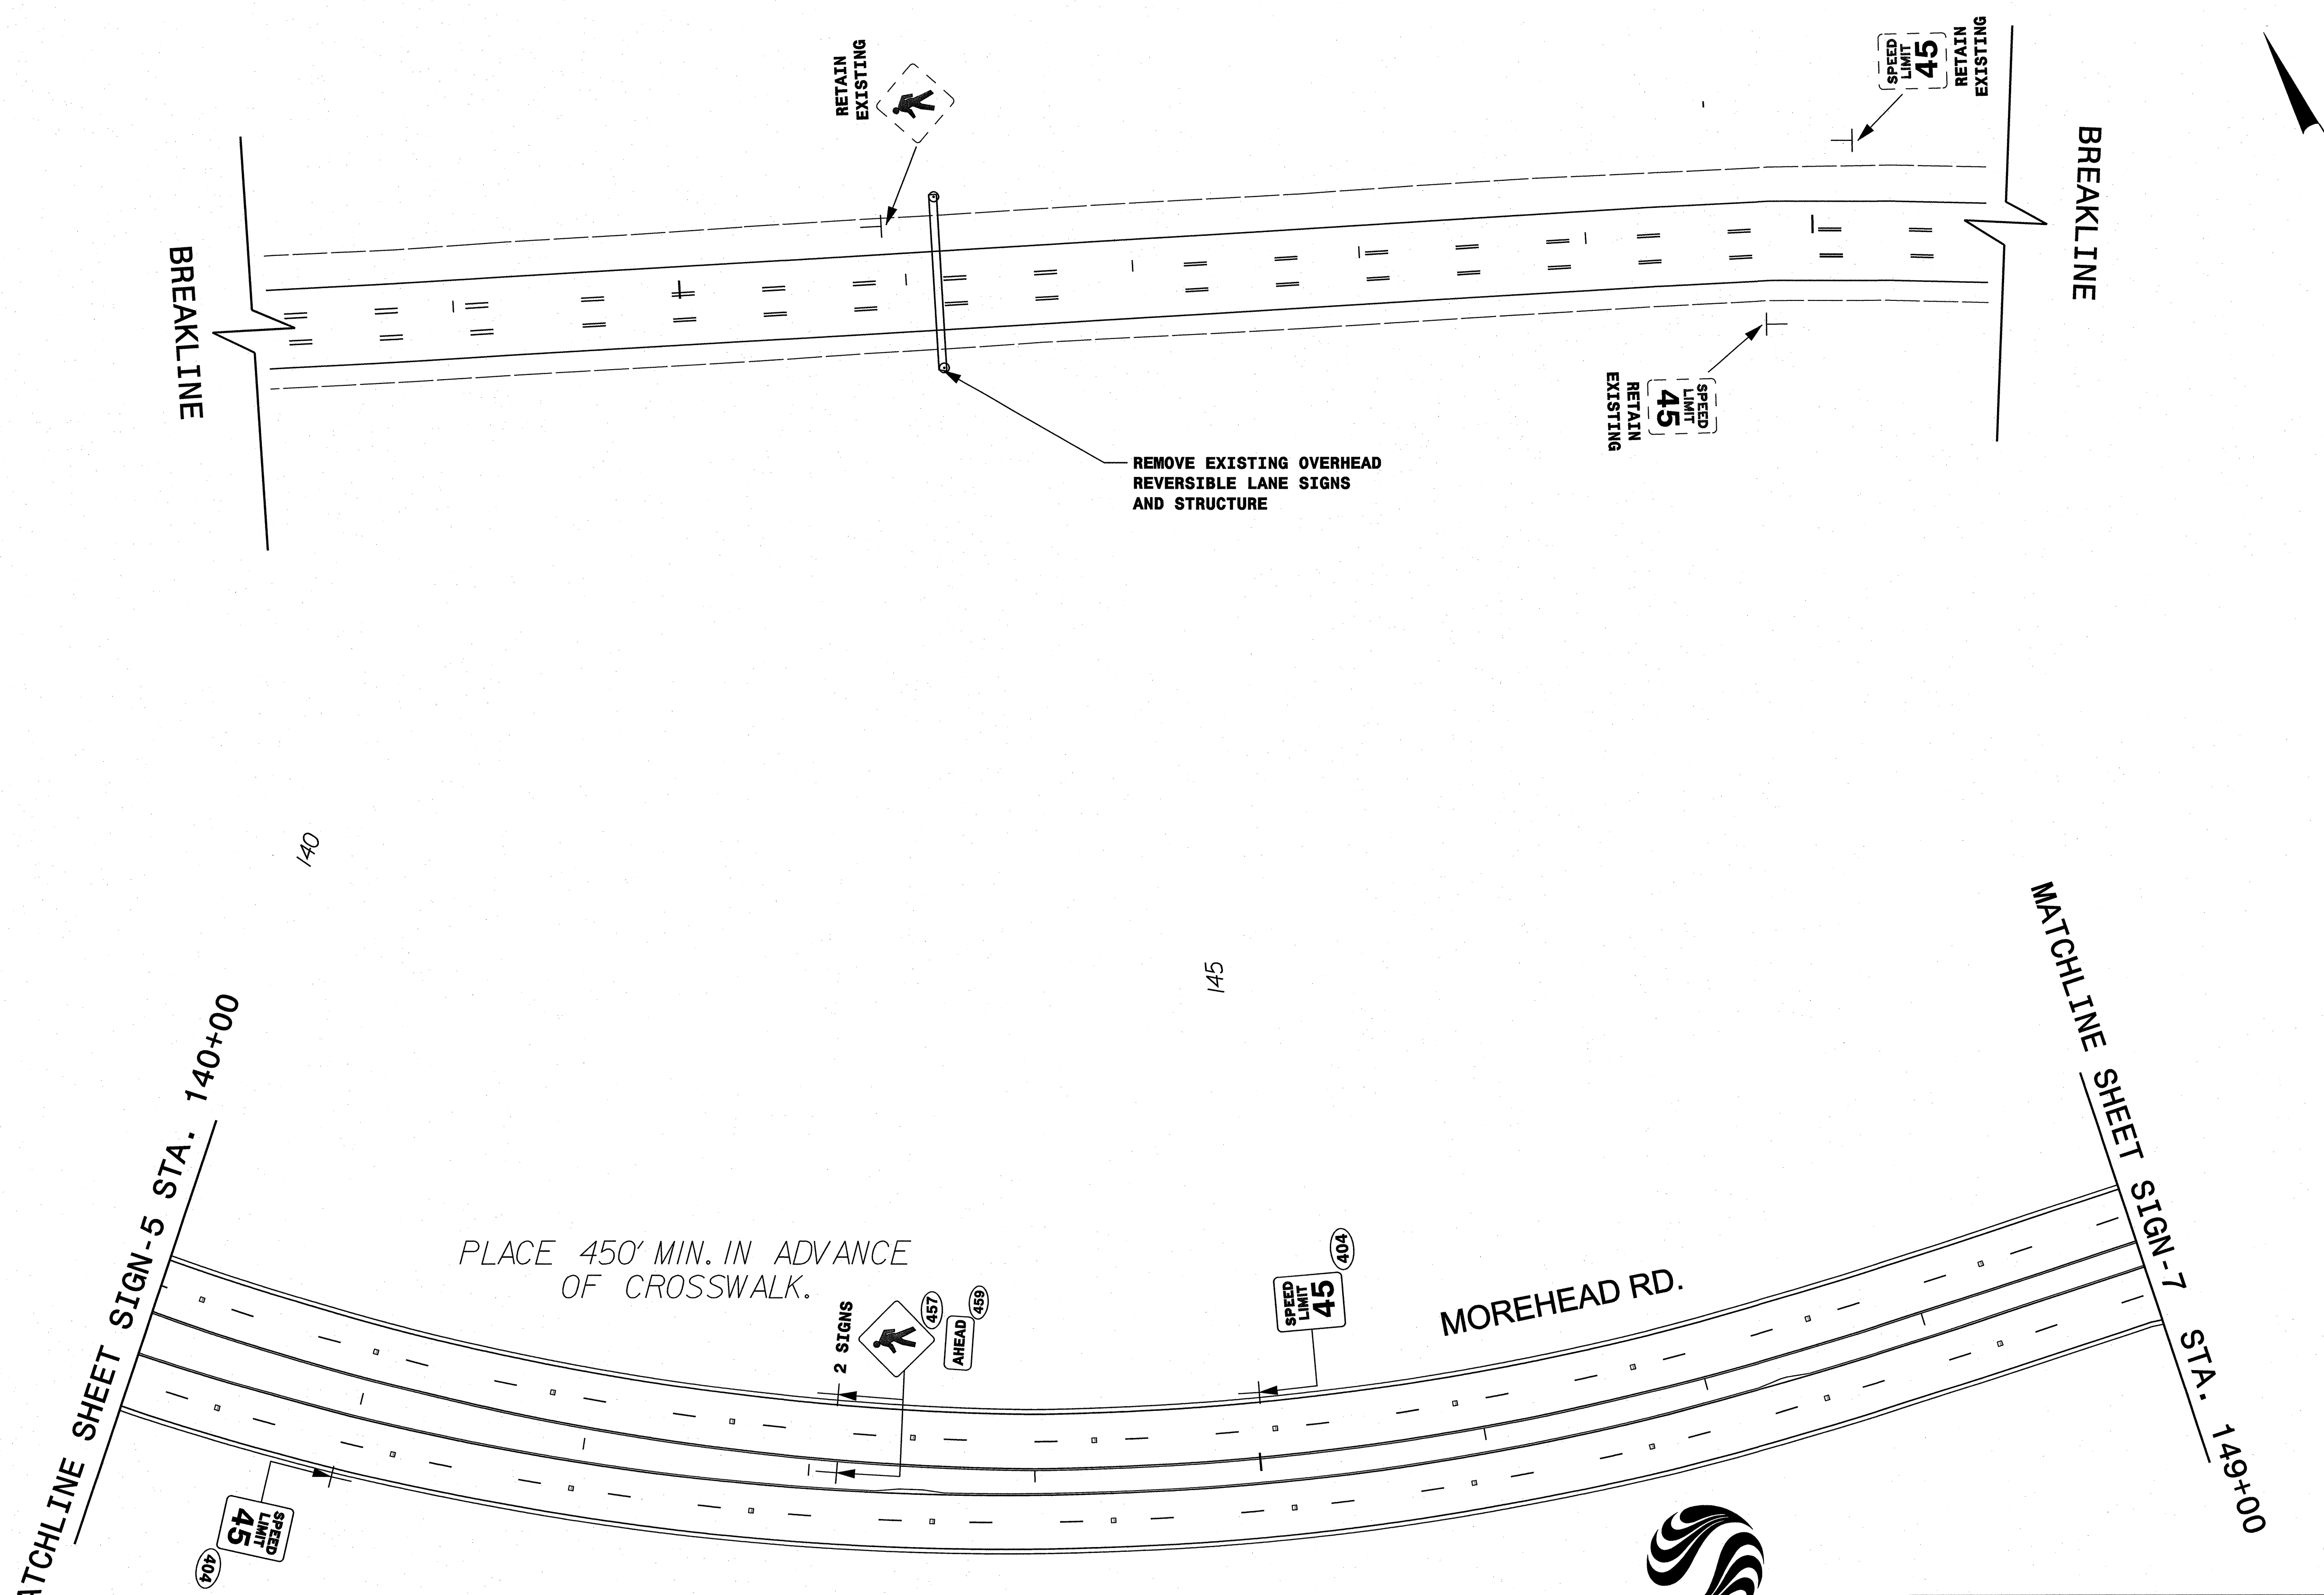

PLACE 450' MIN. IN ADVANCE OF CROSSWALK.

I:\25\2009\U-5145\003_morehead\signing\morehead_interim_sign_psh06.dgn
 uc:\tr\office\003_morehead\signing\morehead_interim_sign_psh06.dgn
 rcullen





Stantec
 Stantec Consulting Services Inc.
 801 Jones Franklin Road
 Suite 300
 Raleigh, NC 27606
 Tel. (919) 851-6866
 Fax. (919) 851-7024
 www.stantec.com
 License No. F-0672


SEAL

Jessy L. Watson 11/30/09
 SIGNATURE DATE

PROPOSED SIGNS STA. 140+00 TO 149+00			REVISIONS	
SCALE:	1"=40'			
DATE:	MAY 2009			
DWG. BY:	BLW			
DESIGN BY:	BLW			
REVIEWED BY:	BLW			
			CADD FILE	

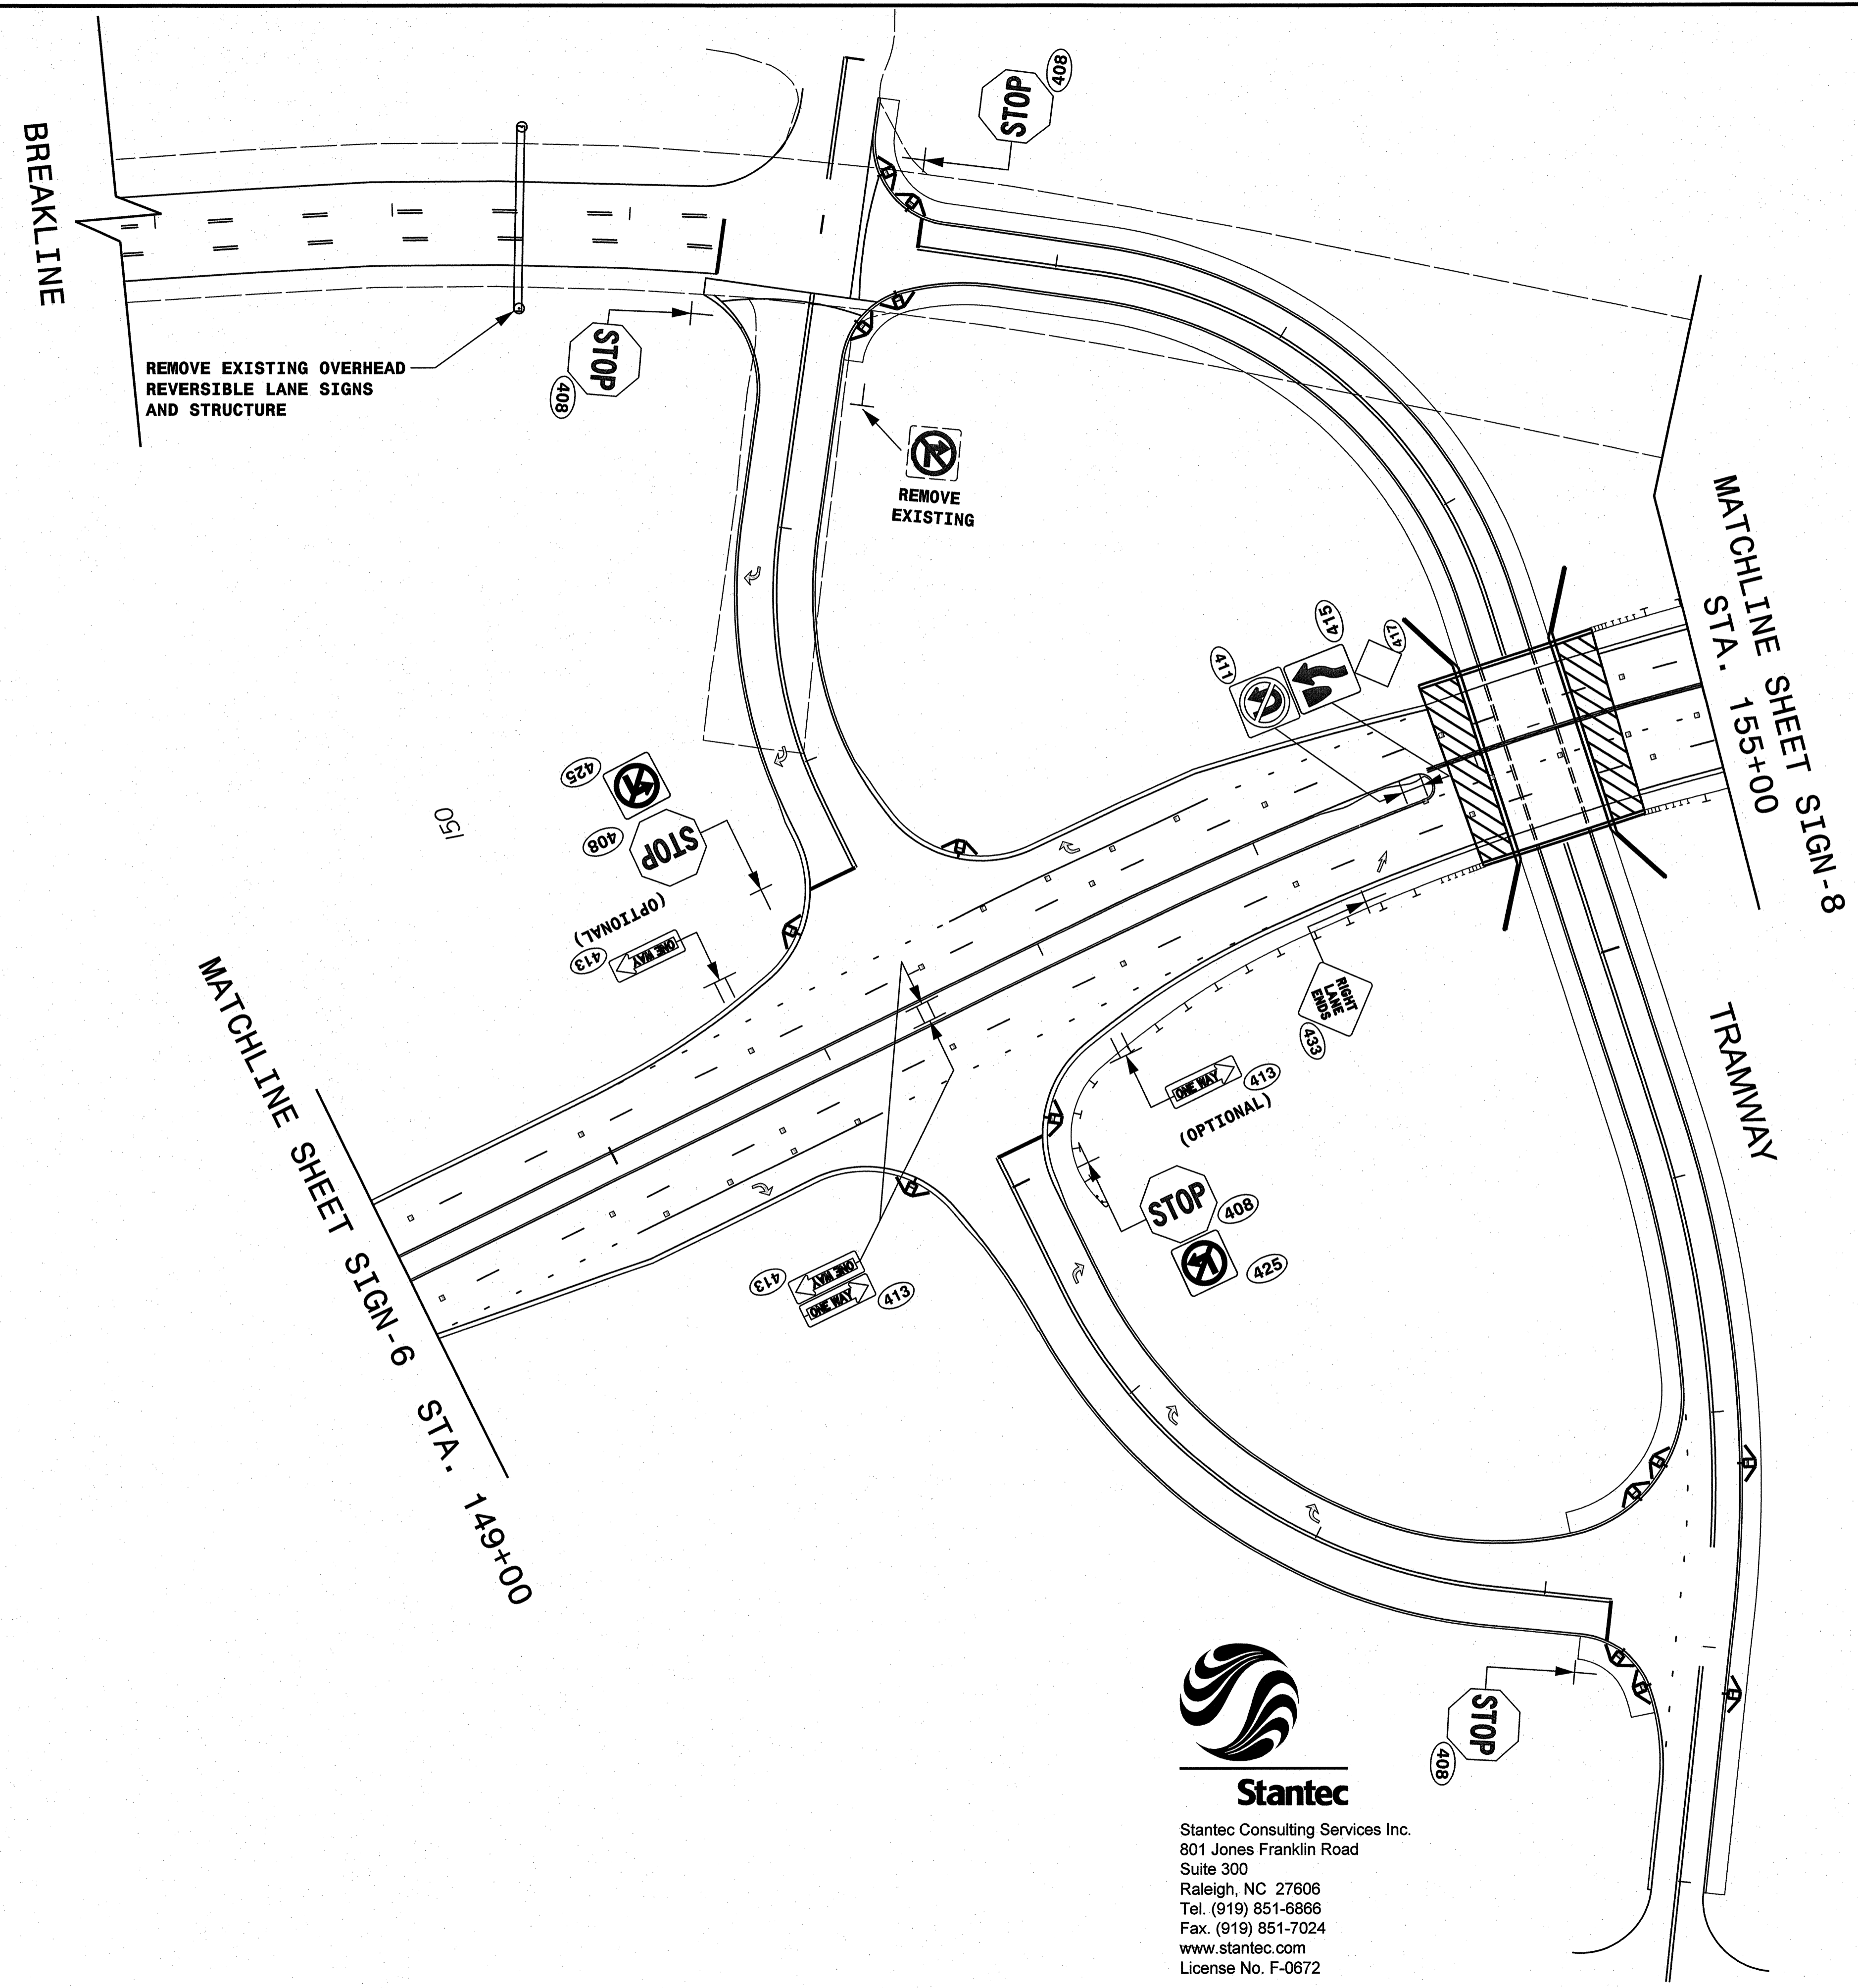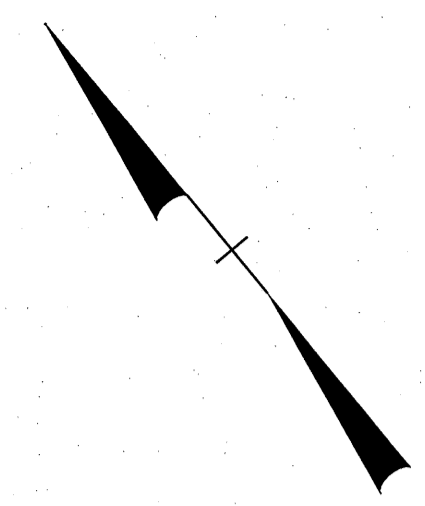

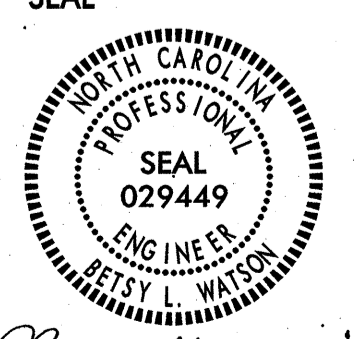

Stantec
 Stantec Consulting Services Inc.
 801 Jones Franklin Road
 Suite 300
 Raleigh, NC 27606
 Tel. (919) 851-6866
 Fax. (919) 851-7024
 www.stantec.com
 License No. F-0672



SEAL

 BESTY L. WATSON
 ENGINEER
 NORTH CAROLINA
 PROFESSIONAL SEAL
 029449
 SIGNATURE DATE 11/30/09

PROPOSED SIGNS
STA. 149+00 TO 155+00

SCALE: 1"=40'	REVISIONS
DATE: MAY 2009	
DWG. BY: BLW	
DESIGN BY: BLW	
REVIEWED BY: BLW	

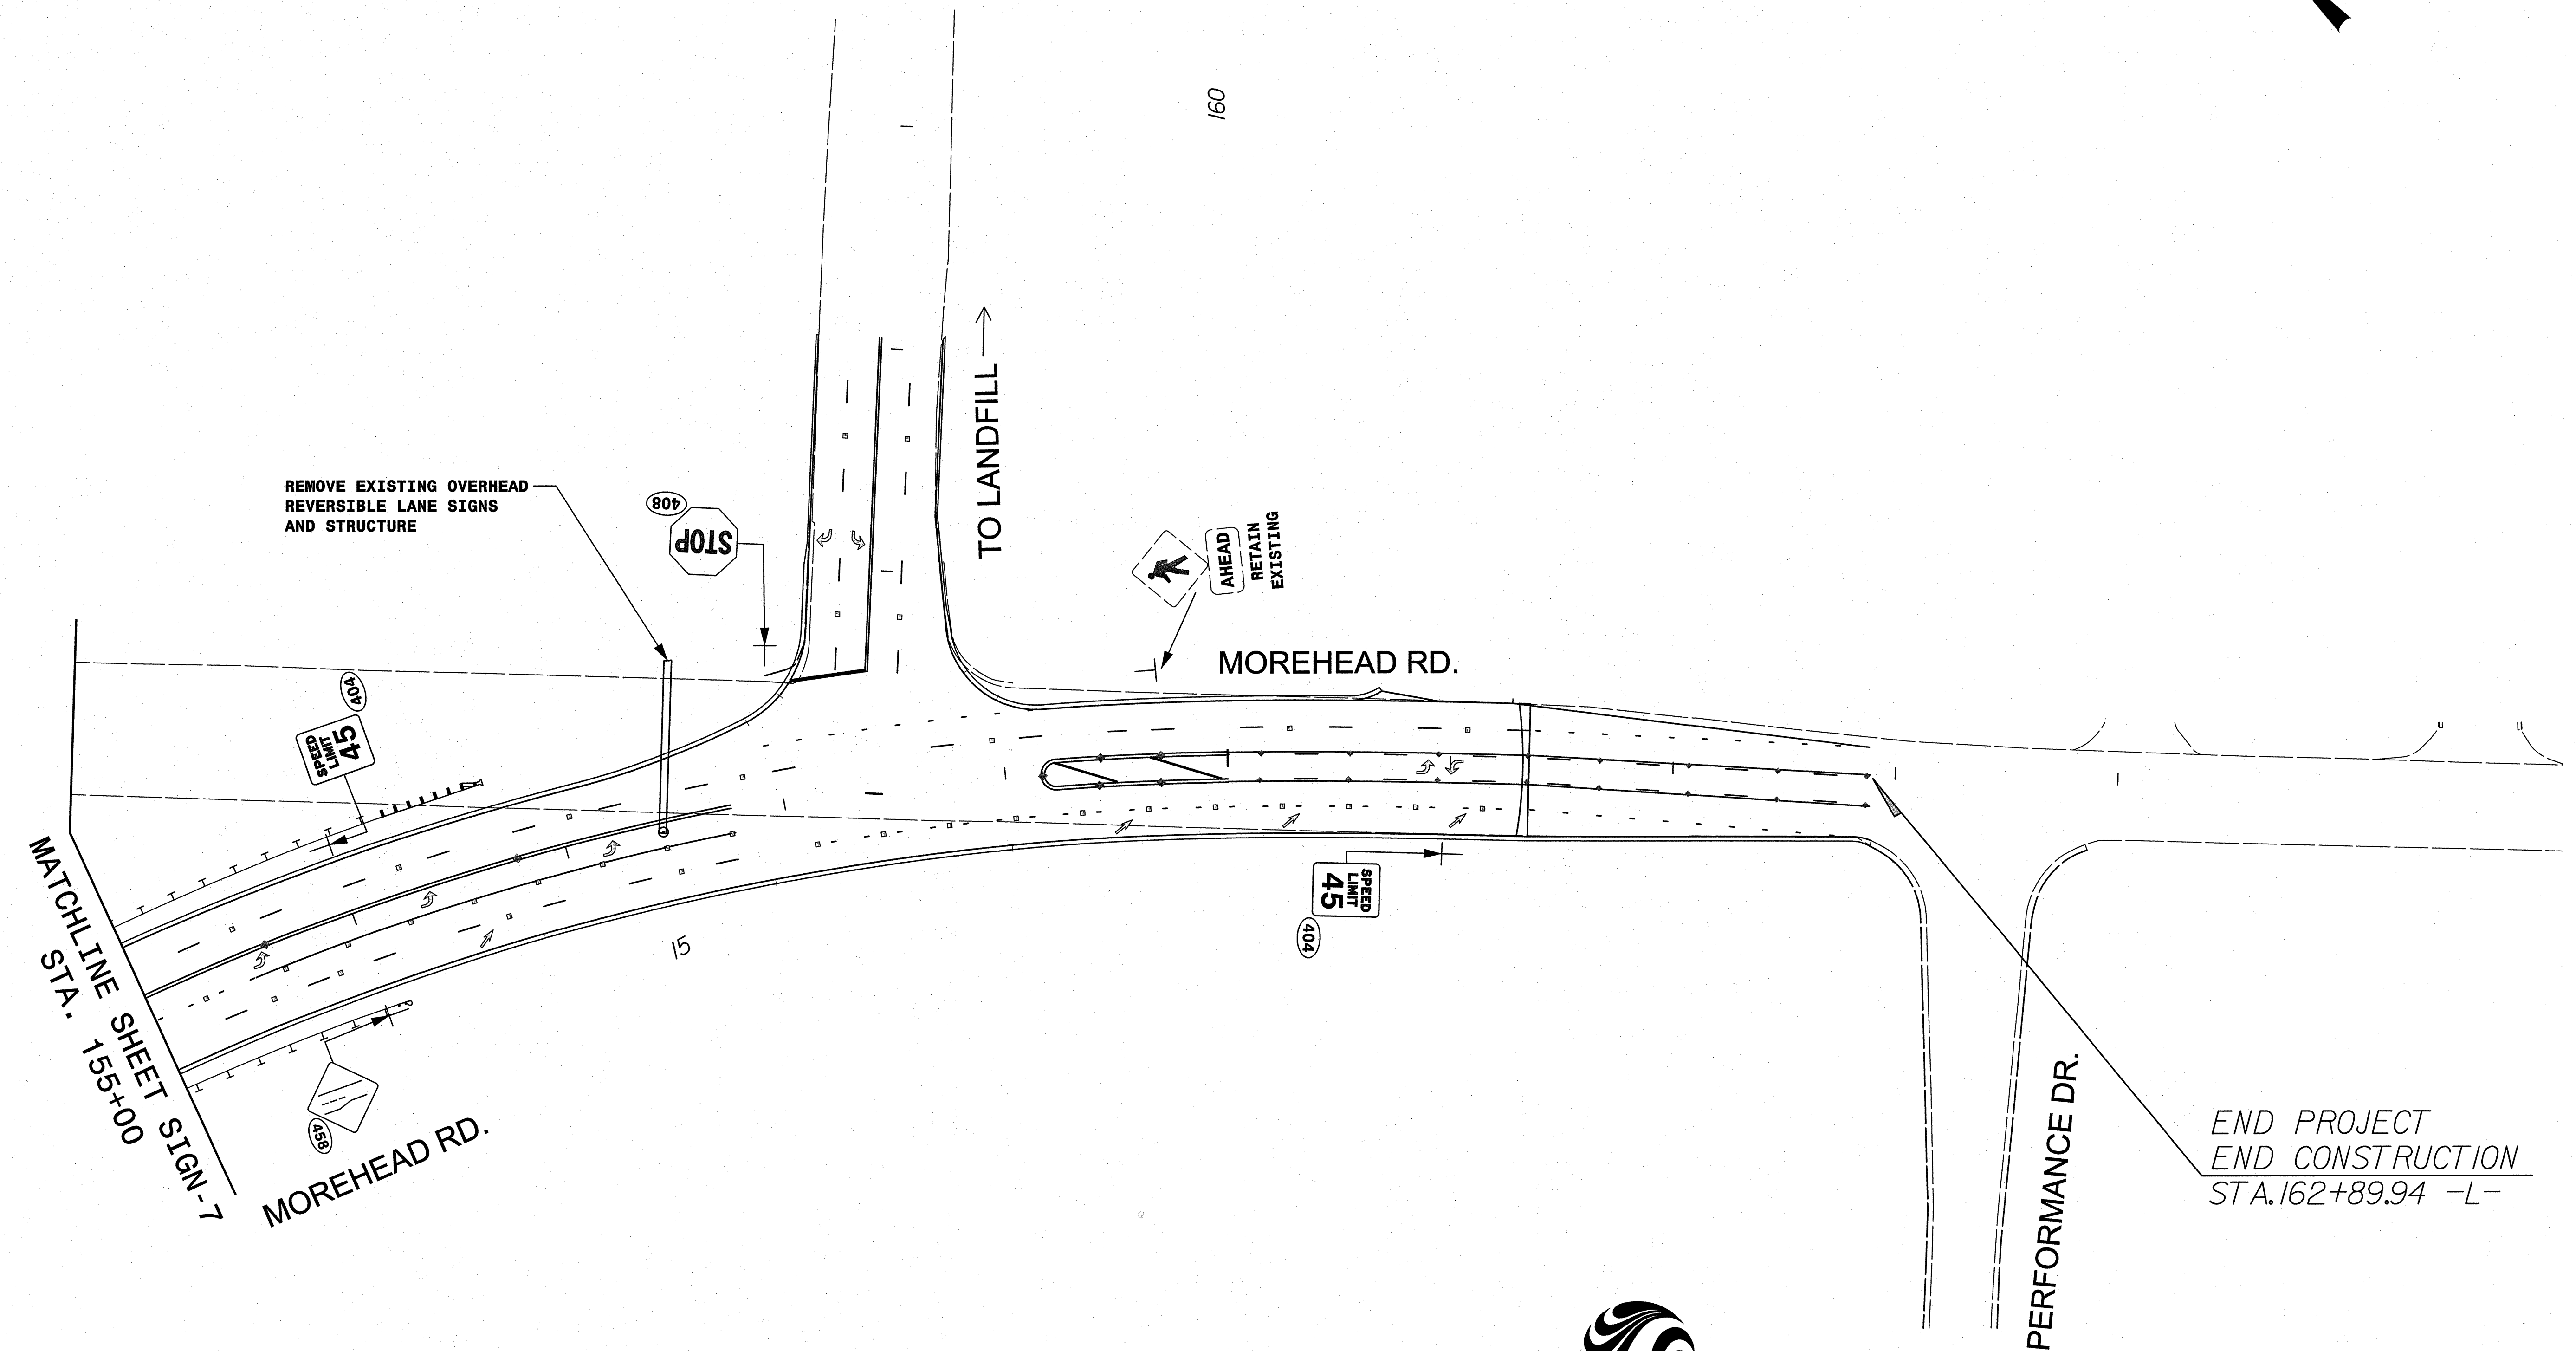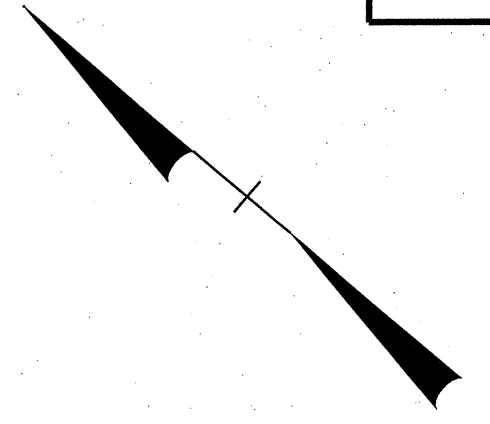

11/30/2009
 U:\Trg\FFic\003_Morehead\Signing\morehead_interim_sign_psh07.dgn
 rculien



I:\30\2009
 U:\Traffic\003_Morehead\Signing\morehead_interim_sign_psn08.dgn
 rculien



Stantec

Stantec Consulting Services Inc.
 801 Jones Franklin Road
 Suite 300
 Raleigh, NC 27606
 Tel. (919) 851-6866
 Fax. (919) 851-7024
 www.stantec.com
 License No. F-0672

SEAL

Betsy L. Watson 11/30/09
 SIGNATURE DATE

**PROPOSED SIGNS
STA. 155+00 TO 161+00**

SCALE: 1"=40'
 DATE: MAY 2009
 DWG. BY: BLW
 DESIGN BY: BLW
 REVIEWED BY: BLW



REVISIONS	